


PIPE DIA. & CLASS	CLASS 12 Ø 225 uPVC														
GRADE	-4.000%														
TRENCH TYPE	TO BE DETERMINED BY INSITU TESTING														
Datum R.L.-6.0															
DEPTH	1.300														1.343
INVERT LEVEL	-0.060														-0.043
FINISHED SURFACE	1.300	1.300	1.300	1.300	1.300	1.300	1.300	1.300	1.300	1.300	1.300	1.300	1.300	1.300	1.300
CHAINAGE	600.000	620.000	640.000	660.000	680.000	700.000	720.000	740.000	760.000	780.000	800.000	820.000	840.000	860.000	880.000

CH. 600.000 - CH. 950.000

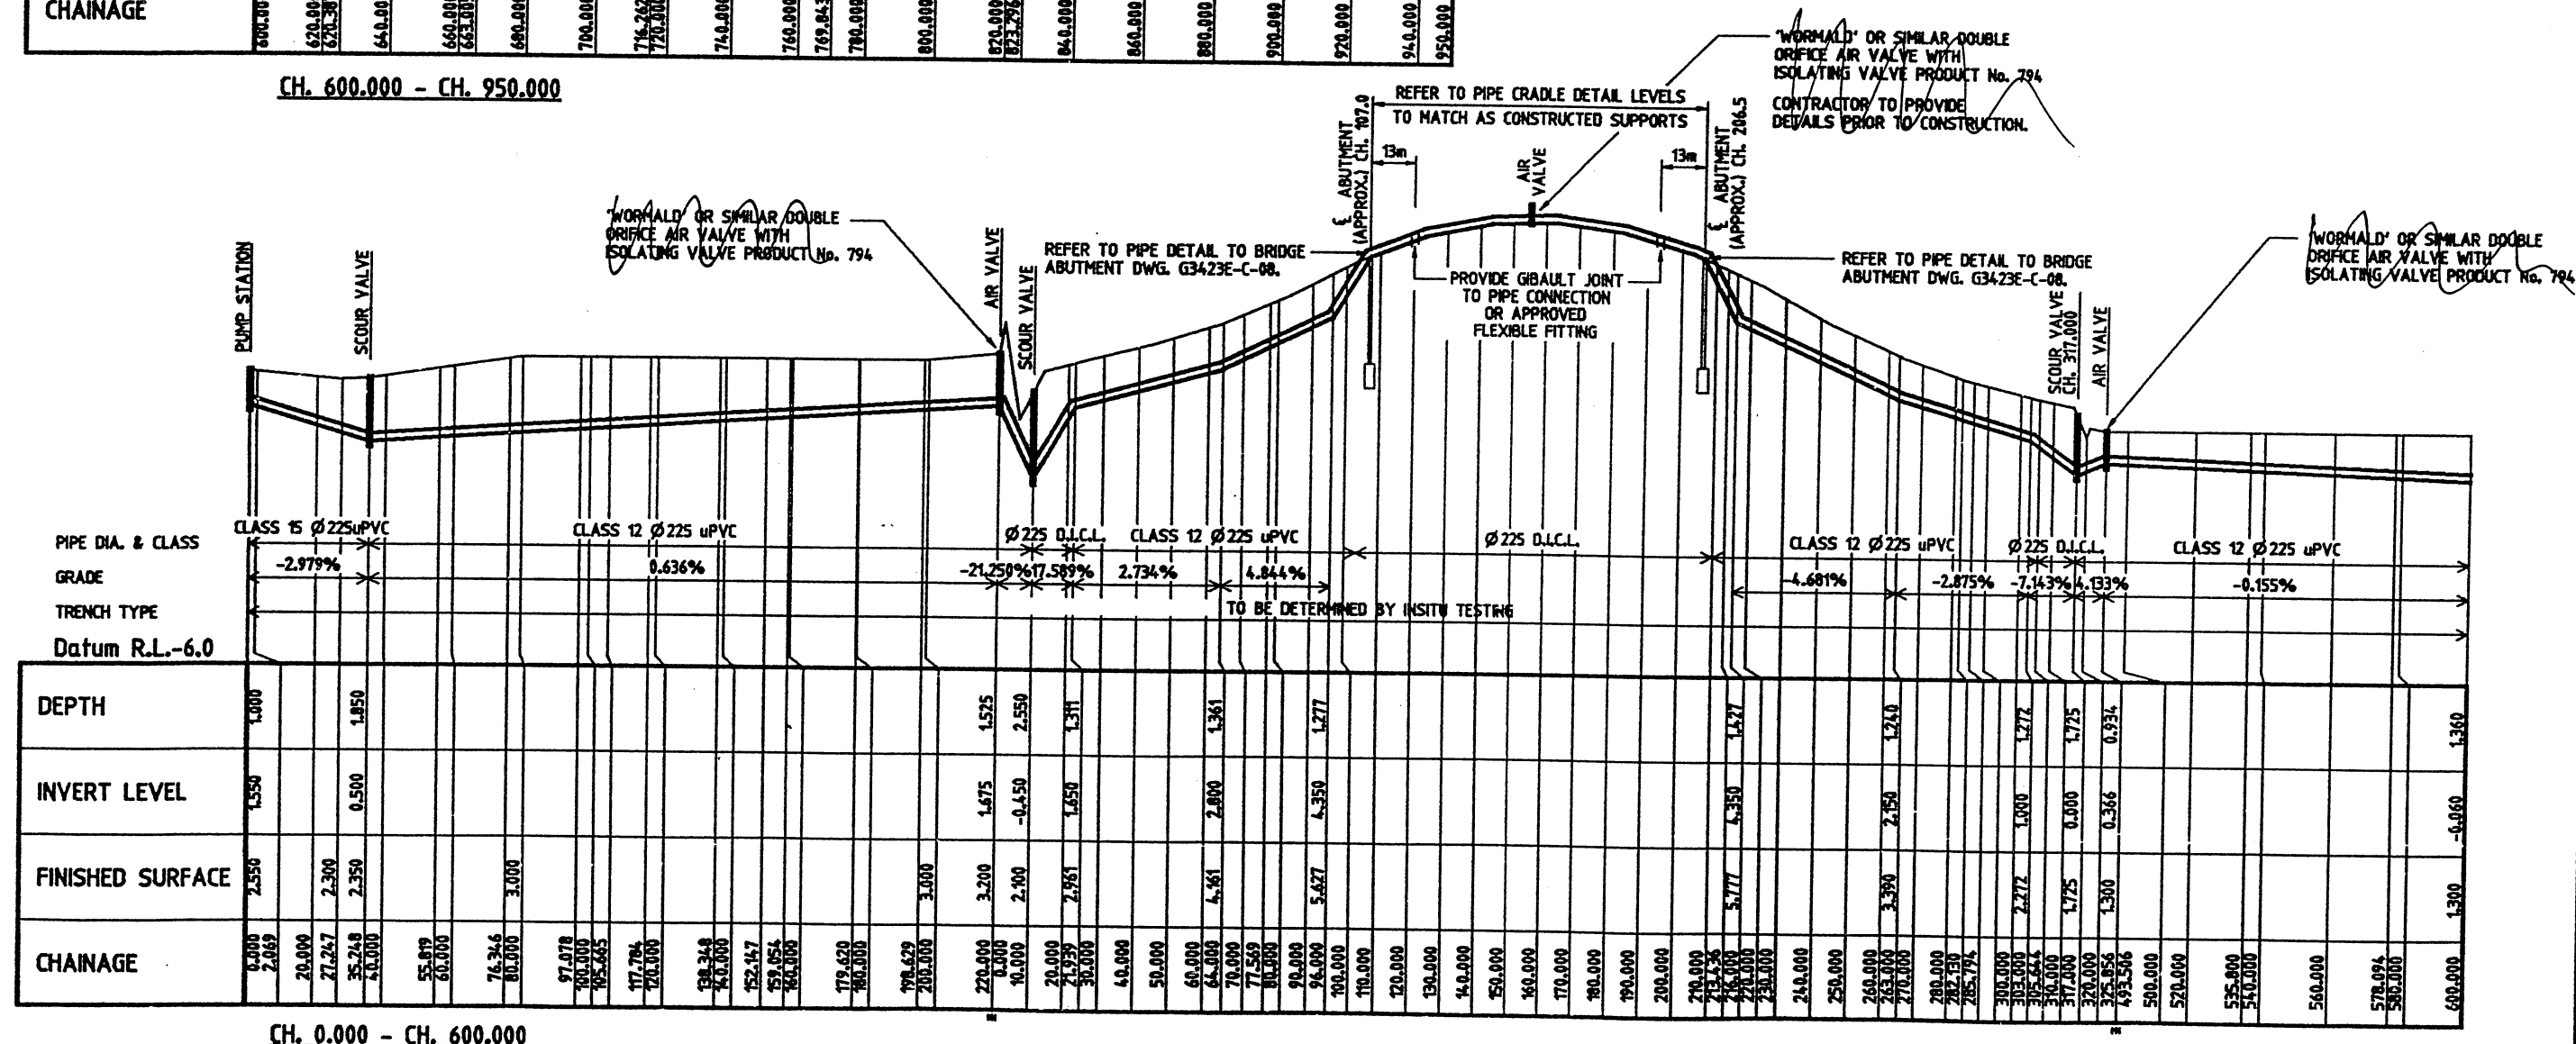

CH. 0.000 - CH. 600.000

B WORKMAN VALVE CHANGED A COUNCIL REQUIREMENTS REV DESCRIPTION BY DATE APPROV.		THIS DRAWING HAS BEEN CO-ORDINATED WITH CURRENT DOCUMENTATION FROM: ☐ SURVEY ☐ DESIGN ☐ CIVIL ☐ MECHANICAL ☐ ELECTRICAL ☐ ARCHITECTURAL ☐ STRUCTURAL ☐ ENVIRONMENTAL		SURVEYOR JOHN MARENDY & ASSOCIATES CLIENT VANWELL PTY. LTD.		PROJECT OYSTER COVE EXTERNAL SEWER CIVIL ENGINEERING WORKS		Weathered House 121 BROADBENT PLACE BUNNINGS, N.S.W. 1510 PHONE: (02) 991 0000 FAX: (02) 991 0017		FILE LONGITUDINAL SECTIONS SHEET 1 OF 3 APPROVED: [Signature] DESIGNED: D.V.A. DRAWN: C.E.S. DATE: FEB. 1995		DRAWING NUMBER G3423E-C-06 SCALE: 1:1000 & 1:100	
--	--	--	--	--	--	---	--	--	--	--	--	--	--