



Bar Blues

Sherwin Williams Paint - Sheen: Semi-Gloss

SW 9178
In the Navy
Interior/Exterior
Location Number: 253-C3

SW 6250
Granite Peak
Interior/Exterior
Location Number: 225-C6

Rust and Moulding Colors


Sherwin Williams Paint - Sheen: Semi-Gloss

SW 6670
Gold Crest
Interior/Exterior
Location Number: 132-C6

SW 7709
Copper Pot
Interior/Exterior
Location Number: 128-C7

SW 7699
Rustic City
Interior/Exterior
Location Number: 296-C7

Bar Research Images:

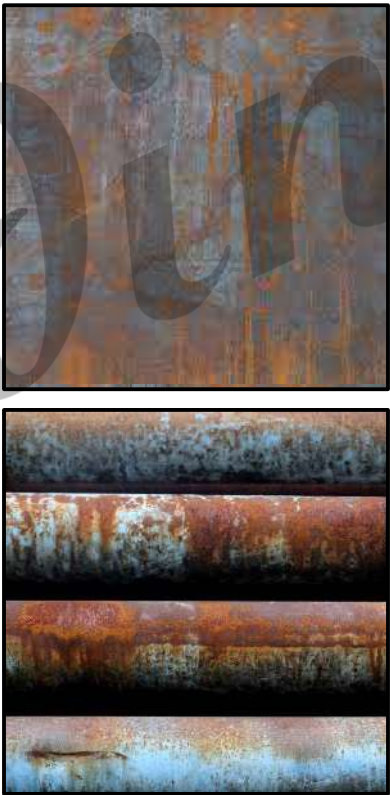

Moulding Research Images:



1

14

Cage Panel Paint Elevation

Scale: 3/8" = 1'0"

Reverse & Repeat



Bar Blues

Sherwin Williams Paint - Sheen: Semi-Gloss

SW 9178

In the Navy

Interior/Exterior
Location Number: 253-C3

SW 6250

Granite Peak

Interior/Exterior
Location Number: 225-C6

Rust and Moulding Colors

Sherwin Williams Paint - Sheen: Semi-Gloss

SW 6670

Gold Crest

Interior/Exterior
Location Number: 132-C6

SW 7709

Copper Pot

Interior/Exterior
Location Number: 128-C7

SW 7699


Rustic City

Interior/Exterior
Location Number: 296-C7

Bar Research Images:



Moulding Research Images:

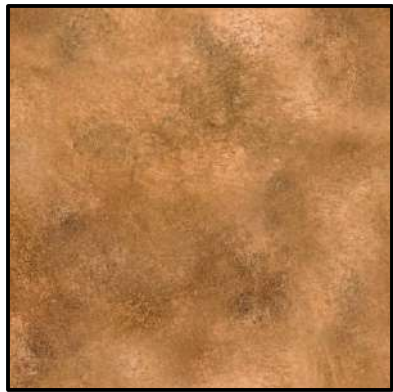


1

15

US Wall Paint Elevation

Scale: 3/8" = 1'0"

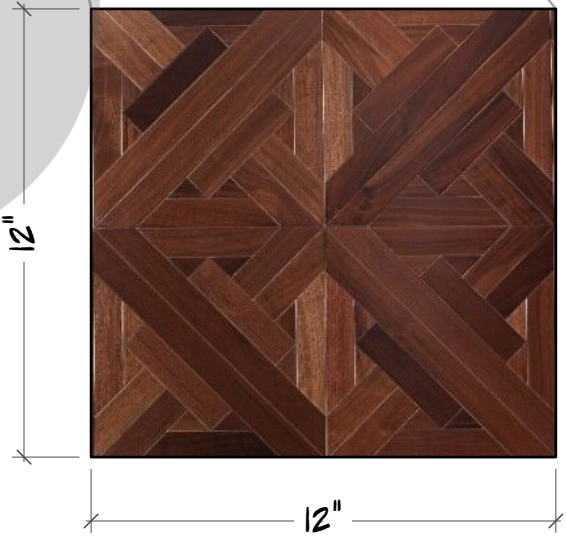

Floor Tile Detail

1
16

Deck Paint Elevation

Scale: NTS

Ribcage Colors

Sherwin Williams Paint - Sheen: Semi-Gloss

SW 6670
Gold Crest
Interior/Exterior
Location Number: 132-C6

SW 7709
Copper Pot
Interior/Exterior
Location Number: 128-C7


SW 7699
Rustic City
Interior/Exterior
Location Number: 296-C7



VECTORWORKS EDUCATIONAL VERSION



VECTORWORKS EDUCATIONAL VERSION

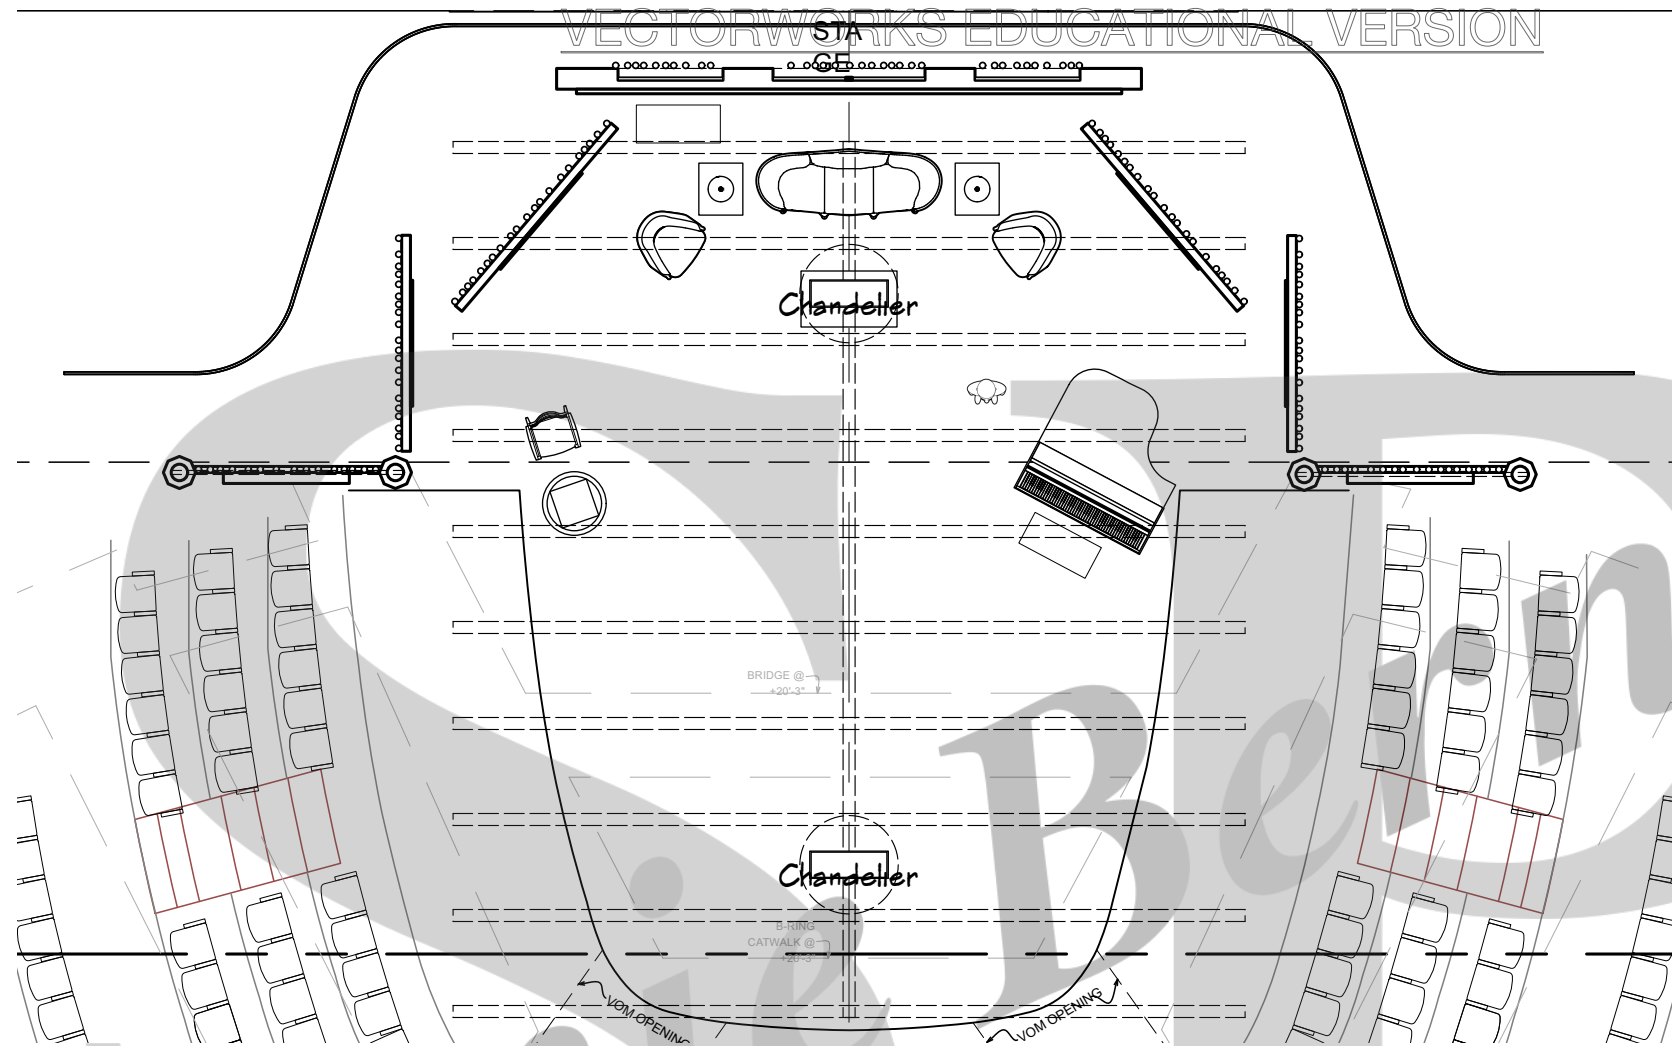

VECTORWORKS EDUCATIONAL VERSION



Three Sisters

Wolf Theatre

Production Team

Director:
Scenic Designer: Stephanie Bernardini
Lighting Designer:
Sound Designer:
Costume Designer:
Prop Designer:

Drawn By: Stephanie Bernardini

Submittals

1) Date	Description
2)	
3)	
4)	
5)	

Notes


..

Living Room Storyboard

Scale: 1:24

Date: 02.27.2022

PLATE
19 of 21

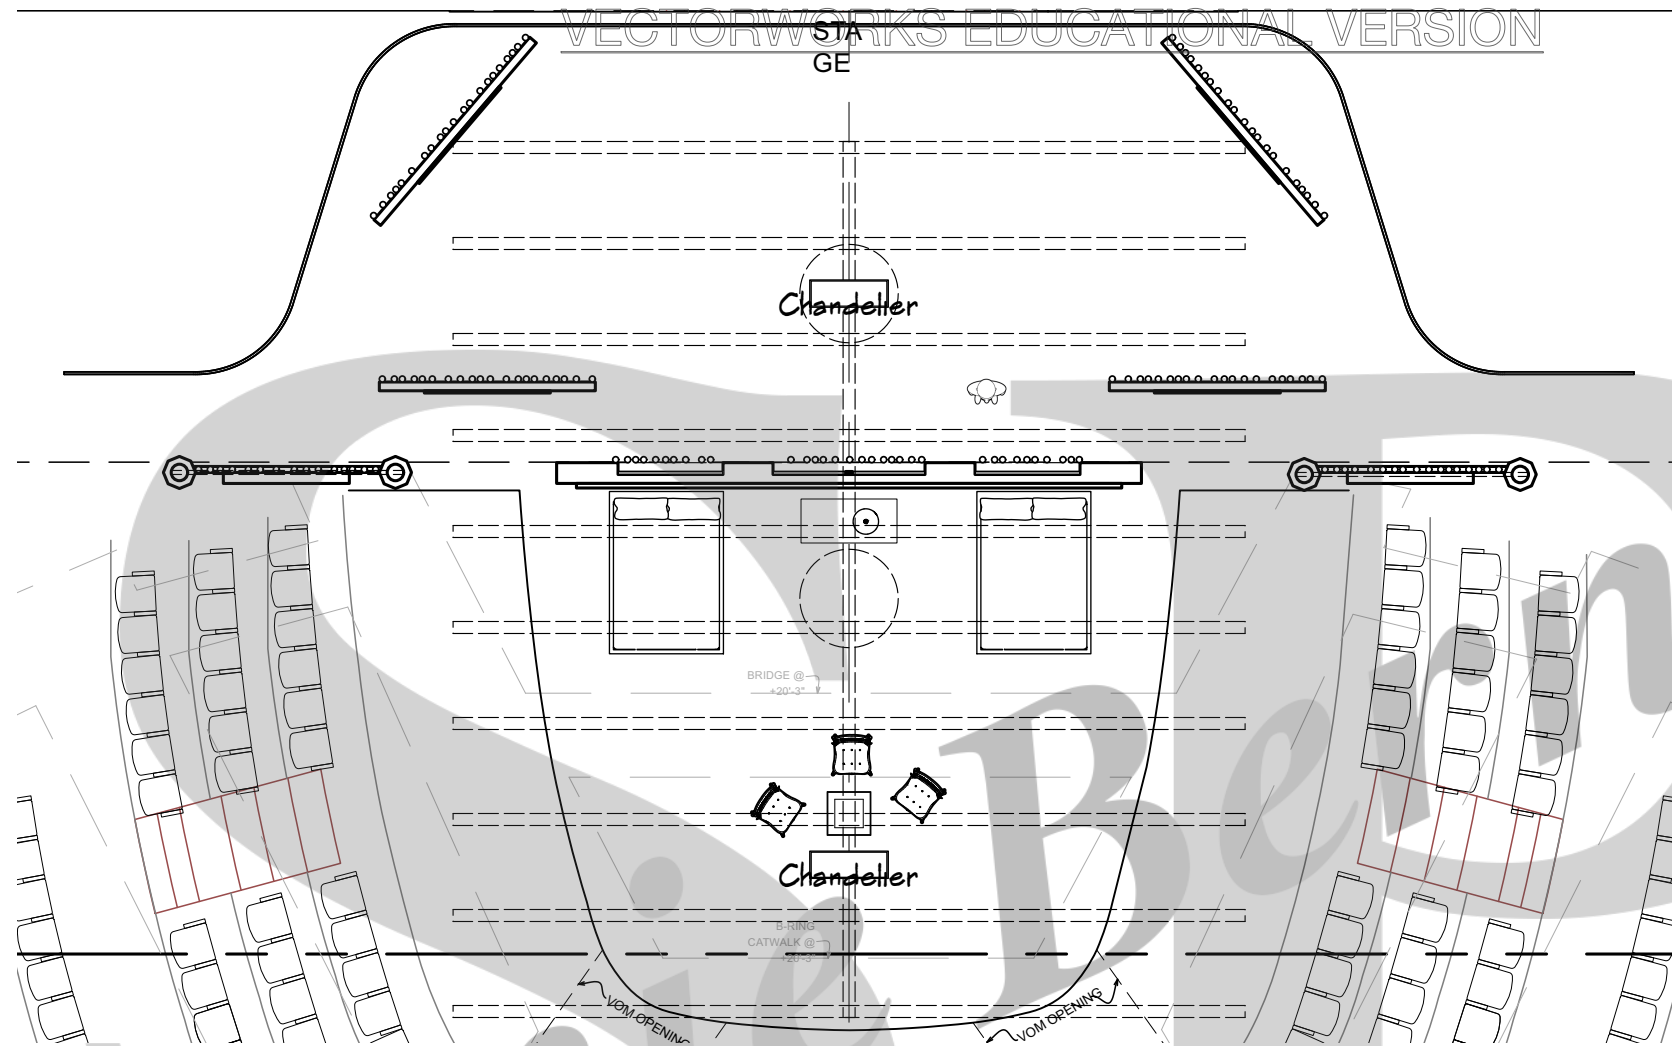

VECTORWORKS EDUCATIONAL VERSION



Three Sisters

Wolf Theatre

Production Team

Director:
Scenic Designer: Stephanie Bernardini
Lighting Designer:
Sound Designer:
Costume Designer:
Prop Designer:

Drawn By: Stephanie Bernardini

Submittals

1) Date Description
2)
3)
4)
5)


Notes

Bedroom Storyboard

Scale: 1:24

Date: 02.27.2022

PLATE
20 of 21

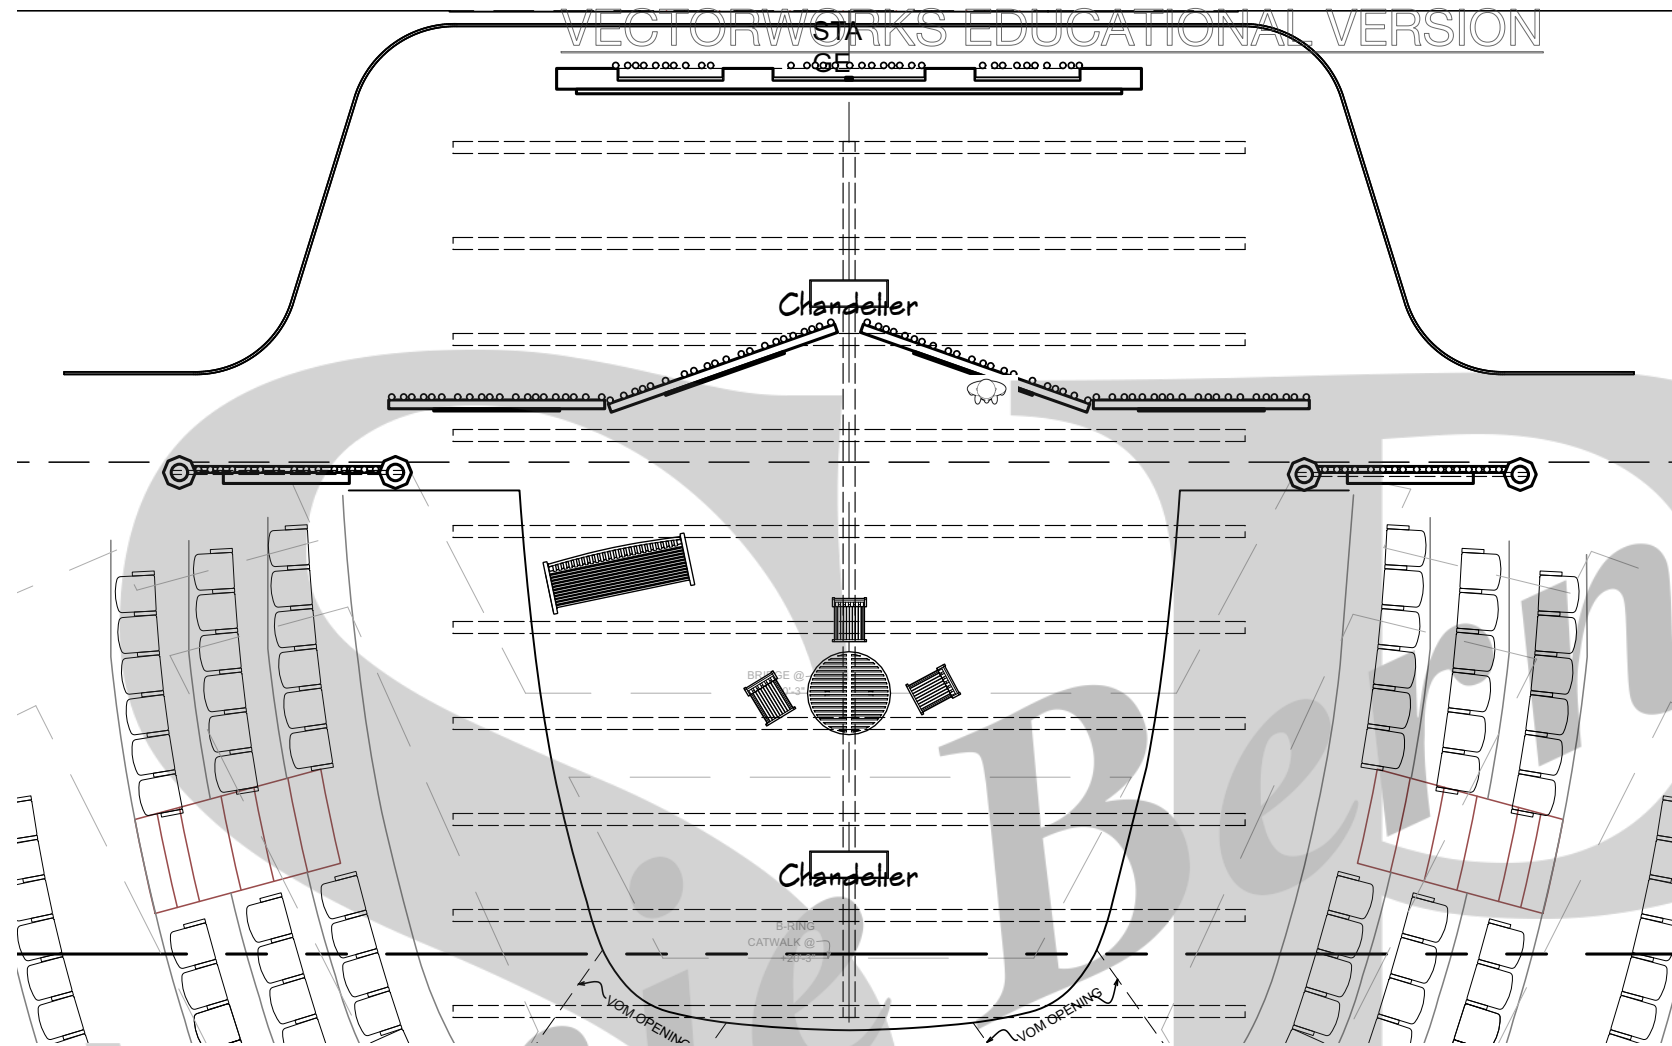

VECTORWORKS EDUCATIONAL VERSION



Three Sisters

Wolf Theatre

Production Team

Director:
Scenic Designer: Stephanie Bernardini
Lighting Designer:
Sound Designer:
Costume Designer:
Prop Designer:

Drawn By: Stephanie Bernardini

Submittals

1) Date	Description
2)	
3)	
4)	
5)	

Notes

..

Garden Storyboard

Scale: 1:24

Date: 02.27.2022

PLATE
21 of 21