




1
A ENTRANCE VIEW
1/4" = 1'-0"



2
A LOOKING AT ENTRANCE
1/4" = 1'-0"




DRAWN BY:	STEPHANIE BERNARDINI	SCALE:	1/4" = 1' 0"	PRODUCTION/PROJECT:	PROJECT 1: 3D SCENE	VENUE:	CASTLE	DATE:	1
DIRECTOR:	NA	LAST REVISION:	NOV. 20, 2020	ELEVATION:	PERSPECTIVE RENDERING	LOCATION:	BALLROOM		
PRODUCER:	NA					FILE NAME:	BERNARDINI_PROJ1.VWX		

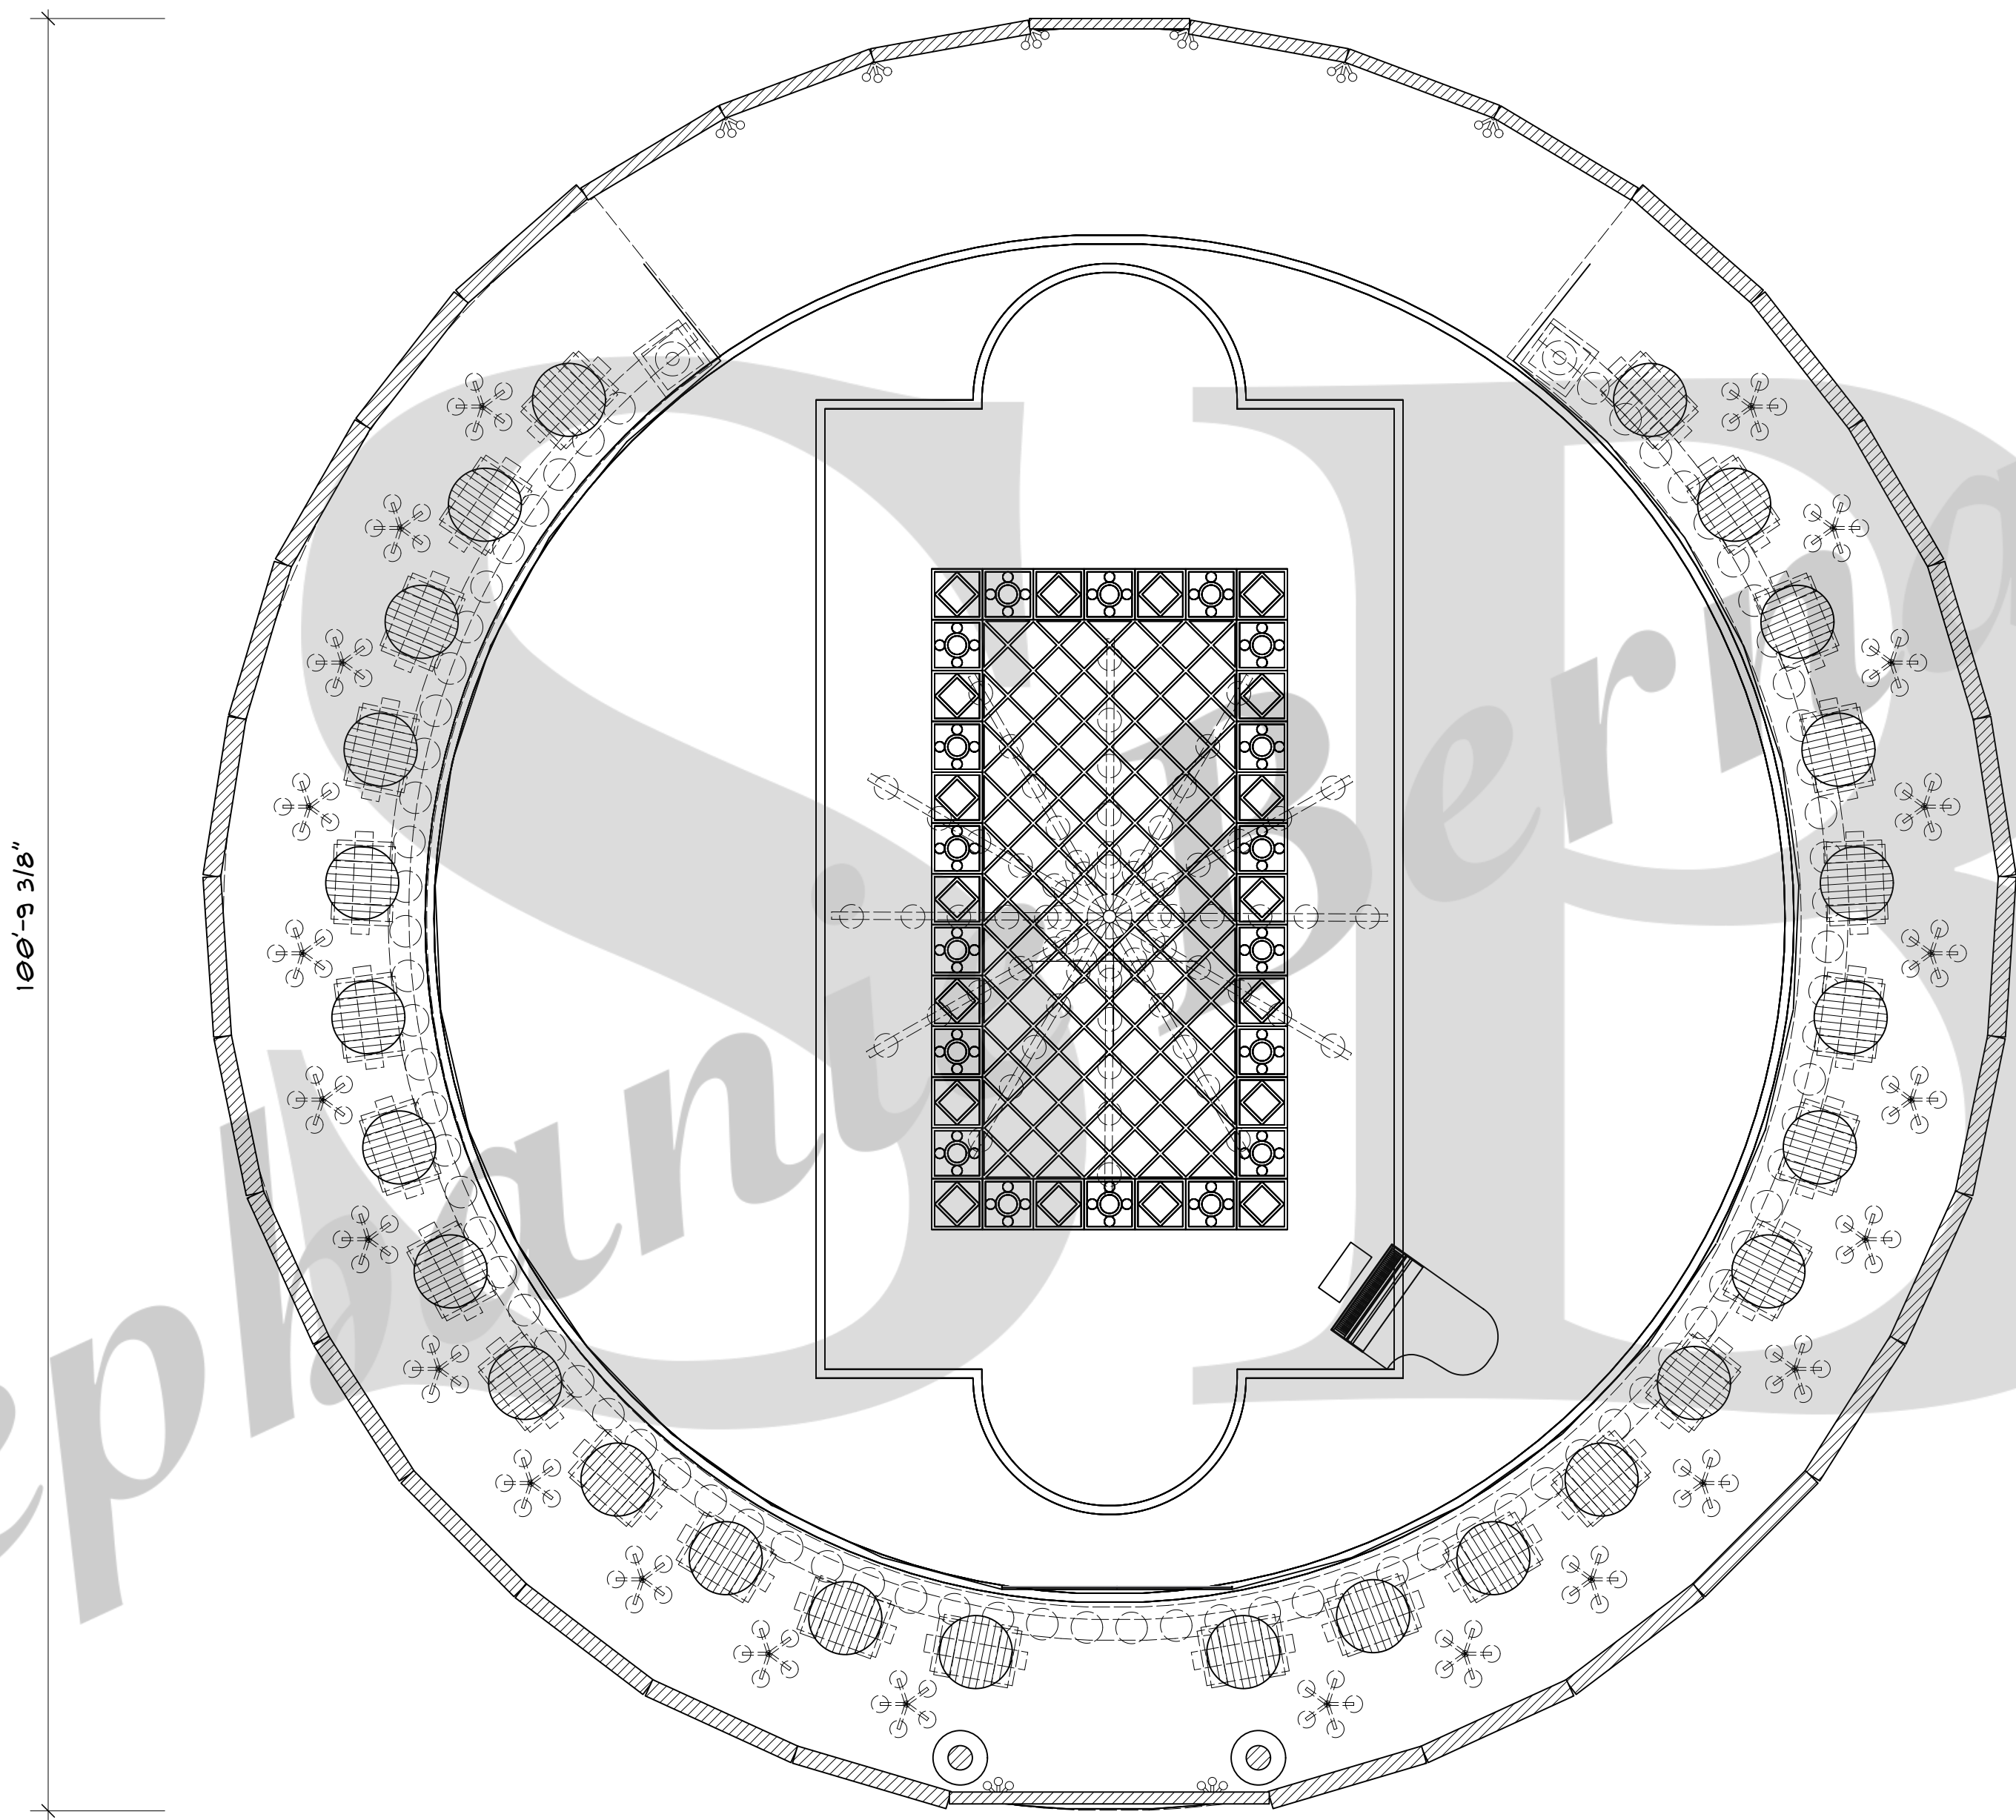


3 PLAN VIEW/GROUND PLAN
B 1/8" = 1'-0"

2	PAGE:	
--------------	-------	--	--	



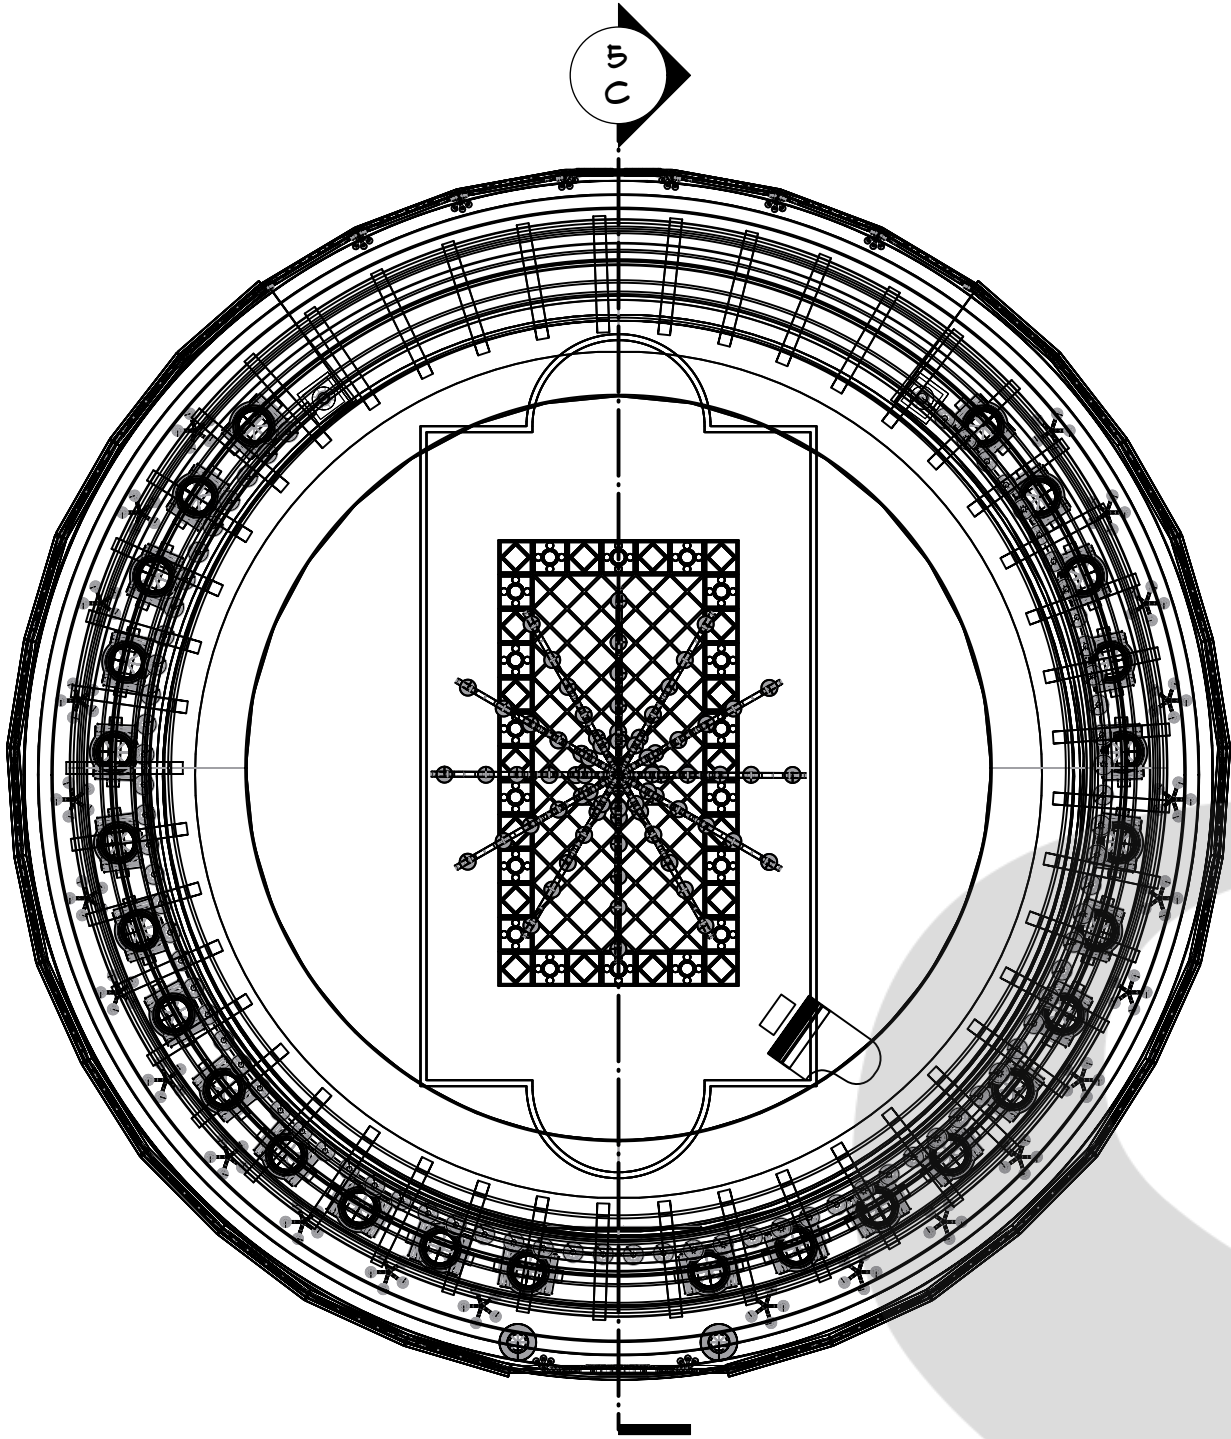


4 TOP VIEW
1/16" = 1'-0"

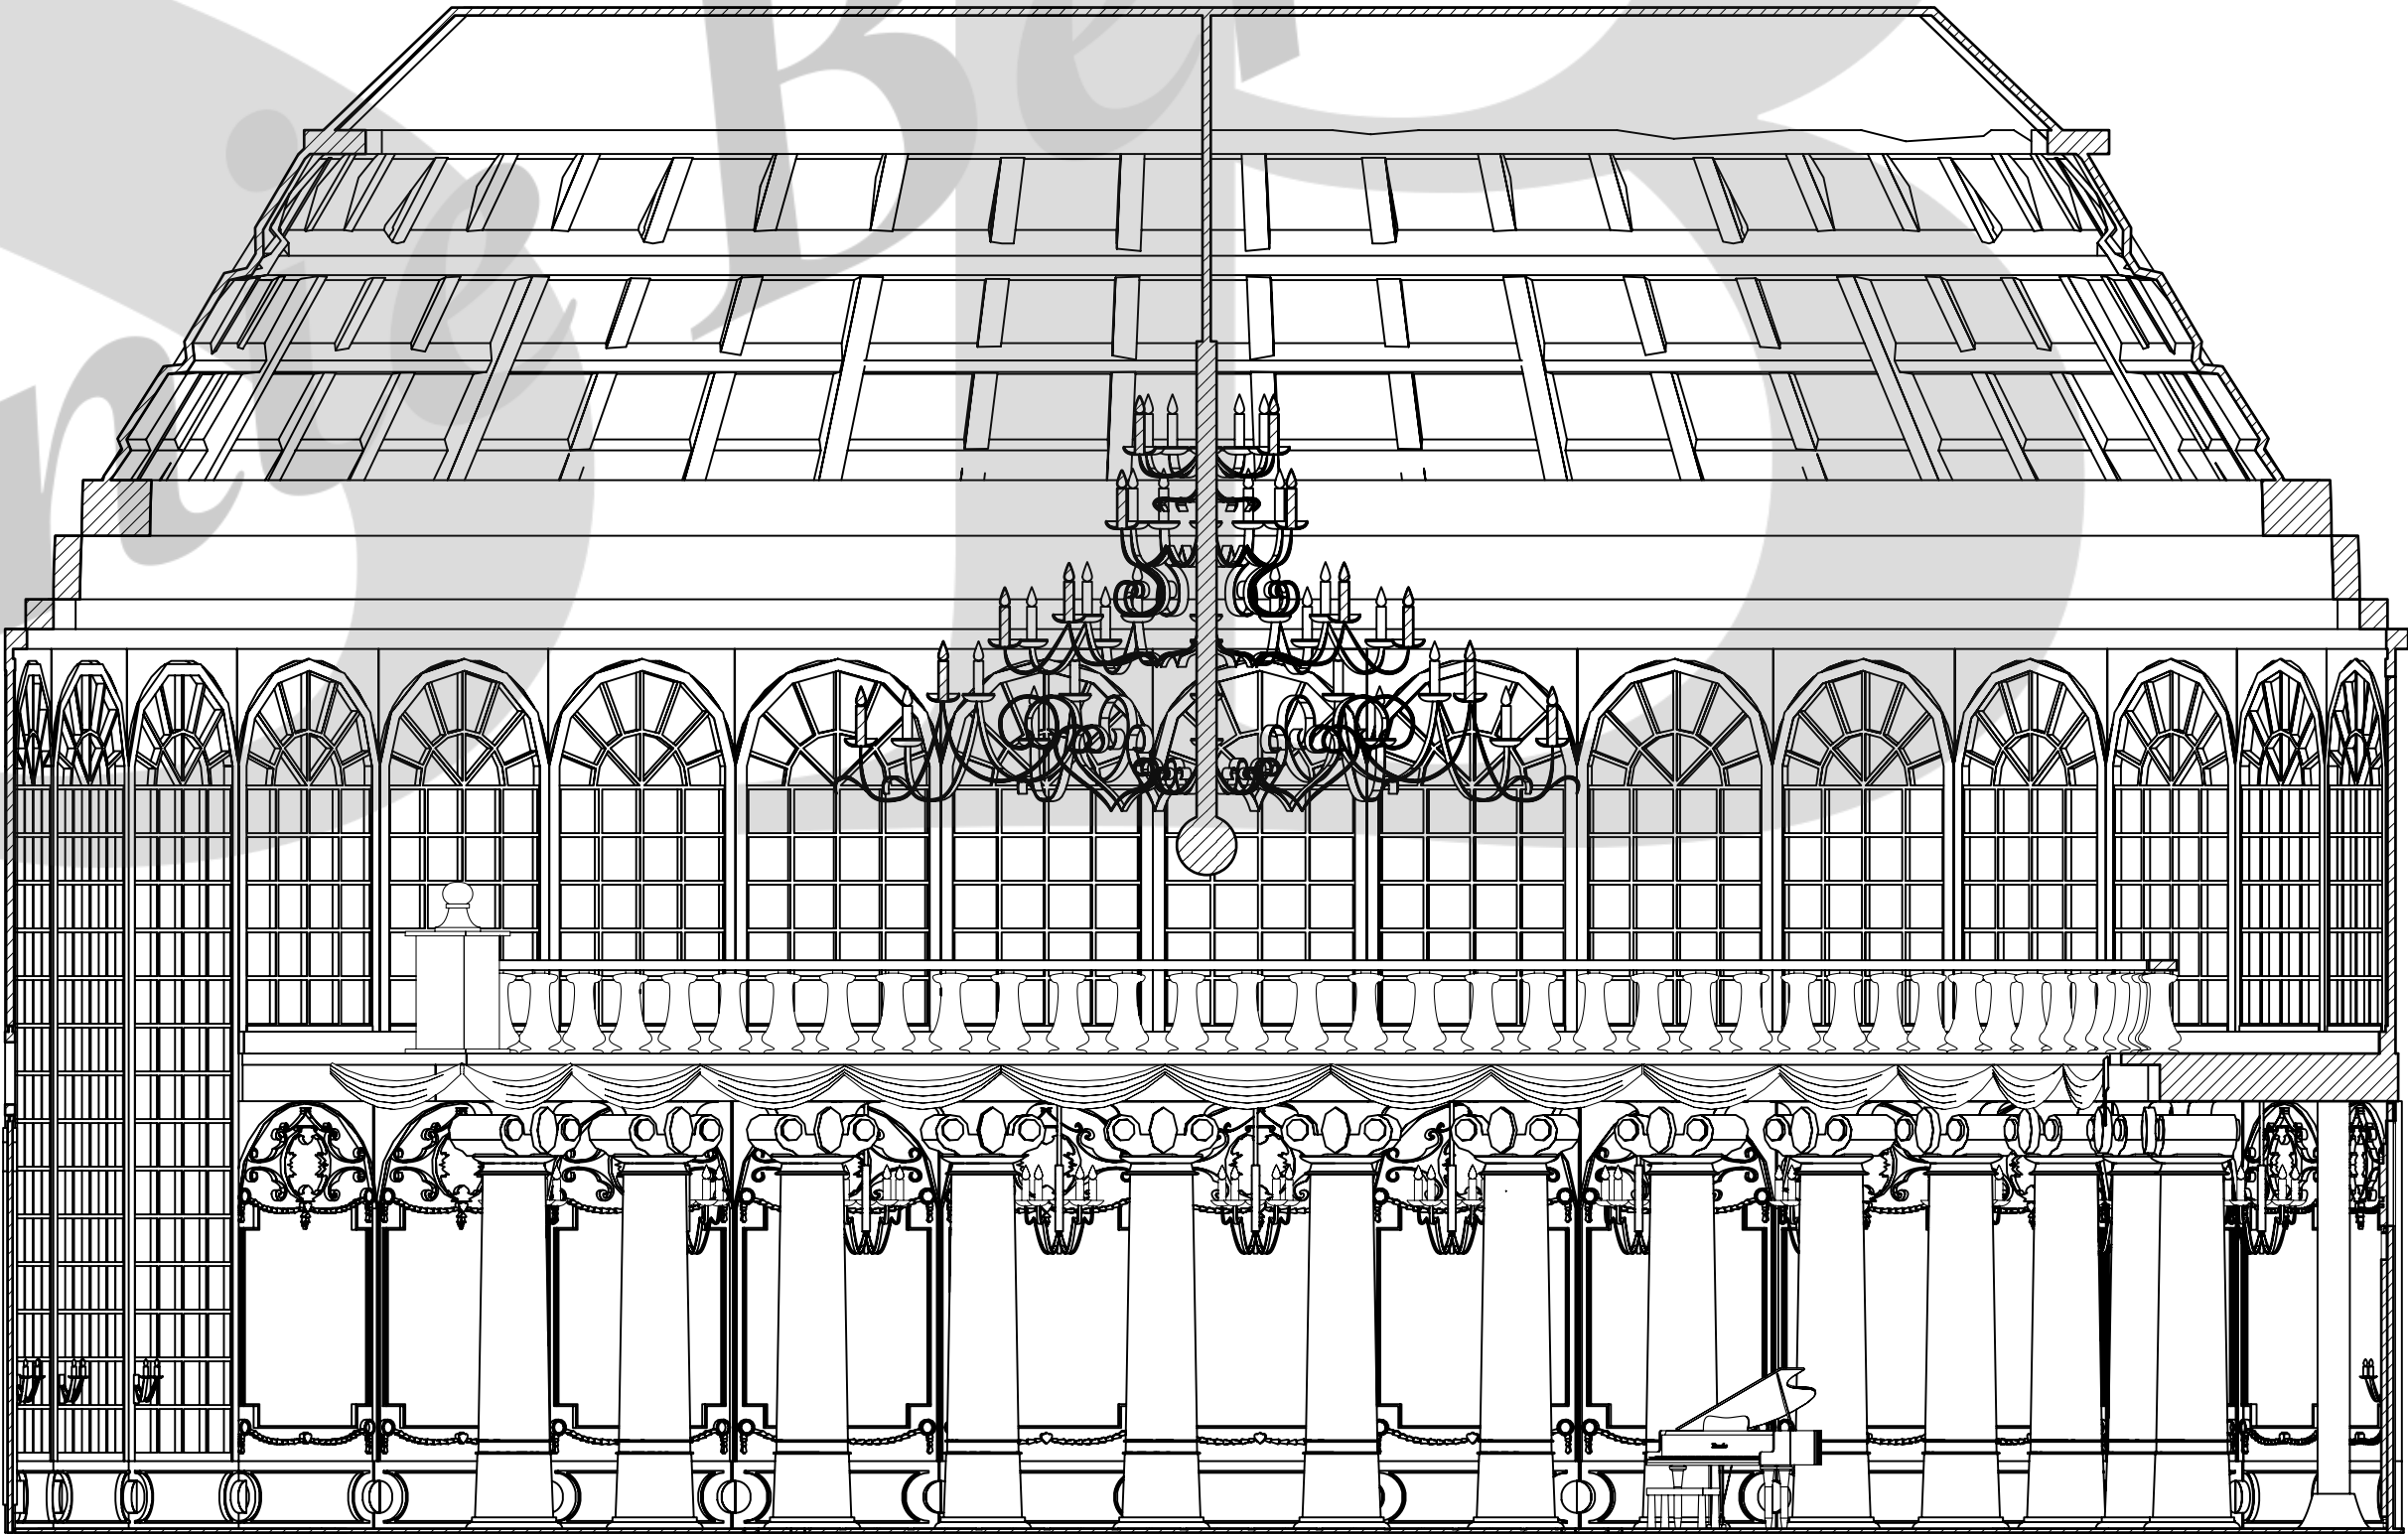


5 CL SECTION 5
1/8" = 1'-0"


3		PAGE:		VENUE:		PRODUCTION/PROJECT:		SCALE:		DRAWN BY:			
		CASTLE				PROJECT 1: 3D SCENE				STEPHANIE BERNARDINI			
		LOCATION:						AS NOTED		DIRECTOR:			
		BALLROOM				ELEVATION:						NA	
		FILE NAME:						LAST REVISION:		PRODUCER:			
		BERNARDINI_PROJ1.VMX				CENTER LINE SECTION		NOV. 20, 2020				NA	

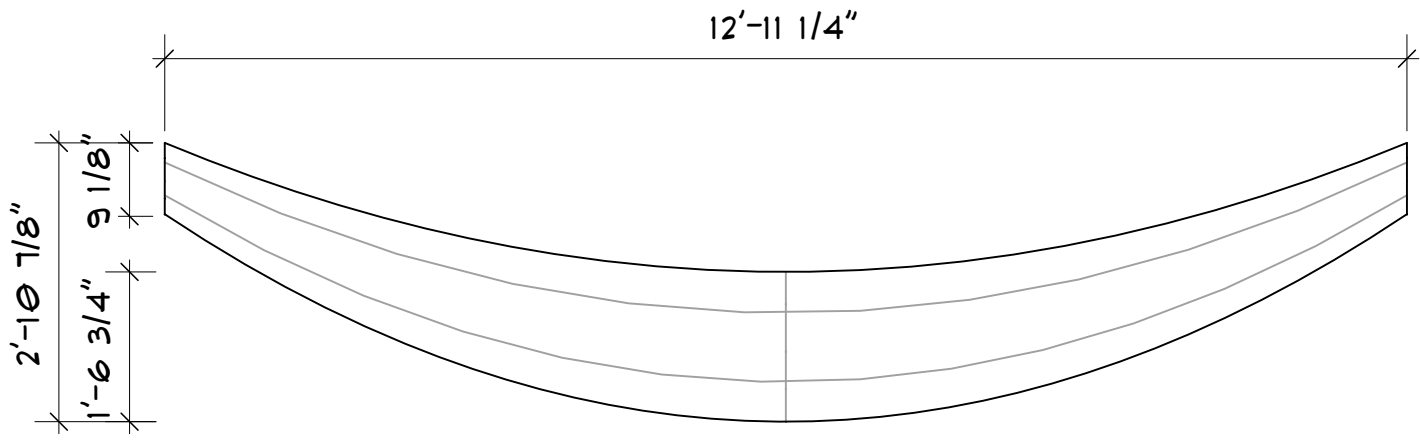


6 MAIN ENTRANCE DRAPE
1/2" = 1'-0"

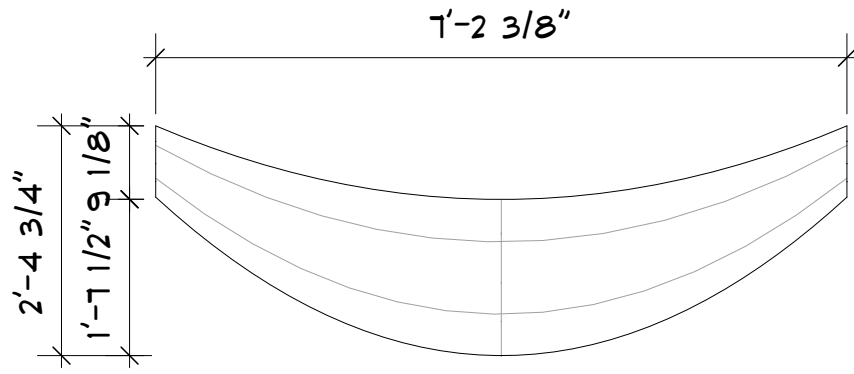


7 BALCONY CURTAIN DRAPE
1/2" = 1'-0"

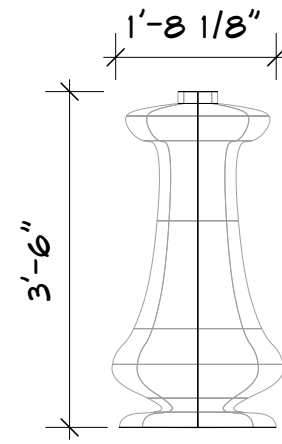


8 BALCONY BALUSTER
1/2" = 1'-0"

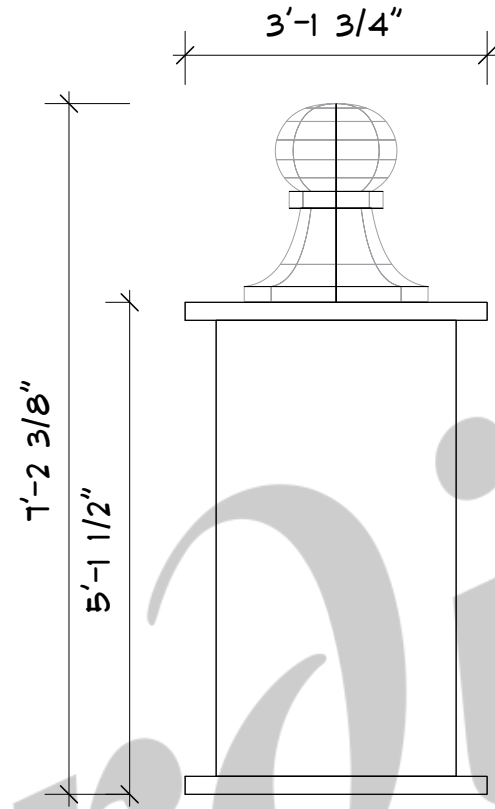


9 BALCONY POST
1/2" = 1'-0"

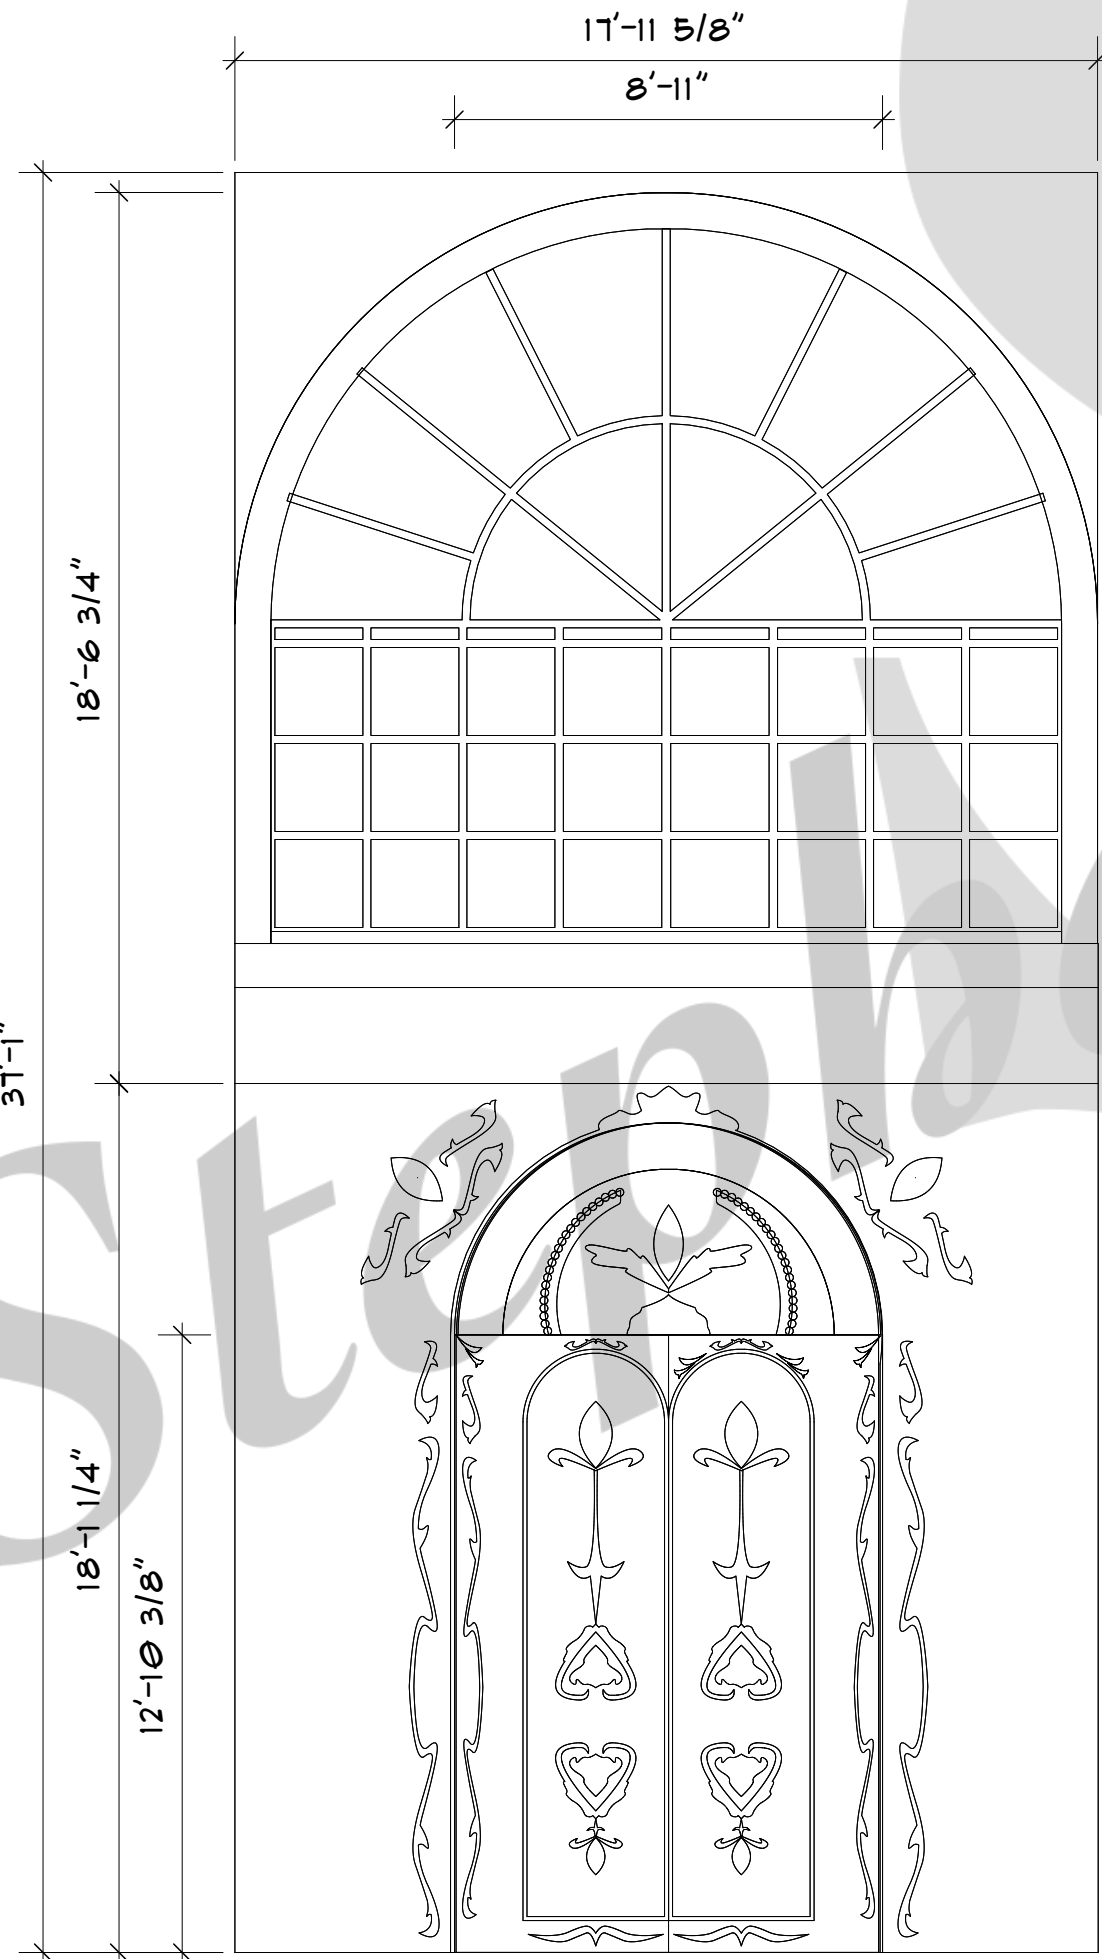


10 MAIN DOOR WALL
1/4" = 1'-0"

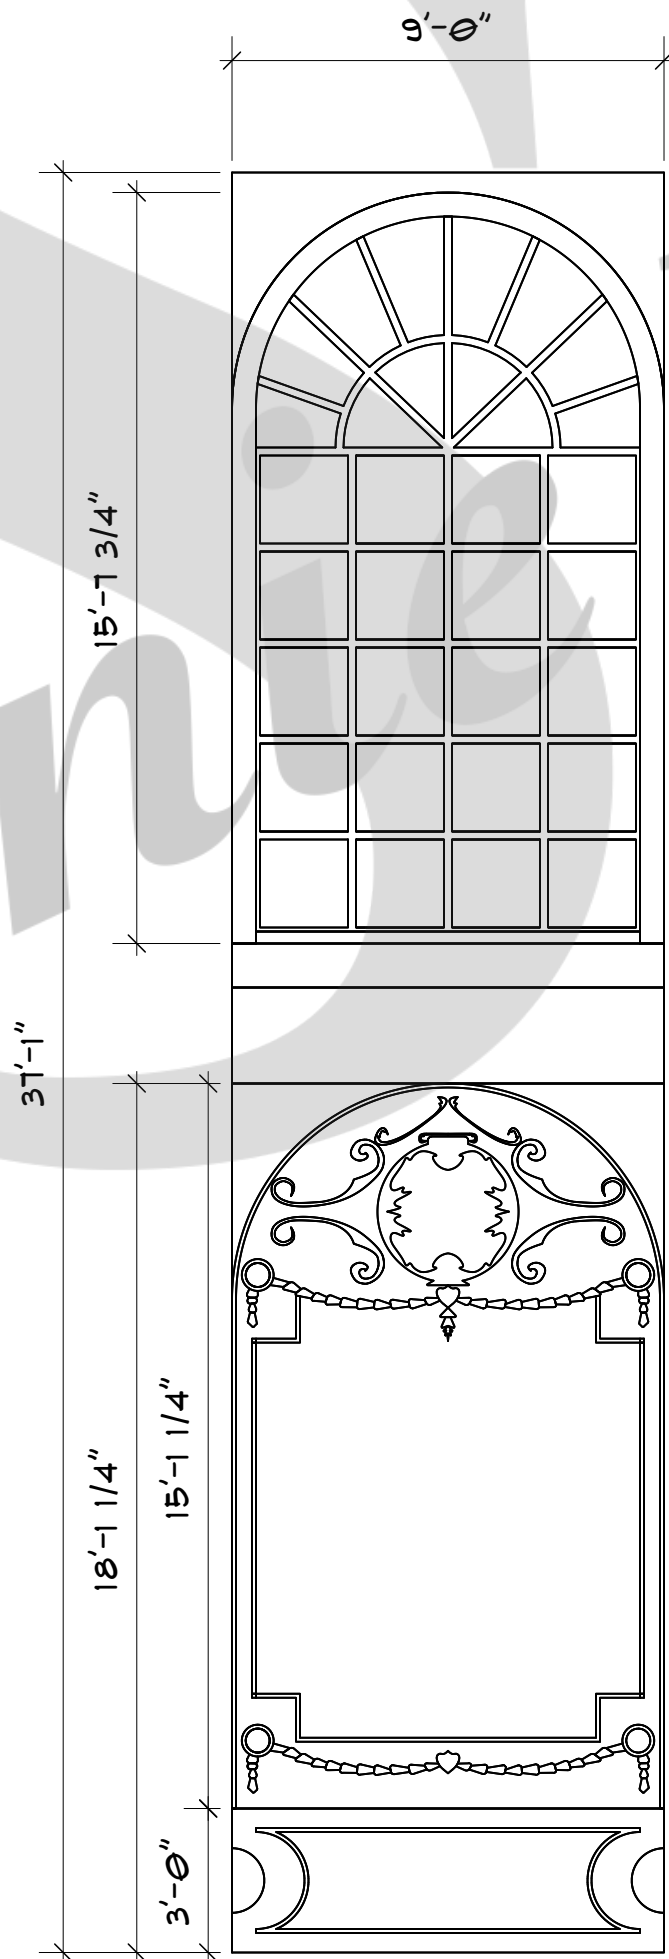

11 BALLROOM WALL
1/4" = 1'-0"

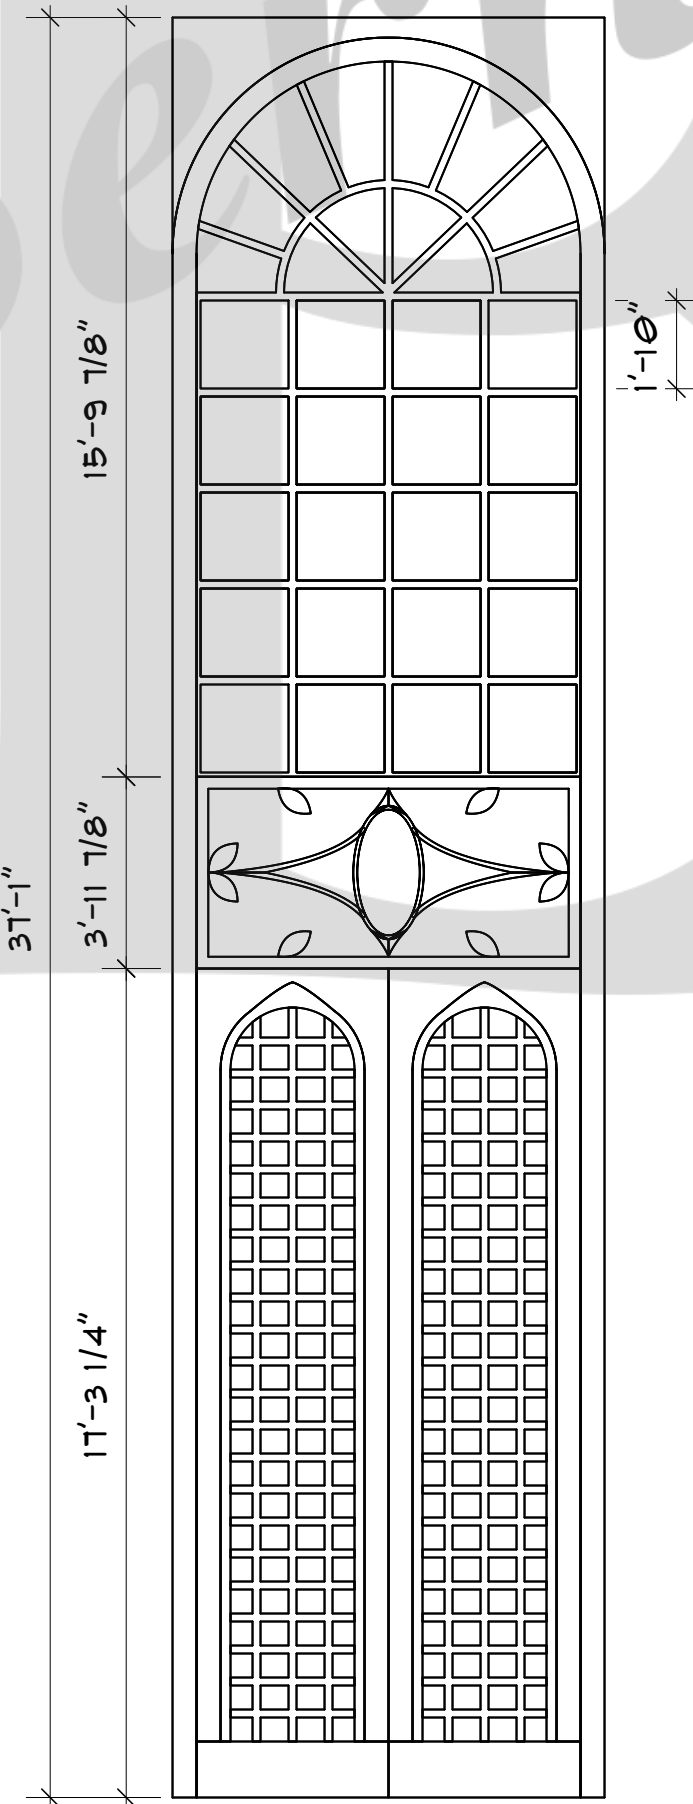


12 WINDOW DOOR
1/4" = 1'-0"

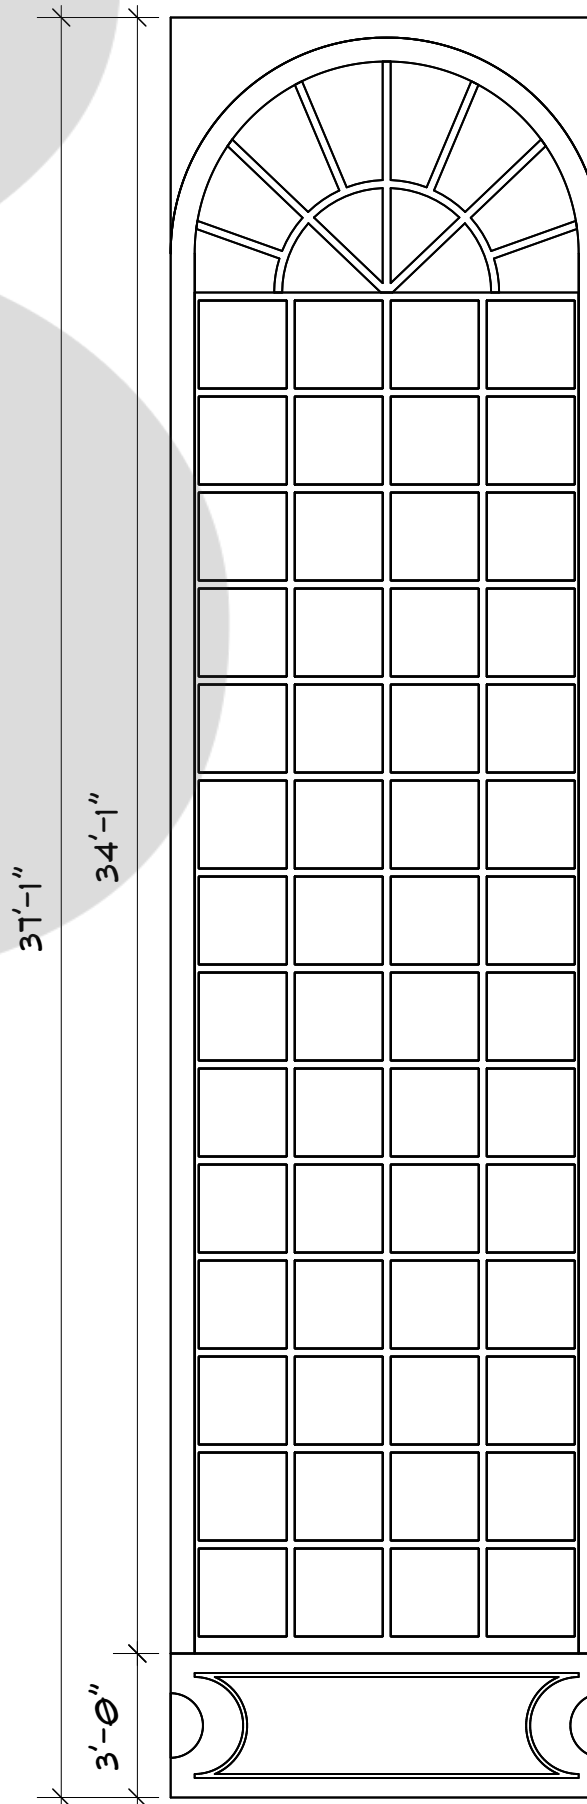


13 BALLROOM WINDOW WALL
1/4" = 1'-0"


	VENUE:	CASTLE		PRODUCTION/PROJECT:	PROJECT 1: 3D SCENE		SCALE:	AS NOTED		DRAWN BY:	STEPHANIE BERNARDINI	
	LOCATION:	BALLROOM		ELEVATION:						DIRECTOR:	NA	
	FILE NAME:	BERNARDINI_PROJT.VWUX					LAST REVISION:	NOV. 20, 2020		PRODUCER:	NA	

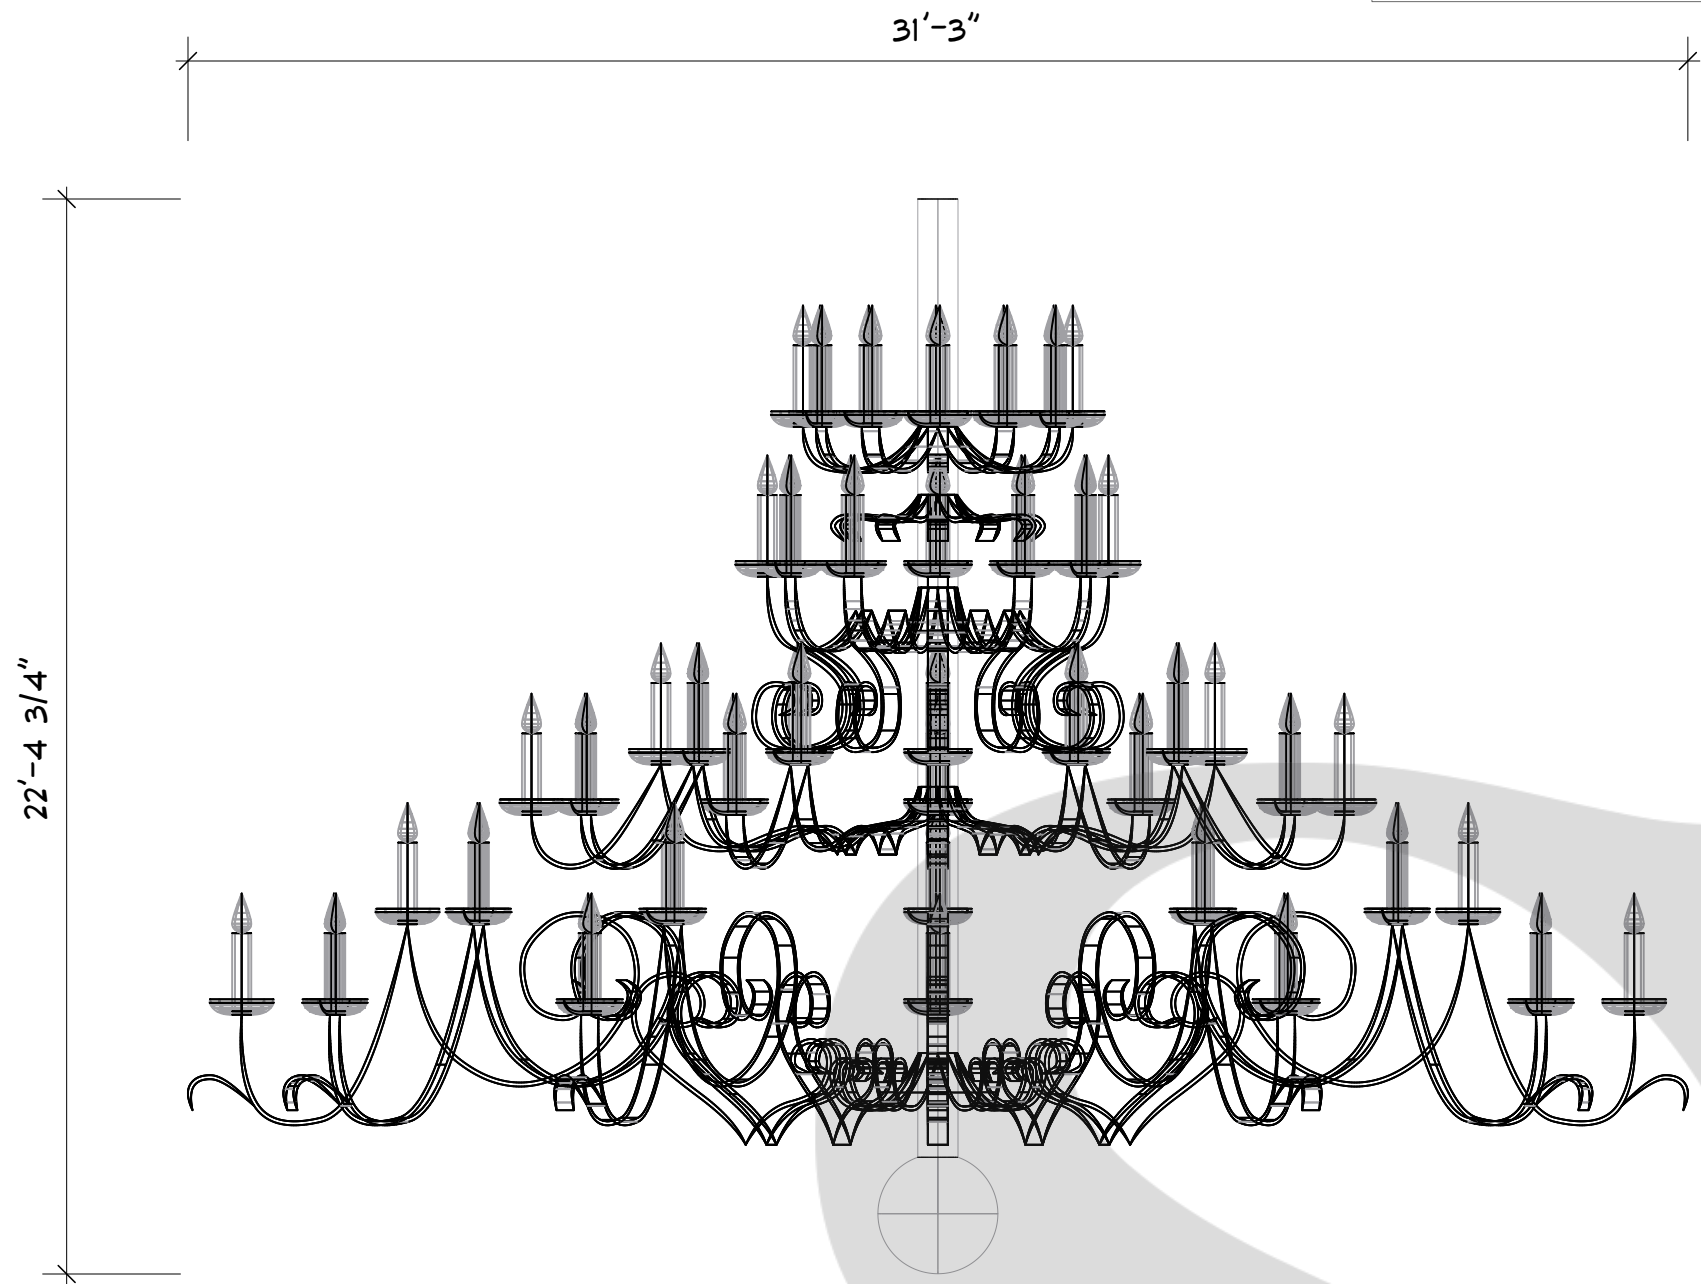


14 GRAND BALLROOM CHANDELIER
1/4" = 1'-0"

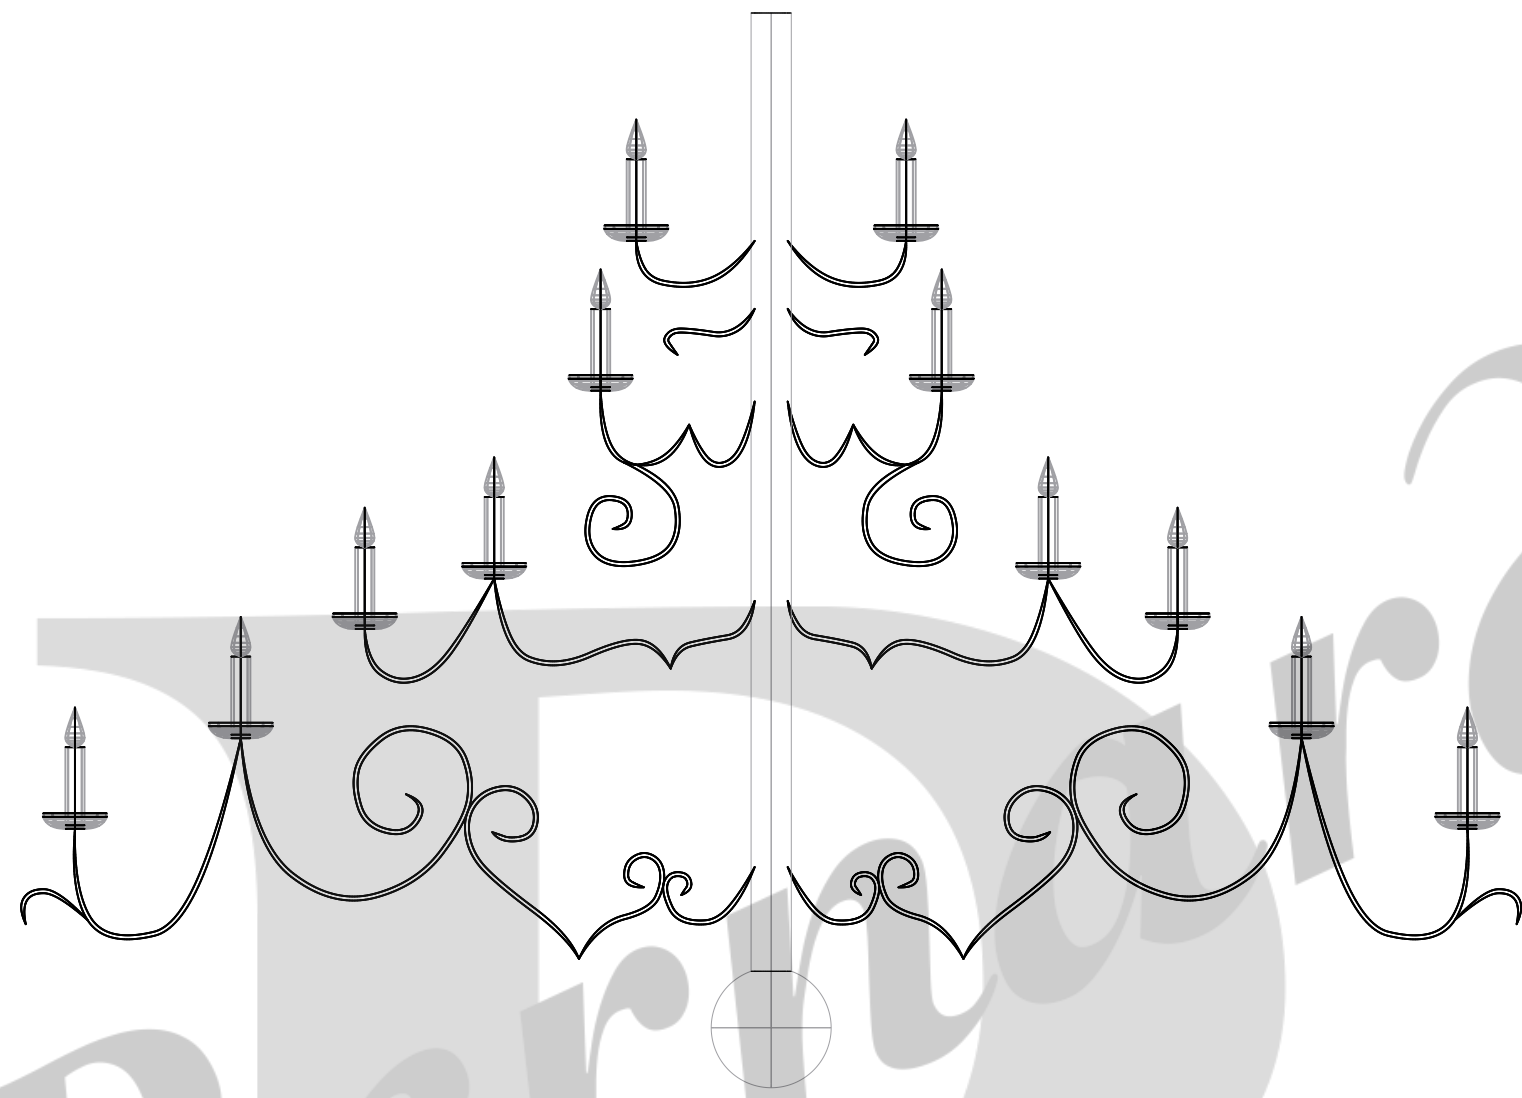


15 MAIN CHANDELIER DETAILS
1/4" = 1'-0"

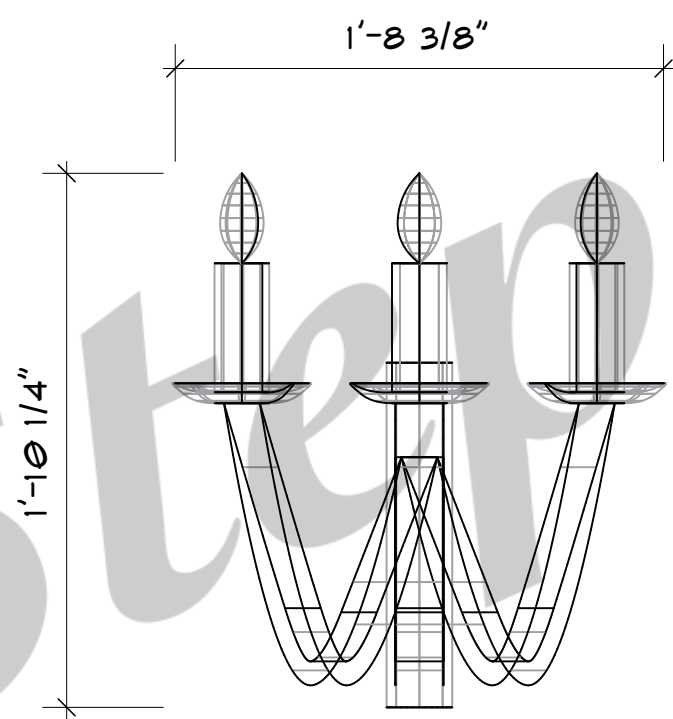


16 SCONCE
1 1/2" = 1'-0"

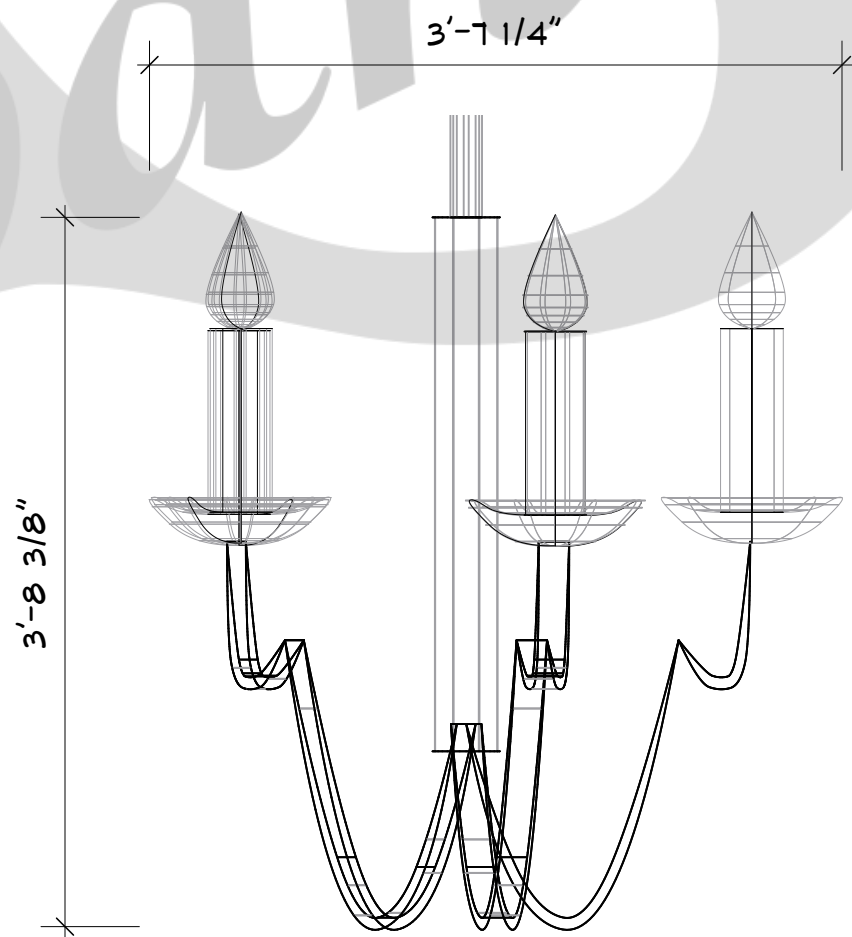

17 BALCONY CHANDELIER
1" = 1'-0"

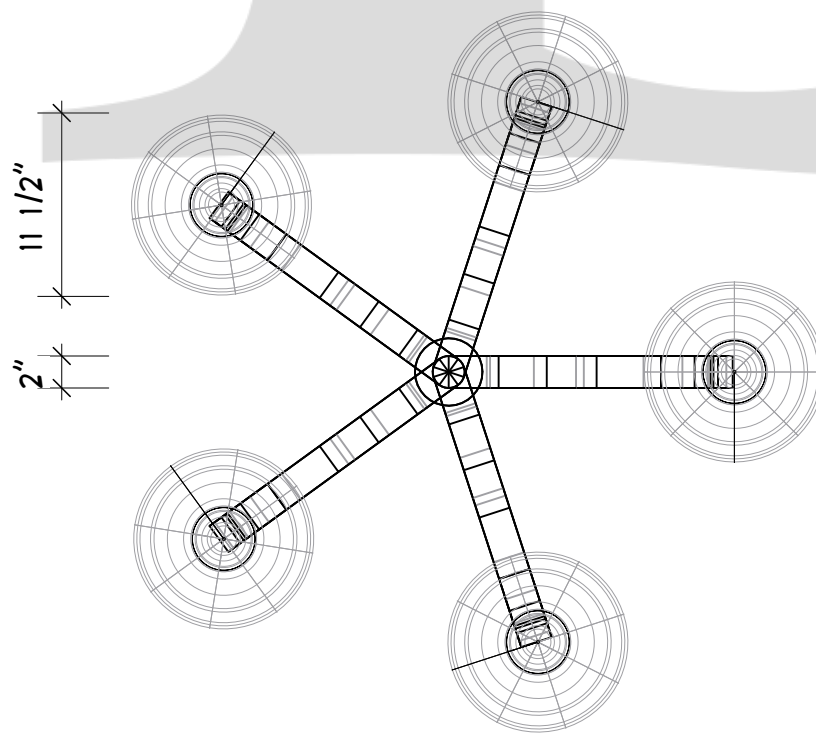

18 BALCONY CHANDELIER TOP VIEW
1" = 1'-0"

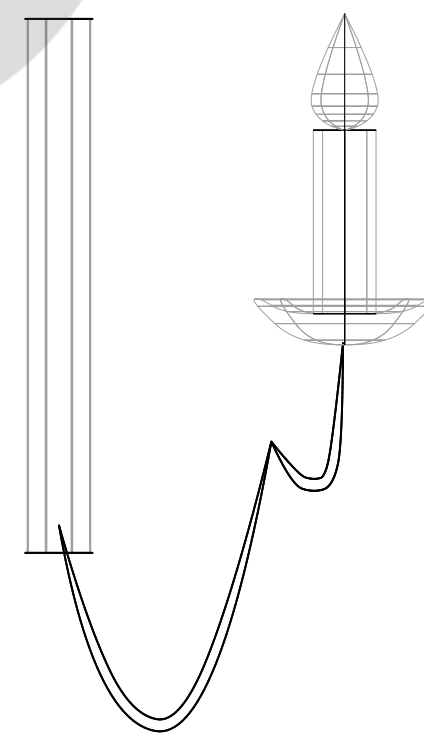

19 BALCONY CHANDELIER TOP VIEW
1" = 1'-0"

VENUE:		PRODUCTION/PROJECT:		SCALE:		DRAWN BY:	
CASTLE		PROJECT 1: 3D SCENE		AS NOTED		STEPHANIE BERNARDINI	
LOCATION:		ELEVATION:		LAST REVISION:		DIRECTOR:	
BALLROOM		ELEVATIONS		NOV. 20, 2020		NA	
FILE NAME:		ELEVATIONS		PRODUCER:		NA	
BERNARDINI_PROJ1.VWX		ELEVATIONS		NOV. 20, 2020		NA	
PAGE:		PAGE:		PAGE:		PAGE:	
PAGE:		PAGE:		PAGE:		PAGE:	