



1
E FULL VIEW: MR.BLOCK
1/2" = 1'-0"

VENUE: MR. BLOCK		PROJECT/PRODUCTION NAME: PROJECT 5: 3D MR. BLOCK		SCALE: 1/2" = 1' 0"		DRAWN BY: STEPHANIE BERNARDINI		DRAIN BY: STEPHANIE BERNARDINI	
LOCATION: MINECRAFT		DETAIL: FULL VIEW OF MR. BLOCK: SCENIC		LAST REVISION: OCT. 23, 2020		PRODUCER: NA		PRODUCER: NA	
FILE NAME: BERNARDINI_PROJ05.VWX								DIRECTOR: NA	
DUE DATE: OCT. 23, 2020									





DRAWN BY:	STEPHANIE BERNARDINI
PRODUCER:	NA
DIRECTOR:	NA

SCALE:	1/4" = 1' 0"
LAST REVISION:	OCT. 23, 2020


PROJECT/PRODUCTION NAME:	PROJECT 5: 3D MR. BLOCK
DETAIL:	MR. BLOCK ORTHO AND ENVIRO.

VENUE:	MR. BLOCK
LOCATION:	MINECRAFT
FILE NAME:	BERNARDINI_PROJ5.VUX
DUE DATE:	OCT. 23, 2020

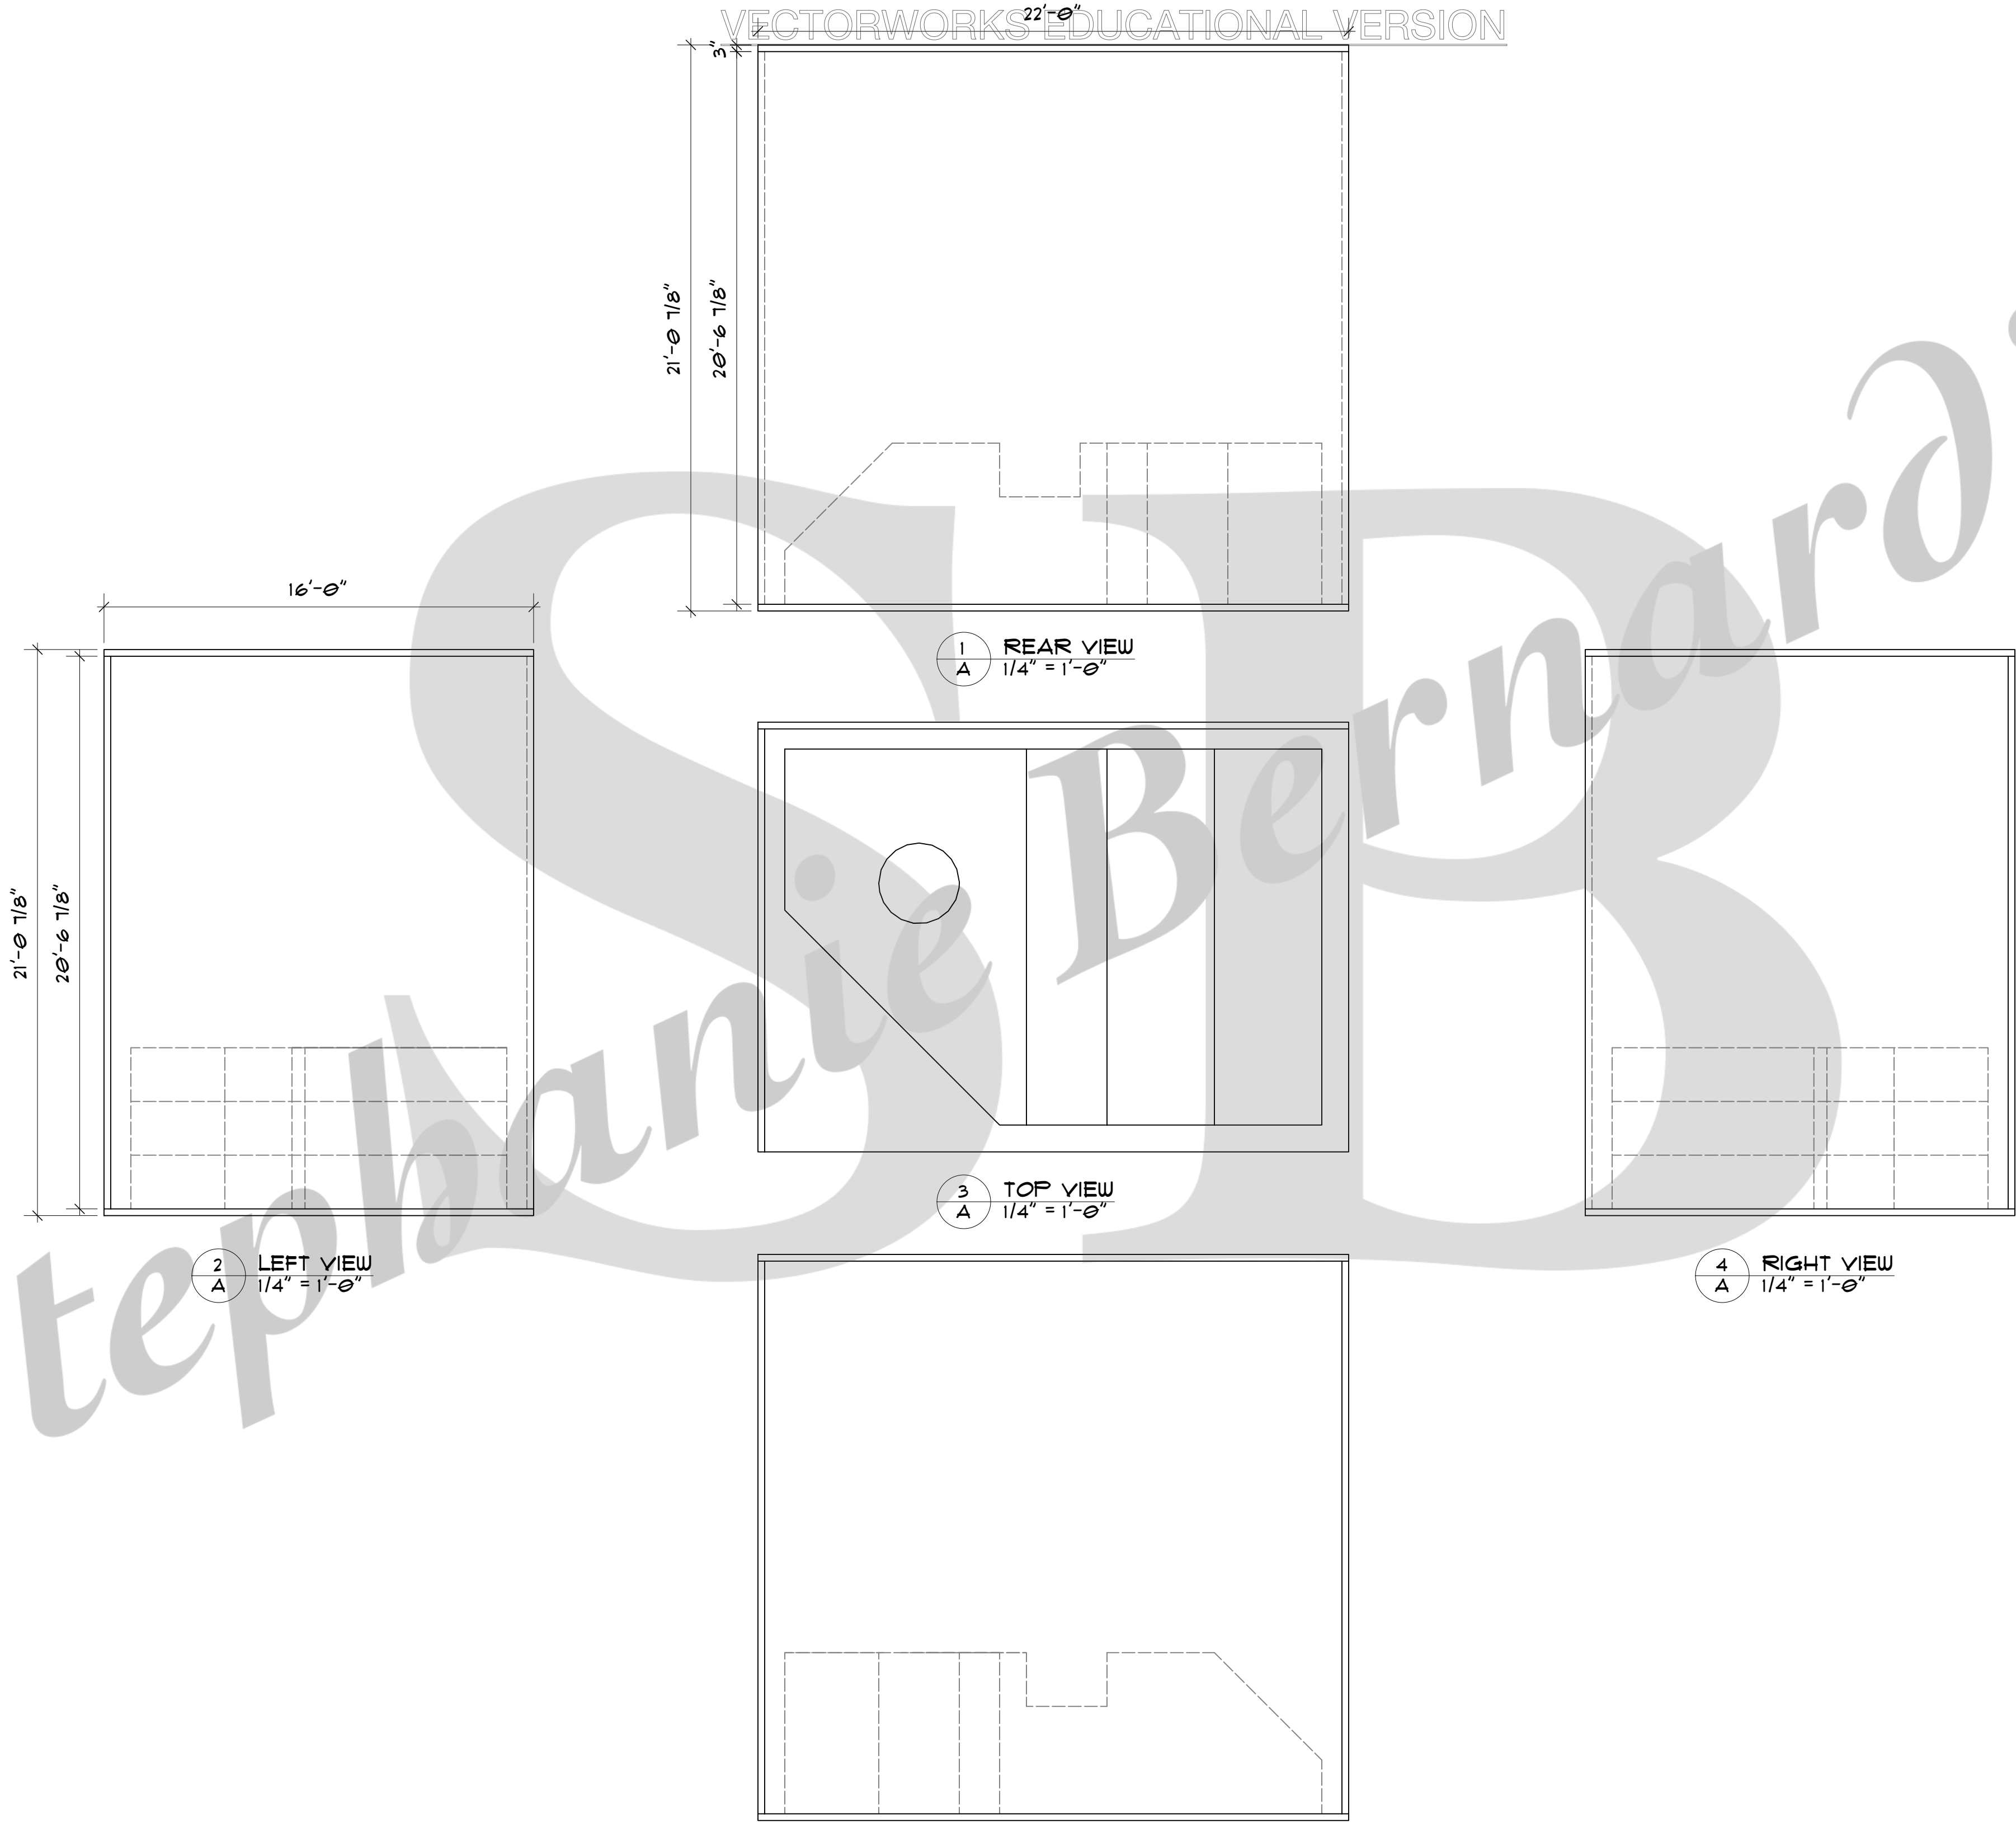


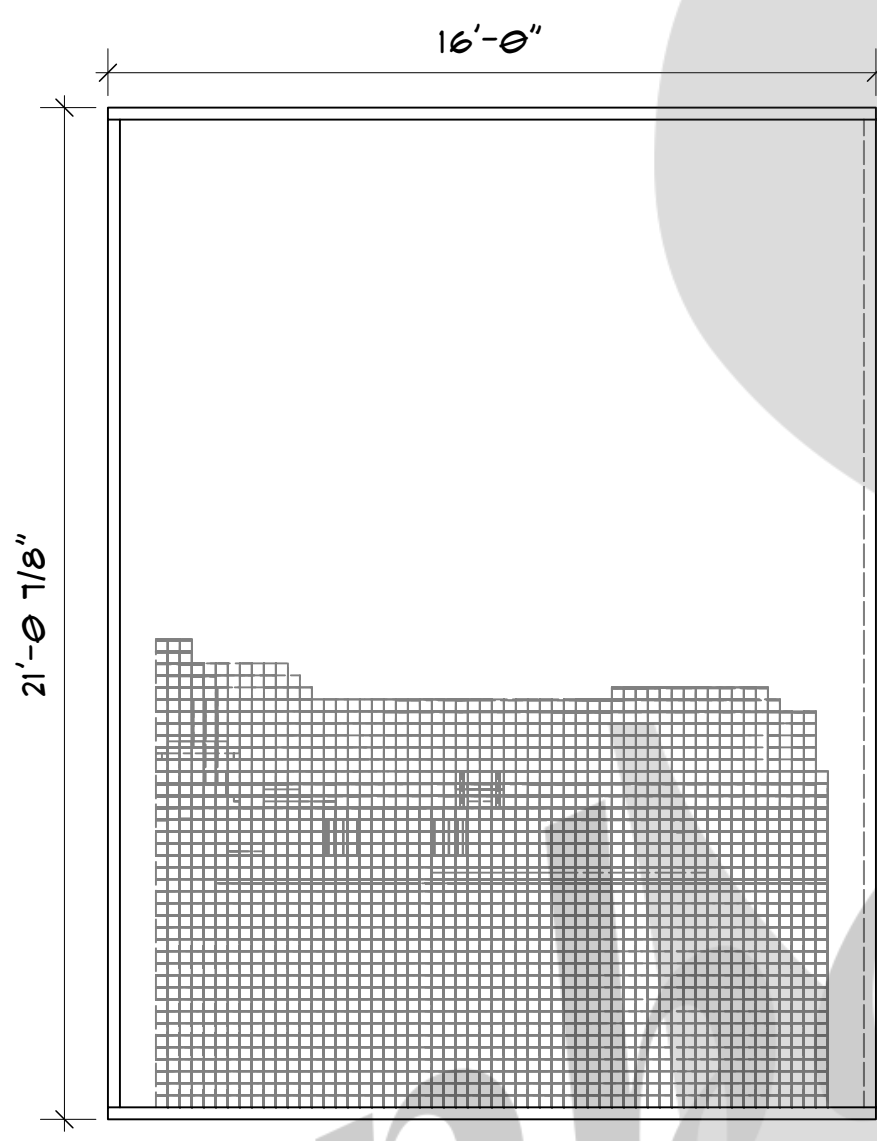


2 LEFT VIEW
1/4" = 1'-0"

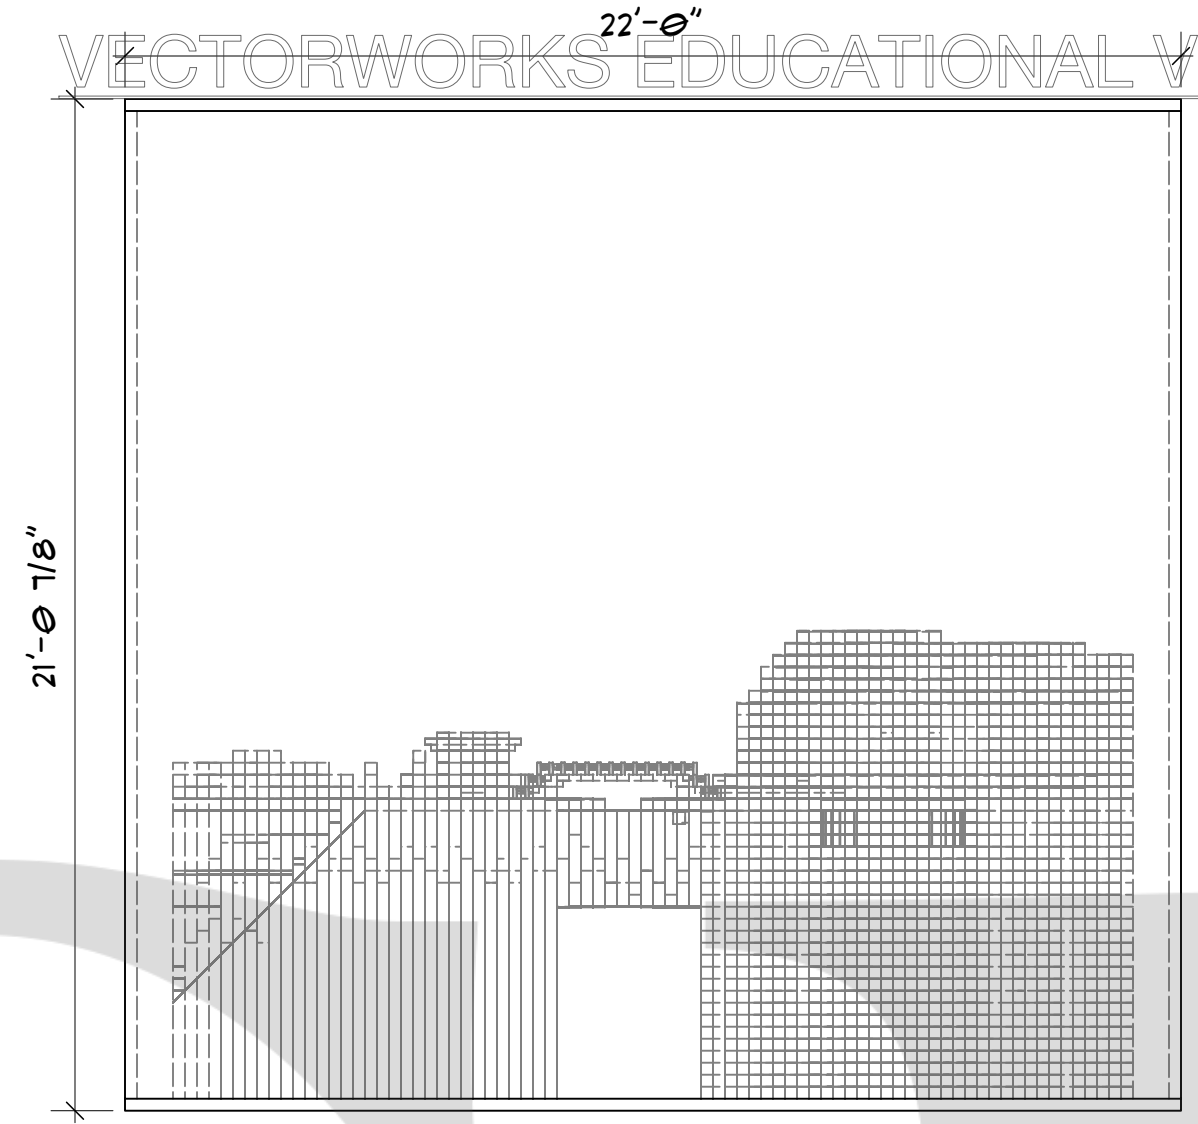


1 REAR VIEW
1/4" = 1'-0"

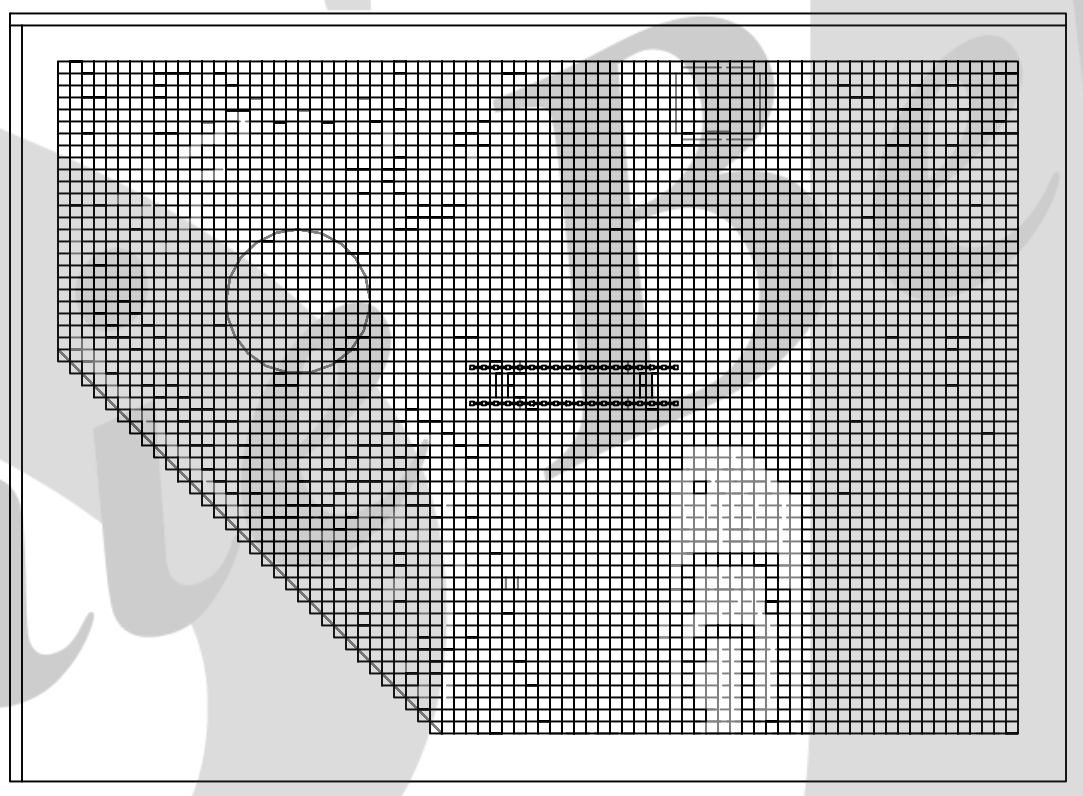

3 TOP VIEW
1/4" = 1'-0"

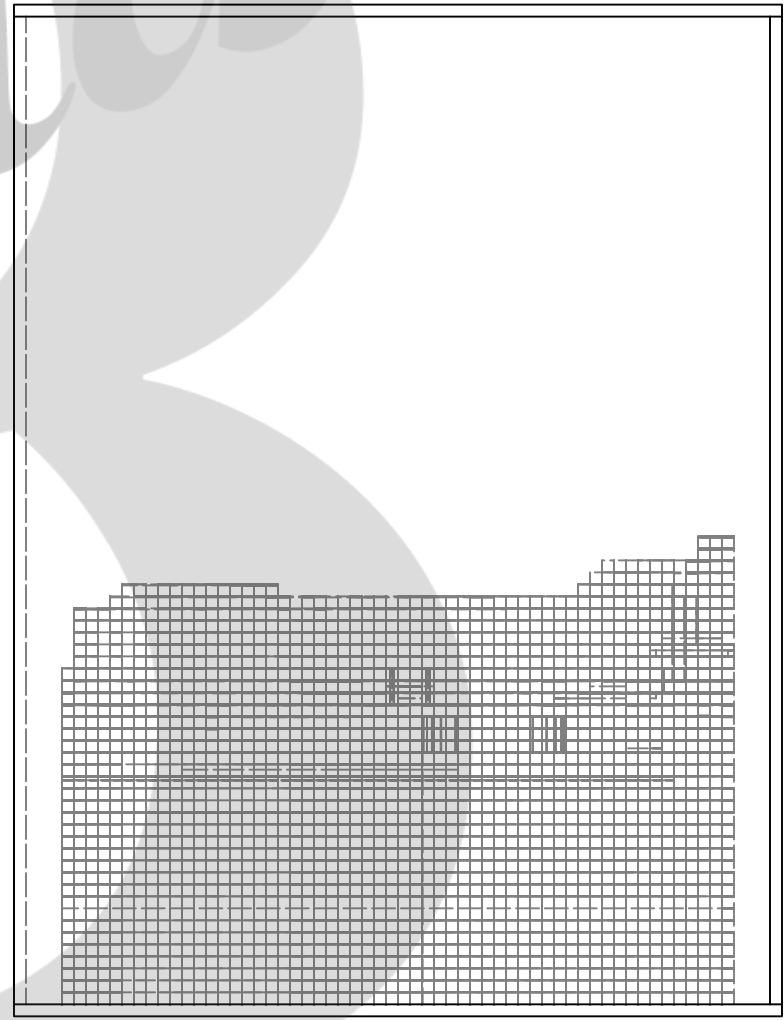

4 RIGHT VIEW
1/4" = 1'-0"

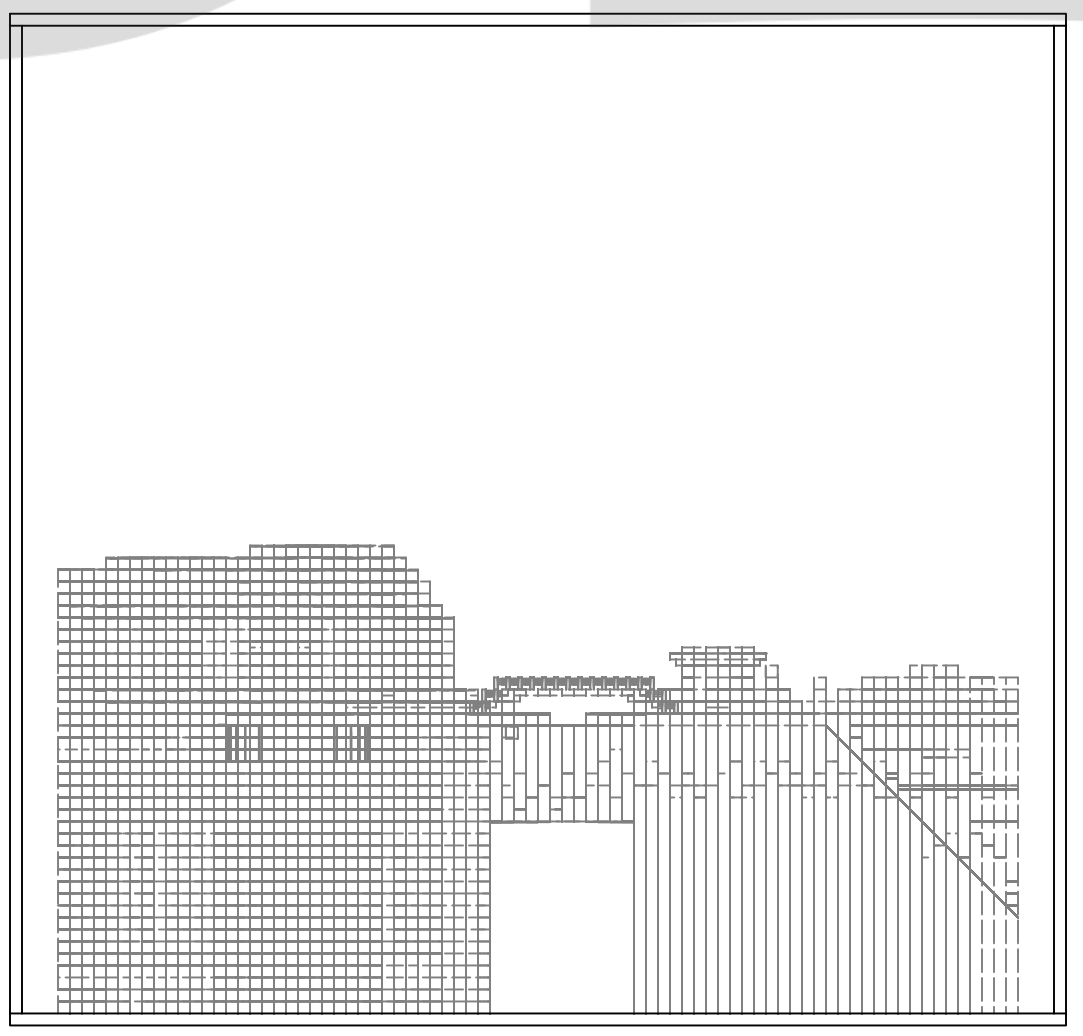

5 FRONT VIEW
1/4" = 1'-0"

VENUE:MR. BLOCK
LOCATION:MINECRAFT
FILE NAME:BERNARDINI_PROJ05.VWXX
DUE DATE:OCT. 23, 2020

PROJECT/PRODUCTION NAME:
PROJECT 5: 3D MR. BLOCK
DETAIL:MR. BLOCK AND SCENIC ORTHO.

SCALE:
1/4" = 1' 0"
LAST REVISION:
OCT. 23, 2020

DRAWN BY:STEPHANIE BERNARDINI
PRODUCER:NA
DIRECTOR:NA

2

20'-0"


12'-3"

3"

6'-3"

14'-0"

1'-9"

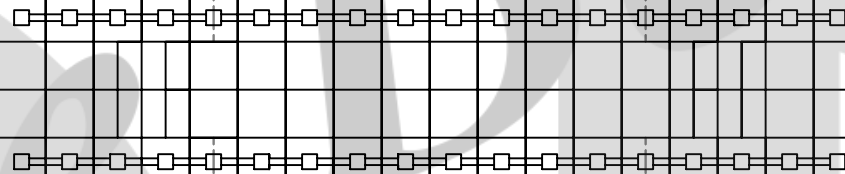


1
C WIREFRAME PLAN VIEW
1" = 1'-0"



PAGE:		3
VENUE:	PROJECT/PRODUCTION NAME:	
LOCATION:	PROJECT 5: 3D MR. BLOCK	
FILE NAME:	DETAIL:	
BERNARDINI_PROJ5.VWX		
DUE DATE:	WIREFRAME GROUND PLAN	
OCT. 23, 2020		
SCALE:		1" = 1' 0"
DRAWN BY:		
STEPHANIE BERNARDINI		
PRODUCER:		NA
DIRECTOR:		NA
LAST REVISION:		OCT. 23, 2020



BLOCK LEVEL HEIGHTS	
-4:	48"
-3:	51"
-2:	60"
-1.1:	66"
-1.2:	69"
WATER:	72"
0:	73"
1:	78"
2:	81"
3:	84"
4:	87"
5:	90"
6:	93"
7:	96"
8:	99"
9:	102"
10:	105"
11:	108"
12:	111"
13:	114"
14:	117"

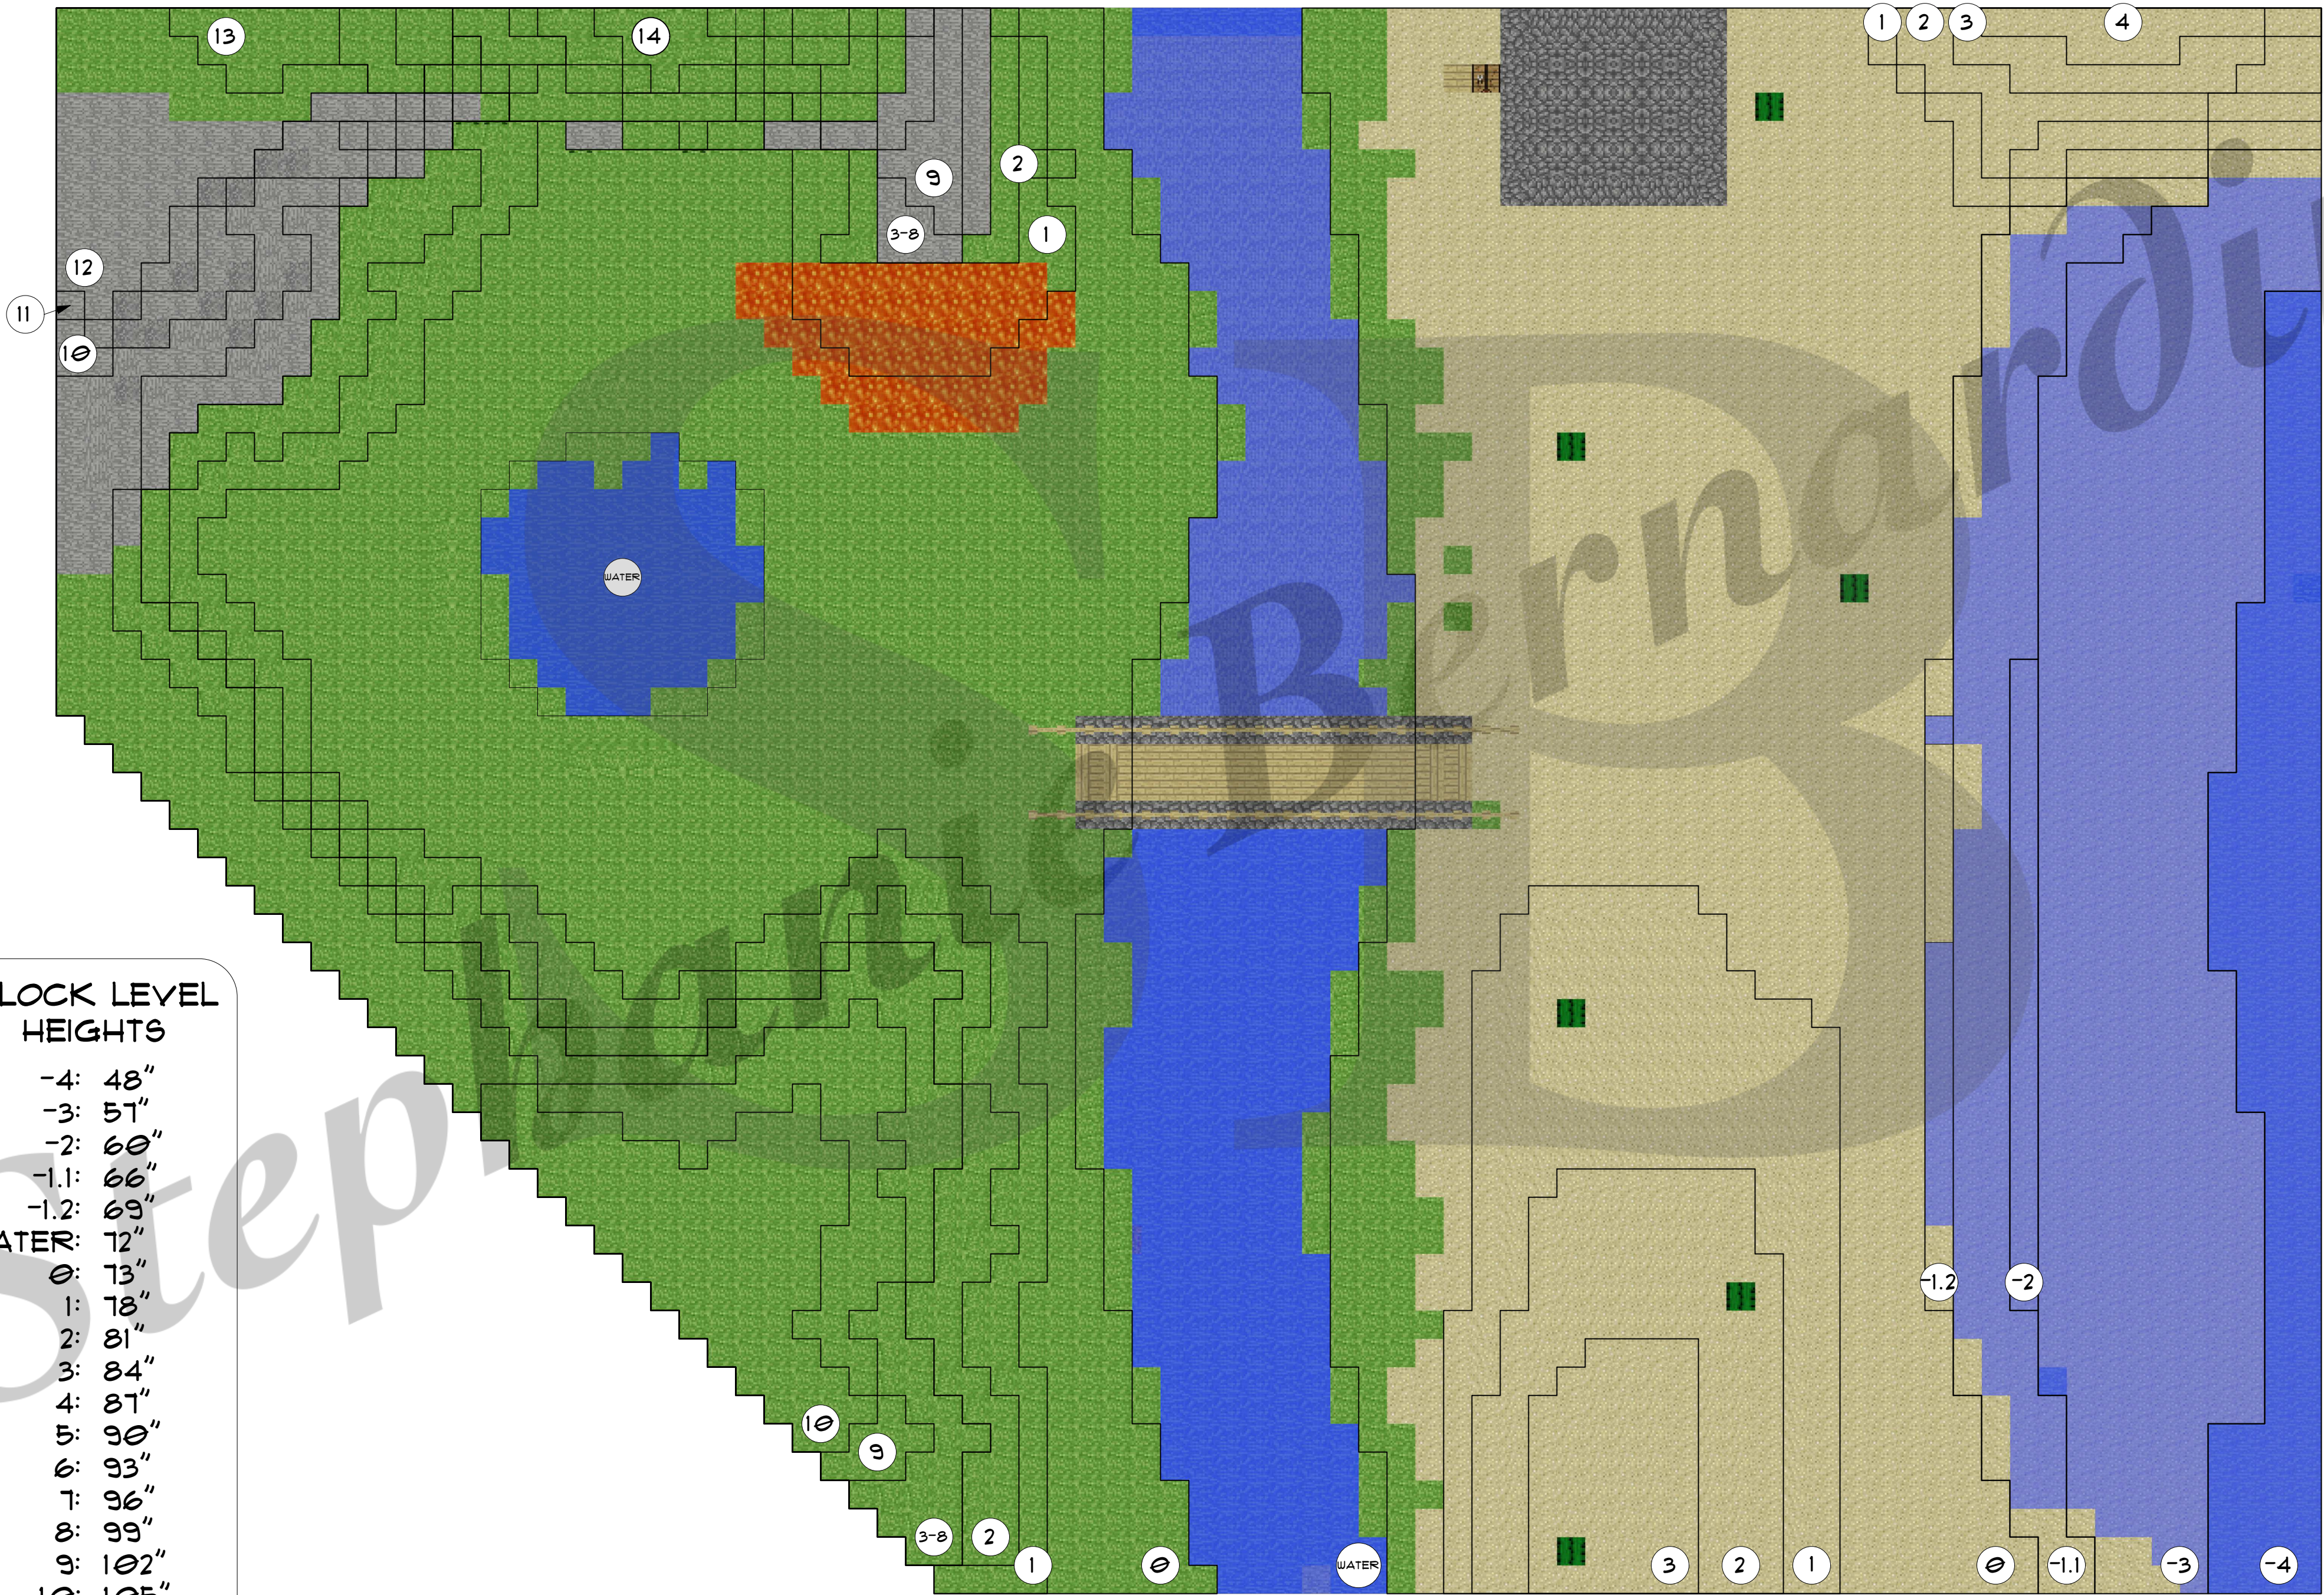


1
D COLOR GROUND PLAN
1" = 1'-0"

PAGE:		4	VENUE		PROJECT/PRODUCTION NAME:		SCALE:		DRAIN BY:	
LOCATION			MR. BLOCK		PROJECT 5: 3D MR. BLOCK		1" = 1' 0"		STEPHANIE BERNARDINI	
FILE NAME:			MINECRAFT		DETAIL:				PRODUCER:	
DUE DATE			BERNARDINI_PROJ5.VWX				LAST REVISION:		NA	
			OCT. 23, 2020		FULL RENDER GROUND PLAN		OCT. 23, 2020		DIRECTOR:	
									NA	




1
E FULL VIEW: MR.BLOCK
1/2" = 1'-0"


VENUE		MR. BLOCK	DRAWN BY:	STEPHANIE BERNARDINI
LOCATION		MINECRAFT	PRODUCER:	NA
FILE NAME:		BERNARDINI_PROJ05.VWX	DIRECTOR:	NA
DUE DATE:		OCT. 23, 2020	SCALE:	
PROJECT/PRODUCTION NAME:		PROJECT 5: 3D MR. BLOCK	1/2" = 1' 0"	
DETAIL:		FULL VIEW OF MR. BLOCK: SCENIC	LAST REVISION:	
			OCT. 23, 2020	

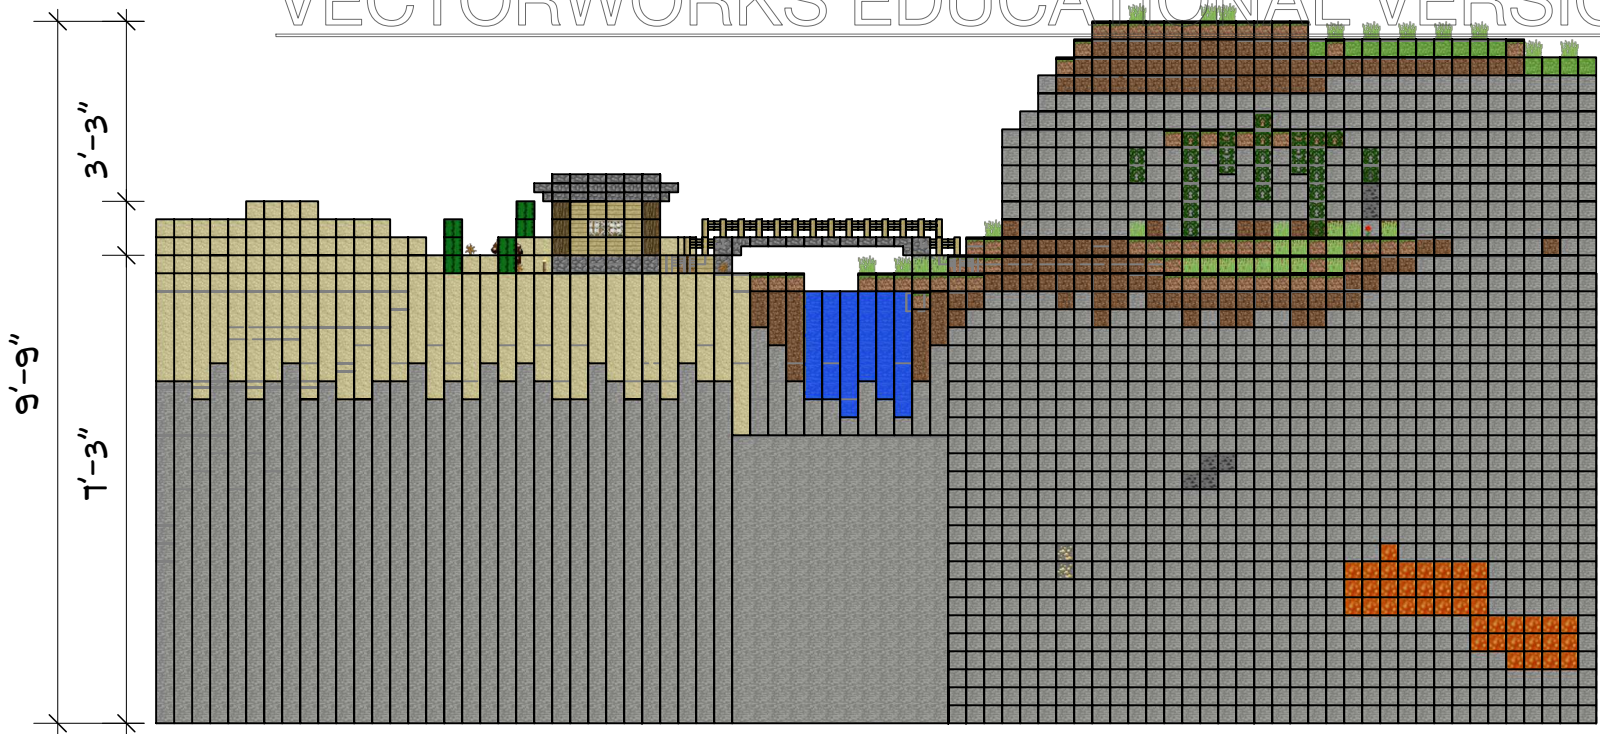


1 REAR VIEW
3/8" = 1'-0"

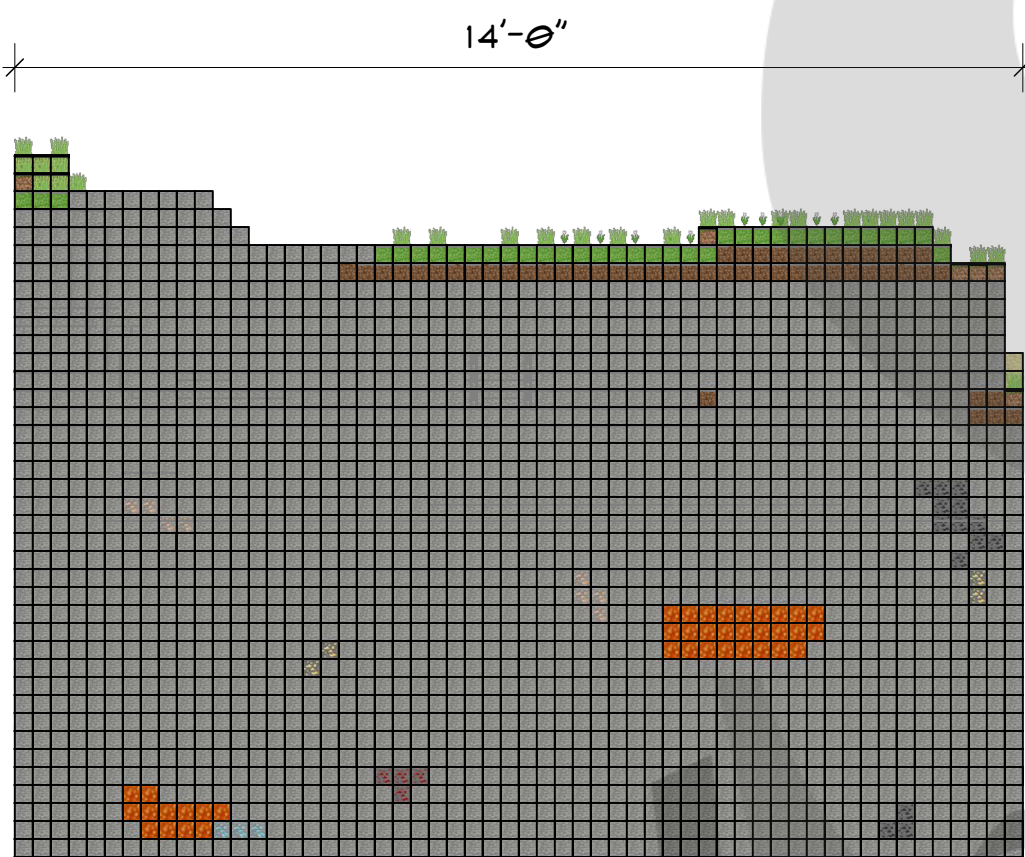

2 LEFT VIEW
3/8" = 1'-0"

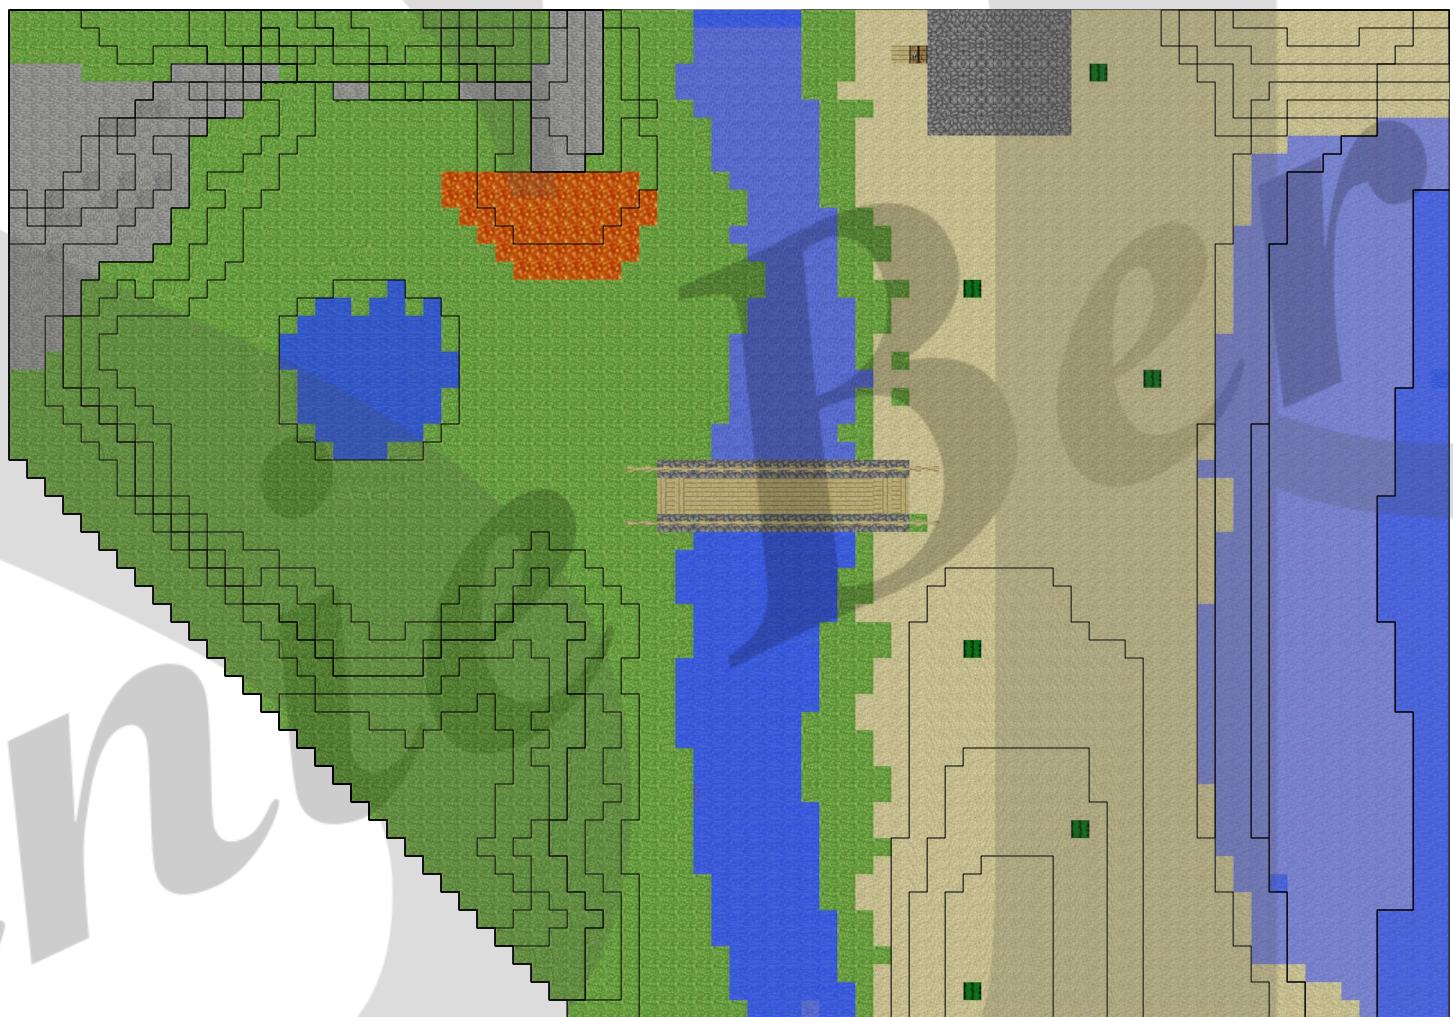

3 TOP/GROUND VIEW
3/8" = 1'-0"

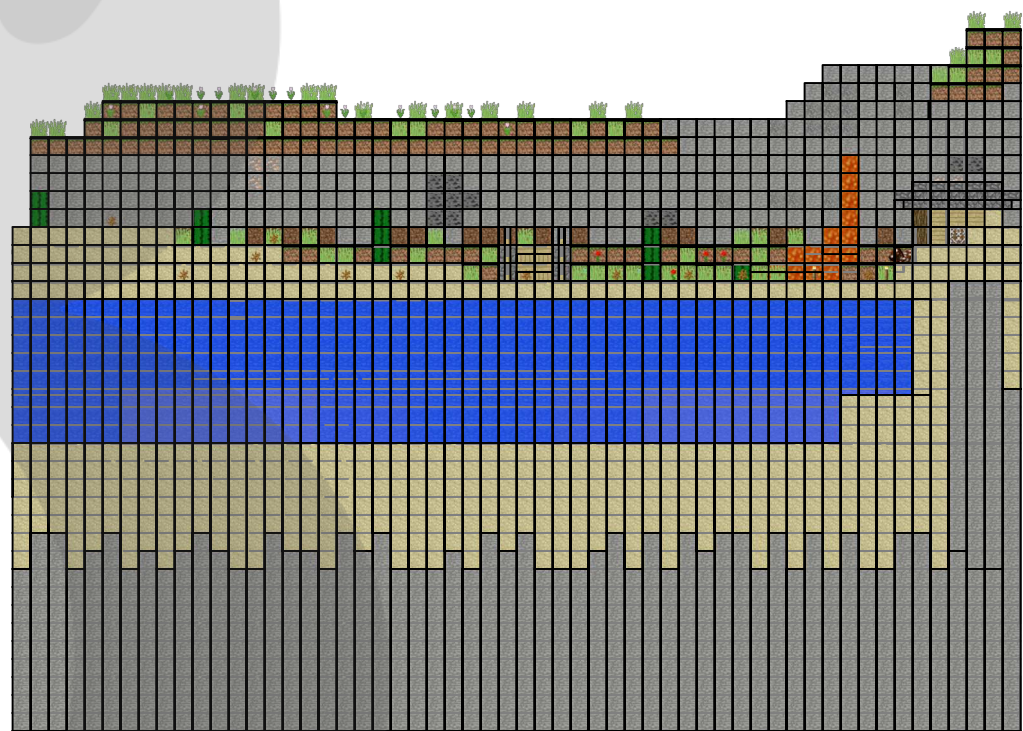

4 RIGHT VIEW
3/8" = 1'-0"



5 FRONT VIEW
3/8" = 1'-0"



DRAWN BY:	STEPHANIE BERNARDINI
PRODUCER:	NA
DIRECTOR:	NA


SCALE:	3/8" = 1' 0"
LAST REVISION:	OCT. 23, 2020

PROJECT/PRODUCTION NAME:	PROJECT 5: 3D MR. BLOCK
DETAIL:	FULL RENDER AND HIDDEN LINE ORTHO

VENUE:	MR. BLOCK
LOCATION:	MINECRAFT
FILE NAME:	BERNARDINI_PROJ05.VWX
DUE DATE:	OCT. 23, 2020




1 LEFT ISOMETRIC VIEW
1/4" = 1'-0"

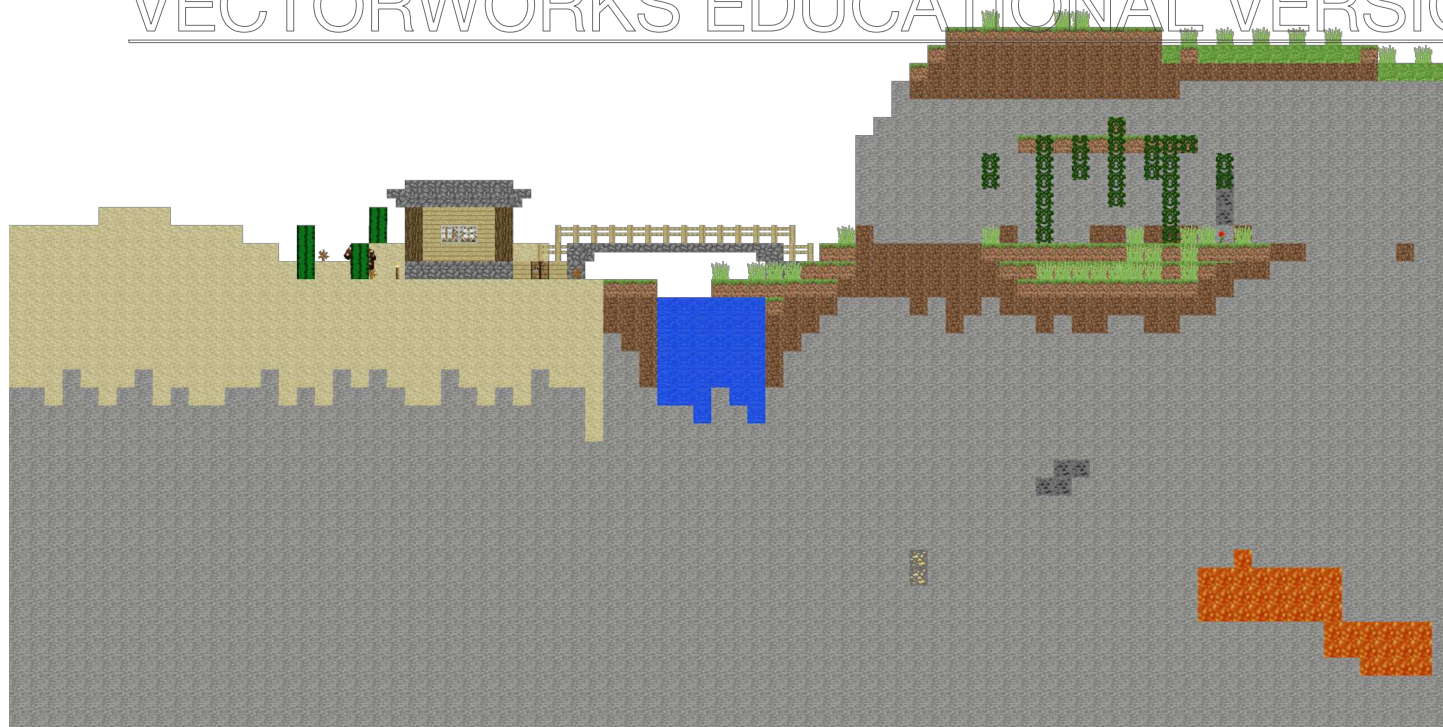


2 REAR VIEW
3/8" = 1'-0"



3 RIGHT ISOMETRIC VIEW
1/4" = 1'-0"

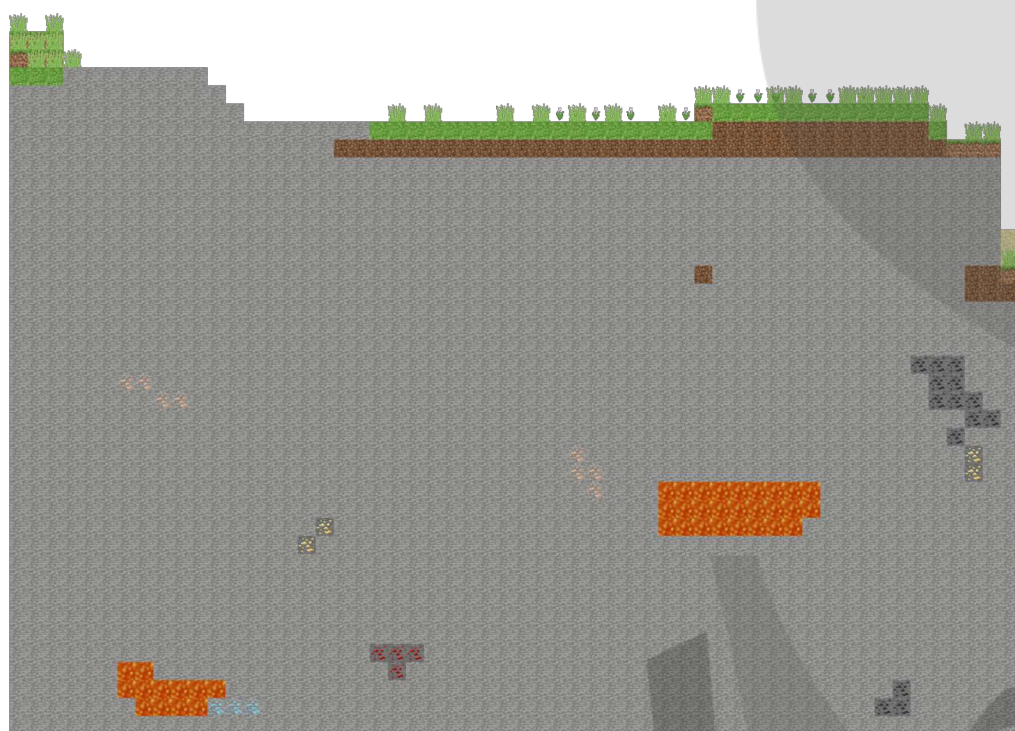


4 LEFT VIEW
3/8" = 1'-0"

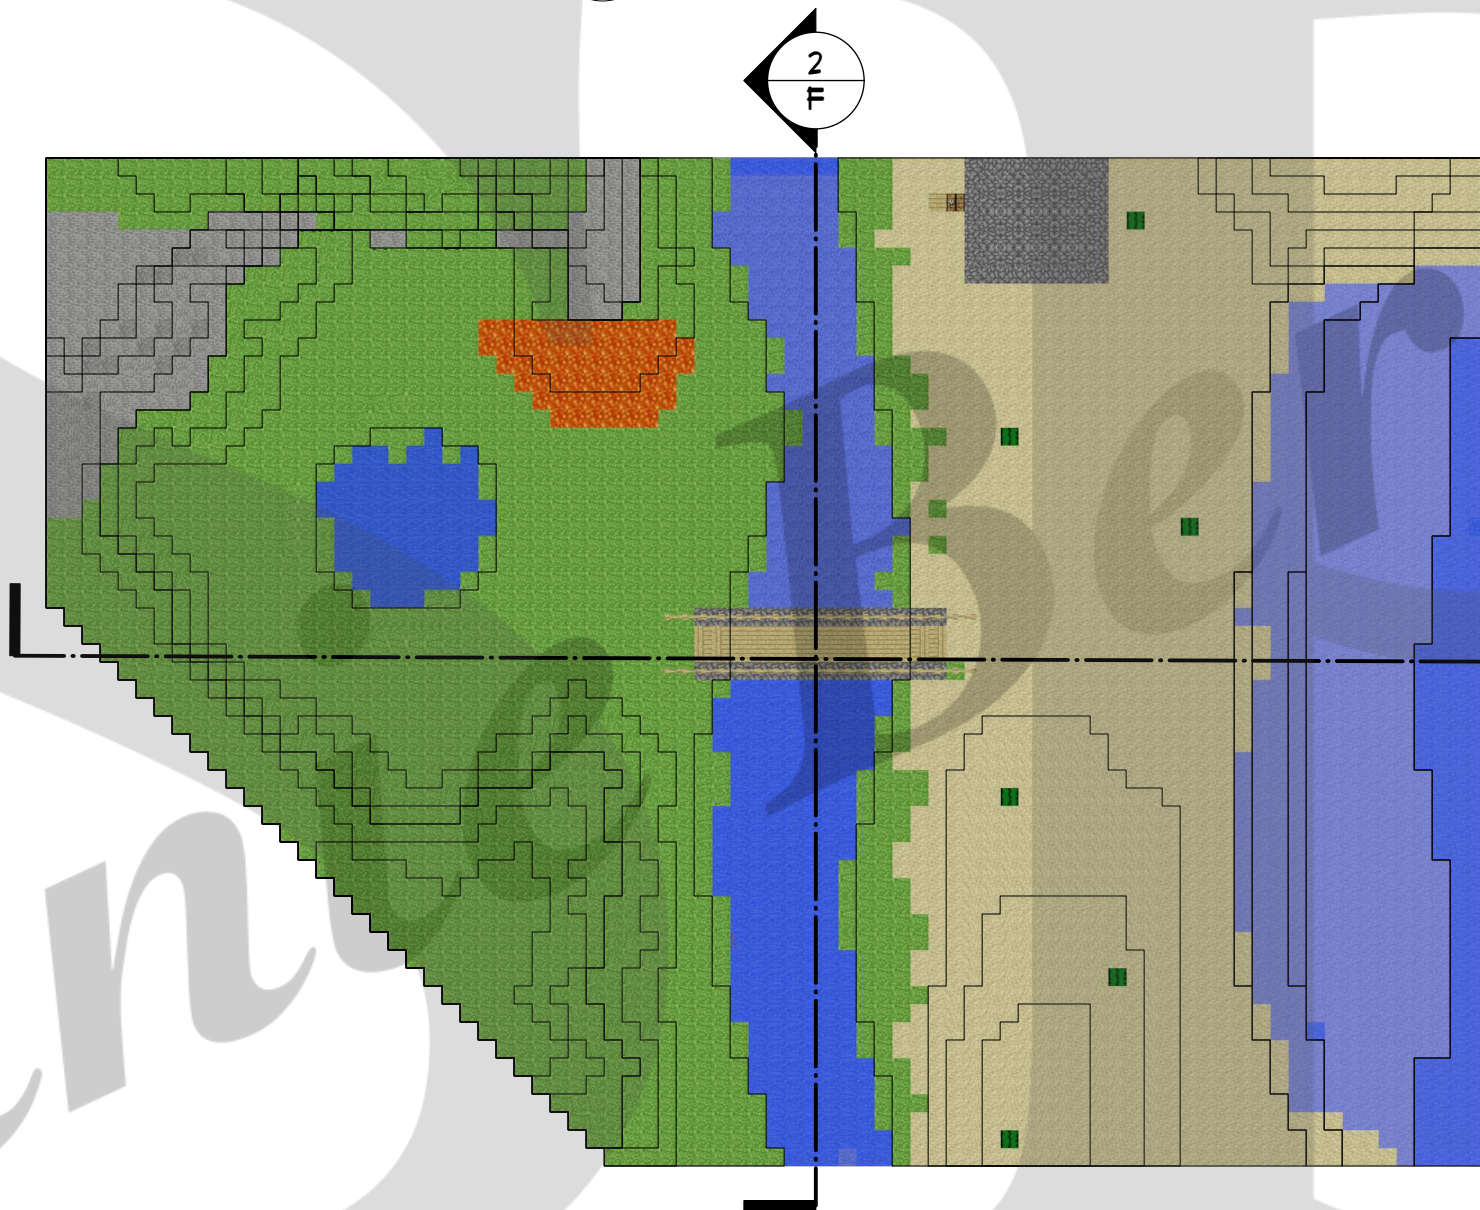

5 TOP/GROUND VIEW
3/8" = 1'-0"



6 RIGHT VIEW
3/8" = 1'-0"

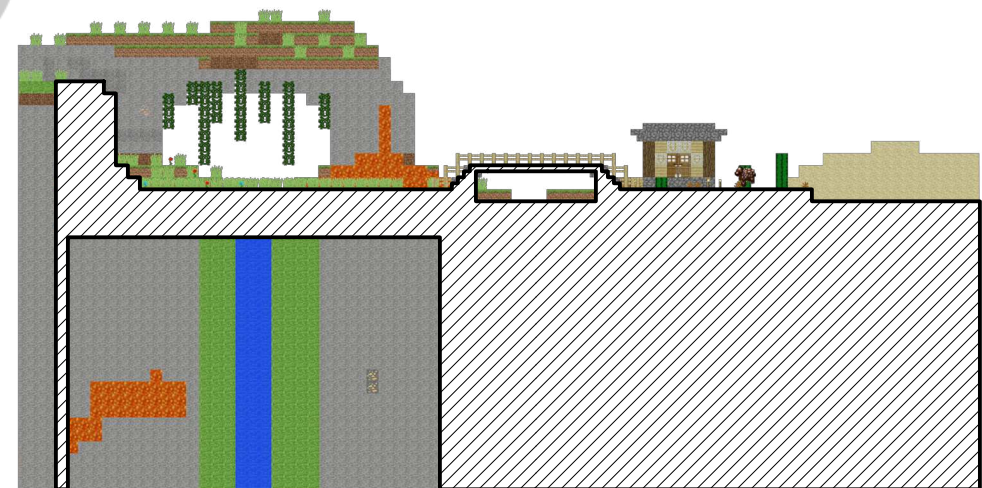

7 SECTION 1
1/4" = 1'-0"



8 FRONT VIEW
3/8" = 1'-0"



9 SECTION 2
SCALE: 1/4" = 1'-0"



DRAWN BY:	STEPHANIE BERNARDINI
PRODUCER:	NA
DIRECTOR:	NA

SCALE:	AS NOTED
LAST REVISION:	OCT. 23, 2020


PROJECT/PRODUCTION NAME:	PROJECT 5: 3D MR. BLOCK
DETAIL:	FULL RENDER ORTHO AND OTHER VIEWS

VENUE:	MR. BLOCK
LOCATION:	MINECRAFT
FILE NAME:	BERNARDINI_PROJ5.VWX
DUE DATE:	OCT. 23, 2020

PAGE:	1
-------	---



1 CAMERA 1
3/16" = 1'-0"

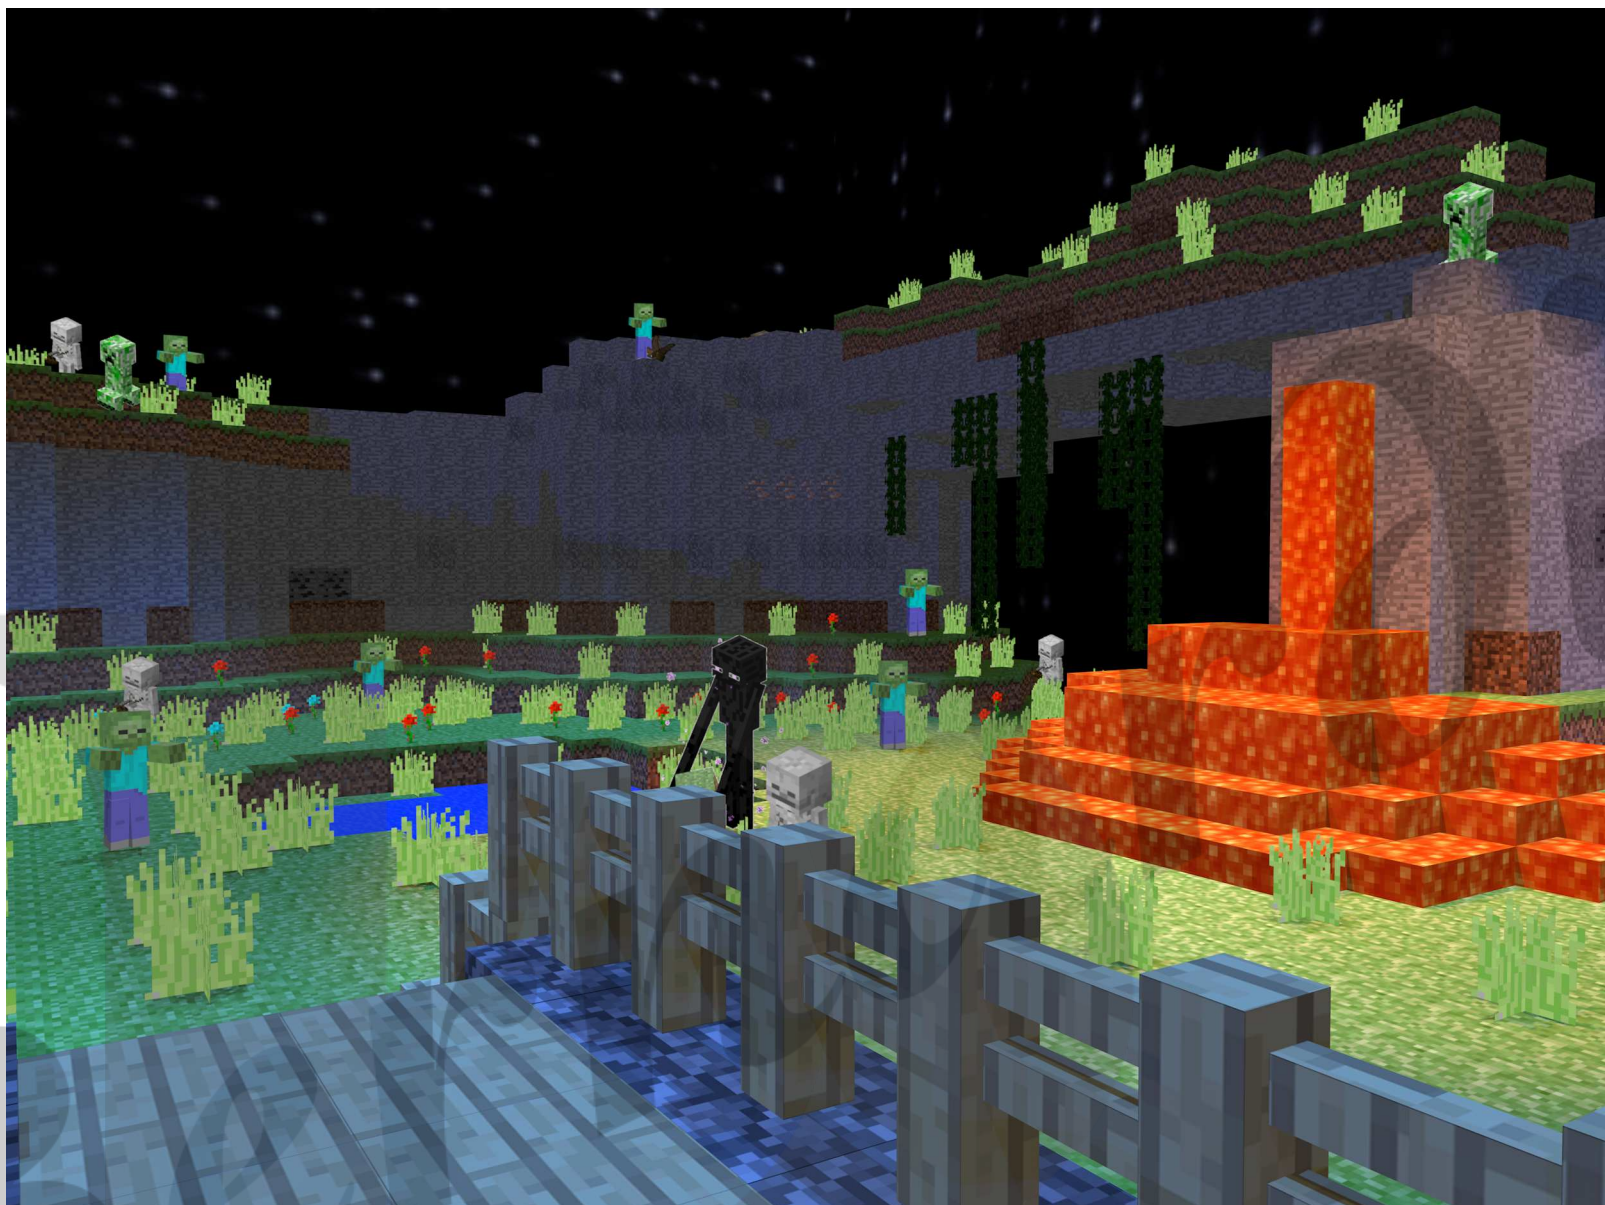

2 CAMERA 2
3/16" = 1'-0"



3 CAMERA 3
3/16" = 1'-0"



4 CAMERA 4
3/16" = 1'-0"

VENUE		PROJECT/PRODUCTION NAME:		SCALE:		DRAWN BY:	
MR. BLOCK		PROJECT 5: 3D MR. BLOCK		3/16" = 1' 0"		STEPHANIE BERNARDINI	
LOCATION		DETAIL:		LAST REVISION:		PRODUCER:	
MINECRAFT		FUN CAMERA VIEWS		OCT. 23, 2020		NA	
FILE NAME:		DUE DATE:		DIRECTOR:		NA	
BERNARDINI_PROJ5.VWX		OCT. 23, 2020					