



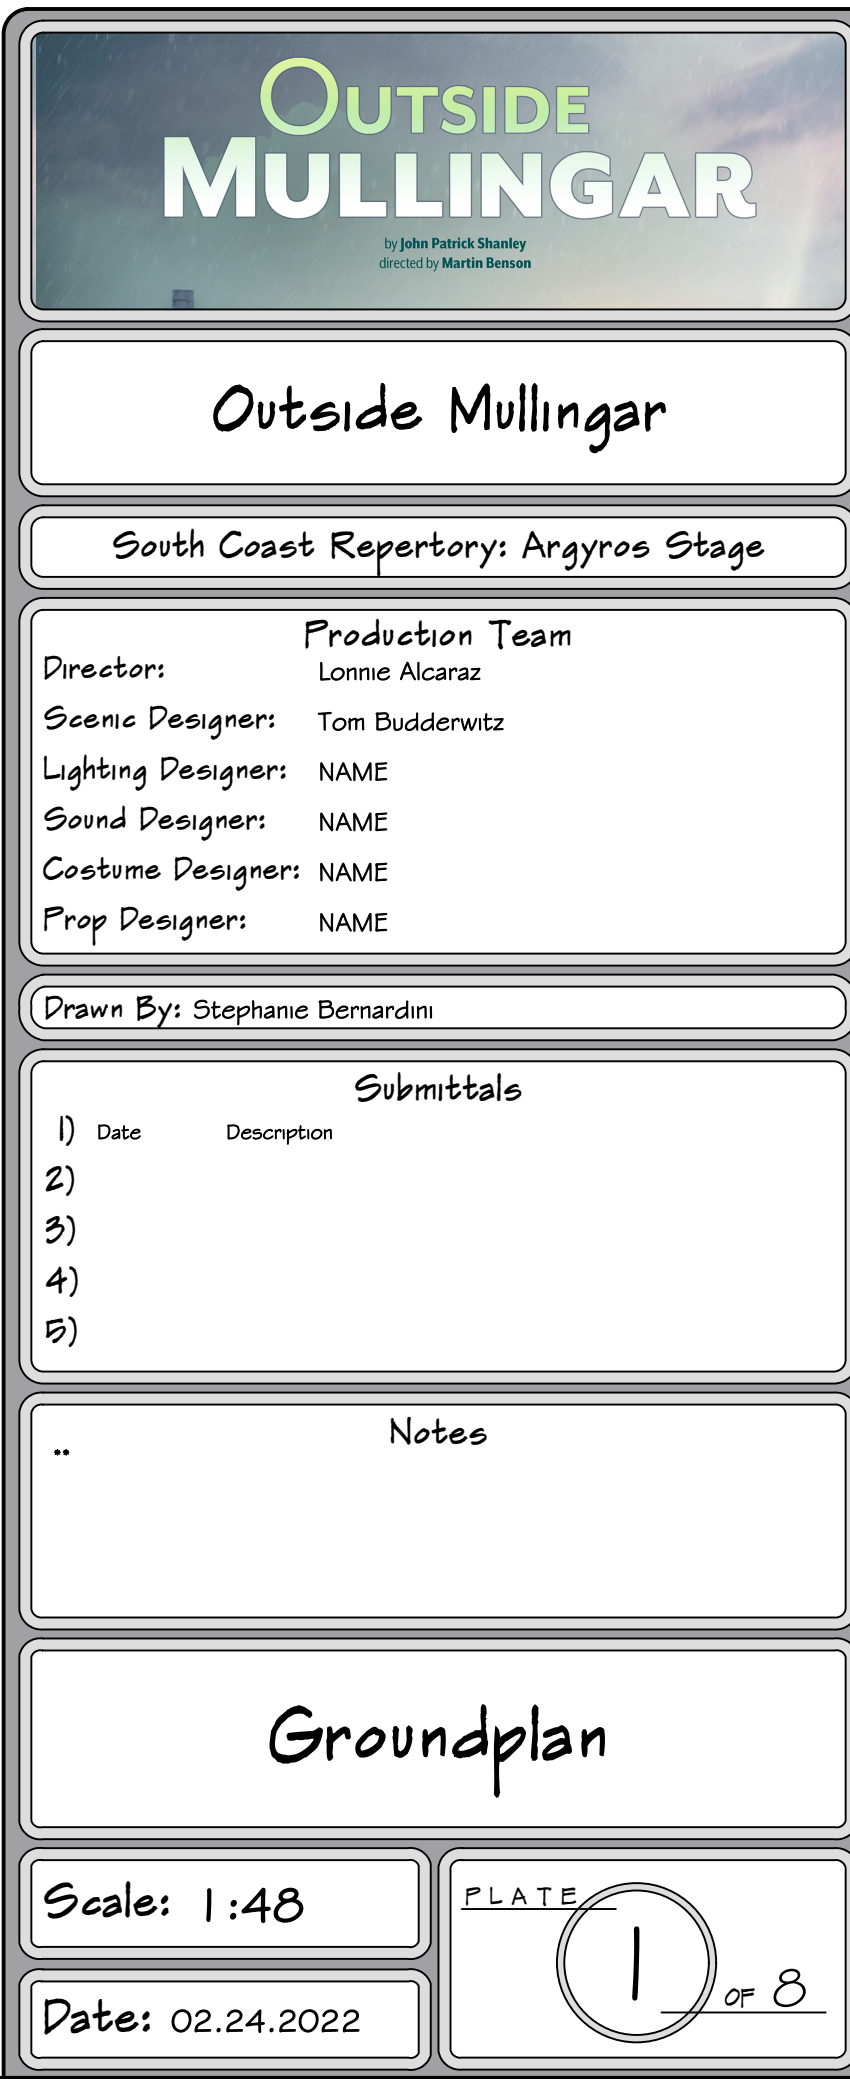

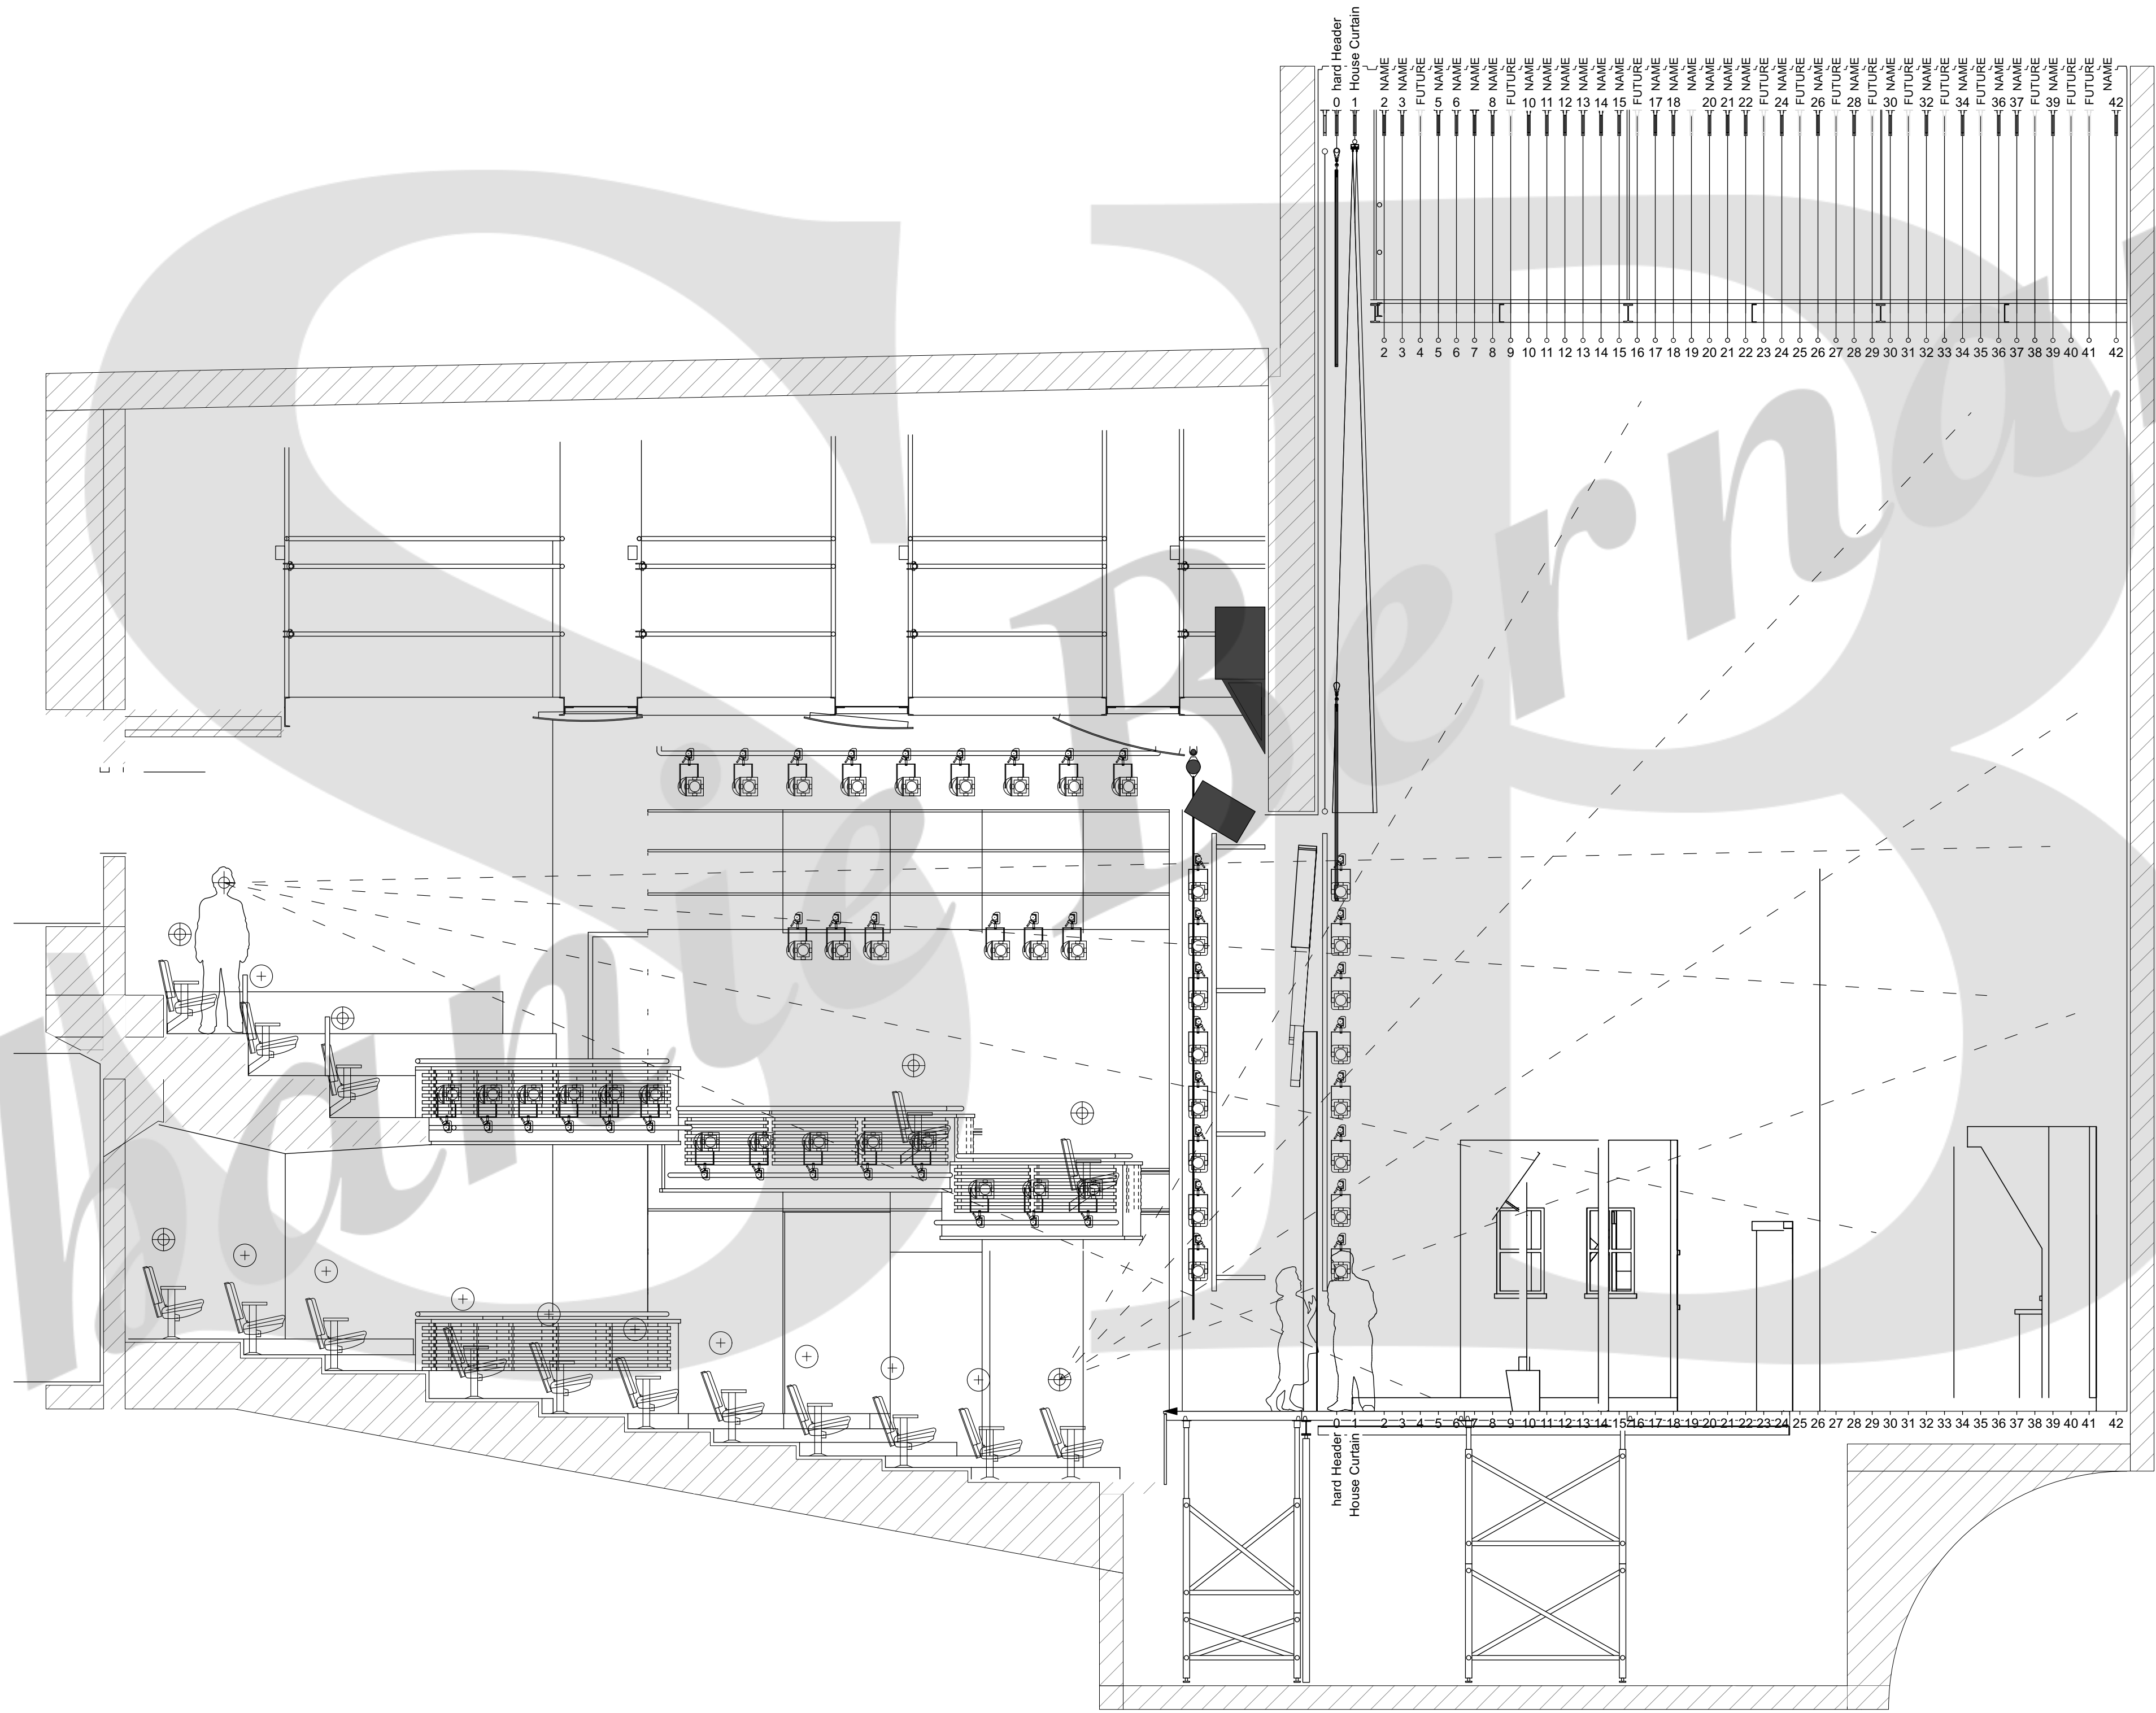

OUTSIDE MULLINGAR
by John Patrick Shanley
directed by Martin Benson

Outside Mullingar

South Coast Repertory: Argyros Stage

Director: Lonnie Alcaraz

Scene Designer: Tom Budderwitz

Lighting Designer: NAME

Sound Designer: NAME

Costume Designer: NAME

Prop Designer: NAME

Production Team

Drawn By: Stephanie Bernardini

1) Date Description

2)

3)

4)

5)

Submittals


Notes

Section


Scale: 1:48

Date: 02.24.2022


PLATE 2 of 8

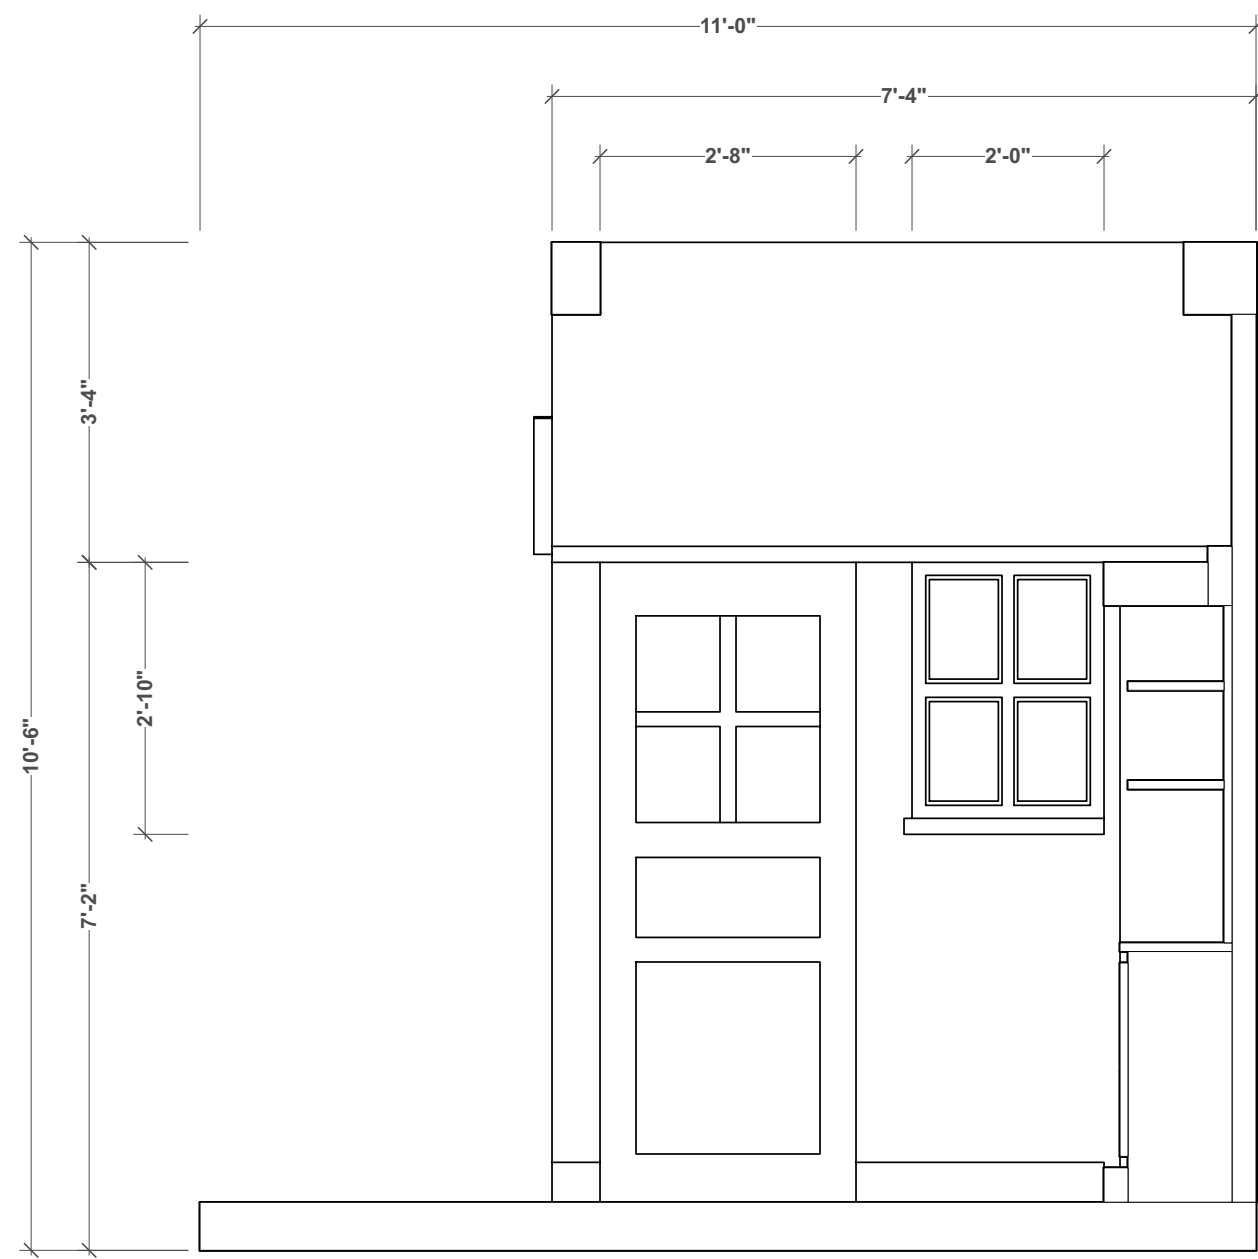


SR Wall Interior
Scale: 1/2" = 1' 0"

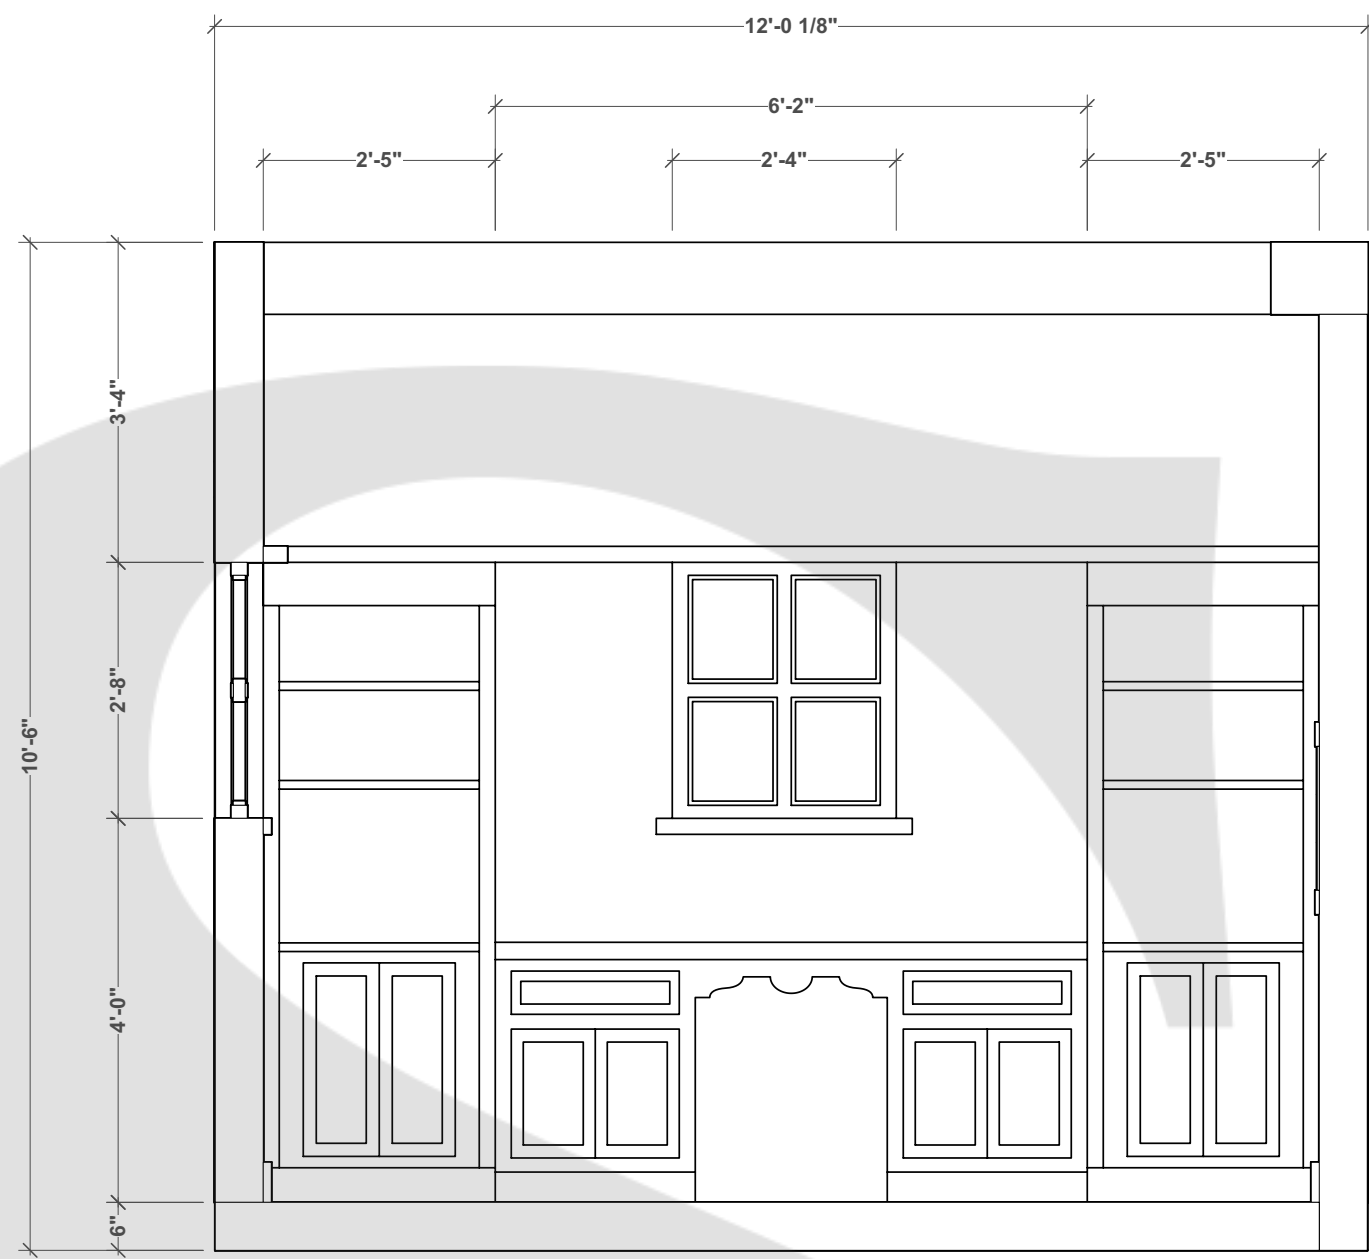

US Wall
Scale: 1/2" = 1' 0"

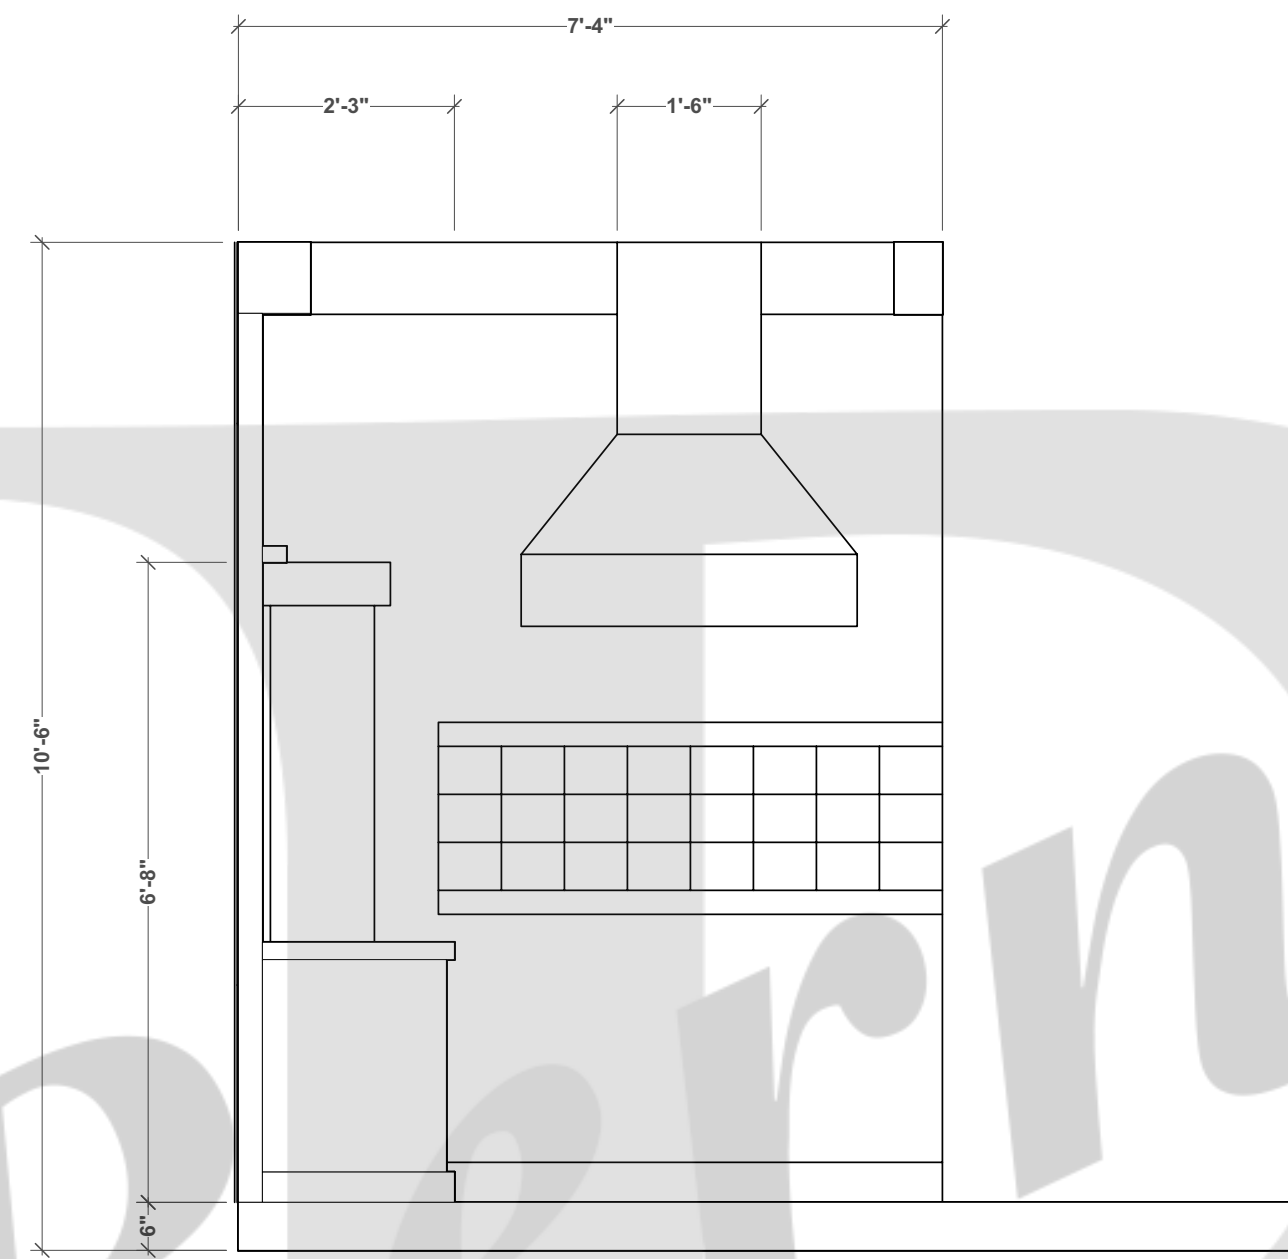


SL Wall Interior
Scale: 1/2" = 1' 0"

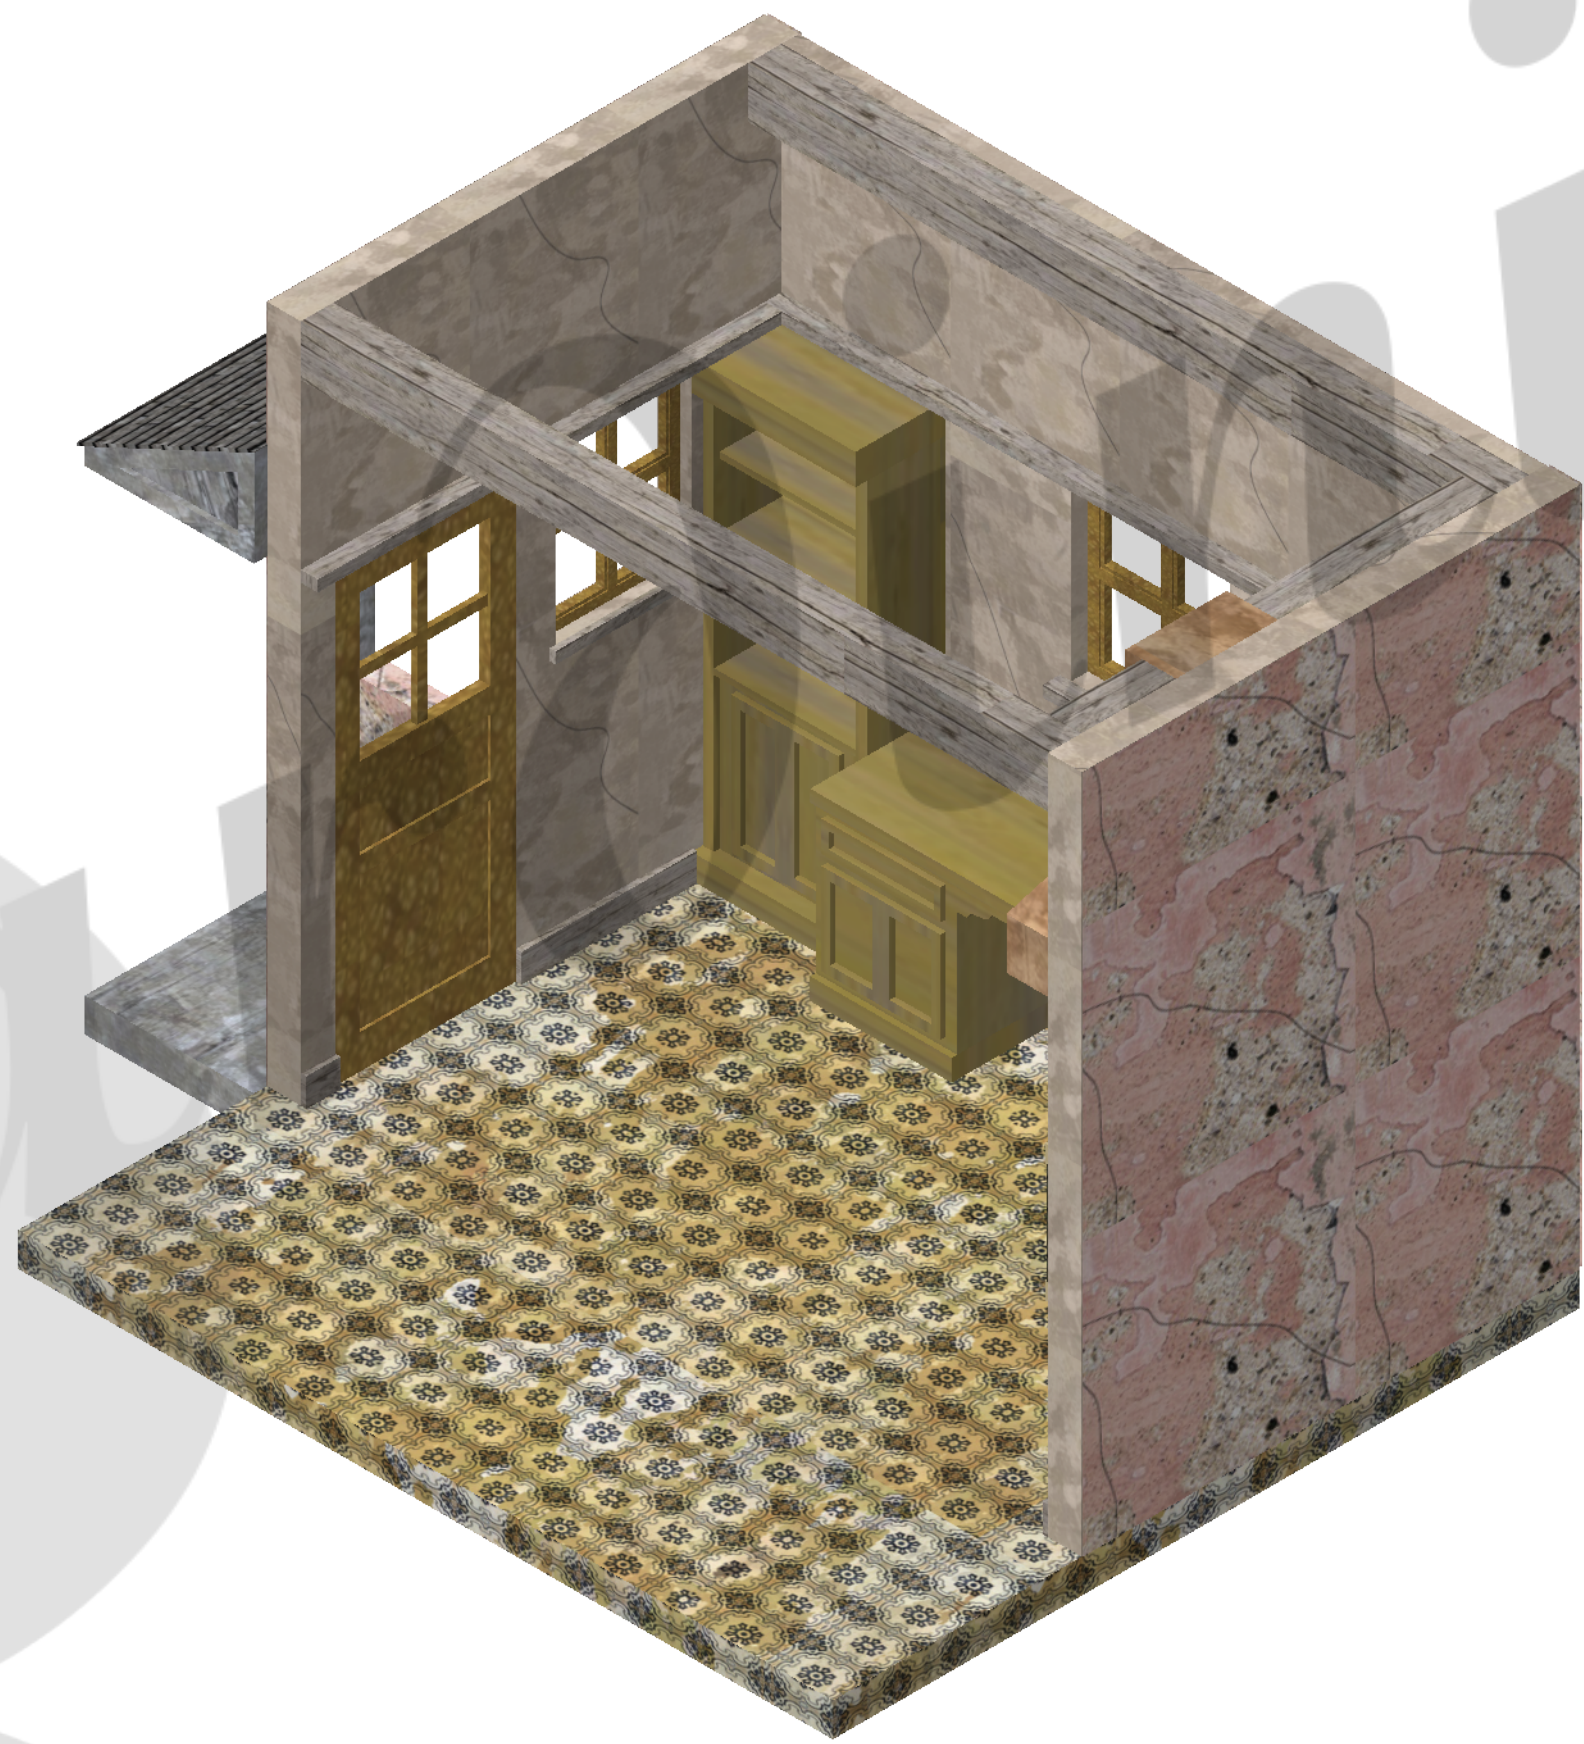


Right Isometric
Scale: 1/2" = 1' 0"



SR Wall Exterior
Scale: 1/2" = 1' 0"

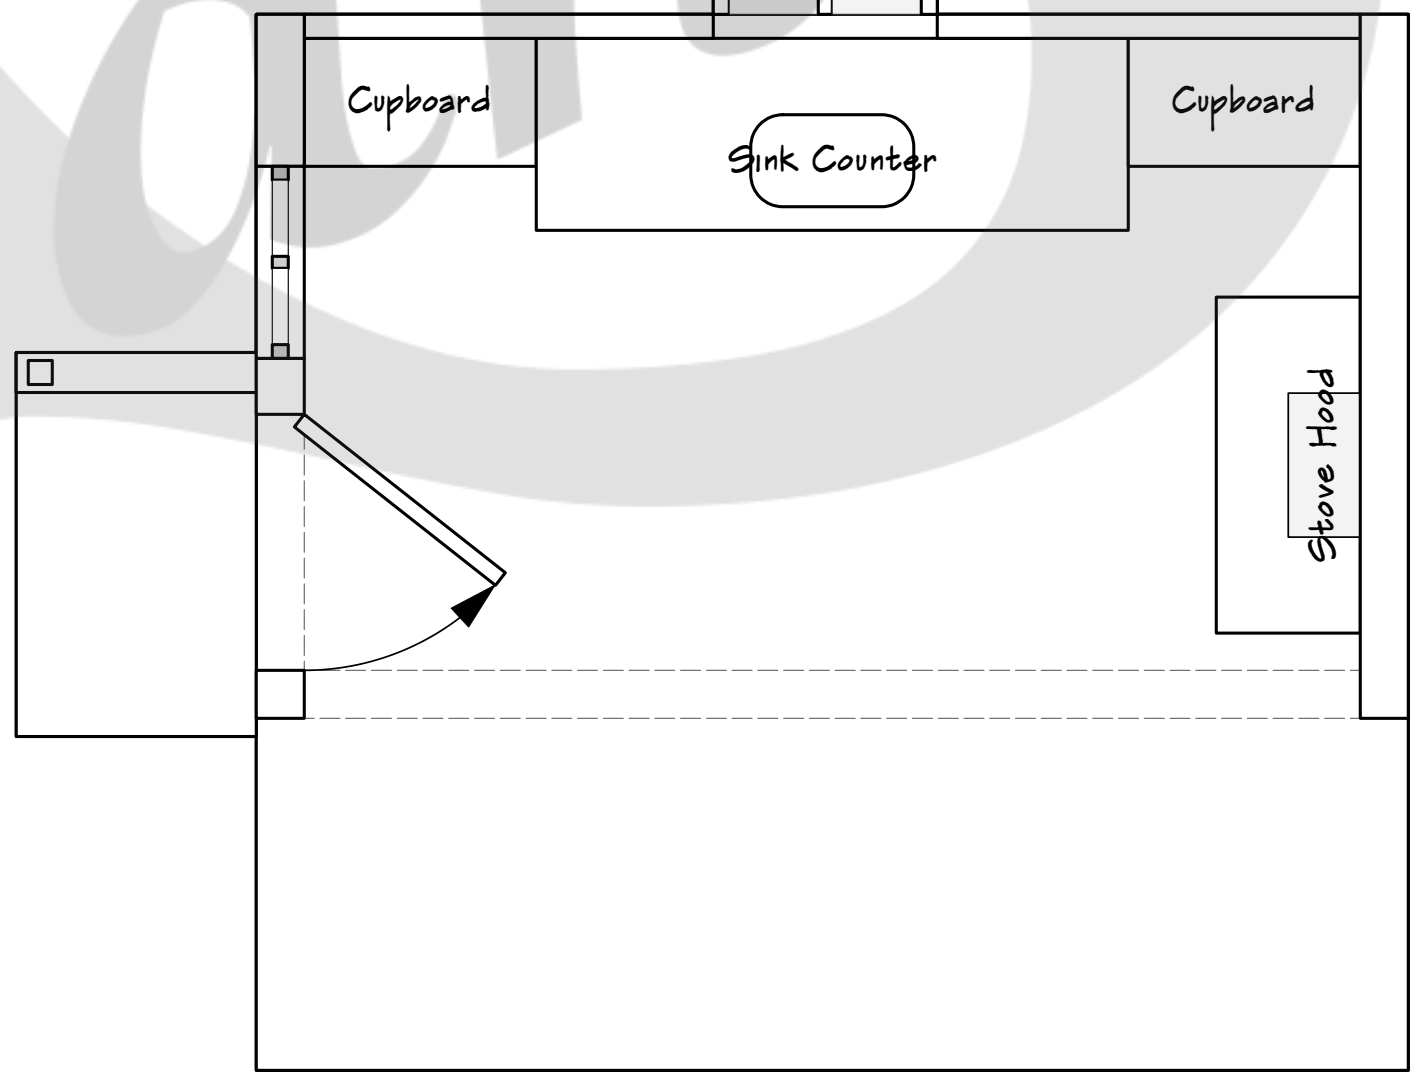

Rosemary's Kitchen Plan
Scale: 1/2" = 1' 0"

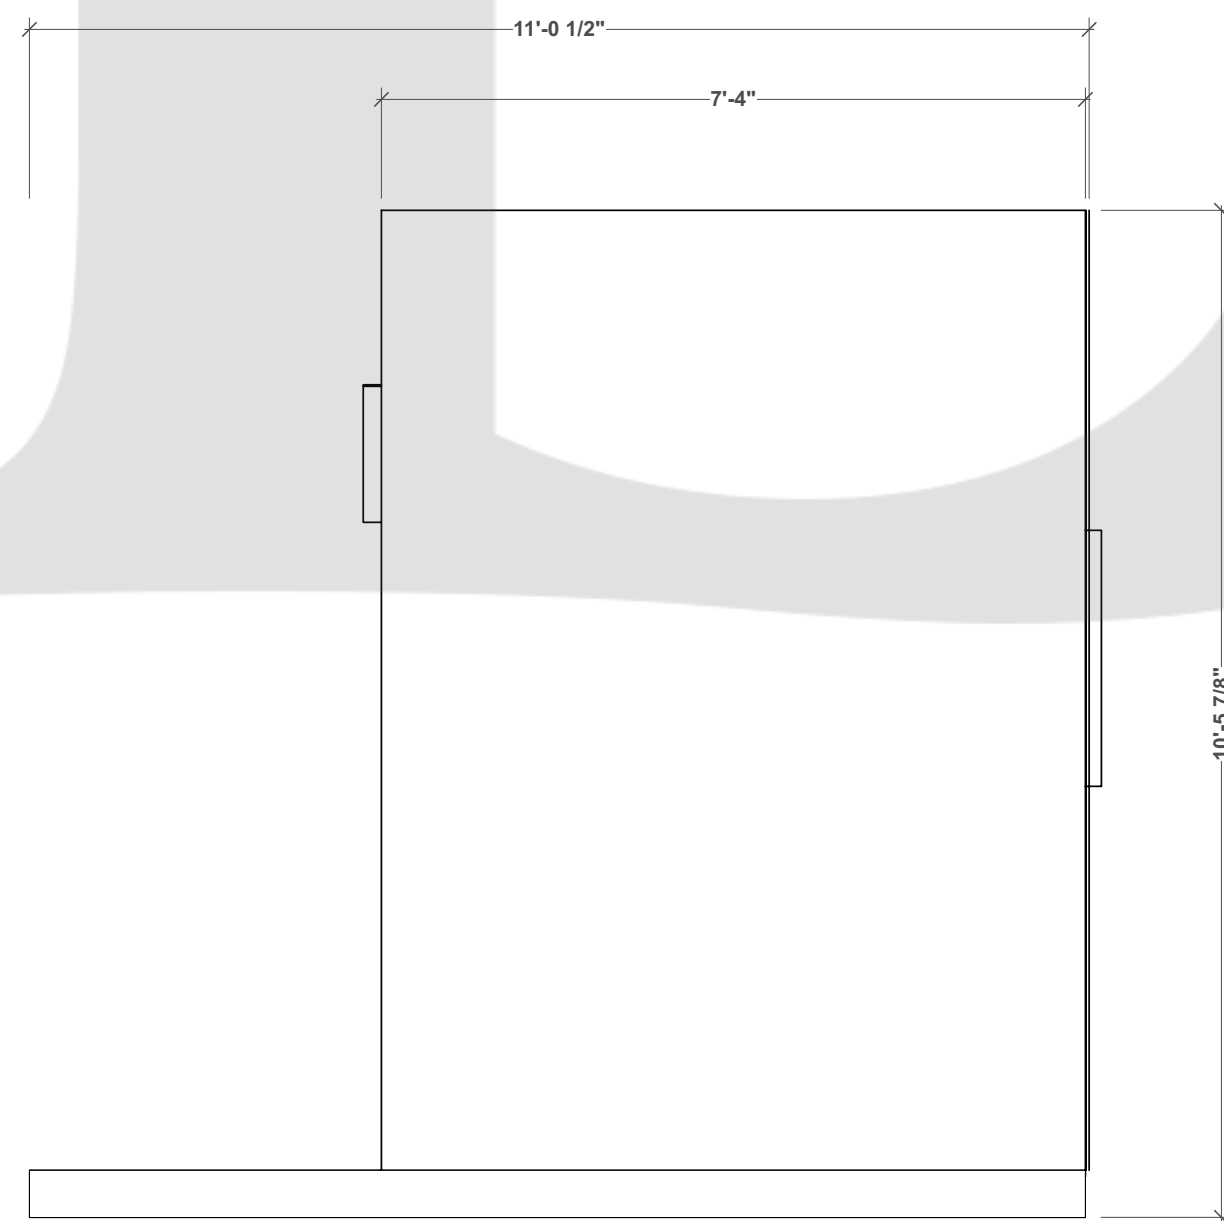

SL Wall Exterior
Scale: 1/2" = 1' 0"

OUTSIDE MULLINGAR

by John Patrick Shanley
directed by Martin Benson

Outside Mullingar

South Coast Repertory: Argyros Stage

Director:

Production Team

Scene Designer:

Lennie Alcaraz

Lighting Designer:

NAME

Sound Designer:

NAME

Costume Designer:

NAME

Prop Designer:

NAME

Drawn By: Stephanie Bernardini

Submittals

1) Date Description

2)

3)

4)

5)

Notes

..

Detail


Scale: 1:48

DATE: 02.24.2022

PLATE

3

OF 8

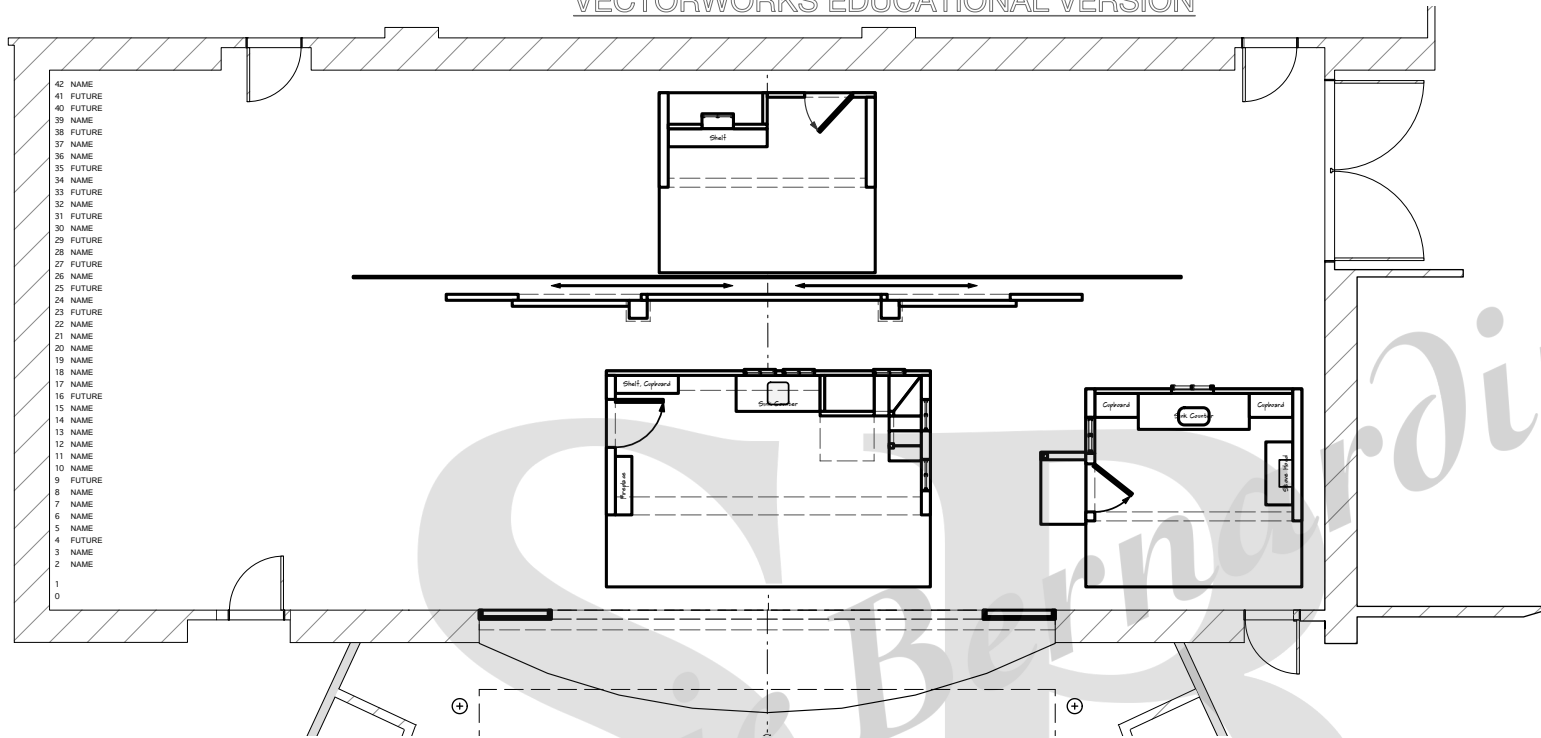

Scene 1 & 3 Groundplan



Scene 1 & 3 Rendering



Outside Mullingar

South Coast Repertory: Argyros Stage

Director: Production Team
 Scenic Designer: Lonnie Alcaraz
 Lighting Designer: Tom Budderwitz
 Sound Designer: NAME
 Costume Designer: NAME
 Prop Designer: NAME

Drawn By: Stephane Bernadin

Submittals	
1)	Date Description
2)	
3)	
4)	
5)	


Notes

Scene 1 & 3

Scale: 1:1

Date: 02.24.2022

PLATE 4 of 8

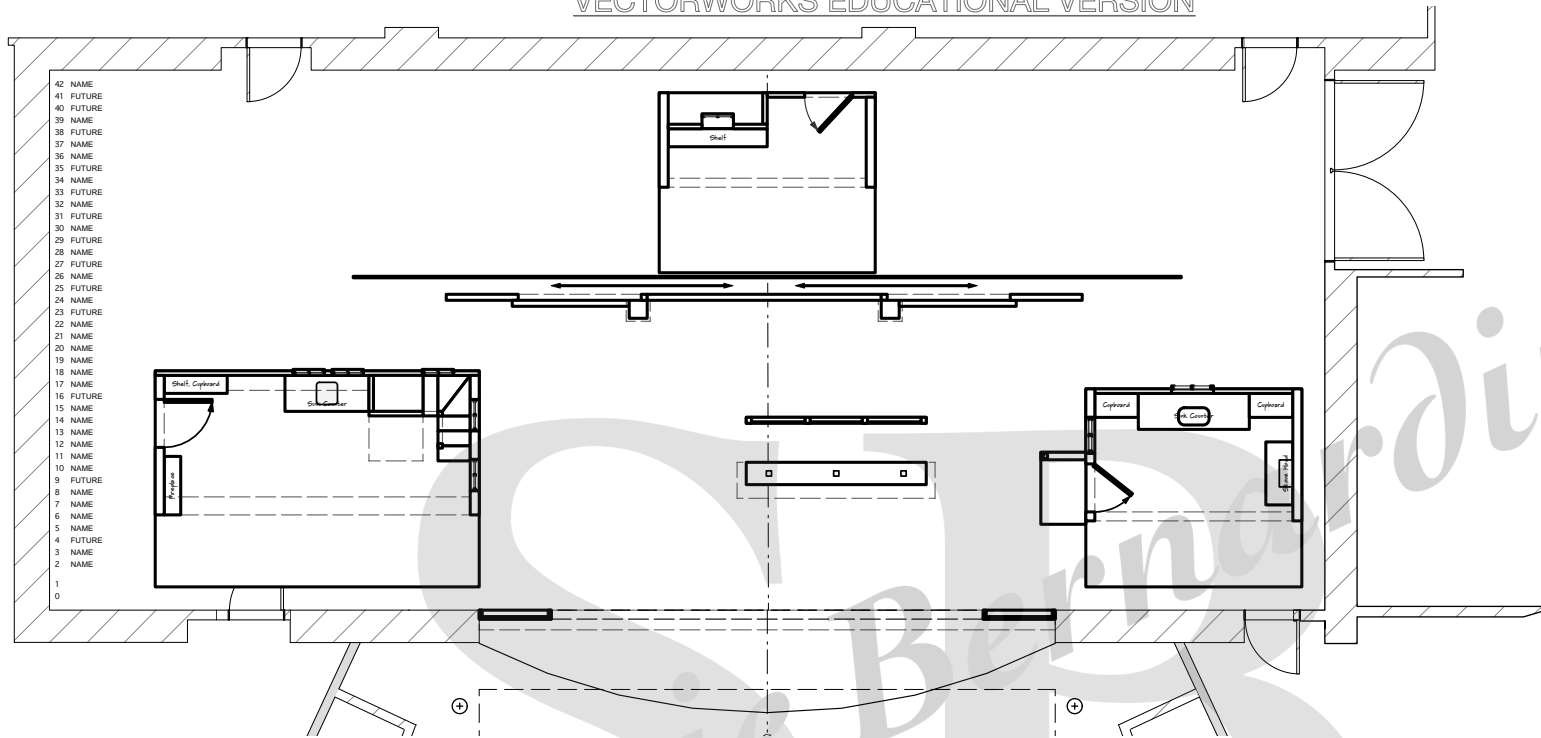

Scene 3 & 5 Groundplan



Scene 3 & 5 Rendering



Outside Mullingar

South Coast Repertory: Argyros Stage

Director: Production Team
 Scenic Designer: Lonnie Alcaraz
 Lighting Designer: Tom Budderwitz
 Sound Designer: NAME
 Costume Designer: NAME
 Prop Designer: NAME

Drawn By: Stephane Bernadin


Submittals	
1)	Date Description
2)	
3)	
4)	
5)	

Notes

Scene 3 & 5

Scale: 1:1

Date: 02.24.2022

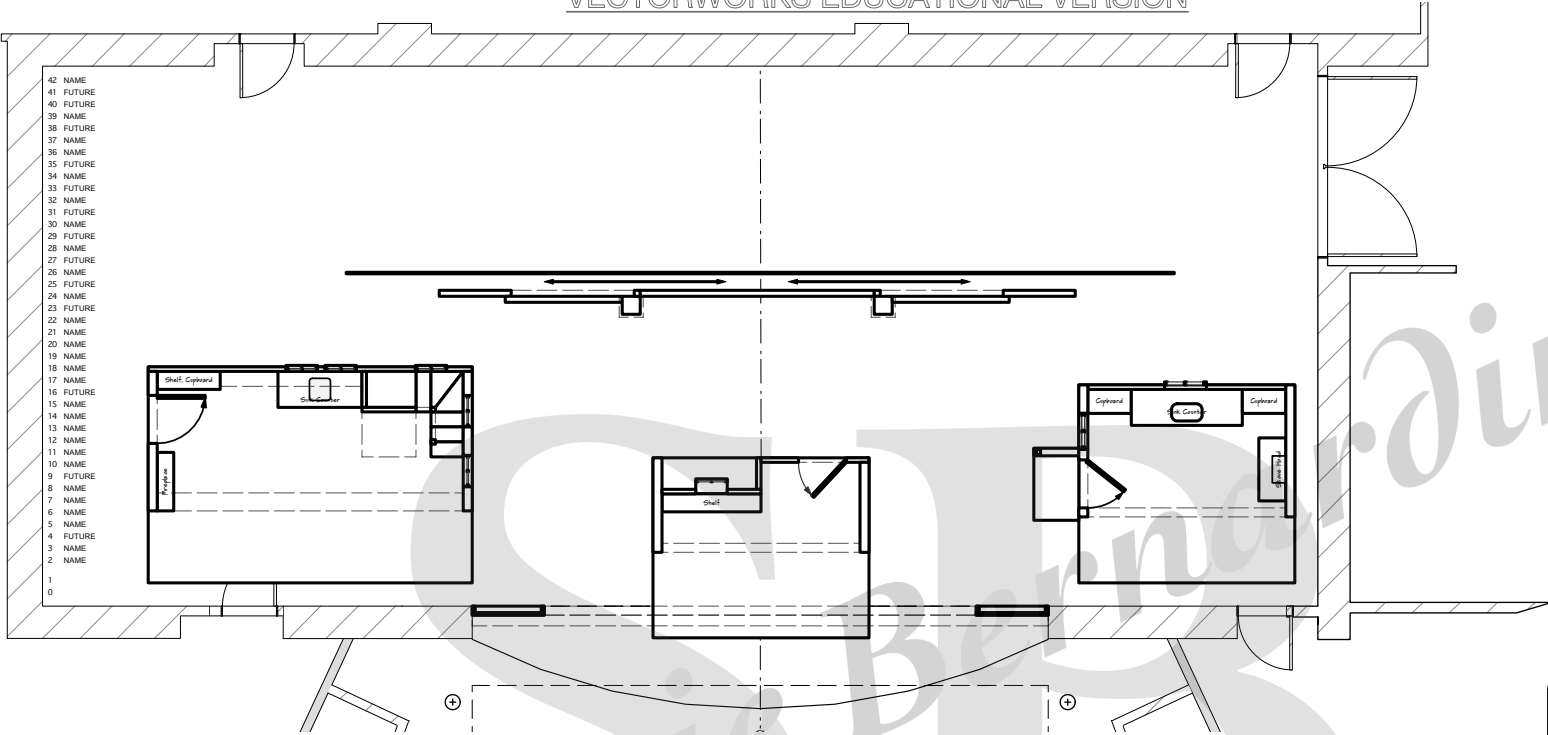

Scene 4 Groundplan



Scene 4 Rendering



Outside Mullingar

South Coast Repertory: Argyros Stage

Director: Production Team
Scenic Designer: Lonnie Alcaraz
Lighting Designer: Tom Budderwitz
Sound Designer: NAME
Costume Designer: NAME
Prop Designer: NAME

Drawn By: Stephane Bernadin


Submittals	
1)	Date Description
2)	
3)	
4)	
5)	

Notes

Scene 4

Scale: 1:1

Date: 02.24.2022

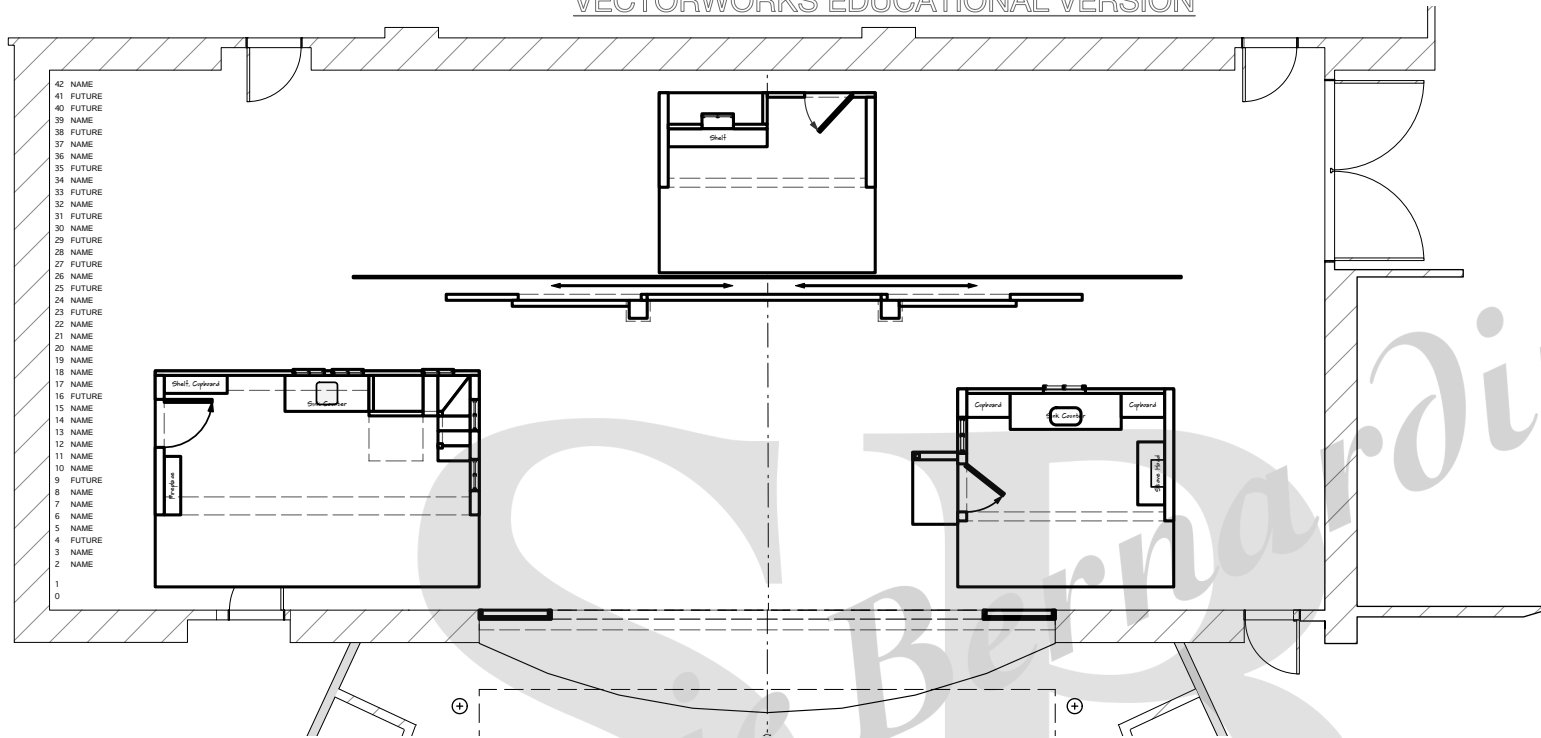

Scene 6 Groundplan



Scene 6 Rendering



Outside Mullingar

South Coast Repertory: Argyros Stage

Director: Production Team
 Scenic Designer: Lonnie Alcaraz
 Lighting Designer: Tom Budderwitz
 Sound Designer: NAME
 Costume Designer: NAME
 Prop Designer: NAME

Drawn By: Stephane Bernadin

Submittals

1)	Date	Description
2)		
3)		
4)		
5)		


Notes

Scene 6

Scale: 1:1

Date: 02.24.2022

PLATE 7 of 8

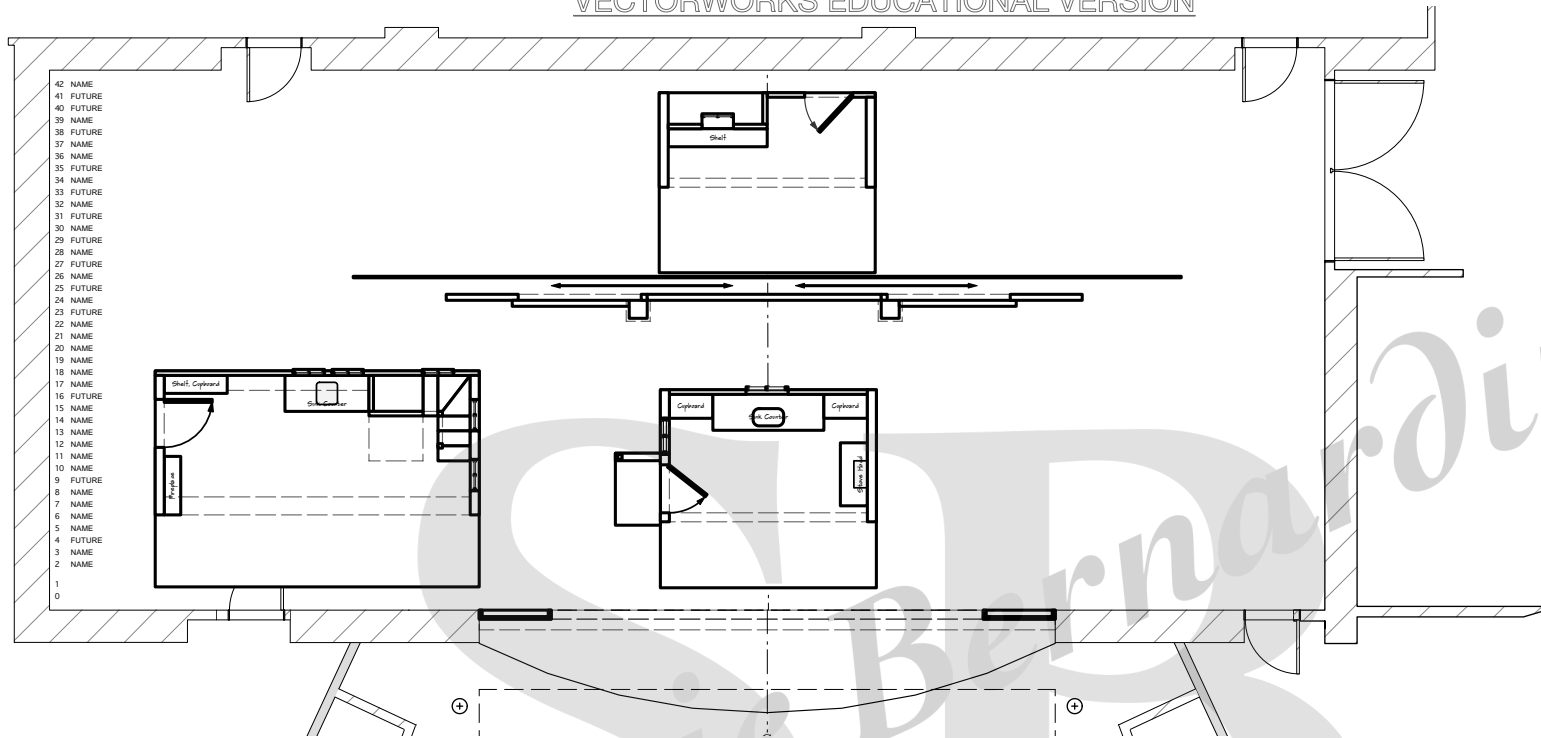

Scene 7 Groundplan



Scene 7 Rendering



Outside Mullingar

South Coast Repertory: Argyros Stage

Director: Production Team
 Scenic Designer: Lonnie Alcaraz
 Lighting Designer: Tom Budderwitz
 Sound Designer: NAME
 Costume Designer: NAME
 Prop Designer: NAME

Drawn By: Stephane Bernadini

Submittals

1)	Date	Description
2)		
3)		
4)		
5)		

Notes

Scene 7

Scale: 1:1

Date: 02.24.2022

PLATE 8 of 8