

These drawings show Haus Eclectic Labs' design intent only and are not intended for use as construction or fabrication drawings.

Associated / Referenced Documents

These drawings were created by using and/or is related to the following drawings/documents:

Client Provided Documents

Haus Eclectic Labs
4000 Mesa Road,
Irvine, CA 92697 USA

GLITCHED;
Studio 60
6000 S Aviation Blvd.
Los Angeles, CA 90003

Revised: 05/25/22 By: Stephanie Bernardini

Discipline: **Lighting**

Zone Location: **2**

Scale: **1/8" = 1' 0"**

Intended Sheet Size: **Arch D**

Drawn By: **Stephanie Bernardini**

Project Phase: **Final Presentation**

VWX File Name: Z2-LTG-GL-S60-2D.vwx

Sheet title:

LTG - 102.1 Zone 2 Lower GP

Sheet Number: **102.1**




INSTRUMENT KEY

Theatrical Fixtures

- LED TAPE RGBW @ 20w 250
- ETC D60 Lustr SELL40 @ 161w 11
- ETC Source4 Mini LED 50deg @ 14w 34

Architectural Fixtures

- ARCH WASH LIGHT 202
- RECESSED LIGHTING FIXTURE 498

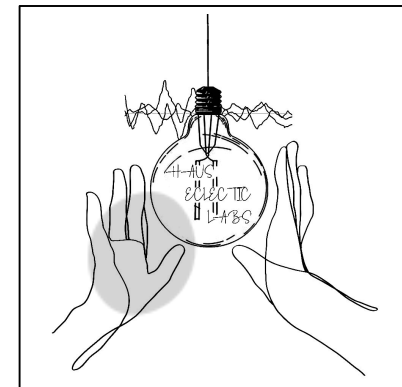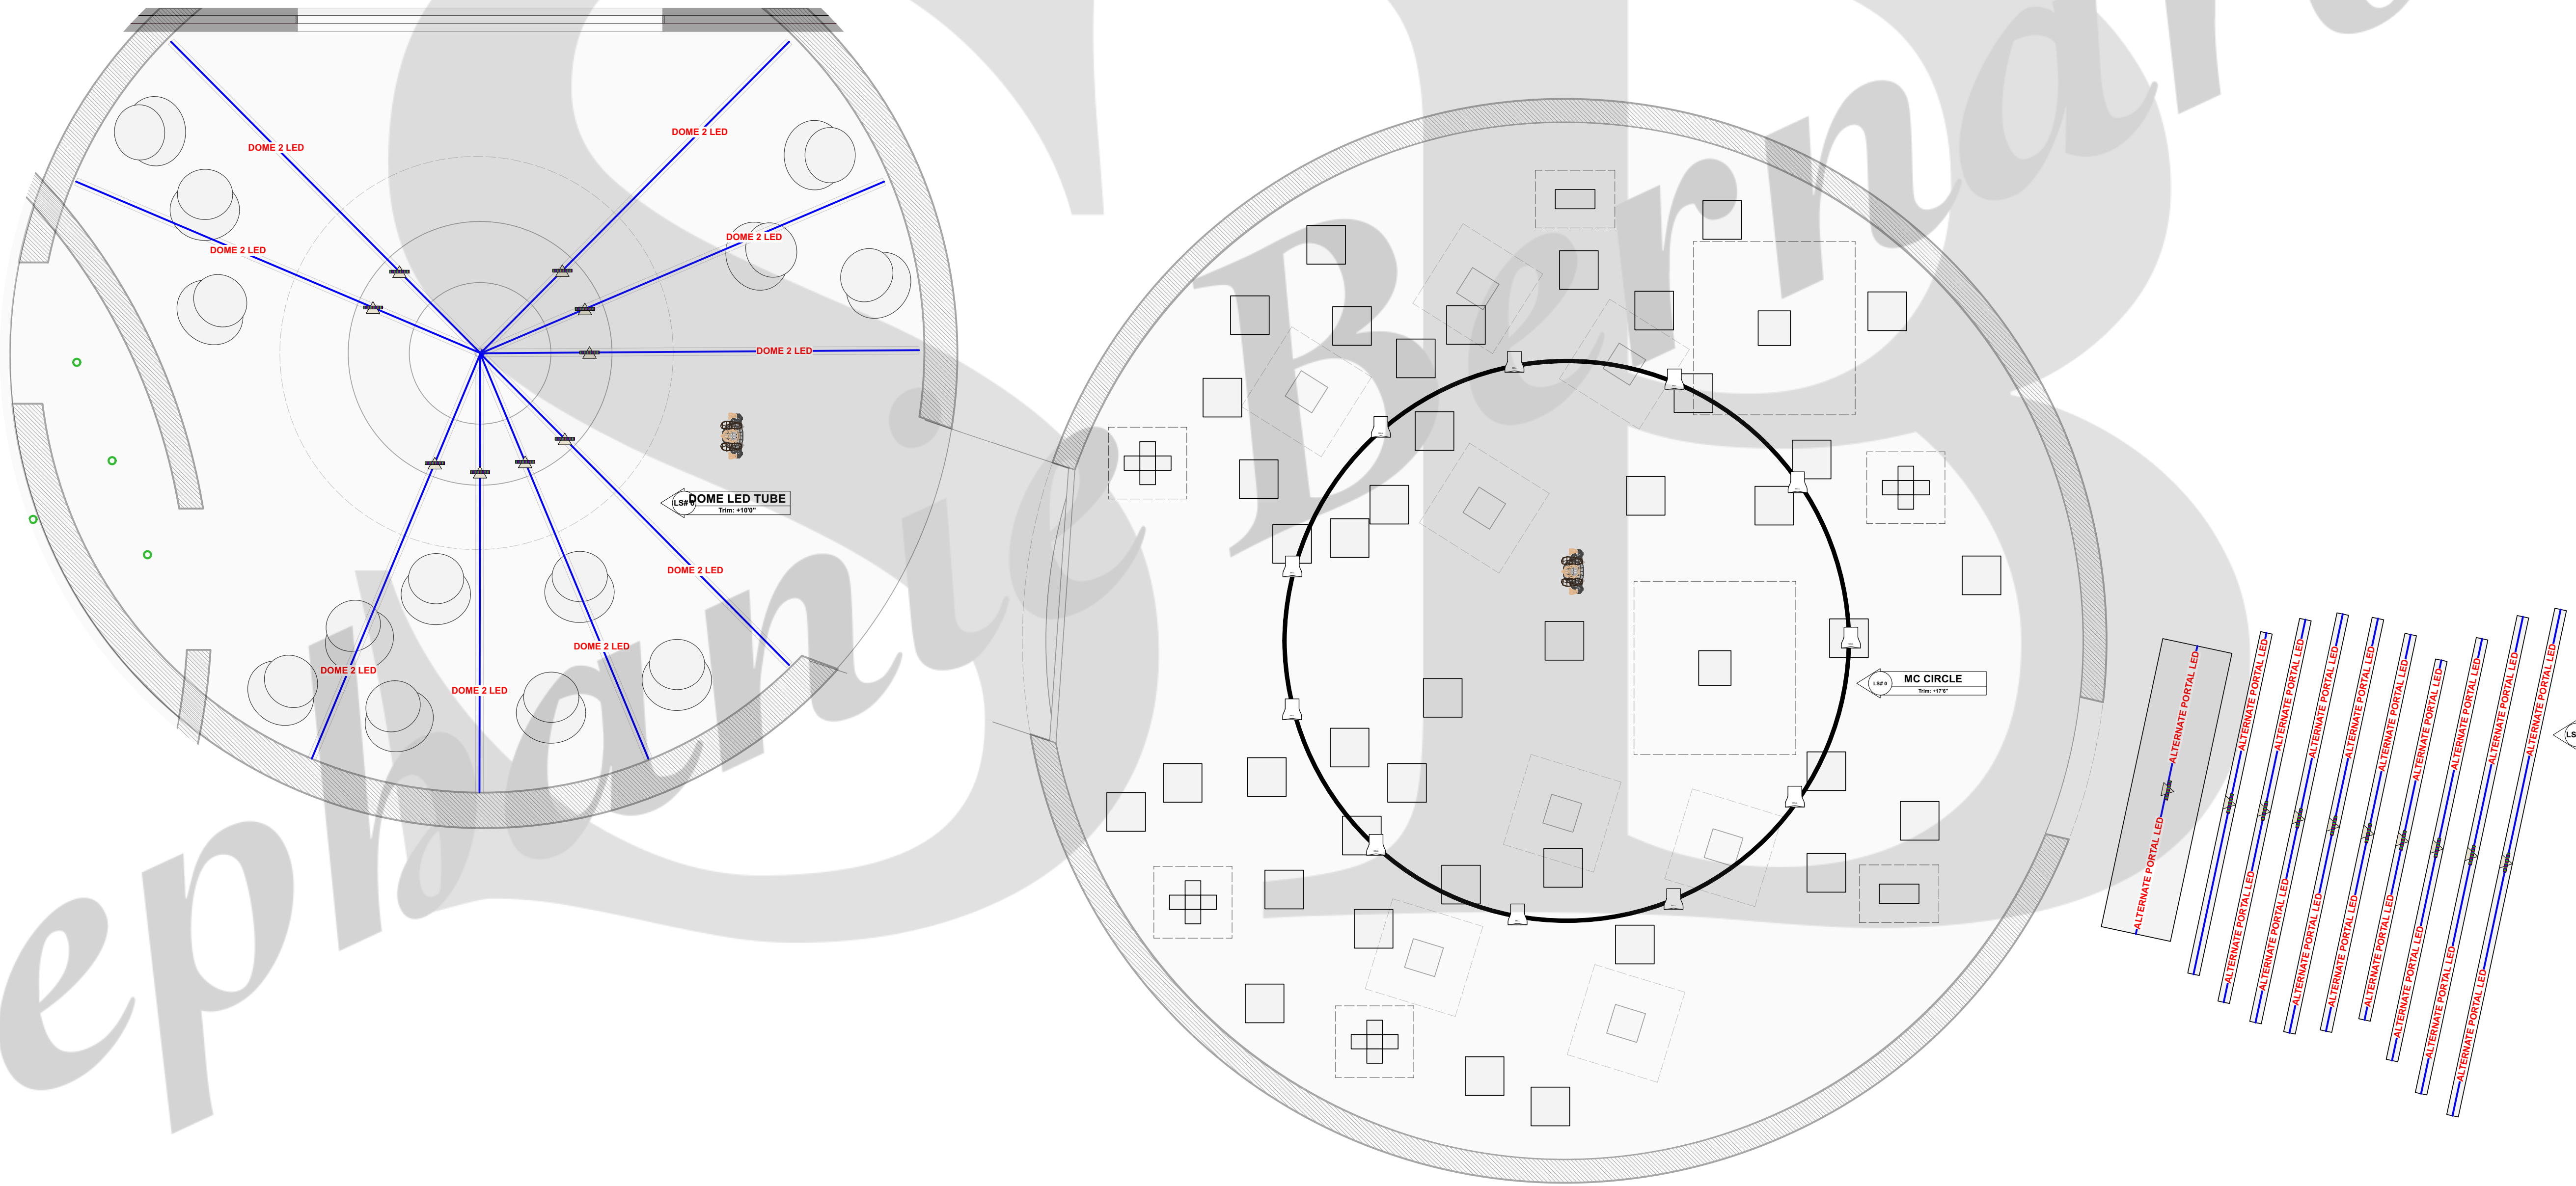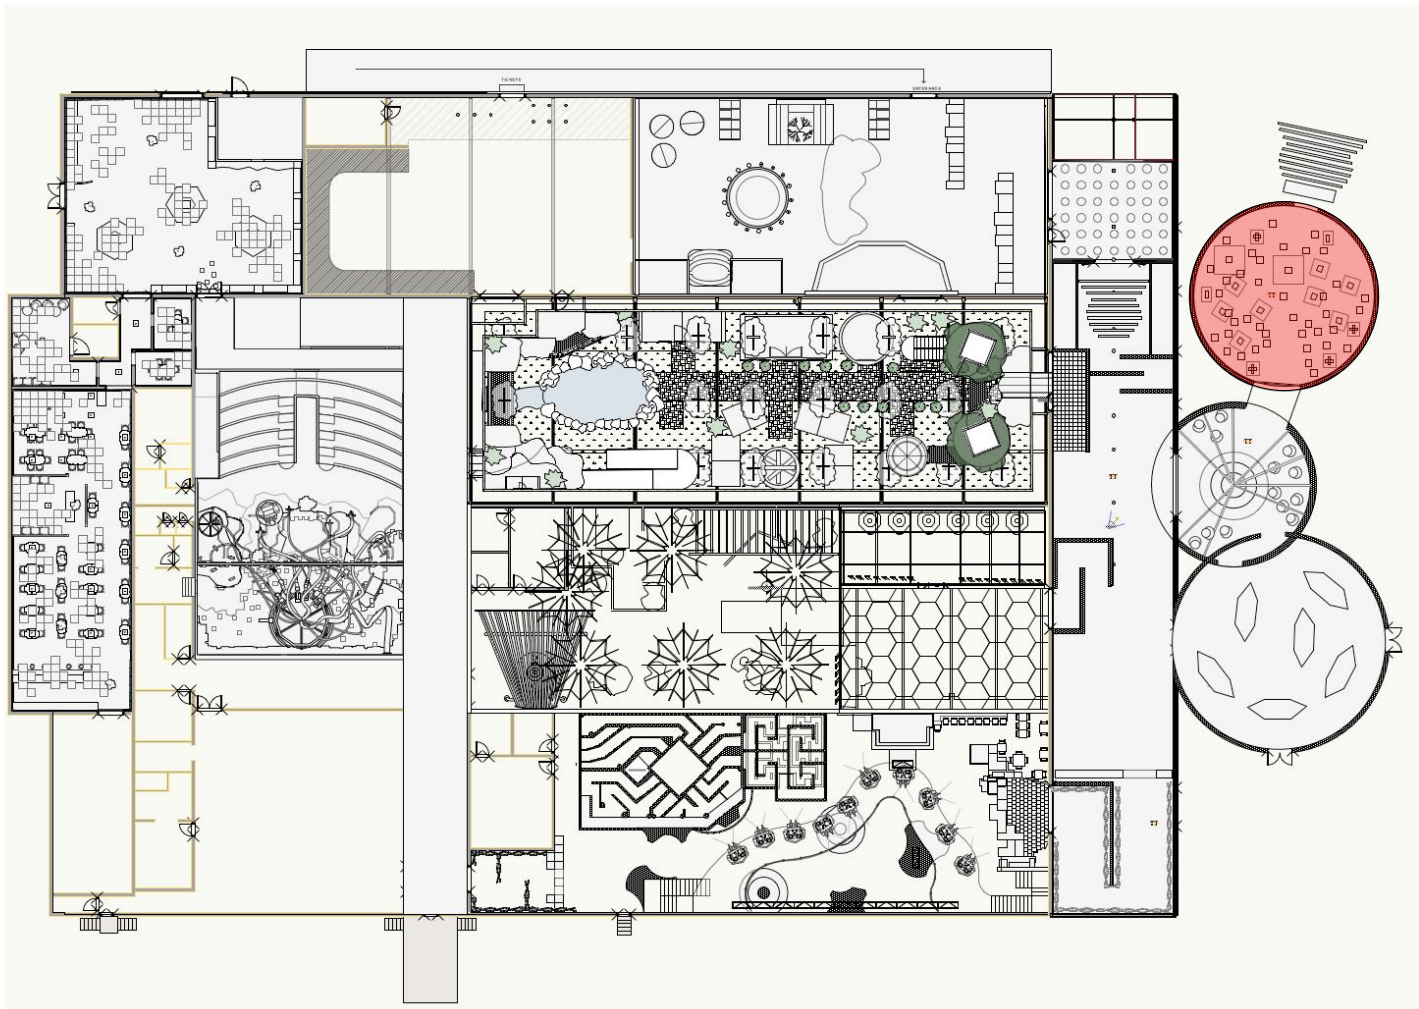


These drawings show Haus Eclectic Labs' design intent only and are not intended for use as construction or fabrication drawings.

Associated / Referenced Documents

These drawings were created by using and/or is related to the following drawings/documents:

Client Provided Documents

Haus Eclectic Labs
4000 Mesa Road,
Irvine, CA 92697 USA

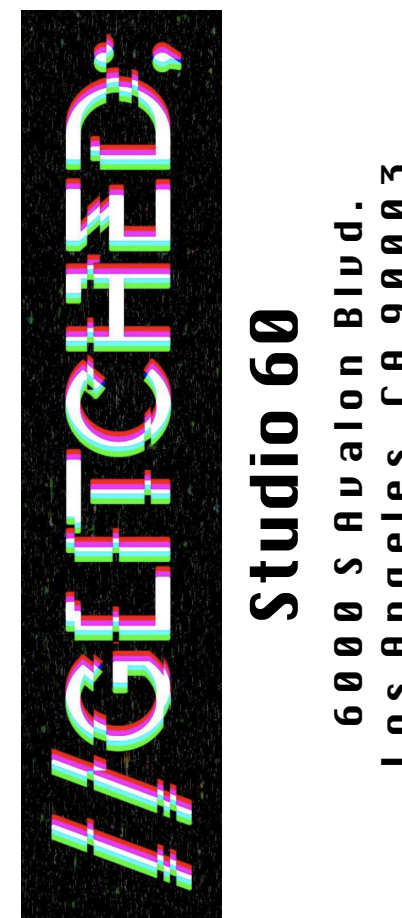

Revised: 05/25/22 By: Stephanie Bernardini

Discipline: Lighting

Zone Location: 2

Scale: 1/4" = 1' 0"

Intended Sheet Size: Arch D

Drawn By: Stephanie Bernardini




Project Phase: Final Presentation

VWX File Name: Z2-LTG-GL-S60-2D.vwx

Sheet title:

LTG - 102.2 Zone 2 Dome 1 & 2 GP

Sheet Number: 102.2

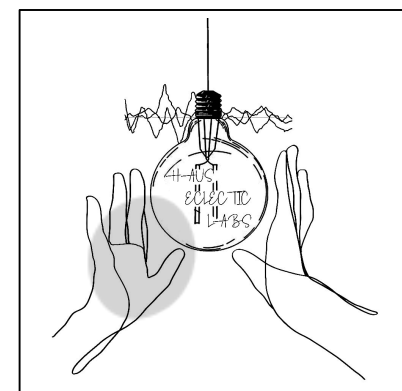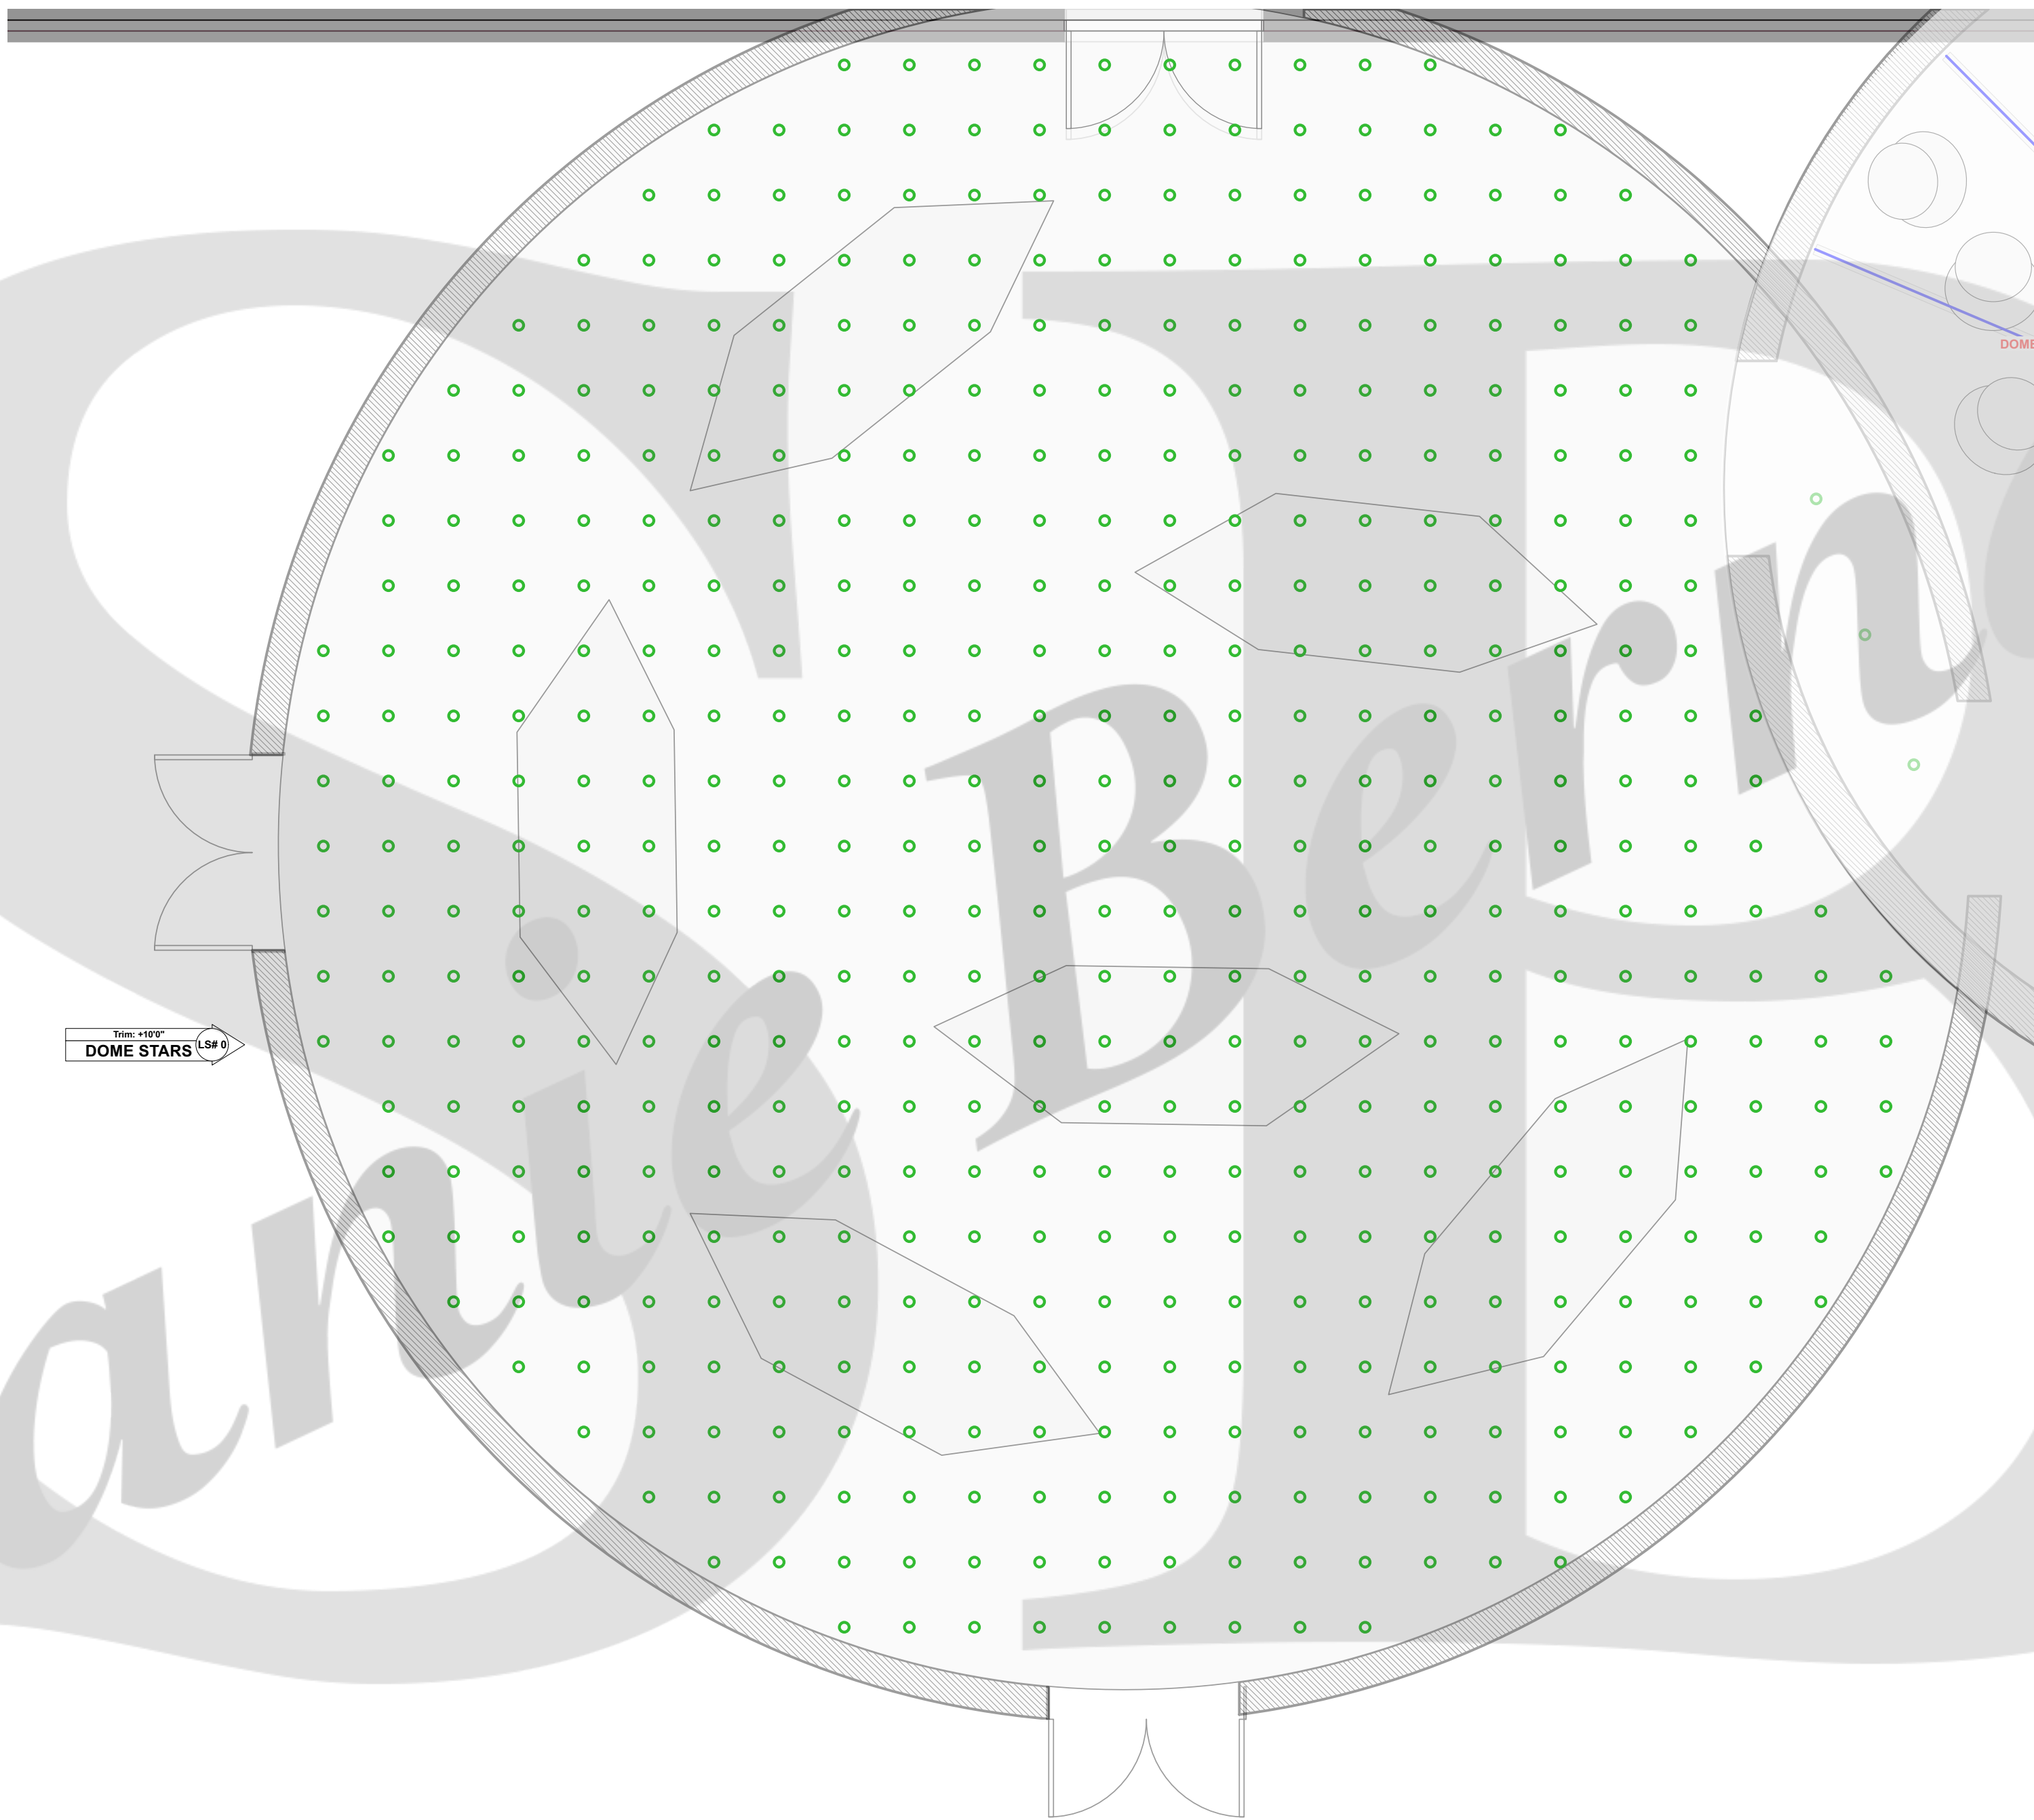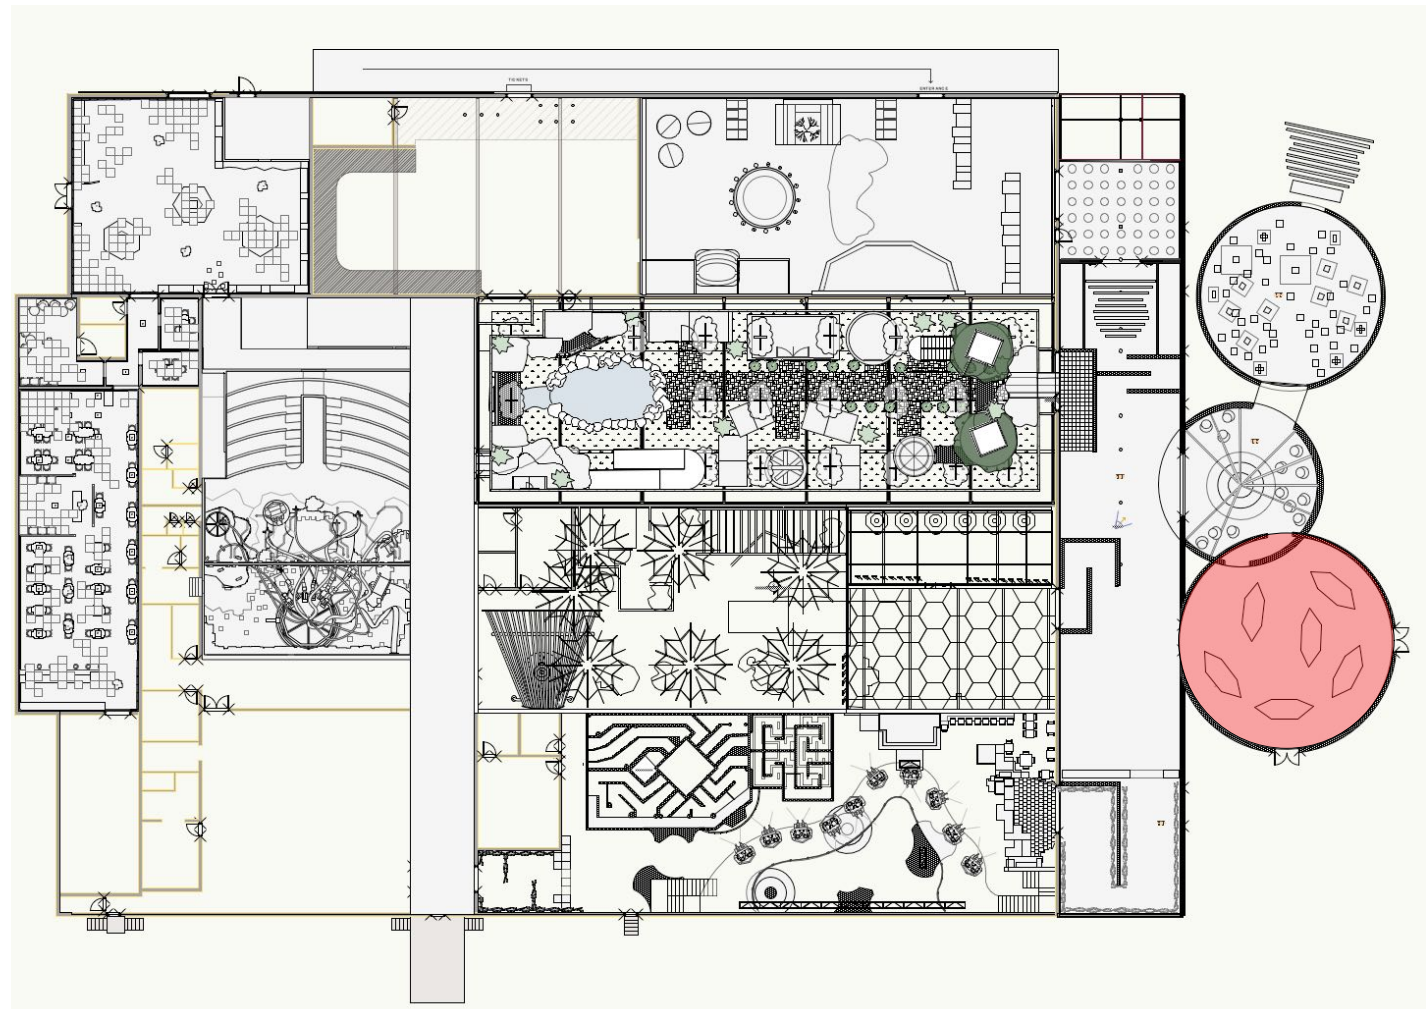

These drawings show Haus Eclectic Labs' design intent only and are not intended for use as construction or fabrication drawings.

Associated / Referenced Documents

These drawings were created by using and/or is related to the following drawings/documents:

Client Provided Documents

Haus Eclectic Labs
4000 Mesa Road,
Irvine, CA 92697 USA



Studio 60
6000 S Aviation Blvd.
Los Angeles, CA 90003

Revised: 05/25/22 By: Stephanie Bernardini

Discipline: **Lighting**

Zone Location: **2**

Scale: **1/4" = 1' 0"**

Intended Sheet Size: **Arch D**

Drawn By: **Stephanie Bernardini**

Project Phase: **Final Presentation**

VWX File Name: Z2-LTG-GL-S60-2D.vwx

Sheet title:

LTG - 102.4 Zone 2 Dome 3 GP



Sheet Number: **102.3**




INSTRUMENT KEY

Theatrical Fixtures

	LED TAPE RGBW @ 20w	250
	ETC D60 Lustr SELL40 @ 161w	11
	ETC Source4 Mini LED 50deg @ 14w	34

Architectural Fixtures

	ARCH WASH LIGHT	202
	RECESSED LIGHTING FIXTURE	498

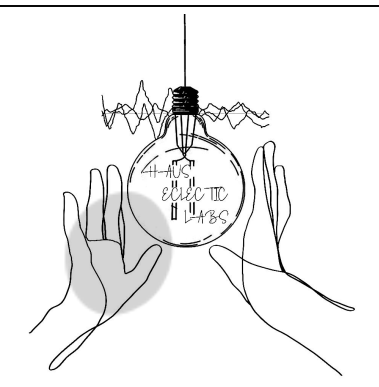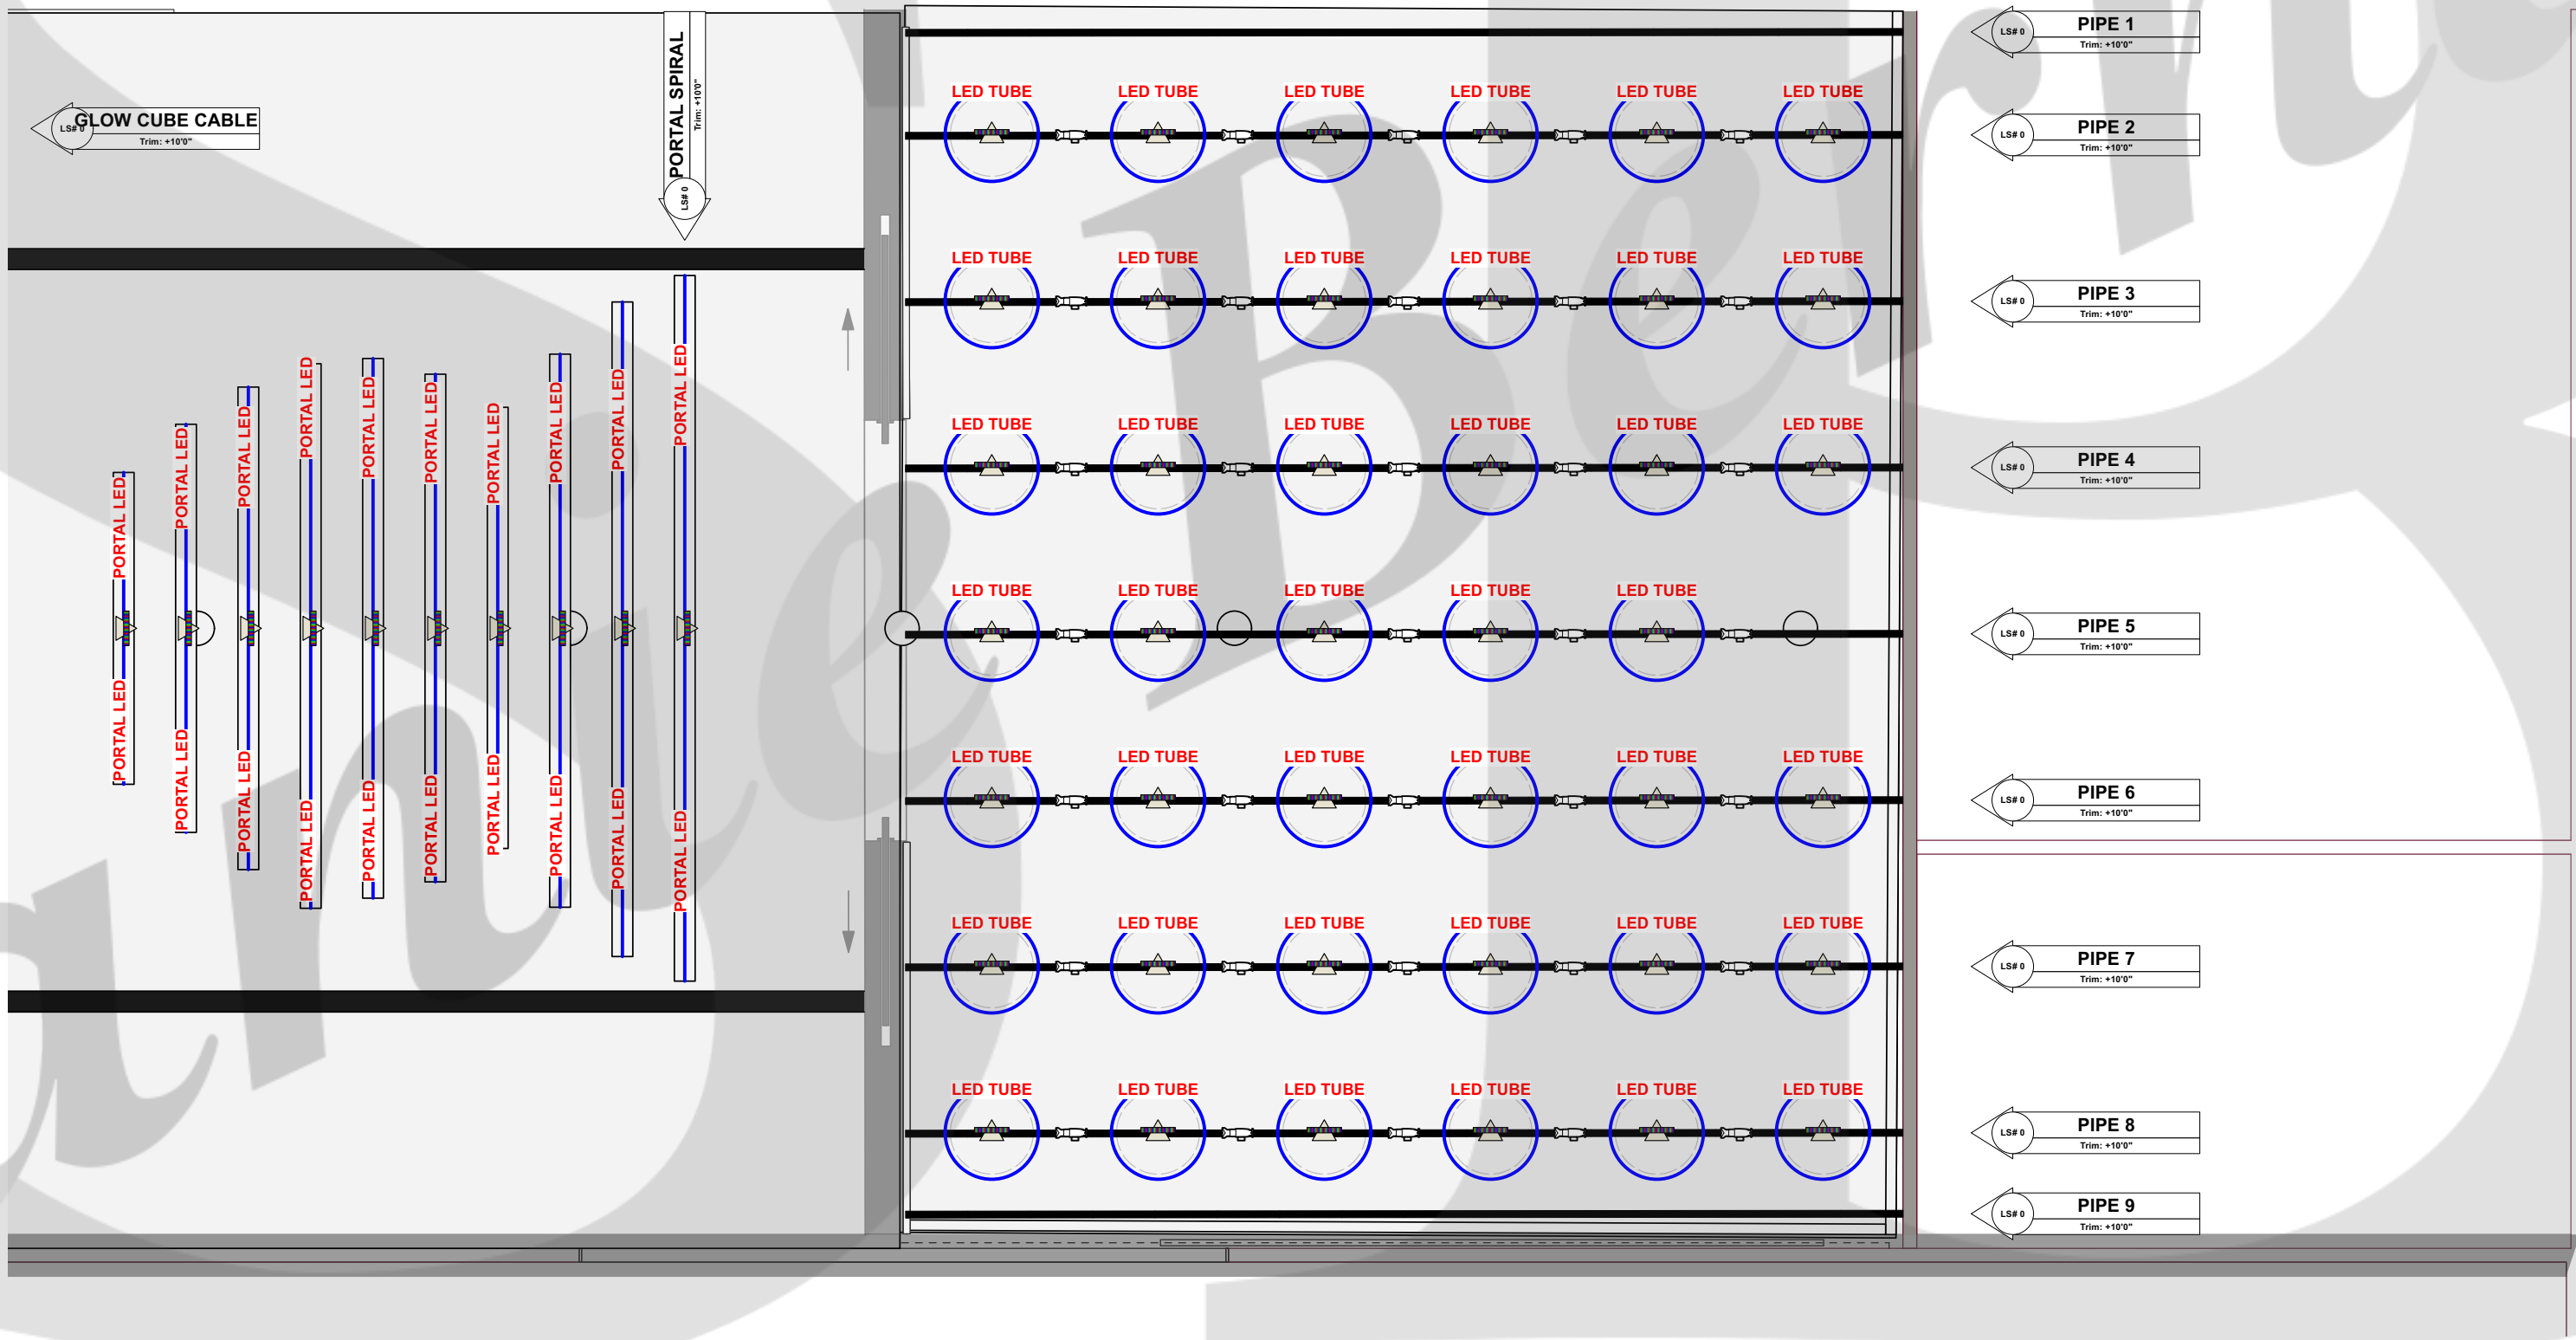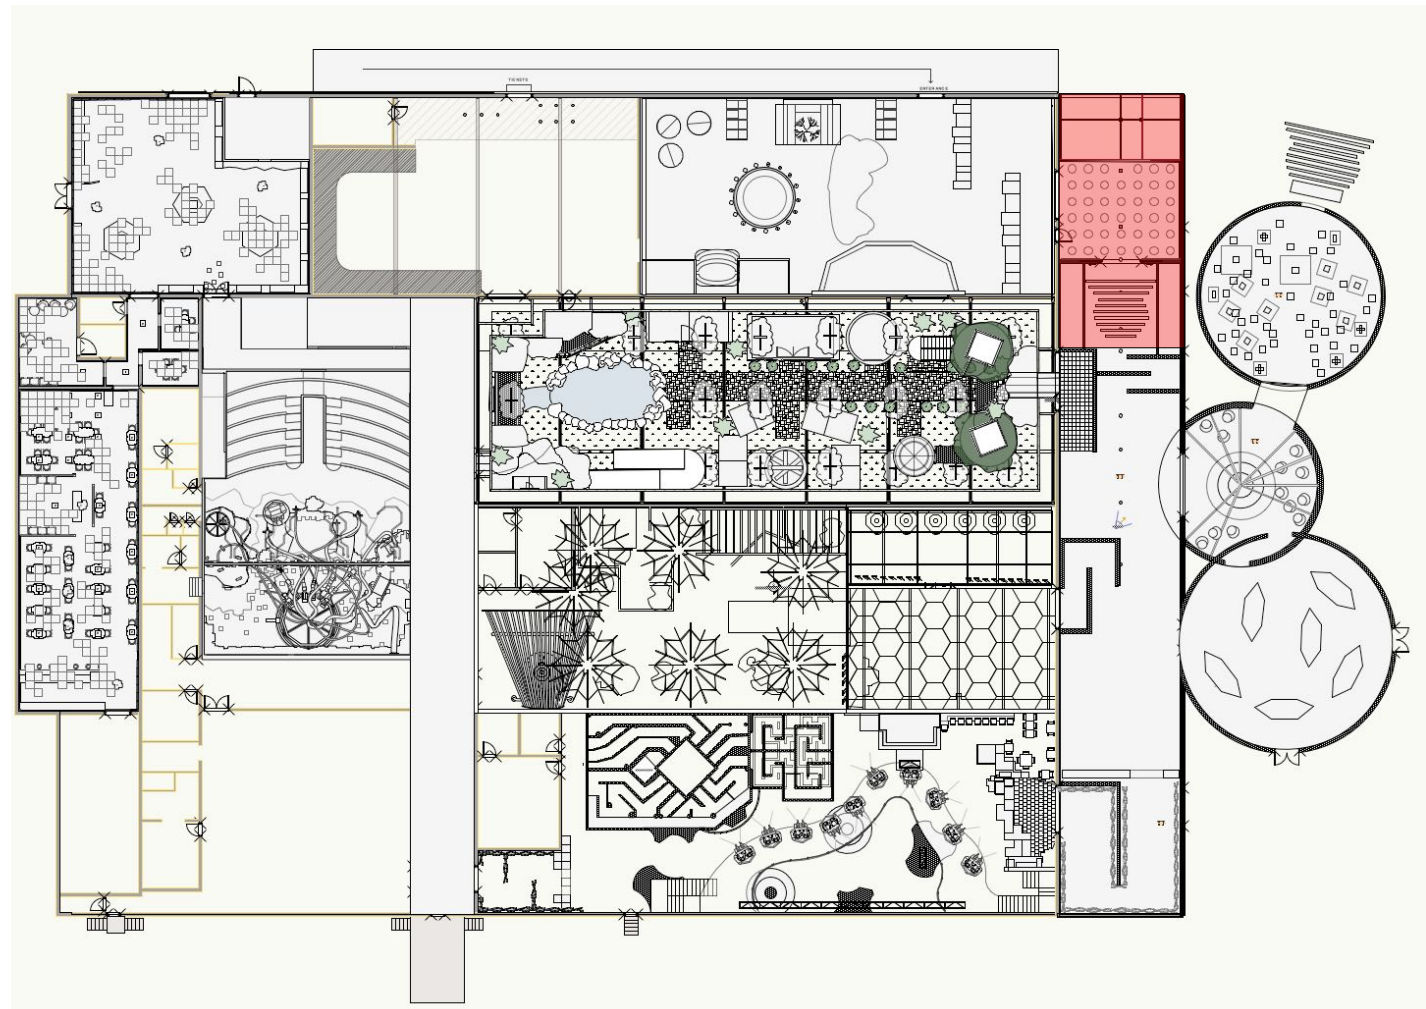

These drawings show Haus Eclectic Labs' design intent only and are not intended for use as construction or fabrication drawings.

Associated / Referenced Documents

These drawings were created by using and/or is related to the following drawings/documents:

Client Provided Documents

Haus Eclectic Labs
4000 Mesa Road,
Irvine, CA 92697 USA



Studio 60
6000 S Aviation Blvd.
Los Angeles, CA 90003

Revised:	By:
05/25/22	Stephanie Bernardini

Discipline:
Lighting
Zone Location:
2
Scale:
1/4" = 1' 0"
Intended Sheet Size:
Arch D
Drawn By:
Stephanie Bernardini

Project Phase:
Final Presentation
VWX File Name:
Z2-LTG-GL-S60-2D.vwx
Sheet title:
LTG - 102.5 Zone 2 Hub & Portal GP
Sheet Number:
102.4




INSTRUMENT KEY

Theatrical Fixtures

	LED TAPE RGBW @ 20w	250
	ETC D60 Lustr SELL40 @ 161w	11
	ETC Source4 Mini LED 50deg @ 14w	34

Architectural Fixtures

	ARCH WASH LIGHT	202
	RECESSED LIGHTING FIXTURE	498

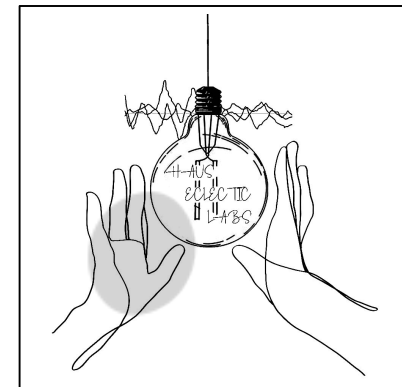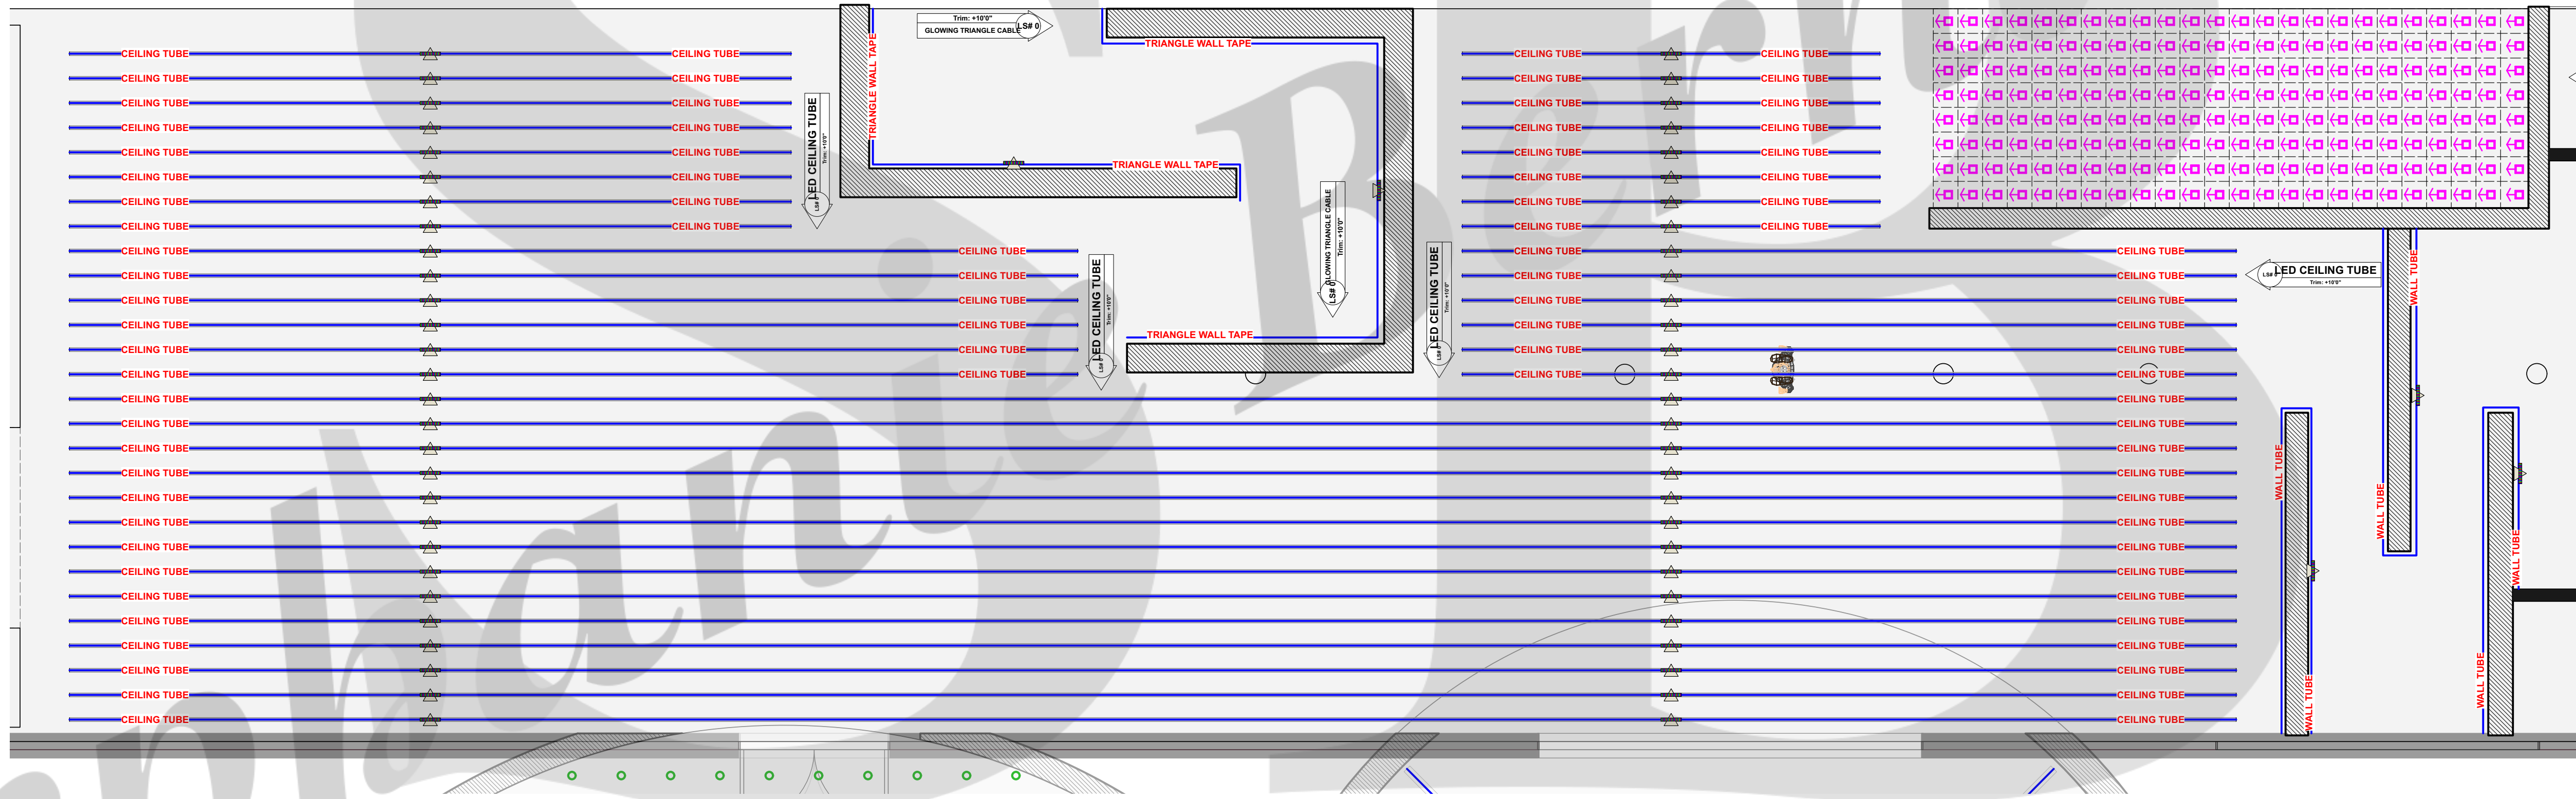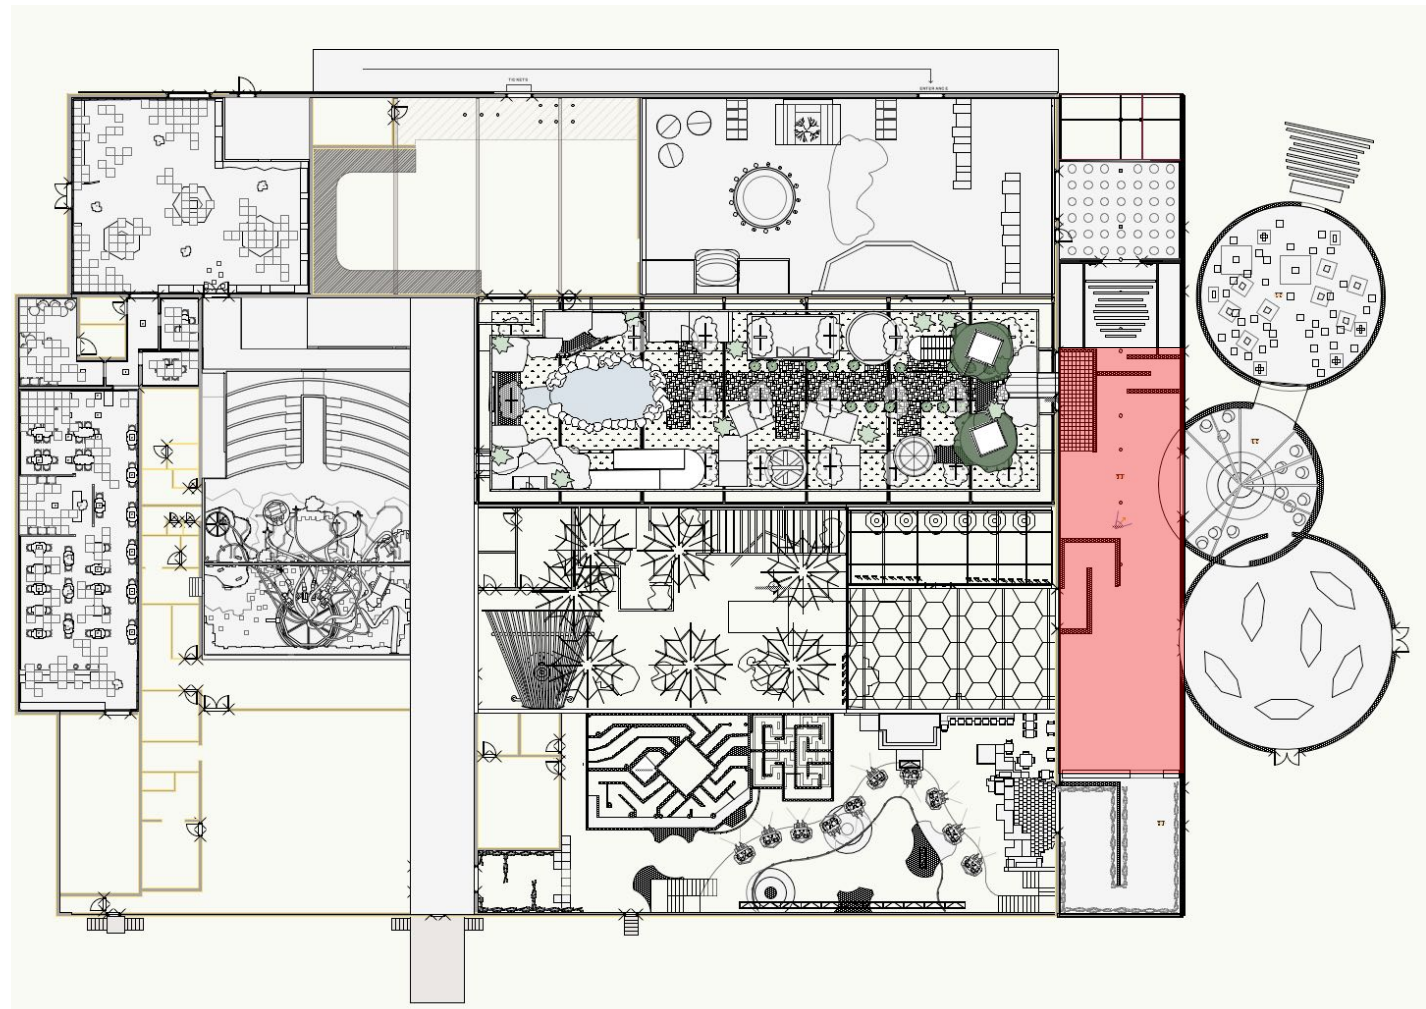

These drawings show Haus Eclectic Labs' design intent only and are not intended for use as construction or fabrication drawings.

Associated / Referenced Documents

These drawings were created by using and/or is related to the following drawings/documents:

Client Provided Documents

Haus Eclectic Labs
4000 Mesa Road,
Irvine, CA 92697 USA



Studio 60
6000 S Aviation Blvd.
Los Angeles, CA 90003

Revised: 05/25/22 By: Stephanie Bernardini

Discipline: **Lighting**

Zone Location: **2**

Scale: **1/4" = 1' 0"**

Intended Sheet Size: **Arch D**

Drawn By: **Stephanie Bernardini**

Project Phase: **Final Presentation**

VWX File Name: Z2-LTG-GL-S60-2D.vwx

Sheet title:

LTG - 102.6 Zone 2 LED Tube Cable GP

Sheet Number: **102.5**




INSTRUMENT KEY

Theatrical Fixtures

	LED TAPE RGBW @ 20w	250
	ETC D60 Lustr SELL40 @ 161w	11
	ETC Source4 Mini LED 50deg @ 14w	34

Architectural Fixtures

	ARCH WASH LIGHT	202
	RECESSED LIGHTING FIXTURE	498

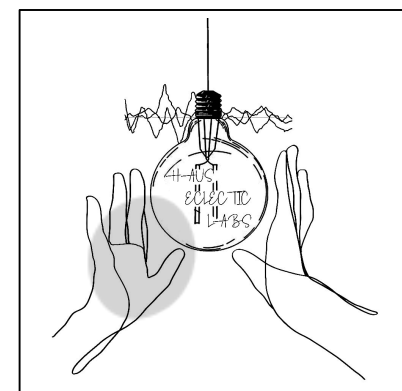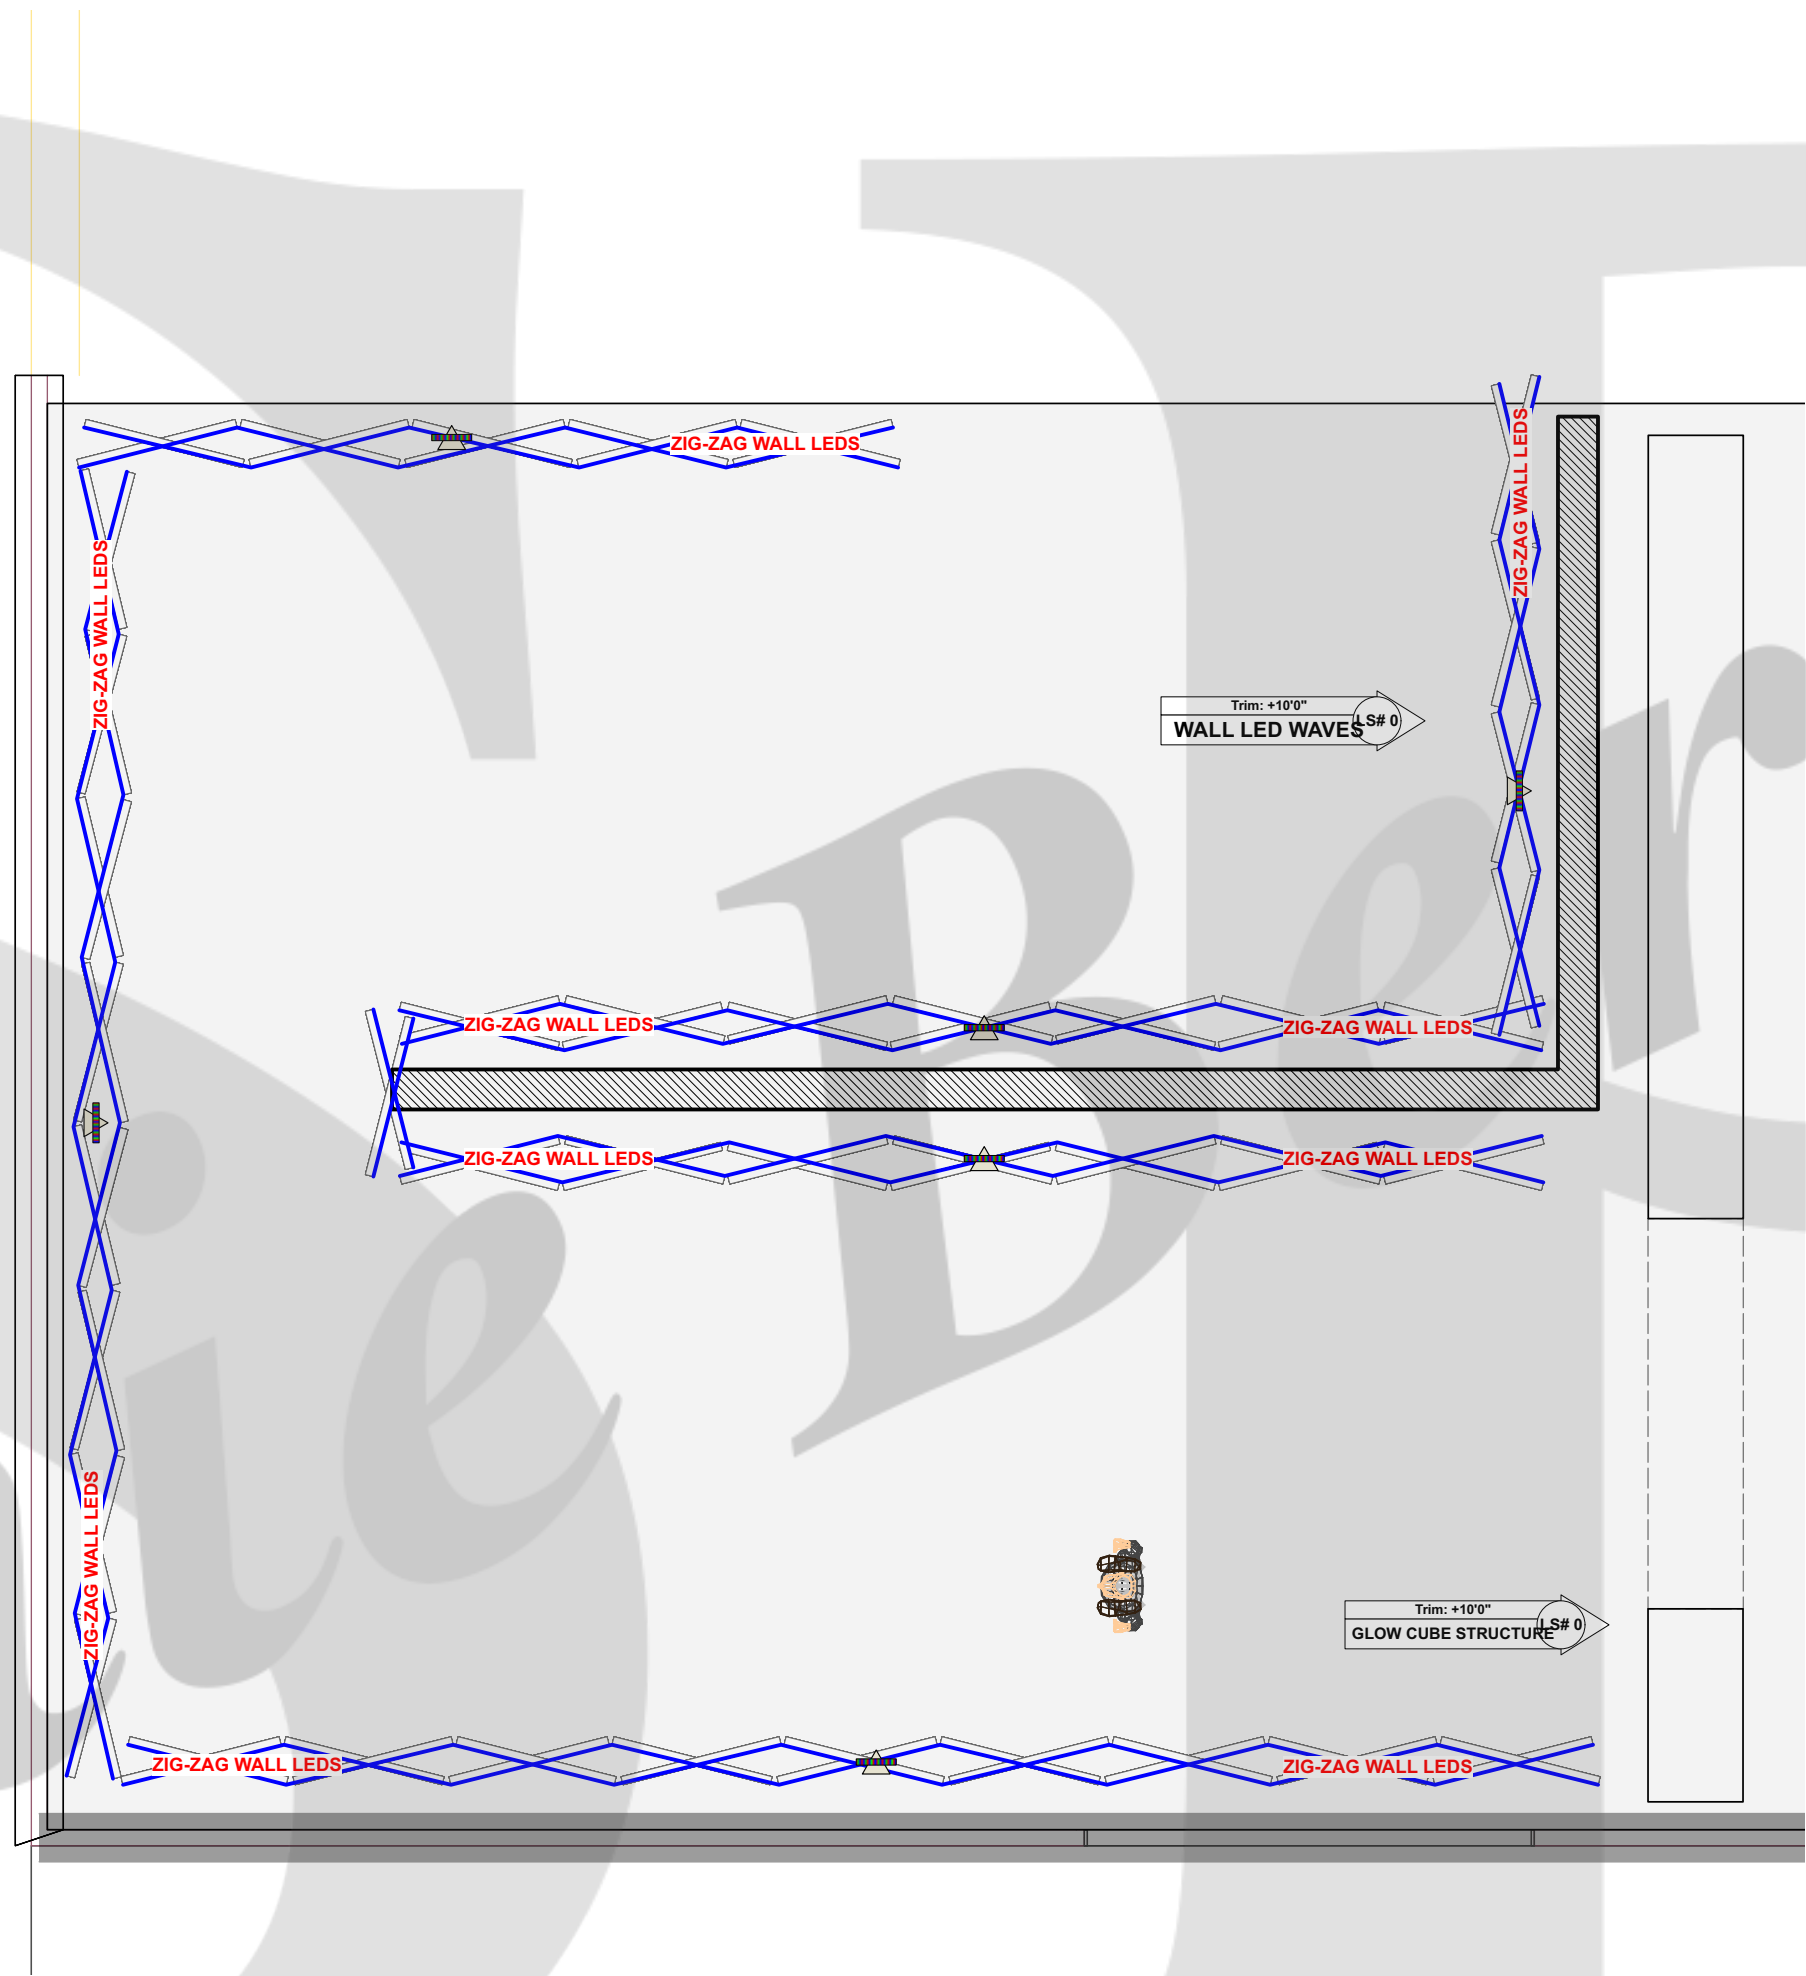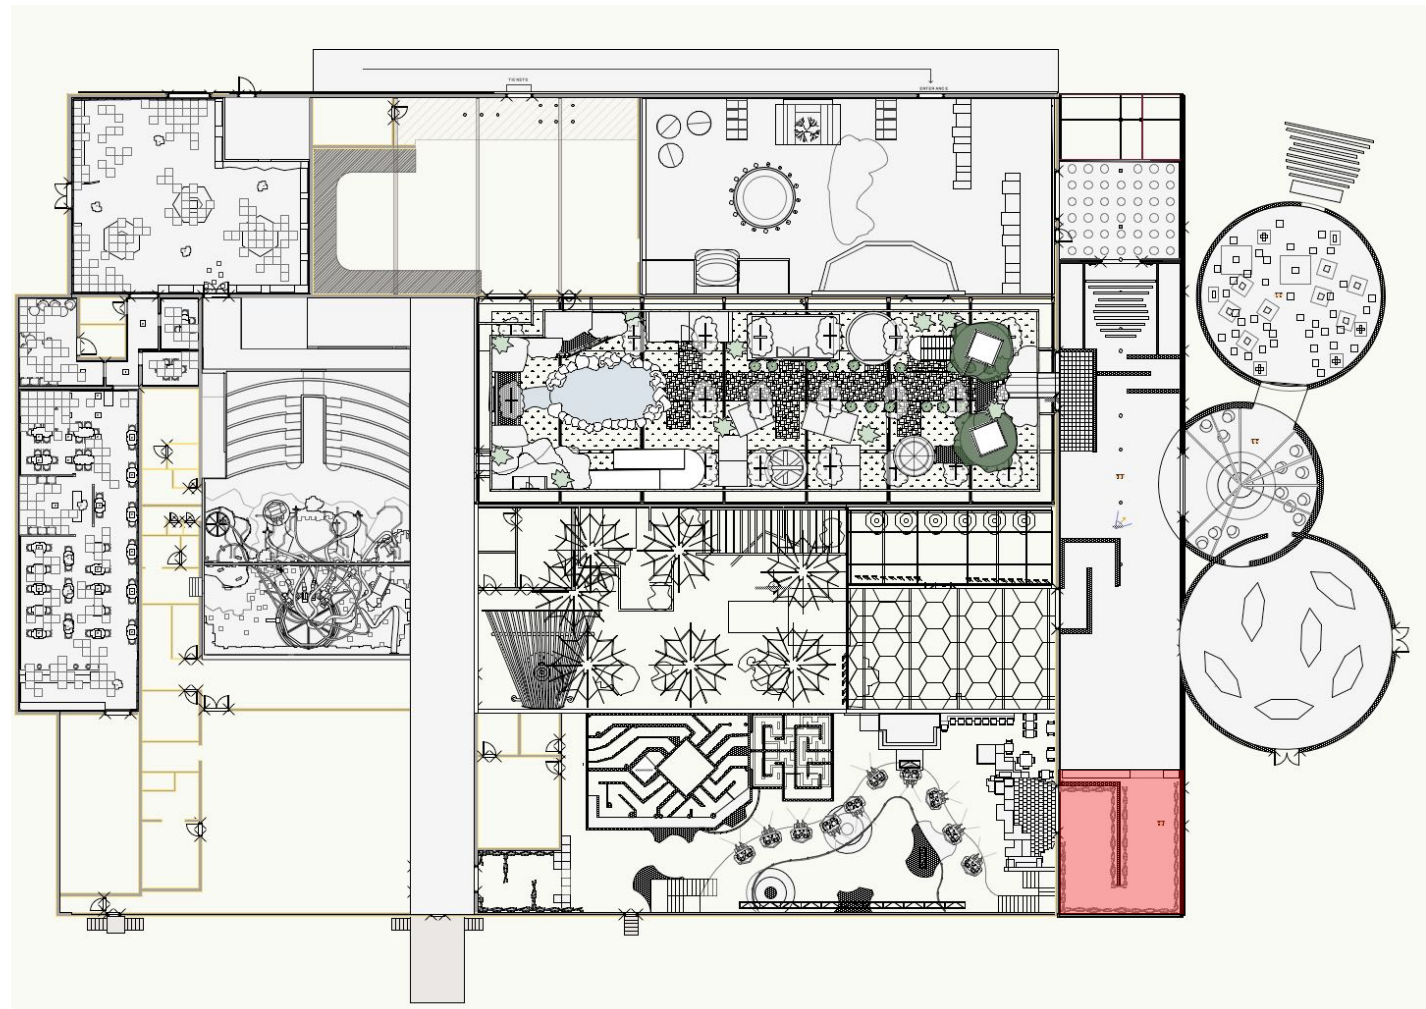

These drawings show Haus Eclectic Labs' design intent only and are not intended for use as construction or fabrication drawings.

Associated / Referenced Documents

These drawings were created by using and/or is related to the following drawings/documents:

Client Provided Documents

Haus Eclectic Labs
4000 Mesa Road,
Irvine, CA 92697 USA



Studio 60
6000 S Aviation Blvd.
Los Angeles, CA 90003

Revised:	By:
05/25/22	Stephanie Bernardini

Discipline:
Lighting

Zone Location:
2

Scale:
1/4" = 1' 0"

Intended Sheet Size:
Arch D

Drawn By:
Stephanie Bernardini

Project Phase:
Final Presentation

VWX File Name:
Z2-LTG-GL-S60-2D.vwx

Sheet title:
**LTG - 102.7 Zone 2
Team-Based Cable GP**

Sheet Number:
102.6




INSTRUMENT KEY

Theatrical Fixtures

	LED TAPE RGBW @ 20w	250
	ETC D60 Lustr SELL40 @ 161w	11
	ETC Source4 Mini LED 50deg @ 14w	34

Architectural Fixtures

	ARCH WASH LIGHT	202
	RECESSED LIGHTING FIXTURE	498

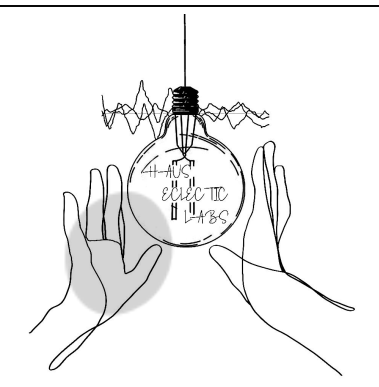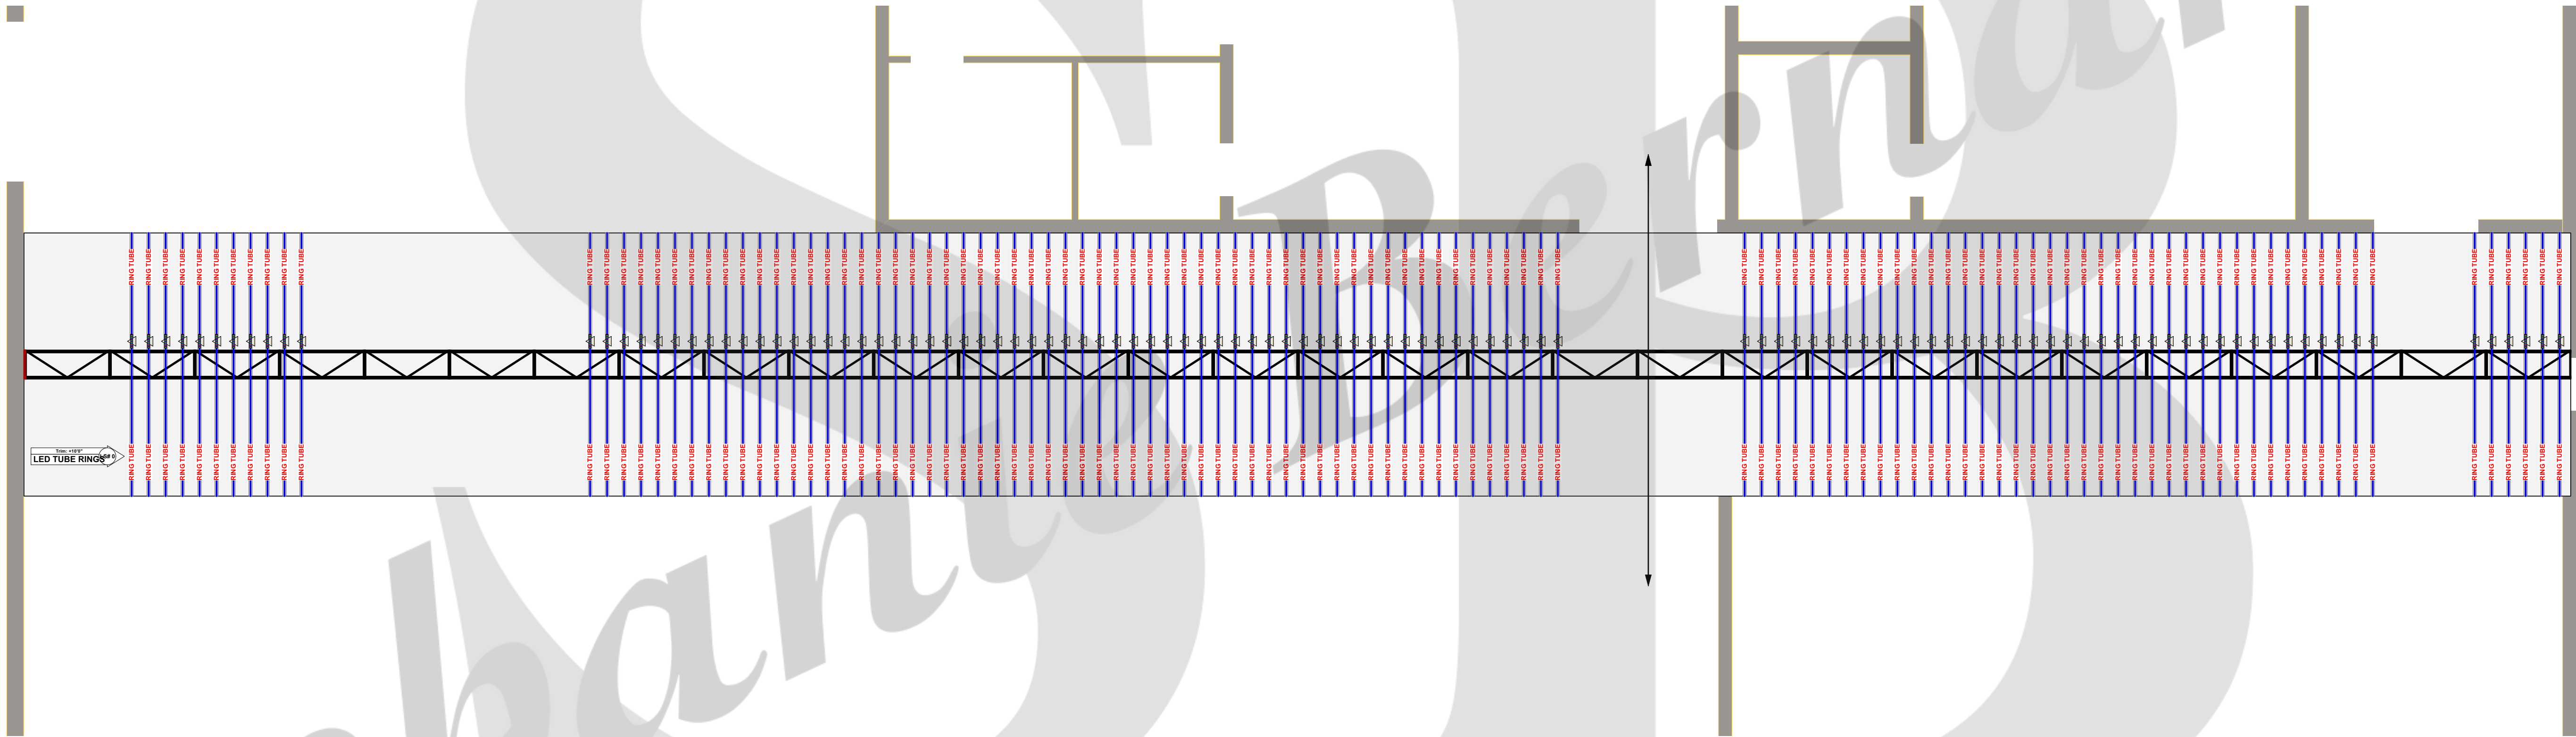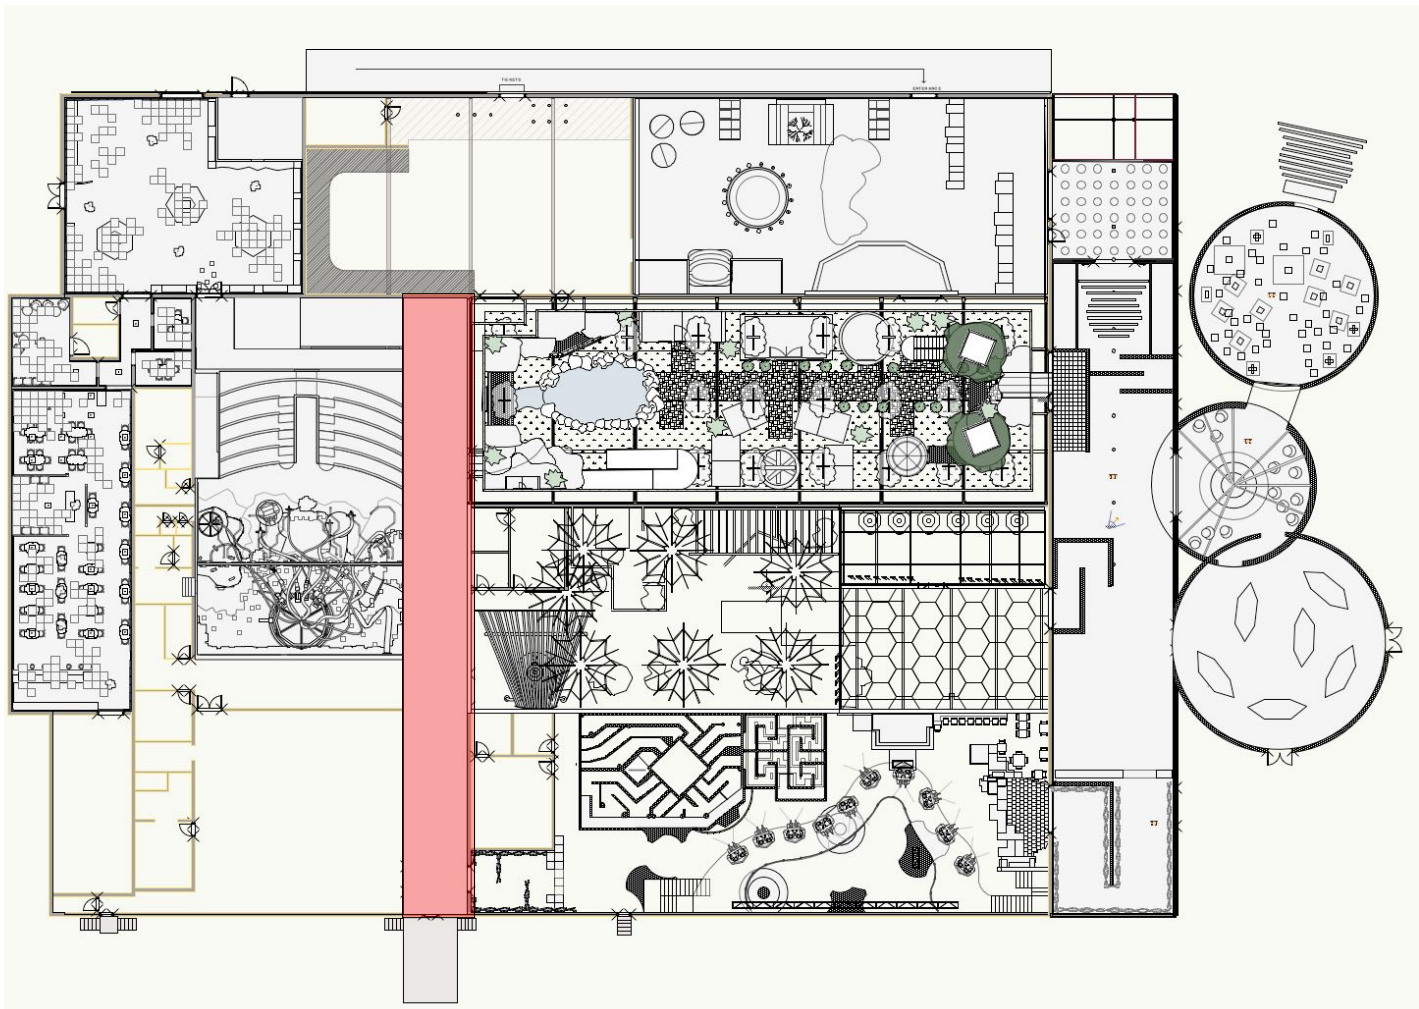

These drawings show Haus Eclectic Labs' design intent only and are not intended for use as construction or fabrication drawings.

Associated / Referenced Documents

These drawings were created by using and/or is related to the following drawings/documents:

Client Provided Documents

Haus Eclectic Labs
4000 Mesa Road,
Irvine, CA 92697 USA



Studio 60
6000 S Aviation Blvd.
Los Angeles, CA 90003

Revised:	By:
05/25/22	Stephanie Bernardini

Discipline:
Lighting

Zone Location:
2

Scale:
3/16" = 1' 0"

Intended Sheet Size:
Arch D

Drawn By:
Stephanie Bernardini

Project Phase:
Final Presentation



VWX File Name:
Z2-LTG-GL-S60-2D.vwx

Sheet title:
**LTG - 102.8 Zone 2
Endgame Cable GP**



Sheet Number:
102.7



INSTRUMENT KEY

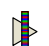




Theatrical Fixtures


	LED TAPE RGBW @ 20w	250
	ETC D60 Lustr SELL40 @ 161w	11
	ETC Source4 Mini LED 50deg @ 14w	34

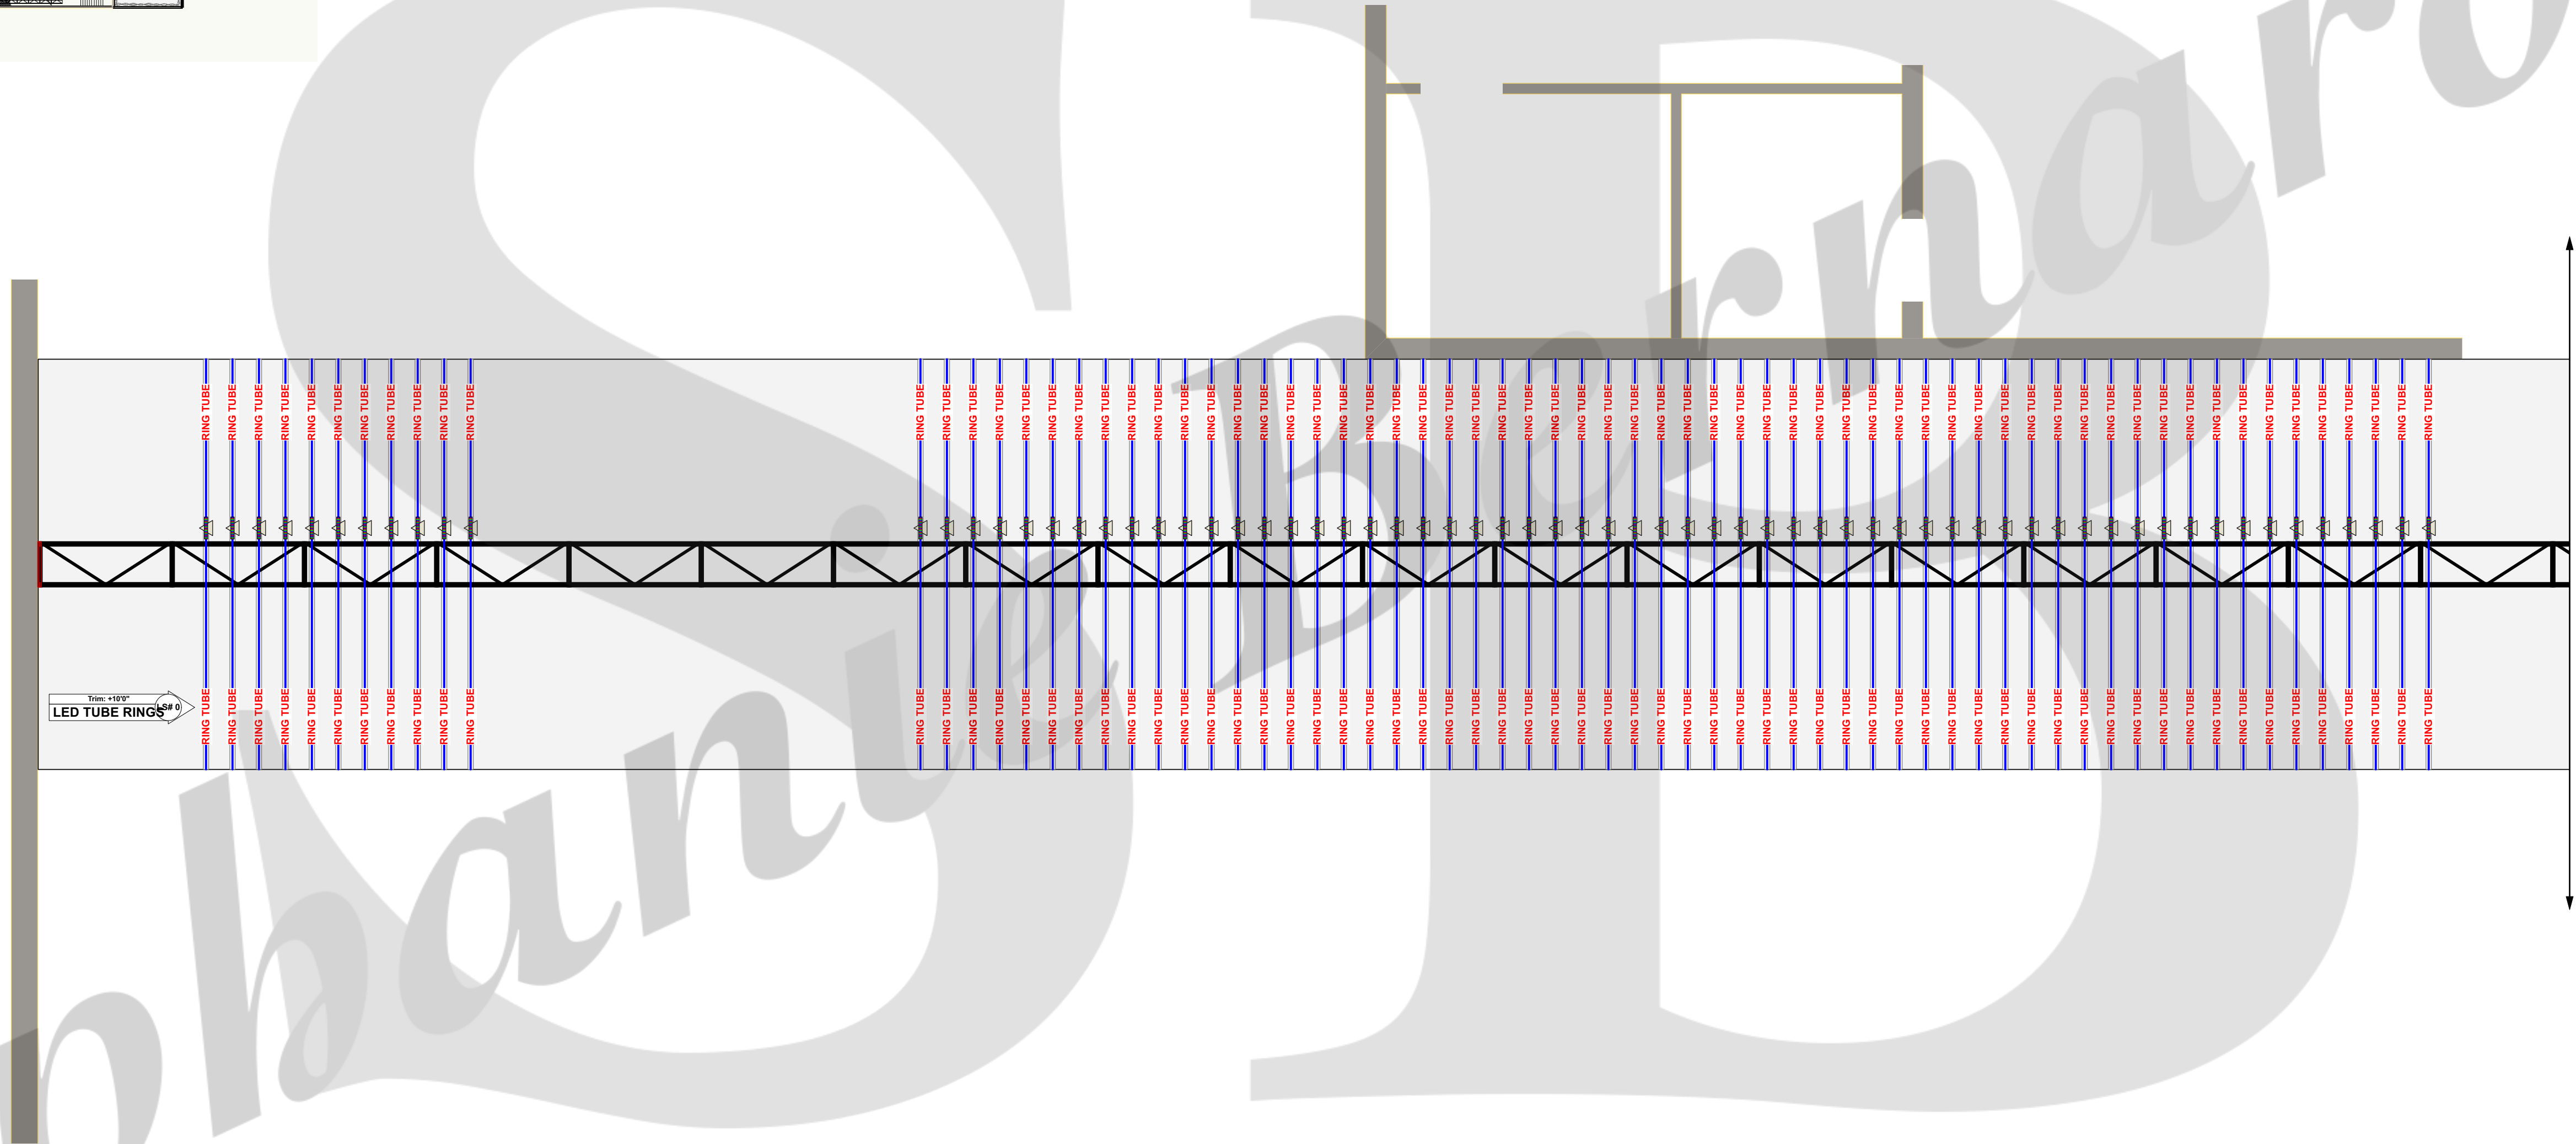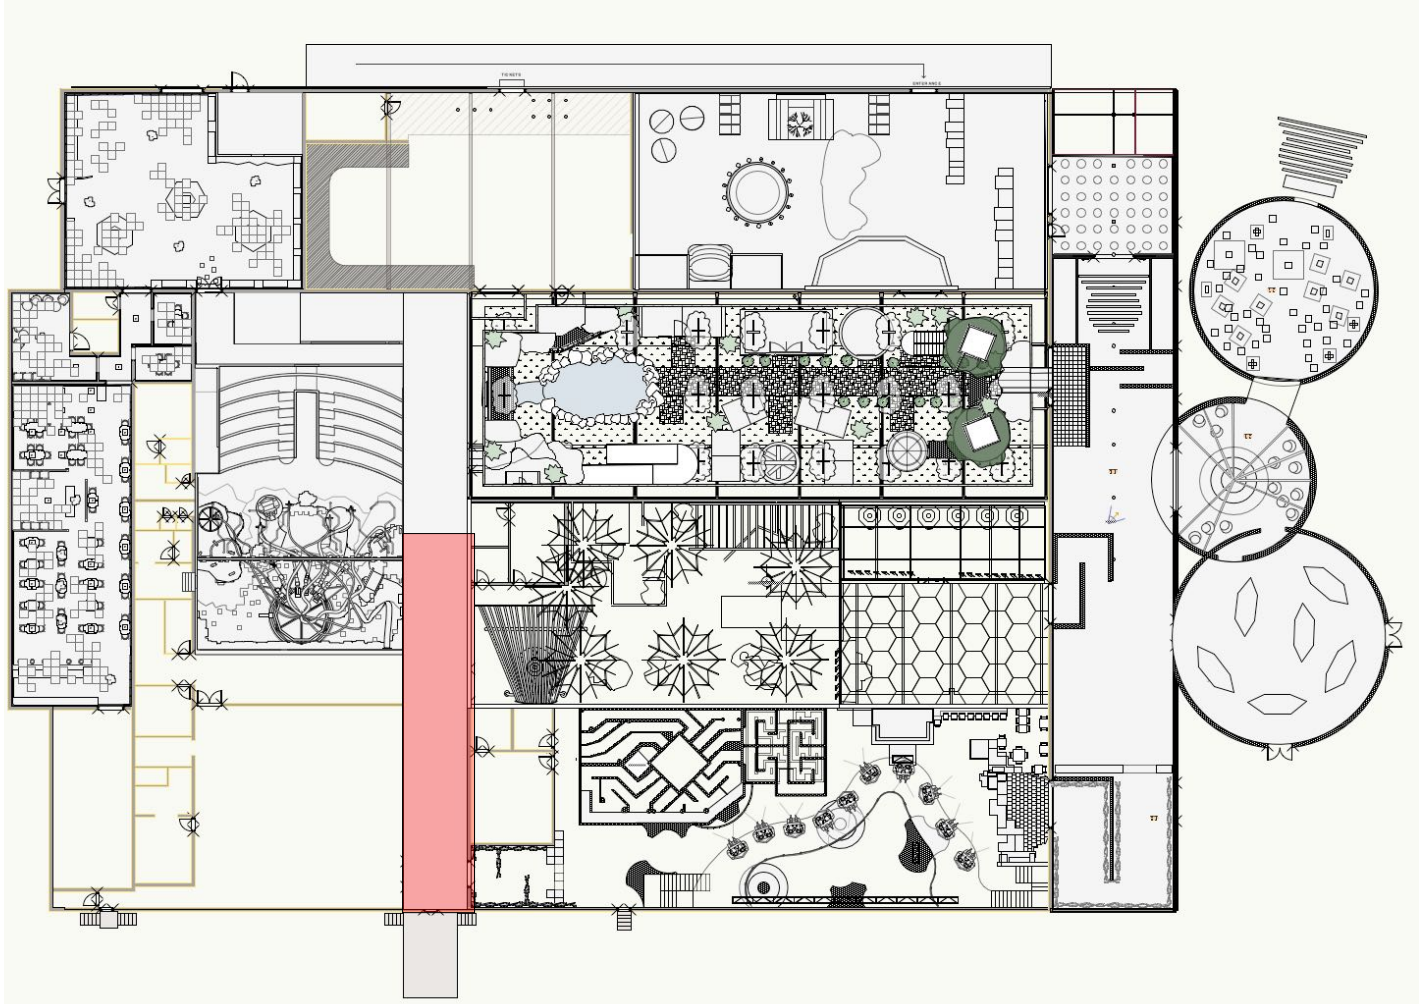Architectural Fixtures

	ARCH WASH LIGHT	202
	RECESSED LIGHTING FIXTURE	498



INSTRUMENT KEY			
Theatrical Fixtures			
	LED TAPE RGBW @ 20w	250	
	ETC D60 Lustr SELL40 @ 161w	11	
	ETC Source4 Mini LED 50deg @ 14w	34	
Architectural Fixtures			
	ARCH WASH LIGHT	202	
	RECESSED LIGHTING FIXTURE	498	

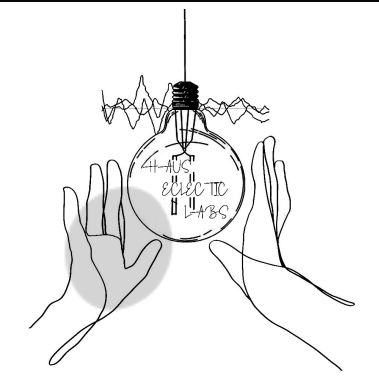

These drawings show Haus Eclectic Labs' design intent only and are not intended for use as construction or fabrication drawings.

Associated / Referenced Documents

These drawings were created by using and/or is related to the following drawings/documents:

Client Provided Documents

Haus Eclectic Labs
4000 Mesa Road,
Irvine, CA 92697 USA

GLITCHED;
Studio 60
6000 S Aviation Blvd.
Los Angeles, CA 90003

Revised:	By:
05/25/22	Stephanie Bernardini

Discipline:
Lighting

Zone Location:
2

Scale:
1/4" = 1' 0"

Intended Sheet Size:
Arch D




Drawn By:
Stephanie Bernardini

Project Phase:
Final Presentation

VWX File Name:
22-LTG-GL-S60-2D.vwx

Sheet title:
**LTG - 102.8 Zone 2
Endgame Cable Part 1 GP**

Sheet Number:
102.8

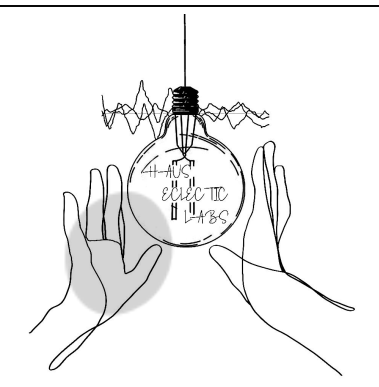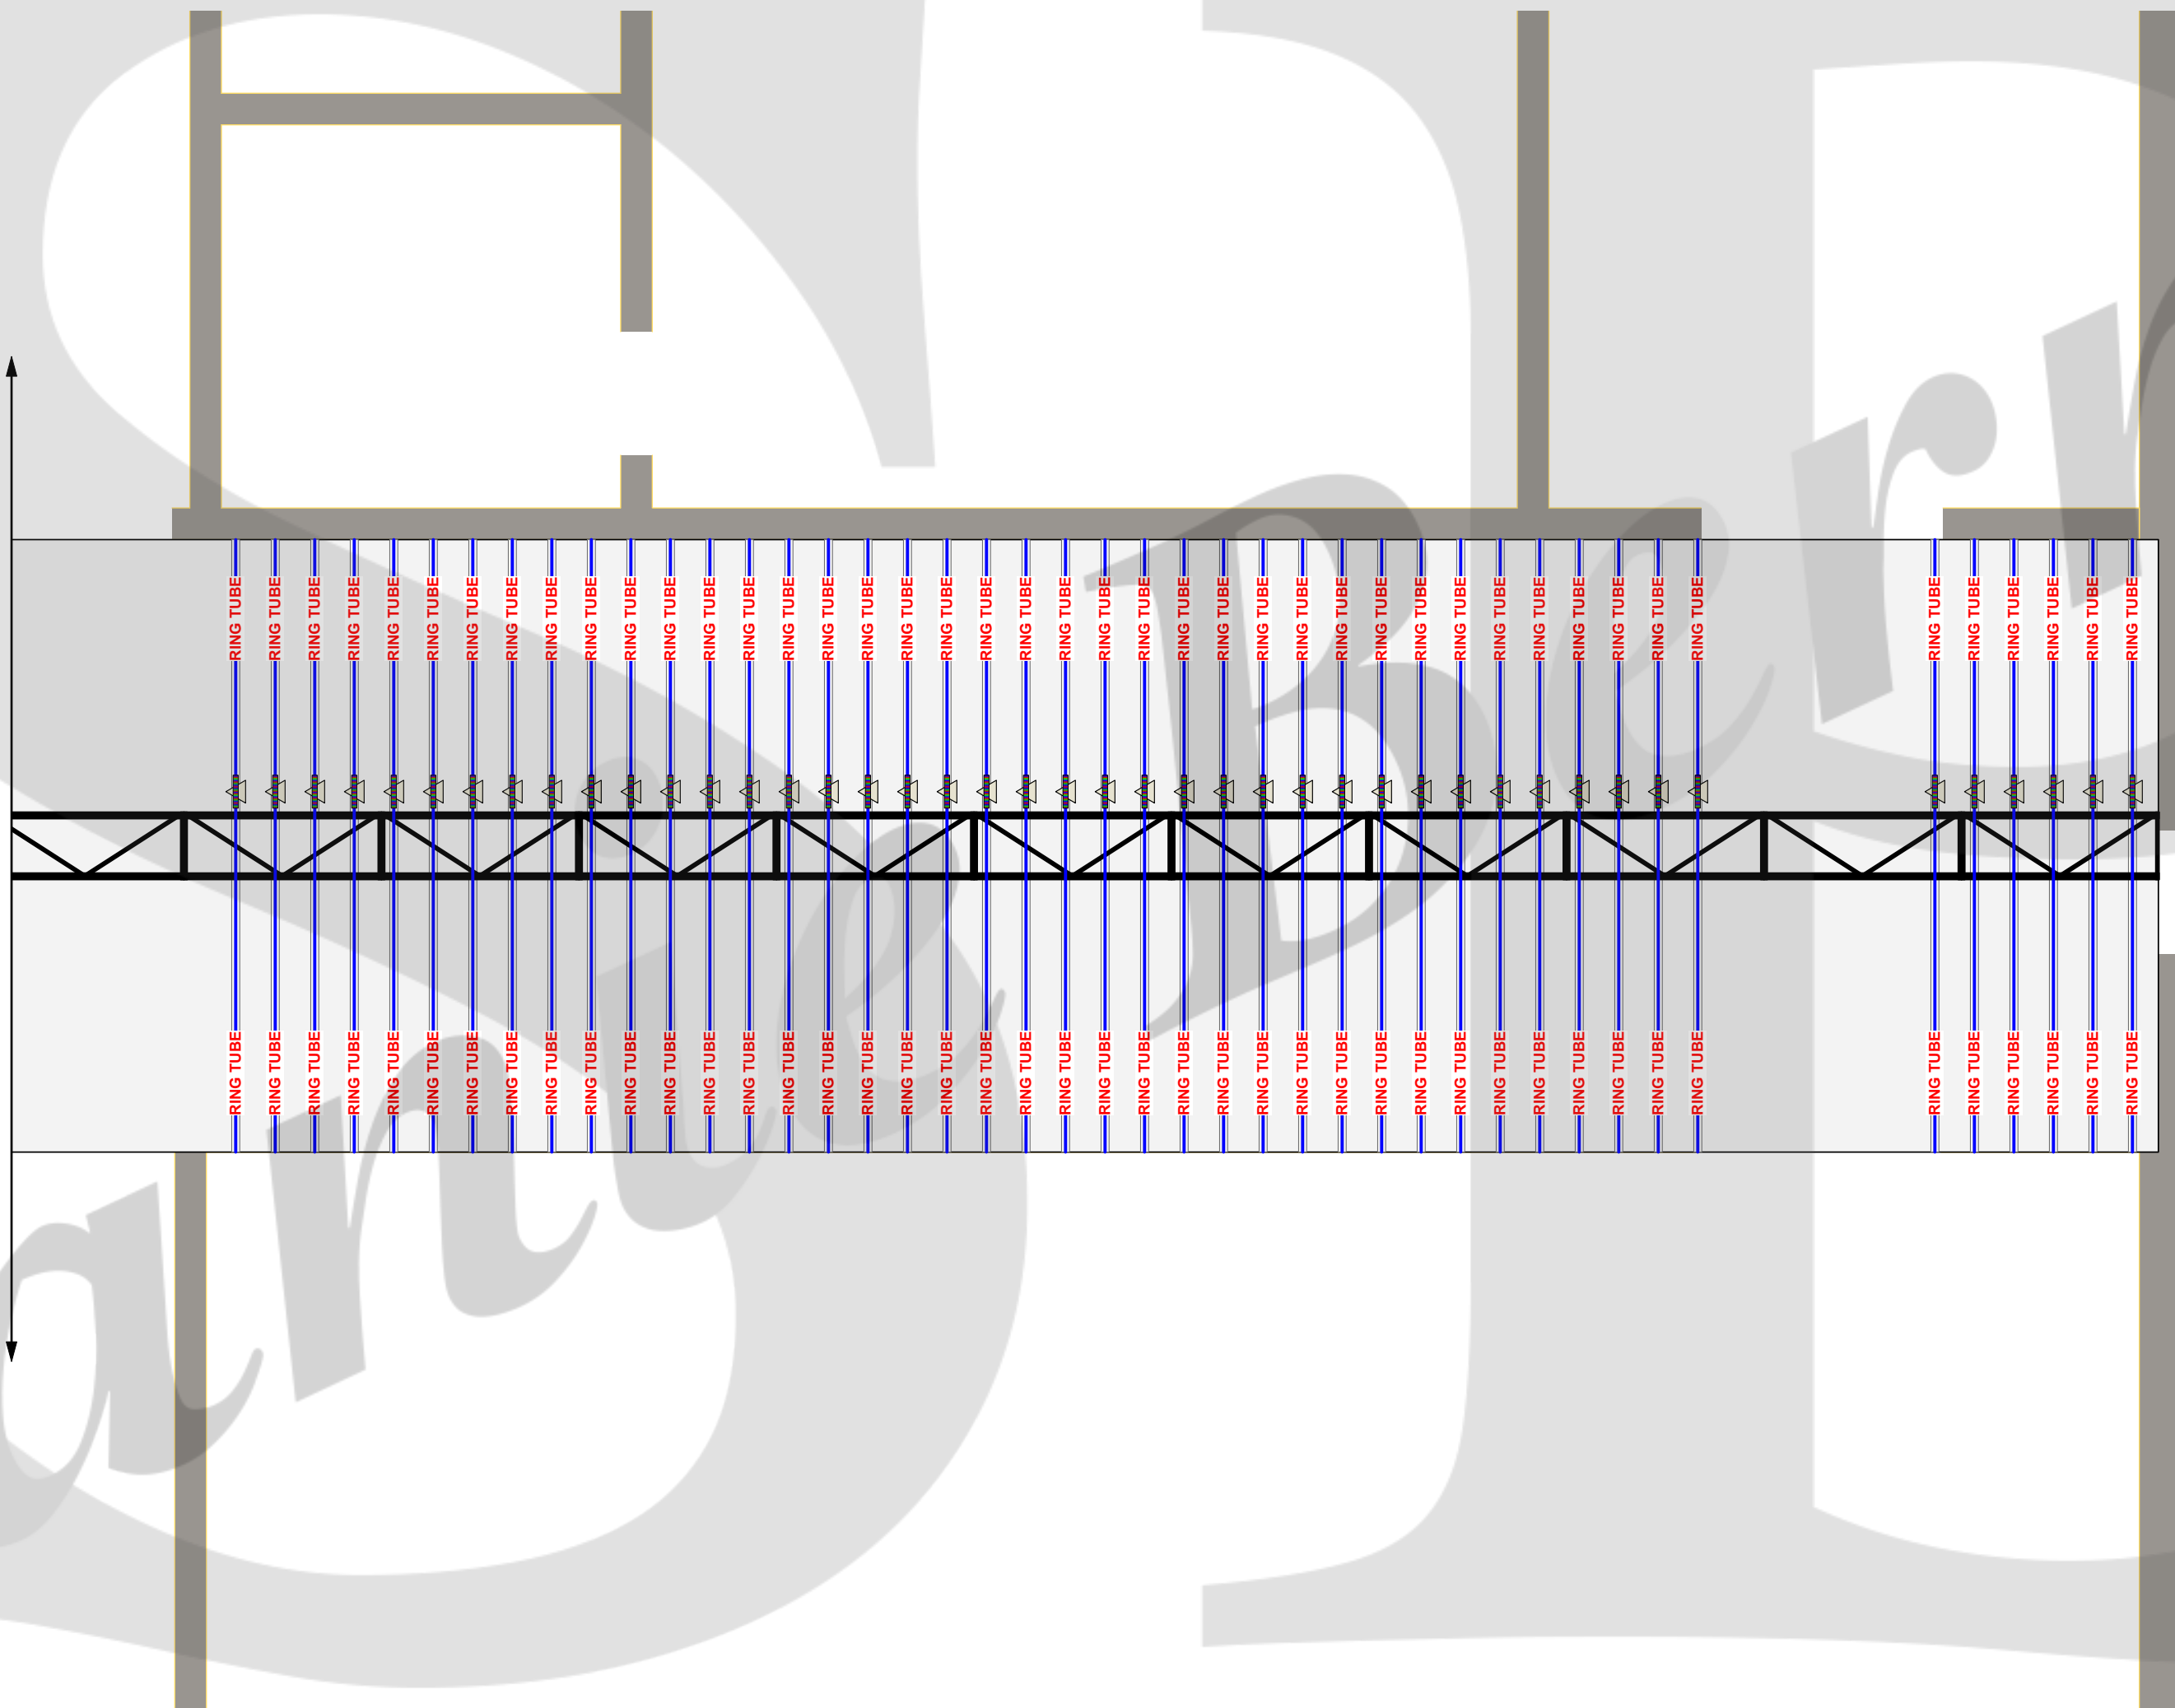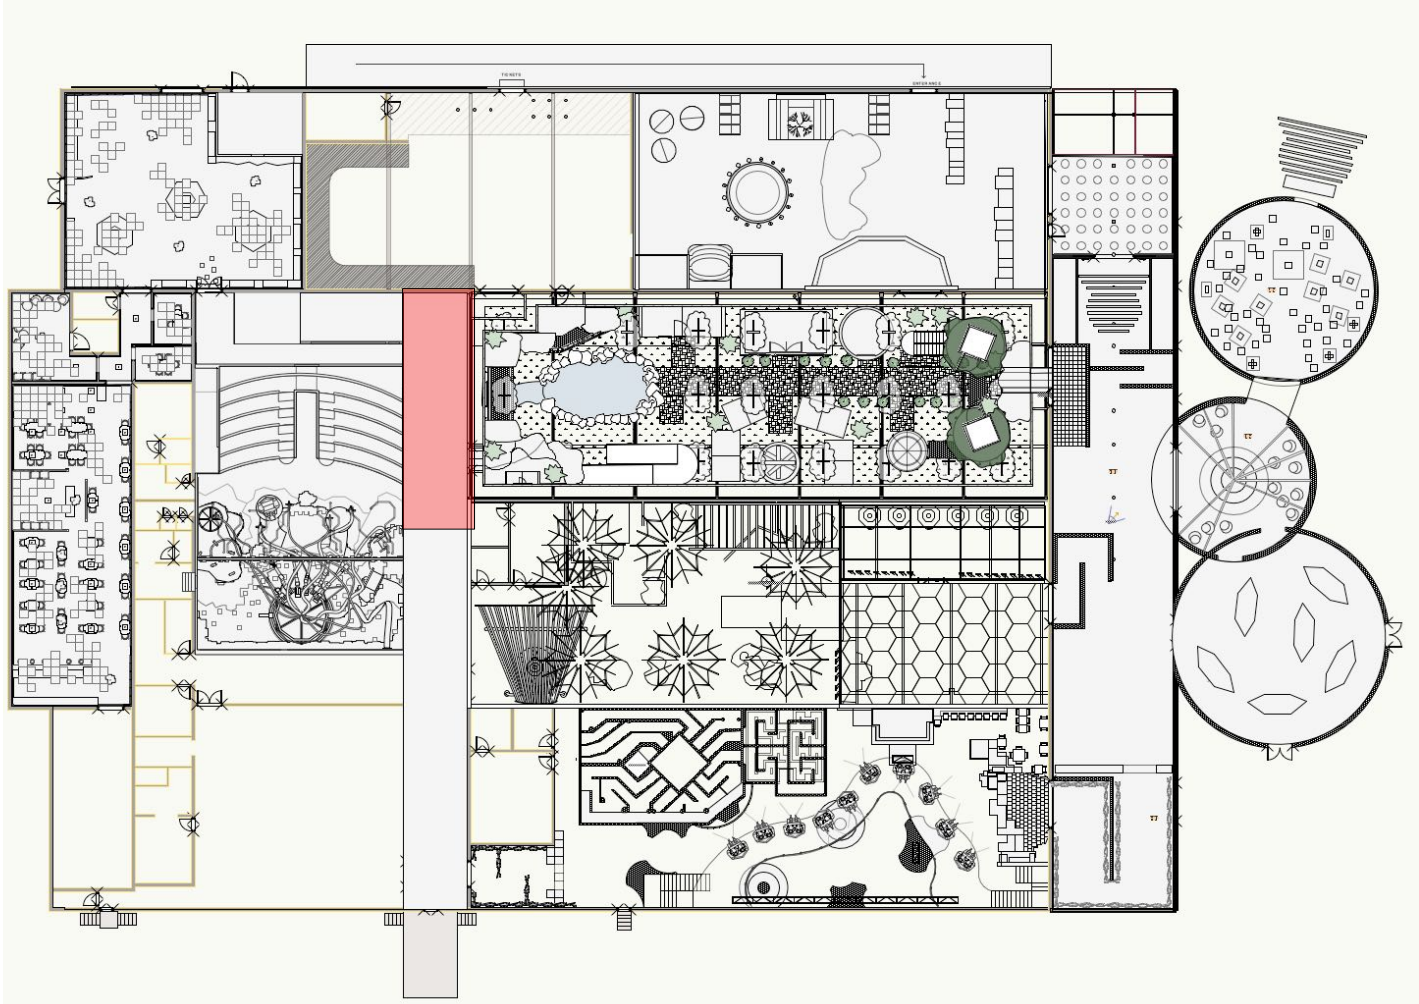

These drawings show Haus Eclectic Labs' design intent only and are not intended for use as construction or fabrication drawings.

Associated / Referenced Documents

These drawings were created by using and/or is related to the following drawings/documents:

Client Provided Documents

Haus Eclectic Labs
4000 Mesa Road,
Irvine, CA 92697 USA



Studio 60
6000 S Aviation Blvd.
Los Angeles, CA 90003

Revised:	By:
05/25/22	Stephanie Bernardini

Discipline:
Lighting

Zone Location:
2

Scale:
1/4" = 1' 0"

Intended Sheet Size:
Arch D

Drawn By:
Stephanie Bernardini

Project Phase:
Final Presentation

VWX File Name:
Z2-LTG-GL-S60-2D.vwx

Sheet title:
**LTG - 102.8 Zone 2
Endgame Cable Part 2 GP**



Sheet Number:
102.9




INSTRUMENT KEY

Theatrical Fixtures

	LED TAPE RGBW @ 20w	250
	ETC D60 Lustr SELL40 @ 161w	11
	ETC Source4 Mini LED 50deg @ 14w	34

Architectural Fixtures

	ARCH WASH LIGHT	202
	RECESSED LIGHTING FIXTURE	498

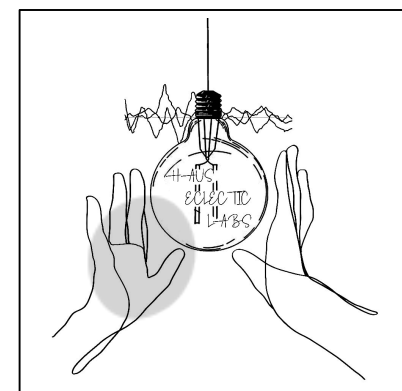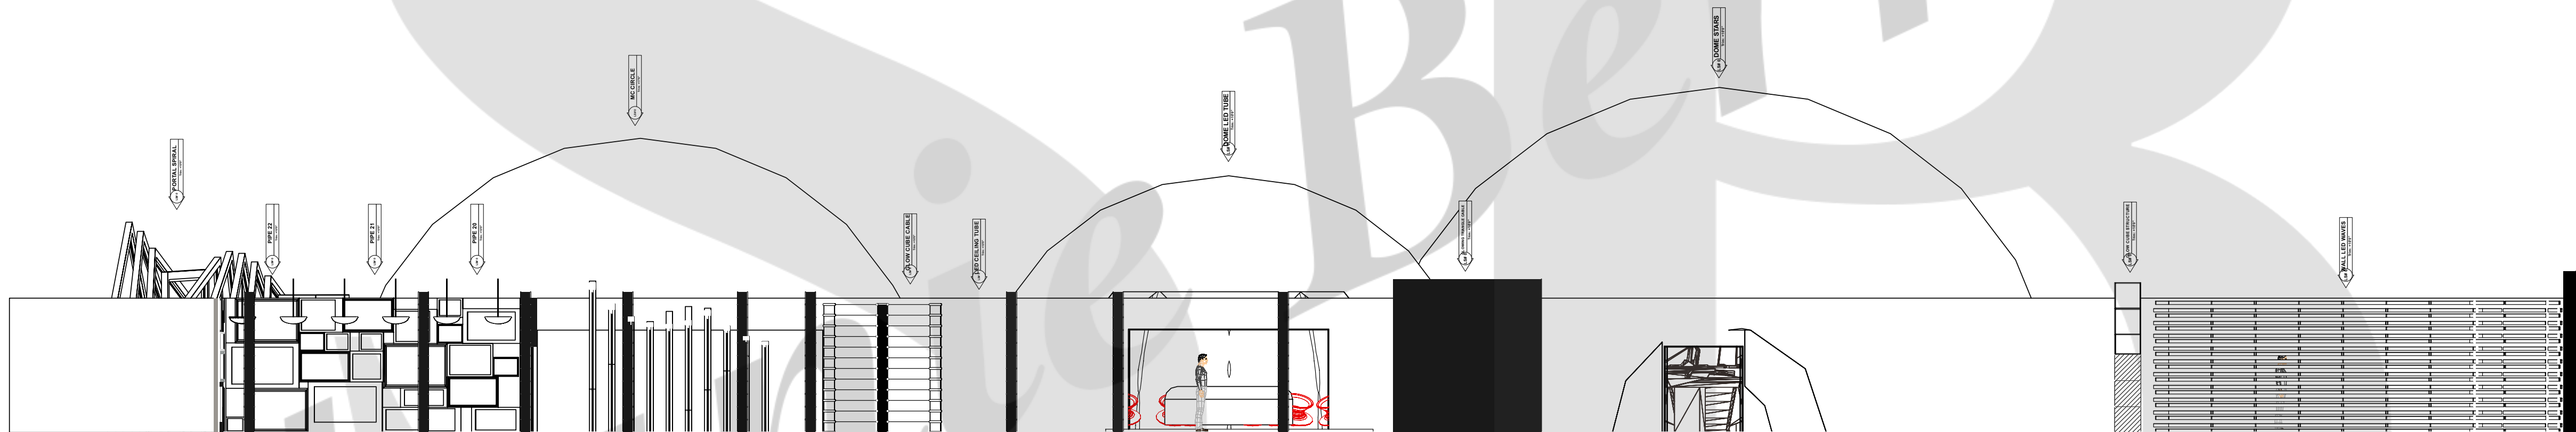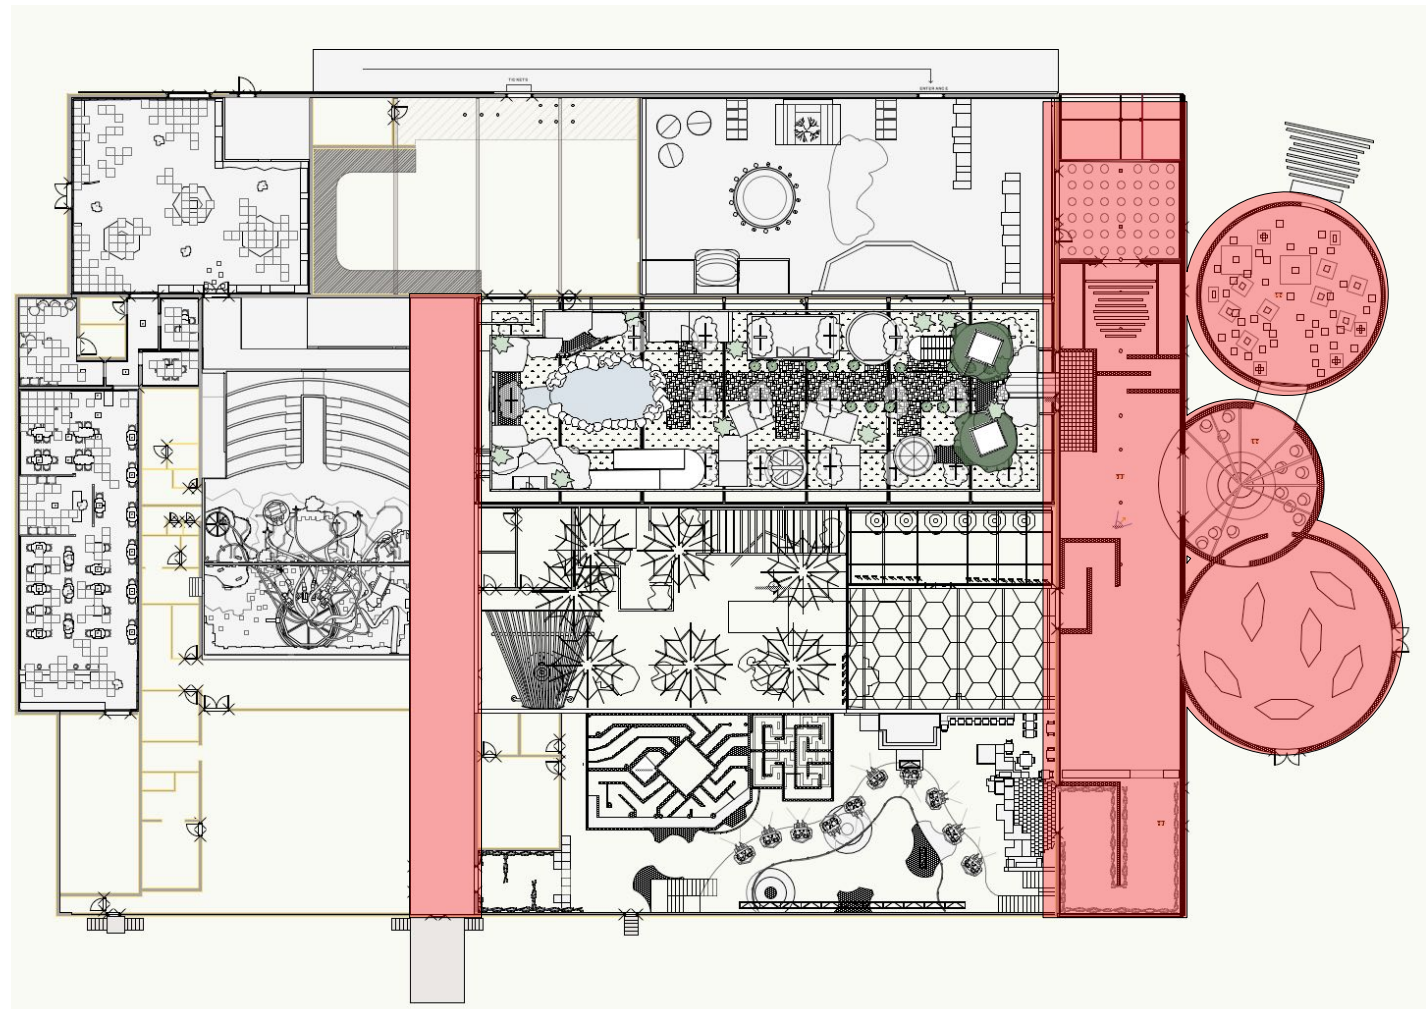

These drawings show Haus Eclectic Labs' design intent only and are not intended for use as construction or fabrication drawings.

Associated / Referenced Documents

These drawings were created by using and/or is related to the following drawings/documents:

Client Provided Documents

Haus Eclectic Labs
4000 Mesa Road,
Irvine, CA 92697 USA



Revised:	By:
05/25/22	Stephanie Bernardini

Discipline:
Lighting

Zone Location:
2

Scale:
1/8" = 1' 0"

Intended Sheet Size:
Arch D

Drawn By:
Stephanie Bernardini

Project Phase:
Final Presentation

VWX File Name:
Z2-LTG-GL-S60-2D.vwx

Sheet title:
LTG - 122 Zone 2 Section View



Sheet Number:
122



INSTRUMENT KEY


Theatrical Fixtures


	LED TAPE RGBW @ 20w	250
	ETC D60 Lustr SELL40 @ 161w	11
	ETC Source4 Mini LED 50deg @ 14w	34

Architectural Fixtures

	ARCH WASH LIGHT	202
	RECESSED LIGHTING FIXTURE	498

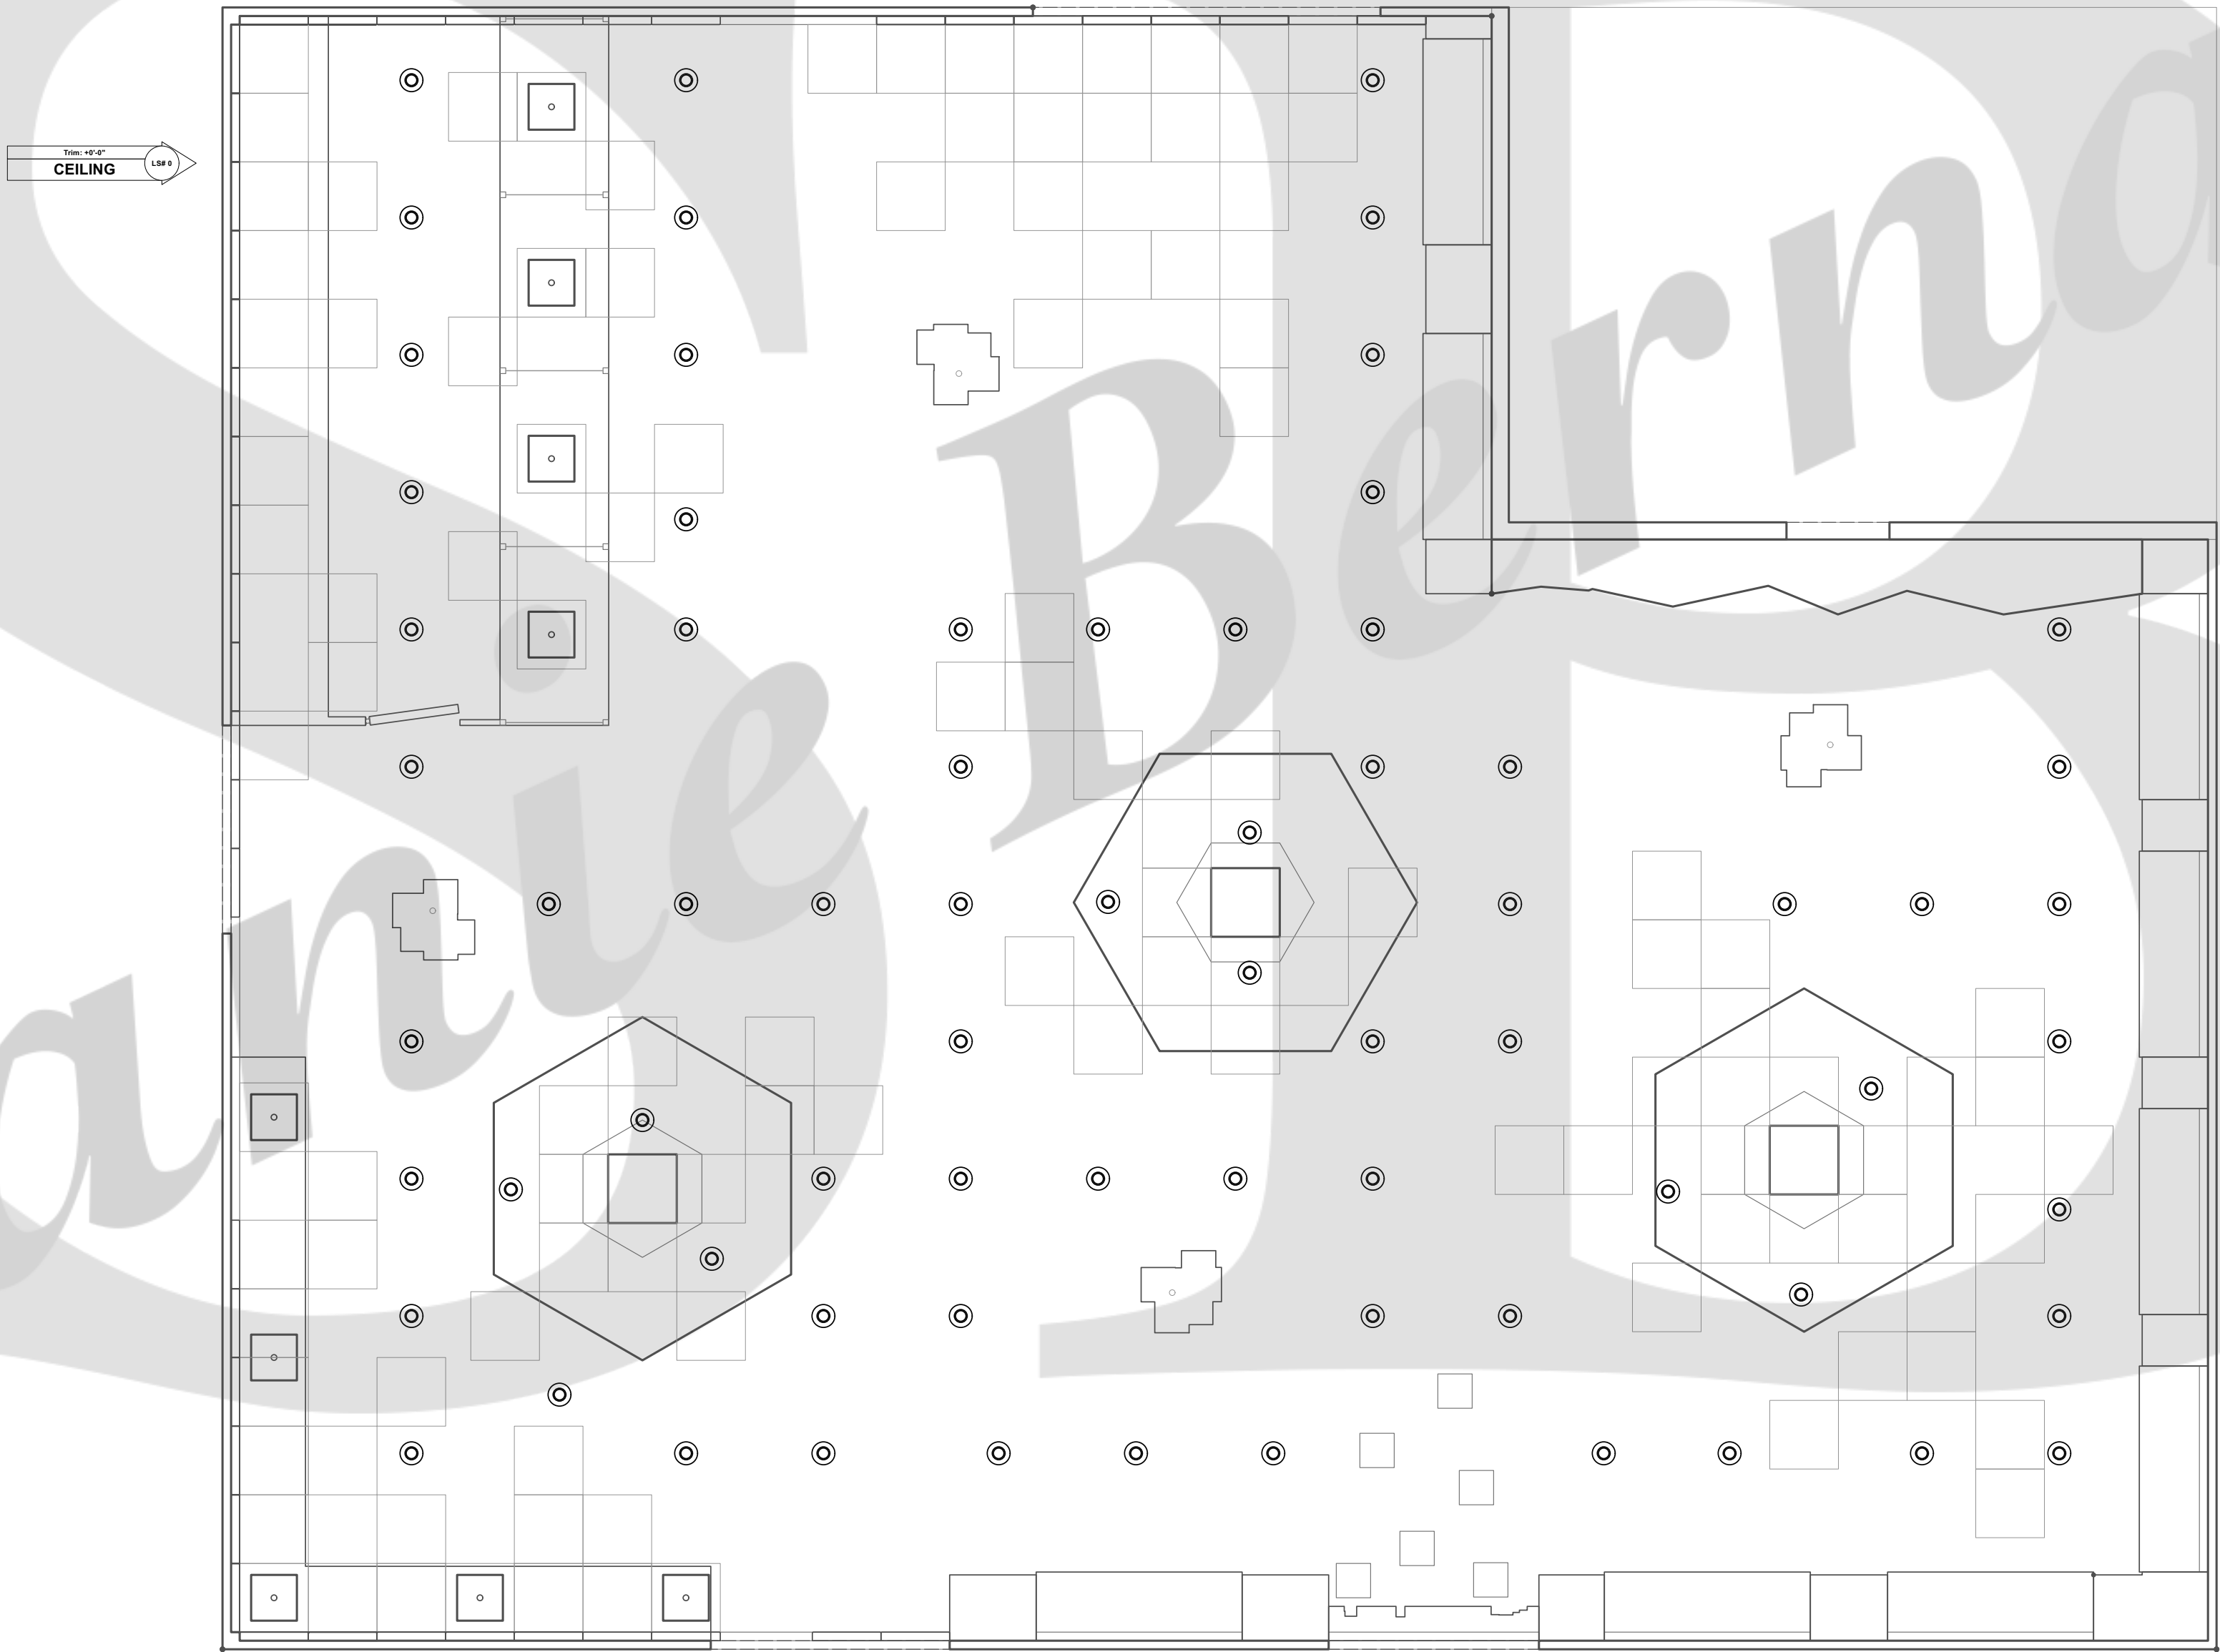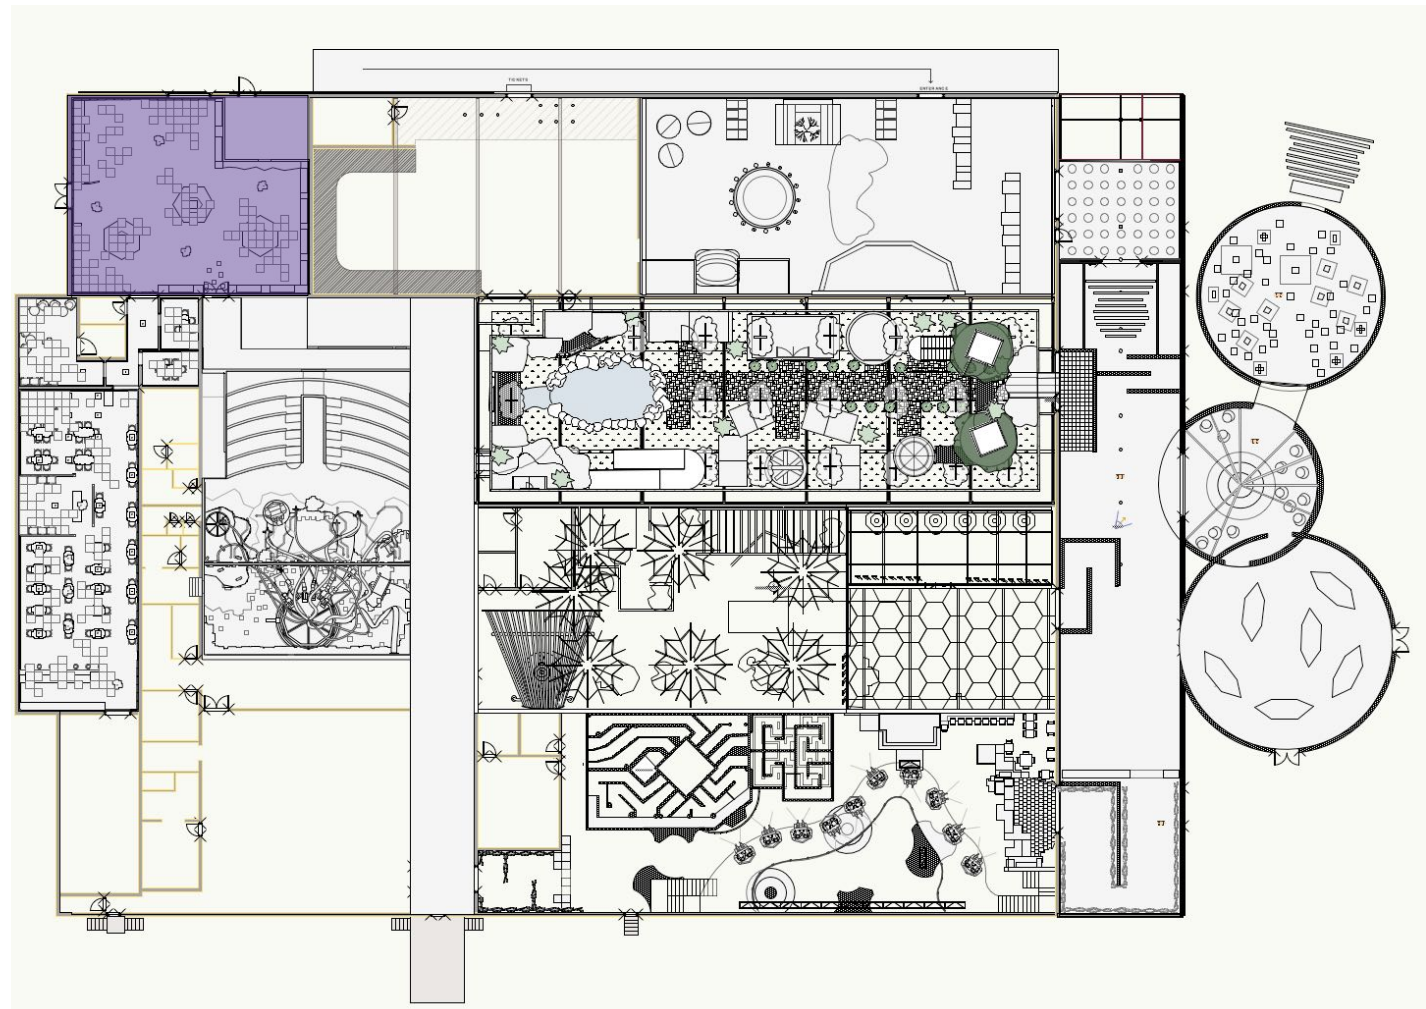

INSTRUMENT KEY	
	LTG-Eyeball Recessed Light 70

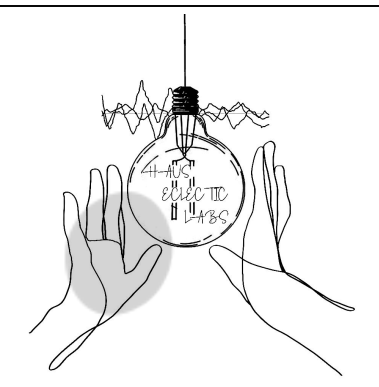

These drawings show Haus Eclectic Labs' design intent only and are not intended for use as construction or fabrication drawings.

Associated / Referenced Documents

These drawings were created by using and/or is related to the following drawings/documents:

Client Provided Documents

Haus Eclectic Labs
4000 Mesa Road,
Irvine, CA 92697 USA



Studio 60
6000 S Aviation Blvd.
Los Angeles, CA 90003

Revised:	By:
05/25/22	Stephanie Bernardini

Discipline:
Lighting
Zone Location:
9
Scale:
1/4" = 1' 0"
Intended Sheet Size:
Arch D




Drawn By:
Stephanie Bernardini

Project Phase:
Final Presentation

VWX File Name:
Z9-LTG-GL-S60-2D.vwx

Sheet title:
Z9: GIFT SHOP REFLECTIVE CEILING PLAN

Sheet Number:
116

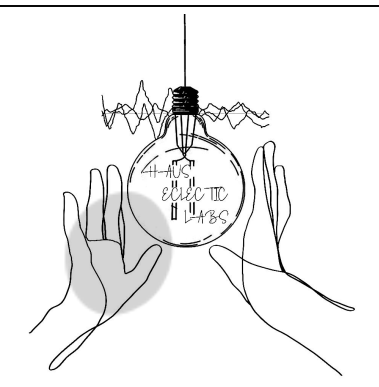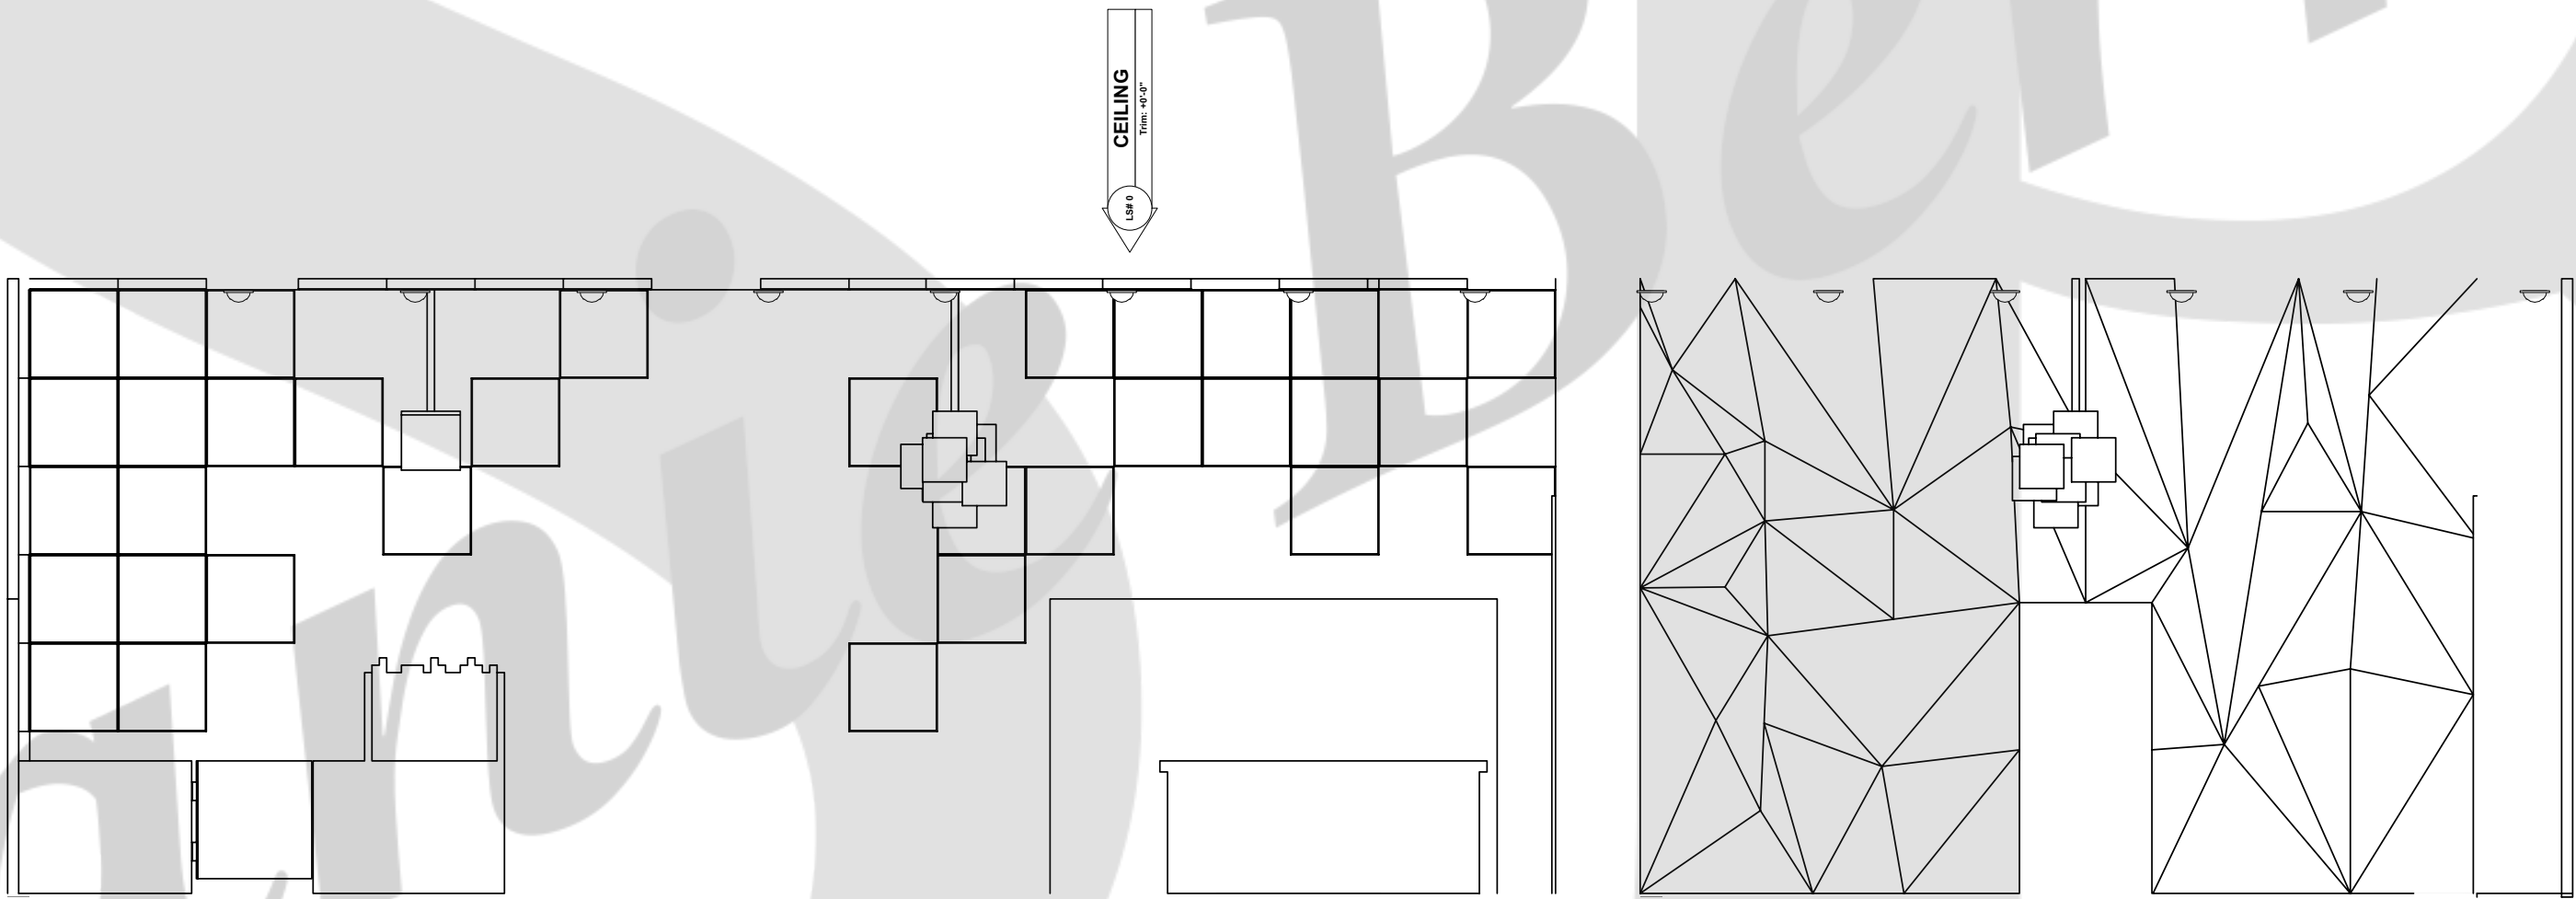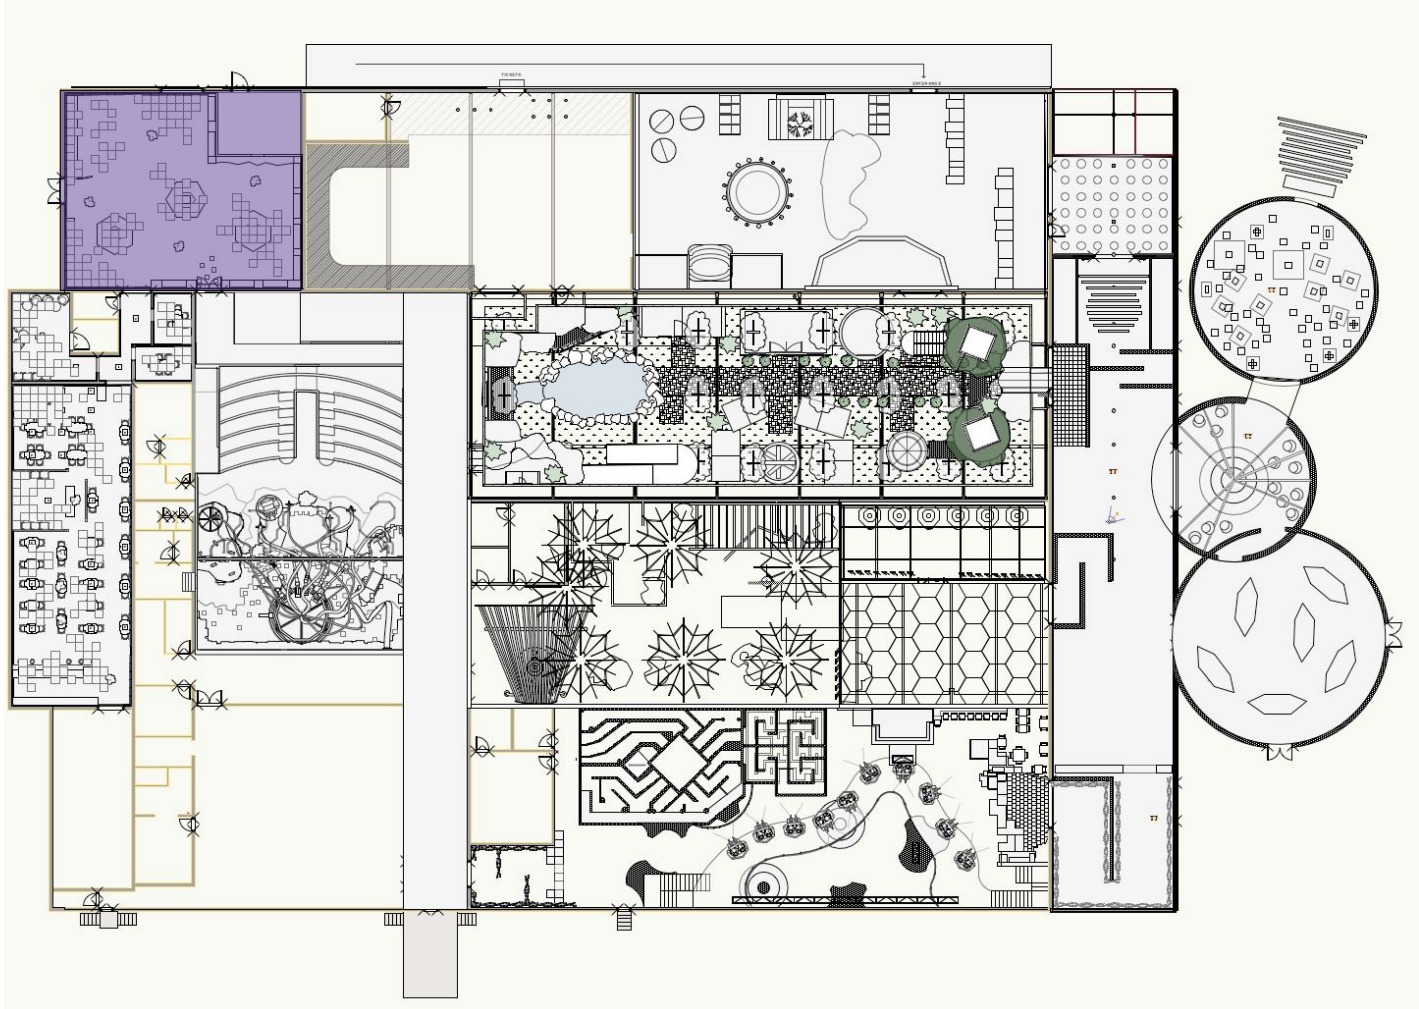

These drawings show Haus Eclectic Labs' design intent only and are not intended for use as construction or fabrication drawings.

Associated / Referenced Documents

These drawings were created by using and/or is related to the following drawings/documents:

Client Provided Documents

Haus Eclectic Labs
4000 Mesa Road,
Irvine, CA 92697 USA



Studio 60
6000 S Aviation Blvd.
Los Angeles, CA 90003

Revised:	By:
05/25/22	Stephanie Bernardini

Discipline:
Lighting

Zone Location:
9

Scale:
1/4" = 1' 0"

Intended Sheet Size:
Arch D

Drawn By:
Stephanie Bernardini

Project Phase:
Final Presentation

VWX File Name:
Z9-LTG-GL-S60-2D.vwx

Sheet title:
LTG - 127 Zone 9 Section View

Sheet Number:
127

INSTRUMENT KEY

⊙ LTG-Eyeball Recessed Light 70