





Front Elevation (Alloa St)

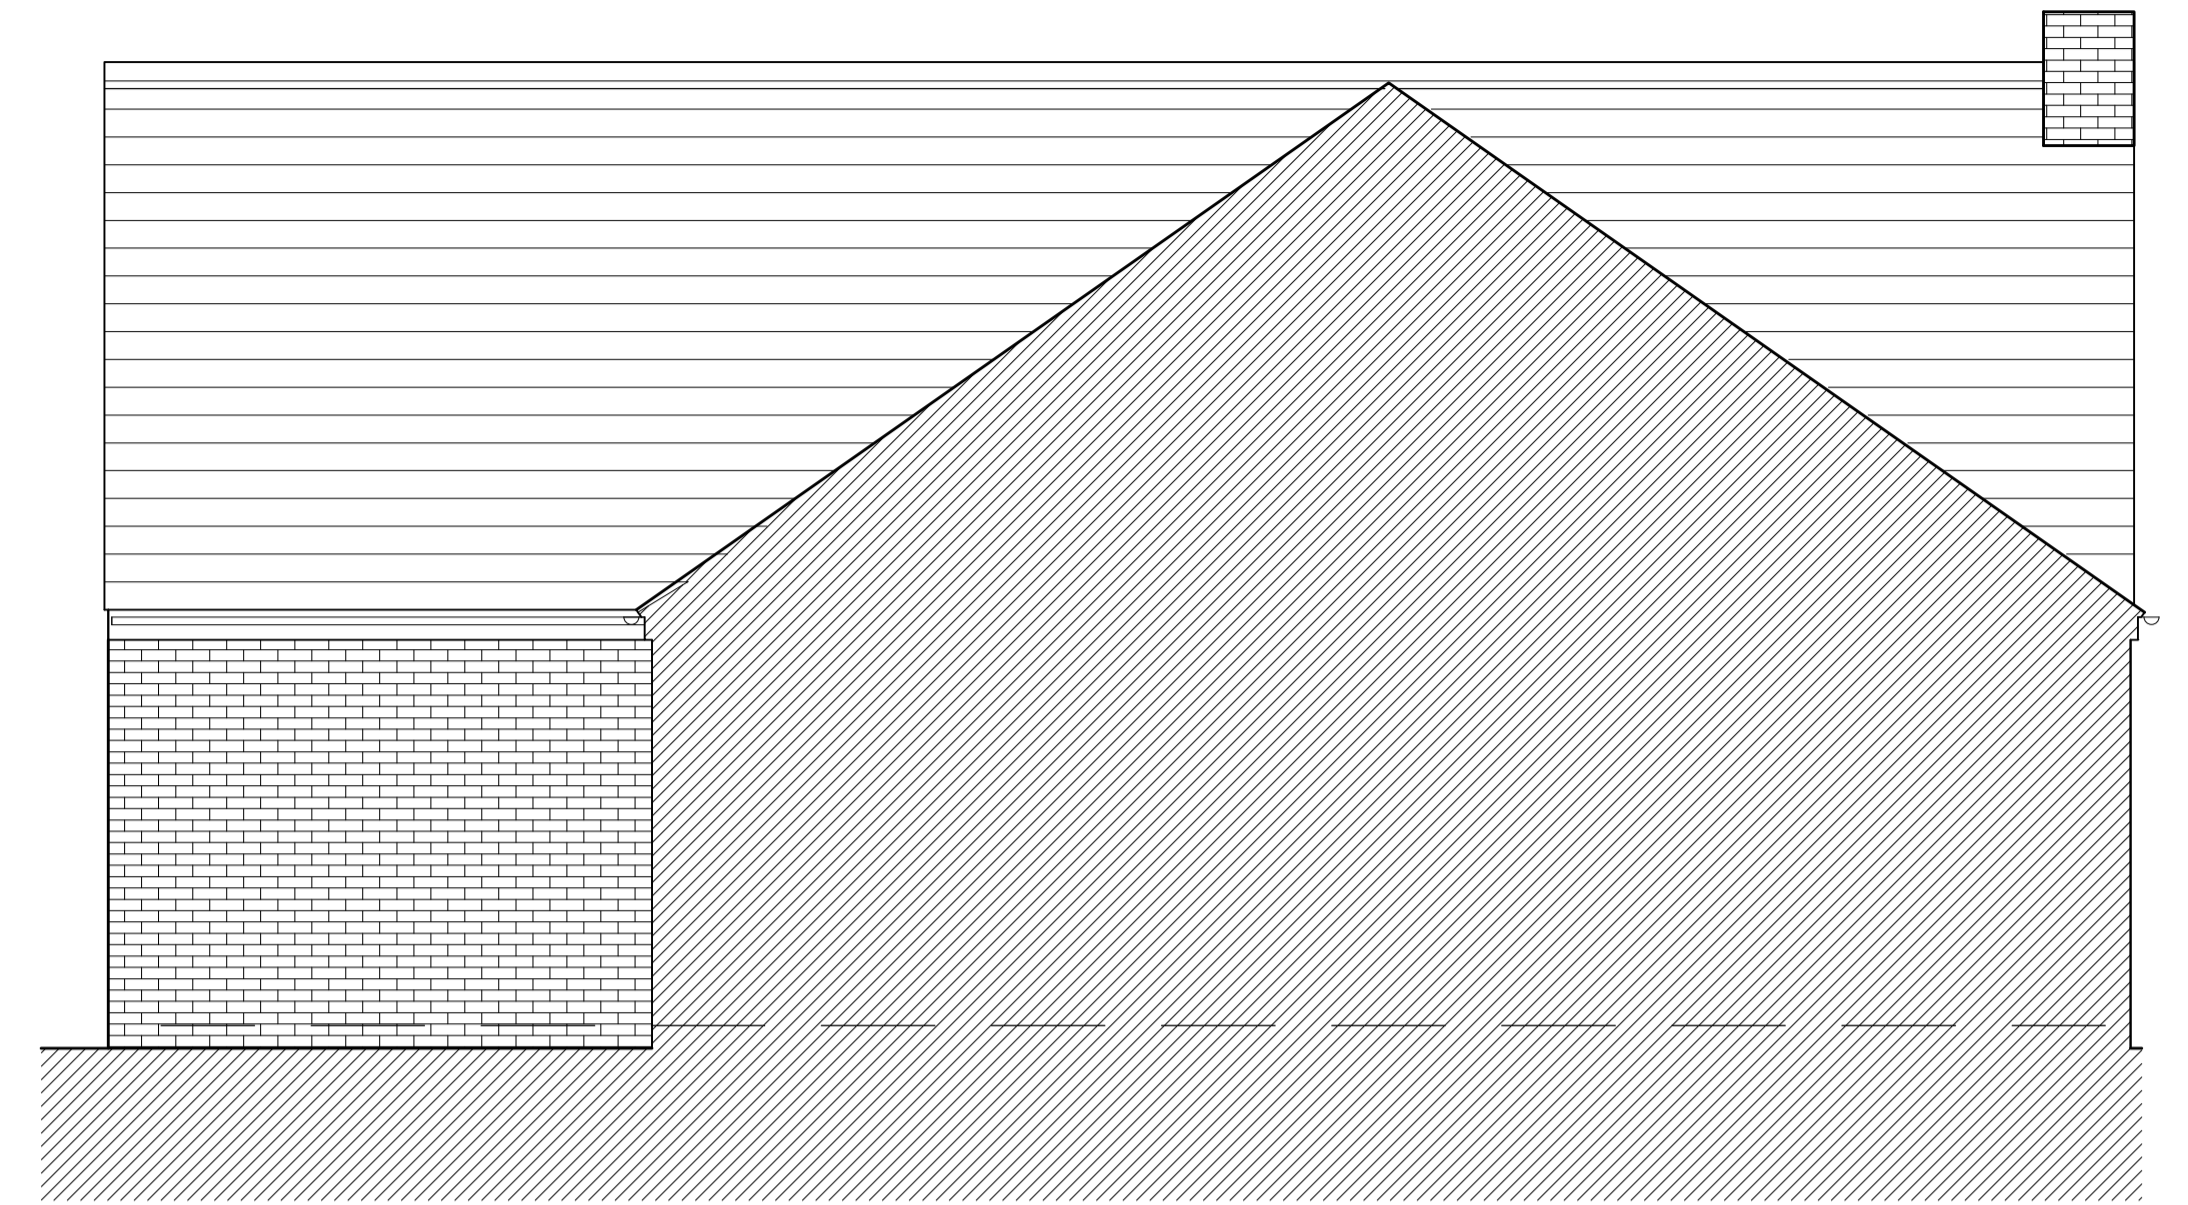


Gable Elevation (Manor St)




Rear Elevation

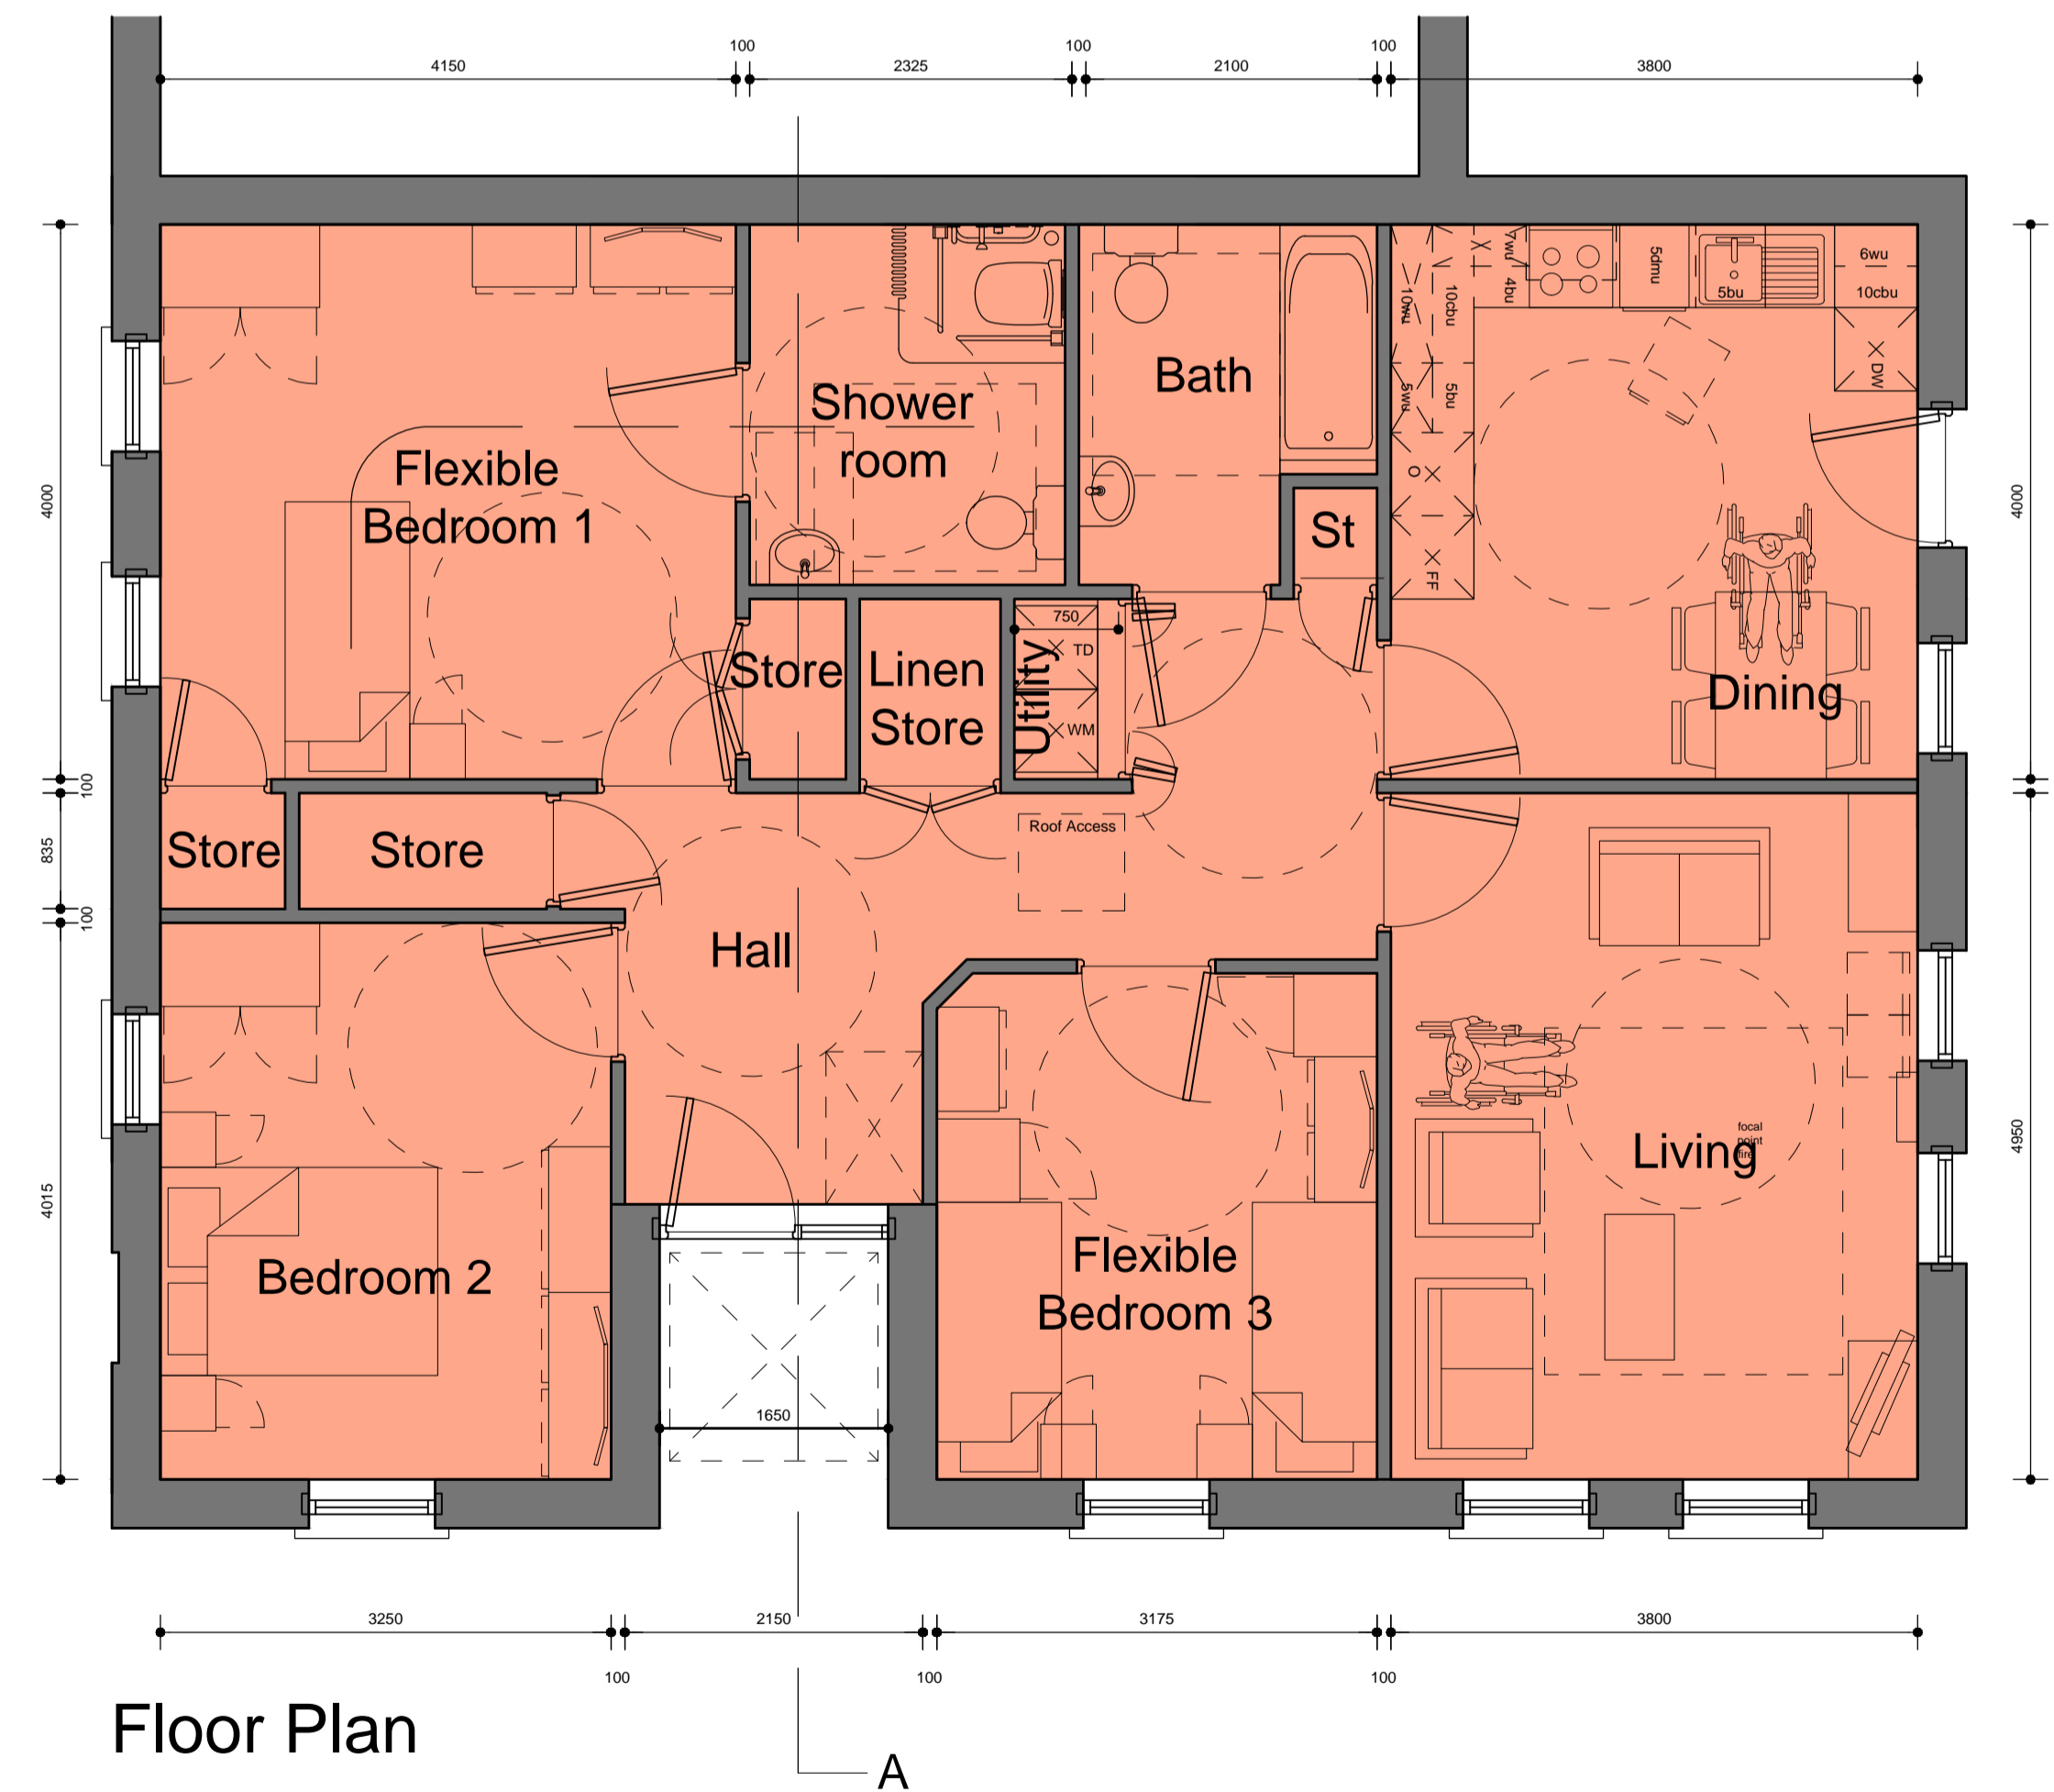

Floor Plan

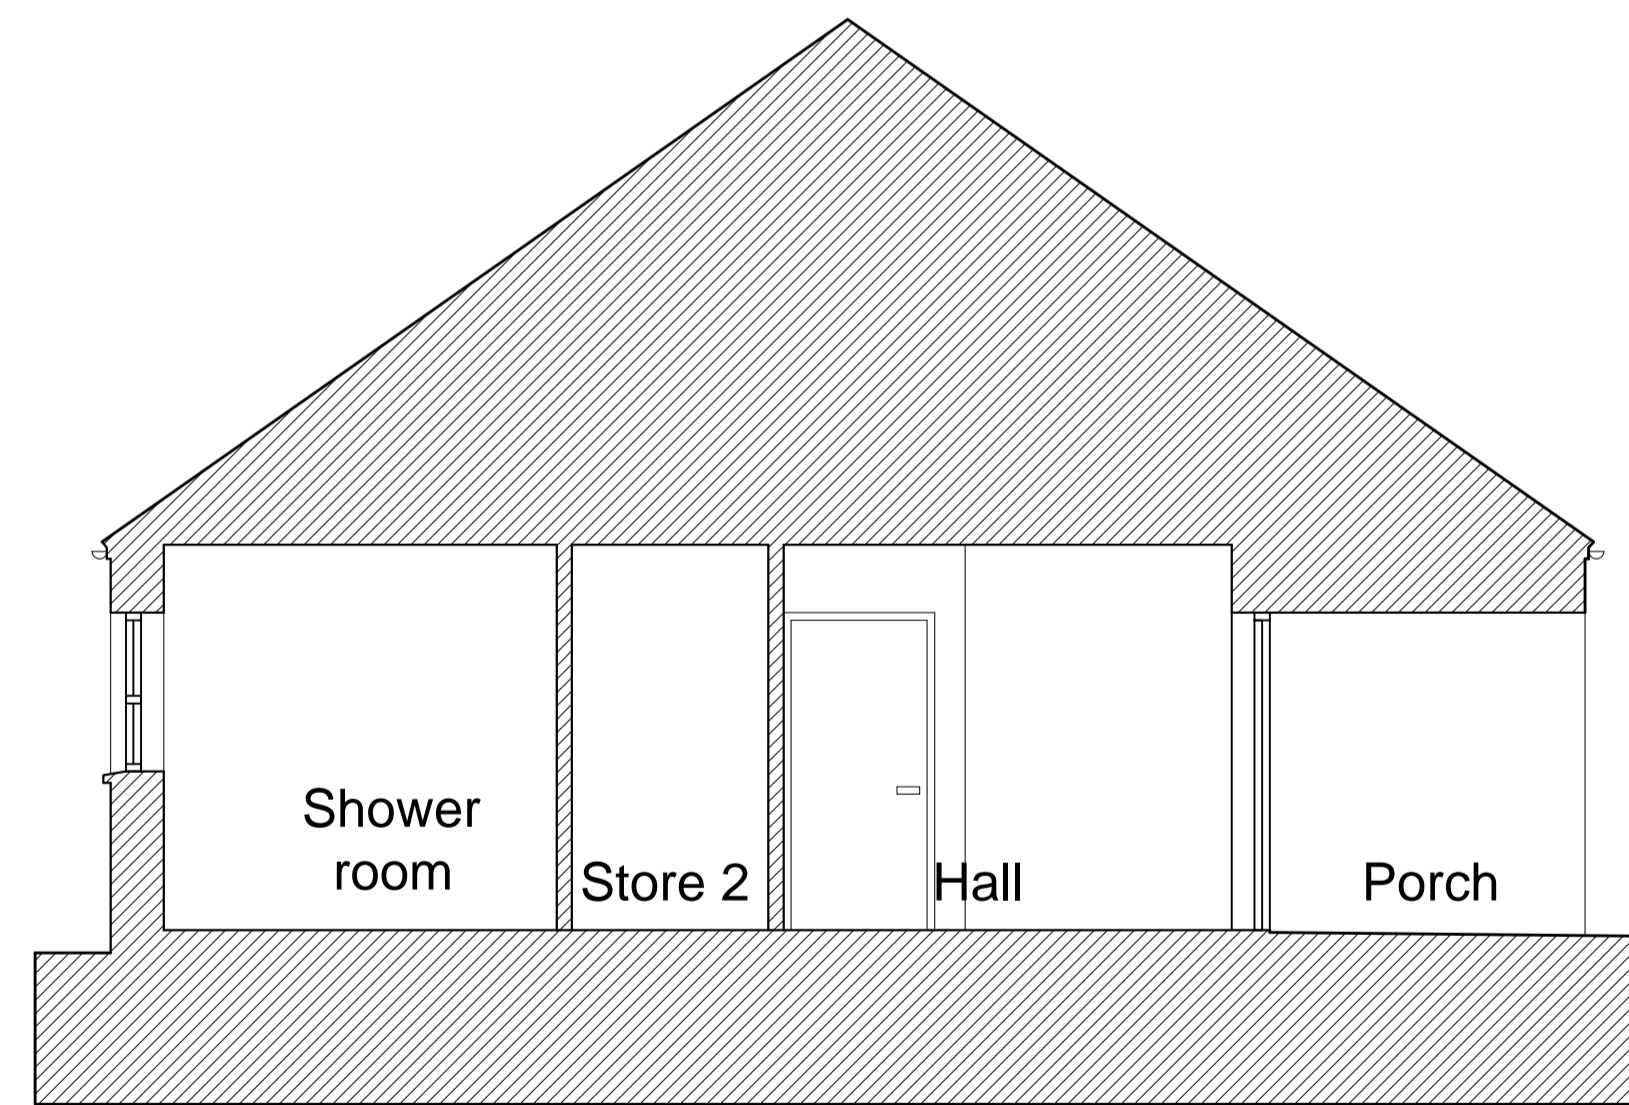


Section A-A

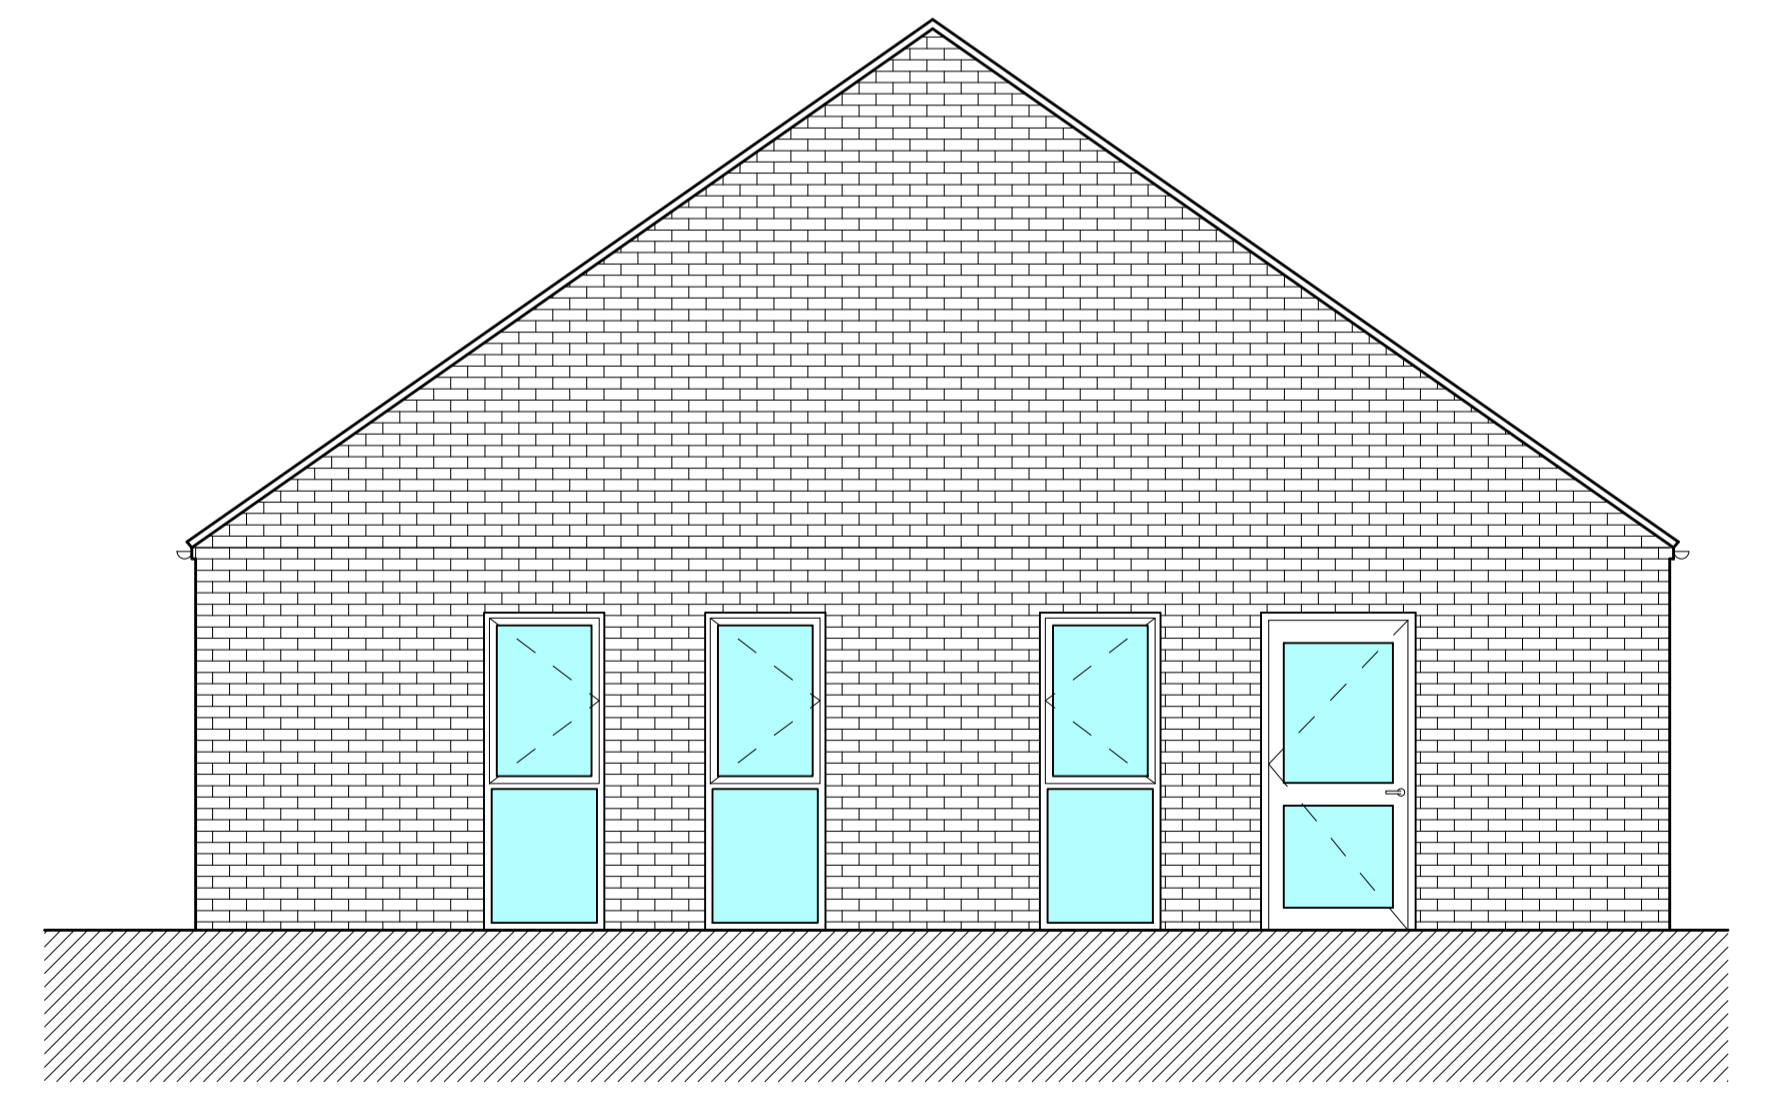

Gable Elevation

OUTLINE SPECIFICATION

- black ridge tiles
- blue black roof slates / tiles
- black cast aluminium rain water goods
- red clay facing bricks
- hardwood double glazed windows
- precast concrete cills
- hardwood double glazed doors/screens

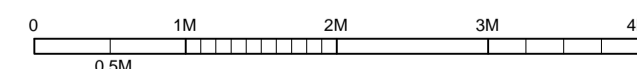

5P3Bw House Type E

TOTAL FLOOR AREA: 110 M2

A - General amendments 16 JUN 20 / JAKC

**ROLSTON architects**

49 Lisleen Road, Belfast, BT5 7SU . www.ROLSTONarchitects.com . info@ROLSTONarchitects.com . +44 (0) 28 9044 9814

PROPOSED NEW-BUILD RESIDENTIAL DEVELOPMENT ON EXISTING LAND AND PROPERTY.  
 AT ALLOA STREET/MANOR ST, BELFAST, BT14 6EL.  
 FOR CLANMIL DEVELOPMENTS LIMITED.  
 PROJECT NUMBER: 19.941 SCALE: 1/50@A1 1/100@A3. 16.AUG'19/MC.