


Street Elevation (Manor Street)

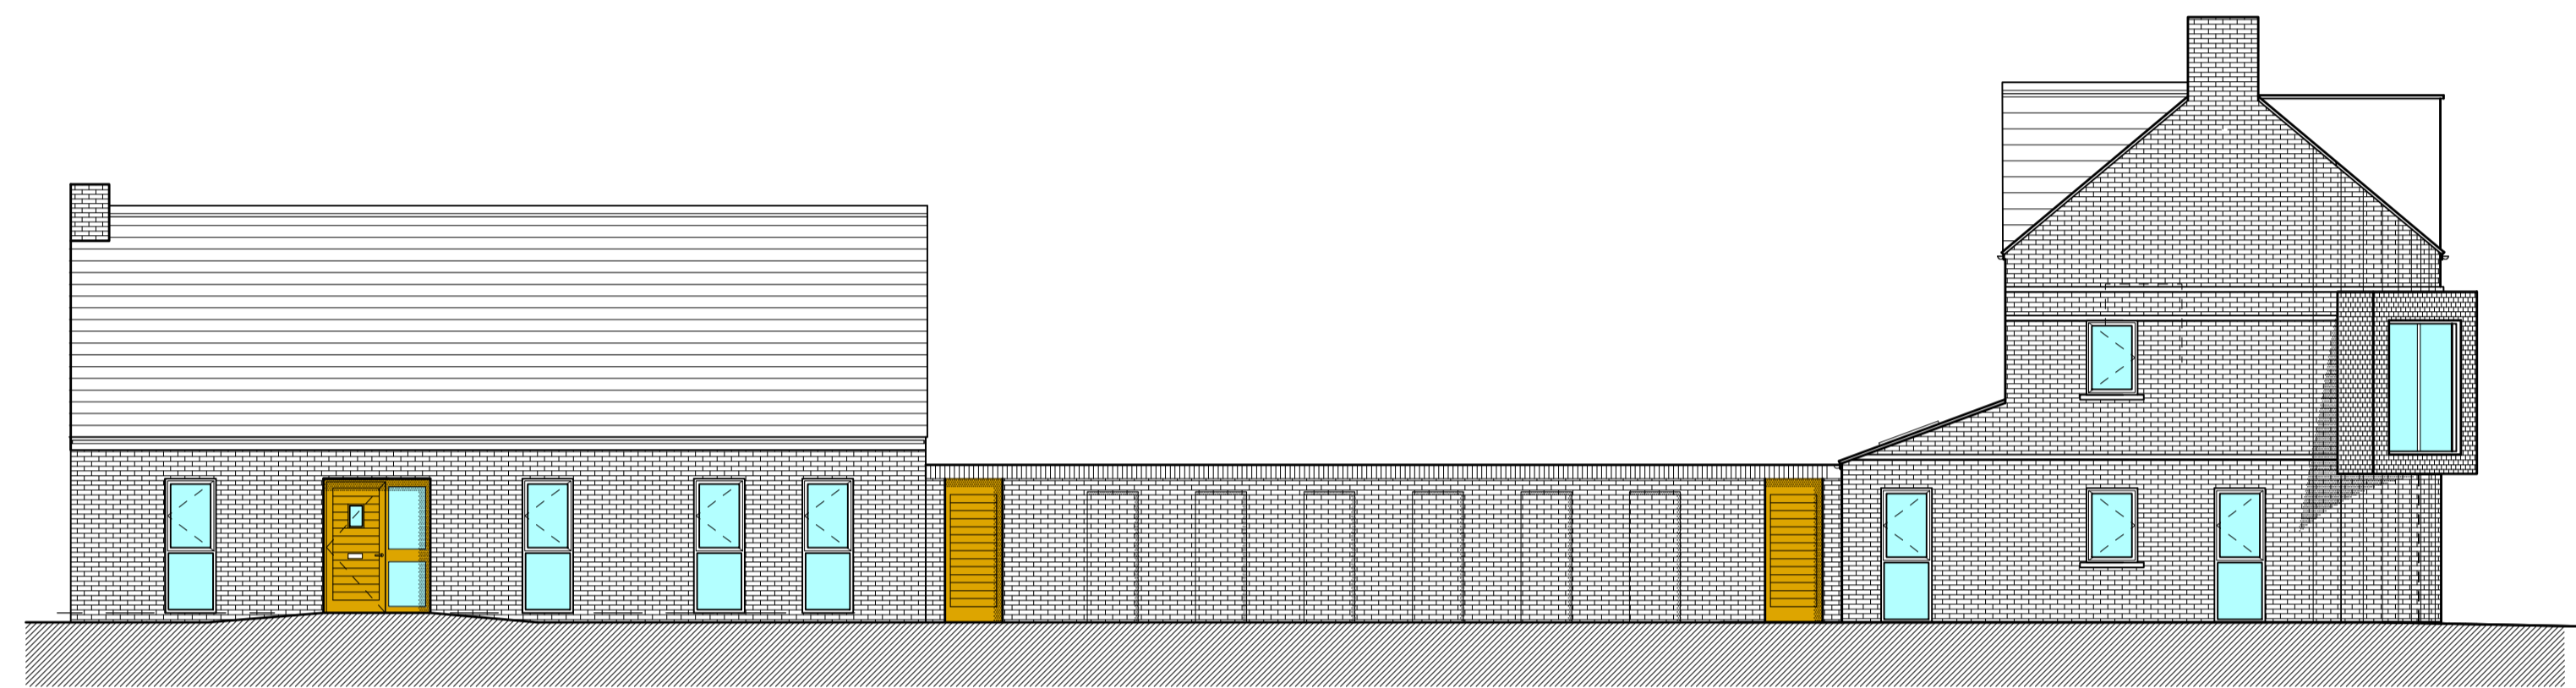

Street Elevation (Manor Street)



key plan (1:500)



0.00m
+38.220m

-0.375m

-0.750m

-1.125m

-1.50m
+36.720m

Street Elevation (New Street)

C - General amendments - House types	31.AUG.2019/JM
B - Change to mix of development at Client's request	16.JUN.2019/JM/C
A - General amendments	12.NOV.19/JM/C

ROLSTON architects

49 Lisleen Road, Belfast, BT5 7SU . www.ROLSTONarchitects.com . info@ROLSTONarchitects.com . +44 (0) 28 9044 9814

PROPOSED NEW-BUILD RESIDENTIAL DEVELOPMENT ON EXISTING LAND AND PROPERTY.
AT ALLOA STREET/MANOR ST, BELFAST, BT14 6EL.
FOR CLANNIL DEVELOPMENTS LIMITED.
PROJECT NUMBER: 19.941 SCALE: 1/100@A1.&1/200@A3 16.AUG'19/JM/C.

proposed streetscape elevations

dwg.no. 19.941 SK.09C