

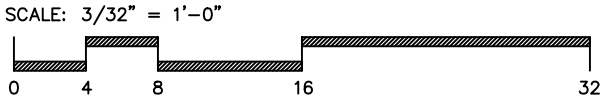


DIMENSIONS ARE TO SHOW ROOM SIZES.
SQUARE FOOTAGE CALCULATIONS ARE DONE
TO BOMA STANDARDS.

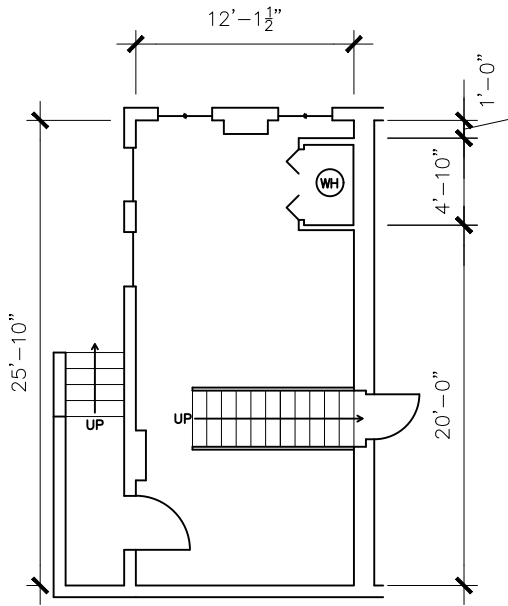


NOTE:

DIMENSIONS ARE TO SHOW ROOM SIZES.
SQUARE FOOTAGE CALCULATIONS ARE DONE
TO BOMA STANDARDS.

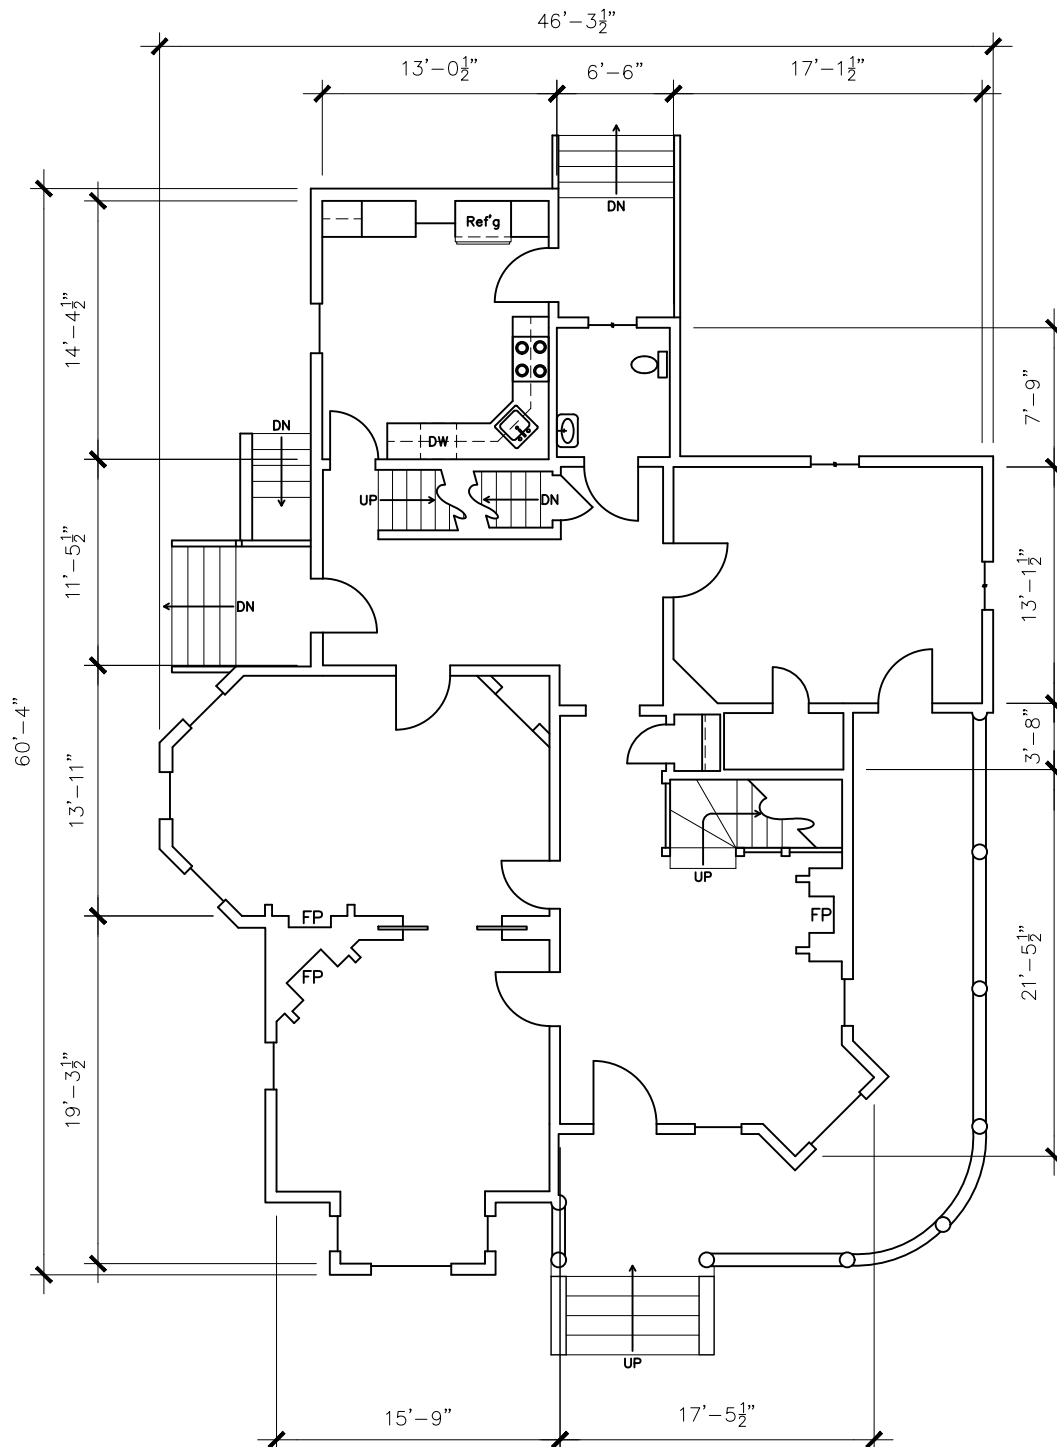

SCALE: 3/32" = 1'-0"

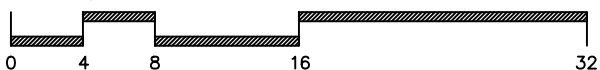

Drawing for:

MIF, LLC
PO Box 6368
Austin, TX 78762

FIRST FLOOR
1602 E. CESAR CHAVEZ ST.
AUSTIN, TEXAS
EXTERIOR GROSS AREA: 5,270 S.F.


THE MEASUREMENTS, FLOOR PLANS,
AND CALCULATIONS ARE ACCURATE
USING BOMA MEASUREMENT
STANDARDS.
ANSI/BOMA Z85.3 - 2018
GROSS 1 - LEASING METHOD
Project No.: 2121.03
Date: March 19, 2021
© 2021

+DIMENSIONS+
FLOOR PLANS


Austin, Texas
dimensionsfloorplans.com
Phone: (512)342-0114

NOTE:

DIMENSIONS ARE TO SHOW ROOM SIZES.
SQUARE FOOTAGE CALCULATIONS ARE DONE
TO BOMA STANDARDS.

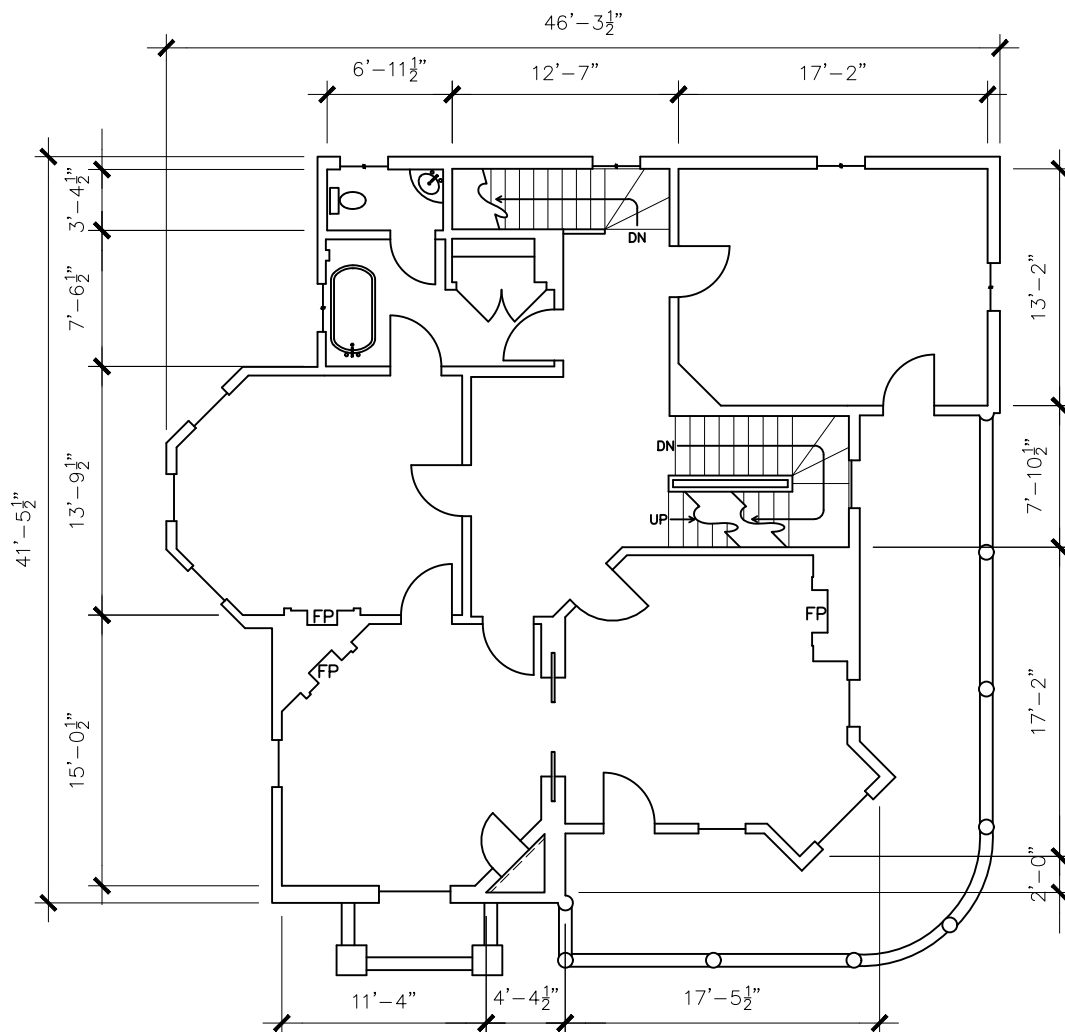

SCALE: 3/32" = 1'-0"

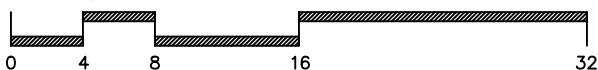

Drawing for:

MIF, LLC
PO Box 6368
Austin, TX 78762

SECOND FLOOR
1602 E. CESAR CHAVEZ ST.
AUSTIN, TEXAS
EXTERIOR GROSS AREA: 5,270 S.F.

THE MEASUREMENTS, FLOOR PLANS,
AND CALCULATIONS ARE ACCURATE
USING BOMA MEASUREMENT
STANDARDS.
ANSI/BOMA Z85.3 - 2018
GROSS 1 - LEASING METHOD
Project No.: 2121.03
Date: March 19, 2021
© 2021

DIMENSIONS

FLOOR PLANS

Austin, Texas
dimensionsfloorplans.com
Phone: (512)342-0114

DIMENSIONS ARE TO SHOW ROOM SIZES.
SQUARE FOOTAGE CALCULATIONS ARE DONE
TO BOMA STANDARDS.

