


New Horizon 36x12 3 bed Fire Evacuation and Ventilation Layout

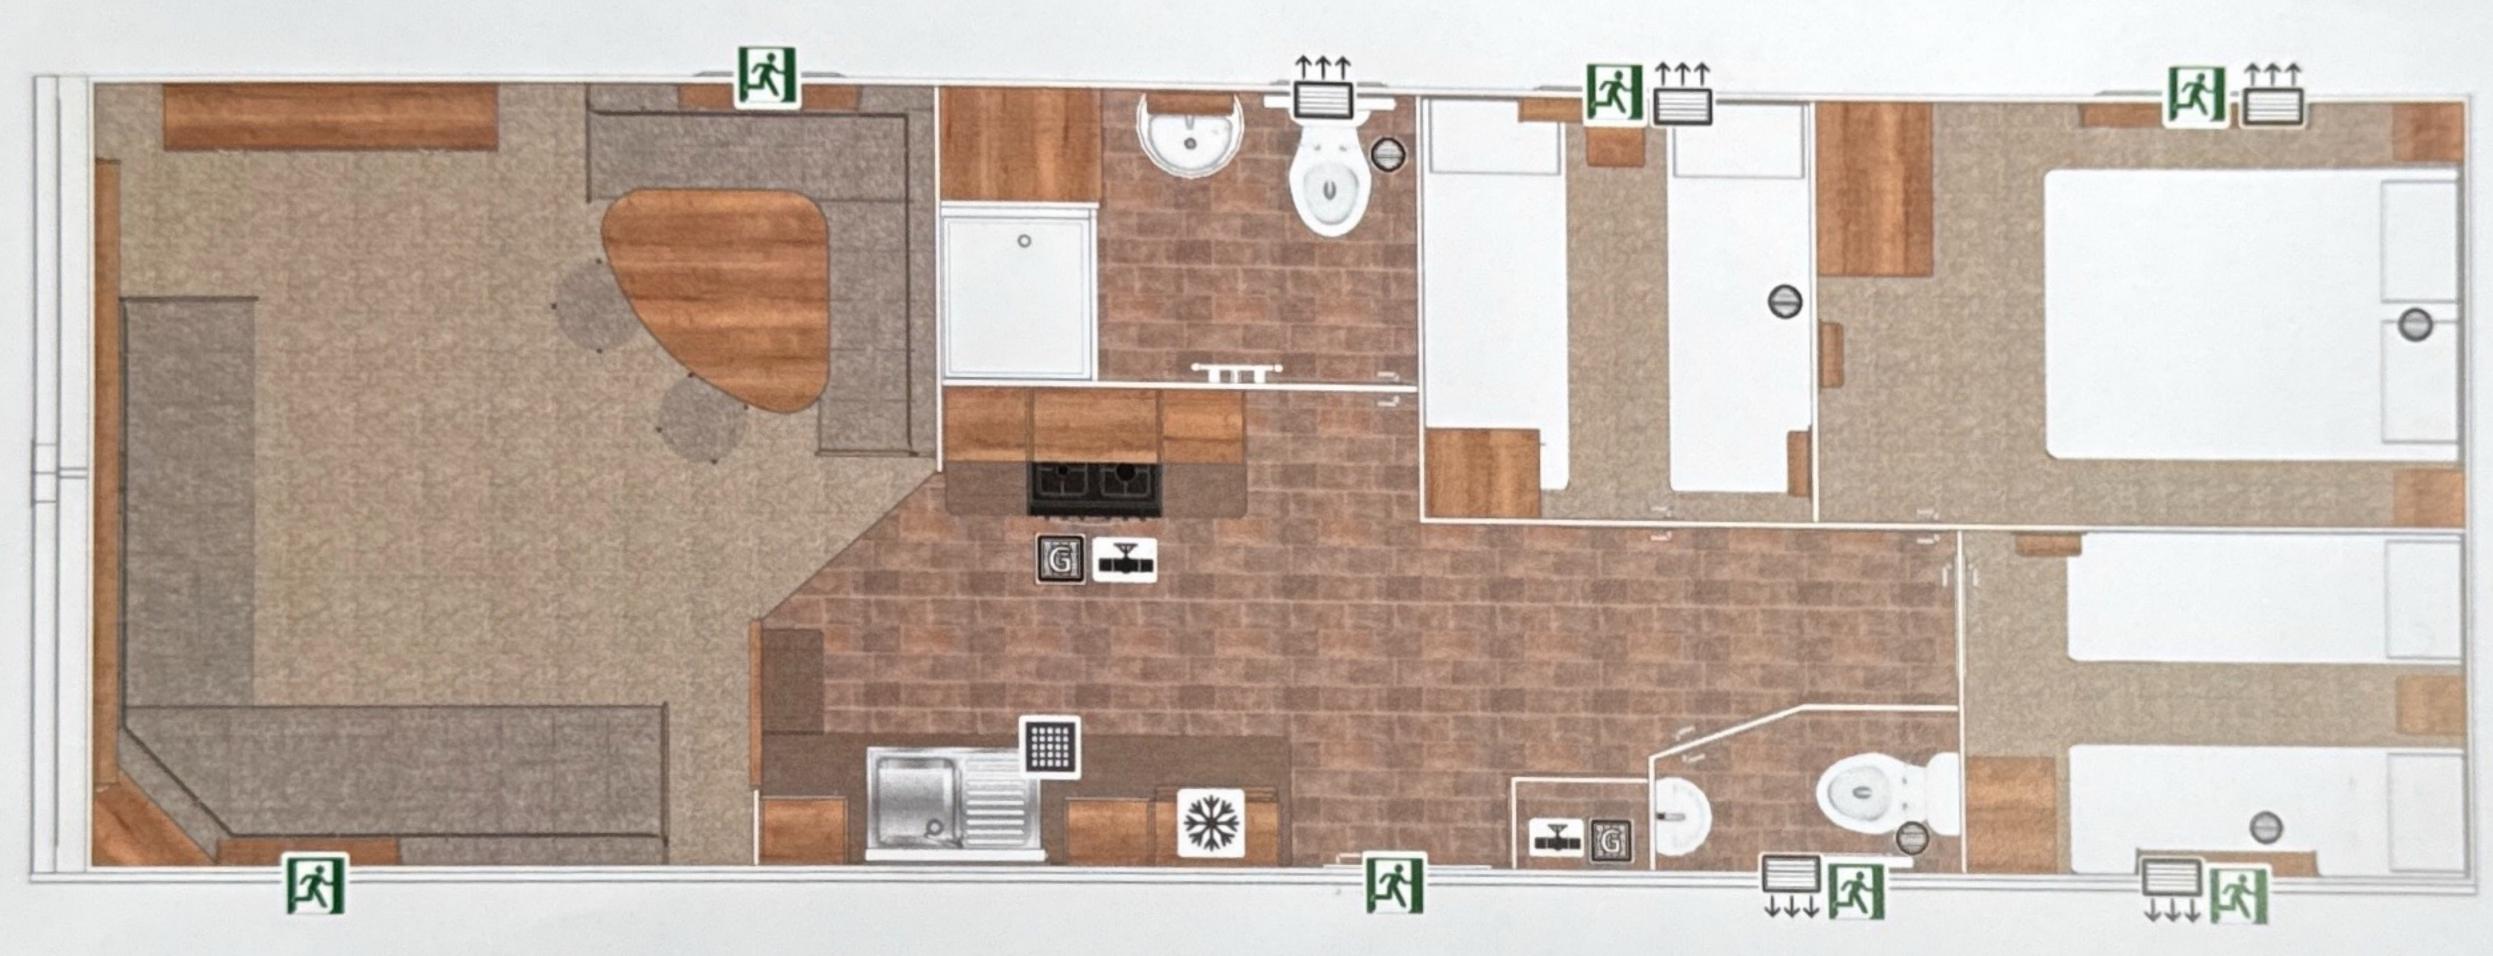

Key:

High Level Vent: Roof Vent:

Kitchen Extractor:

Gas Isolation Valve:

Trickle Vent:



Gas Drop Vent:



Bathroom Extractor: **





Fridge/Freezer Vent:

Wall Vent:



Floor Vent:



Fire Escape:

