


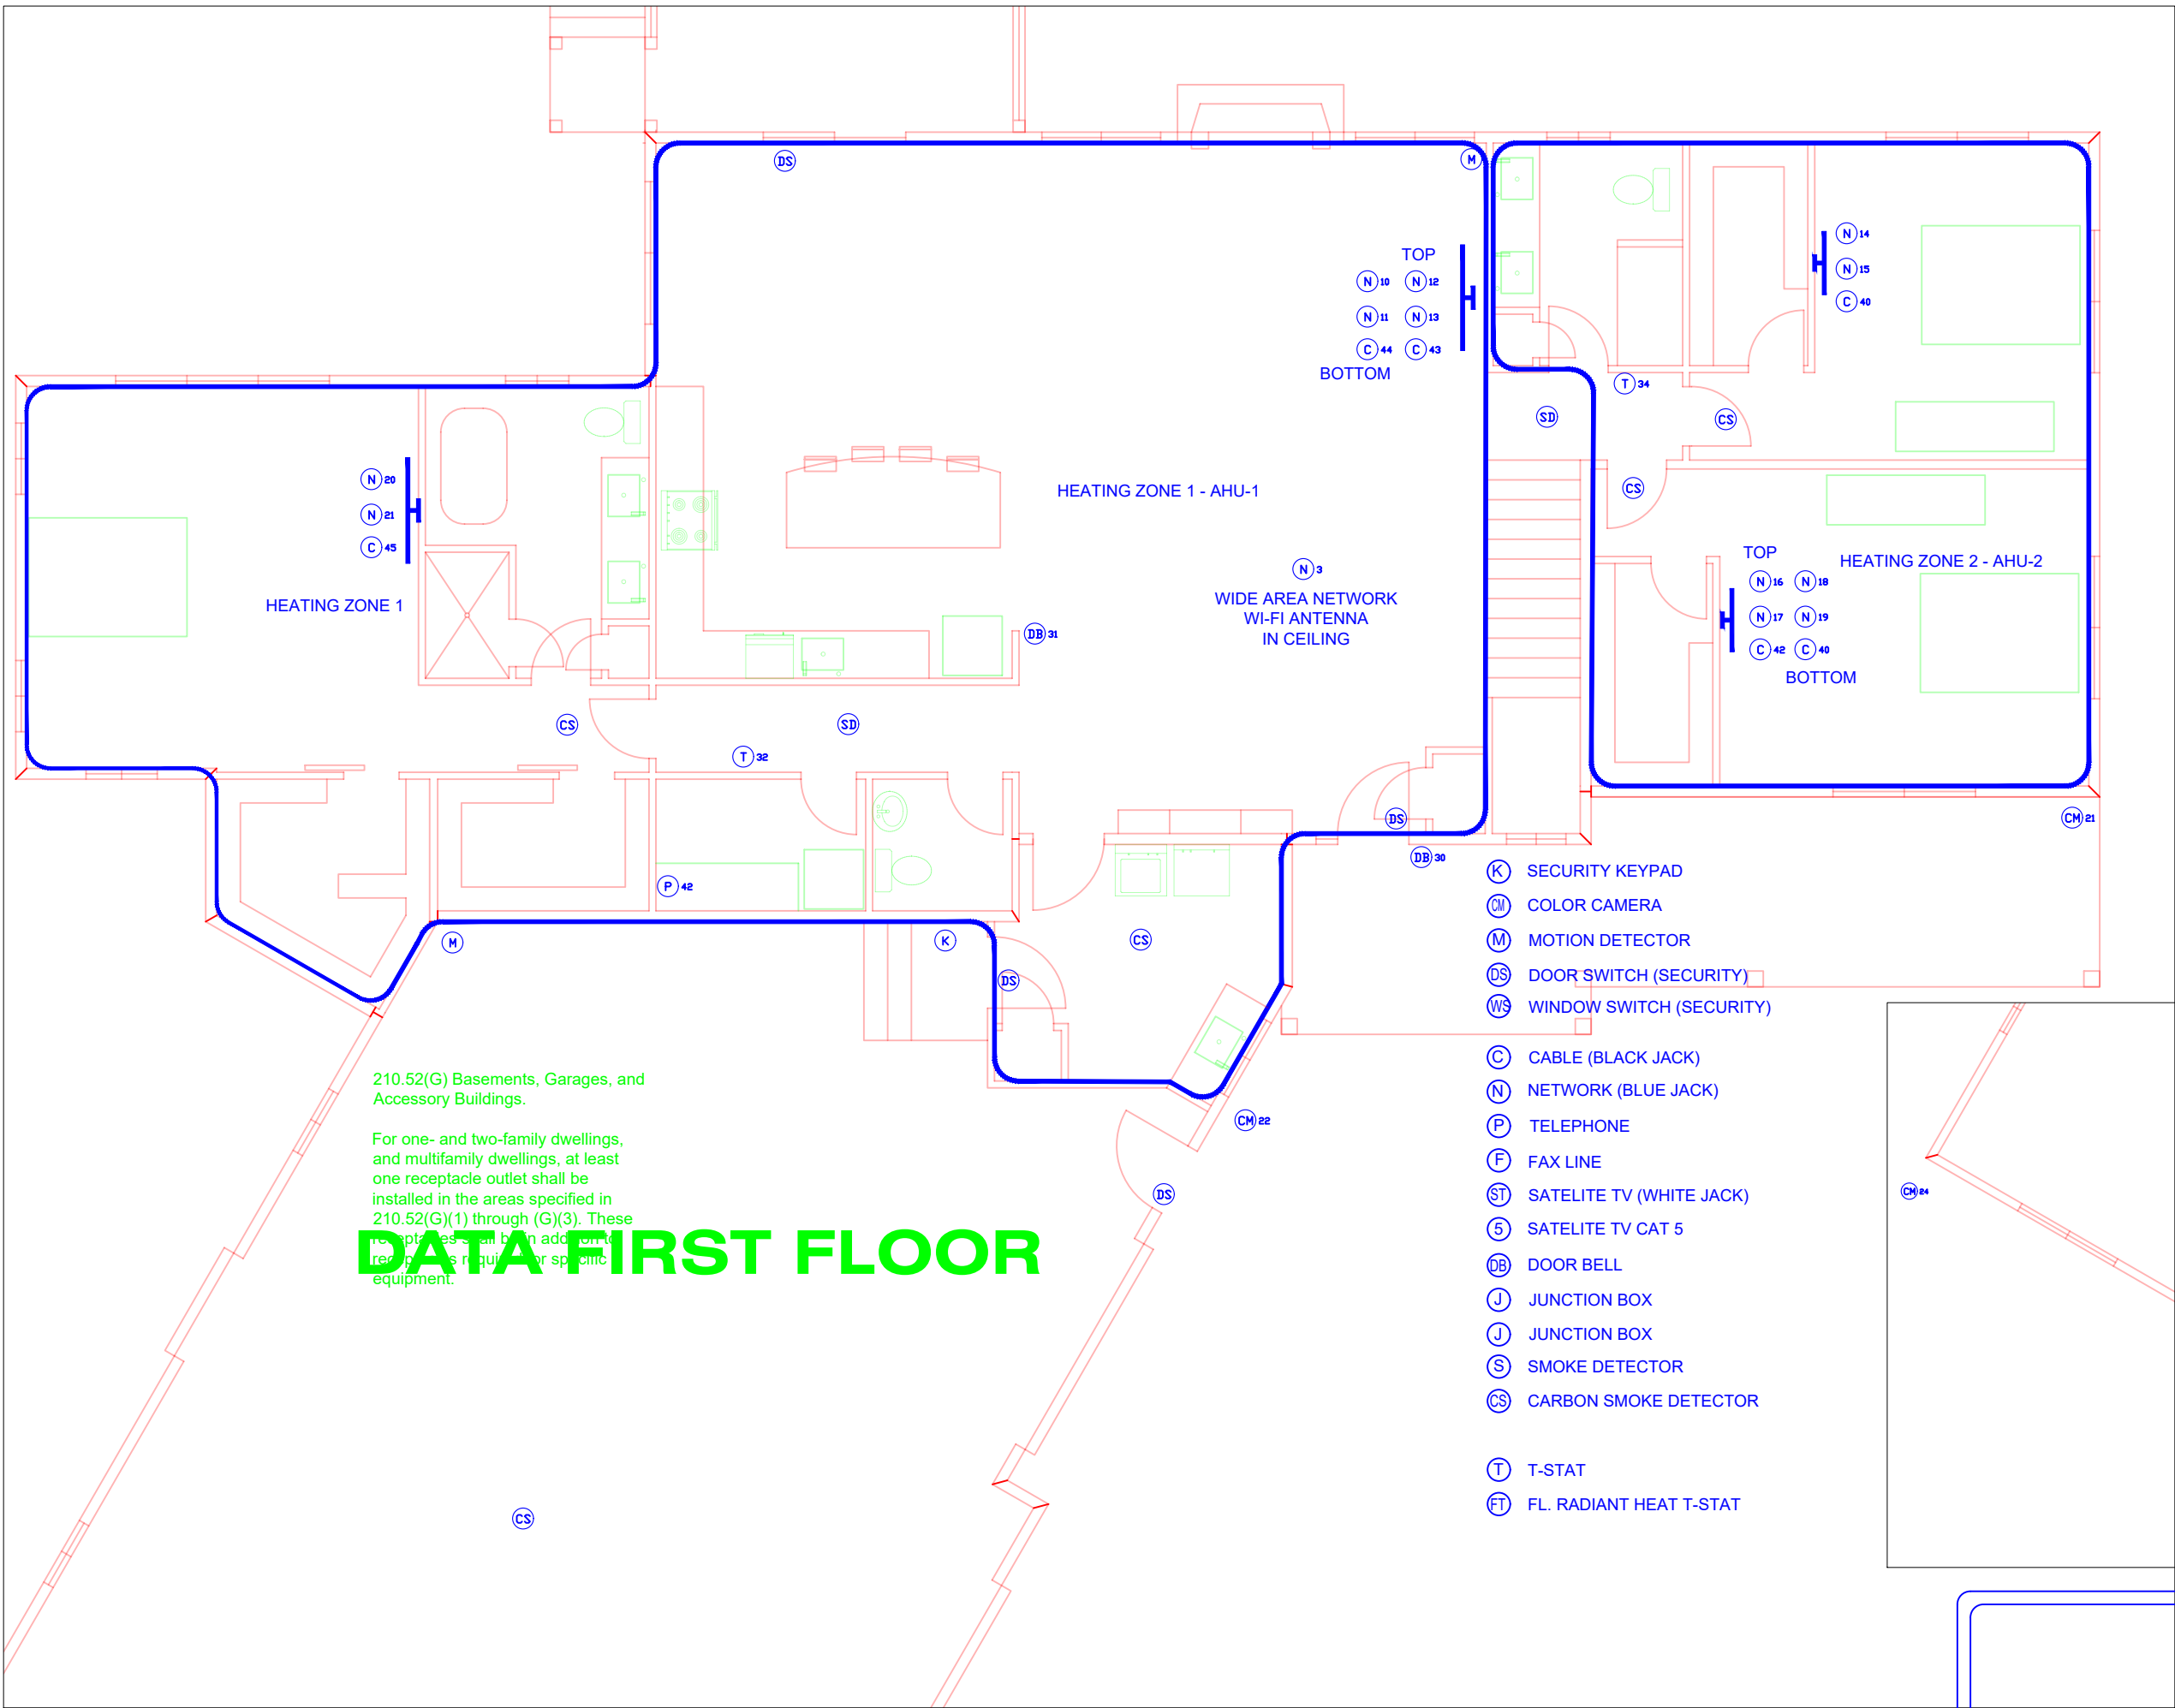

210.52(G) Basements, Garages, and Accessory Buildings.

For one- and two-family dwellings, and multifamily dwellings, at least one receptacle outlet shall be installed in the areas specified in 210.52(G)(1) through (G)(3). These receptacles shall be in addition to receptacles required for specific equipment.


DATA FIRST FLOOR

WIDE AREA NETWORK
WI-FI ANTENNA
IN CEILING

HEATING ZONE 1 - AHU-1

HEATING ZONE 2 - AHU-2

- (K) SECURITY KEYPAD
- (CM) COLOR CAMERA
- (M) MOTION DETECTOR
- (DS) DOOR SWITCH (SECURITY)
- (WS) WINDOW SWITCH (SECURITY)
- (C) CABLE (BLACK JACK)
- (N) NETWORK (BLUE JACK)
- (P) TELEPHONE
- (F) FAX LINE
- (ST) SATELITE TV (WHITE JACK)
- (S) SATELITE TV CAT 5
- (DB) DOOR BELL
- (J) JUNCTION BOX
- (J) JUNCTION BOX
- (S) SMOKE DETECTOR
- (CS) CARBON SMOKE DETECTOR
- (T) T-STAT
- (FT) FL. RADIANT HEAT T-STAT

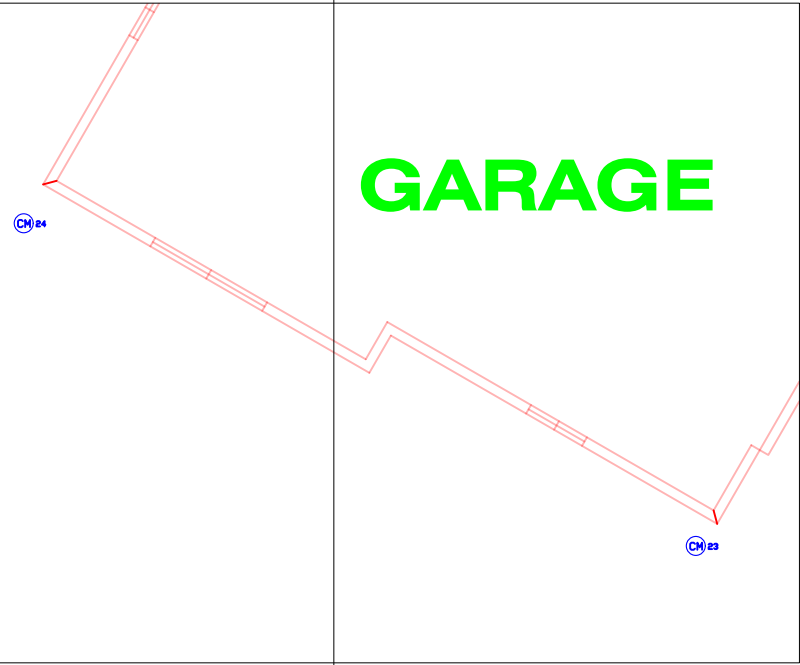

NAME: TADD BESSET 493 PLAIN RD WEST GREENWICH, RI			
SCALE: NTS	PROJECT: DATA FIRST		
DRAWN BY: KAR	DATE: 03-16-2023		
SIZE: 11 X 17	REV		2
DWG NO: E-7			