

Location:  
**SCOUT HUT,  
MAIDENHEAD ROAD,  
WINDSOR,  
BERKSHIRE  
SL4 5EY**

Drawing title:  
**GROUND FLOOR AND GARDEN PLAN**


PLAN SCALE 1:100 @ A3



Drawing number:  
**MG - SL4 5EY - 1 - 02**

Date: 26/06/2018  
Client: Martin Gibbons  
Revision: 1

LEGAND

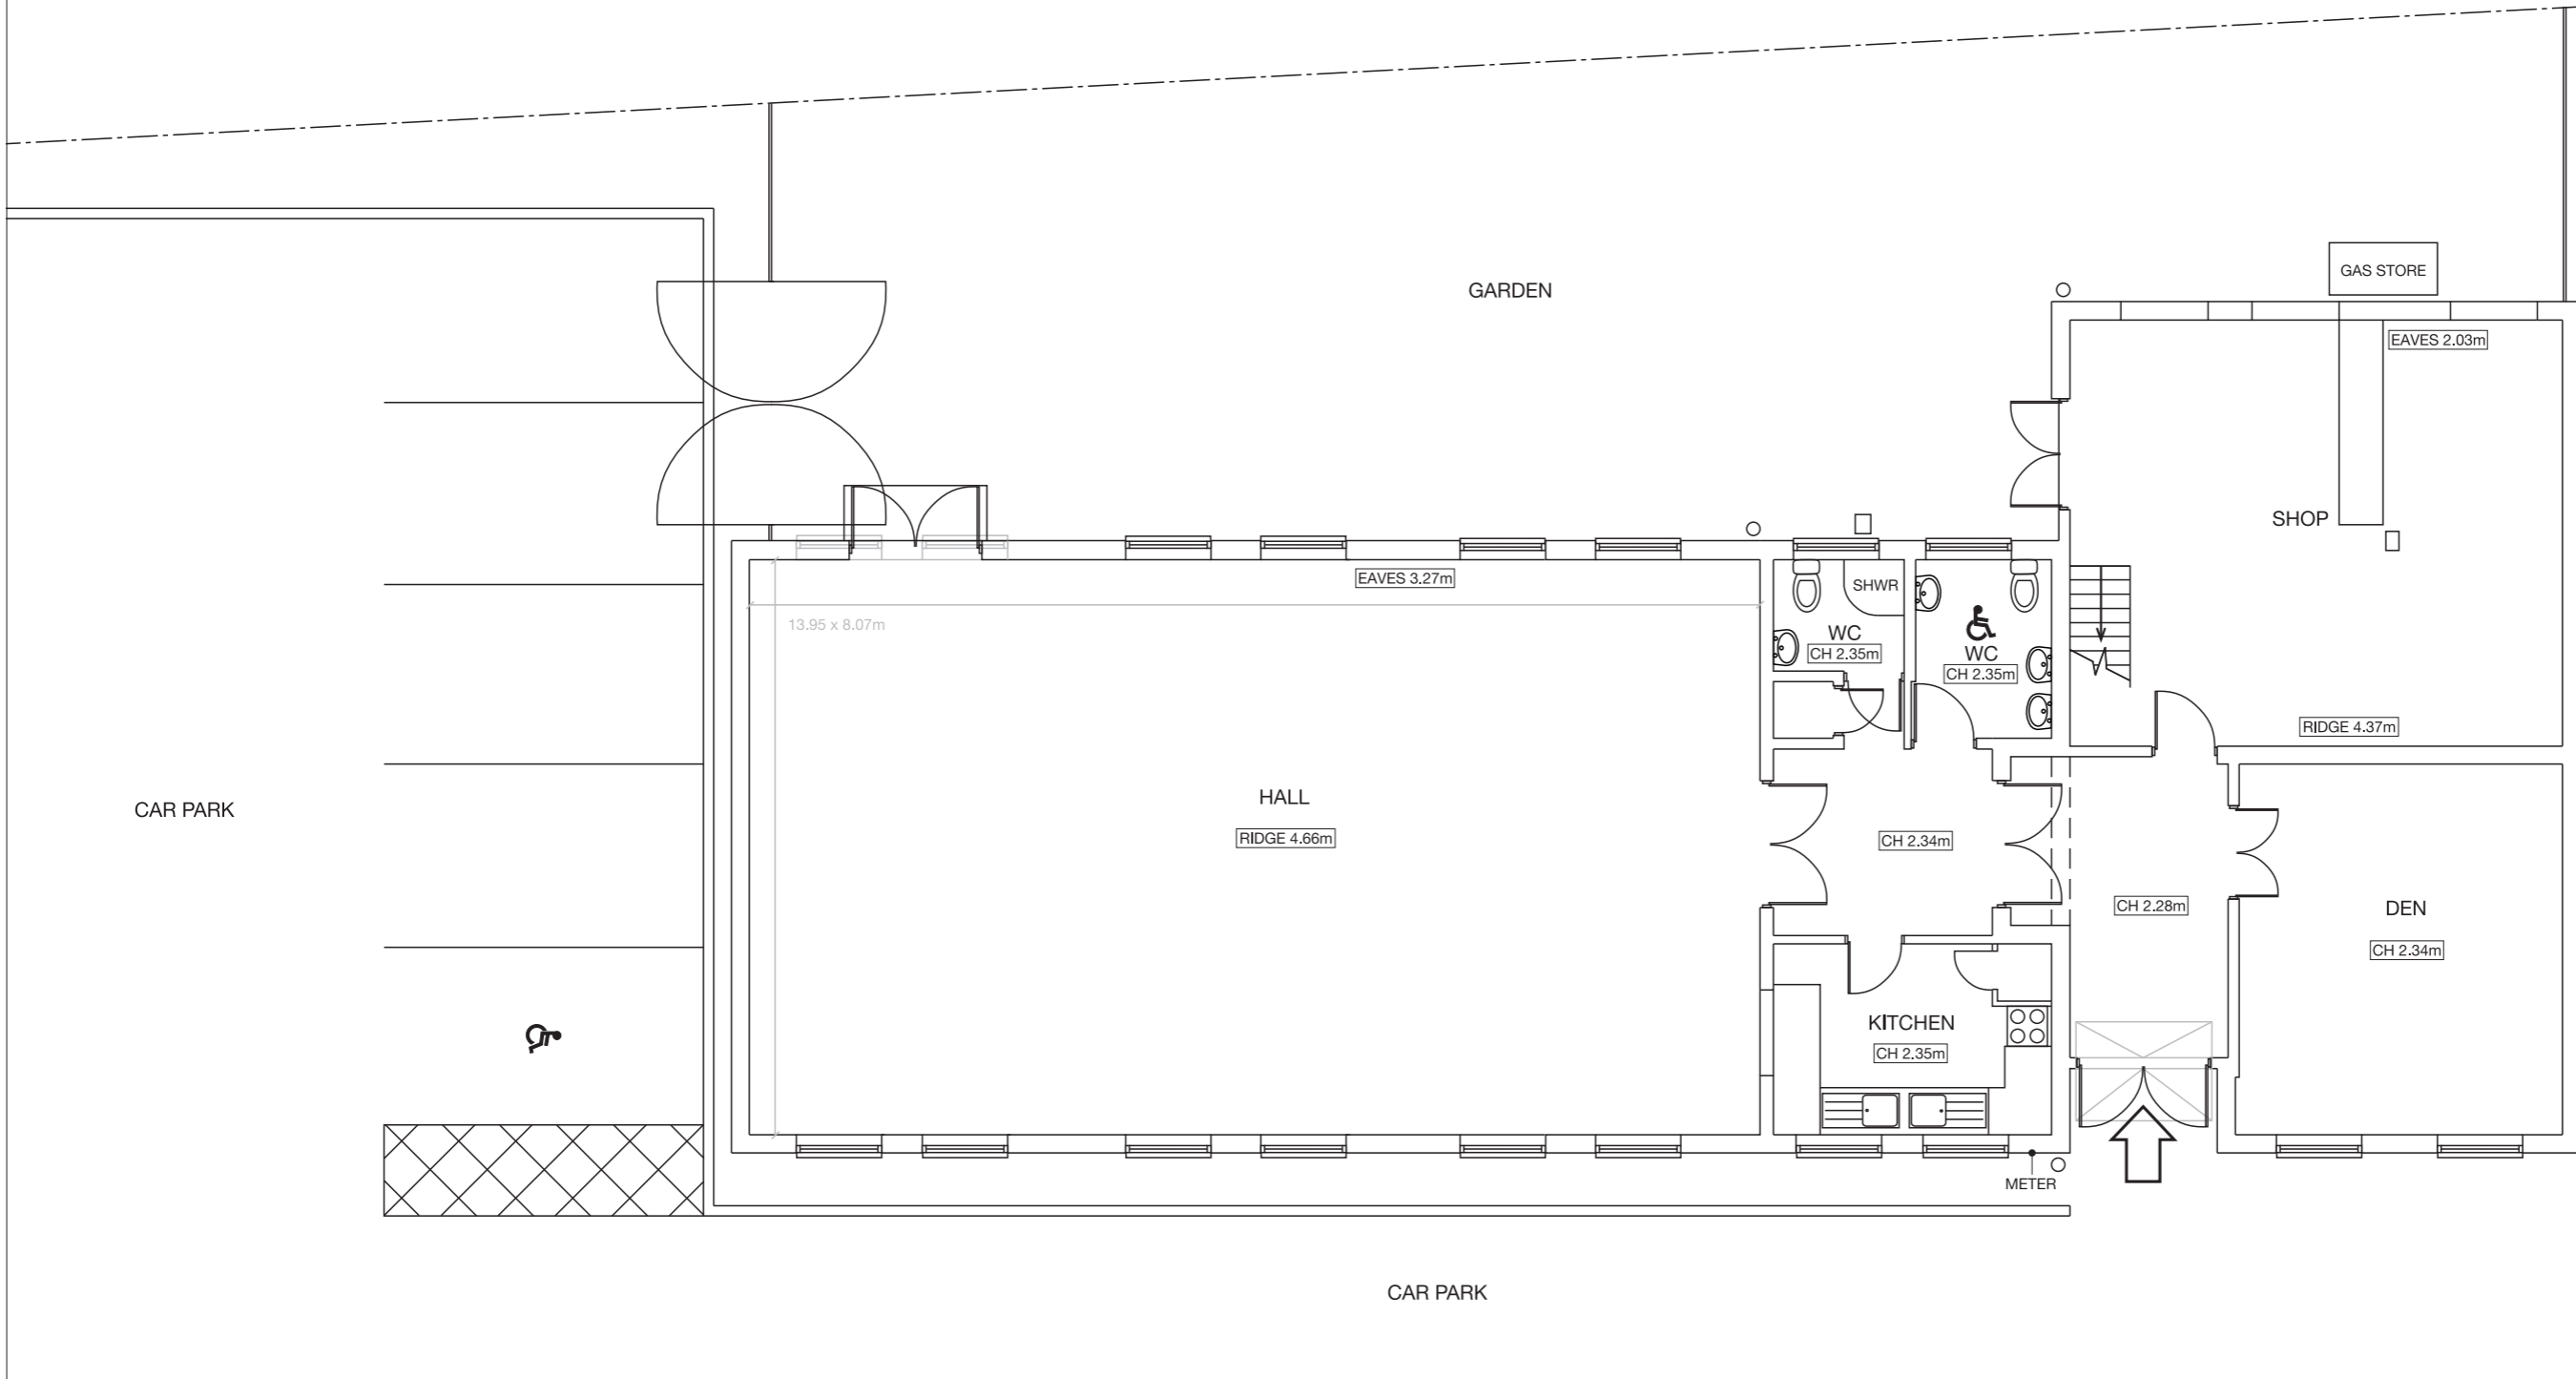

ACCESS ROAD

Location:  
**SCOUT HUT,  
MAIDENHEAD ROAD,  
WINDSOR,  
BERKSHIRE  
SL4 5EY**

Drawing title:  
**CAR PARK AND FIRST FLOOR ATTIC PLAN**

PLAN SCALE 1:100 @ A3


SCALE  5 Metres



Drawing number:  
**MG - SL4 5EY - 2 - 02**

Date: 26/06/2018  
Client: Martin Gibbons  
Revision: 1

LEGAND

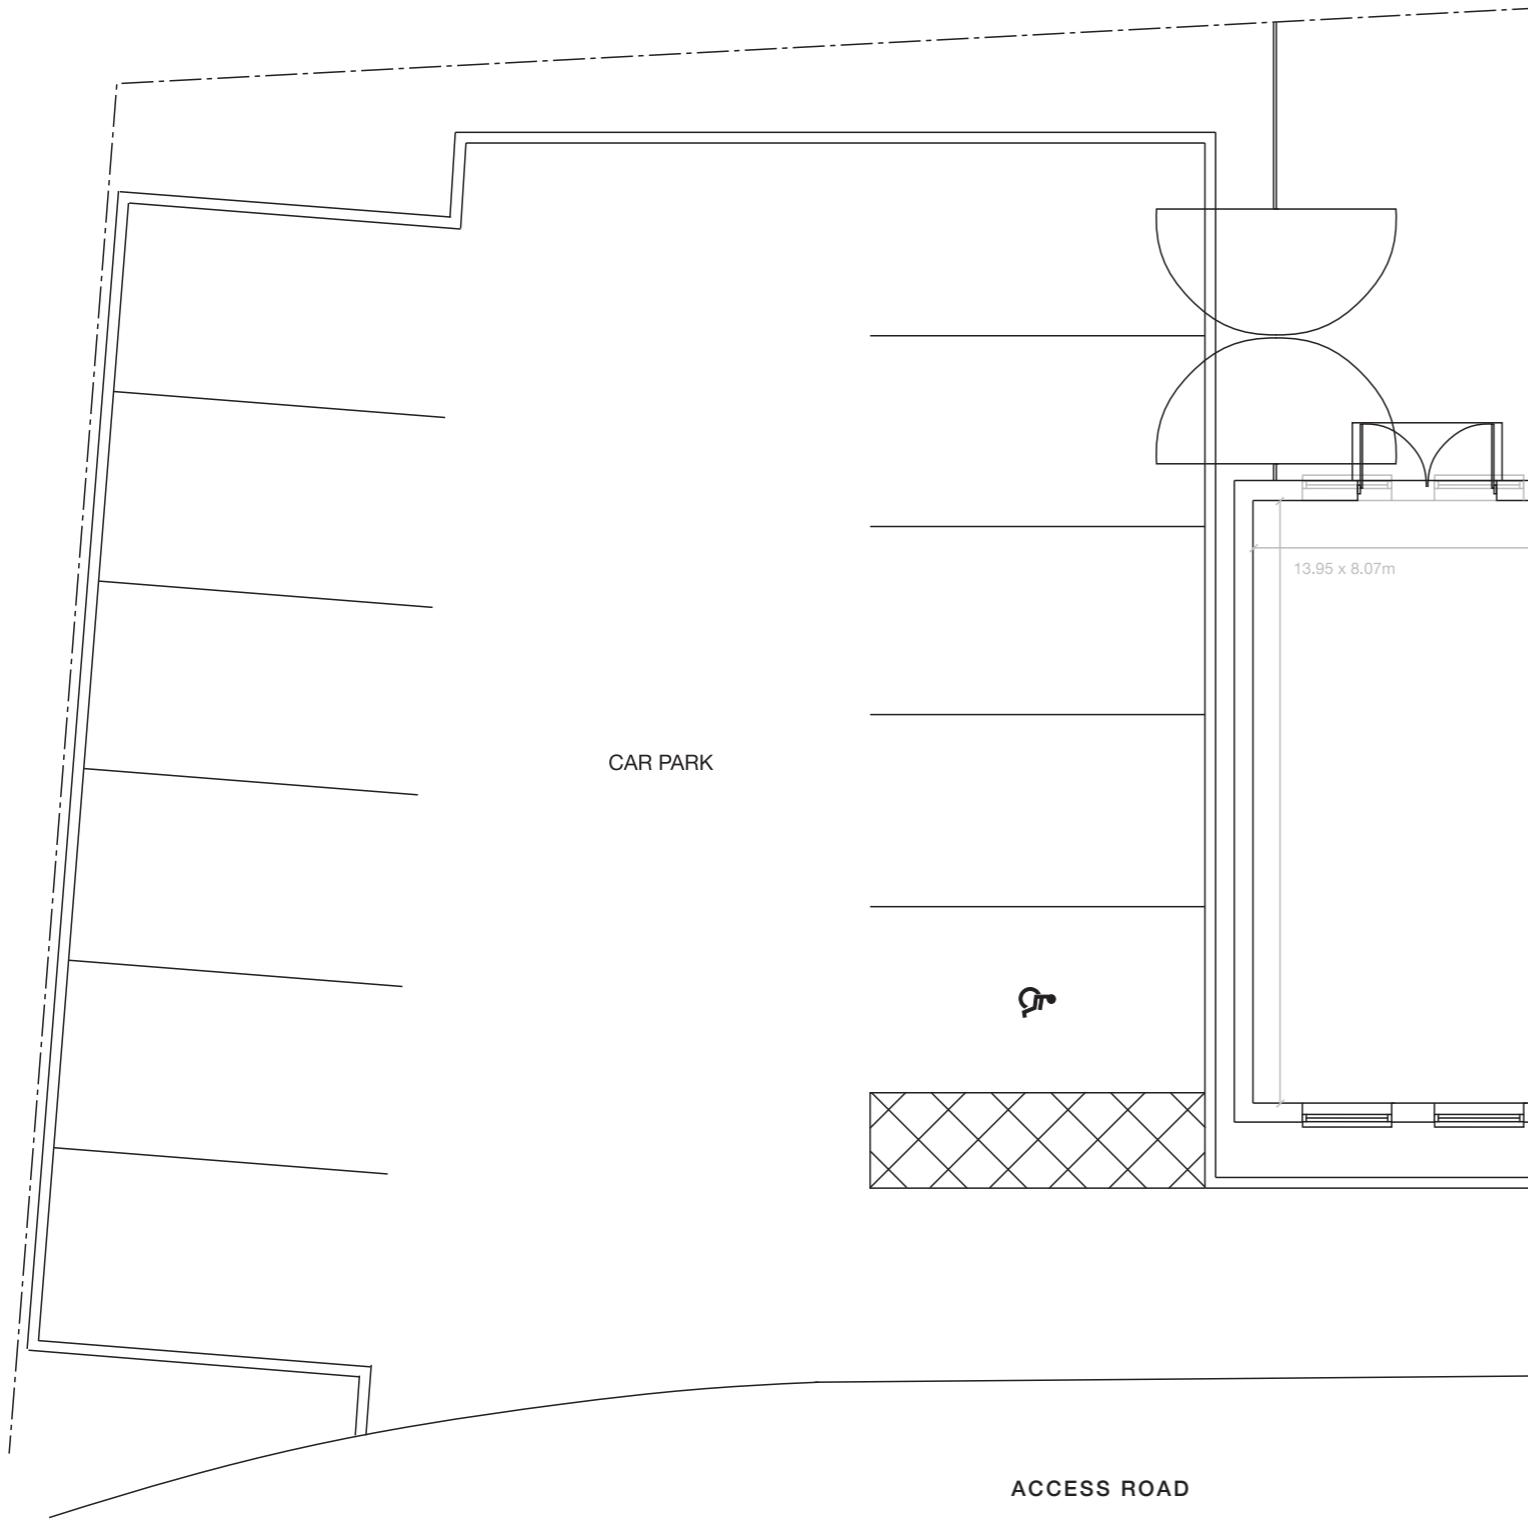

FIRST FLOOR

