




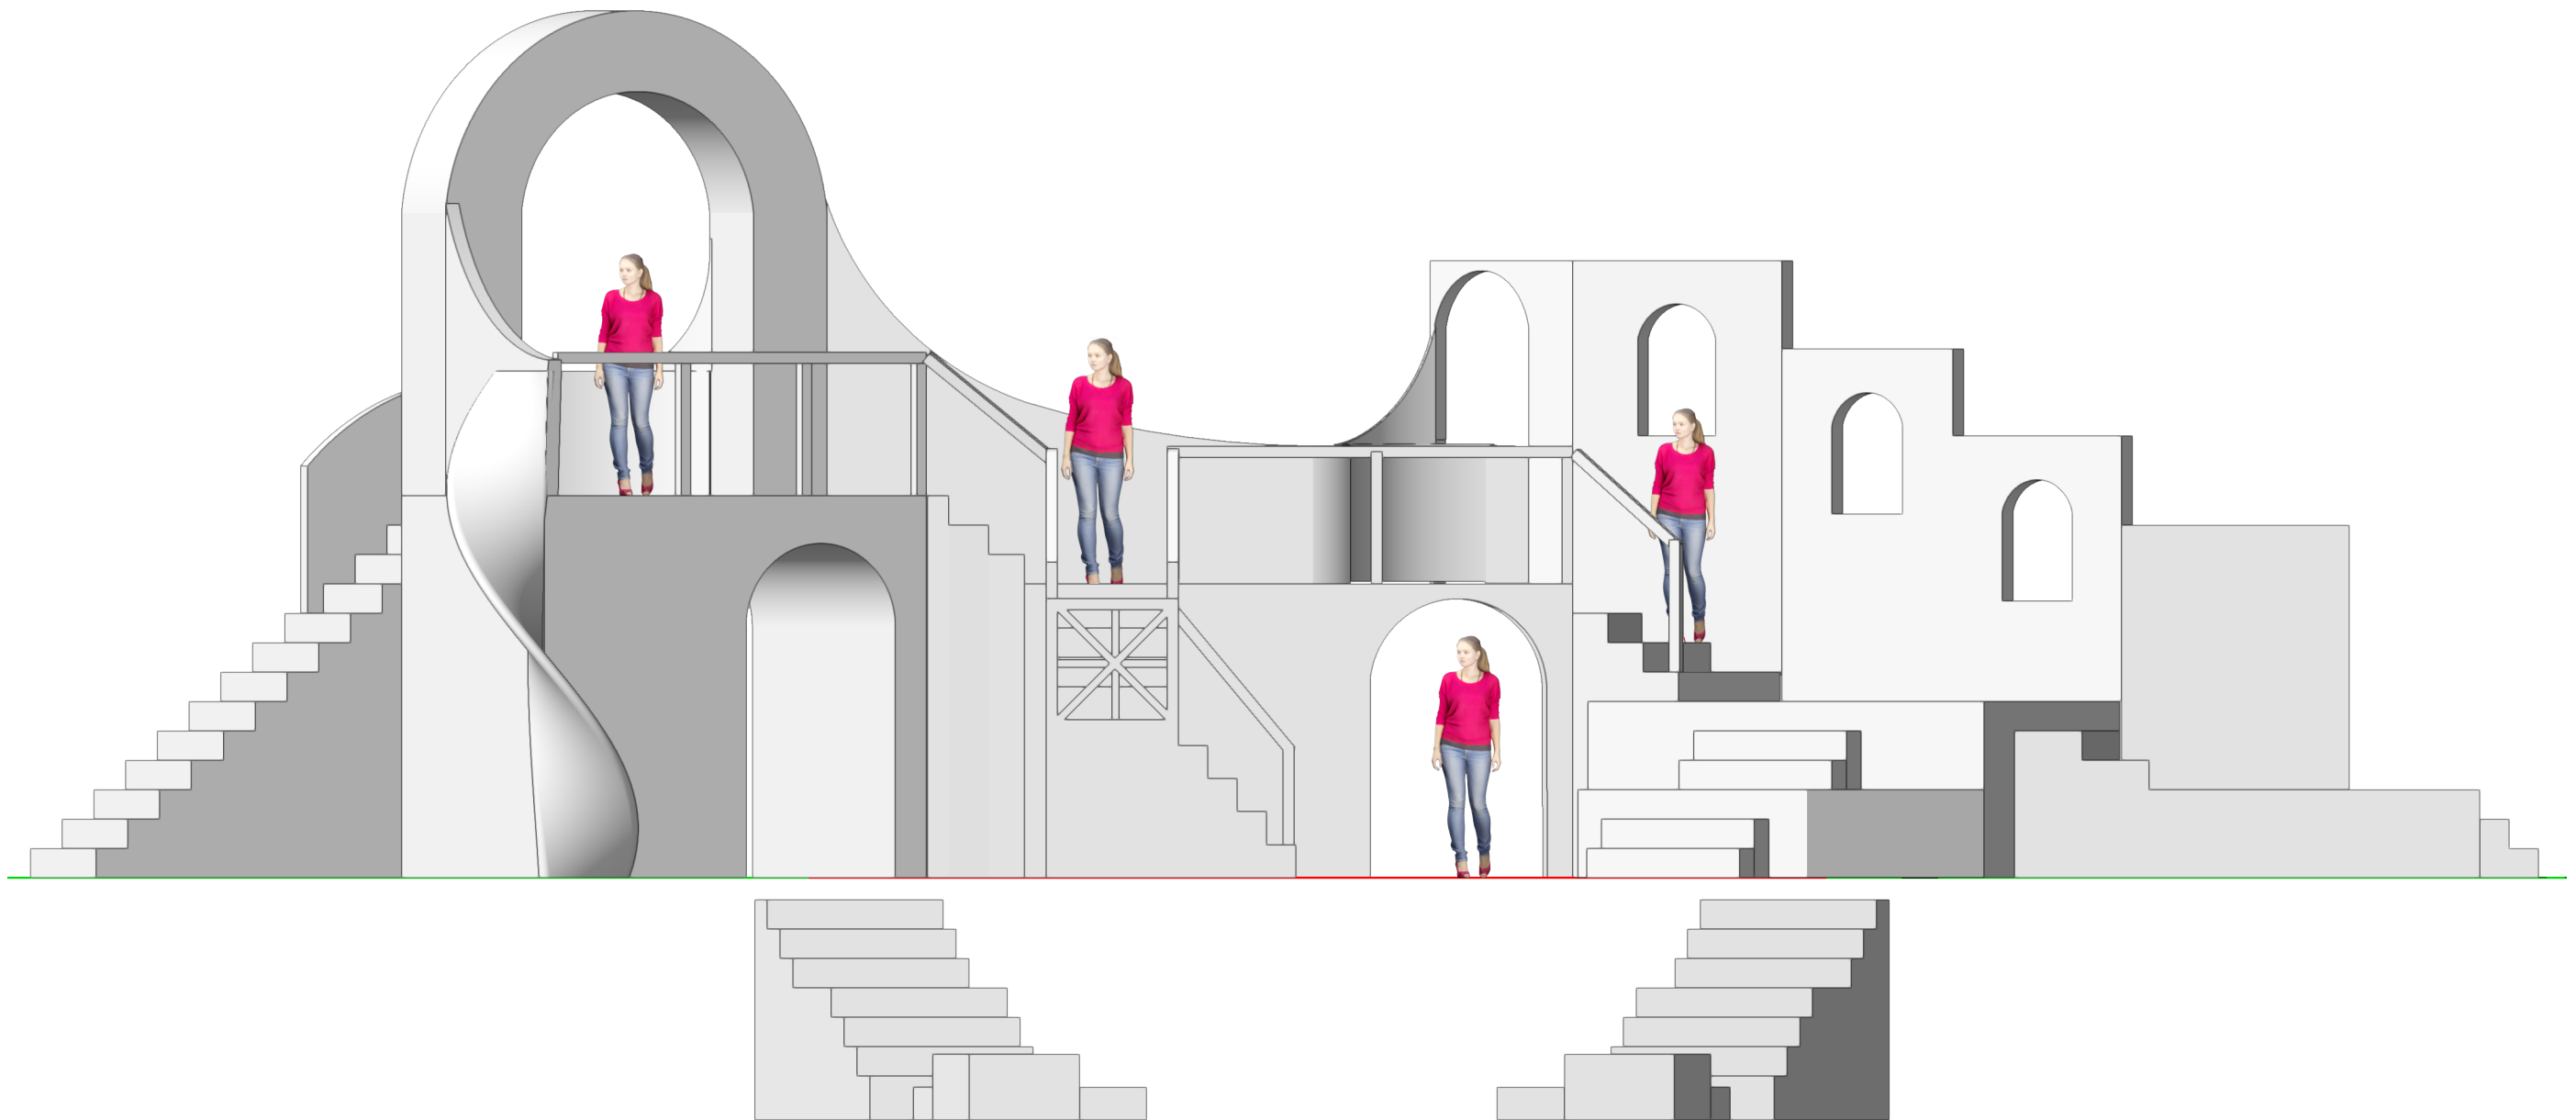

3D RENDERING-ELEVATION 1
Scale: 1/4" = 1'-0"

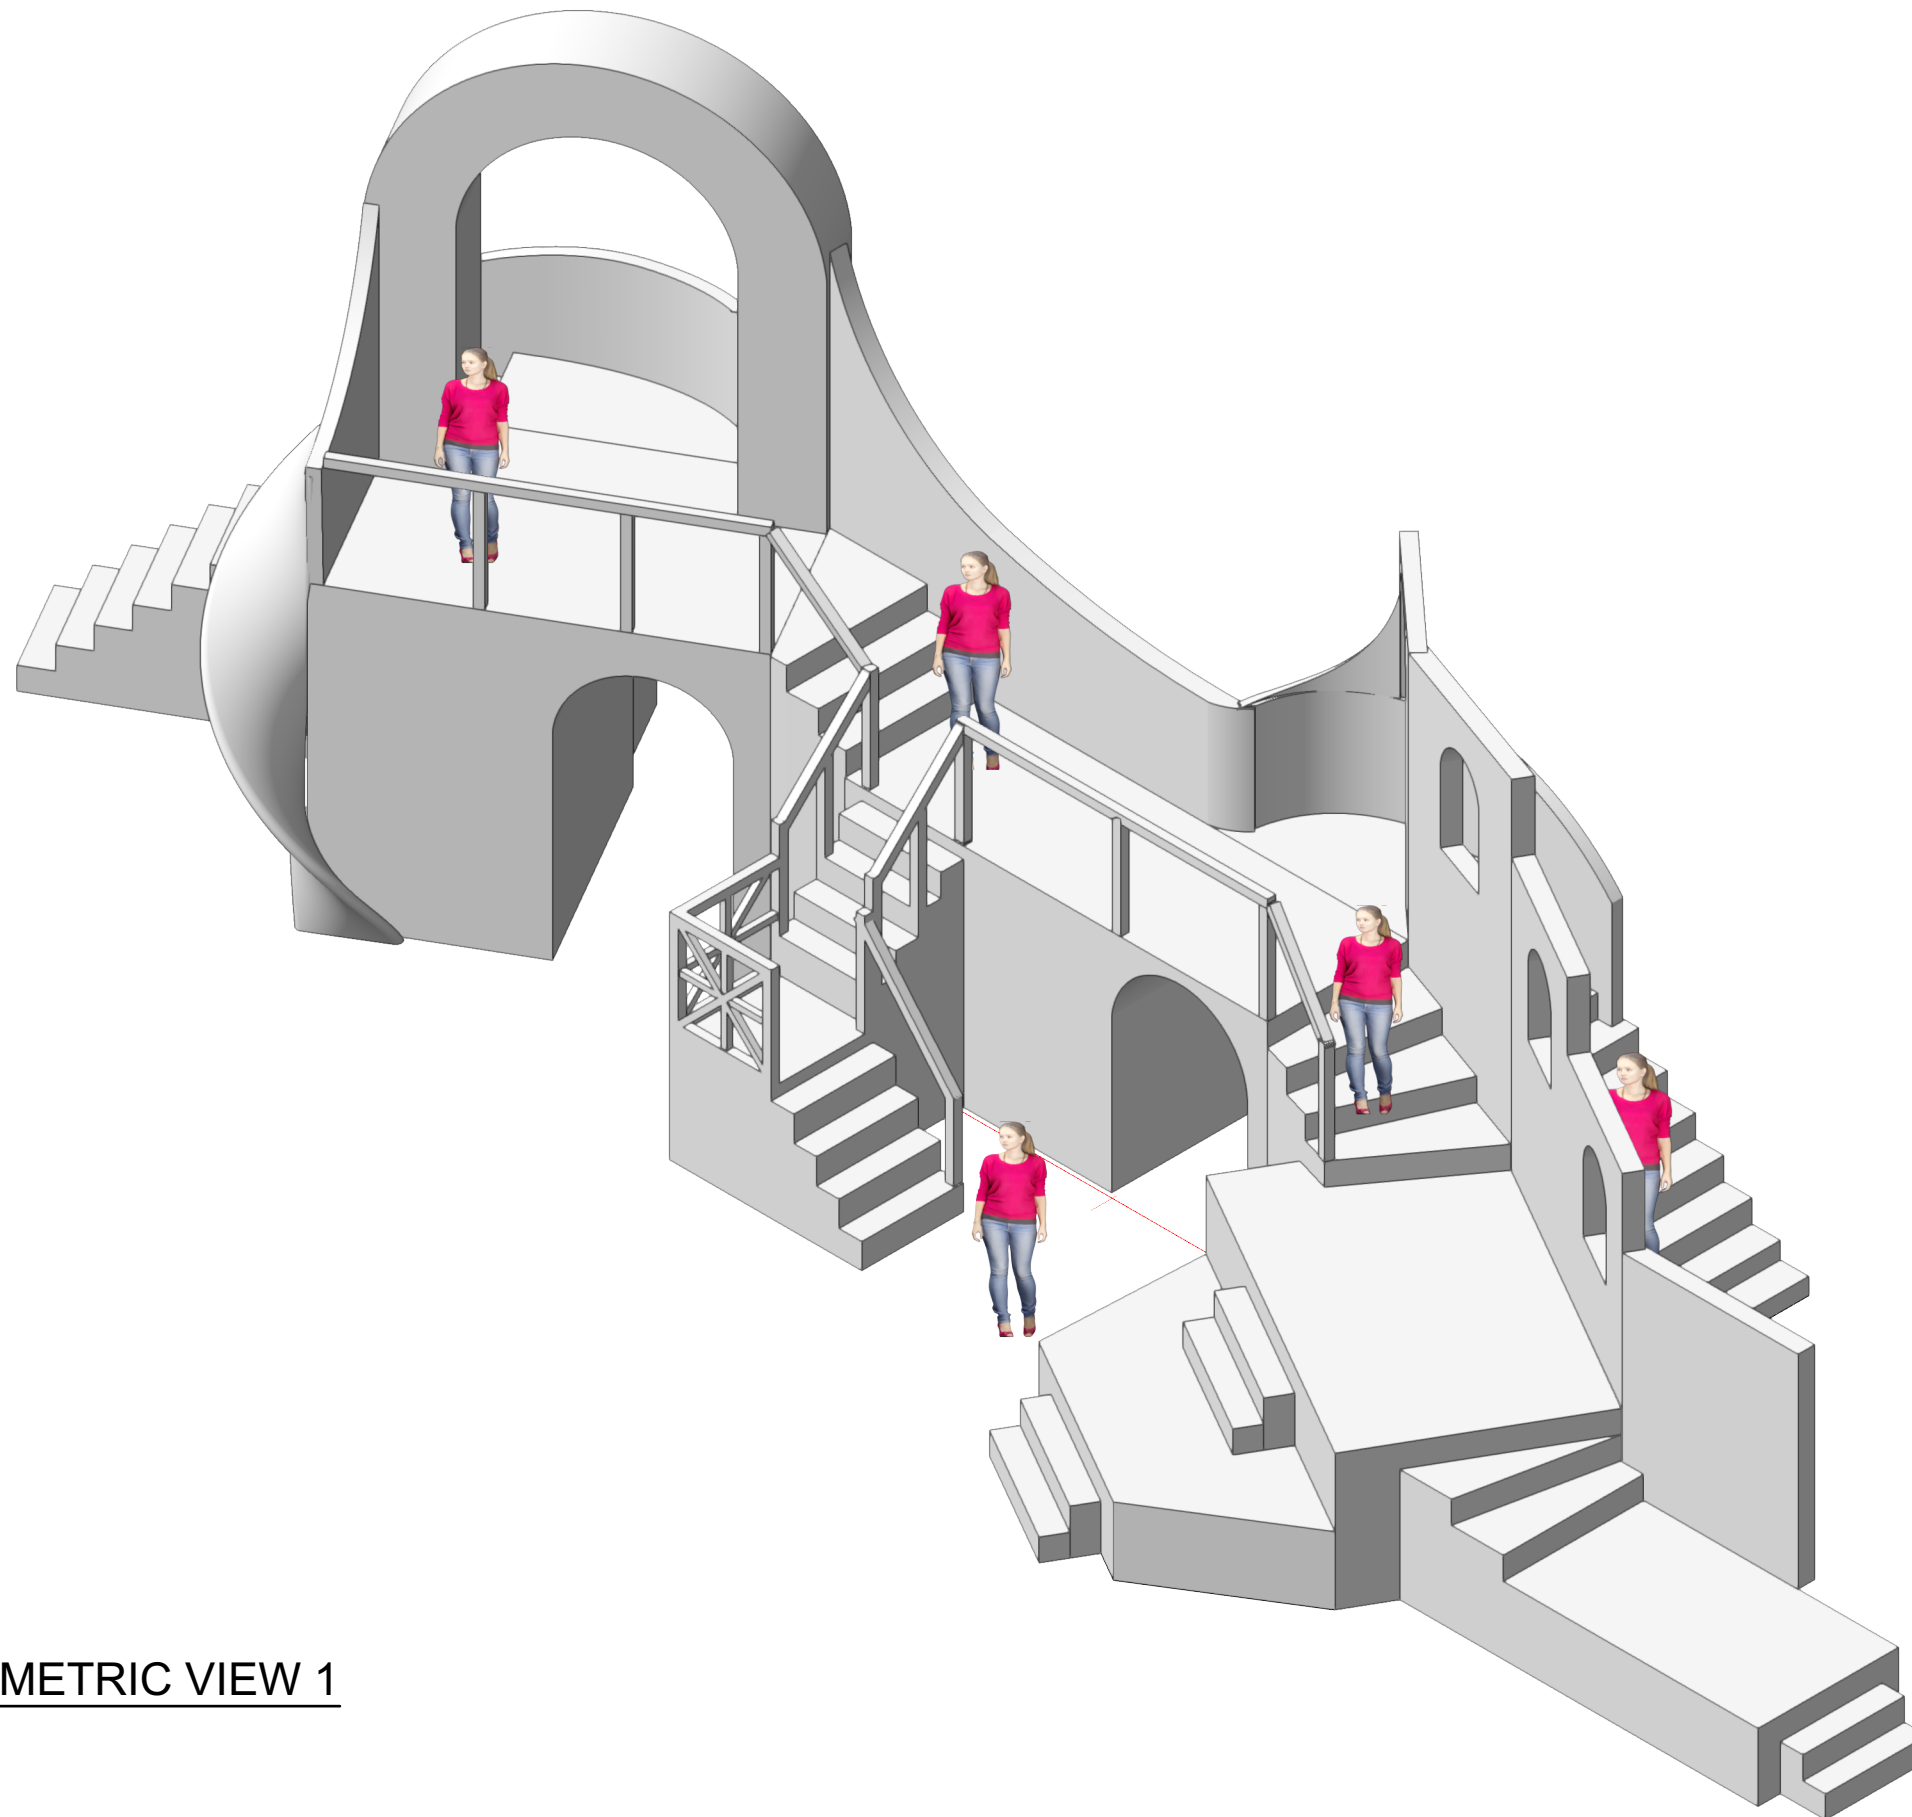

3D RENDERING- RIGHT ISOMETRIC VIEW 1
Scale: 1/4" = 1'-0"

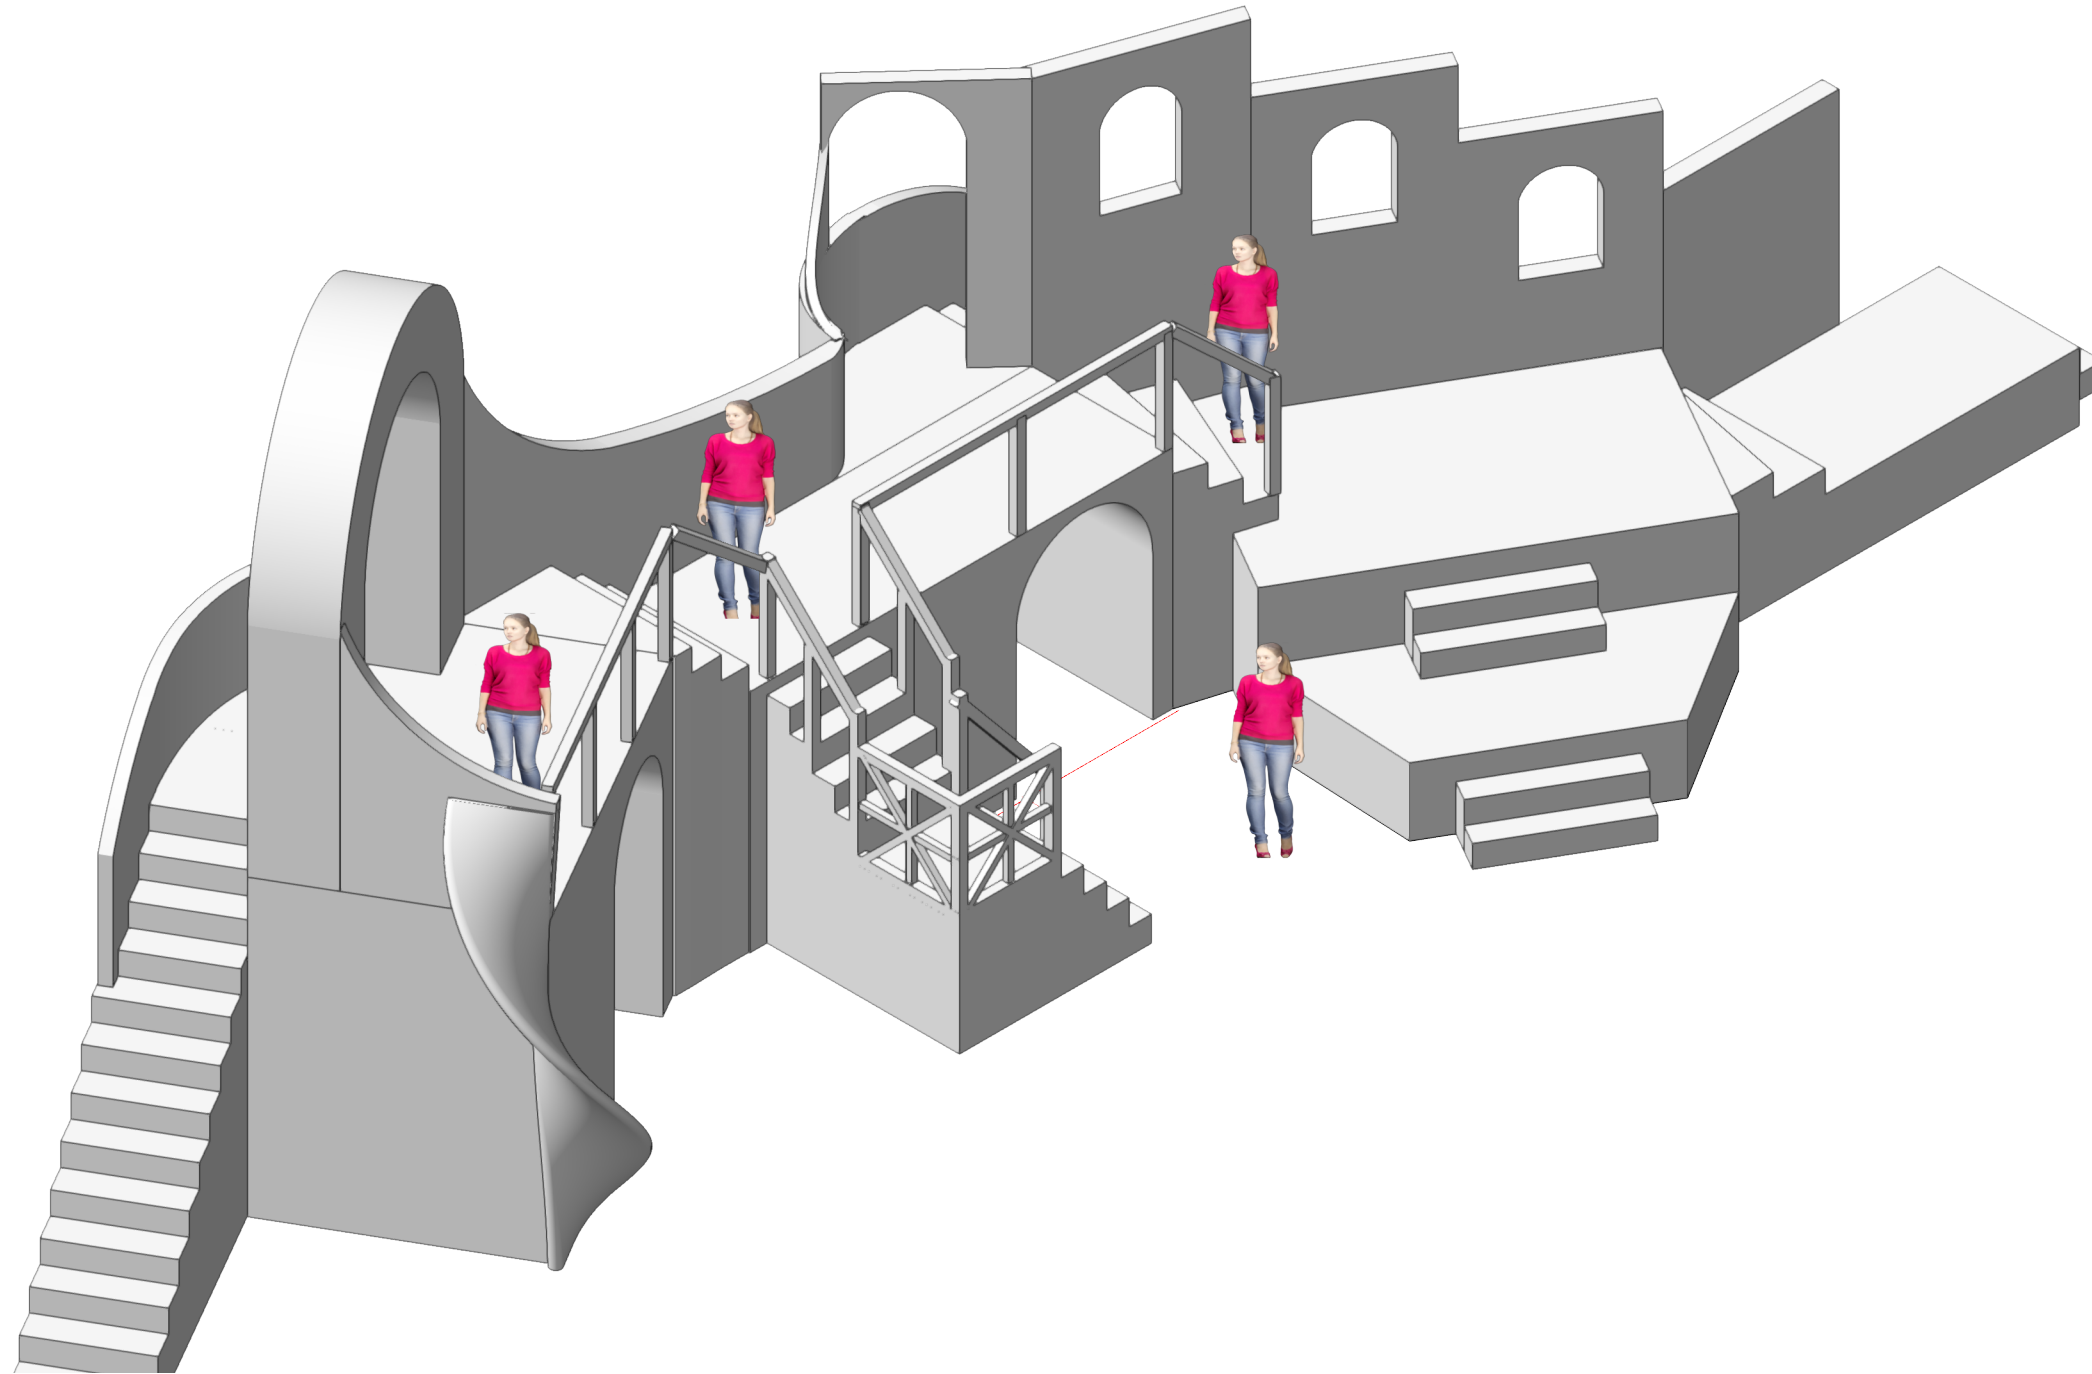

3D RENDERING- LEFT ISOMETRIC VIEW 1
Scale: 1/4" = 1'-0"