


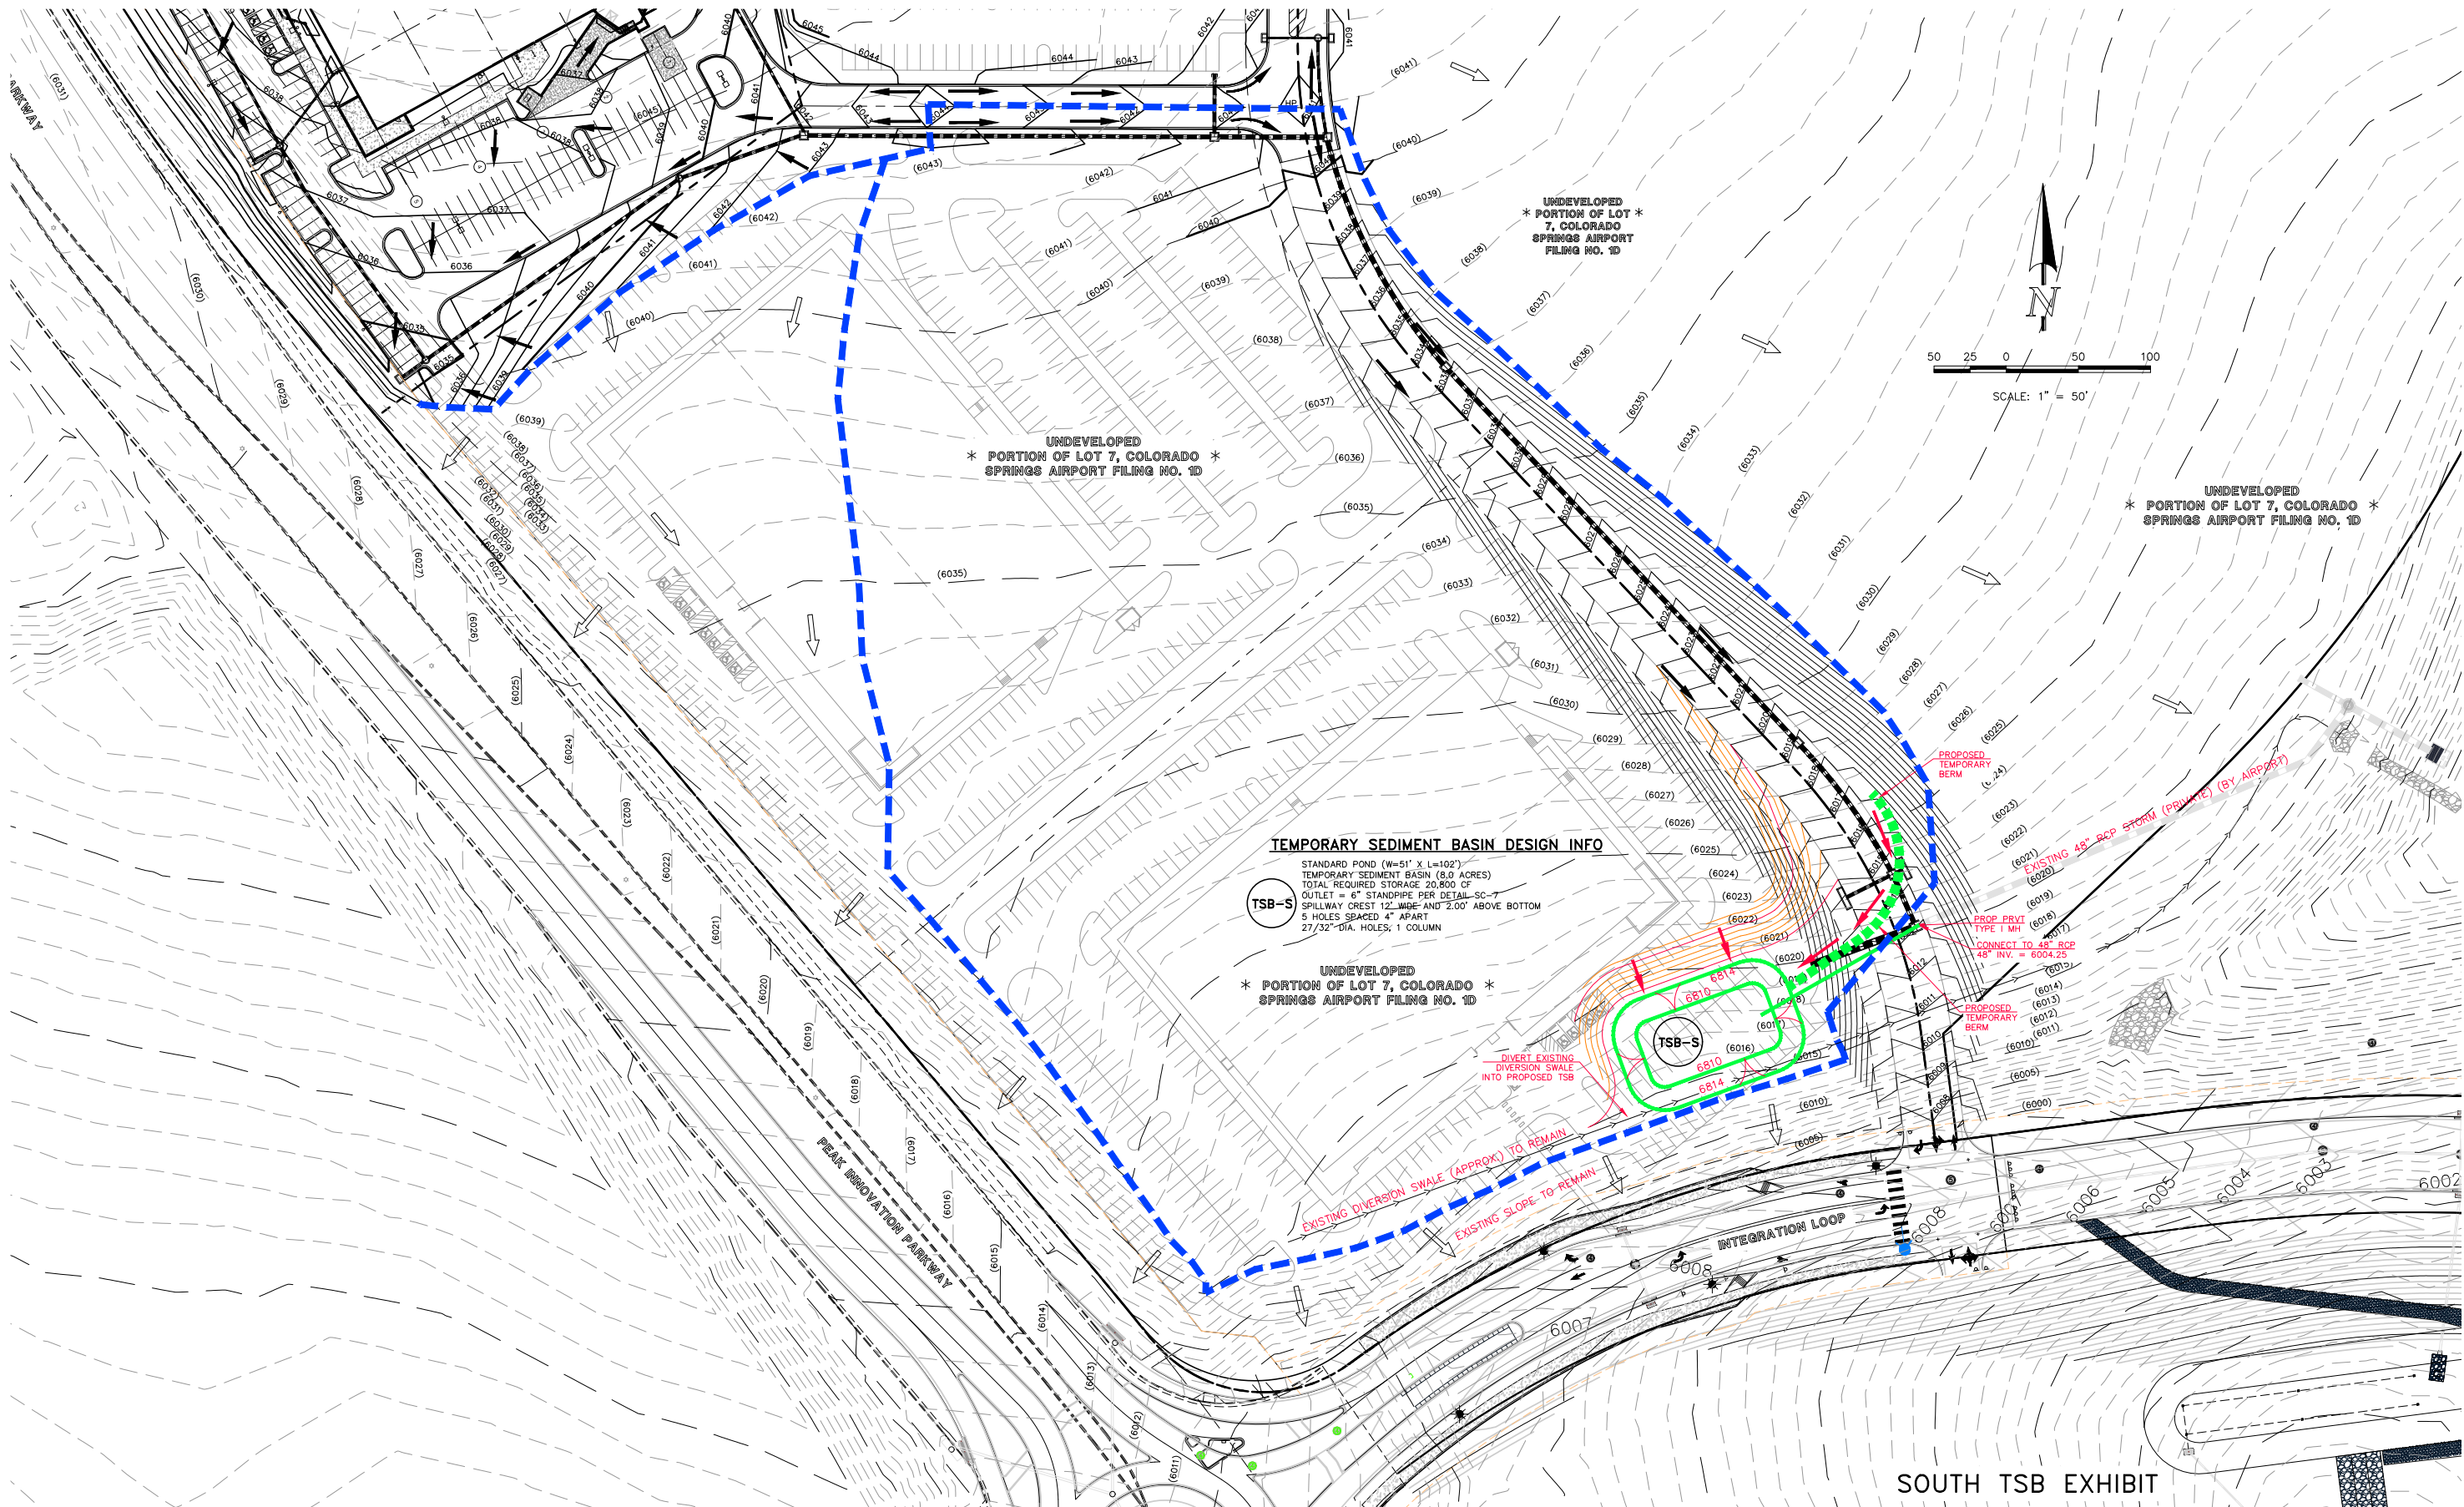

TEMPORARY SEDIMENT BASIN DESIGN INFO

STANDARD POND (W=51' X L=102')
TEMPORARY SEDIMENT BASIN (8.0 ACRES)
TOTAL REQUIRED STORAGE: 20,800 CF
OUTLET = 6" STANDPIPE PER DETAIL SC-7
SPILLWAY CREST 12" WIDE AND 2.00' ABOVE BOTTOM
5 HOLES SPACED 4" APART
27/32"-DIA. HOLES; 1 COLUMN

UNDEVELOPED
* PORTION OF LOT 7, COLORADO *
SPRINGS AIRPORT FILING NO. 1D

SOUTH TSB EXHIBIT