


N:\222120\DRAWINGS\CONSTRUCTION\SEC-OVERLOT GRADING\222120-OVL SEC-04.dwg, 3/4/2021 9:47:35 AM, 1:1

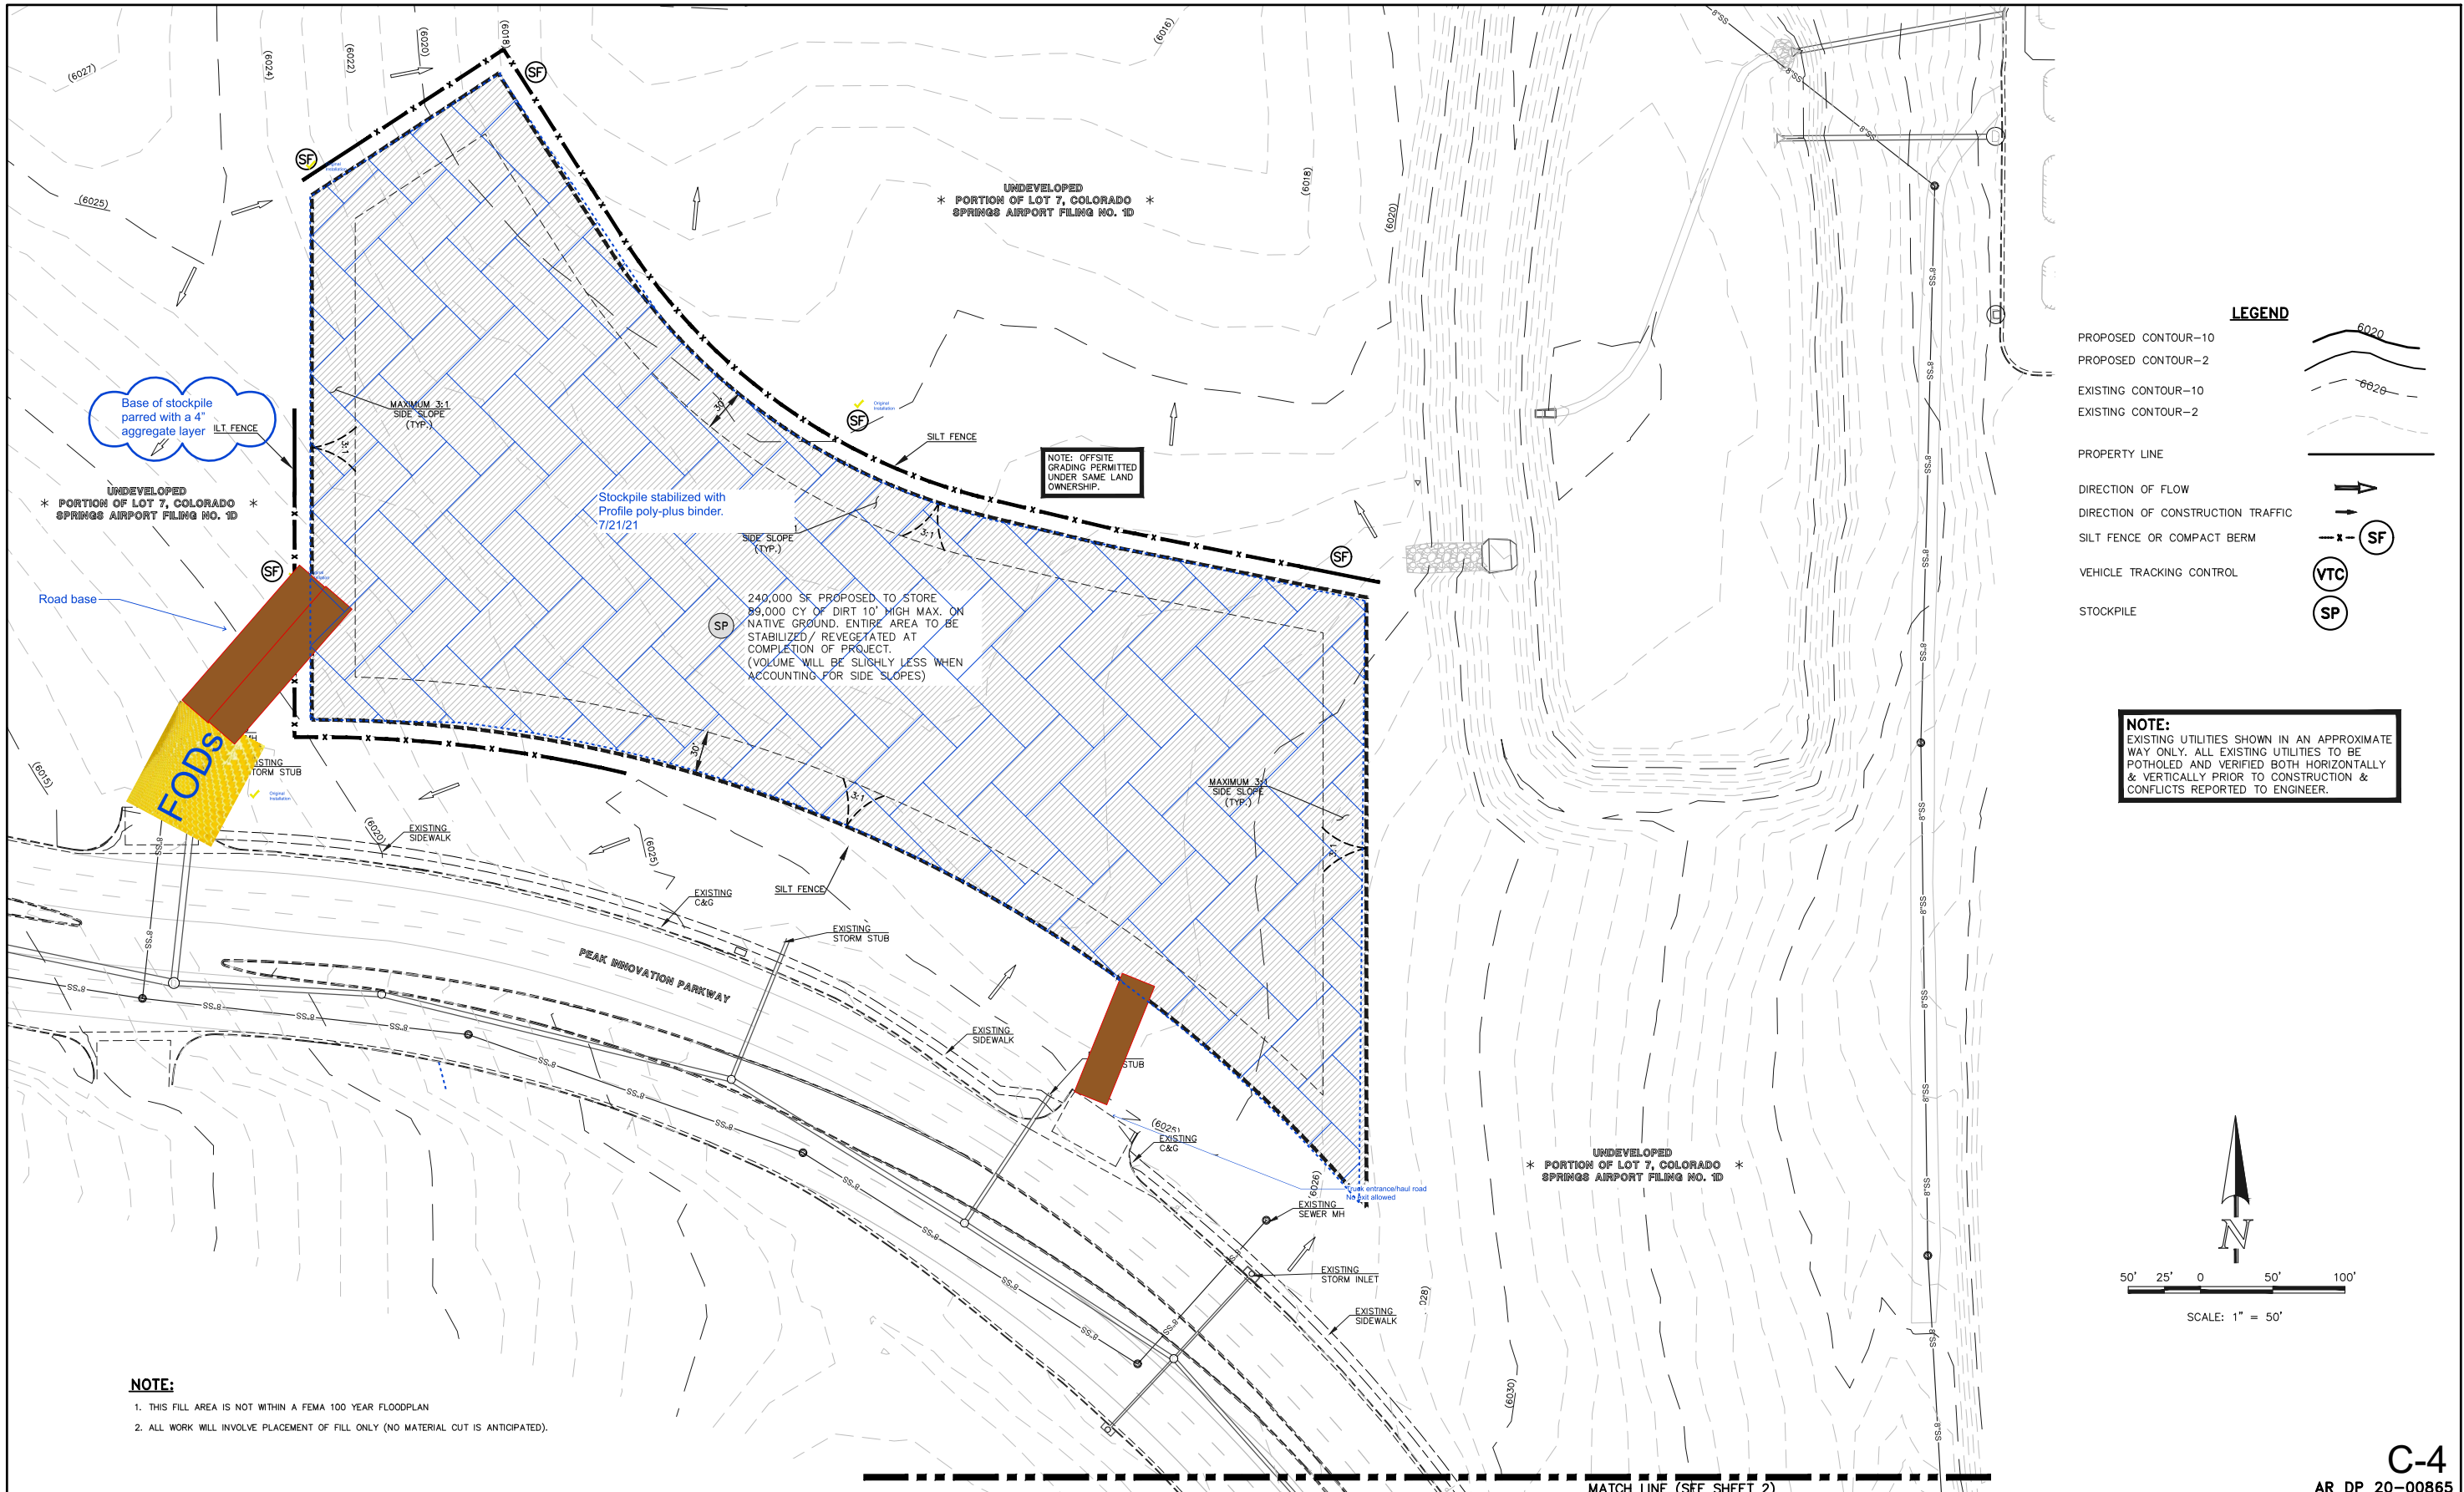

C-4

AR DP 20-00865