




**2ND FLOOR**  
SCALE: 1/32 = 1'

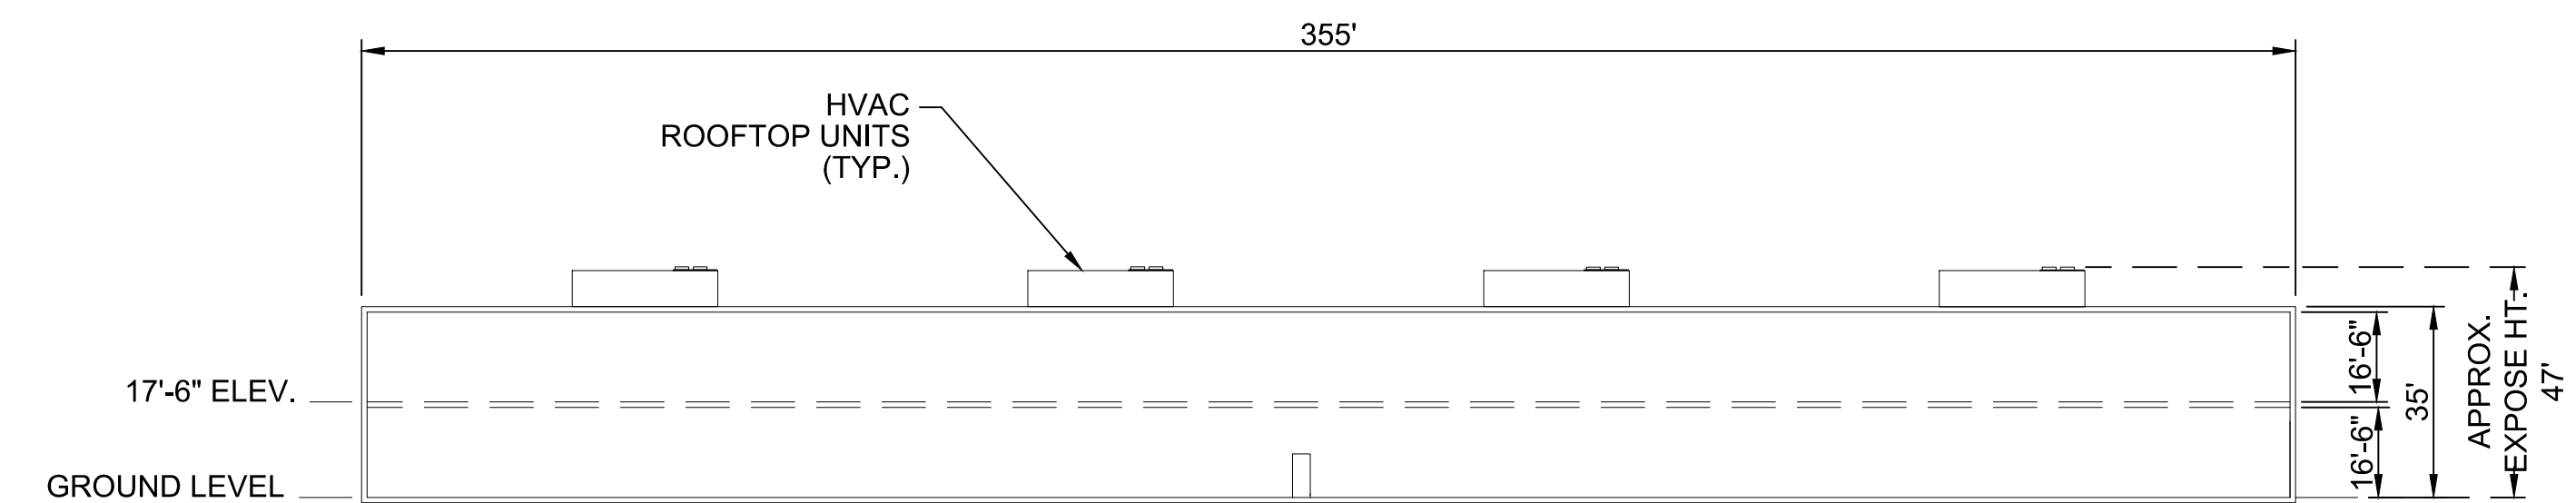

**SECTION VIEW A-A & A'-A'**  
(LOOKING WEST AND EAST)  
SCALE: 1/32 = 1'

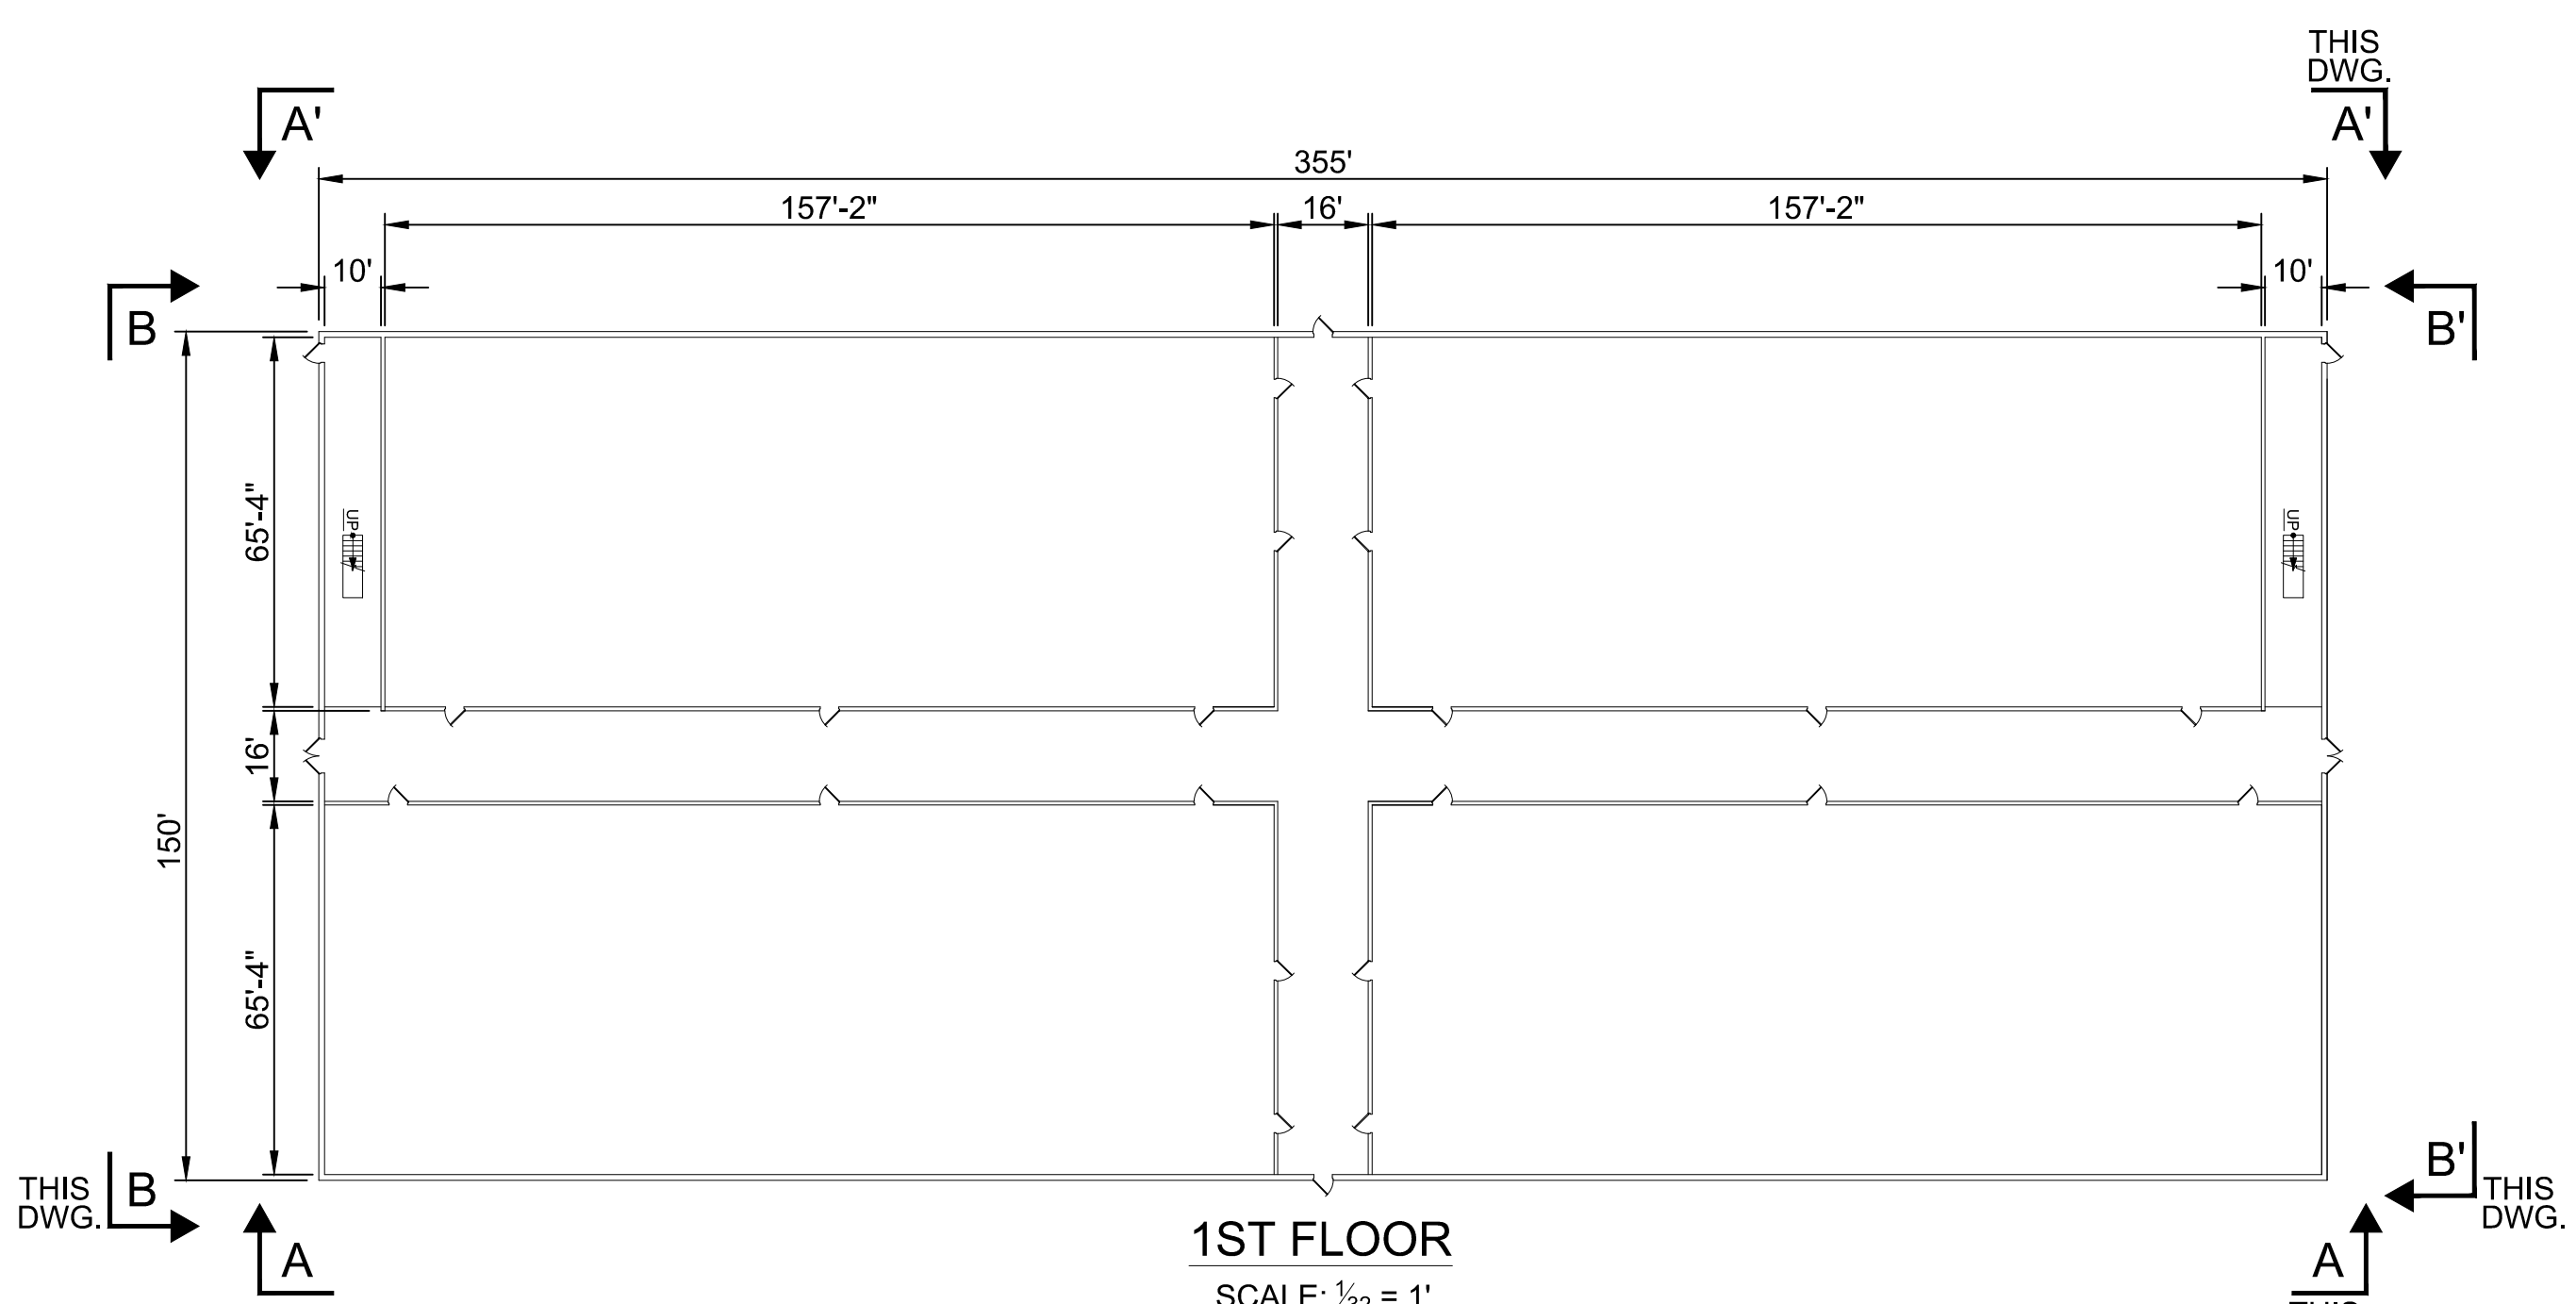


**1ST FLOOR**  
SCALE: 1/32 = 1'

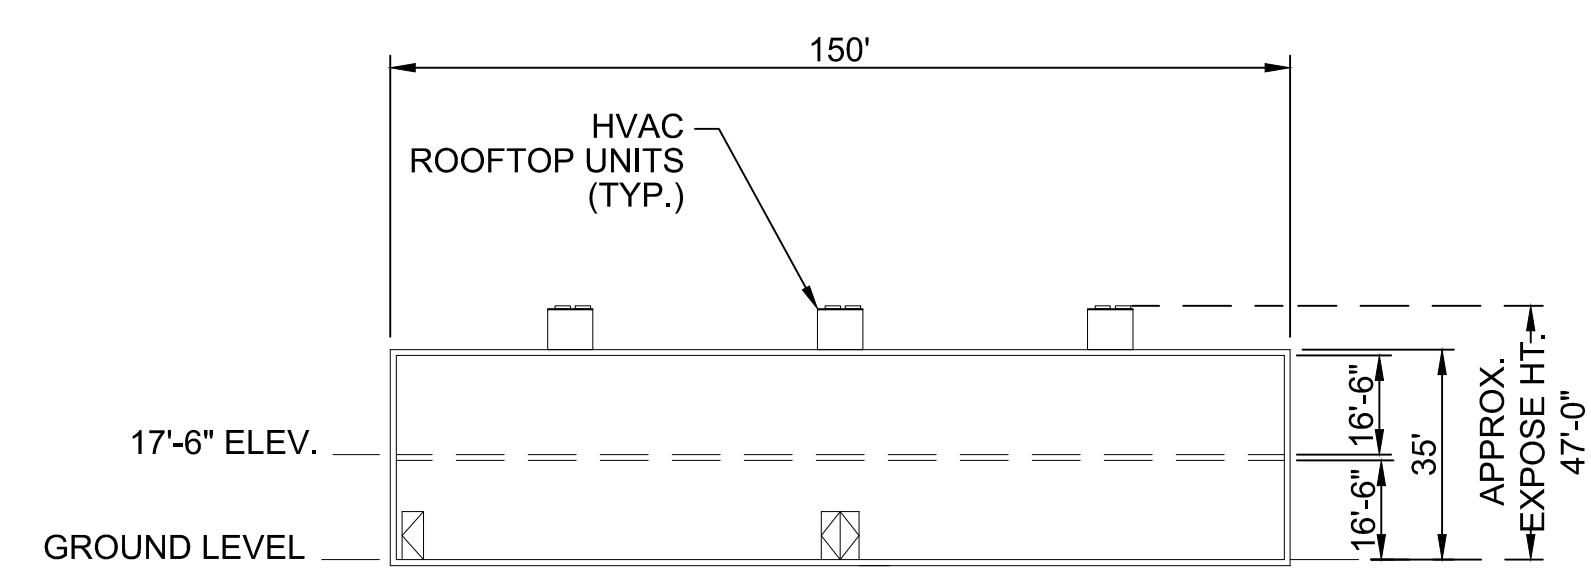

**SECTION VIEW B-B**  
(LOOKING NORTH)  
SCALE: 1/32 = 1'

**SECTION VIEW B'-B'**  
(LOOKING SOUTH)  
SINGLE DOOR IS ON THE RIGHT SIDE IN THIS VIEW

**NOTE:**  
1. THE FINAL NUMBER AND SIZE OF ROOMS AND NUMBER OF DOORS FOR EACH ROOM TO BE DETERMINED DURING DETAILED DESIGN.

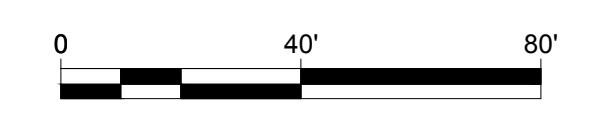

**CONCEPTUAL SKETCH**  
NOT FOR CONSTRUCTION

**RELEASE INFORMATION**

NO	DATE	DESCRIPTION
0	06-10-19	PHASE II - CONCEPTUAL LAYOUT - BESS FACILITY
1	07-30-19	PROVIDED ADDITIONAL SECTION VIEWS
3	10-02-19	UPDATE LAYOUT

**HOLD INFORMATION**

NO	DESCRIPTION


**NOTES**

NO	DESCRIPTION



SCALE:  
**SCALE**  
AS SHOWN

PROJECT:  
PREPARED BY: R. OLSEN    DATE: 10-02-2019  
REVIEWED BY: B. CLEARY    DATE: 10-02-2019  
APPROVED BY: S&L    DATE:

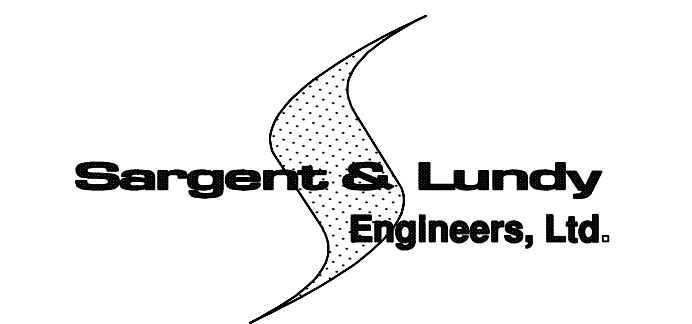

ANY MODIFICATION OR ADDITION TO THIS DRAWING BY ANY ORGANIZATION OTHER THAN SARGENT & LUNDY IS NOT THE RESPONSIBILITY OF SARGENT & LUNDY

MOSS LANDING BESS  
UNIT 7 B1 - 451MWh / 1804MWh  
PHASE II BLDG PLAN

VST-P7-U7B1	2
DRAWING NUMBER	REVISION