




2ND FLOOR  
SCALE: 1/32" = 1'

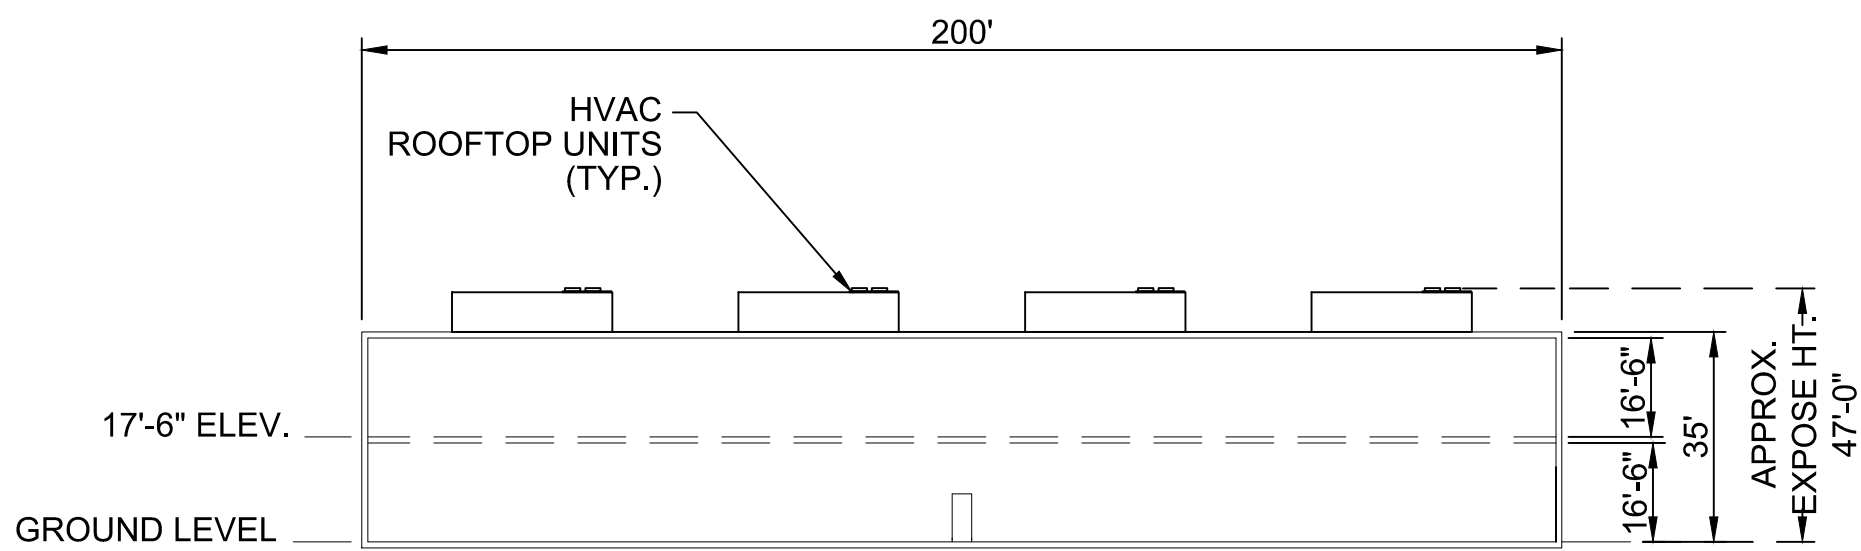

SECTION VIEW A-A & A'-A'  
(LOOKING NORTH AND SOUTH)  
SCALE: 1/32" = 1'

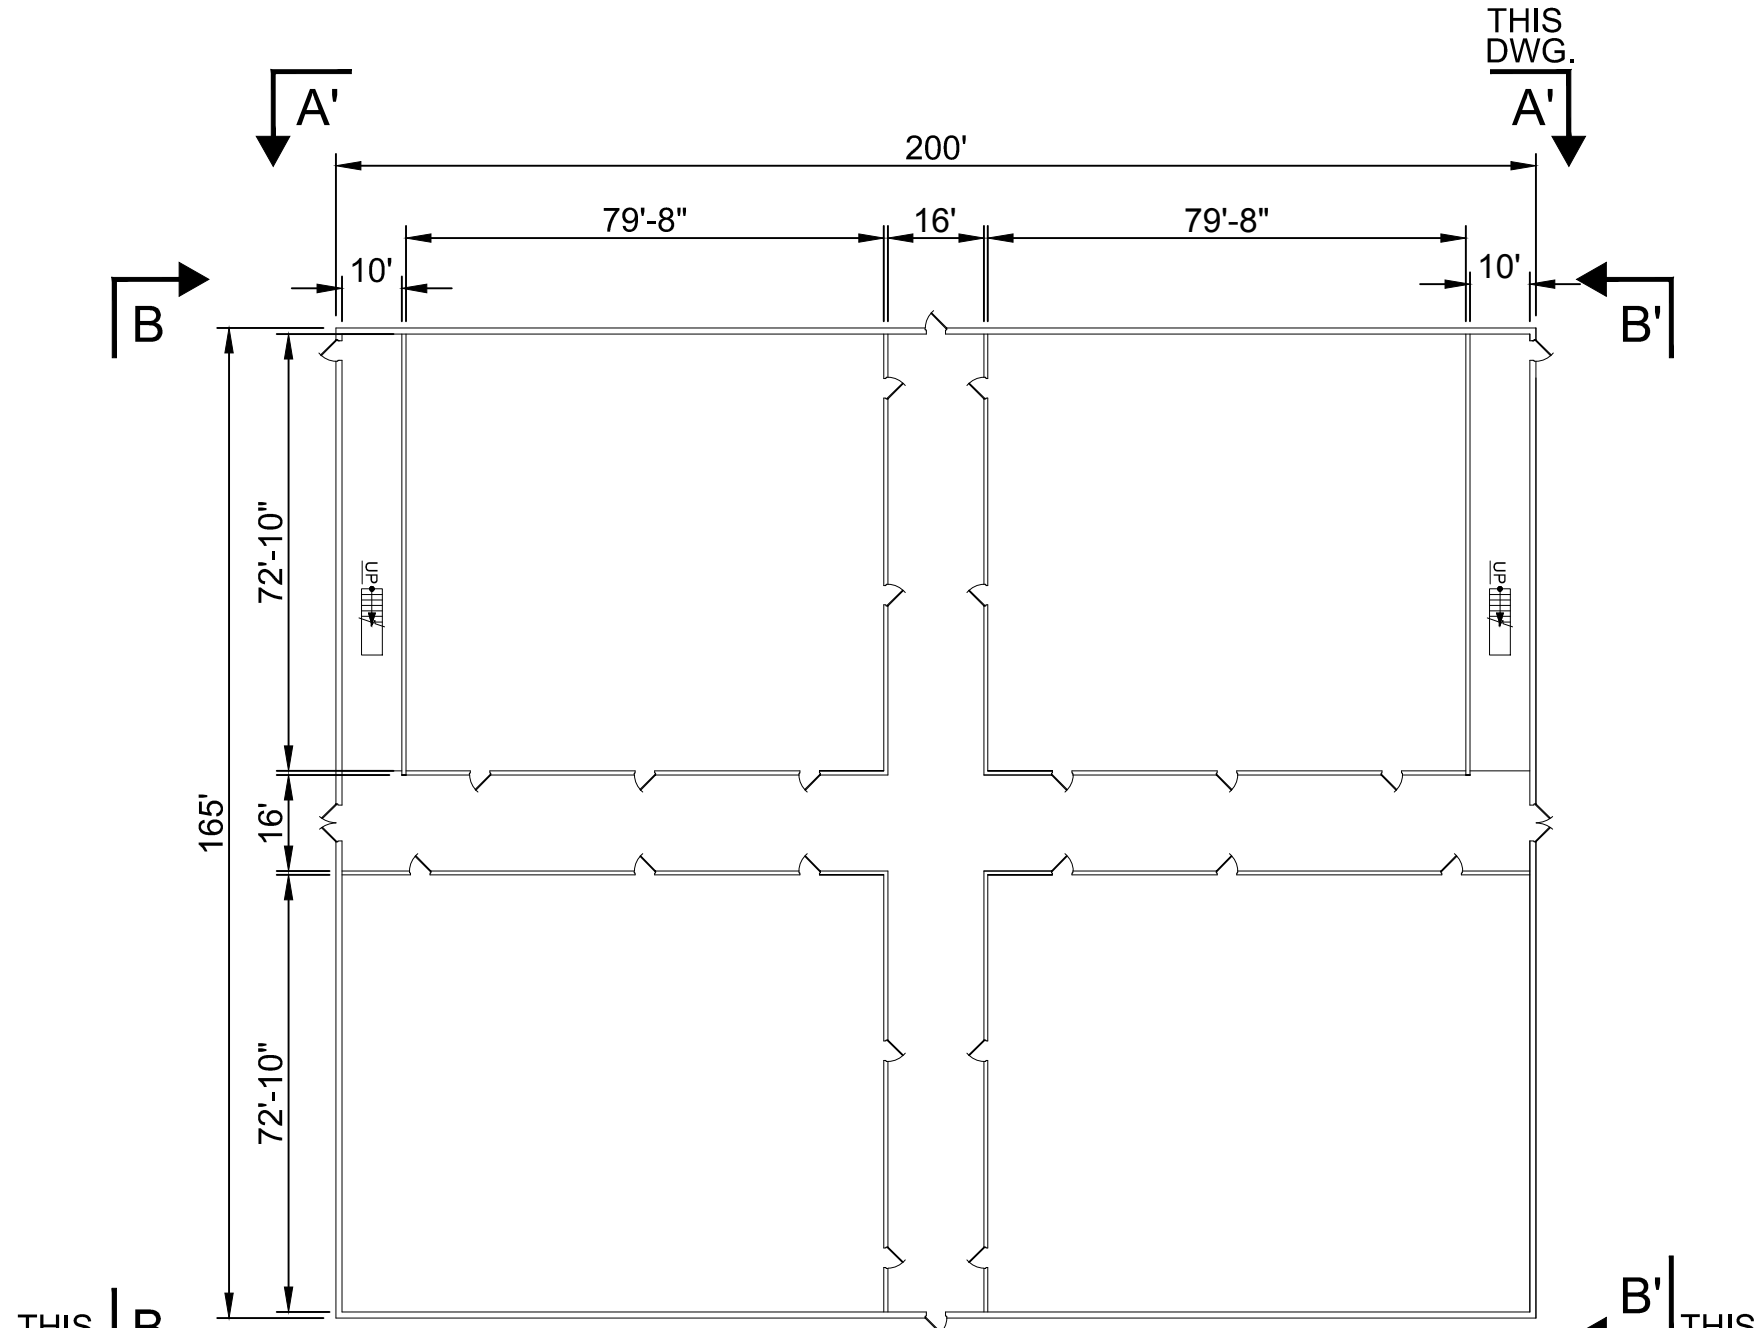


1ST FLOOR  
SCALE: 1/32" = 1'

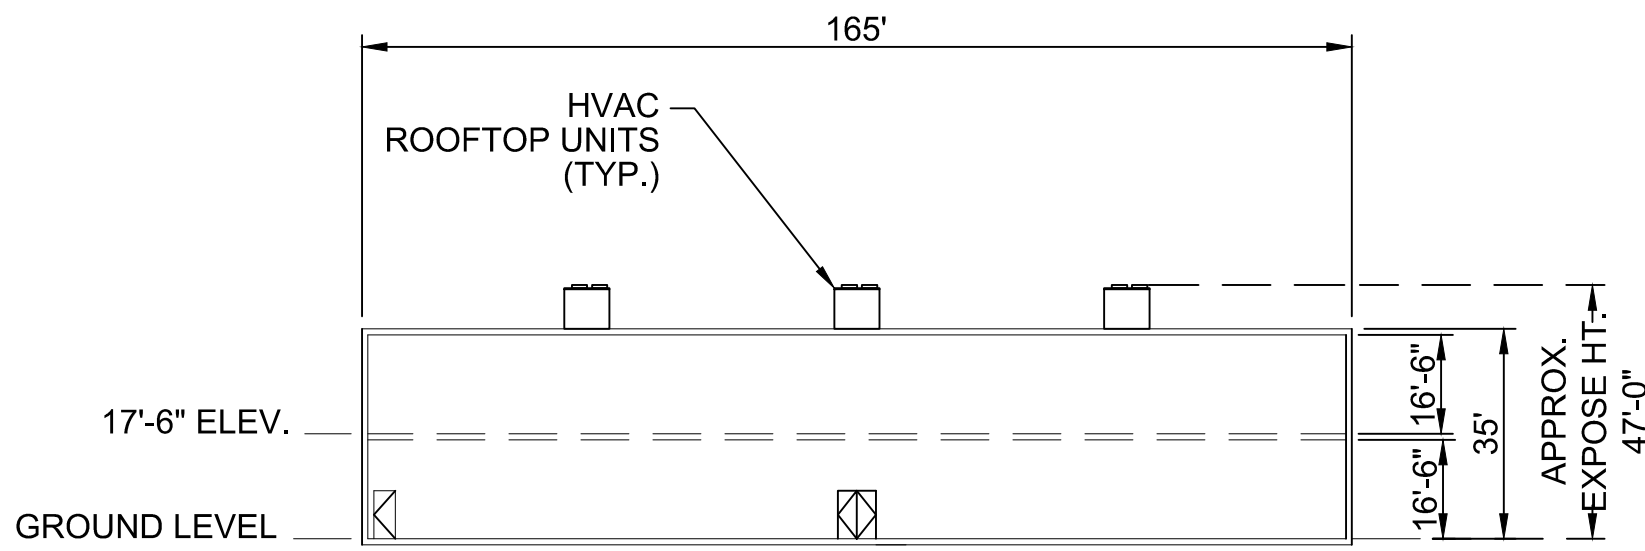


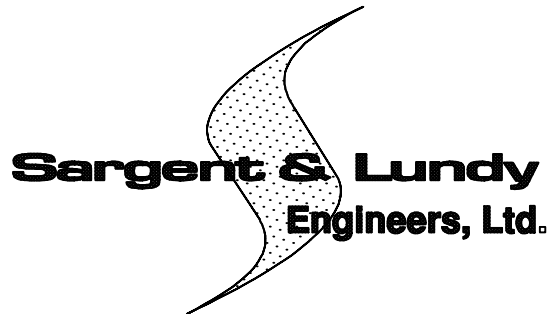
SECTION VIEW B-B  
(LOOKING EAST)  
SCALE: 1/32" = 1'

SECTION VIEW B'-B'  
(LOOKING WEST)  
SINGLE DOOR IS ON THE RIGHT  
SIDE IN THIS VIEW

NOTE:  
1. THE FINAL NUMBER AND SIZE OF ROOMS AND  
NUMBER OF DOORS FOR EACH ROOM TO BE  
DETERMINED DURING DETAILED DESIGN.

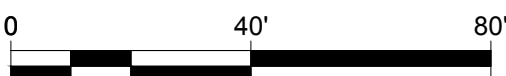

CONCEPTUAL  
SKETCH  
NOT FOR CONSTRUCTION

RELEASE INFORMATION		
NO	DATE	DESCRIPTION
0	06-10-19	PHASE II - CONCEPTUAL LAYOUT - BESS FACILITY
1	07-30-19	PROVIDED ADDITIONAL SECTION VIEWS
2	10-02-19	UPDATE LAYOUT
HOLD INFORMATION		
NO		
NOTES		
NO		
		
SCALE: <div><u>SCALE</u> AS SHOWN</div>		
PROJECT:		
PREPARED BY:	R. OLSEN	DATE: 10-02-2019
REVIEWED BY:	B. CLEARY	DATE: 10-02-2019
APPROVED BY:	S&L	DATE:
		
ANY MODIFICATION OR ADDITION TO THIS DRAWING BY ANY ORGANIZATION OTHER THAN SARGENT & LUNDY IS NOT THE RESPONSIBILITY OF SARGENT & LUNDY		
MOSS LANDING BESS UNIT 7 B3 - 279MW / 1116MWh PHASE II BLDG PLAN		
VST-P7-U7B3		2
DRAWING NUMBER		REVISION