



DUBAI HARBOUR

THE RESIDENCES





Bedroom	Property View	Min Saleable Area(Sqft)	Min Selling price	Max Saleable Area(Sqft)	Max Selling price
1 BR	City View	1,216	AED 4,270,000	1,477	AED 5,413,000
	Partial Sea View	1,183	AED 4,346,000	1,183	AED 4,642,000
	Sea View	1,077	AED 4,594,000	1,562	AED 5,941,000
2 BR	City View	1,464	AED 5,579,000	1,819	AED 6,700,000
	Sea View	1,606	AED 6,705,000	3,006	AED 12,190,000
3 BR	City View	1,959	AED 7,166,000	3,099	AED 11,572,000
	Sea View	1,958	AED 8,239,000	4,853	AED 21,344,000
4 BR	Sea View	4,338	AED 18,886,000	4,563	AED 21,672,000
5 BR	Sea View	7,263	AED 40,009,000	11,032	AED 51,282,000


W Residences Dubai Harbour - ACD : 31-Dec-2027			
Installment	%	Days	Milestone
Down Payment	10.00%		Immediate
1st Installment	10.00%	60	Within 60 days of signing Reservation
2nd Installment	5.00%	210	Within 210 days of signing Reservation
3rd Installment	5.00%	360	Within 360 days of signing Reservation
4th Installment	5.00%	510	Within 510 days of signing Reservation
5th Installment	5.00%	660	Within 660 days of signing Reservation
6th Installment	5.00%	810	Within 810 days of signing Reservation
7th Installment	5.00%	930	Within 930 days of signing Reservation
8th Installment	5.00%	1080	Within 1080 days of signing Reservation
9th Installment	5.00%	1230	Within 1230 days of signing Reservation
Final Installment	40.00%		On Completion
	100.00%		

INTERNAL AREA	89.55 m ²	964 ft ²
BALCONY AREA	23.33 m ²	252 ft ²
TOTAL:	112.88 m ²	1,216 ft ²

1BR

INTERNAL AREA	79.34 m ²	855 ft ²
BALCONY AREA	30.40 m ²	328 ft ²
TOTAL:	109.74 m ²	1,183 ft ²

1BR

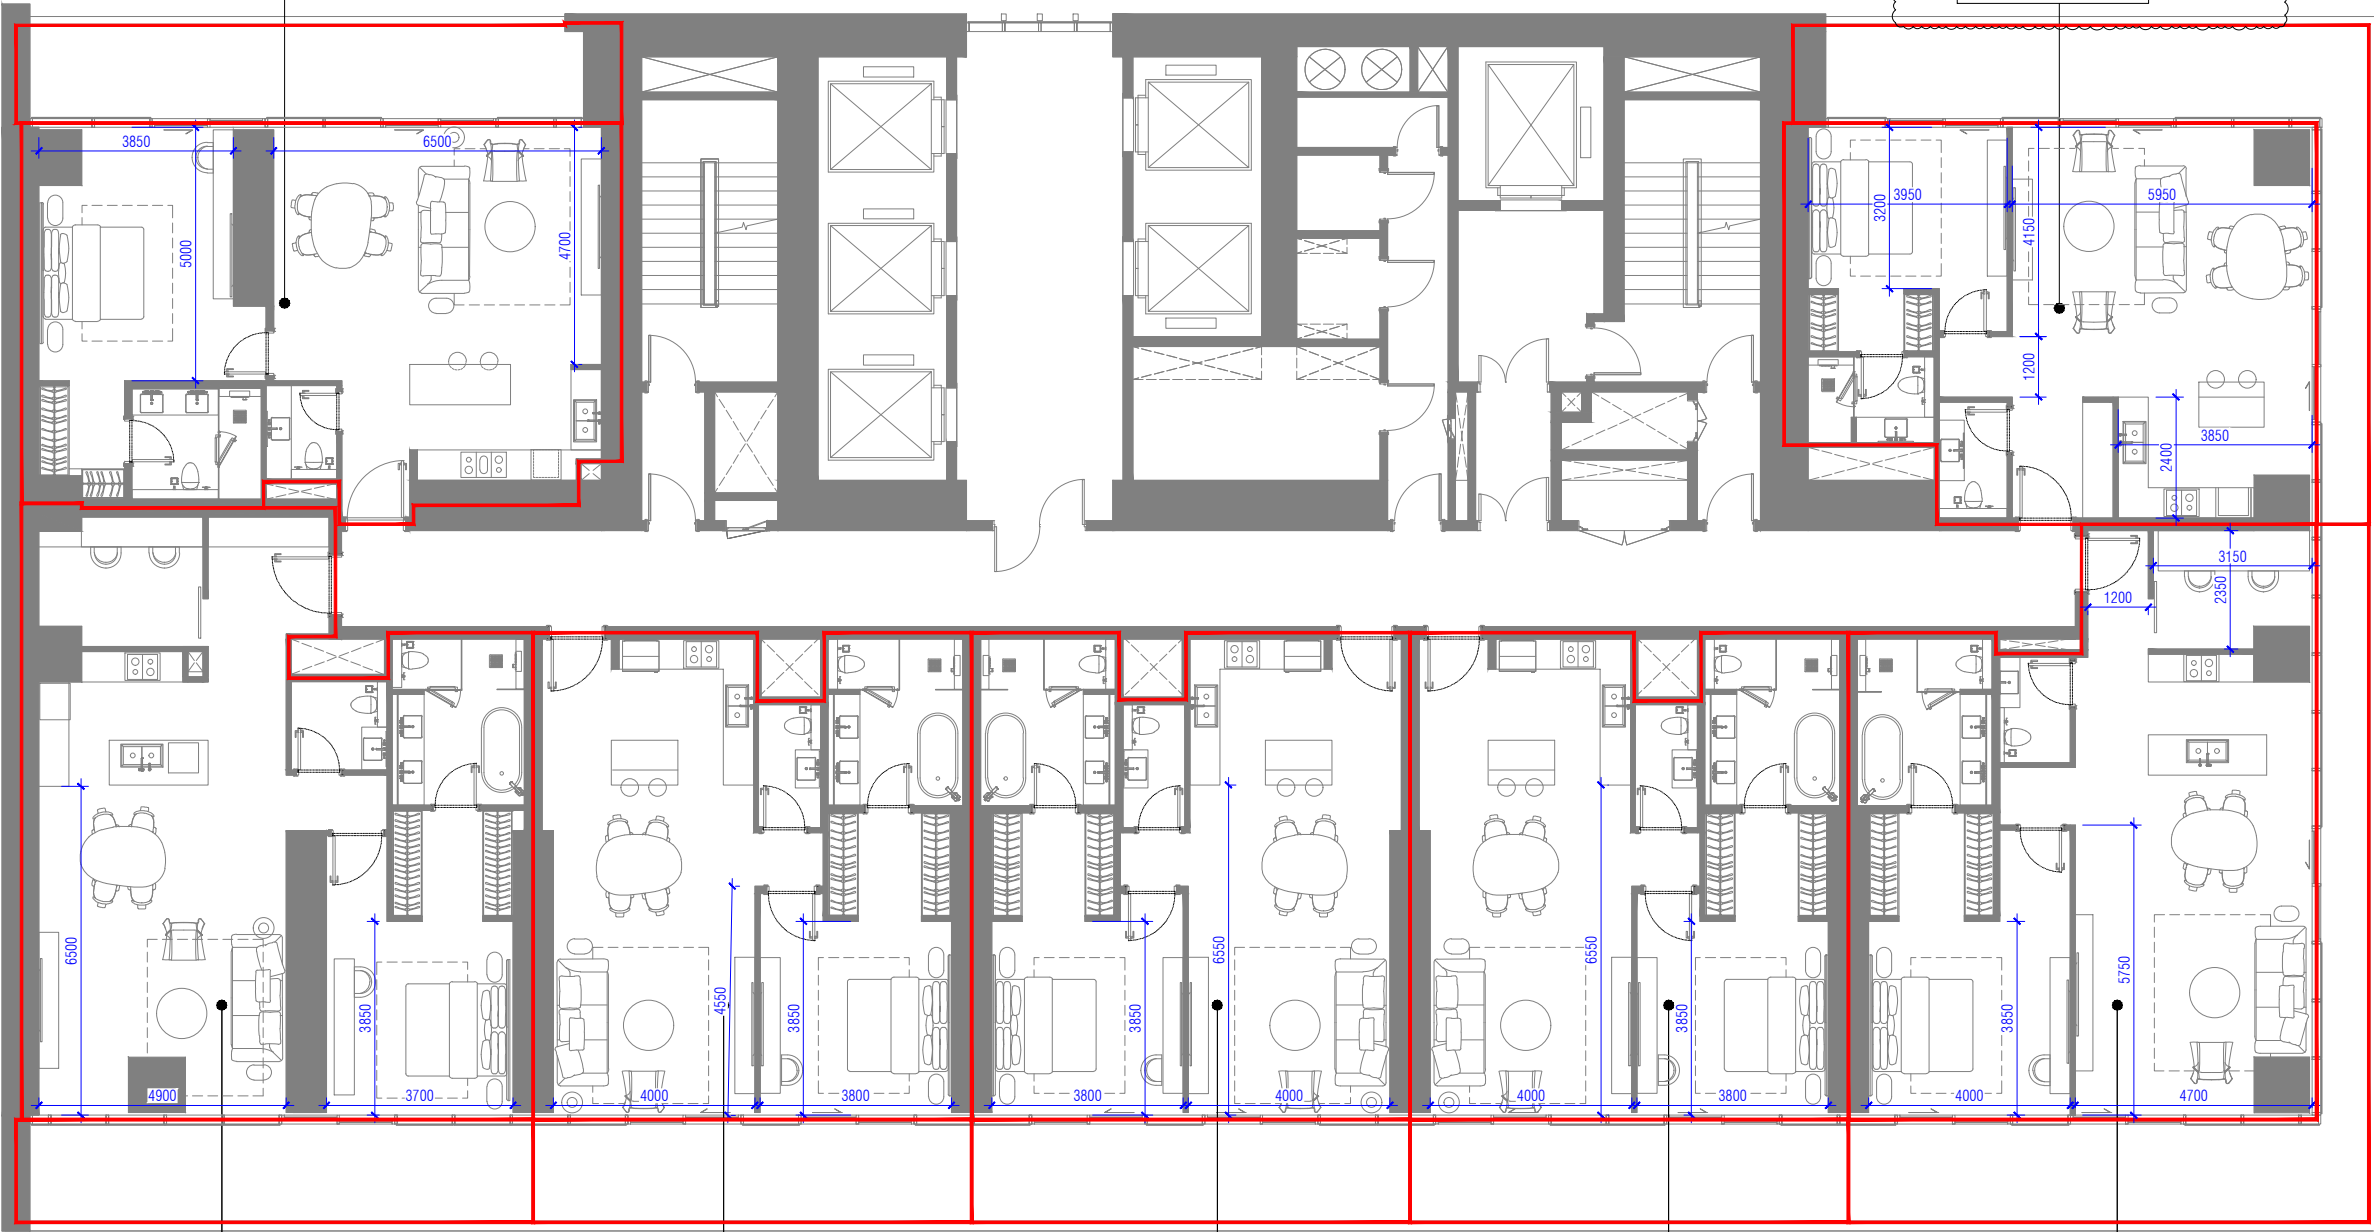

1BR + S

INTERNAL AREA	111.90 m ²	1,205 ft ²
BALCONY AREA	20.91 m ²	226 ft ²
TOTAL:	132.81 m ²	1,431 ft ²

1BR

INTERNAL AREA	82.27 m ²	886 ft ²
BALCONY AREA	17.73 m ²	191 ft ²
TOTAL:	100.00 m ²	1,077 ft ²

1BR

INTERNAL AREA	82.27 m ²	886 ft ²
BALCONY AREA	17.73 m ²	191 ft ²
TOTAL:	100.00 m ²	1,077 ft ²

1BR

INTERNAL AREA	82.27 m ²	886 ft ²
BALCONY AREA	17.73 m ²	191 ft ²
TOTAL:	100.00 m ²	1,077 ft ²

1BR + S

INTERNAL AREA	99.03 m ²	1,066 ft ²
BALCONY AREA	33.29 m ²	359 ft ²
TOTAL:	132.32 m ²	1,425 ft ²


1ST FLOOR PLAN
Scale: 1:150

INTERNAL AREA	96.20 m ²	1,036 ft ²
BALCONY AREA	24.97 m ²	269 ft ²
TOTAL:	121.17 m ²	1,305 ft ²

1BR

INTERNAL AREA	79.34 m ²	855 ft ²
BALCONY AREA	30.40 m ²	328 ft ²
TOTAL:	109.74 m ²	1,183 ft ²

1BR

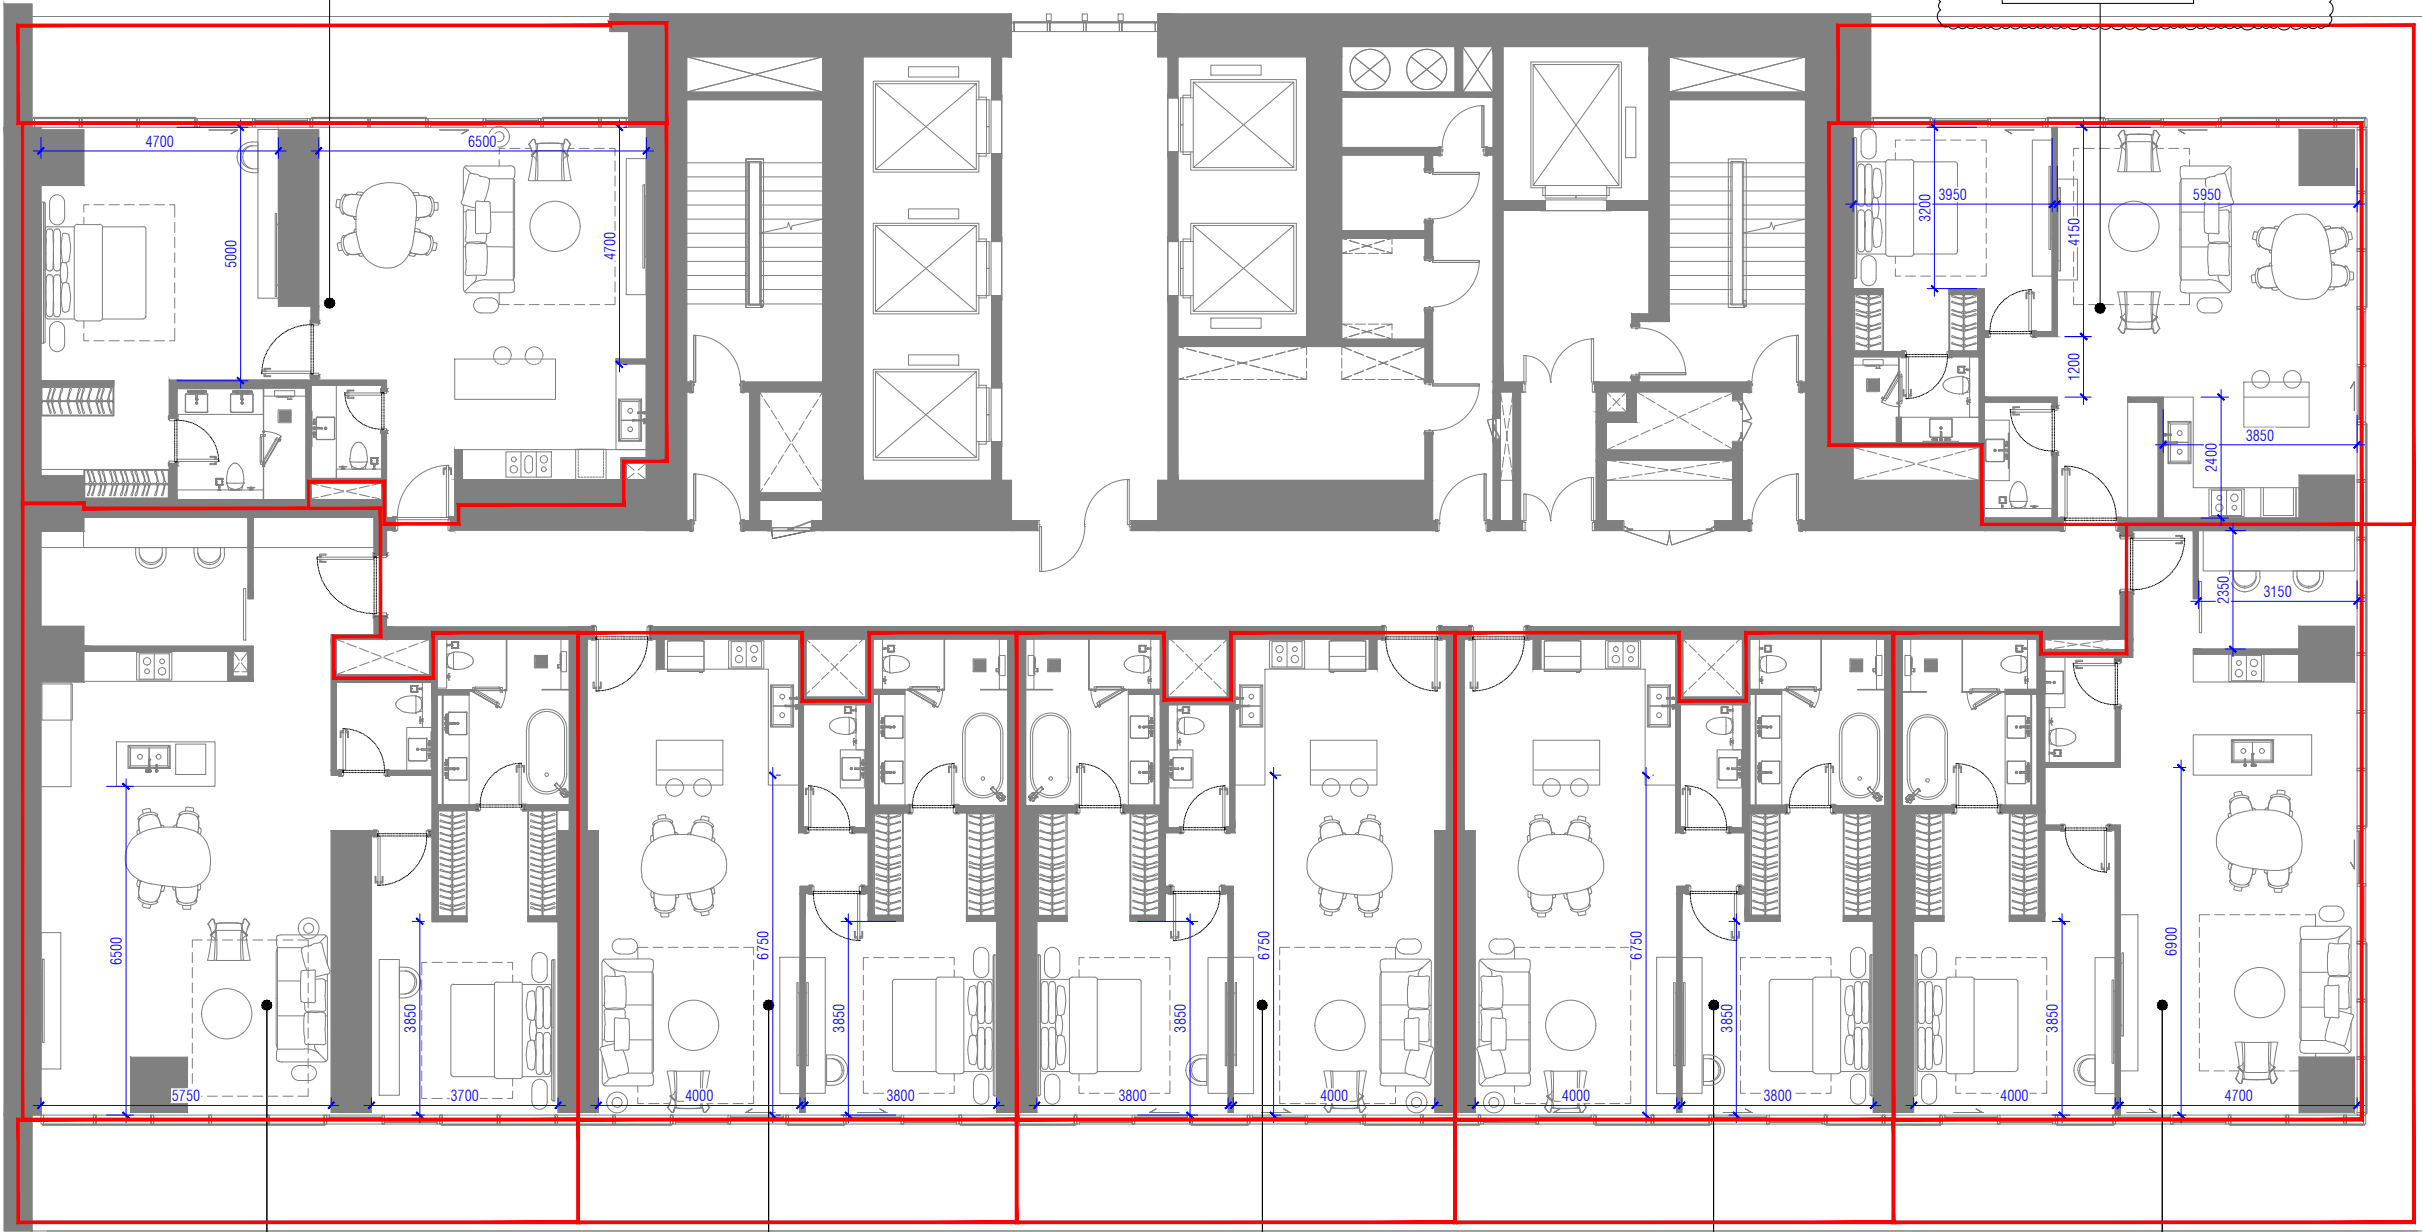

1BR + S

INTERNAL AREA	122.43 m ²	1,318 ft ²
BALCONY AREA	22.65 m ²	244 ft ²
TOTAL:	145.08 m ²	1,562 ft ²

1BR

INTERNAL AREA	82.27 m ²	886 ft ²
BALCONY AREA	17.73 m ²	191 ft ²
TOTAL:	100.00 m ²	1,077 ft ²

1BR

INTERNAL AREA	82.27 m ²	886 ft ²
BALCONY AREA	17.73 m ²	191 ft ²
TOTAL:	100.00 m ²	1,077 ft ²

1BR

INTERNAL AREA	82.27 m ²	886 ft ²
BALCONY AREA	17.73 m ²	191 ft ²
TOTAL:	100.00 m ²	1,077 ft ²

1BR + S

INTERNAL AREA	99.03 m ²	1,066 ft ²
BALCONY AREA	33.29 m ²	359 ft ²
TOTAL:	132.32 m ²	1,425 ft ²

2ND FLOOR PLAN
Scale: 1:150

INTERNAL AREA	102.66 m ²	1,106 ft ²
BALCONY AREA	26.62 m ²	287 ft ²
TOTAL:	129.28 m ²	1,393 ft ²

1BR

INTERNAL AREA	79.34 m ²	855 ft ²
BALCONY AREA	30.40 m ²	328 ft ²
TOTAL:	109.74 m ²	1,183 ft ²

1BR



2BR + M

INTERNAL AREA	132.72 m ²	1,429 ft ²
BALCONY AREA	24.37 m ²	263 ft ²
TOTAL:	157.09 m ²	1,692 ft ²

1BR

INTERNAL AREA	82.27 m ²	886 ft ²
BALCONY AREA	17.73 m ²	191 ft ²
TOTAL:	100.00 m ²	1,077 ft ²

1BR

INTERNAL AREA	82.27 m ²	886 ft ²
BALCONY AREA	17.73 m ²	191 ft ²
TOTAL:	100.00 m ²	1,077 ft ²

1BR

INTERNAL AREA	82.27 m ²	886 ft ²
BALCONY AREA	17.73 m ²	191 ft ²
TOTAL:	100.00 m ²	1,077 ft ²

1BR + S

INTERNAL AREA	99.03 m ²	1,066 ft ²
BALCONY AREA	33.29 m ²	359 ft ²
TOTAL:	132.32 m ²	1,425 ft ²

3RD FLOOR PLAN

Scale: 1:150



4TH FLOOR PLAN
Scale: 1:150

INTERNAL AREA	115.15 m ²	1,240 ft ²
BALCONY AREA	29.86 m ²	322 ft ²
TOTAL:	145.01 m ²	1,562 ft ²

2BR

INTERNAL AREA	79.34 m ²	855 ft ²
BALCONY AREA	30.40 m ²	328 ft ²
TOTAL:	109.74 m ²	1,183 ft ²

1BR



2BR + M

INTERNAL AREA	153.06 m ²	1,648 ft ²
BALCONY AREA	27.78 m ²	300 ft ²
TOTAL:	180.84 m ²	1,948 ft ²

1BR

INTERNAL AREA	82.27 m ²	886 ft ²
BALCONY AREA	17.73 m ²	191 ft ²
TOTAL:	100.00 m ²	1,077 ft ²

1BR

INTERNAL AREA	82.27 m ²	886 ft ²
BALCONY AREA	17.73 m ²	191 ft ²
TOTAL:	100.00 m ²	1,077 ft ²

1BR

INTERNAL AREA	82.27 m ²	886 ft ²
BALCONY AREA	17.73 m ²	191 ft ²
TOTAL:	100.00 m ²	1,077 ft ²

1BR + S

INTERNAL AREA	99.03 m ²	1,066 ft ²
BALCONY AREA	33.29 m ²	359 ft ²
TOTAL:	132.32 m ²	1,425 ft ²

INTERNAL AREA	120.40 m ²	1,296 ft ²
BALCONY AREA	31.51 m ²	340 ft ²
TOTAL:	151.91 m ²	1,636 ft ²

2BR

INTERNAL AREA	79.34 m ²	855 ft ²
BALCONY AREA	30.40 m ²	328 ft ²
TOTAL:	109.74 m ²	1,183 ft ²

1BR



2BR + M

INTERNAL AREA	163.45 m ²	1,760 ft ²
BALCONY AREA	29.48 m ²	318 ft ²
TOTAL:	192.93 m ²	2,078 ft ²

1BR

INTERNAL AREA	82.27 m ²	886 ft ²
BALCONY AREA	17.73 m ²	191 ft ²
TOTAL:	100.00 m ²	1,077 ft ²

1BR

INTERNAL AREA	82.27 m ²	886 ft ²
BALCONY AREA	17.73 m ²	191 ft ²
TOTAL:	100.00 m ²	1,077 ft ²

1BR

INTERNAL AREA	82.27 m ²	886 ft ²
BALCONY AREA	17.73 m ²	191 ft ²
TOTAL:	100.00 m ²	1,077 ft ²

1BR + S

INTERNAL AREA	99.03 m ²	1,066 ft ²
BALCONY AREA	33.29 m ²	359 ft ²
TOTAL:	132.32 m ²	1,425 ft ²

INTERNAL AREA	127.61 m ²	1,374 ft ²
BALCONY AREA	33.14 m ²	357 ft ²
TOTAL:	160.75 m ²	1,731 ft ²

2BR

INTERNAL AREA	79.34 m ²	855 ft ²
BALCONY AREA	30.40 m ²	328 ft ²
TOTAL:	109.74 m ²	1,183 ft ²

1BR



2BR + M

INTERNAL AREA	173.75 m ²	1,871 ft ²
BALCONY AREA	31.23 m ²	337 ft ²
TOTAL:	204.98 m ²	2,208 ft ²

1BR

INTERNAL AREA	82.27 m ²	886 ft ²
BALCONY AREA	17.73 m ²	191 ft ²
TOTAL:	100.00 m ²	1,077 ft ²

1BR

INTERNAL AREA	82.27 m ²	886 ft ²
BALCONY AREA	17.73 m ²	191 ft ²
TOTAL:	100.00 m ²	1,077 ft ²

1BR

INTERNAL AREA	82.27 m ²	886 ft ²
BALCONY AREA	17.73 m ²	191 ft ²
TOTAL:	100.00 m ²	1,077 ft ²

1BR + S

INTERNAL AREA	99.03 m ²	1,066 ft ²
BALCONY AREA	33.29 m ²	359 ft ²
TOTAL:	132.32 m ²	1,425 ft ²

7TH FLOOR PLAN
Scale: 1:150

INTERNAL AREA	134.12 m ²	1,444 ft ²
BALCONY AREA	34.75 m ²	375 ft ²
TOTAL:	168.87 m ²	1,819 ft ²

2BR + S

INTERNAL AREA	79.34 m ²	855 ft ²
BALCONY AREA	30.40 m ²	328 ft ²
TOTAL:	109.74 m ²	1,183 ft ²

1BR



2BR + S+ M

INTERNAL AREA	183.51 m ²	1,976 ft ²
BALCONY AREA	33.01 m ²	356 ft ²
TOTAL:	216.52 m ²	2,332 ft ²

1BR

INTERNAL AREA	82.27 m ²	886 ft ²
BALCONY AREA	17.73 m ²	191 ft ²
TOTAL:	100.00 m ²	1,077 ft ²

1BR

INTERNAL AREA	82.27 m ²	886 ft ²
BALCONY AREA	17.73 m ²	191 ft ²
TOTAL:	100.00 m ²	1,077 ft ²

1BR

INTERNAL AREA	82.27 m ²	886 ft ²
BALCONY AREA	17.73 m ²	191 ft ²
TOTAL:	100.00 m ²	1,077 ft ²

1BR + S

INTERNAL AREA	99.03 m ²	1,066 ft ²
BALCONY AREA	33.29 m ²	359 ft ²
TOTAL:	132.32 m ²	1,425 ft ²

INTERNAL AREA	144.60 m ²	1,557 ft ²
BALCONY AREA	37.26 m ²	402 ft ²
TOTAL:	181.86 m ²	1,959 ft ²

3BR + M

INTERNAL AREA	79.34 m ²	855 ft ²
BALCONY AREA	30.40 m ²	328 ft ²
TOTAL:	109.74 m ²	1,183 ft ²

1BR



3BR + M		
INTERNAL AREA	200.05 m ²	2,154 ft ²
BALCONY AREA	35.65 m ²	384 ft ²
TOTAL:	235.70 m ²	2,538 ft ²

2BR		
INTERNAL AREA	123.01 m ²	1,325 ft ²
BALCONY AREA	26.60 m ²	287 ft ²
TOTAL:	149.61 m ²	1,612 ft ²

2BR		
INTERNAL AREA	123.01 m ²	1,325 ft ²
BALCONY AREA	26.60 m ²	287 ft ²
TOTAL:	149.61 m ²	1,612 ft ²

1BR + S		
INTERNAL AREA	99.03 m ²	1,066 ft ²
BALCONY AREA	33.29 m ²	359 ft ²
TOTAL:	132.32 m ²	1,425 ft ²

9TH FLOOR PLAN
Scale: 1:150

INTERNAL AREA	144.60 m ²	1,557 ft ²
BALCONY AREA	37.26 m ²	402 ft ²
TOTAL:	181.86 m ²	1,959 ft ²

3BR + M

INTERNAL AREA	79.34 m ²	855 ft ²
BALCONY AREA	30.40 m ²	328 ft ²
TOTAL:	109.74 m ²	1,183 ft ²

1BR



3BR + M

INTERNAL AREA	200.05 m ²	2,154 ft ²
BALCONY AREA	35.65 m ²	384 ft ²
TOTAL:	235.70 m ²	2,538 ft ²

2BR

INTERNAL AREA	123.01 m ²	1,325 ft ²
BALCONY AREA	26.60 m ²	287 ft ²
TOTAL:	149.61 m ²	1,612 ft ²

2BR

INTERNAL AREA	123.01 m ²	1,325 ft ²
BALCONY AREA	26.60 m ²	287 ft ²
TOTAL:	149.61 m ²	1,612 ft ²

1BR + S

INTERNAL AREA	99.03 m ²	1,066 ft ²
BALCONY AREA	33.29 m ²	359 ft ²
TOTAL:	132.32 m ²	1,425 ft ²

10TH FLOOR PLAN

Scale: 1:150

INTERNAL AREA	144.72 m ²	1,558 ft ²
BALCONY AREA	37.28 m ²	402 ft ²
TOTAL:	182.00 m ²	1,960 ft ²

3BR + M

INTERNAL AREA	387.08 m ²	4,167 ft ²
BALCONY AREA	63.69 m ²	686 ft ²
TOTAL:	450.77 m ²	4,853 ft ²

3BR DUPLEX + M



4BR DUPLEX + M

INTERNAL AREA	388.28 m ²	4,180 ft ²
BALCONY AREA	35.58 m ²	383 ft ²
TOTAL:	423.86 m ²	4,563 ft ²

2BR DUPLEX + M

INTERNAL AREA	252.67 m ²	2,720 ft ²
BALCONY AREA	26.56 m ²	286 ft ²
TOTAL:	279.23 m ²	3,006 ft ²


2BR DUPLEX + M

INTERNAL AREA	252.67 m ²	2,720 ft ²
BALCONY AREA	26.56 m ²	286 ft ²
TOTAL:	279.23 m ²	3,006 ft ²

INTERNAL AREA	144.66 m ²	1,558 ft ²
BALCONY AREA	37.14 m ²	400 ft ²
TOTAL:	181.80 m ²	1,958 ft ²

3BR + M

3BR DUPLEX + M

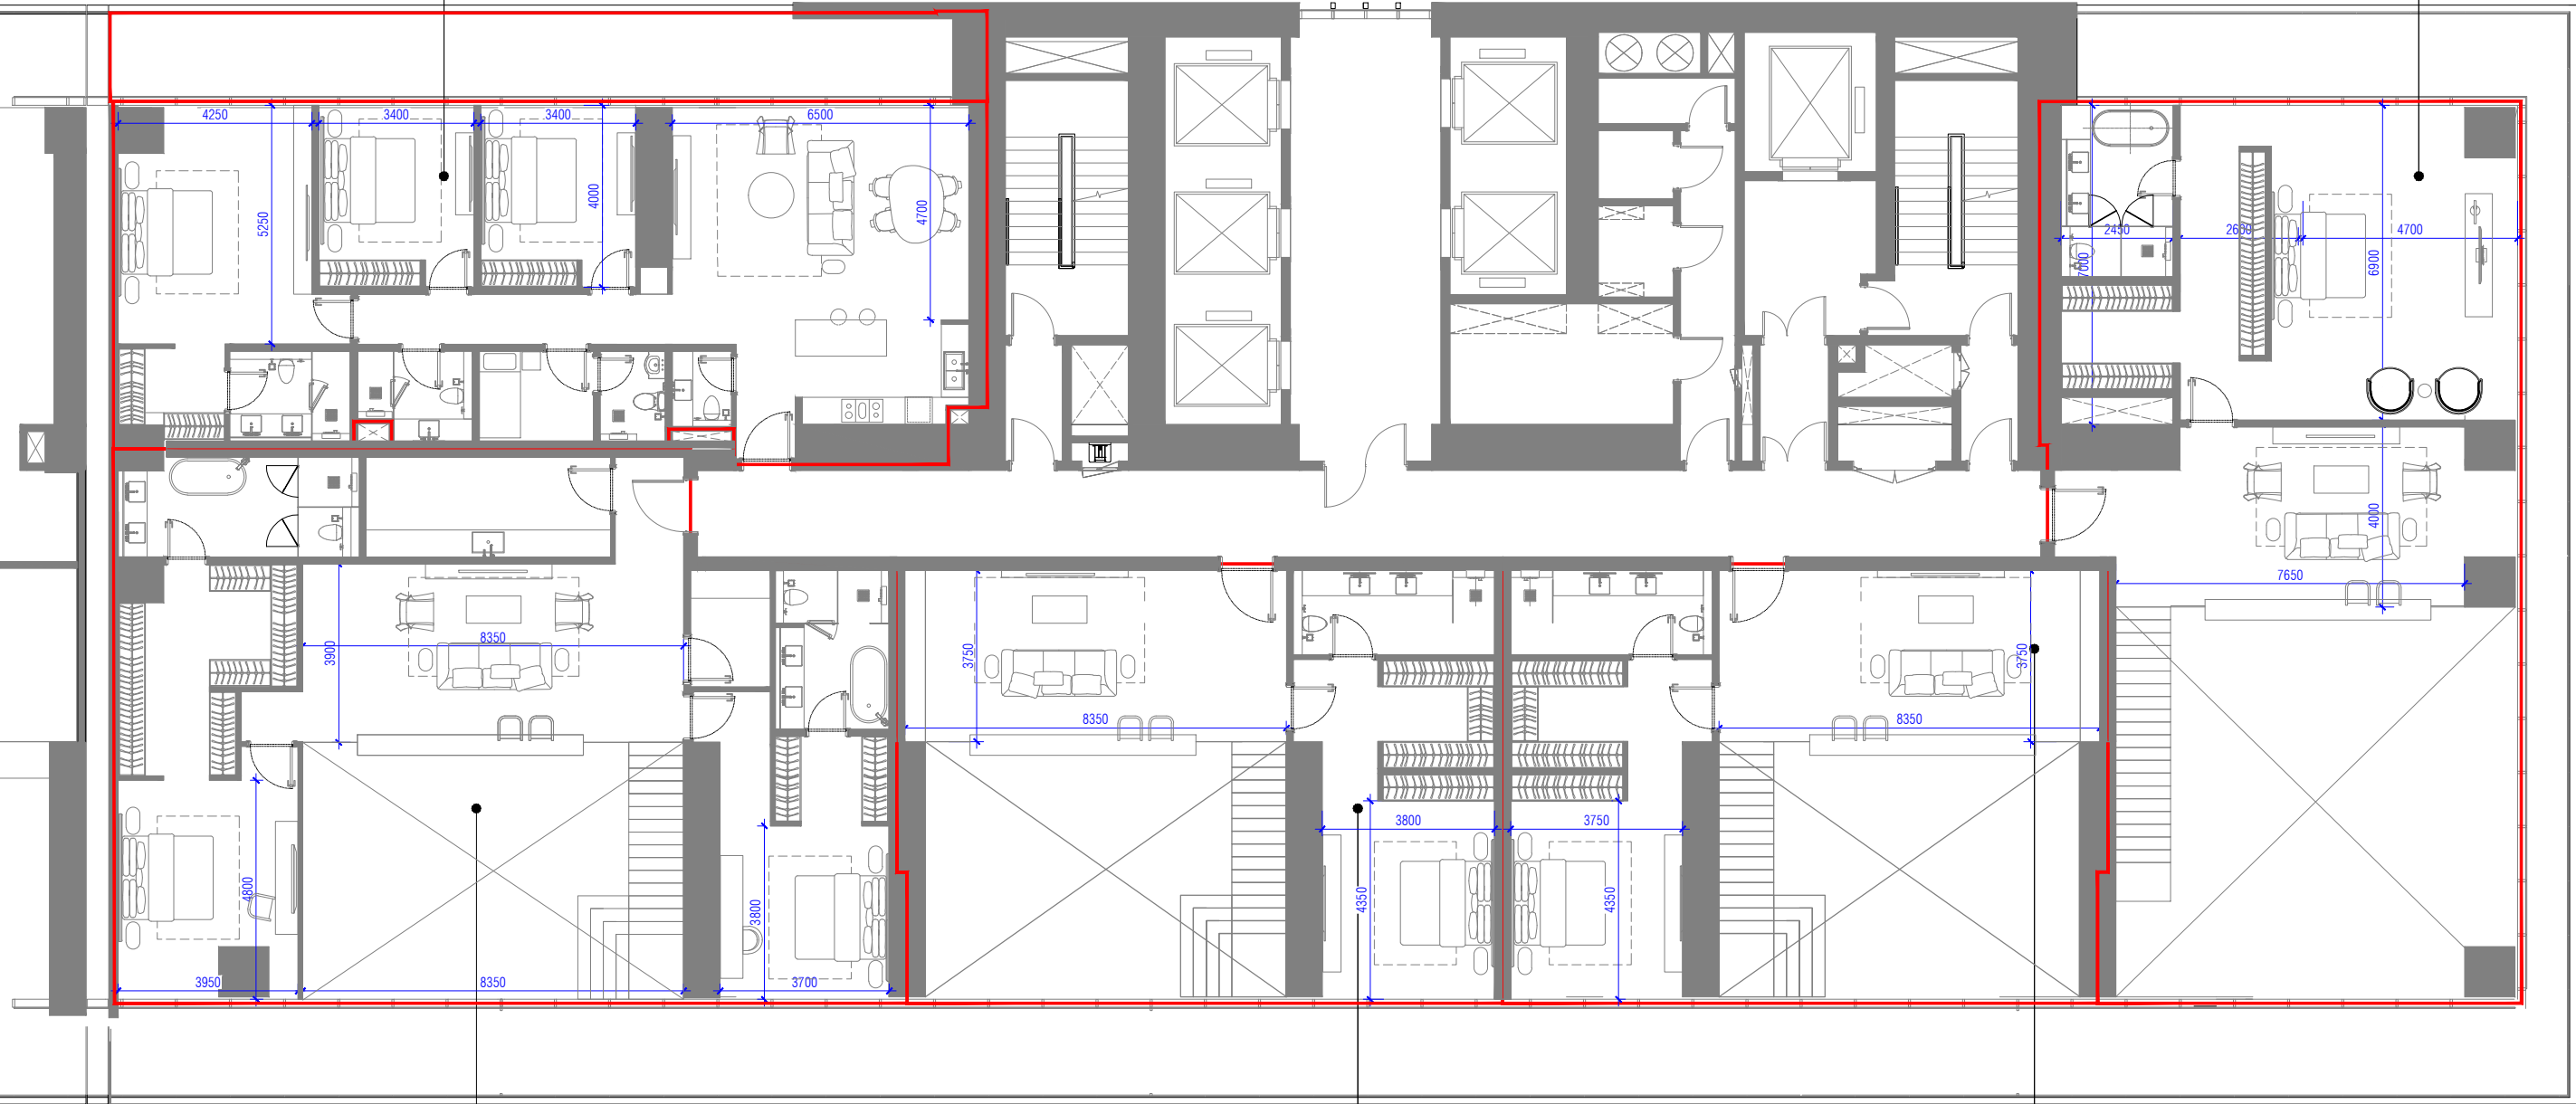

4BR DUPLEX + M

2BR DUPLEX + M

2BR DUPLEX + M

INTERNAL AREA	131.88 m ²	1,420 ft ²
BALCONY AREA	34.08 m ²	367 ft ²
TOTAL:	165.96 m ²	1,787 ft ²

2BR+S

INTERNAL AREA	189.83 m ²	2,044 ft ²
BALCONY AREA	63.68 m ²	686 ft ²
TOTAL:	253.51 m ²	2,730 ft ²

3BR + M



2BR+S

INTERNAL AREA	180.14 m ²	1,940 ft ²
BALCONY AREA	32.36 m ²	349 ft ²
TOTAL:	212.5 m ²	2,289 ft ²

2BR

INTERNAL AREA	122.51 m ²	1,319 ft ²
BALCONY AREA	26.58 m ²	287 ft ²
TOTAL:	149.09 m ²	1,606 ft ²

2BR

INTERNAL AREA	122.51 m ²	1,319 ft ²
BALCONY AREA	26.58 m ²	287 ft ²
TOTAL:	149.09 m ²	1,606 ft ²

INTERNAL AREA	128.57 m ²	1,384 ft ²
BALCONY AREA	33.15 m ²	357 ft ²
TOTAL:	161.72 m ²	1,741 ft ²

2BR

INTERNAL AREA	189.83 m ²	2,044 ft ²
BALCONY AREA	63.68 m ²	686 ft ²
TOTAL:	253.51 m ²	2,730 ft ²

3BR + M



2BR+M

INTERNAL AREA	174.89 m ²	1,883 ft ²
BALCONY AREA	31.38 m ²	338 ft ²
TOTAL:	206.27 m ²	2,221 ft ²

2BR

INTERNAL AREA	122.51 m ²	1,319 ft ²
BALCONY AREA	26.58 m ²	287 ft ²
TOTAL:	149.09 m ²	1,606 ft ²

2BR

INTERNAL AREA	122.51 m ²	1,319 ft ²
BALCONY AREA	26.58 m ²	287 ft ²
TOTAL:	149.09 m ²	1,606 ft ²

15TH FLOOR PLAN

Scale: 1:150

INTERNAL AREA	125.27 m ²	1,349 ft ²
BALCONY AREA	32.31 m ²	348 ft ²
TOTAL:	157.58 m ²	1,697 ft ²

2BR

INTERNAL AREA	189.83 m ²	2,044 ft ²
BALCONY AREA	63.68 m ²	686 ft ²
TOTAL:	253.51 m ²	2,730 ft ²

3BR + M



2BR+M

INTERNAL AREA	169.66 m ²	1,827 ft ²
BALCONY AREA	30.50 m ²	329 ft ²
TOTAL:	200.16 m ²	2,156 ft ²

2BR

INTERNAL AREA	122.51 m ²	1,319 ft ²
BALCONY AREA	26.58 m ²	287 ft ²
TOTAL:	149.09 m ²	1,606 ft ²

2BR

INTERNAL AREA	122.51 m ²	1,319 ft ²
BALCONY AREA	26.58 m ²	287 ft ²
TOTAL:	149.09 m ²	1,606 ft ²

INTERNAL AREA	121.96 m ²	1,313 ft ²
BALCONY AREA	31.47 m ²	339 ft ²
TOTAL:	153.43 m ²	1,652 ft ²

2BR

INTERNAL AREA	189.83 m ²	2,044 ft ²
BALCONY AREA	63.68 m ²	686 ft ²
TOTAL:	253.51 m ²	2,730 ft ²

3BR + M



2BR+M

INTERNAL AREA	164.40 m ²	1,770 ft ²
BALCONY AREA	29.61 m ²	319 ft ²
TOTAL:	194.01 m ²	2,089 ft ²

2BR

INTERNAL AREA	122.51 m ²	1,319 ft ²
BALCONY AREA	26.58 m ²	287 ft ²
TOTAL:	149.09 m ²	1,606 ft ²

2BR

INTERNAL AREA	122.51 m ²	1,319 ft ²
BALCONY AREA	26.58 m ²	287 ft ²
TOTAL:	149.09 m ²	1,606 ft ²

17TH FLOOR PLAN

Scale: 1:150

INTERNAL AREA	118.54 m ²	1,276 ft ²
BALCONY AREA	30.63 m ²	330 ft ²
TOTAL:	149.17 m ²	1,606 ft ²

2BR

INTERNAL AREA	189.83 m ²	2,044 ft ²
BALCONY AREA	63.68 m ²	686 ft ²
TOTAL:	253.51 m ²	2,730 ft ²

3BR + M



2BR+M

INTERNAL AREA	159.14 m ²	1,713 ft ²
BALCONY AREA	28.71 m ²	310 ft ²
TOTAL:	187.85 m ²	2,023 ft ²

2BR

INTERNAL AREA	122.51 m ²	1,319 ft ²
BALCONY AREA	26.58 m ²	287 ft ²
TOTAL:	149.09 m ²	1,606 ft ²

2BR

INTERNAL AREA	122.51 m ²	1,319 ft ²
BALCONY AREA	26.58 m ²	287 ft ²
TOTAL:	149.09 m ²	1,606 ft ²

INTERNAL AREA	115.23 m ²	1,241 ft ²
BALCONY AREA	29.79 m ²	321 ft ²
TOTAL:	145.02 m ²	1,562 ft ²

2BR

INTERNAL AREA	189.83 m ²	2,044 ft ²
BALCONY AREA	63.68 m ²	686 ft ²
TOTAL:	253.51 m ²	2,730 ft ²

3BR + M



2BR+M

INTERNAL AREA	153.90 m ²	1,657 ft ²
BALCONY AREA	27.85 m ²	300 ft ²
TOTAL:	181.75 m ²	1,957 ft ²

2BR

INTERNAL AREA	122.51 m ²	1,319 ft ²
BALCONY AREA	26.58 m ²	287 ft ²
TOTAL:	149.09 m ²	1,606 ft ²

2BR

INTERNAL AREA	122.51 m ²	1,319 ft ²
BALCONY AREA	26.58 m ²	287 ft ²
TOTAL:	149.09 m ²	1,606 ft ²

INTERNAL AREA	112.00 m ²	1,206 ft ²
BALCONY AREA	28.95 m ²	312 ft ²
TOTAL:	140.95 m ²	1,518 ft ²

2BR

INTERNAL AREA	189.83 m ²	2,044 ft ²
BALCONY AREA	63.68 m ²	686 ft ²
TOTAL:	253.51 m ²	2,730 ft ²

3BR + M



2BR+M

INTERNAL AREA	148.77 m ²	1,602 ft ²
BALCONY AREA	26.96 m ²	291 ft ²
TOTAL:	175.73 m ²	1,893 ft ²

2BR

INTERNAL AREA	122.51 m ²	1,319 ft ²
BALCONY AREA	26.58 m ²	287 ft ²
TOTAL:	149.09 m ²	1,606 ft ²

2BR

INTERNAL AREA	122.51 m ²	1,319 ft ²
BALCONY AREA	26.58 m ²	287 ft ²
TOTAL:	149.09 m ²	1,606 ft ²

20TH FLOOR PLAN

Scale: 1:150

INTERNAL AREA	108.00 m²	1,163 ft²
BALCONY AREA	27.95 m²	301 ft²
TOTAL:	135.95 m²	1,464 ft²

2BR

INTERNAL AREA	189.83 m²	2,044 ft²
BALCONY AREA	63.68 m²	686 ft²
TOTAL:	253.51 m²	2,730 ft²

3BR+ M



2BR

INTERNAL AREA	142.43 m²	1,534 ft²
BALCONY AREA	25.92 m²	280 ft²
TOTAL:	168.35 m²	1,814 ft²

2BR

INTERNAL AREA	122.51 m²	1,319 ft²
BALCONY AREA	26.58 m²	287 ft²
TOTAL:	149.09 m²	1,606 ft²

2BR

INTERNAL AREA	122.51 m²	1,319 ft²
BALCONY AREA	26.58 m²	287 ft²
TOTAL:	149.09 m²	1,606 ft²

21st FLOOR PLAN

Scale: 1:150

INTERNAL AREA	105.09 m ²	1,132 ft ²
BALCONY AREA	27.26 m ²	294 ft ²
TOTAL:	132.35 m ²	1,426 ft ²

1BR+S

INTERNAL AREA	189.83 m ²	2,044 ft ²
BALCONY AREA	63.68 m ²	686 ft ²
TOTAL:	253.51 m ²	2,730 ft ²

3BR + M



2BR

INTERNAL AREA	138.14 m ²	1,487 ft ²
BALCONY AREA	25.20 m ²	272 ft ²
TOTAL:	163.34 m ²	1,759 ft ²

2BR

INTERNAL AREA	122.51 m ²	1,319 ft ²
BALCONY AREA	26.58 m ²	287 ft ²
TOTAL:	149.09 m ²	1,606 ft ²

2BR

INTERNAL AREA	122.51 m ²	1,319 ft ²
BALCONY AREA	26.58 m ²	287 ft ²
TOTAL:	149.09 m ²	1,606 ft ²

22nd FLOOR PLAN

Scale: 1:150

INTERNAL AREA	189.83 m ²	2,044 ft ²
BALCONY AREA	63.68 m ²	686 ft ²
TOTAL:	253.51 m ²	2,730 ft ²

3BR + M



3BR + S + M

INTERNAL AREA	240.75 m ²	2,592 ft ²
BALCONY AREA	50.85 m ²	548 ft ²
TOTAL:	291.60 m ²	3,140 ft ²

2BR

INTERNAL AREA	122.51 m ²	1,319 ft ²
BALCONY AREA	26.58 m ²	287 ft ²
TOTAL:	149.09 m ²	1,606 ft ²

2BR

INTERNAL AREA	122.51 m ²	1,319 ft ²
BALCONY AREA	26.58 m ²	287 ft ²
TOTAL:	149.09 m ²	1,606 ft ²

23RD FLOOR PLAN

Scale: 1:150

INTERNAL AREA	189.83 m ²	2,044 ft ²
BALCONY AREA	63.68 m ²	686 ft ²
TOTAL:	253.51 m ²	2,730 ft ²

3BR + M



3BR + S + M

INTERNAL AREA	232.19 m ²	2,500 ft ²
BALCONY AREA	49.20 m ²	530 ft ²
TOTAL:	281.39 m ²	3,030 ft ²

2BR

INTERNAL AREA	122.51 m ²	1,319 ft ²
BALCONY AREA	26.58 m ²	287 ft ²
TOTAL:	149.09 m ²	1,606 ft ²

2BR

INTERNAL AREA	122.51 m ²	1,319 ft ²
BALCONY AREA	26.58 m ²	287 ft ²
TOTAL:	149.09 m ²	1,606 ft ²

24th FLOOR PLAN

Scale: 1:150

INTERNAL AREA	189.83 m ²	2,044 ft ²
BALCONY AREA	63.68 m ²	686 ft ²
TOTAL:	253.51 m ²	2,730 ft ²

3BR + M



3BR + S+ M

INTERNAL AREA	226.59 m ²	2,440 ft ²
BALCONY AREA	48.08 m ²	518 ft ²
TOTAL:	274.67 m ²	2,958 ft ²

2BR

INTERNAL AREA	122.51 m ²	1,319 ft ²
BALCONY AREA	26.58 m ²	287 ft ²
TOTAL:	149.09 m ²	1,606 ft ²

2BR

INTERNAL AREA	122.51 m ²	1,319 ft ²
BALCONY AREA	26.58 m ²	287 ft ²
TOTAL:	149.09 m ²	1,606 ft ²

25TH FLOOR PLAN

Scale: 1:150

INTERNAL AREA	189.83 m ²	2,044 ft ²
BALCONY AREA	63.68 m ²	686 ft ²
TOTAL:	253.51 m ²	2,730 ft ²

3BR + M



3BR + S + M

INTERNAL AREA	218.02 m ²	2,347 ft ²
BALCONY AREA	46.36 m ²	500 ft ²
TOTAL:	264.38 m ²	2,847 ft ²

2BR

INTERNAL AREA	122.51 m ²	1,319 ft ²
BALCONY AREA	26.58 m ²	287 ft ²
TOTAL:	149.09 m ²	1,606 ft ²

2BR

INTERNAL AREA	122.51 m ²	1,319 ft ²
BALCONY AREA	26.58 m ²	287 ft ²
TOTAL:	149.09 m ²	1,606 ft ²

26TH FLOOR PLAN

Scale: 1:150

INTERNAL AREA	189.83 m ²	2,044 ft ²
BALCONY AREA	63.68 m ²	686 ft ²
TOTAL:	253.51 m ²	2,730 ft ²

3BR + M



3BR+M+S

INTERNAL AREA	209.46 m ²	2,255 ft ²
BALCONY AREA	44.54 m ²	480 ft ²
TOTAL:	254.00 m ²	2,735 ft ²

2BR

INTERNAL AREA	122.51 m ²	1,319 ft ²
BALCONY AREA	26.58 m ²	287 ft ²
TOTAL:	149.09 m ²	1,606 ft ²

2BR

INTERNAL AREA	122.51 m ²	1,319 ft ²
BALCONY AREA	26.58 m ²	287 ft ²
TOTAL:	149.09 m ²	1,606 ft ²

27TH FLOOR PLAN

Scale: 1:150

INTERNAL AREA	319.32 m ²	3,438 ft ²
BALCONY AREA	37.28 m ²	402 ft ²
TOTAL:	356.60 m ²	3,840 ft ²

4BR+M+S+F

INTERNAL AREA	312.42 m ²	3,363 ft ²
BALCONY AREA	90.53 m ²	975 ft ²
TOTAL:	402.95 m ²	4,338 ft ²

4BR+M+S+F



29TH FLOOR PLAN

Scale: 1:150

INTERNAL AREA	309.09 m ²	3,328 ft ²
BALCONY AREA	64.26 m ²	692 ft ²
TOTAL:	373.35 m ²	4,020 ft ²

4BR+M+S

INTERNAL AREA	312.42 m ²	3,363 ft ²
BALCONY AREA	90.53 m ²	975 ft ²
TOTAL:	402.95 m ²	4,338 ft ²

4BR+M+S+F



30TH FLOOR PLAN


Scale: 1:150

INTERNAL AREA	299.57 m ²	3,225 ft ²
BALCONY AREA	62.35 m ²	672 ft ²
TOTAL:	361.92 m ²	3,897 ft ²

4BR+M+S

INTERNAL AREA	312.42 m ²	3,363 ft ²
BALCONY AREA	90.53 m ²	975 ft ²
TOTAL:	402.95 m ²	4,338 ft ²

4BR+M+S+F

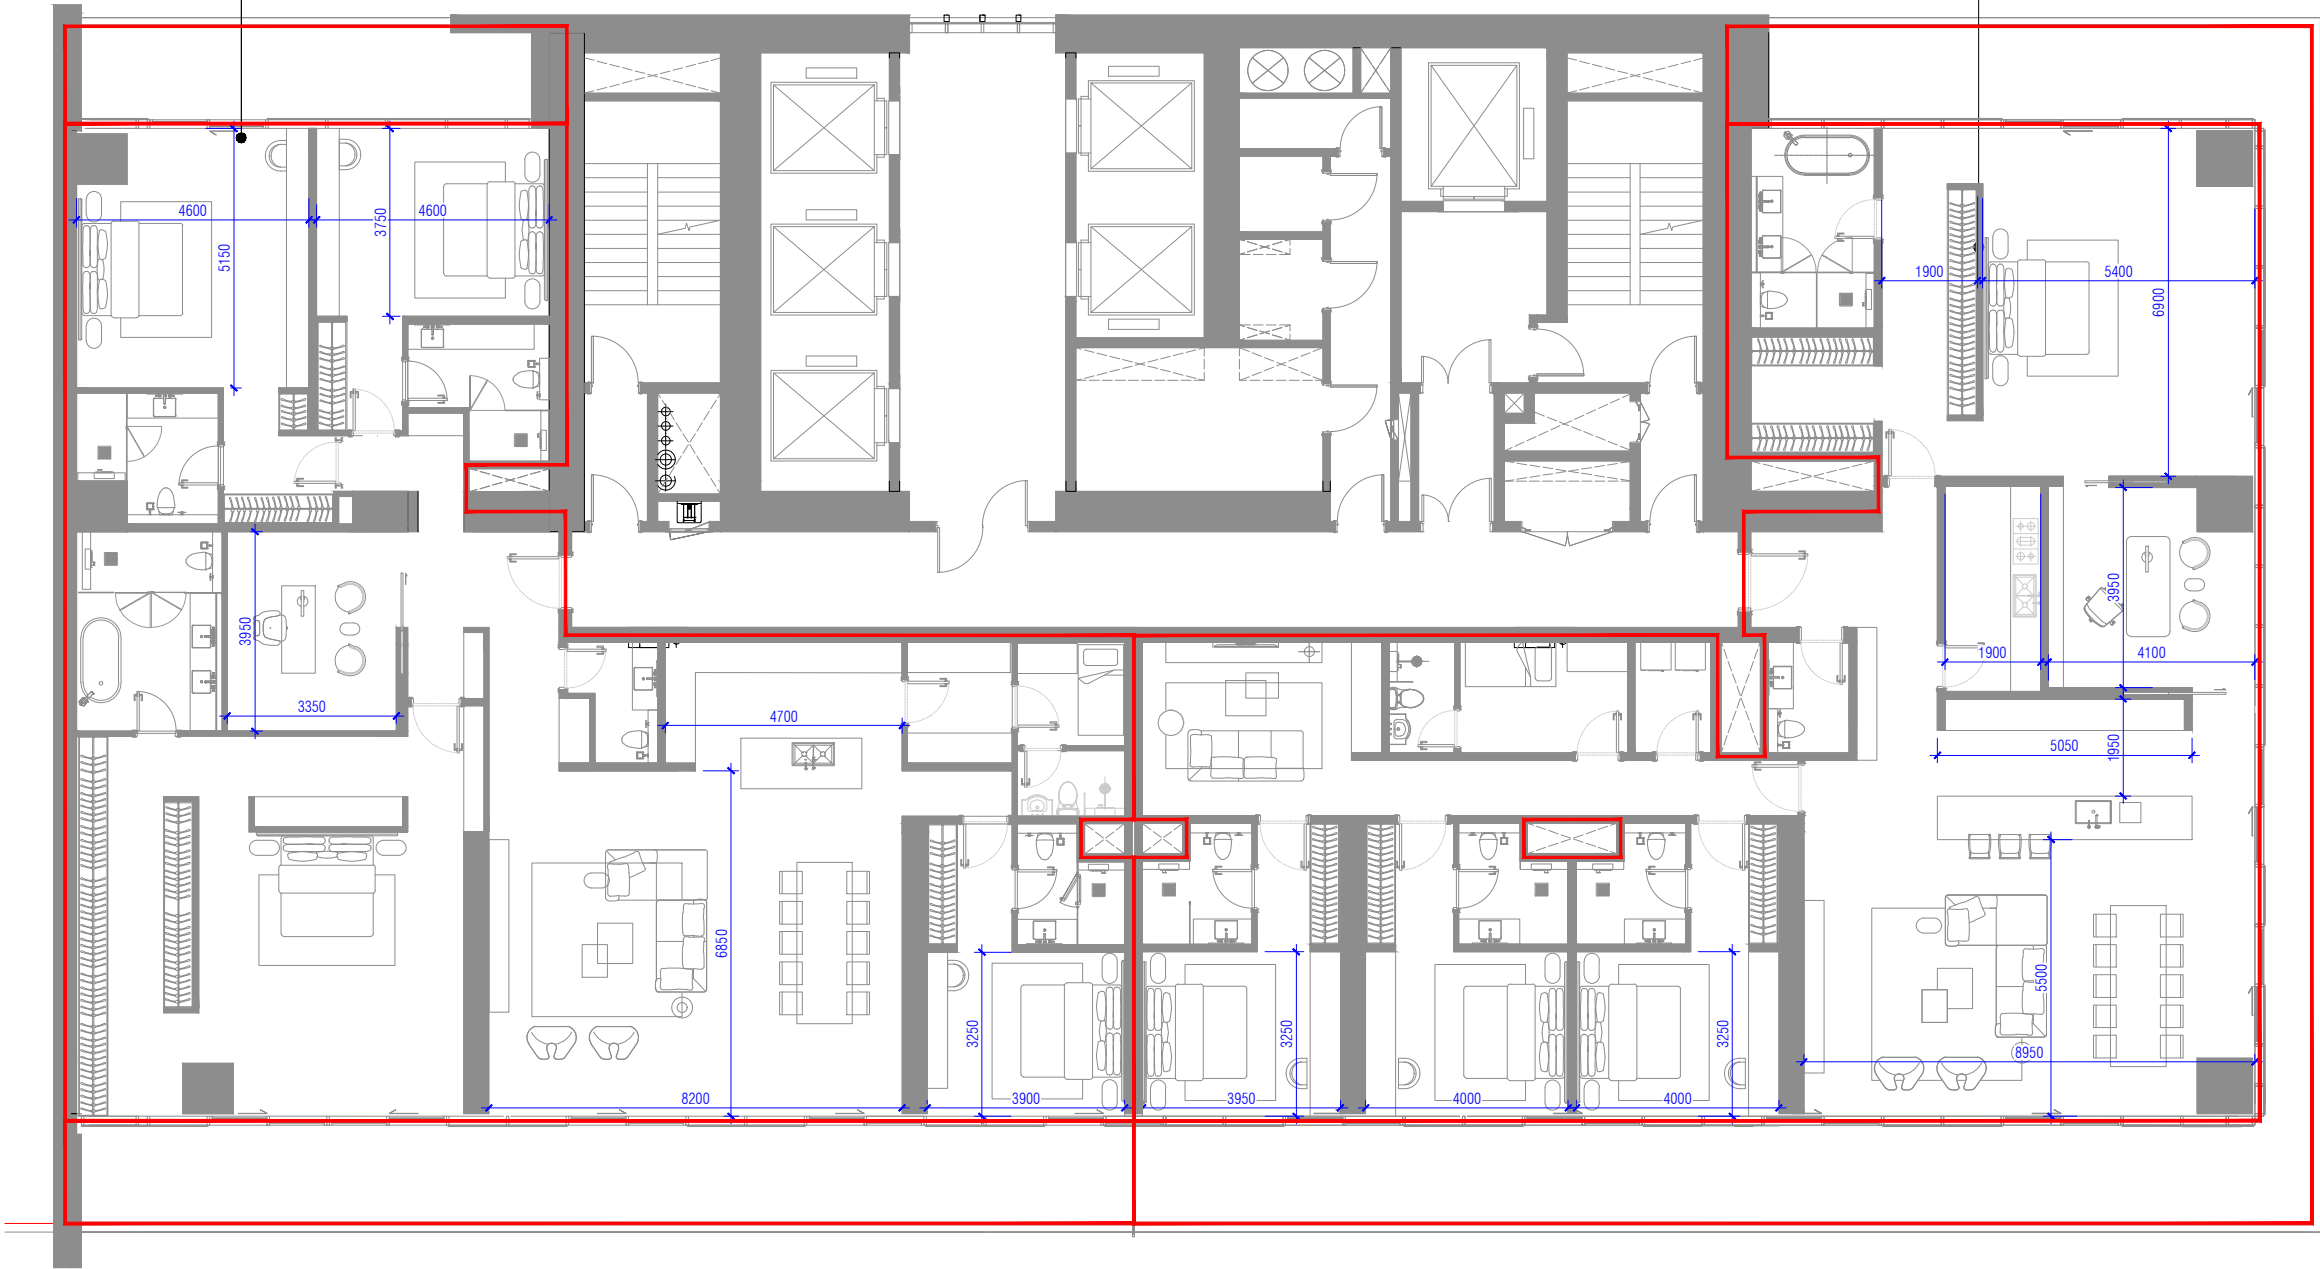

31st FLOOR PLAN
Scale: 1:150

INTERNAL AREA	318.61 m ²	3,430 ft ²
BALCONY AREA	66.17 m ²	713 ft ²
TOTAL:	384.78 m ²	4,143 ft ²

4BR+M+S

INTERNAL AREA	312.42 m ²	3,363 ft ²
BALCONY AREA	90.53 m ²	975 ft ²
TOTAL:	402.95 m ²	4,338 ft ²

4BR+M+S+F



32nd FLOOR PLAN

Scale: 1:150

INTERNAL AREA	280.49 m ²	3,020 ft ²
BALCONY AREA	58.34 m ²	628 ft ²
TOTAL:	338.83 m ²	3,648 ft ²

4BR+M+S

INTERNAL AREA	312.42 m ²	3,363 ft ²
BALCONY AREA	90.53 m ²	975 ft ²
TOTAL:	402.95 m ²	4,338 ft ²

4BR+M+S+F



33rd FLOOR PLAN
Scale: 1:150

INTERNAL AREA	270.97 m ²	2,917 ft ²
BALCONY AREA	56.34 m ²	607 ft ²
TOTAL:	327.31 m ²	3,524 ft ²

4BR+M

INTERNAL AREA	312.42 m ²	3,363 ft ²
BALCONY AREA	90.53 m ²	975 ft ²
TOTAL:	402.95 m ²	4,338 ft ²

4BR+M+S+F



34th FLOOR PLAN
Scale: 1:150

INTERNAL AREA	265.51 m ²	2,858 ft ²
BALCONY AREA	54.53 m ²	587 ft ²
TOTAL:	320.04 m ²	3,445 ft ²

4BR+M

INTERNAL AREA	312.42 m ²	3,363 ft ²
BALCONY AREA	90.53 m ²	975 ft ²
TOTAL:	402.95 m ²	4,338 ft ²

4BR+M+S+F



35TH FLOOR PLAN

Scale: 1:150

INTERNAL AREA	255.97 m ²	2,756 ft ²
BALCONY AREA	52.61 m ²	567 ft ²
TOTAL:	308.58 m ²	3,323 ft ²

4BR+M

INTERNAL AREA	312.42 m ²	3,363 ft ²
BALCONY AREA	90.53 m ²	975 ft ²
TOTAL:	402.95 m ²	4,338 ft ²

4BR+M+S+F



37TH FLOOR PLAN

Scale: 1:150



5BR PENTHOUSE

INTERNAL AREA	566.70 m ²	6,100 ft ²
BALCONY AREA	141.42 m ²	1,523 ft ²
TOTAL:	708.12 m ²	7,623 ft ²

38TH FLOOR PLAN

Scale: 1:150



5BR PENTHOUSE

INTERNAL AREA	559.76 m ²	6,026 ft ²
BALCONY AREA	139.57 m ²	1,503 ft ²
TOTAL:	699.33 m ²	7,529 ft ²



5BR PENTHOUSE

INTERNAL AREA	550.19 m ²	5,923 ft ²
BALCONY AREA	137.56 m ²	1,481 ft ²
TOTAL:	687.75 m ²	7,404 ft ²

40TH FLOOR PLAN

Scale: 1:150




5BR PENTHOUSE

INTERNAL AREA	538.96 m ²	5,802 ft ²
BALCONY AREA	135.64 m ²	1,461 ft ²
TOTAL:	674.60 m ²	7,263 ft ²

41ST FLOOR PLAN

Scale: 1:150

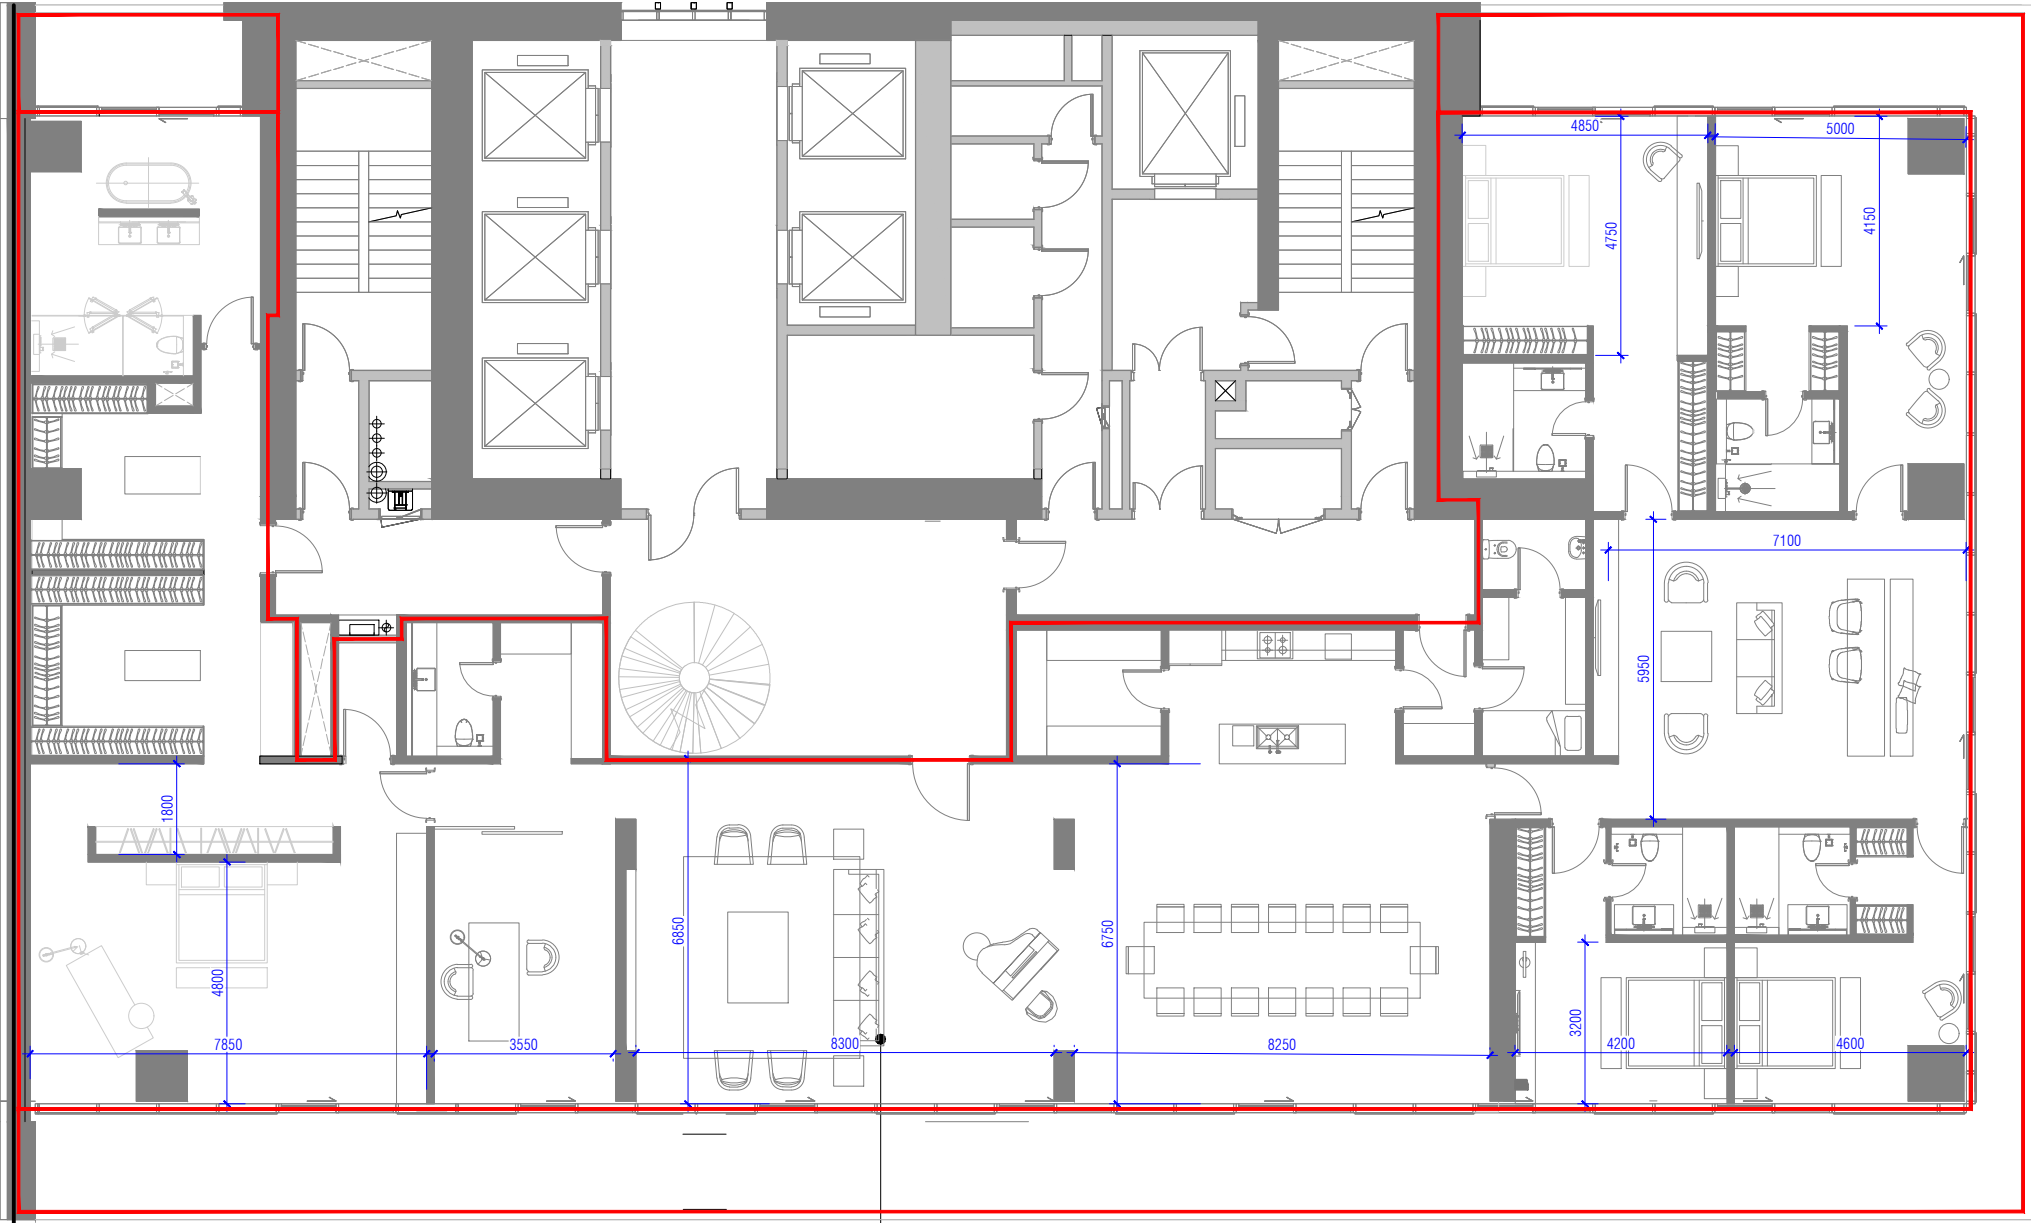

PRESIDENTIAL SUITE
+ POOL & UPPER TERRACE

41ST FLOOR


INTERNAL AREA	505.78 m²	5,445 ft²
BALCONY AREA	133.94 m²	1,442 ft²
TOTAL:	639.72 m²	6,887 ft²

TOTAL 5 BEDROOM PENTHOUSE

INTERNAL AREA	571.35 m²	6,151 ft²
BALCONY AREA	503.31 m²	5,418 ft²
TOTAL:	1,074.66 m²	11,569 ft²

42nd FLOOR PLAN

Scale: 1:150

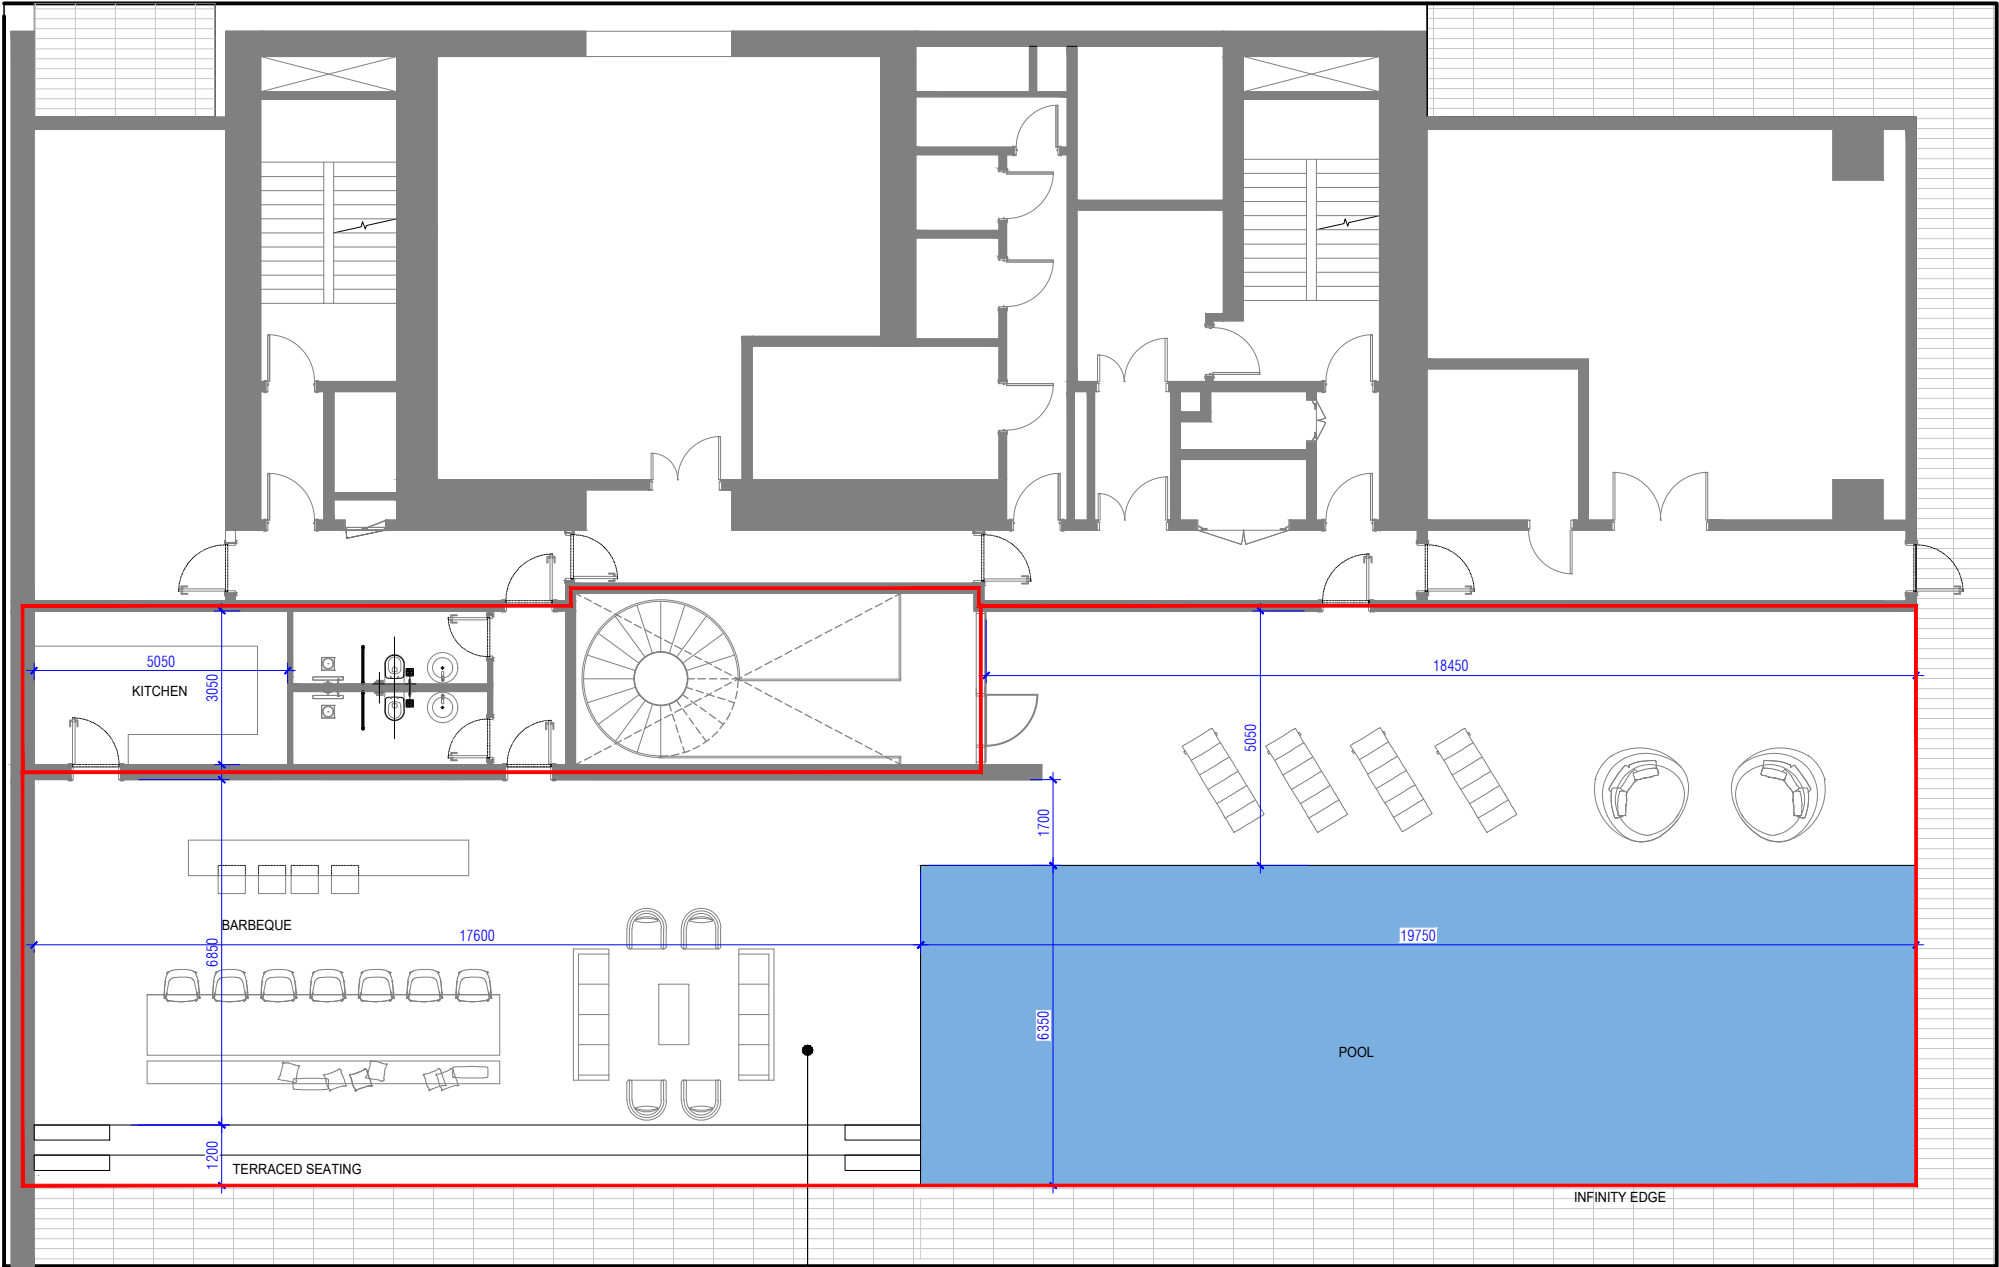

PRESIDENTIAL SUITE
+ POOL & UPPER TERRACE

42ND FLOOR

INTERNAL AREA	65.57 m ²	706 ft ²
BALCONY AREA	369.37 m ²	3,976 ft ²
TOTAL:	434.94 m ²	4,682 ft ²

TOTAL 5 BEDROOM PENTHOUSE

INTERNAL AREA	571.35 m ²	6,151 ft ²
BALCONY AREA	503.31 m ²	5,418 ft ²
TOTAL:	1,074.66 m ²	11,569 ft ²