



1010 HOFFMAN DRIVE, OWATONNA MN

2 10X10 UNIT-PLAN-DETAIL
 AUP 1/2"=1'-0"

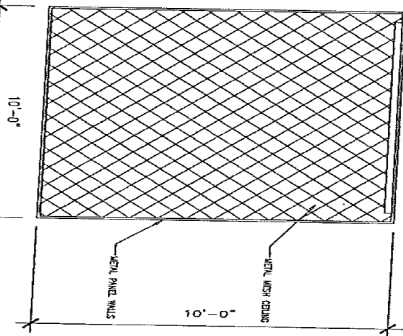

EXIT FUTURE W/ BATTERY BACK UP

FRONT ENTRANCE

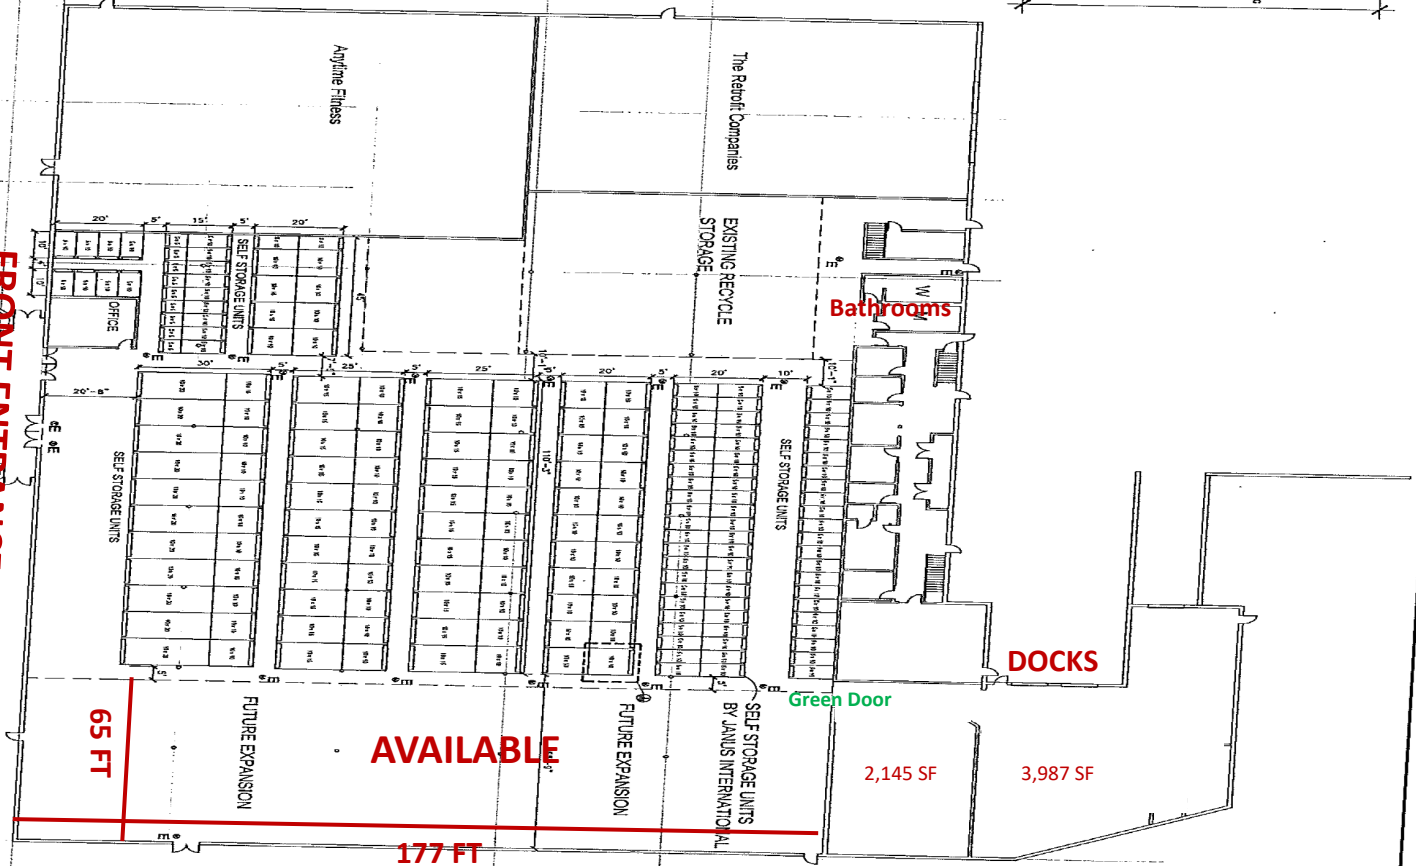

1 FLOOR-PLAN
 AUP 1/8"=1'-0"



<input type="checkbox"/> REMOVED	<input type="checkbox"/> CONSTRUCTION
<input type="checkbox"/> EXISTING	<input type="checkbox"/> FUTURE
<input type="checkbox"/> EXISTING	<input type="checkbox"/> FUTURE
<input type="checkbox"/> EXISTING	<input type="checkbox"/> FUTURE
<input type="checkbox"/> EXISTING	<input type="checkbox"/> FUTURE

DATE	9 JUL 2019
PROJECT NO.	A-100
FLOOR PLAN	

TENANT BUILDOUT
STEELE COUNTY SELF STORAGE
 OWATONNA, MN

© 2018
 AMCON CONSTRUCTION, LLC
 1121 BAKER ROAD SUITE 101
 WRESTONIA, MINN 55125
 PHONE: 952.978.9200 FAX: 952.978.9201

CERTIFICATION
 I hereby certify that the above information is true and correct to the best of my knowledge and belief.
 PROJECT NO. A-100
 DATE: 7/15/2019

