






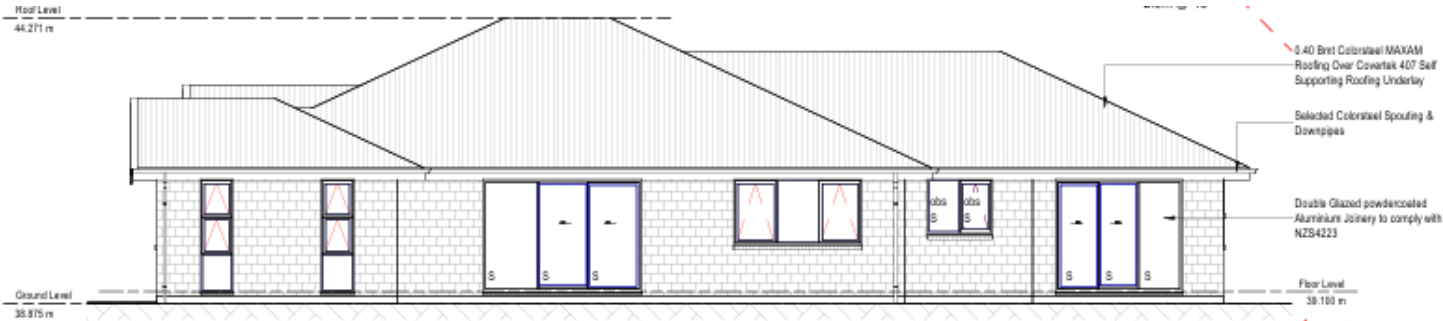

North Elevation

1 : 100

RISK MATRIX SCORE

RISK FACTOR	SCORE	RISK SEVERITY
WIND ZONE	1	HIGH
NUMBER OF STOREYS	0	LOW
ROOF / WALL JUNCTIONS	0	LOW
EAVE WIDTH	1	MEDIUM
ENVELOPE COMPLEXITY	1	MEDIUM
DECKS	0	LOW
TOTAL	3	

NOTE: RISK MATRIX BASED ON WORST CASE FACTORS (RISK SCORE Max, WALLS MAY HAVE LOWER SCORES)




East Elevation

1 : 100



South Elevation

1 : 100

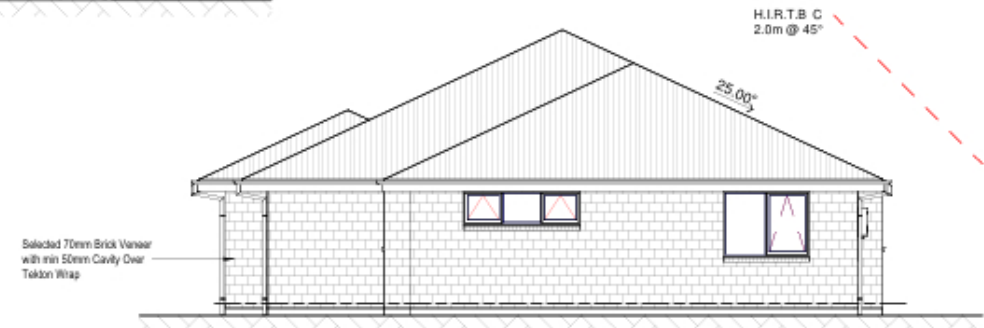

West Elevation

1 : 100

