









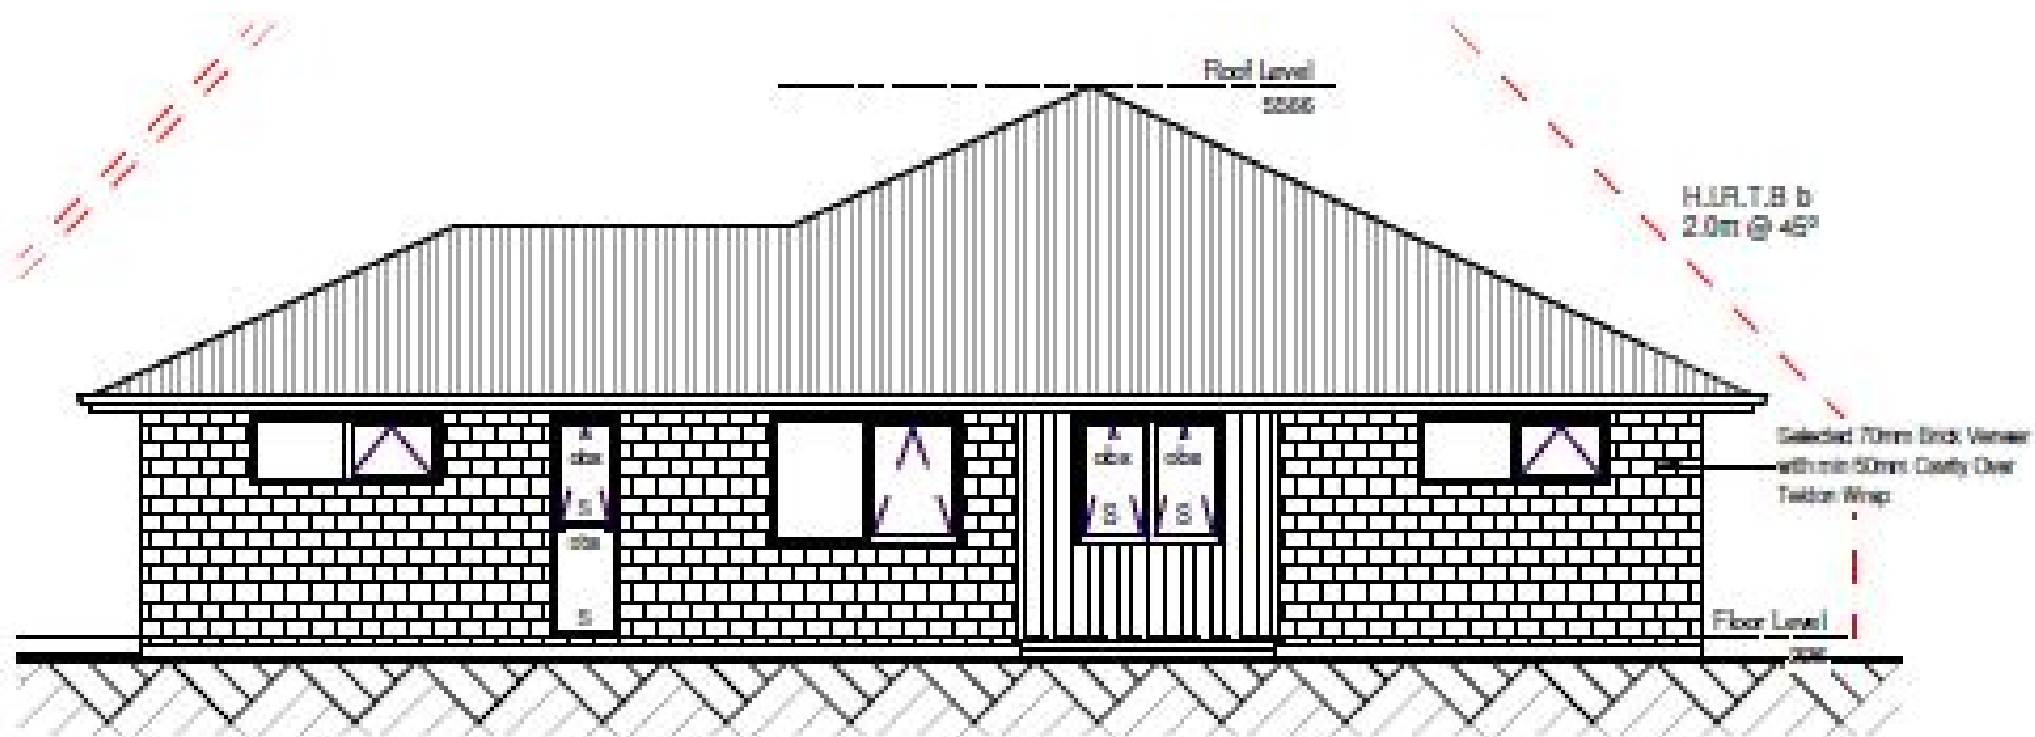

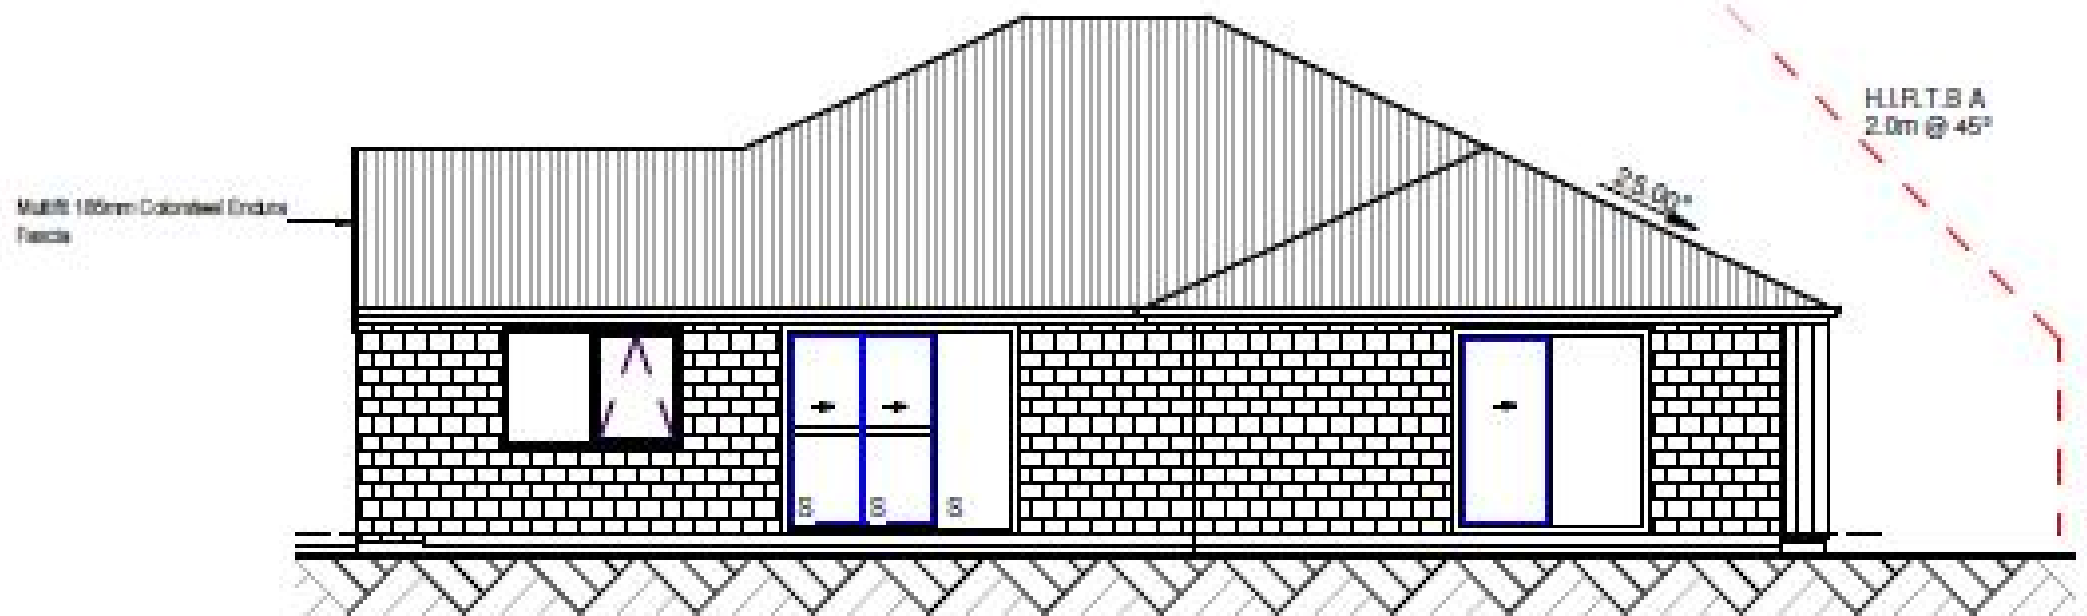

2 Elevation 2
1 : 100




3

Elevation 3

1 : 100

James Hardie Vertical Slat
Cladding over 20mm Gable
Battens over Tieldon Building
Wrap

H.I.R.T.B A
2.0m @ 45°

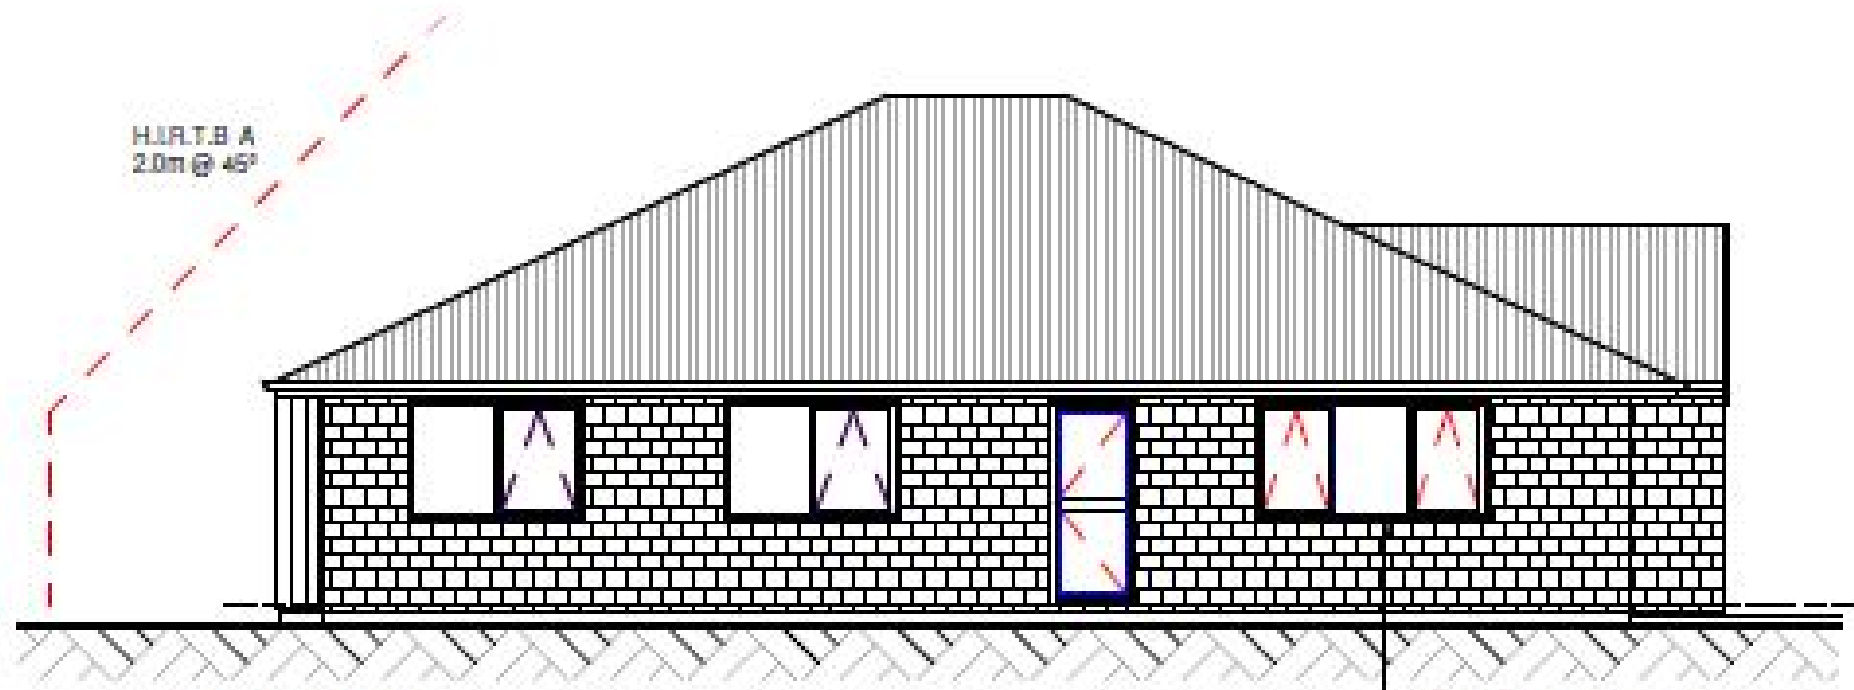

Double Glazed powdercoated
Aluminium Joinery to comply with
NZS4203

4

Elevation 4

1 : 100