






1

Floor Plan

1 : 100





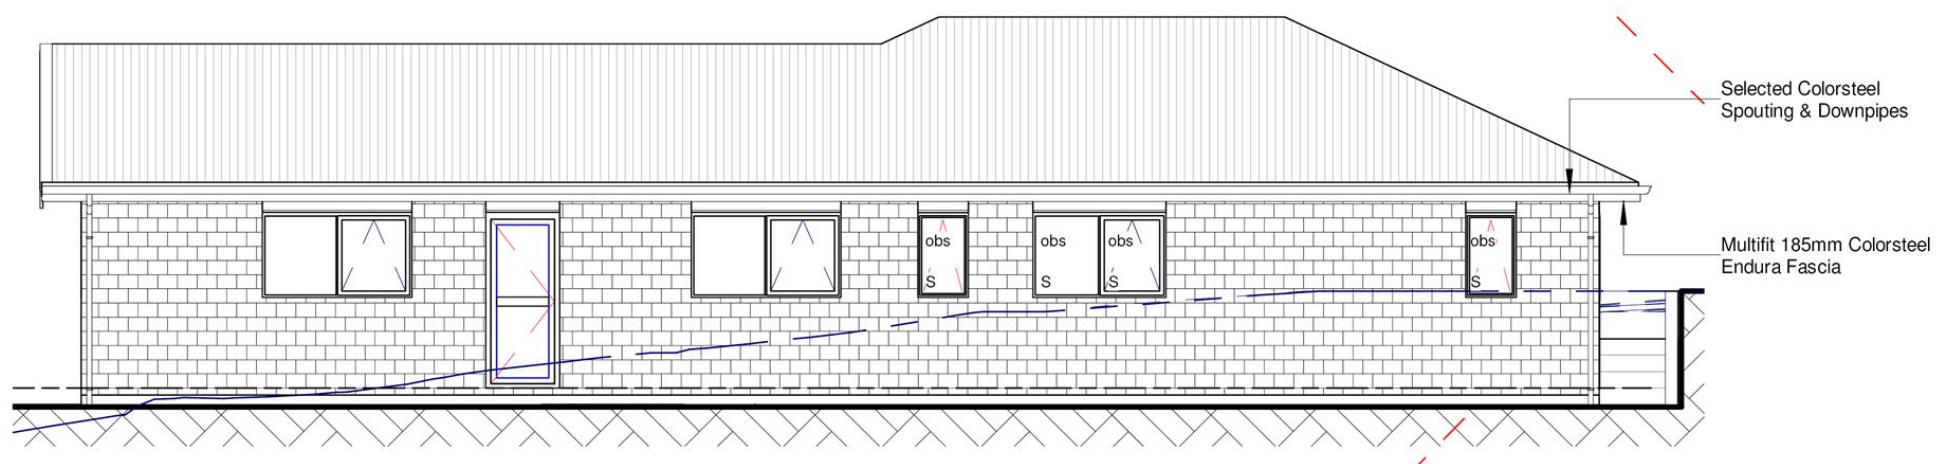

Double Glazed
powdercoated Aluminium
Joinery to comply with
NZS4223

Selected 70mm Brick
Veneer with min 50mm
Cavity over Post



Jamies Hardie Scyon Linea
Weather Board Cladding
over 20mm Cavity Battens
over Tekton Building Wrap



