
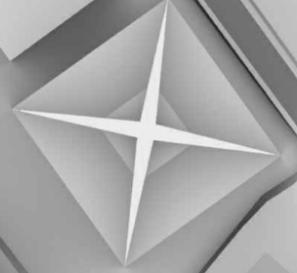


Appendix 8 – Sun on Ground Cutback A3 size
September 2020

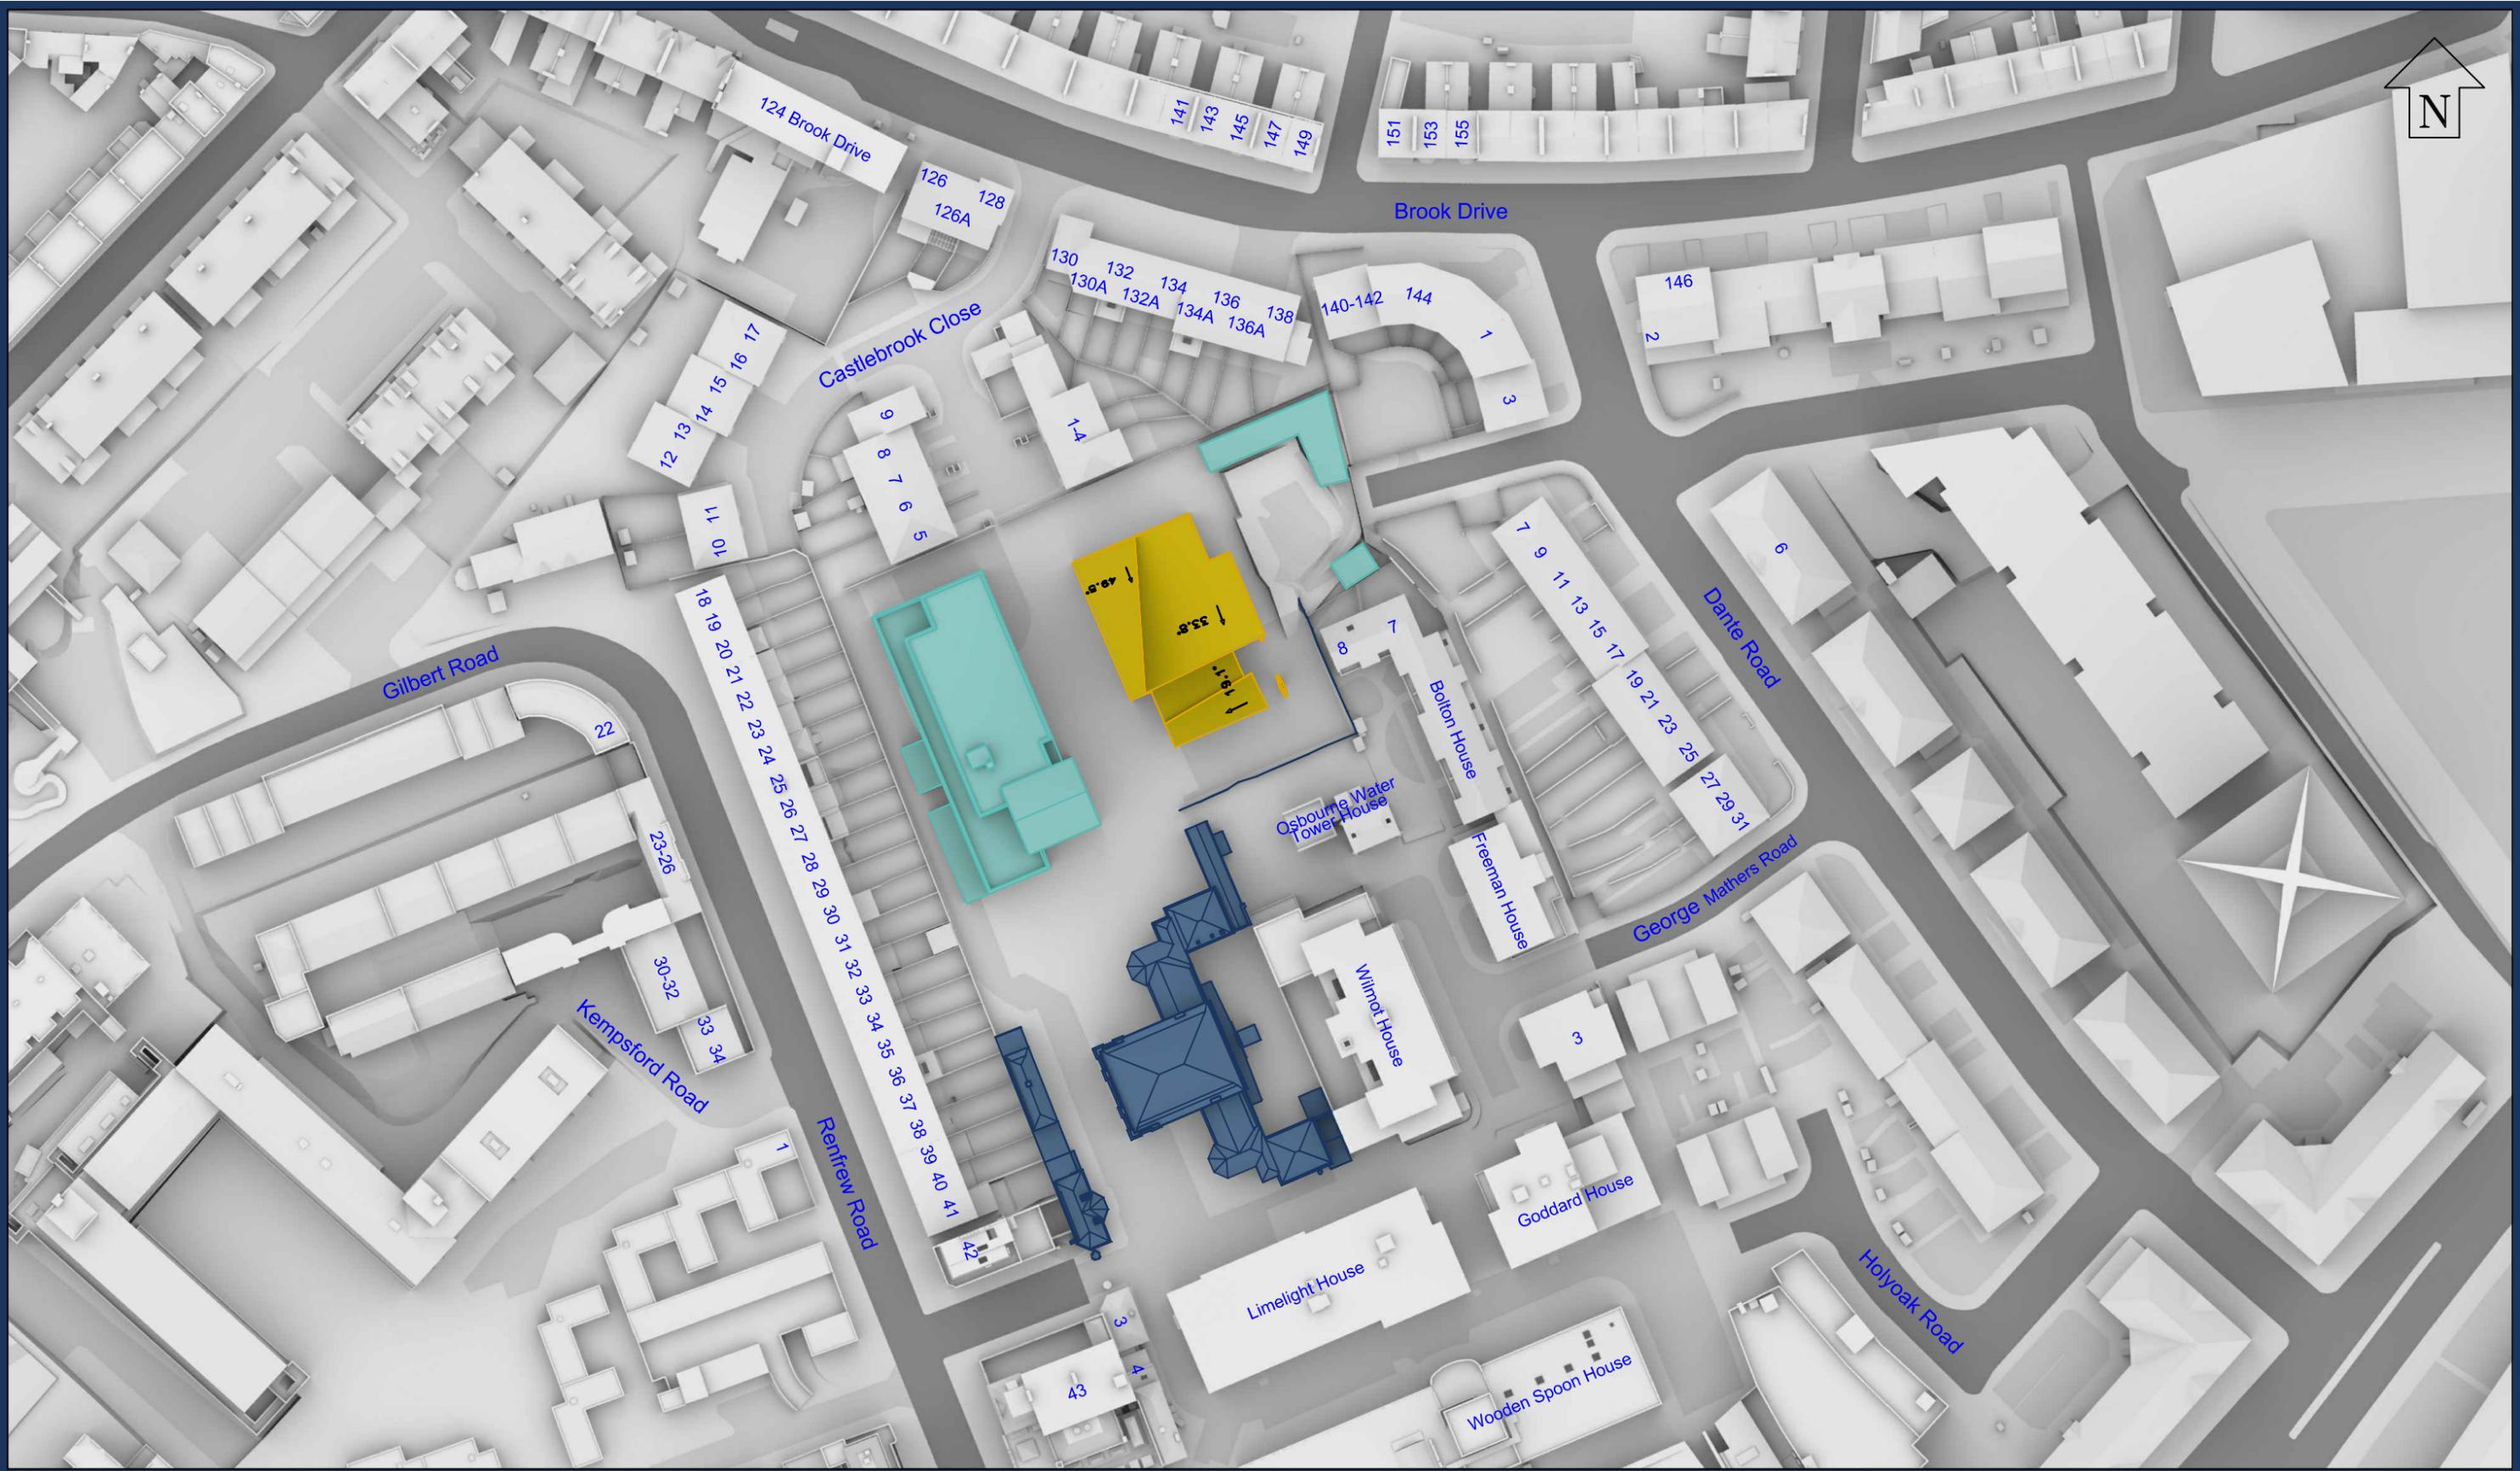

Sources: Point2Surveyors
 Scan data (received 13/08/18)
 Woodlands and Masters.rcp
 Site Photos (received 20/08/18)

Rolfe Judd
 Proposed Info (received 25/03/19)
 190325-6057-Massing.skp
 Proposed Info (received 08/03/19)
 6057 - Options Appraisal - Option 01A.skp
 Proposed Info (received 28/11/18)
 6057-Geo Located Massing.dwg

Key:

-  Existing Buildings
-  Proposed Scheme
-  Daylight Envelope

Project: Woodlands and Masters House, London

Title: Plan View
 Proposed 25/03/19 2 Hour Sun on Ground Cutbacks

Scheme Confirmed:
 -

Date:
 -

Drawn By:
 BZW


Scale:
 1:1000 @ A3

Date:
 SEP 20

Dwg No:
P1870/46

Rel:
20



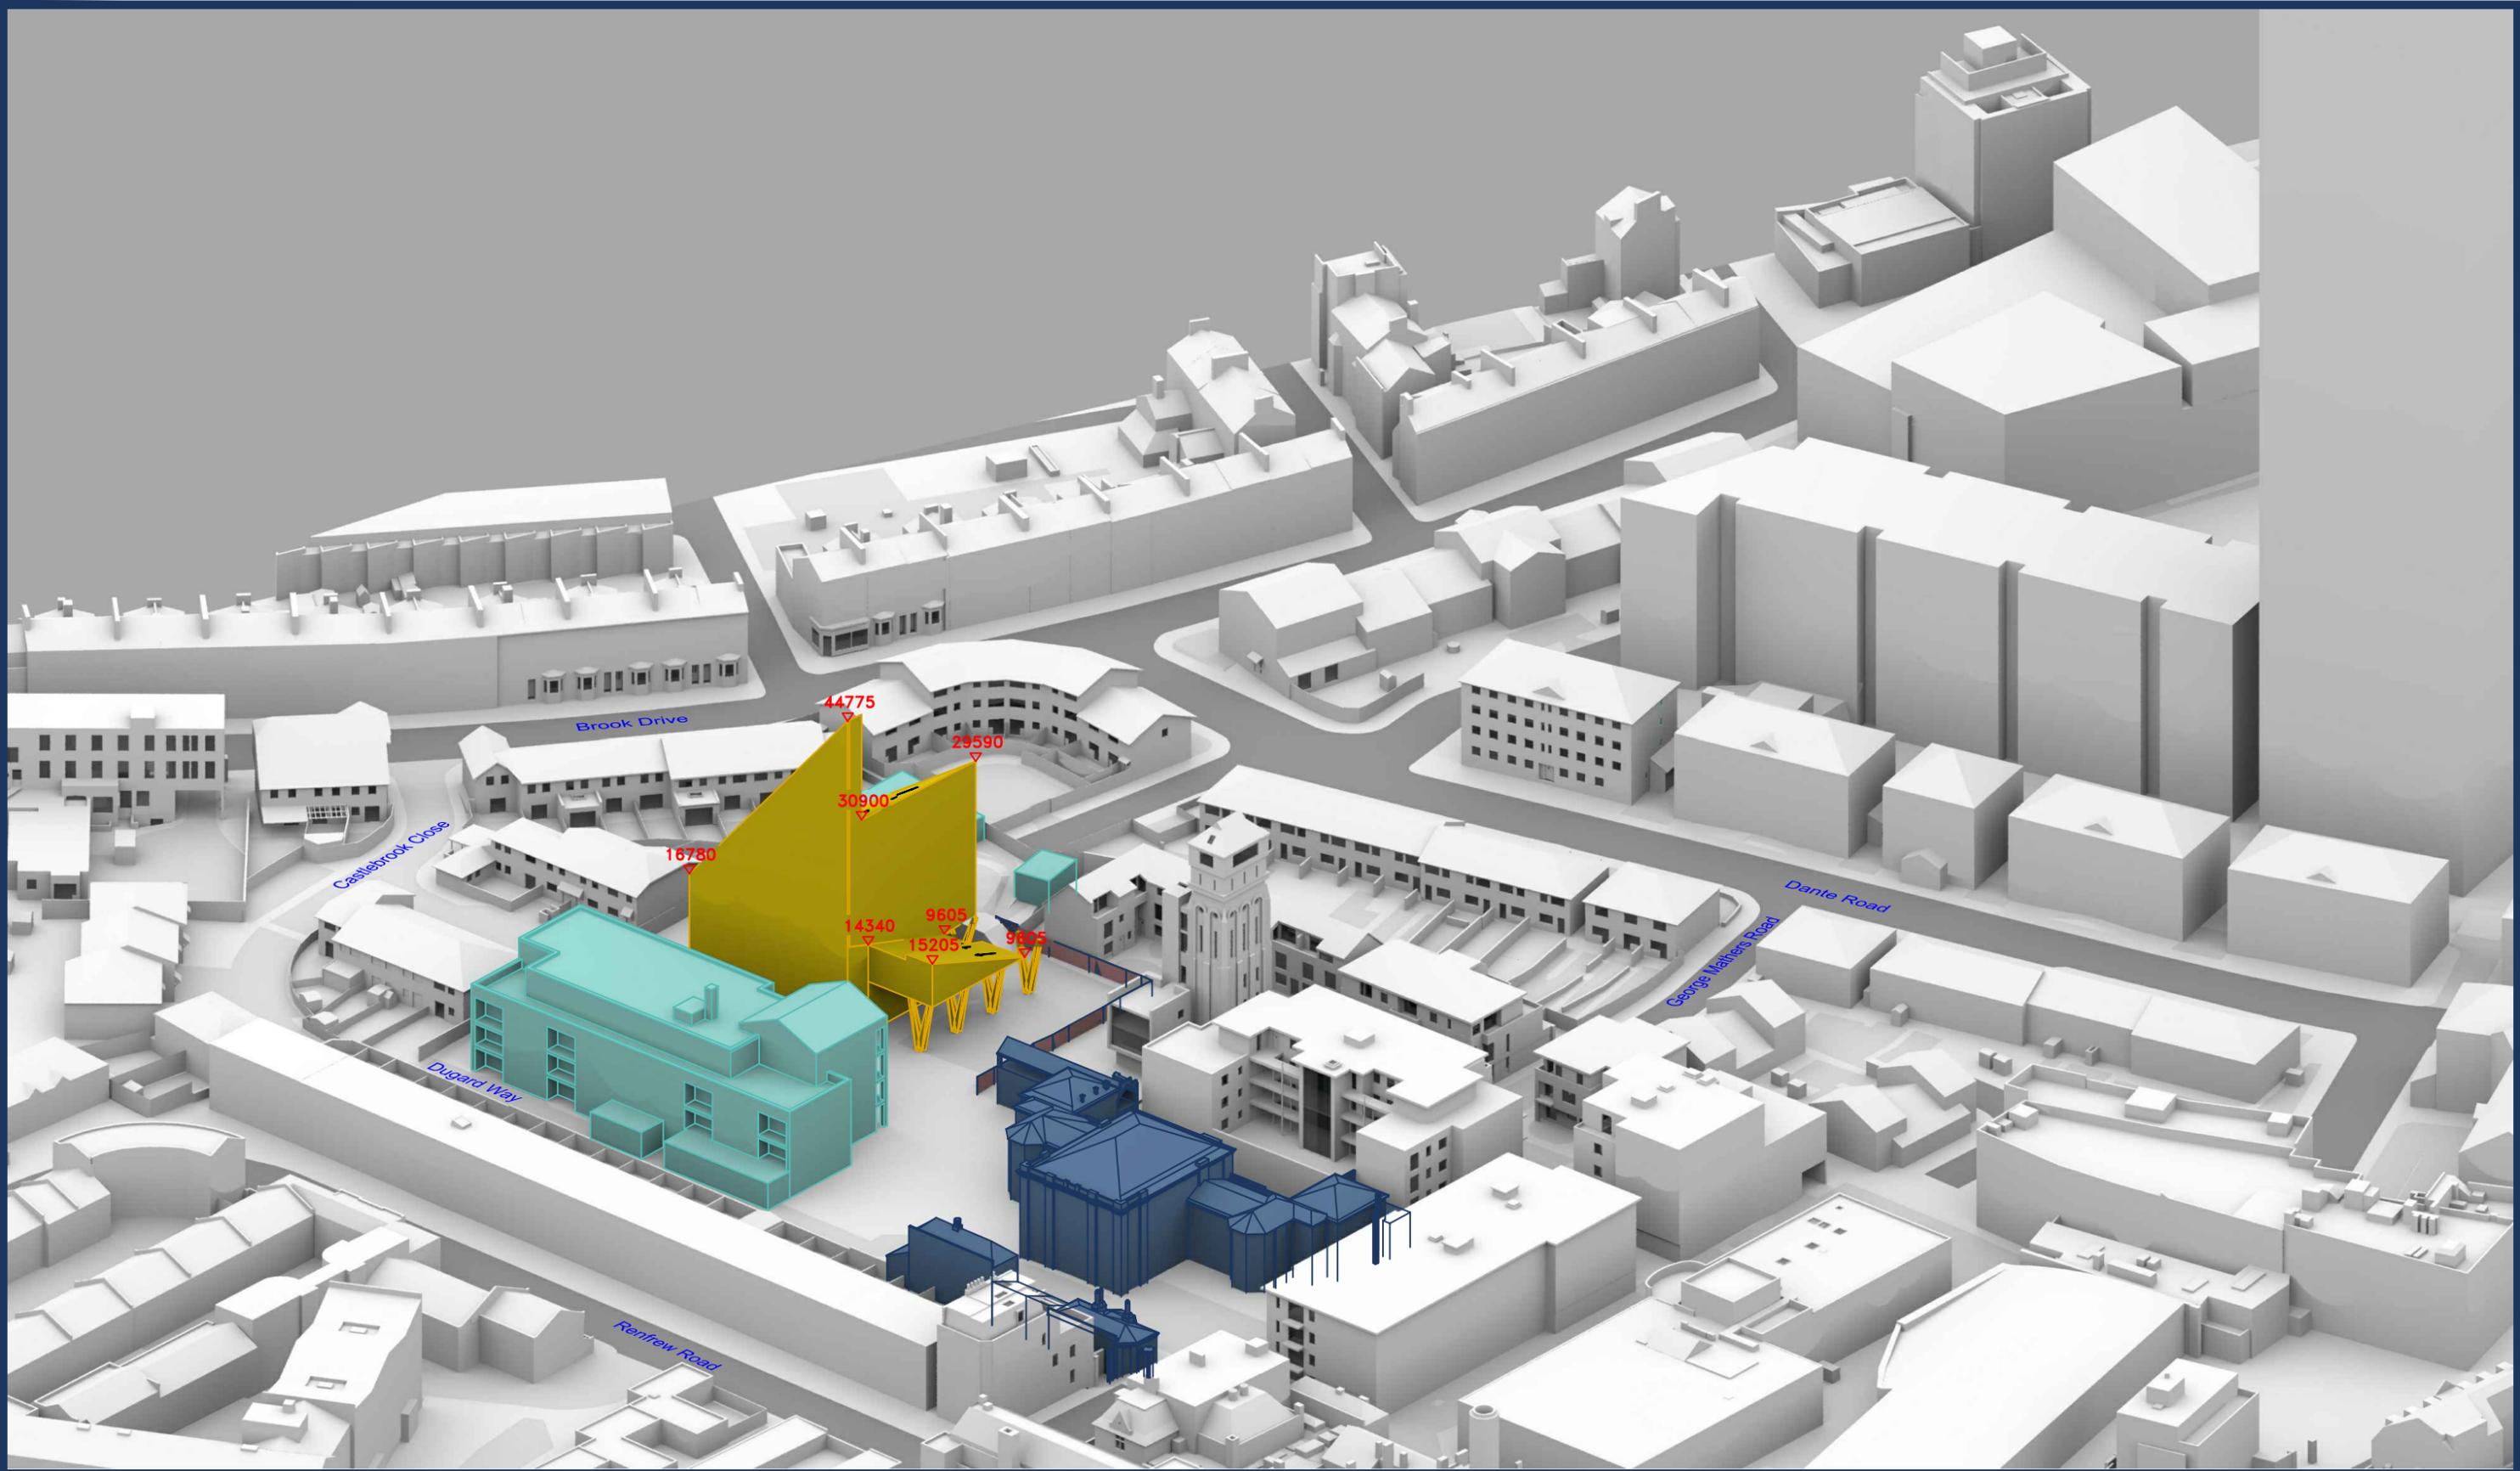

Sources: Point2Surveyors
 Scan data (received 13/08/18)
 Woodlands and Masters.rcp

Site Photos (received 20/08/18)


Rolfe Judd
 Proposed Info (received 25/03/19)
 190325-6057-Massing.skp
 Proposed Info (received 08/03/19)
 6057 - Options Appraisal - Option 01A.skp
 Proposed Info (received 28/11/18)
 6057-Geo Located Massing.dwg

Key: Existing Buildings Proposed Scheme Daylight Envelope	
Scheme Confirmed:	Date:
-	-

Project: Woodlands and Masters House, London	
Drawn By:	Date:
BZW	SEP 20
Scale:	Date:
NTS @ A3	SEP 20

Title: 3D View	
Proposed 25/03/19 2 Hour Sun on Ground Cutbacks	
Dwg No:	Rel:
P1870/47	20



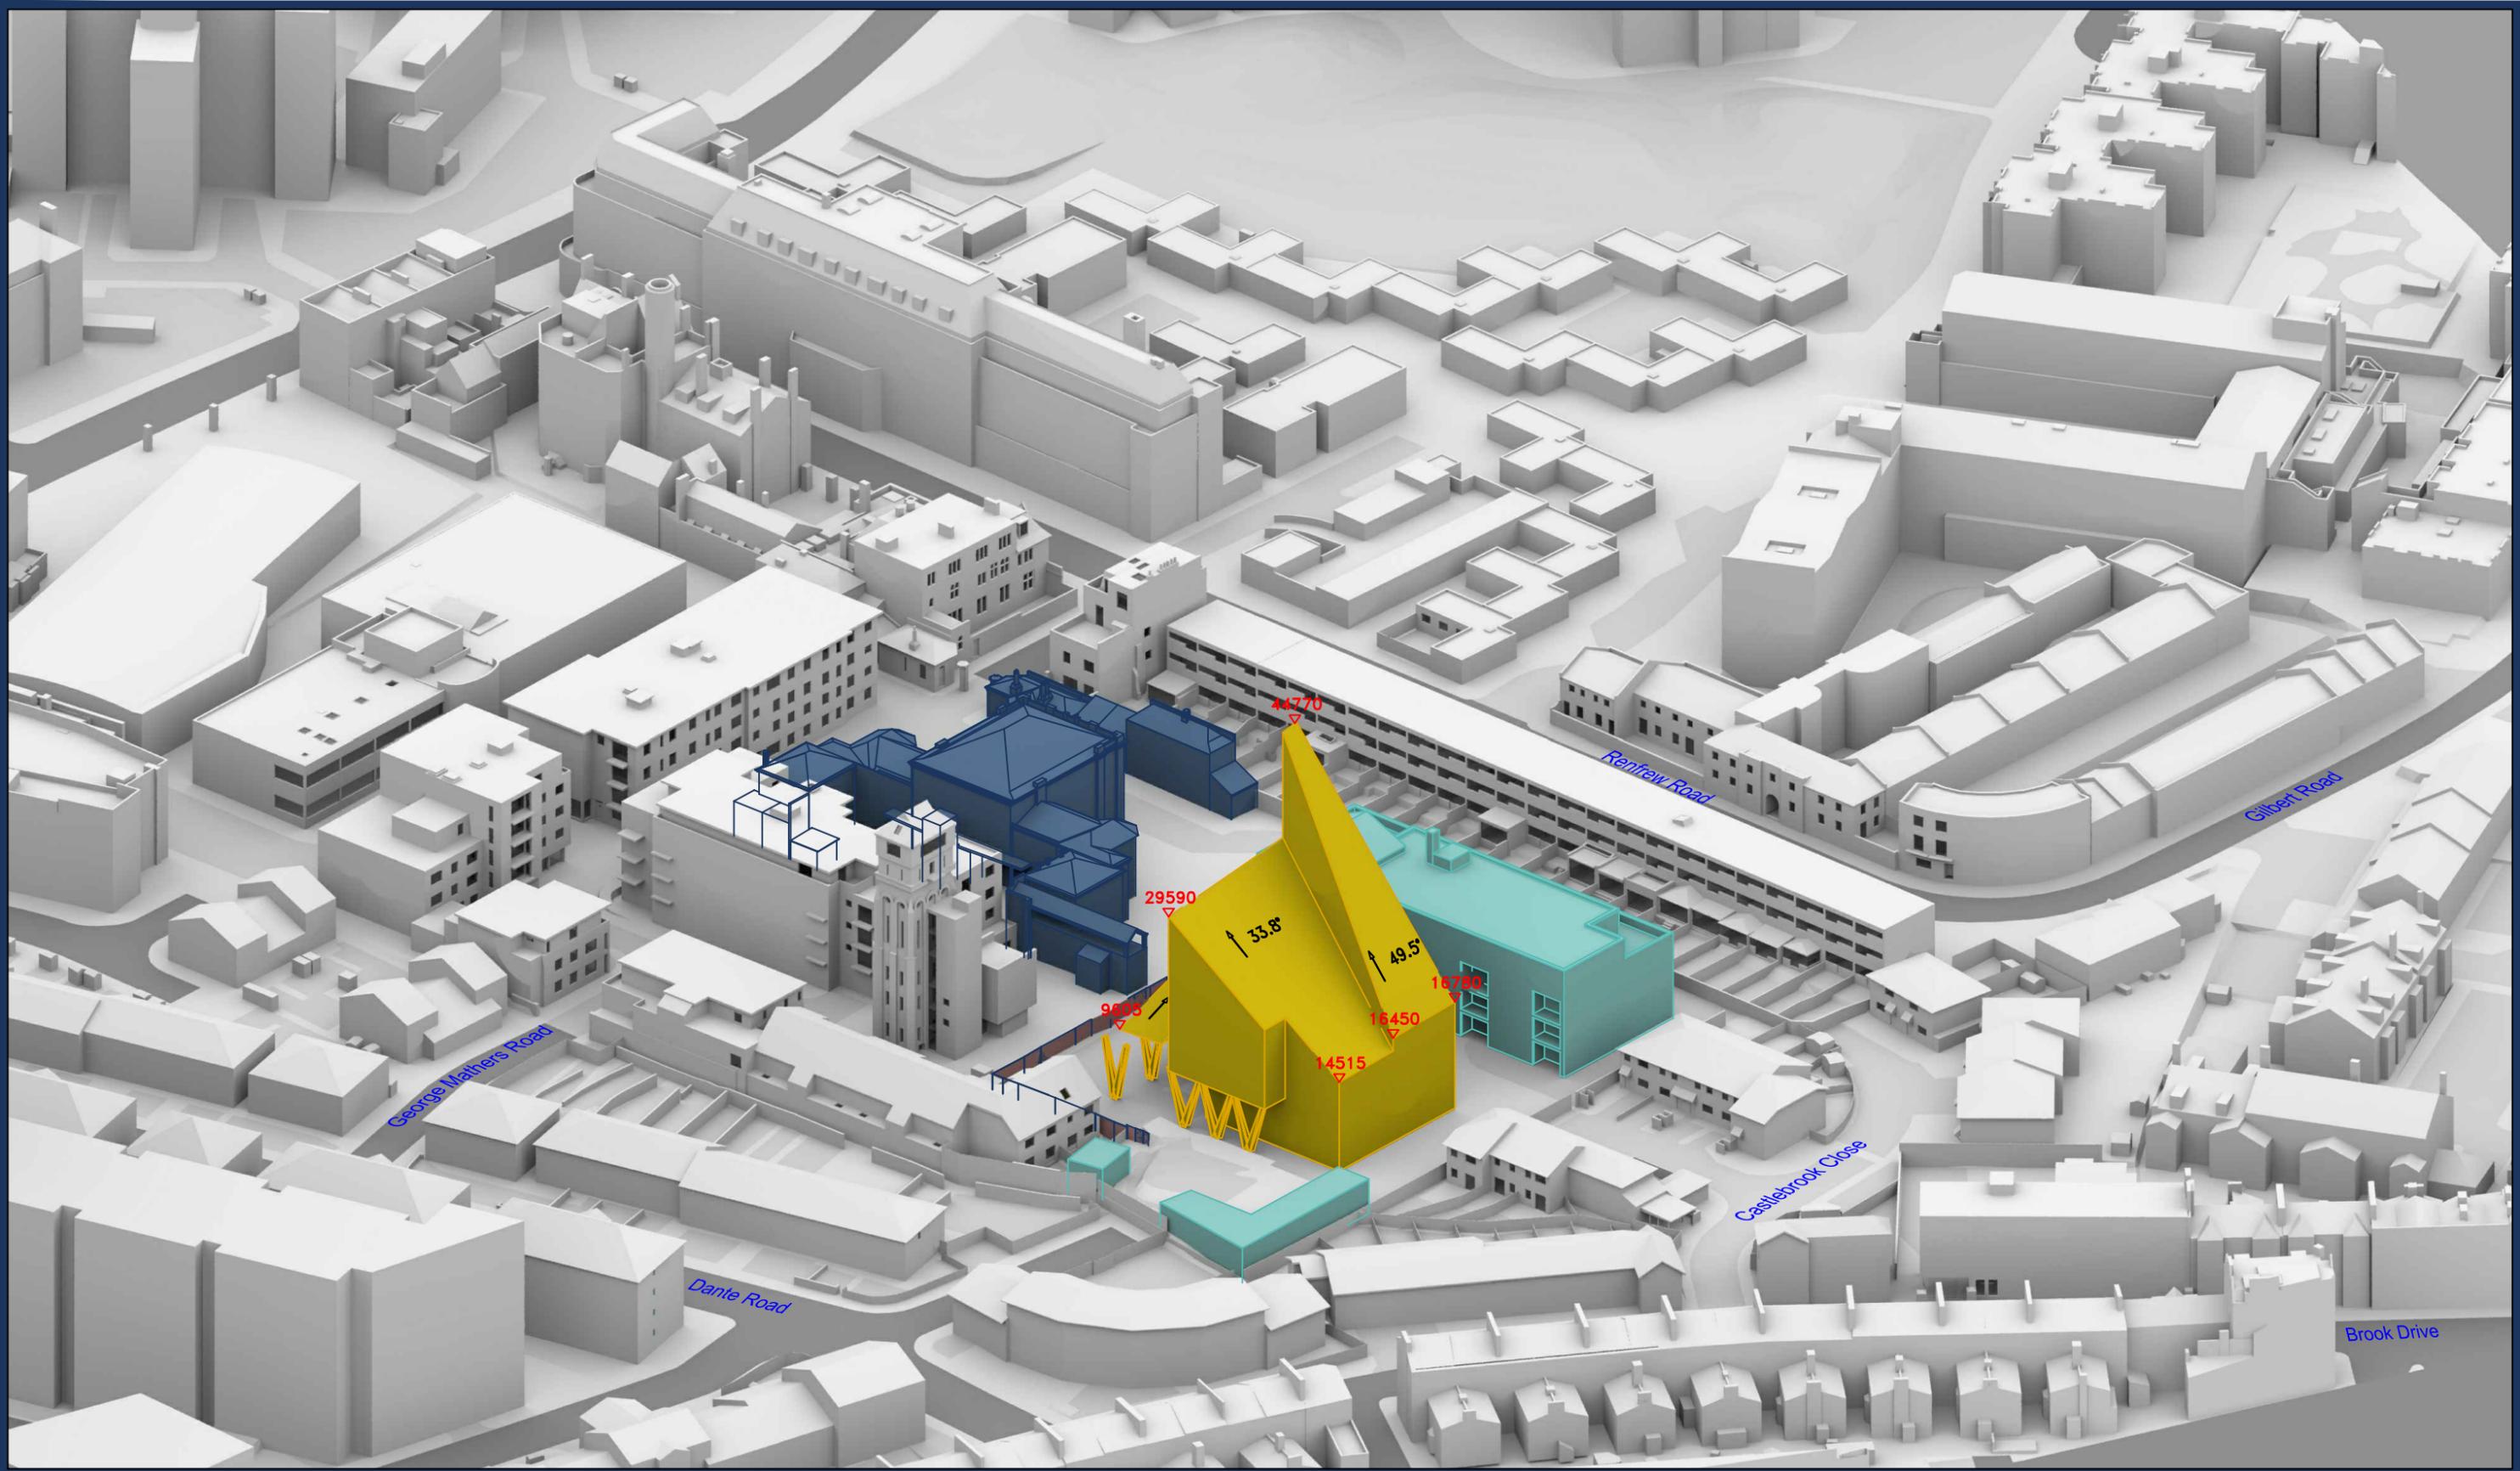

Sources: Point2Surveyors
 Scan data (received 13/08/18)
 Woodlands and Masters.rcp

Site Photos (received 20/08/18)


Rolfe Judd
 Proposed Info (received 25/03/19)
 190325-6057-Massing.skp
 Proposed Info (received 08/03/19)
 6057 - Options Appraisal - Option 01A.skp
 Proposed Info (received 28/11/18)
 6057-Geo Located Massing.dwg

Key: Existing Buildings Proposed Scheme Daylight Envelope	
All Heights in mm AOD	
Scheme Confirmed: -	Date: -

Project: Woodlands and Masters House, London	
Drawn By: BZW	Scale: NTS @ A3
Date: SEP 20	Dwg No: P1870/48

Title: 3D View Proposed 25/03/19 2 Hour Sun on Ground Cutbacks	
Rel: 20	Dwg No: P1870/48



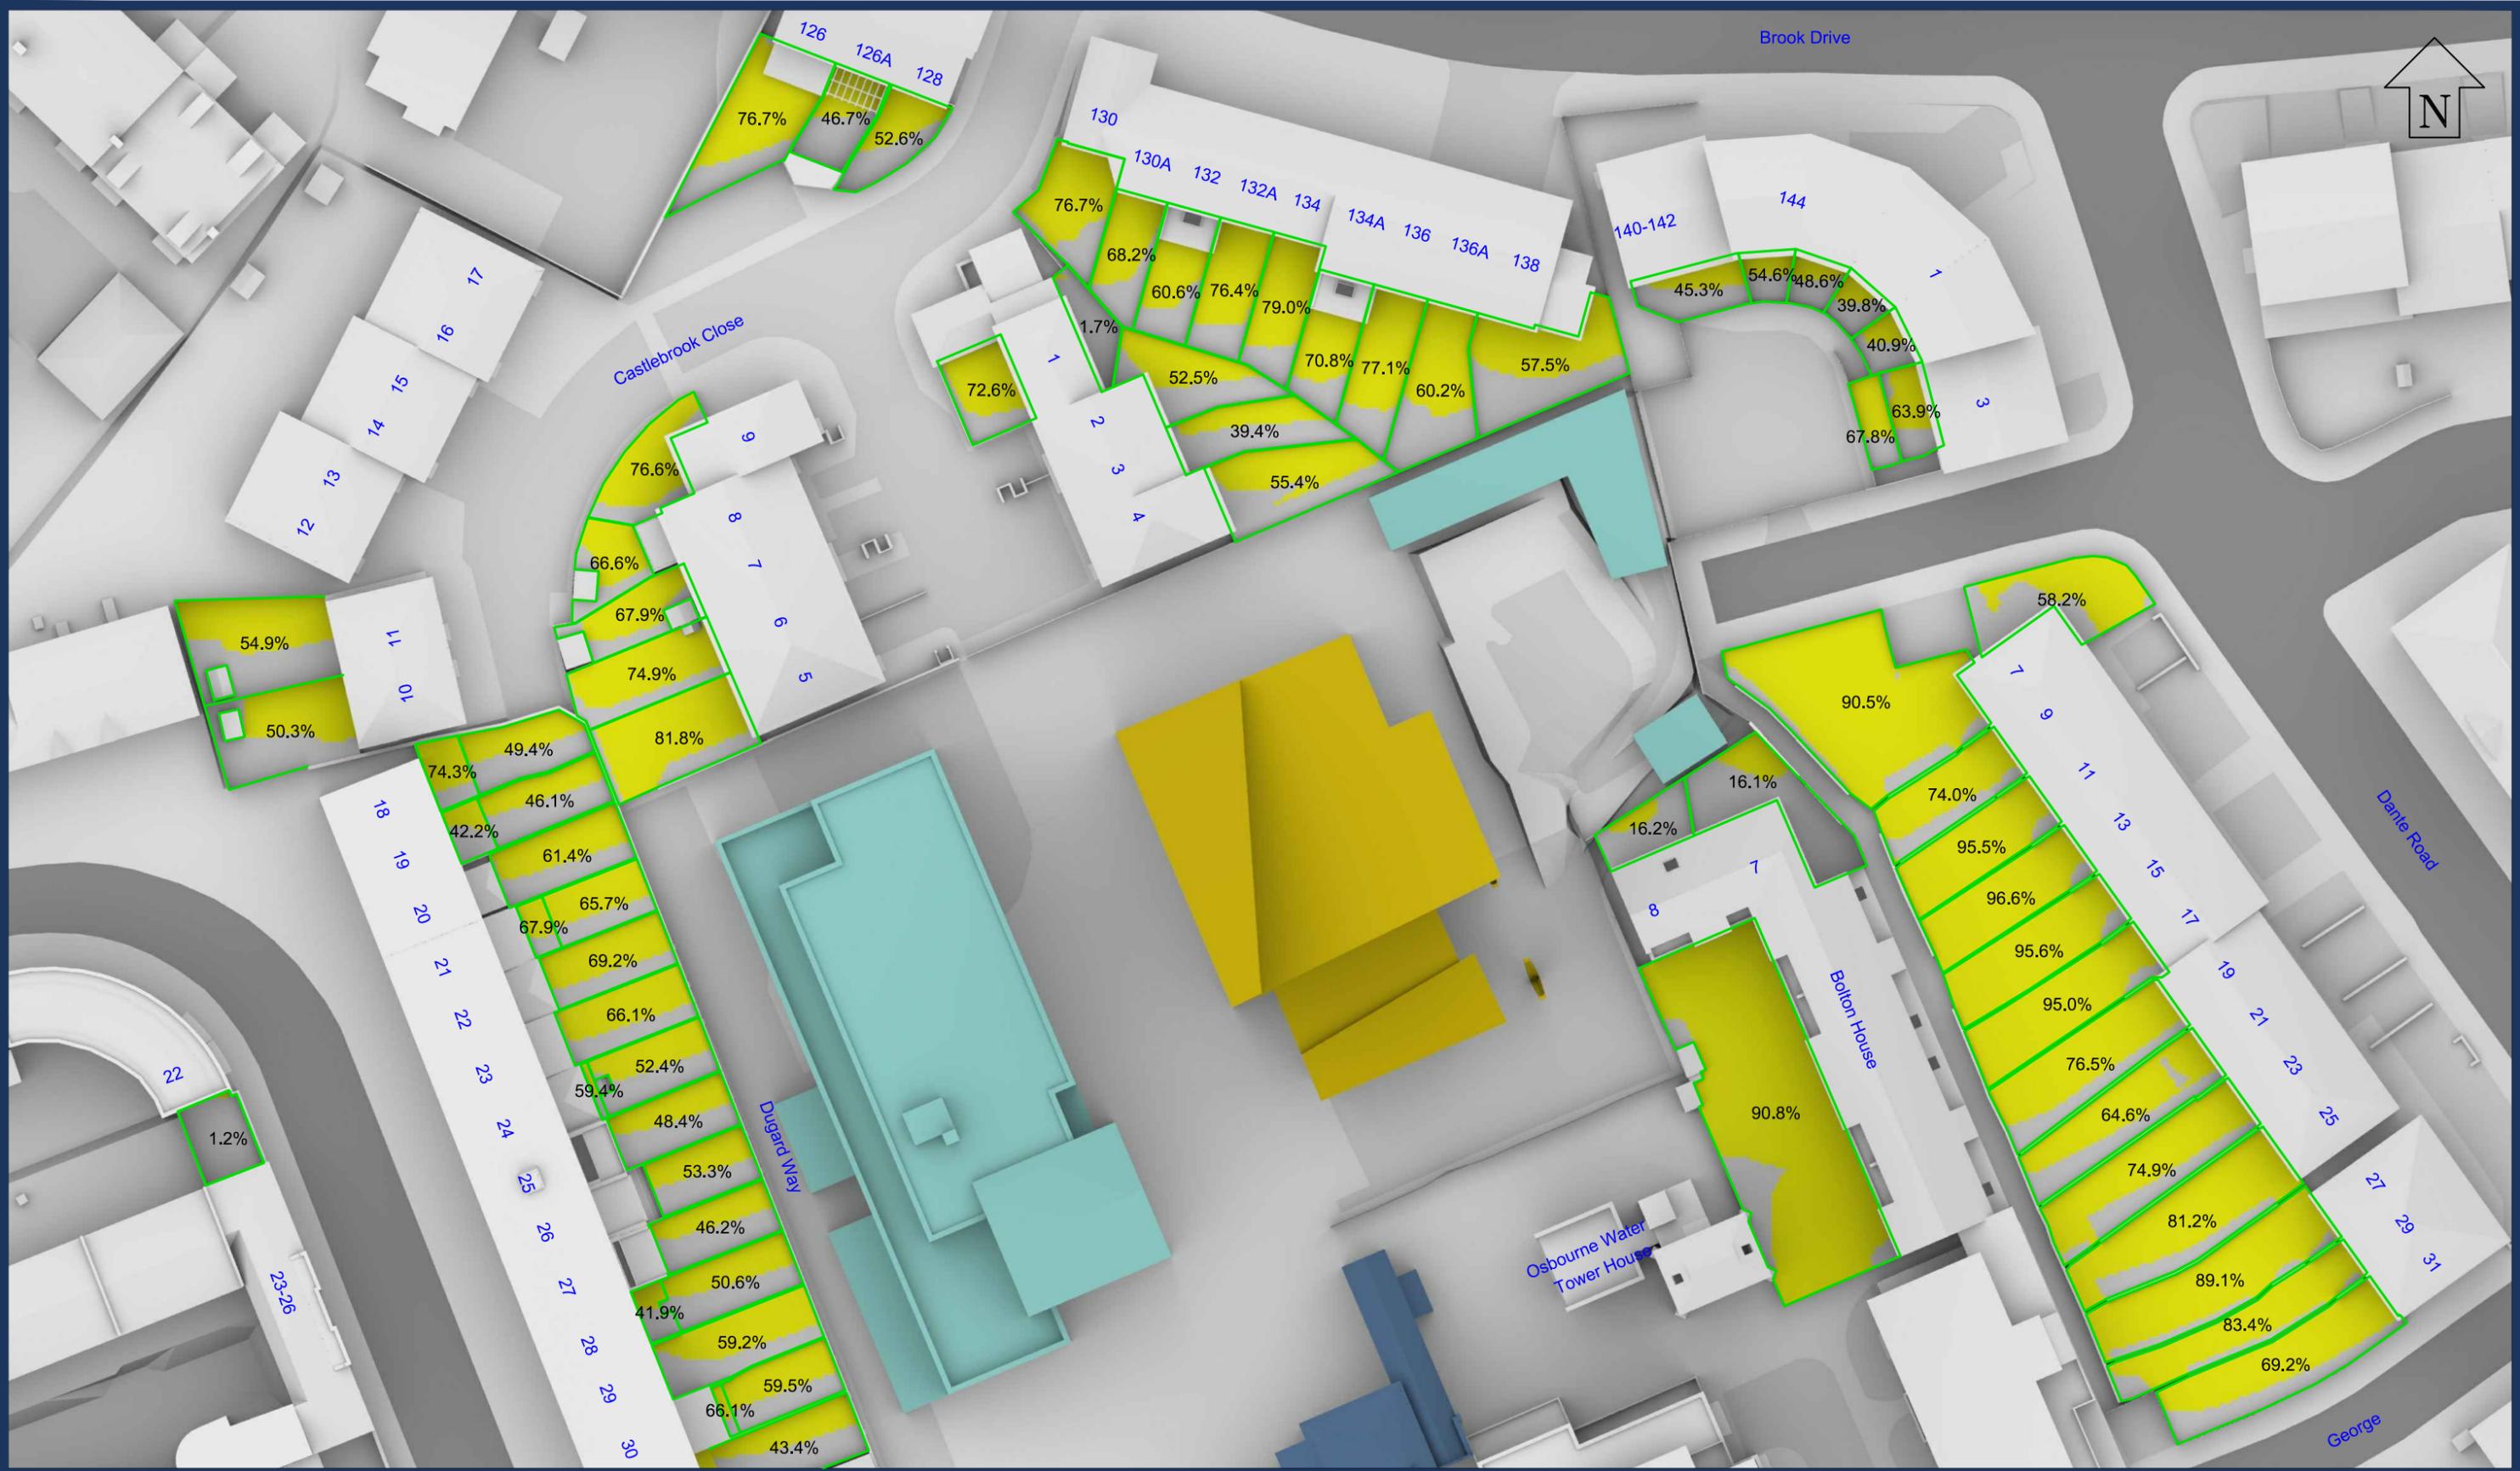

Sources: Point2Surveyors
 Scan data (received 13/08/18)
 Woodlands and Masters.rcp

Site Photos (received 20/08/18)

Rolfe Judd
 Proposed Info (received 25/03/19)
 190325-6057-Massing.skp
 Proposed Info (received 08/03/19)
 6057 - Options Appraisal - Option 01A.skp
 Proposed Info (received 28/11/18)
 6057-Geo Located Massing.dwg

Key:

- Area analysed
- Area with more than 2 hours of direct sunlight
- Area with less than 2 hours of direct sunlight

50% Percentage of area with more than 2 hours of direct sunlight

Project: Woodlands and Masters House, London

Title: BRE 2 Hour Overshadowing Test
 Proposed 25/03/19 2 Hour Sun on Ground Cutbacks on March 21st

Scheme Confirmed: -

Date: -

Drawn By: BZW

Scale: 1:500 @ A3

Date: SEP 20

Dwg No: P1870/S/47

Rel: 20

