


**Appendix 6 – Sun on Ground - Existing v Appeal Scheme  
March and June A3 size September and October 2020**

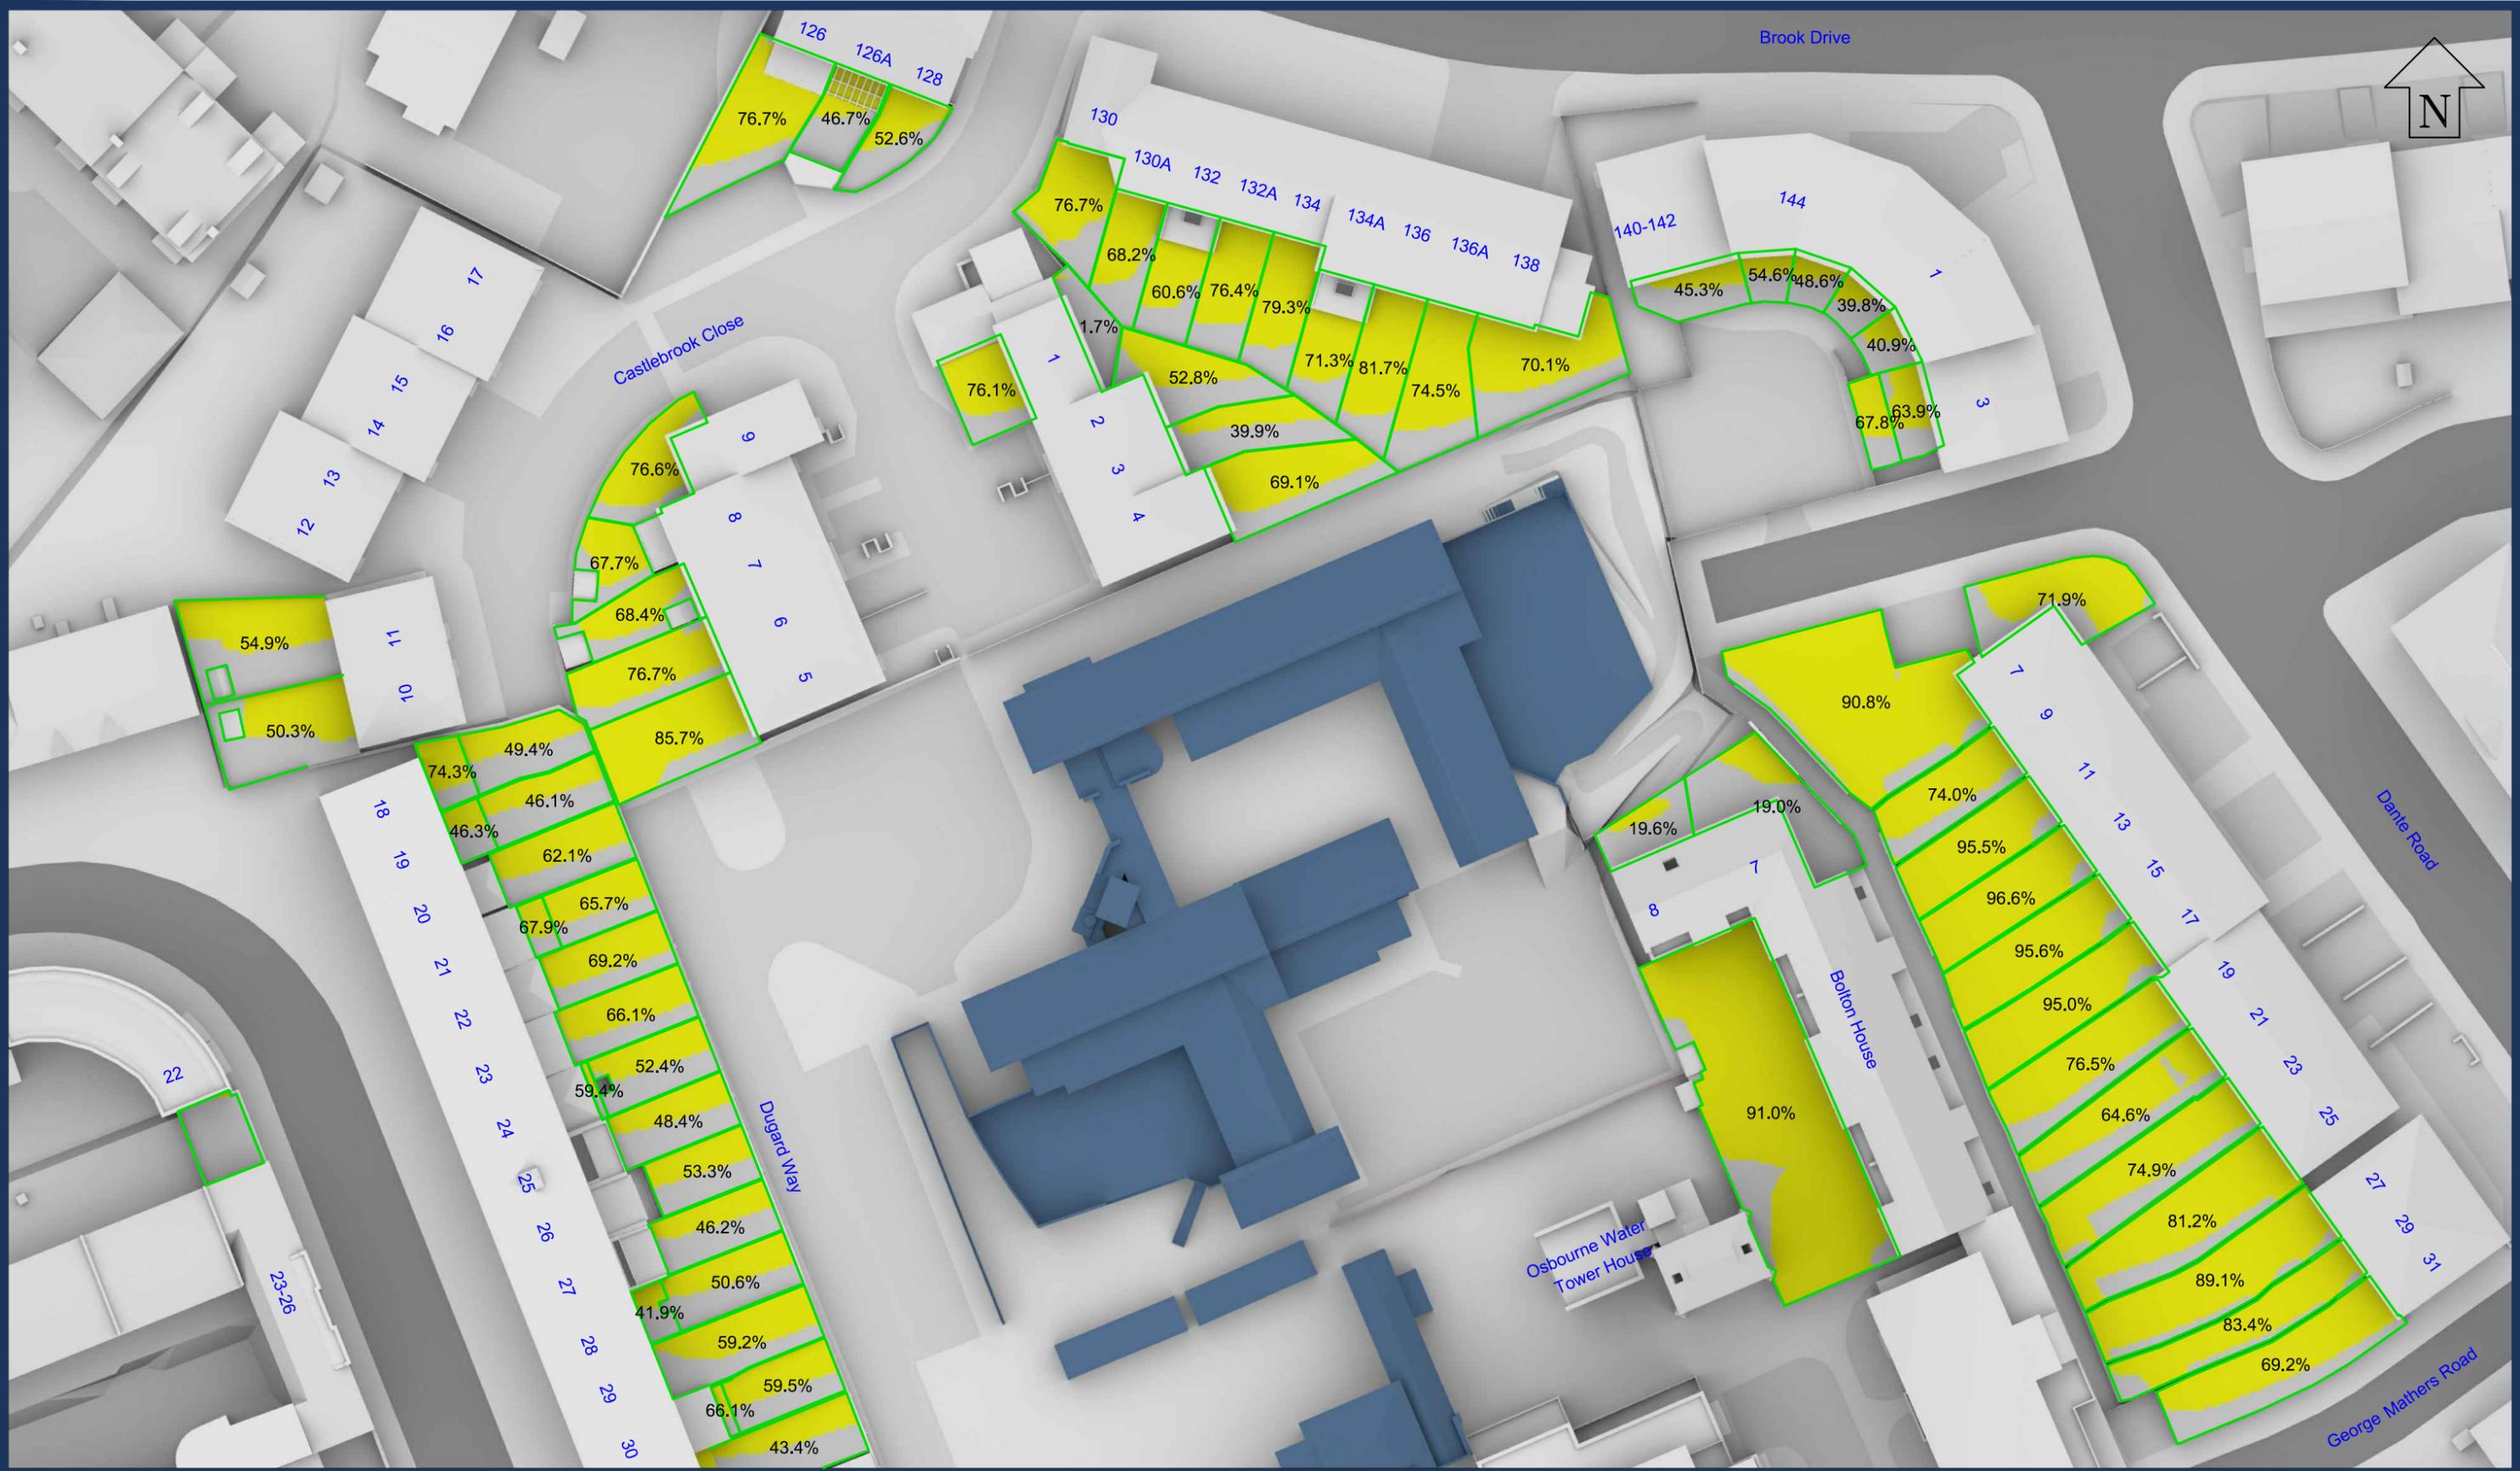

Sources: Point2Surveyors  
 Scan data (received 13/08/18)  
 Woodlands and Masters.rcp

Site Photos (received 20/08/18)

Rolfe Judd  
 Proposed Info (received 25/03/19)  
 190325-6057-Massing.skp  
 Proposed Info (received 08/03/19)  
 6057 - Options Appraisal - Option 01A.skp  
 Proposed Info (received 28/11/18)  
 6057-Geo Located Massing.dwg

Key:

- Area analysed
- Area with more than 2 hours of direct sunlight
- Area with less than 2 hours of direct sunlight

50% Percentage of area with more than 2 hours of direct sunlight

Project: Woodlands and Masters House, London

Title: BRE 2 Hour Overshadowing Test Existing Buildings on March 21st

Scheme Confirmed: -

Date: -

Drawn By: BZW

Scale: 1:500 @ A3

Date: SEP 20

Dwg No: P1870/S/27A

Rel: 20





**Sources:** Point2Surveyors  
 Scan data (received 13/08/18)  
 Woodlands and Masters.rcp

Site Photos (received 20/08/18)

Rolfe Judd  
 Proposed Info (received 25/03/19)  
 190325-6057-Massing.skp  
 Proposed Info (received 08/03/19)  
 6057 - Options Appraisal - Option 01A.skp  
 Proposed Info (received 28/11/18)  
 6057-Geo Located Massing.dwg

**Key:**

- Area analysed
- Area with more than 2 hours of direct sunlight
- Area with less than 2 hours of direct sunlight

50% Percentage of area with more than 2 hours of direct sunlight

**Project:** Woodlands and Masters House, London

**Title:** BRE 2 Hour Overshadowing Test  
 Proposed Scheme 25/03/19  
 March 21st

**Scheme Confirmed:**  
 -

**Date:**  
 -

**Drawn By:**  
 BZW


**Scale:**  
 1:500 @ A3

**Date:**  
 SEP 20

**Dwg No:**  
**P1870/S/43**

**Rel:**  
**20**



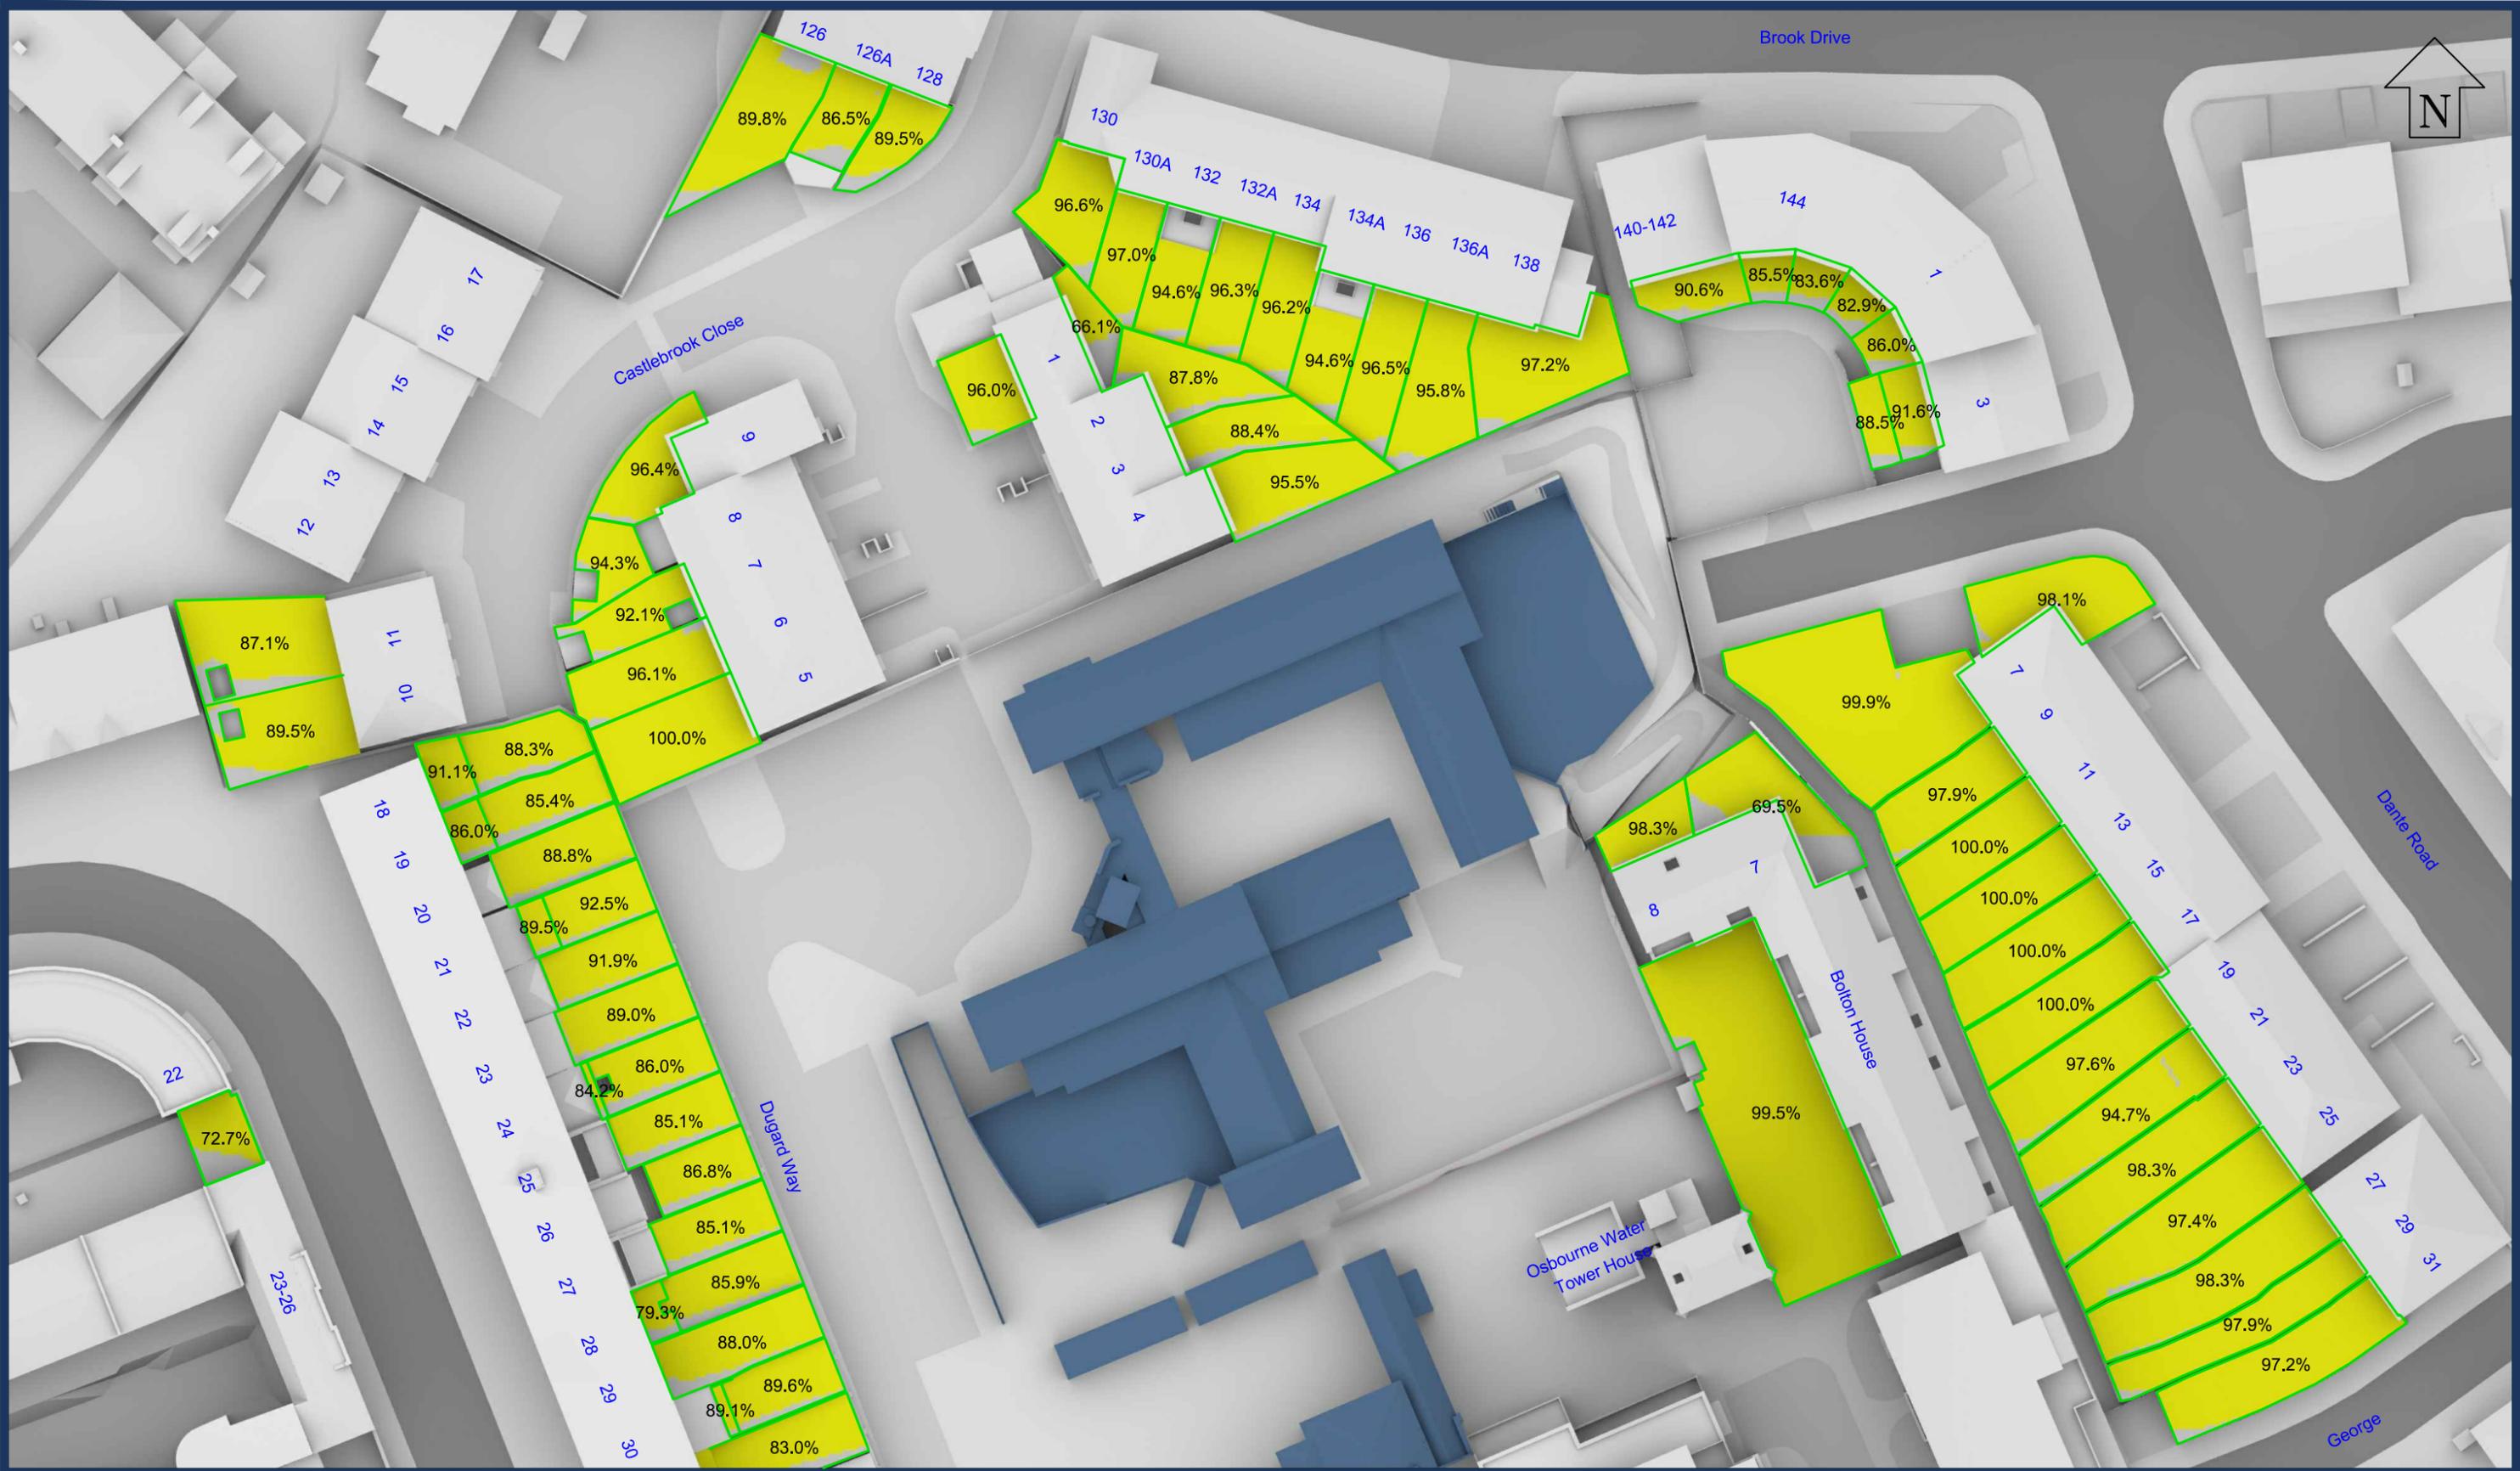

Sources: Point2Surveyors  
 Scan data (received 13/08/18)  
 Woodlands and Masters.rcp

Site Photos (received 20/08/18)

Rolfe Judd  
 Proposed Info (received 25/03/19)  
 190325-6057-Massing.skp  
 Proposed Info (received 08/03/19)  
 6057 - Options Appraisal - Option 01A.skp  
 Proposed Info (received 28/11/18)  
 6057-Geo Located Massing.dwg

Key:

- Area analysed
- Area with more than 2 hours of direct sunlight
- Area with less than 2 hours of direct sunlight

50% Percentage of area with more than 2 hours of direct sunlight

Project: Woodlands and Masters House, London

Title: BRE 2 Hour Overshadowing Test Existing Buildings June 21st

Scheme Confirmed: -

Date: -

Drawn By: BZW/CJ


Scale: 1:500 @ A3

Date: OCT 20

Dwg No: **P1870/S/65**

Rel: **20**



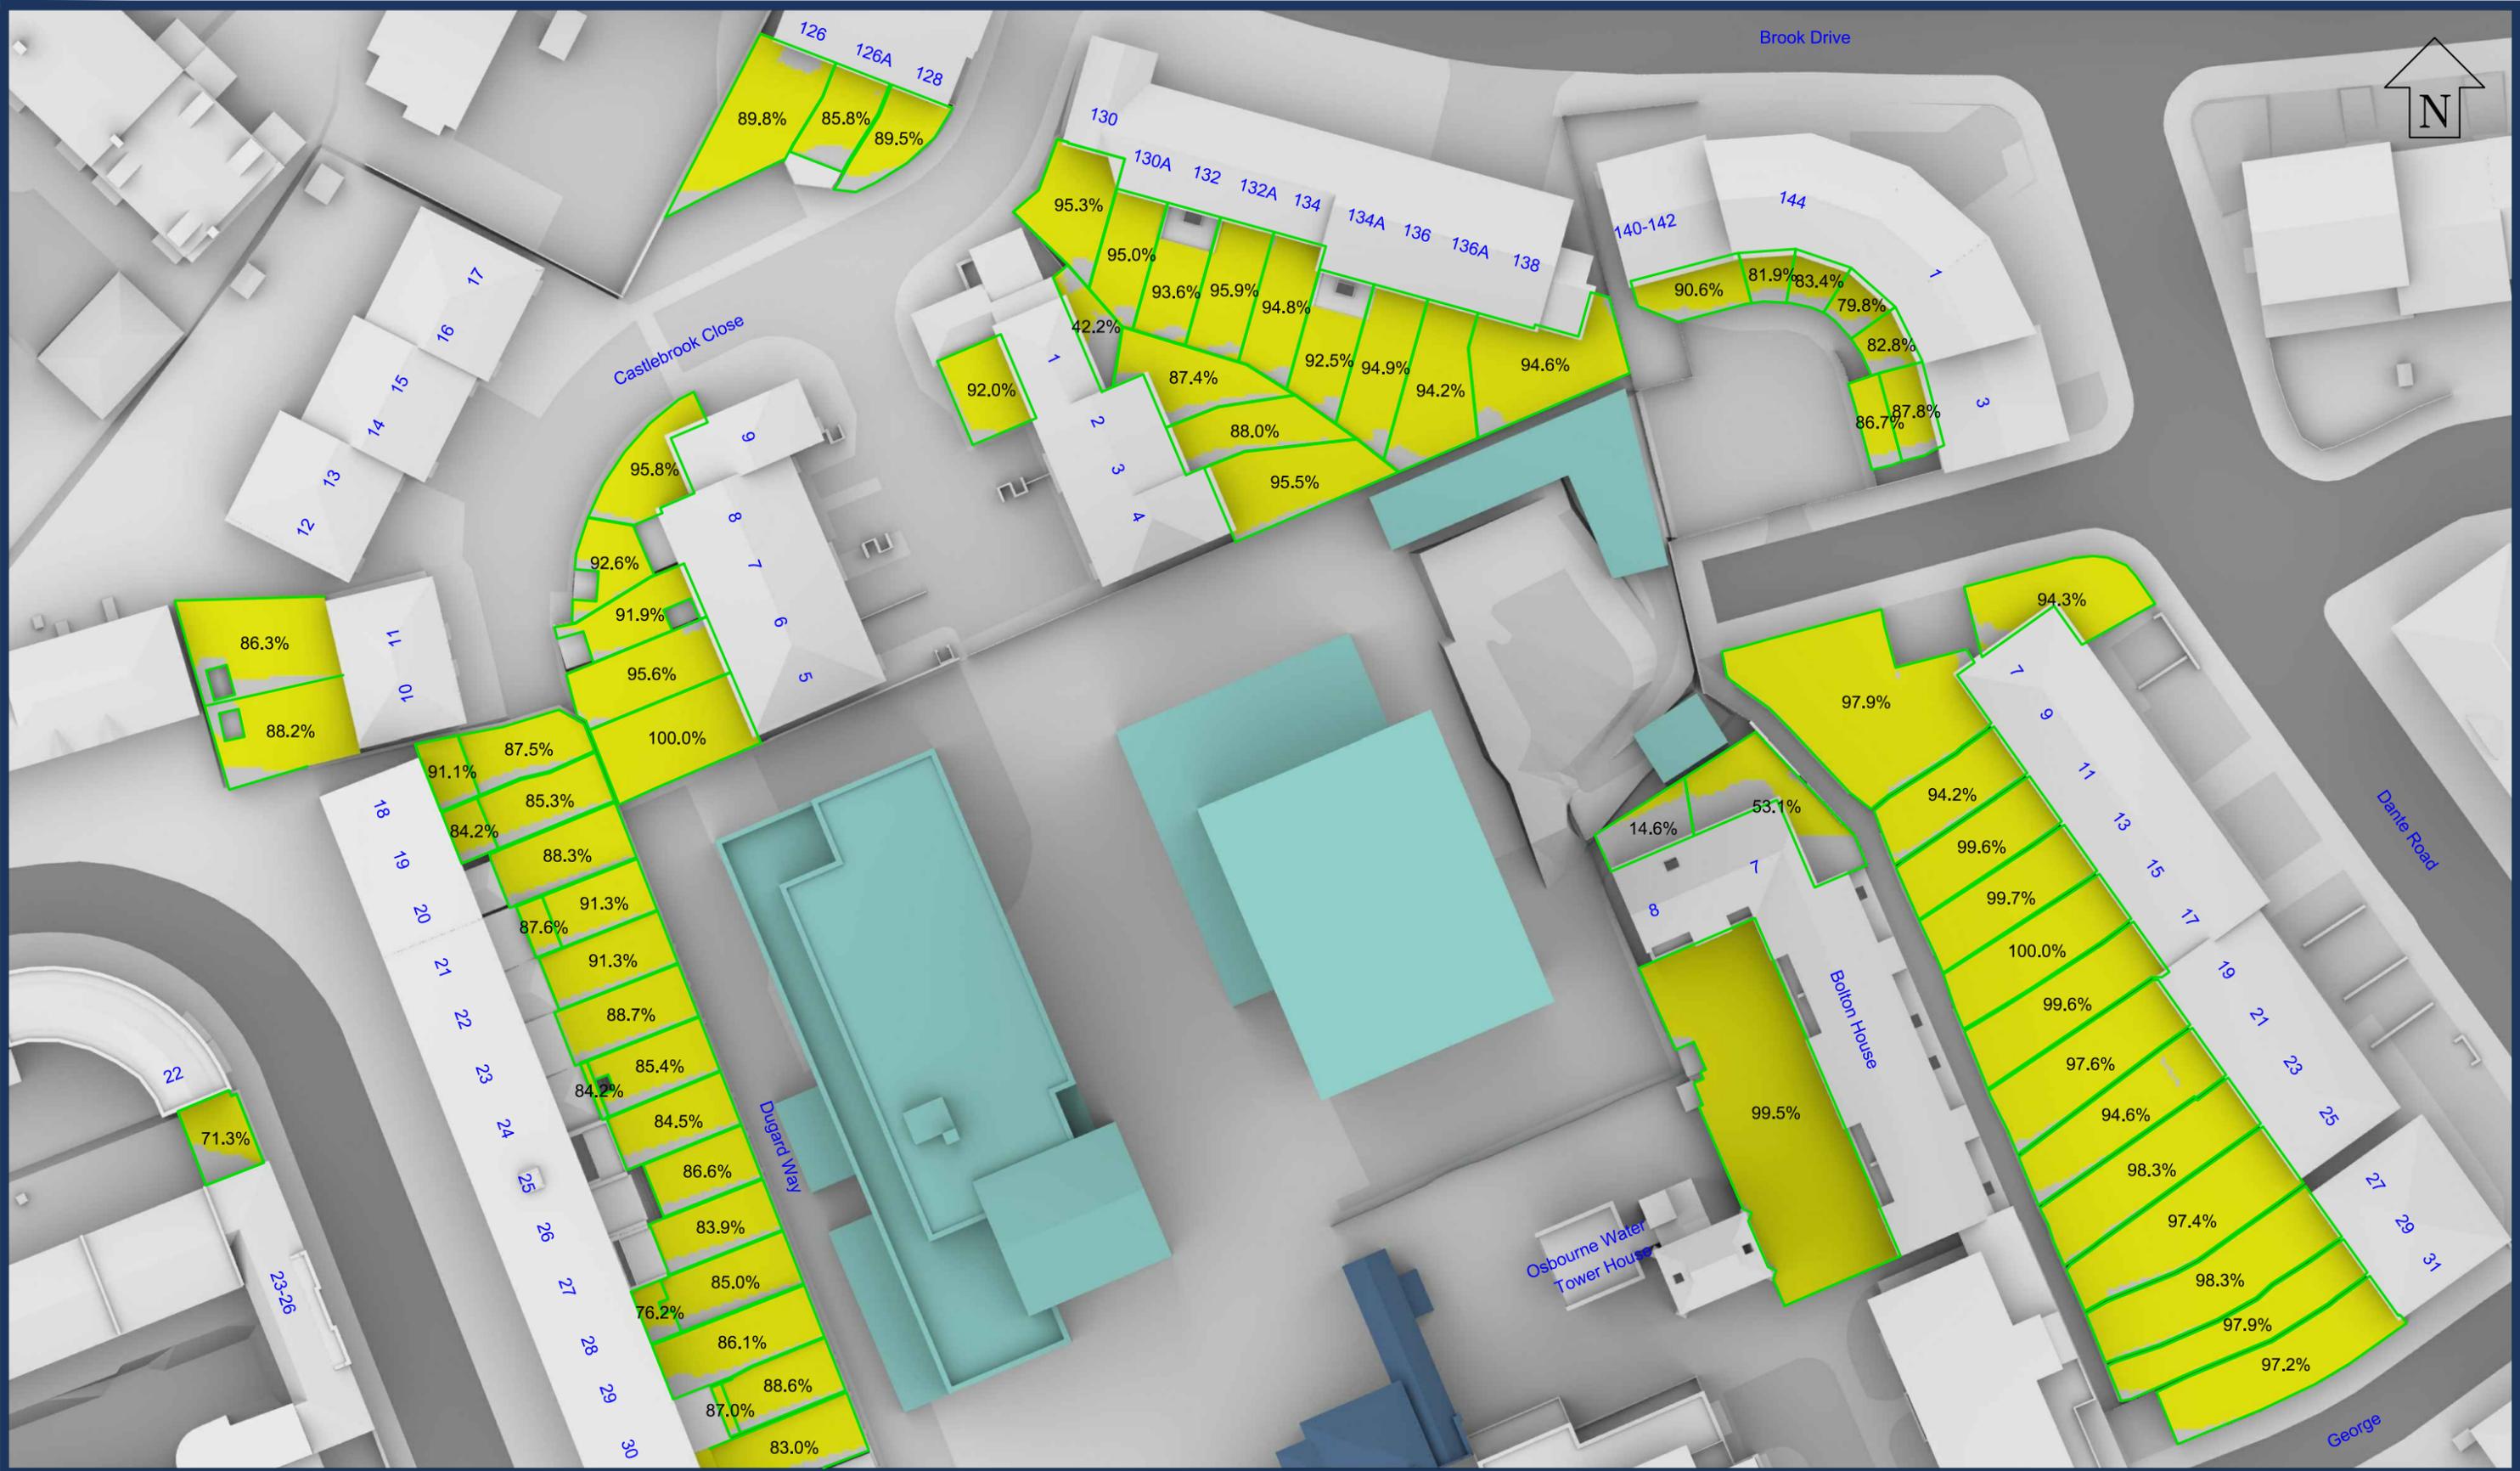

**Sources:** Point2Surveyors  
 Scan data (received 13/08/18)  
 Woodlands and Masters.rcp

Site Photos (received 20/08/18)

Rolfe Judd  
 Proposed Info (received 25/03/19)  
 190325-6057-Massing.skp  
 Proposed Info (received 08/03/19)  
 6057 - Options Appraisal - Option 01A.skp  
 Proposed Info (received 28/11/18)  
 6057-Geo Located Massing.dwg

**Key:**

- Area analysed
- Area with more than 2 hours of direct sunlight
- Area with less than 2 hours of direct sunlight

50% Percentage of area with more than 2 hours of direct sunlight

**Project:** Woodlands and Masters House, London

**Title:** BRE 2 Hour Overshadowing Test  
 Proposed Scheme 25/03/19  
 June 21st

**Scheme Confirmed:**  
 -

**Date:**  
 -

**Drawn By:**  
 BZW/CJ

**Scale:**  
 1:500 @ A3

**Date:**  
 OCT 20

**Dwg No:**  
**P1870/S/66**

**Rel:**  
**20**

