

SHOWROOM ±4,090 SF FOR LEASE



MIRAMAR PLAZA


8228 MIRAMAR ROAD, SAN DIEGO, CA 92126

TIM GOSSELIN, CCIM
(760) 822-3730
CalDRE Lic#: 01495432

LEE & ASSOCIATES
COMMERCIAL REAL ESTATE SERVICES


SITE PLAN

Address	Size	Price	Type
8288 Miramar Rd	±4,090 RSF	\$1.72 NNN \$0.38 (Estimated Expenses)	100% HVAC Showroom with office and bathrooms. Divisible into two units.

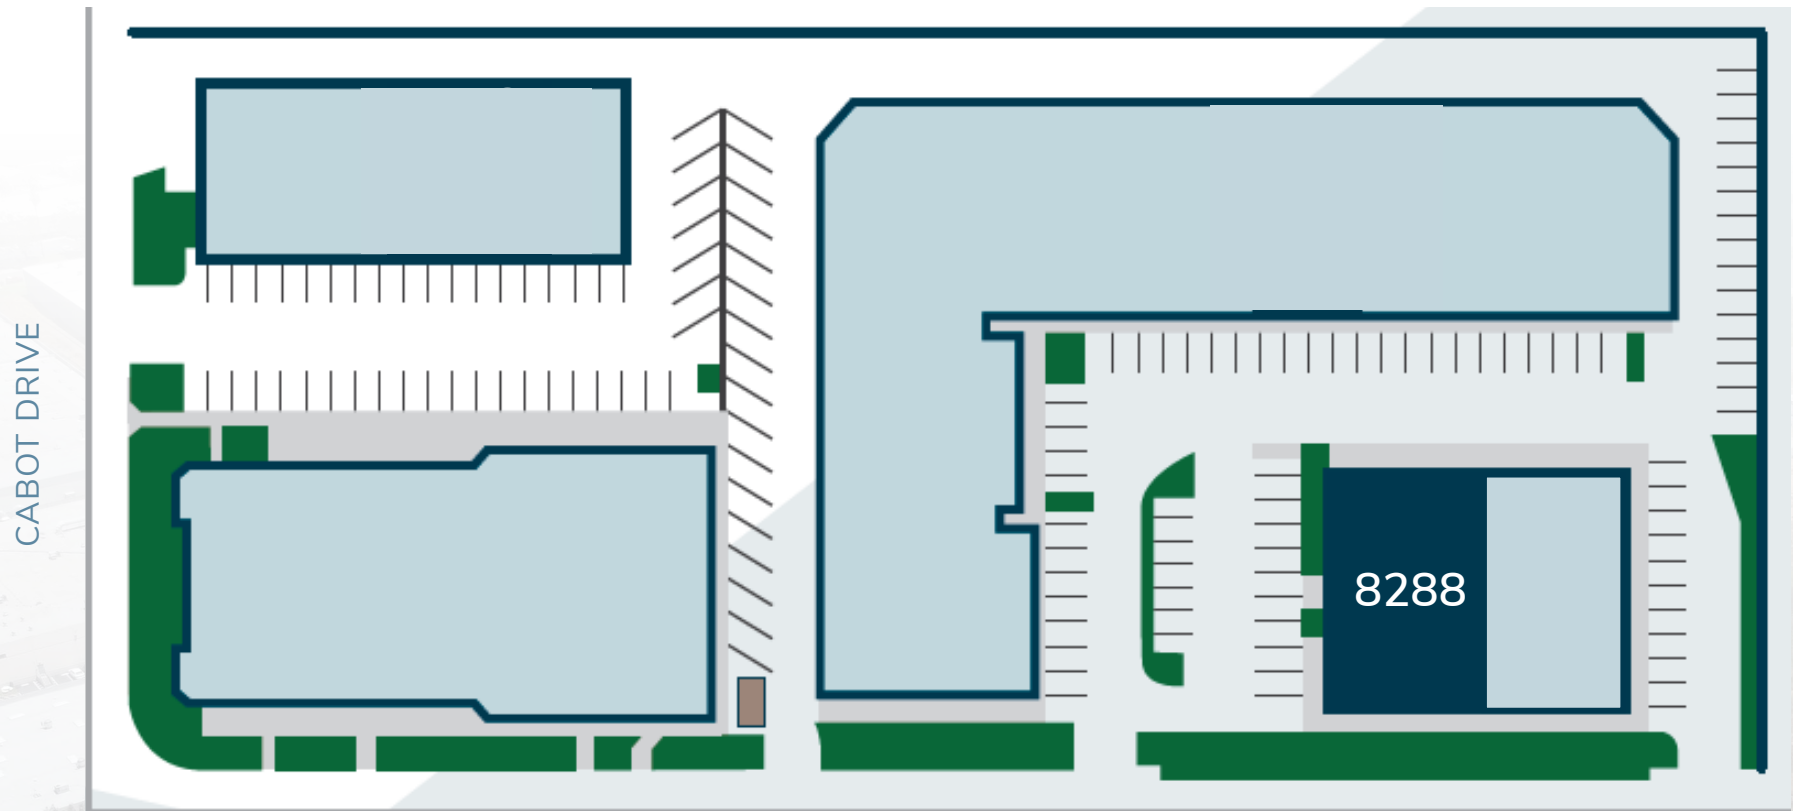

*not to scale

FLOOR PLAN | 8288

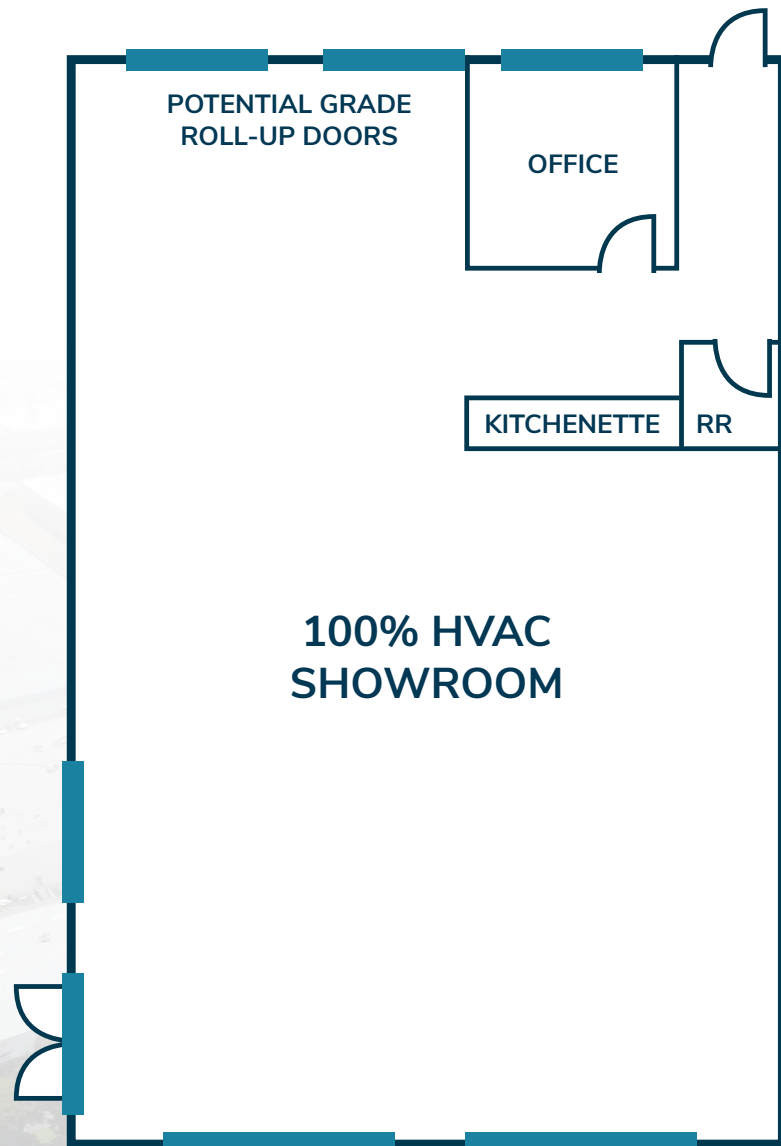

■ = GLASS
NOT TO SCALE





MIRAMAR PLAZA

PROPERTY FEATURES

- ±50' Street Frontage
- Prominate Building Signage
- ±49,000 Cars per day on Miramar Rd
- Zoning: IL-2-1 (Prime Industrial Overlay)
- Potential Grade Level Loading

SUITE 8288

TYPE
HVAC SHOWROOM

SUITE SF
±4,090 RSF

LEASE RATE
\$1.72 NNN +
\$0.38 (ESTIMATED EXPENSES)

AVAILABILITY
SEPTEMBER 1, 2026



MIRAMAR PLAZA

8288 MIRAMAR RD, SAN DIEGO, CA 92126



TIM GOSSELIN, CCIM

(760) 822-3730

CalDRE Lic#: 01495432

**LEE &
ASSOCIATES**
COMMERCIAL REAL ESTATE SERVICE

All information furnished regarding property for sale, rental or financing is from sources deemed reliable, but no warranty or representation is made to the accuracy thereof and same is submitted to errors, omissions, change of price, rental or other conditions prior to sale, lease or financing or withdrawal without notice. No liability of any kind is to be imposed on the broker herein.

1902 Wright Place, Suite 180 Carlsbad, CA 92008 P: 760-929-9700 F: 760-929-9977 www.lee-associates.com