



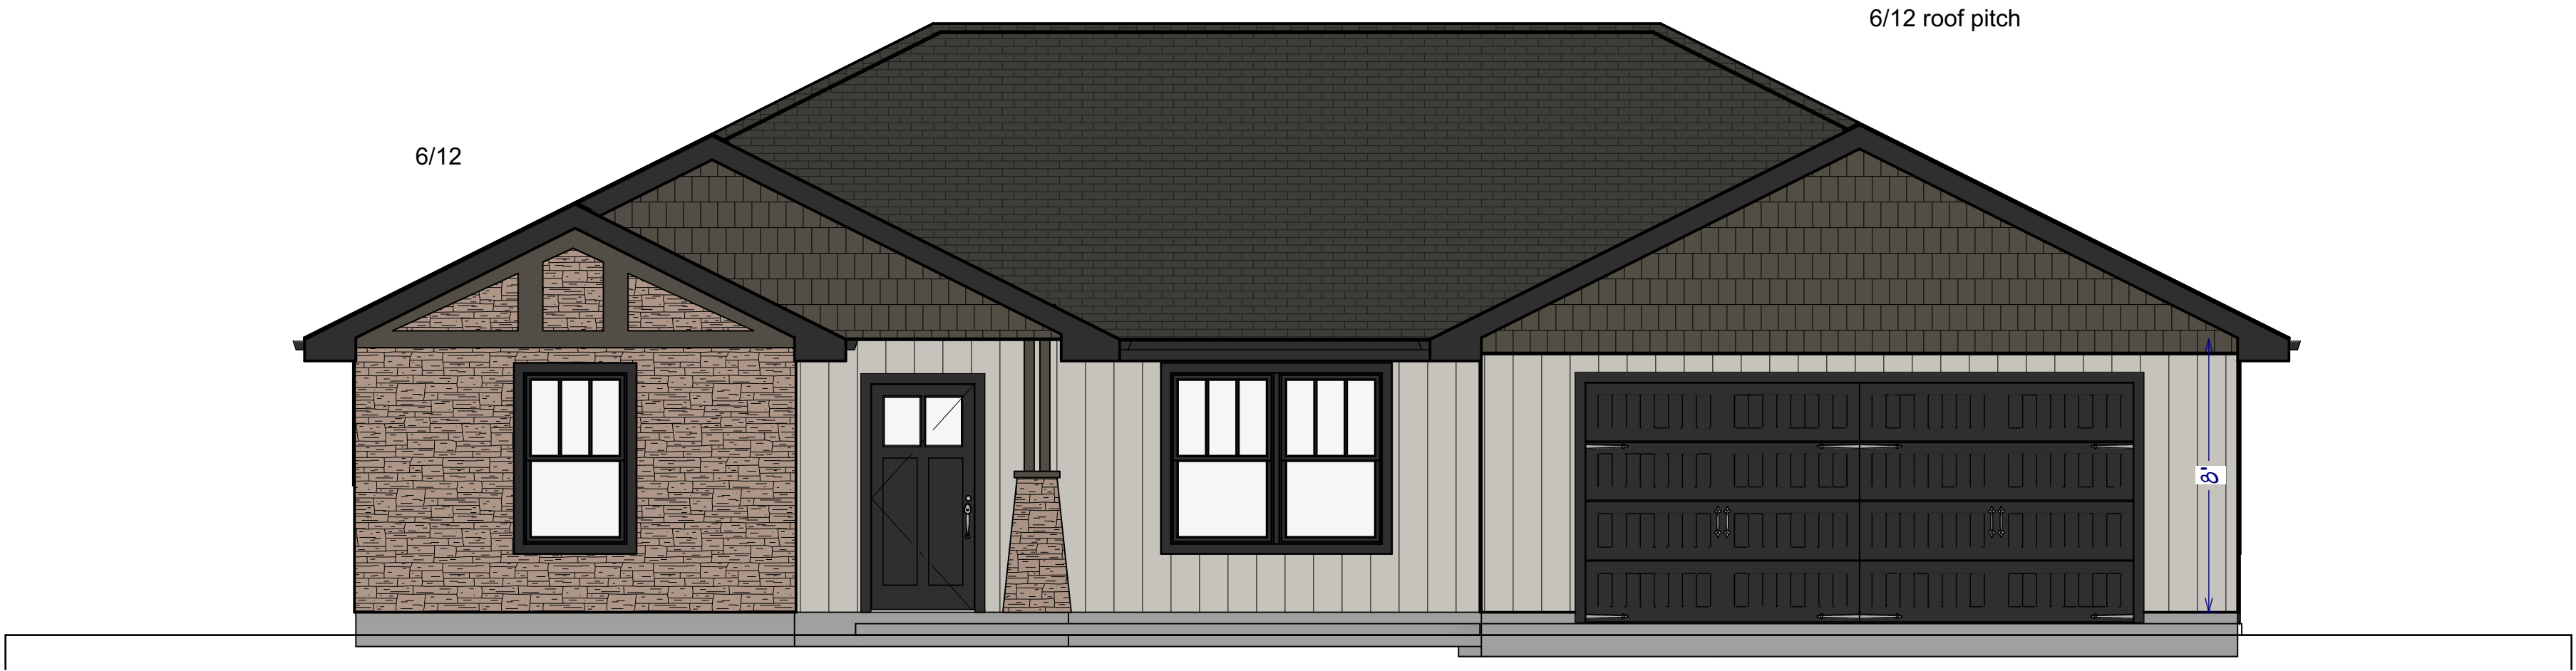

Elevation 1

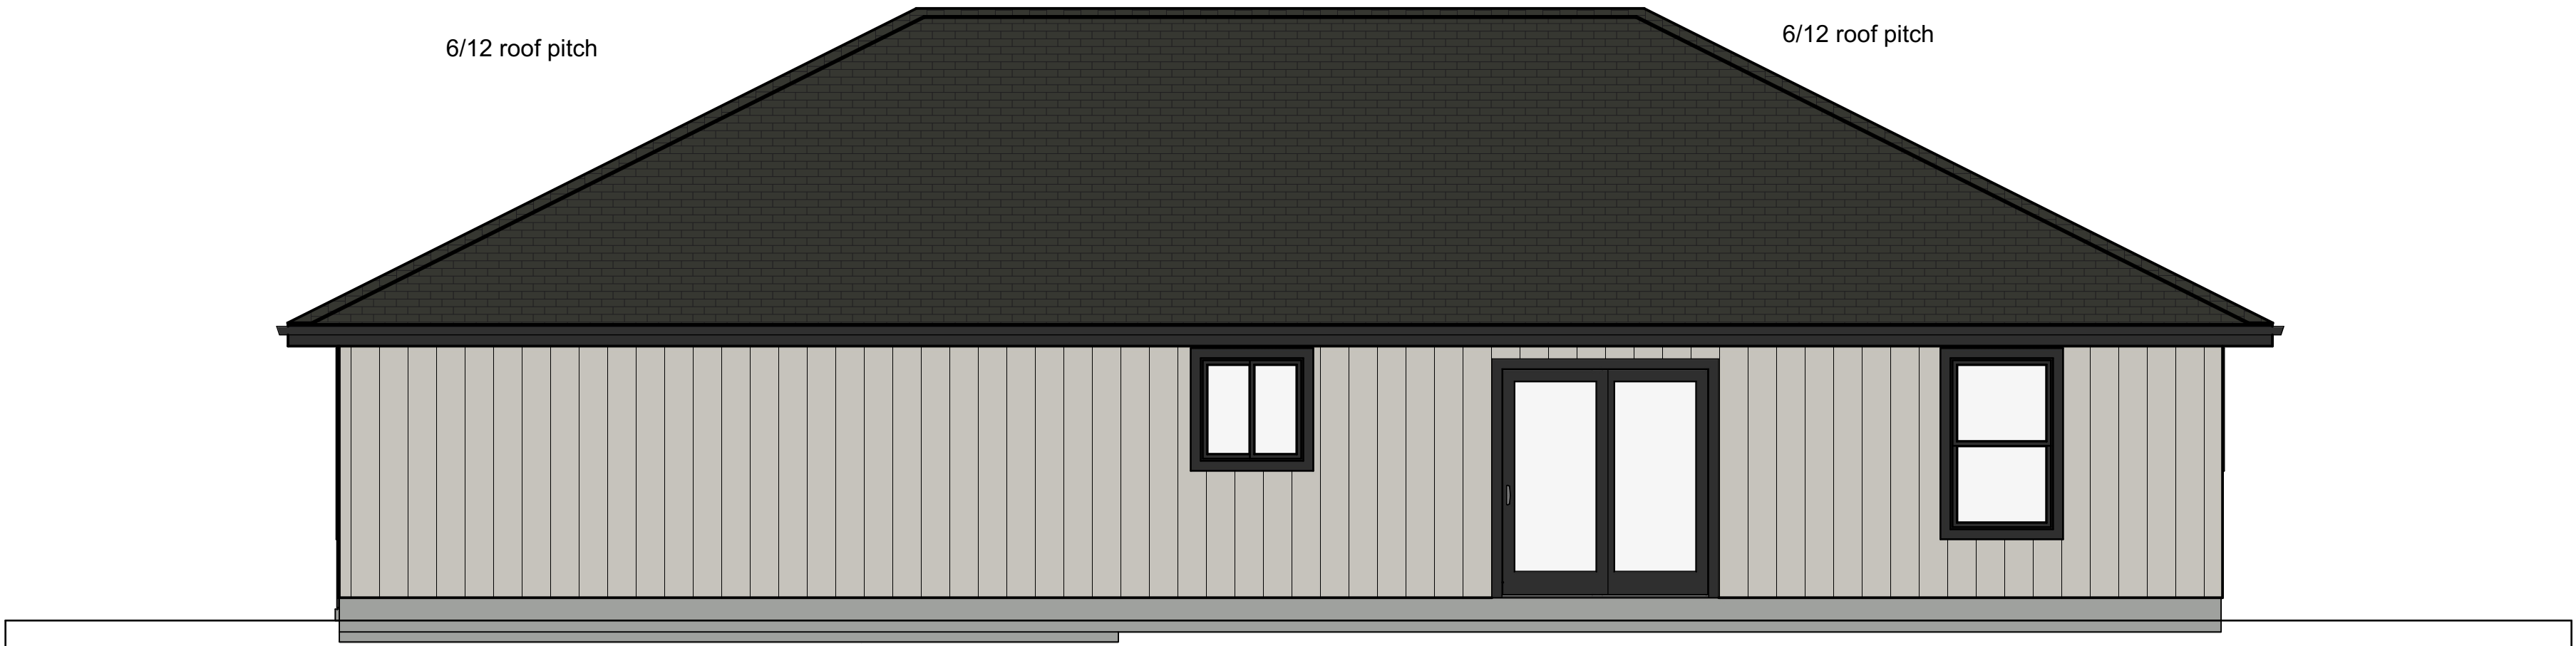

Elevation 2

NO.	DESCRIPTION	BY	DATE
6	all updates, 55' wide	MS	06-29-21

SHEET TITLE:
ELEVATIONS

PROJECT DESCRIPTION:
CREEKSIDE SPEC A
REV 6

DRAWINGS PROVIDED BY:
MINDY STAHL
TURNKEY LLC

DATE:
06-29-21

SCALE:
1/4" = 1'

SHEET:

A-2