



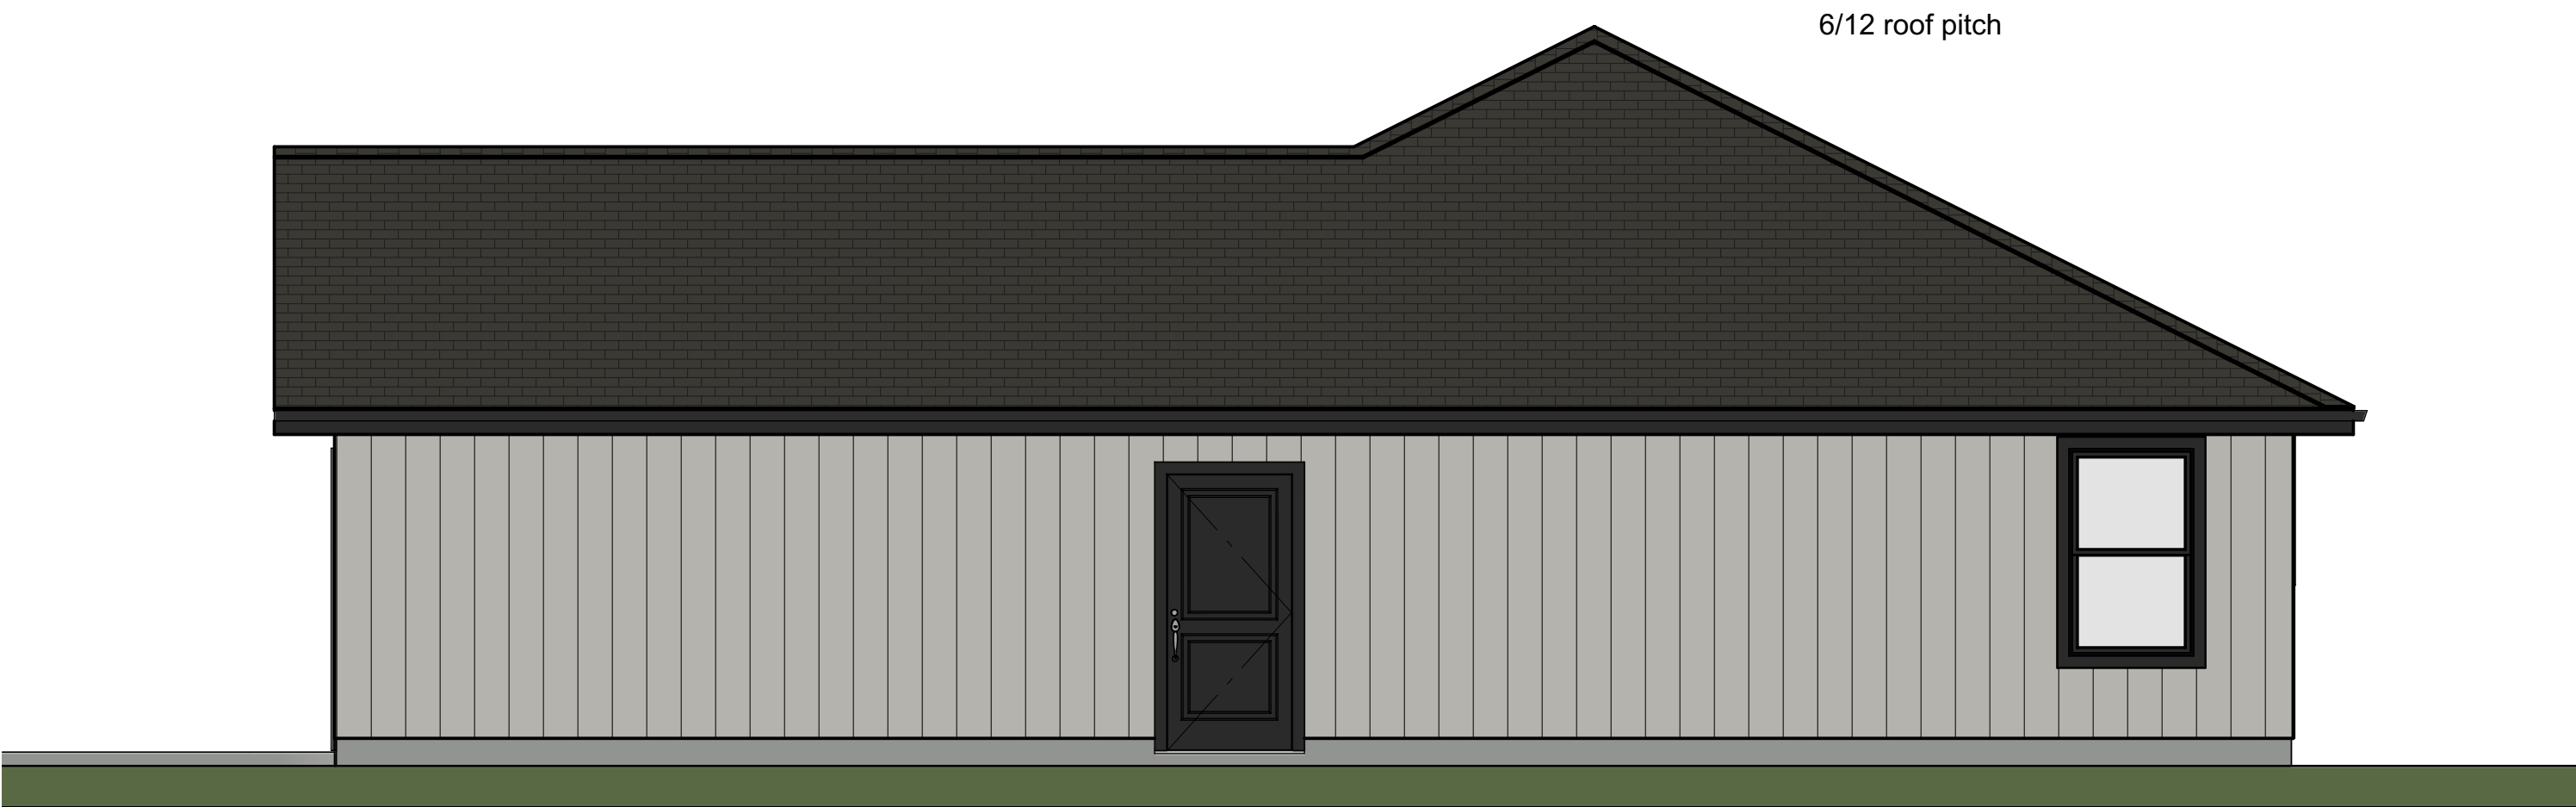

Elevation 3

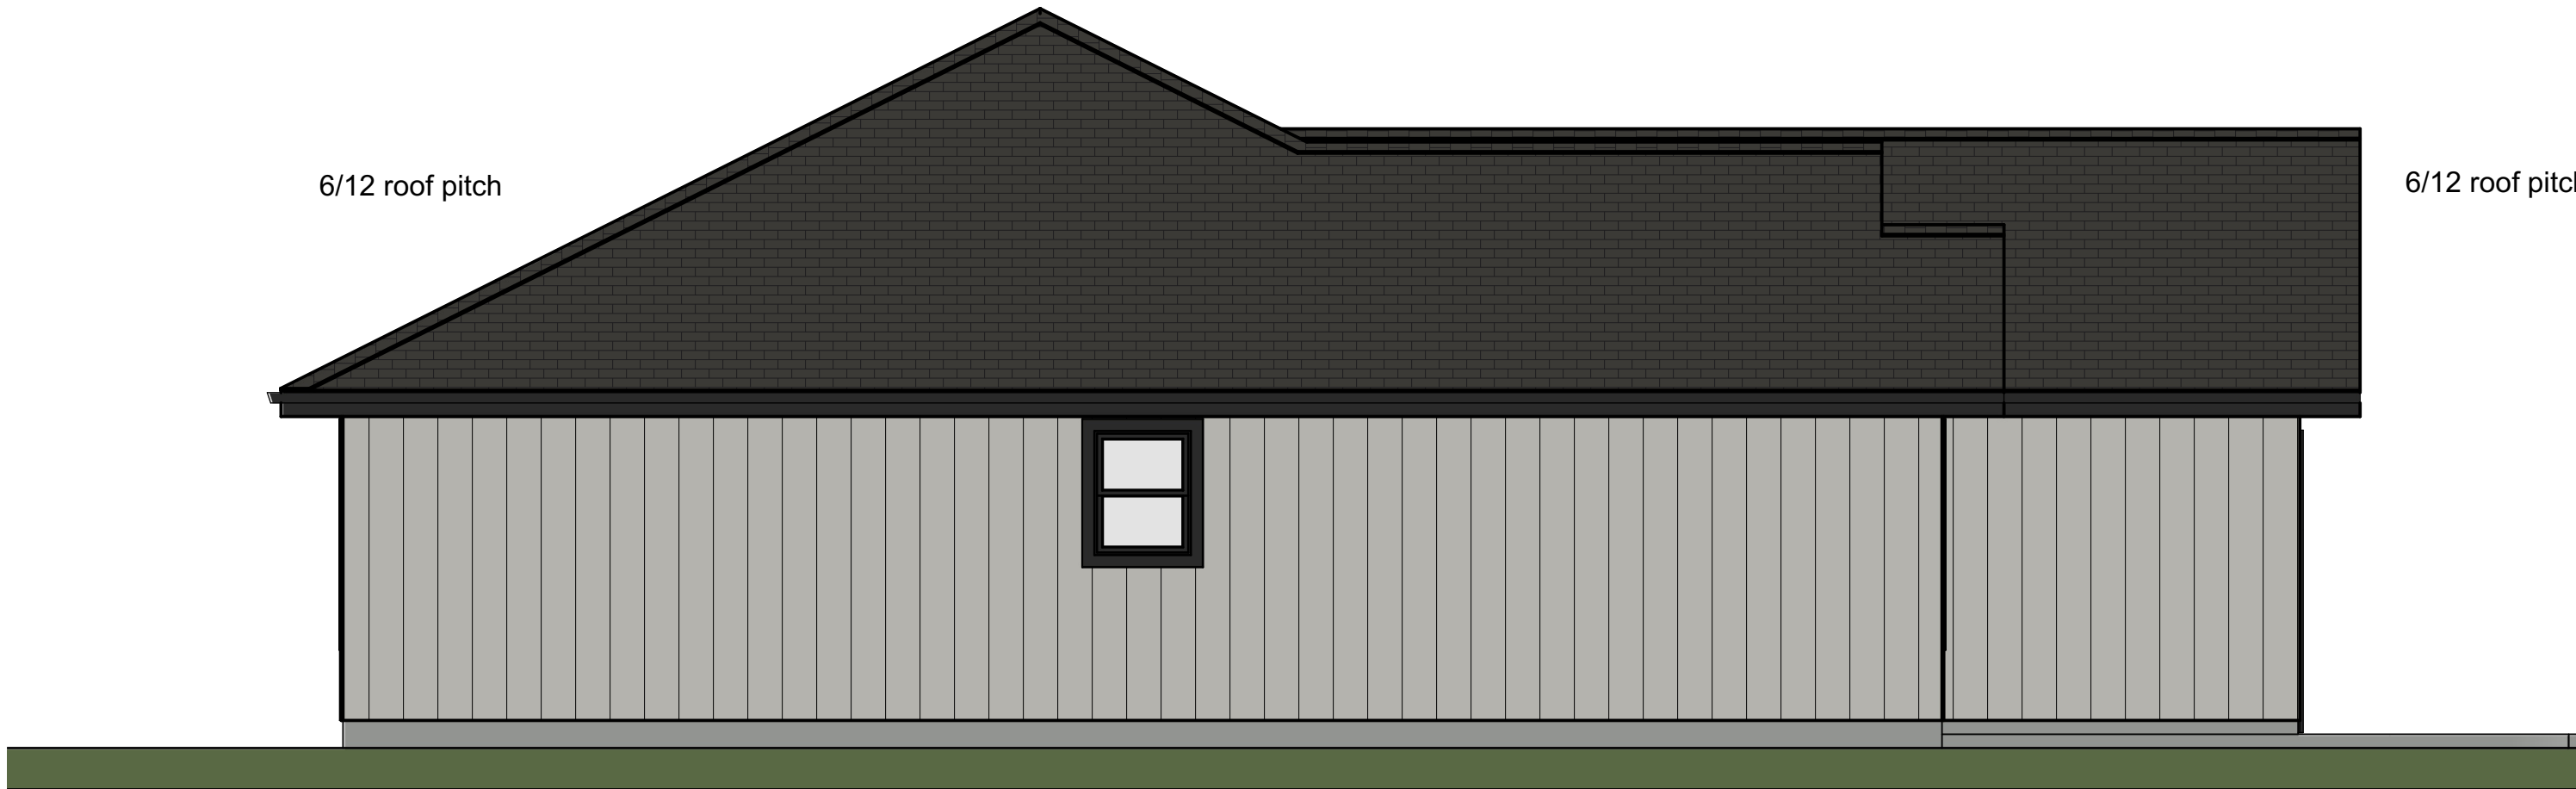

Elevation 4

SHEET TITLE:
SIDE ELEVATIONS

PROJECT DESCRIPTION:
CREEKSIDE SPEC A
REV 6

DRAWINGS PROVIDED BY:
MINDY STAHL
TURNKEY LLC

DATE:
06-29-21

SCALE:
1/4" = 1'

SHEET:
A-3

NO.	DESCRIPTION	BY	DATE
6	all updates, 55' wide	MS	06-29-21