


Elevation 1

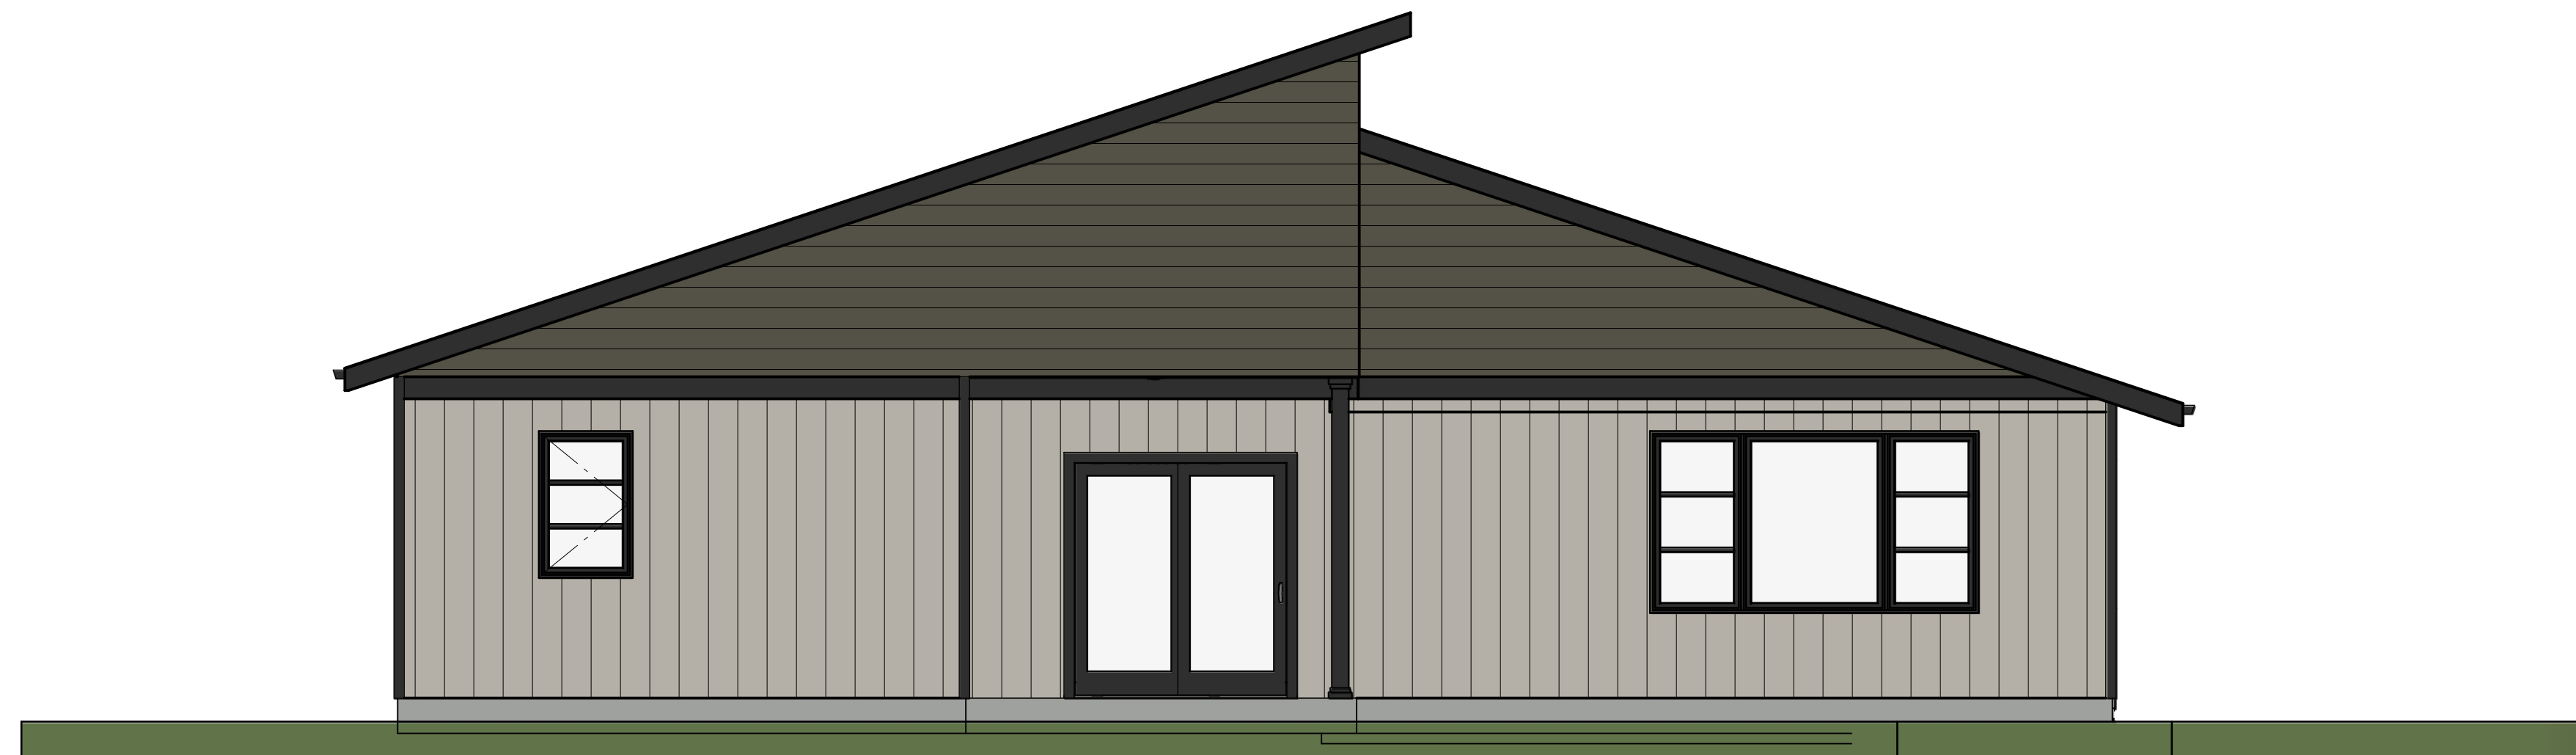

Elevation 2

NO.	DESCRIPTION	BY	DATE
1	multiple revisions	MS	09-08-20
2	added dimensions	MS	11-09-20
3	closets, cabinets, doors	MS	06-29-21
4	doors, windows, cabinets	MS	10-18-21

SHEET TITLE:
ELEVATIONS

PROJECT DESCRIPTION:
**CREEKSIDE SPEC C
REV 4**

DRAWINGS PROVIDED BY:
**MINDY STAHL
TURNKEY LLC**

DATE:
12-28-21

SCALE:
1/4" = 1'

SHEET:
A-2