


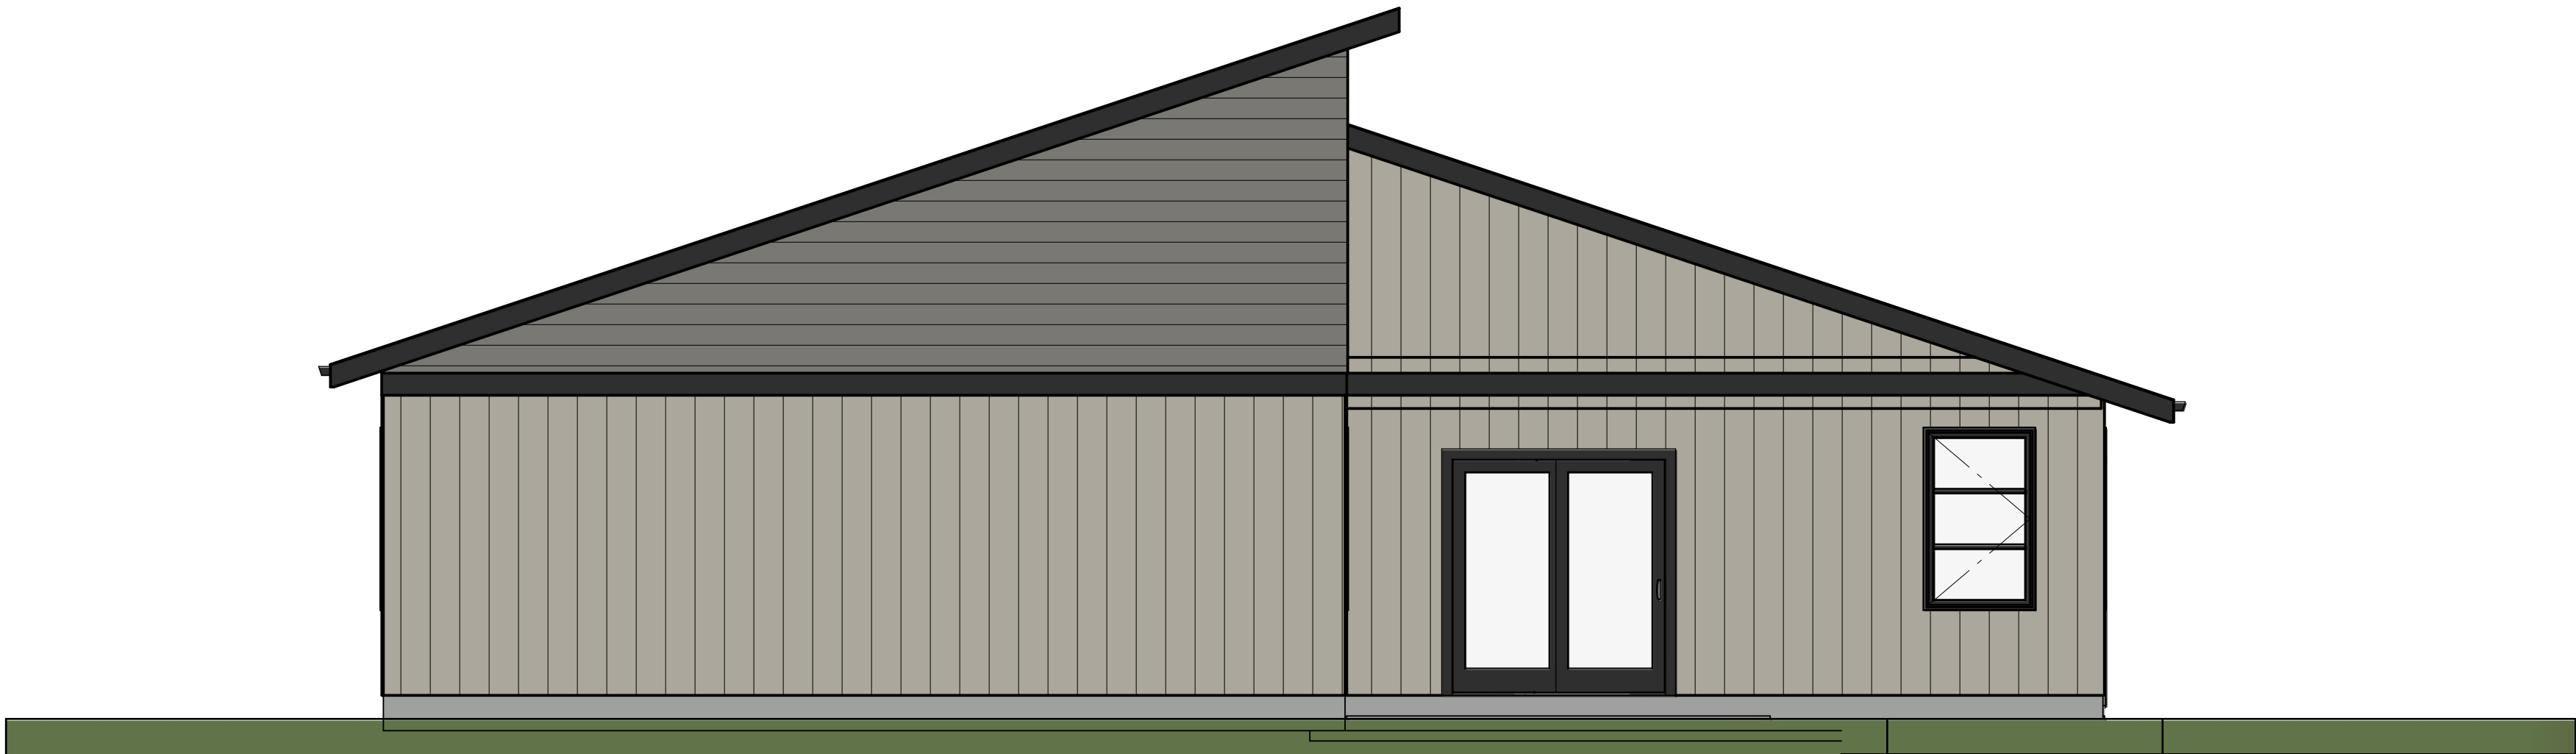

Elevation 1



Elevation 2

NO.	DESCRIPTION	BY	DATE
1	4-bedroom version	MS	06-30-21

SHEET TITLE:

ELEVATIONS

PROJECT DESCRIPTION:

CREEKSIDE SPEC C-4BR
REV 1

DRAWINGS PROVIDED BY:

MINDY STAHL
TURNKEY LLC

DATE:

06-30-21

SCALE:

1/4" = 1'

SHEET:

A-2