


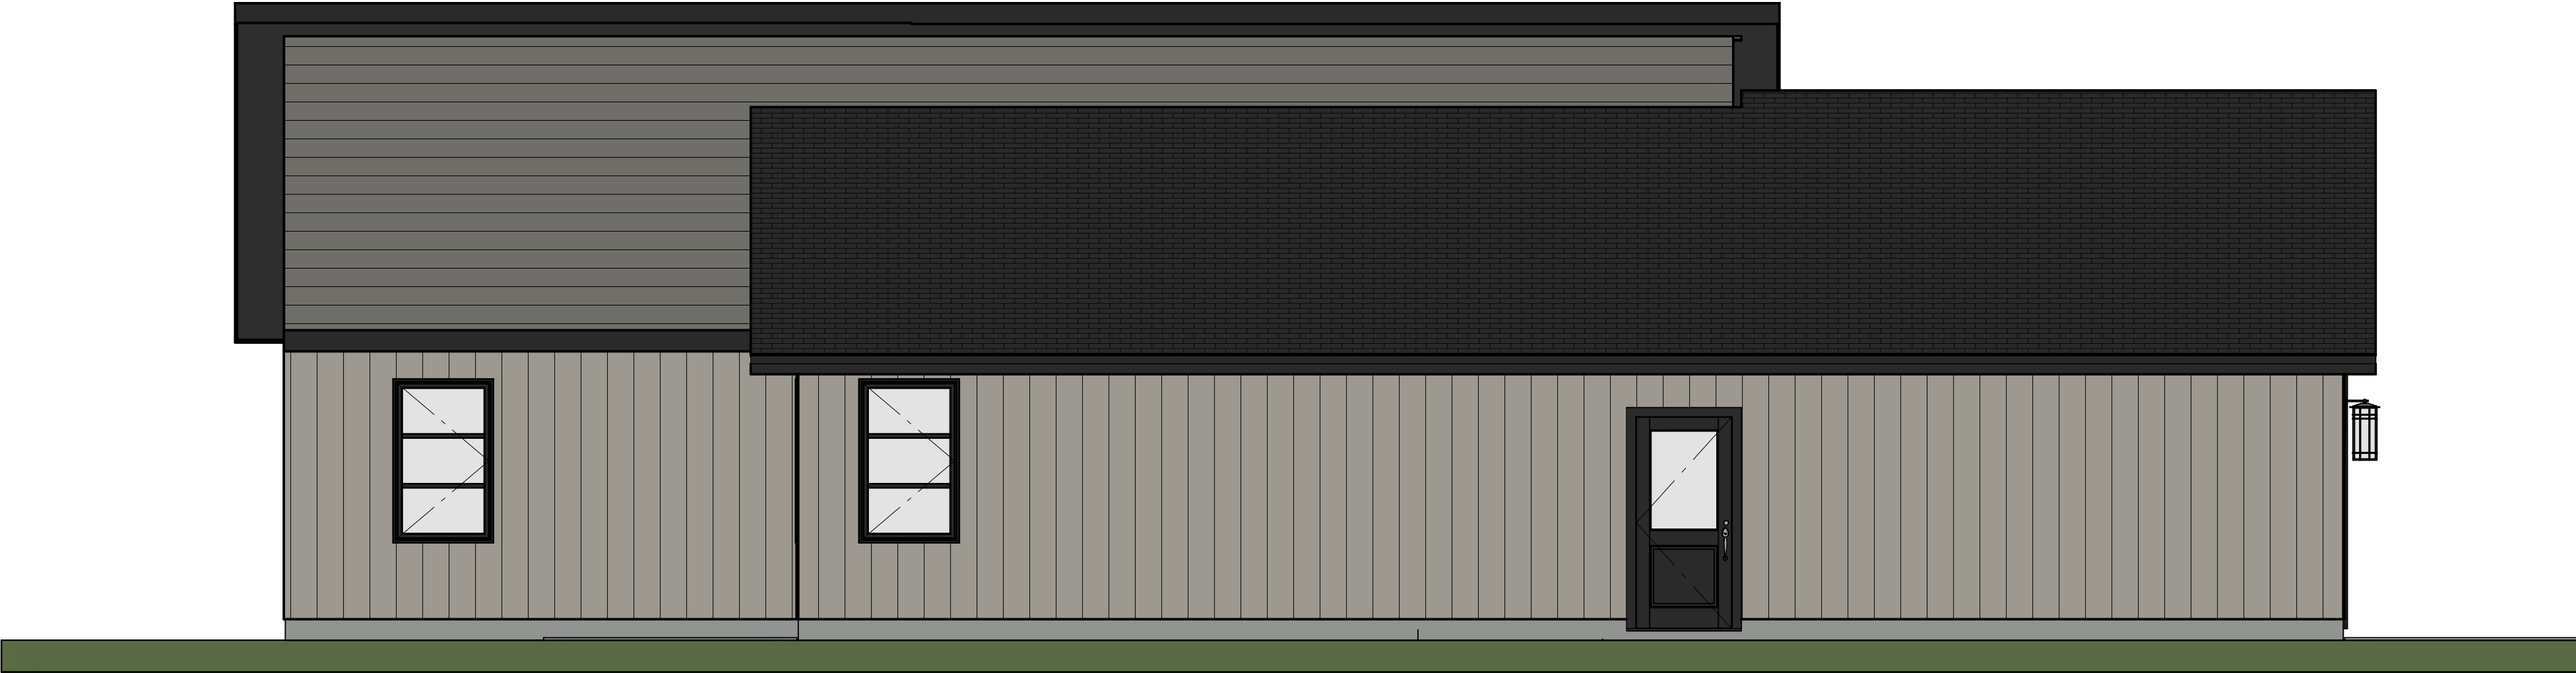

Elevation 3



Elevation 4

| NO. | DESCRIPTION       | BY | DATE     |
|-----|-------------------|----|----------|
| 1   | 4-bedroom version | MS | 06-30-21 |
|     |                   |    |          |
|     |                   |    |          |
|     |                   |    |          |

SHEET TITLE:

SIDE ELEVATIONS

PROJECT DESCRIPTION:

CREEKSIDE SPEC C-4BR  
REV 1

DRAWINGS PROVIDED BY:

MINDY STAHL  
TURNKEY LLC

DATE:

06-30-21

SCALE:

1/4" = 1'

SHEET:

A-3