


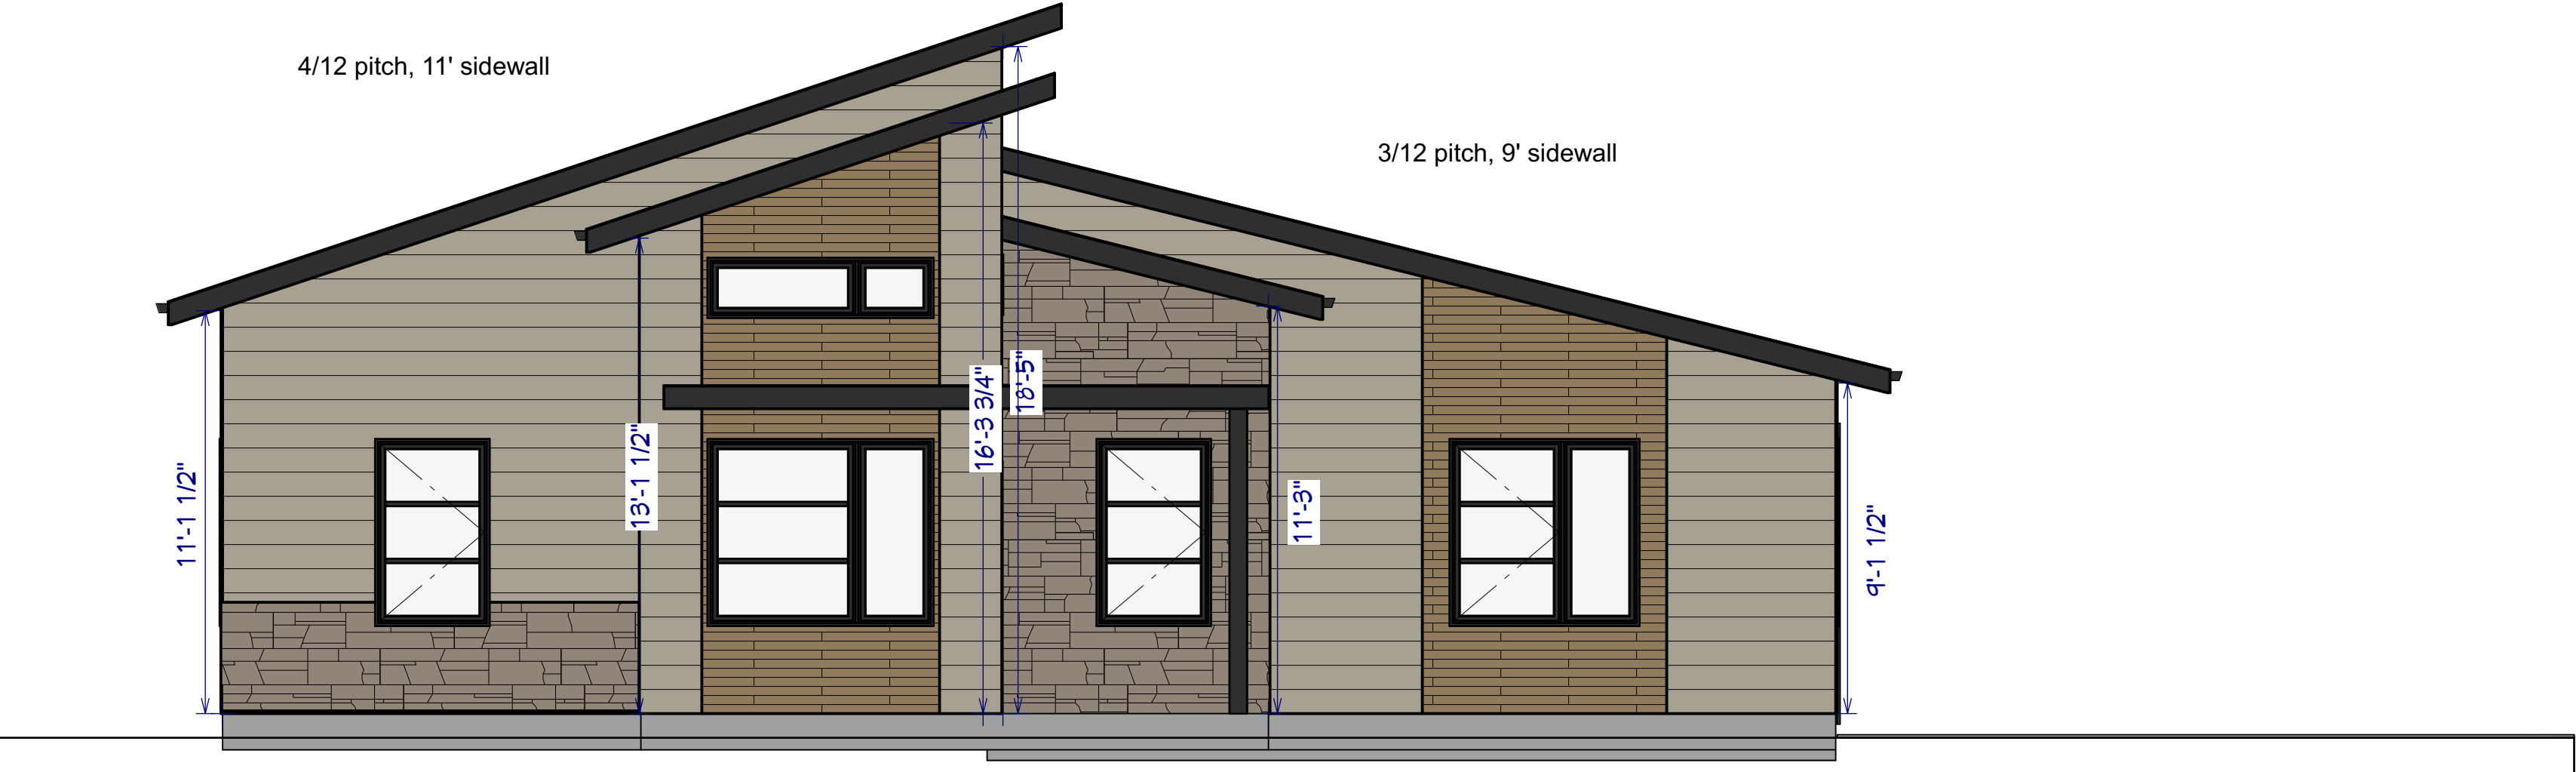

Elevation 1



Elevation 2

--

NO.	DESCRIPTION	BY	DATE

SHEET TITLE:
ELEVATIONS

PROJECT DESCRIPTION:
CREEKSIDE SPEC D
REV 2

DRAWINGS PROVIDED BY:
MINDY STAHL
TURNKEY LLC

DATE:
09-26-21

SCALE:
1/4" = 1'

SHEET:
A-2