


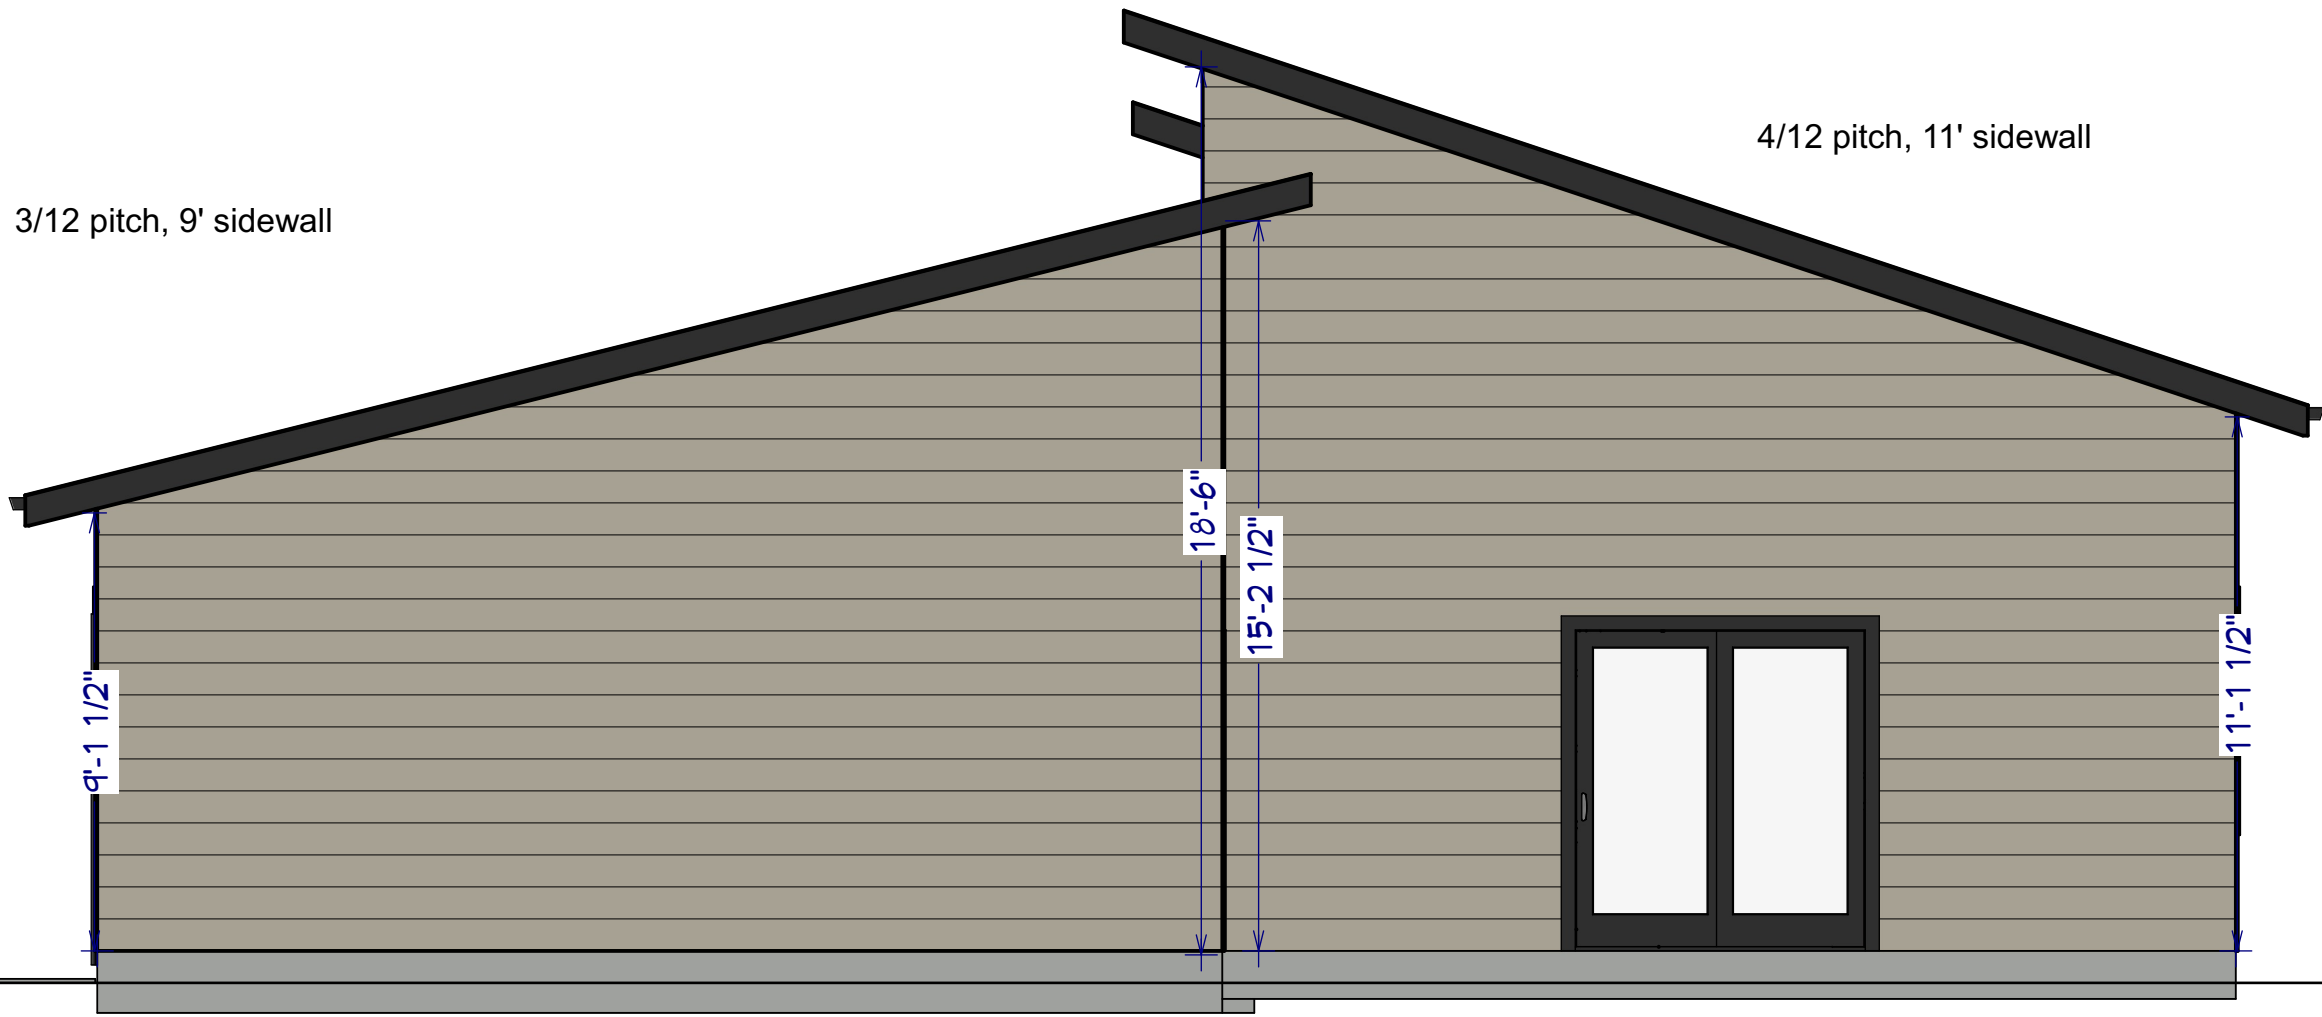

Elevation 3



Elevation 4

|  |
|--|
|  |
|--|

| NO. | DESCRIPTION | BY | DATE |
|-----|-------------|----|------|
|     |             |    |      |
|     |             |    |      |
|     |             |    |      |
|     |             |    |      |

|              |
|--------------|
| SHEET TITLE: |
| ELEVATIONS   |

|                      |
|----------------------|
| PROJECT DESCRIPTION: |
| CREEKSIDE SPEC D     |
| REV 3                |

|                       |
|-----------------------|
| DRAWINGS PROVIDED BY: |
| MINDY STAHL           |
| TURNKEY LLC           |

|          |
|----------|
| DATE:    |
| 12-28-21 |

|           |
|-----------|
| SCALE:    |
| 1/4" = 1' |

|        |
|--------|
| SHEET: |
| A-3    |