

Finished Living Space 1727 SF
Garage 483 SF
Total Enclosed Area = 2210 SF

- Window Schedule**
- (A) 1 - 72" x 60" mullid unit (42" x 60" fixed + 30" x 60" casement)
 - (B) 3 - 36" x 60" casement
 - (C) 1 - 30" x 48" casement
 - (D) 1 - 108" x 60" fixed mullid unit (30" x 60" + 48" x 60" + 30" x 60")

- Exterior Doors**
- 1 - 36" x 80" LH DB 3-lite steel front entry (5" jamb)
 - 1 - 36" x 80" RH SB 3-panel solid (6-9/16" jamb)
 - 1 - 36" x 80" LH DB 3-panel steel 1-lite (5" jamb)
 - 1 - 72" x 80" sliding glass (w/ windows)
 - 1 - 16' x 7' overhead door

- Interior Doors**
- 2 - 36" x 80" RH
 - 1 - 36" x 80" LH
 - 4 - 30" x 80" RH
 - 1 - 48" wardrobe pair
 - 2 - 60" bifold closet

NO.	DESCRIPTION	BY	DATE
1	multiple revisions	MS	09-08-20
2	added dimensions	MS	11-09-20
3	closets, cabinets, doors	MS	06-29-21
4	doors, windows, cabinets	MS	10-18-21

PROJECT DESCRIPTION:	
CREEKSIDE SPEC C	
REV4	


DRAWINGS PROVIDED BY:	
MINDY STAHL	
TURNKEY LLC	

SHEET TITLE:	
FLOORPLAN	


DATE:	
12-28-21	

SCALE:	
1/4" = 1'	

SHEET:	
A-1	

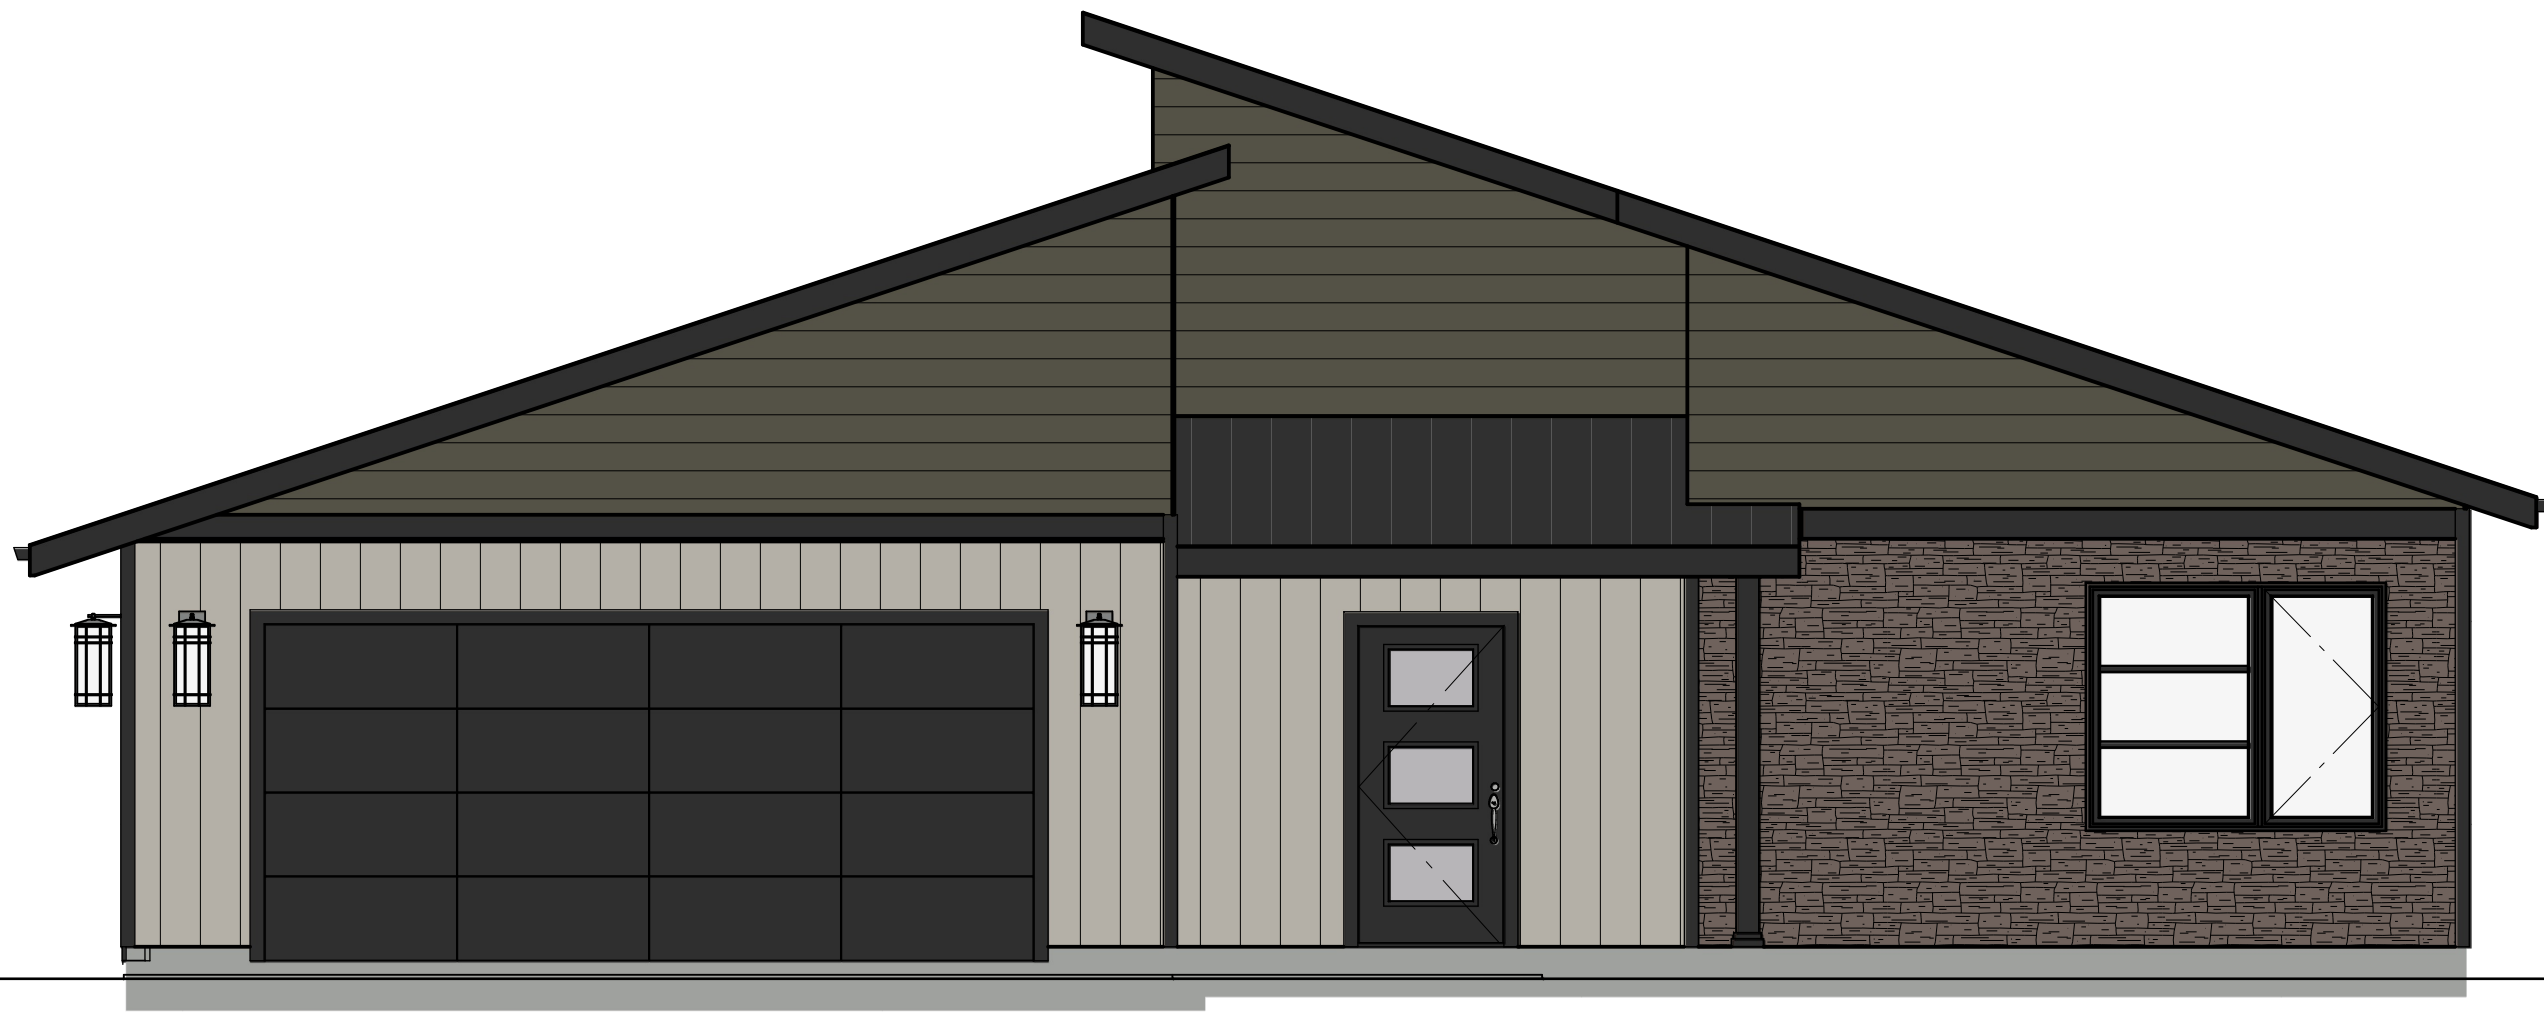

Elevation 1

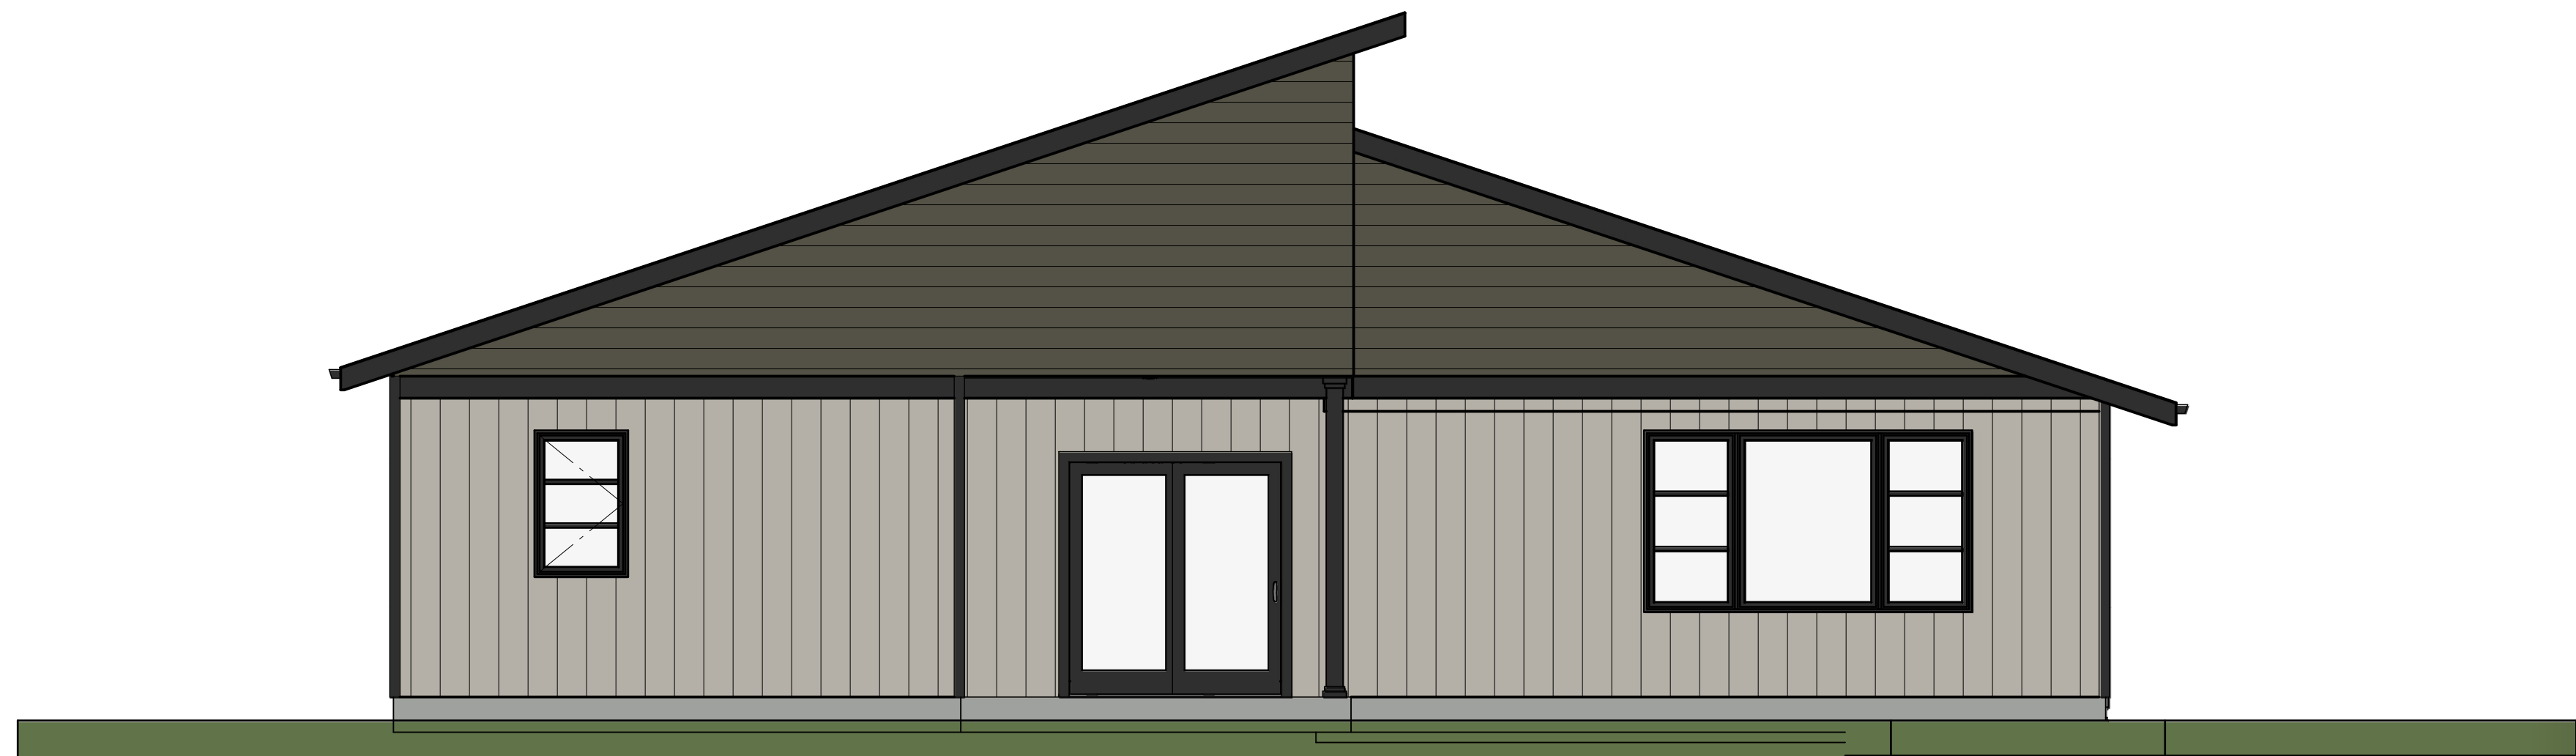

Elevation 2

NO.	DESCRIPTION	BY	DATE
1	multiple revisions	MS	09-08-20
2	added dimensions	MS	11-09-20
3	closets, cabinets, doors	MS	06-29-21
4	doors, windows, cabinets	MS	10-18-21

ELEVATIONS

SHEET TITLE:


PROJECT DESCRIPTION:
**CREEKSIDE SPEC C
 REV 4**

DRAWINGS PROVIDED BY:
**MINDY STAHL
 TURNKEY LLC**


DATE:
 12-28-21

SCALE:
 1/4" = 1'

SHEET:
A-2

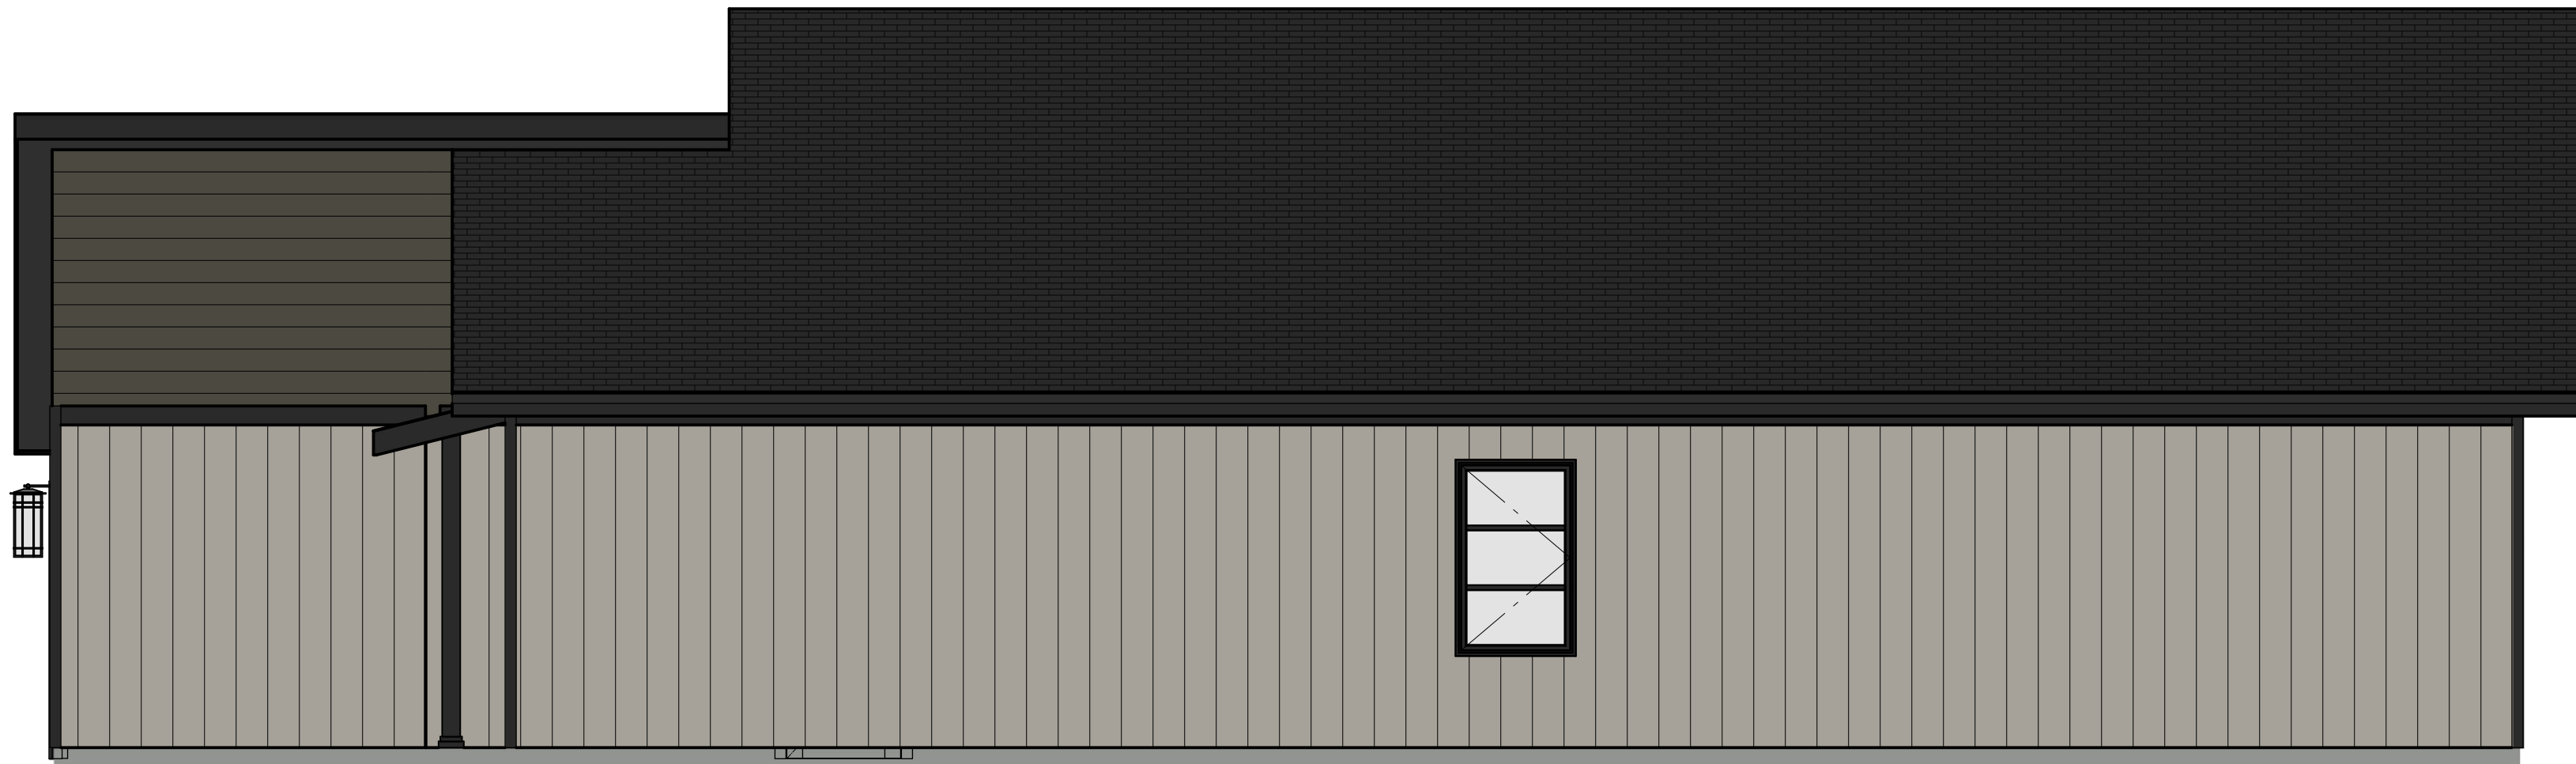

Elevation 3

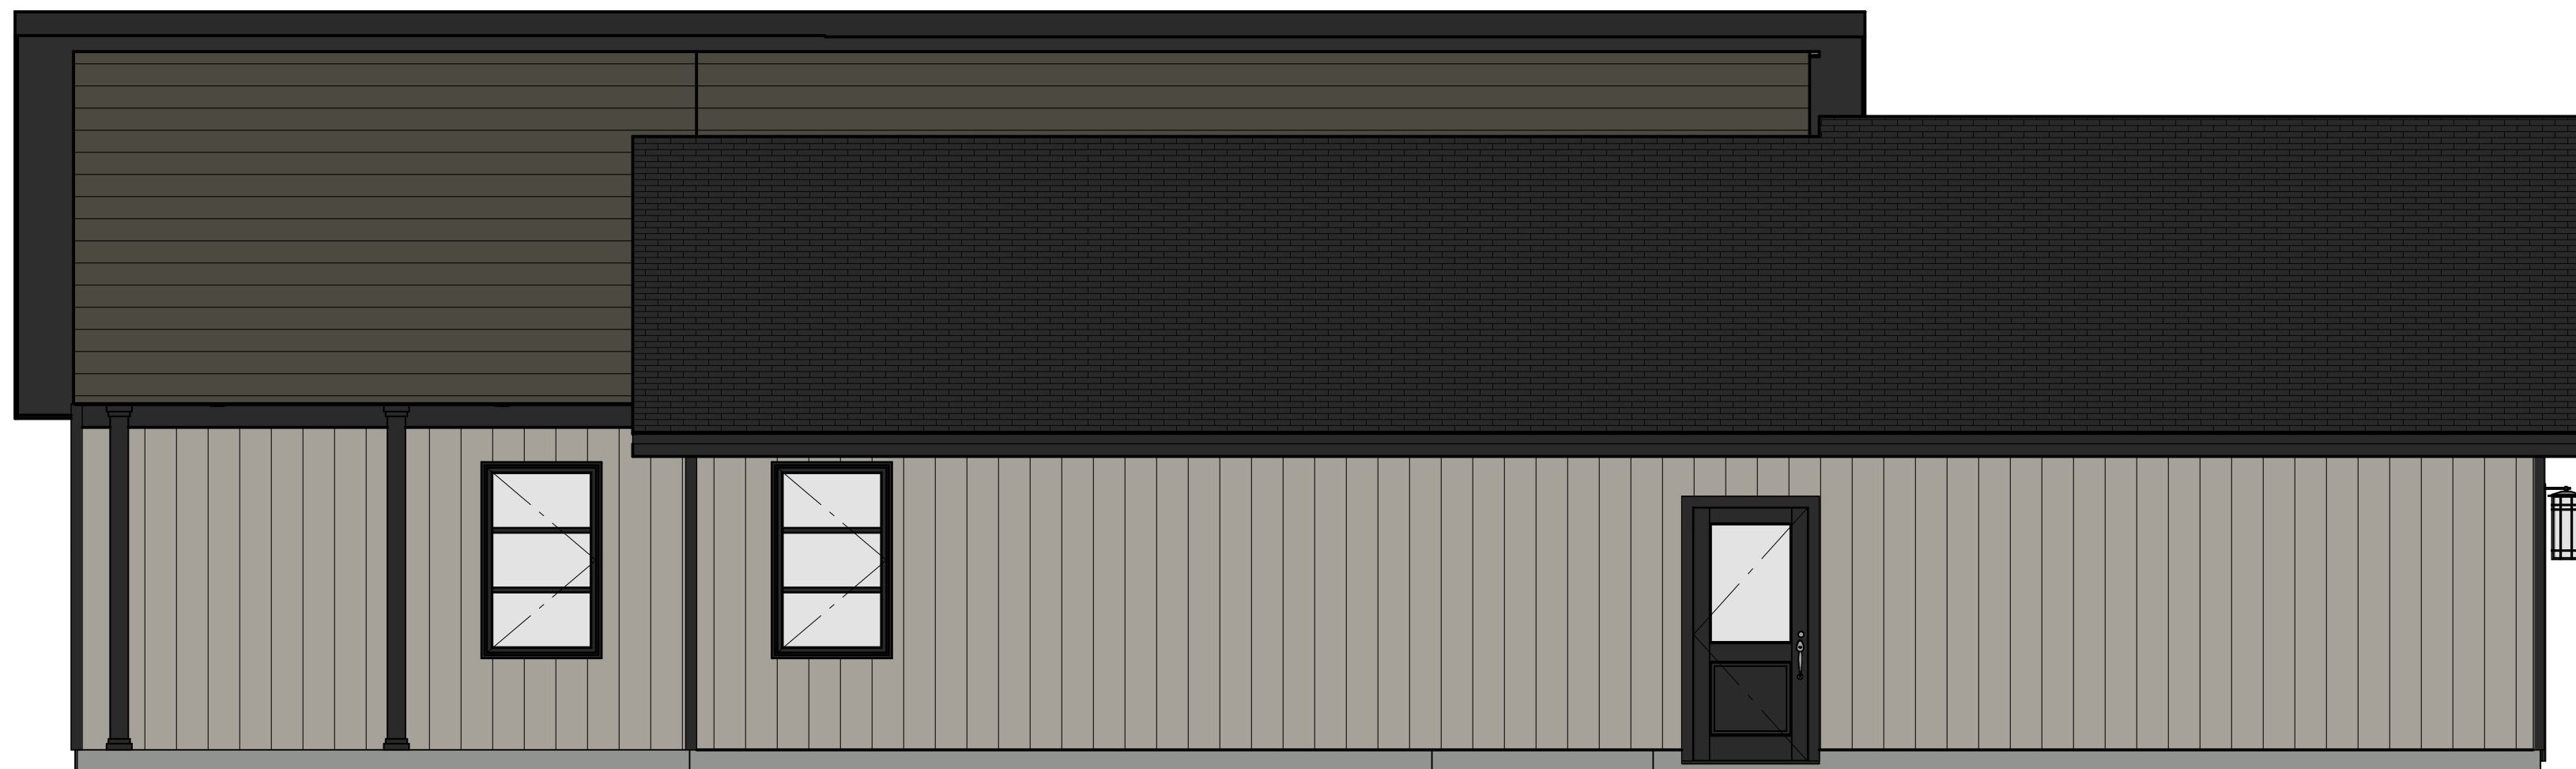

Elevation 4

NO.	DESCRIPTION	BY	DATE
1	multiple revisions	MS	09-08-20
2	added dimensions	MS	11-09-20
3	closets, cabinets, doors	MS	06-29-21
4	doors, windows, cabinets	MS	10-18-21

SHEET TITLE:
SIDE ELEVATIONS

PROJECT DESCRIPTION:
**CREEKSIDE SPEC C
REV 4**

DRAWINGS PROVIDED BY:
**MINDY STAHL
TURNKEY LLC**

DATE:
10-18-21

SCALE:
1/4" = 1'

SHEET:
A-3