

**Finished Living Space 1660 SF**  
**Garage 525 SF**  
**Total Area = 2185 SF**

**8' sidewalls, 6/12 roof pitch, 18" overhangs**

Window Schedule

- (A) 1 - 72" x 60" mulled SH unit
- (B) 3 - 36" x 60" SH
- (C) 2 - 28" x 36" SH
- (D) 1 - 48" x 36" mulled SH unit

Exterior Doors

- 1 - 72" x 80" sliding glass (w/ windows)
- 1 - 36" x 80" LH solid (6-9/16" jamb)
- 1 - 36" x 80" LH half-lite on garage (5" jamb)
- 1 - 36" x 80" LH front door w/sidelites (5" jamb)
- 1 - 16' x 7' overhead door

Interior Doors

- 3 - 36" x 80" RH
- 1 - 36" x 80" LH
- 2 - 32" x 80" RH
- 1 - 32" x 80" LH
- 1 - 32" pocket door
- 1 - 28" x 80" RH
- 2 - 60" x 80" bifold pair
- 1 - 48" x 80" bifold pair

1st Floor

NO.	DESCRIPTION	BY	DATE
1	utility closet move	MS	09-08-20
2	cabinets, add dims	MS	11-05-20
3	cabinets, doors, dims	MS	11-09-20
4	8' sidewalls, 7' OHD	MS	11-17-20
5	garage wall type, notes	MS	06-29-21

SHEET TITLE:

**FLOORPLAN**

PROJECT DESCRIPTION:

**CREEKSIDE SPEC B**  
**REV 5**

DRAWINGS PROVIDED BY:

**MINDY STAHL**  
**TURNKEY LLC**

DATE:


**06-29-21**

SCALE:

**1/4" = 1'**

SHEET:

**A-1**

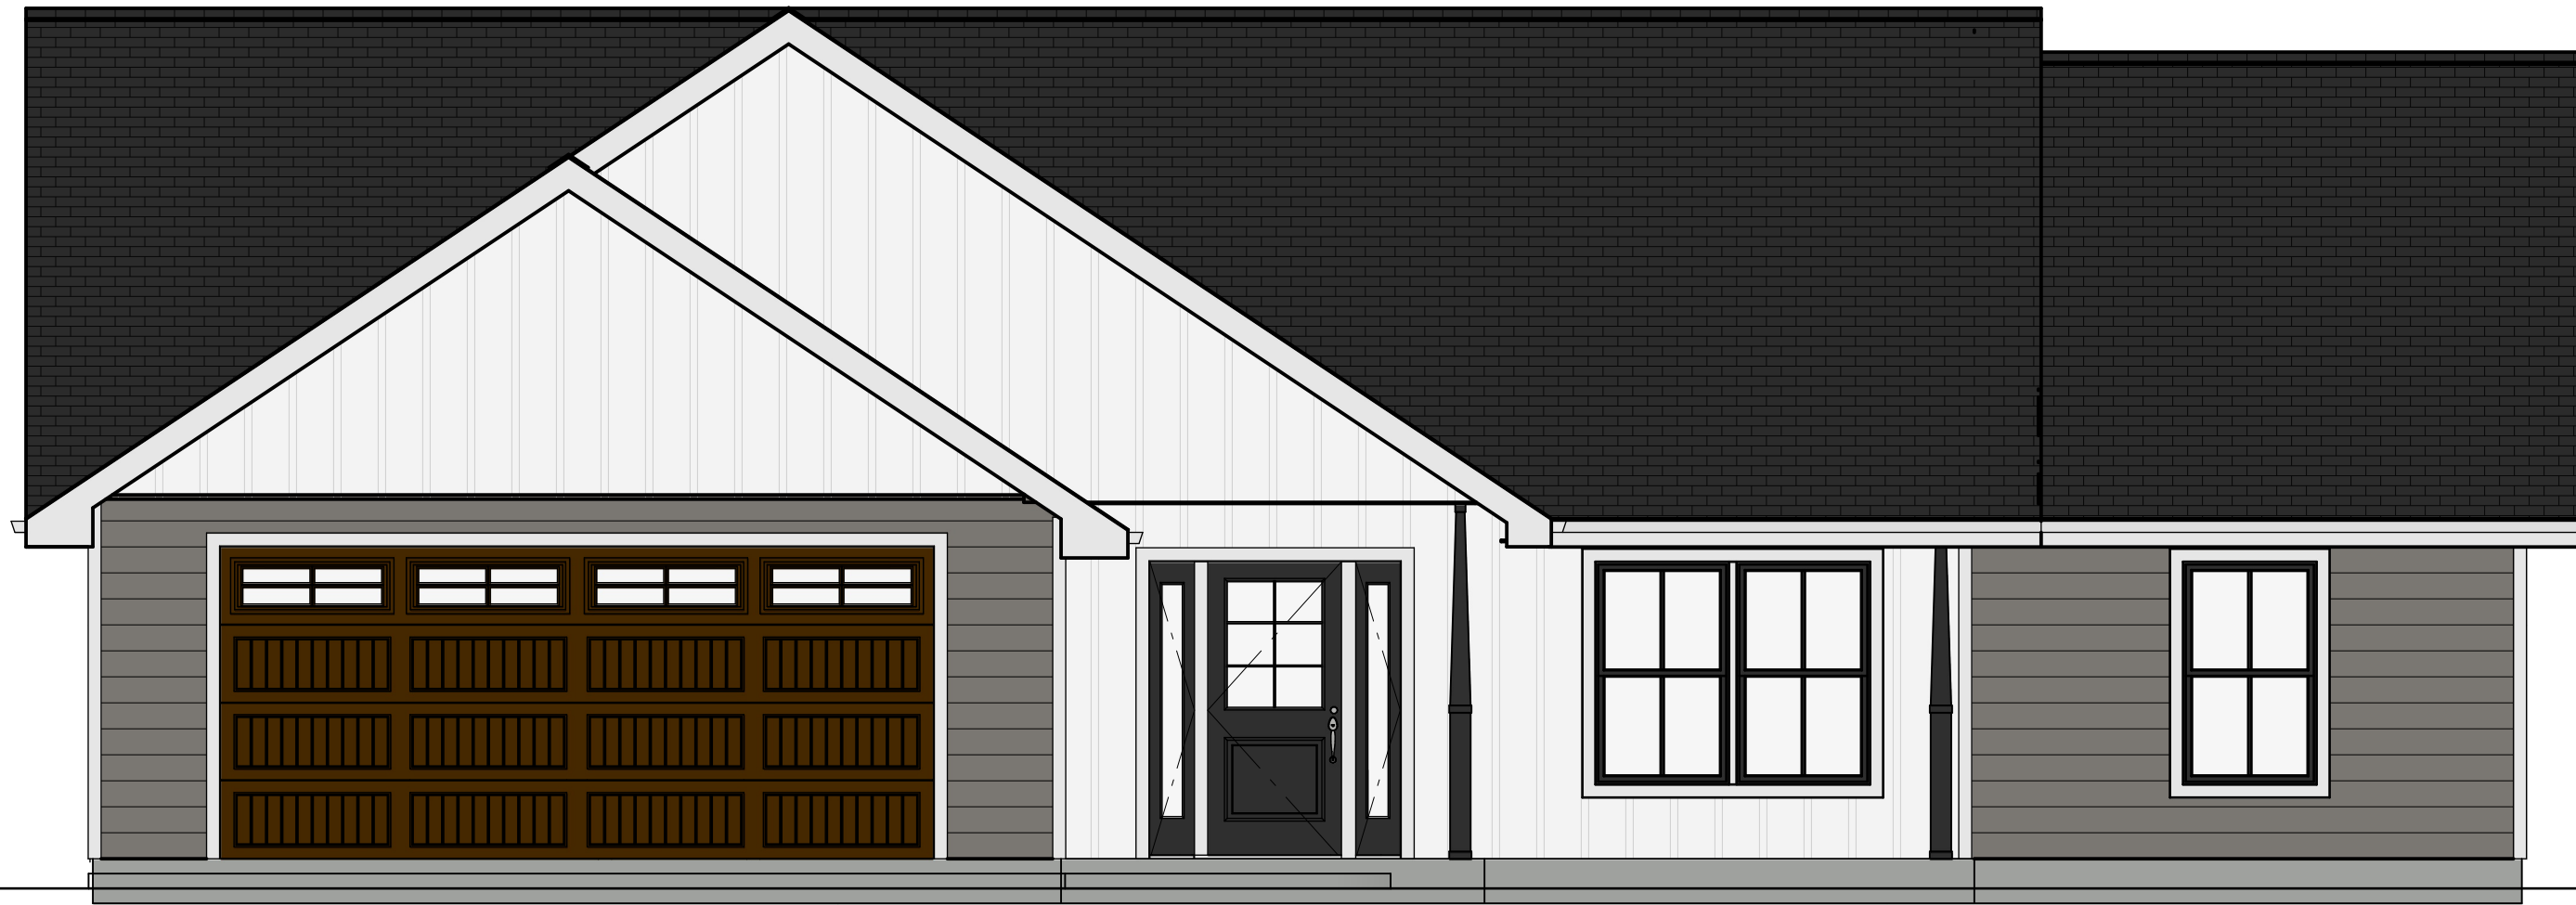

Elevation 1



Elevation 2

NO.	DESCRIPTION	BY	DATE
1	utility closet move	MS	09-08-20
2	cabinets, add dims	MS	11-05-20
3	cabinets, doors, dims	MS	11-09-20
4	8' sidewalls, 7' OHD	MS	11-17-20
5	garage wall type, notes	MS	06-29-21

SHEET TITLE:  
**ELEVATIONS**

PROJECT DESCRIPTION:  
**CREEKSIDE SPEC B  
REV 5**

DRAWINGS PROVIDED BY:  
**MINDY STAHL  
TURNKEY LLC**

DATE:  
**06-29-21**

SCALE:  
**1/4" = 1'**

SHEET:  
**A-2**



Elevation 3



Elevation 4

NO.	DESCRIPTION	BY	DATE
1	utility closet move	MS	09-08-20
2	cabinets, add dims	MS	11-05-20
3	cabinets, doors, dims	MS	11-09-20
4	8' sidewalls, 7' OHD	MS	11-17-20
5	garage wall type, notes	MS	06-29-21

SIDE  
ELEVATIONS

SHEET TITLE:

PROJECT DESCRIPTION:  
CREEKSIDE SPEC B  
REV 5

DRAWINGS PROVIDED BY:  
MINDY STAHL  
TURNKEY LLC

DATE:  
06-29-21

SCALE:  
1/4" = 1'

SHEET:  
**A-3**