


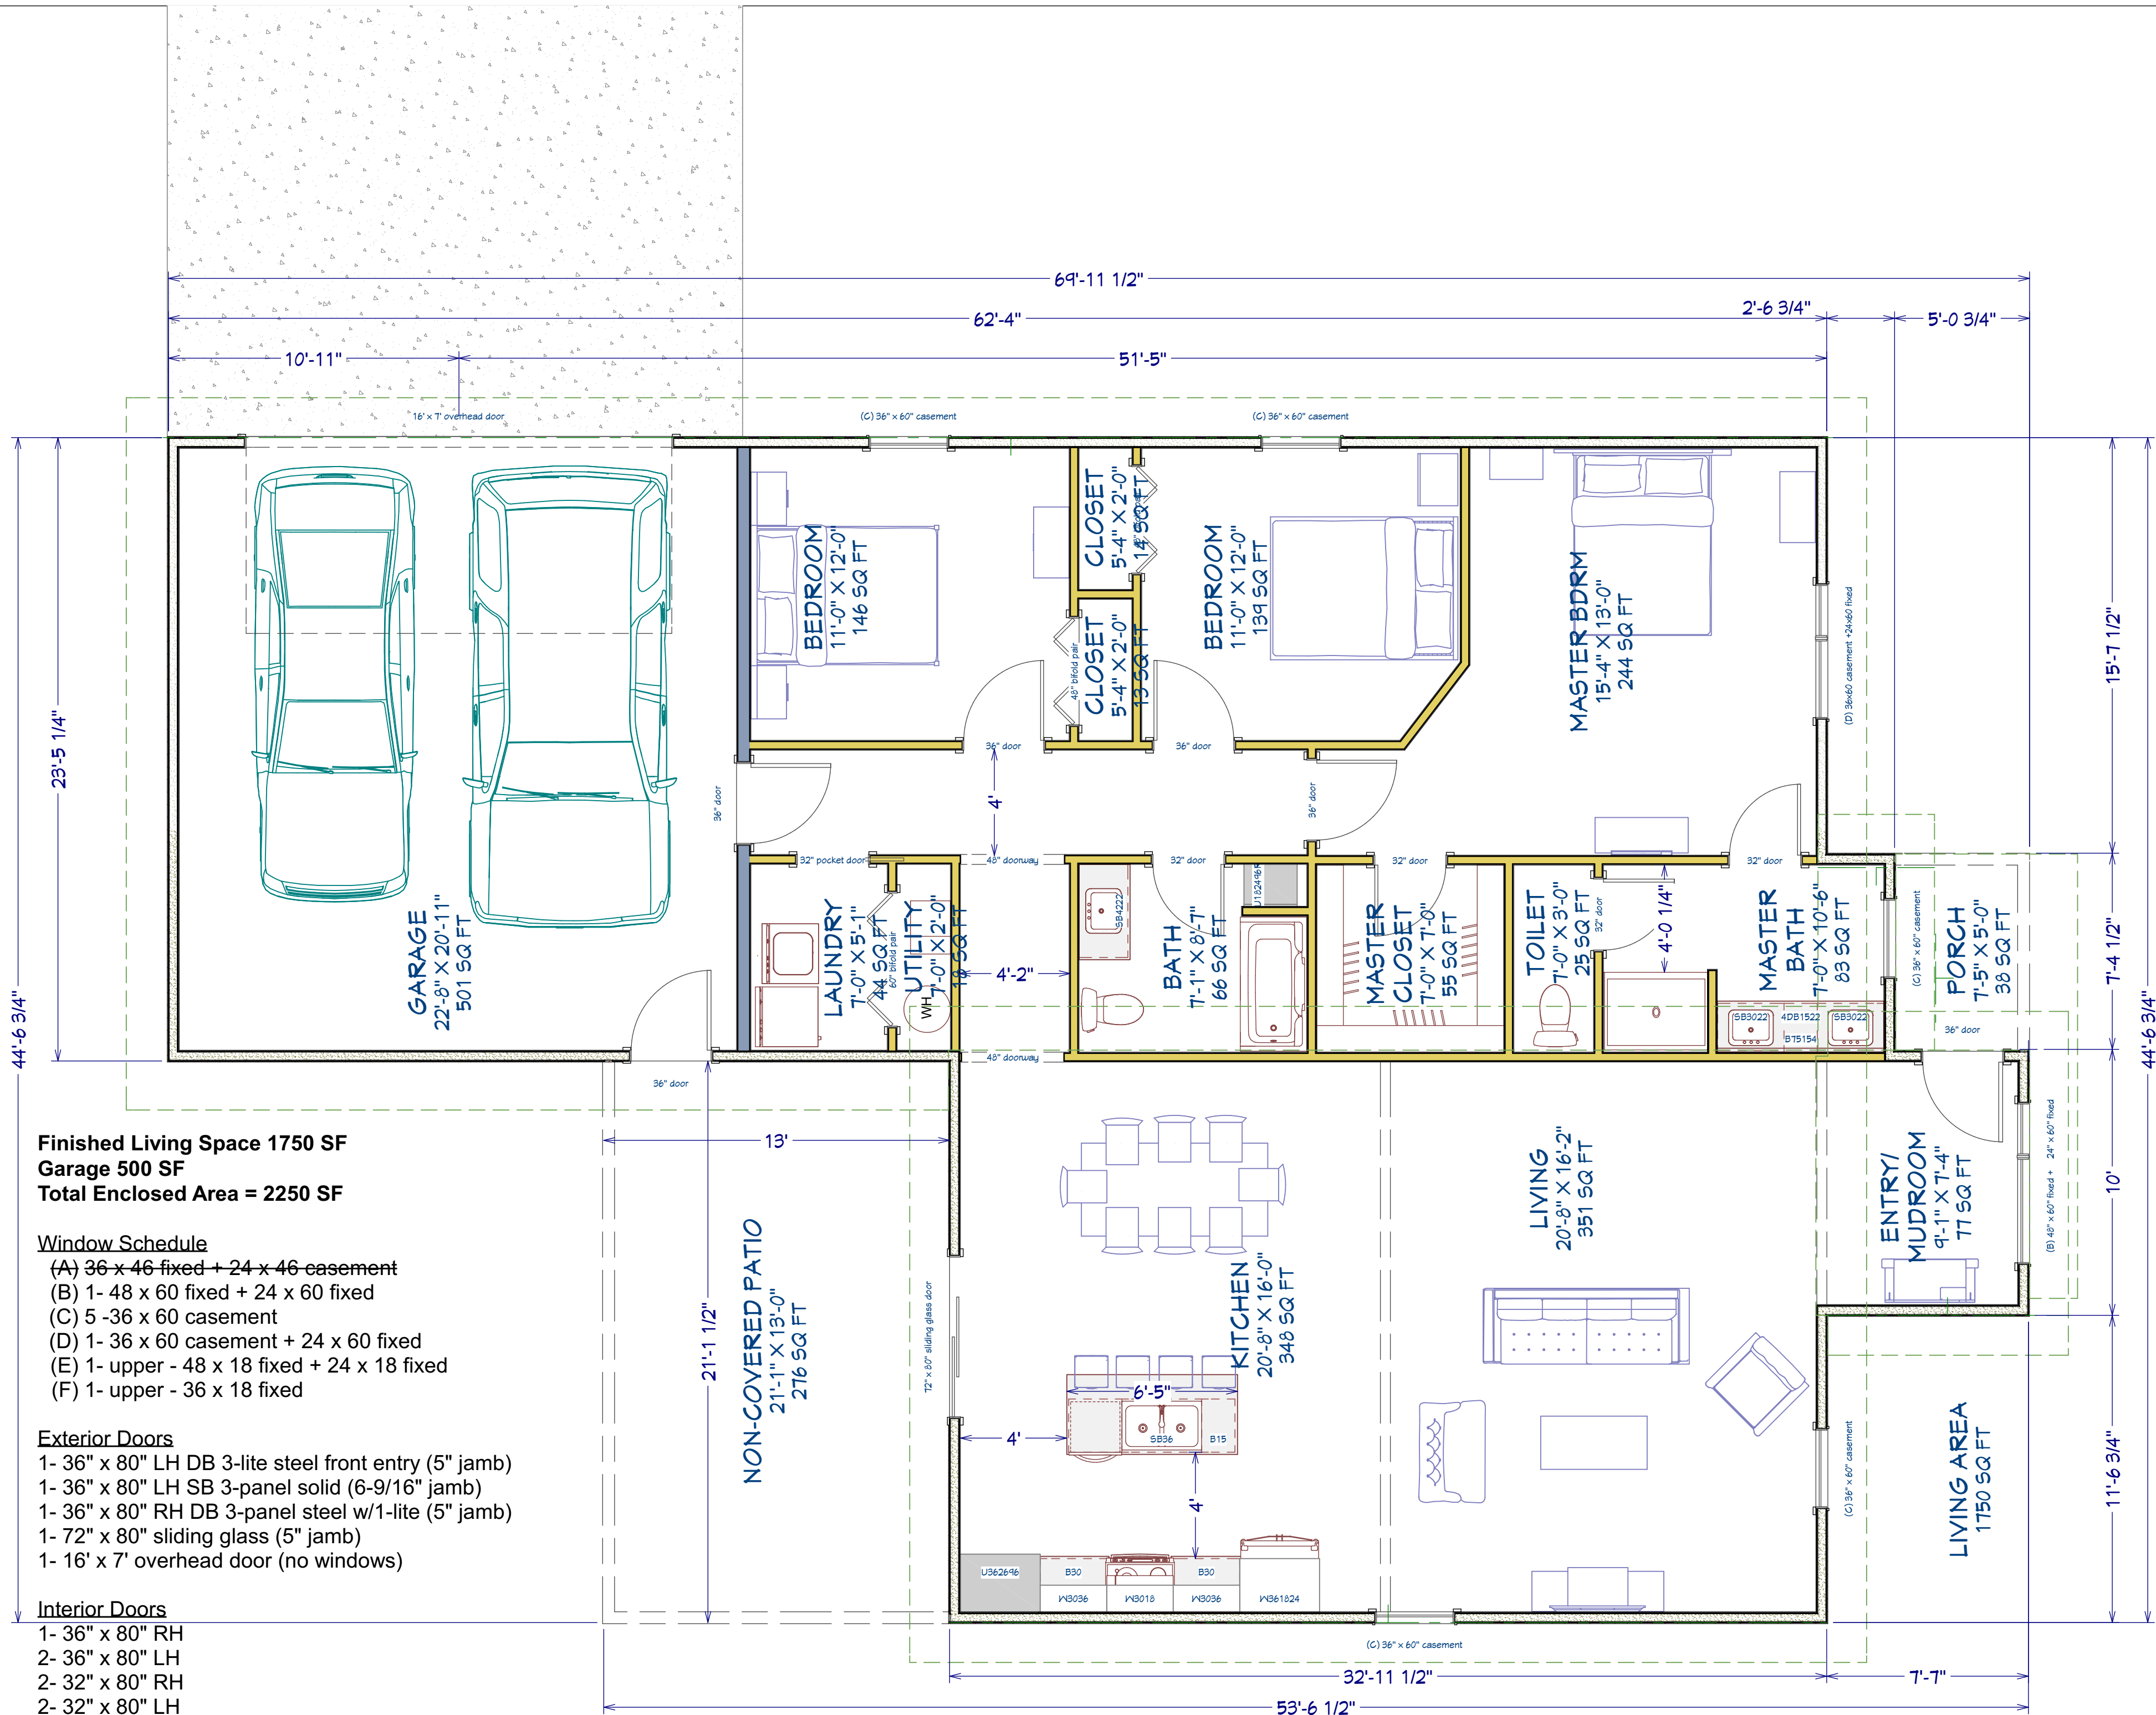

Finished Living Space 1750 SF
Garage 500 SF
Total Enclosed Area = 2250 SF

Window Schedule

- (A) 36 x 46 fixed + 24 x 46 casement
- (B) 1- 48 x 60 fixed + 24 x 60 fixed
- (C) 5 -36 x 60 casement
- (D) 1- 36 x 60 casement + 24 x 60 fixed
- (E) 1- upper - 48 x 18 fixed + 24 x 18 fixed
- (F) 1- upper - 36 x 18 fixed

Exterior Doors

- 1- 36" x 80" LH DB 3-lite steel front entry (5" jamb)
- 1- 36" x 80" LH SB 3-panel solid (6-9/16" jamb)
- 1- 36" x 80" RH DB 3-panel steel w/1-lite (5" jamb)
- 1- 72" x 80" sliding glass (5" jamb)
- 1- 16' x 7' overhead door (no windows)

Interior Doors

- 1- 36" x 80" RH
- 2- 36" x 80" LH
- 2- 32" x 80" RH
- 2- 32" x 80" LH
- 1 - 32" pocket door
- 2 - 48" bifold pair
- 1 - 60" bifold pair

NO.	DESCRIPTION	BY	DATE
1	add utility, garage size	MS	09-09-20
2	kitchen & LR layouts	MS	09-26-21
3	doors & windows rev.	MS	12-28-21

SHEET TITLE:
FLOORPLAN


PROJECT DESCRIPTION:
CREEKSIDE SPEC D
REV 3

DRAWINGS PROVIDED BY:
MINDY STAHL
TURNKEY LLC

DATE:
12-28-21

SCALE:
1/4" = 1'

SHEET:
A-1

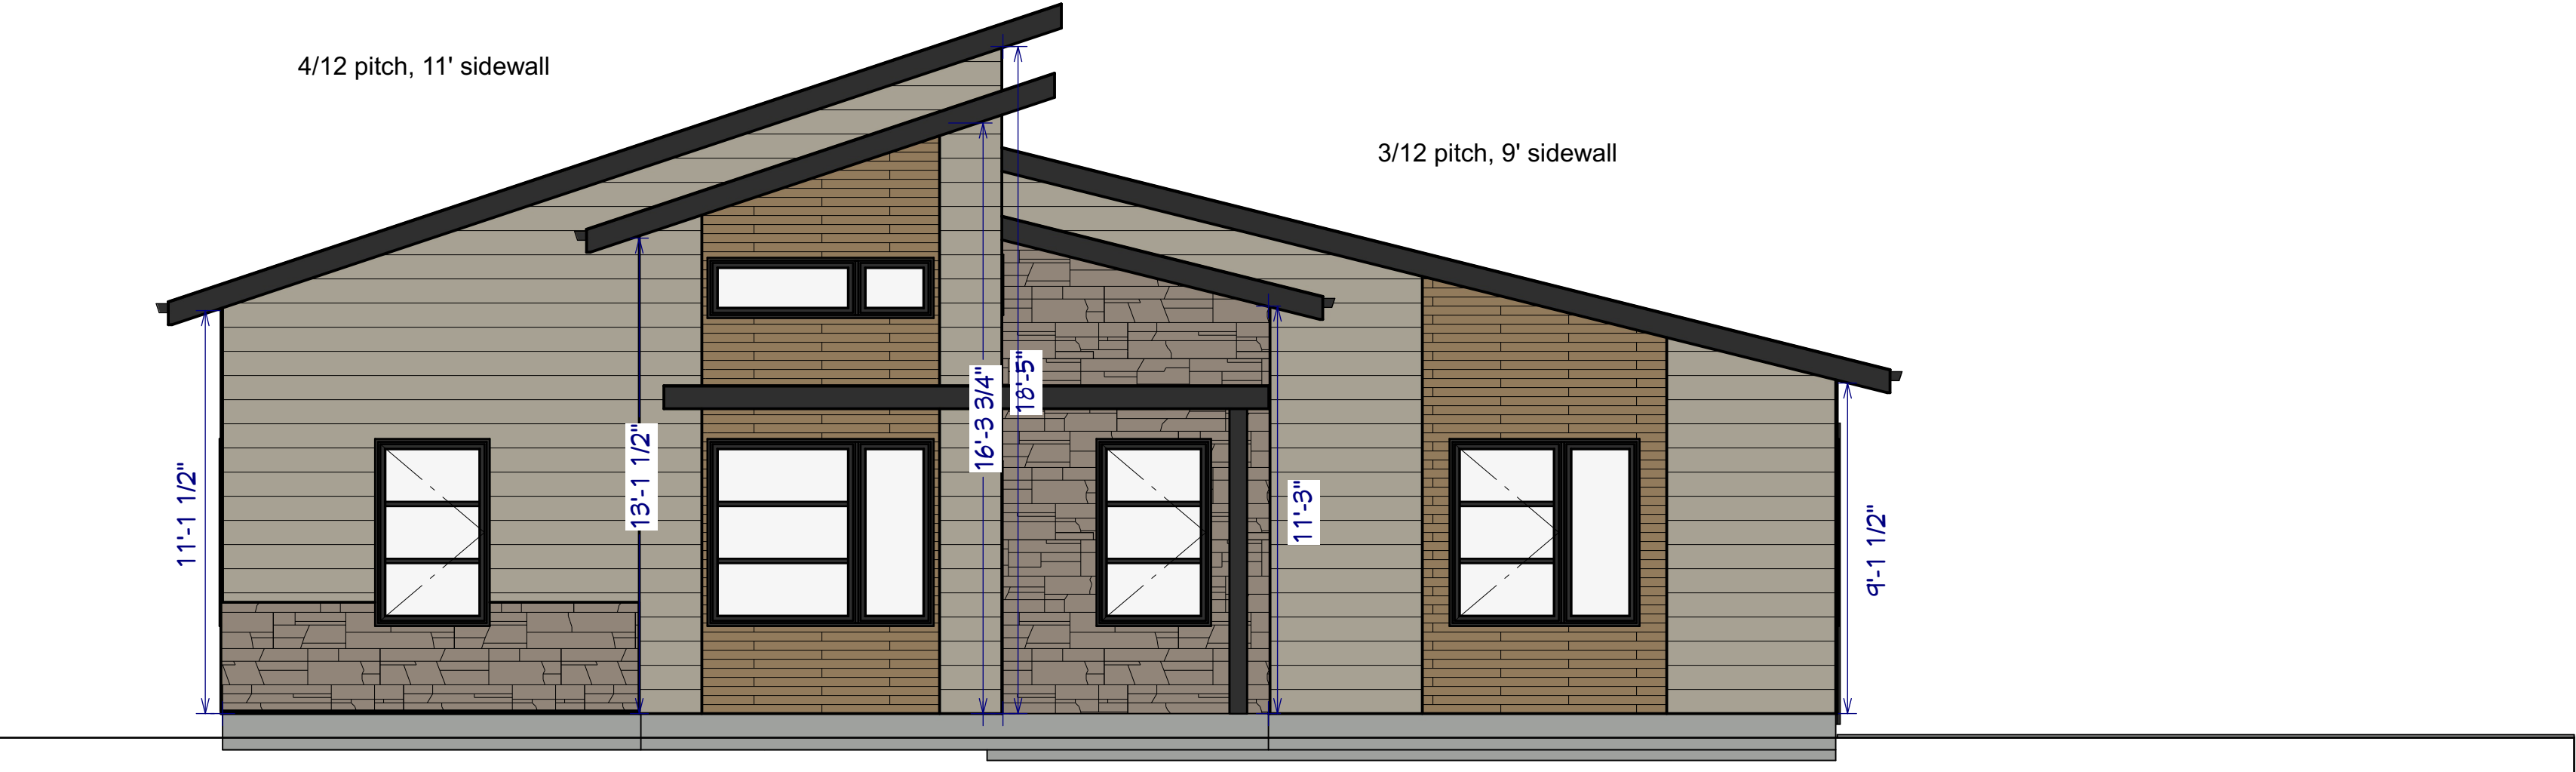

Elevation 1



Elevation 2

--

NO.	DESCRIPTION	BY	DATE

SHEET TITLE:
ELEVATIONS


PROJECT DESCRIPTION:
CREEKSIDE SPEC D
REV 2

DRAWINGS PROVIDED BY:
MINDY STAHL
TURNKEY LLC

DATE:
09-26-21

SCALE:
1/4" = 1'

SHEET:
A-2

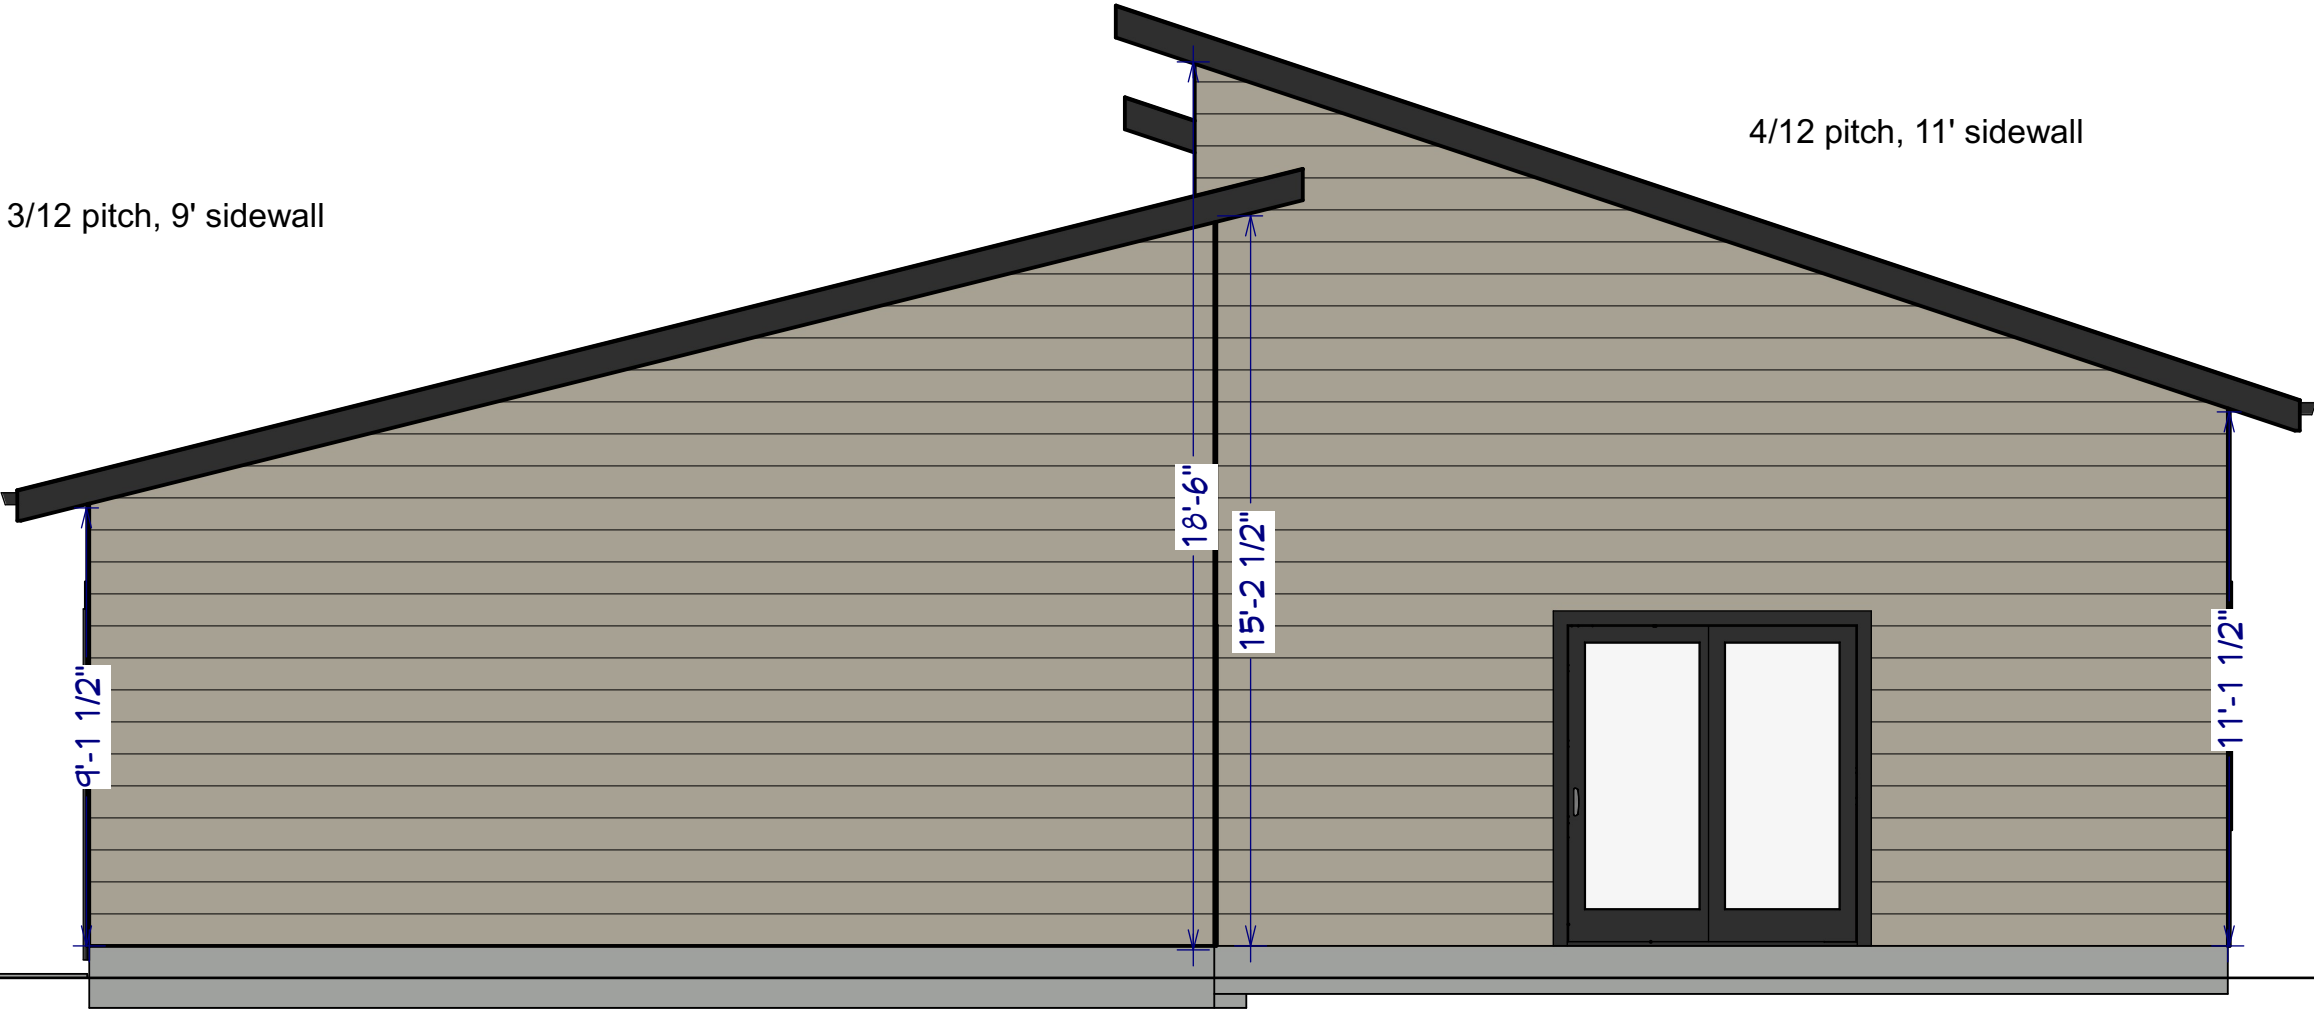

Elevation 3



Elevation 4

--

NO.	DESCRIPTION	BY	DATE

SHEET TITLE:
ELEVATIONS

PROJECT DESCRIPTION:
CREEKSIDE SPEC D
REV 3

DRAWINGS PROVIDED BY:
MINDY STAHL
TURNKEY LLC

DATE:
12-28-21

SCALE:
1/4" = 1'

SHEET:
A-3