

- KEYED NOTES:**
- 1 3'-0"x7'-0" INSULATED & GALVANIZED SINGLE STEEL DOOR
  - 2 6 1/2" THICK WALLS (TYP.)
  - 4a RIBBED ROOF EDGE ON ALL SIDES

**PRELIMINARY  
NOT FOR CONSTRUCTION**

SOME DIMENSIONS MAY CHANGE UPON FINAL REVIEW OF DESIGN.

**#6XXX  
10'x12'x9'SP**  
 EXTERIOR FINISH  
 (T.B.D.)

NO.	DATE	REVISION	APP.

DRAWING IS NOT TO SCALE IF BAR DOES NOT MEASURE 1"

## ROOF AND FLOOR PLAN

PROPRIETARY AND CONFIDENTIAL RIGHTS ARE INCLUDED IN THE INFORMATION DISCLOSED HEREIN. NEITHER THIS DOCUMENT NOR THE INFORMATION DISCLOSED HEREIN SHALL BE REPRODUCED OR TRANSFERRED TO OTHER DOCUMENTS OR BE USED OR DISCLOSED TO OTHERS FOR MANUFACTURING OR FOR ANY PURPOSE EXCEPT AS SPECIFICALLY AUTHORIZED IN WRITING BY LONESTAR PRESTRESS MFG., INC. TEXAS PROFESSIONAL ENGINEERS REG. NO. F-9055.




8892 Highway 159 East  
 Houston, TX 77418  
 www.lonestarprestress.com  
 Tel: (713) 896-0994  
 Fax: (713) 896-0762

LONESTAR PRESTRESS MFG., INC.			
SHEET: 1	FILE: 6XXX 10x12x9SP.dwg		
SCALE: 1/2" = 1'-0"	DATE: 10/26/18	JOB: 6XXX	
DSN: TFS	DRWN: BD	CHKD: TFS	QTY: 1
10'x12'x9' INSULATED PRECAST CONCRETE BUILDING			
PRECAST BUILDING			

KEYED NOTES:

- ② 6½" THICK WALLS (TYP.)
- ③ 4" SMOOTH (TYP.)
- ④a RIBBED ROOF EDGE ON ALL SIDES
- ④b R-19 SUPERTHERM ROOF COATING
- ⑤ BUILDING LIFTING HARDWARE

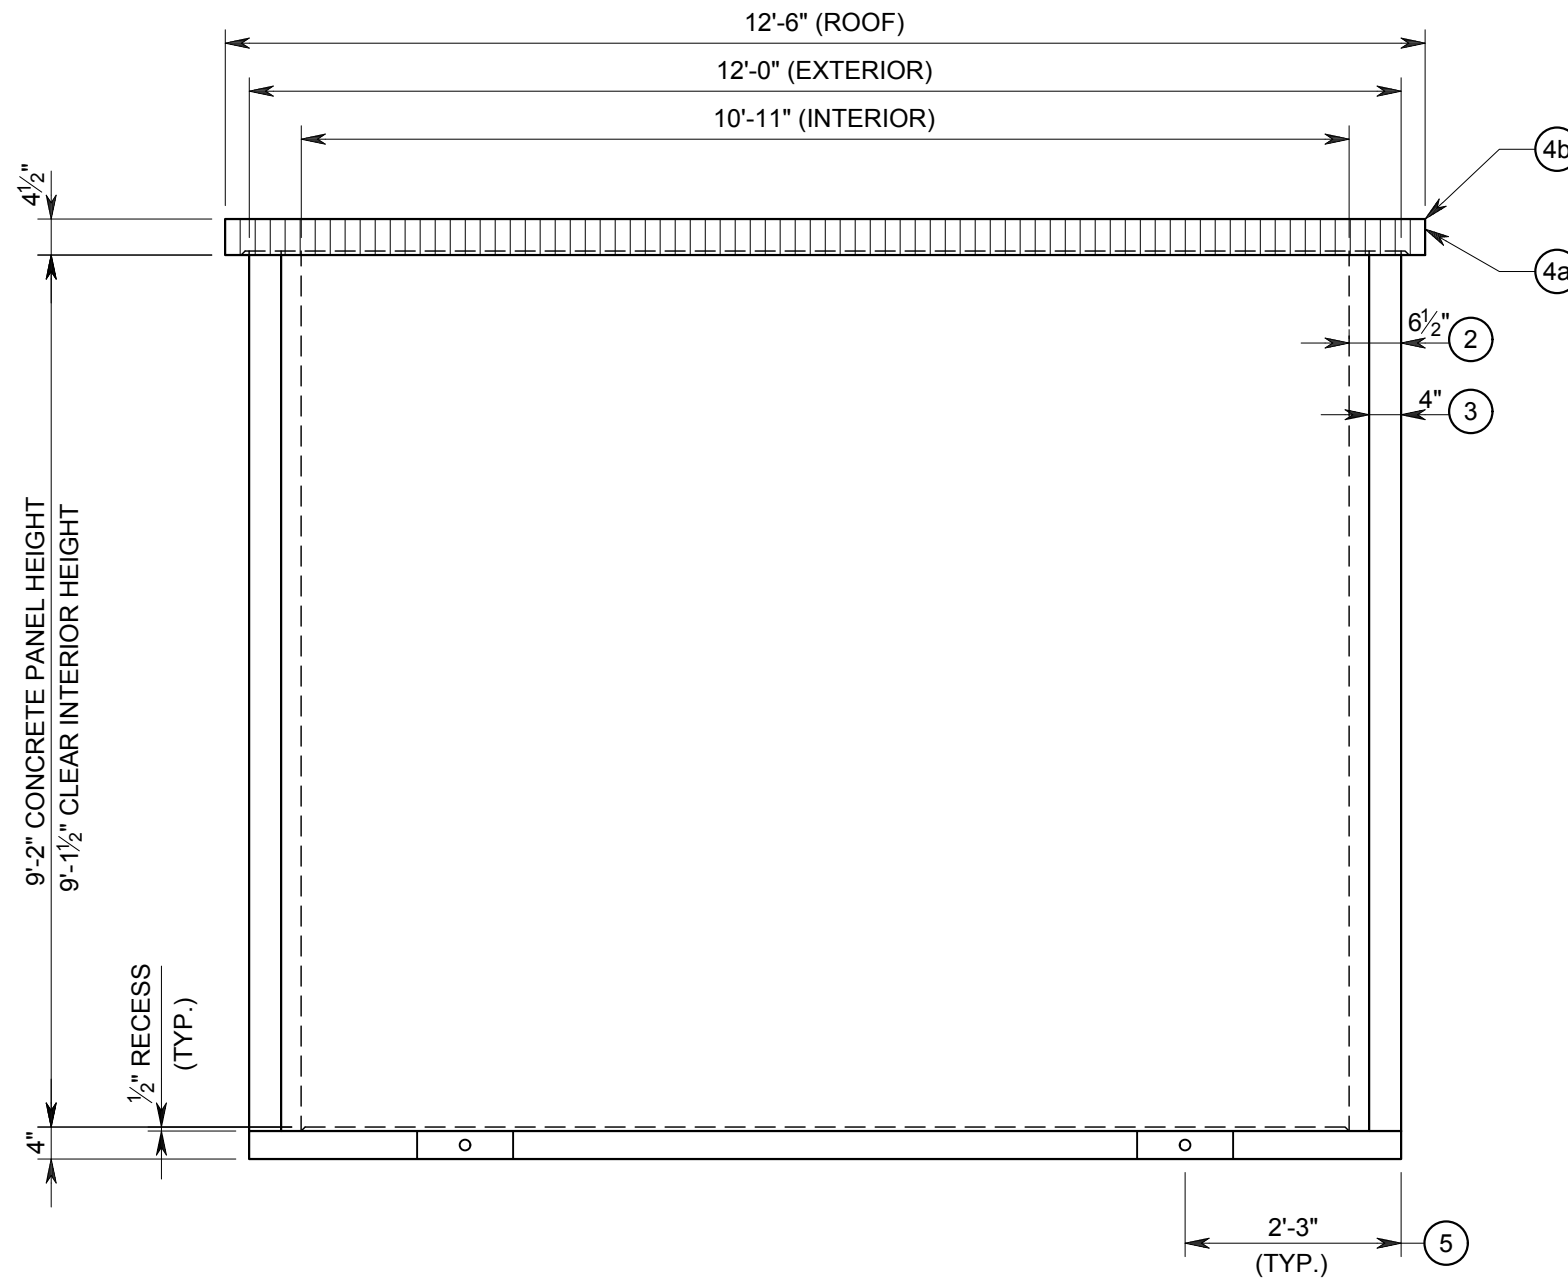

**PRELIMINARY  
NOT FOR CONSTRUCTION**

SOME DIMENSIONS MAY CHANGE UPON FINAL REVIEW OF DESIGN.

**SIDE A**

**#6XXX  
10'x12'x9'SP  
EXTERIOR FINISH  
(T.B.D.)**

NO.	DATE	REVISION	APP.

DRAWING IS NOT TO SCALE IF BAR DOES NOT MEASURE 1"

**ELEVATIONS**

PROPRIETARY AND CONFIDENTIAL RIGHTS ARE INCLUDED IN THE INFORMATION DISCLOSED HEREIN. NEITHER THIS DOCUMENT NOR THE INFORMATION DISCLOSED HEREIN SHALL BE REPRODUCED OR TRANSFERRED TO OTHER DOCUMENTS OR BE USED OR DISCLOSED TO OTHERS FOR MANUFACTURING OR FOR ANY PURPOSE EXCEPT AS SPECIFICALLY AUTHORIZED IN WRITING BY LONESTAR PRESTRESS MFG., INC. TEXAS PROFESSIONAL ENGINEERS REG. NO. F-9065.




8892 Highway 159 East  
Houston, TX 77418  
www.lonestarprestress.com  
Tel: (713) 896-0994  
Fax: (713) 896-0762

LONESTAR PRESTRESS MFG., INC.			
SHEET: 2	FILE: 6XXX 10x12x9SP.dwg		
SCALE: ½" = 1'-0"	DATE: 10/26/18	JOB: 6XXX	
DSN: TFS	DRWN: BD	CHKD: TFS	QTY: 1
10'x12'x9' INSULATED PRECAST CONCRETE BUILDING			
PRECAST BUILDING			

KEYED NOTES:

- ② 6½" THICK WALLS (TYP.)
- ③ 4" SMOOTH (TYP.)
- ④a RIBBED ROOF EDGE ON ALL SIDES
- ④b R-19 SUPERTHERM ROOF COATING
- ⑤ BUILDING LIFTING HARDWARE

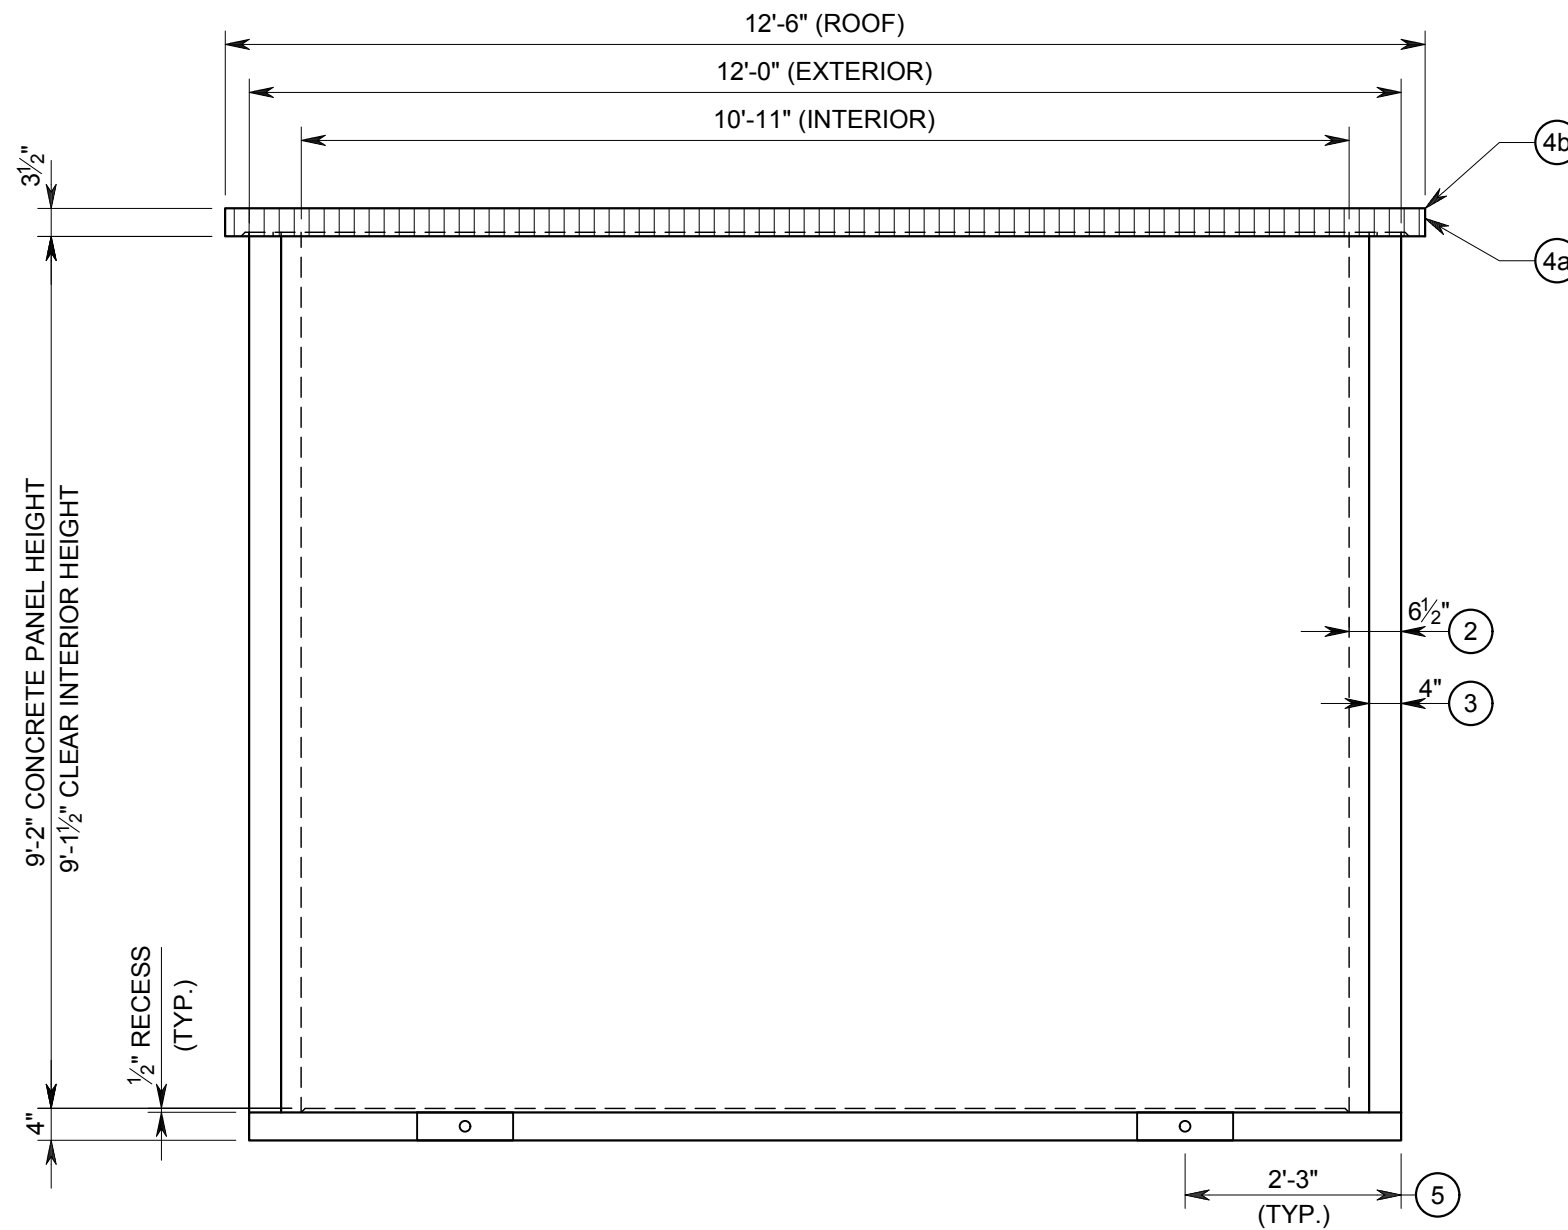

**SIDE B**

**PRELIMINARY  
NOT FOR CONSTRUCTION**

SOME DIMENSIONS MAY CHANGE UPON  
FINAL REVIEW OF DESIGN.

**#6XXX**  
**10'x12'x9'SP**  
EXTERIOR FINISH  
(T.B.D.)

NO.	DATE	REVISION	APP.

DRAWING IS NOT TO  
SCALE IF BAR DOES  
NOT MEASURE 1"

ELEVATIONS

PROPRIETARY AND CONFIDENTIAL RIGHTS ARE INCLUDED IN THE INFORMATION DISCLOSED HEREIN. NEITHER THIS DOCUMENT NOR THE INFORMATION DISCLOSED HEREIN SHALL BE REPRODUCED OR TRANSFERRED TO OTHER DOCUMENTS OR BE USED OR DISCLOSED TO OTHERS FOR MANUFACTURING OR FOR ANY PURPOSE EXCEPT AS SPECIFICALLY AUTHORIZED IN WRITING BY LONESTAR PRESTRESS MFG., INC. TEXAS PROFESSIONAL ENGINEERS REG. NO. F-9055.




8892 Highway 159 East  
Houston, TX 77418  
www.lonestarprestress.com  
Tel: (713) 896-0994  
Fax: (713) 896-0762

LONESTAR PRESTRESS MFG., INC.			
SHEET: 3	FILE: 6XXX 10x12x9SP.dwg		
SCALE: ½" = 1'-0"	DATE: 10/26/18	JOB: 6XXX	
DSN: TFS	DRWN: BD	CHKD: TFS	QTY: 1
10'x12'x9' INSULATED PRECAST CONCRETE BUILDING			
PRECAST BUILDING			

KEYED NOTES:

- ② 6½" THICK WALLS (TYP.)
- ③ 4" SMOOTH (TYP.)
- ④a RIBBED ROOF EDGE ON ALL SIDES
- ④b R-19 SUPERTHERM ROOF COATING

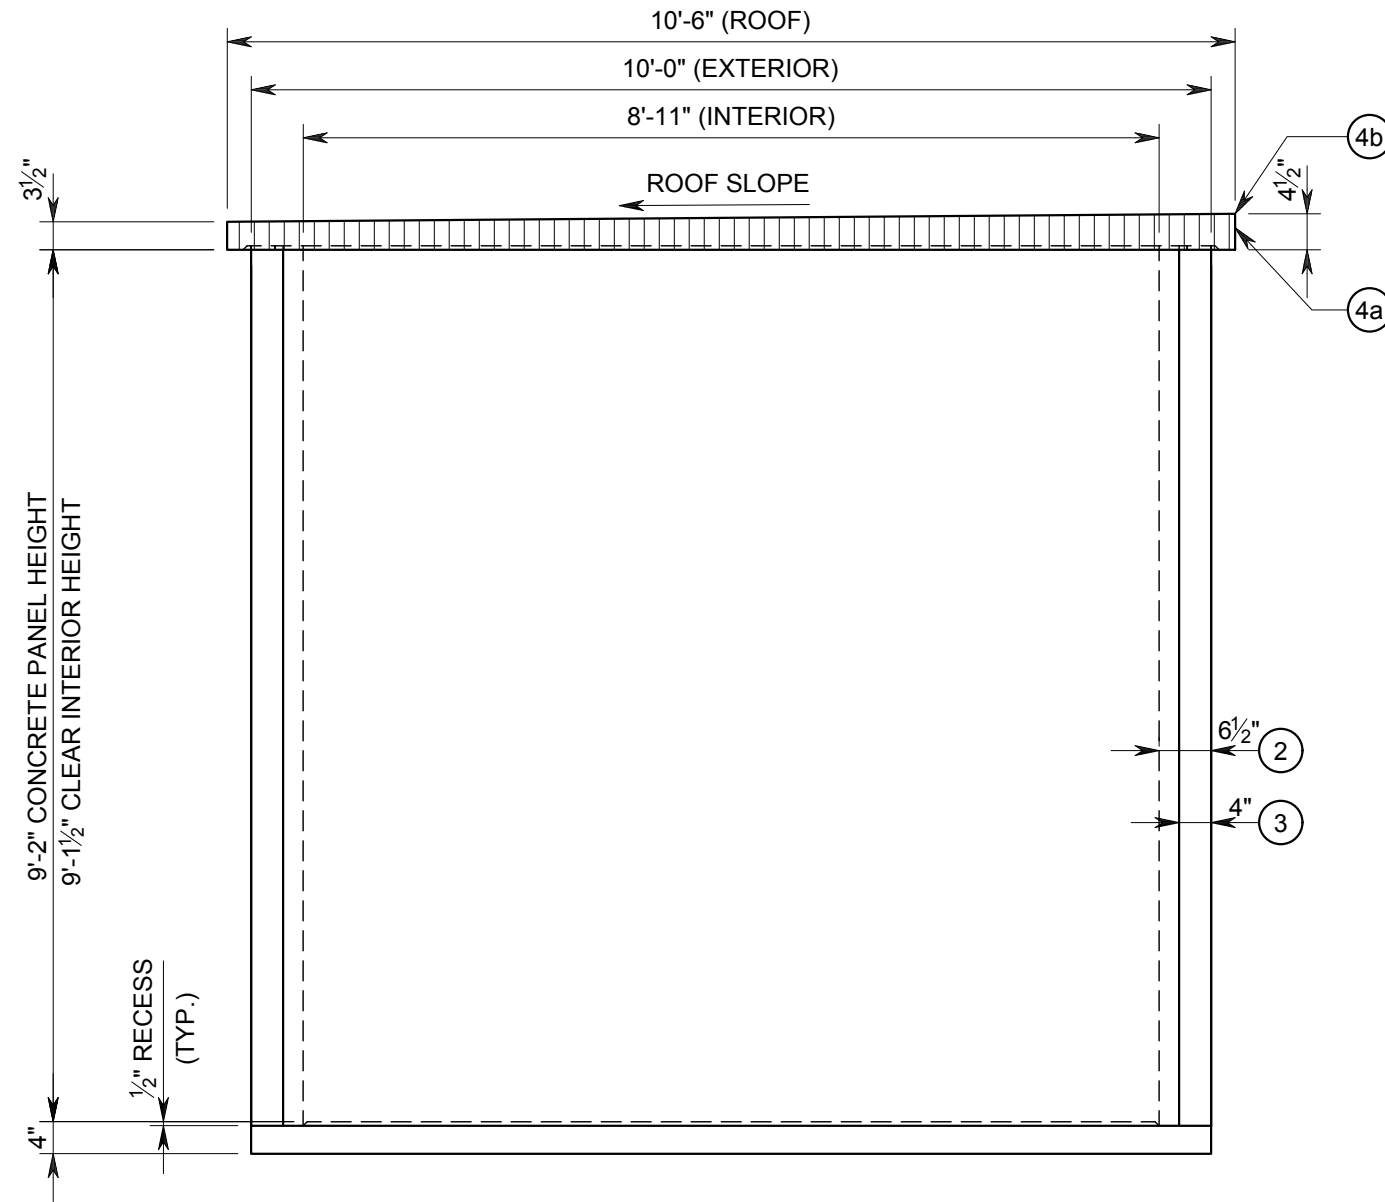

SIDE C

**PRELIMINARY  
NOT FOR CONSTRUCTION**

SOME DIMENSIONS MAY CHANGE UPON  
FINAL REVIEW OF DESIGN.

**#6XXX**  
**10'x12'x9'SP**  
EXTERIOR FINISH  
(T.B.D.)

NO.	DATE	REVISION	APP.

DRAWING IS NOT TO  
SCALE IF BAR DOES  
NOT MEASURE 1"


**ELEVATIONS**

PROPRIETARY AND CONFIDENTIAL RIGHTS ARE INCLUDED IN THE INFORMATION DISCLOSED HEREIN. NEITHER THIS DOCUMENT NOR THE INFORMATION DISCLOSED HEREIN SHALL BE REPRODUCED OR TRANSFERRED TO OTHER DOCUMENTS OR BE USED OR DISCLOSED TO OTHERS FOR MANUFACTURING OR FOR ANY PURPOSE EXCEPT AS SPECIFICALLY AUTHORIZED IN WRITING BY LONESTAR PRESTRESS MFG., INC. TEXAS PROFESSIONAL ENGINEERS REG. NO. F-9055.



8892 Highway 159 East  
Houston, TX 77418  
www.lonestarprestress.com  
Tel: (713) 896-0994  
Fax: (713) 896-0762

<b>LONESTAR PRESTRESS MFG., INC.</b>			
SHEET: 4	FILE: 6XXX 10x12x9SP.dwg		
SCALE: ½" = 1'-0"	DATE: 10/26/18	JOB: 6XXX	
DSN: TFS	DRWN: BD	CHKD: TFS	QTY: 1
10'x12'x9' INSULATED PRECAST CONCRETE BUILDING			
PRECAST BUILDING			

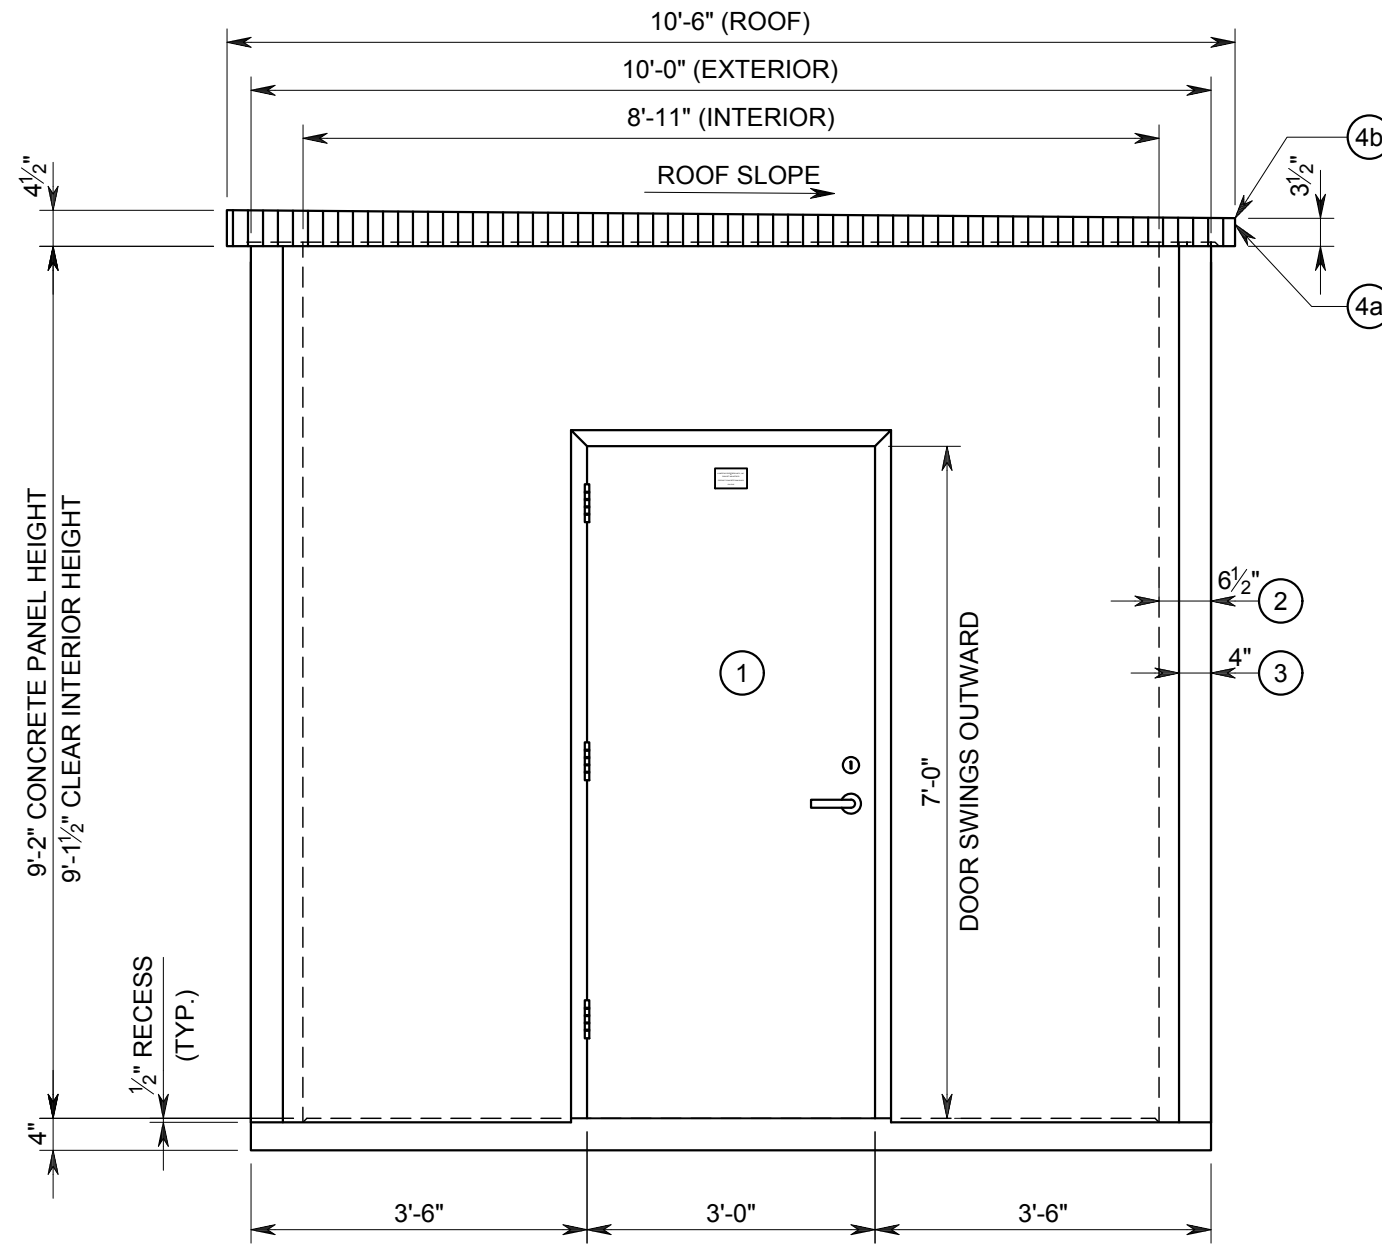

**SIDE D**

**KEYED NOTES:**

- ① 3'-0"x7'-0" INSULATED & GALVANIZED SINGLE STEEL DOOR
- ② 6 1/2" THICK WALLS (TYP.)
- ③ 4" SMOOTH (TYP.)
- ④a RIBBED ROOF EDGE ON ALL SIDES
- ④b R-19 SUPER THERM ROOF COATING

**PRELIMINARY  
NOT FOR CONSTRUCTION**

SOME DIMENSIONS MAY CHANGE UPON  
FINAL REVIEW OF DESIGN.

**#6XXX  
10'x12'x9'SP  
EXTERIOR FINISH  
(T.B.D.)**

NO.	DATE	REVISION	APP.

DRAWING IS NOT TO  
SCALE IF BAR DOES  
NOT MEASURE 1"

**ELEVATIONS**

PROPRIETARY AND CONFIDENTIAL RIGHTS ARE INCLUDED IN THE  
 INFORMATION DISCLOSED HEREIN. NEITHER THIS DOCUMENT NOR  
 THE INFORMATION DISCLOSED HEREIN SHALL BE REPRODUCED OR  
 TRANSFERRED TO OTHER DOCUMENTS OR BE USED OR  
 DISCLOSED TO OTHERS FOR MANUFACTURING OR FOR ANY  
 PURPOSE EXCEPT AS SPECIFICALLY AUTHORIZED IN WRITING BY  
 LONESTAR PRESTRESS MFG., INC. TEXAS PROFESSIONAL  
 ENGINEERS REG. NO. F-9055.



8892 Highway 159 East  
 Houston, TX 77418  
 www.lonestarprestress.com  
 Tel: (713) 896-0994  
 Fax: (713) 896-0762

LONESTAR PRESTRESS MFG., INC.			
SHEET: 5	FILE: 6XXX 10x12x9SP.dwg		
SCALE: 1/2" = 1'-0"	DATE: 10/26/18	JOB: 6XXX	
DSN: TFS	DRWN: BD	CHKD: TFS	QTY: 1
10'x12'x9' INSULATED PRECAST CONCRETE BUILDING			
PRECAST BUILDING			