



TYP. WEDGE (END RAMP)

4

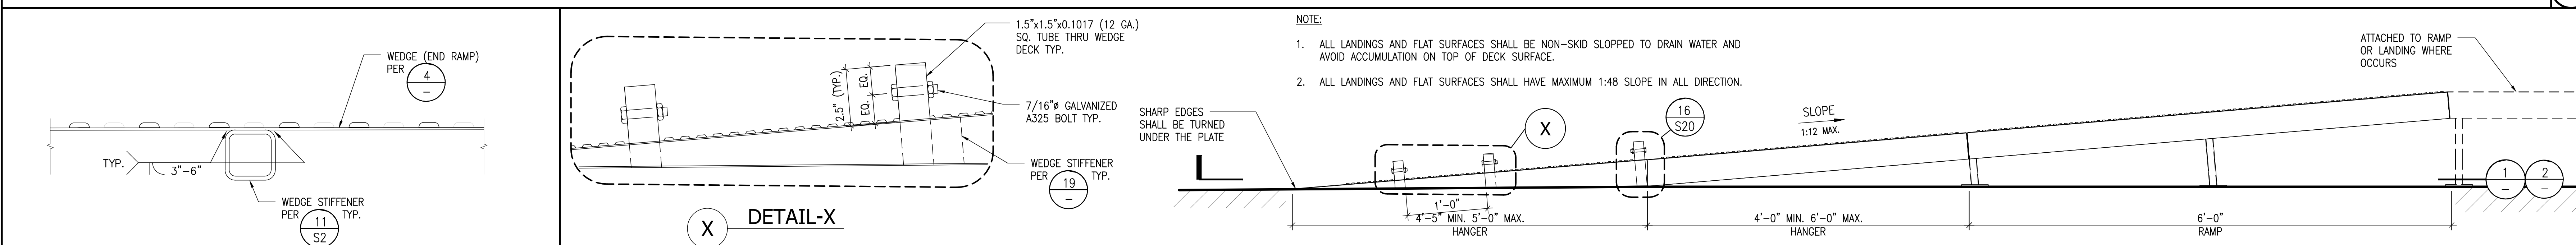


TYP. WEDGE + HANGER + RAMP ASSEMBLY SIDE VIEW

3

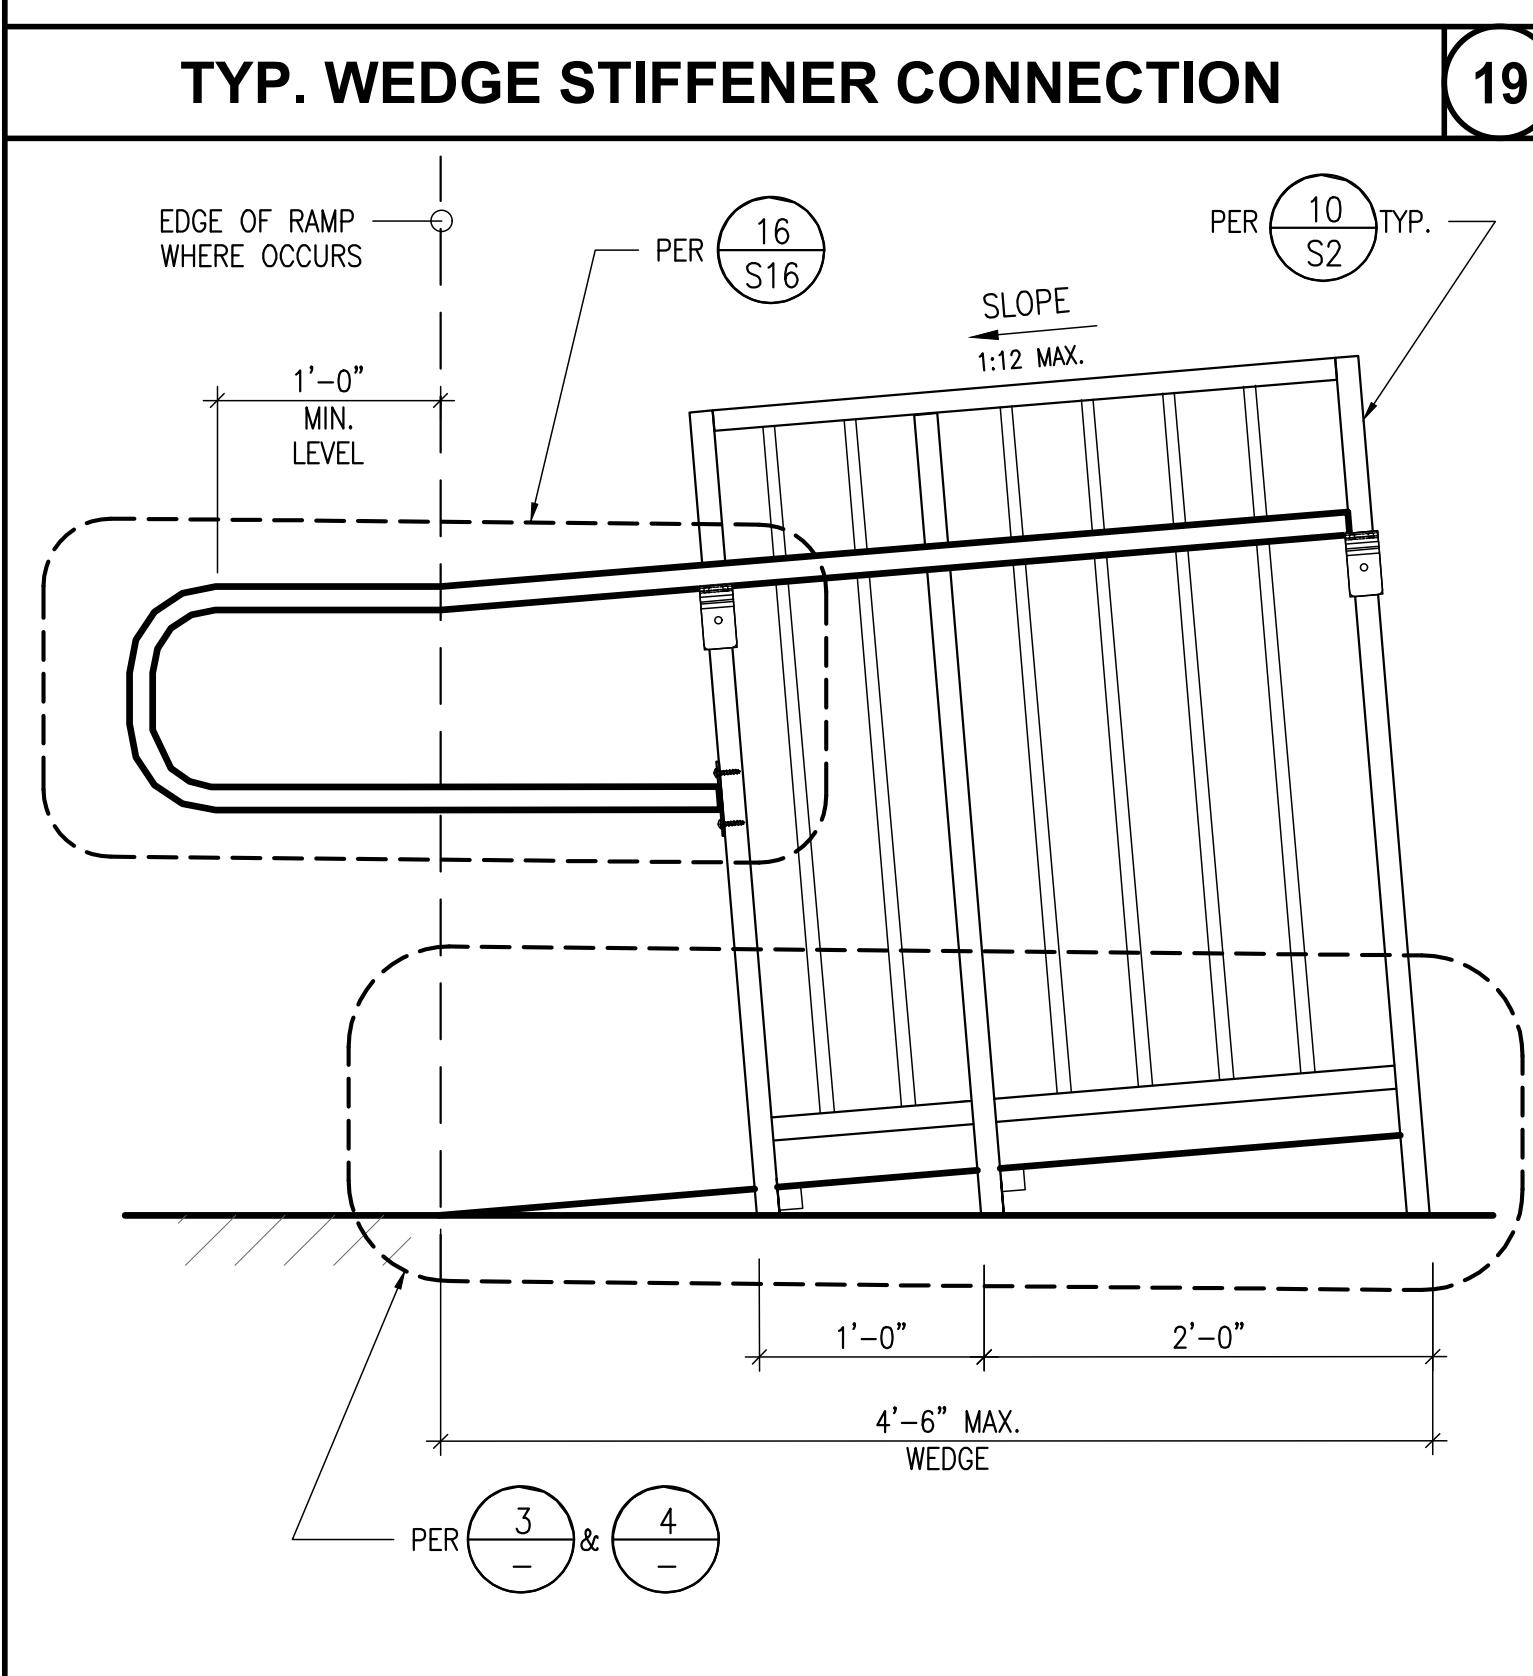


TYP. HANDRAIL ELEVATION AT WEDGE

18

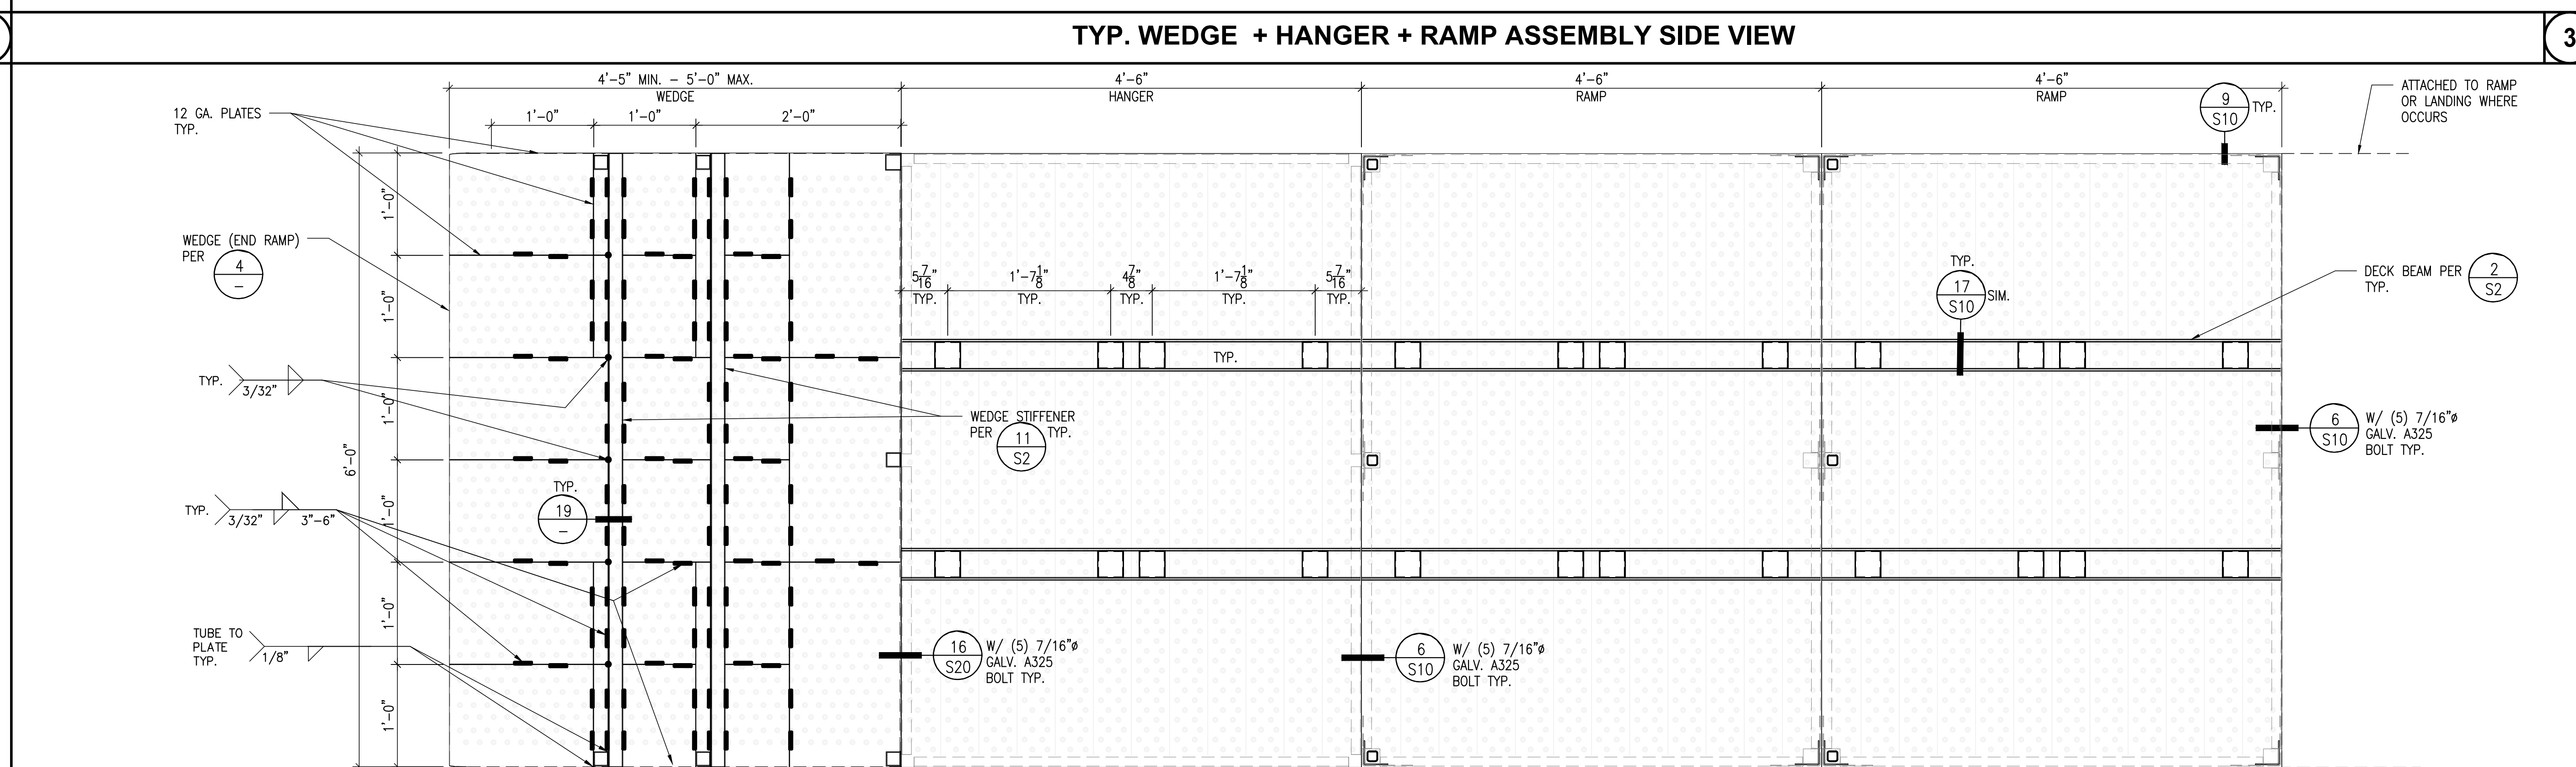


TYP. WEDGE + HANGER + RAMP ASSEMBLY UNDERSIDE VIEW

2

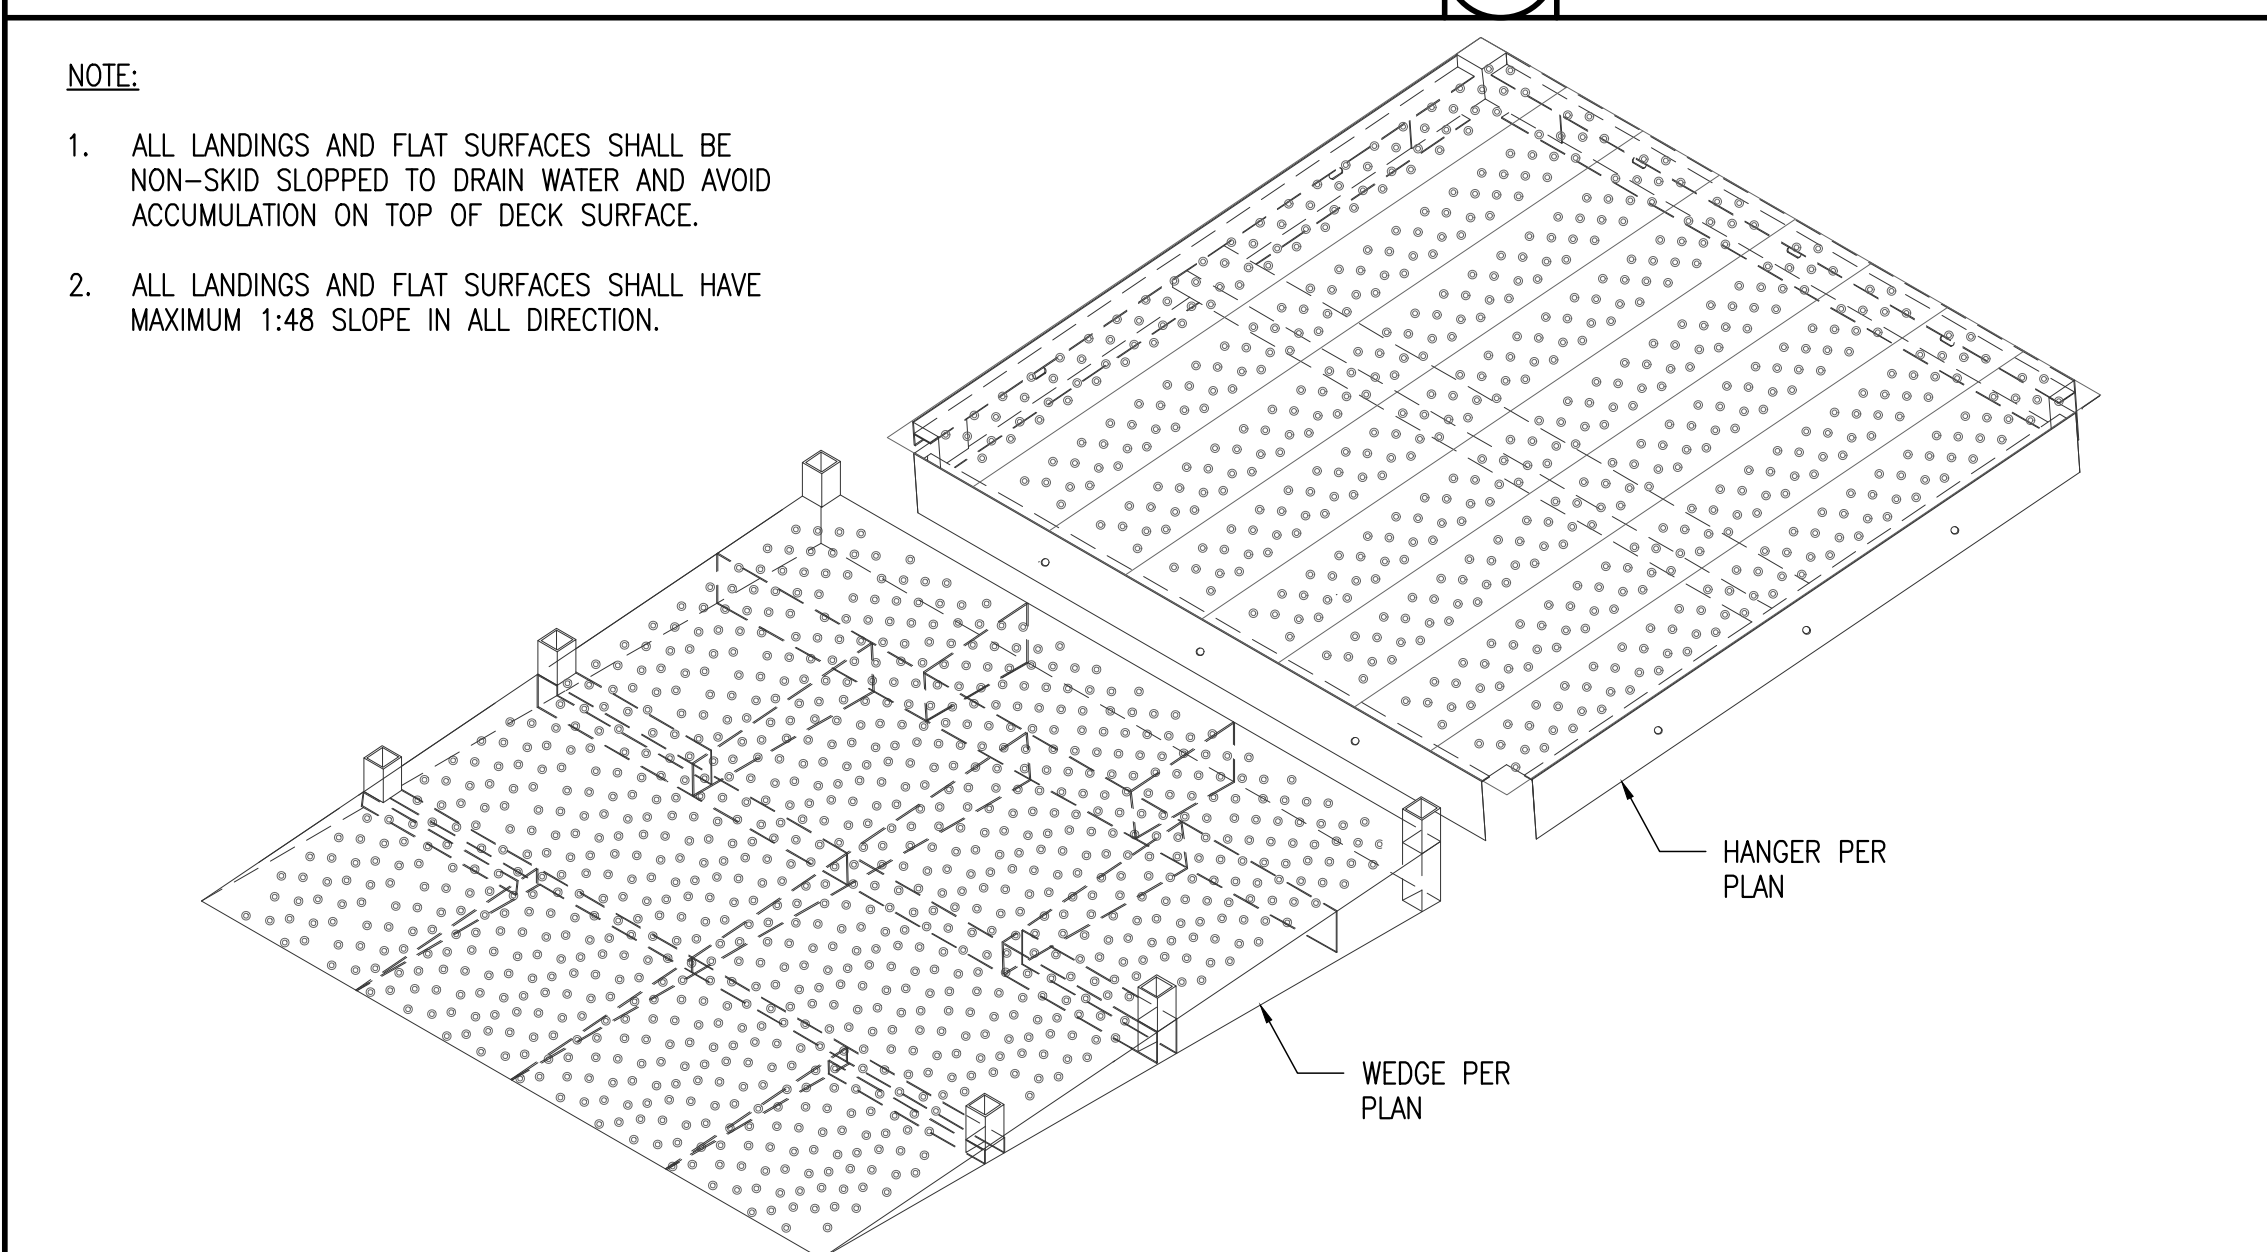

WEDGE + HANGER (END RAMP) ASSEMBLY AXONOMETRIC VIEW

13

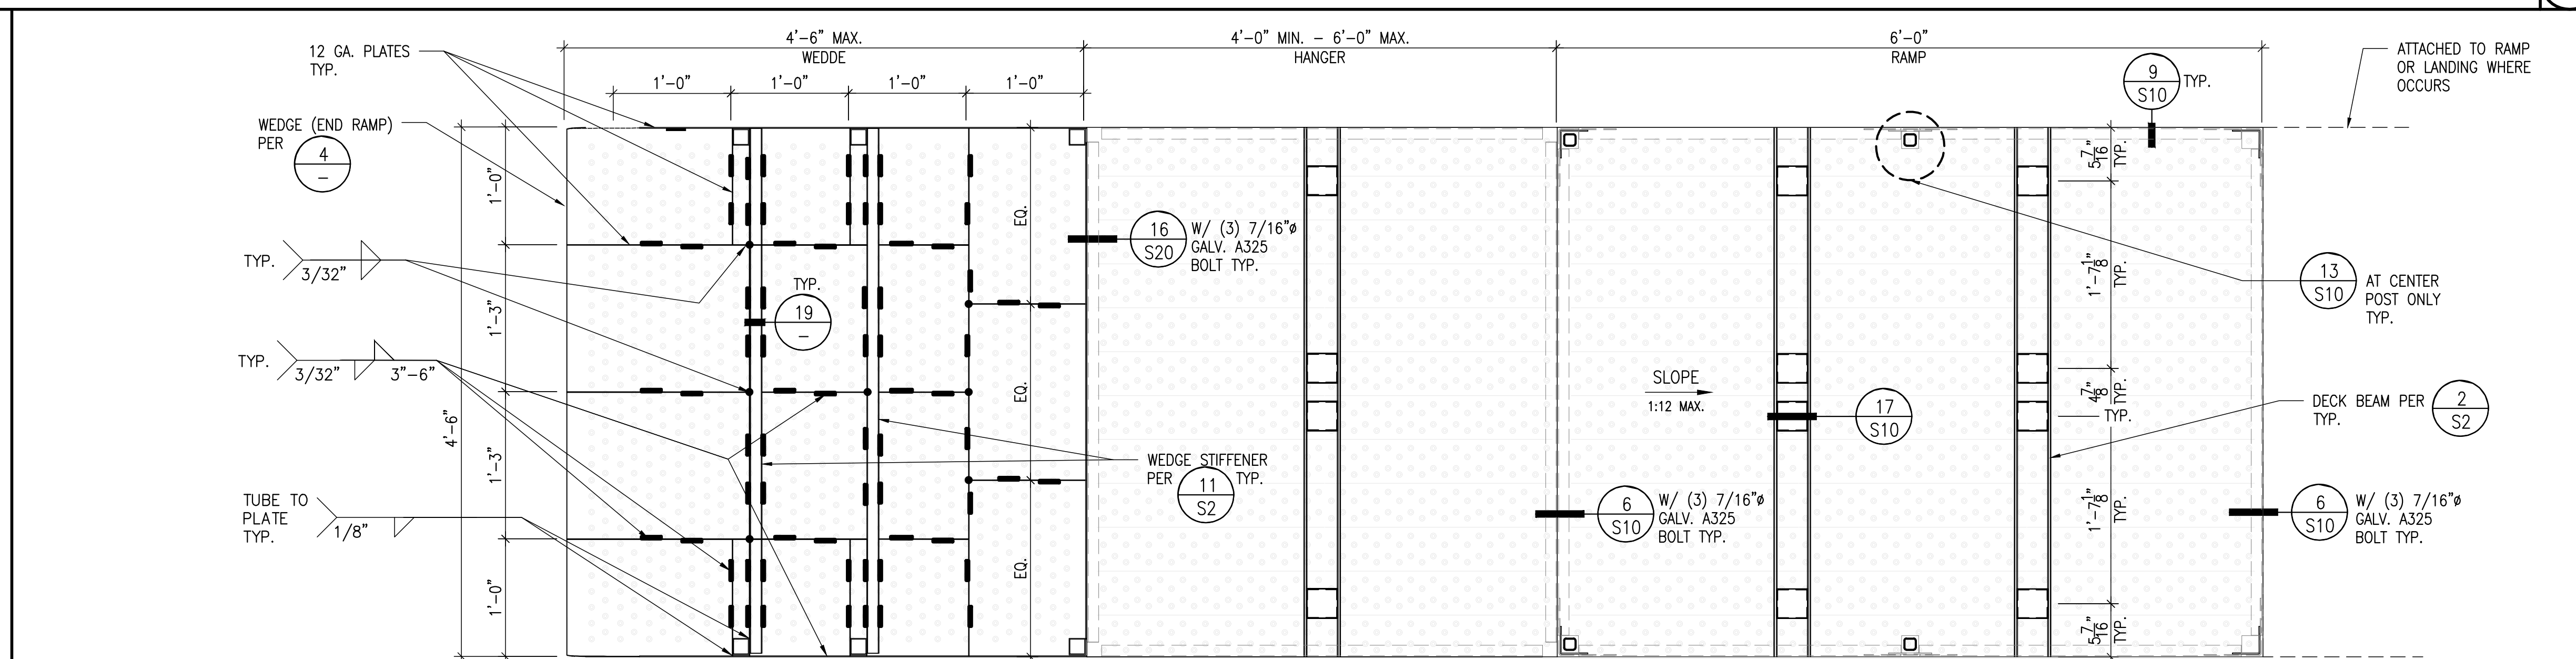

TYP. WEDGE + HANGER + RAMP ASSEMBLY UNDERSIDE VIEW

1

NO.	REVISION	DATE
1	MODIFICATIONS FOR CLARIFICATION & CONSTRUCTIBILITY	05/29/202
-		
-		

QuickDeck Inc.

LOCUST, NC 28097
PHONE: 1(704)888-0327
EMAIL: drachi@quick-deck.com



M.R.H.
STRUCTURAL ENGINEERS

34400 IRVINE AVE., STE. 101
NEWPORT BEACH, CA 92660
(714) 633-6302
MRH@MRHSE.COM

APPROVED
DIV. OF THE STATE ARCHITECT
APP: 04-122493 PC
REVIEWED FOR
SS ☒ FLS ☒ ACS ☒ CG ☐
DATE: 11/01/2023






DIVISION OF THE STATE ARCHITECTS


CHANGER AND RAMP ASSEMBLY PLANS AND DETAILS

DATE	05/22/2023
JOB NO.	23131
FILENAME	DSA 2023 DRAWING (MRH)
REV.	
DRAWN BY	
APPROVED BY	MH
SCALE	N.T.S.
PLOT DATE	05/29/2024
SHEET NUMBER	

S11

11 of 20

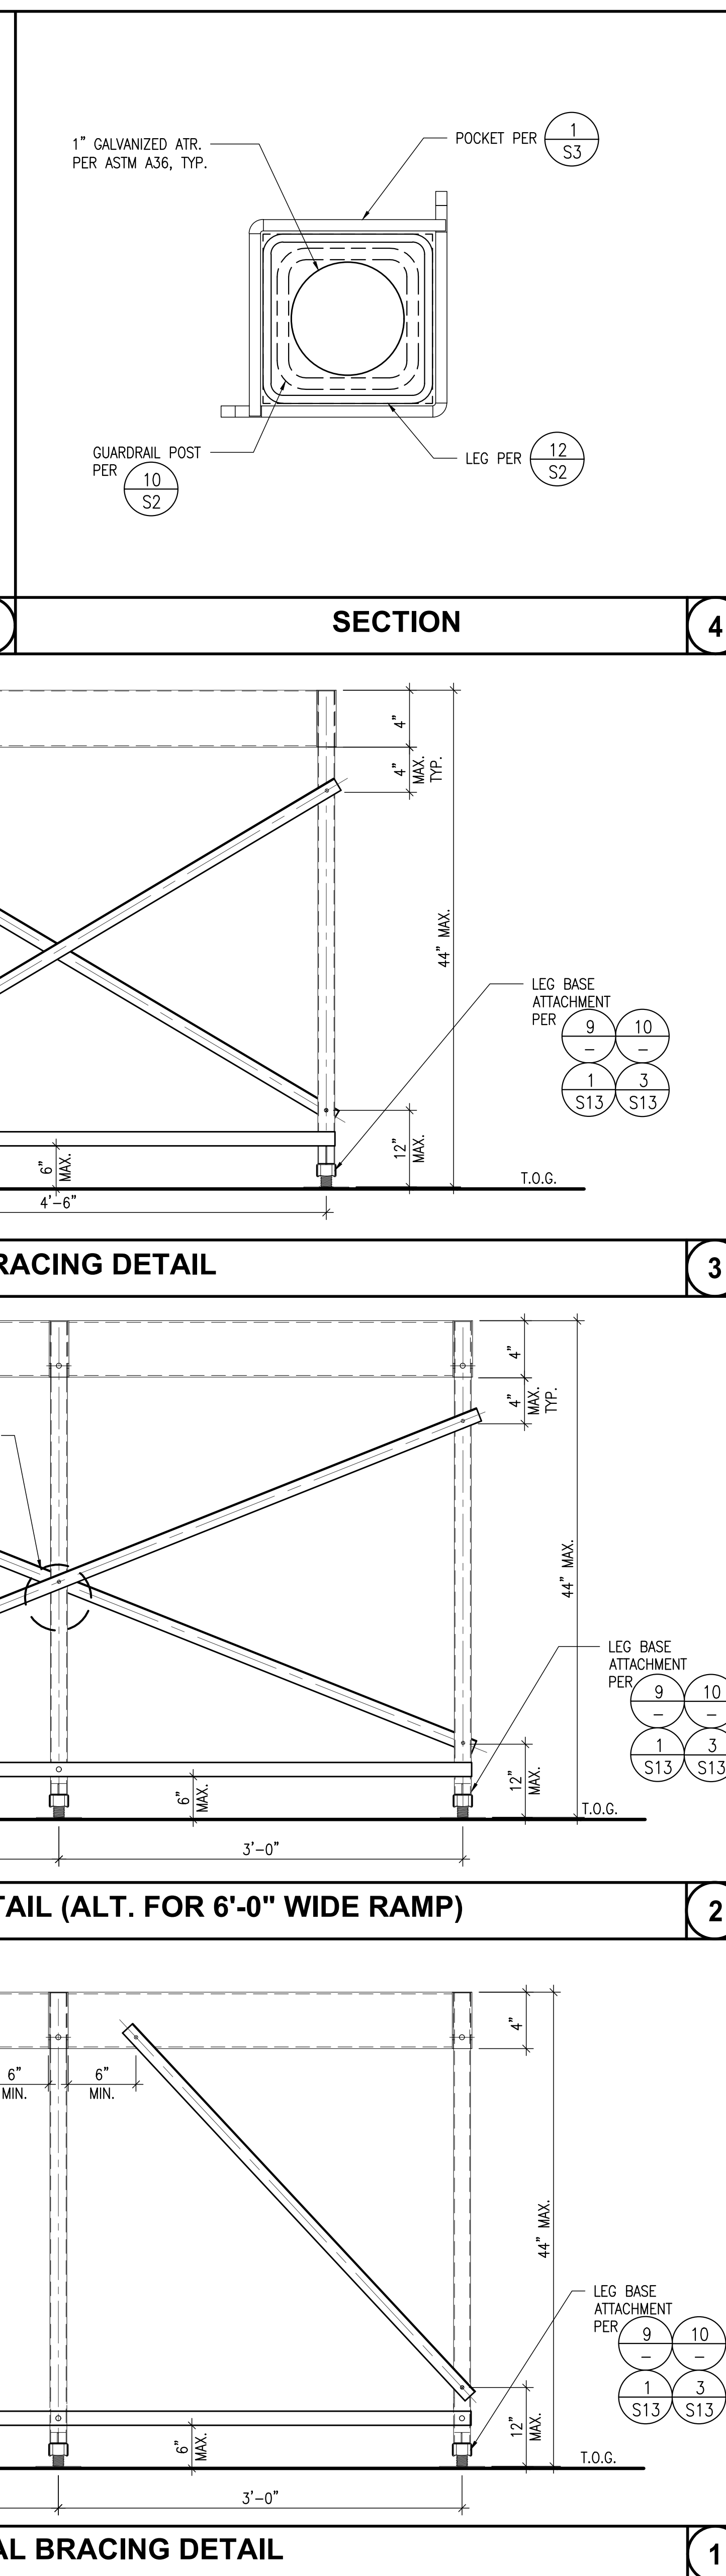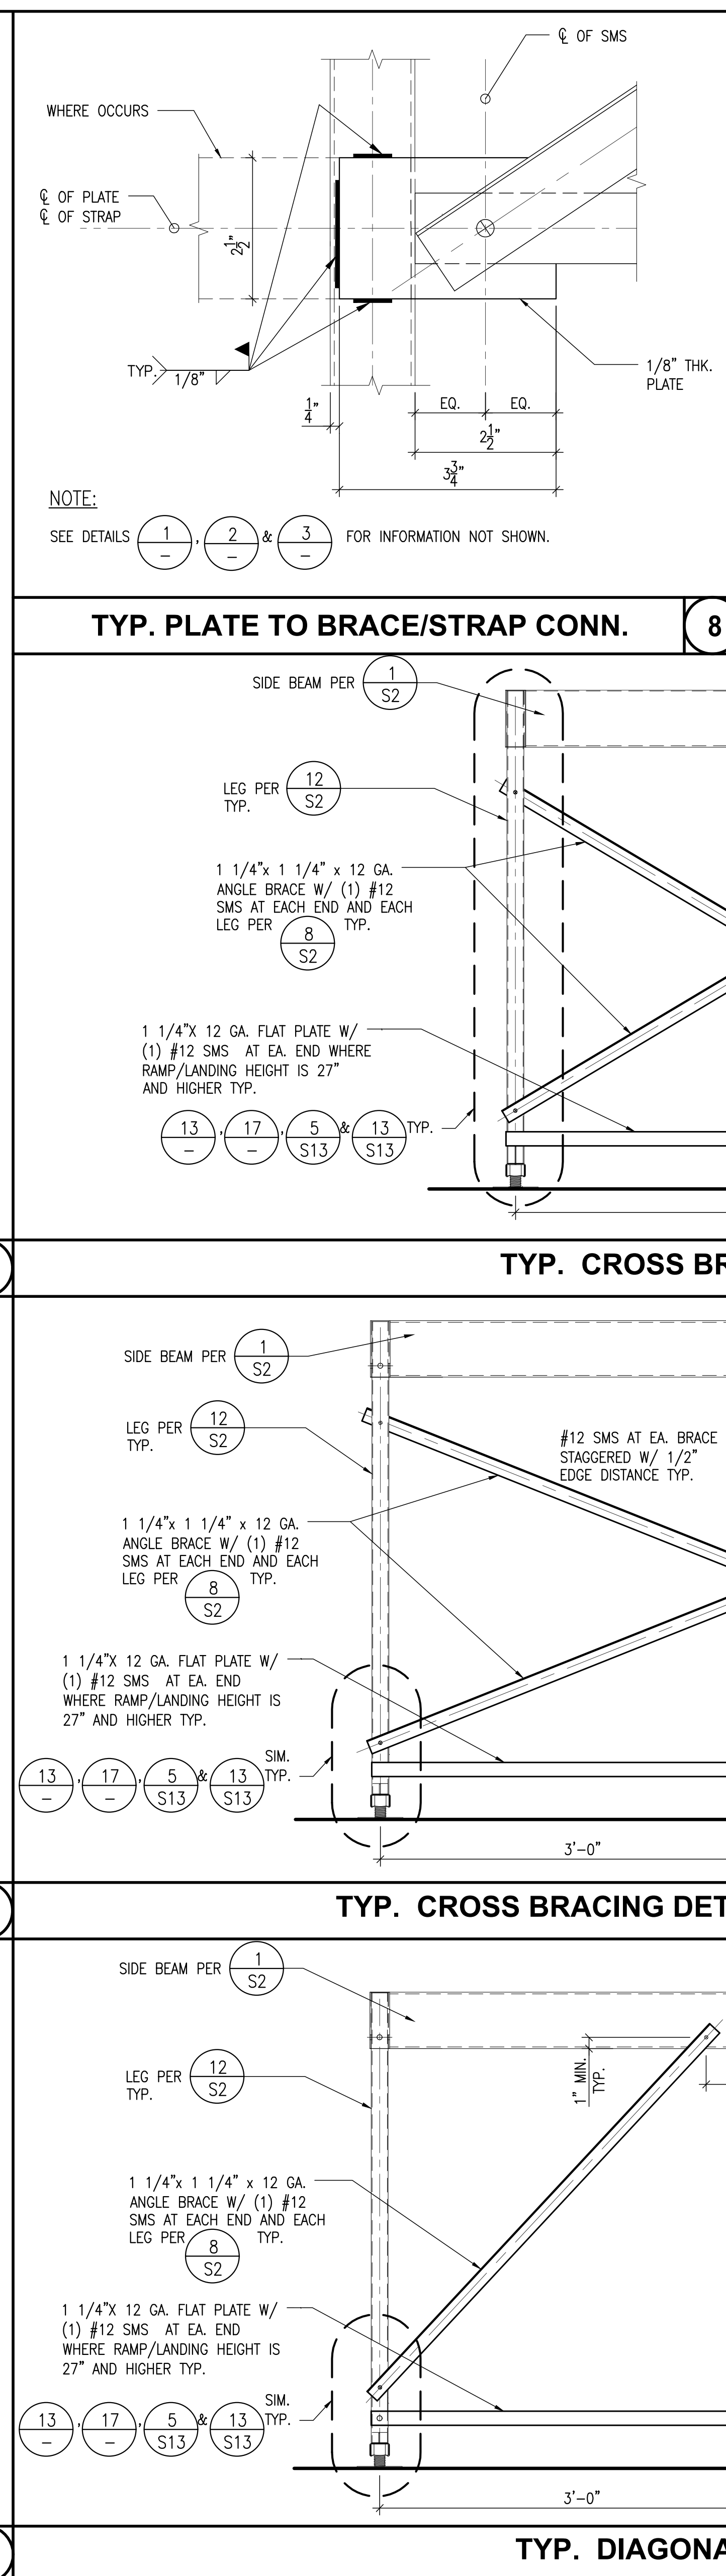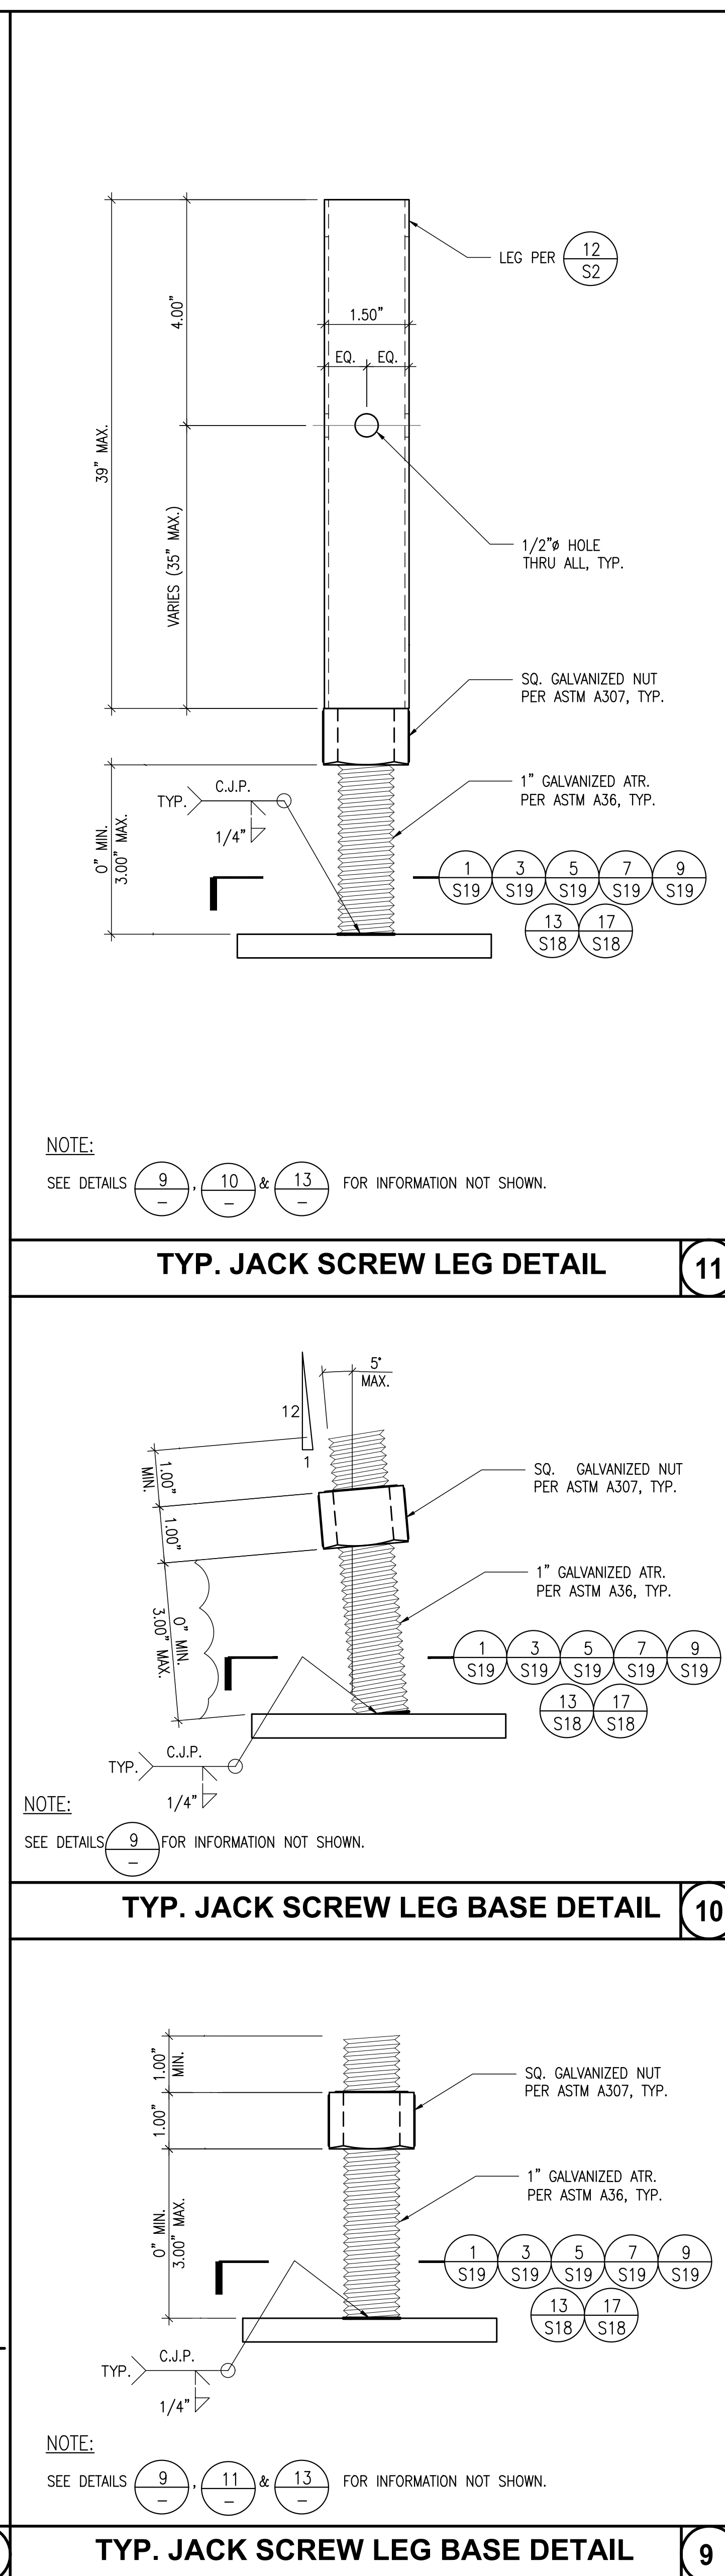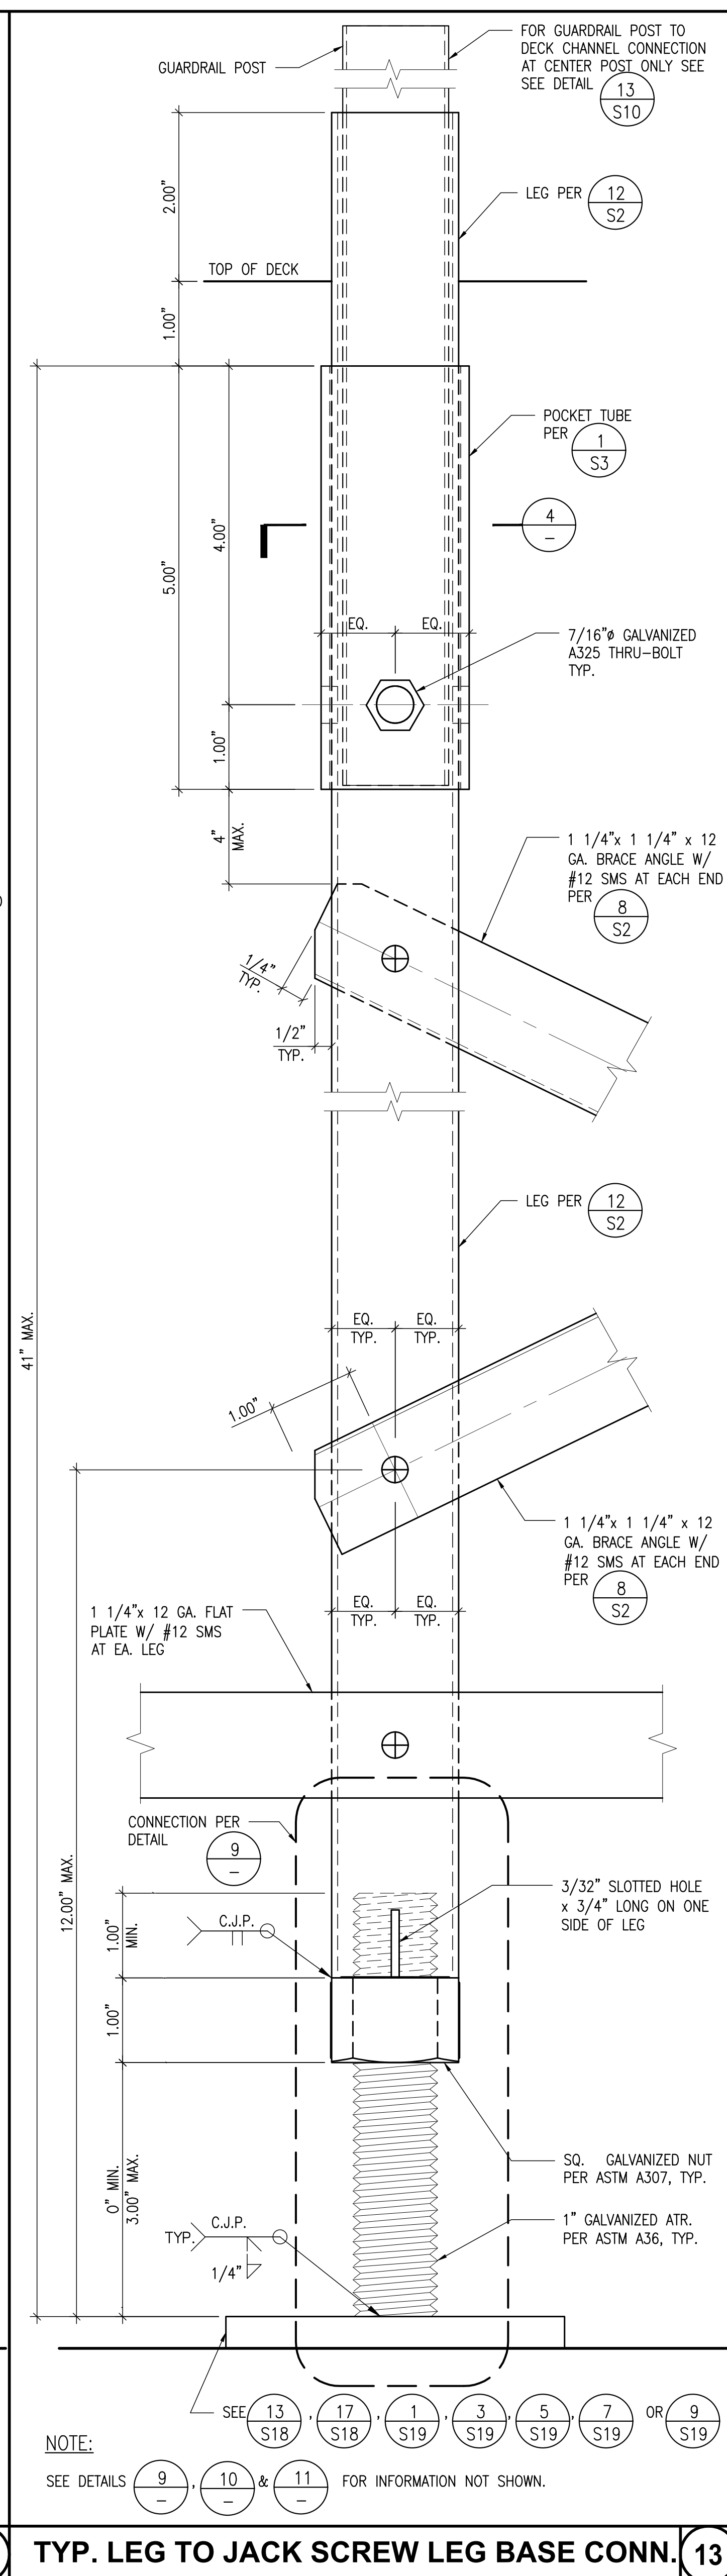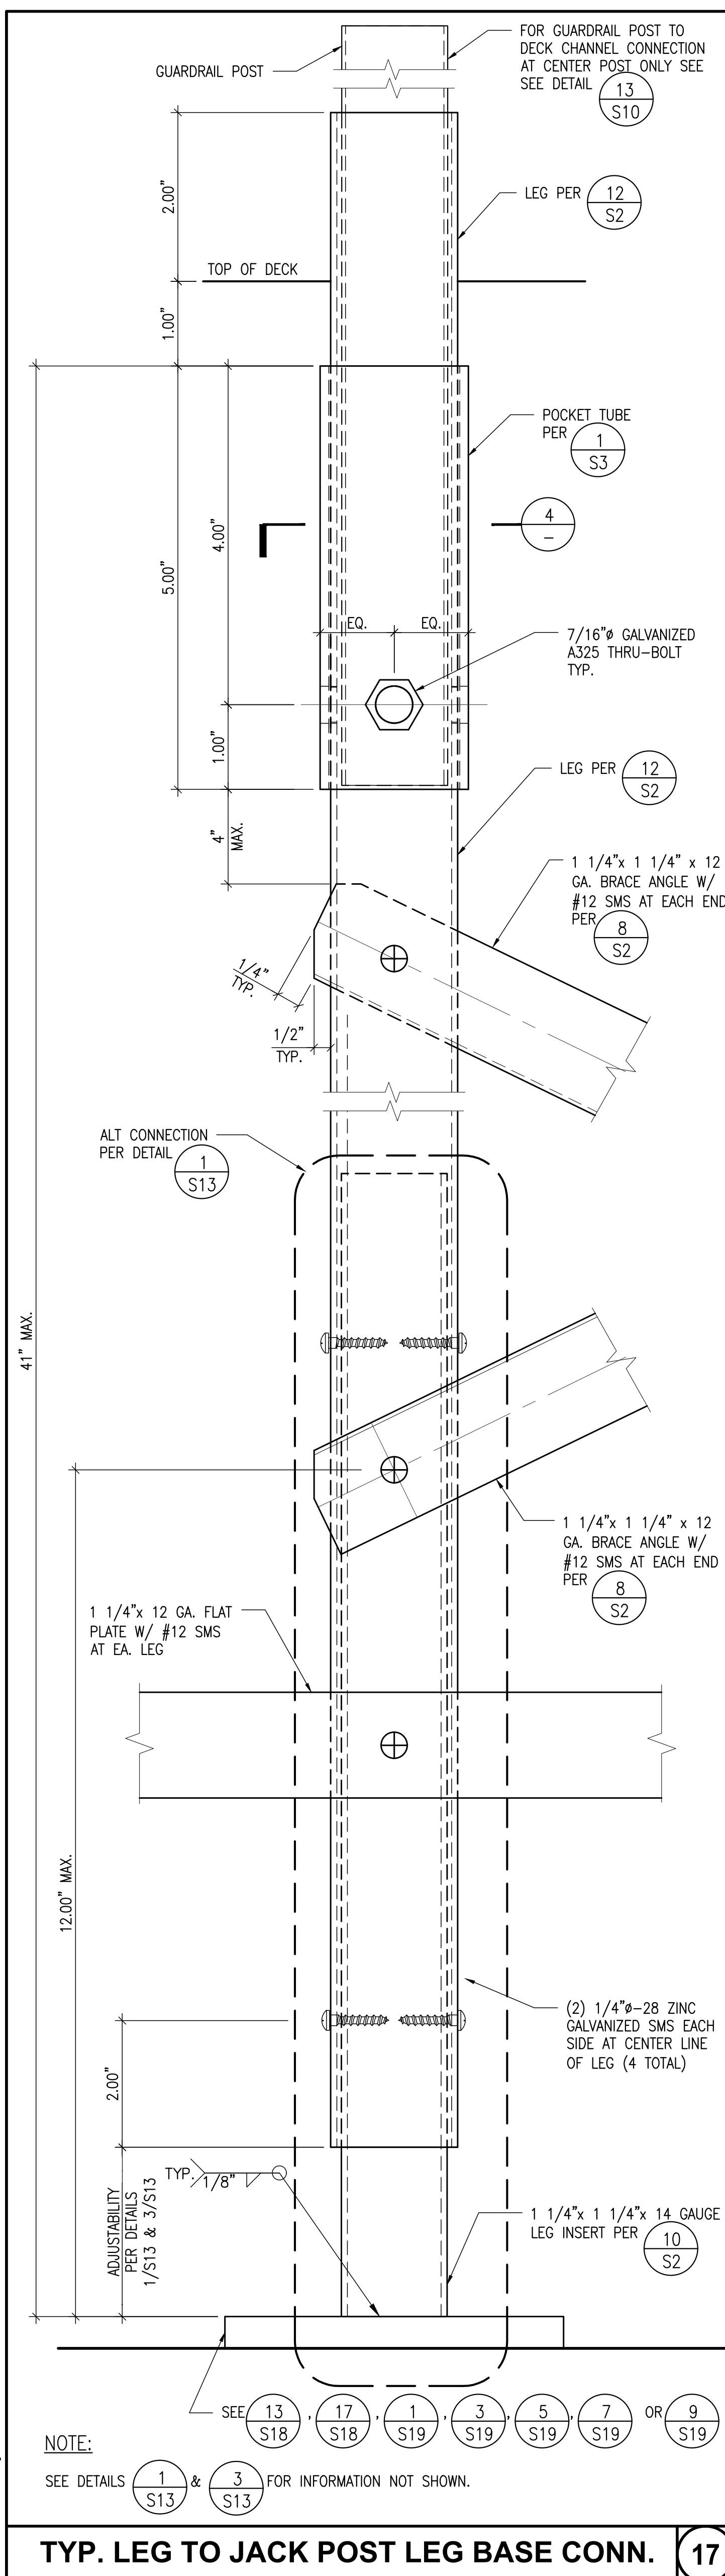


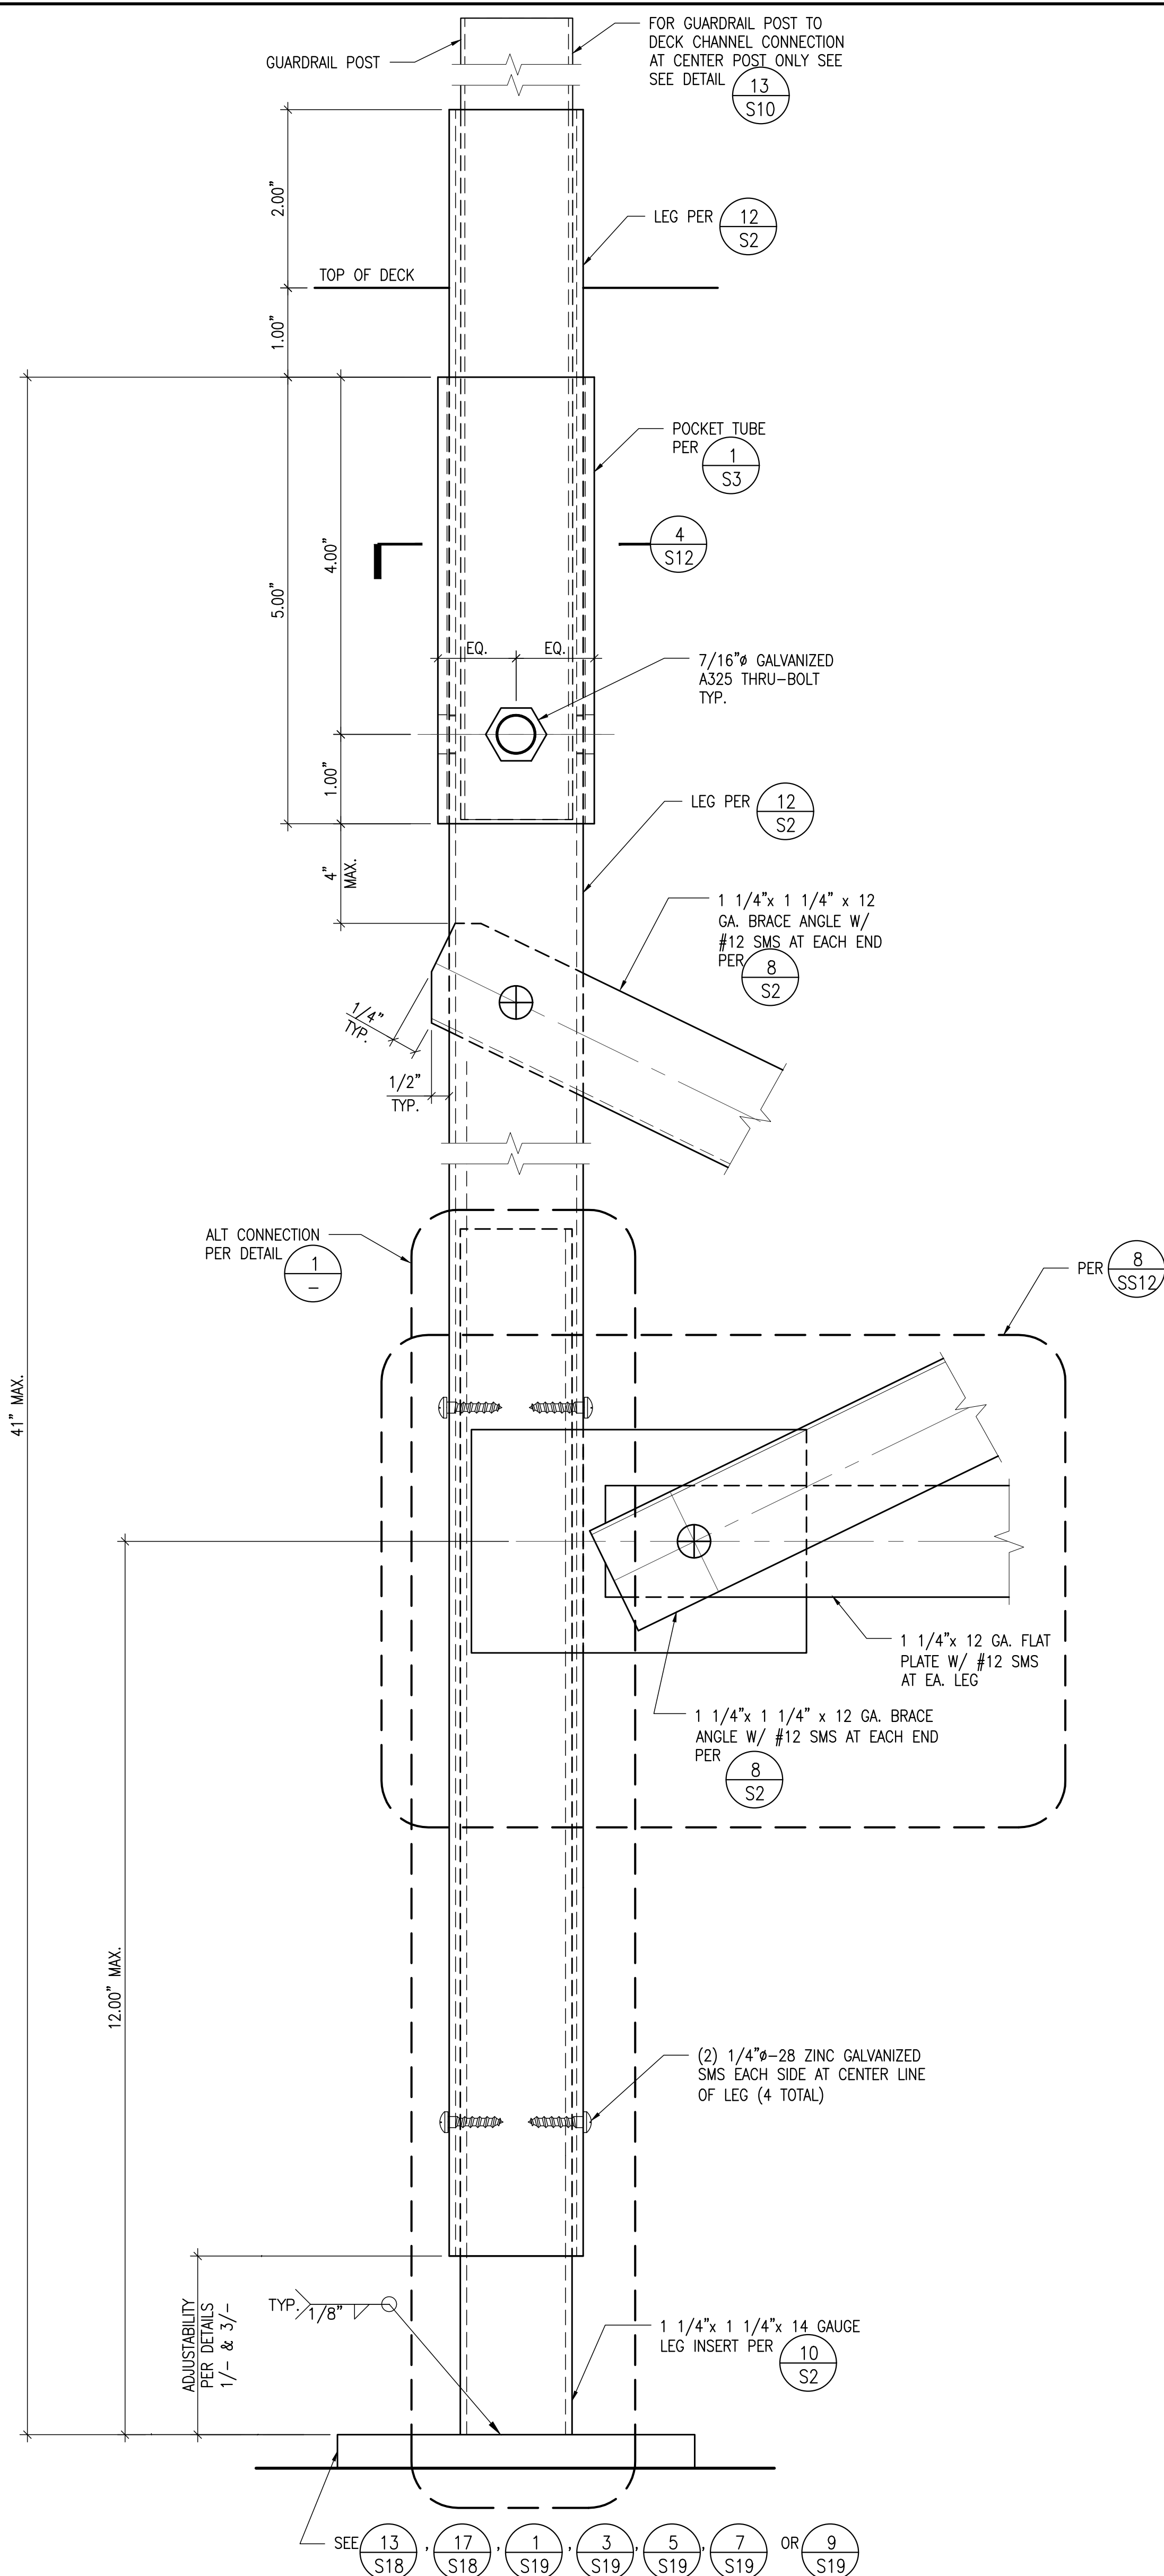

NOTE:
SEE DETAILS (1) & (3) FOR INFORMATION NOT SHOWN.

TYP. LEG TO JACK POST LEG BASE CONNECTION - ALT


13

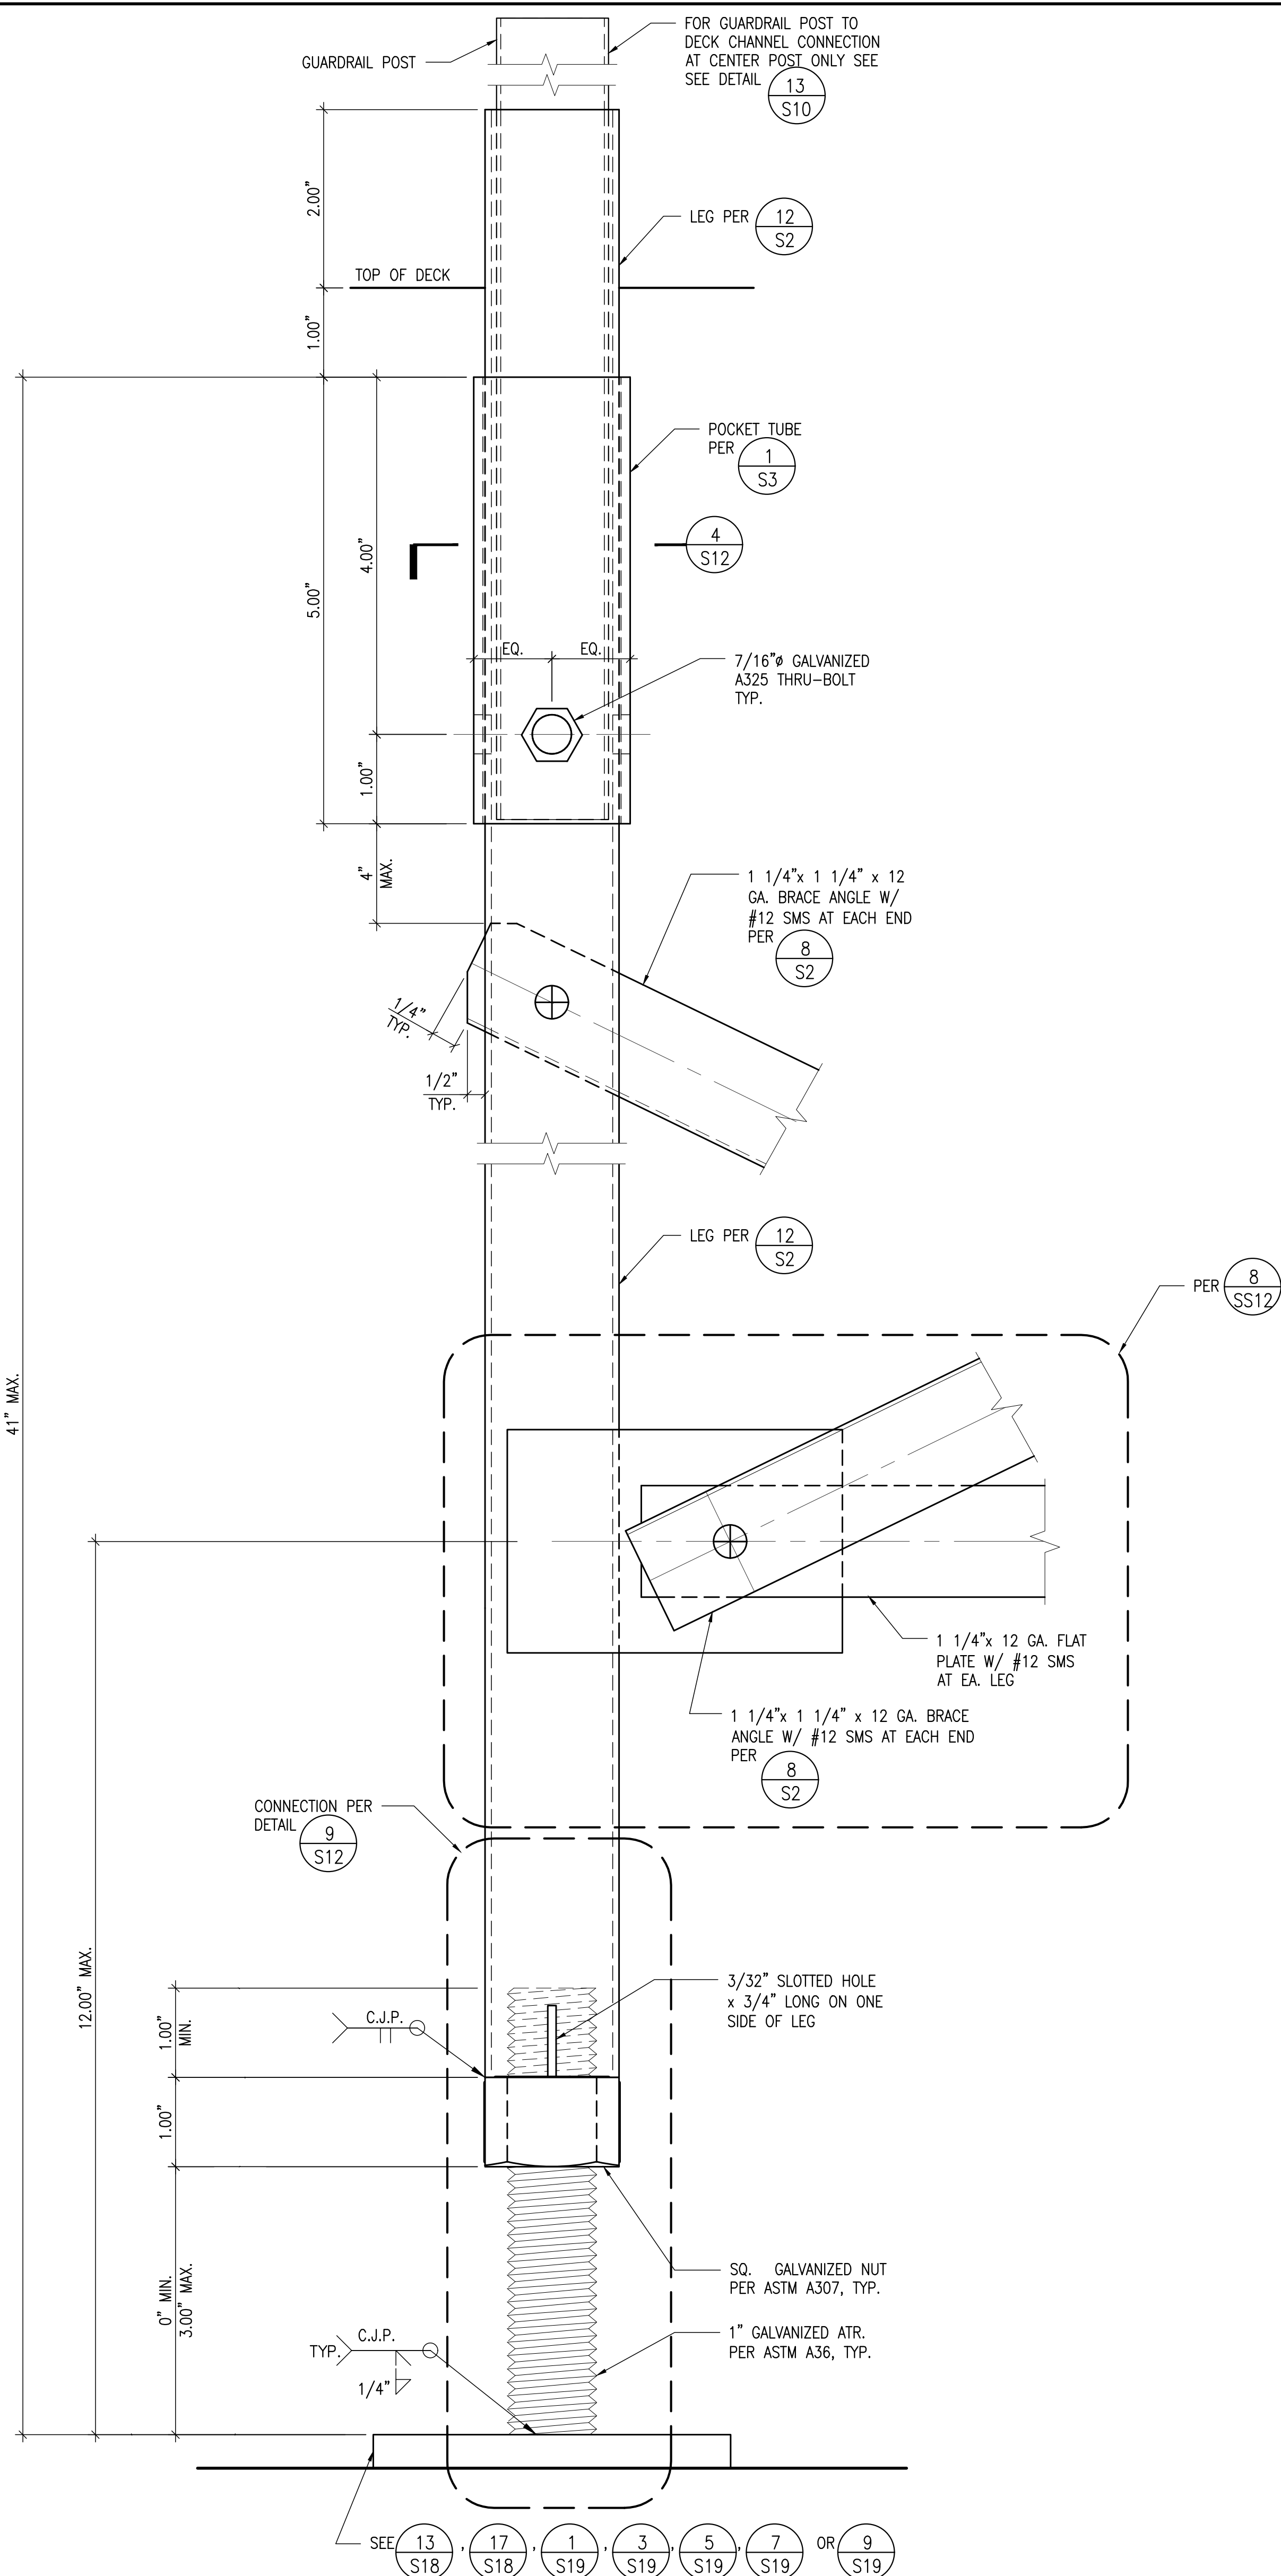

NOTE:
SEE DETAILS (9 S12), (10 S12) & (11 S12) FOR INFORMATION NOT SHOWN.

TYP. LEG TO JACK SCREW LEG BASE CONNECTION - ALT


5

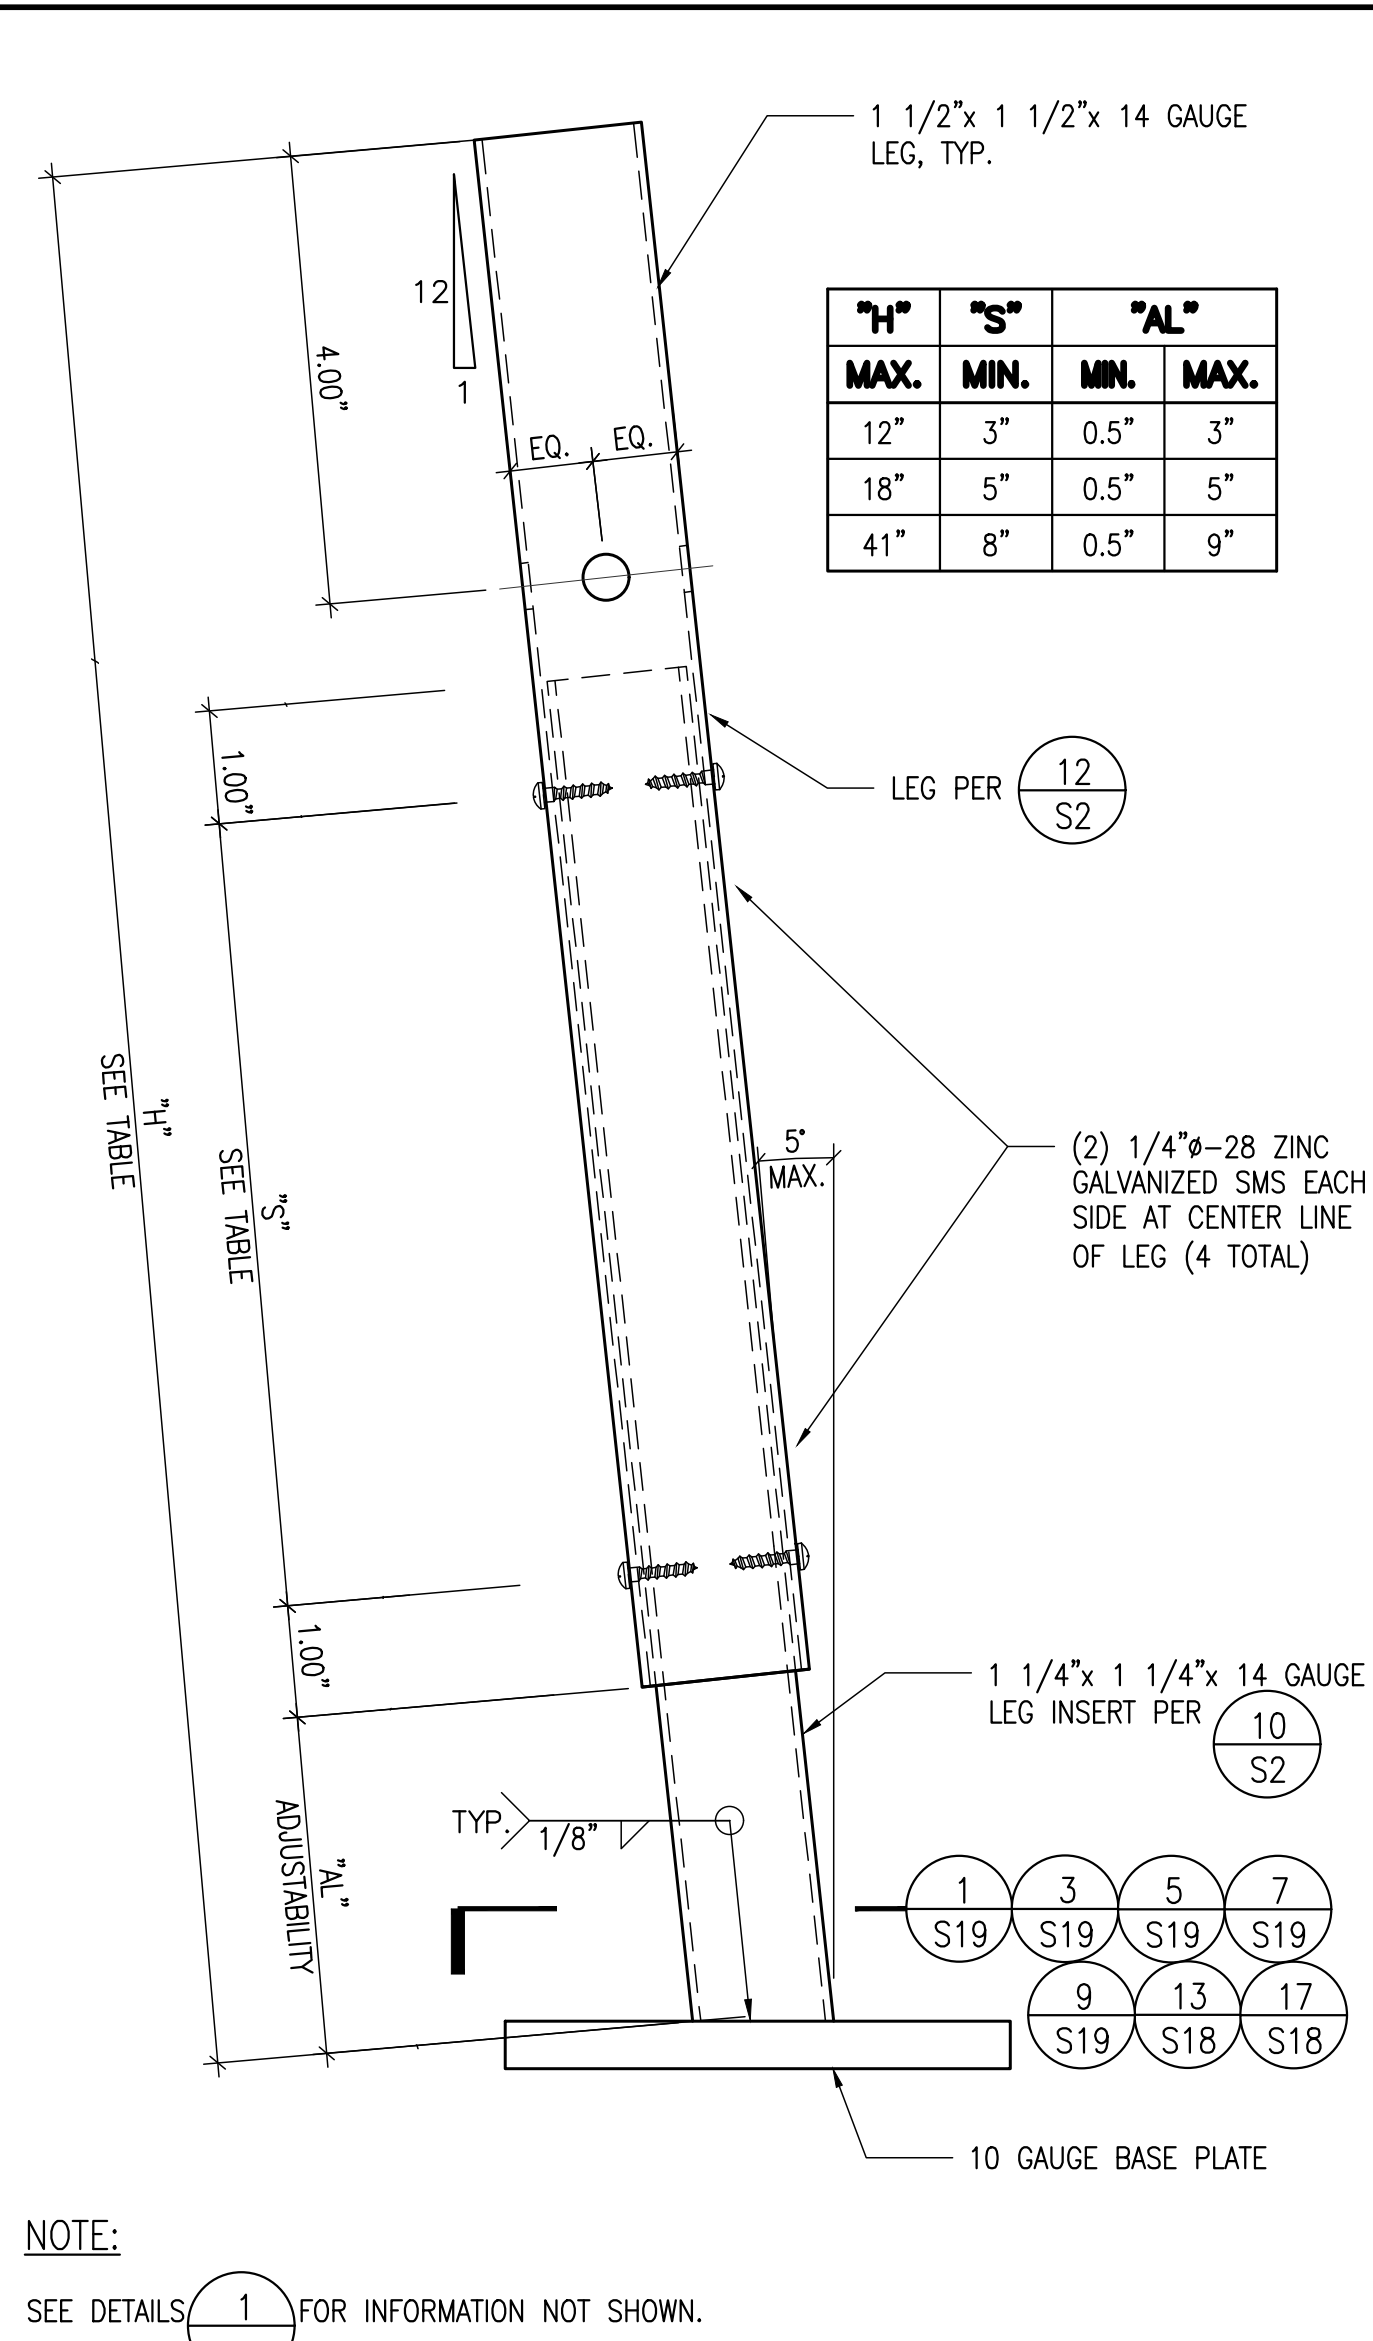

NOTE:
SEE DETAILS (1) FOR INFORMATION NOT SHOWN.

TYP. JACK POST LEG DETAIL

3

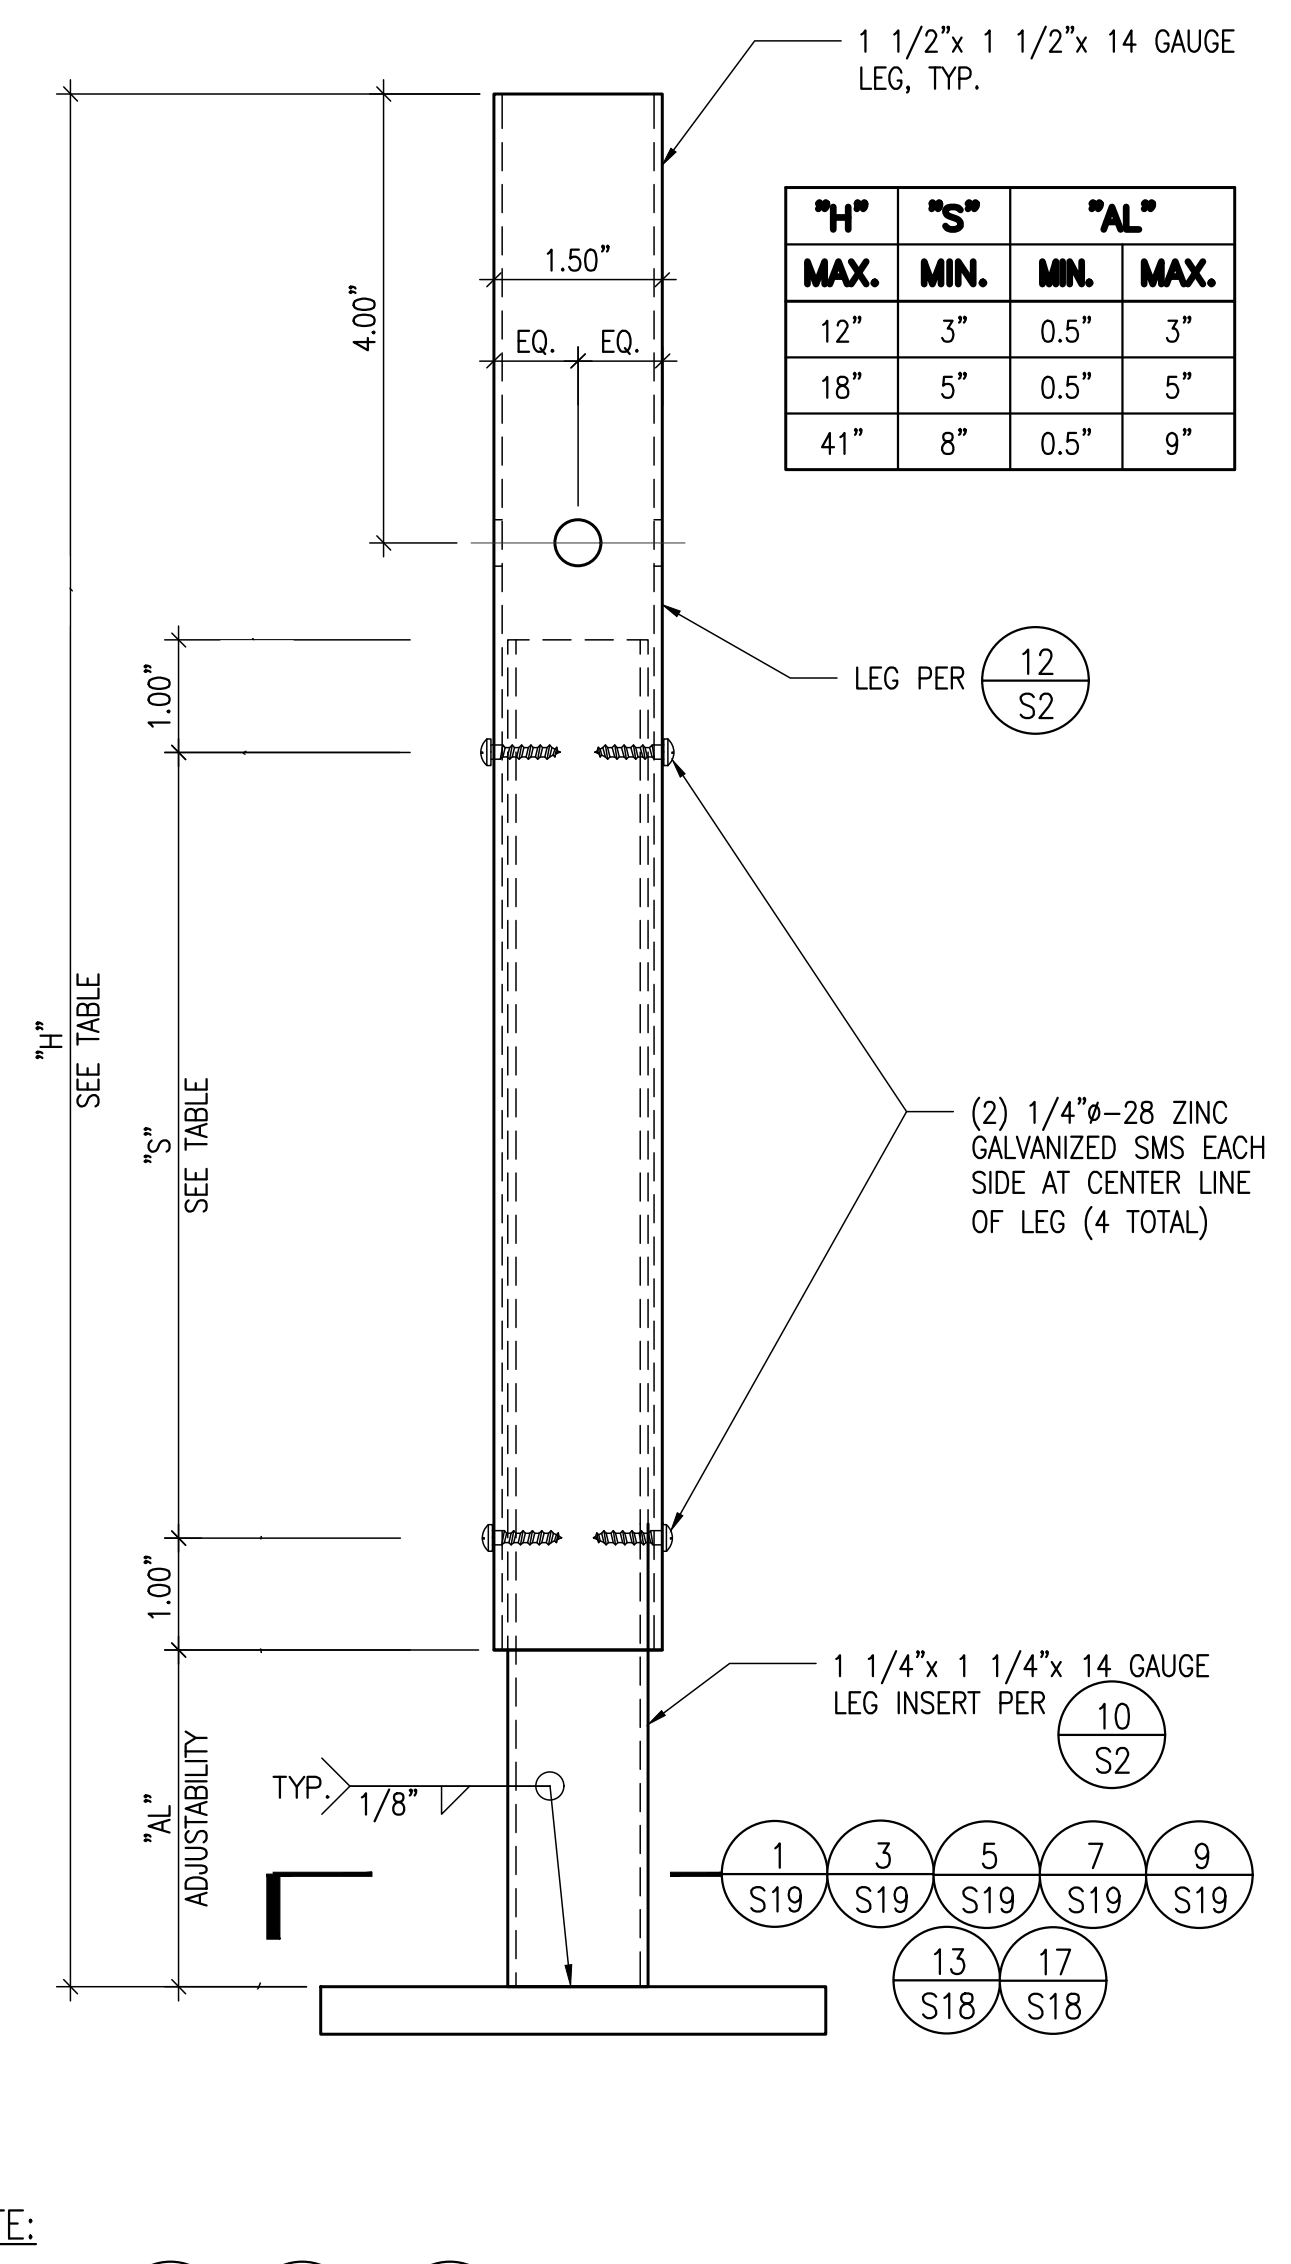


NOTE:
SEE DETAILS (3), (13) & (17 S12) FOR INFORMATION NOT SHOWN.

TYP. JACK POST LEG DETAIL

1

NO.	REVISION	DATE
1	MODIFICATIONS FOR CLARIFICATION & CONSTRUCTIBILITY	05/29/2024

QuickDeck Inc.
LOCUST, NC 28097
PHONE: 1(704)888-0327
EMAIL: drach@quick-deck.com

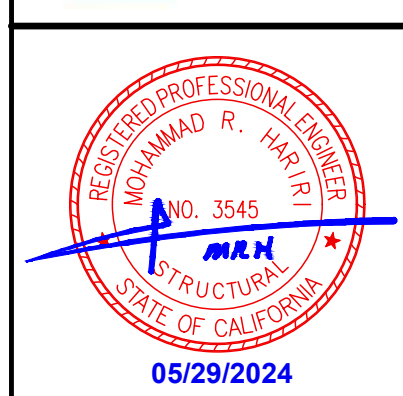

M.R.H. STRUCTURAL ENGINEERS
3400 IRVINE AVE. STE. 101
NEWPORT BEACH, CA 92660
MPH@MRSE.COM

APPROVED
DIV. OF THE STATE ARCHITECT
APP: 04-122493 PC
REVIEWED FOR
SS ☒ FLS ☒ ACS ☒ CG ☐
DATE: 11/01/2023

DIVISION OF THE STATE ARCHITECTS


LEG AND BRACING DETAILS


SHEET TITLE

DATE: 05/22/2023
JOB NO.: 23131
FILENAME: DSA 2023 DRAWING (MRH)
REV:
DRAWN BY:
APPROVED BY: MH
SCALE: N.T.S.
PLOT DATE: 05/29/2024
SHEET NUMBER


S13

13 of 20

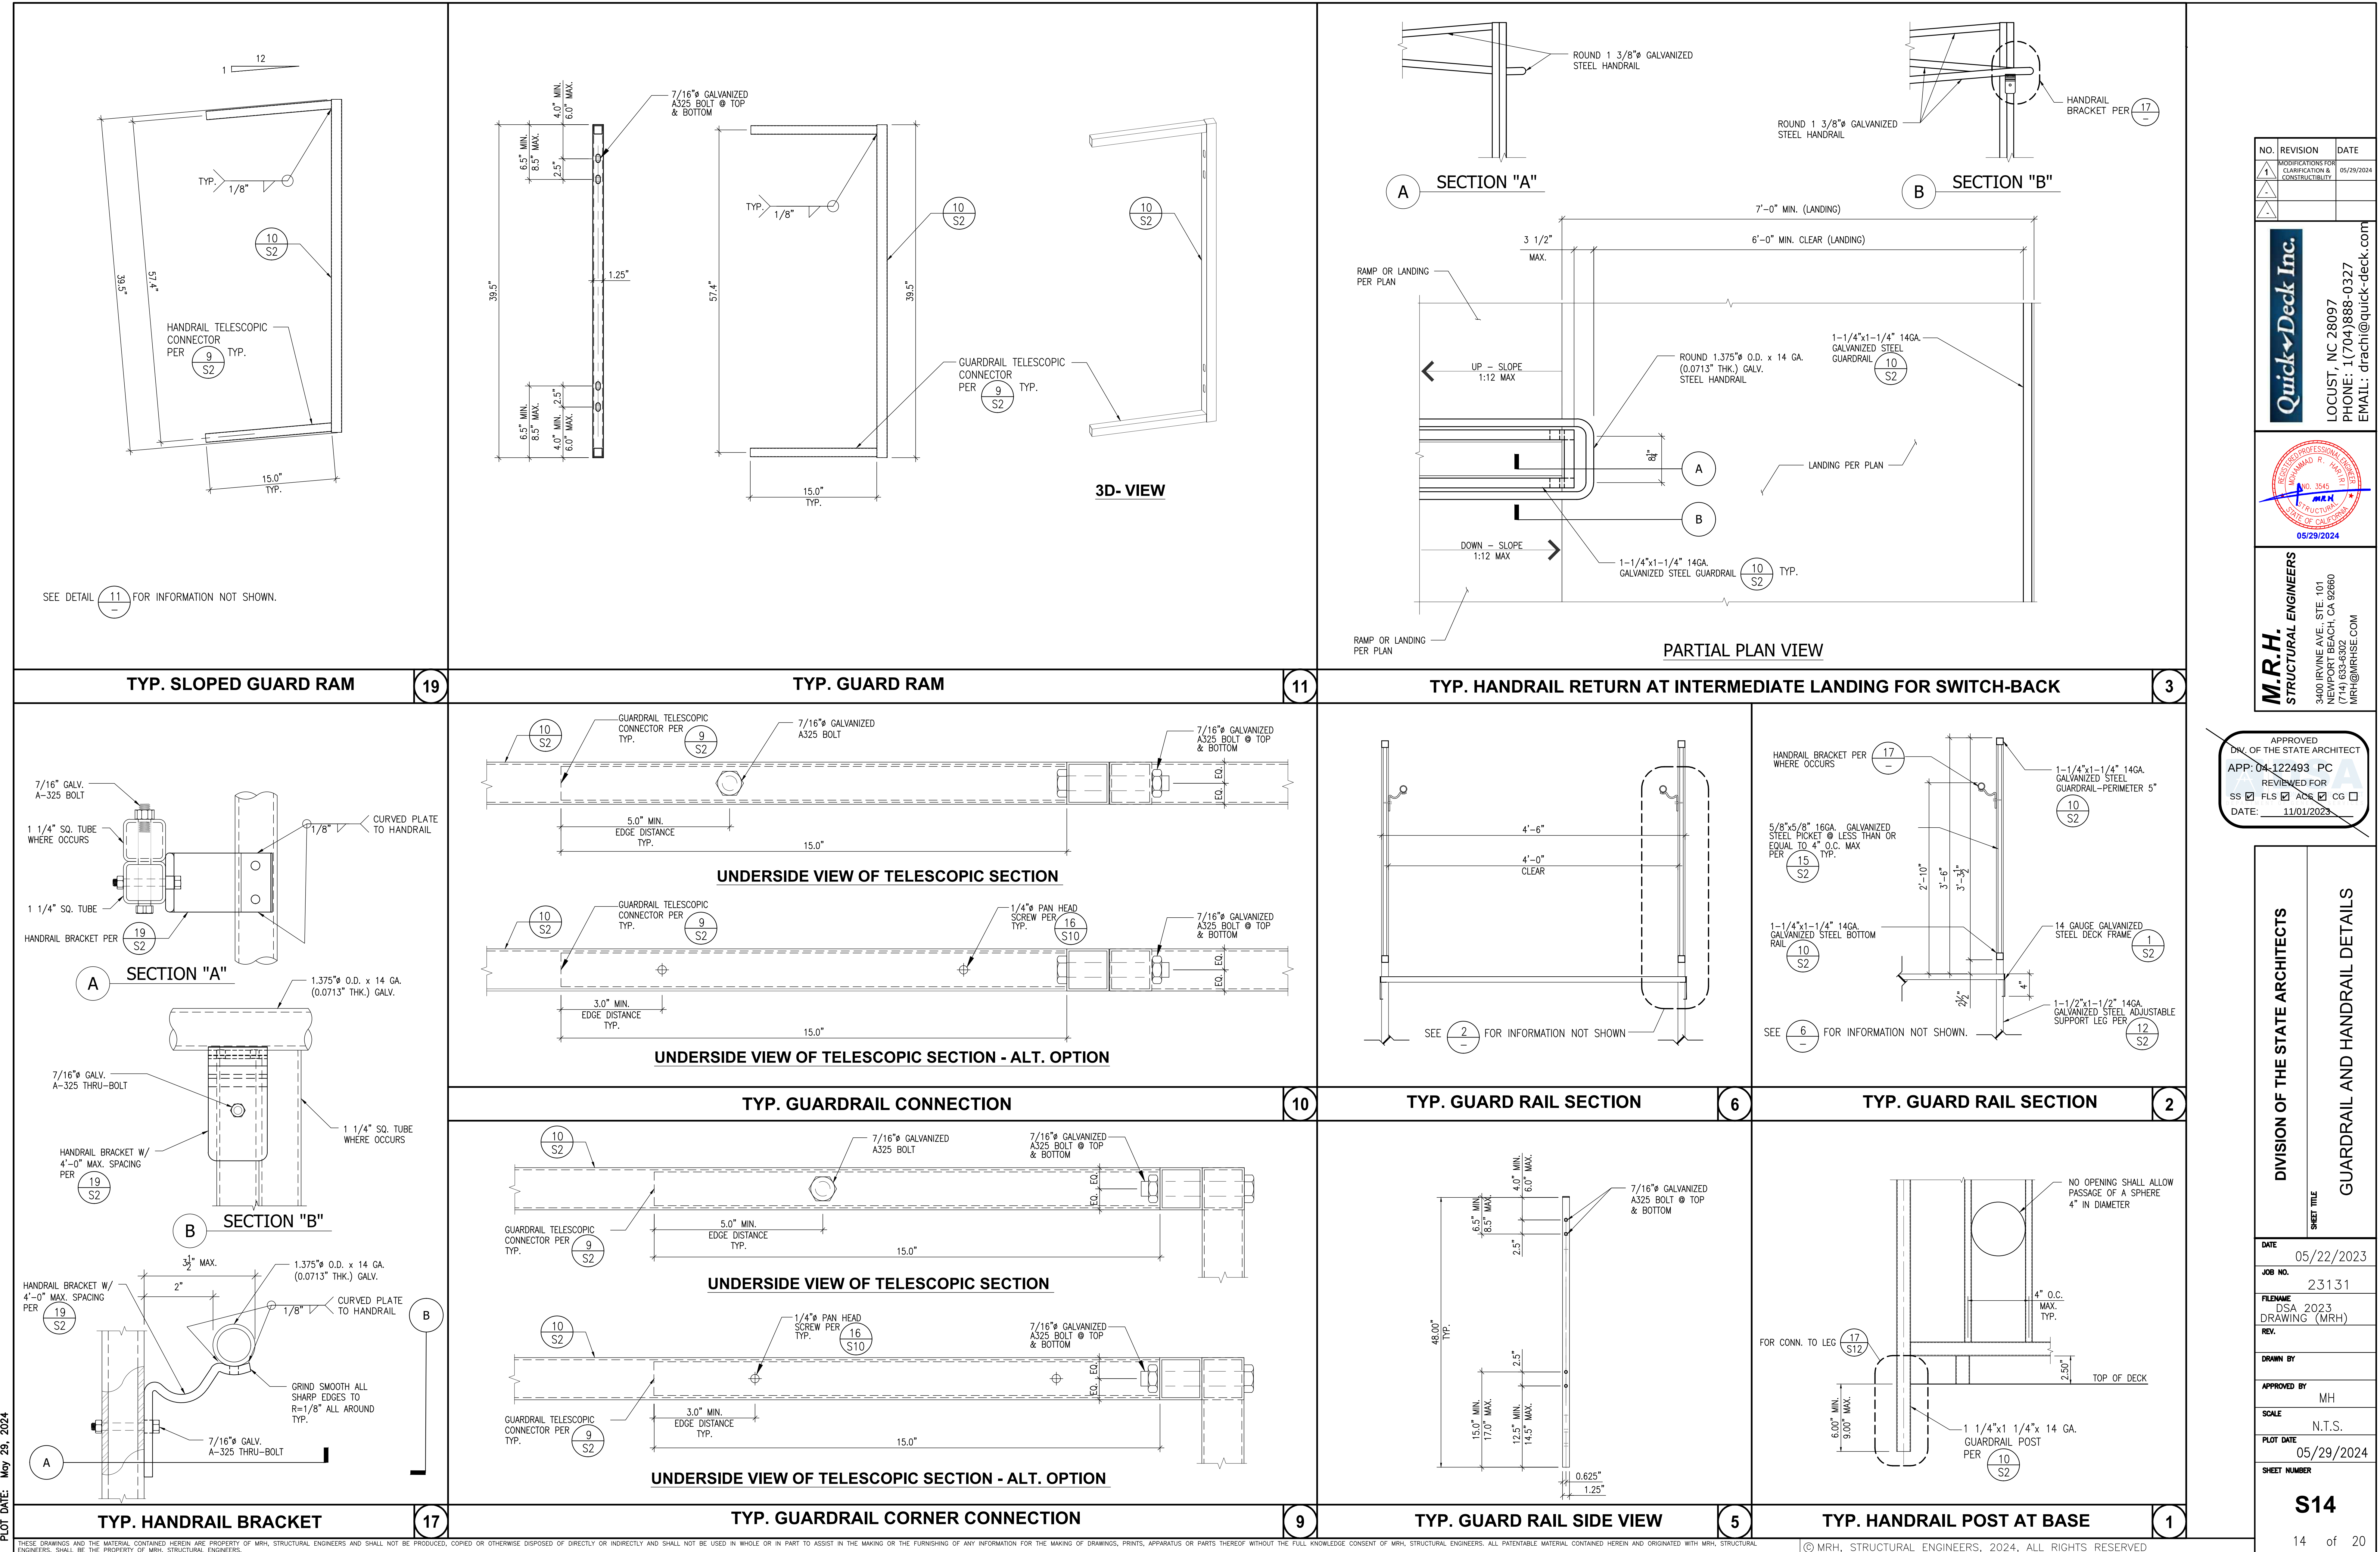


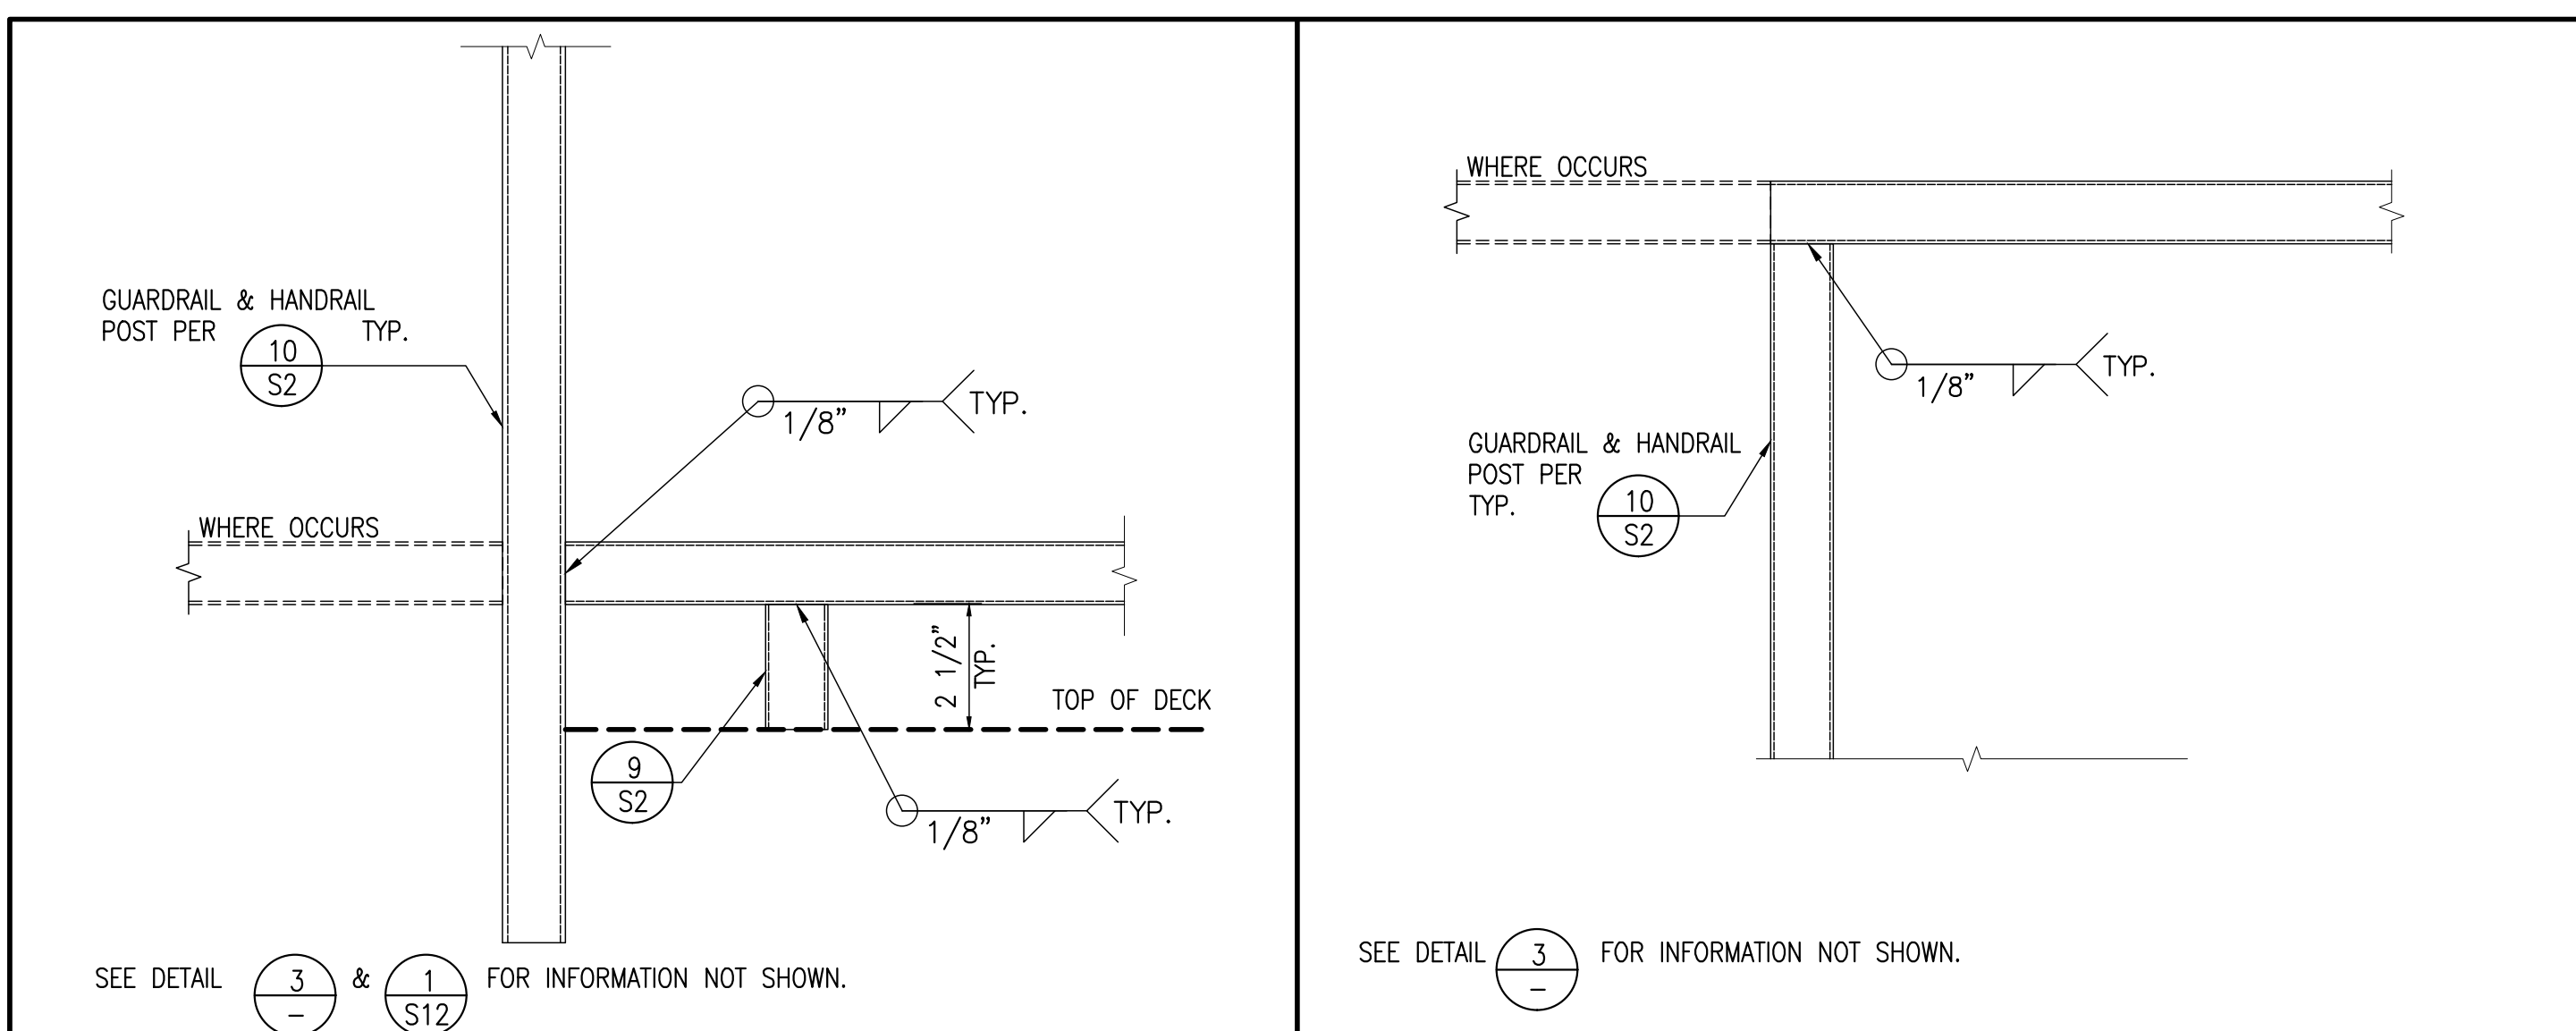


TYP. GUARDRAIL CONNECTION DETAIL

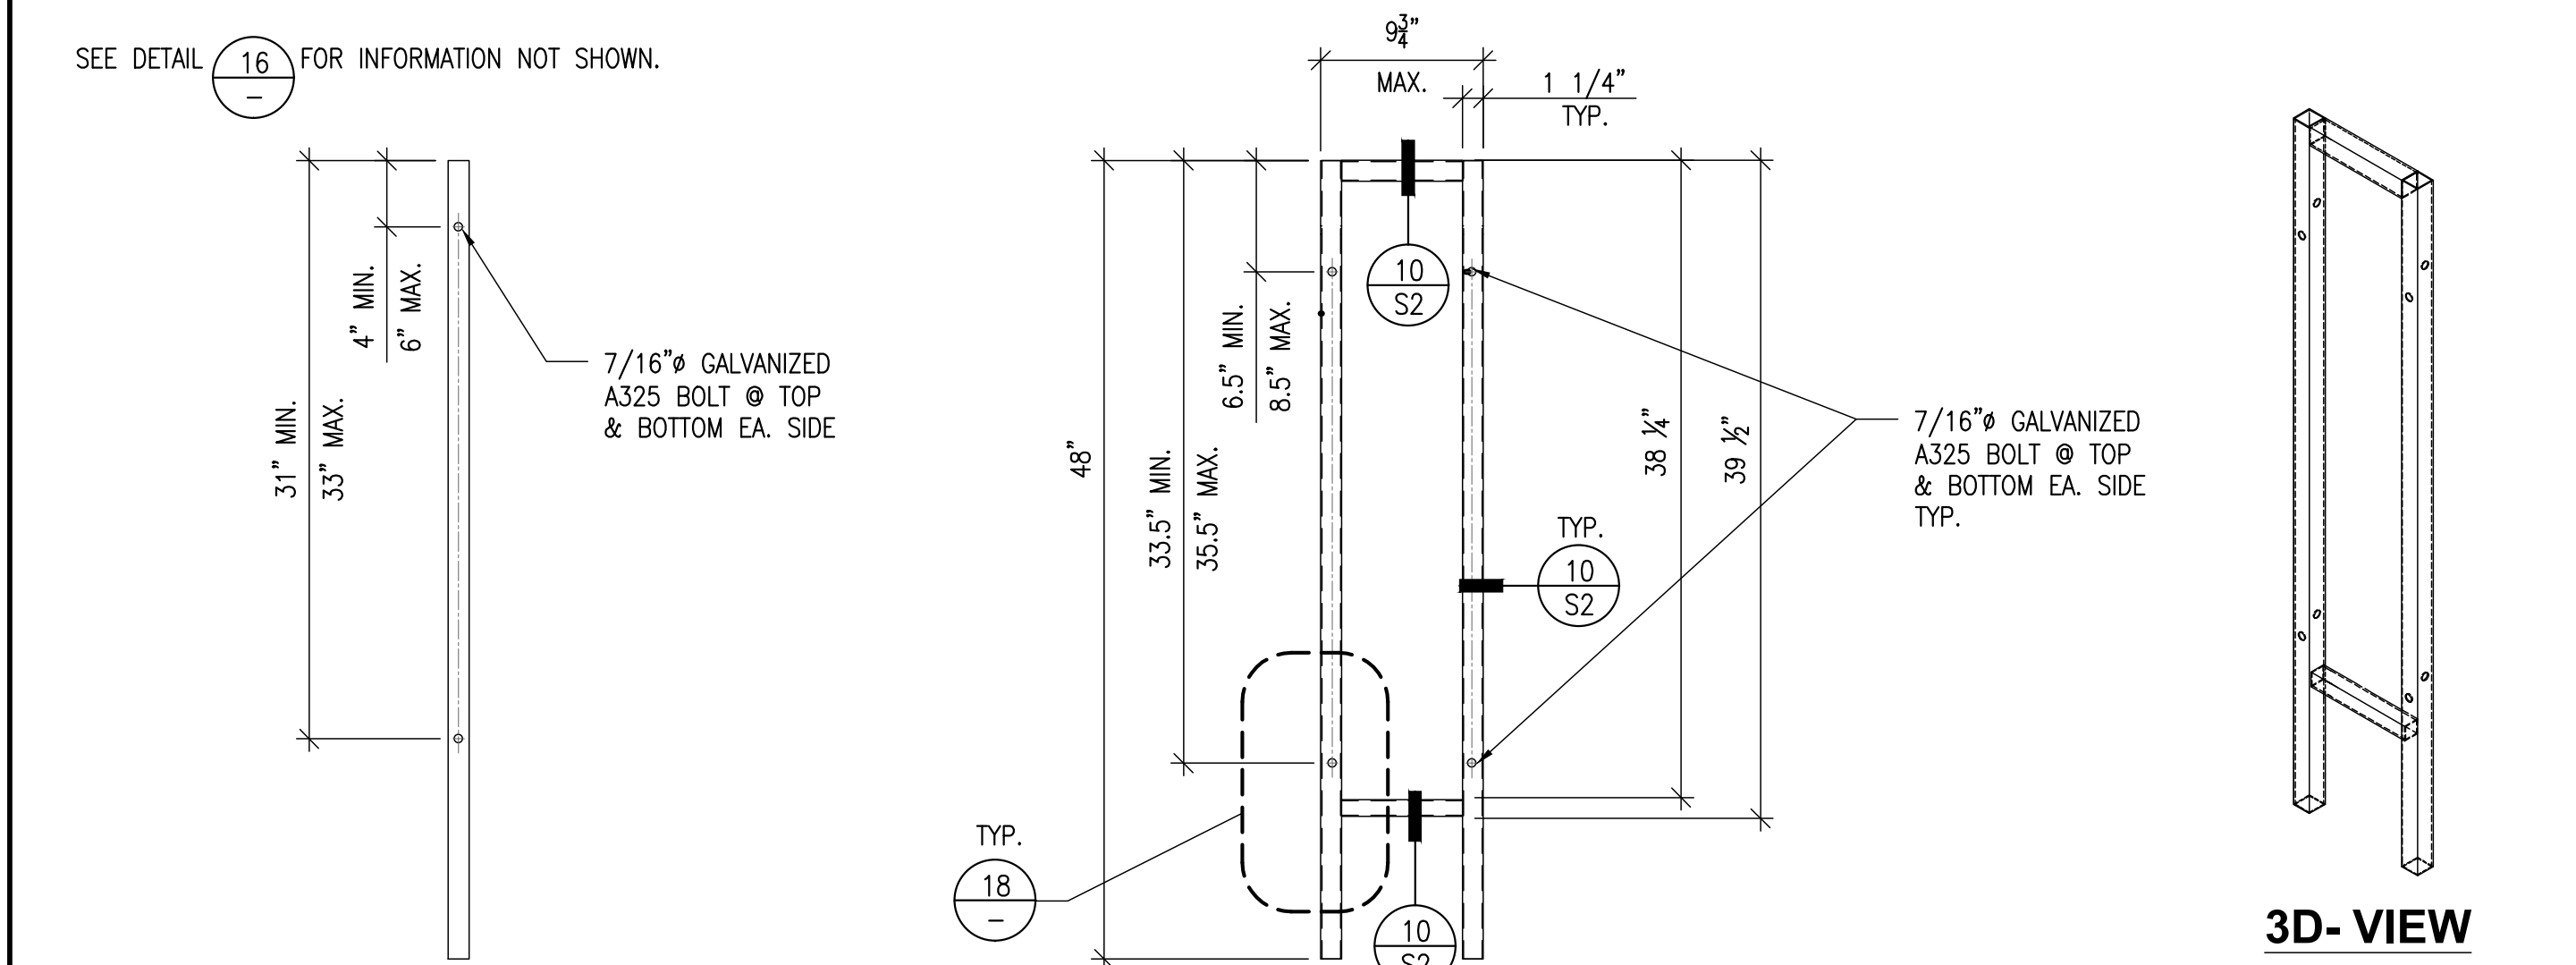



TYP. GUARDRAIL AND HANDRAIL ASSEMBLY DETAIL (W/ FINISH LANDING HEIGHT 30" OR LESS)

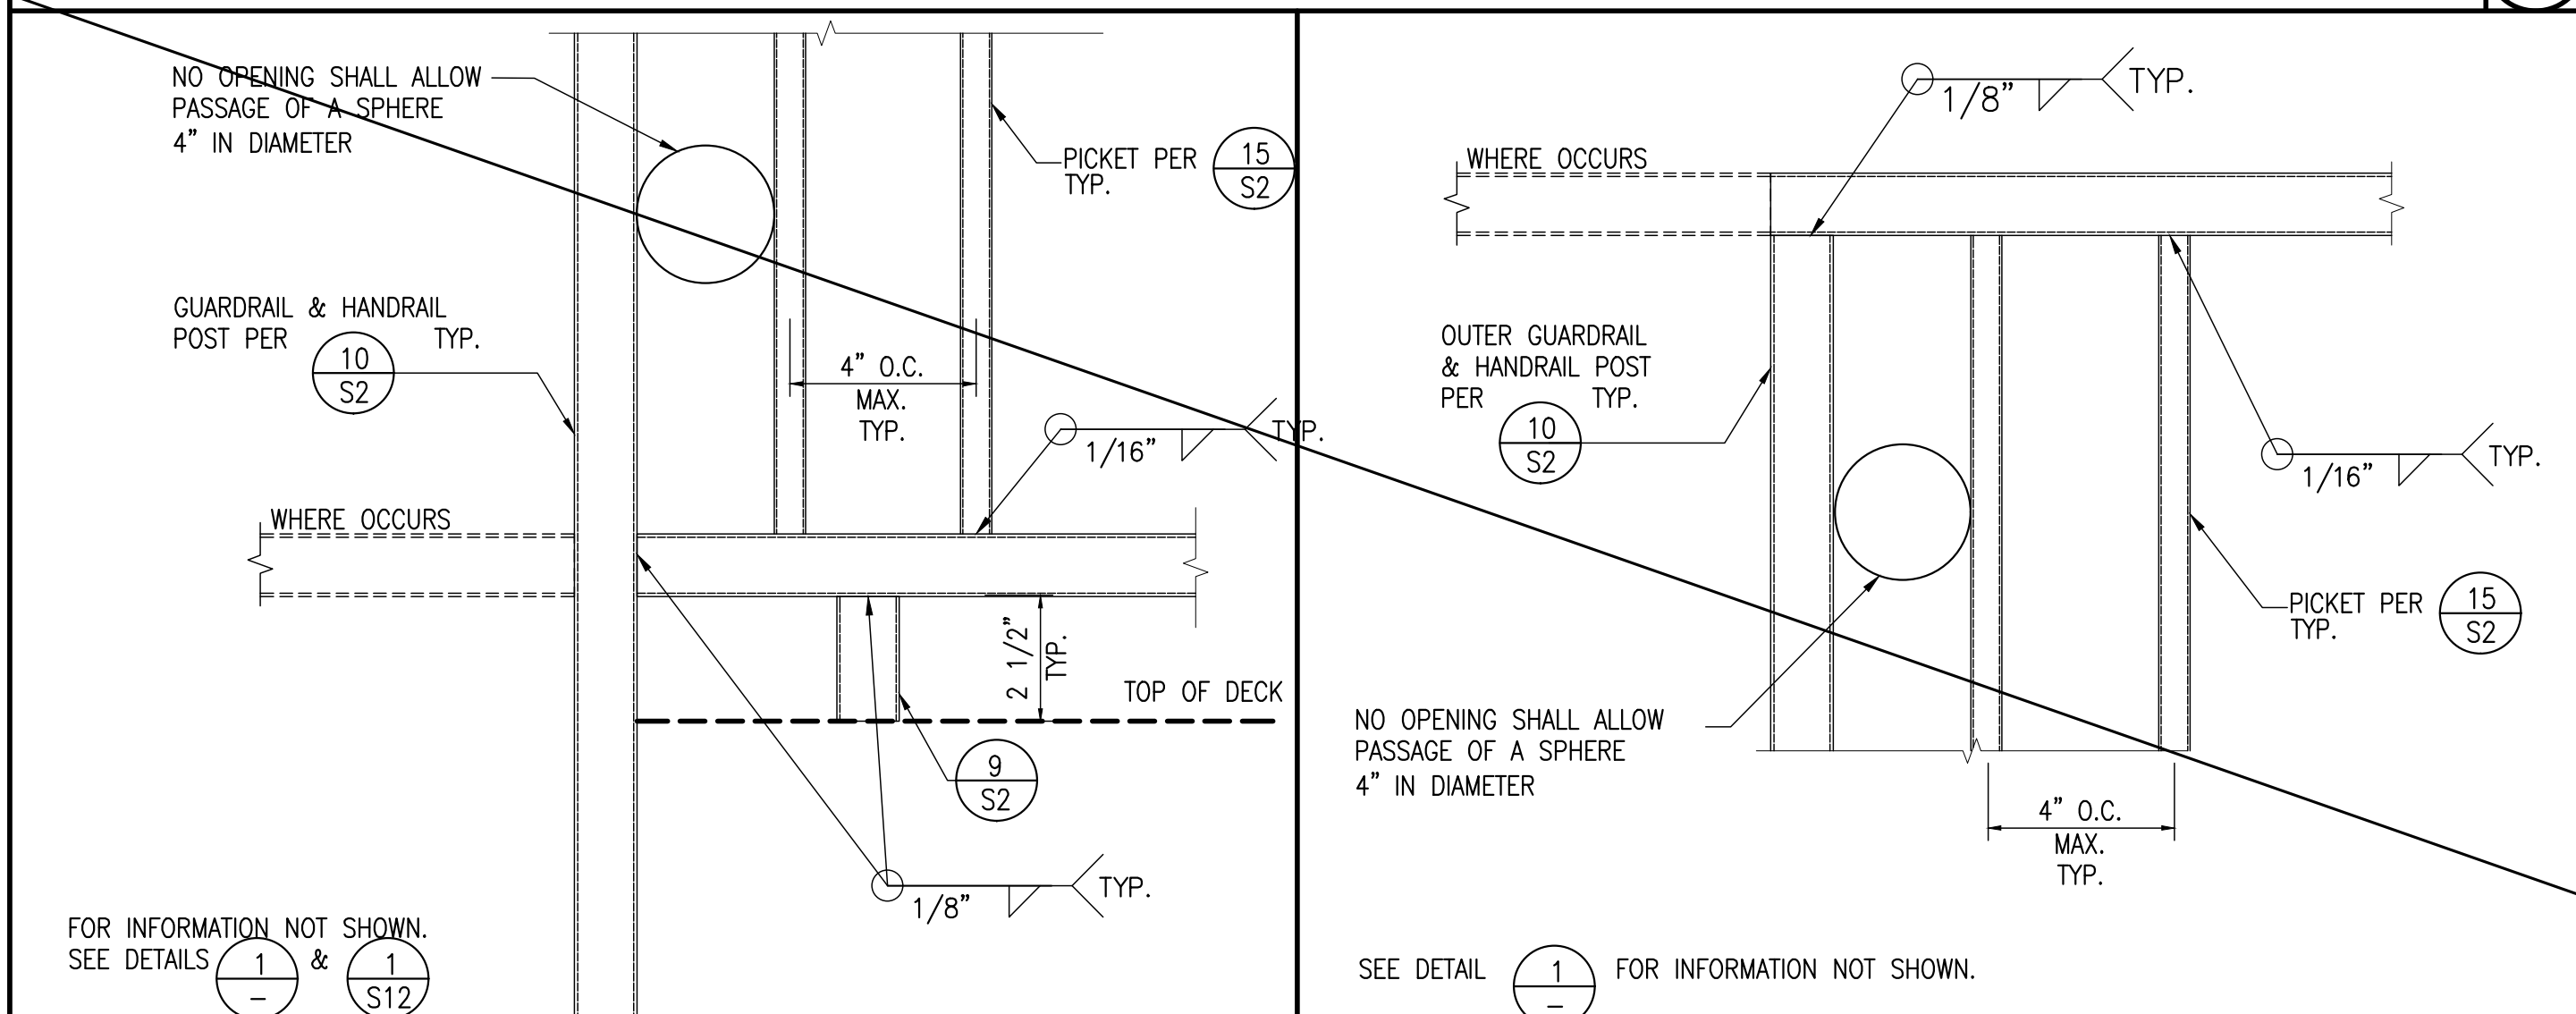

TYP. GUARDRAIL CONNECTION DETAIL

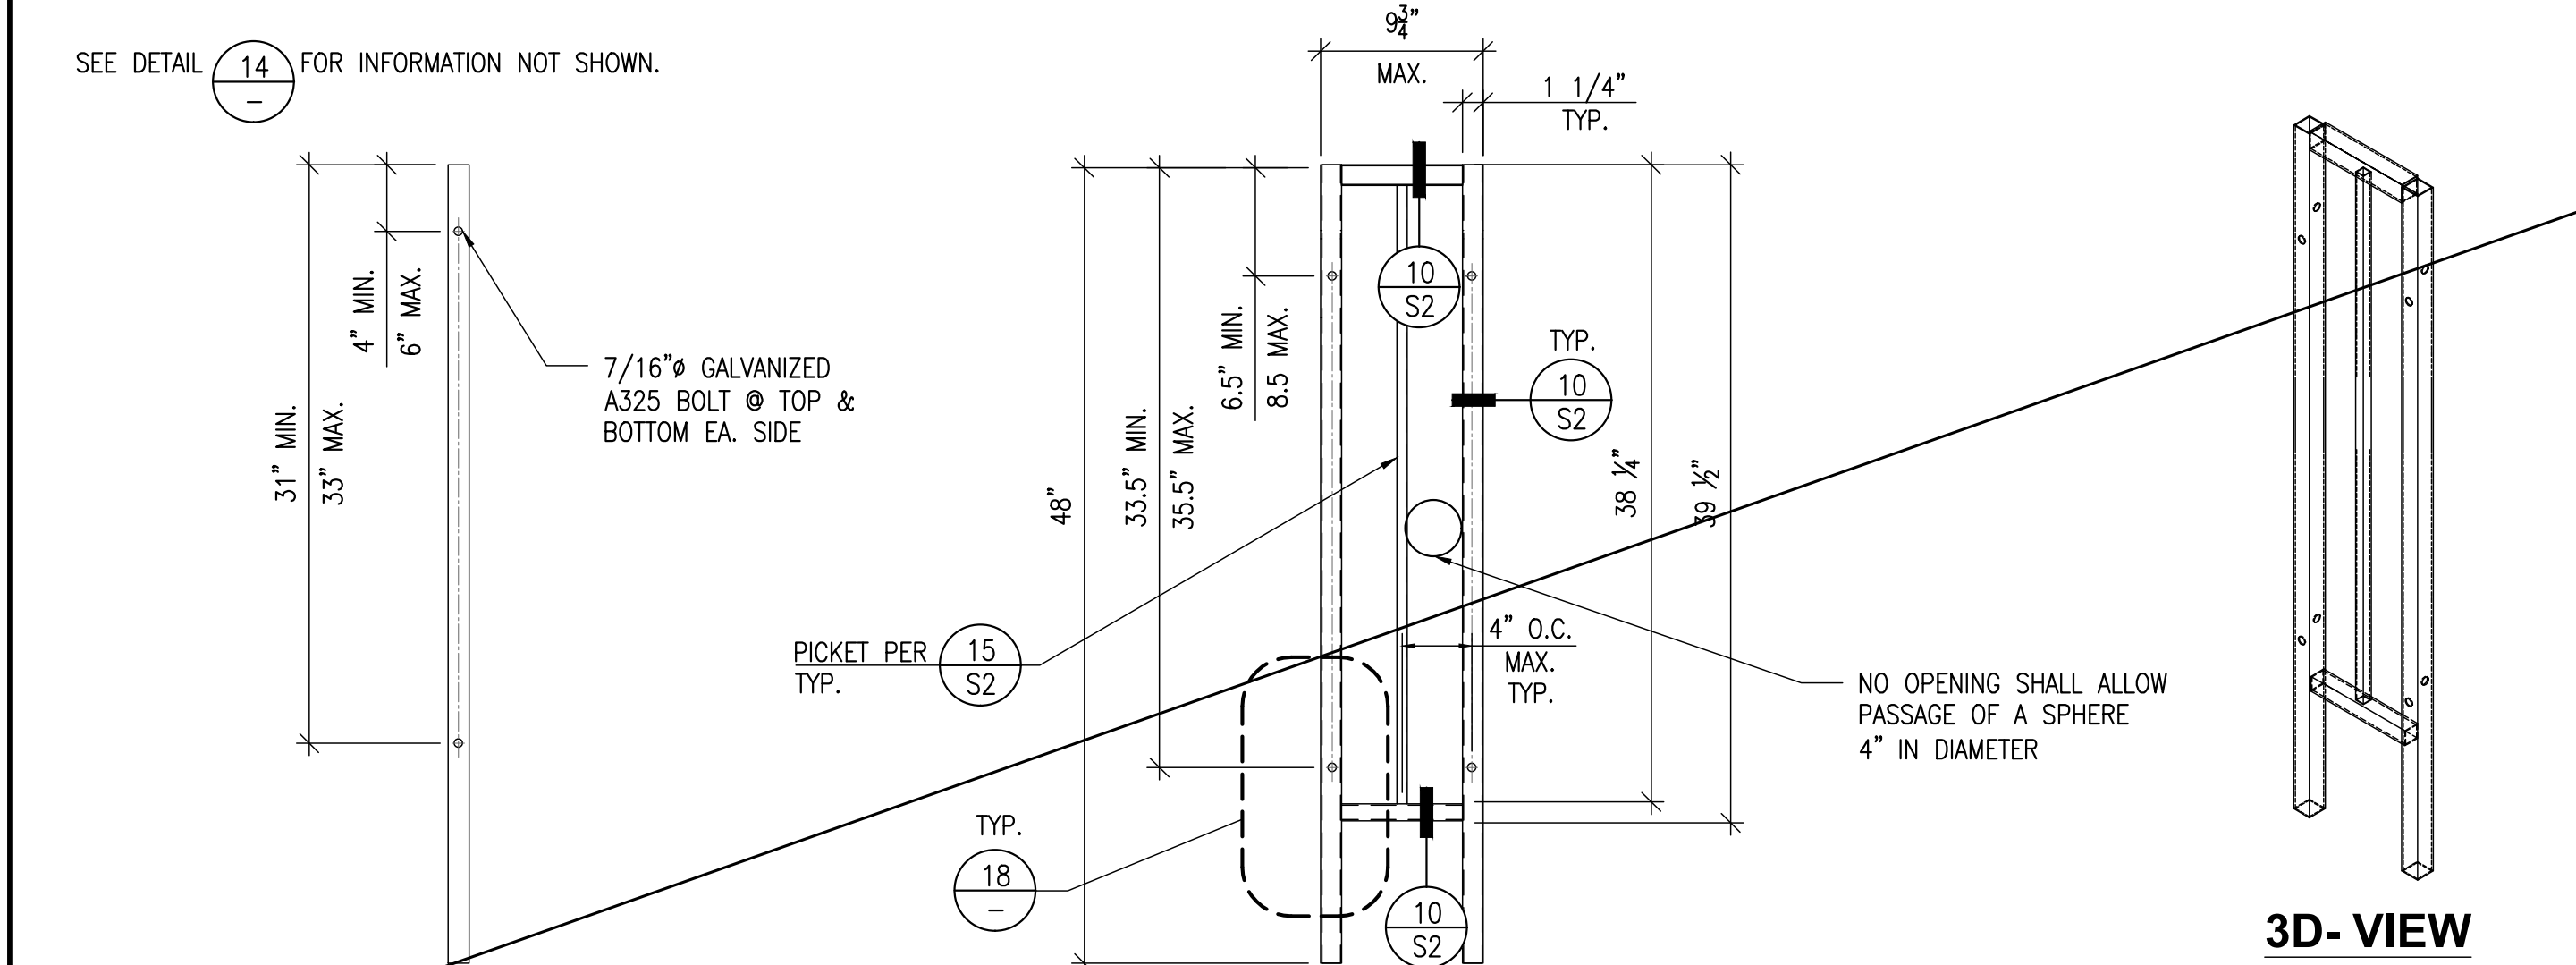

TYP. GUARDRAIL AND HANDRAIL ASSEMBLY DETAIL (W/ FINISH LANDING HEIGHT 0" TO 44" MAX.) - OPTION 1

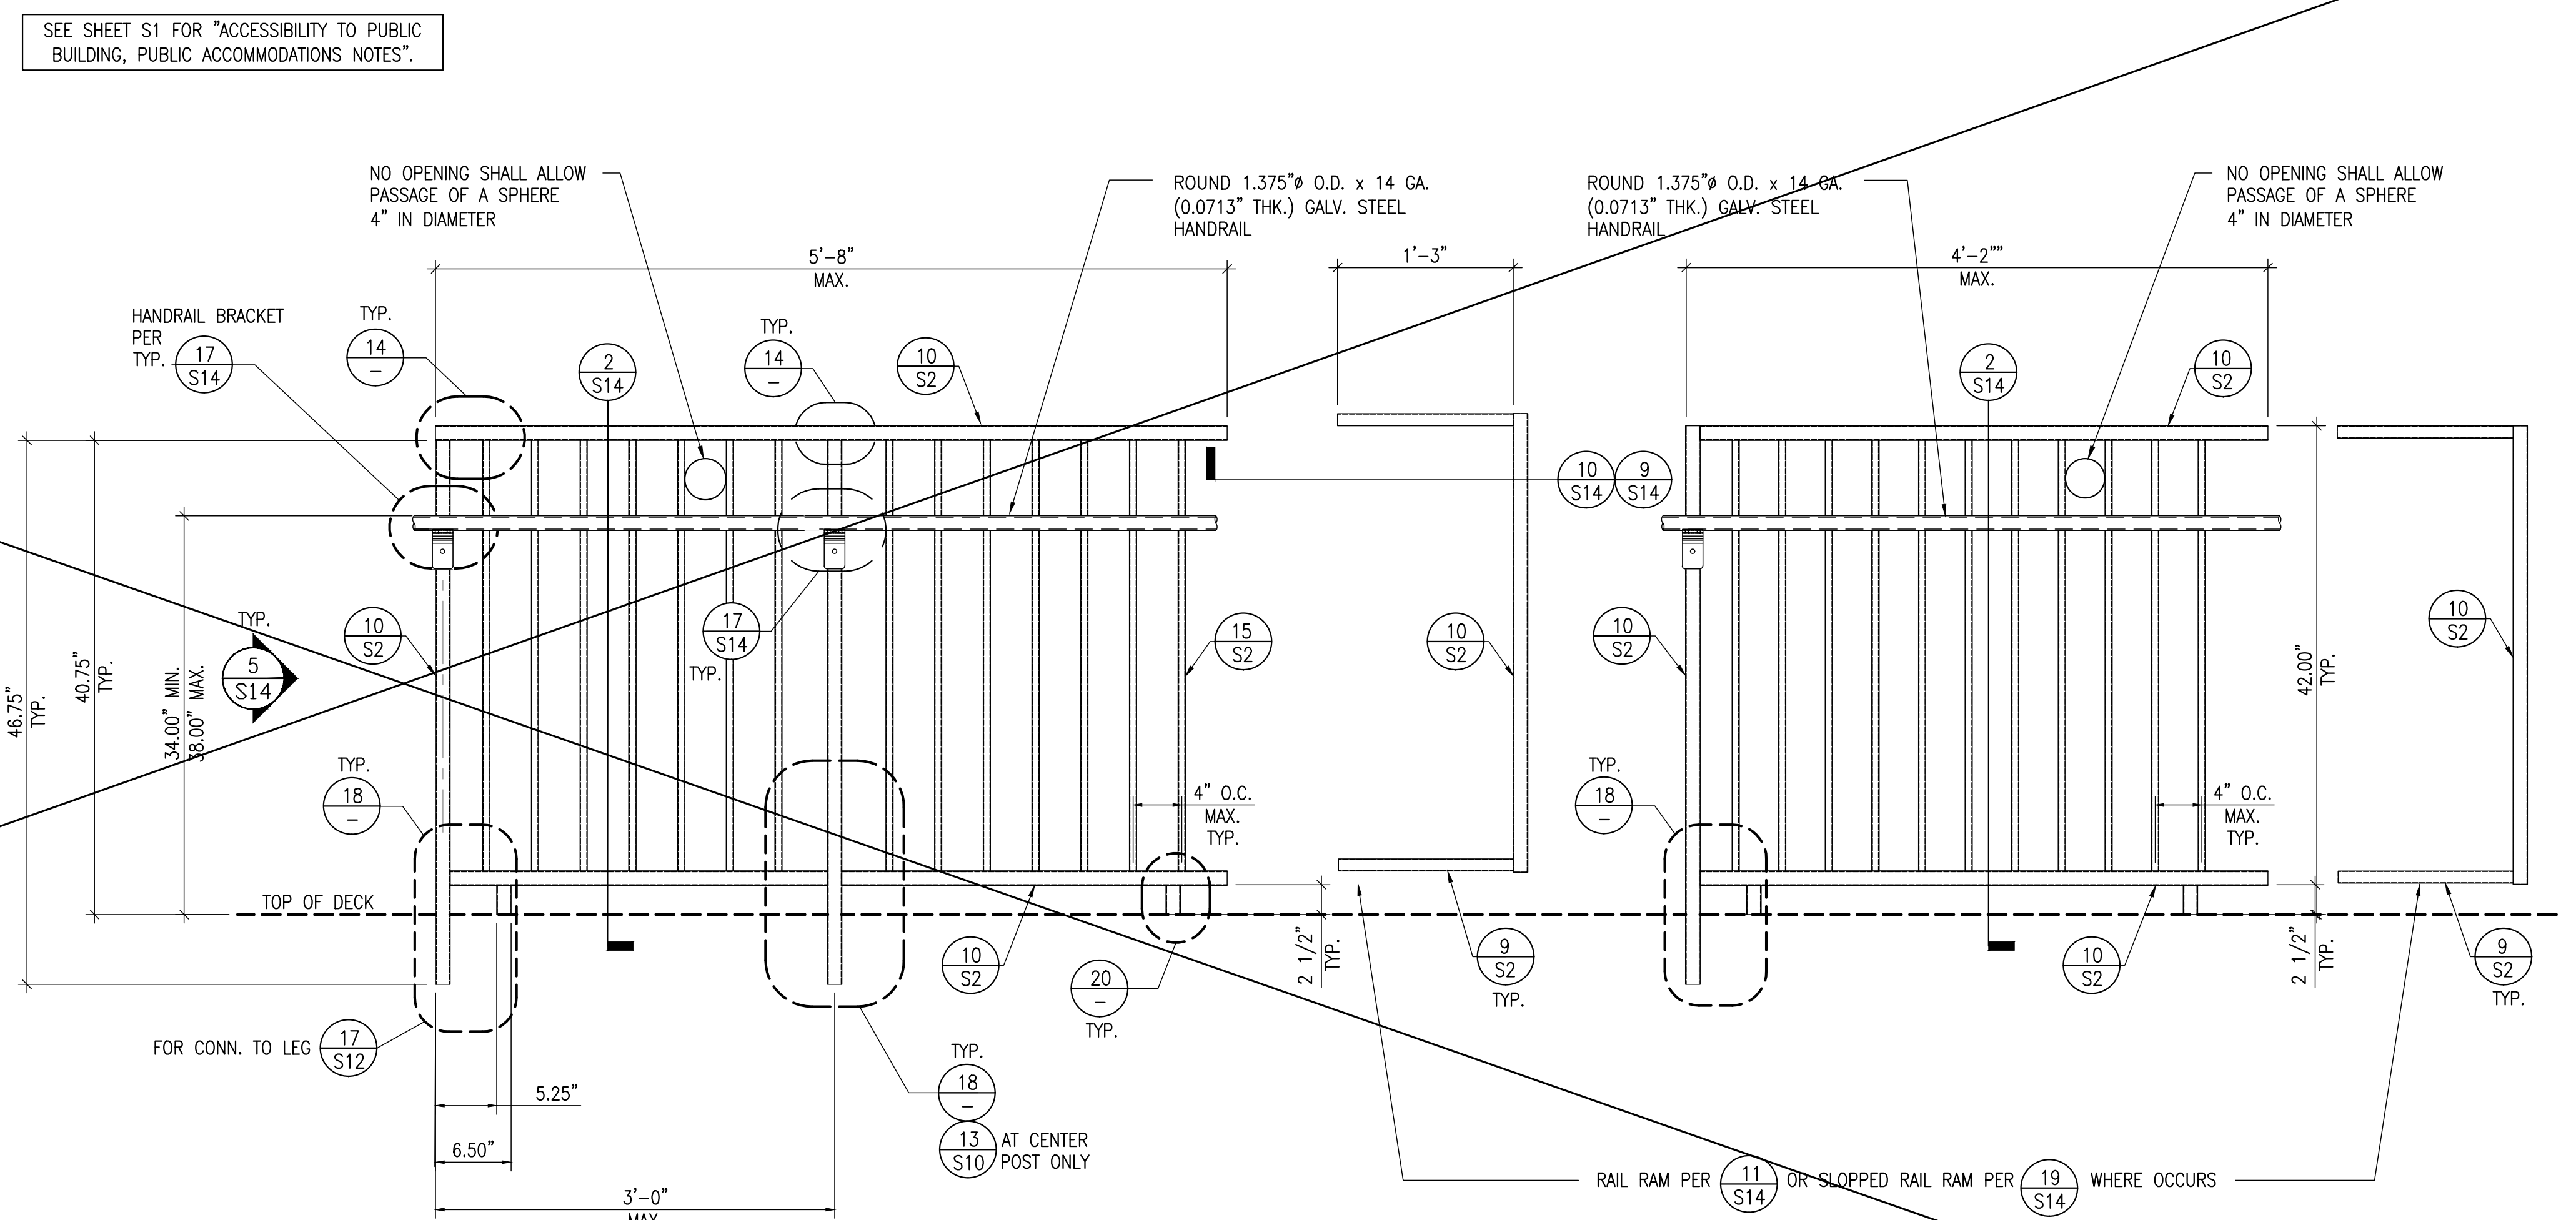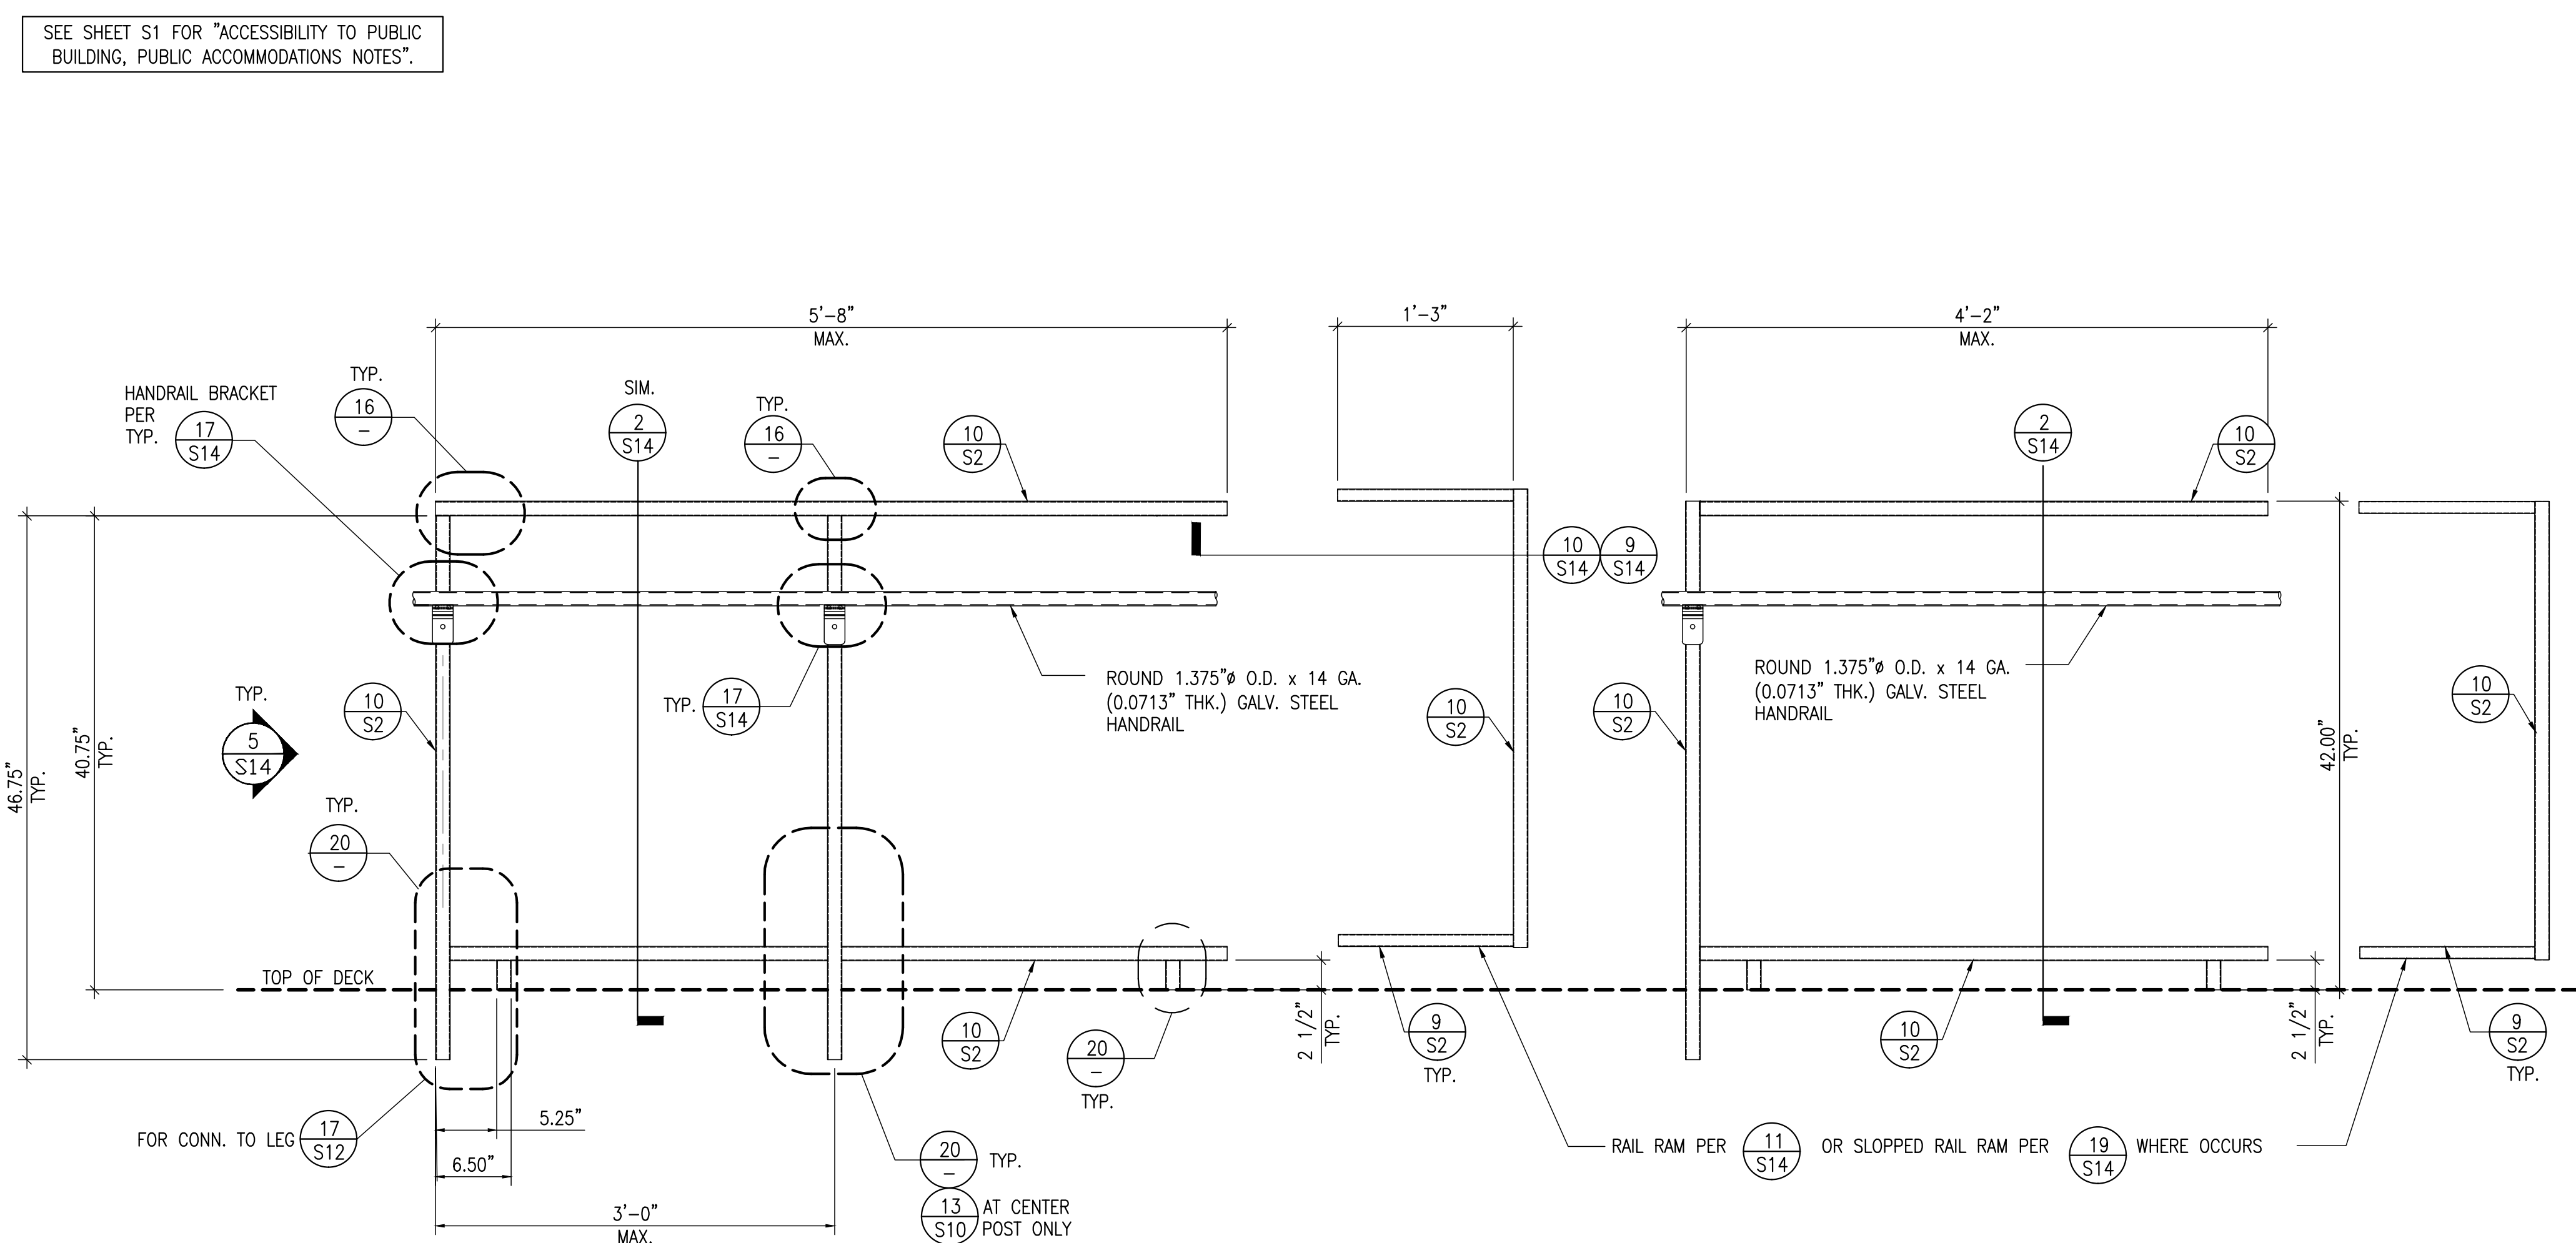

NO.	REVISION	DATE
1	MODIFICATIONS FOR CLARIFICATION & CONSTRUCTIBILITY	05/29/2024
-		
-		

QuickDeck Inc.

LOCUST, NC 28097
PHONE: 1(704)888-0327
EMAIL: drachi@quick-deck.com



M.R.H.

STRUCTURAL ENGINEERS
3400 IRVINE AVE., STE. 101
NEWPORT BEACH, CA 92660
(714) 633-6302
MRH@MRHSE.COM


APPROVED
DIV. OF THE STATE ARCHITECT
APP: 04-122493 PC
REVIEWED FOR
SS ☒ FLS ☒ ACS ☒ CG ☐
DATE: 11/01/2023

DIVISION OF THE STATE ARCHITECTS


GUARDRAIL AND HANDRAIL DETAILS

DATE	05/22/2023
JOB NO.	23131
FILENAME	DSA 2023 DRAWING (MRH)
REV.	
DRAWN BY	
APPROVED BY	MH
SCALE	N.T.S.
PLOT DATE	05/29/2024
SHEET NUMBER	


S15

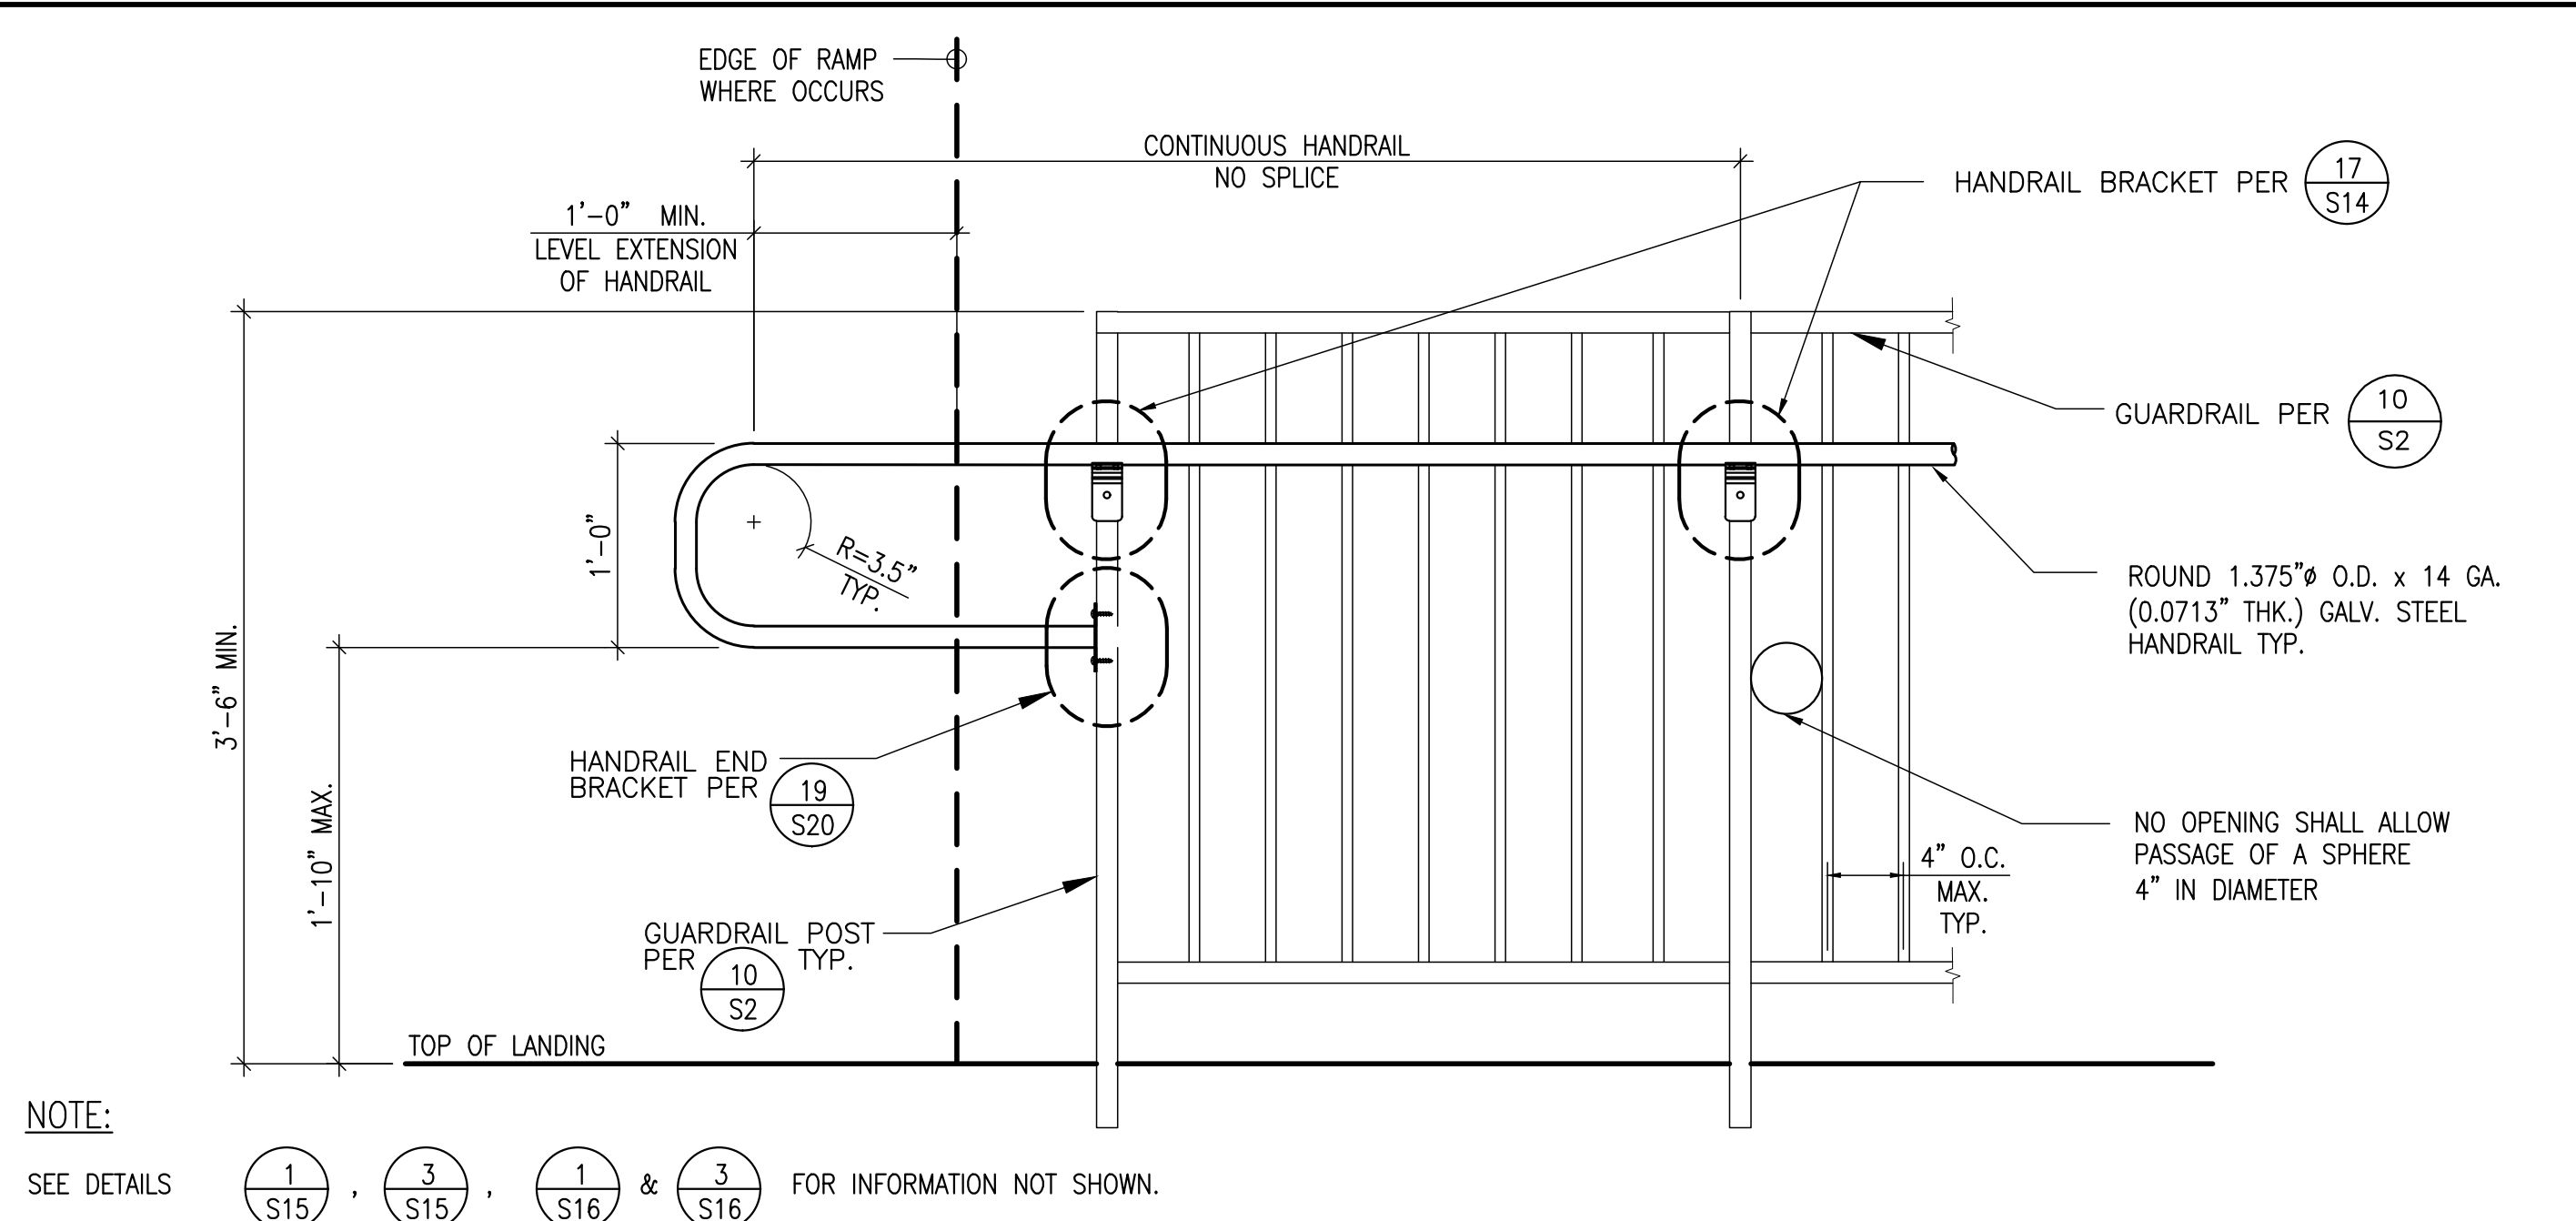


TYP. HANDRAIL RETURN DETAIL AT LANDING OR RAMP

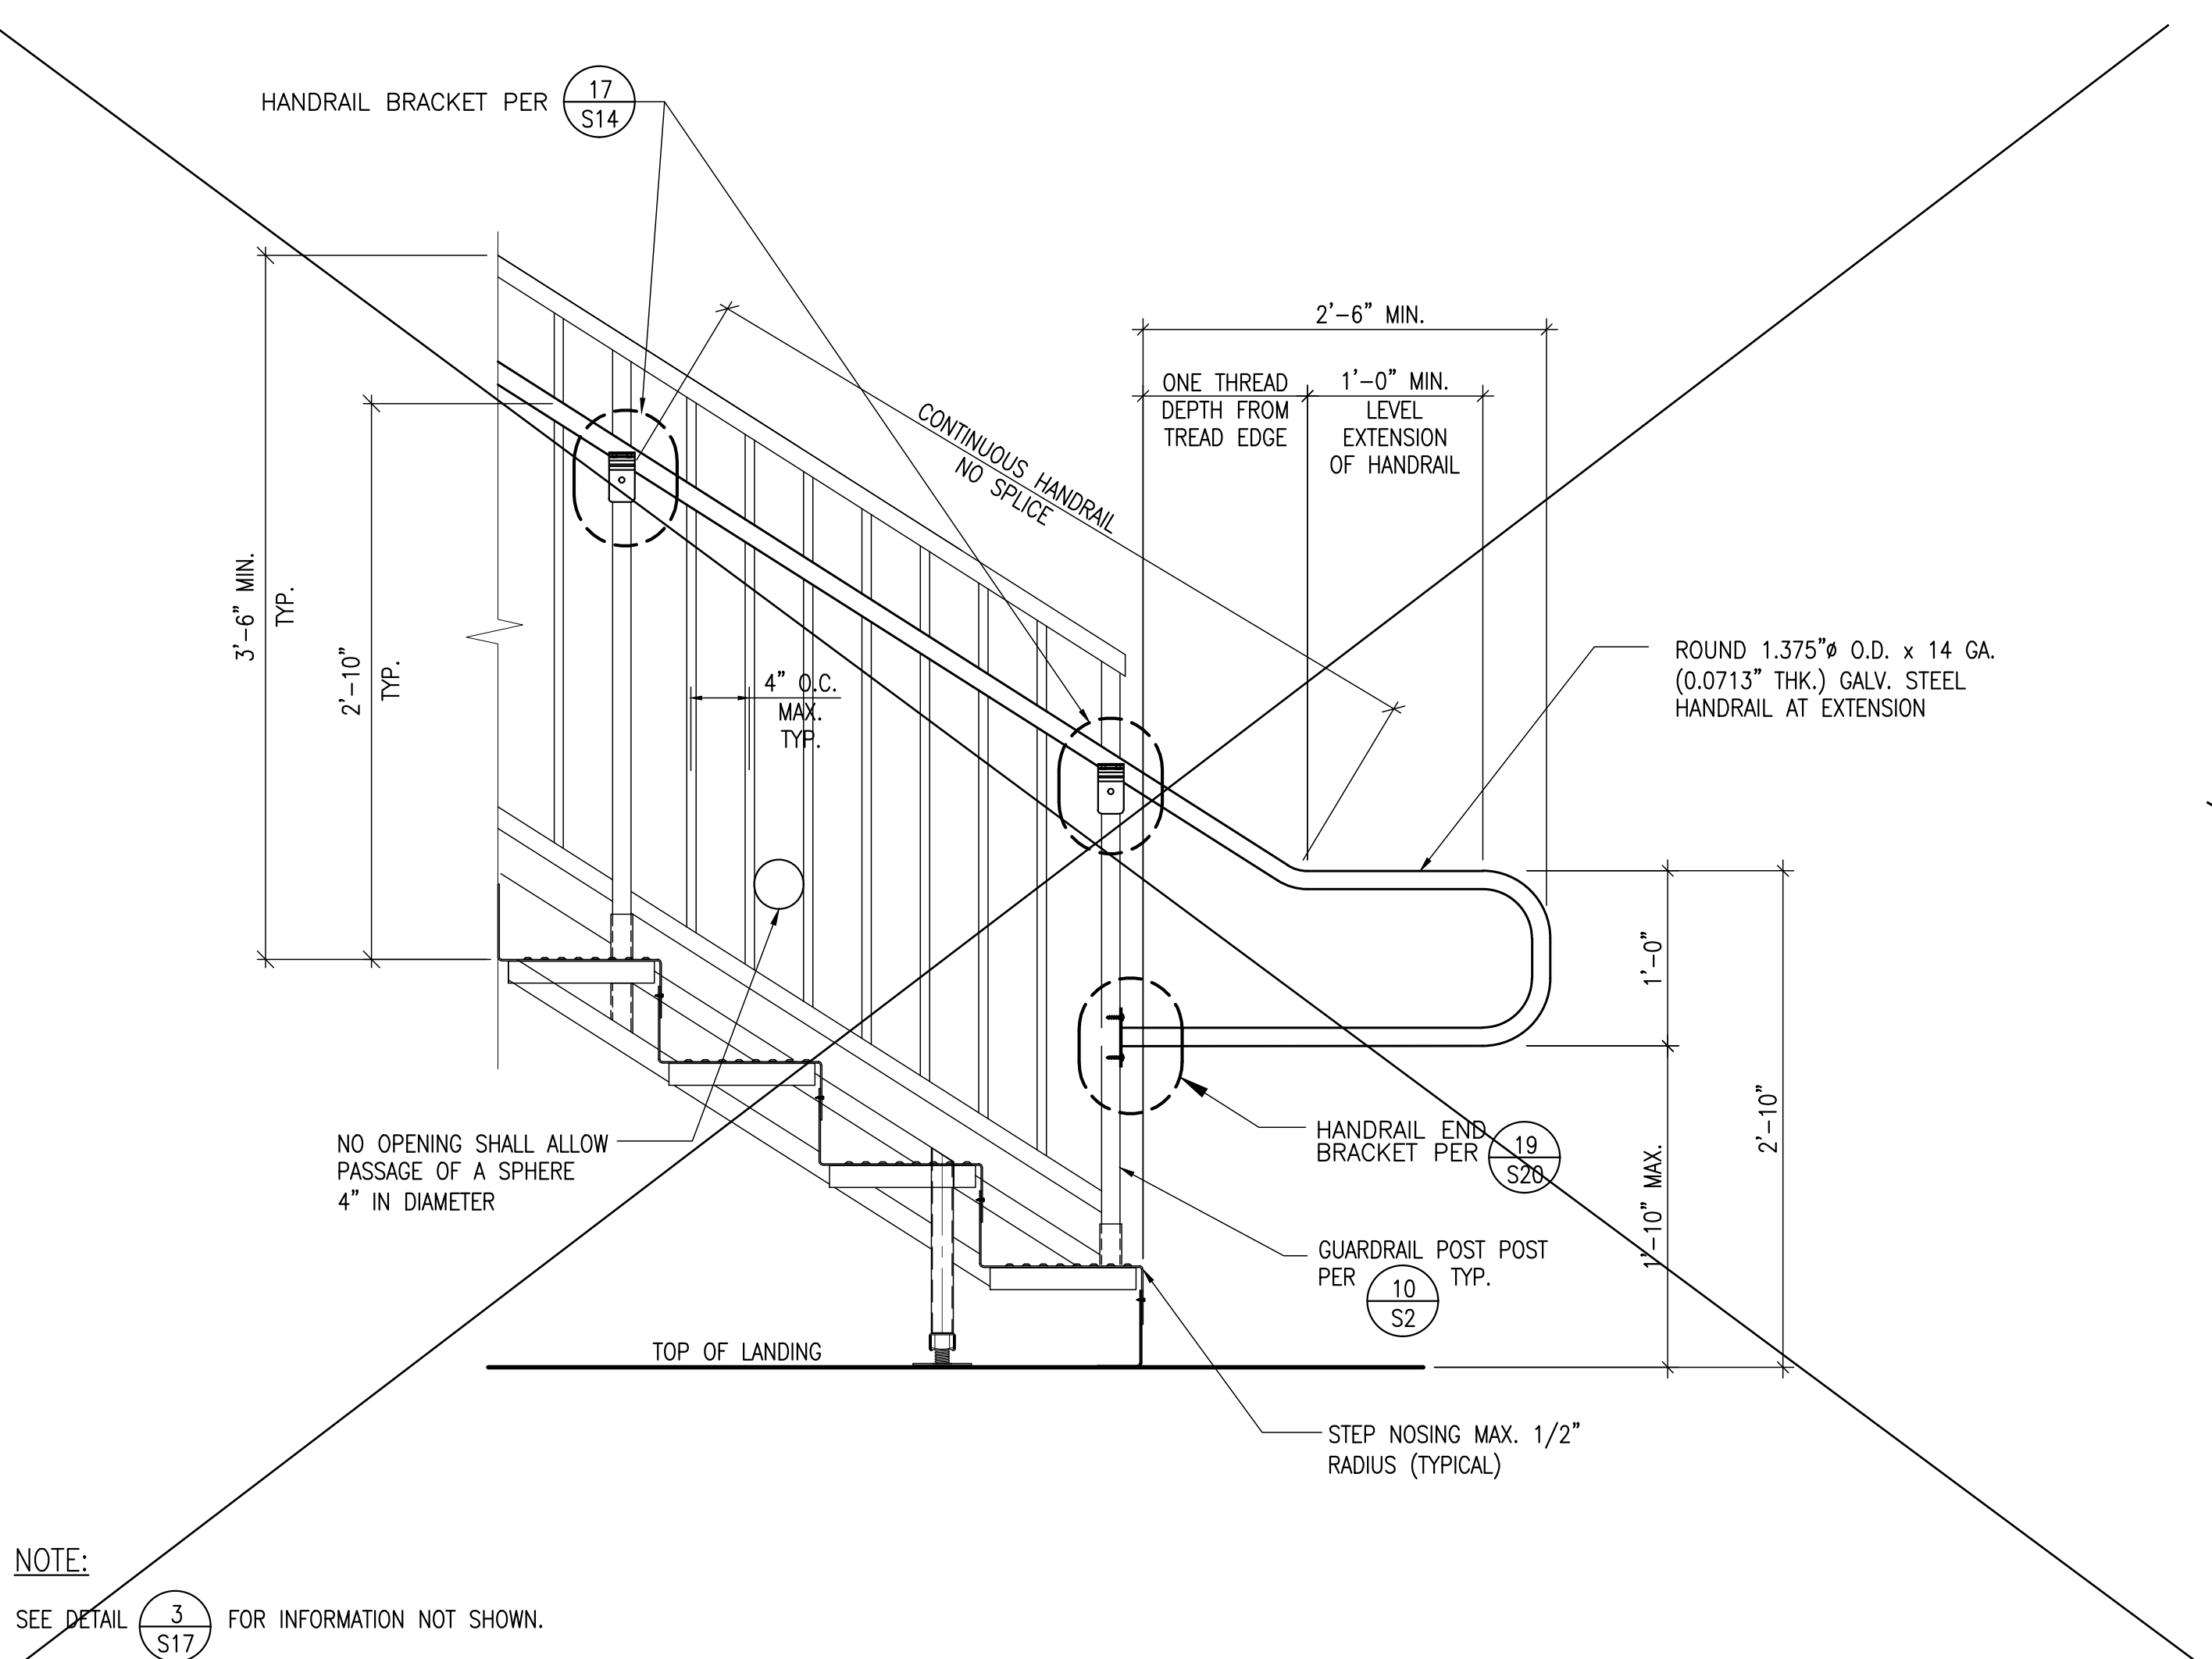


TYP. HANDRAIL RETURN DETAIL AT STAIRS

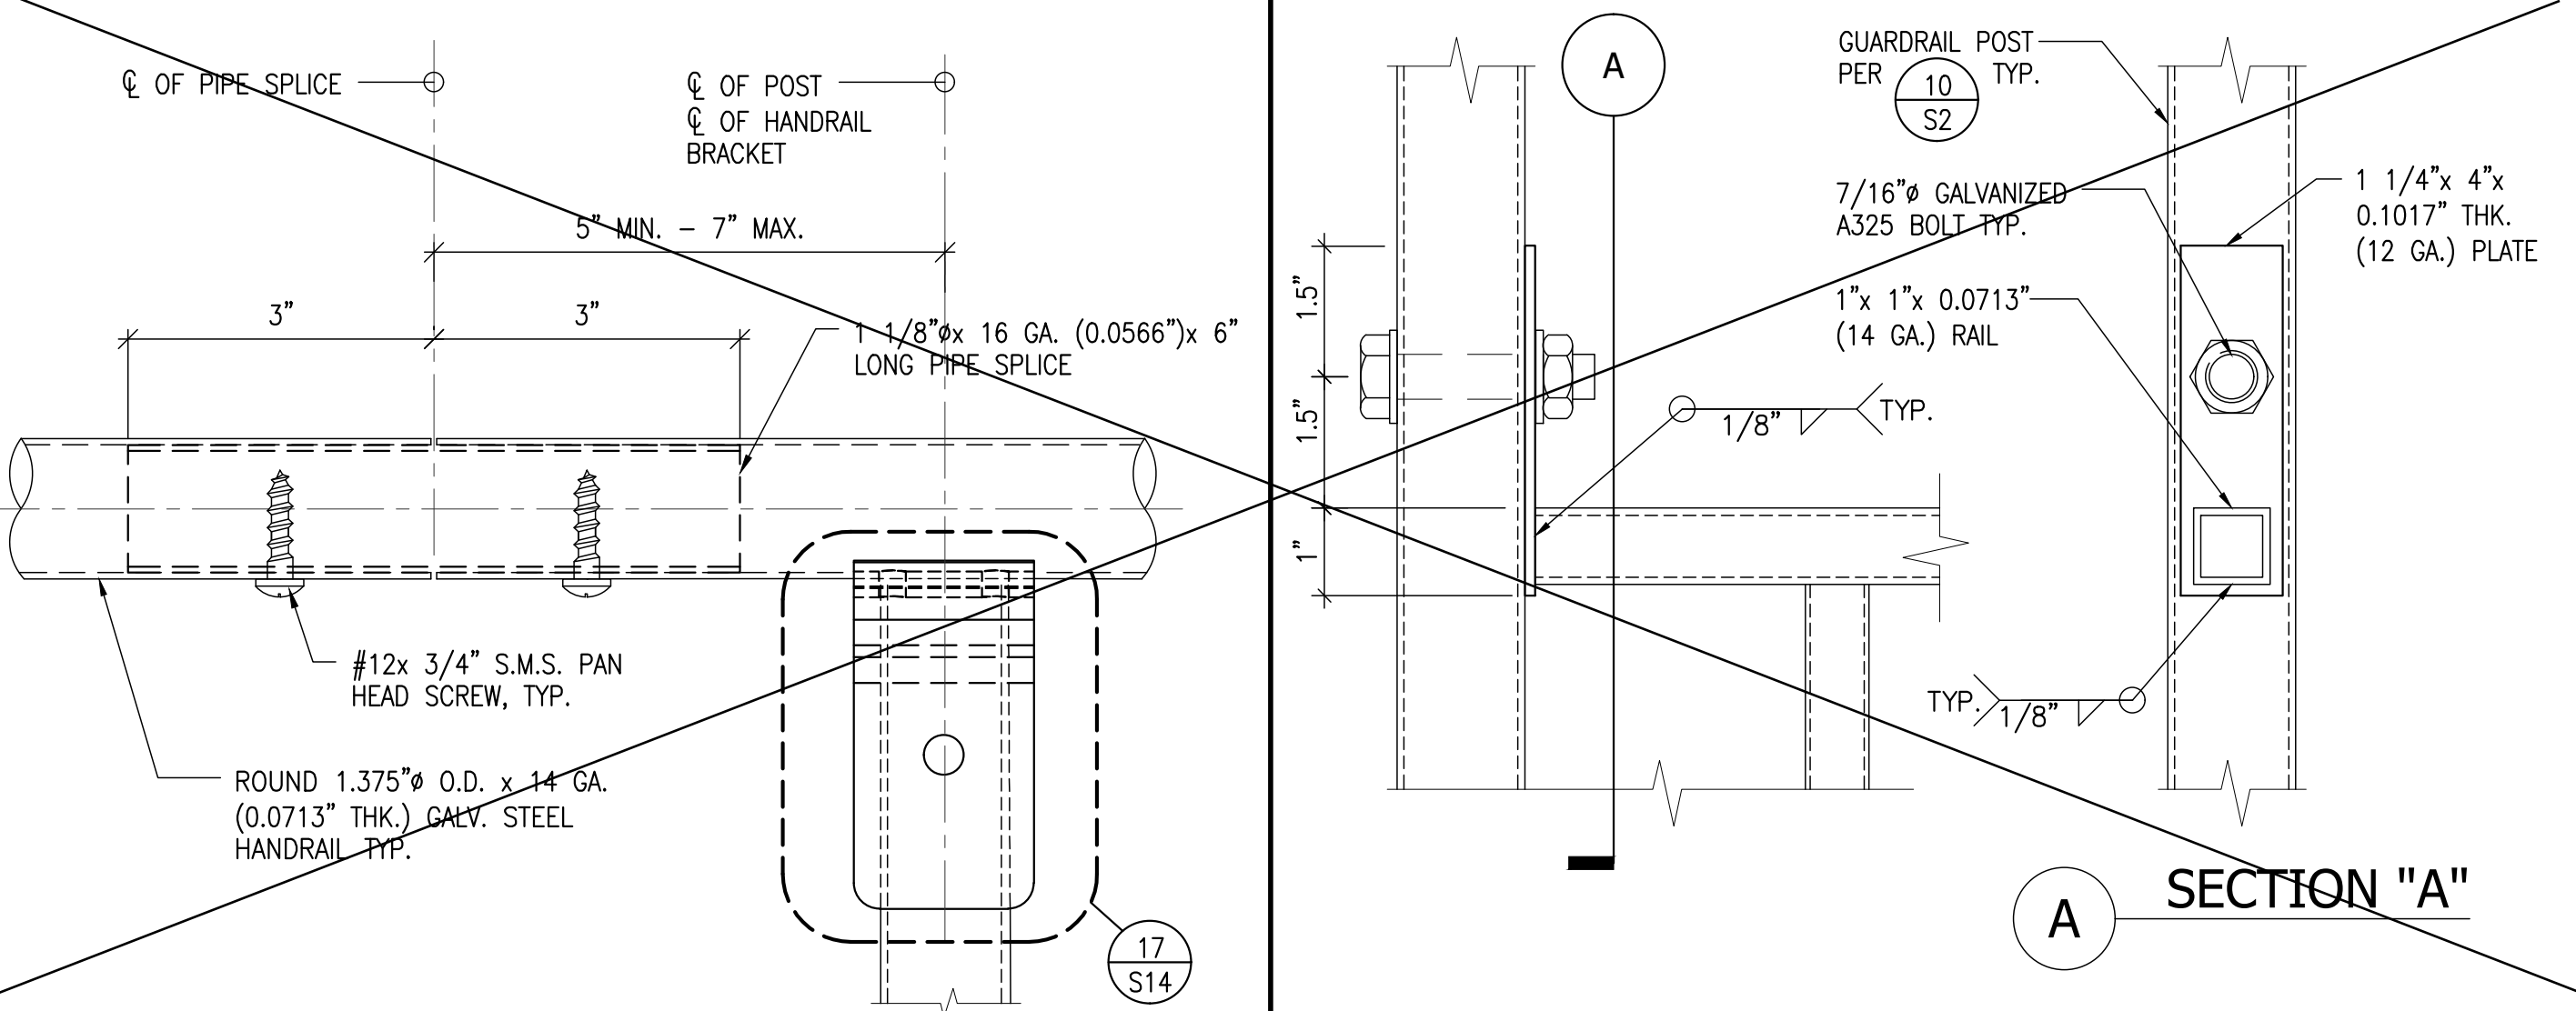


TYP. HANDRAIL SPLICE DETAIL

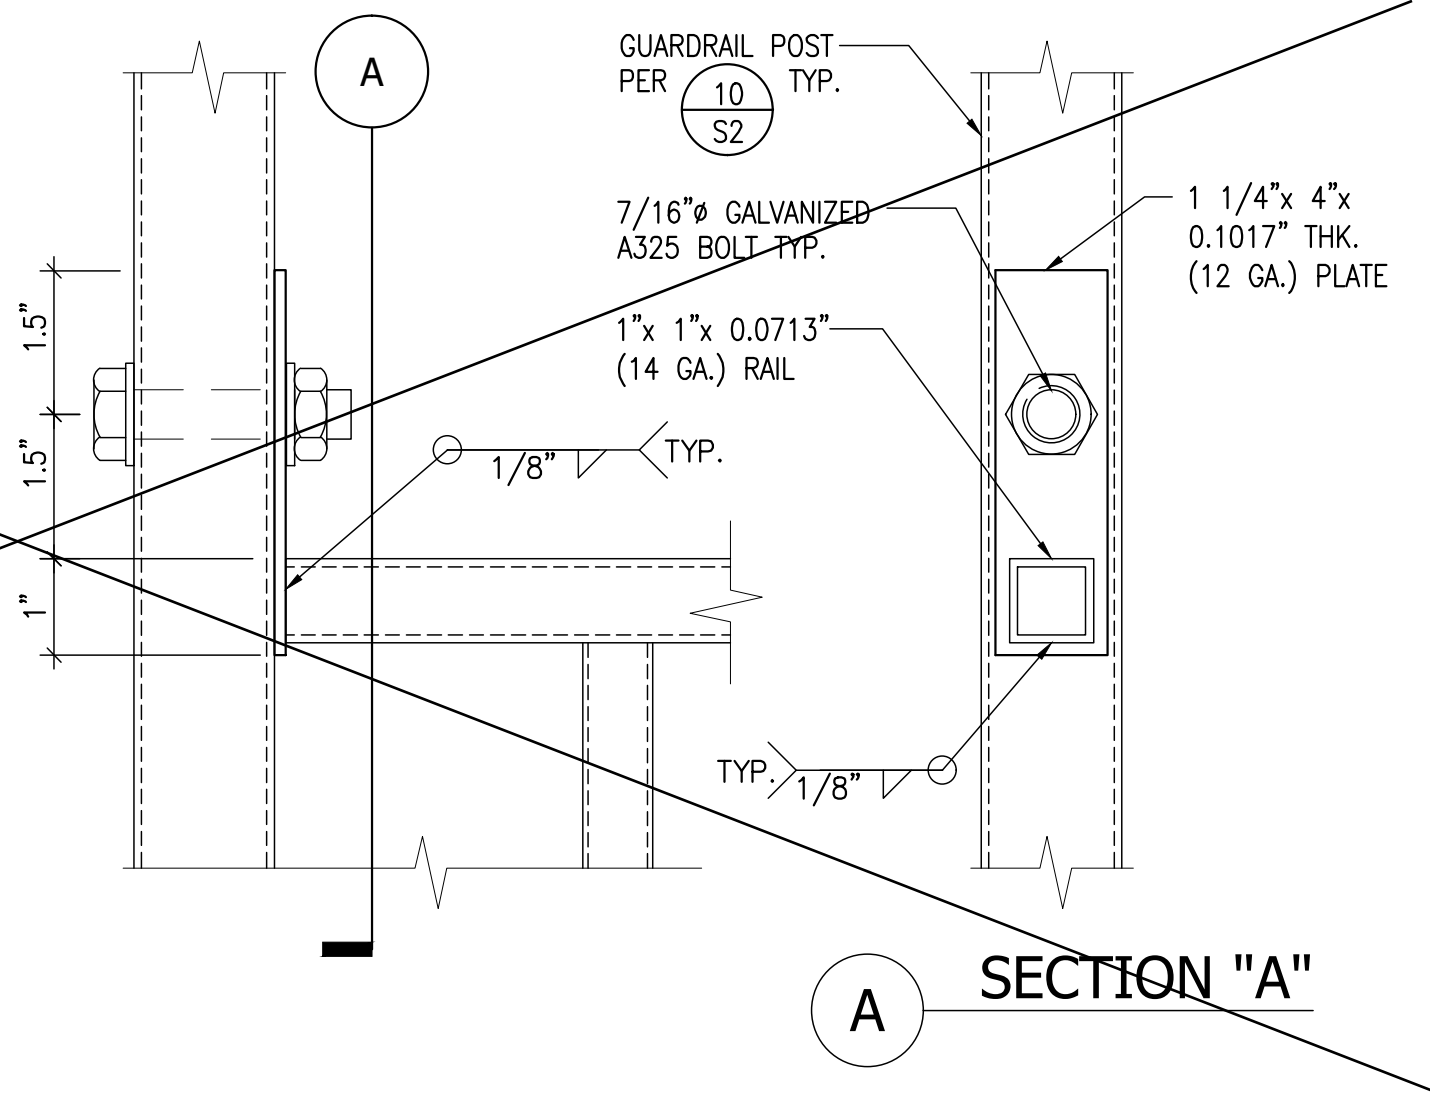

TYP. PICKET ASSEMBLY CONN. DETAIL

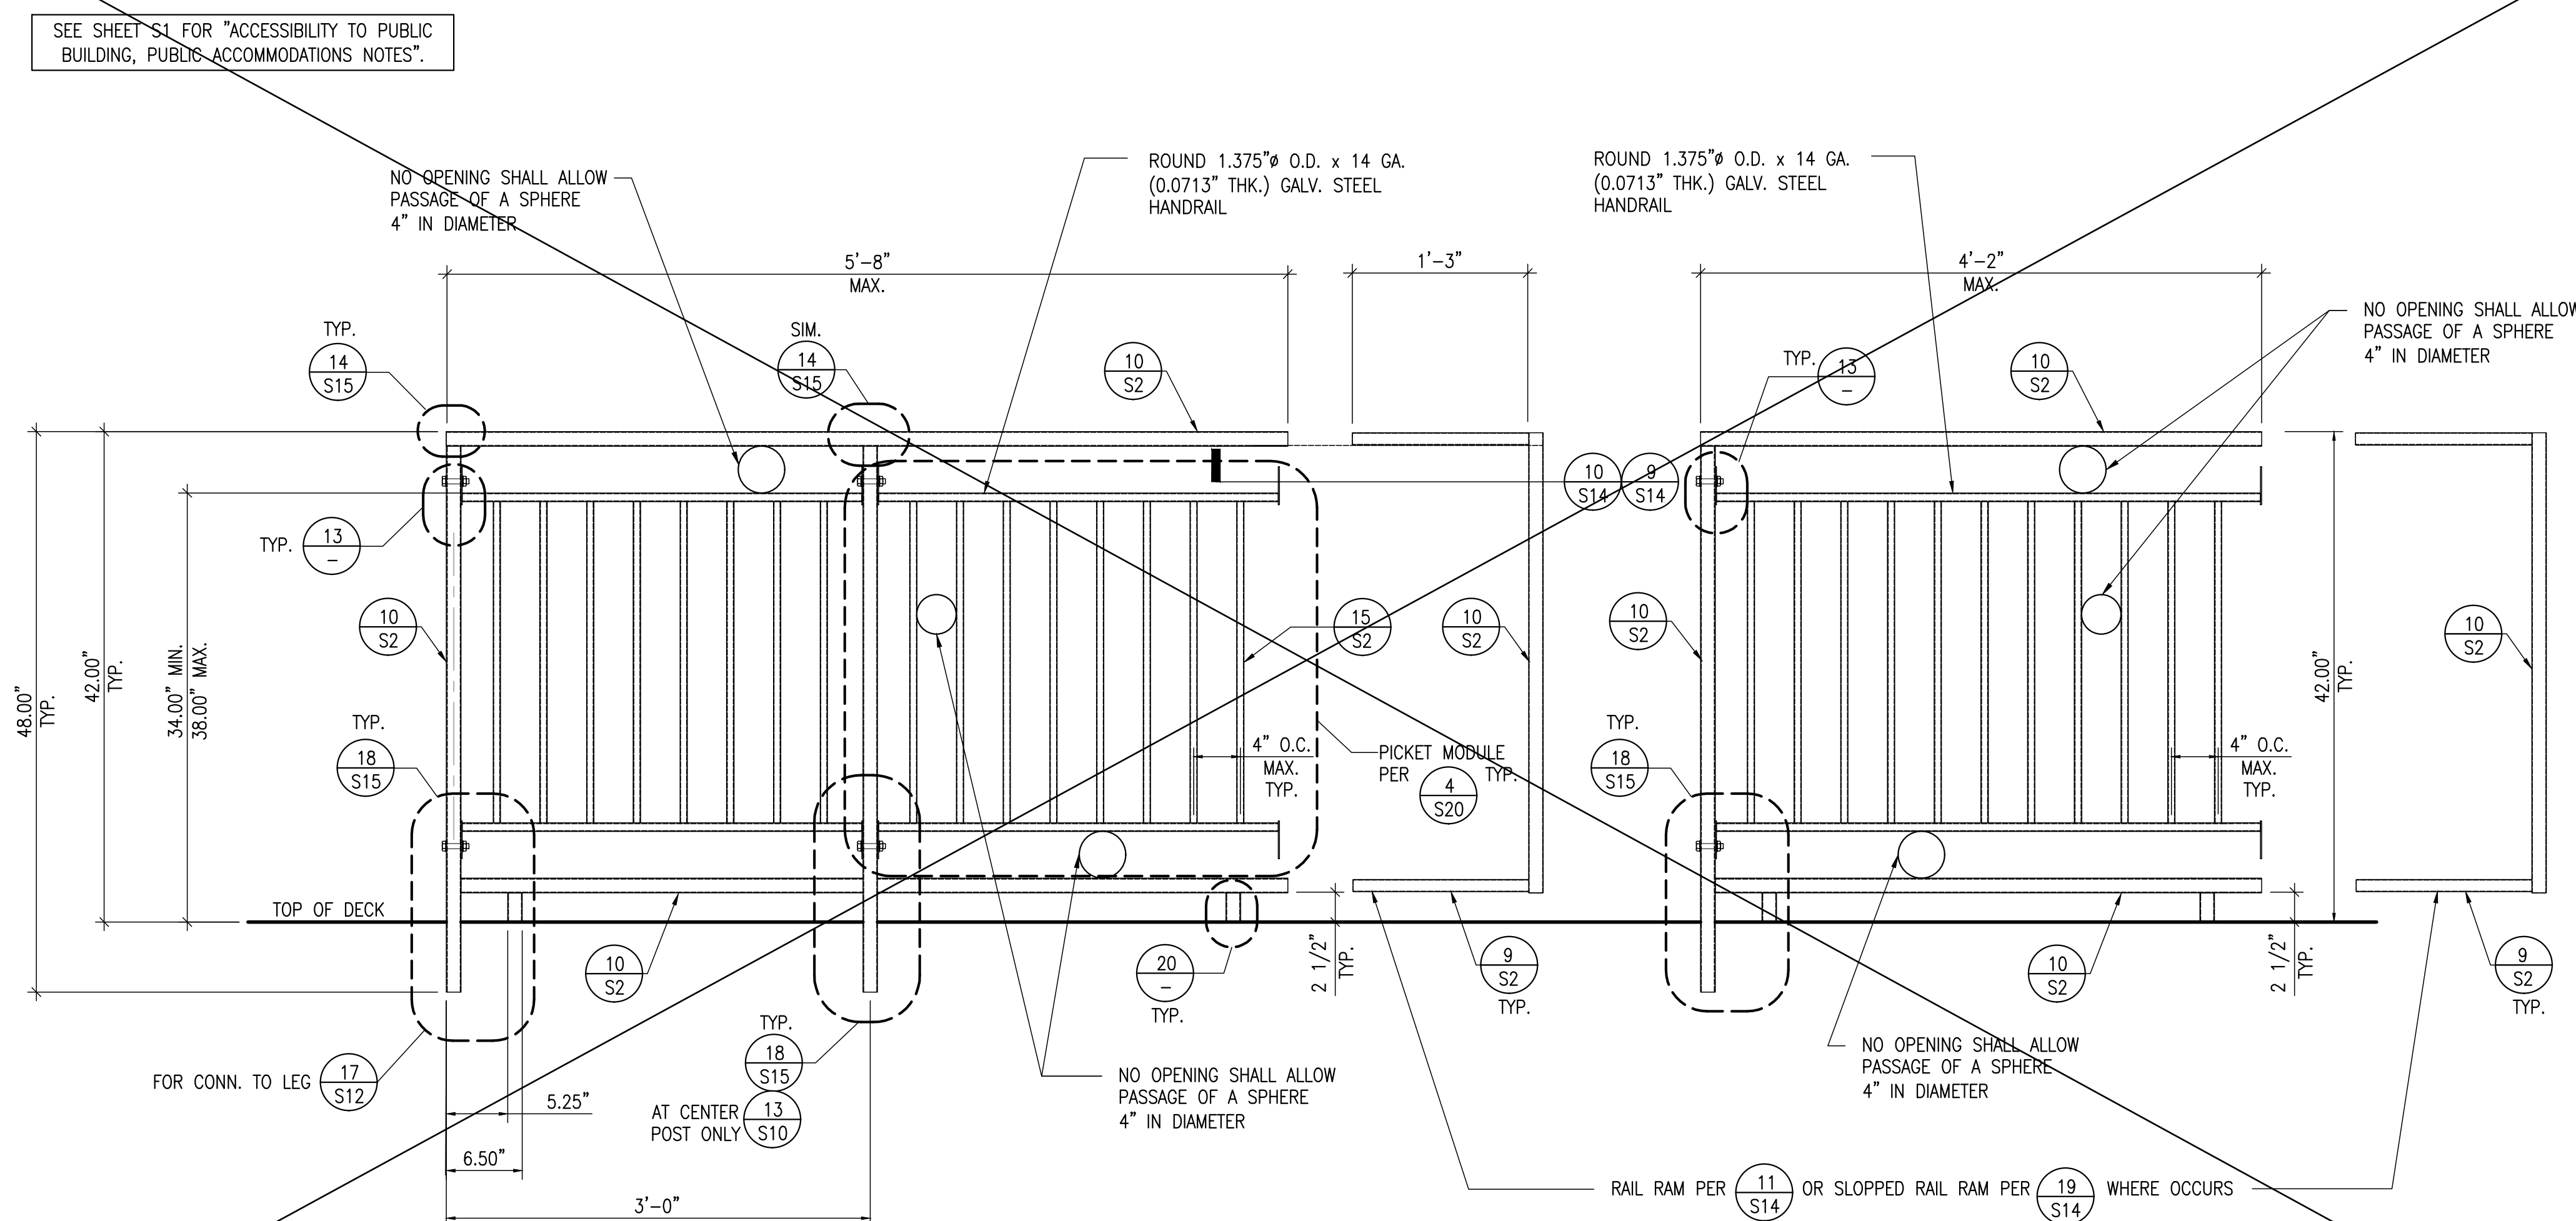

TYPICAL GUARDRAIL AND HANDRAIL ASSEMBLY DETAIL (W/ FINISH LANDING HEIGHT 0" TO 42" MAX.) - OPTION 2

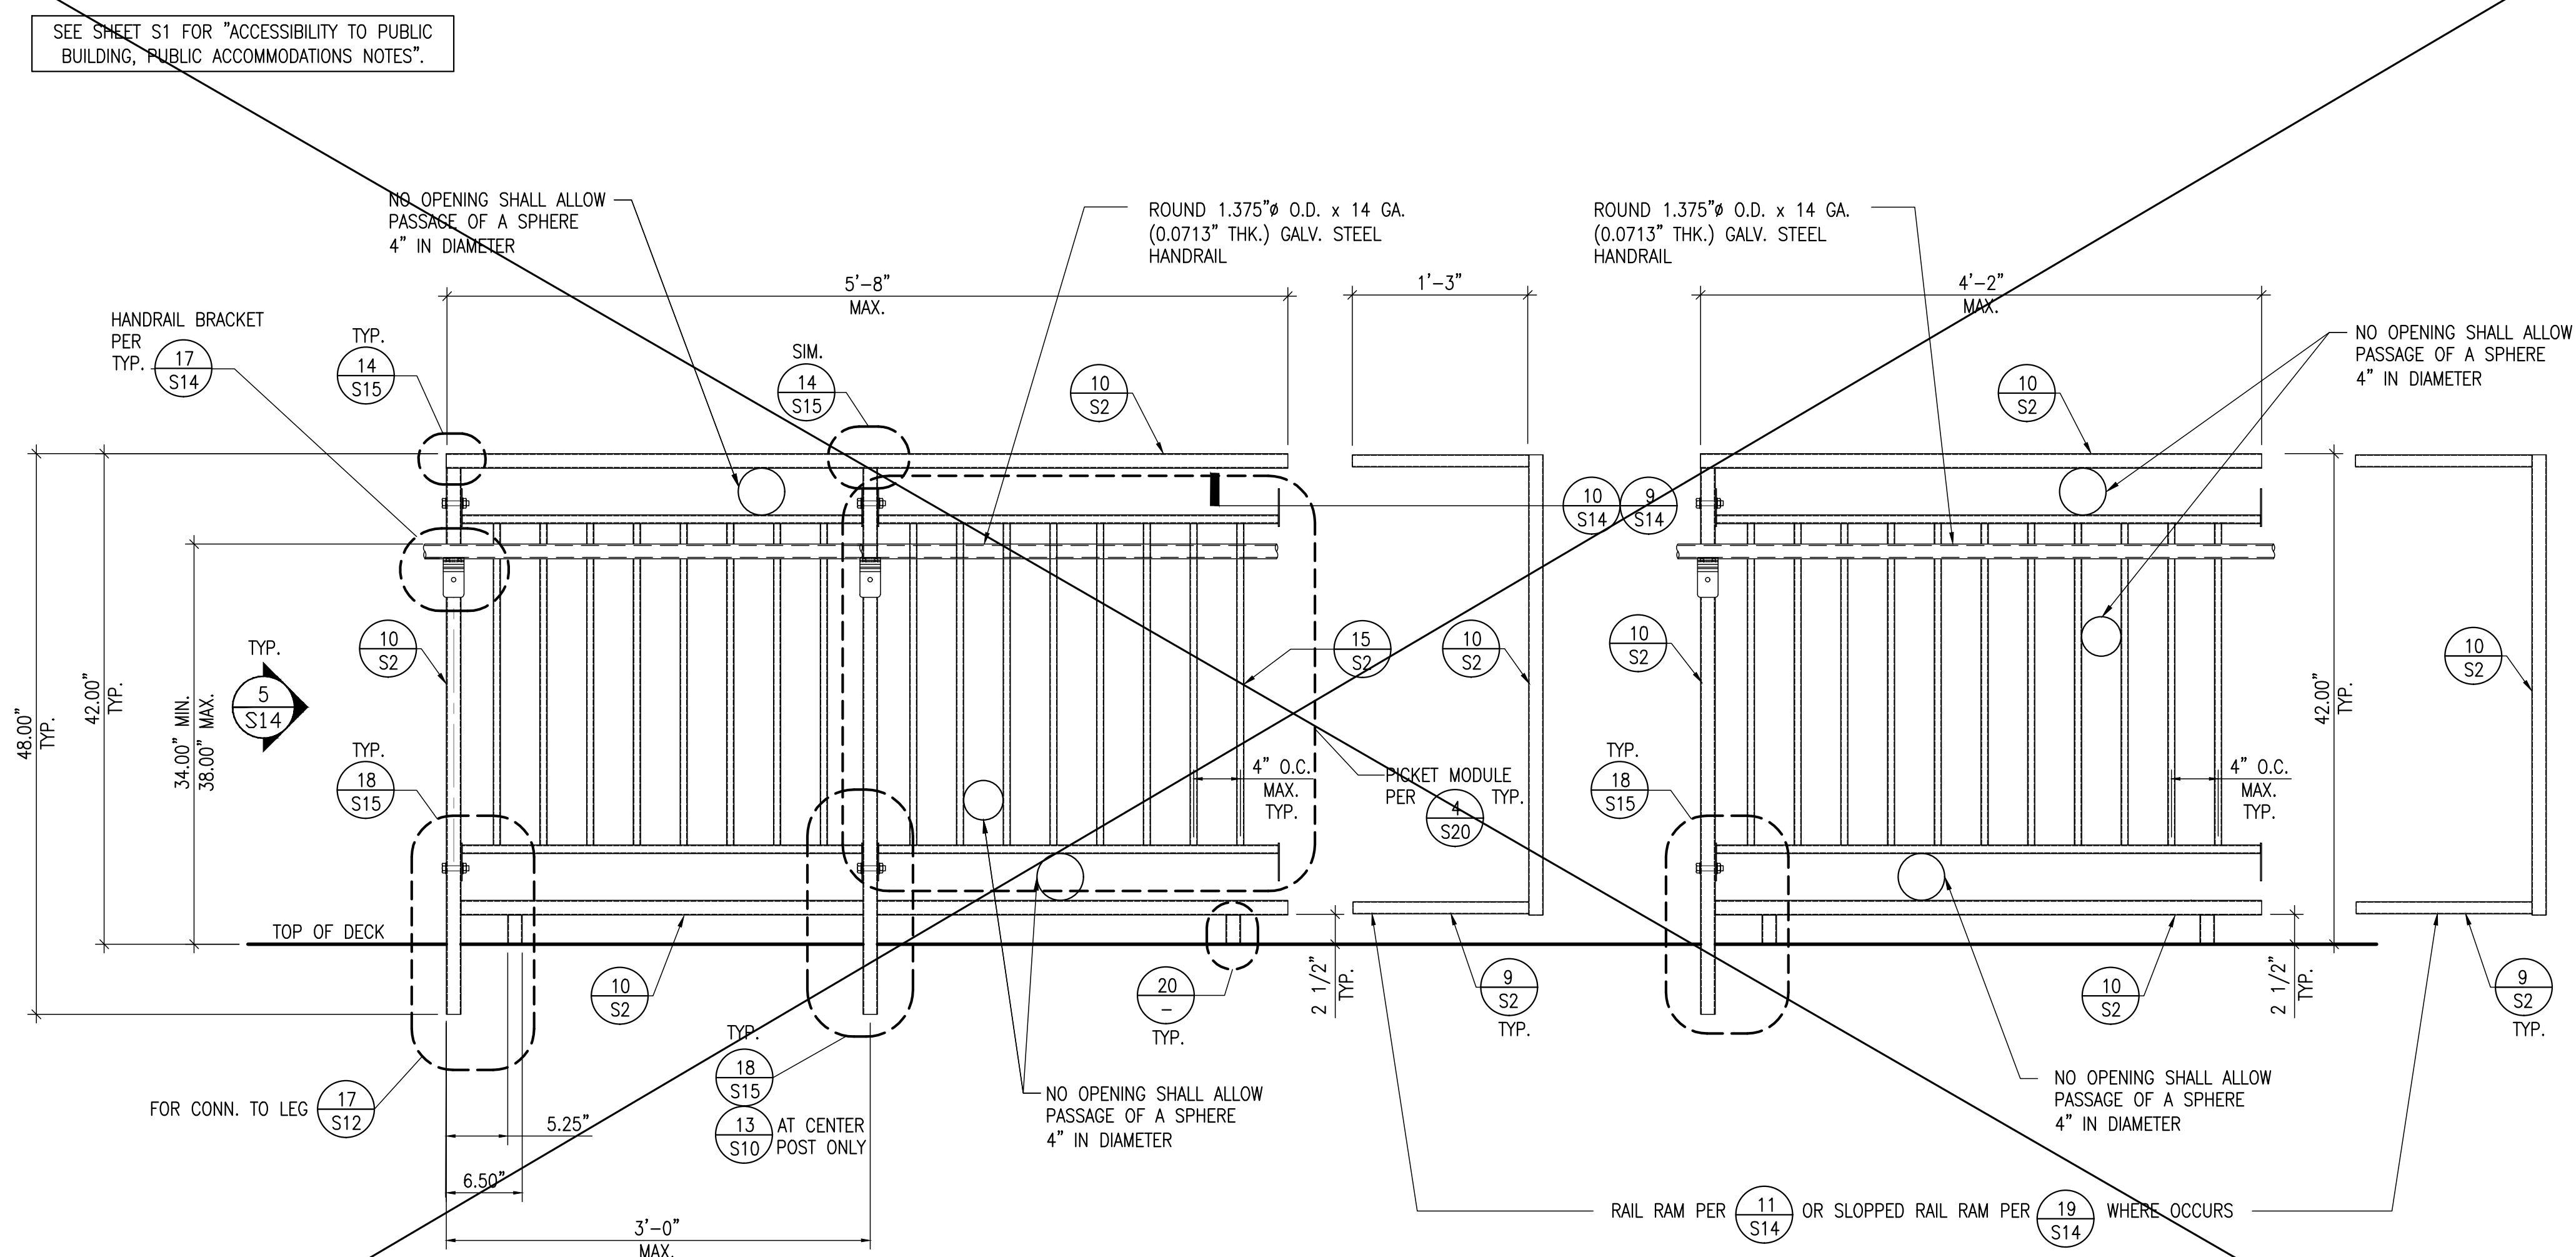

TYPICAL GUARDRAIL AND HANDRAIL ASSEMBLY DETAIL (W/ FINISH LANDING HEIGHT 0" TO 44" MAX.) - OPTION 2

NO.	REVISION	DATE
1	MODIFICATIONS FOR CLARIFICATION & CONSTRUCTIBILITY	05/29/2024
-		
-		

LOCUST, NC 28097
PHONE: 1(704)888-0327
EMAIL: drachi@quick-deck.com



M.R.H.
STRUCTURAL ENGINEERS

3400 IRVINE AVE., STE. 101
NEWPORT BEACH, CA 92660
(714) 633-6302
MRH@MRHSE.COM

DIVISION OF THE STATE ARCHITECTS

E

GUARDRAIL AND HANDRAIL DETAILING


DATE	05/22/2023
JOB NO.	2131
FILENAME	DSA 2023
DRAWING	(MRH)
REV.	
DRAWN BY	
APPROVED BY	MH
SCALE	N.T.S.
PLOT DATE	05/29/2024
SHEET NUMBER	

S16

16 of 20

NO.	REVISION	DATE
1	MODIFICATIONS FOR CLARIFICATION & CONSTRUCTION	05/29/2024
2		
3		



QuickDeck Inc.
LOCUST, NC 28097
PHONE: 1(704)888-0327
EMAIL: drachi@quick-deck.com

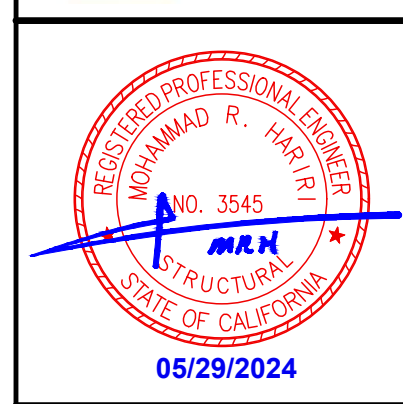

M.R.H. STRUCTURAL ENGINEERS
3400 IRVINE AVE. STE. 101
NEWPORT BEACH, CA 92660
(714) 633-6302
MRH@MRHSE.COM

APPROVED
DIV. OF THE STATE ARCHITECT
APP: 04-122493 PC
REVIEWED FOR
SS ☒ FLS ☒ ACS ☒ CG ☒
DATE: 11/01/2023

DIVISION OF THE STATE ARCHITECTS	
BASE PLATE CONNECTION DETAILS FOR WOOD SILL PLATE	
SHEET TITLE	
DATE	05/22/2023
JOB NO.	23131
FILENAME	DSA 2023 DRAWING (MRH)
REV.	
DRAWN BY	
APPROVED BY	MH
SCALE	N.T.S.
PLOT DATE	05/29/2024
SHEET NUMBER	
S18	
18 of 20	

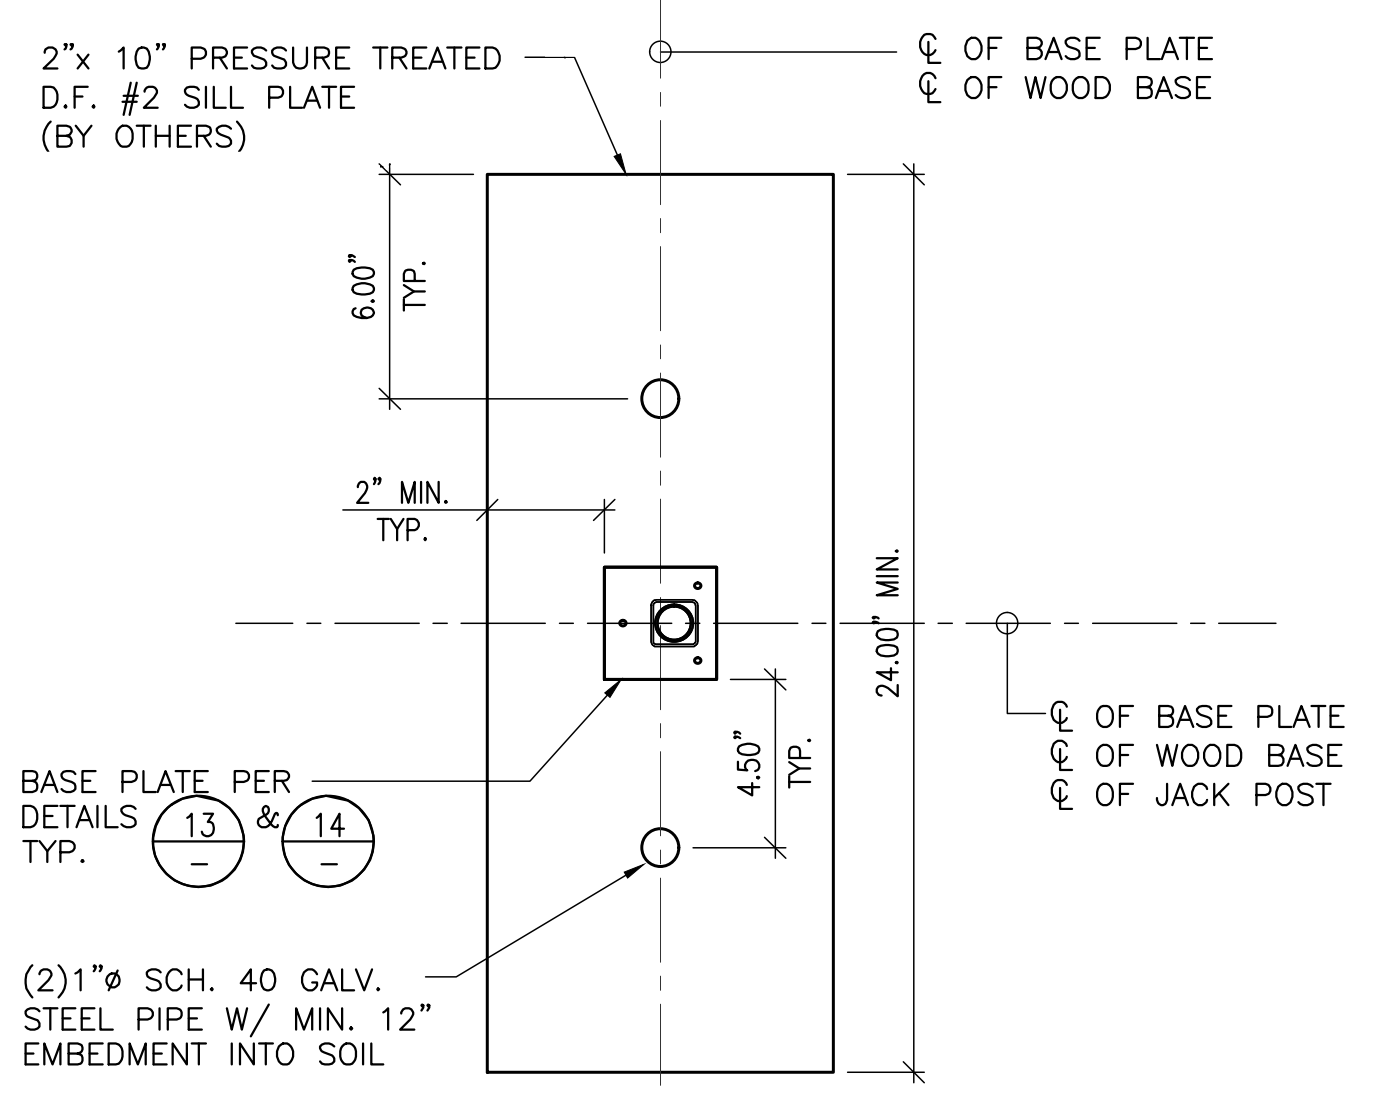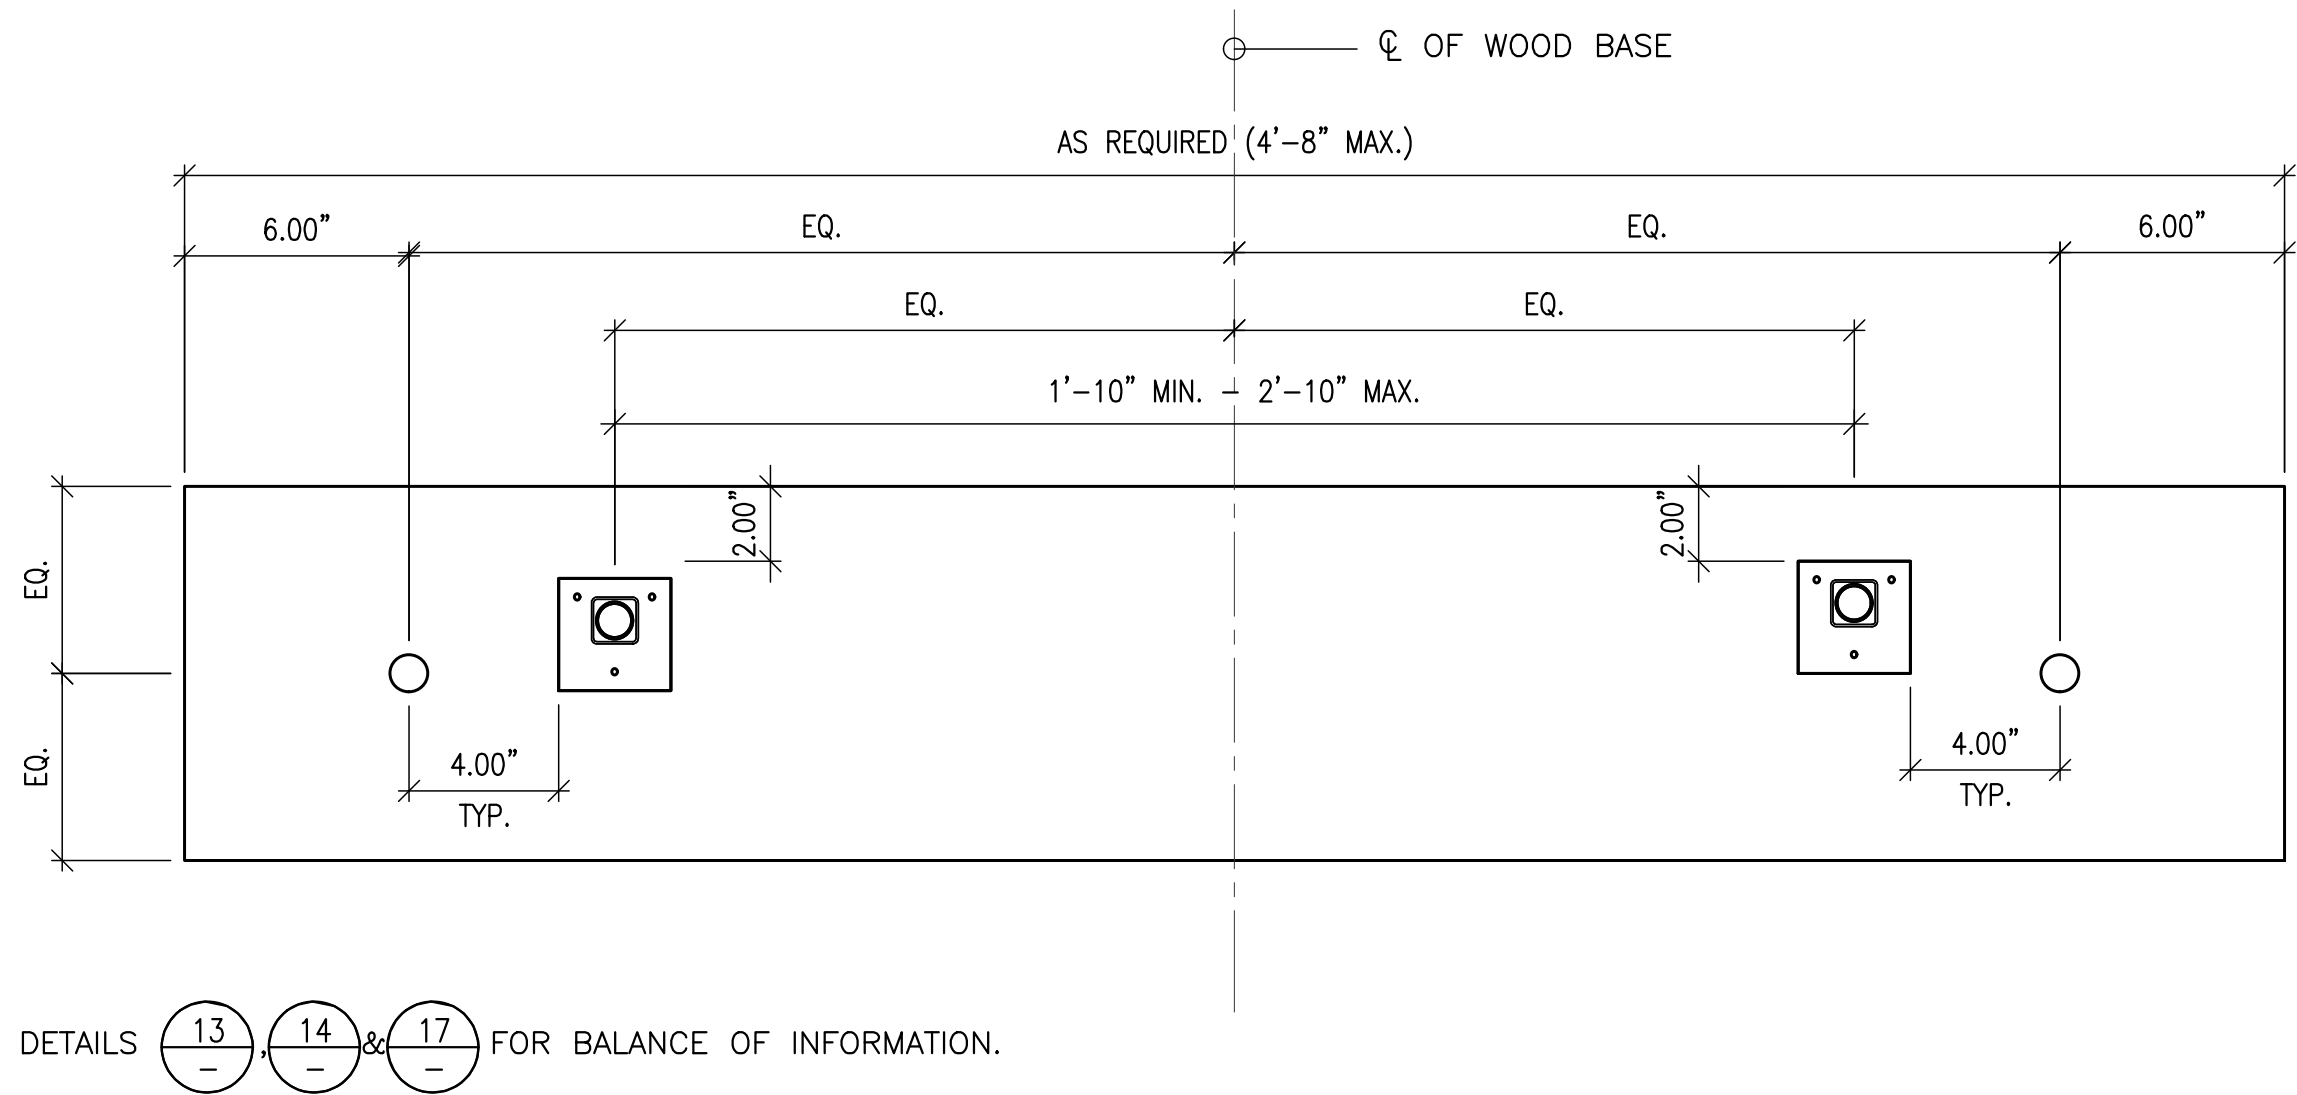

NOT USED

20

NOT USED



16

TYP. LEG BASE TO SILL CONN. DETAIL AT STAIRS

8

TYP. LEG BASE TO SILL CONN. DETAIL

4

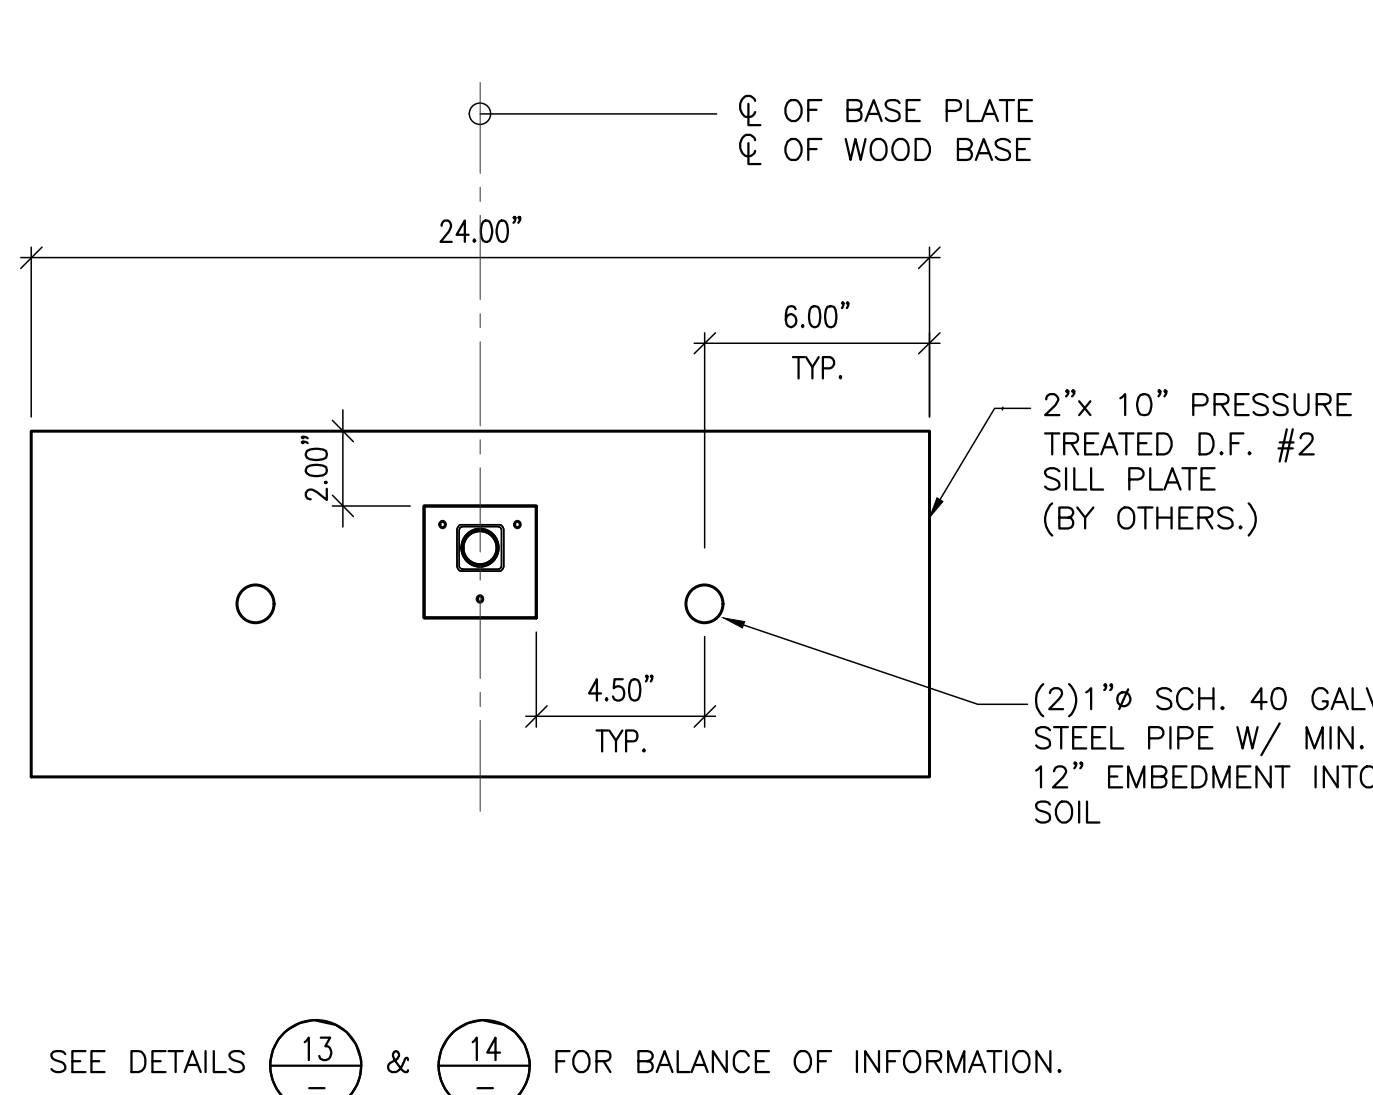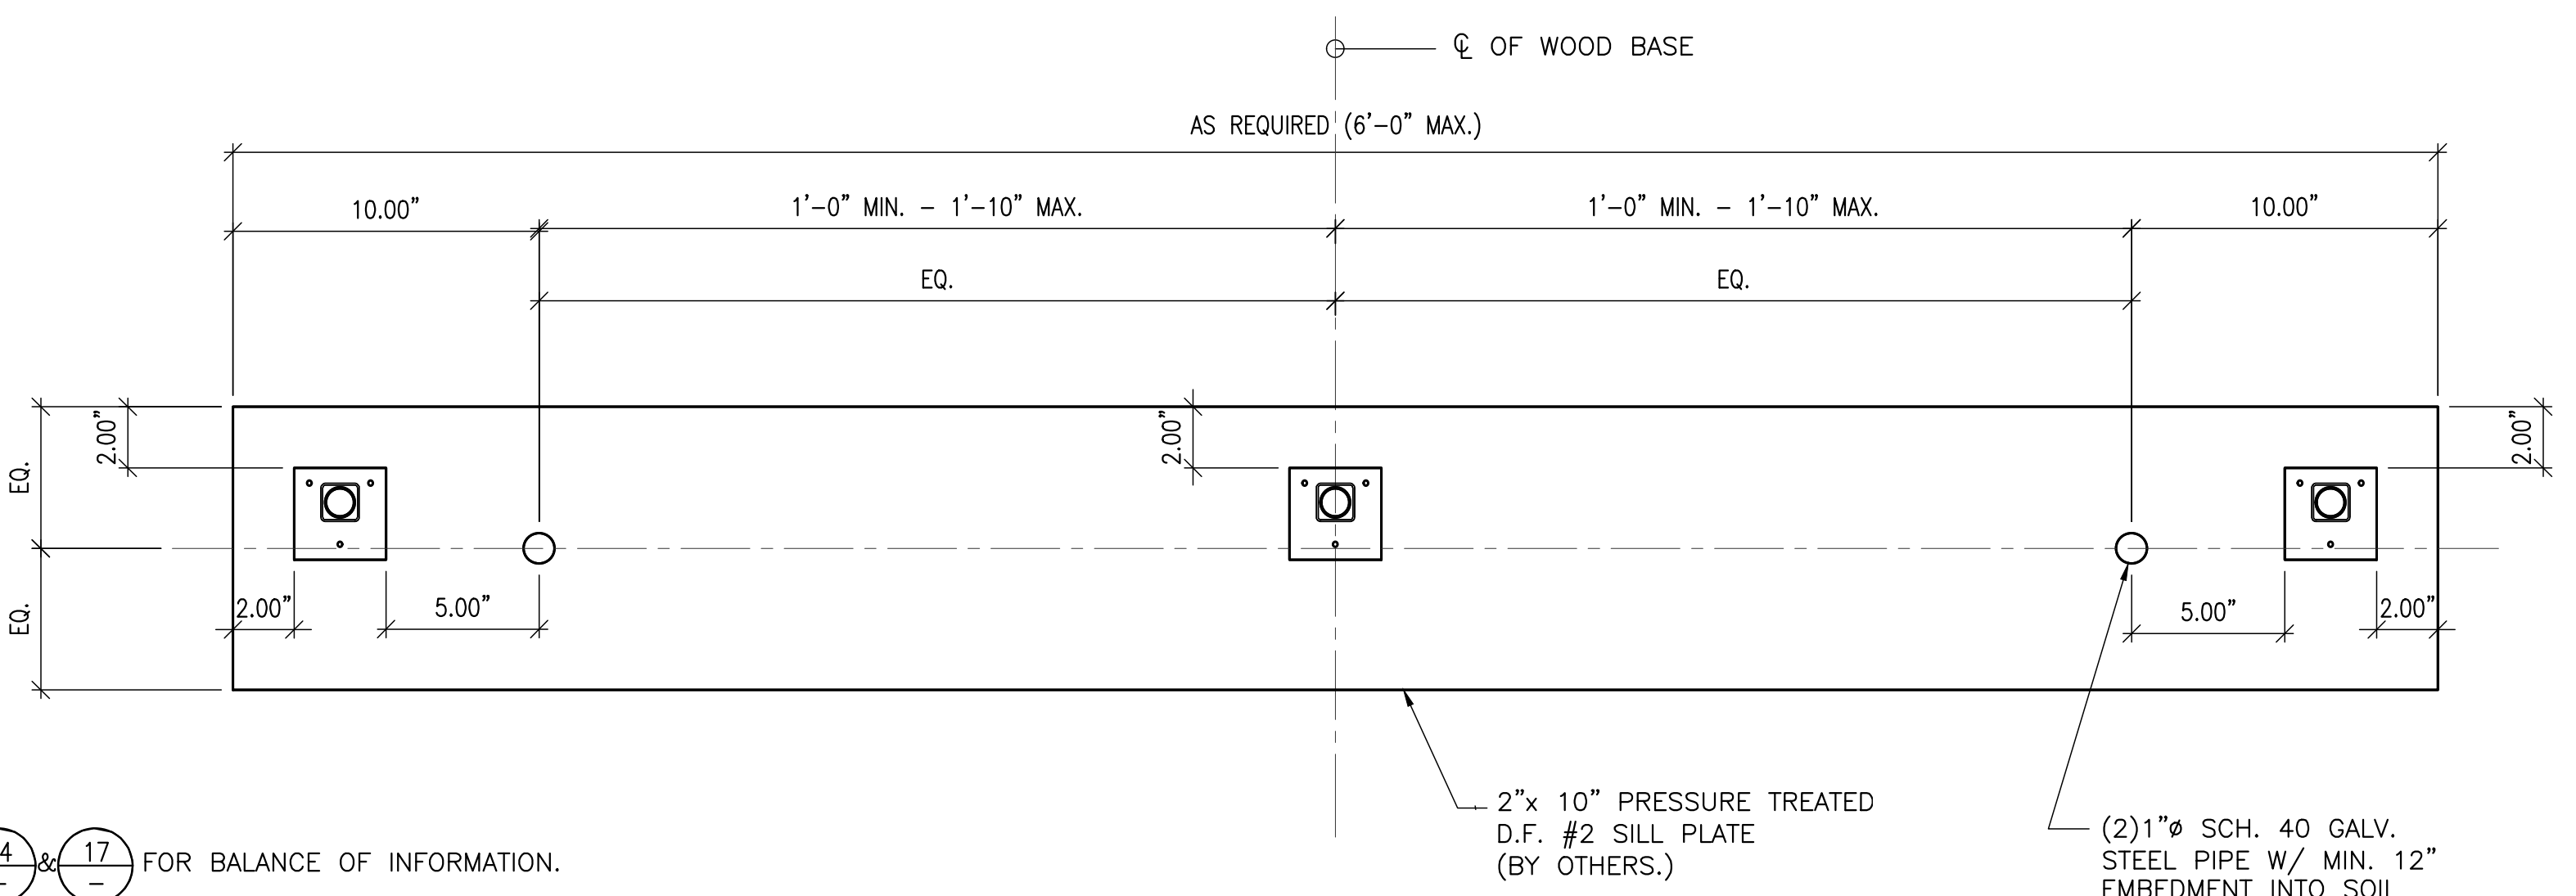

NOT USED




19

TYP. LEG BASE TO SILL CONN. DETAIL

7

TYP. LEG BASE TO SILL CONN. DETAIL

3

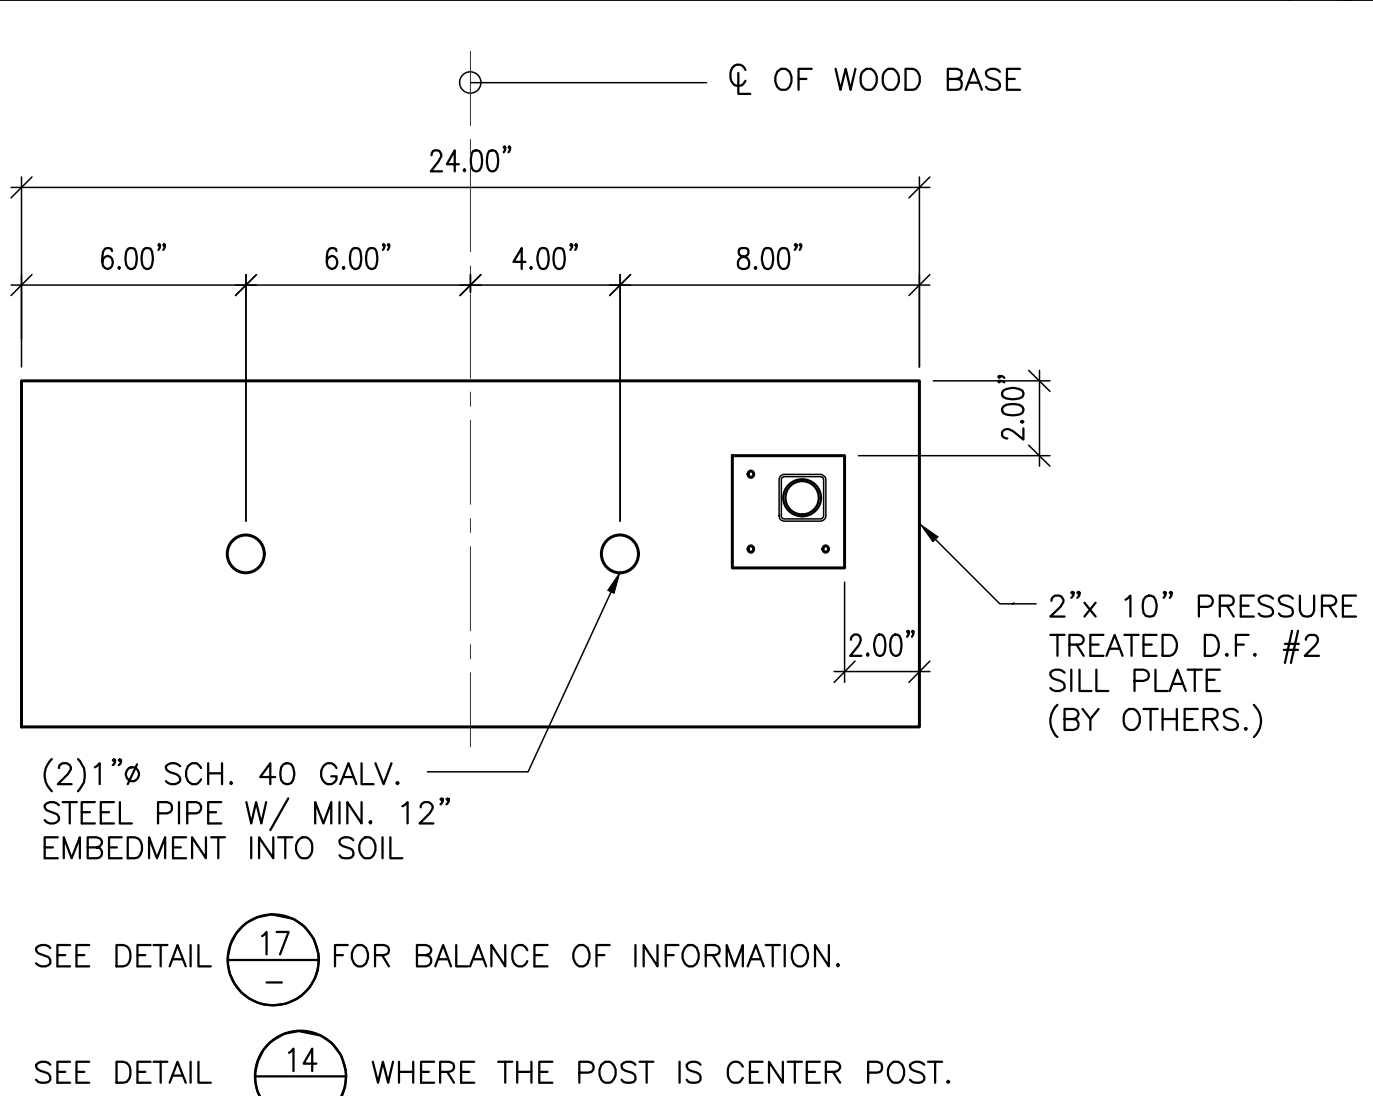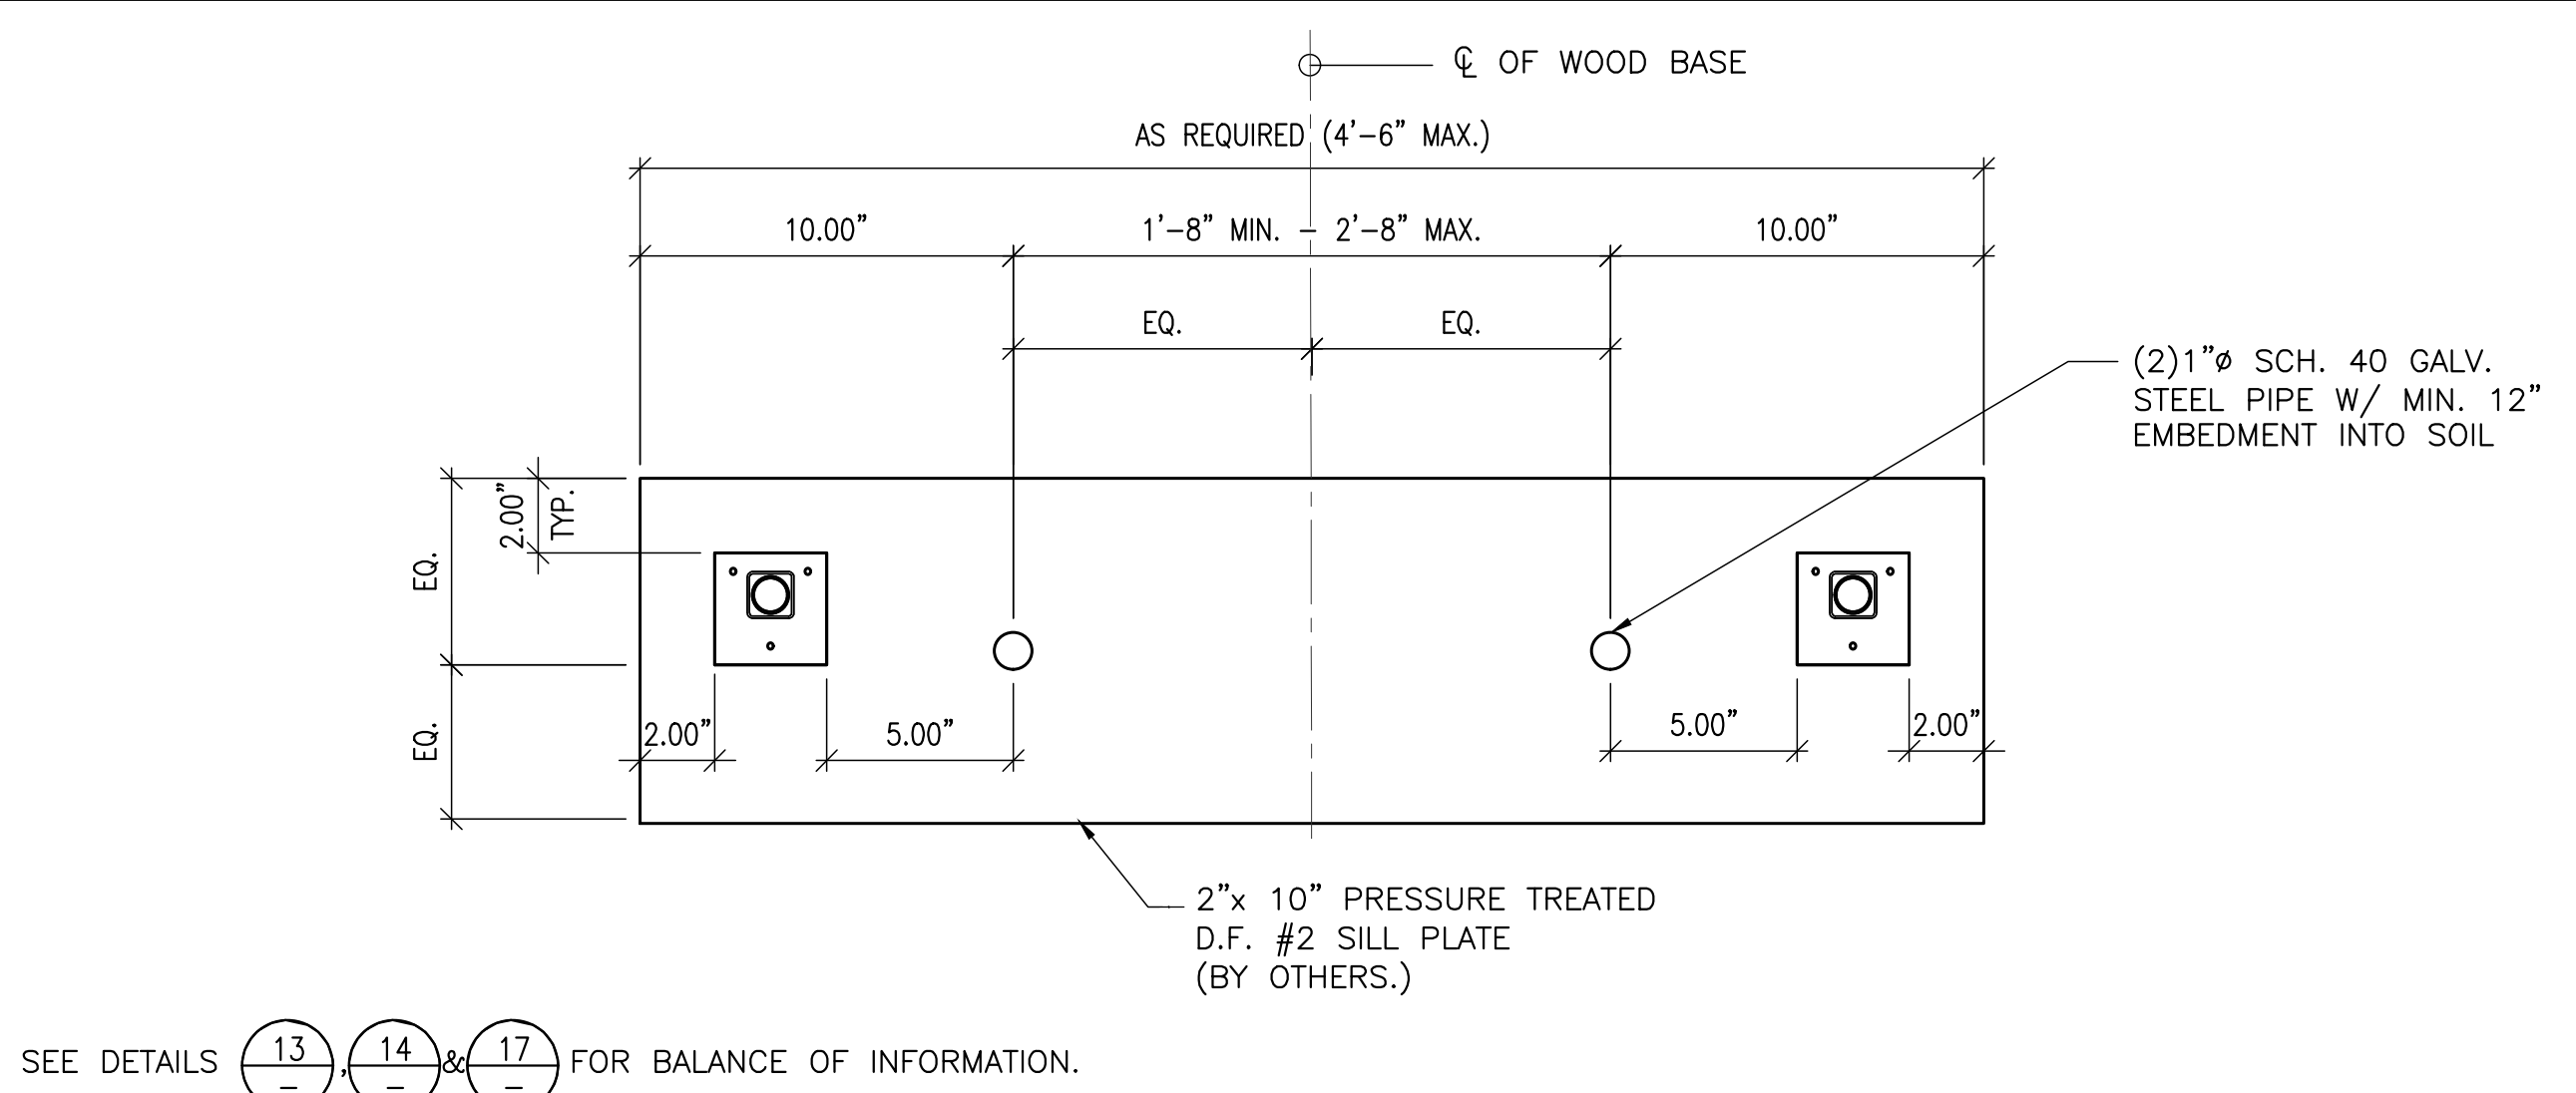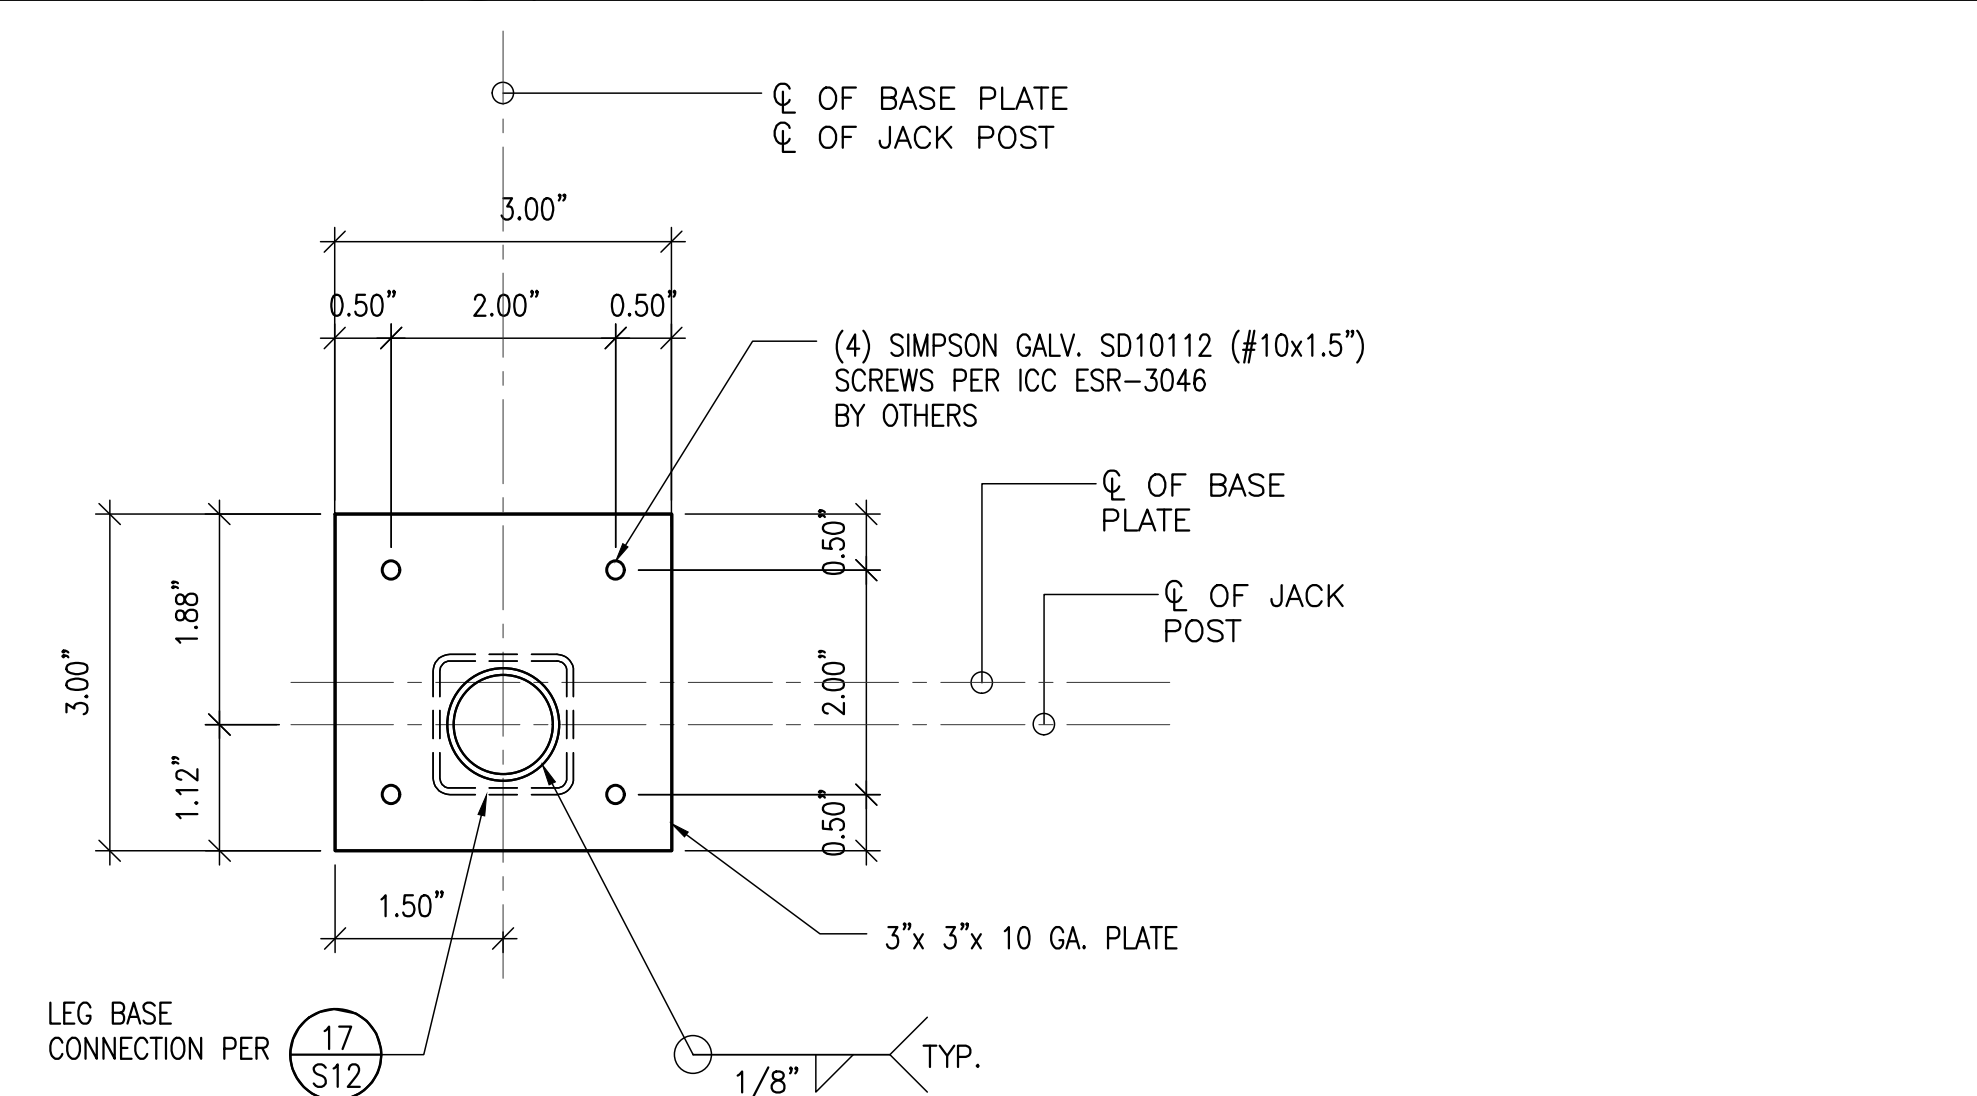

TYP. SIDE BASE PLATE CONN. FOR WOOD





14

TYP. LEG BASE TO SILL CONN. DETAIL

6

TYP. LEG BASE TO SILL CONN. DETAIL

2

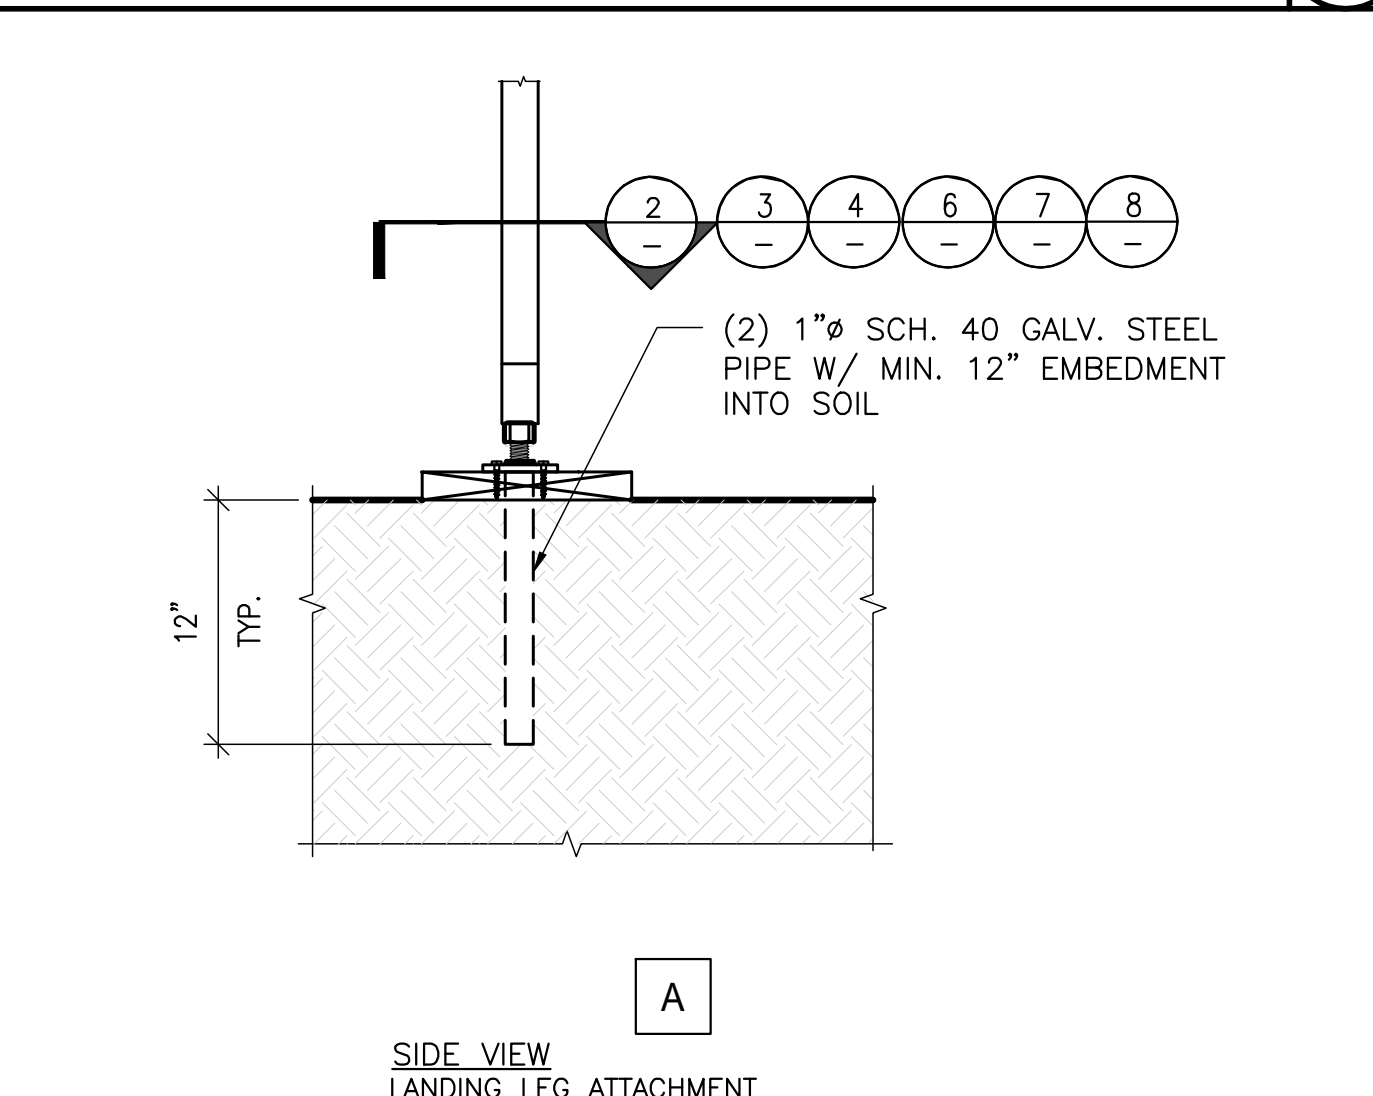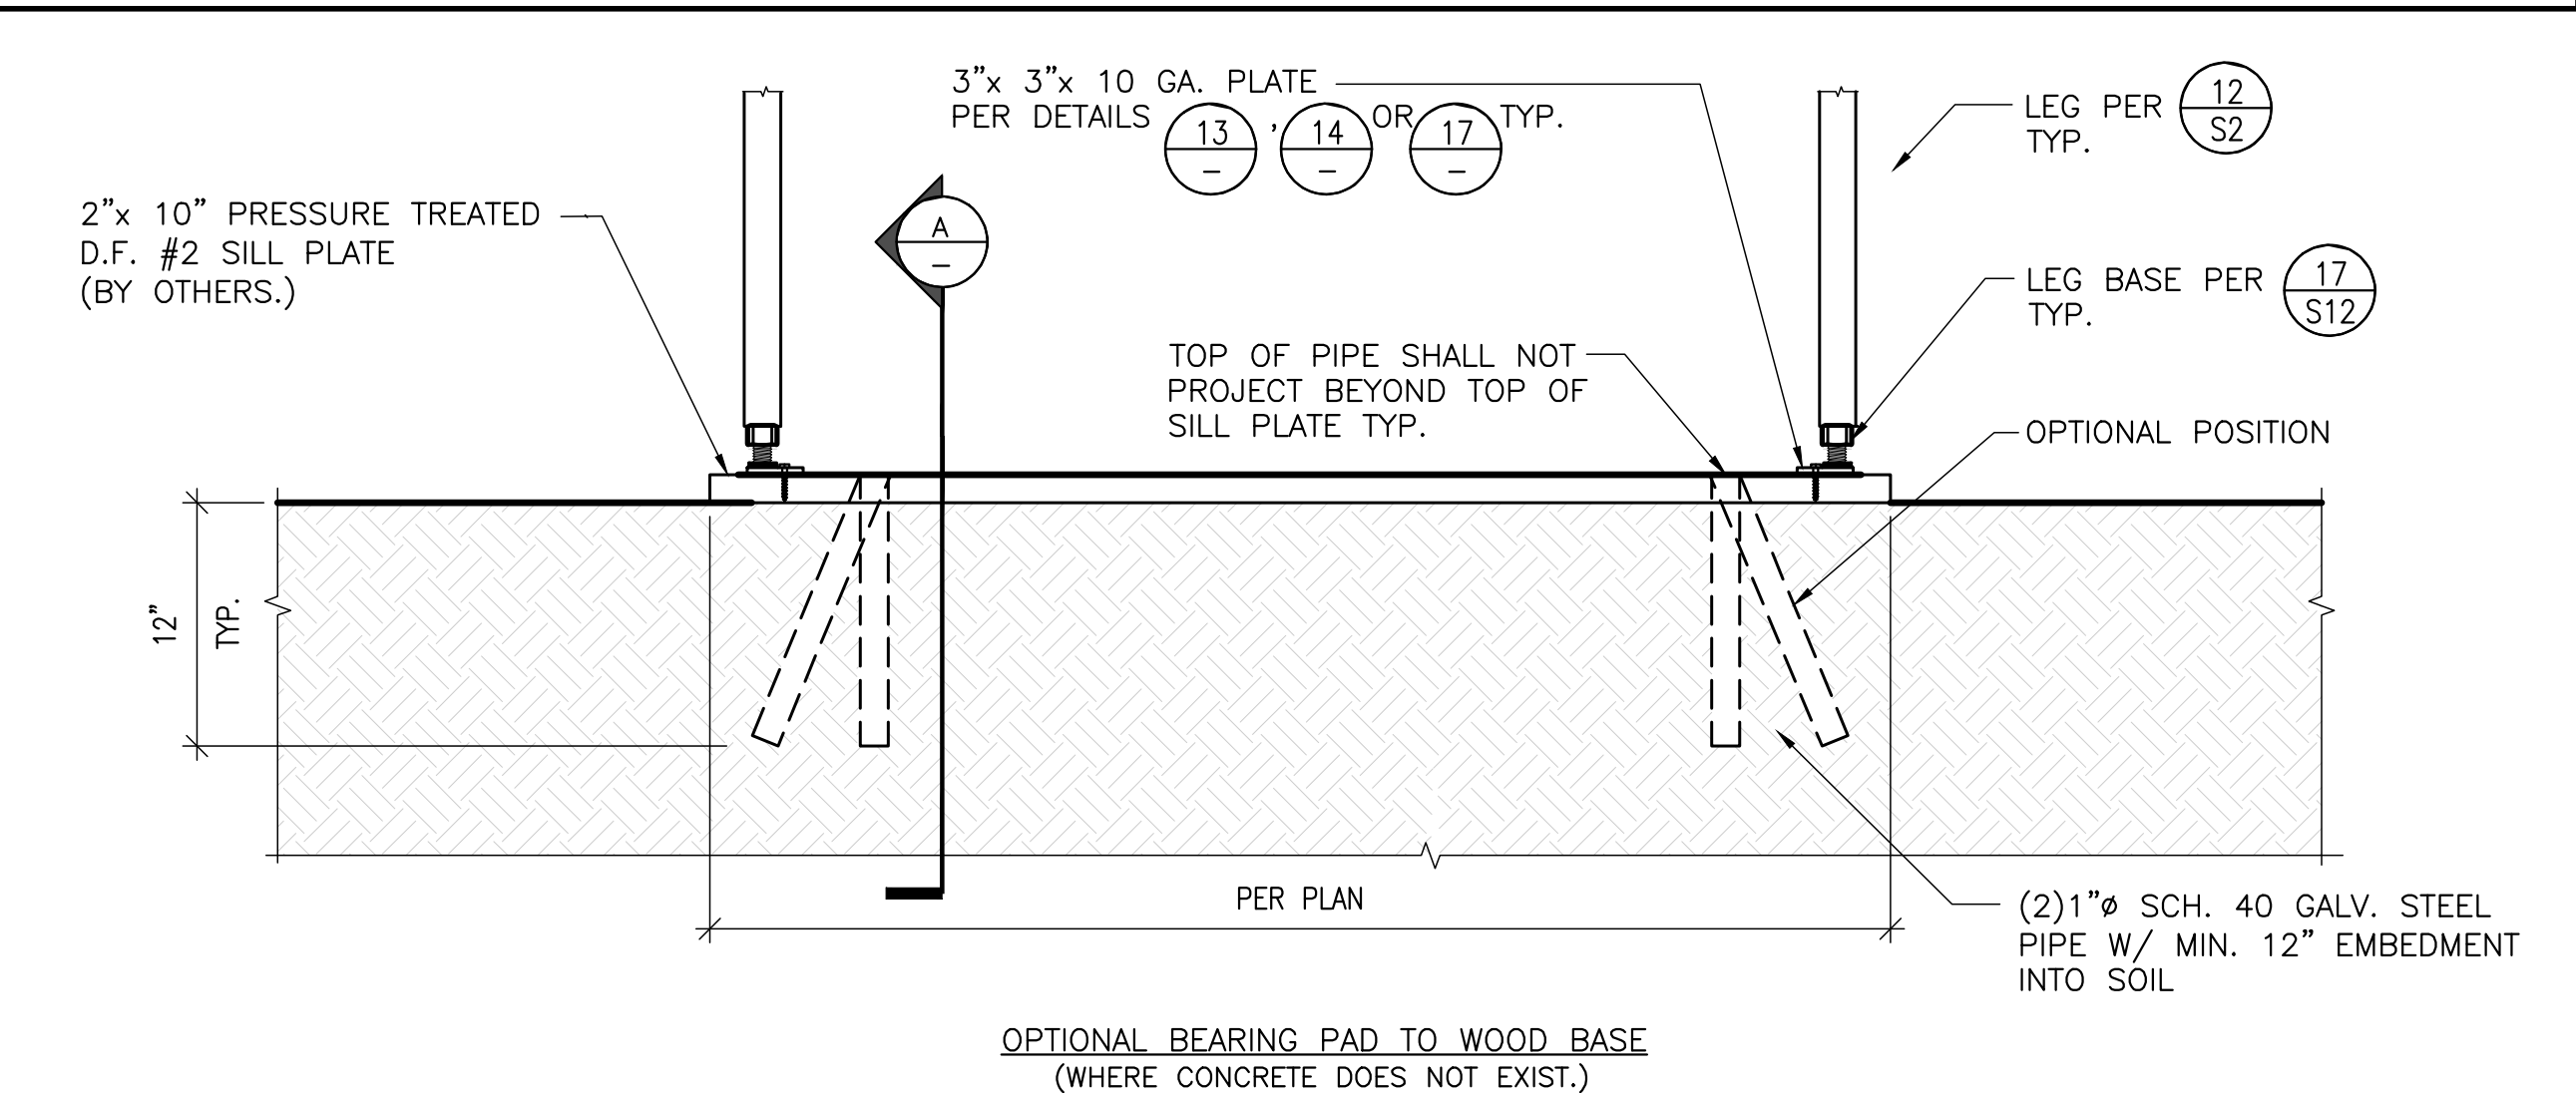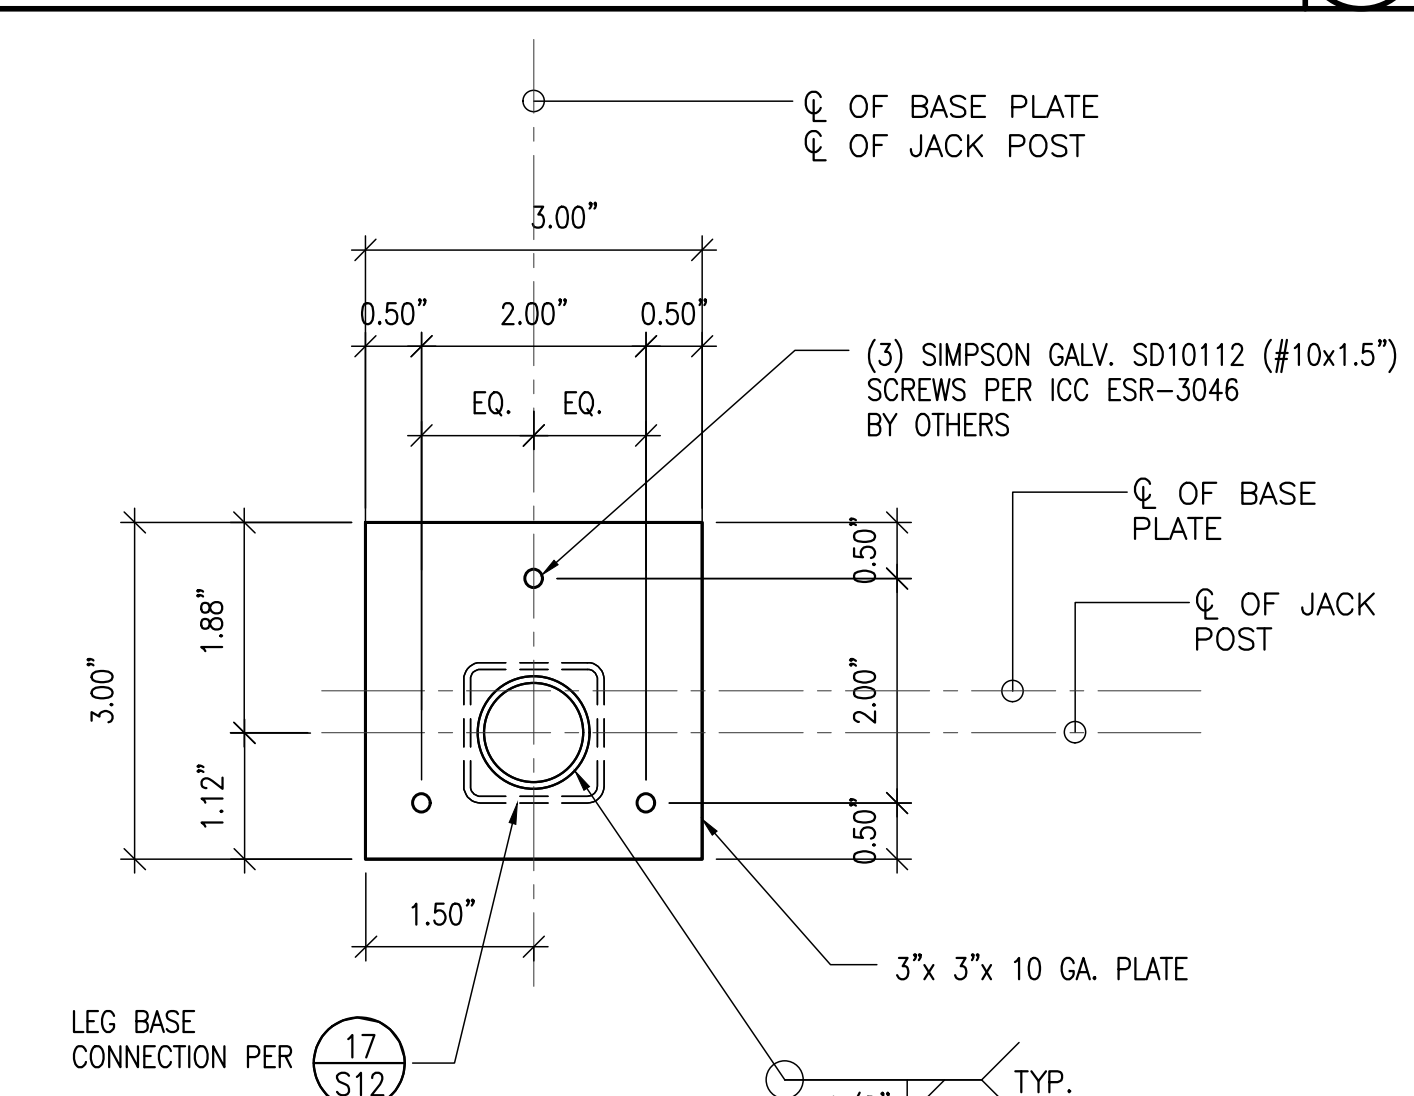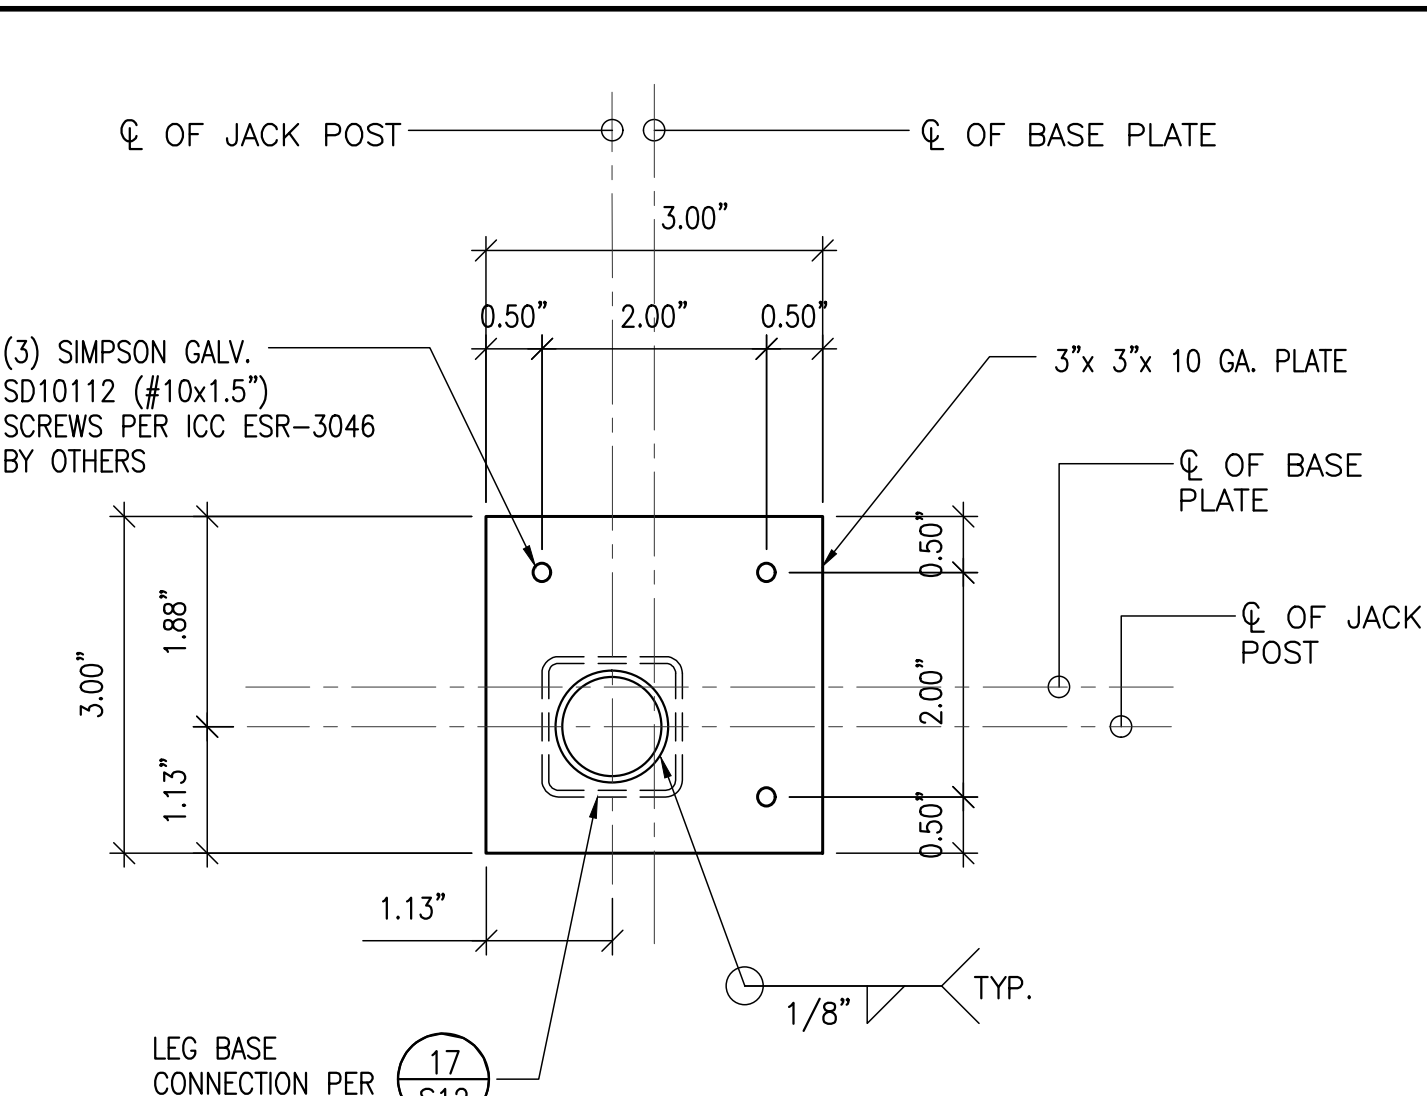

TYP. CORNER BASE PLATE CONN. FOR WOOD

17

TYP. SIDE BASE PLATE CONN. FOR WOOD

13

TYP. WOOD SILL PLATE AT GRADE DETAIL

1



NO.	REVISION	DATE
1	MODIFICATIONS FOR CLARIFICATION & CONSTRUCTION	05/29/2024
2		
3		

QuickDeck Inc.
LOCUST, NC 28097
PHONE: 1(704)888-0327
EMAIL: drachi@quick-deck.com




M.R.H. STRUCTURAL ENGINEERS
3400 IRVINE AVE. STE. 101
NEWPORT BEACH, CA 92660
(714) 653-8302
MRH@MRHSE.COM

APPROVED
DIV. OF THE STATE ARCHITECT
APP: 04-122493 PC
REVIEWED FOR
SS ☒ FLS ☒ ACS ☒ CG ☐
DATE: 11/01/2023


DIVISION OF THE STATE ARCHITECTS
CONNECTION TO BUILDING,
LANDING EXTENSION,
BOTTOM LANDING & MISC. DETAILS

DATE	05/22/2023
JOB NO.	23131
FILENAME	DSA 2023 DRAWING (MRH)
REV.	
DRAWN BY	
APPROVED BY	MH
SCALE	N.T.S.
PLOT DATE	05/29/2024
SHEET NUMBER	

S20

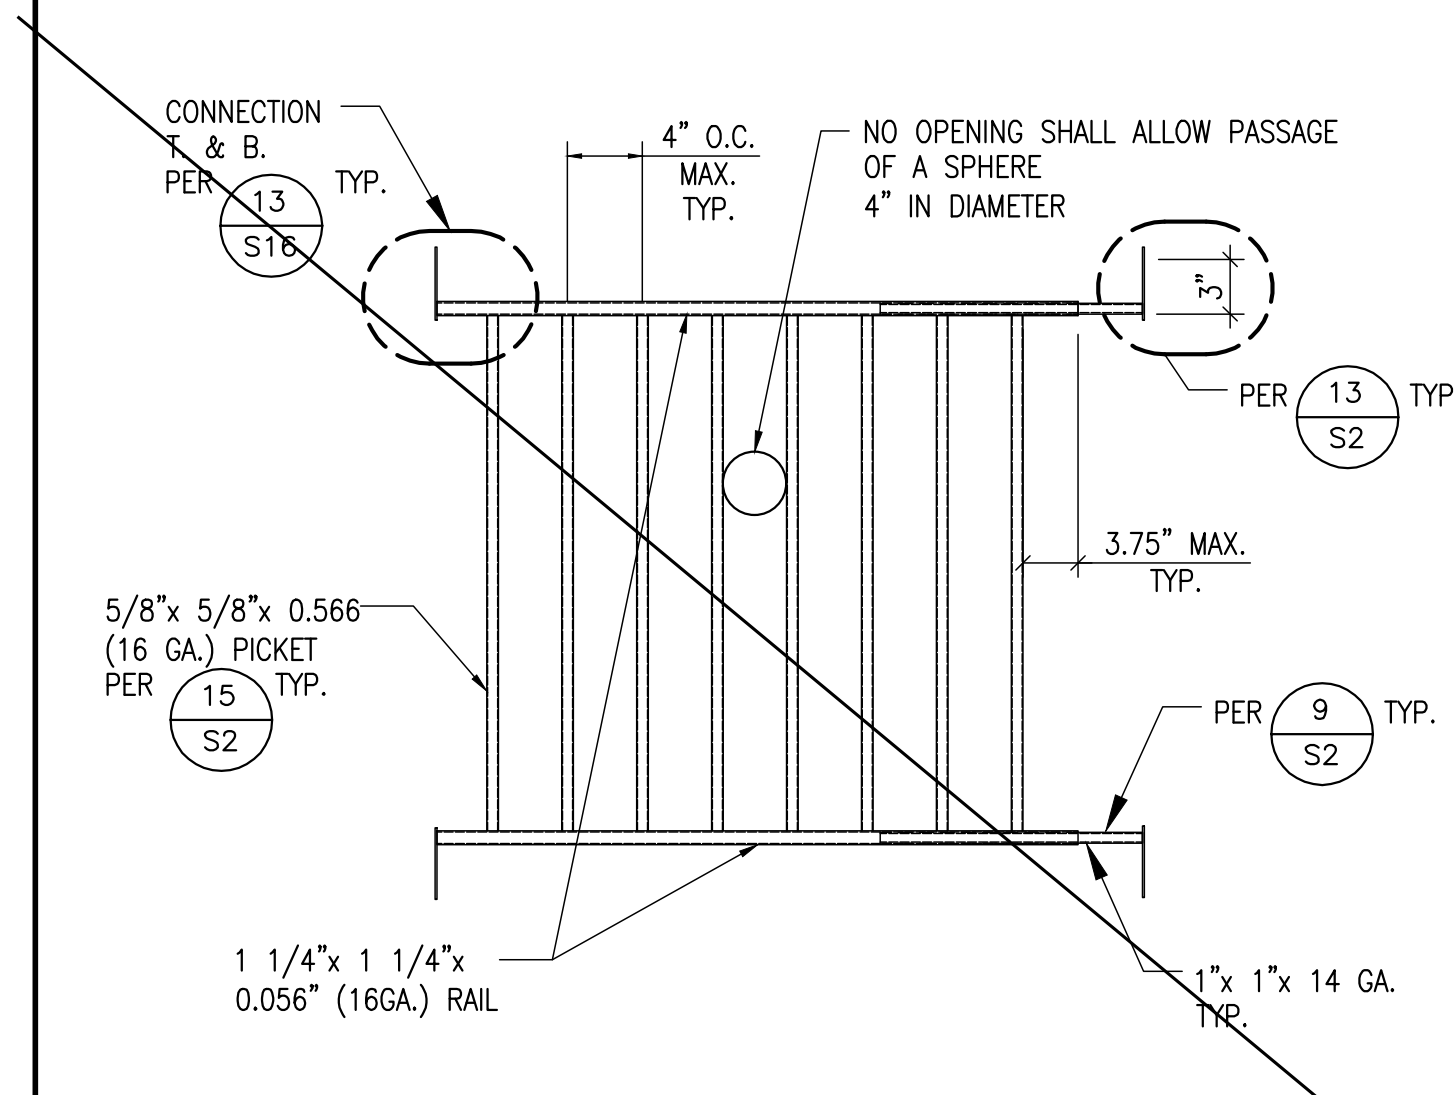


TYP. PICKET MODULE

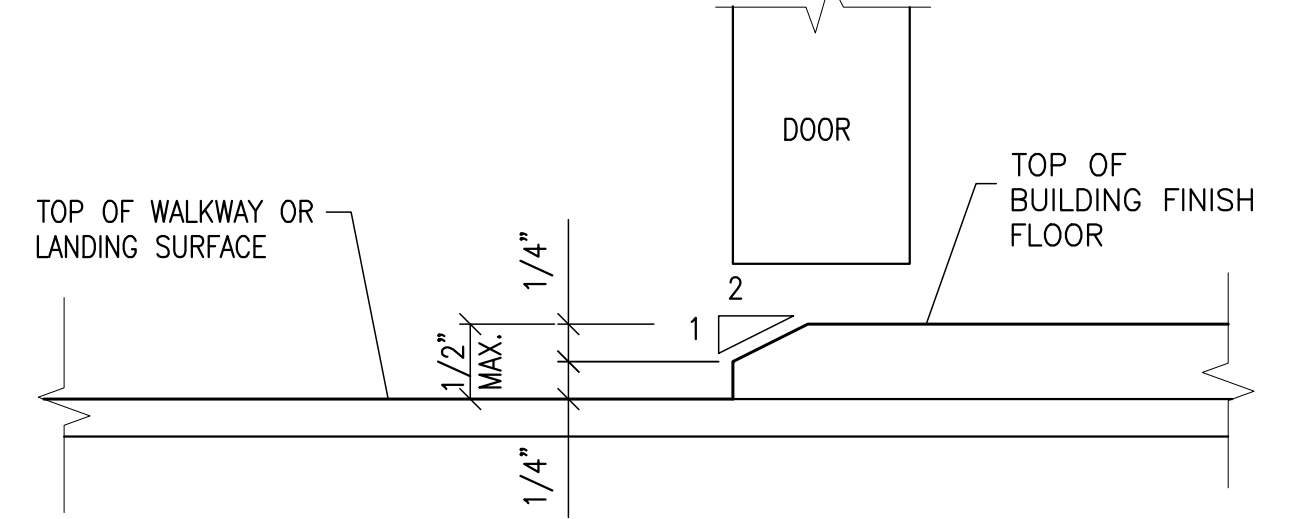


- NOTE:
- CHANGES IN LEVEL BETWEEN 1/4" HIGH AND 1/2" HIGH MAXIMUM SHALL BE BEVELED WITH A SLOPE NOT STEEPER THAN 1:2.
 - CHANGES IN LEVEL MORE THAN 1/2" NOT ALLOWED.

BEVELED CHANGE IN LEVEL

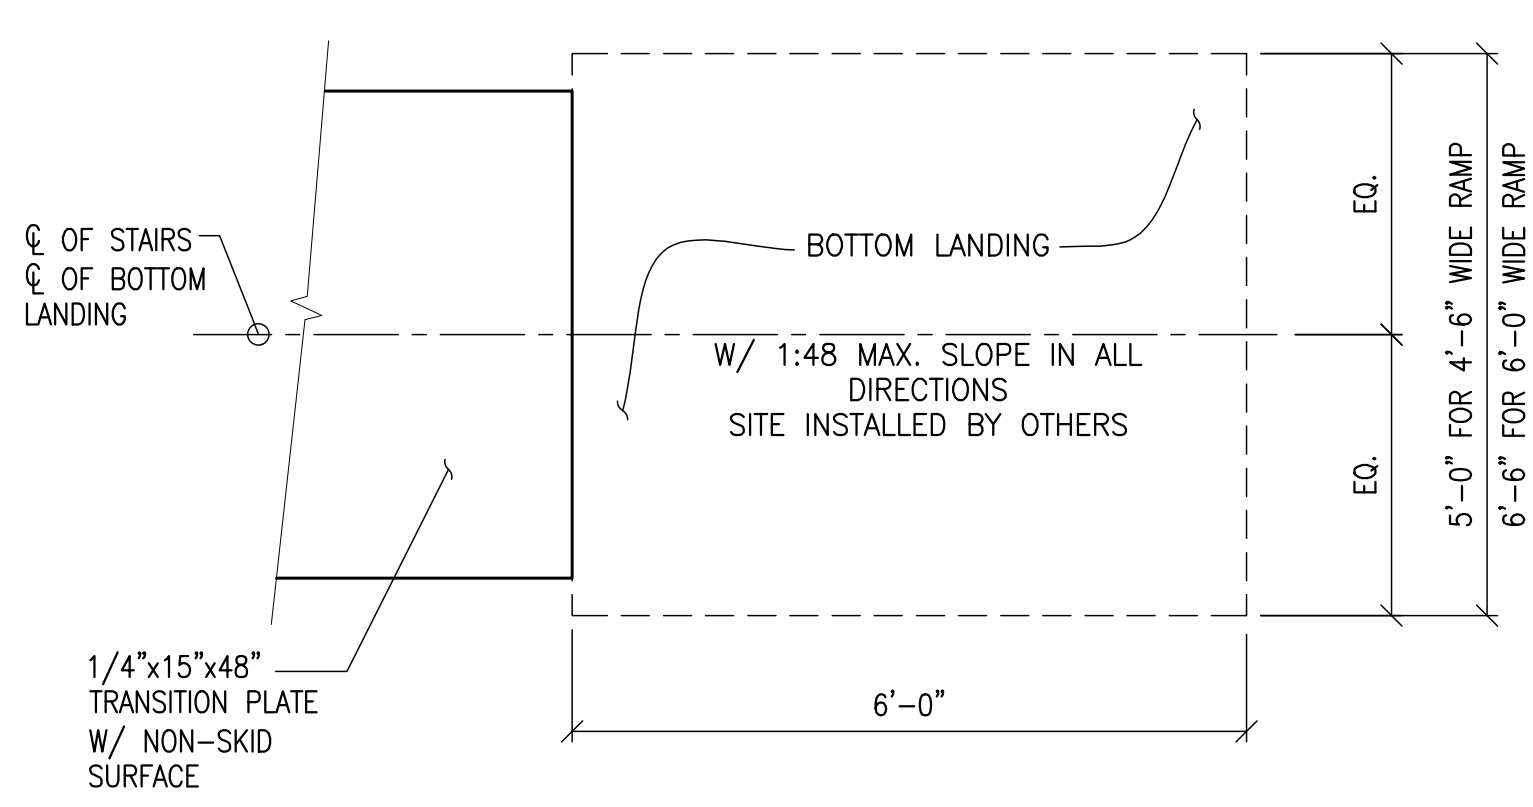


BOTTOM LANDING AT RAMP

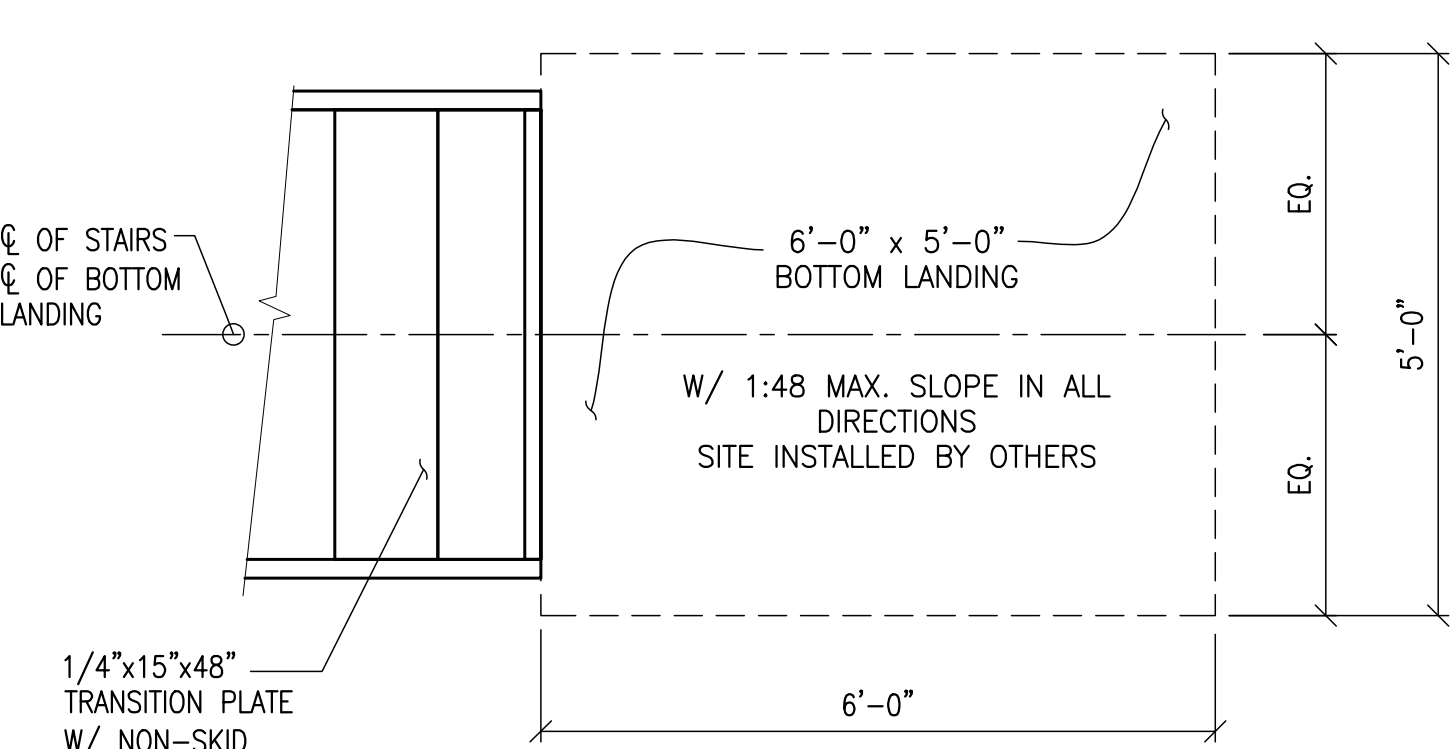


BOTTOM LANDING AT STAIRS

- NOTE:
- BOTTOM LANDING SHALL BE SLOPED 1:48 MAX IN ALL DIRECTIONS.


TYP. BOTTOM LANDING DETAIL

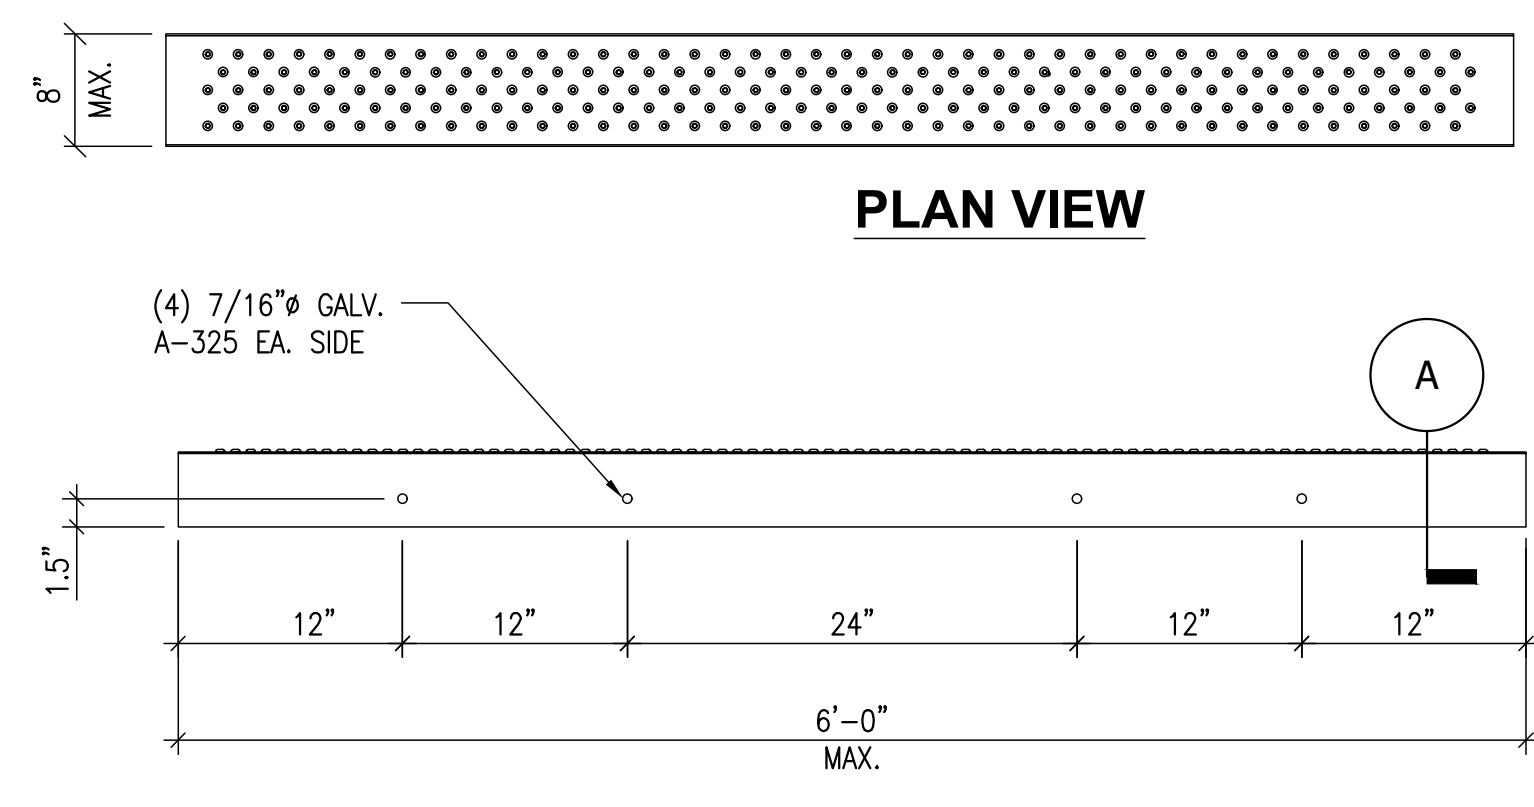


TYP. SPACER

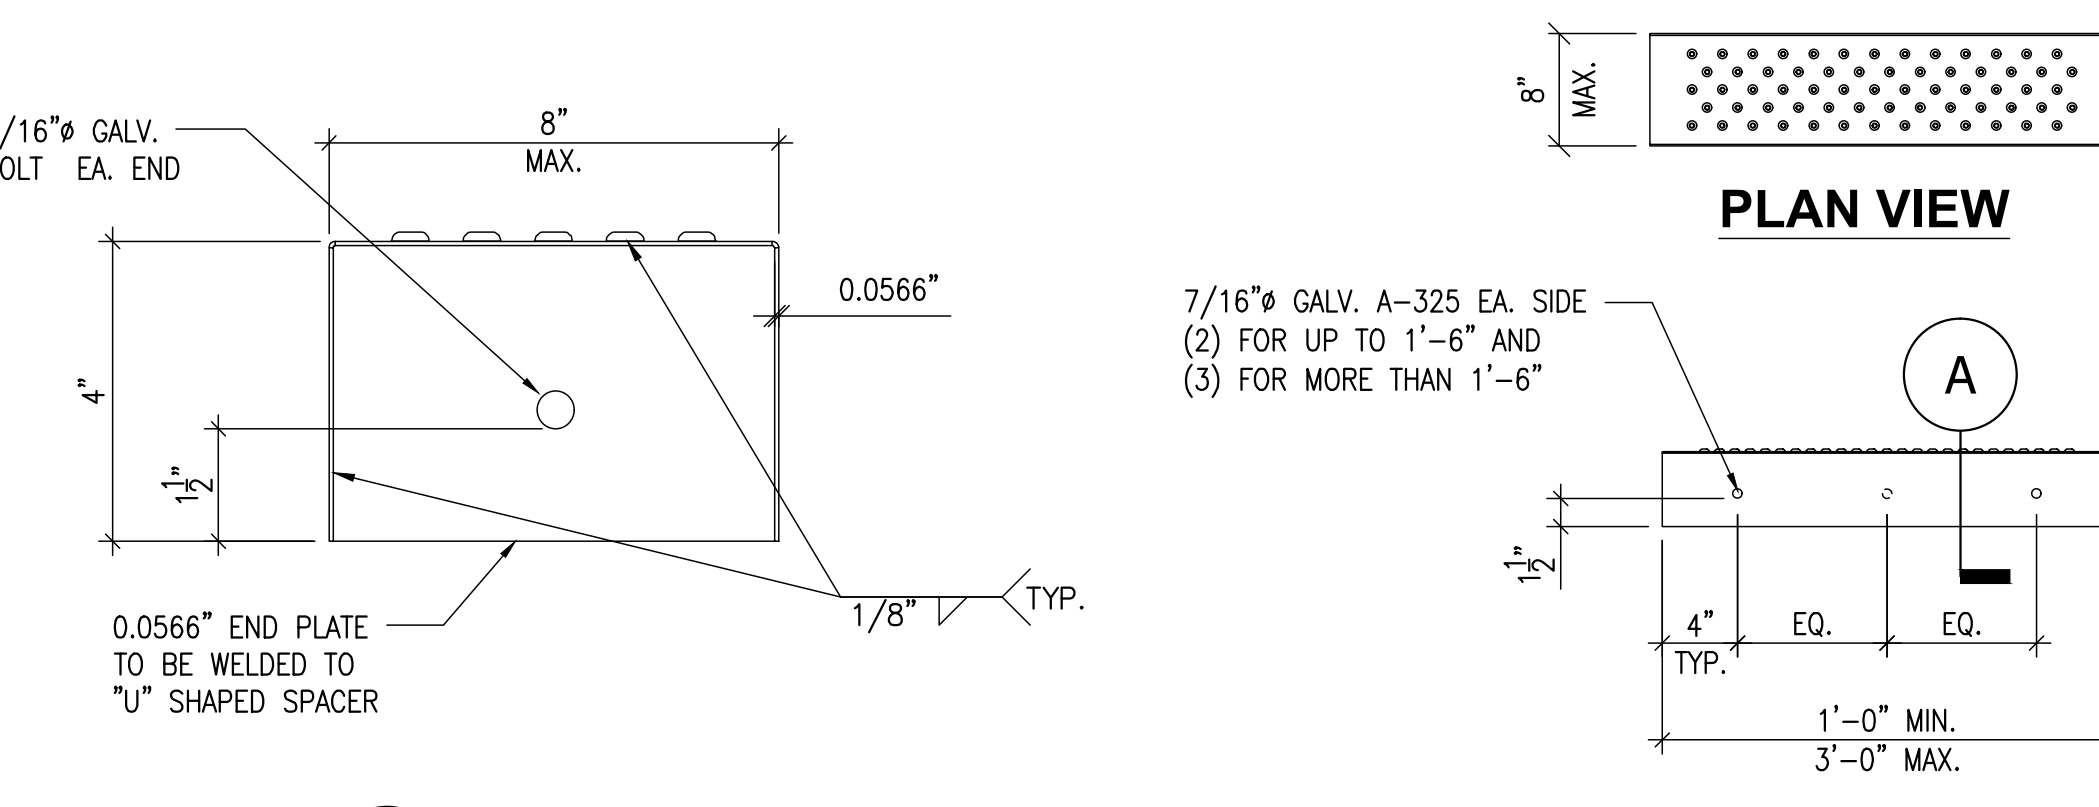


TYP. SPACER FOR LANDING EXTENSION

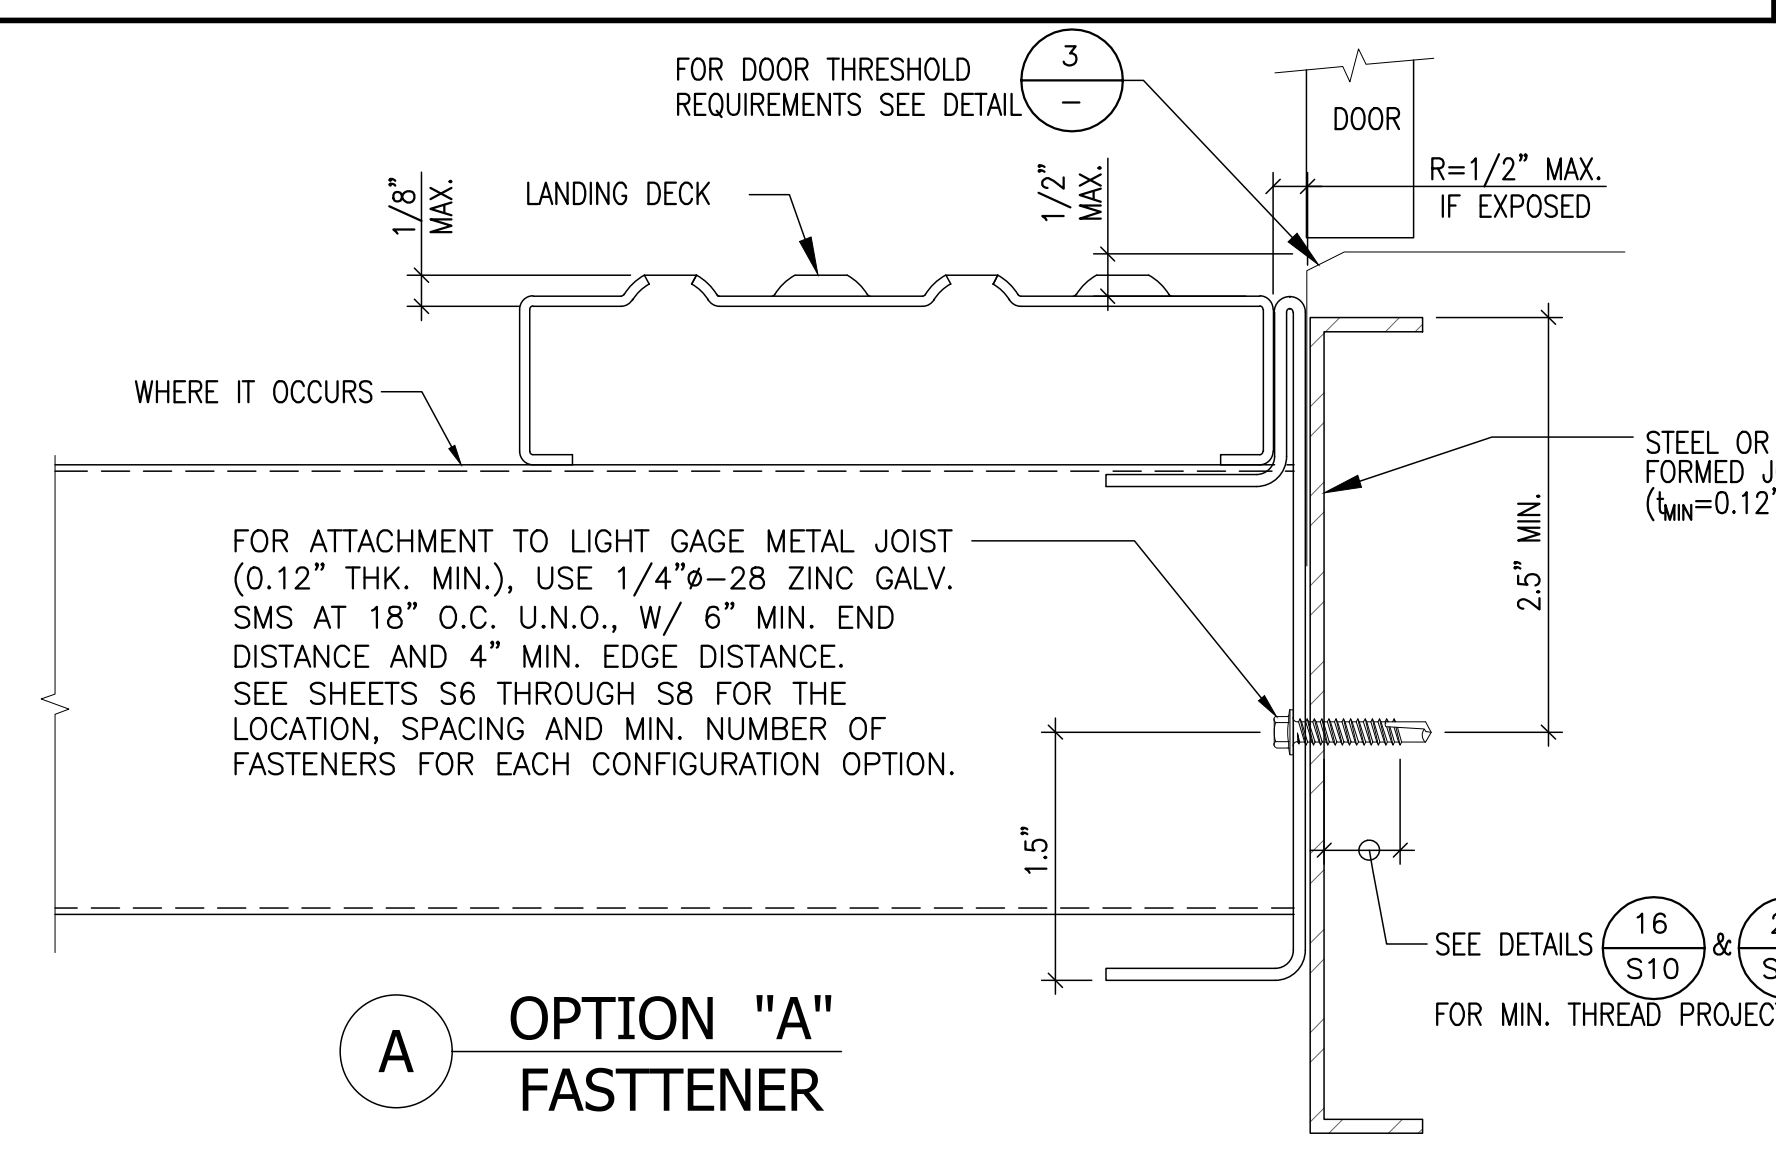


OPTION "A" FASTENER

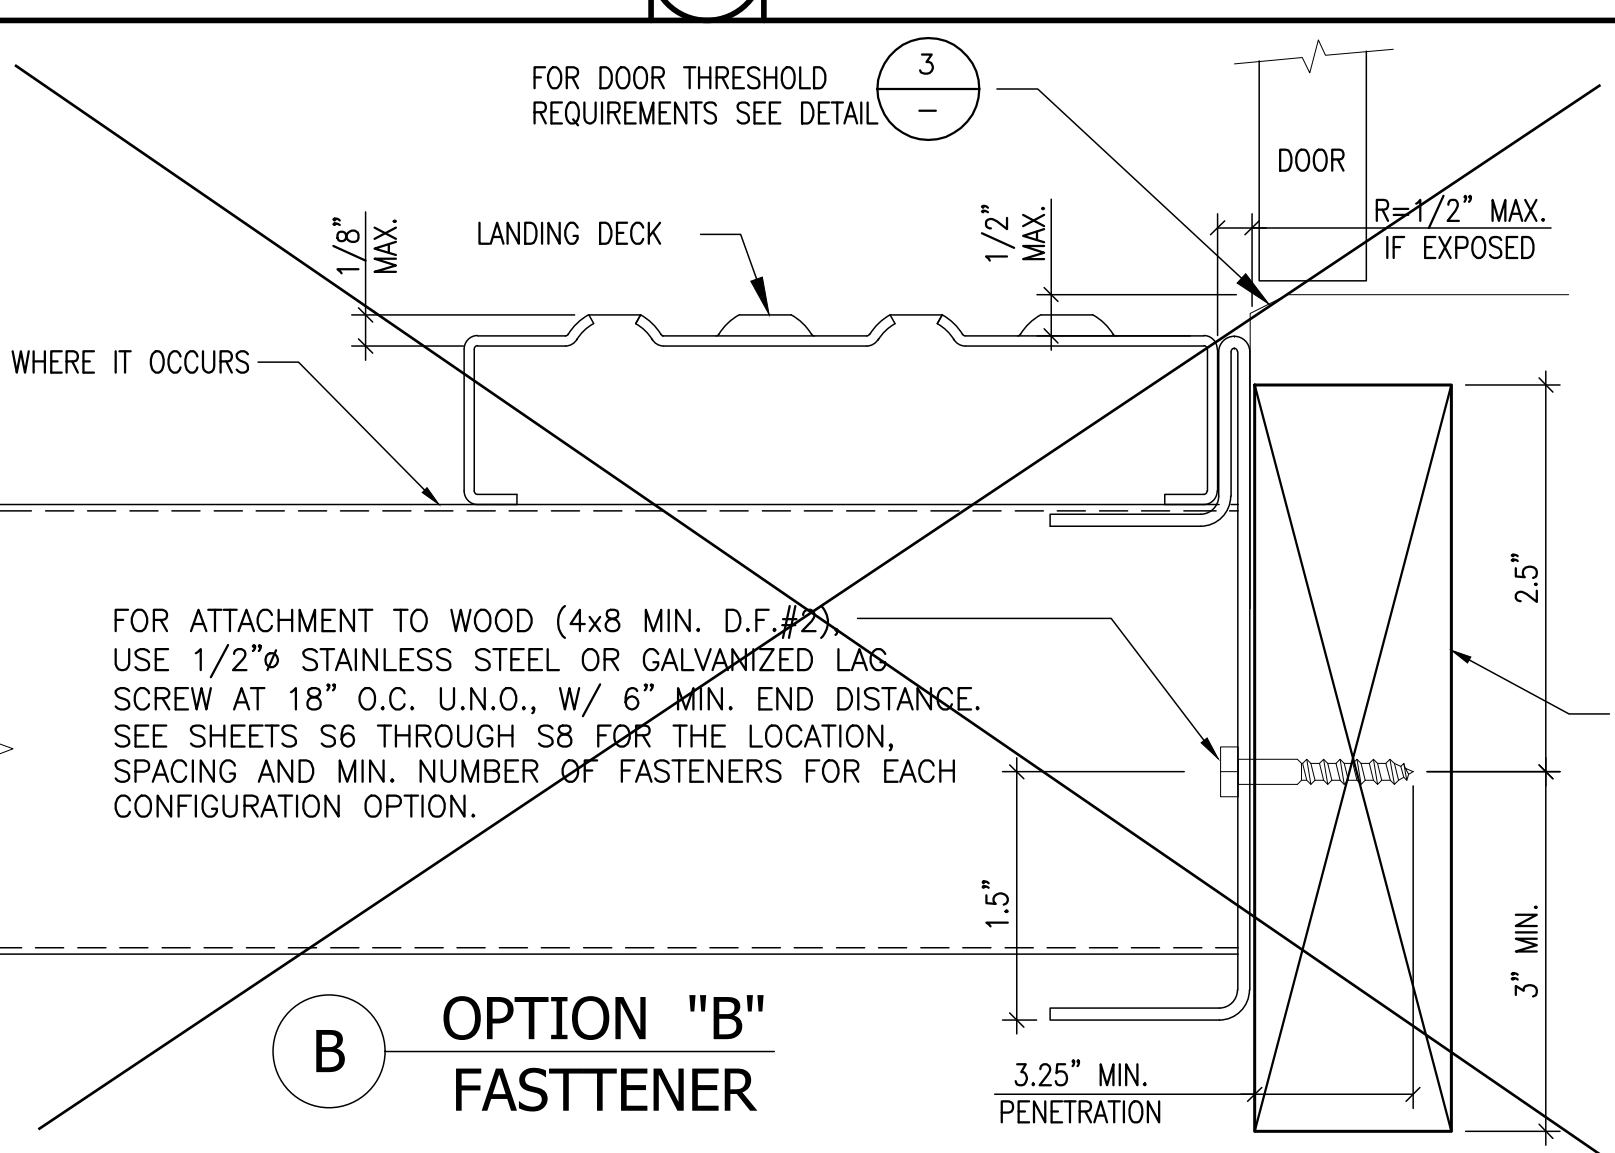

OPTION "B" FASTENER

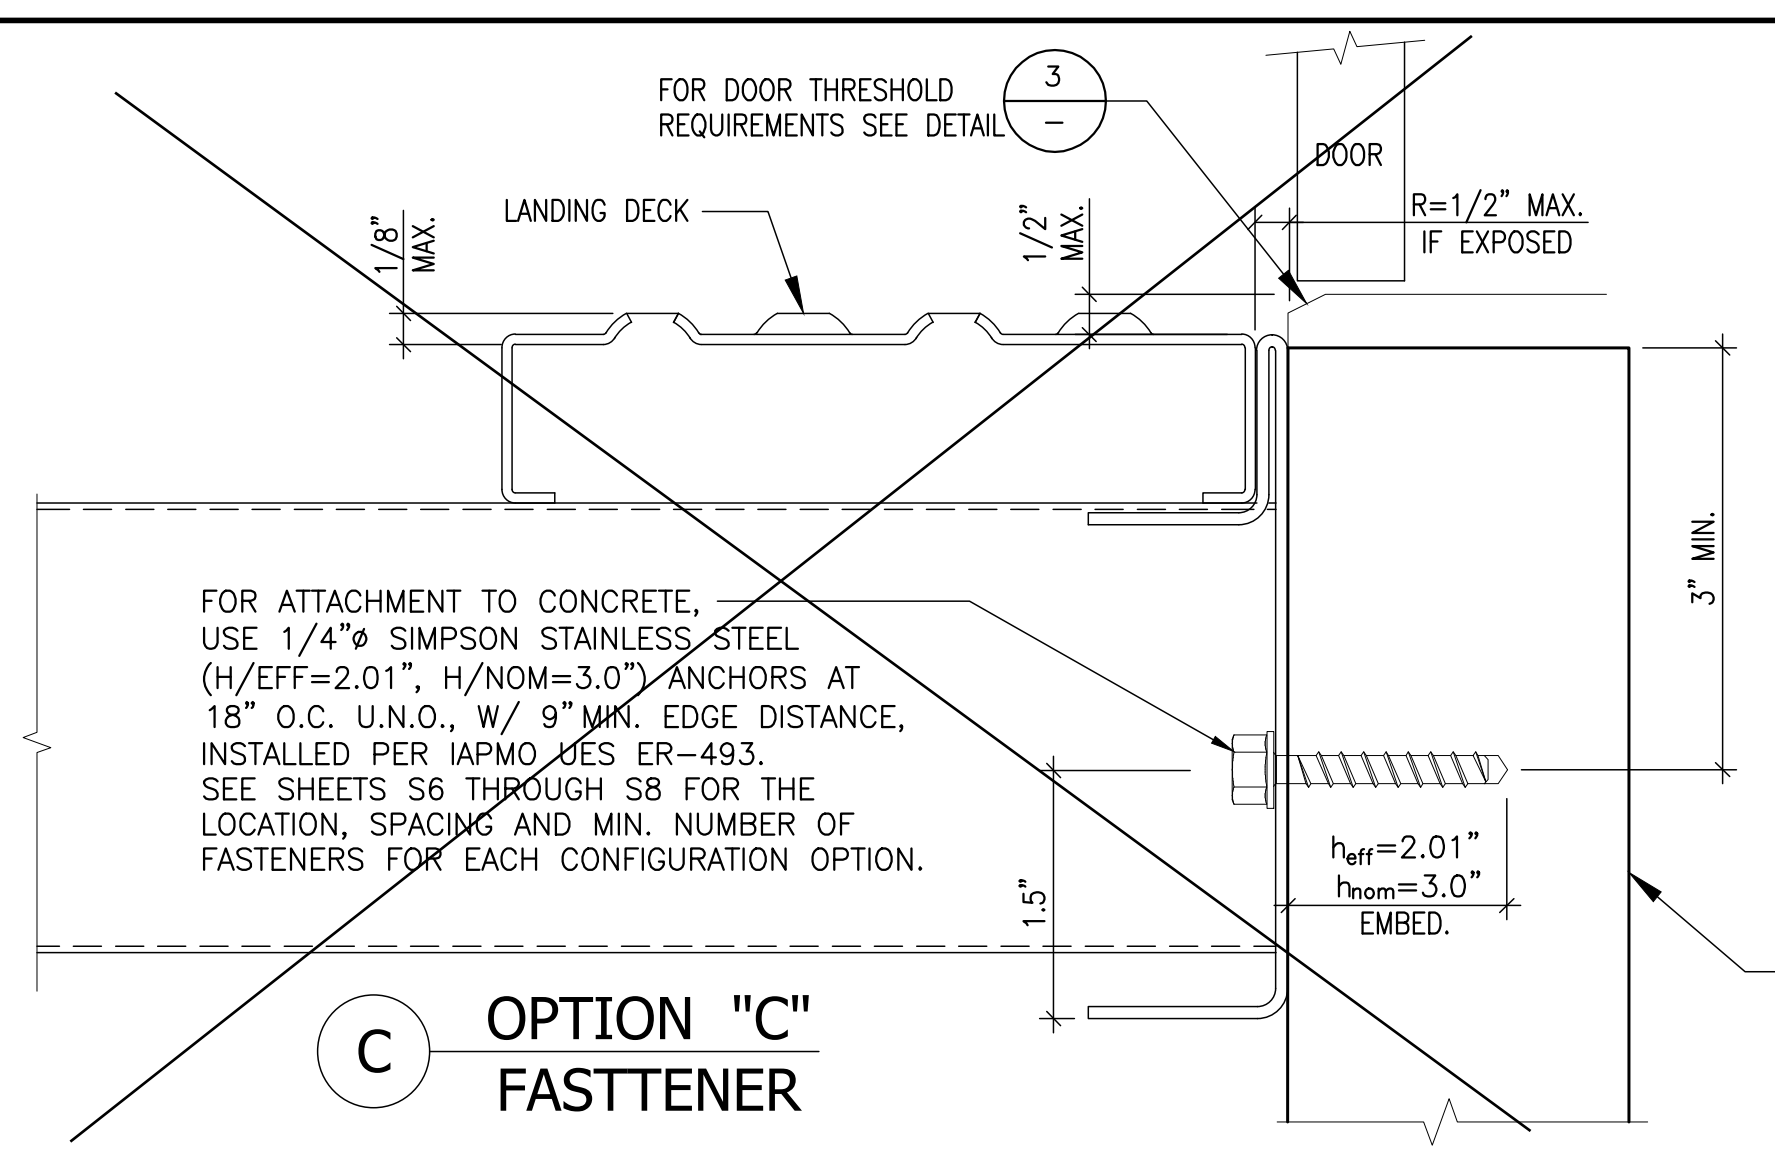

OPTION "C" FASTENER

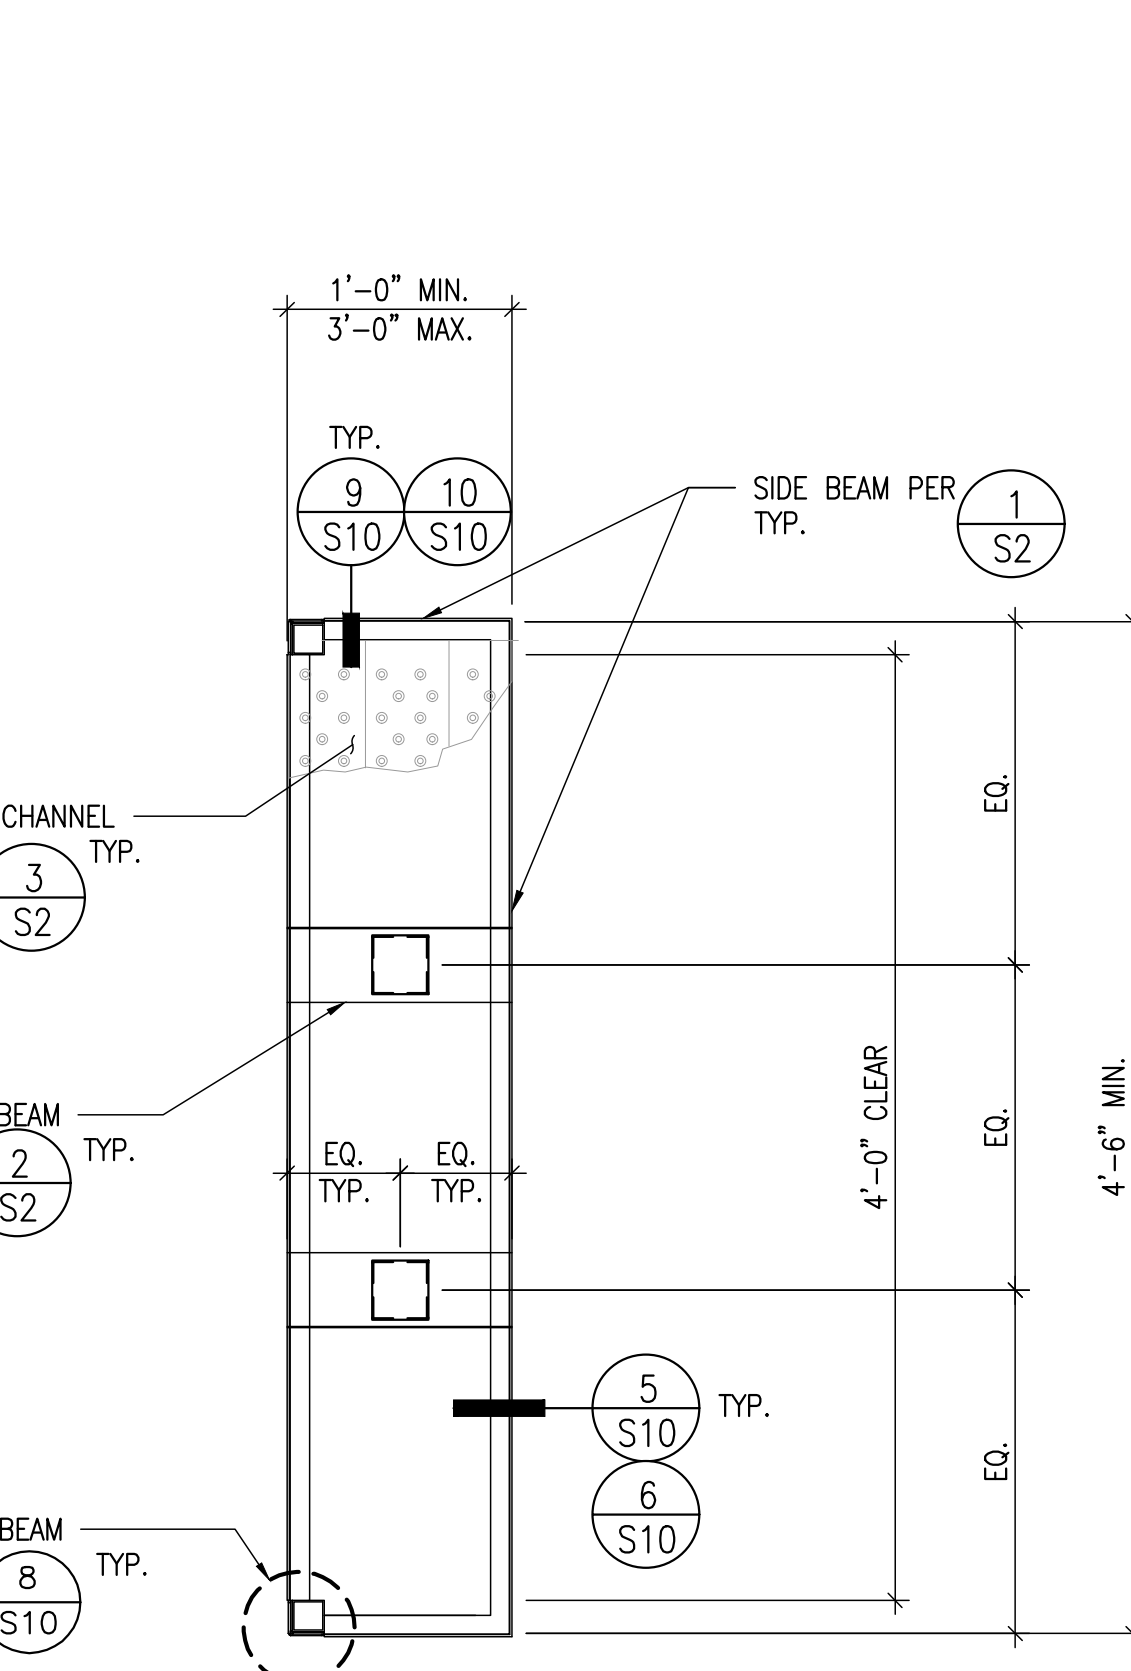


OPTION "A"

SIDE VIEW

TYP. HANDRAIL END CONNECTION DETAIL

WEDGE TO HANGER (END RAMP) CONCC. DETAIL

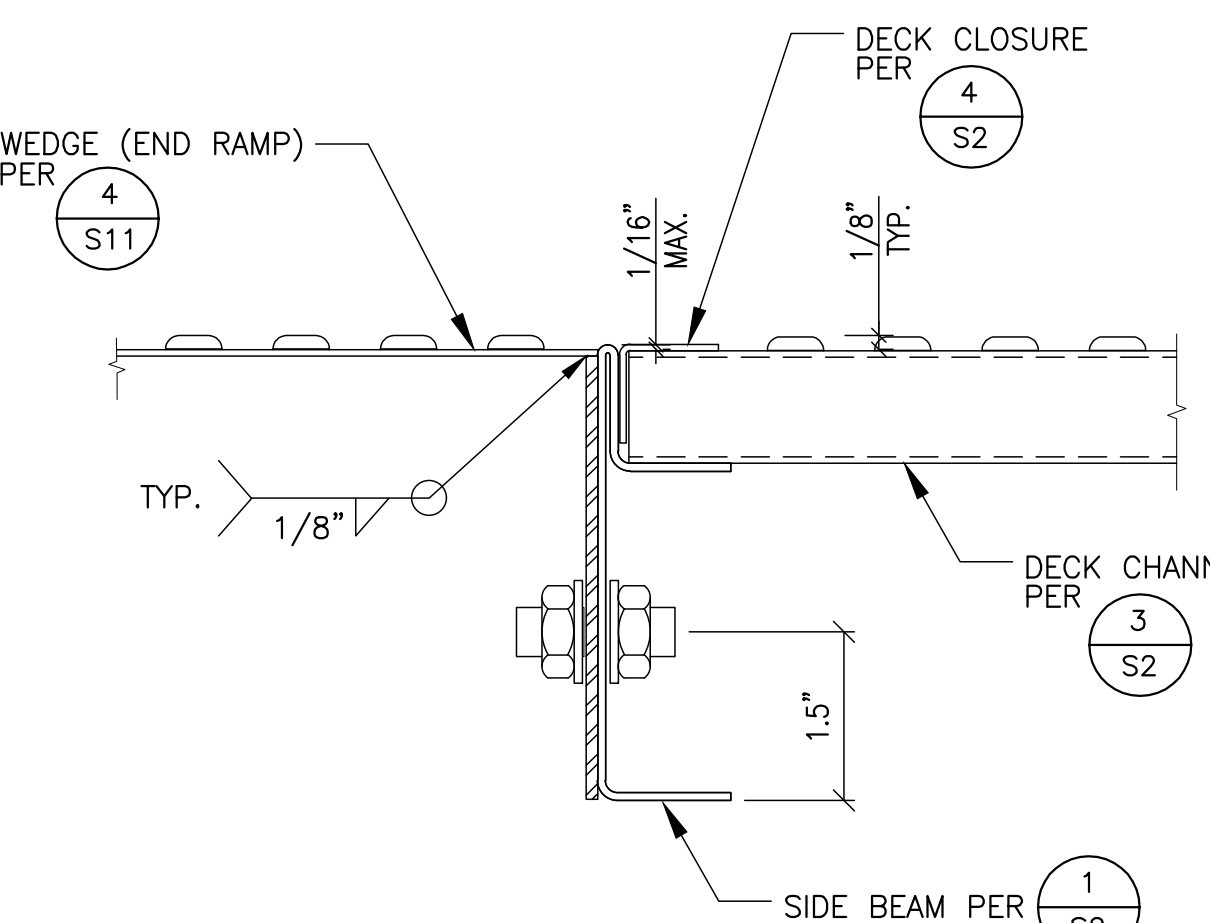

NOT USED

NOT USED

NOT USED

TYP. LANDING EXTENSION FRAME

TYP. LANDING TO BUILDING CONNECTION DETAILS (DECKING TO SUPPORTS)

17

1