


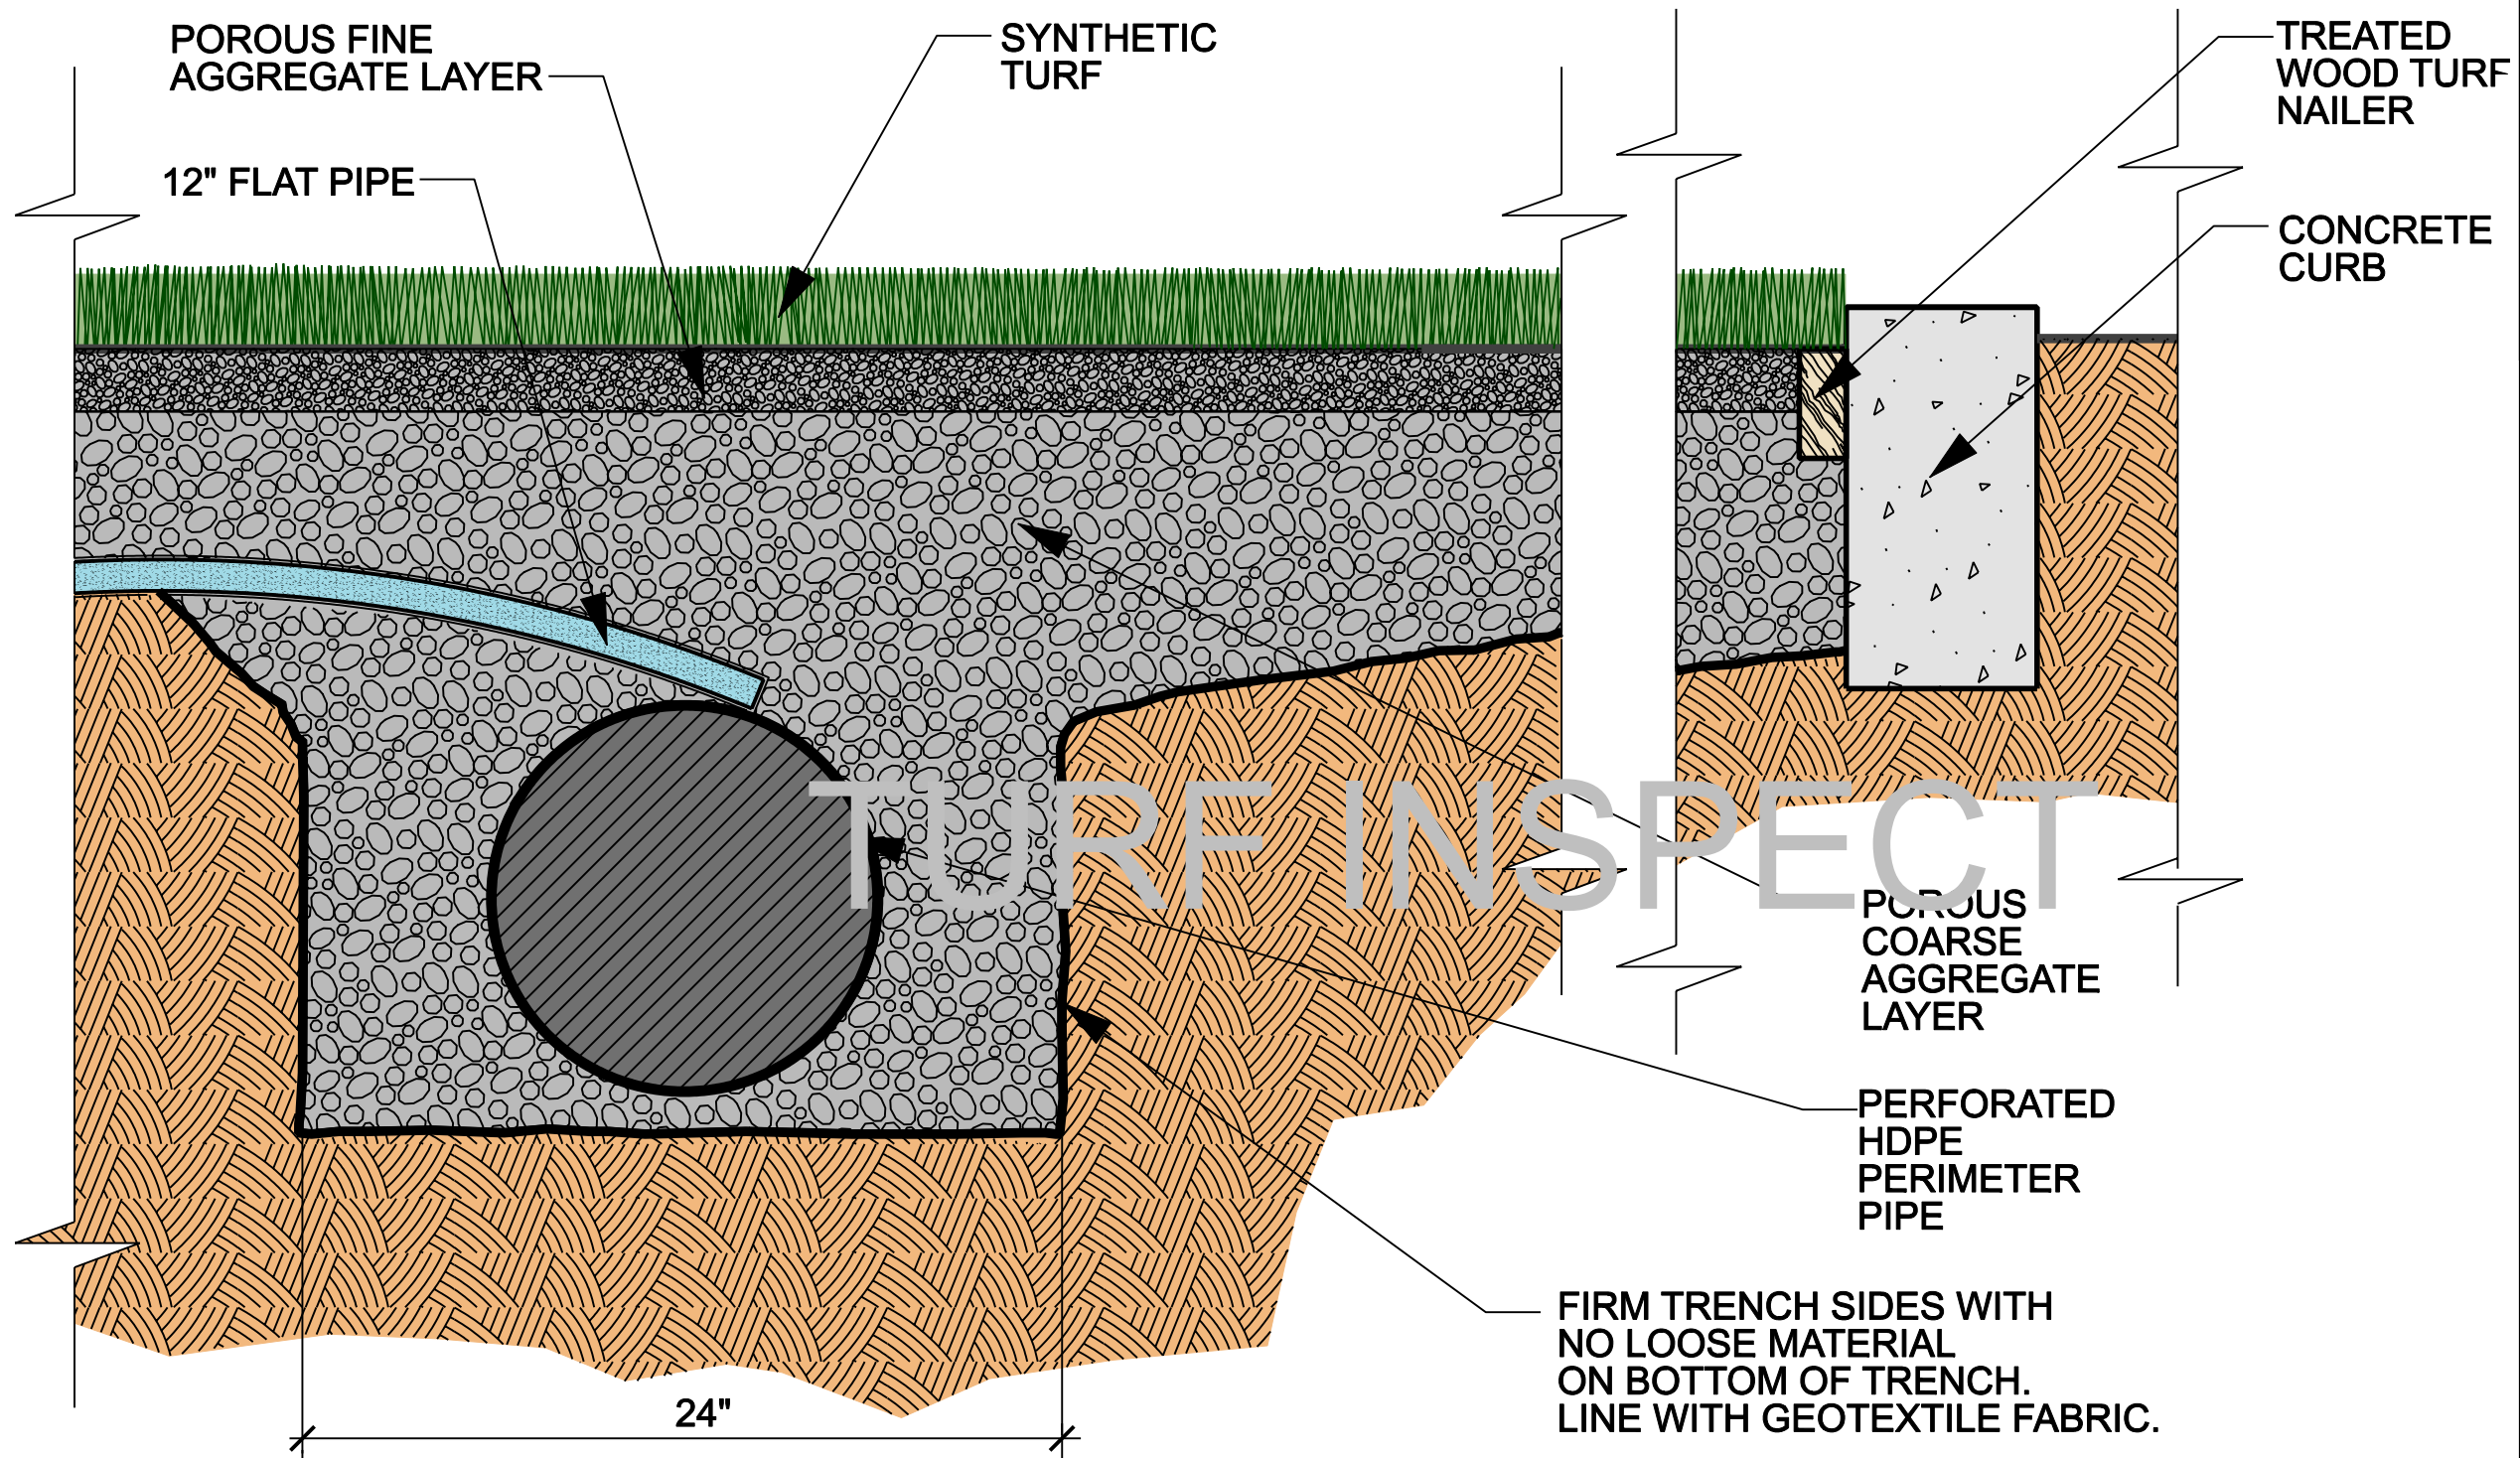

Drawings Property of:

TURF INSPECT

63 WHISPERING PINES
SIGNAL MOUNTAIN, TN
37377

615-712-0902

WWW.TURFINSPECT.COM

**COLLECTOR DRAIN
LATERAL TIE IN**

TURF INSPECT 615-712-0902

Not To Scale

TBD