



AREAS

TOTAL	50.2 sqm
-------	----------

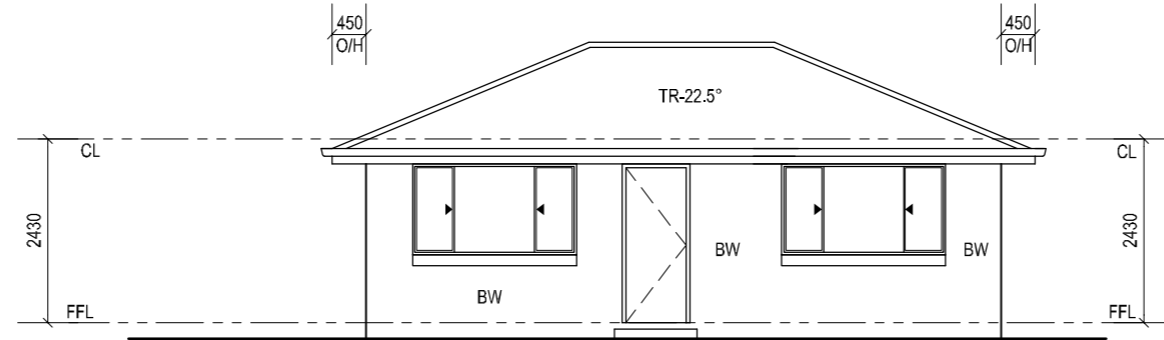

TYPICAL FACADE

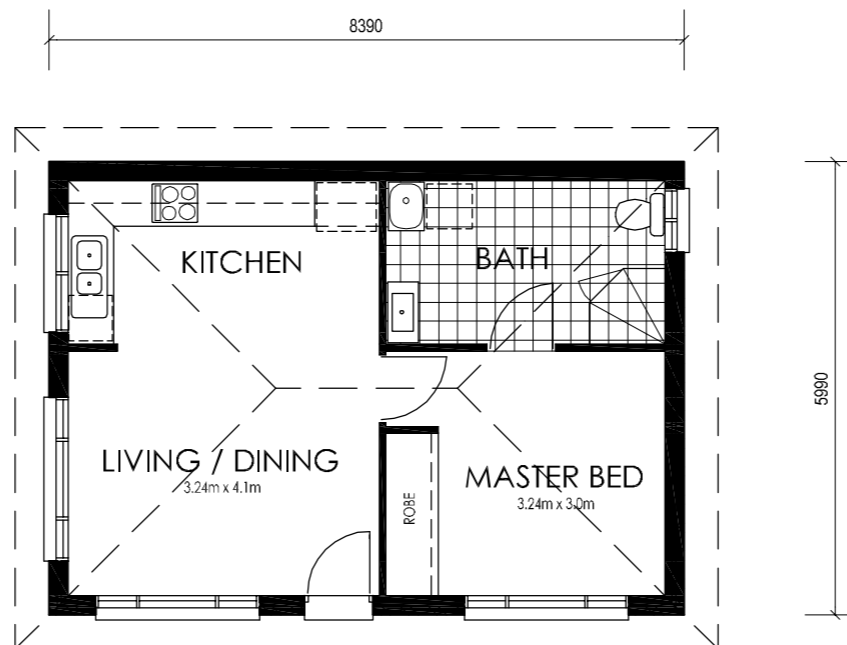

designer : **Green Tree Designs - 0407 206 007**
Copyright of this design and shown information is owned by Green Tree Designs. Reproduction or use of this design by any party for any purpose is expressly forbidden.

project : **Proposed B/V Dwelling The Amara**

address : **Address line 1
Address line two**

client : **LTK Homes**

title : **Concept Plans**

ISSUE	DATE	REVISIONS	AUTHOR
A	25.11.20	Issue for Review	

DRAWN BY : G.J	CHECKED BY :	DWG No : 01
DATE : 25.11.20	SCALE : 1:100 @ A3	