
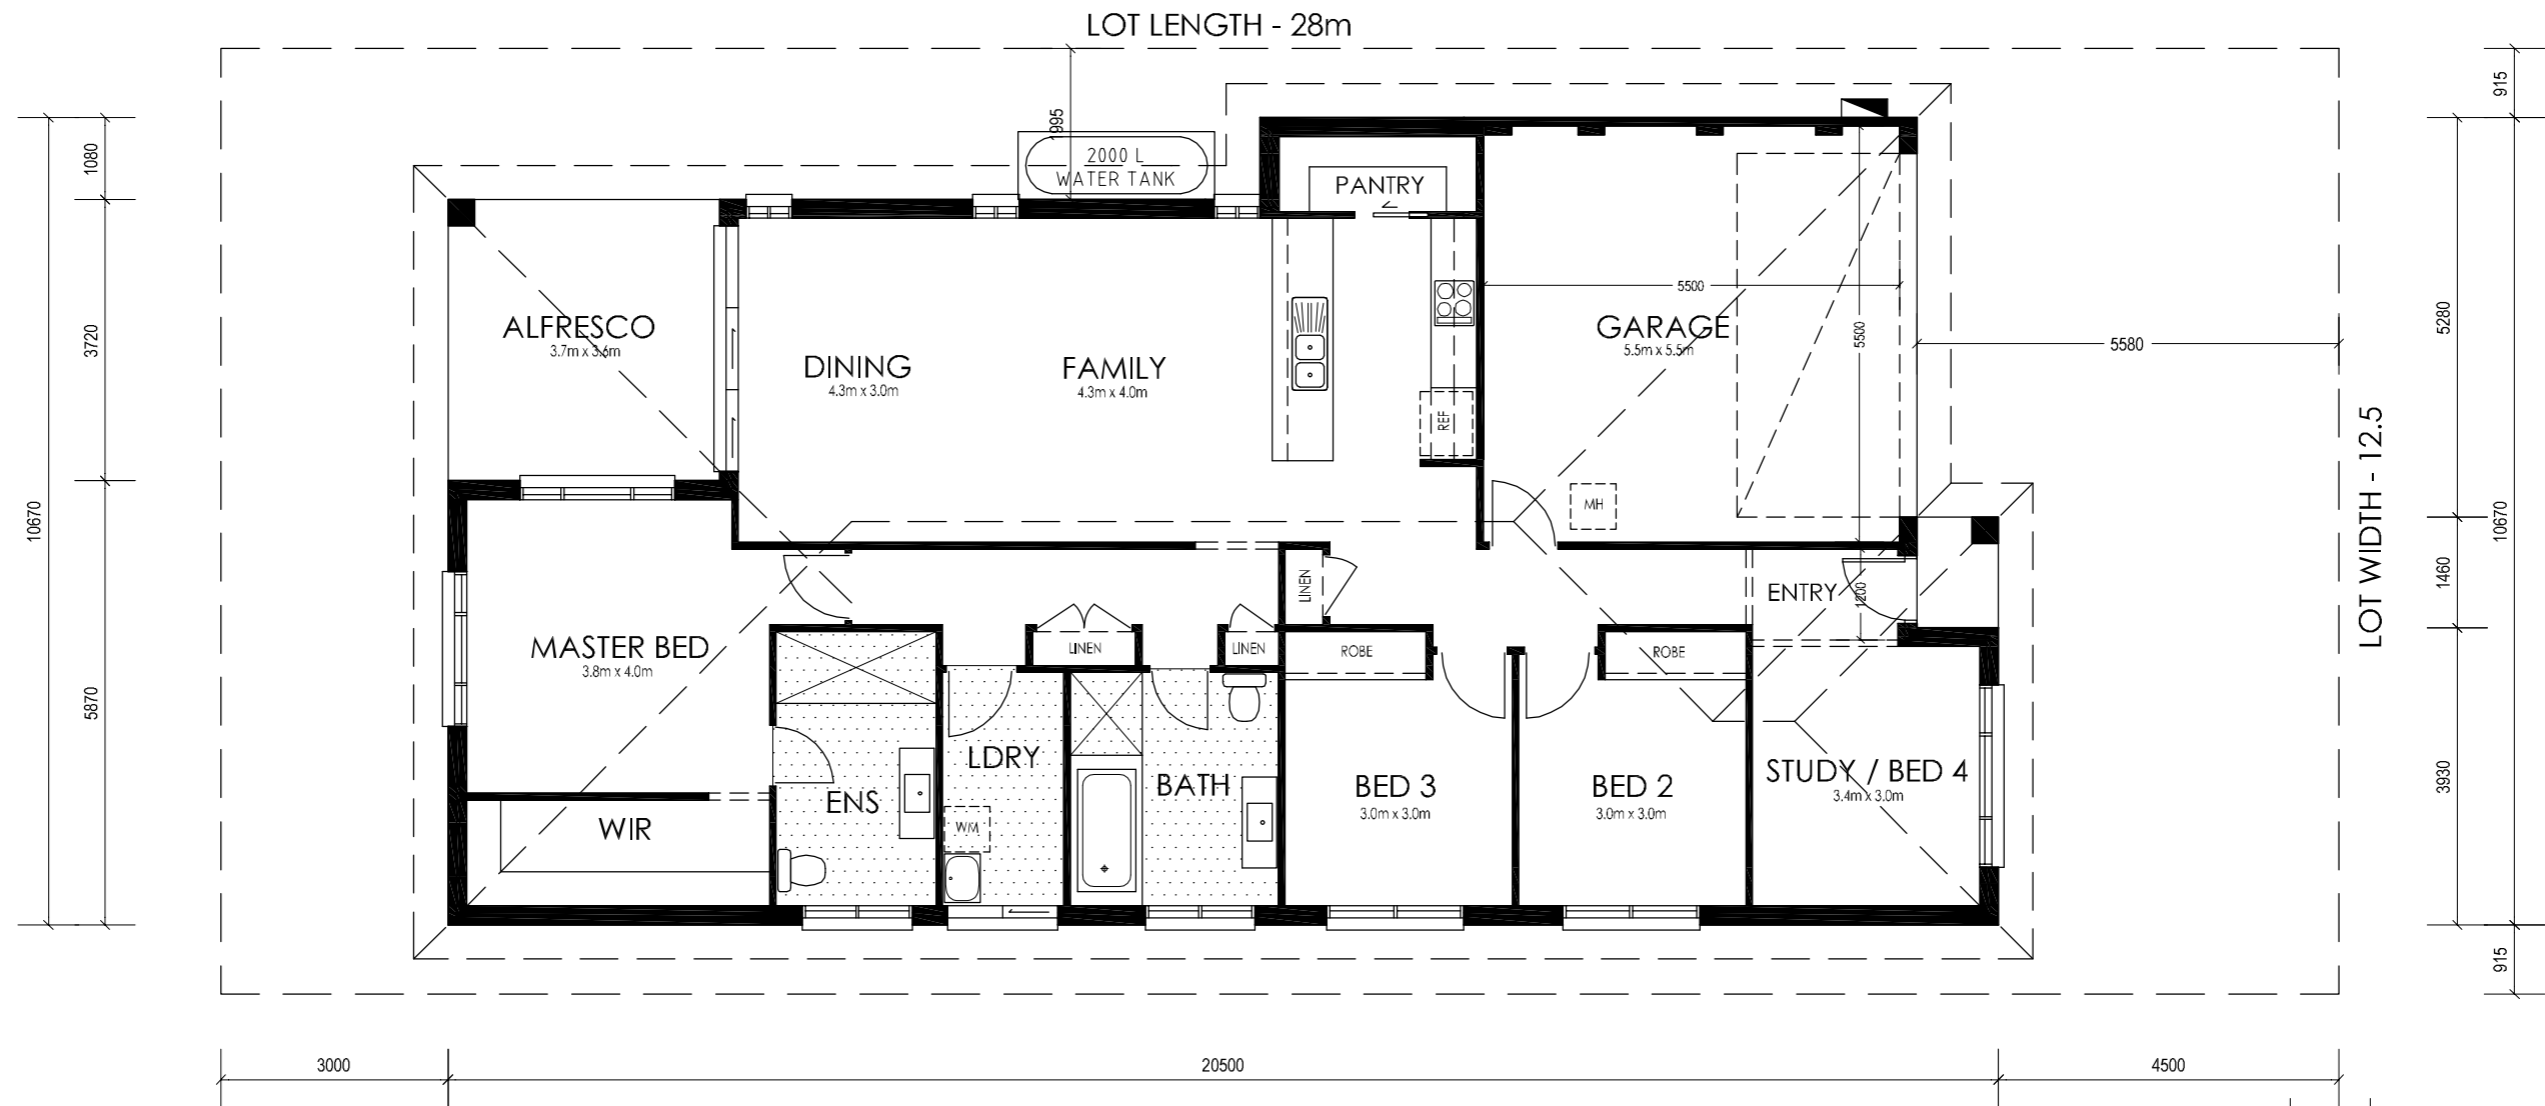


TYPICAL FACADE

CDC CONTROLS	REQUIRED	PROPOSED
MAX GROSS FLOOR AREA	235.0 sqm	169.4 sqm
MIN LANDSCAPE AREA	75.0 sqm	87.2 sqm
MIN FRONT SETBACK	4.5m / 5.5m GAR	4.5m / 5.5m GAR
MIN REAR SETBACK	3m	3m
MIN SIDE SETBACK	900mm	920mm

AREAS	
LIVING AREA	154.3 sqm
GARAGE AREA	32.1 sqm
PORCH	1.6 sqm
ALFRESCO	13.3 sqm
TOTAL	201.3 sqm

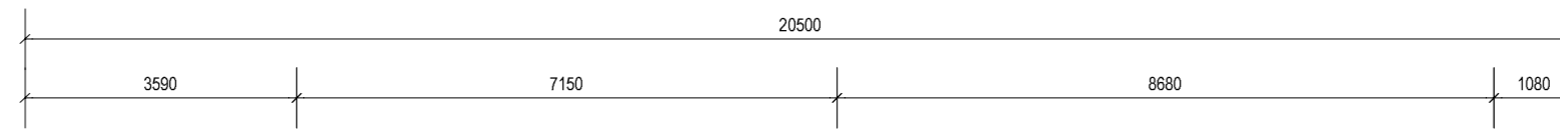

designer : **Green Tree Designs - 0407 206 007**
 Copyright of this design and shown information is owned by Green Tree Designs.
 Reproduction or use of this design by any party for any purpose is expressly forbidden.

project : **Proposed B/V Dwelling
The Haven - Option 1**

address : **Address line 1
Address line two**

client : **LTK Homes**

title : **Concept Plans**

ISSUE	DATE	REVISIONS	AUTHOR
A	05.03.20	Issue for Review	

DRAWN BY : G.J	CHECKED BY :	DWG No : 01
DATE : 03.03.20	SCALE : 1:100 @ A3	