

Project Totals

Total Paint Area	-	1,432.3 SF
Paint 1	-	670.7 SF
Paint 2	-	444.7 SF
Paint 3	-	48.0 SF
Paint 4	-	109.7 SF
Soffit	-	159.3 SF
Total Trim Length	-	568.4 LF
Fascia Trim	-	159.3 LF
Corner Trim	-	40.1 LF
Window Trim	-	96.0 LF
Door Trim	-	51.0 LF
Misc Trim	-	187.0 LF
Railing	-	35.0 LF
# of Windows	-	7
# of Doors	-	3




Waste Factor (Total Paint Area)

4%	-	1,489.6 SF	7%	-	1,532.6 SF	10%	-	1,575.5 SF	13%	-	1,618.5 SF
5%	-	1,503.9 SF	8%	-	1,546.9 SF	11%	-	1,589.9 SF	14%	-	1,632.8 SF
6%	-	1,518.2 SF	9%	-	1,561.2 SF	12%	-	1,604.2 SF	15%	-	1,647.1 SF

North Elevation Analysis - Structure 1
506 Euclid St, Fort Morgan, CO 80701, USA



Plane	Area(sf)	Type
A	8	P3
B	36	P4
C	242	P1
Totals (SF)		
Paint 1	242.0	
Paint 3	7.5	
Paint 4	35.5	

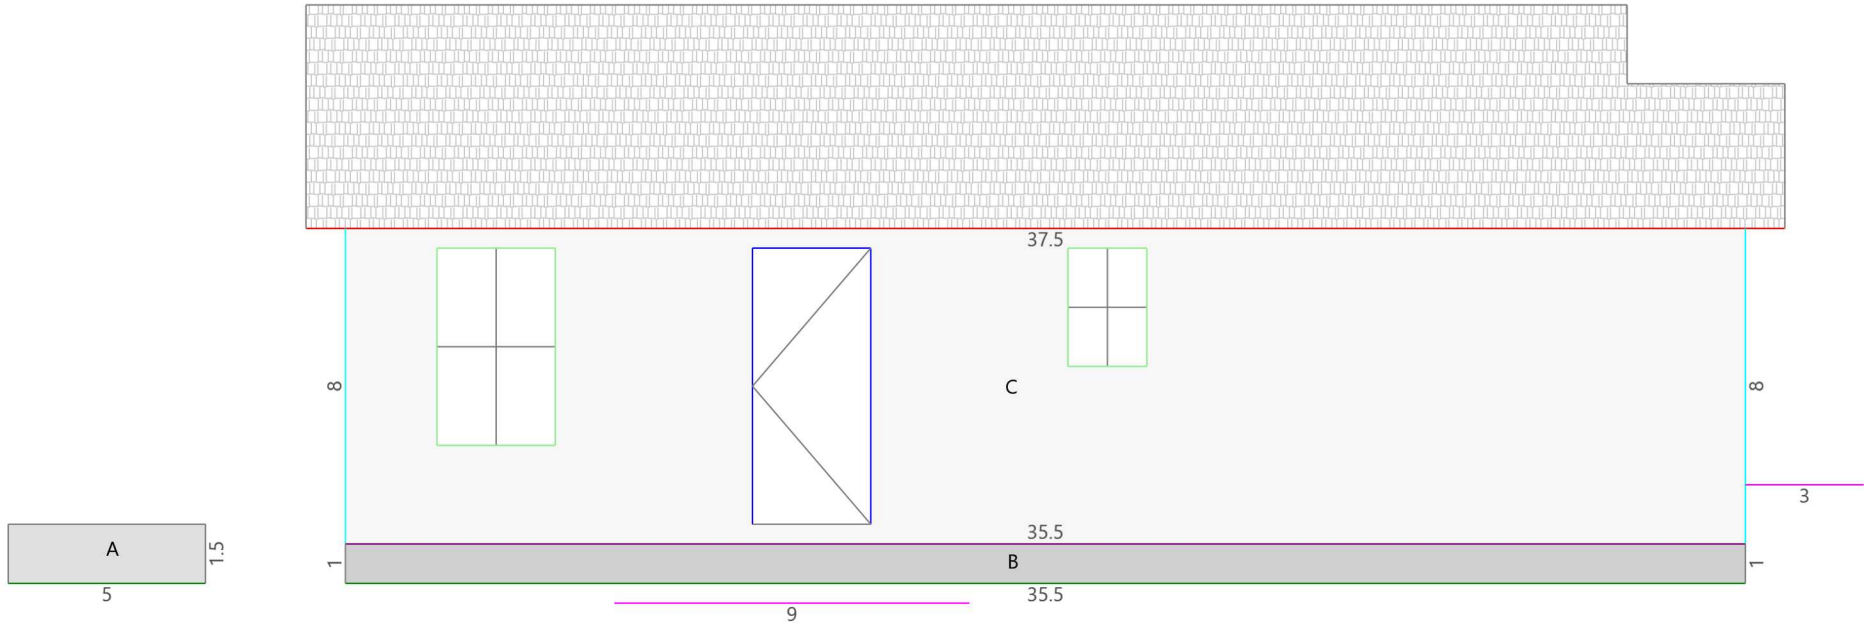

Drawing Key


Fascia	Corner Trim	Door Trim	Window Trim	Paint 1	Paint 3
Garage Trim	Misc Trim	Railing	Shutter	Paint 2	Paint 4

East Elevation Analysis - Structure 1
506 Euclid St, Fort Morgan, CO 80701, USA



Plane	Area(sf)	Type
D	85	P1
E	238	P2
F	32	P4
G	4	P3

Totals (SF)	
Paint 1	85.3
Paint 2	237.7
Paint 3	4.5
Paint 4	32.0

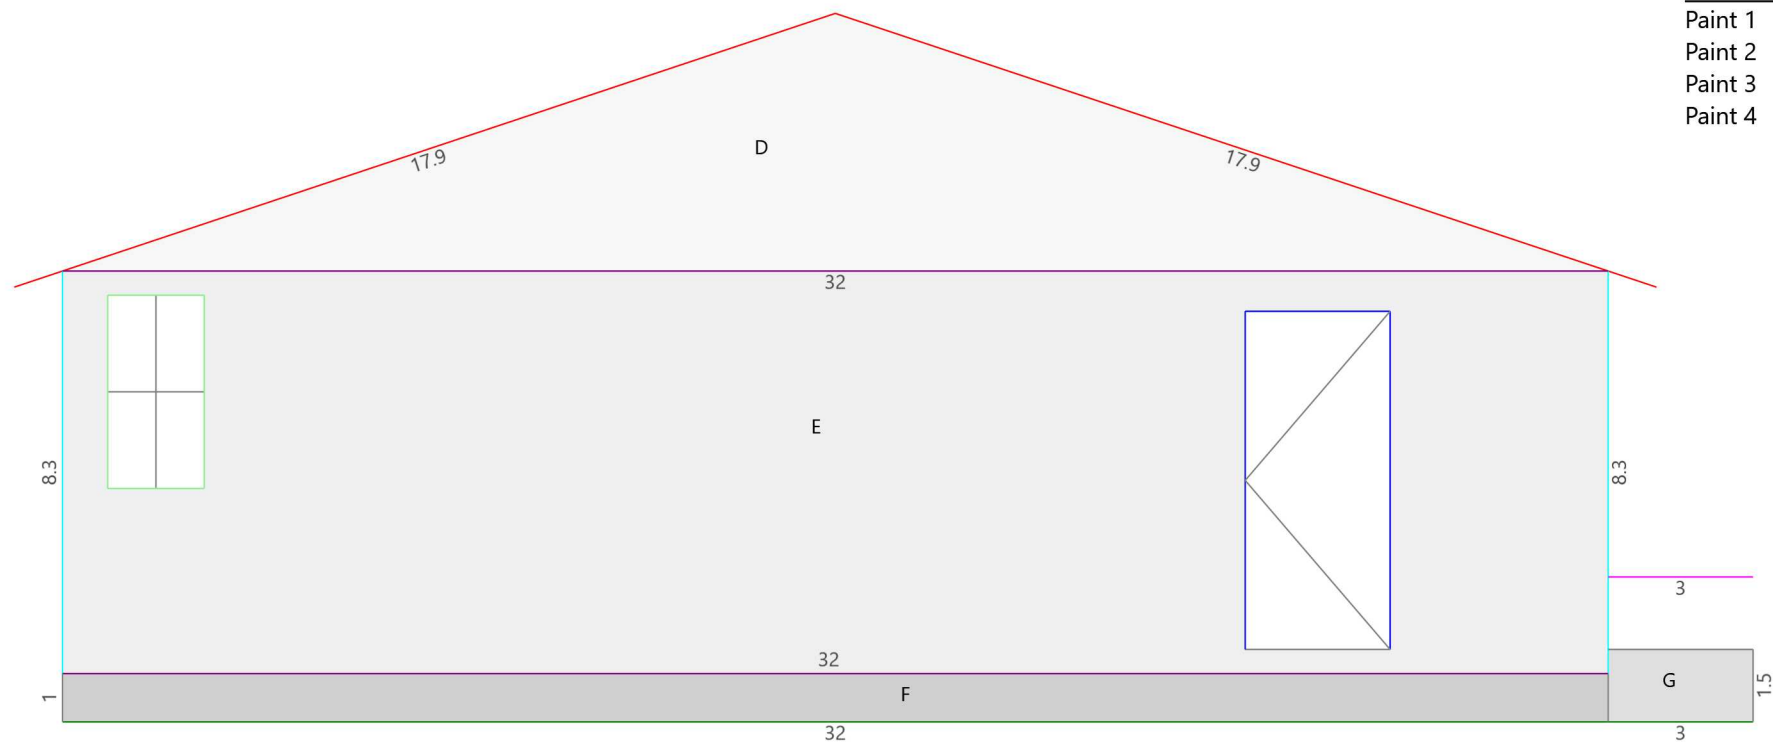


Drawing Key					
Fascia	Corner Trim	Door Trim	Window Trim	Paint 1	Paint 3
Garage Trim	Misc Trim	Railing	Shutter	Paint 2	Paint 4

South Elevation Analysis - Structure 1
506 Euclid St, Fort Morgan, CO 80701, USA



Plane	Area(sf)	Type
H	30	P1
I	6	P3
J	80	P1
K	31	P4
L	156	P2

Totals (SF)	
Paint 1	110.0
Paint 2	156.0
Paint 3	6.0
Paint 4	31.5

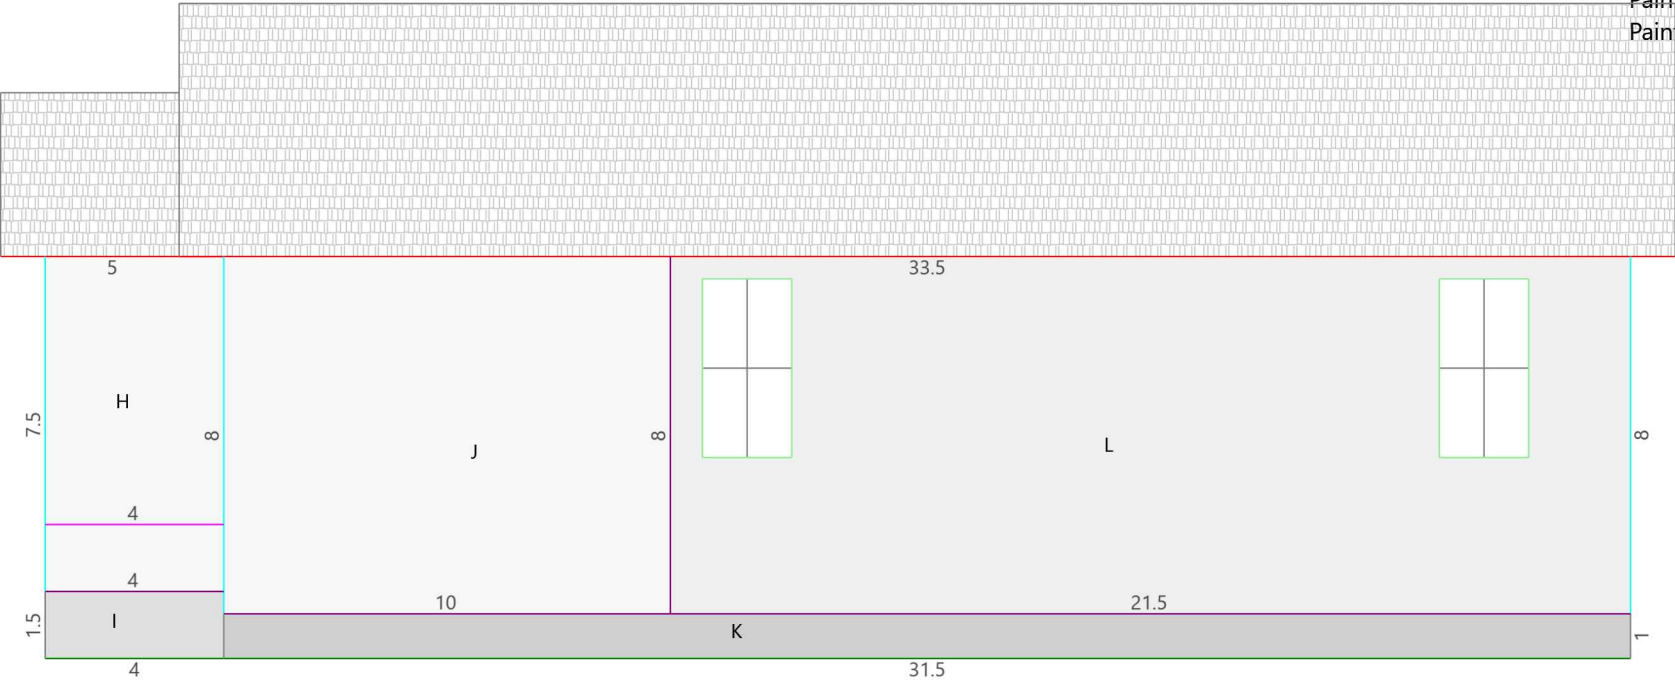

Drawing Key

Fascia	Corner Trim	Door Trim	Window Trim	Paint 1	Paint 3
Garage Trim	Misc Trim	Railing	Shutter	Paint 2	Paint 4


West Elevation Analysis - Structure 1

506 Euclid St, Fort Morgan, CO 80701, USA



Plane	Area(sf)	Type
M	157	P1
N	30	P3
O	11	P4
P	76	P1
Q	51	P2

Totals (SF)	
Paint 1	233.3
Paint 2	51.0
Paint 3	30.0
Paint 4	10.7

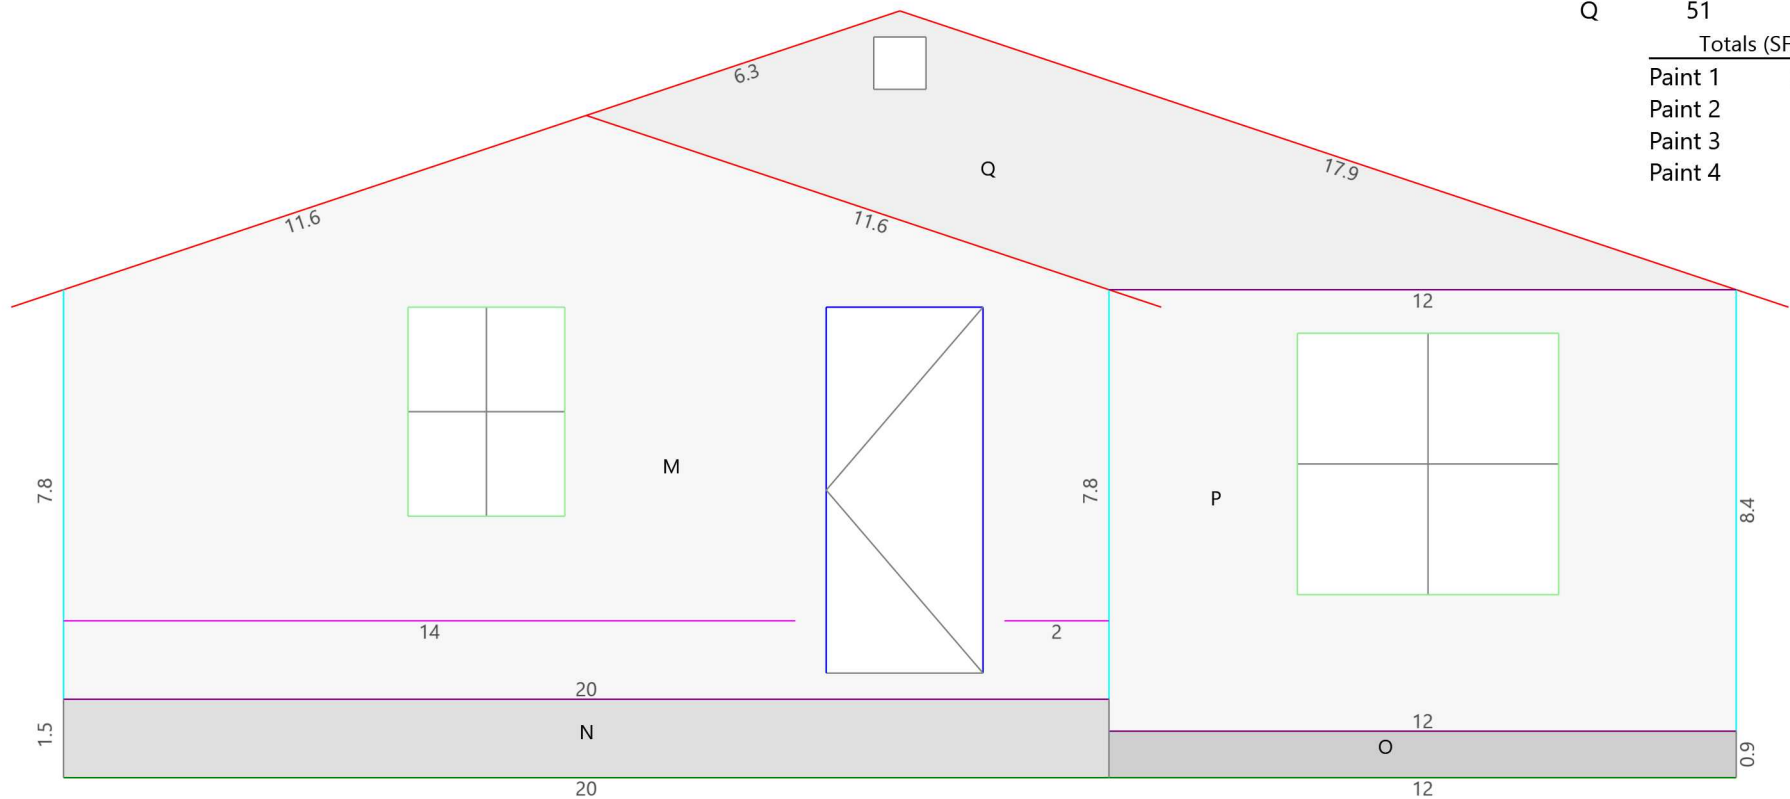

Drawing Key

Fascia	Corner Trim	Door Trim	Window Trim	Paint 1	Paint 3
Garage Trim	Misc Trim	Railing	Shutter	Paint 2	Paint 4