


C:\Users\BNBoyer\OneDrive - Great Lakes Dredge & Dock Company, LLC\Site Engineering - 072907 Captiva Beach Nourishment\08 Beach\02 Progress Map\02 Weekly\250923 072907 Captiva Beach Renourishment - Daily Progress Map.dwg

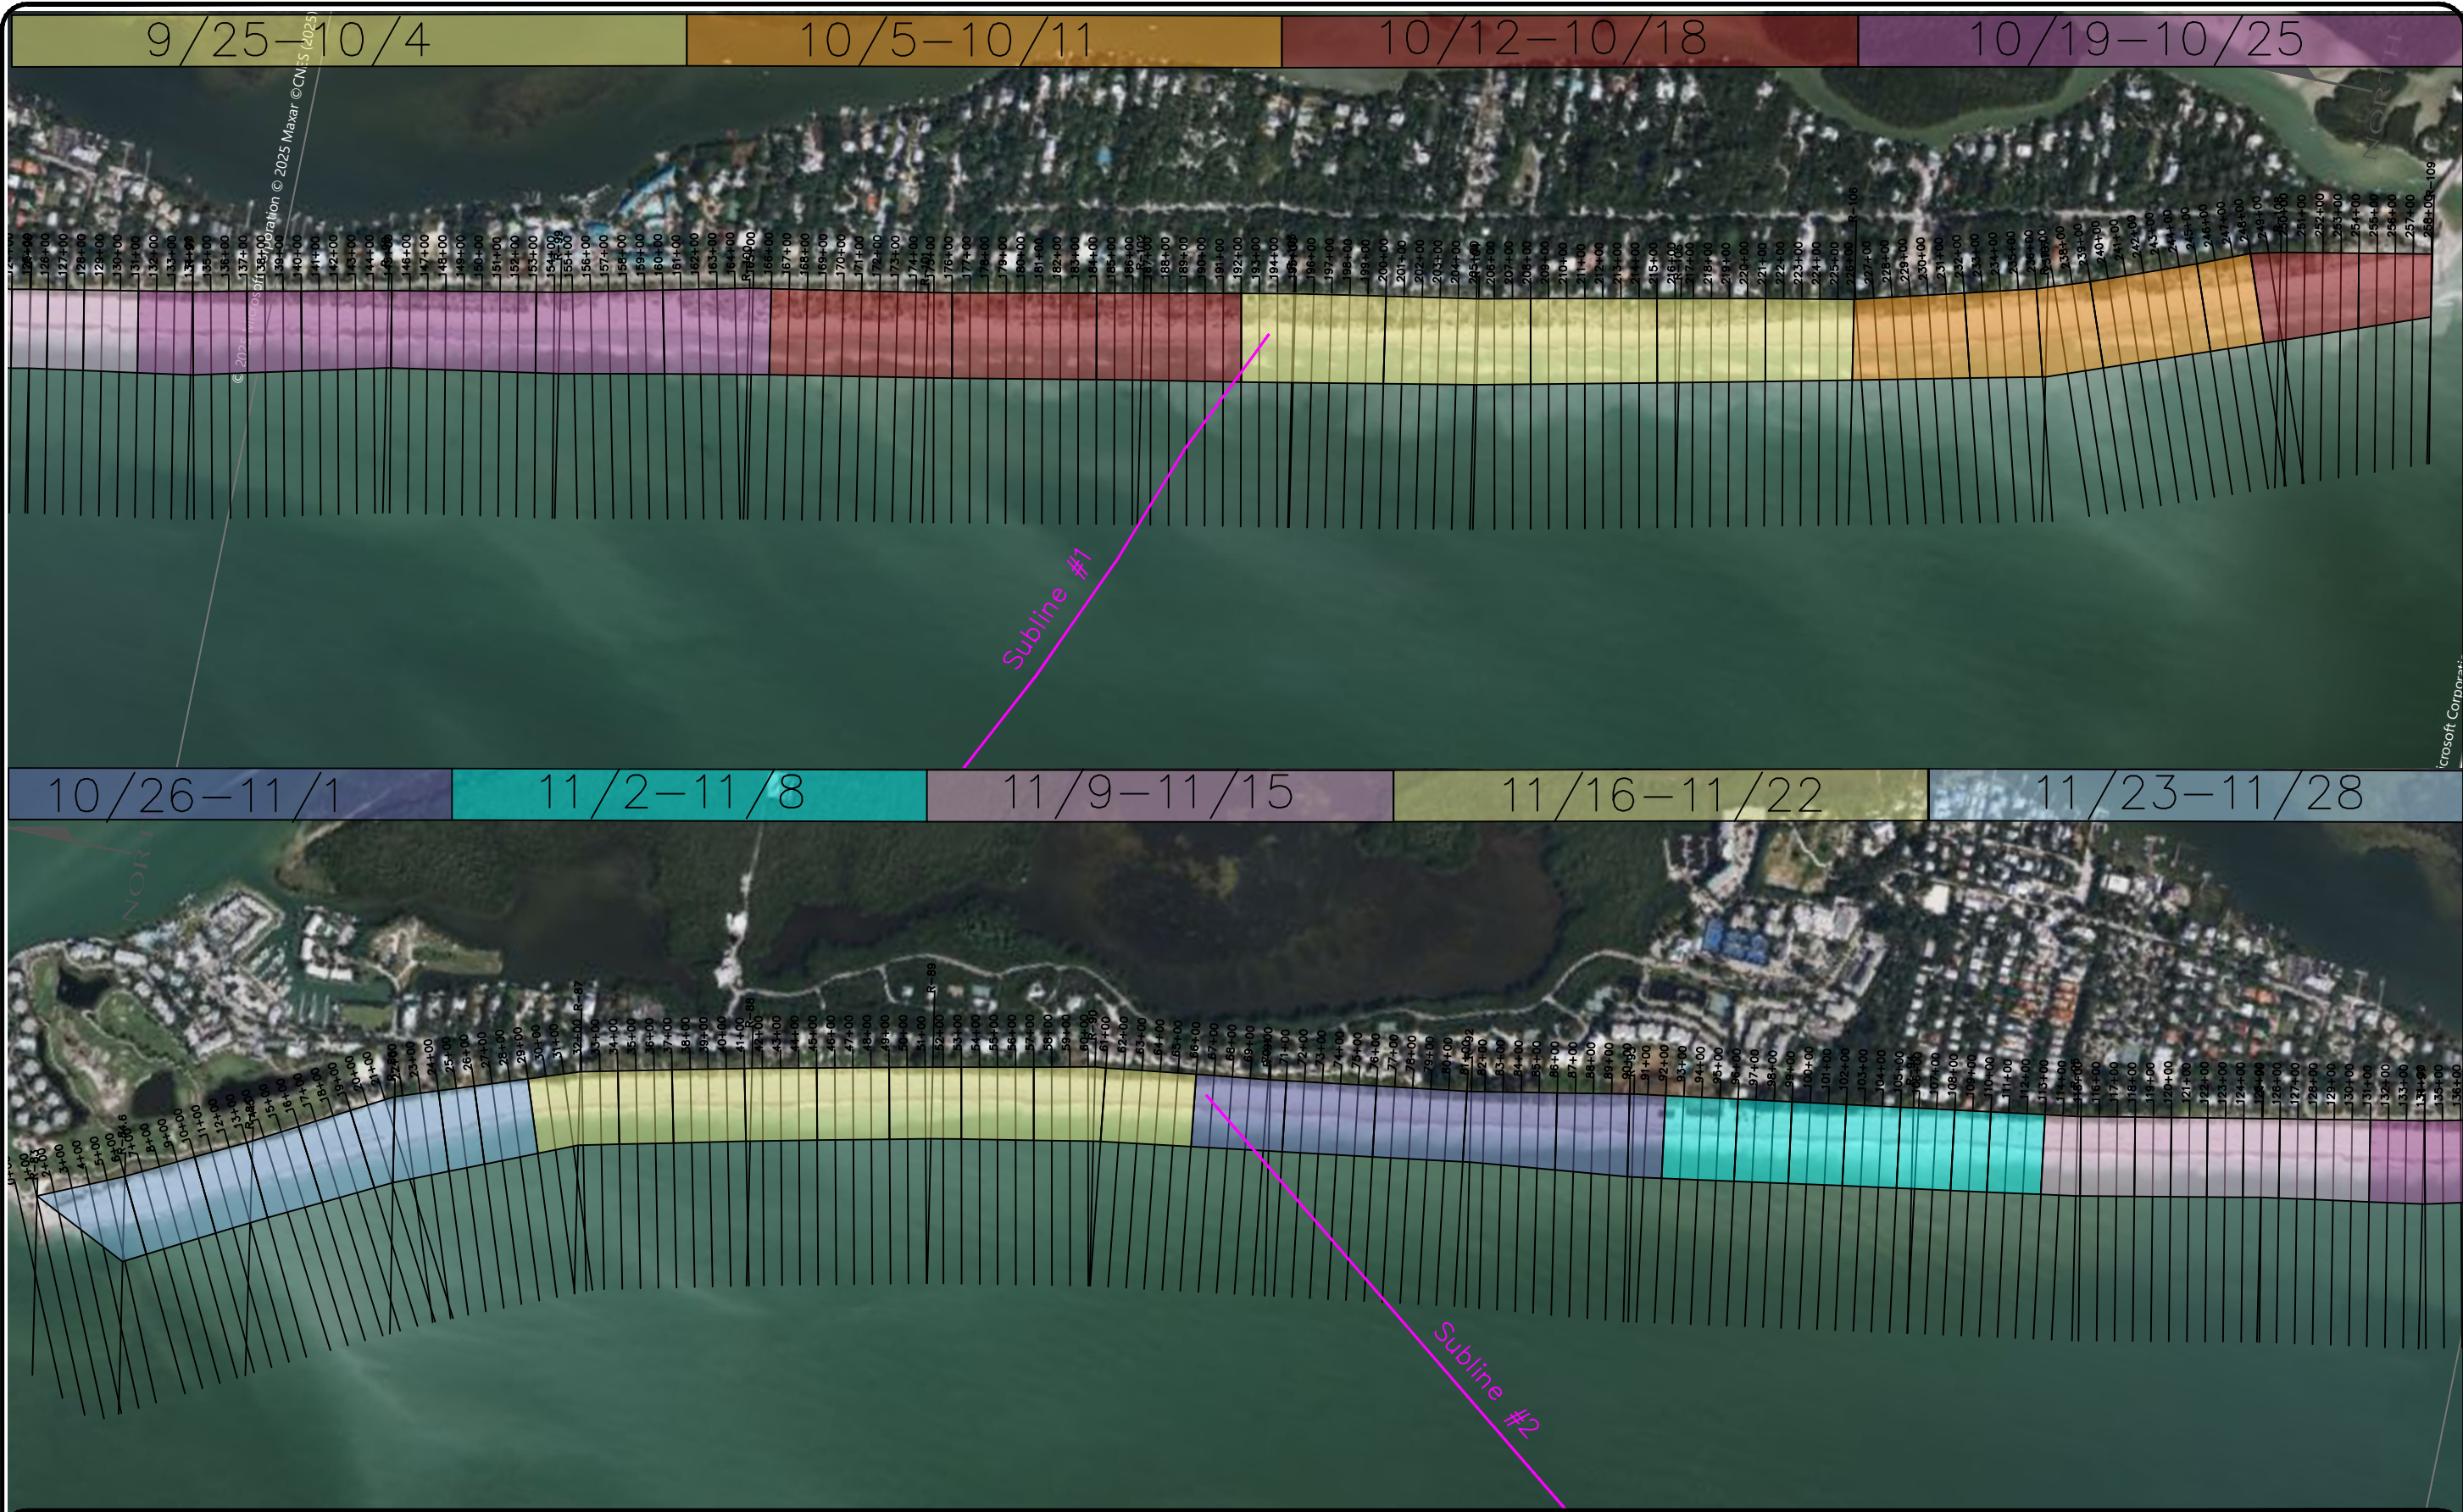

GREAT LAKES DREDGE AND DOCK COMPANY
9811 KATY FREEWAY, SUITE 1200
HOUSTON, TX 77024
CIVIL ENGINEERING / SURVEYING DIVISION
Phone: (630) 574-3000 Fax: (630) 574-1515

PROJECT: 072907 Captiva Beach Renourishment

TITLE: Progress Map

CLIENT JOB NO.:	072907	DRAWN BY:	BNBoyer	DATE:	September 30, 2025
CLIENT JOB NO.:	445100	LAST SAVED BY:	BNBoyer	SCALE:	1:900
FILE NAME: C:\Users\BNBoyer\OneDrive - Great Lakes Dredge & Dock Company, LLC\Site Engineering - 072907 Captiva Beach Nourishment\08 Beach\02 Progress Map\02 Weekly\250923 072907 Captiva Beach Renourishment - Daily Progress Map.dwg					


PROJECT SURVEY METADATA

HORIZONTAL DATUM:	NA83
VERTICAL DATUM:	NA83
UNITS HORIZ. / VERT.:	FEET / FEET
BASE STATION CONTROL POINT:	1
QC CHECK-IN POINT:	1

OPERATOR / CONDITIONS	
SURVEY DATE:	XXXXXXXXXX
ENGINEER / SURVEYOR:	XXXXXXXXXX
WEATHER:	XXXXXXXXXX
TEMPERATURE:	XXXXXXXXXX

SURVEY EQUIPMENT

RADIO MODEL:	XXXXXX
ROVER MODEL:	XXXXXX
BASE MODEL:	XXXXXX
ROD LENGTH:	XXXXXX
CRAB:	XXXXXX

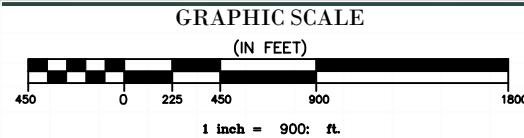

CONFIDENTIAL & PROPRIETARY
This document contains confidential and proprietary information of Great Lakes Dredge & Dock Company. If you have received this document in error, immediately discard or destroy it without copying or distributing further.

PAGE

1

OF 1 PAGES