
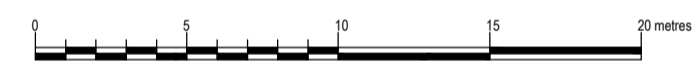
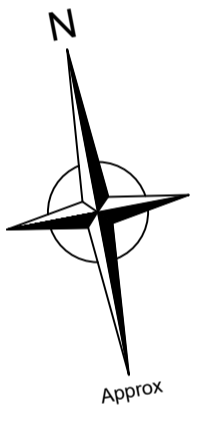





LEGEND

- SV Sluice Valve
- RWP Rainwater Pipe
- SVP Soil Vent Pipe
- FH Fire Hydrant
- MH Manhole
- SC Stop Cock
- GM Gas Meter
- W Water Meter
- BT Telecom Manhole
- LP Lamp Post
- G Gully
- SP Sign Post
- EP Electricity Pole
- TP Telephone Pole
- O/C Overhead Cable
- FP Fence Post
- PWF Post & Wire Fence
- P/R Post & Rail Fence
- PF Picket Fence
- T/P Timber Panel Fence
- CBF Close Boarded Fence
- B/W Barbed Wire Fence
- T/F Trellis Fence
- BOB Bottom of Bank
- TOB Top of Bank
- TOW Top of Wall
- RW Retaining Wall
- EOS Edge of Surface
-  Bush or Shrub
-  Deciduous Tree
-  Conifer



 3D Laser Scanning Reality Capture 3D Modelling Computer Aided Design Building Plans Astra House Cranleigh Surrey GU6 8RZ <small>Land (01483) 315308 Mobile (07740) 983729 info@axisdesignscanning.co.uk www.axisdesignscanning.co.uk</small>	PROJECT:	
	CLIENT:	
	CONTENT: TOPOGRAPHICAL SURVEY	
	SCALE: 1:250 @ A1	DATE: 31 OCT 2020
DRAWN: FHL	DRG NO: 201002-01	REVISION: