


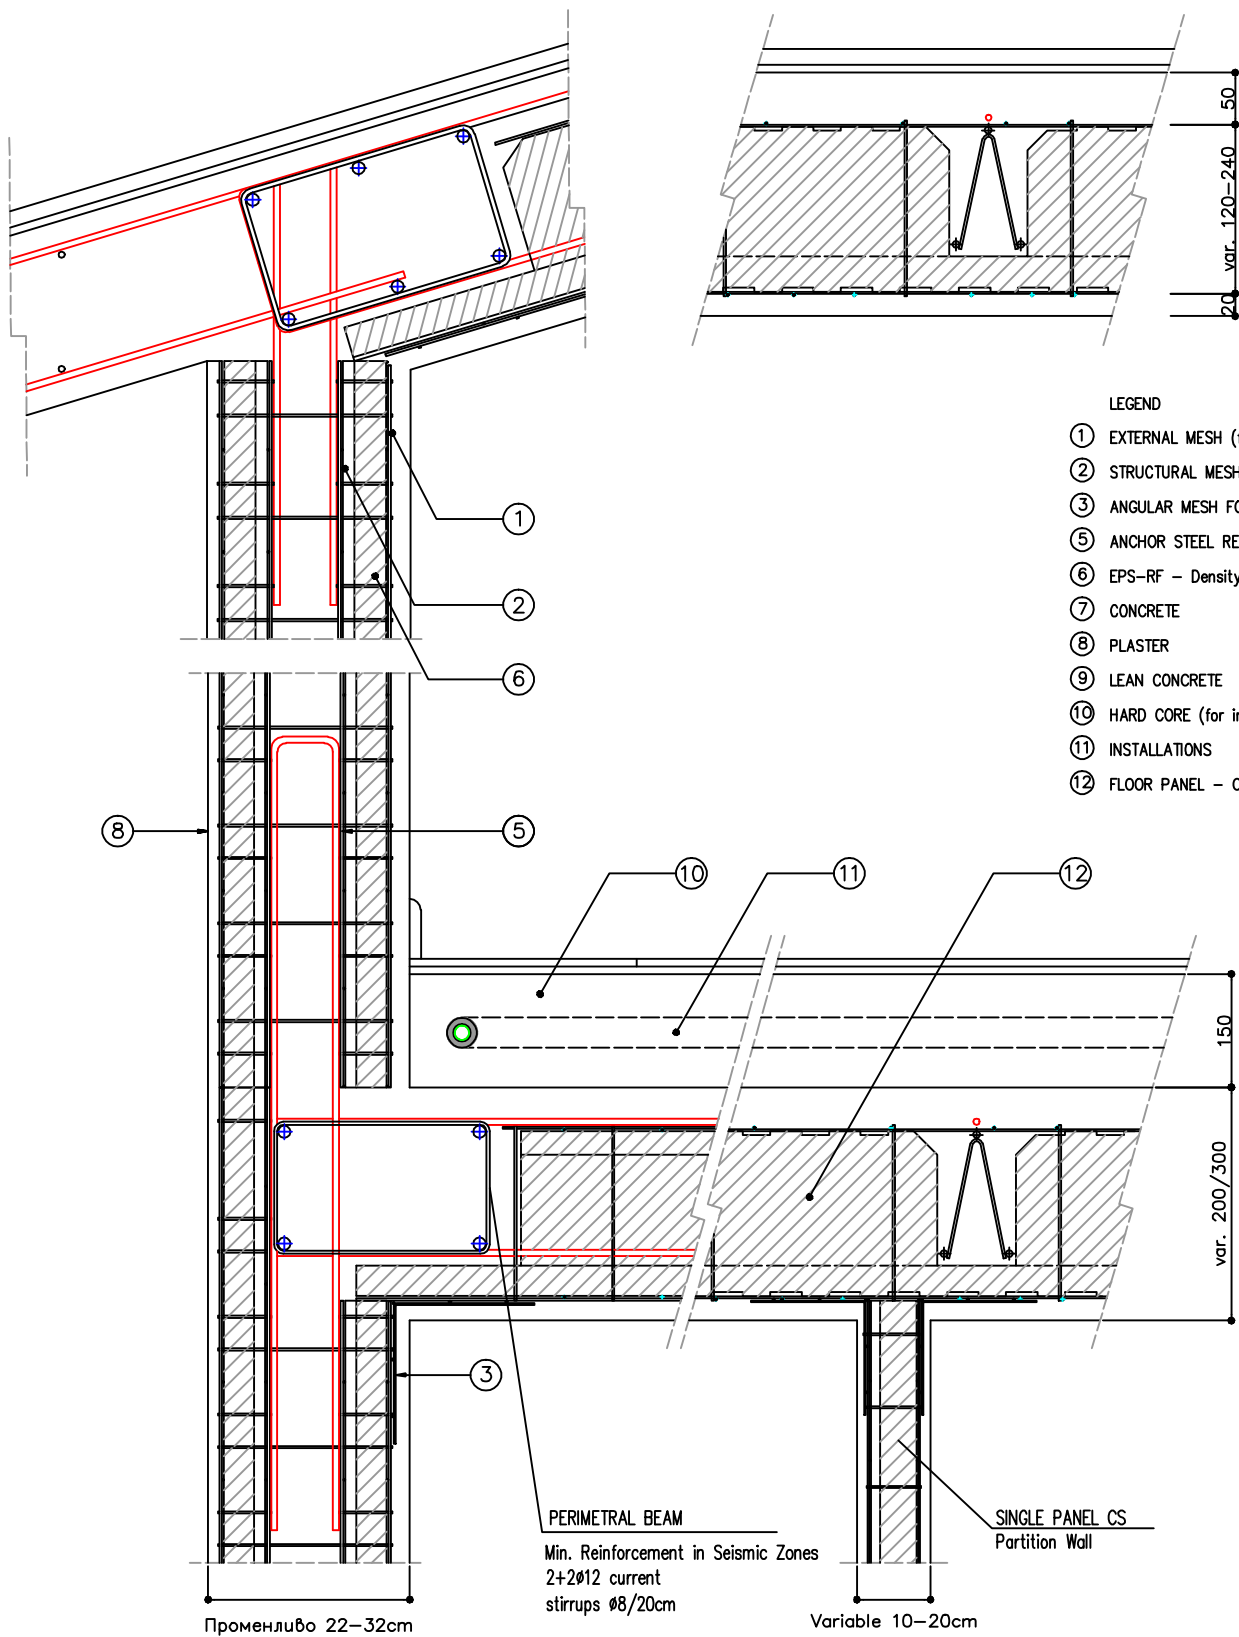

LEGEND

- ① EXTERNAL MESH (for plastering or facades)
- ② STRUCTURAL MESH
- ③ ANGULAR MESH FOR CONTINUITY
- ⑤ ANCHOR STEEL REINFORCING BARS
- ⑥ EPS-RF – Density 25Kg/m3
- ⑦ CONCRETE
- ⑧ PLASTER
- ⑨ LEAN CONCRETE
- ⑩ HARD CORE (for installations)
- ⑪ INSTALLATIONS
- ⑫ FLOOR PANEL – CSOL H=8/20+4



ECO PANEL
BUILDING
SYSTEMS

ECO PANEL
BUILDING SOLUTIONS FOR BETTER LIVING

Subject:
Junction Double Panel (CD) – Floor Panel\ (Csol)

Vertical Section

File

Structural details double panel

Version

1.0–200

Table

4

date:

scale