



**NOTICE!**  
48 HOURS BEFORE DIGGING  
CALL 1-800-272-3020  
TO LOCATE UTILITY LINES

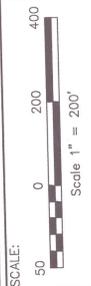

These drawings, specifications and other documents are instruments of service for use solely on this project. Meyer, Meyer, LaCroix & Hixson, Inc. shall be deemed the author and creator of all drawings and specifications. No part of these drawings, specifications or other documents shall be used, copied or reproduced for any purpose, without the prior written agreement of Meyer, Meyer, LaCroix & Hixson, Inc. Any unauthorized use of these drawings, specifications and other documents is prohibited. Meyer, Meyer, LaCroix & Hixson, Inc. shall not be liable for any damages or losses resulting from the use of these drawings, specifications and other documents.

NO.	DATE	REVISION DESCRIPTION	BY

SCALE: 1"=200'

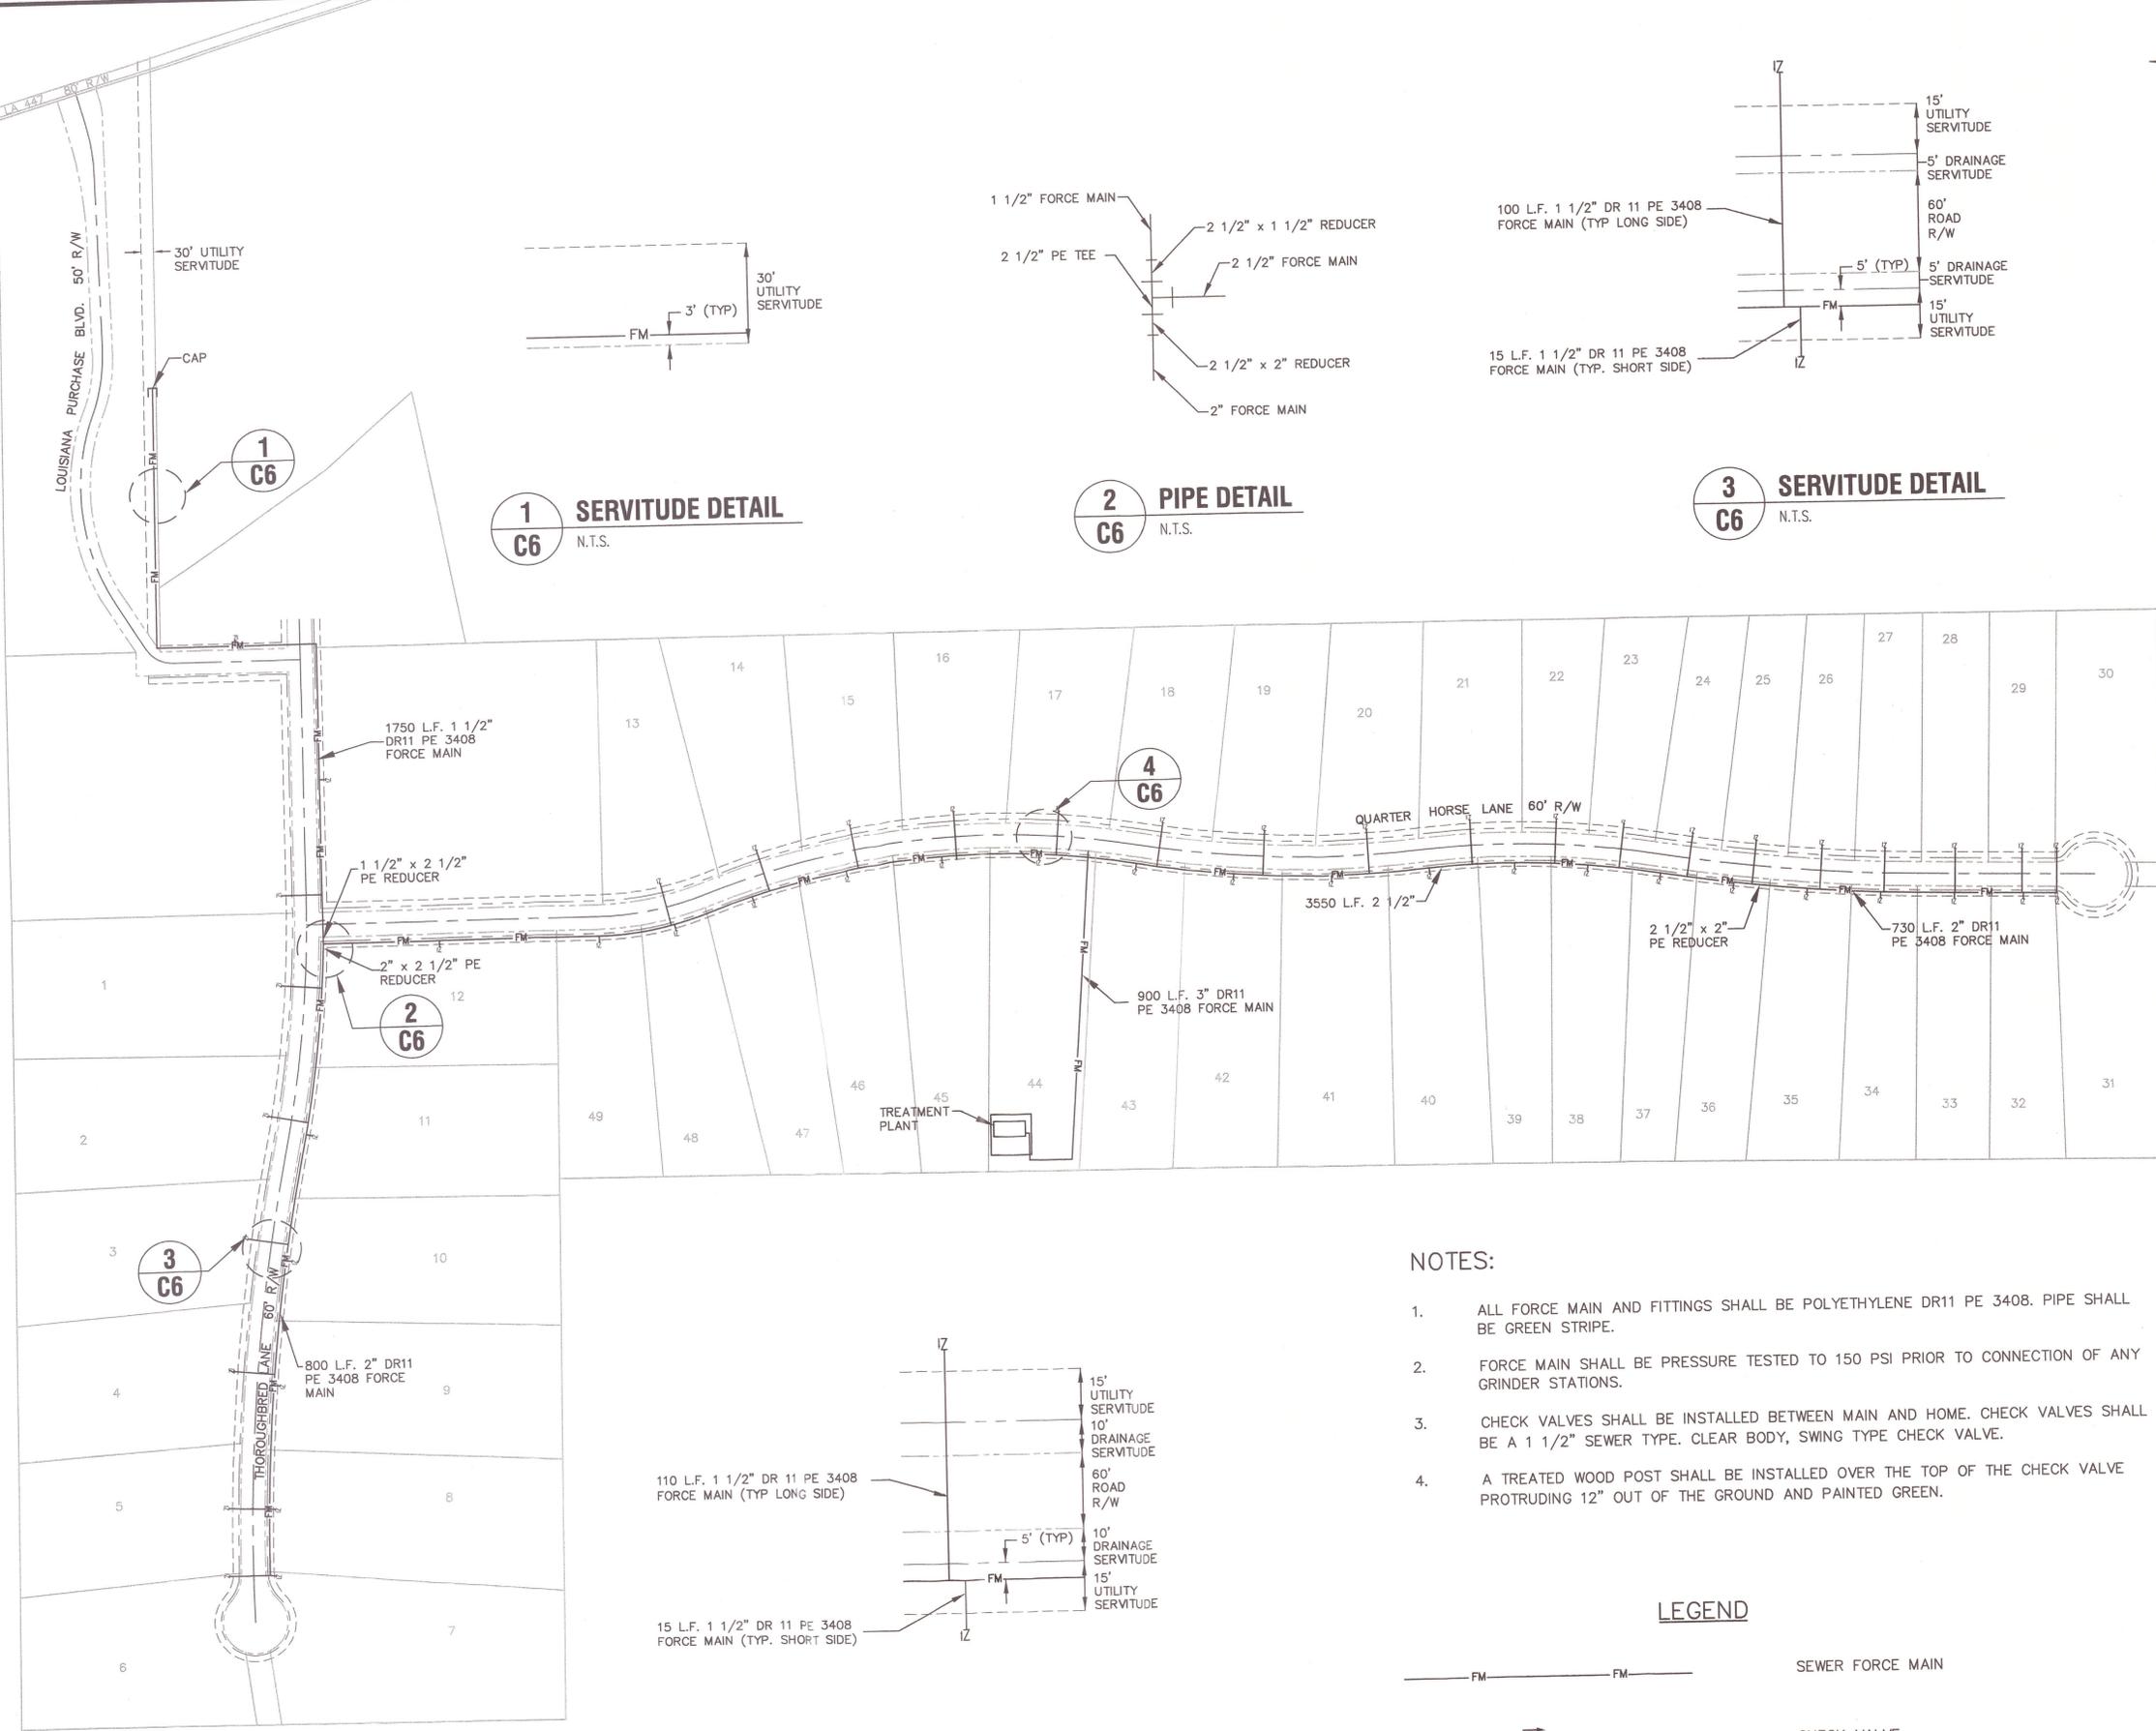

**1**  
**C6** SERVITUDE DETAIL  
N.T.S.

**2**  
**C6** PIPE DETAIL  
N.T.S.

**3**  
**C6** SERVITUDE DETAIL  
N.T.S.

**4**  
**C6** SERVITUDE DETAIL  
N.T.S.

**NOTES:**

- ALL FORCE MAIN AND FITTINGS SHALL BE POLYETHYLENE DR11 PE 3408. PIPE SHALL BE GREEN STRIPE.
- FORCE MAIN SHALL BE PRESSURE TESTED TO 150 PSI PRIOR TO CONNECTION OF ANY GRINDER STATIONS.
- CHECK VALVES SHALL BE INSTALLED BETWEEN MAIN AND HOME. CHECK VALVES SHALL BE A 1 1/2" SEWER TYPE. CLEAR BODY, SWING TYPE CHECK VALVE.
- A TREATED WOOD POST SHALL BE INSTALLED OVER THE TOP OF THE CHECK VALVE PROTRUDING 12" OUT OF THE GROUND AND PAINTED GREEN.

**LEGEND**



**Meyer, Meyer, LaCroix & Hixson, Inc.**  
Consulting Engineers & Land Surveyors  
29896 Melanite Street, Walker, LA 70785  
Phone: (225) 665-4322 - Fax: (225) 665-4388

ALEXANDRIA-BATON ROUGE-NATCHITOCHES-RUSTON

LOUISIANA PURCHASE  
EQUESTRIAN ESTATES

SEWER LAYOUT



PROJECT NO. 5777  
DATE: SEPTEMBER 2007  
DESIGNED BY: TD  
CHECKED BY:  
DRAWN BY: DBS  
CHECKED BY:

DRAWING NO.  
**C6**  
SHEET 06 OF 32