


--- EXISTING WATERMAIN
--- 8" PROPOSED WATERMAIN

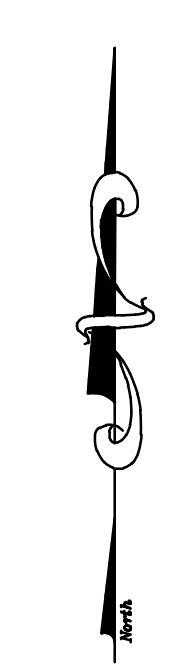

DRAWING ALTERATION: THE FOLLOWING IS AN EXCERPT FROM THE NEW YORK EDUCATION LAW ARTICLE 145 SECTION 7209 AND APPLIES TO THIS DRAWING. "IT IS A VIOLATION OF THIS LAW FOR ANY PERSON UNLESS HE IS ACTING UNDER THE DIRECTION OF A LICENSED PROFESSIONAL ENGINEER OR LAND SURVEYOR TO ALTER AN ITEM IN ANY WAY, IF AN ITEM BEARING THE SEAL OF AN ENGINEER OR LAND SURVEYOR IS ALTERED. THE ALTERING ENGINEER OR LAND SURVEYOR SHALL AFFIX TO THE ITEM HIS SEAL AND THE NOTATION "ALTERED BY" FOLLOWED BY HIS SIGNATURE AND THE DATE OF SUCH ALTERATION AND A SPECIFIC DESCRIPTION OF THE ALTERATION."

Project Title: SODUS WATER DISTRICT NO. 12 TOWN OF SODUS WAYNE COUNTY, NEW YORK	
Drawing Title: PRELIMINARY SCHEMATIC LAYOUT	
Drawn By: ULS	Checked By: DMD
Scale: 1" = 500'	Date: MARCH 2021
No. Revisions and Descriptions Copyright © 2021 MRB Group All Rights Reserved	
MRB group Engineering, Architecture & Surveying, D.P.C. <small>The Culver Road Armory, 145 Culver Road, Suite 100, Rochester, New York, 14620 Phone: 585-381-9250 www.mrbgroup.com</small>	
Sheet No. FIG. 2	Project No. 1914.12000