



MAIN LEVEL  
(BASEMENT FOUNDATION)

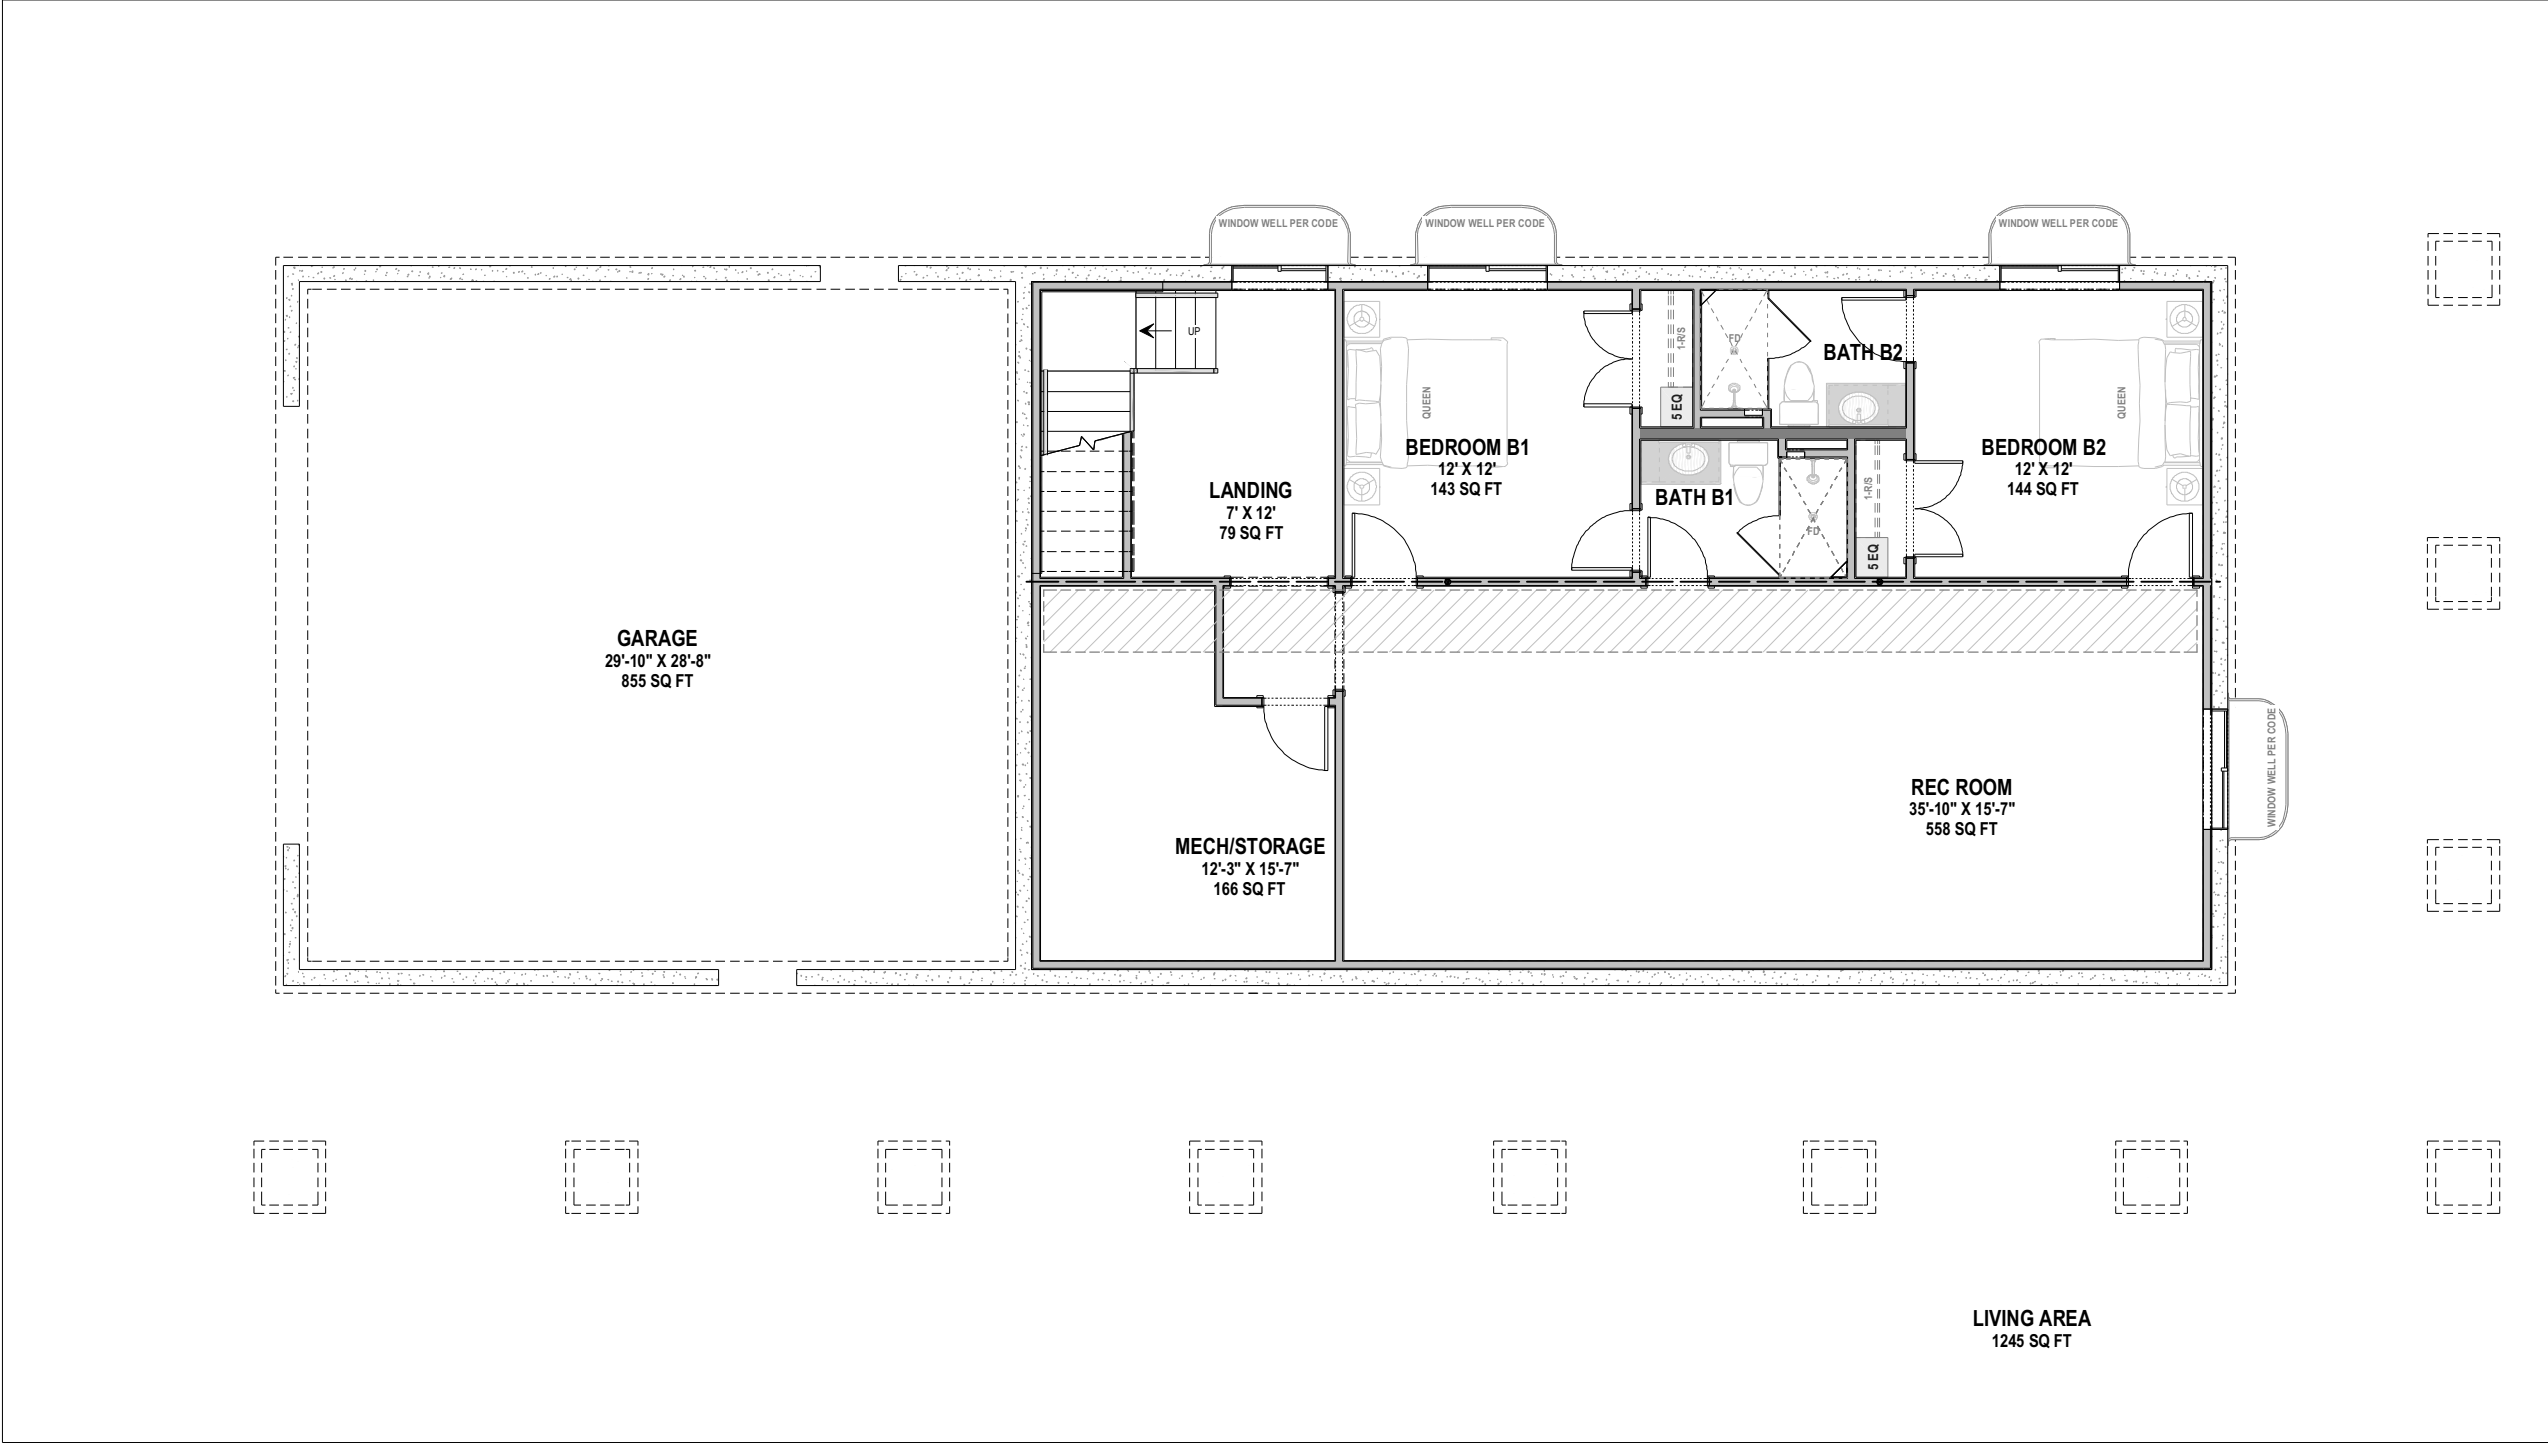


FINISHED BASEMENT PLAN  
(BASEMENT FOUNDATION)

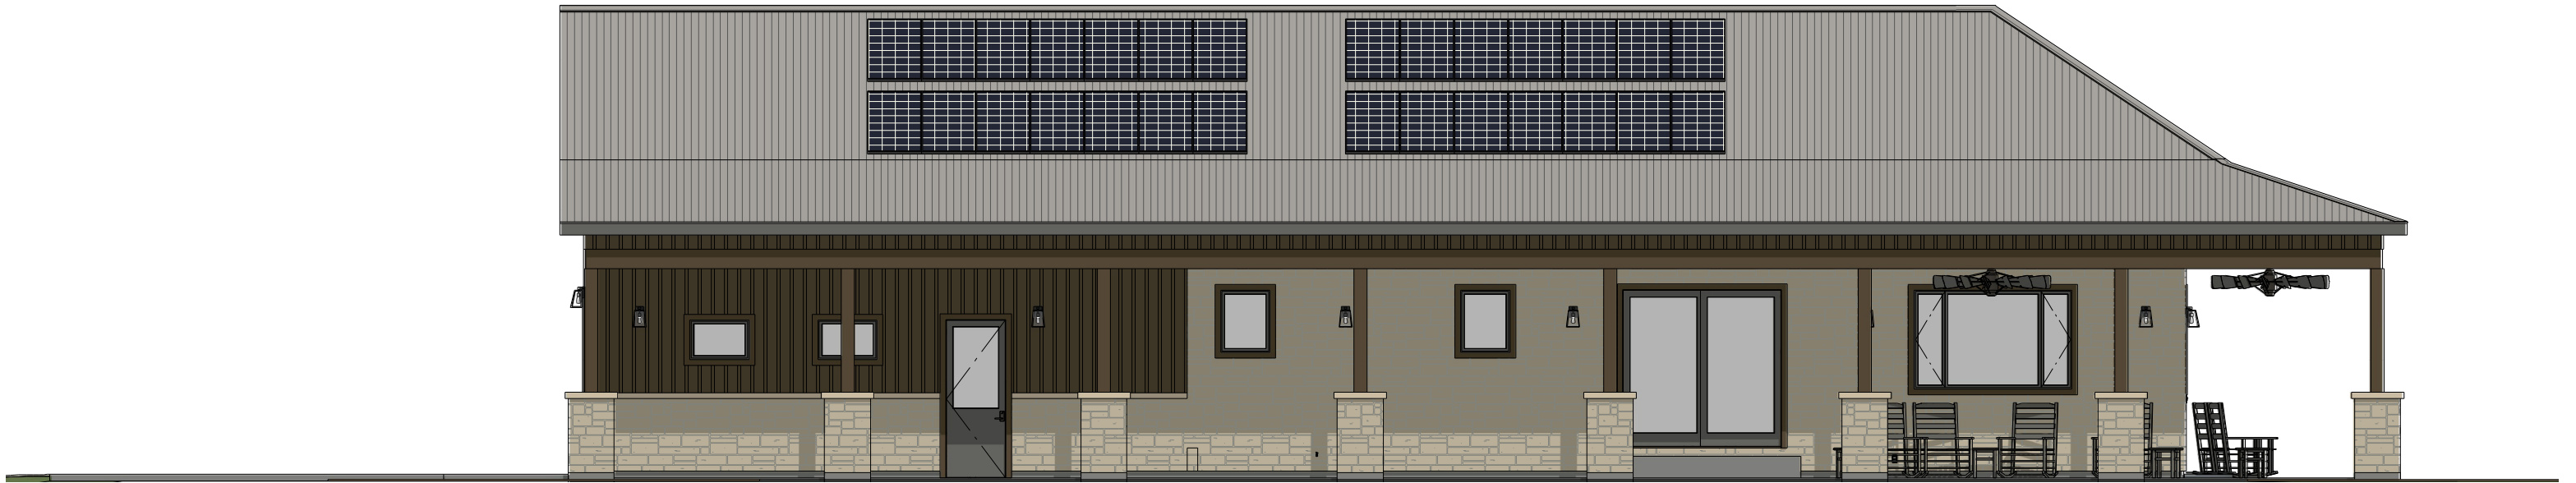


FRONT




RIGHT

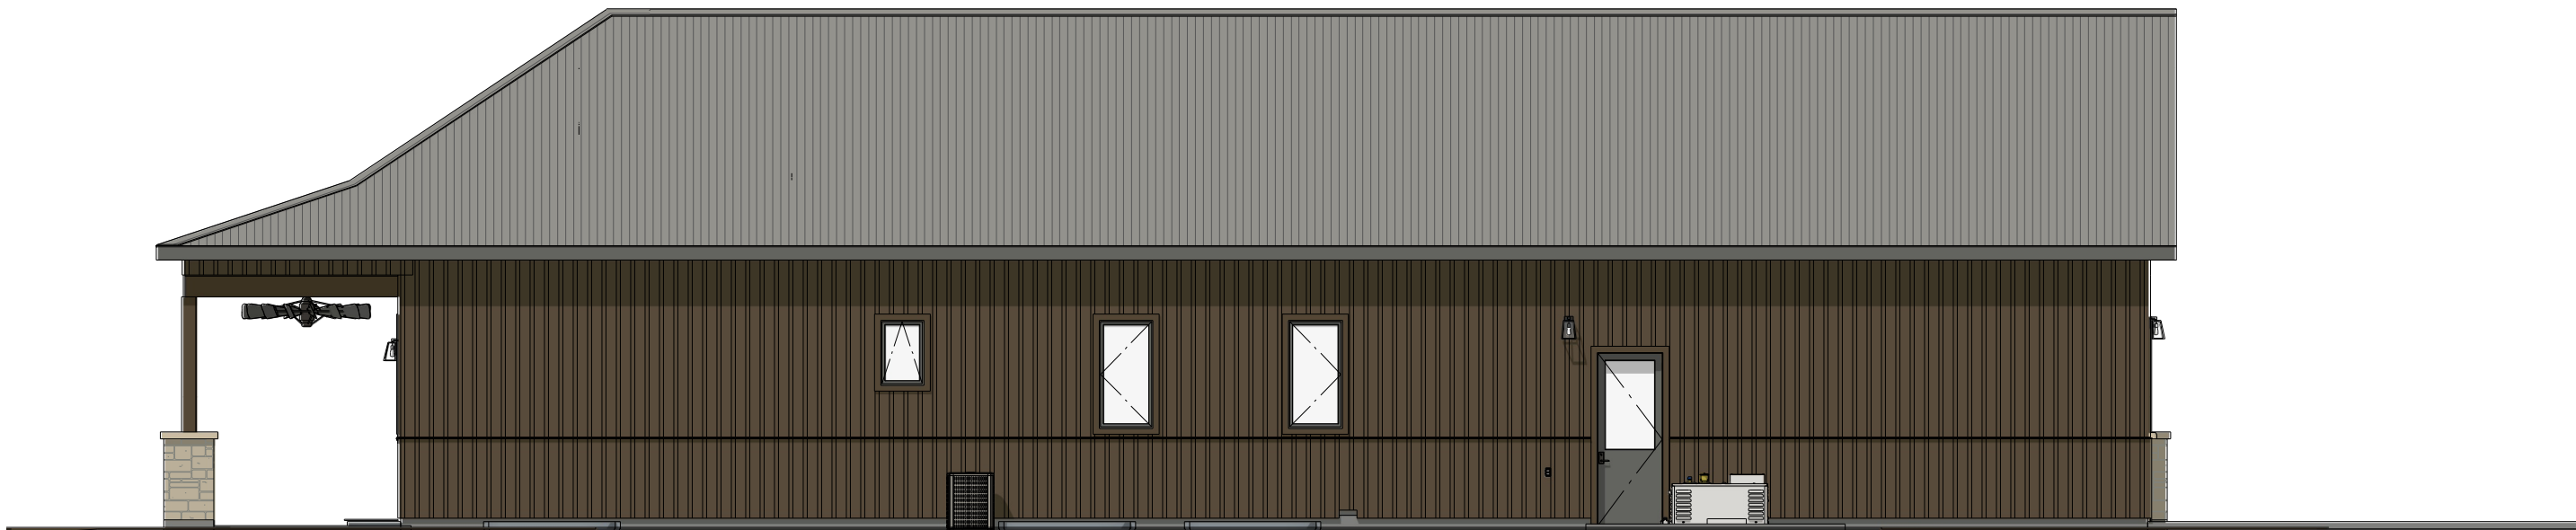

BACK

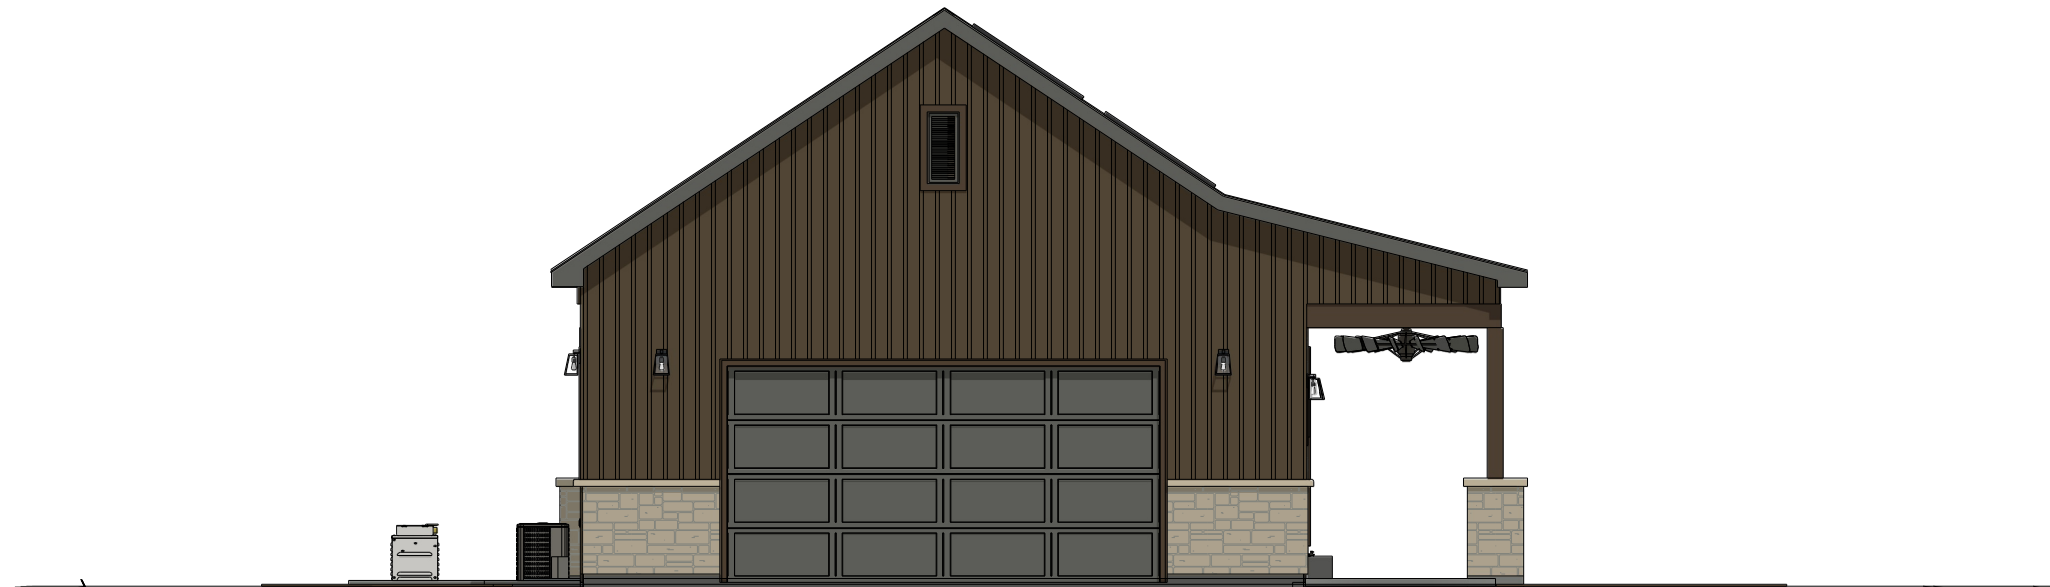

LEFT

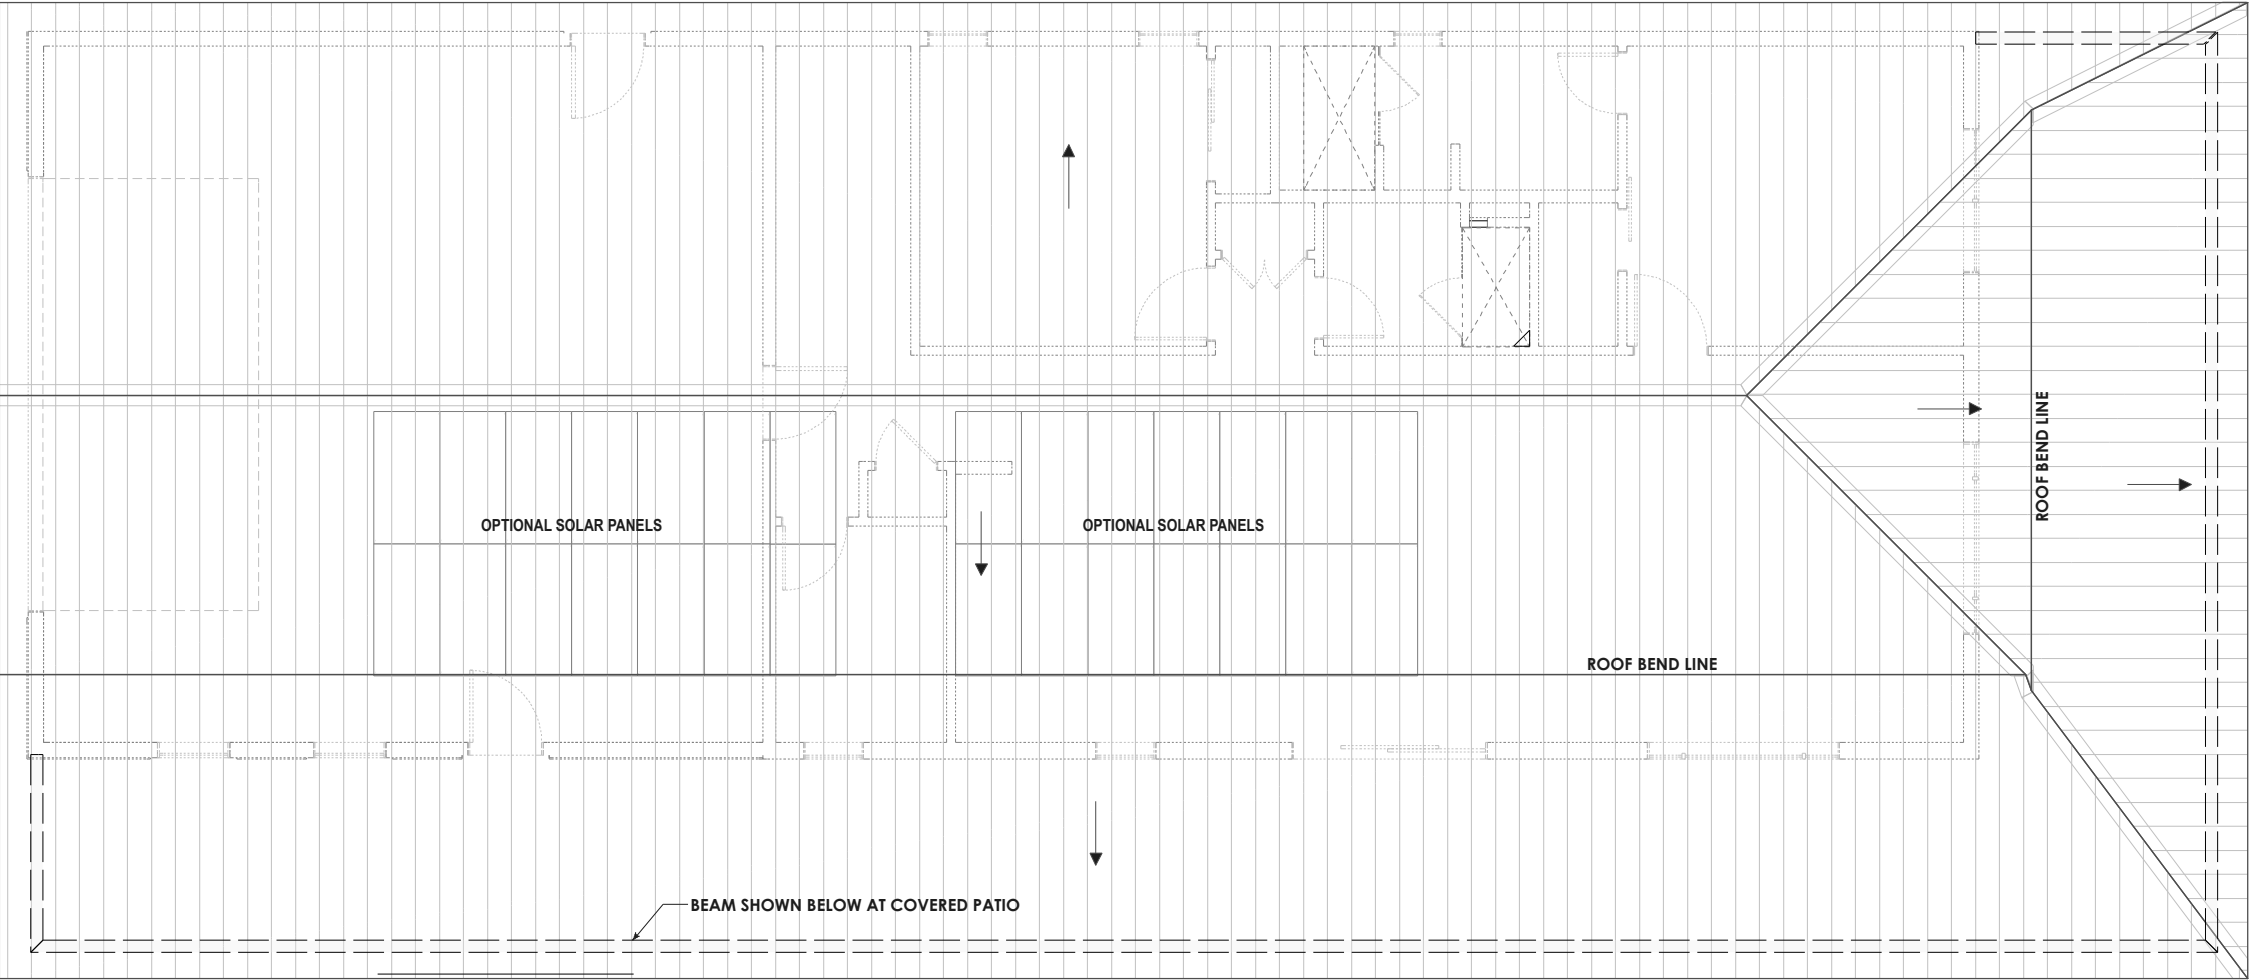

ROOF LEVEL