



NOTES:
1. ALL STEEL ASTM A615 GRADE 60 U.N.O.

THE PLACING DRAWING IS THE DETAILER'S INTERPRETATION OF THE CONTRACT DRAWINGS. IT IS NOT INTENDED AS A STANDALONE DOCUMENT AND MUST ALWAYS BE USED IN CONJUNCTION WITH THE CONTRACT DRAWINGS.


Job No.	-
Drawn by:	WES
Date:	10-07-2024
Scale:	AS INDICATED
Sheet:	R02

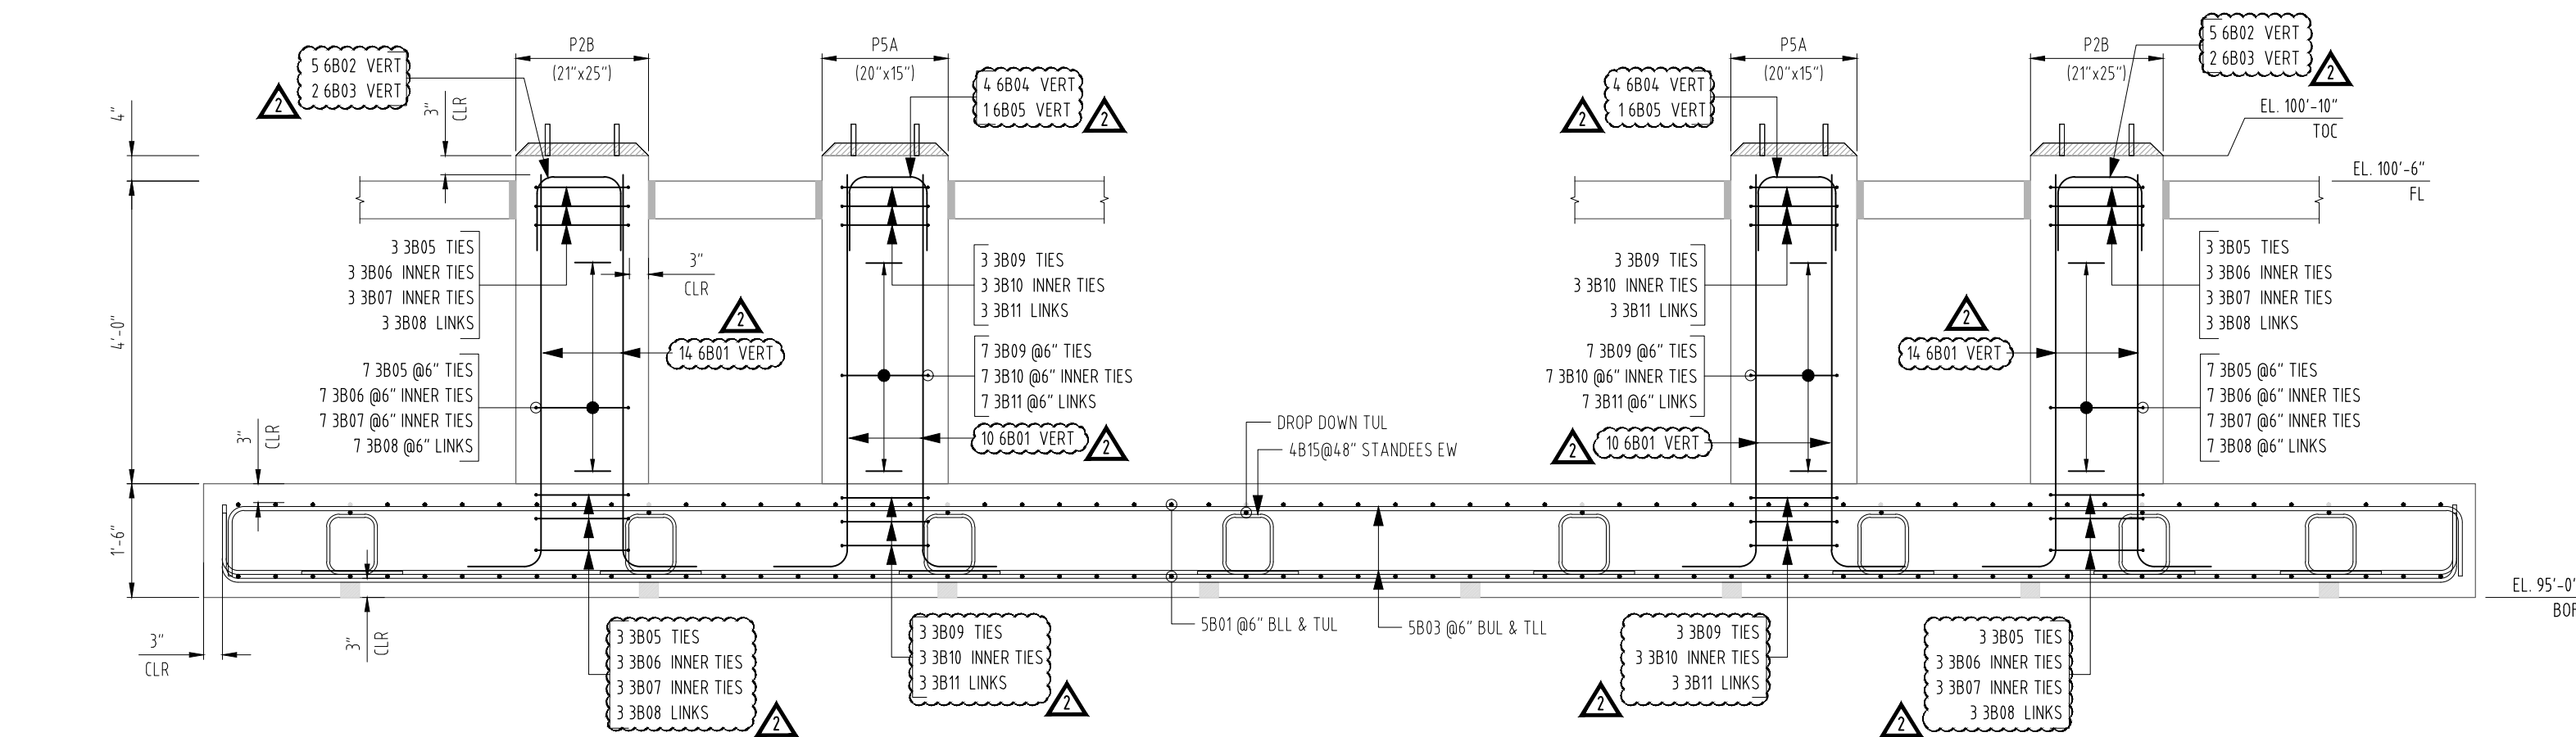


SECTION D
SCALE: 1/2"=1'-0"
SDR: B/SSBG-0005

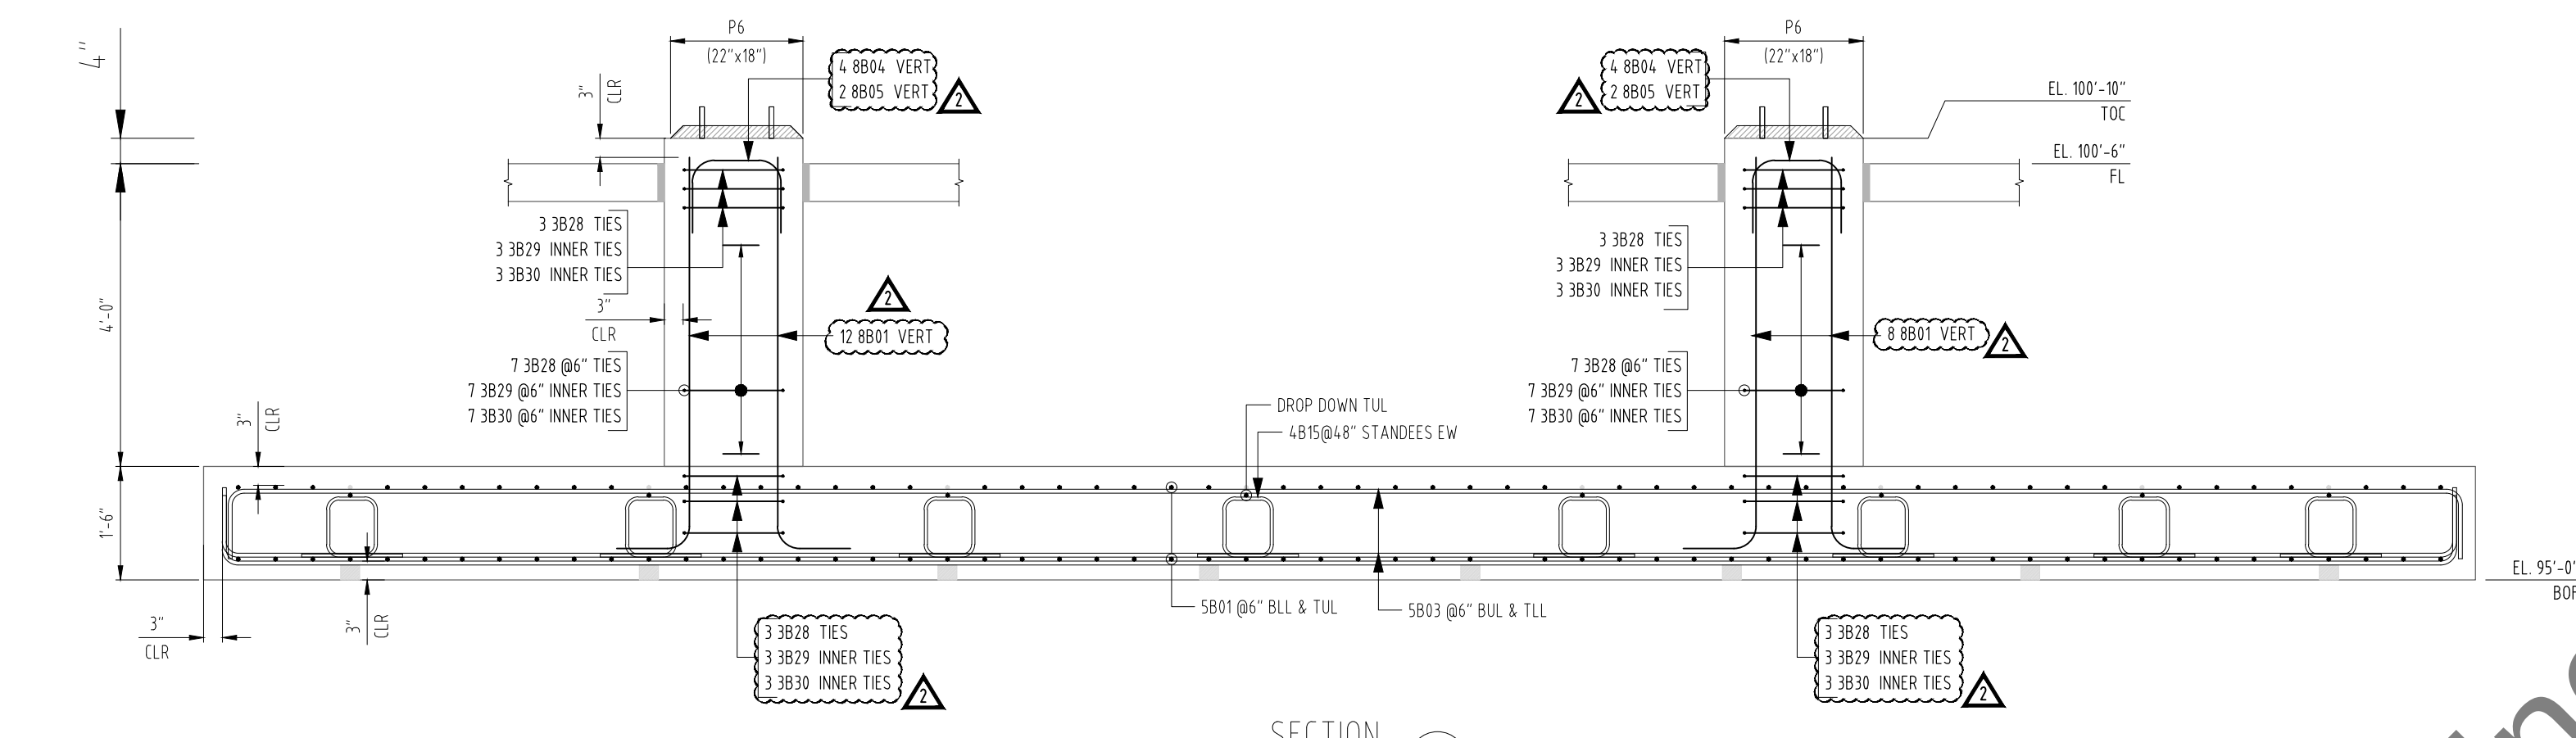


SECTION C
SCALE: 1/2"=1'-0"
SDR: B/SSBG-0005

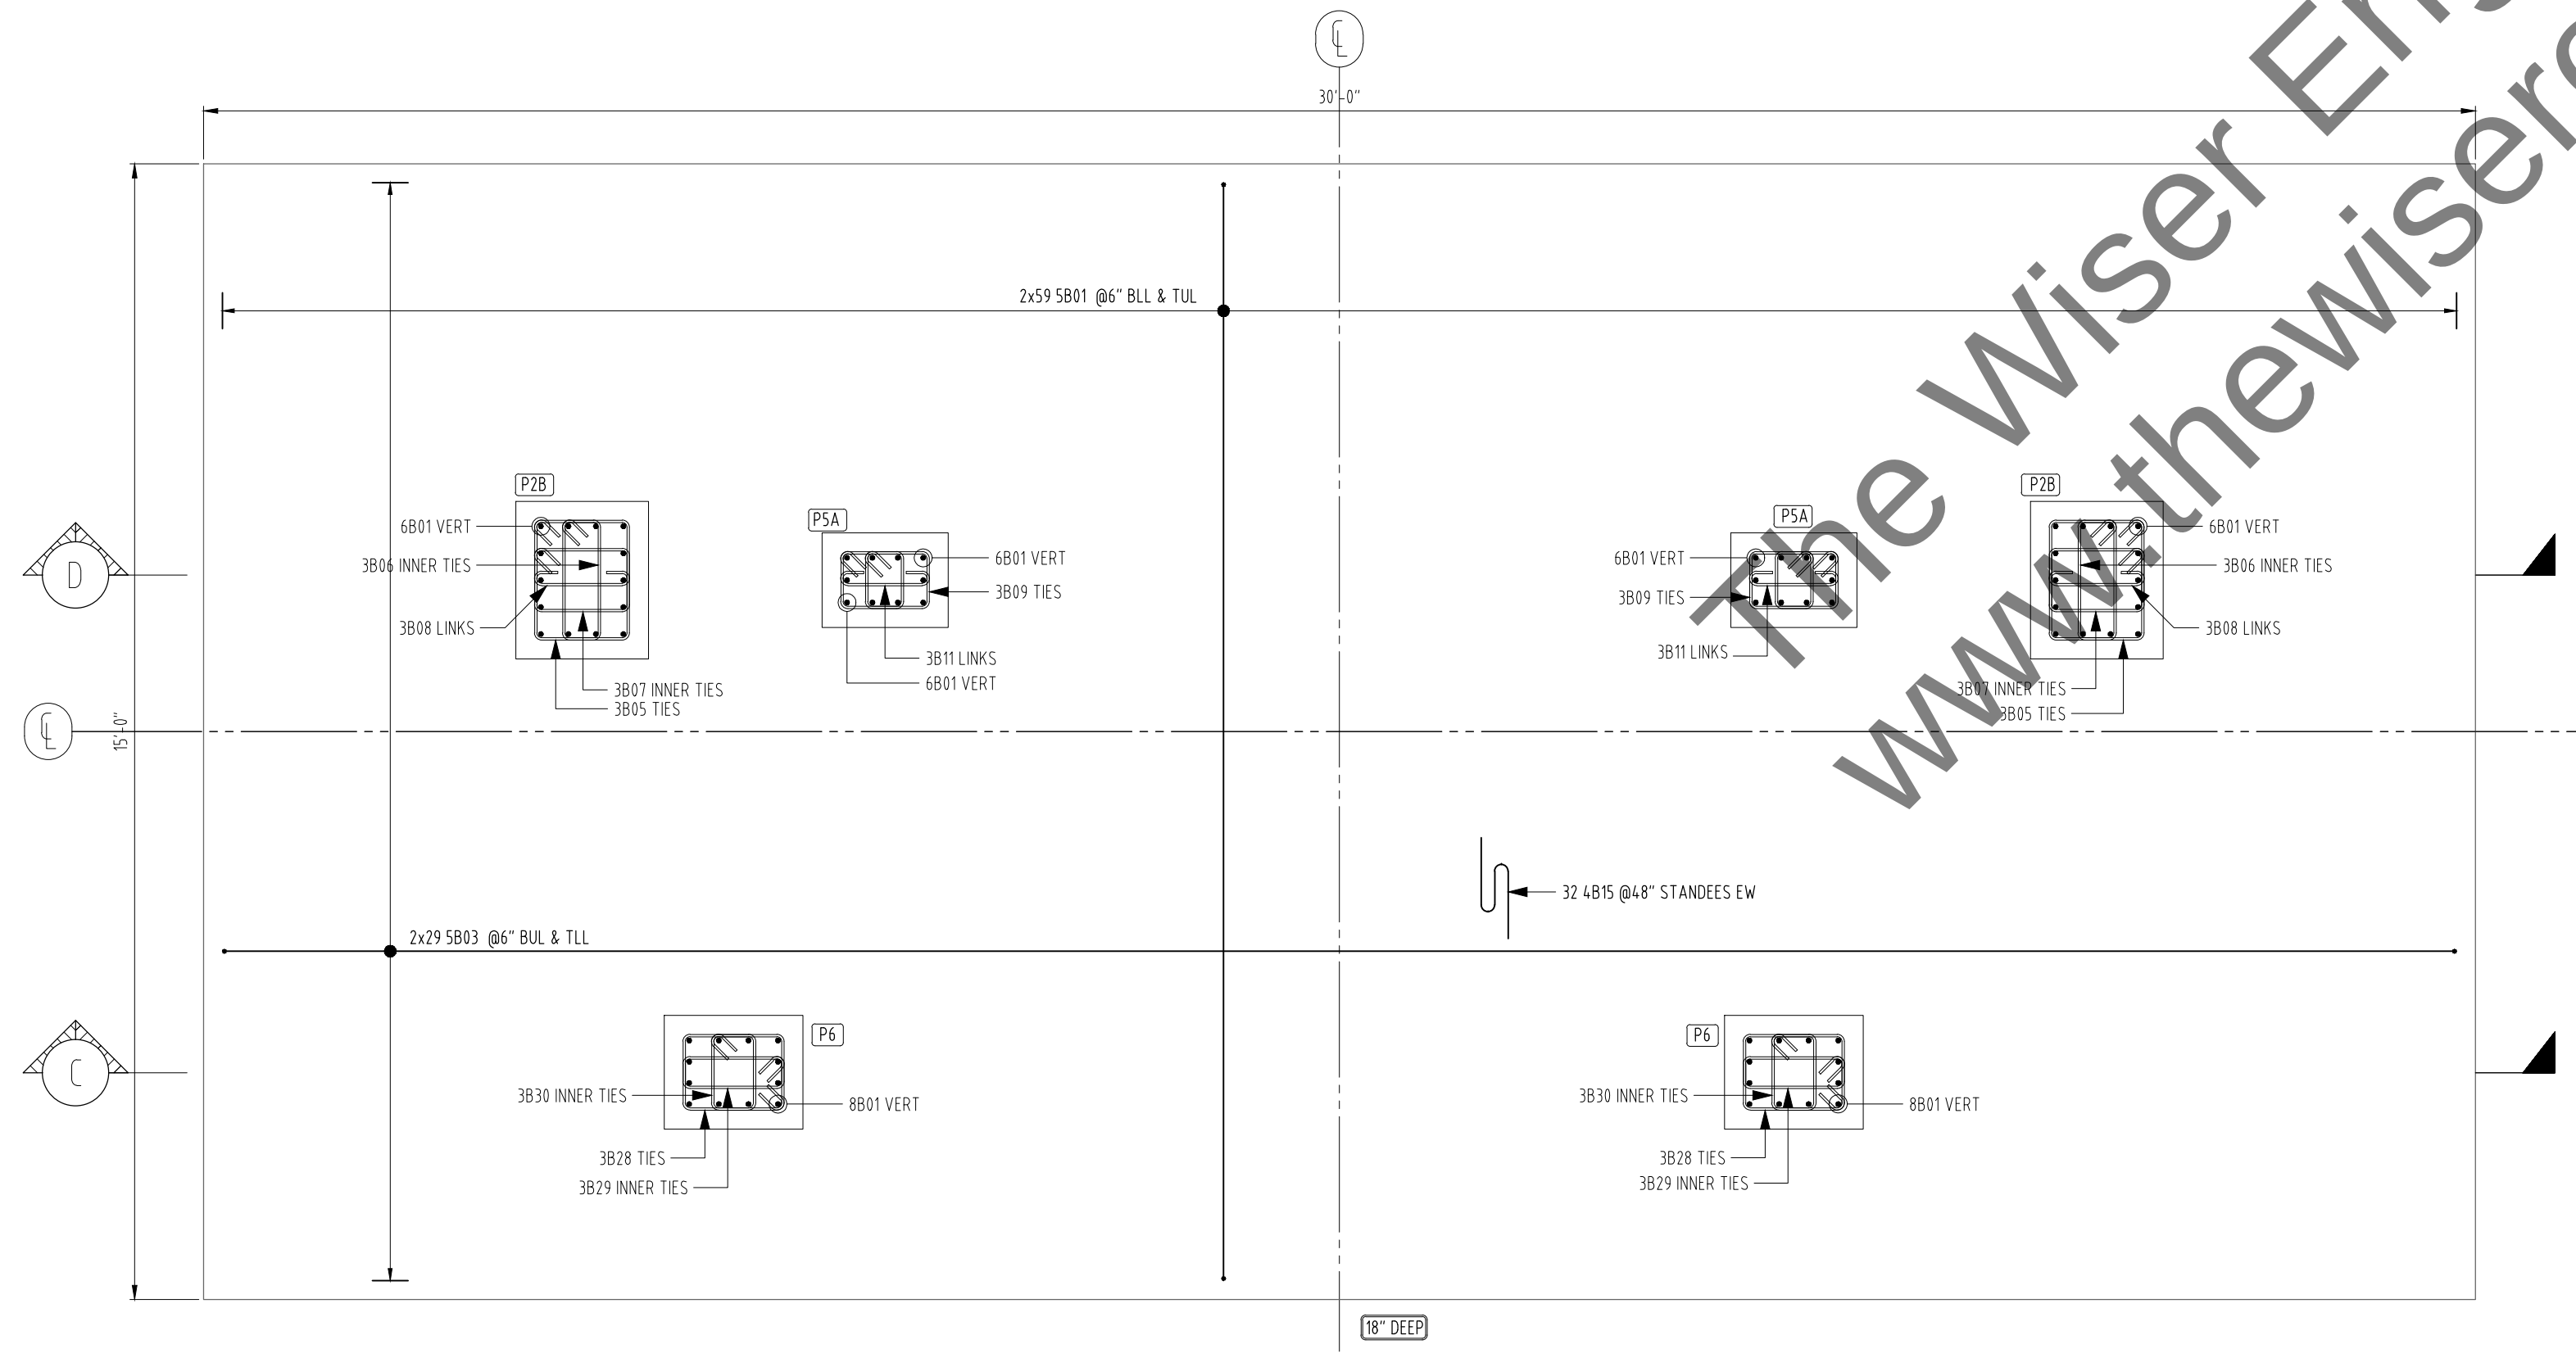


FOUNDATION - F2A (P2B, P5A & P6)
SCALE: 1/2"=1'-0"
SDR: SSBG-0001, 0004 & 0005

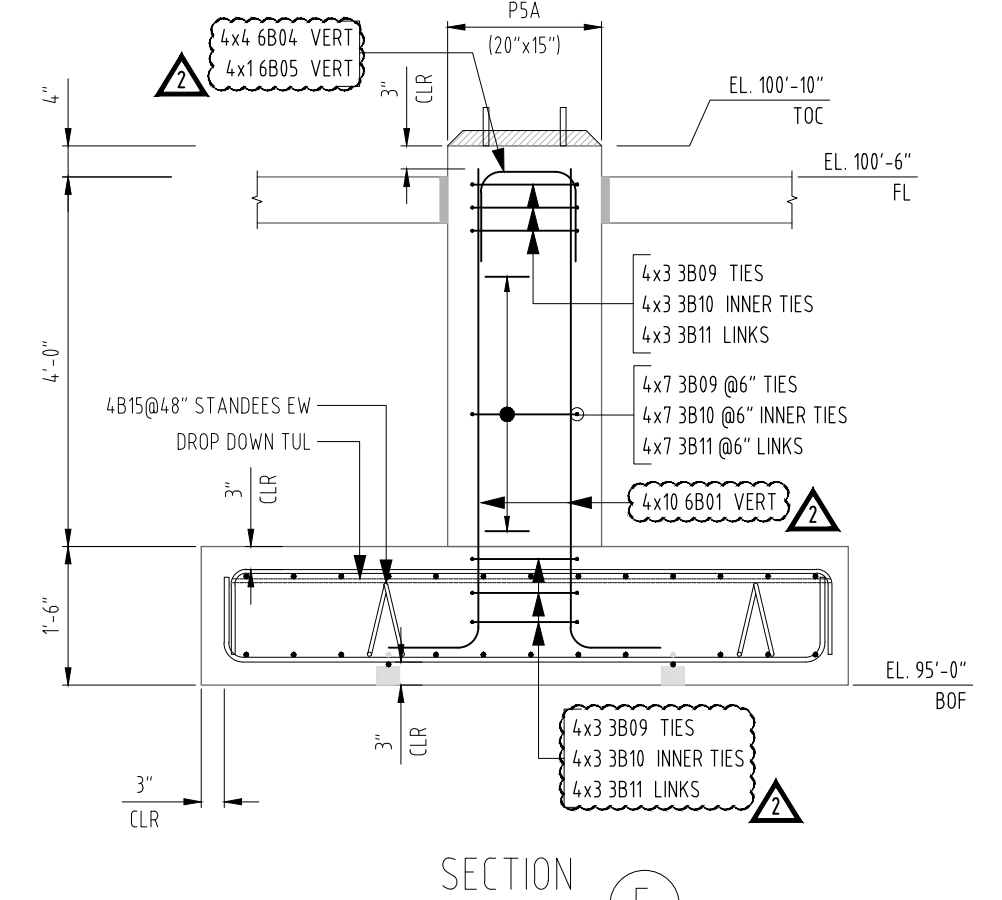


SECTION E
SCALE: 1/2"=1'-0"
SDR: E/SSBG-0006

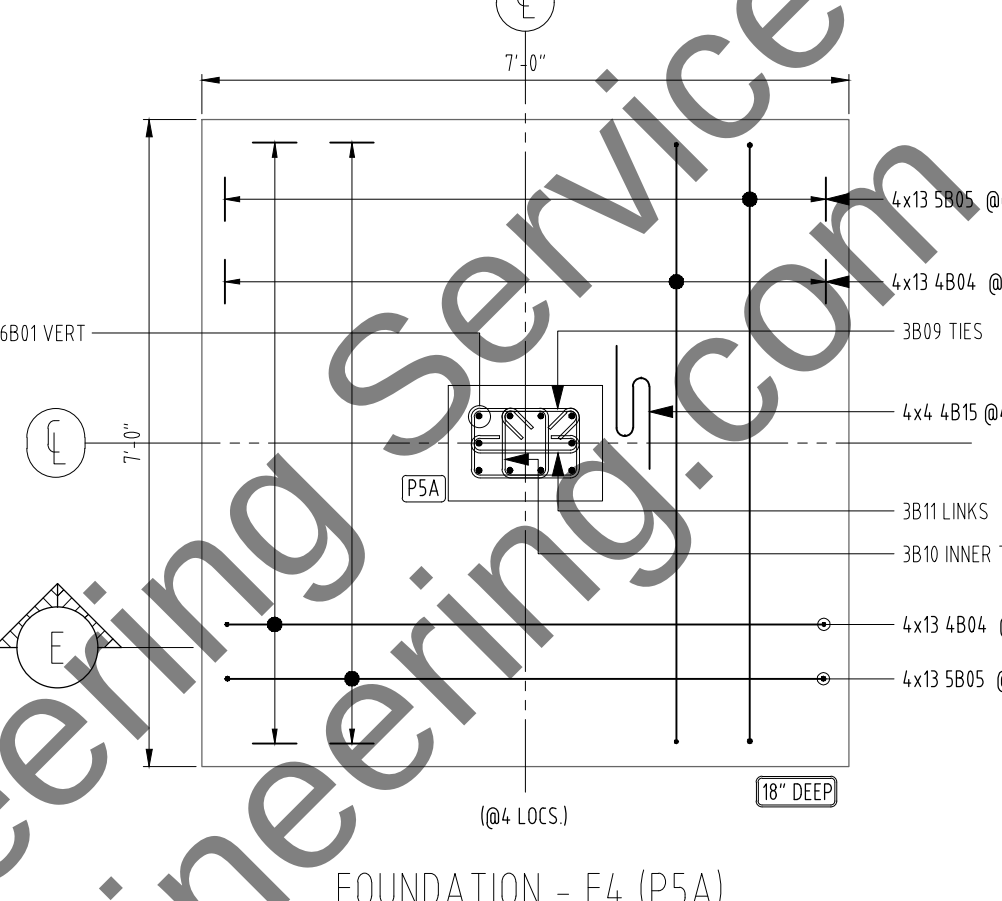


FOUNDATION - F4 (P5A)
SCALE: 1/2"=1'-0"
SDR: SSBG-0001, 0004 & 0006
(GL: A1/3a, A1/4a, B1/3a & B1/4a)

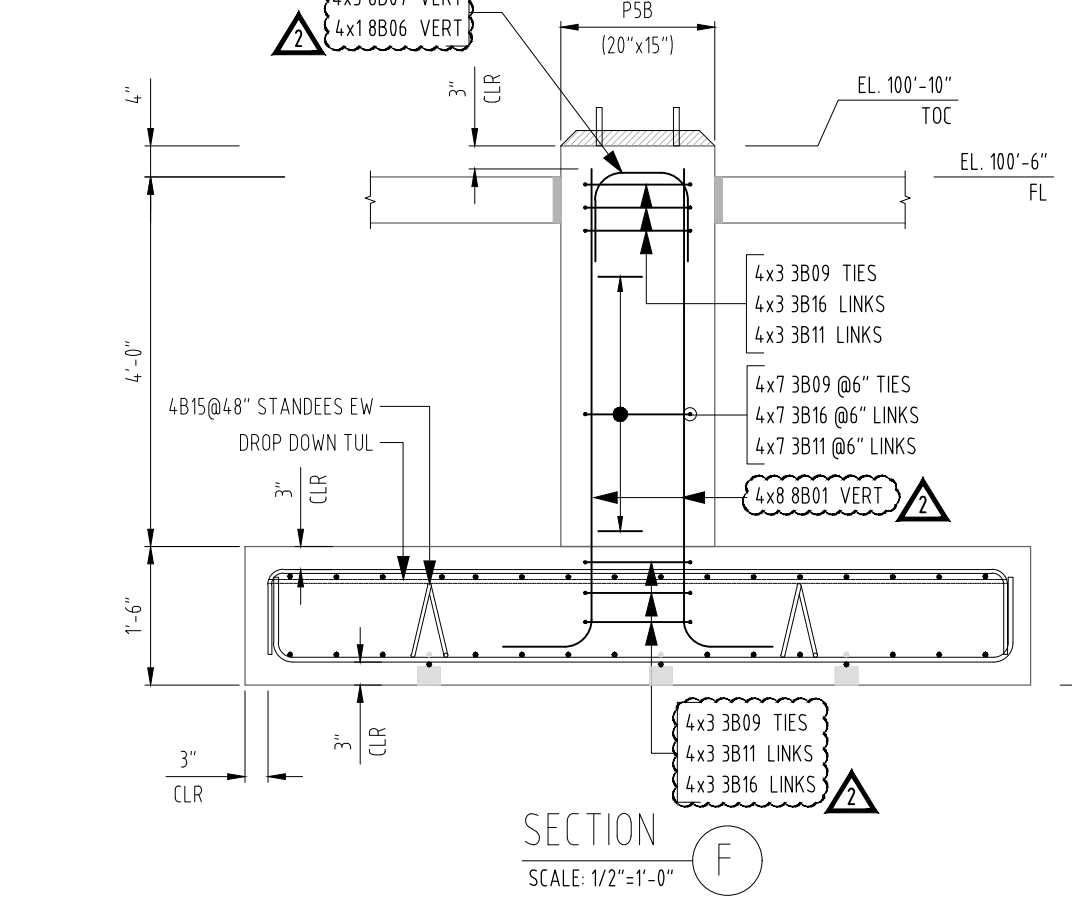

SECTION F
SCALE: 1/2"=1'-0"
SDR: F/SSBG-0006

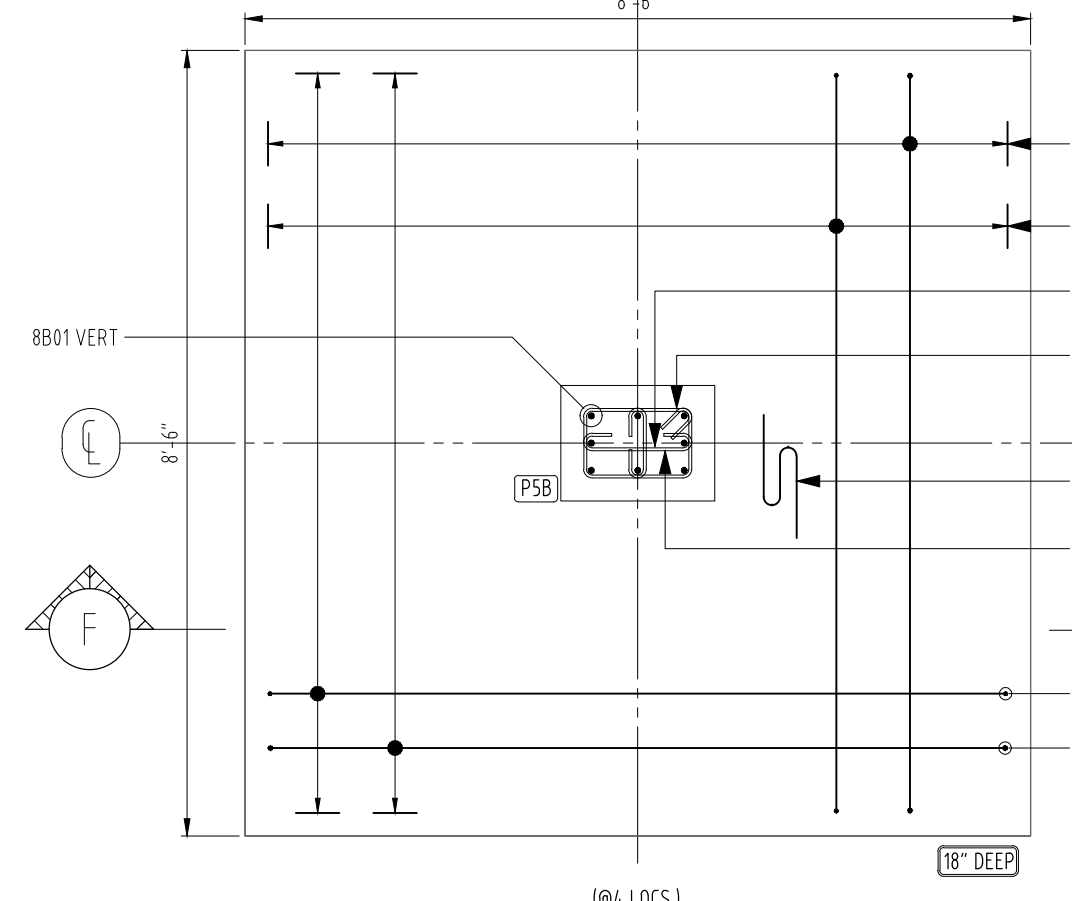

FOUNDATION - F5 (P5B)
SCALE: 1/2"=1'-0"
SDR: SSBG-0001, 0004 & 0006
(GL: C1/3a, C1/4a, C1/3a & C1/4a)

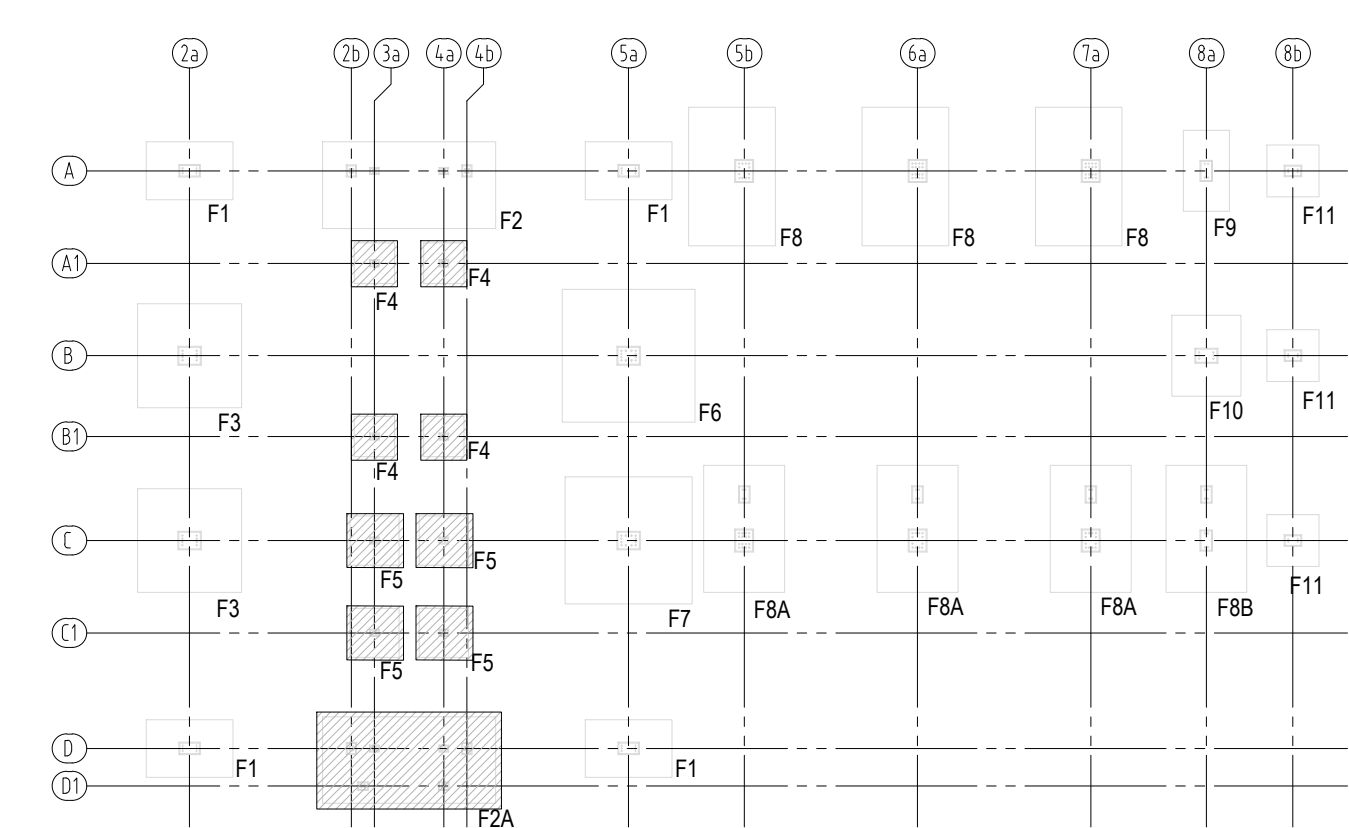

KEY PLAN - MBR & RO SHED FOUNDATION
SCALE: 1/32"=1'-0"

ABBREVIATIONS	
CLEAR COVER	CLR.
EACH WAY	EW
BOTTOM OF FOOTING	BOF
FLOOR LEVER	FL
TOP OF CONCRETE	TOC
VERTICAL	VERT
BOTTOM LOWER LAYER	BLL
BOTTOM UPPER LAYER	BUL
TOP LOWER LAYER	TLL
TOP UPPER LAYER	TUL
LOCATIONS	LOCS.








NOTES:
1. ALL STEEL ASTM A615 GRADE 60 U.N.O.

THE PLACING DRAWING IS THE DETAILER'S INTERPRETATION OF THE CONTRACT DRAWINGS. IT IS NOT INTENDED AS A STANDALONE DOCUMENT AND MUST ALWAYS BE USED IN CONJUNCTION WITH THE CONTRACT DRAWINGS.

REV.	DESCRIPTION	DATE
0	FOR APPROVAL	10-07-24
1	AE COMMENTS	12-17-24
2	ISSUED FOR CONSTRUCTION	02-10-25
3		
4		
5		

FOUNDATIONS & PEDESTALS - (SHEET 2 OF 6)	Project: SAMPLE
	Location: -
	Customer: -

Job No. -
Drawn by: WES
Date: 10-07-2024
Scale: AS INDICATED
Sheet: R02A

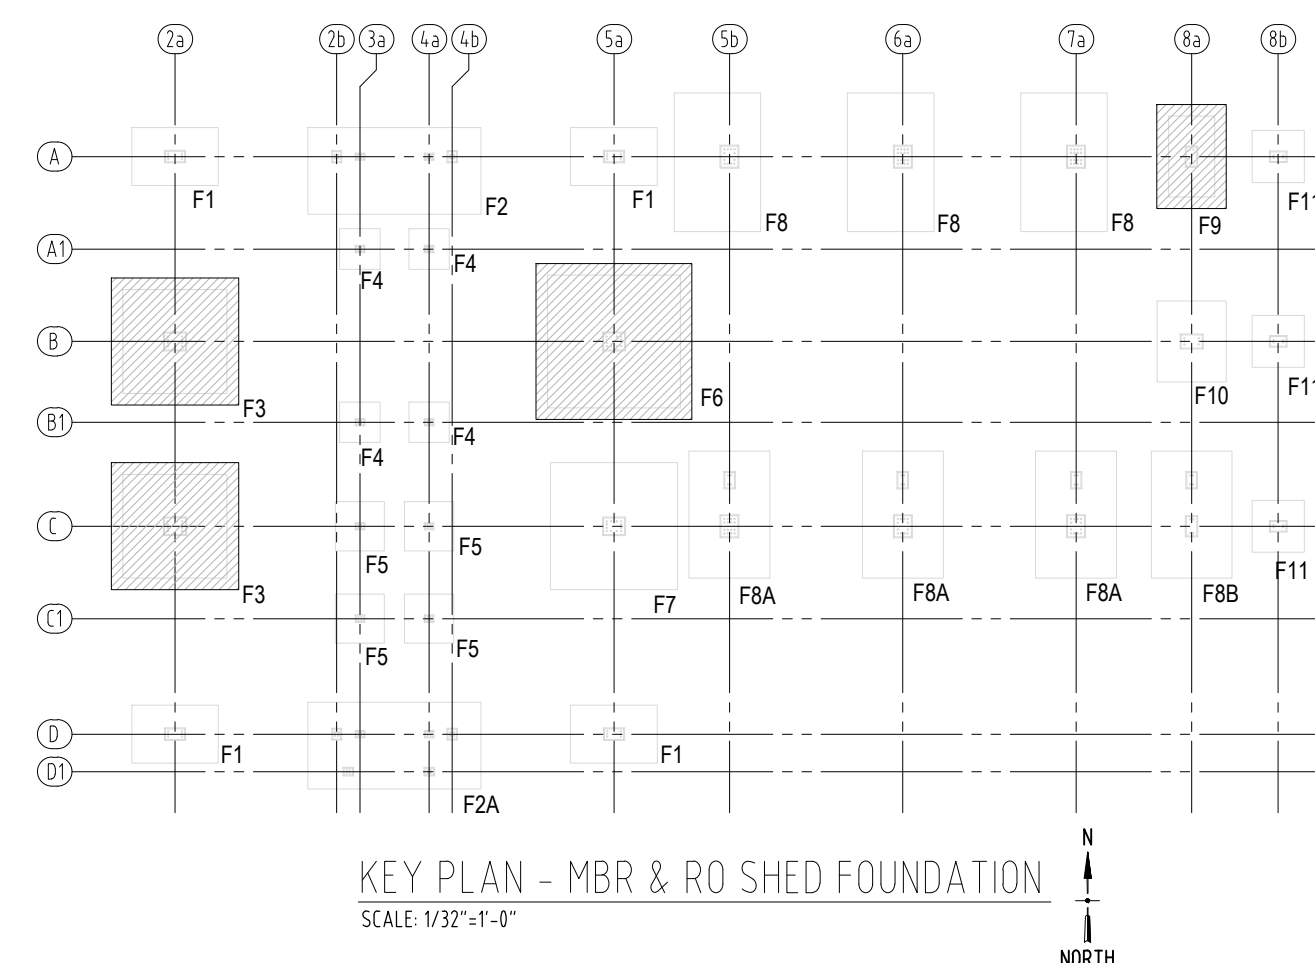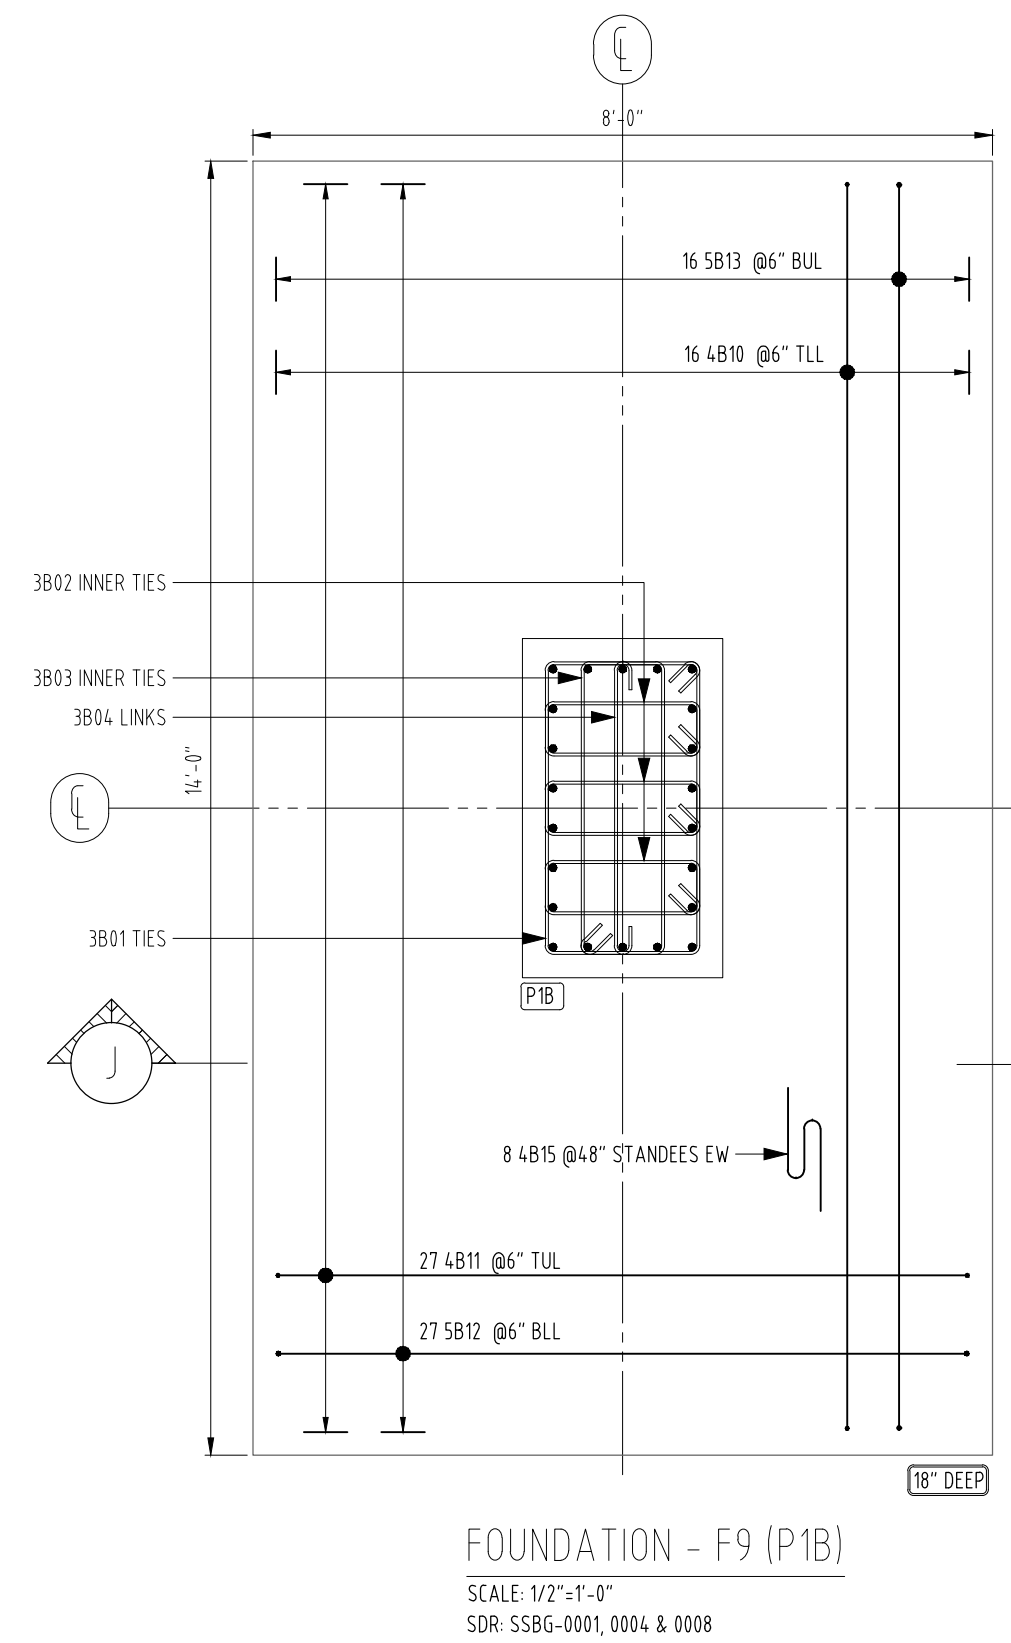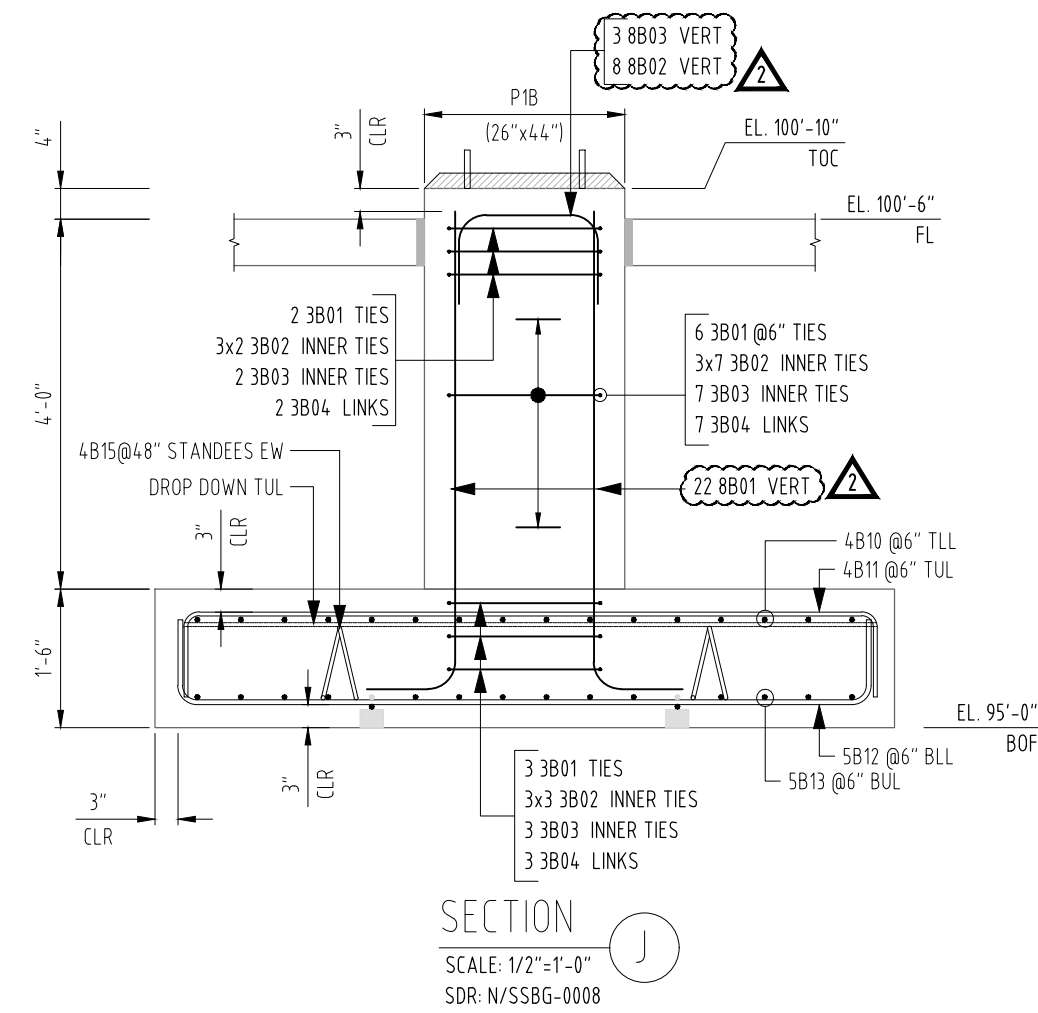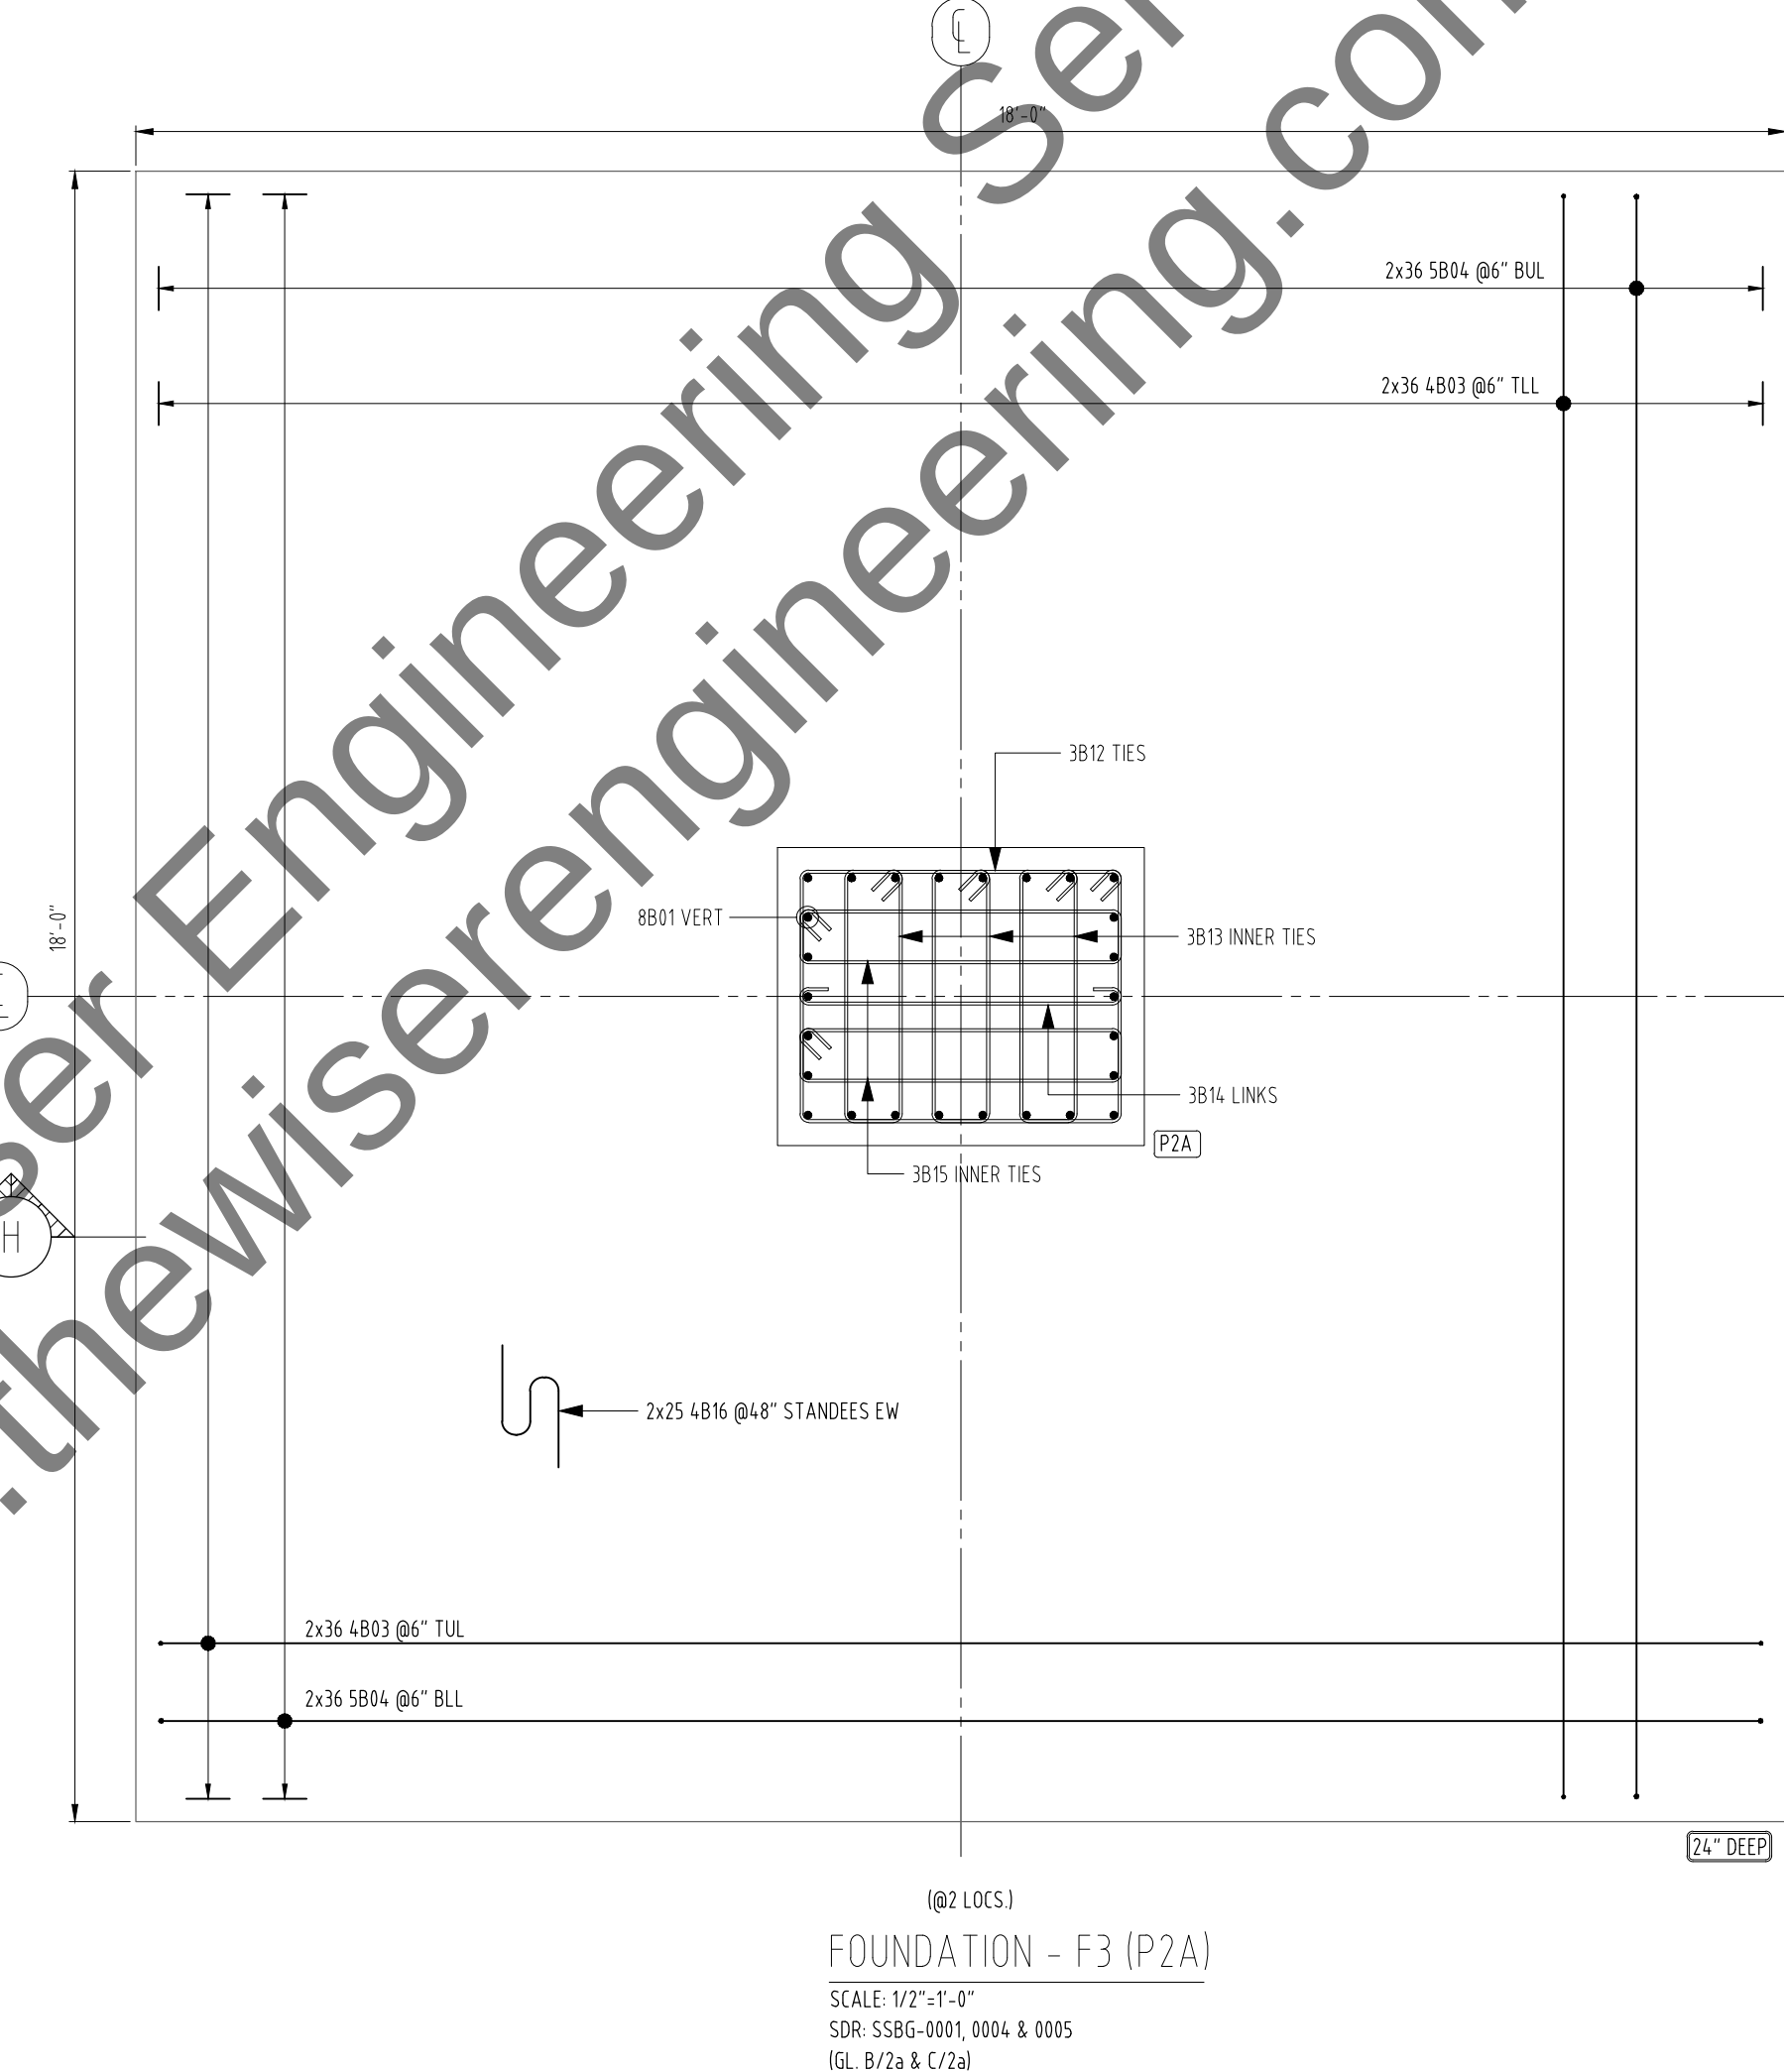
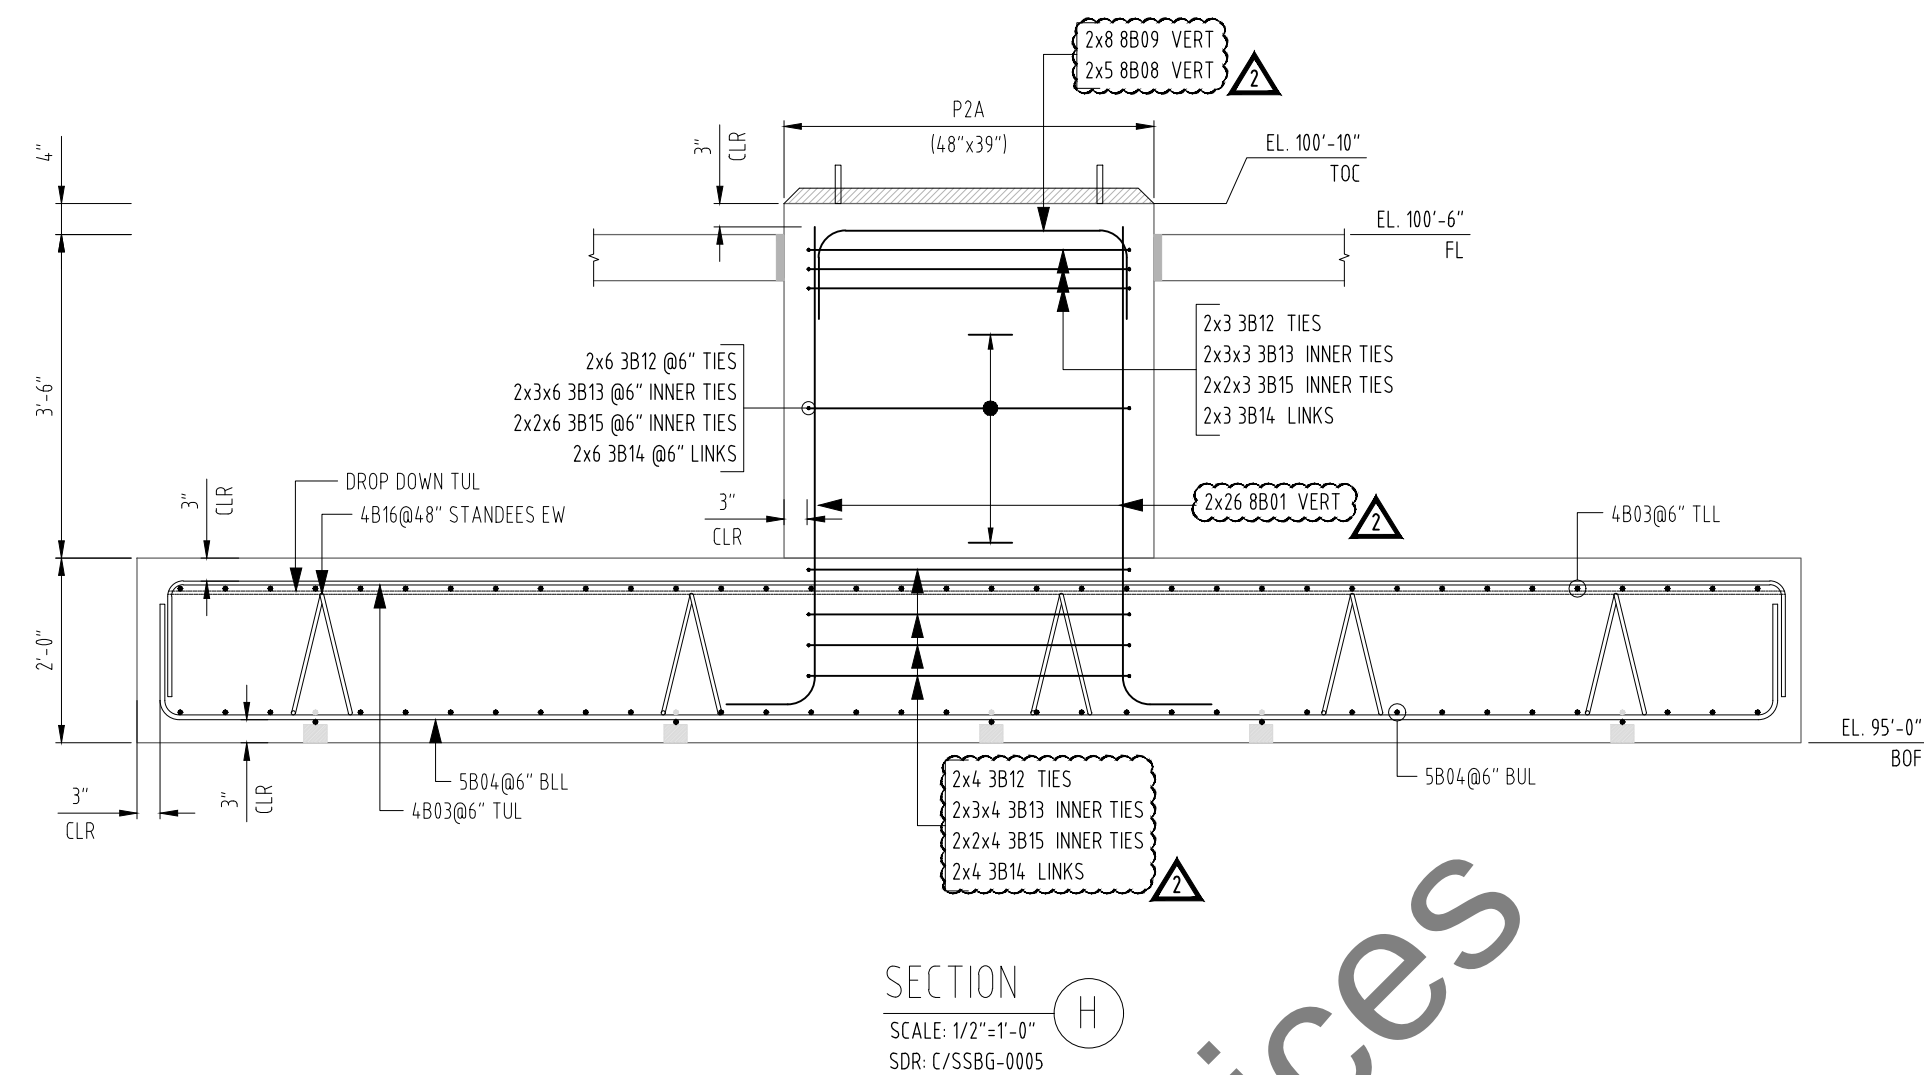
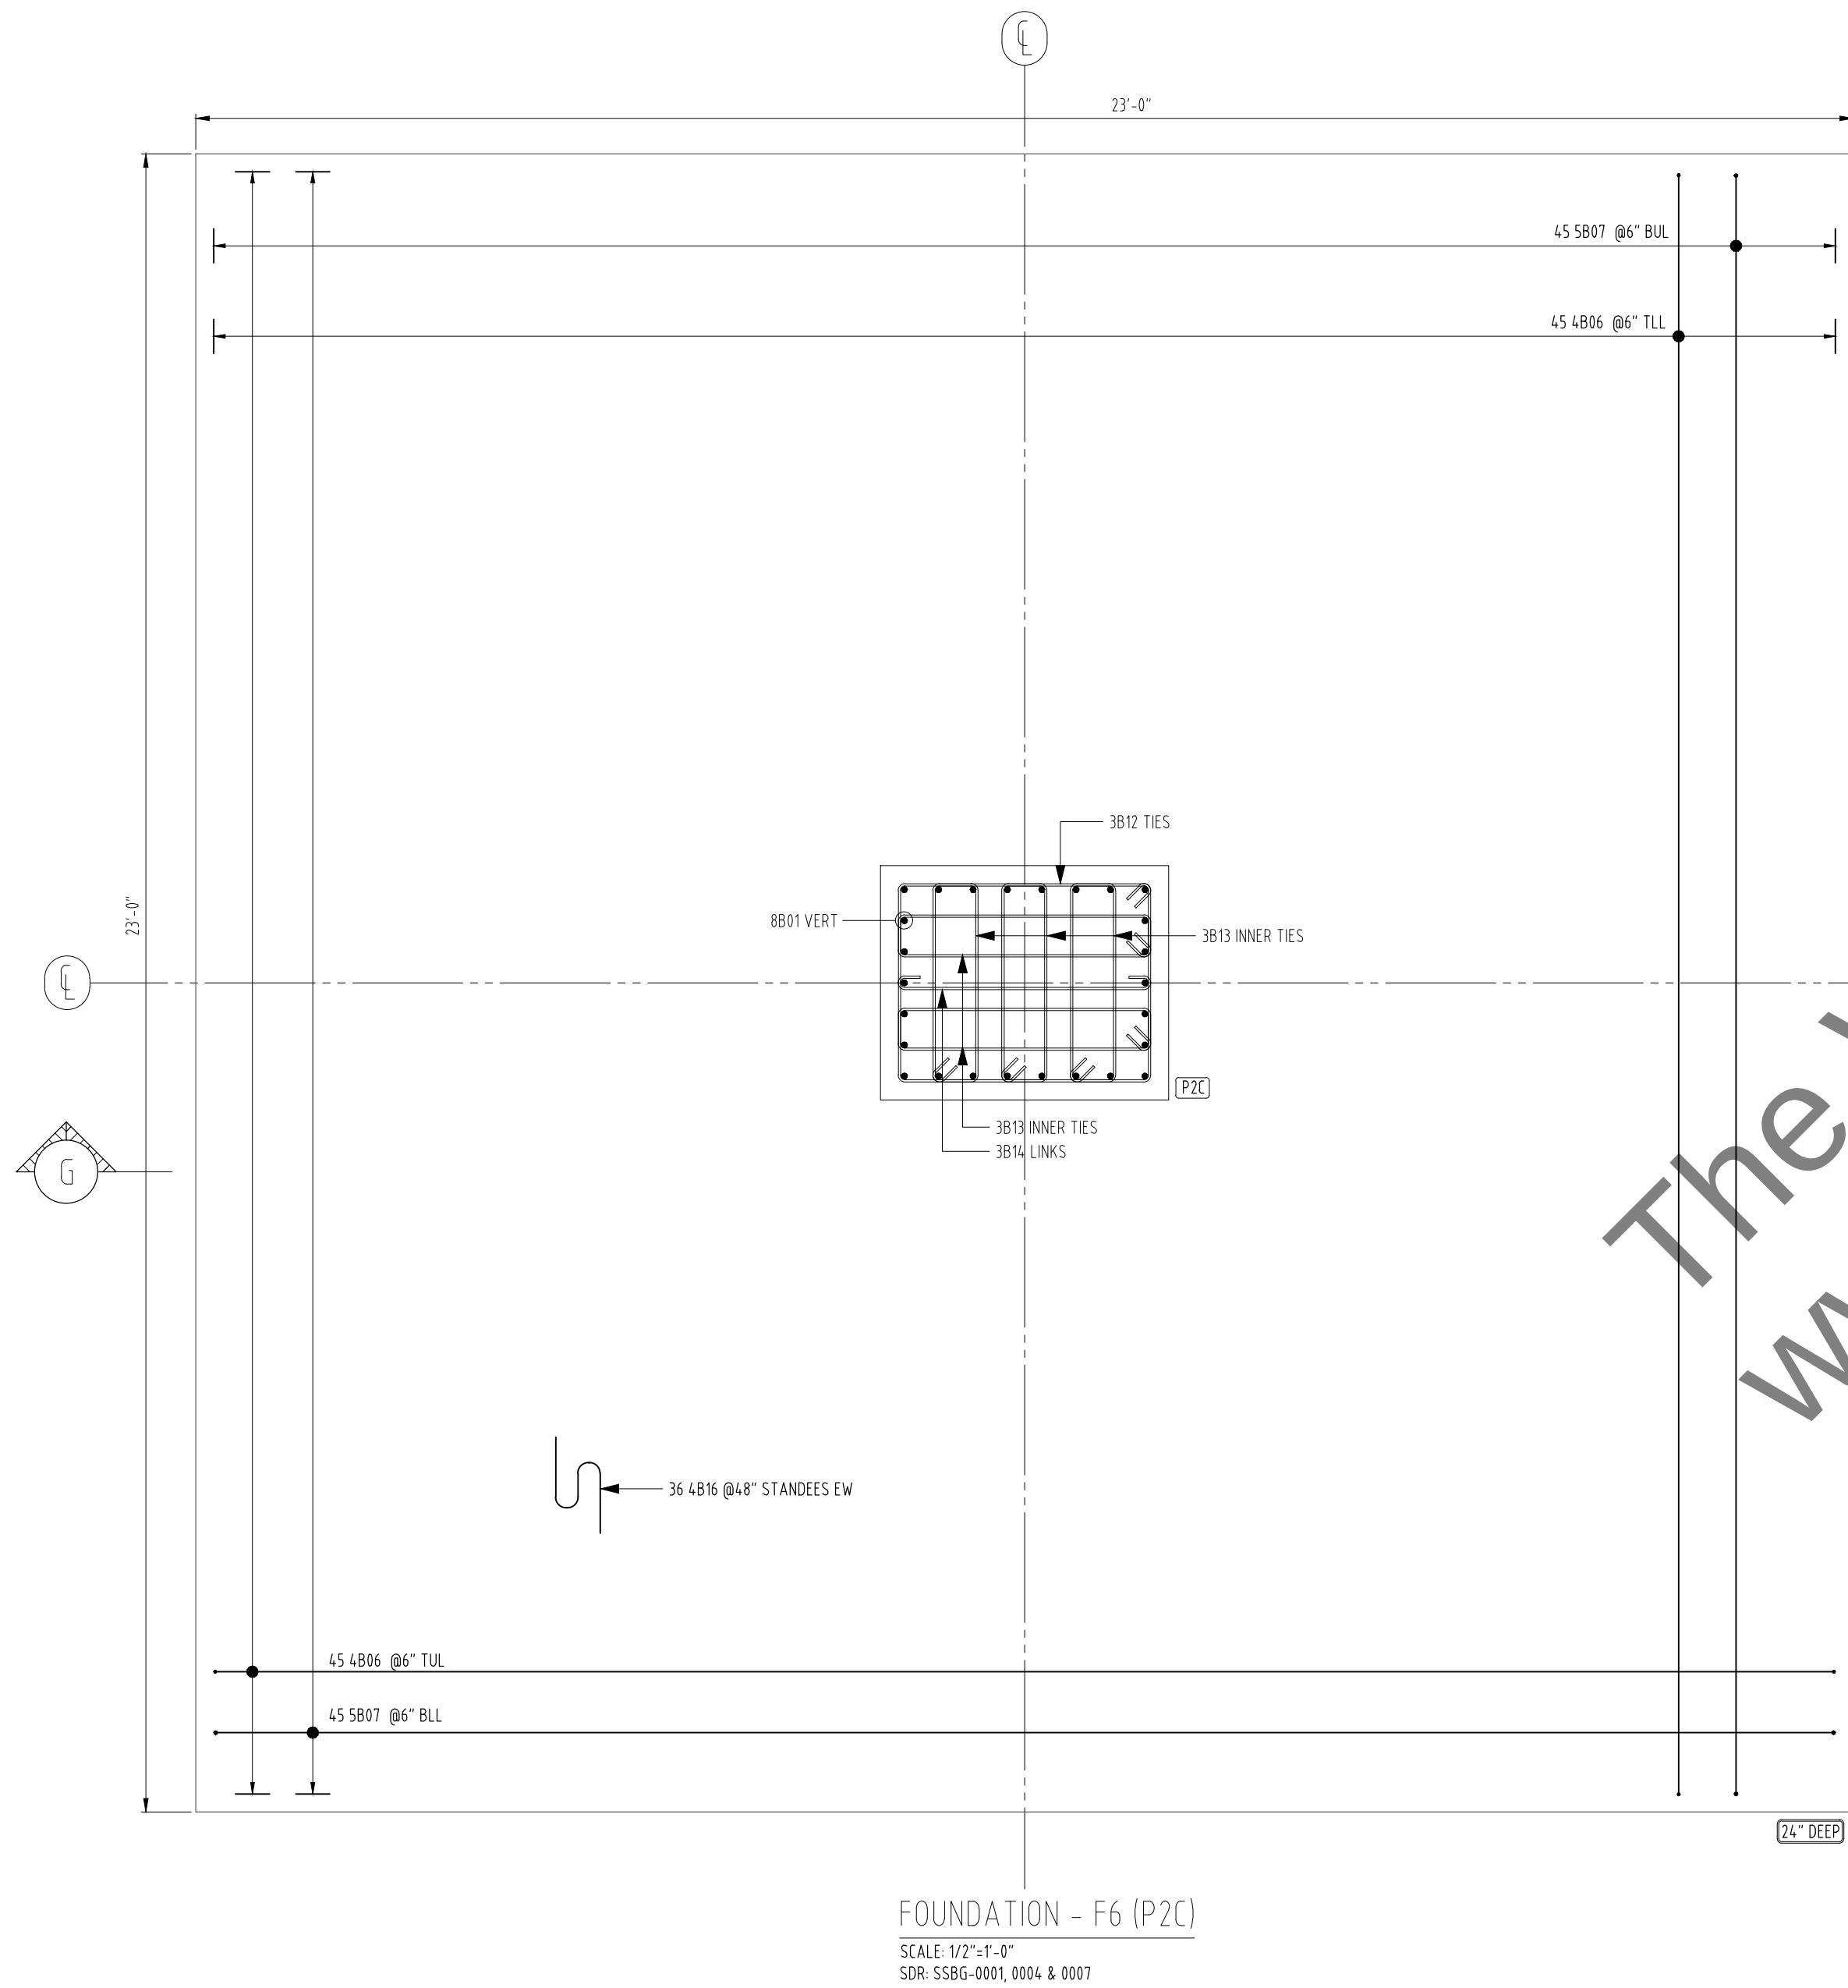
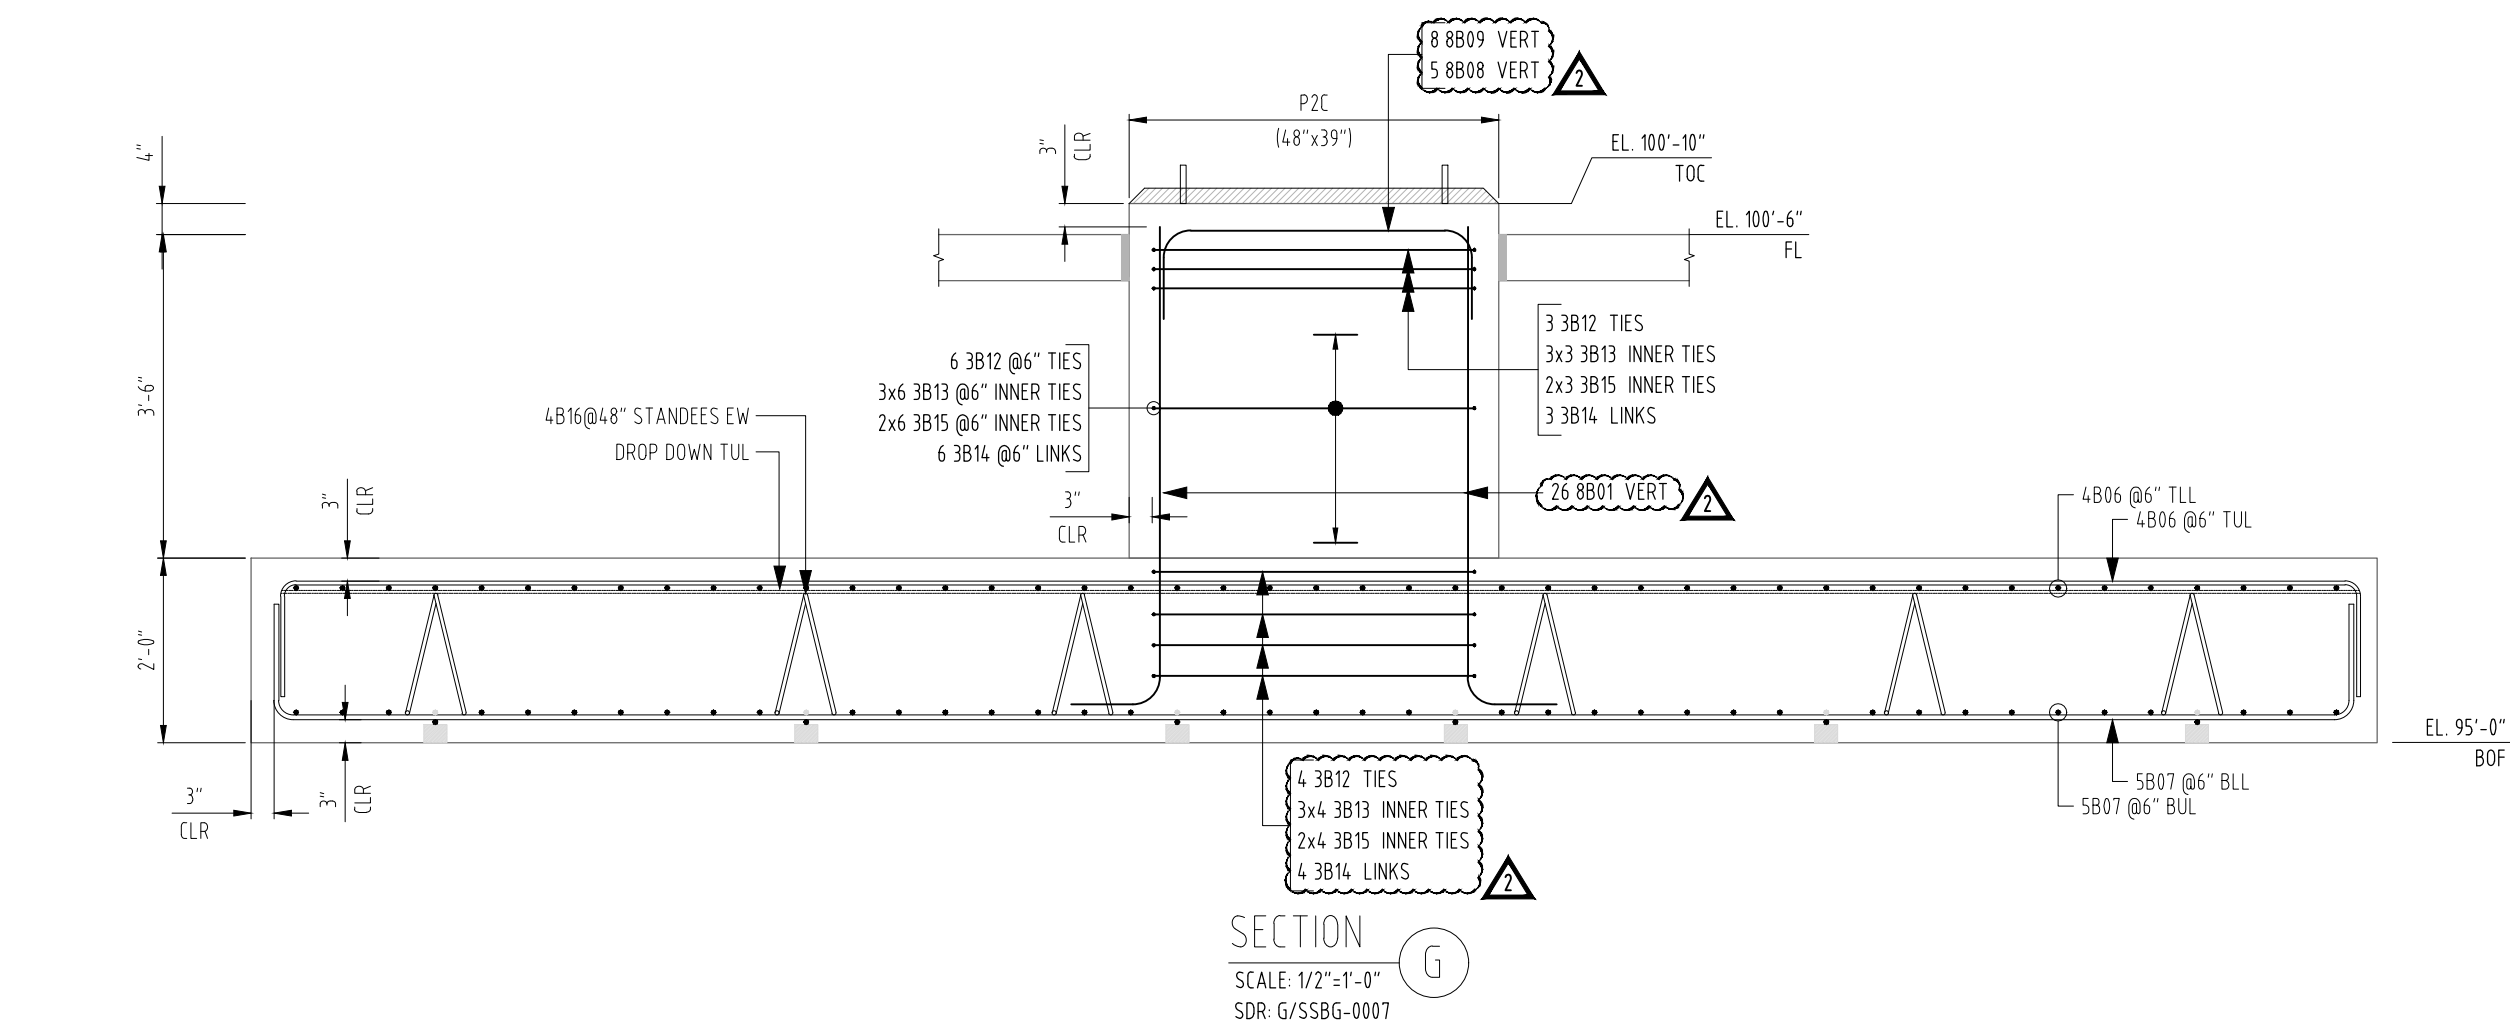


ABBREVIATIONS	
CLEAR COVER	CLR
EACH WAY	EW
BOTTOM OF FOOTING	BOF
FLOOR LEVEL	FL
TOP OF CONCRETE	TOC
VERTICAL	VERT
BOTTOM LOWER LAYER	BLL
BOTTOM UPPER LAYER	BUL
TOP LOWER LAYER	TLL
TOP UPPER LAYER	TUL
LOCATIONS	LOCS


NOTES:
1. ALL STEEL ASTM A615 GRADE 60 U.N.O.

THE PLACING DRAWING IS THE DETAILER'S INTERPRETATION OF THE CONTRACT DRAWINGS. IT IS NOT INTENDED AS A STANDALONE DOCUMENT AND MUST ALWAYS BE USED IN CONJUNCTION WITH THE CONTRACT DRAWINGS.


DESCRIPTION		DATE
FOR APPROVAL		10-07-24
AE COMMENTS		12-17-24
ISSUED FOR CONSTRUCTION		02-10-25

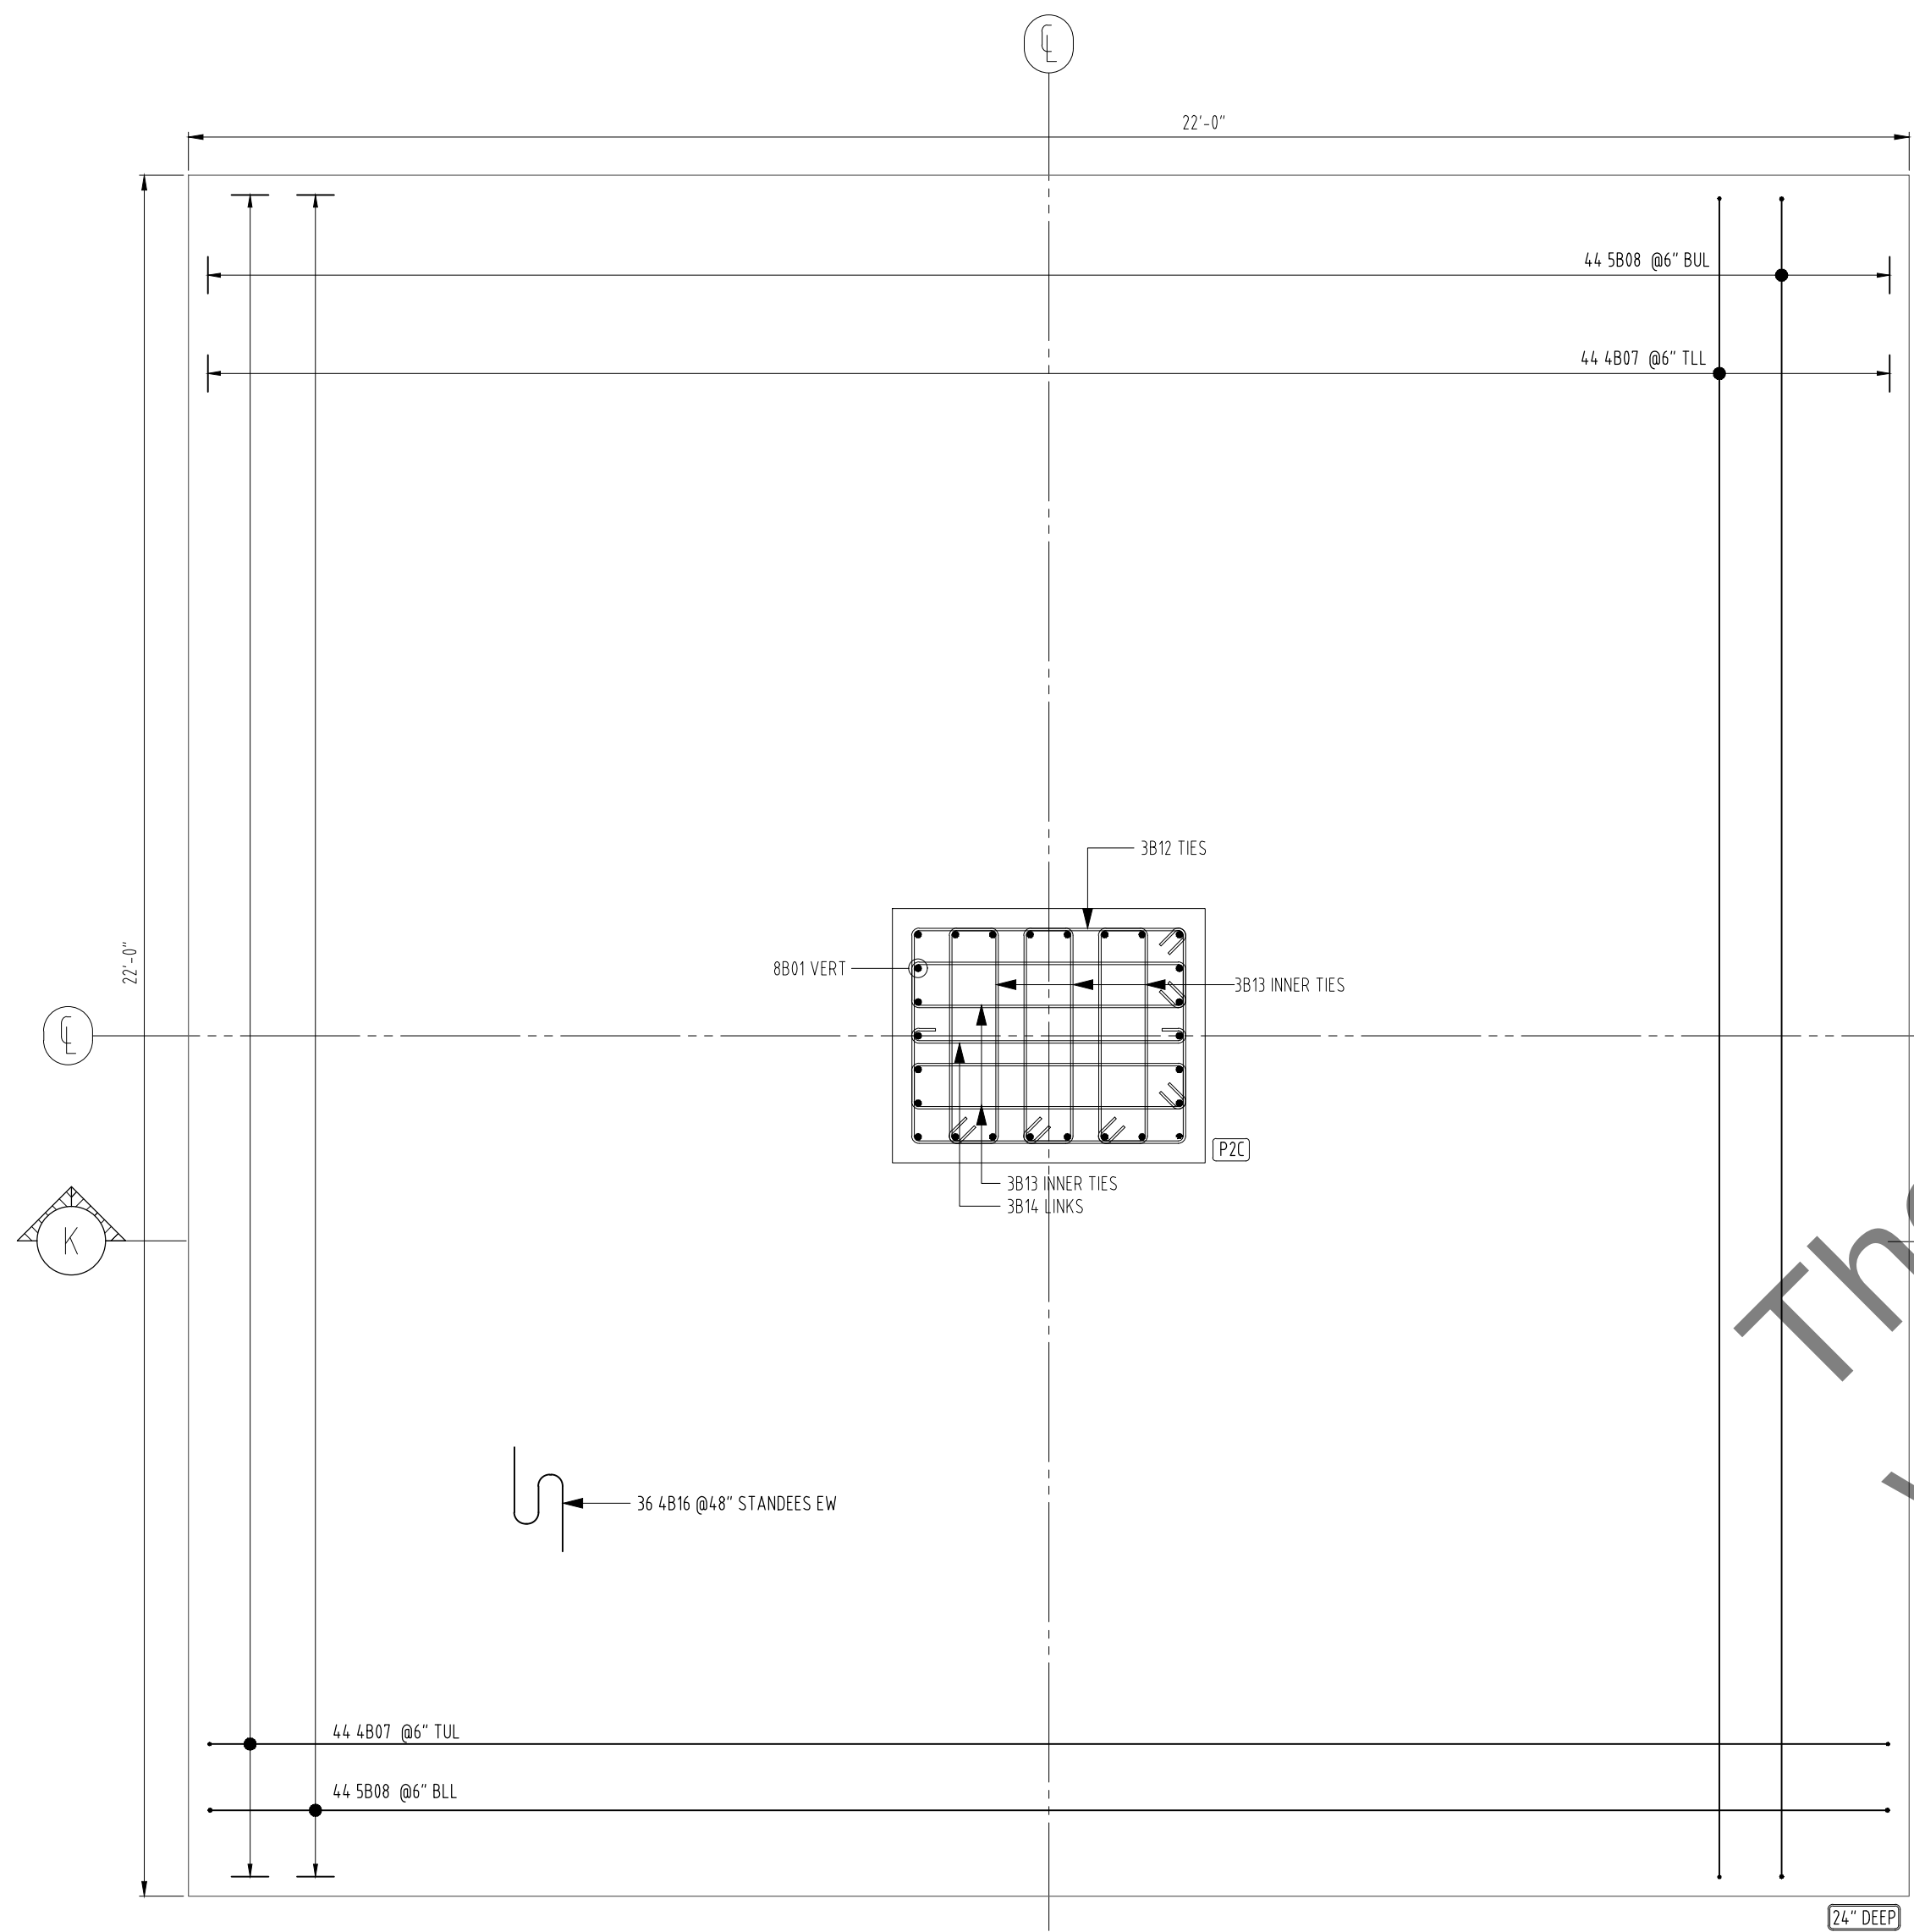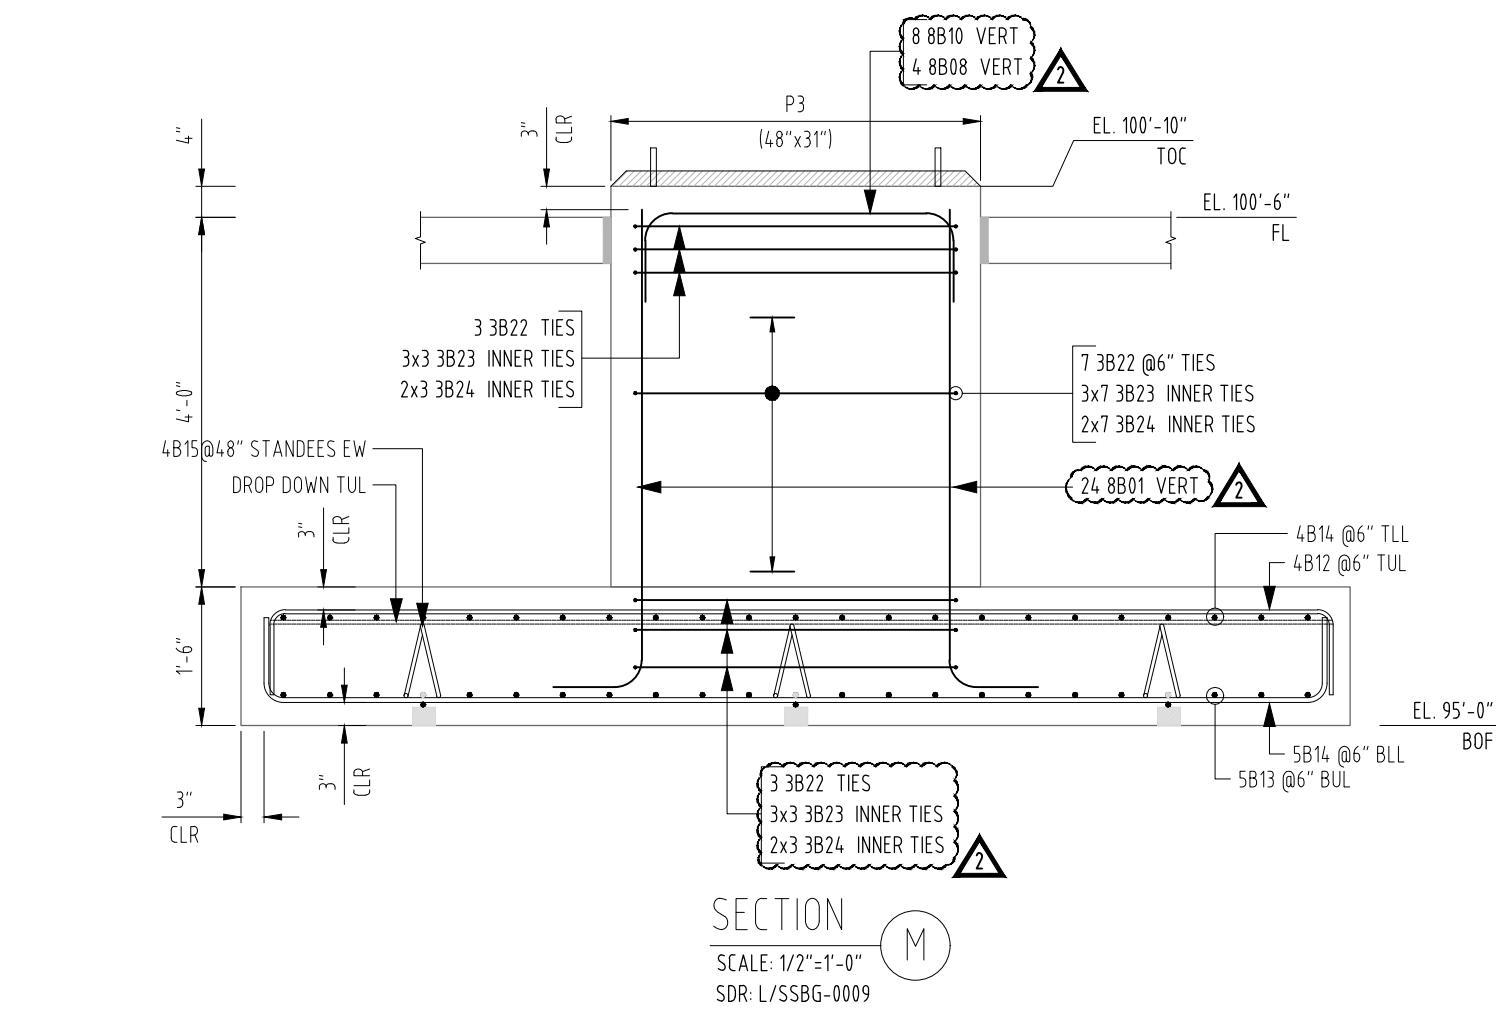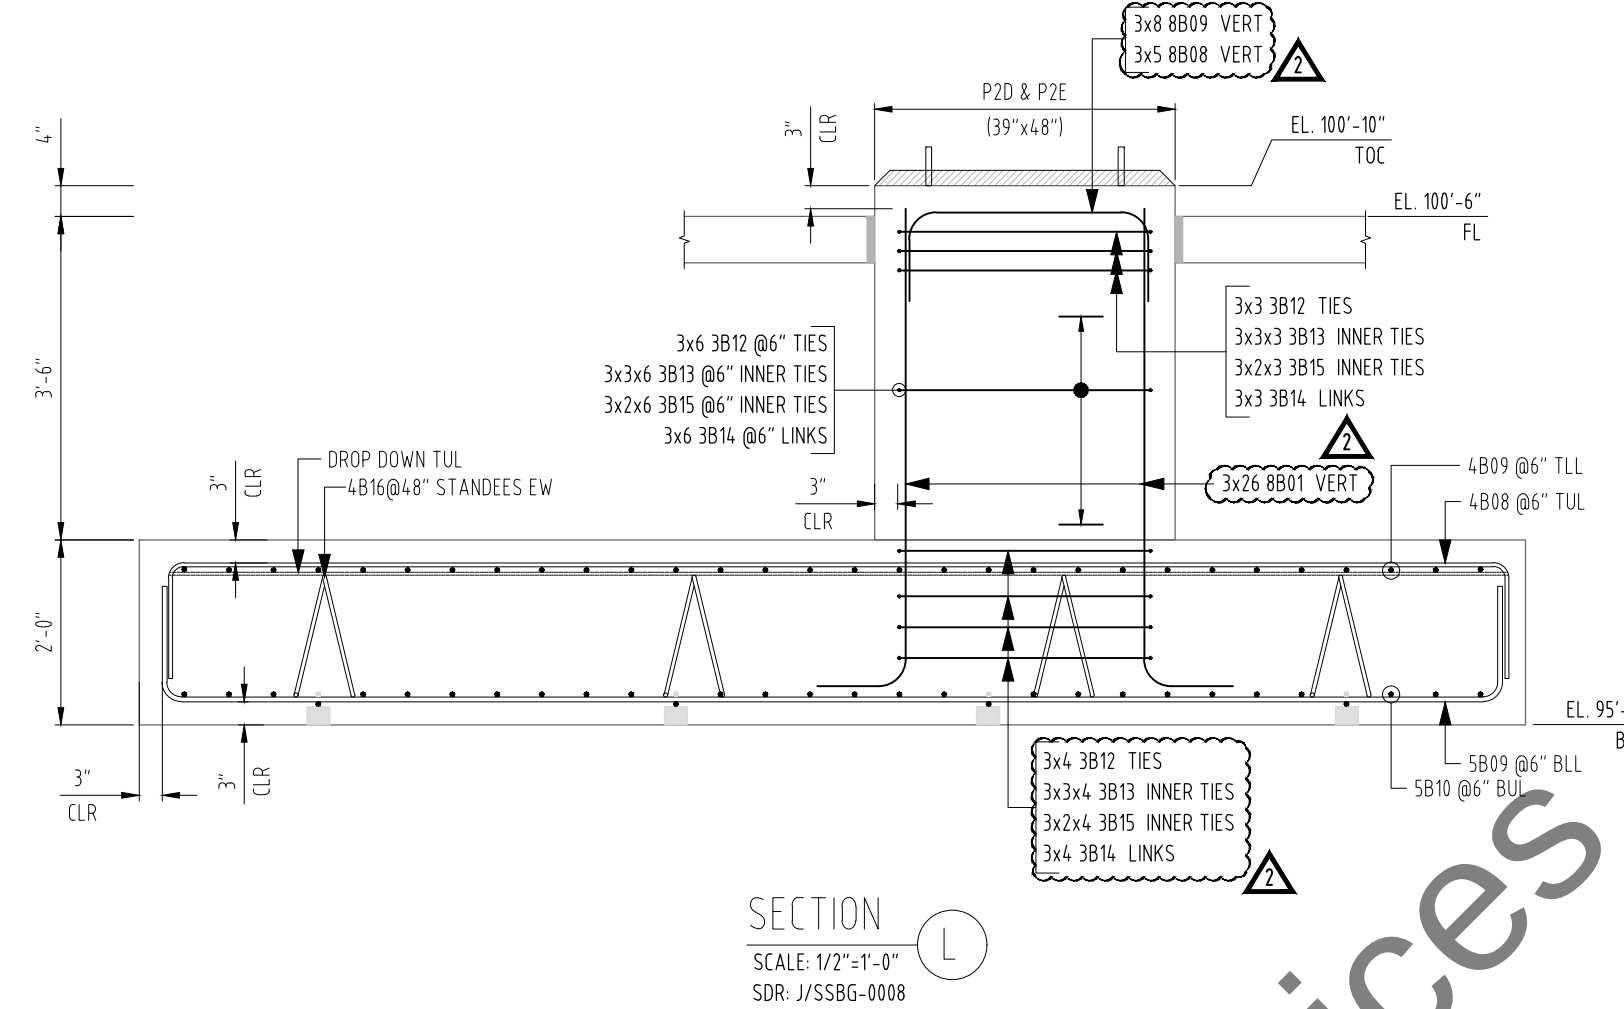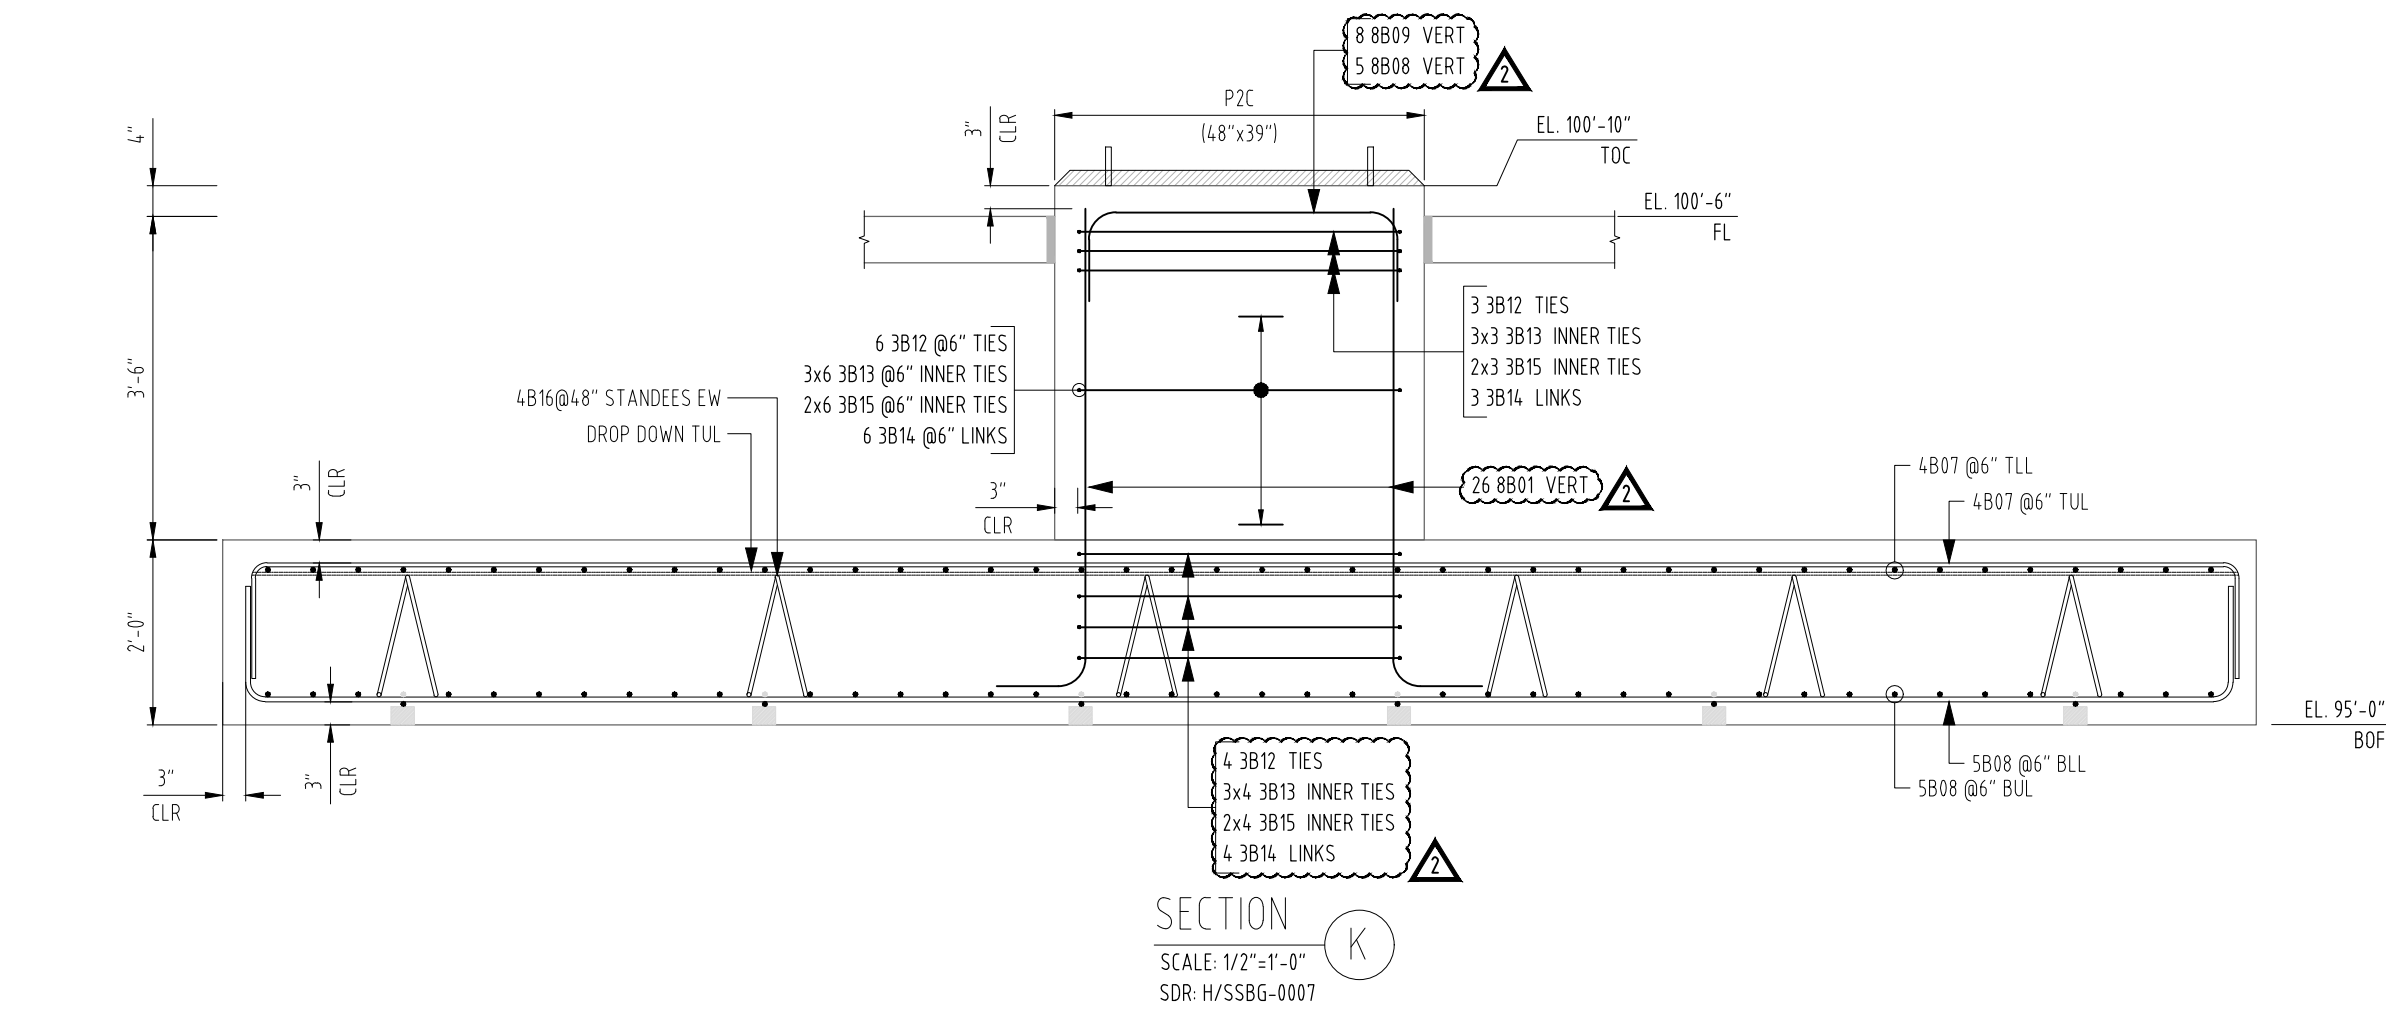


FOUNDATION - F7 (P2C)
SCALE: 1/2"=1'-0"
SDR: S5BG-0001, 0004 & 0007

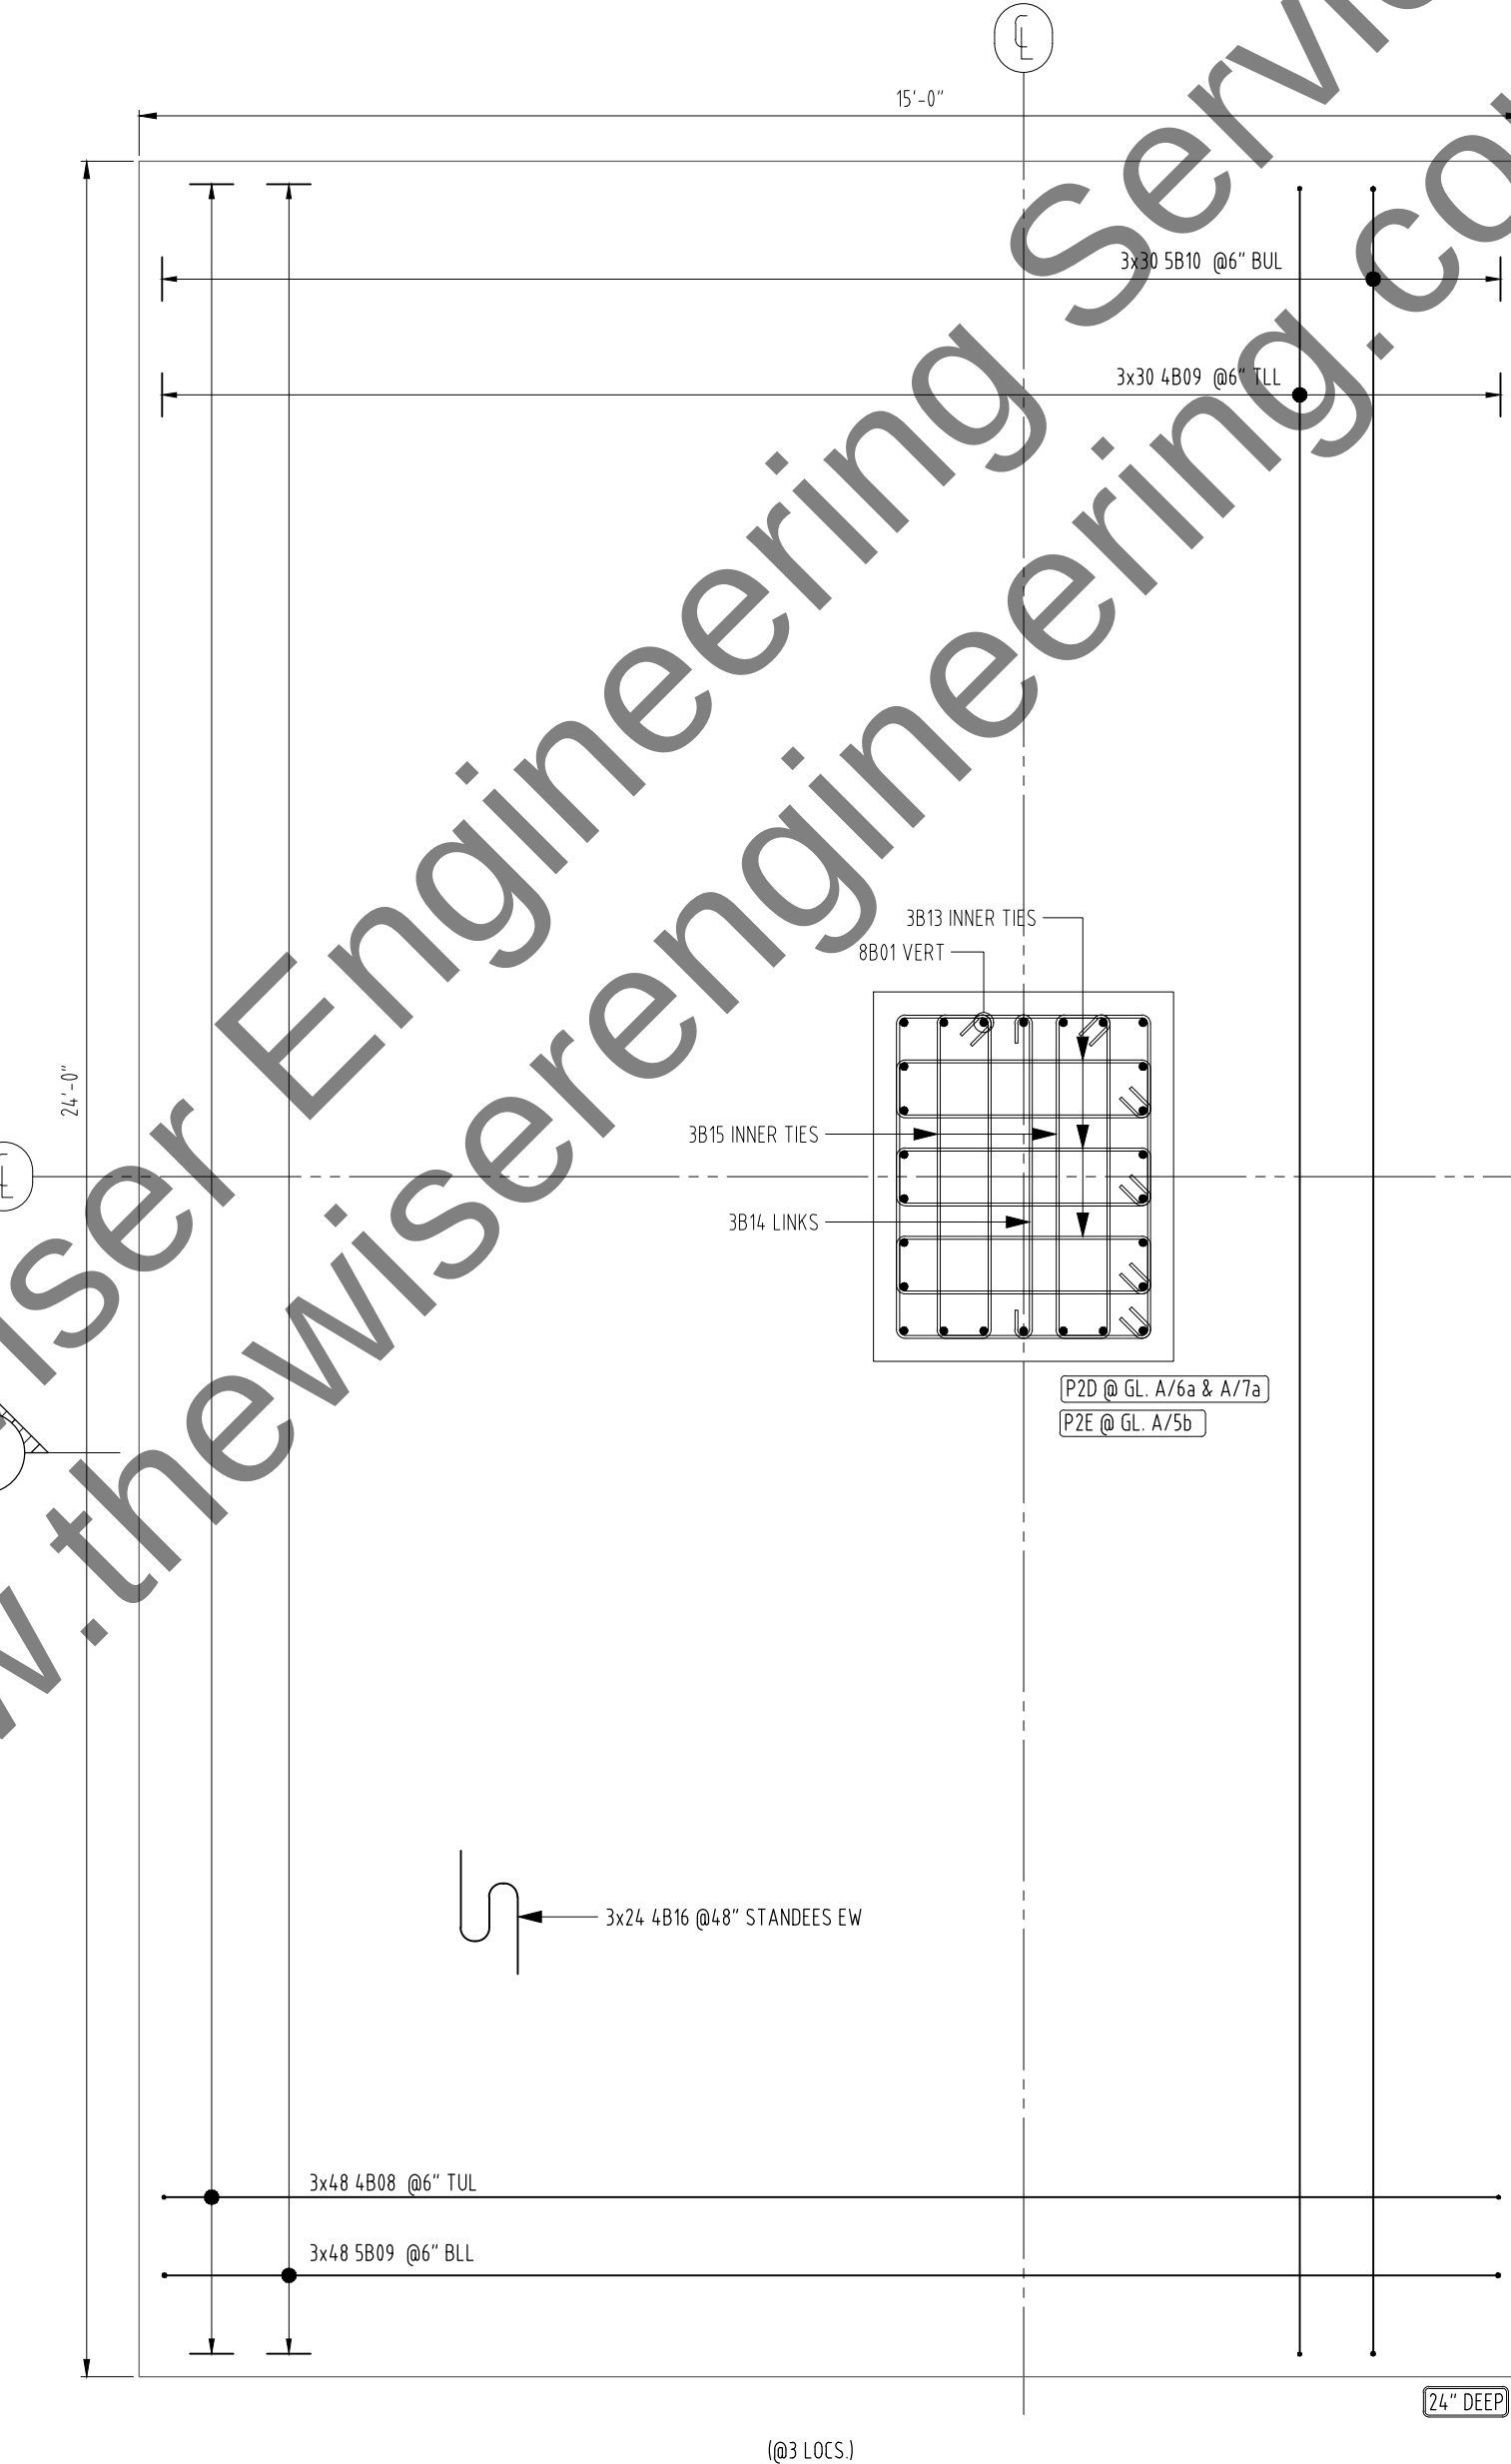

FOUNDATION - F8 (P2D & P2E)
SCALE: 1/2"=1'-0"
SDR: S5BG-0001, 0004 & 0008
(QL: A/5b, A/6a & A/7a)

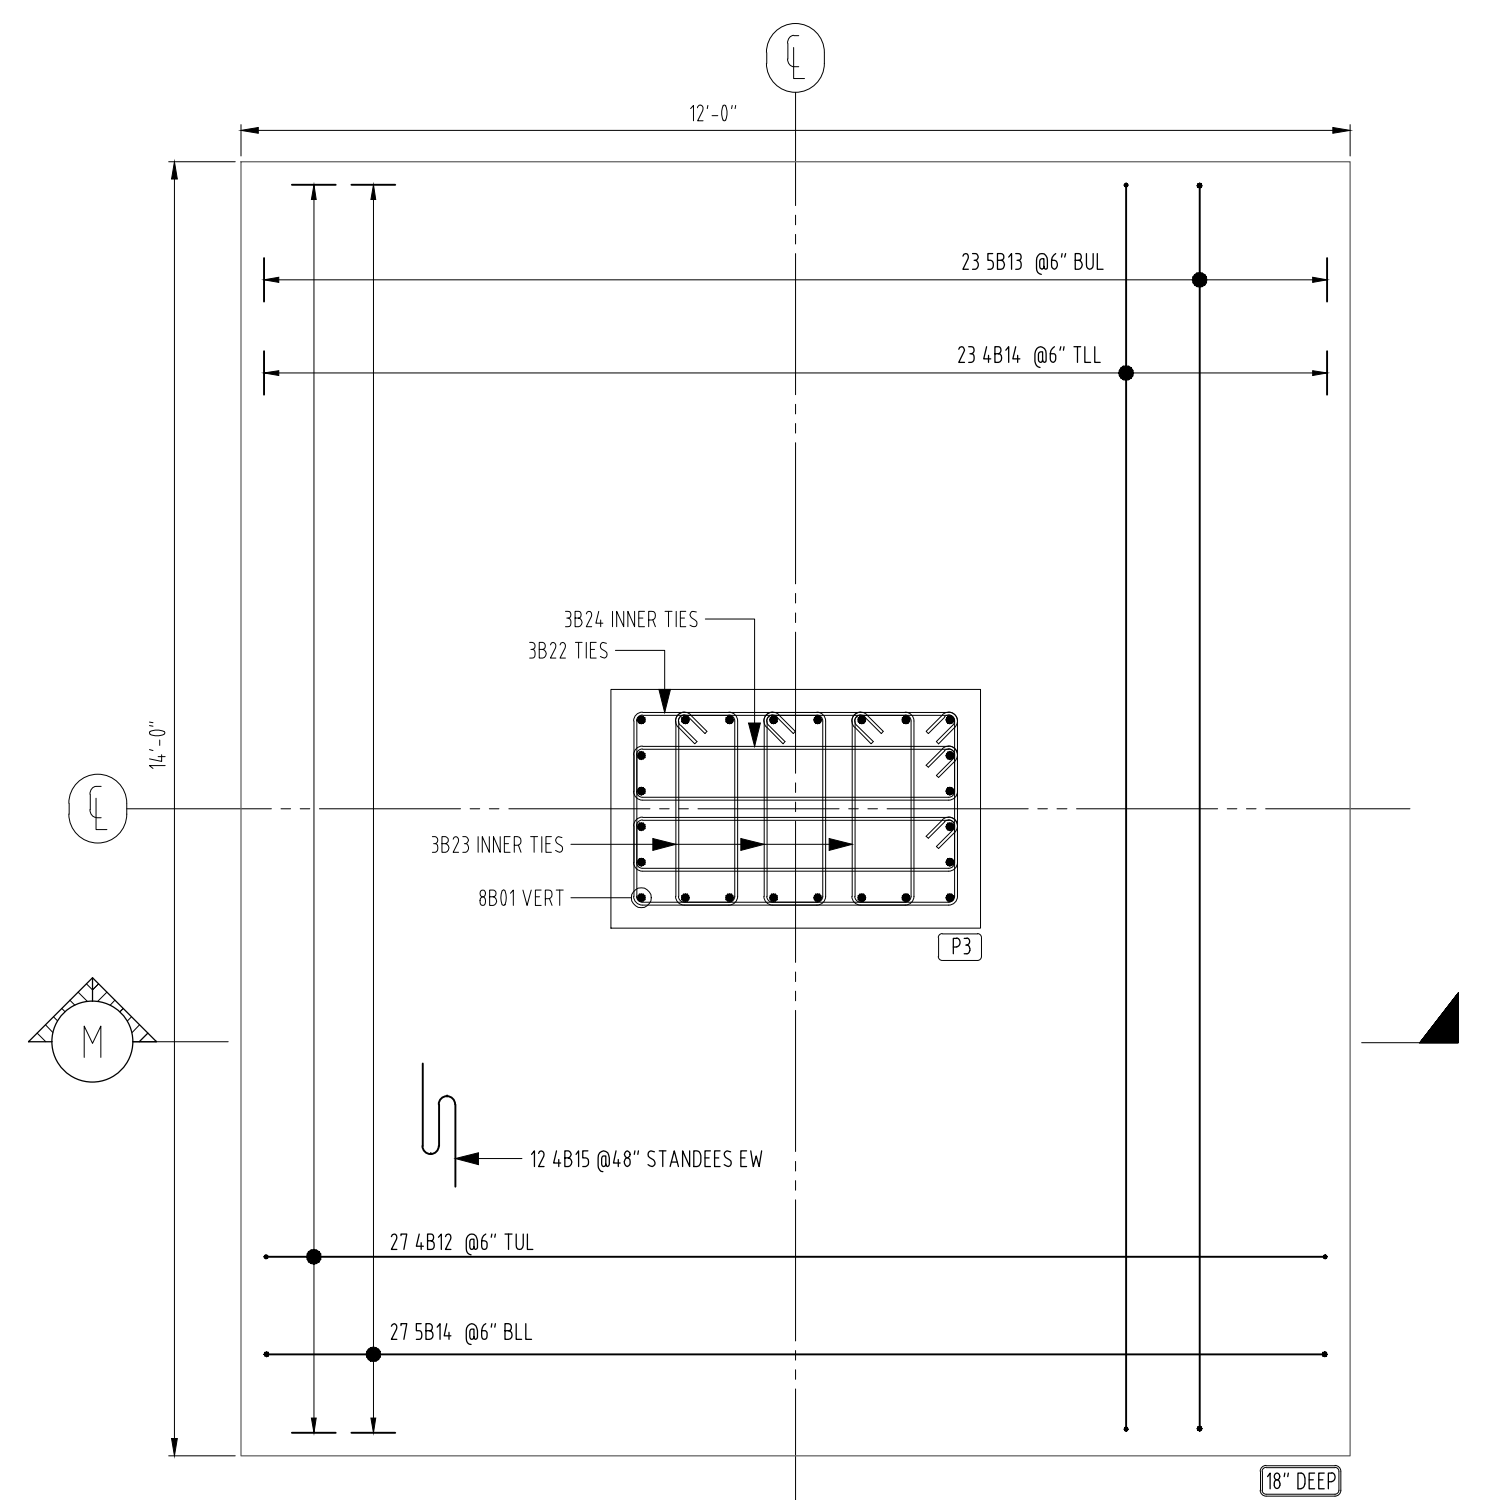

FOUNDATION - F10 (P3)
SCALE: 1/2"=1'-0"
SDR: S5BG-0001, 0004 & 0009

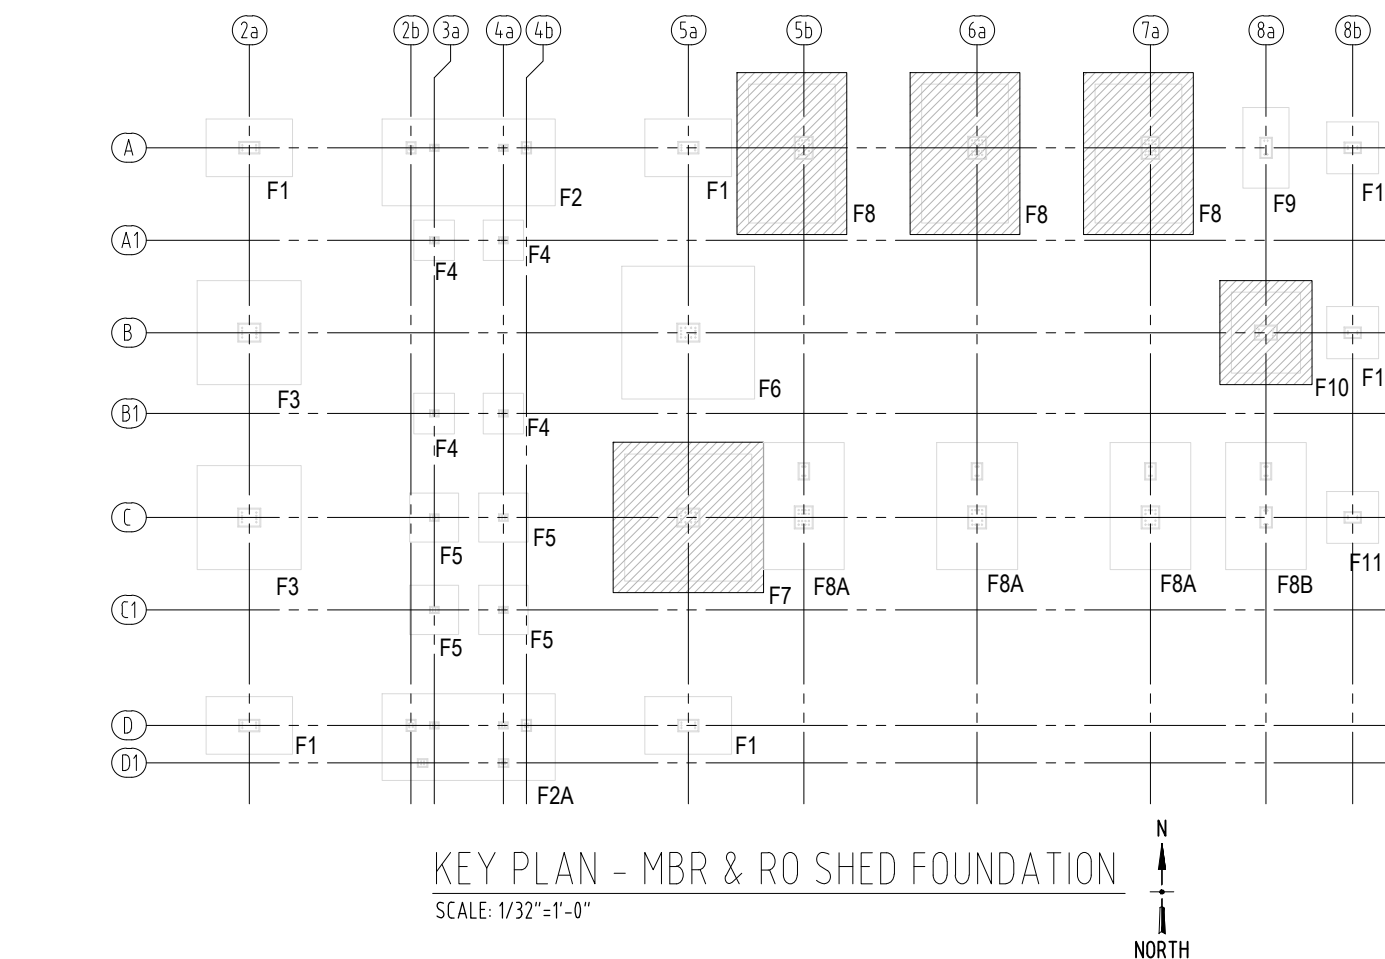

- NOTES:
1. ALL STEEL ASTM A615 GRADE 60 U.N.O.






THE PLACING DRAWING IS THE DETAILER'S INTERPRETATION OF THE CONTRACT DRAWINGS. IT IS NOT INTENDED AS A STANDALONE DOCUMENT AND MUST ALWAYS BE USED IN CONJUNCTION WITH THE CONTRACT DRAWINGS.

DESCRIPTION		DATE
	FOR APPROVAL	10-07-24
	AE COMMENTS	12-17-24
	ISSUED FOR CONSTRUCTION	02-10-25
REV.		
0		
1		
2		
3		
4		
5		

FOUNDATIONS & PEDESTALS - (SHEET 4 OF 6)	
DRAWINGS CONTENTS	
Project:	SAMPLE
Location:	-
Customer:	-

Job No.	-
Drawn by:	WES
Date:	10-07-2024
Scale:	AS INDICATED
Sheet:	

R02C

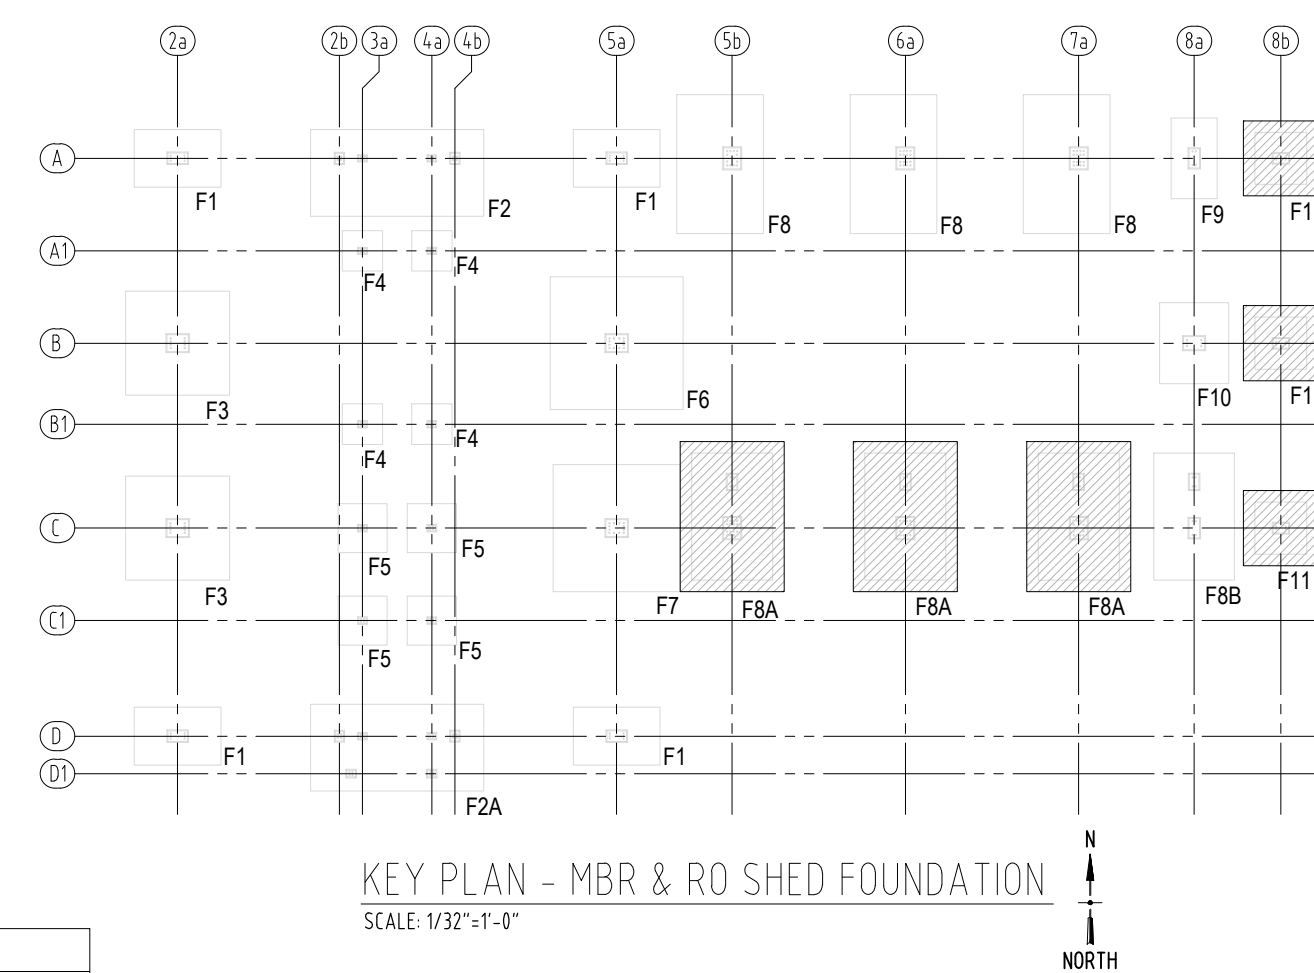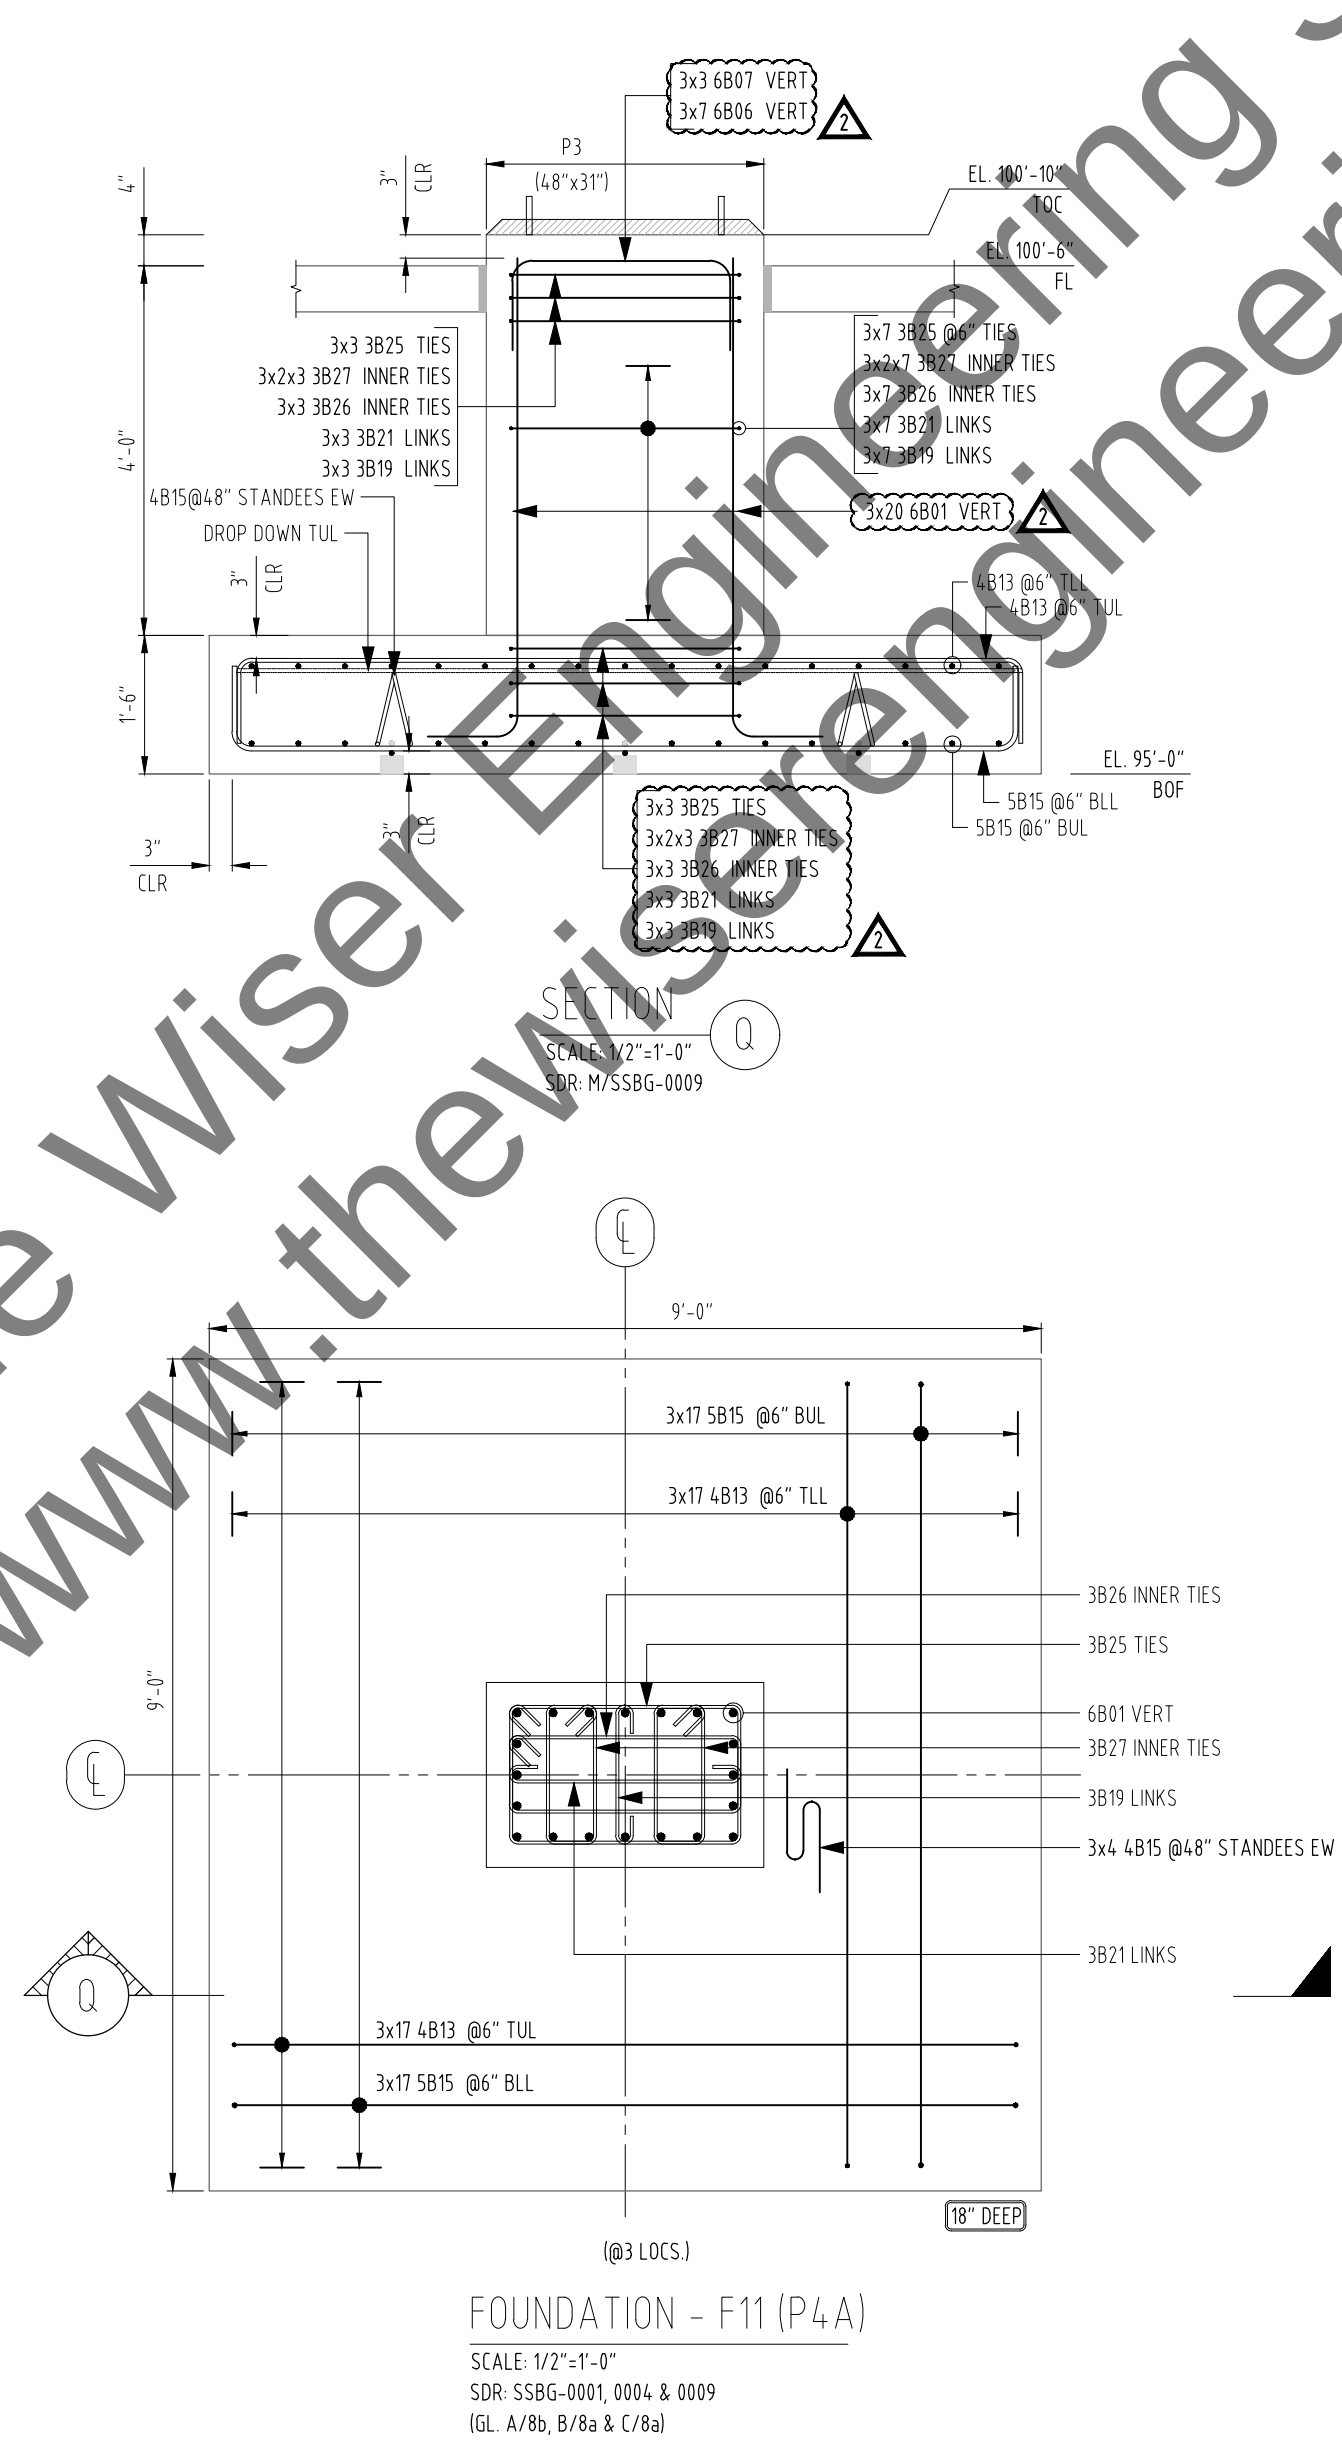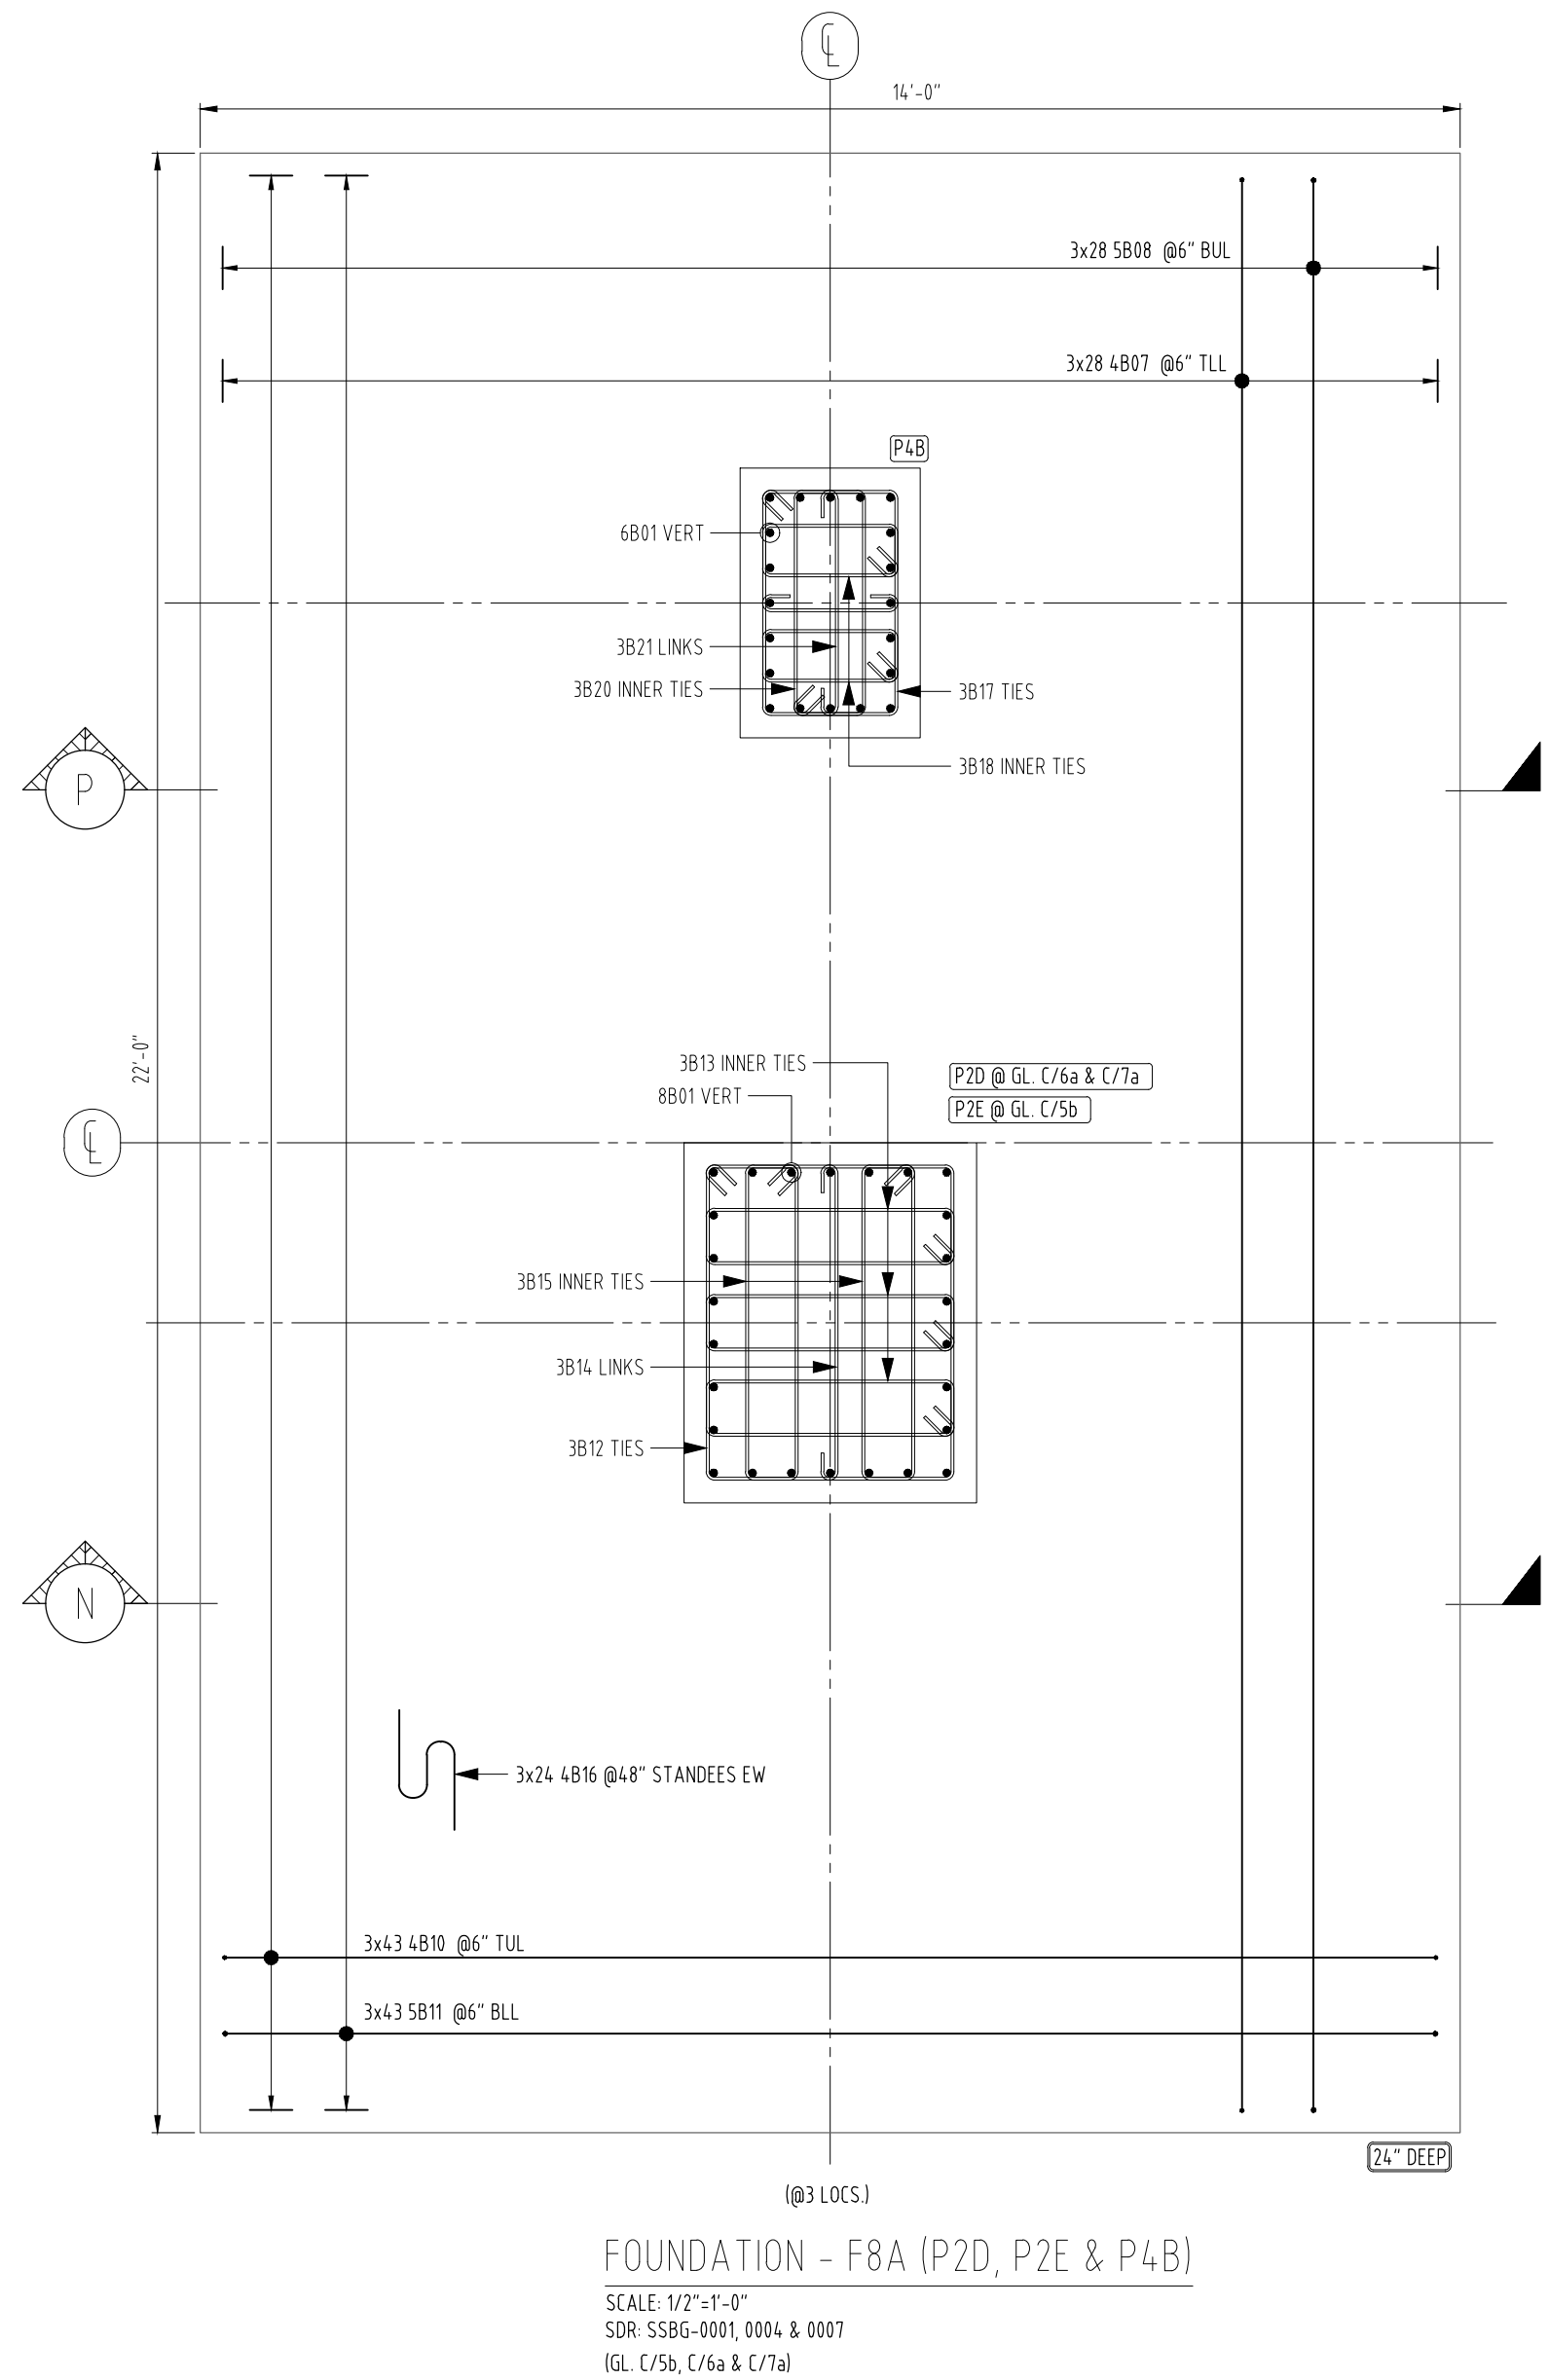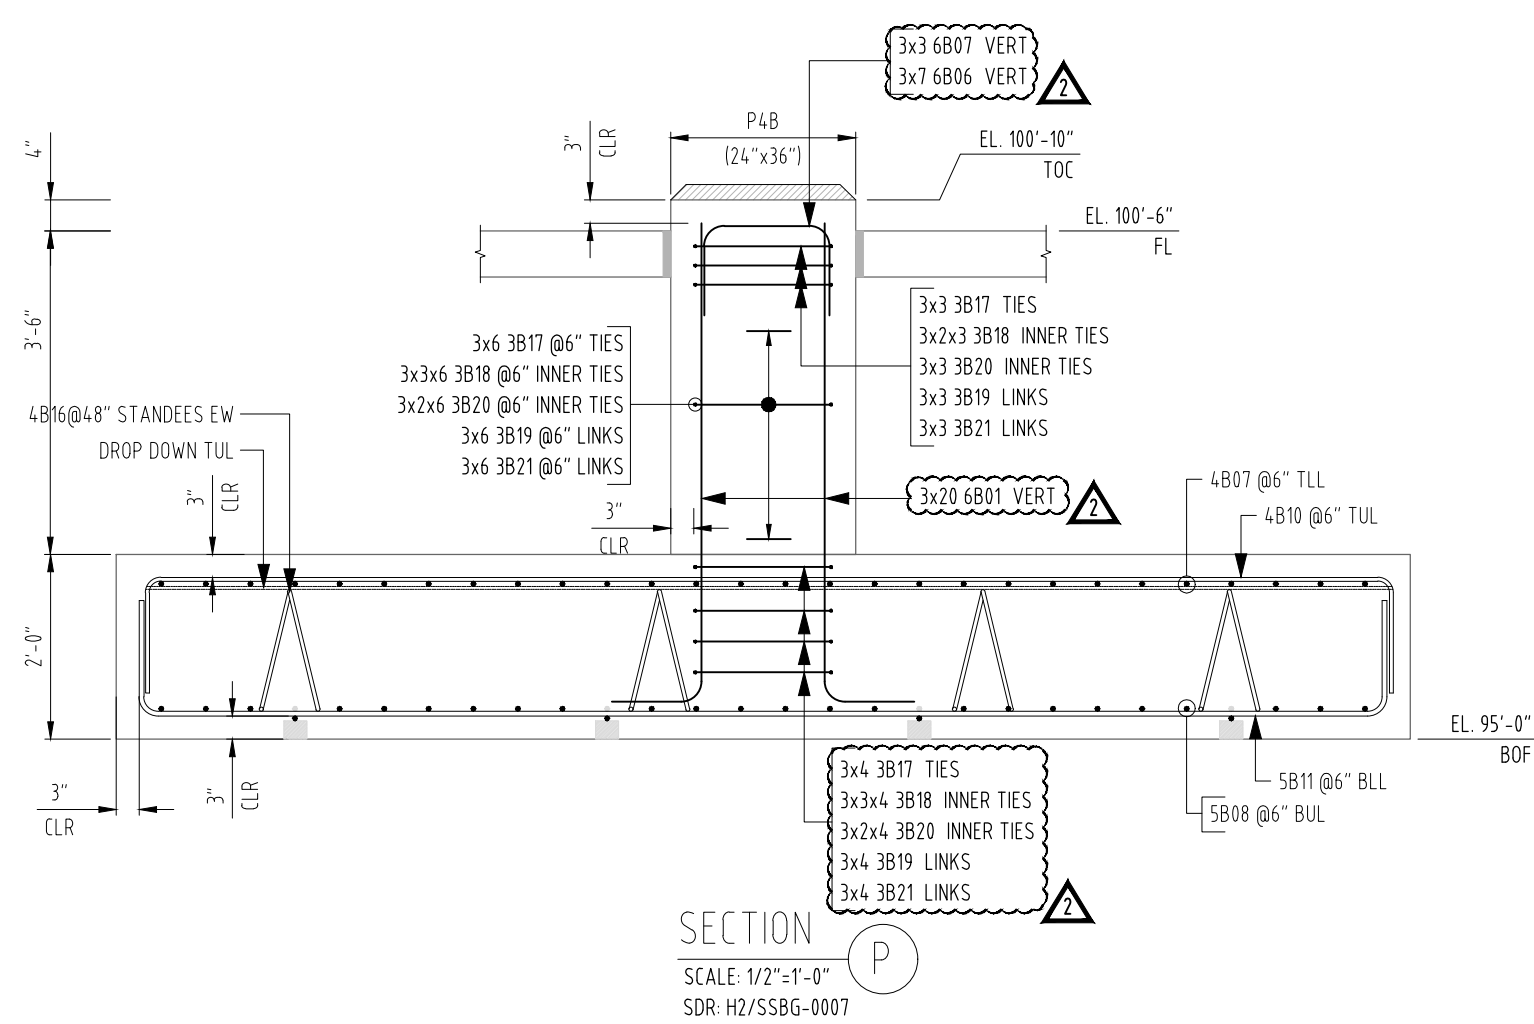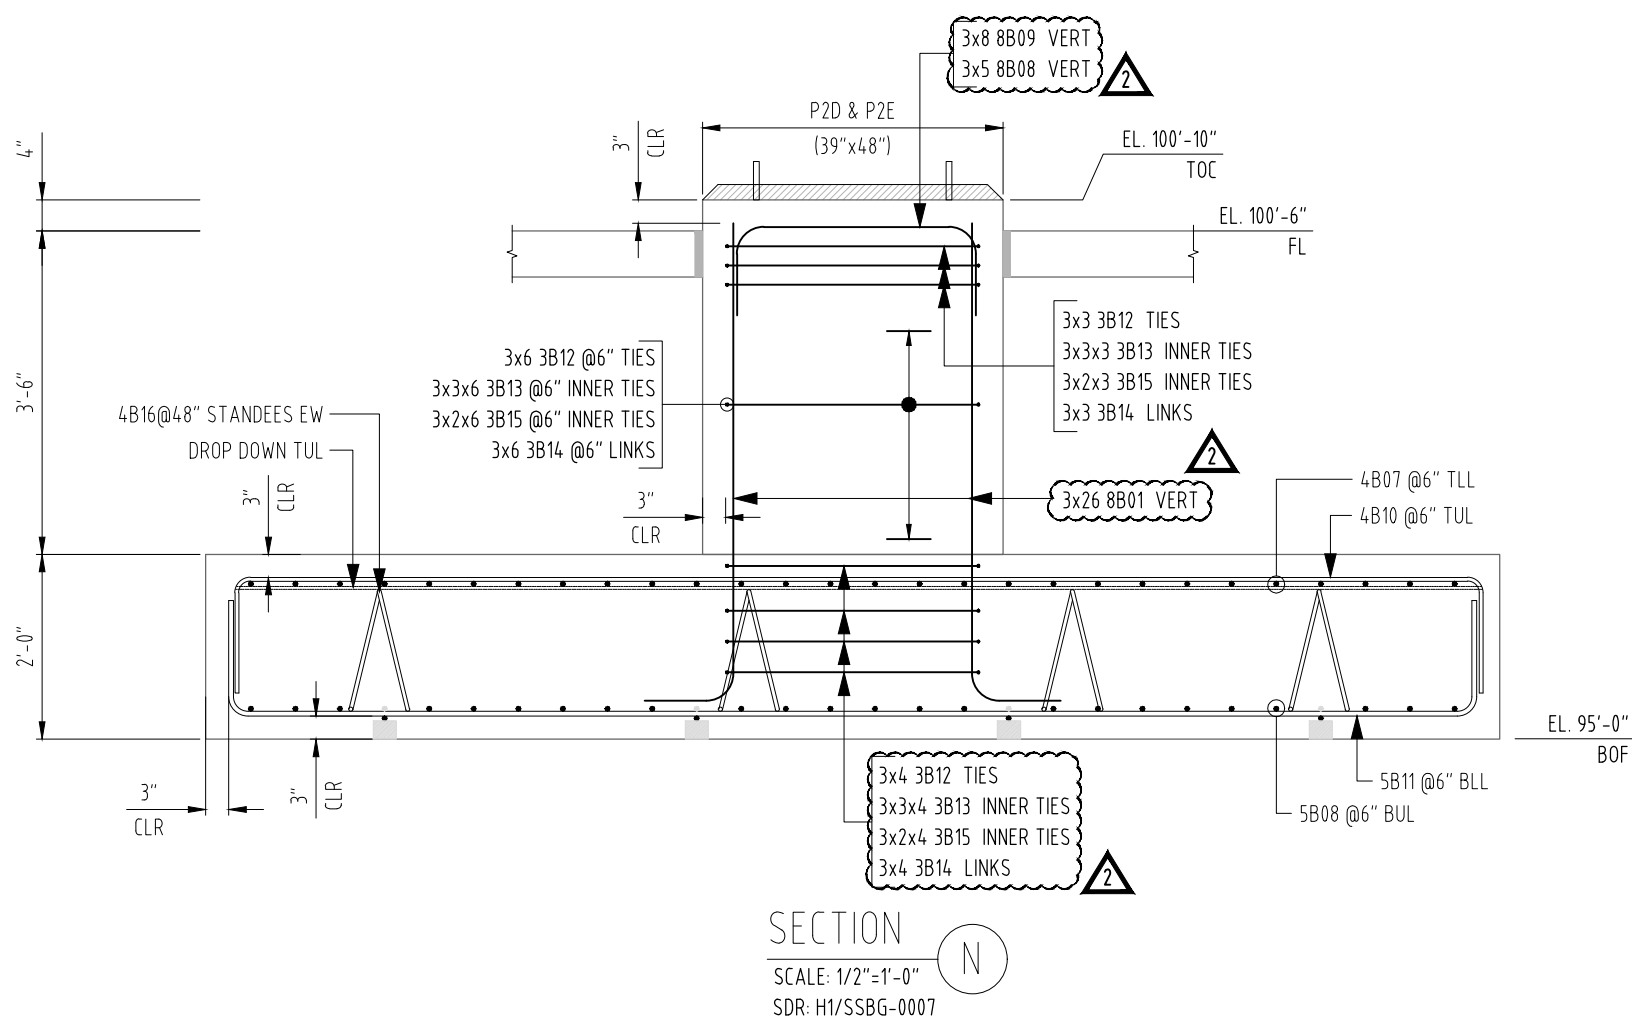

ABBREVIATIONS	
CLEAR COVER	CLR.
EACH WAY	EW
BOTTOM OF FOOTING	BOF
FLOOR LEVER	FL
TOP OF CONCRETE	TOC
VERTICAL	VERT
BOTTOM LOWER LAYER	BLL
BOTTOM UPPER LAYER	BUL
TOP LOWER LAYER	TLL
TOP UPPER LAYER	TUL
LOCATIONS	LOCS




NOTES:
1. ALL STEEL ASTM A615 GRADE 60 U.N.O.

THE PLACING DRAWING IS THE DETAILER'S INTERPRETATION OF THE CONTRACT DRAWINGS. IT IS NOT INTENDED AS A STANDALONE DOCUMENT AND MUST ALWAYS BE USED IN CONJUNCTION WITH THE CONTRACT DRAWINGS.

REV.	DESCRIPTION	DATE
0	FOR APPROVAL	10-07-24
1	AE COMMENTS	12-17-24
2	ISSUED FOR CONSTRUCTION	02-10-25
3		
4		
5		


DRAWINGS CONTENTS	FOUNDATIONS & PEDESTALS - (SHEET 5 OF 6)
Project:	SAMPLE
Location:	
Customer:	

Job No.	-
Drawn by:	WES
Date:	10-07-2024
Scale:	AS INDICATED
Sheet:	R02D

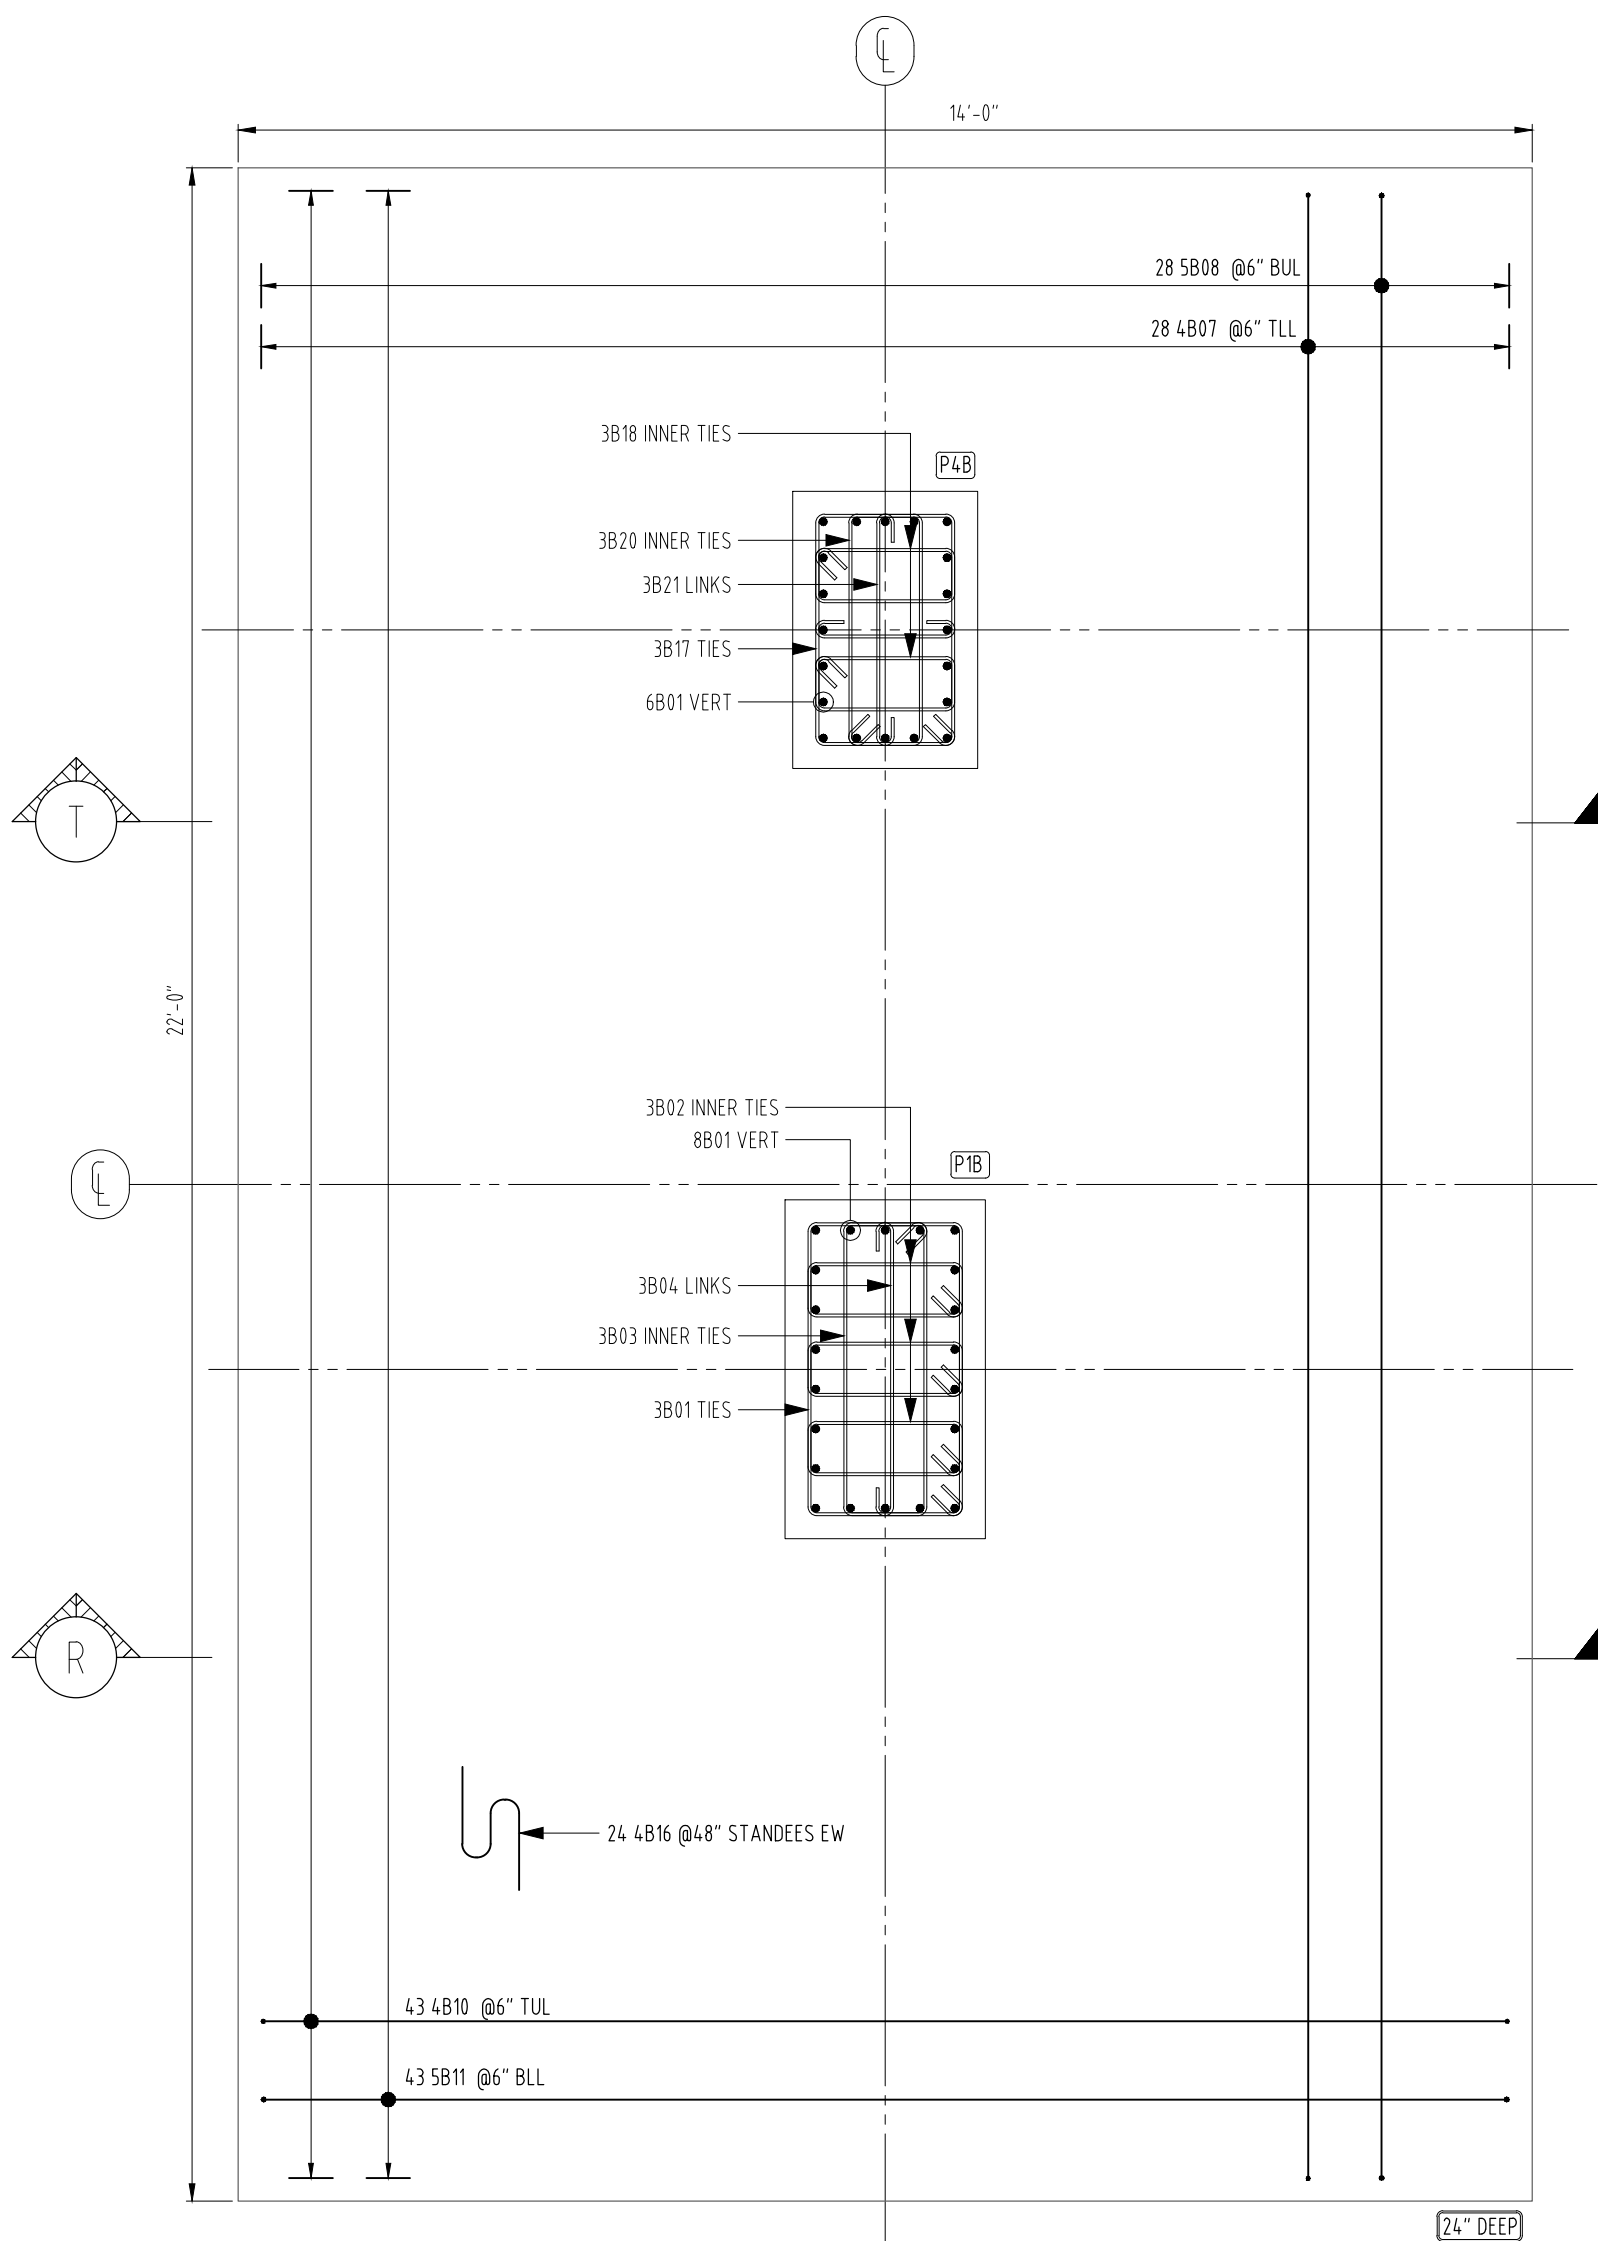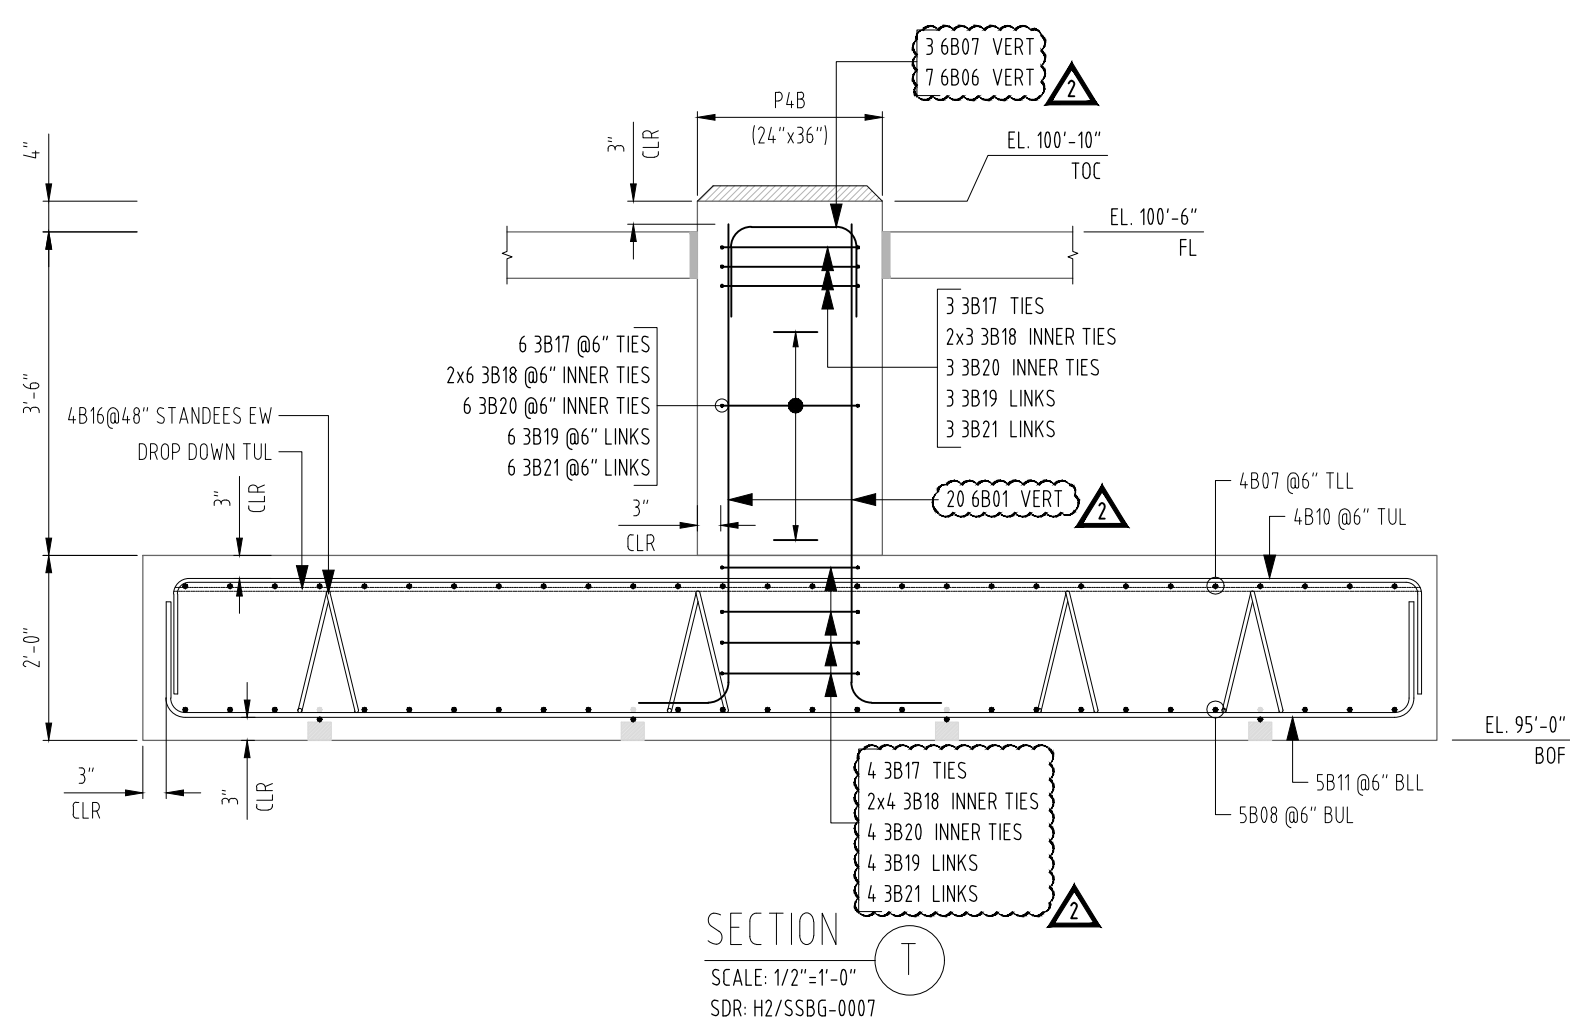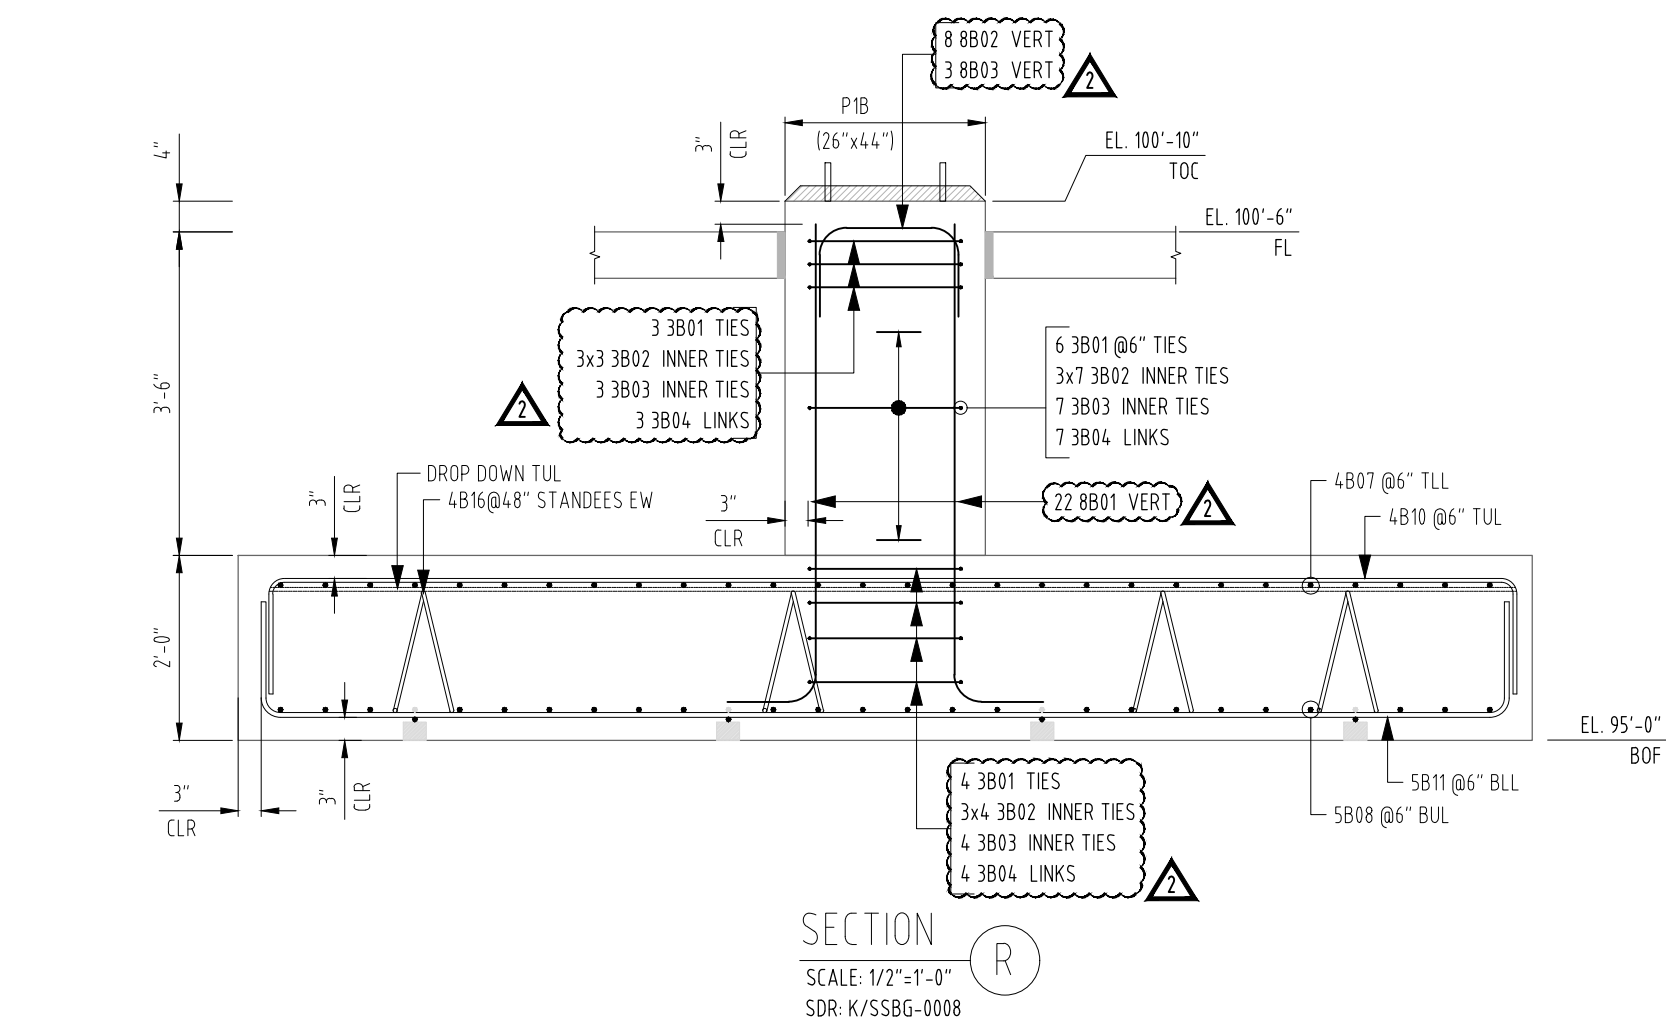


FOUNDATION - F8B (P1B & P4B)
SCALE: 1/2"=1'-0"
SDR: SSBG-0001, 0004 & 0008

Rebar Number: R02		BAR LIST															
Bar Mark	Qty	Size	Total Length	Type	X'	Y'	Z'	X''	Y''	Z''	X'''	Y'''	Z'''	X''''	Y''''	Z''''	
3801	76	#3	10'-4 3/8"	T1	0'-4 3/8"	3'-2"	1'-8"	3'-2"	1'-8"	0'-4 3/8"							
3802	234	#3	5'-2 3/8"	T1	0'-4 3/8"	0'-7"	1'-8"	0'-7"	1'-8"	0'-4 3/8"							
3803	78	#3	8'-10"	T1	0'-4 3/8"	3'-2"	0'-10 3/8"	3'-2"	0'-10 3/8"	0'-4 3/8"							
3804	78	#3	4'-0 1/2"	T1	0'-5"	3'-2"	0'-5"	3'-2"	0'-5"	0'-4 3/8"							
3805	52	#3	6'-4 3/8"	T1	0'-4 3/8"	1'-7"	1'-3"	1'-7"	1'-3"	0'-4 3/8"							
3806	52	#3	4'-10 3/8"	T1	0'-4 3/8"	1'-7"	0'-4"	1'-7"	0'-4"	0'-4 3/8"							
3807	52	#3	4'-10 3/8"	T1	0'-4 3/8"	1'-3"	0'-10"	1'-3"	0'-10"	0'-4 3/8"							
3808	52	#3	2'-1"	T1	0'-5"	1'-3"	0'-5"	1'-3"	0'-5"	0'-5"							
3809	156	#3	4'-4 3/8"	T1	0'-4 3/8"	1'-2"	0'-4"	1'-2"	0'-4"	0'-4 3/8"							
3810	104	#3	3'-2 3/8"	T1	0'-4 3/8"	0'-9"	0'-4"	0'-9"	0'-4"	0'-4 3/8"							
3811	156	#3	2'-0"	T1	0'-5"	1'-2"	0'-5"	1'-2"	0'-5"	0'-5"							
3812	130	#3	15'-2 3/8"	T1	0'-4 3/8"	3'-4"	2'-9"	3'-4"	2'-9"	0'-4 3/8"							
3813	390	#3	7'-5 3/8"	T1	0'-4 3/8"	0'-7 3/8"	2'-9"	0'-7 3/8"	2'-9"	0'-4 3/8"							
3814	130	#3	4'-4"	T1	0'-5"	2'-4"	0'-5"	2'-4"	0'-5"	0'-5"							
3815	260	#3	8'-10 3/8"	T1	0'-4 3/8"	0'-7"	3'-4"	0'-7"	3'-4"	0'-4 3/8"							
3816	52	#3	1'-7"	T1	0'-5"	0'-9"	0'-5"	0'-9"	0'-5"	0'-5"							
3817	52	#3	8'-4 3/8"	T1	0'-4 3/8"	2'-4"	1'-4"	2'-4"	1'-4"	0'-4 3/8"							
3818	134	#3	4'-10 3/8"	T1	0'-4 3/8"	0'-7"	1'-4"	0'-7"	1'-4"	0'-4 3/8"							
3819	91	#3	2'-4"	T1	0'-5"	1'-4"	0'-5"	1'-4"	0'-5"	0'-5"							
3820	82	#3	7'-3 3/8"	T1	0'-4 3/8"	0'-9 3/8"	2'-4"	0'-9 3/8"	2'-4"	0'-4 3/8"							
3821	91	#3	3'-4"	T1	0'-5"	2'-4"	0'-5"	2'-4"	0'-5"	0'-5"							
3822	13	#3	11'-10 3/8"	T1	0'-4 3/8"	2'-1"	3'-4"	2'-1"	3'-4"	0'-4 3/8"							
3823	39	#3	6'-2 3/8"	T1	0'-4 3/8"	0'-4"	2'-1"	0'-4"	2'-1"	0'-4 3/8"							
3824	26	#3	8'-10 3/8"	T1	0'-4 3/8"	3'-4"	0'-7"	3'-4"	0'-7"	0'-4 3/8"							
3825	39	#3	8'-4 3/8"	T1	0'-4 3/8"	2'-4"	1'-4"	2'-4"	1'-4"	0'-4 3/8"							
3826	39	#3	7'-4 3/8"	T1	0'-4 3/8"	2'-4"	0'-10"	2'-4"	0'-10"	0'-4 3/8"							
3827	78	#3	4'-9 3/8"	T1	0'-4 3/8"	0'-6 3/8"	1'-4"	0'-6 3/8"	1'-4"	0'-4 3/8"							
3828	26	#3	5'-4 3/8"	T1	0'-4 3/8"	1'-0"	10'-1"	1'-0"	10'-1"	0'-4 3/8"							
3829	26	#3	4'-2 3/8"	T1	0'-4 3/8"	1'-4"	0'-5"	1'-4"	0'-5"	0'-4 3/8"							
3830	26	#3	3'-10 3/8"	T1	0'-4 3/8"	1'-0"	0'-5"	1'-0"	0'-5"	0'-4 3/8"							
4801	76	#4	16'-4"	T	0'-11"	14'-4"	0'-11"	14'-4"	0'-11"	0'-11"							
4802	116	#4	11'-4"	T	0'-11"	9'-4"	0'-11"	9'-4"	0'-11"	0'-11"							
4803	144	#4	20'-0"	T	0'-11"	17'-3"	0'-11"	17'-3"	0'-11"	0'-11"							
4804	104	#4	8'-4"	T	0'-11"	6'-4"	0'-11"	6'-4"	0'-11"	0'-11"							
4805	128	#4	9'-10"	T	0'-11"	8'-4"	0'-11"	8'-4"	0'-11"	0'-11"							
4806	90	#4	25'-0"	T	0'-11"	22'-4"	0'-11"	22'-4"	0'-11"	0'-11"							
4807	200	#4	24'-0"	T	0'-11"	21'-4"	0'-11"	21'-4"	0'-11"	0'-11"							
4808	144	#4	17'-0"	T	0'-11"	14'-4"	0'-11"	14'-4"	0'-11"	0'-11"							
4809	90	#4	20'-0"	T	0'-11"	23'-4"	0'-11"	23'-4"	0'-11"	0'-11"							
4810	168	#4	12'-4"	T	0'-11"	13'-4"	0'-11"	13'-4"	0'-11"	0'-11"							
4811	27	#4	12'-4"	T	0'-11"	13'-4"	0'-11"	13'-4"	0'-11"	0'-11"							
4812	27	#4	13'-1"	T	0'-11"	14'-4"	0'-11"	14'-4"	0'-11"	0'-11"							
4813	102	#4	10'-4"	T	0'-11"	9'-4"	0'-11"	9'-4"	0'-11"	0'-11"							
4814	162	#4	12'-4"	T	0'-11"	13'-4"	0'-11"	13'-4"	0'-11"	0'-11"							
4815	176	#4	13'-3 3/8"	T	0'-11"	14'-4"	0'-11"	14'-4"	0'-11"	0'-11"							
4816	280	#4	22'-4"	T	0'-11"	21'-4"	0'-11"	21'-4"	0'-11"	0'-11"							
5801	314	#5	16'-4"	T	0'-11"	14'-4"	0'-11"	14'-4"	0'-11"	0'-11"							
5802	116	#5	11'-4"	T	0'-11"	9'-4"	0'-11"	9'-4"	0'-11"	0'-11"							
5803	116	#5	31'-4"	T	0'-11"	29'-4"	0'-11"	29'-4"	0'-11"	0'-11"							
5804	144	#5	20'-0"	T	0'-11"	17'-4"	0'-11"	17'-4"	0'-11"	0'-11"							
5805	104	#5	6'-4"	T	0'-11"	6'-4"	0'-11"	6'-4"	0'-11"	0'-11"							
5806	128	#5	9'-4"	T	0'-11"	8'-4"	0'-11"	8'-4"	0'-11"	0'-11"							
5807	90	#5	15'-2 3/8"	T	1'-3"	22'-4"	1'-3"	22'-4"	1'-3"	1'-3"							
5808	200	#5	24'-0"	T	1'-3"	21'-4"	1'-3"	21'-4"	1'-3"	1'-3"							
5809	144	#5	17'-0"	T	1'-3"	14'-4"	1'-3"	14'-4"	1'-3"	1'-3"							
5810	420	#5	26'-0"	T	1'-3"	23'-4"	1'-3"	23'-4"	1'-3"	1'-3"							
5811	176	#5	16'-0"	T	1'-3"	13'-4"	1'-3"	13'-4"	1'-3"	1'-3"							
5812	171	#5	9'-4"	T	0'-11"	7'-4"	0'-11"	7'-4"	0'-11"	0'-11"							
5813	102	#5	15'-4"	T	0'-11"	13'-4"	0'-11"	13'-4"	0'-11"	0'-11"							
5814	102	#5	10'-4"	T	0'-11"	11'-4"	0'-11"	11'-4"	0'-11"	0'-11"							
6801	276	#6	6'-2 3/8"	T	1'-0"	5'-2 3/8"	1'-0"	5'-2 3/8"	1'-0"	1'-0"							
6802	20	#6	3'-2"	T	1'-0"	1'-2"	1'-0"	1'-2"	1'-0"	1'-0"							
6803	8	#6	3'-4"	T	1'-0"	1'-4"	1'-0"	1'-4"	1'-0"	1'-0"							
6804	32	#6	2'-8"	T	1'-0"	0'-8"	1'-0"	0'-8"	1'-0"	1'-0"							
6805	8	#6	3'-1"	T	1'-0"	1'-1"	1'-0"	1'-1"	1'-0"	1'-0"							
6806	48	#6	3'-5"	T	1'-0"	1'-5"	1'-0"	1'-5"	1'-0"	1'-0"							
6807	21	#6	4'-5"	T	1'-0"	2'-5"	1'-0"	2'-5"	1'-0"	1'-0"							
6808	48	#6	6'-2 3/8"	T	1'-0"	5'-2 3/8"	1'-0"	5'-2 3/8"	1'-0"	1'-0"							
6809	48	#6	3'-7"	T	1'-0"	1'-7"	1'-0"	1'-7"	1'-0"	1'-0"							
6810	18	#6	5'-1"	T	1'-0"	3'-1"	1'-0"	3'-1"	1'-0"	1'-0"							
6811	8	#6	2'-11"	T	1'-0"	0'-11"	1'-0"	0'-11"	1'-0"	1'-0"							
6812	4	#6	3'-3"	T	1'-0"	1'-3"	1'-0"	1'-3"	1'-0"	1'-0"							
6813	4	#6	3'-1"	T	1'-0"	1'-1"	1'-0"	1'-1"	1'-0"	1'-0"							
6814	12	#6	2'-8"	T	1'-0"	0'-8"	1'-0"	0'-8"	1'-0"	1'-0"							
6815	54	#6	3'-5"	T	1'-0"	3'-5"	1'-0"	3'-5"	1'-0"	1'-0"							
6816	81	#6	4'-0"	T	1'-0"	2'-0"	1'-0"	2'-0"	1'-0"	1'-0"							
6817	8	#6	4'-0"	T	1'-0"	2'-0"	1'-0"	2'-0"	1'-0"	1'-0"							

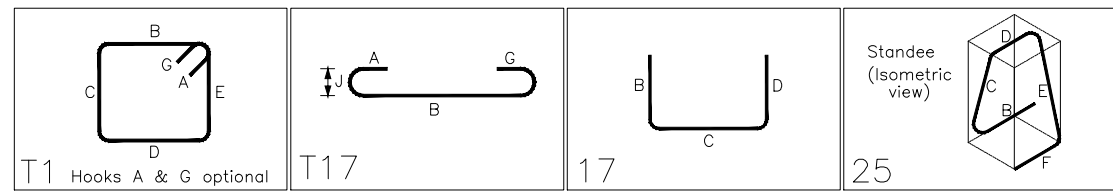

ABBREVIATIONS	
CLEAR COVER	CLR
EACH WAY	EW
BOTTOM OF FOOTING	BOF
FLOOR LEVER	FL
TOP OF CONCRETE	TOC
VERTICAL	VERT
BOTTOM LOWER LAYER	BLL
BOTTOM UPPER LAYER	BUL
TOP LOWER LAYER	TLL
TOP UPPER LAYER	TUL
LOCATIONS	LOCS

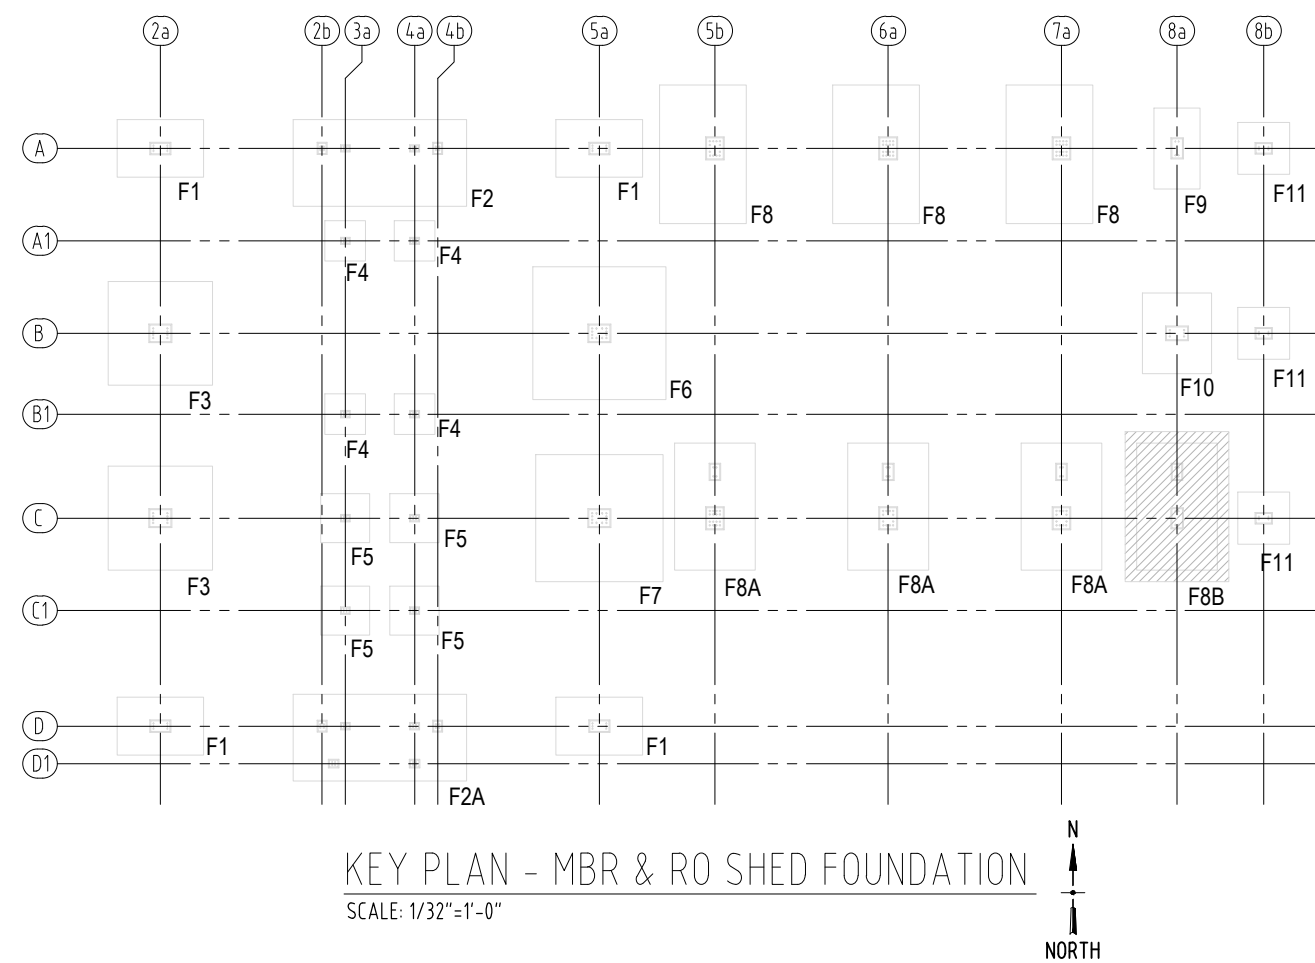

NOTES:
1. ALL STEEL ASTM A615 GRADE 60 U.N.O.

THE PLACING DRAWING IS THE DETAILER'S INTERPRETATION OF THE CONTRACT DRAWINGS. IT IS NOT INTENDED AS A STANDALONE DOCUMENT AND MUST ALWAYS BE USED IN CONJUNCTION WITH THE CONTRACT DRAWINGS.

REV.	DESCRIPTION	DATE	
		FOR APPROVAL	AE COMMENTS
0		10-07-24	12-17-24
1		12-17-24	02-10-25
2			
3			
4			
5			
ISSUED FOR CONSTRUCTION			
FOUNDATIONS & PEDESTALS - (SHEET 6 OF 6)			
DRAWINGS CONTENTS		Project: SAMPLE	
		Location:	
		Customer:	
Job No. -		Drawn by: WES	
Date: 10-07-2024		Scale: AS INDICATED	
Sheet:		R02E	