

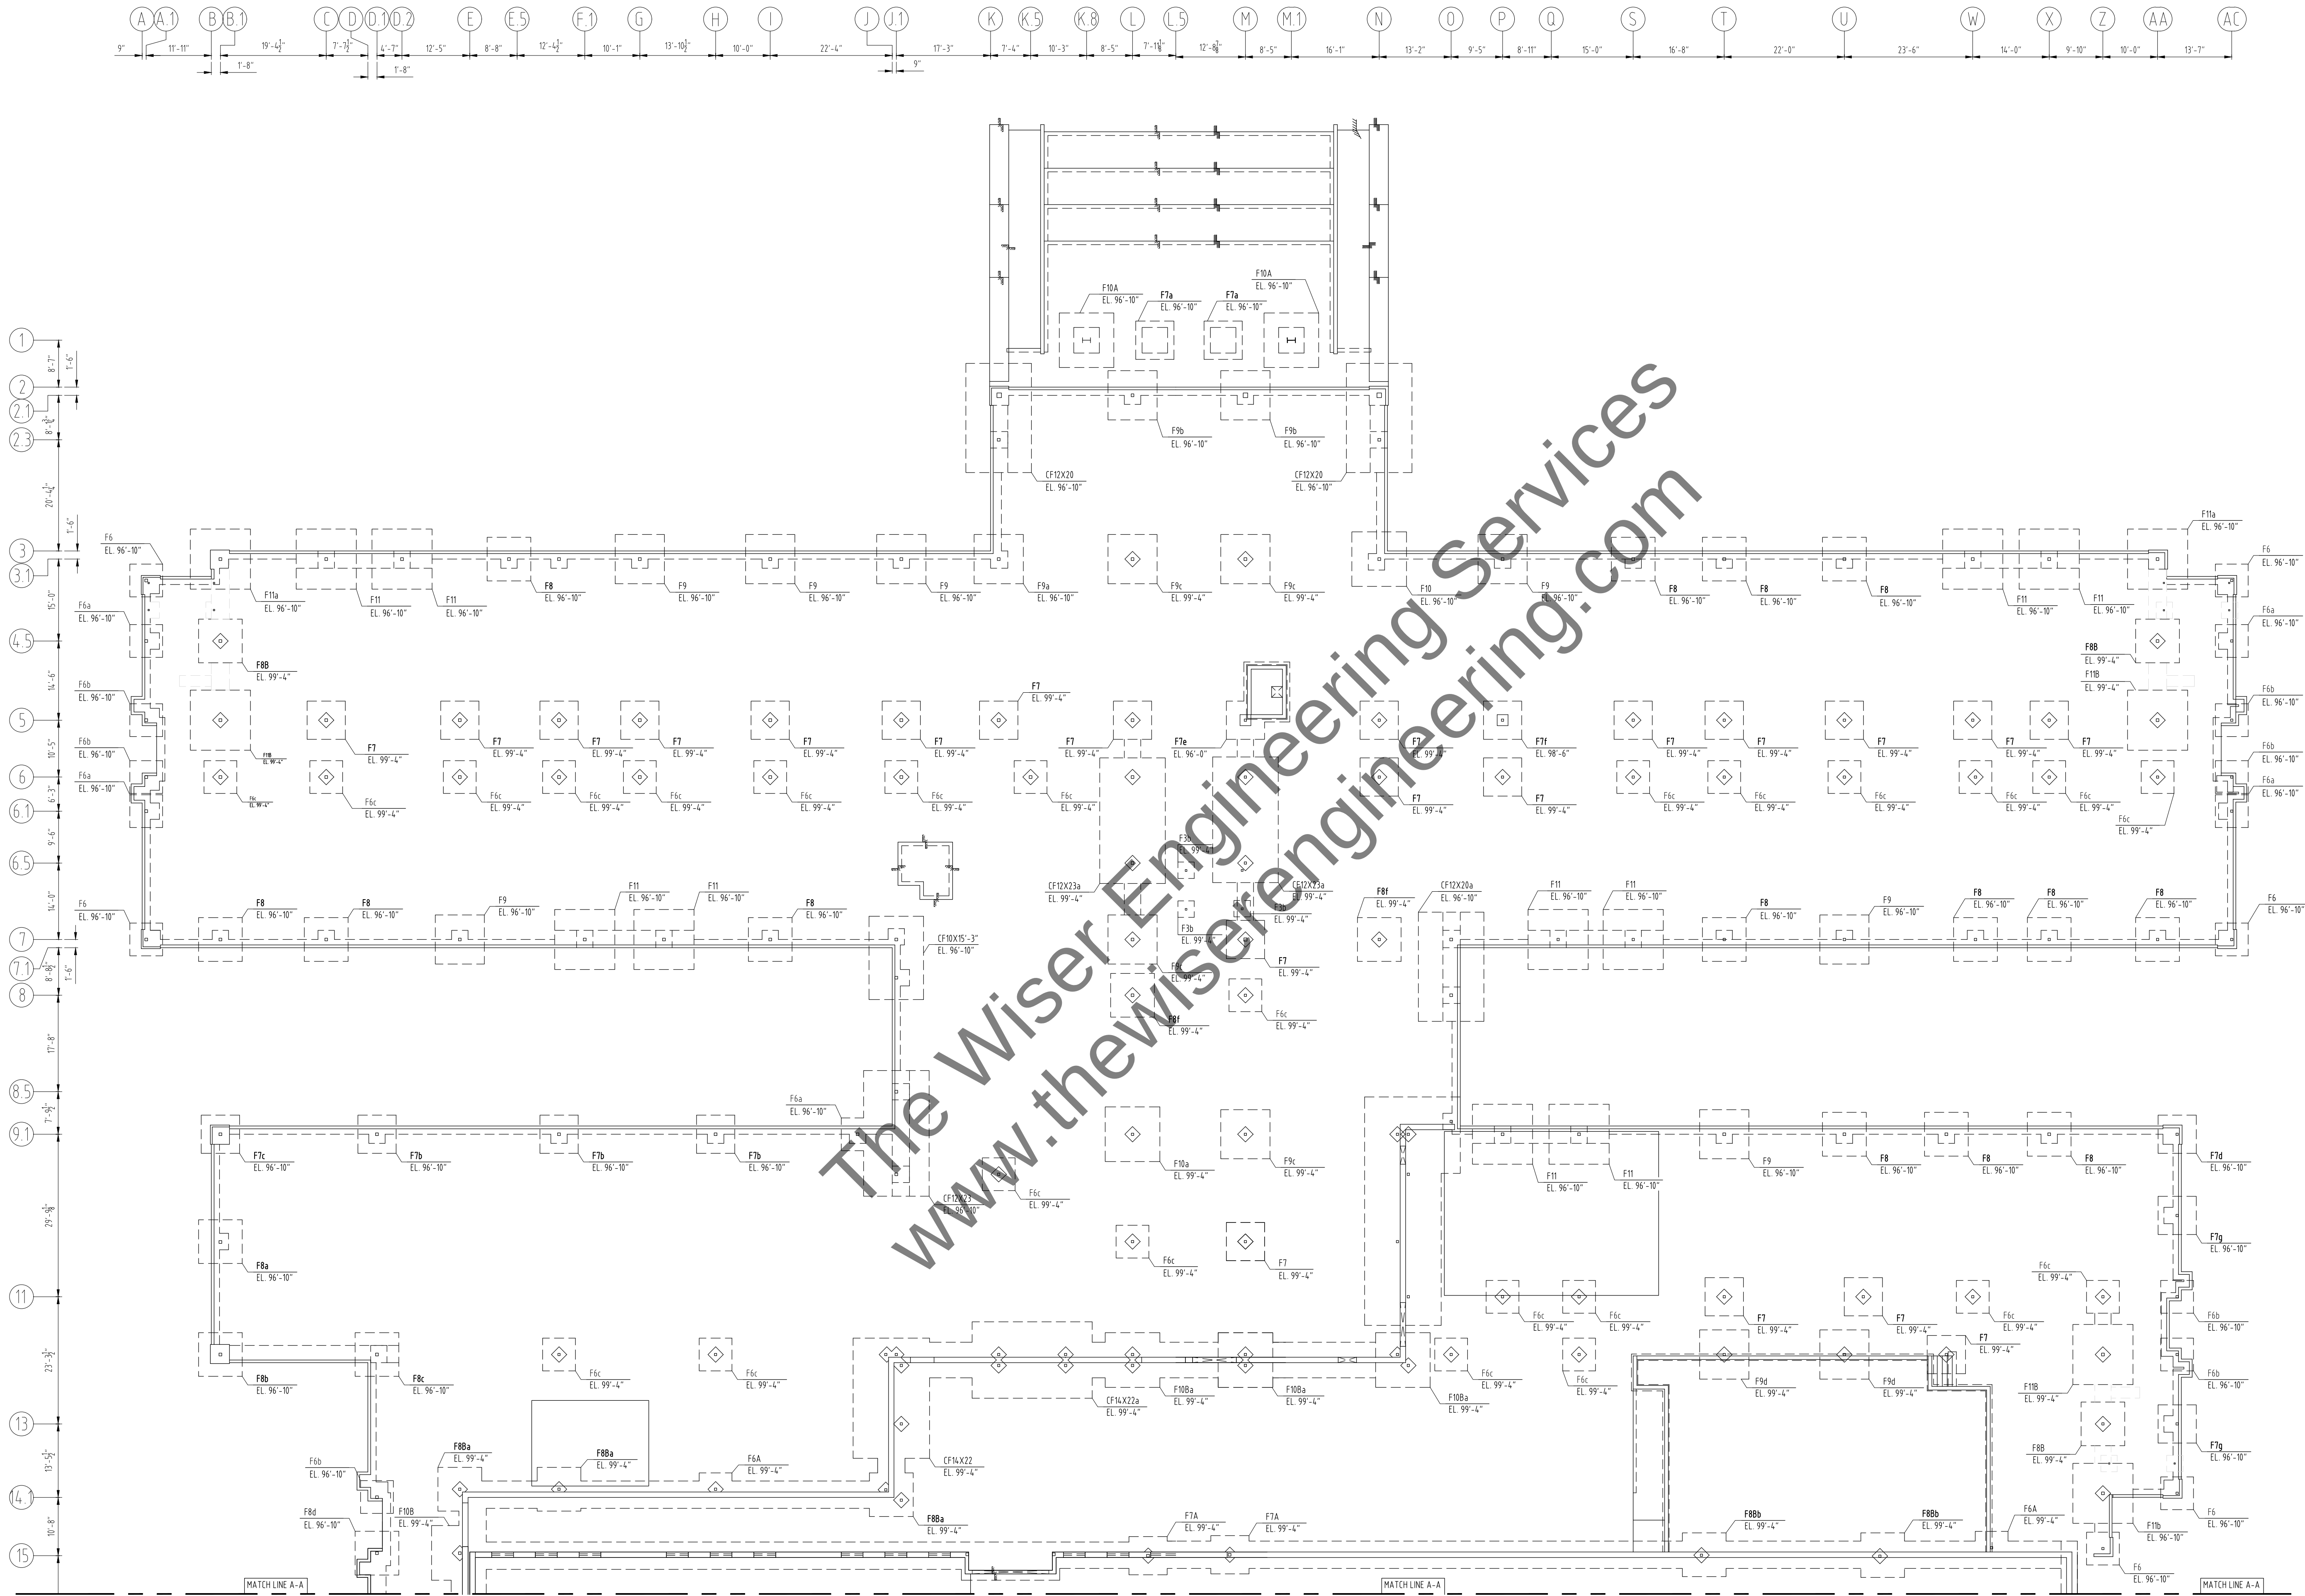
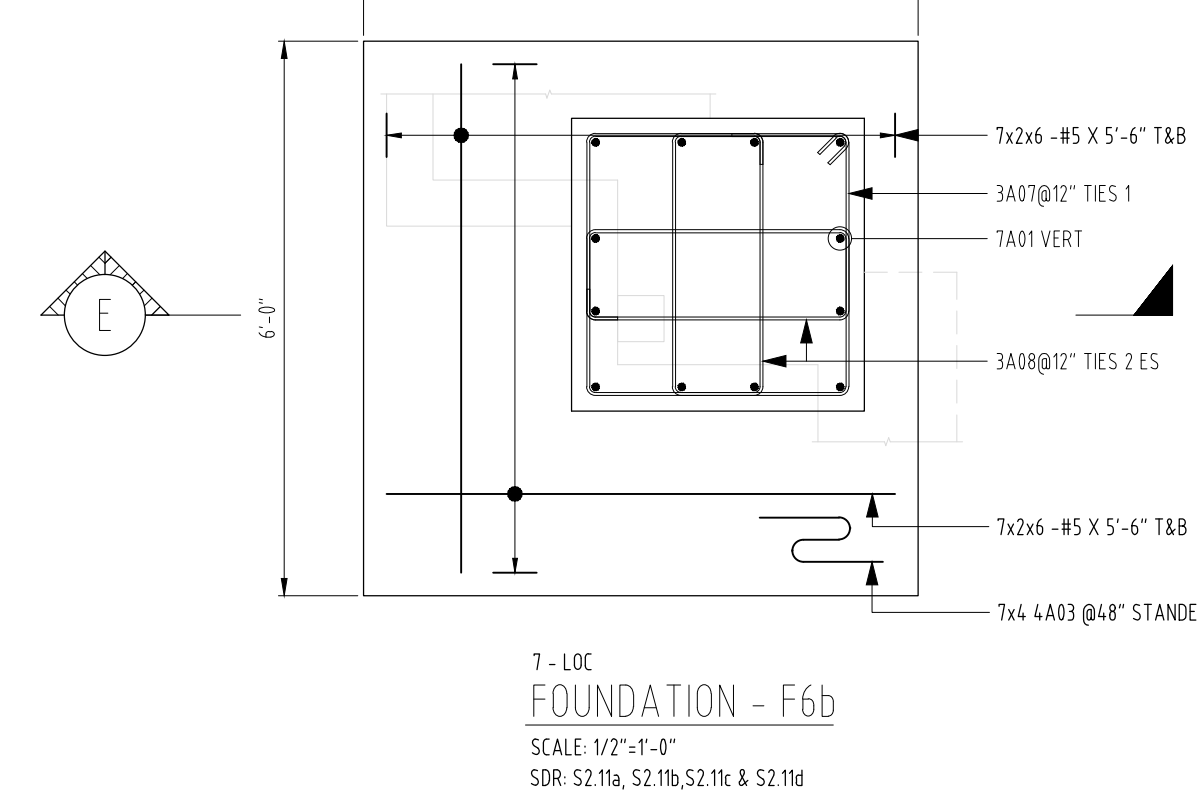
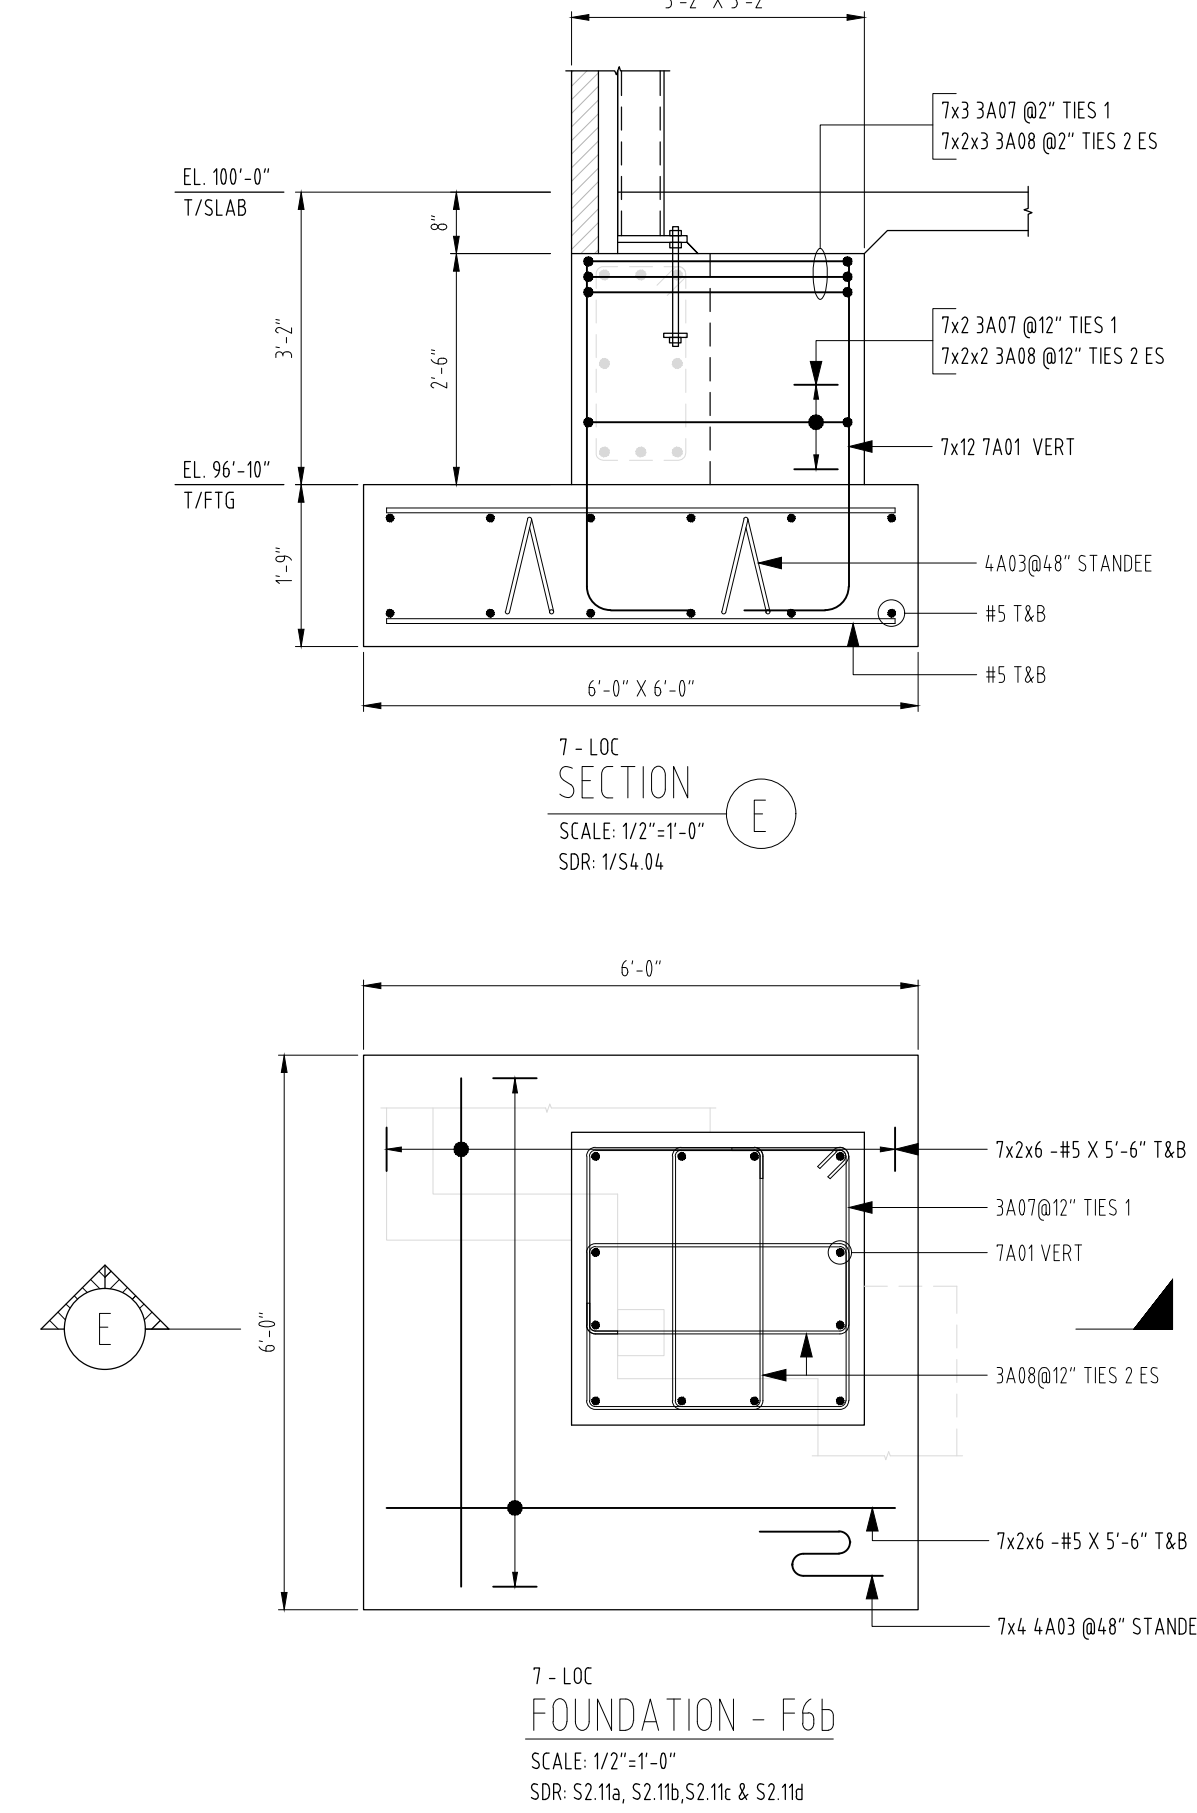
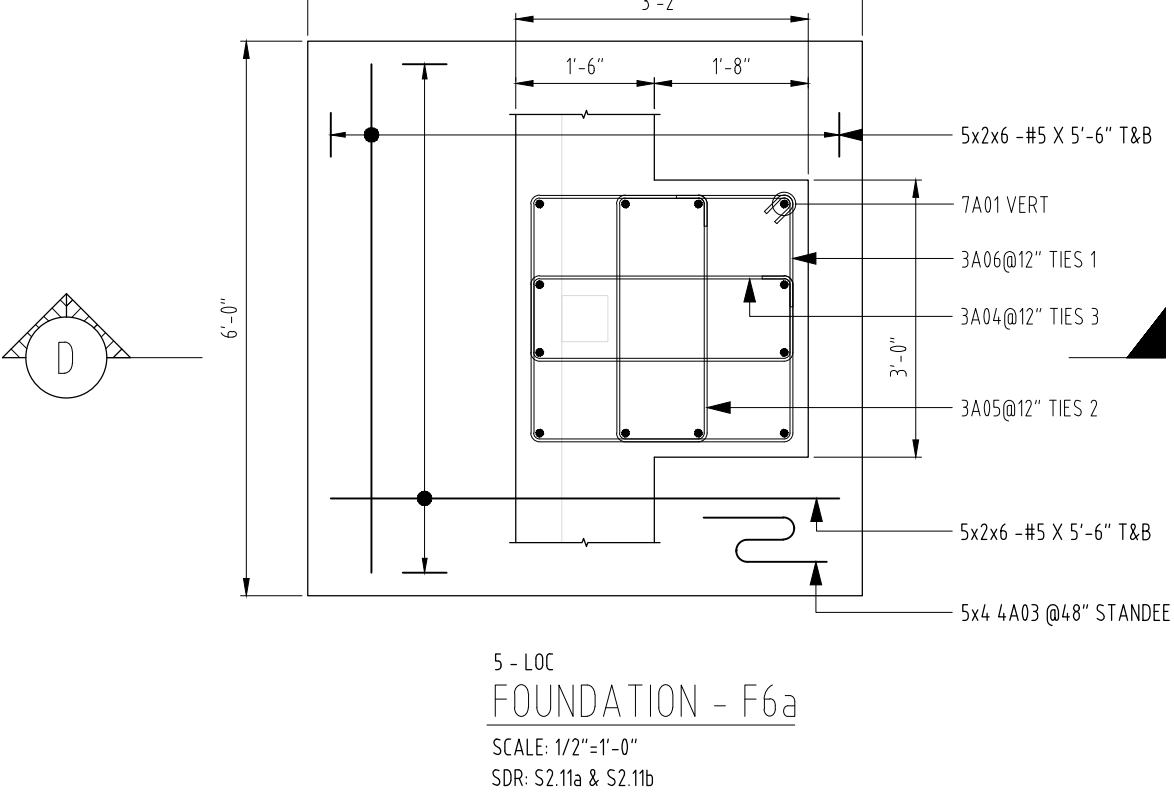
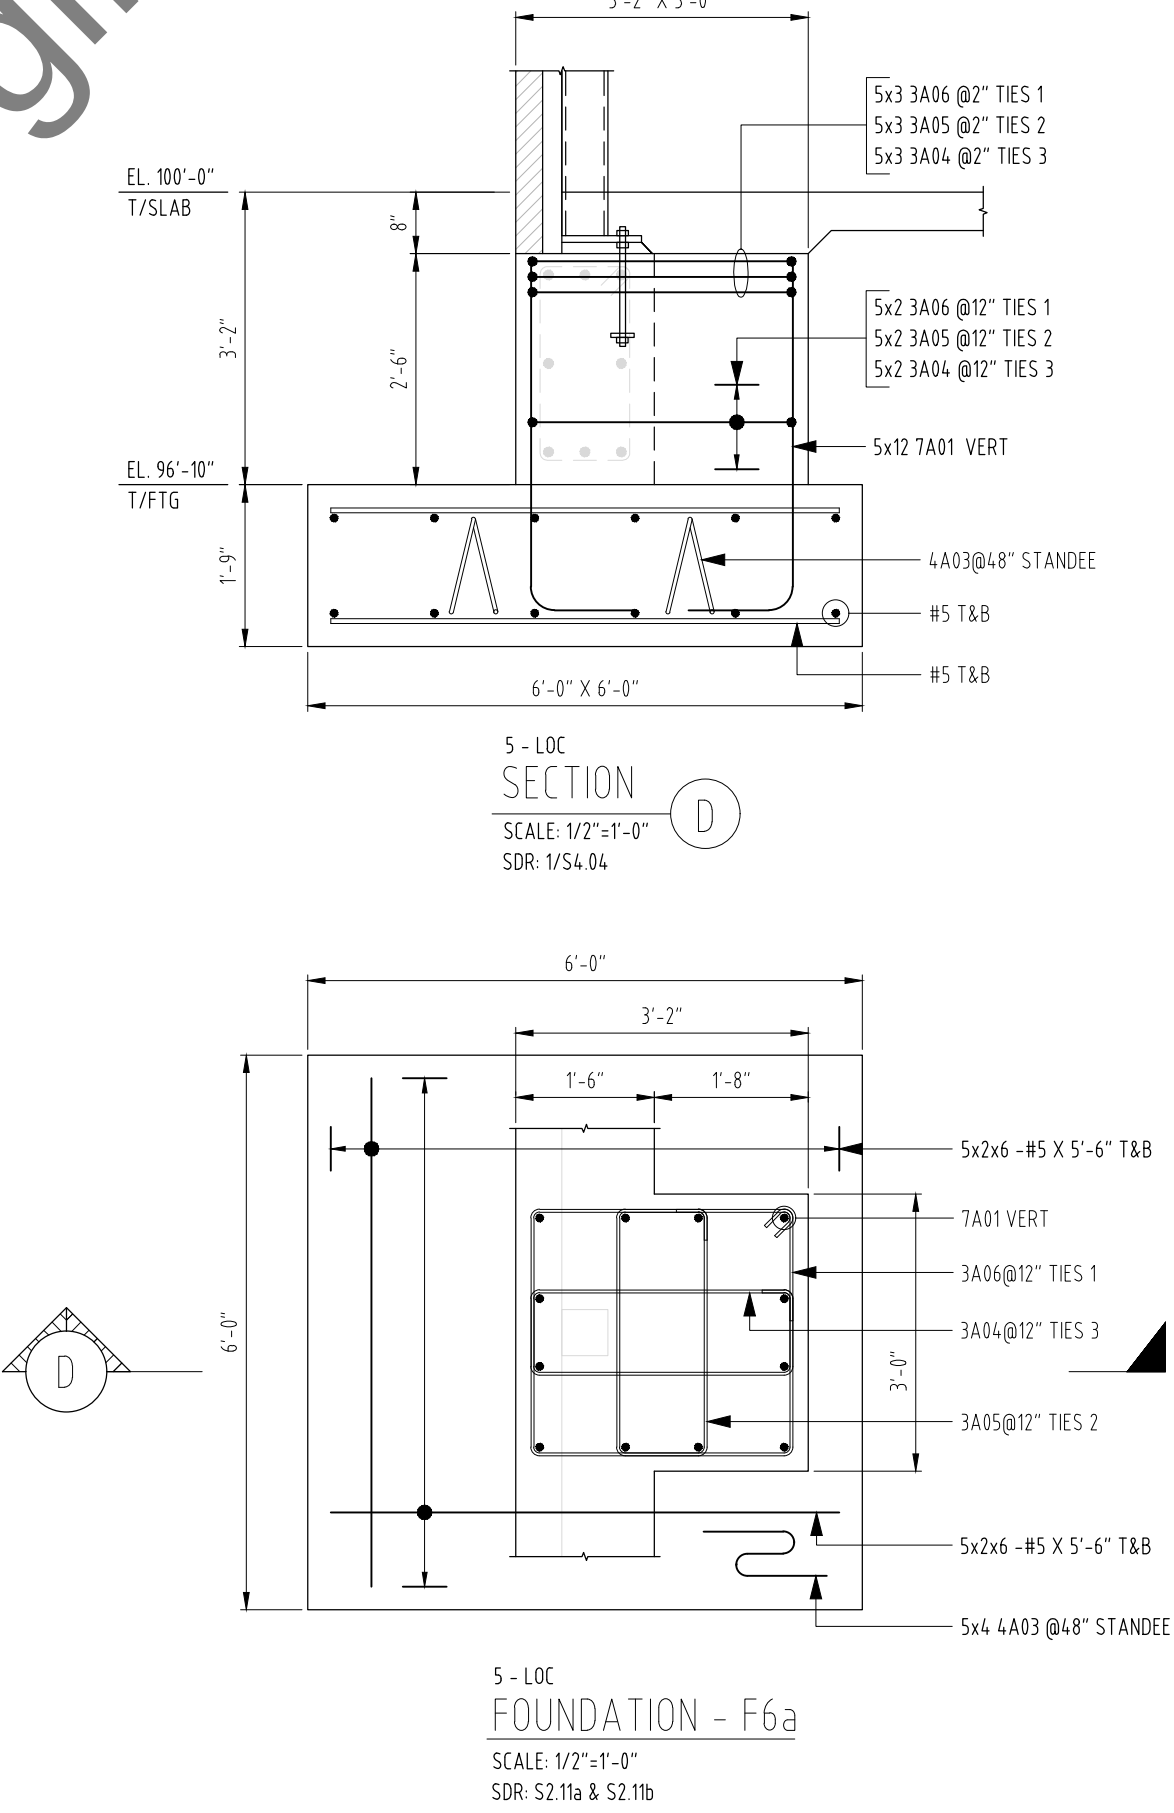
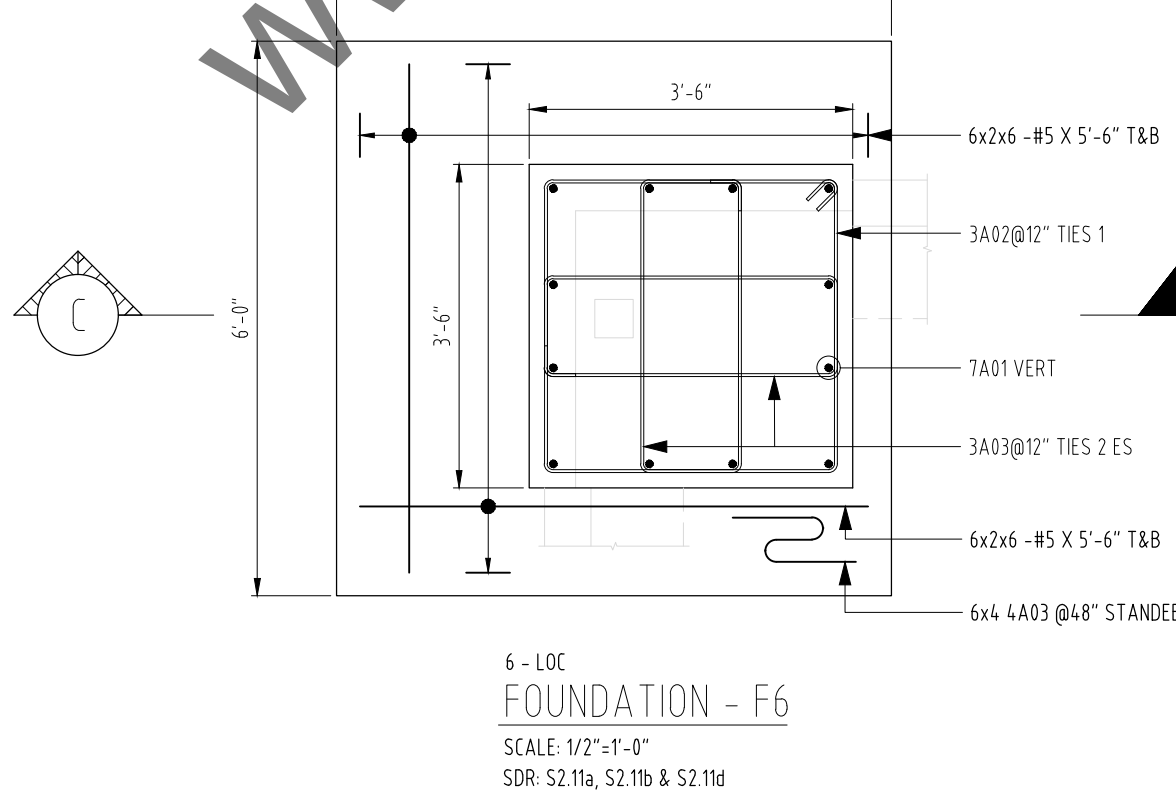
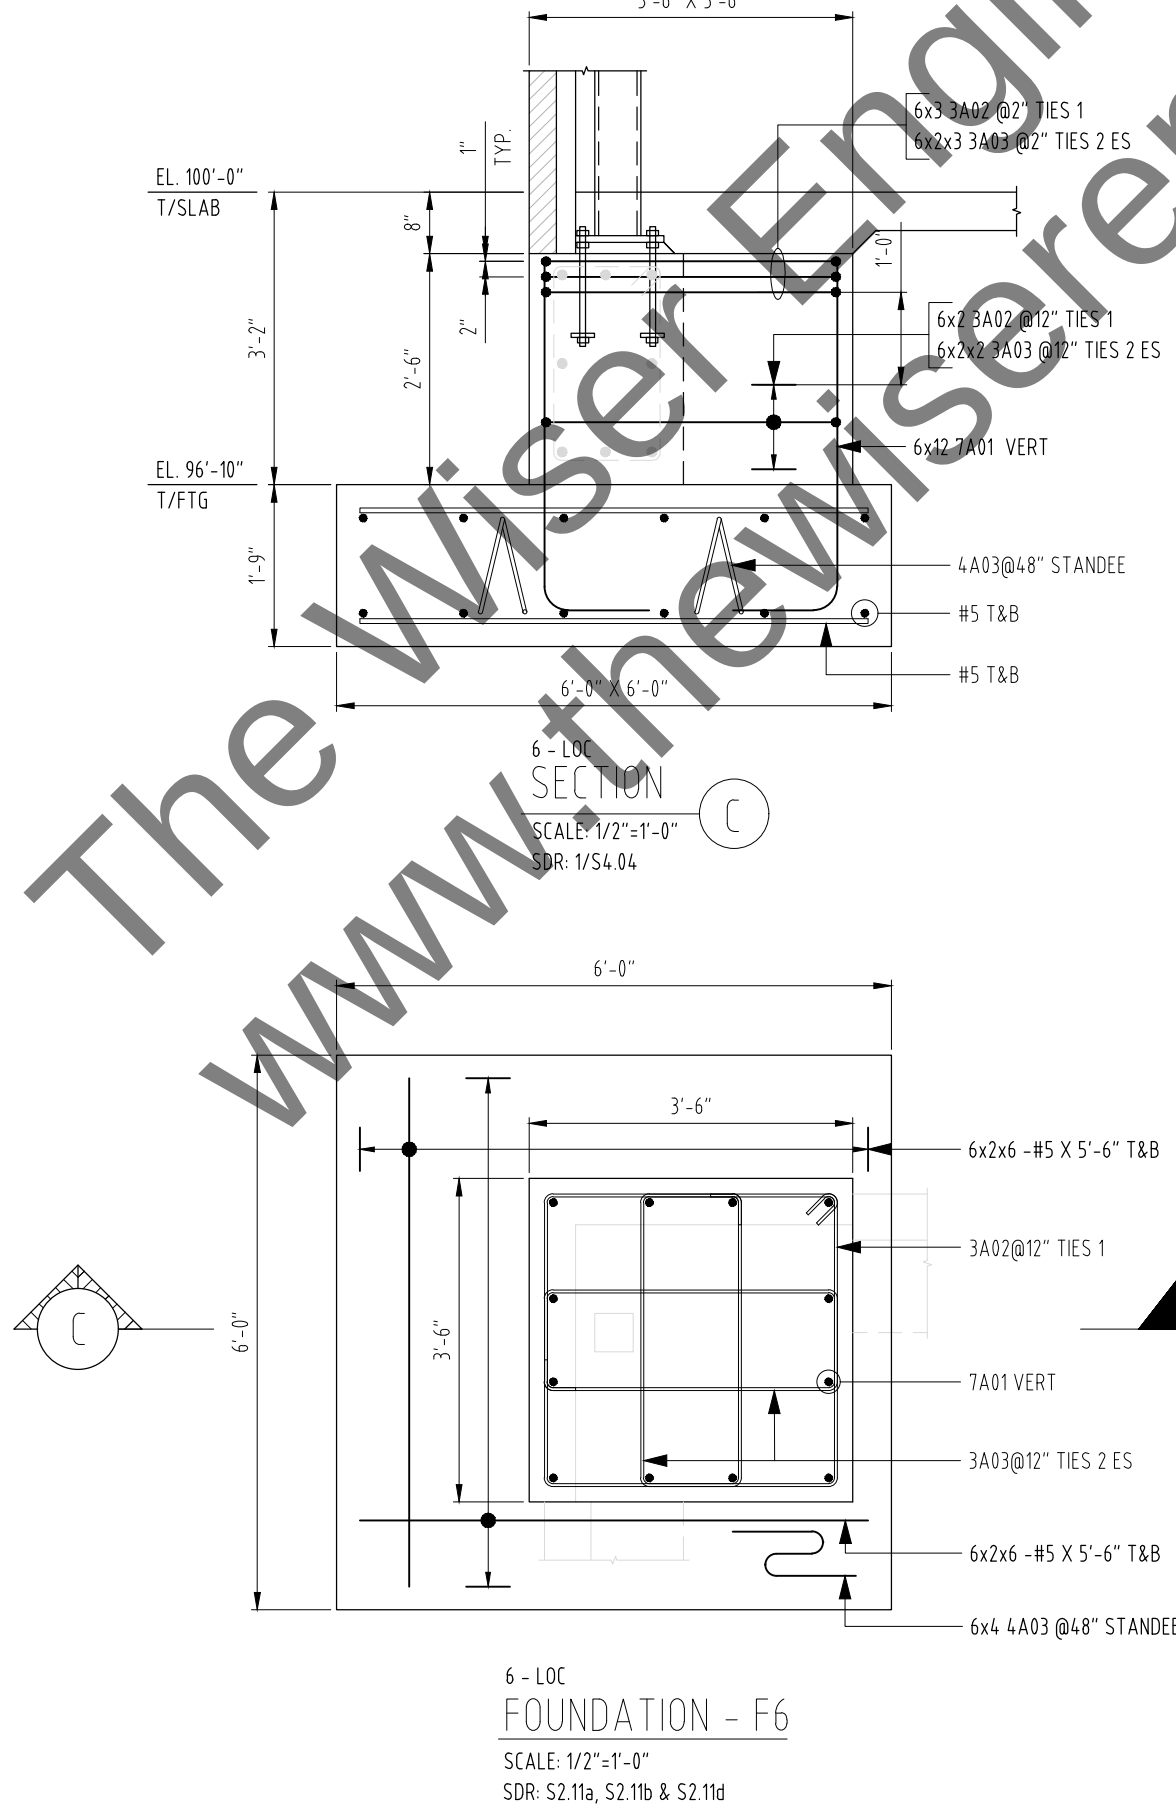
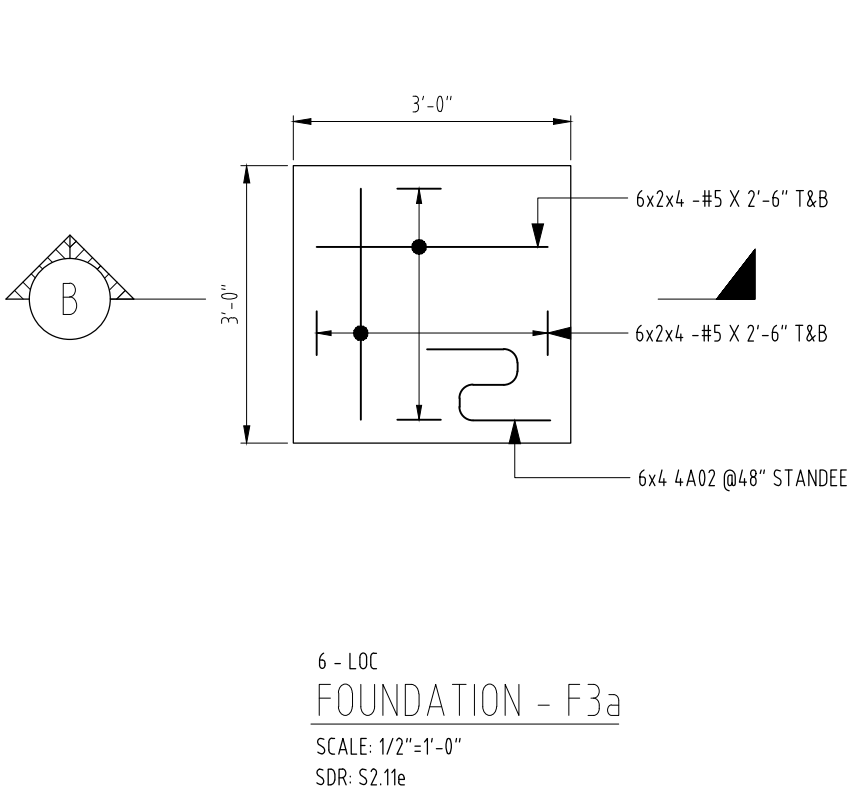
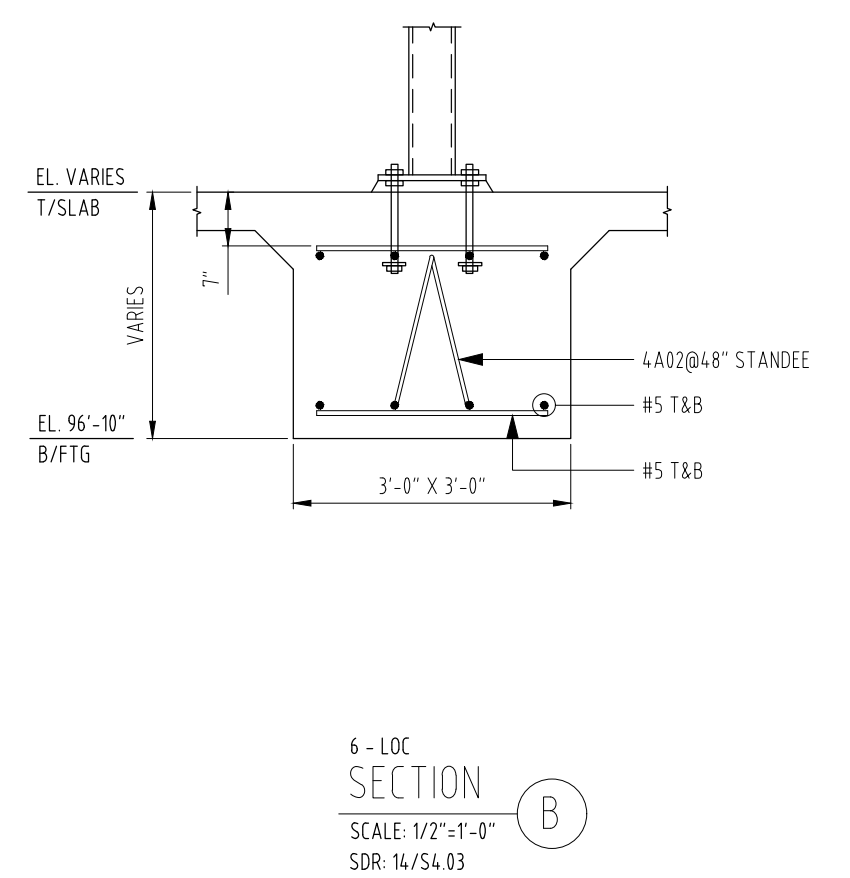
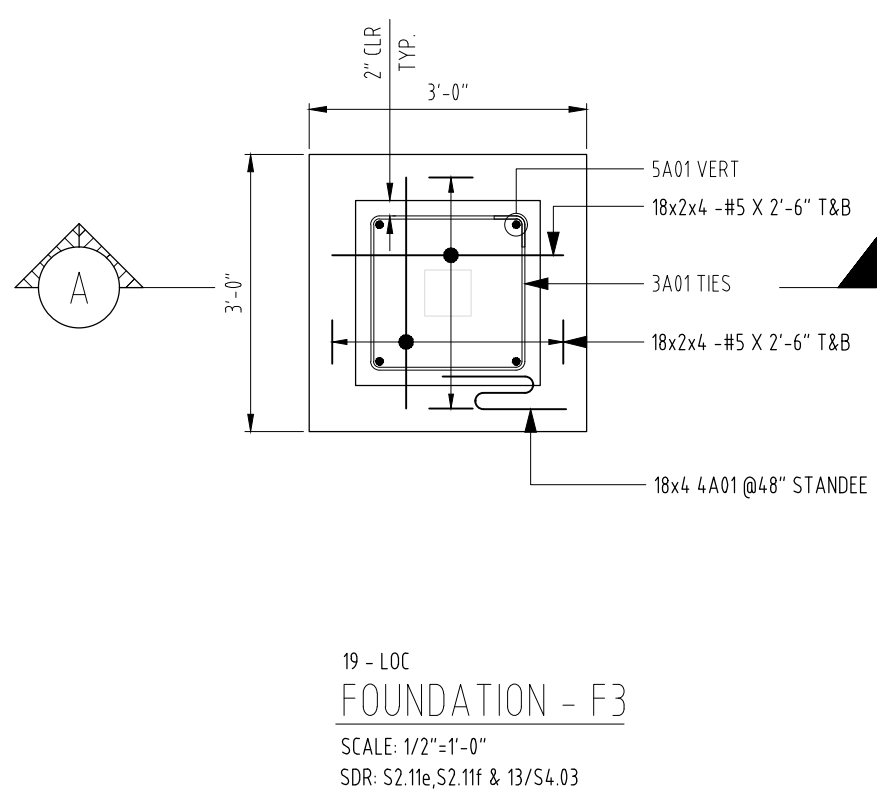
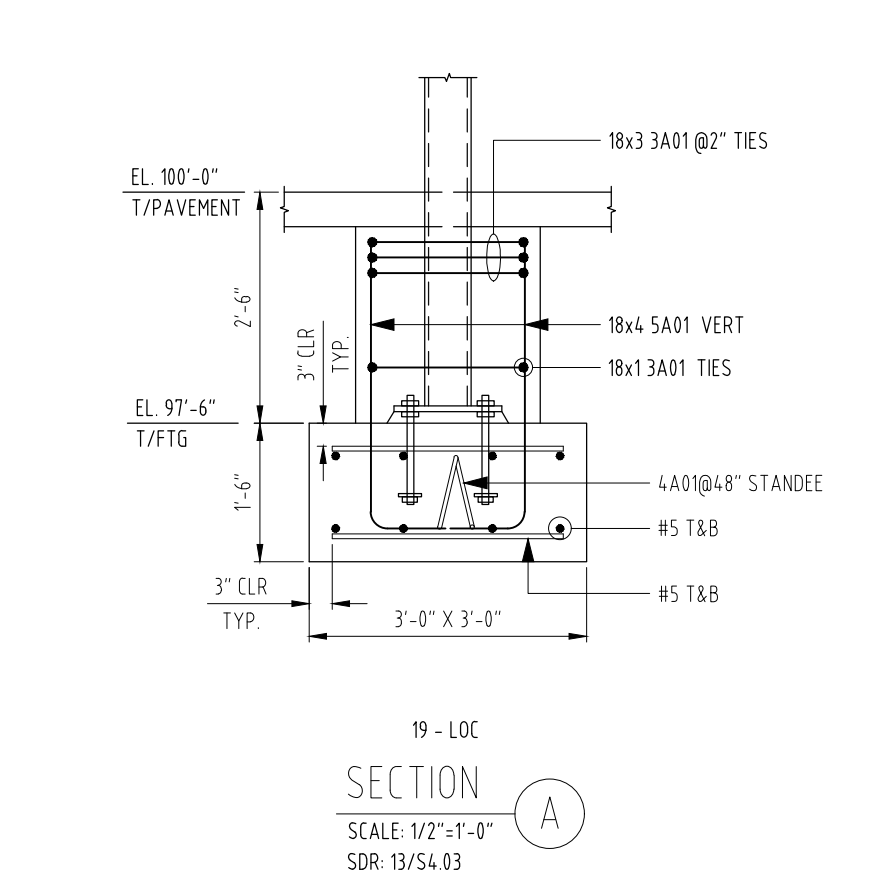


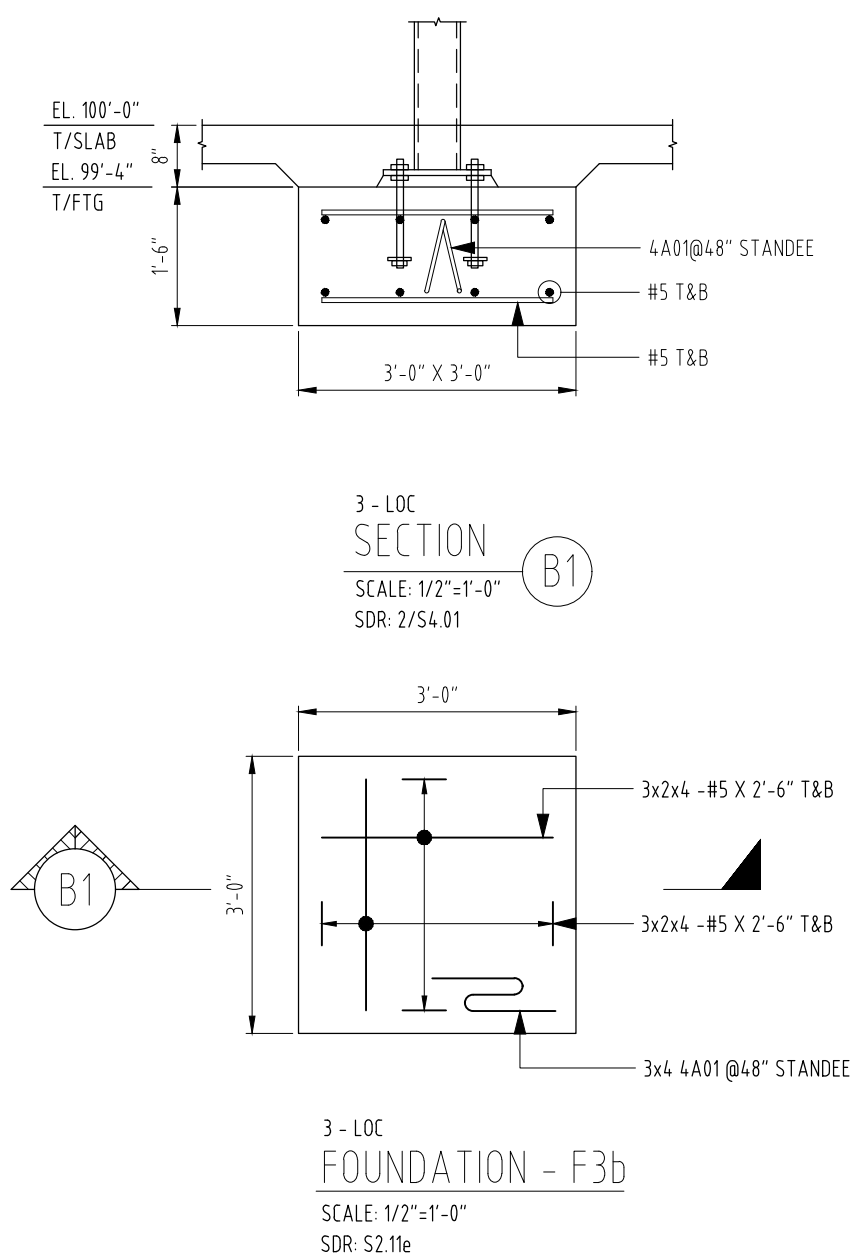


AREA A,B,C,D,E&F SPREAD FOOTING PLAN
SCALE: 1/4"=1'-0"
SDR: S2.11a, S2.11b, S2.11c, S2.11d, S2.11e & S2.11f

- NOTES:
1. ALL STEEL ARE ASTM A615 GRADE 60 U.O.
 2. THE PLACING DRAWING IS THE DETAILER'S INTERPRETATION OF THE CONTRACT DRAWINGS. IT IS NOT INTENDED AS A STANDALONE DOCUMENT AND MUST ALWAYS BE USED IN CONJUNCTION WITH THE CONTRACT DRAWINGS.

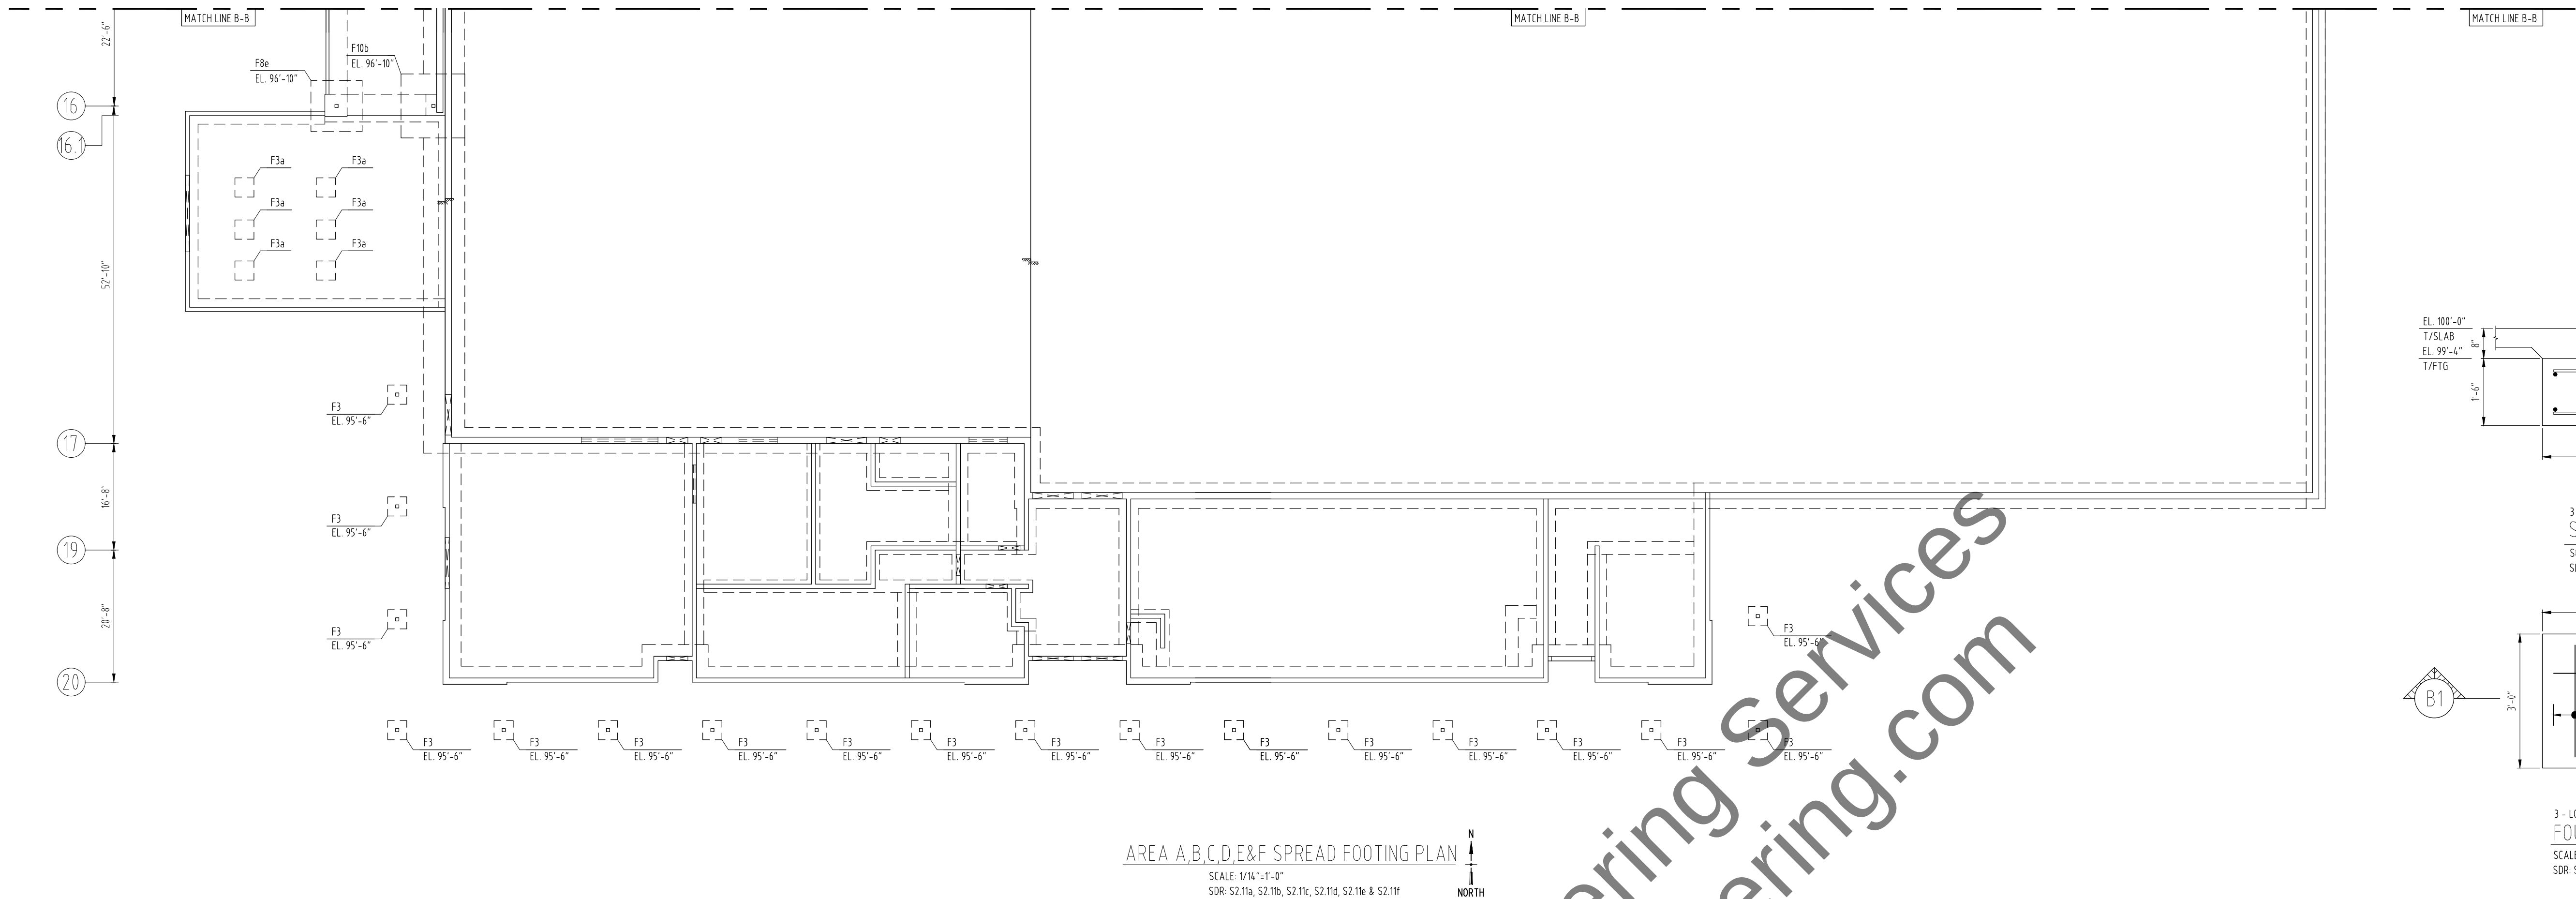


NOTES:
1. ALL STEEL ARE ASTM A615 GRADE 60 U.N.O.
2. THE PLACING DRAWING IS THE DETAILER'S INTERPRETATION OF THE CONTRACT DRAWINGS. IT IS NOT INTENDED AS A STANDALONE DOCUMENT AND MUST ALWAYS BE USED IN CONJUNCTION WITH THE CONTRACT DRAWINGS.


TITLE	FOUNDATION – SPREAD FOOTING													
	PROJECT													
								SAMPLE						
								TEXAS						
LOCATION														
ENGINEER	–													
CUSTOMER	–													
DRAWN BY: WES														
JOB NO.: –														
DRAWING NO.: R01A														
		01	05/24/2023	FOR APPROVAL	08									
		02	06/28/2023	AE COMMENTS	09									
		03	07/16/2023	ISSUED FOR CONSTRUCTION	10									
		04			11									
		05			12									
		06			13									
		07			14									

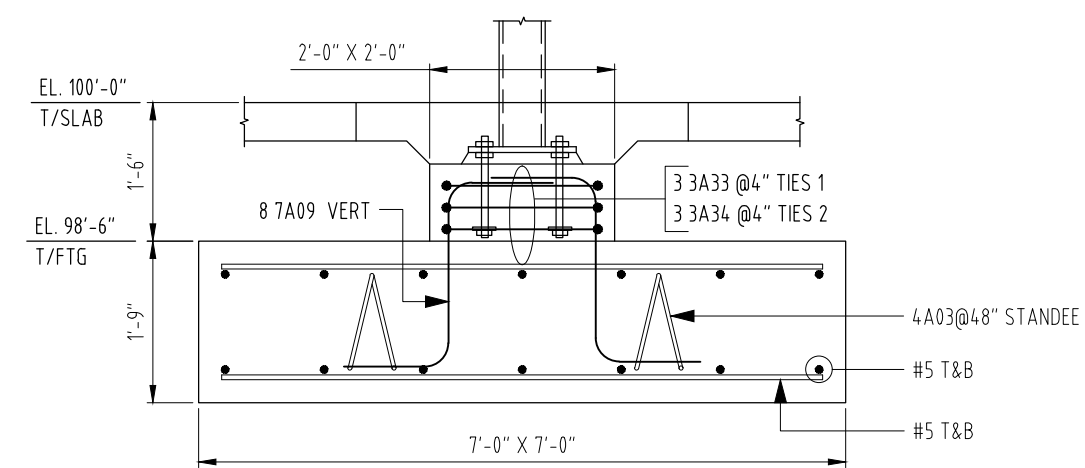


1-LOC
SECTION
SCALE: 1/2"=1'-0"
SDR: 10/S4.02

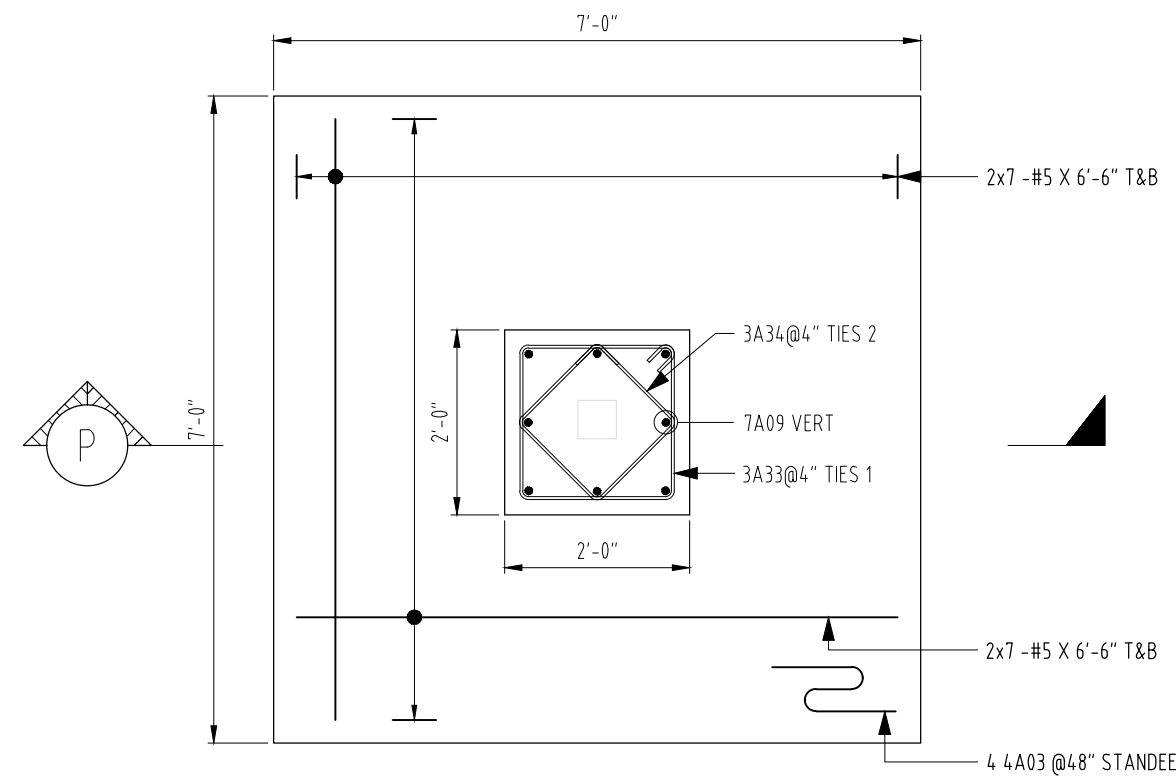


1 - LOC
FOUNDATION - F7f
SCALE: 1/2"=1'-0"
SDR: S2.11b

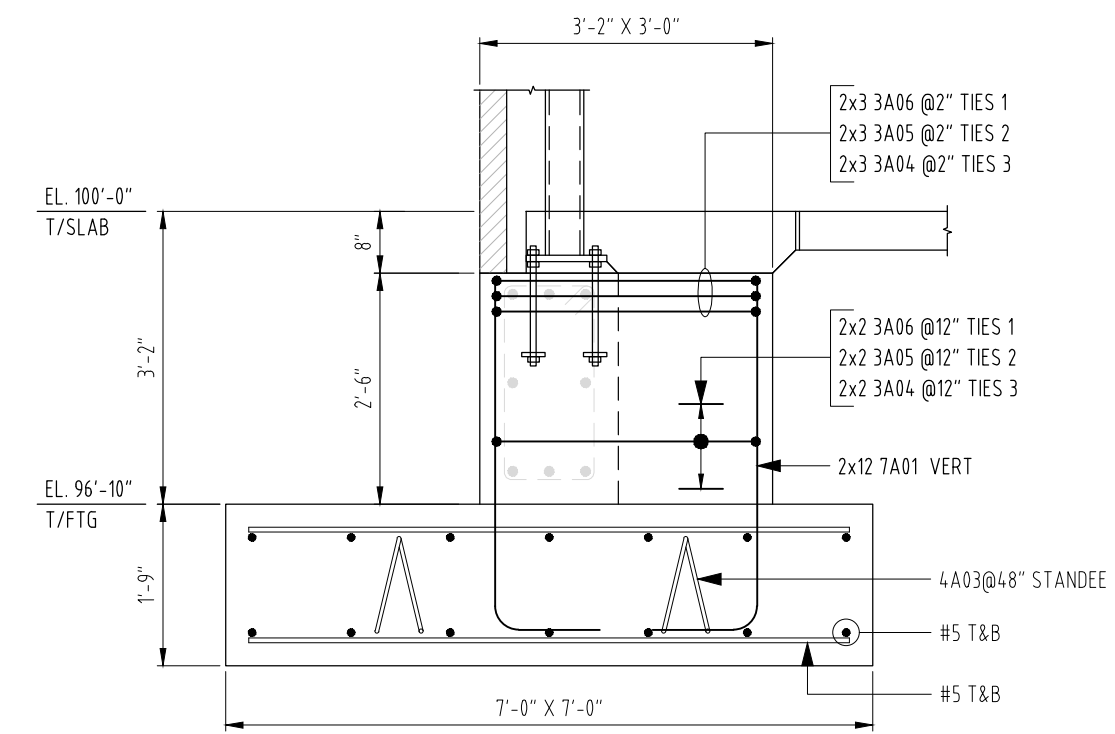


2 - LOC
SECTION
SCALE: 1/2"=1'-0"
SDR: 12/S4.04

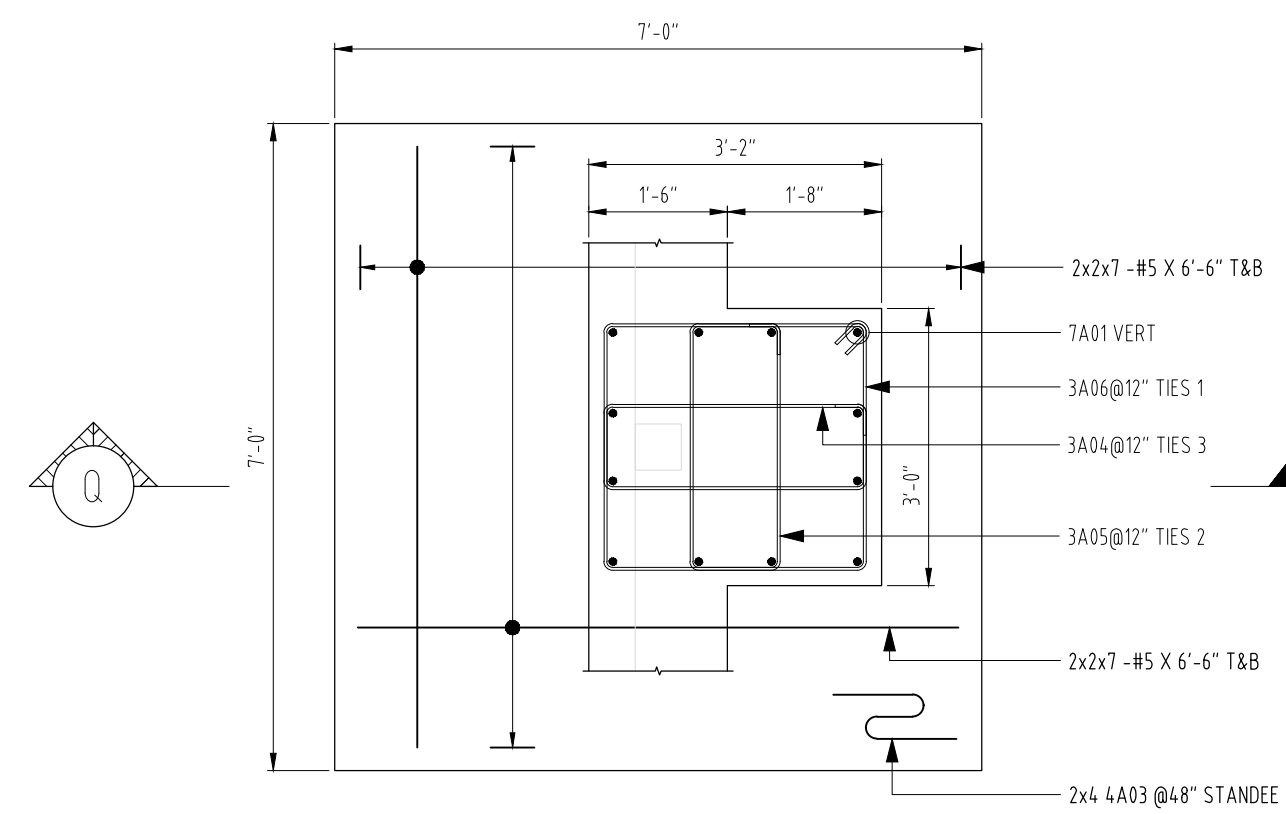


2 - LOC
FOUNDATION - F7g
SCALE: 1/2"=1'-0"
SDR: S2.11d

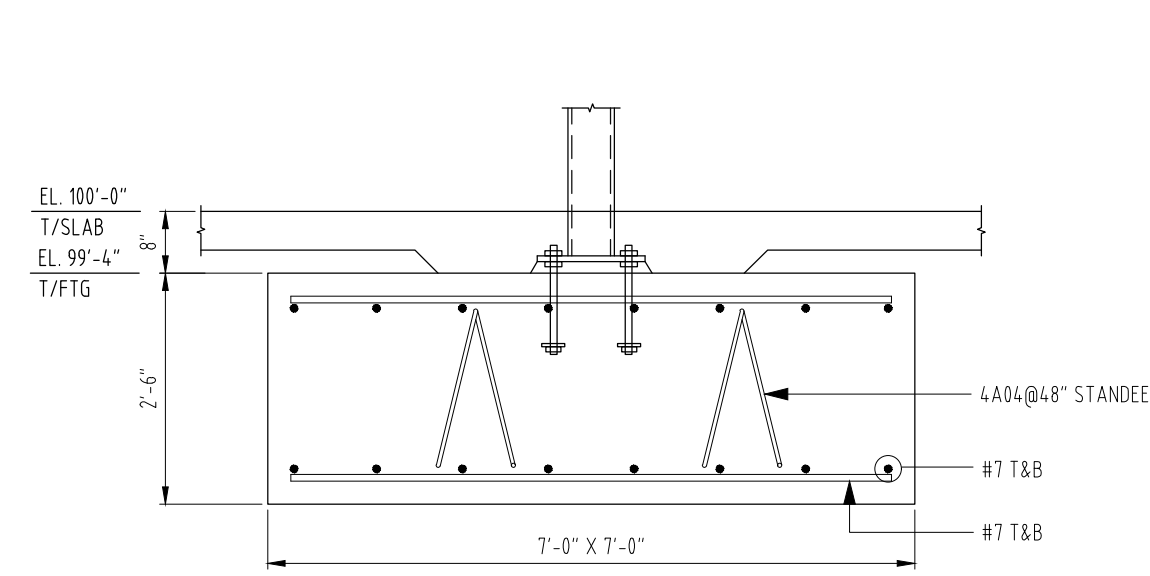


2 - LOC
SECTION
SCALE: 1/2"=1'-0"
SDR: 6/S4.04

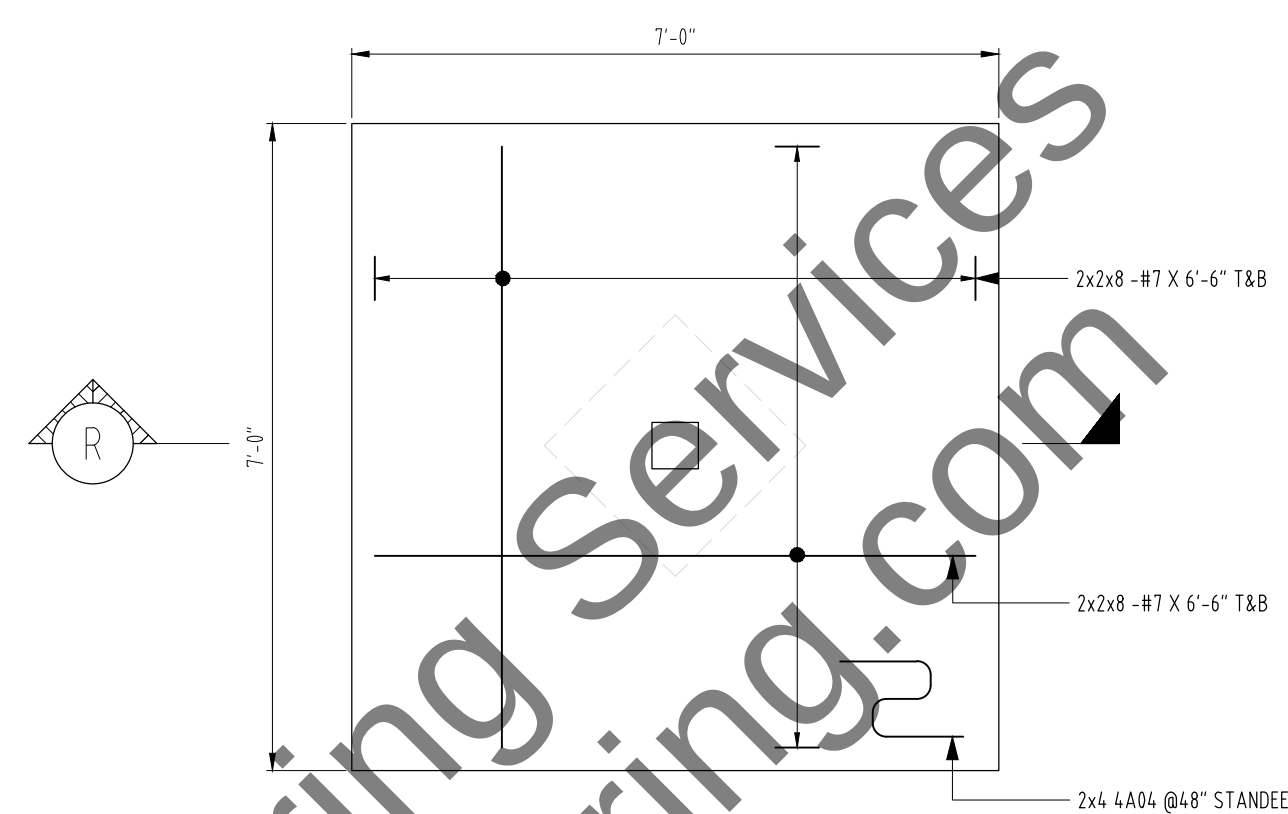


FOUNDATION - F7A
SCALE: 1/2"=1'-0"
SDR: S2.11c

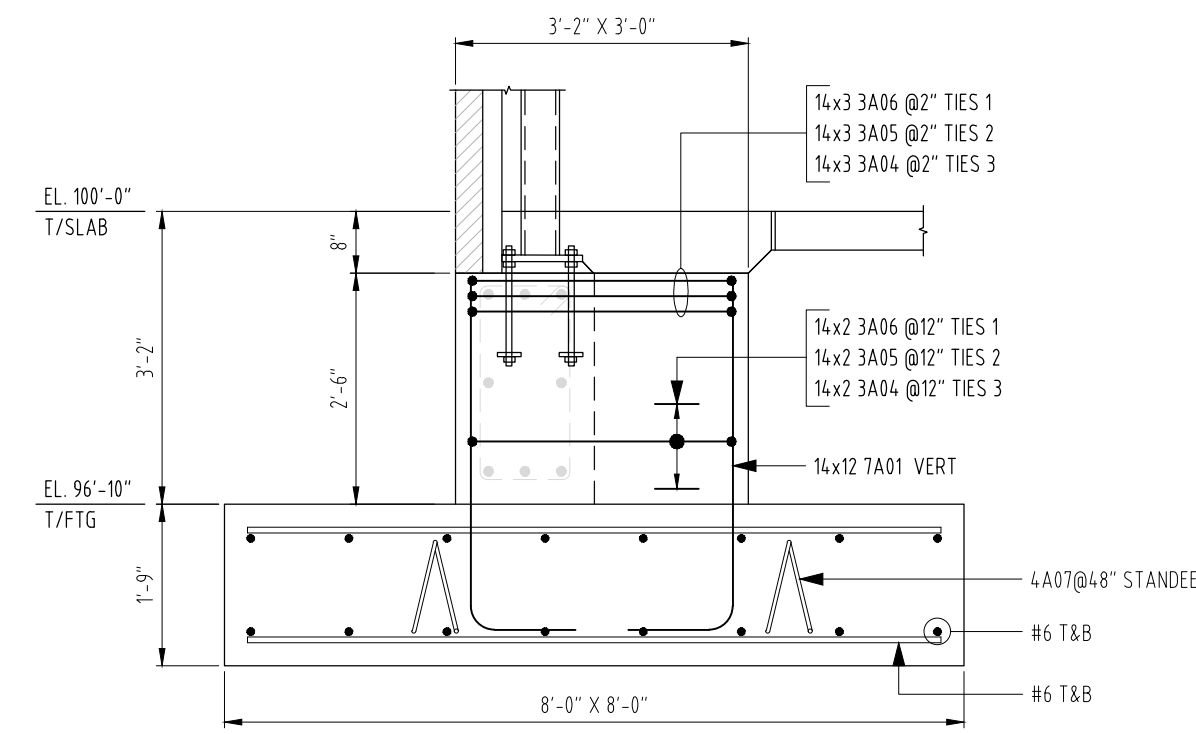


14 - LOC
SECTION
SCALE: 1/2"=1'-0"
SDR: 12/S4.04

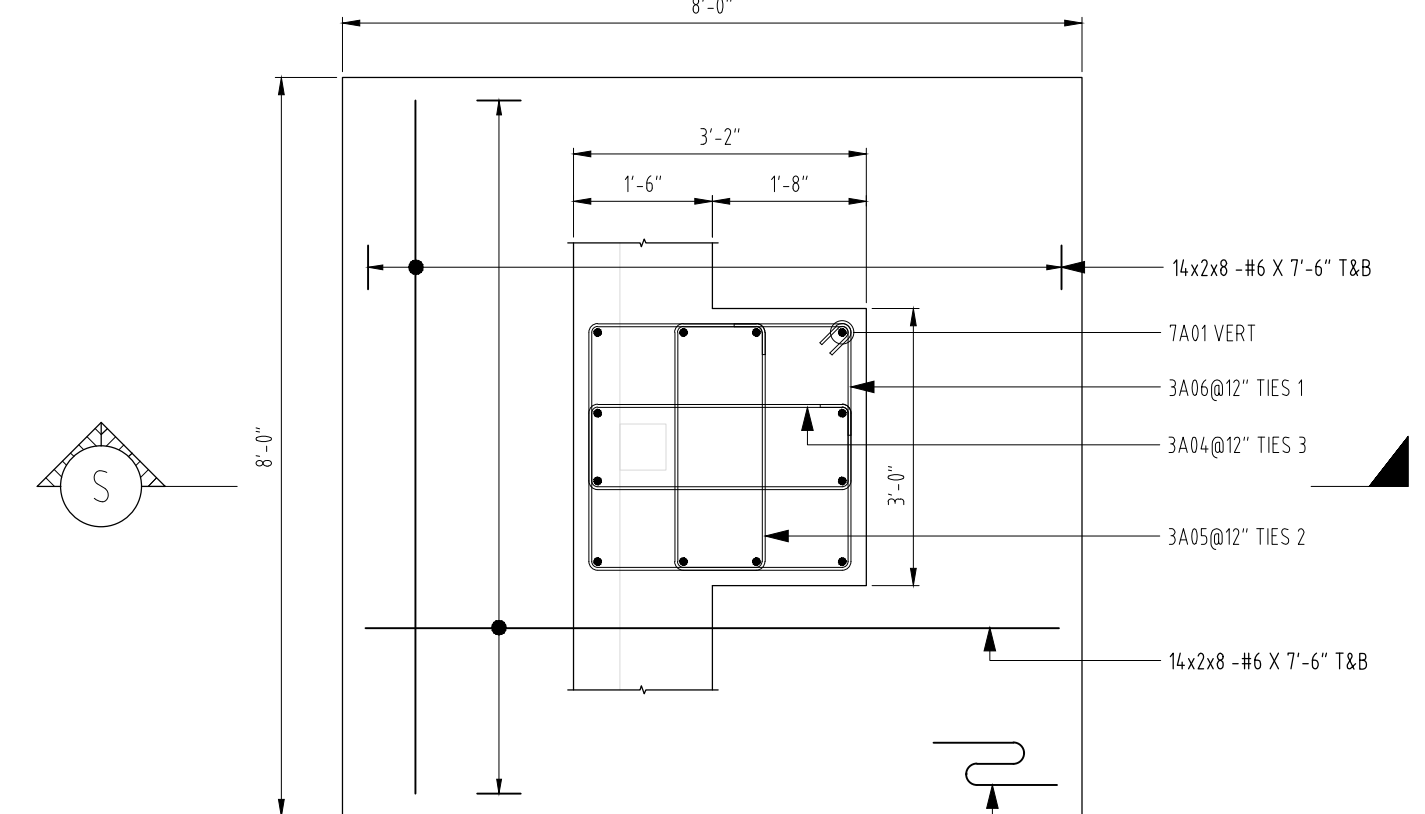


14 - LOC
FOUNDATION - F8
SCALE: 1/2"=1'-0"
SDR: S2.11a, S2.11b & S2.11d

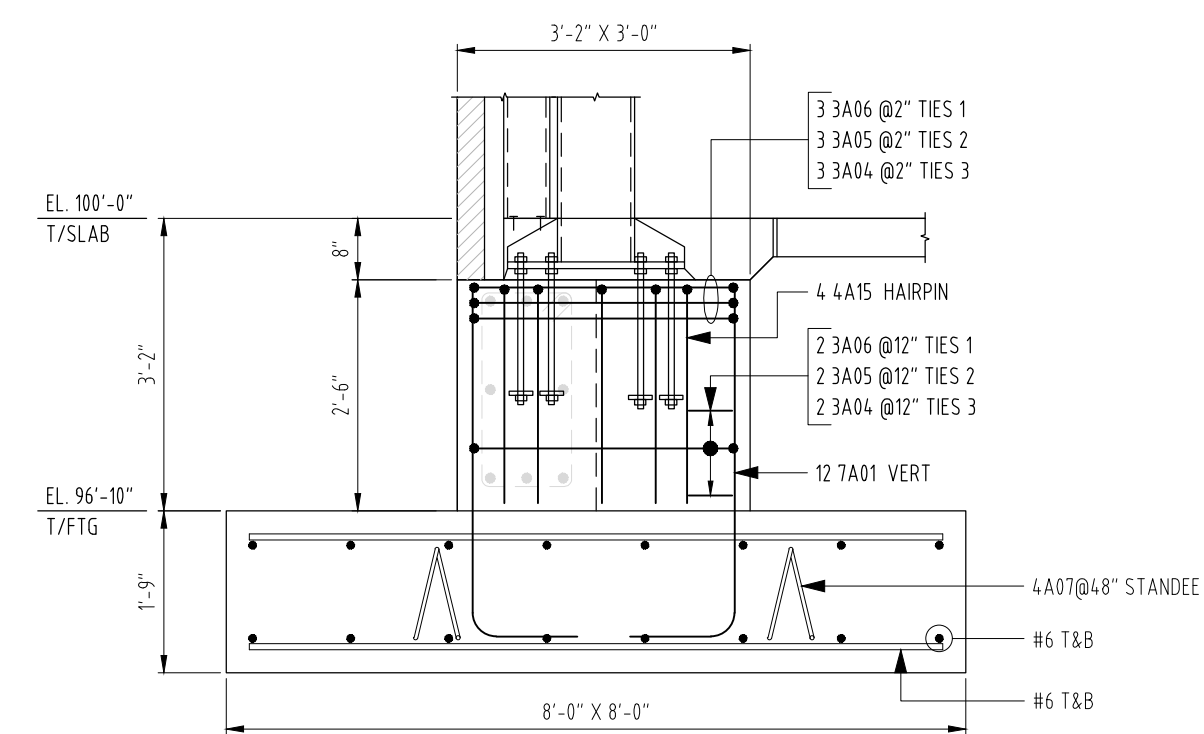


1-LOC
SECTION
SCALE: 1/2"=1'-0"
SDR: 12/S4.04

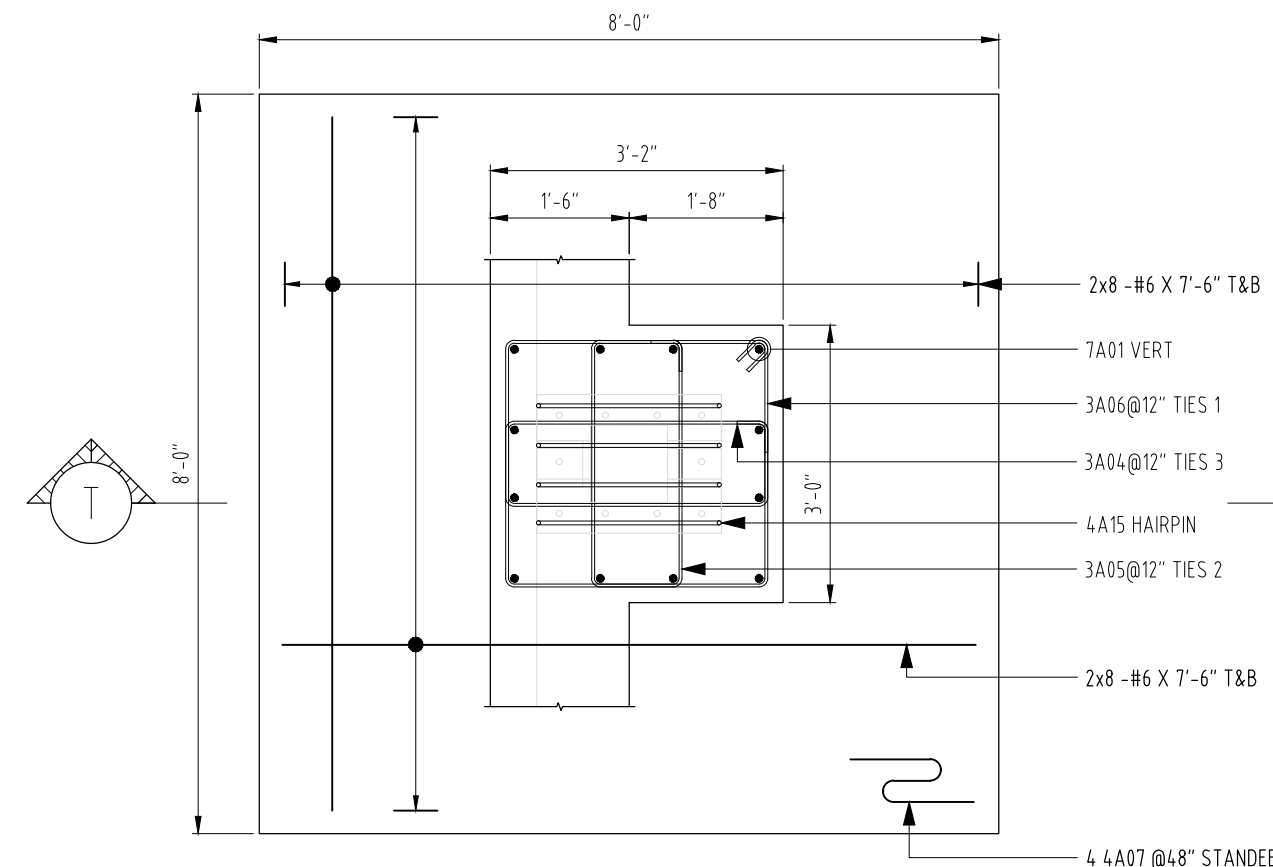


1 - LOC
FOUNDATION - F8a
SCALE: 1/2"=1'-0"
SDR: S2.11c

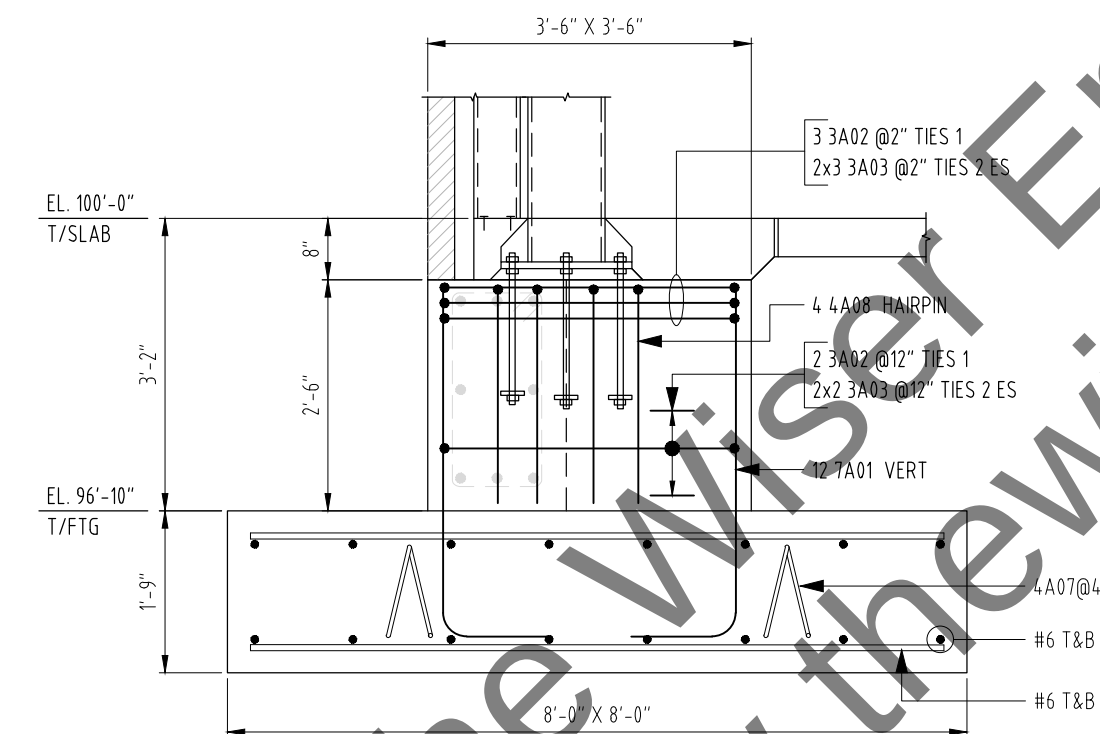

1 - LOC
SECTION
SCALE: 1/2"=1'-0"
SDR: 12/S4.04

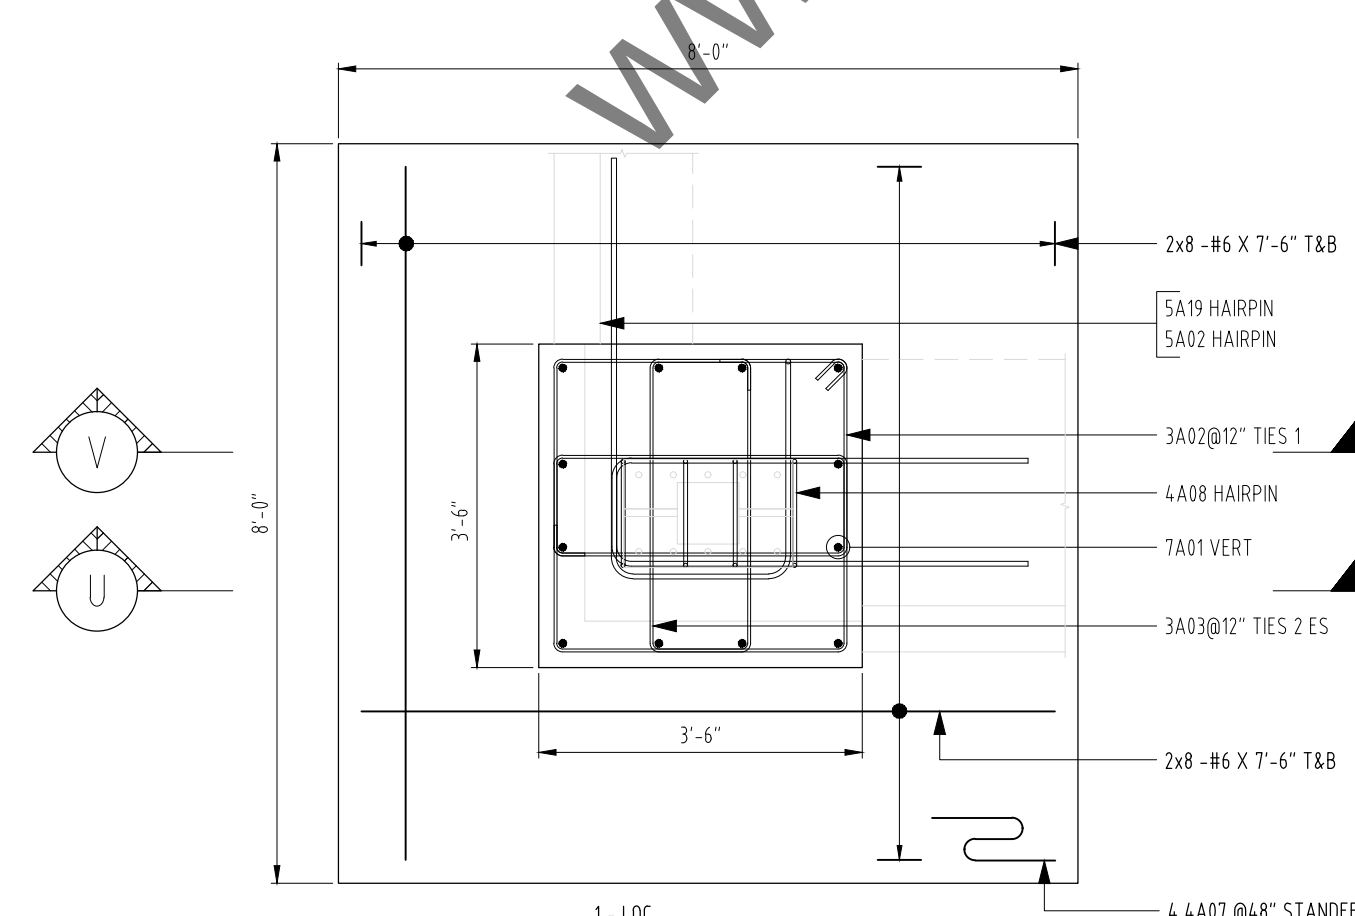

1 - LOC
FOUNDATION - F8t
SCALE: 1/2"=1'-0"
SDR: S2.11c

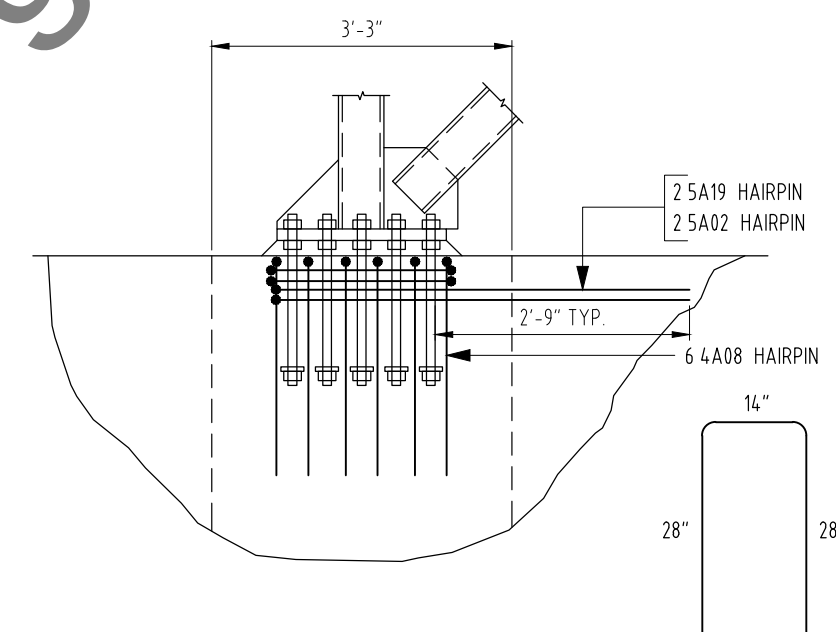


1 - LOC
PILASTER & FTG NOT SHOWN FOR CLARITY

SECTION

SCALE: 1/2"=1'-0"

SDR: 10/S4.01

V

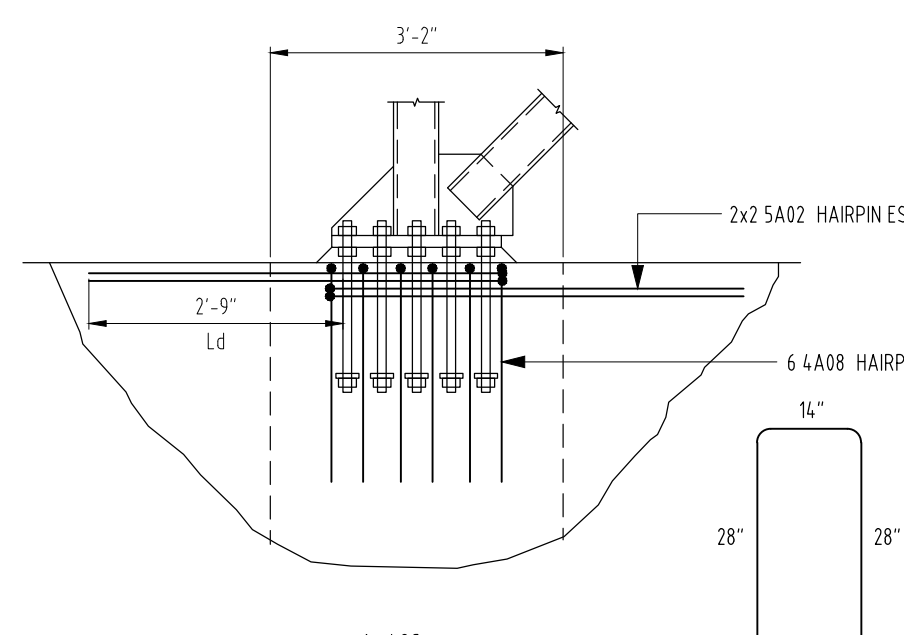


1 - LOC
PILASTER & FTG NOT SHOWN FOR CLARITY

SECTION


SCALE: 1/2"=1'-0"

SDR: 10/S4.01

Y

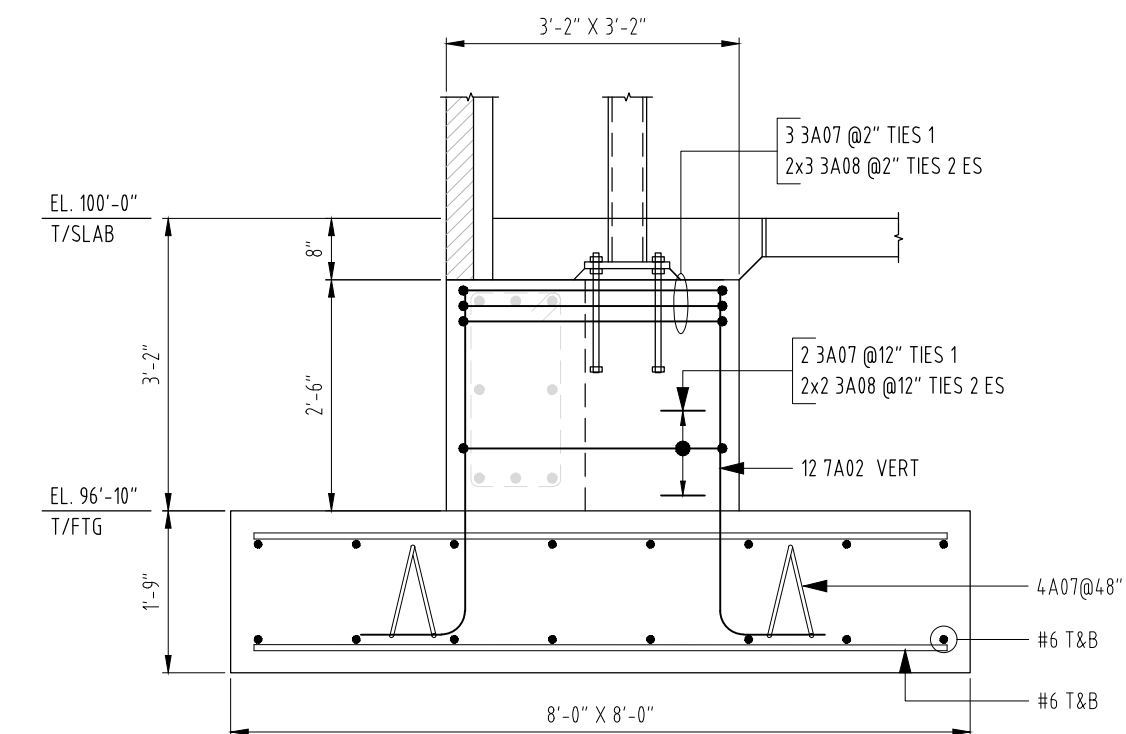

1 - LOC
SECTION
SCALE: 1/2"=1'-0"
SDR: 12/S4.04

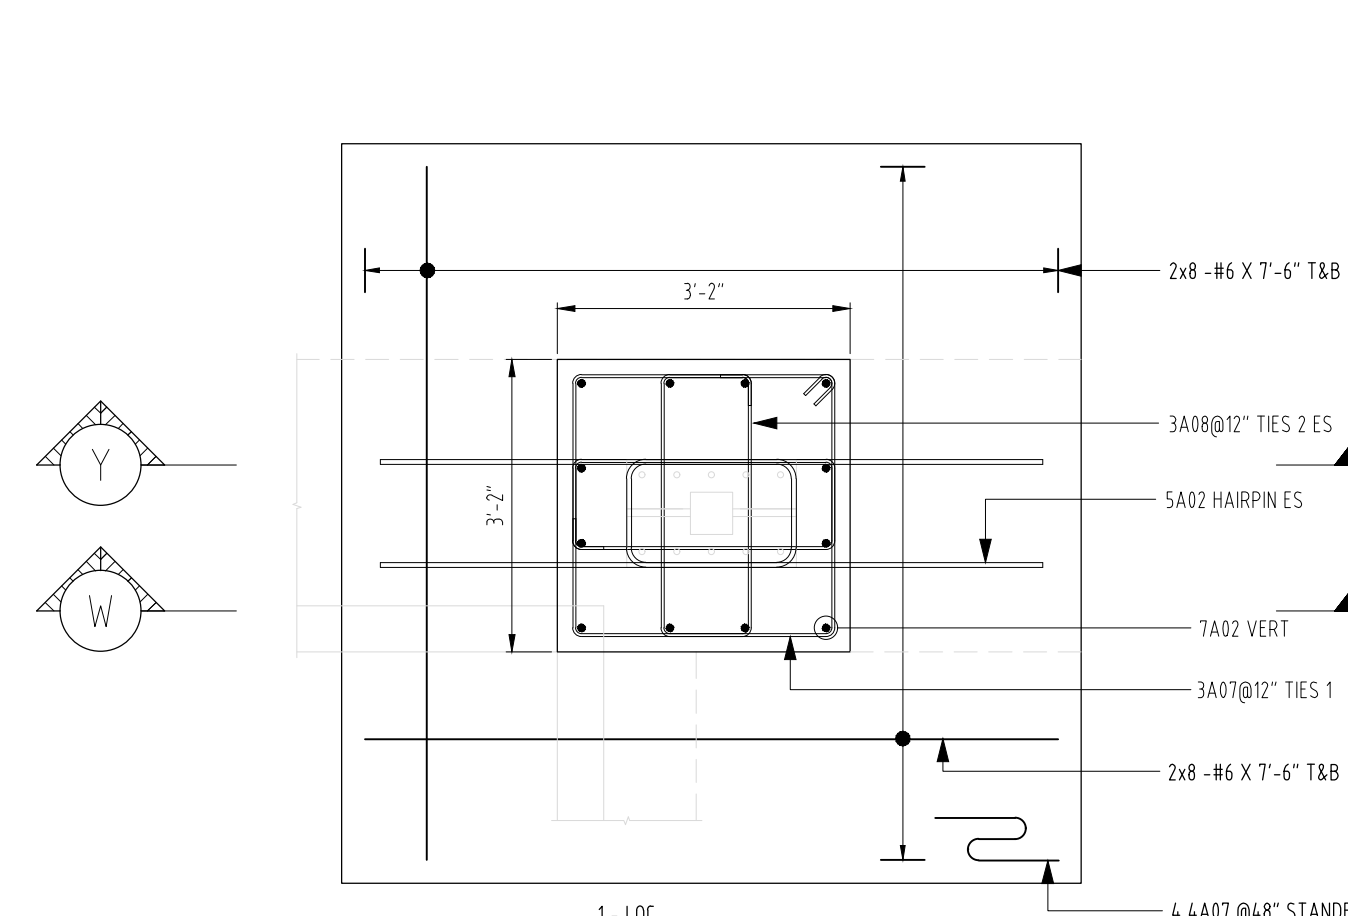


1 - LOC
FOUNDATION - F8c
SCALE: 1/2"=1'-0" NOTES:
SPR: S2.11c


NOTES:

1. ALL STEEL ARE ASTM A615 GRADE 60 U.N.O.
2. THE PLACING DRAWING IS THE DETAILER'S INTERPRETATION OF THE CONTRACT DRAWINGS. IT IS NOT INTENDED AS A STANDALONE DOCUMENT AND MUST ALWAYS BE USED IN CONJUNCTION WITH THE CONTRACT DRAWINGS.


DRAWN BY:		TITLE		FOUNDATION – SPREAD FOOTING	
DESIGNER:		PROJECT		SAMPLE	
CHECKED BY:		LOCATION		TEXAS	
DATE:		ENGINEER		-	
PROJECT NO.:		CUSTOMER		-	
01	05/24/2023	FOR APPROVAL	06		
02	06/28/2023	AE COMMENTS	09		
03	07/16/2023	ISSUED FOR CONSTRUCTION	10		
04			11		
05			12		
06			13		
07			14		

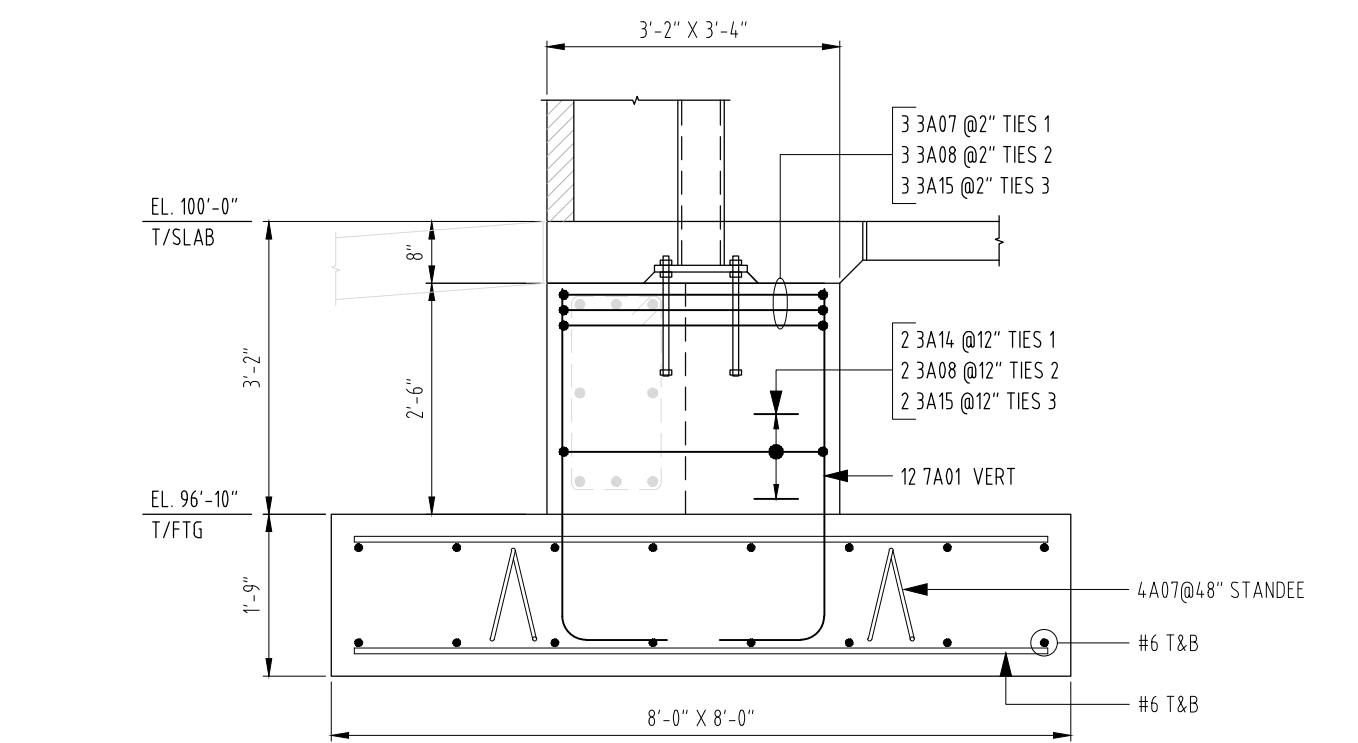


1-LOC
SECTION
SCALE: 1/2"=1'-0"
SDR: 12/54.04

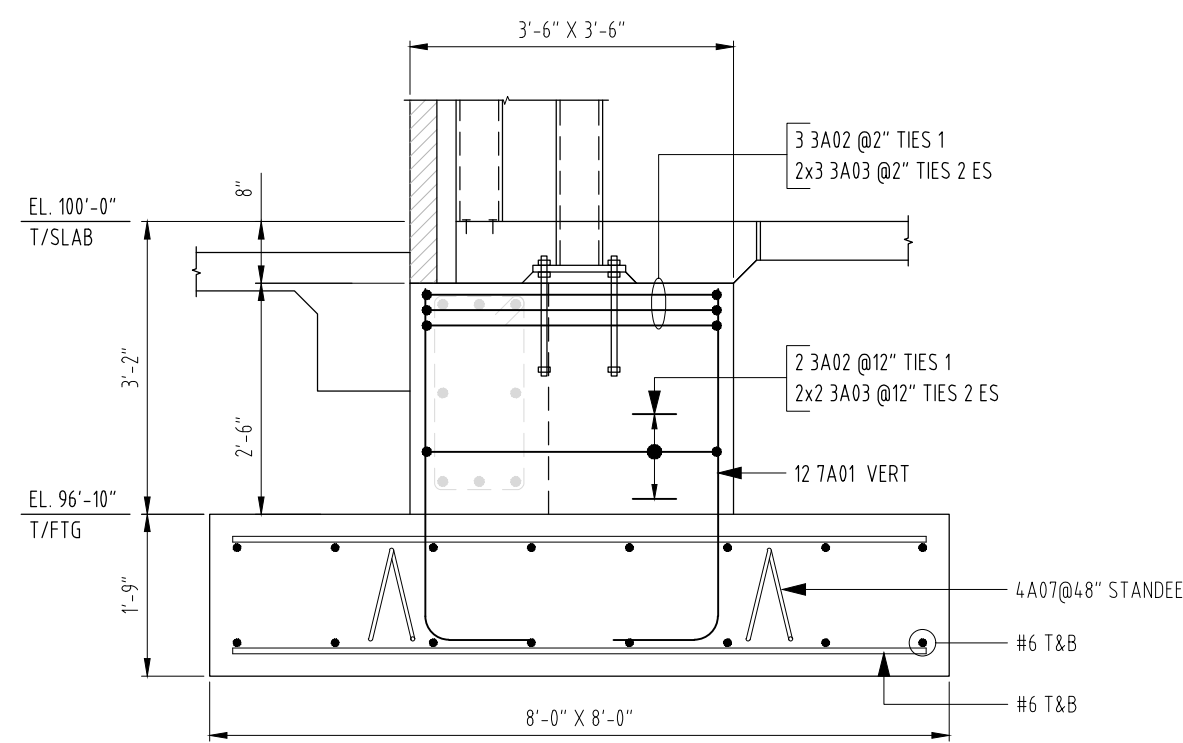


1-LOC
SECTION
SCALE: 1/2"=1'-0"
SDR: 12/54.04 & 3/54.04

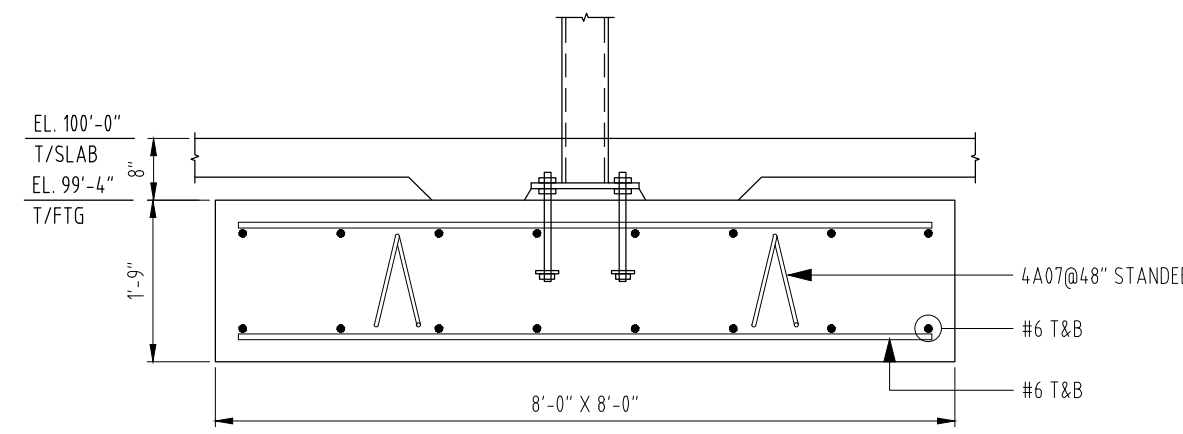


2-LOC
SECTION
SCALE: 1/2"=1'-0"
SDR: 2/54.01

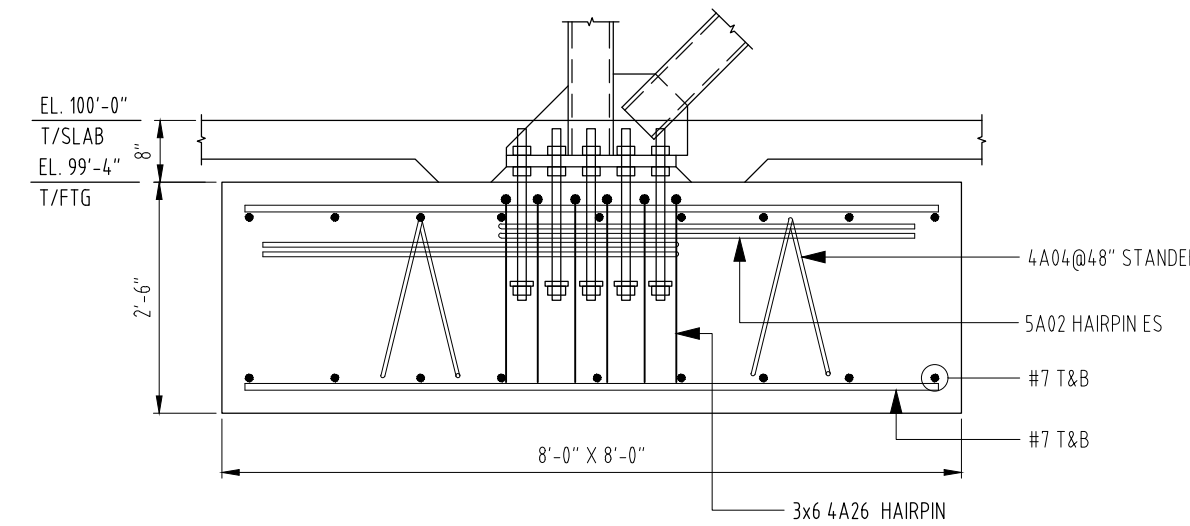


3-LOC
SECTION
SCALE: 1/2"=1'-0"
SDR: 2/10/54.01

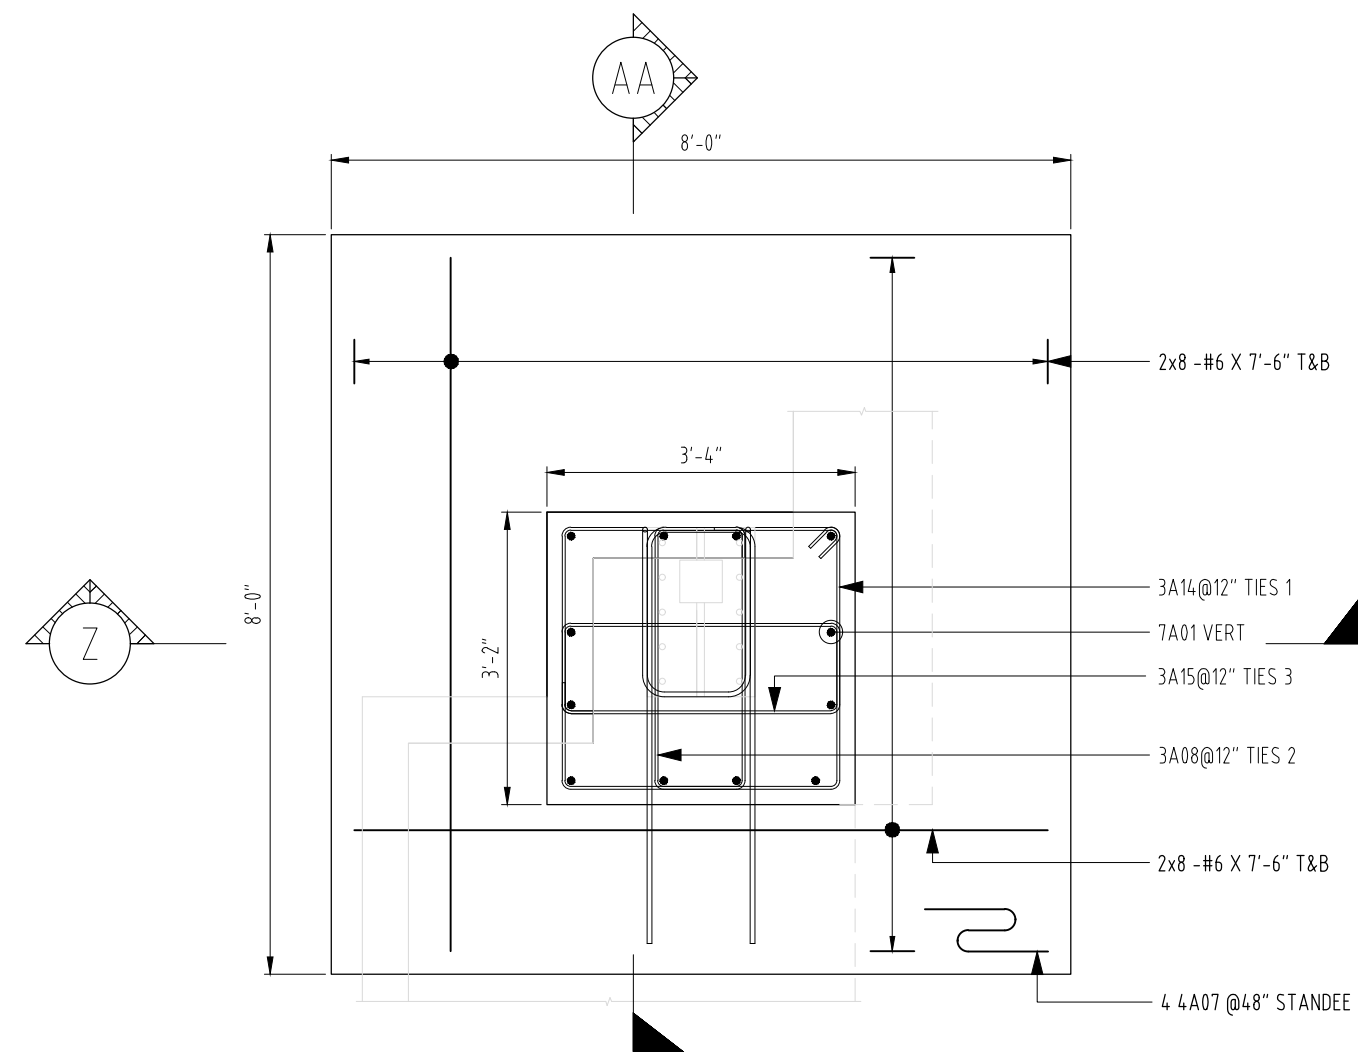


1-LOC
FOUNDATION - F8d
SCALE: 1/2"=1'-0"
SDR: S2.11e

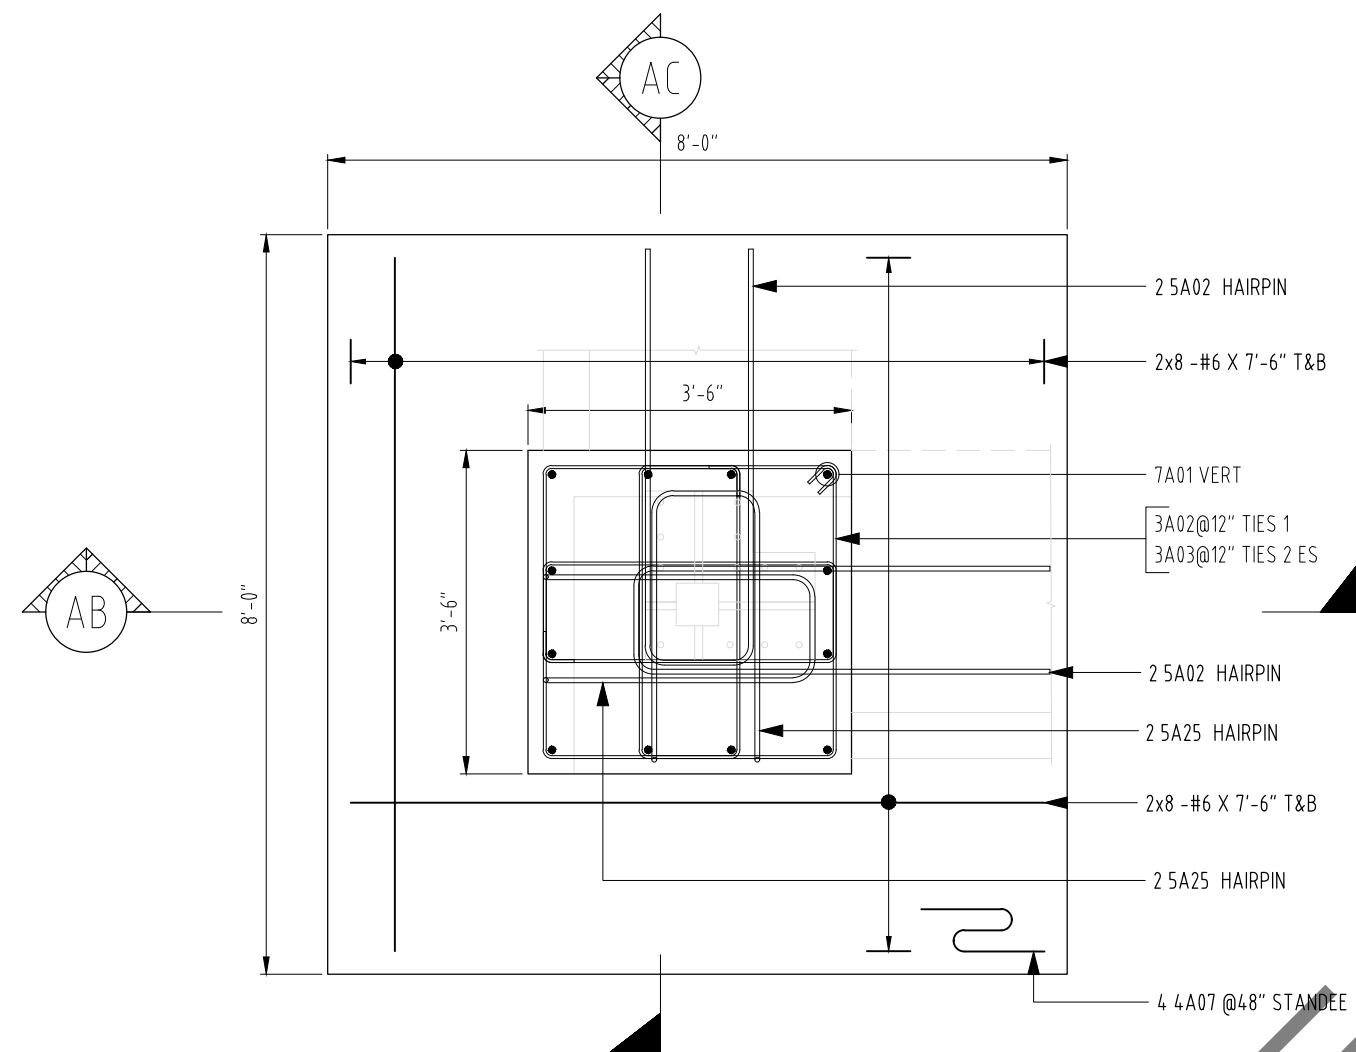


1-LOC
FOUNDATION - F8e
SCALE: 1/2"=1'-0"
SDR: S2.11c

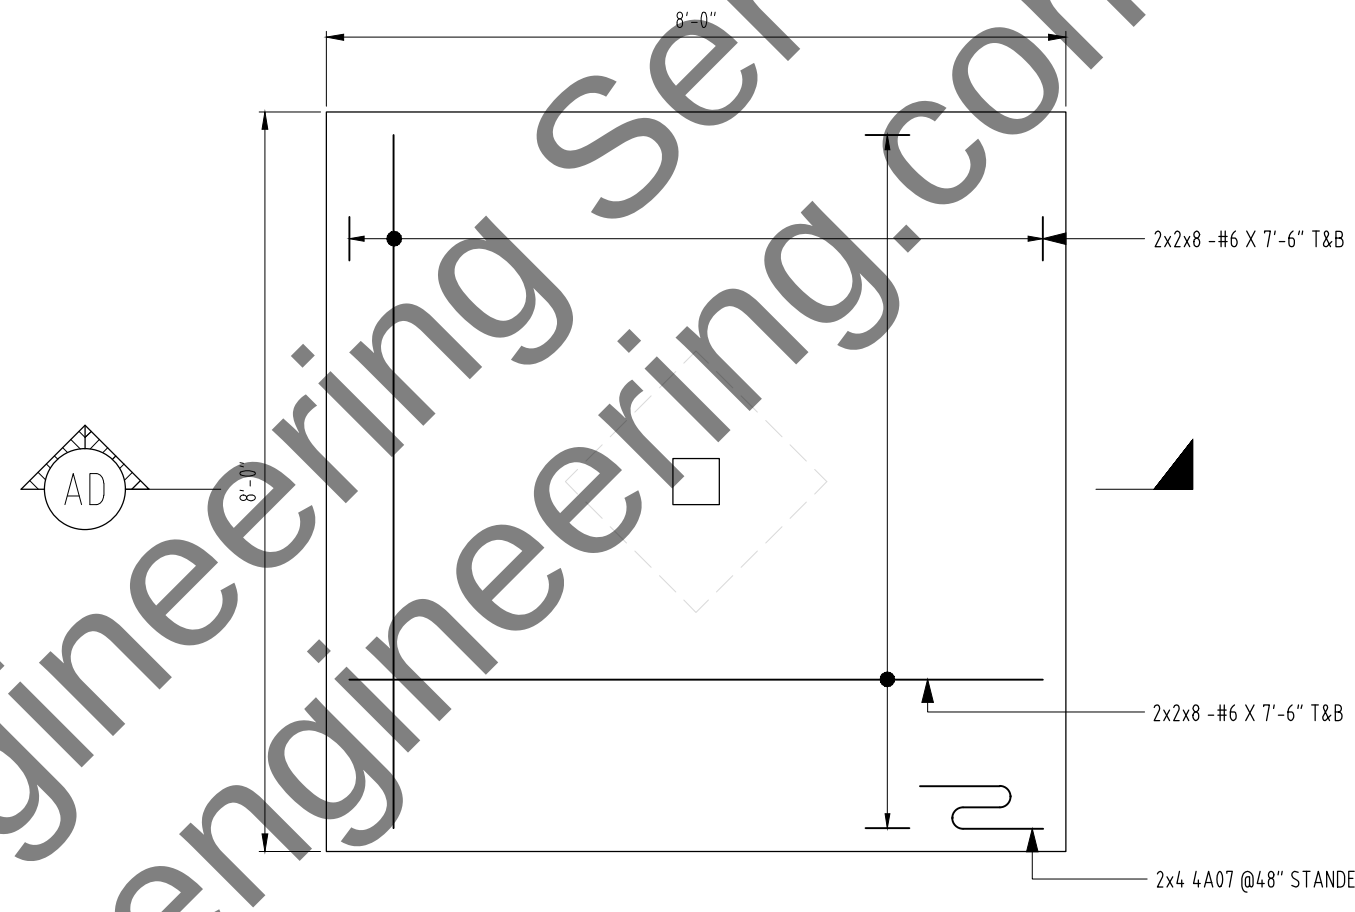


2-LOC
FOUNDATION - F8f
SCALE: 1/2"=1'-0"
SDR: S2.11a & S2.11b

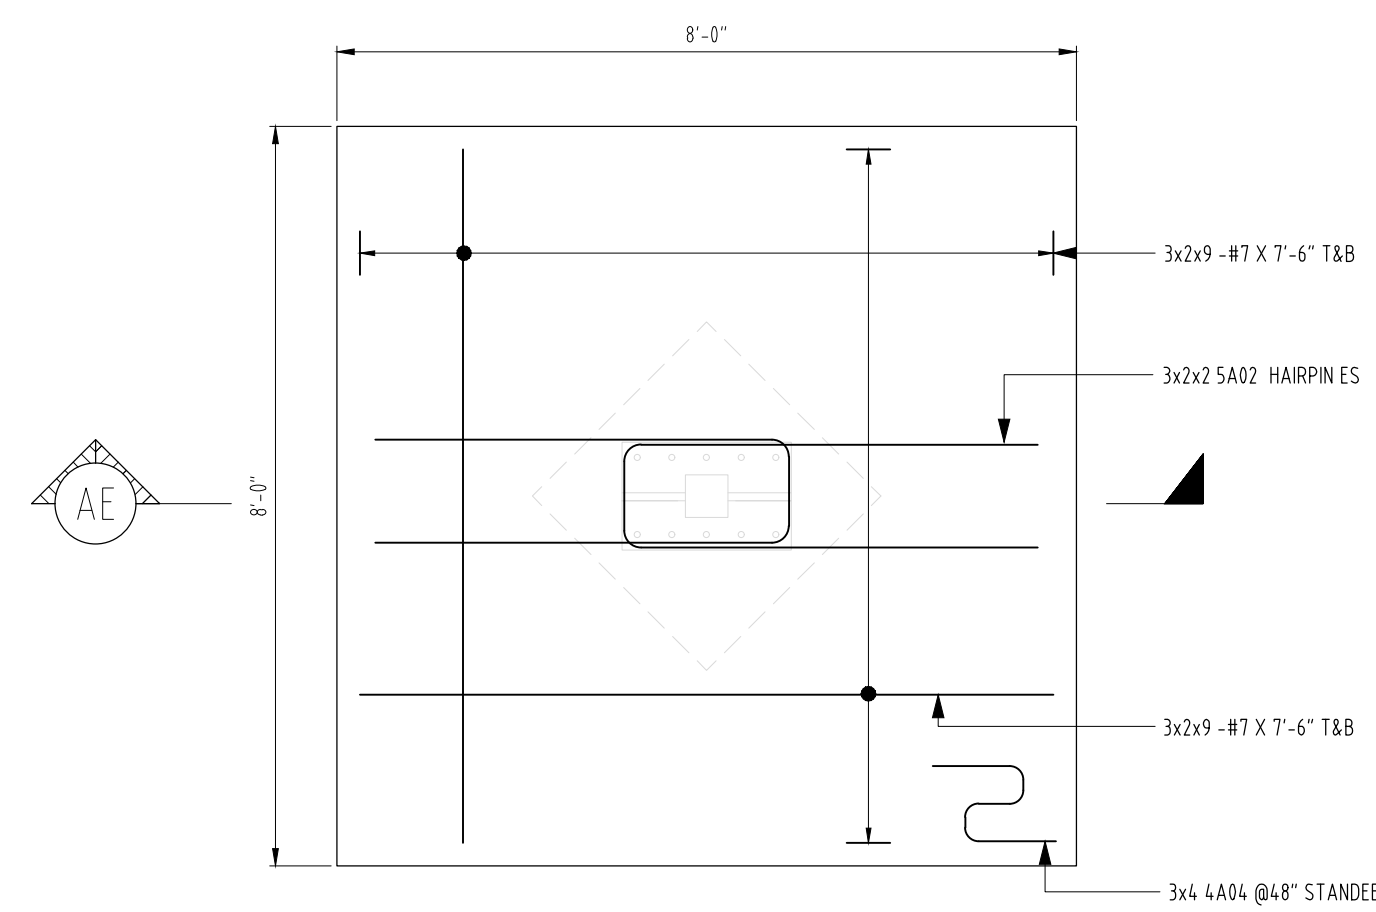

3-LOC
FOUNDATION - F8B
SCALE: 1/2"=1'-0"
SDR: S2.11a








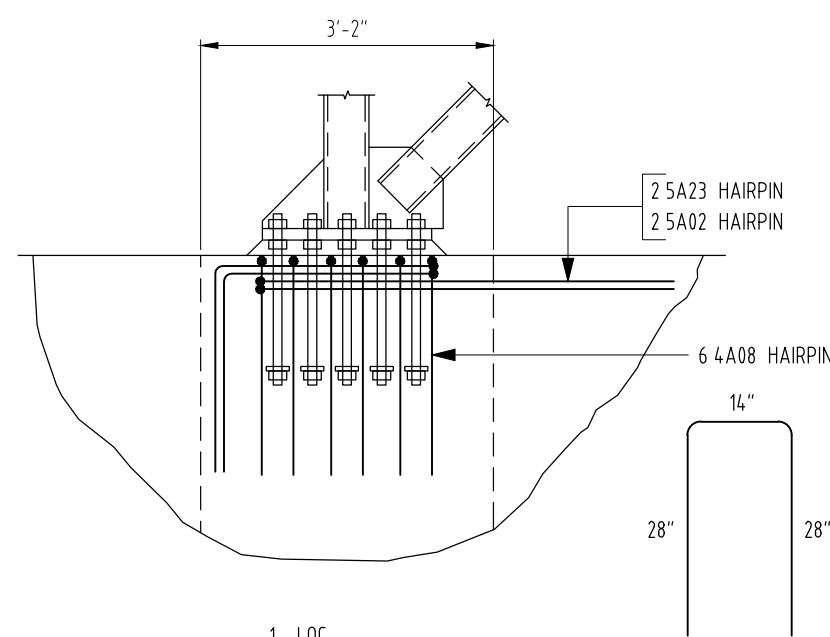


1-LOC
PILASTER & FTG NOT SHOWN FOR CLARITY
SECTION
SCALE: 1/2"=1'-0"
SDR: 10/54.01

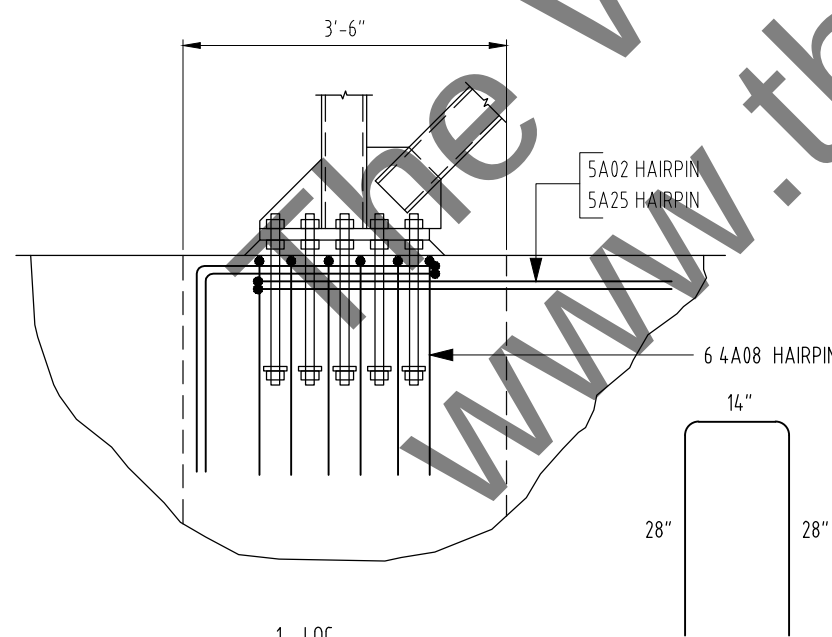

1-LOC
PILASTER & FTG NOT SHOWN FOR CLARITY
SECTION
SCALE: 1/2"=1'-0"
SDR: 10/54.01

DRAWN BY: WES	TITLE	FOUNDATION – SPREAD FOOTING										01	05/24/2023	FOR APPROVAL	08	
	PROJECT	02											02	06/28/2023	AE COMMENTS	09
		03											03	07/16/2023	ISSUED FOR CONSTRUCTION	10
		04											04			11
	LOCATION	TEXAS										05			12	
	ENGINEER	–										06			13	
	CUSTOMER	–										07			14	
JOB NO.:	–															
DRAWING NO.:	R01D															

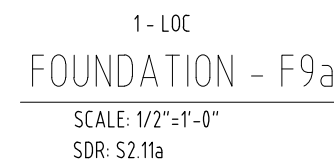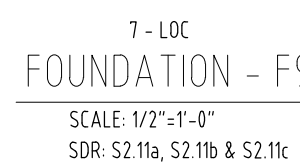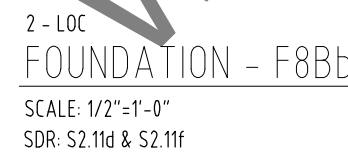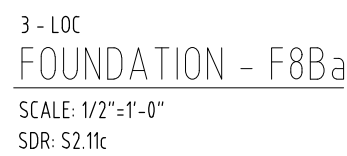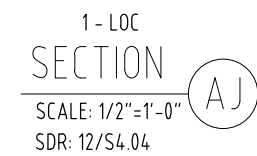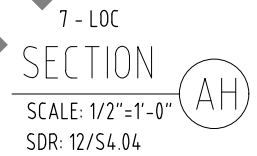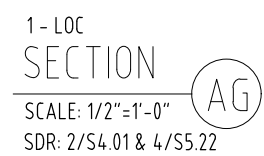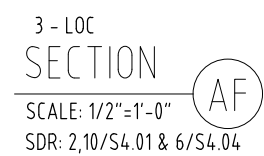

NOTES:

1. ALL STEEL ARE ASTM A615 GRADE 60 U.N.D.
2. THE PLACING DRAWING IS THE DETAILER'S INTERPRETATION OF THE CONTRACT DRAWINGS. IT IS NOT INTENDED AS A STANDALONE DOCUMENT AND MUST ALWAYS BE USED IN CONJUNCTION WITH THE CONTRACT DRAWINGS.









TITLE	FOUNDATION – SPREAD FOOTING			
PROJECT	01	05/24/2023	FOR APPROVAL	08
	02	06/28/2023	AE COMMENTS	09
	03	07/16/2023	ISSUED FOR CONSTRUCTION	10
	04			11
LOCATION	05			12
ENGINEER	06			13
CUSTOMER	07			14

DRAWN BY:
WFS

JOB NO.	
---------	--

DRAWING NO.









R01E

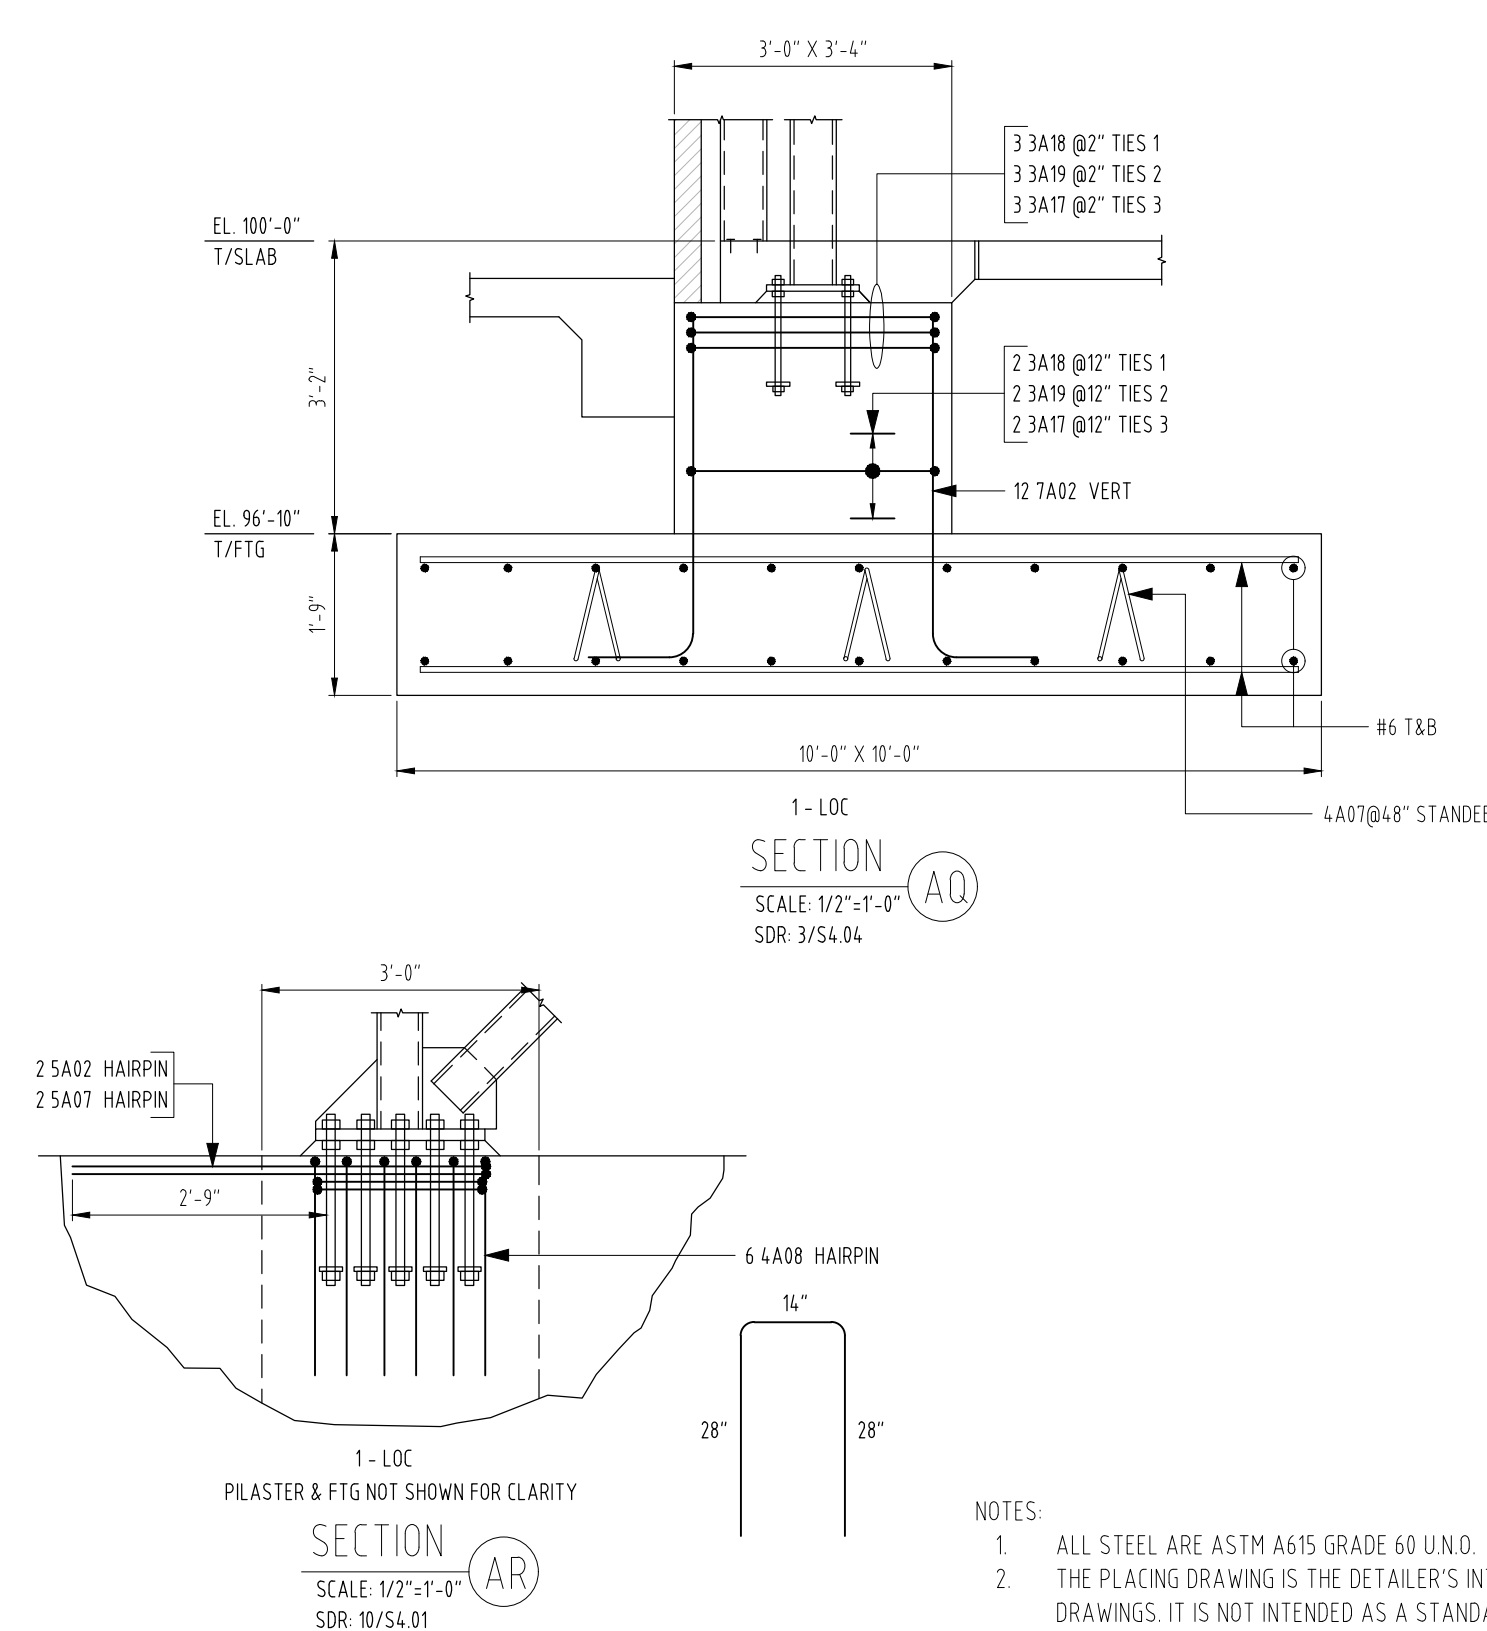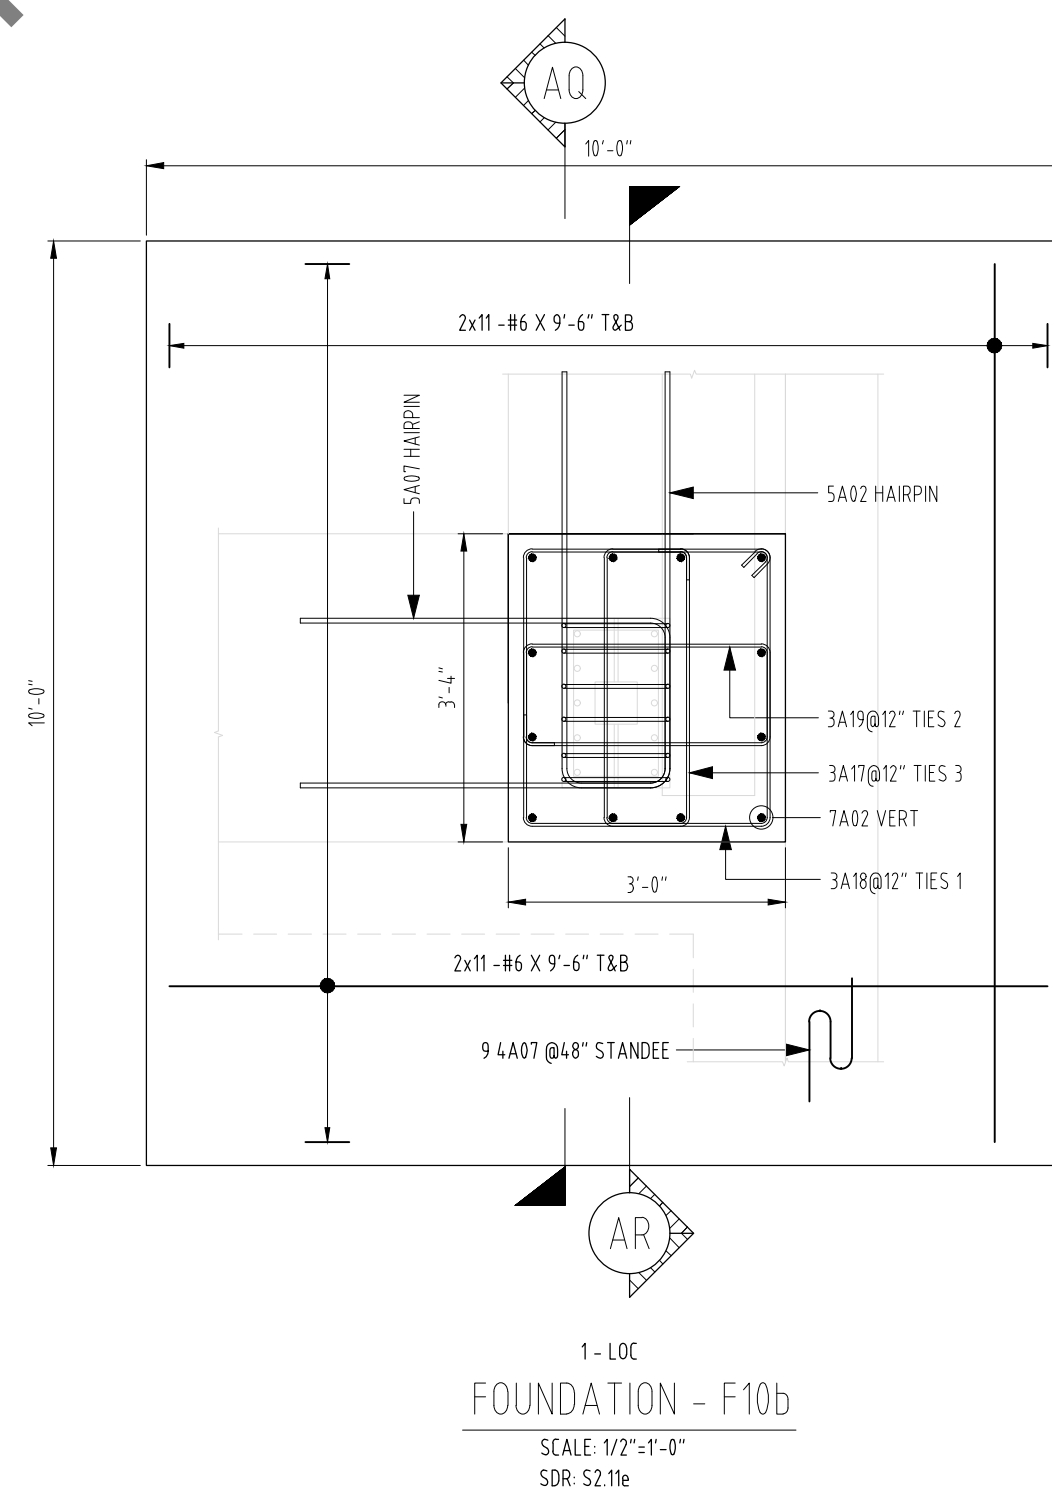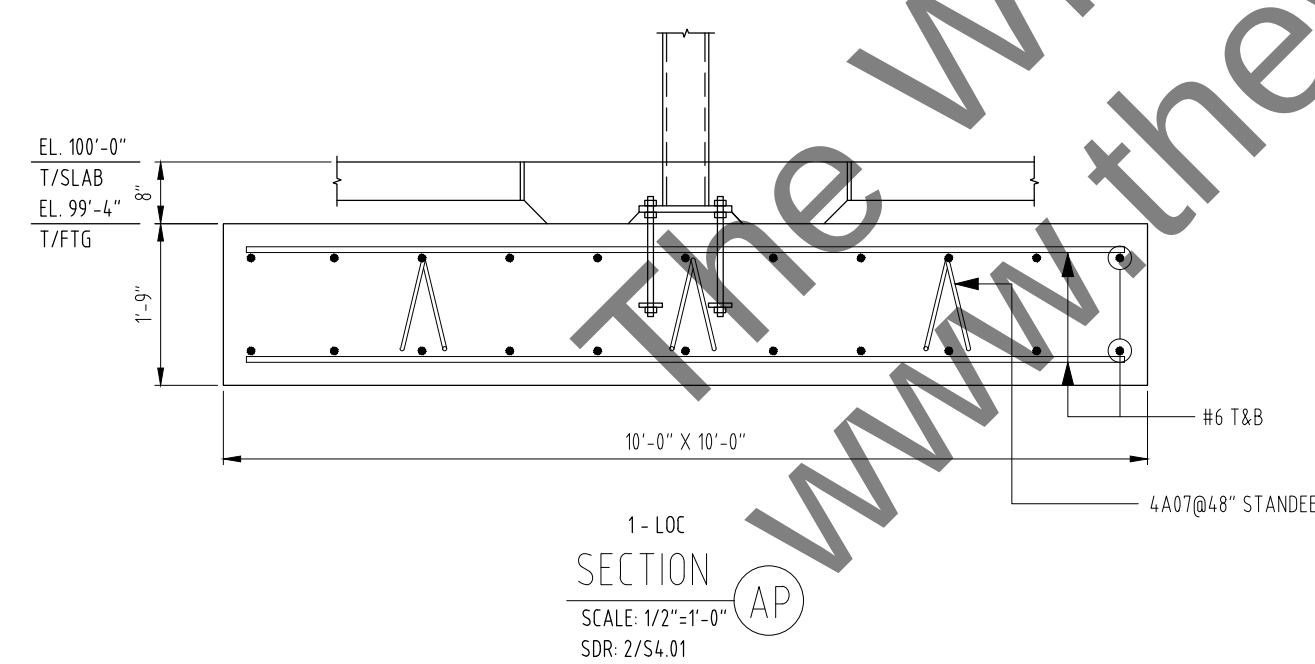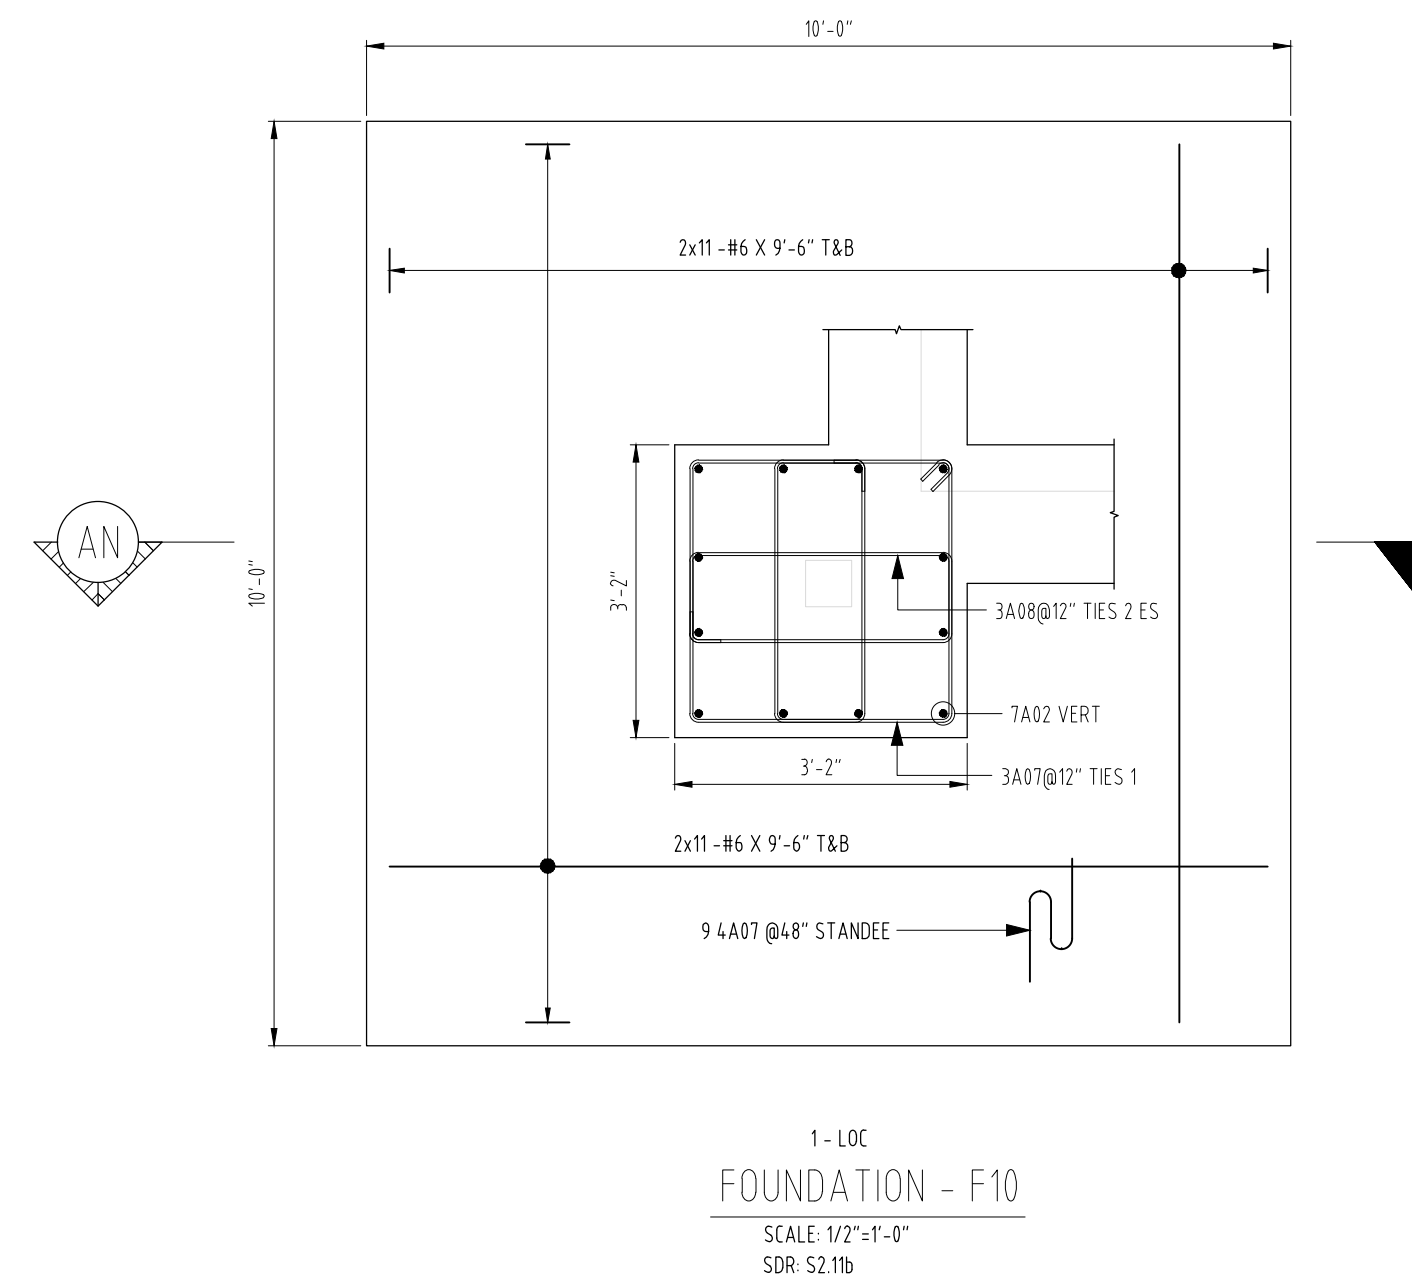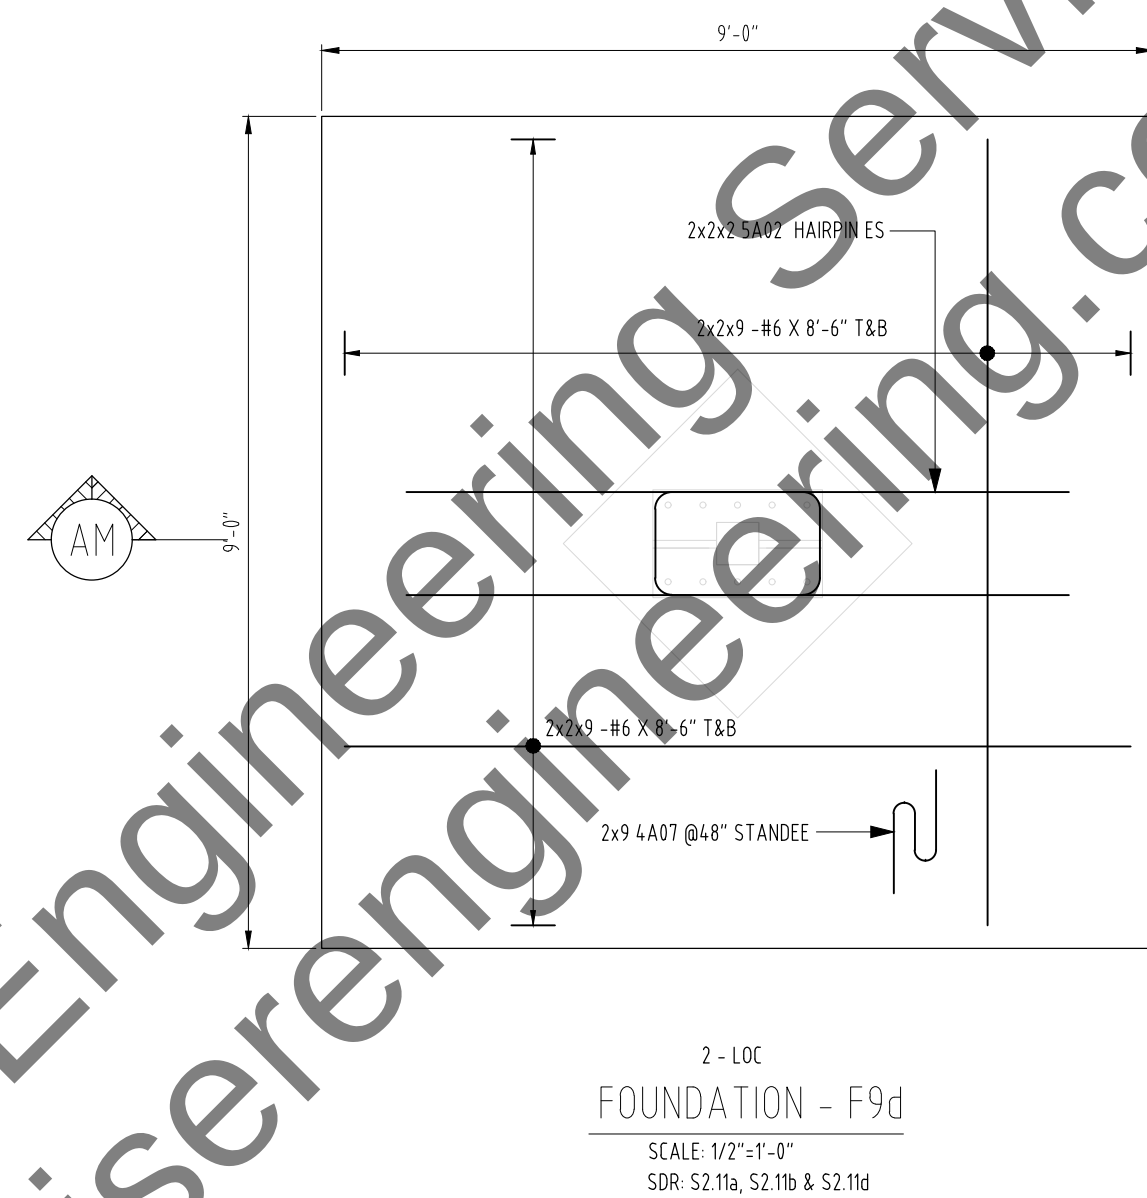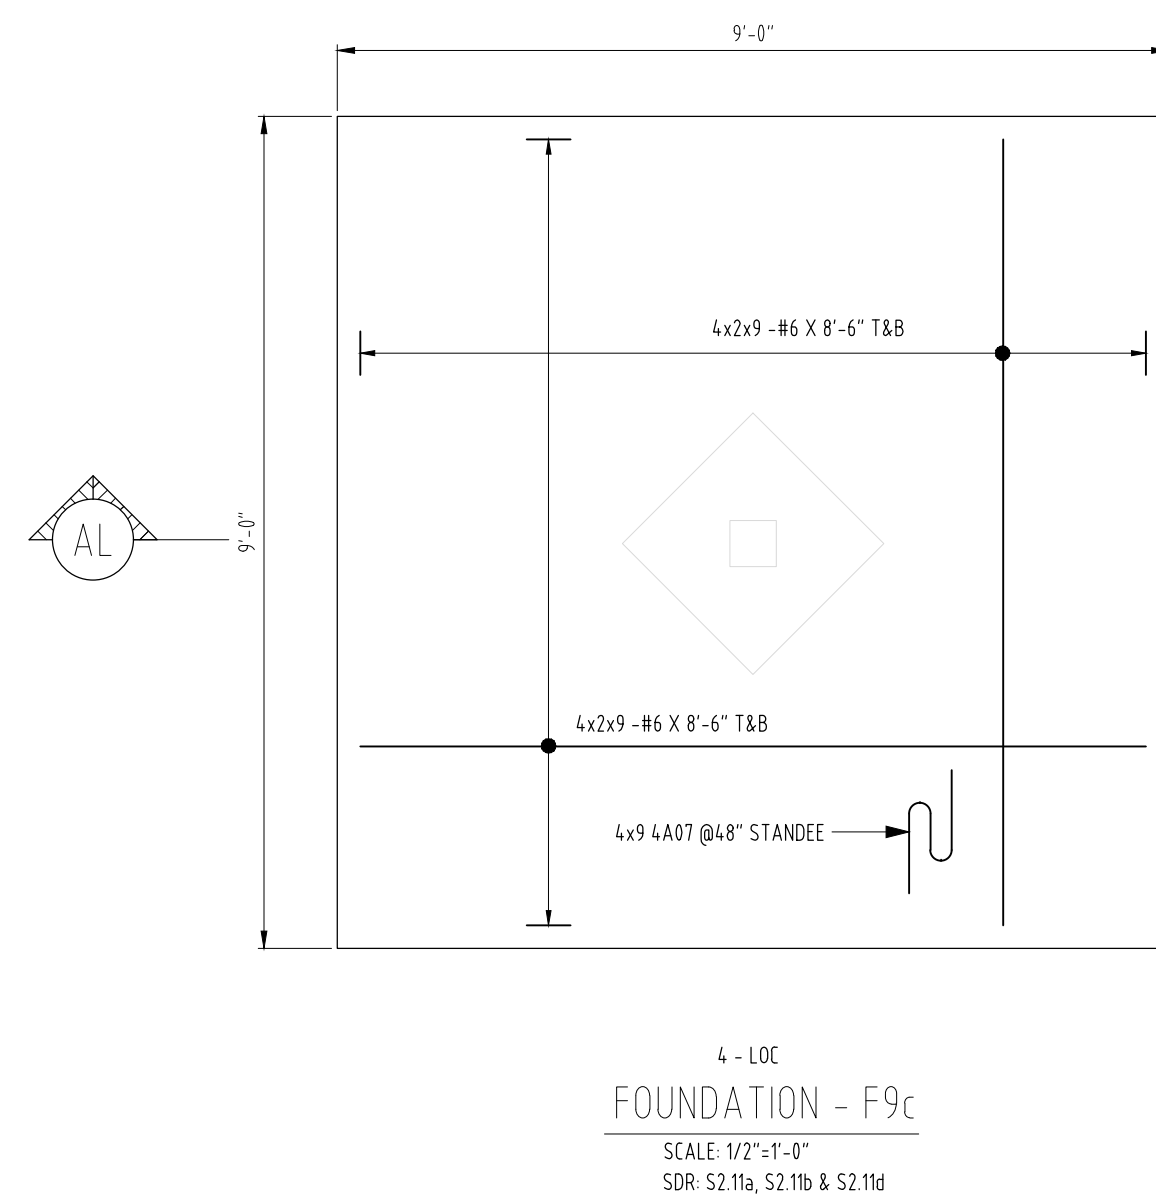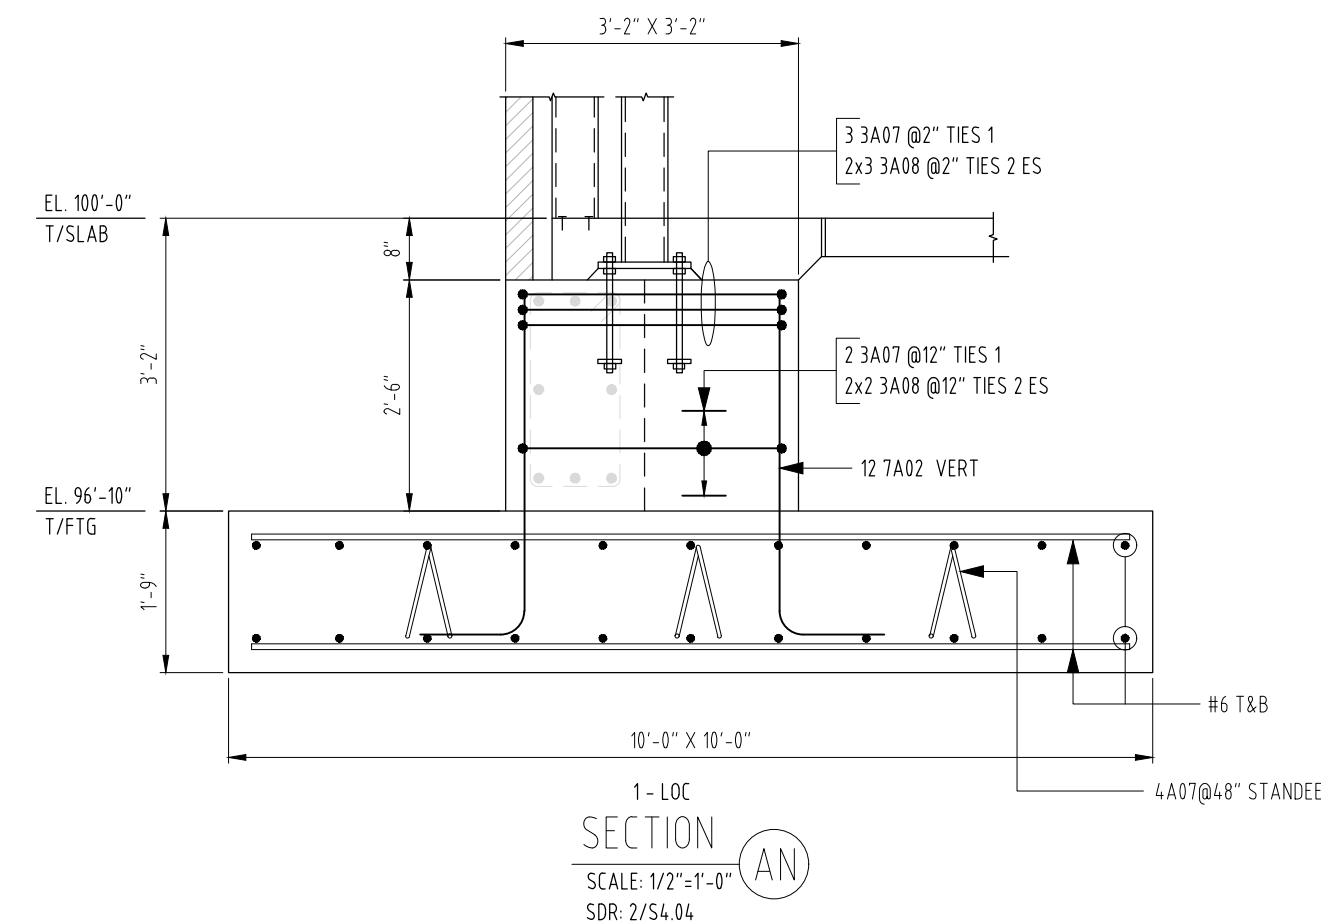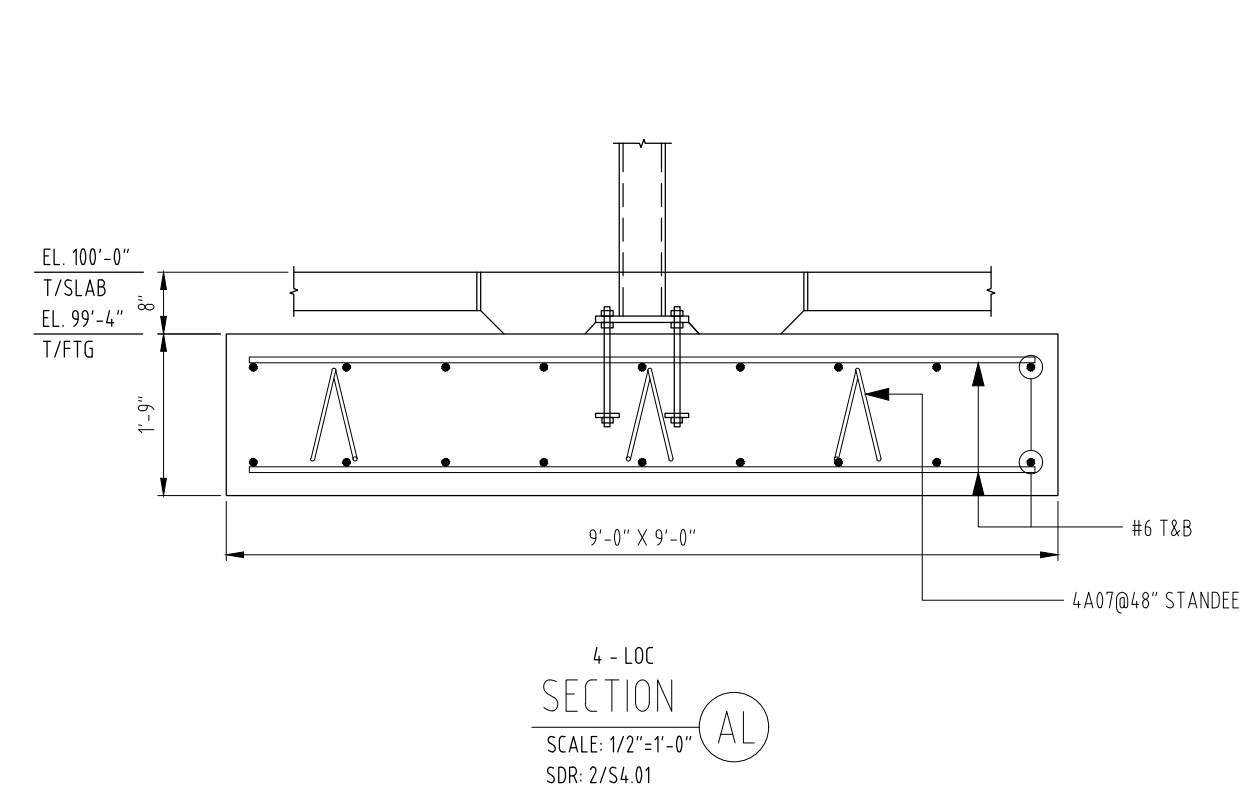

NOTES:







1. ALL STEEL ARE ASTM A615 GRADE 60 U.N.O.
2. THE PLACING DRAWING IS THE DETAILER'S INTERPRETATION OF THE CONTRACT DRAWINGS. IT IS NOT INTENDED AS A STANDALONE DOCUMENT AND MUST ALWAYS BE USED IN CONJUNCTION WITH THE CONTRACT DRAWINGS.

DRAWING NO.:		R01F			
JOB NO.:		—			
DRAWN BY:		WES			
TITLE		FOUNDATION – SPREAD FOOTING			
PROJECT		01	05/24/2023	FOR APPROVAL	08
		02	06/28/2023	AE COMMENTS	09
		03	07/16/2023	ISSUED FOR CONSTRUCTION	10
		04			11
LOCATION		05			12
ENGINEER		06			13
CUSTOMER		07			14

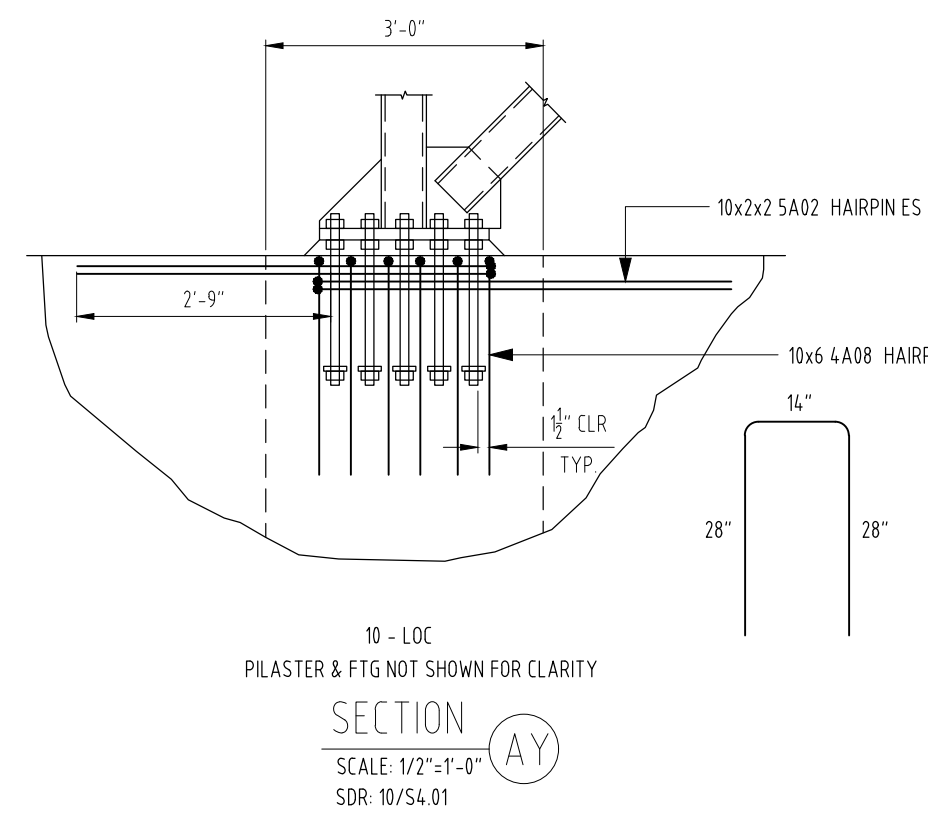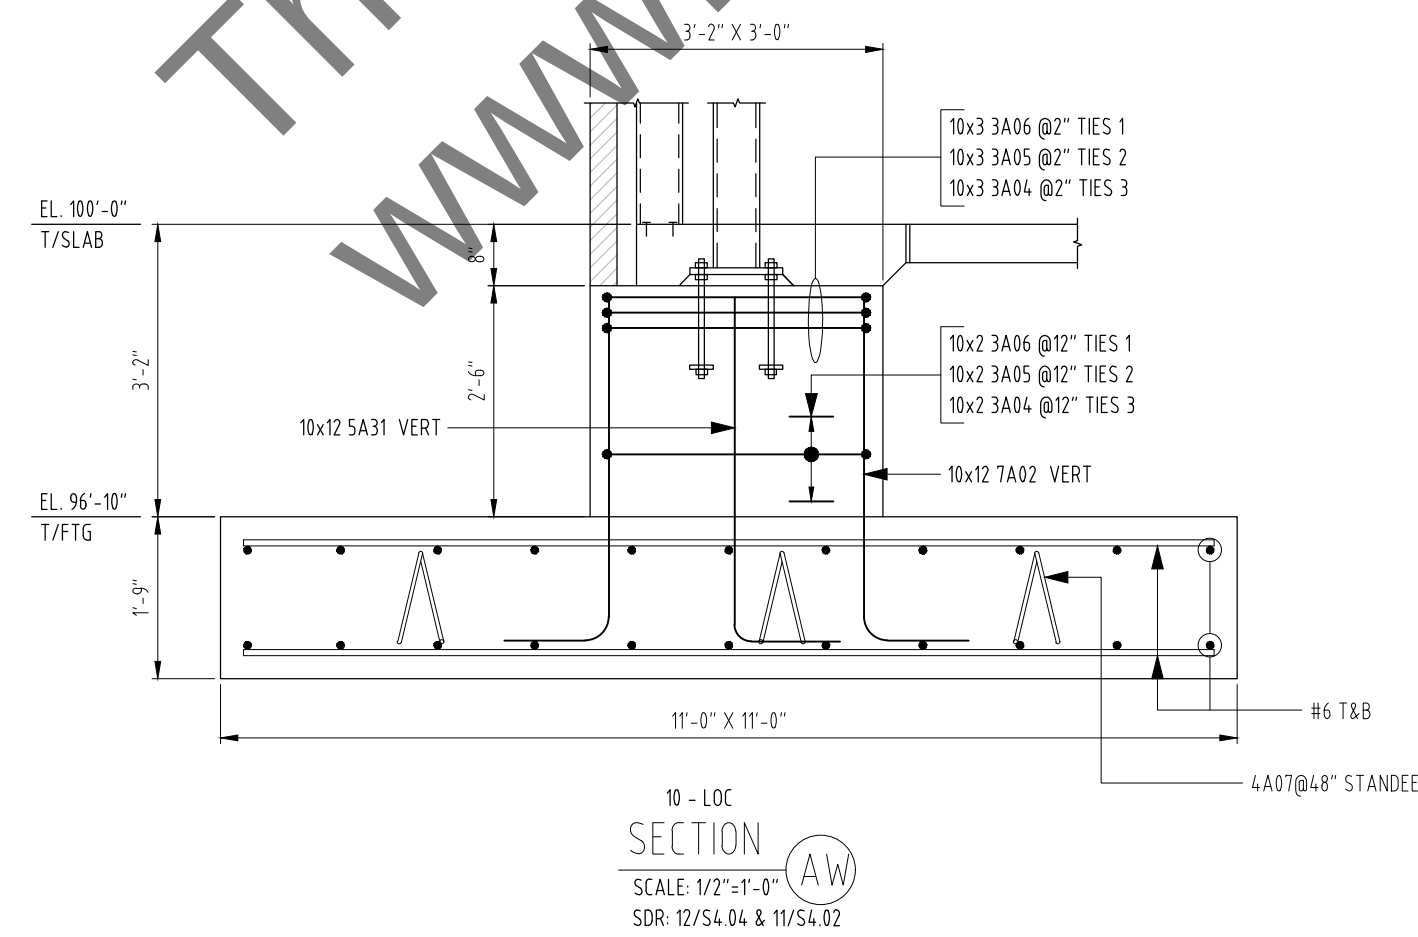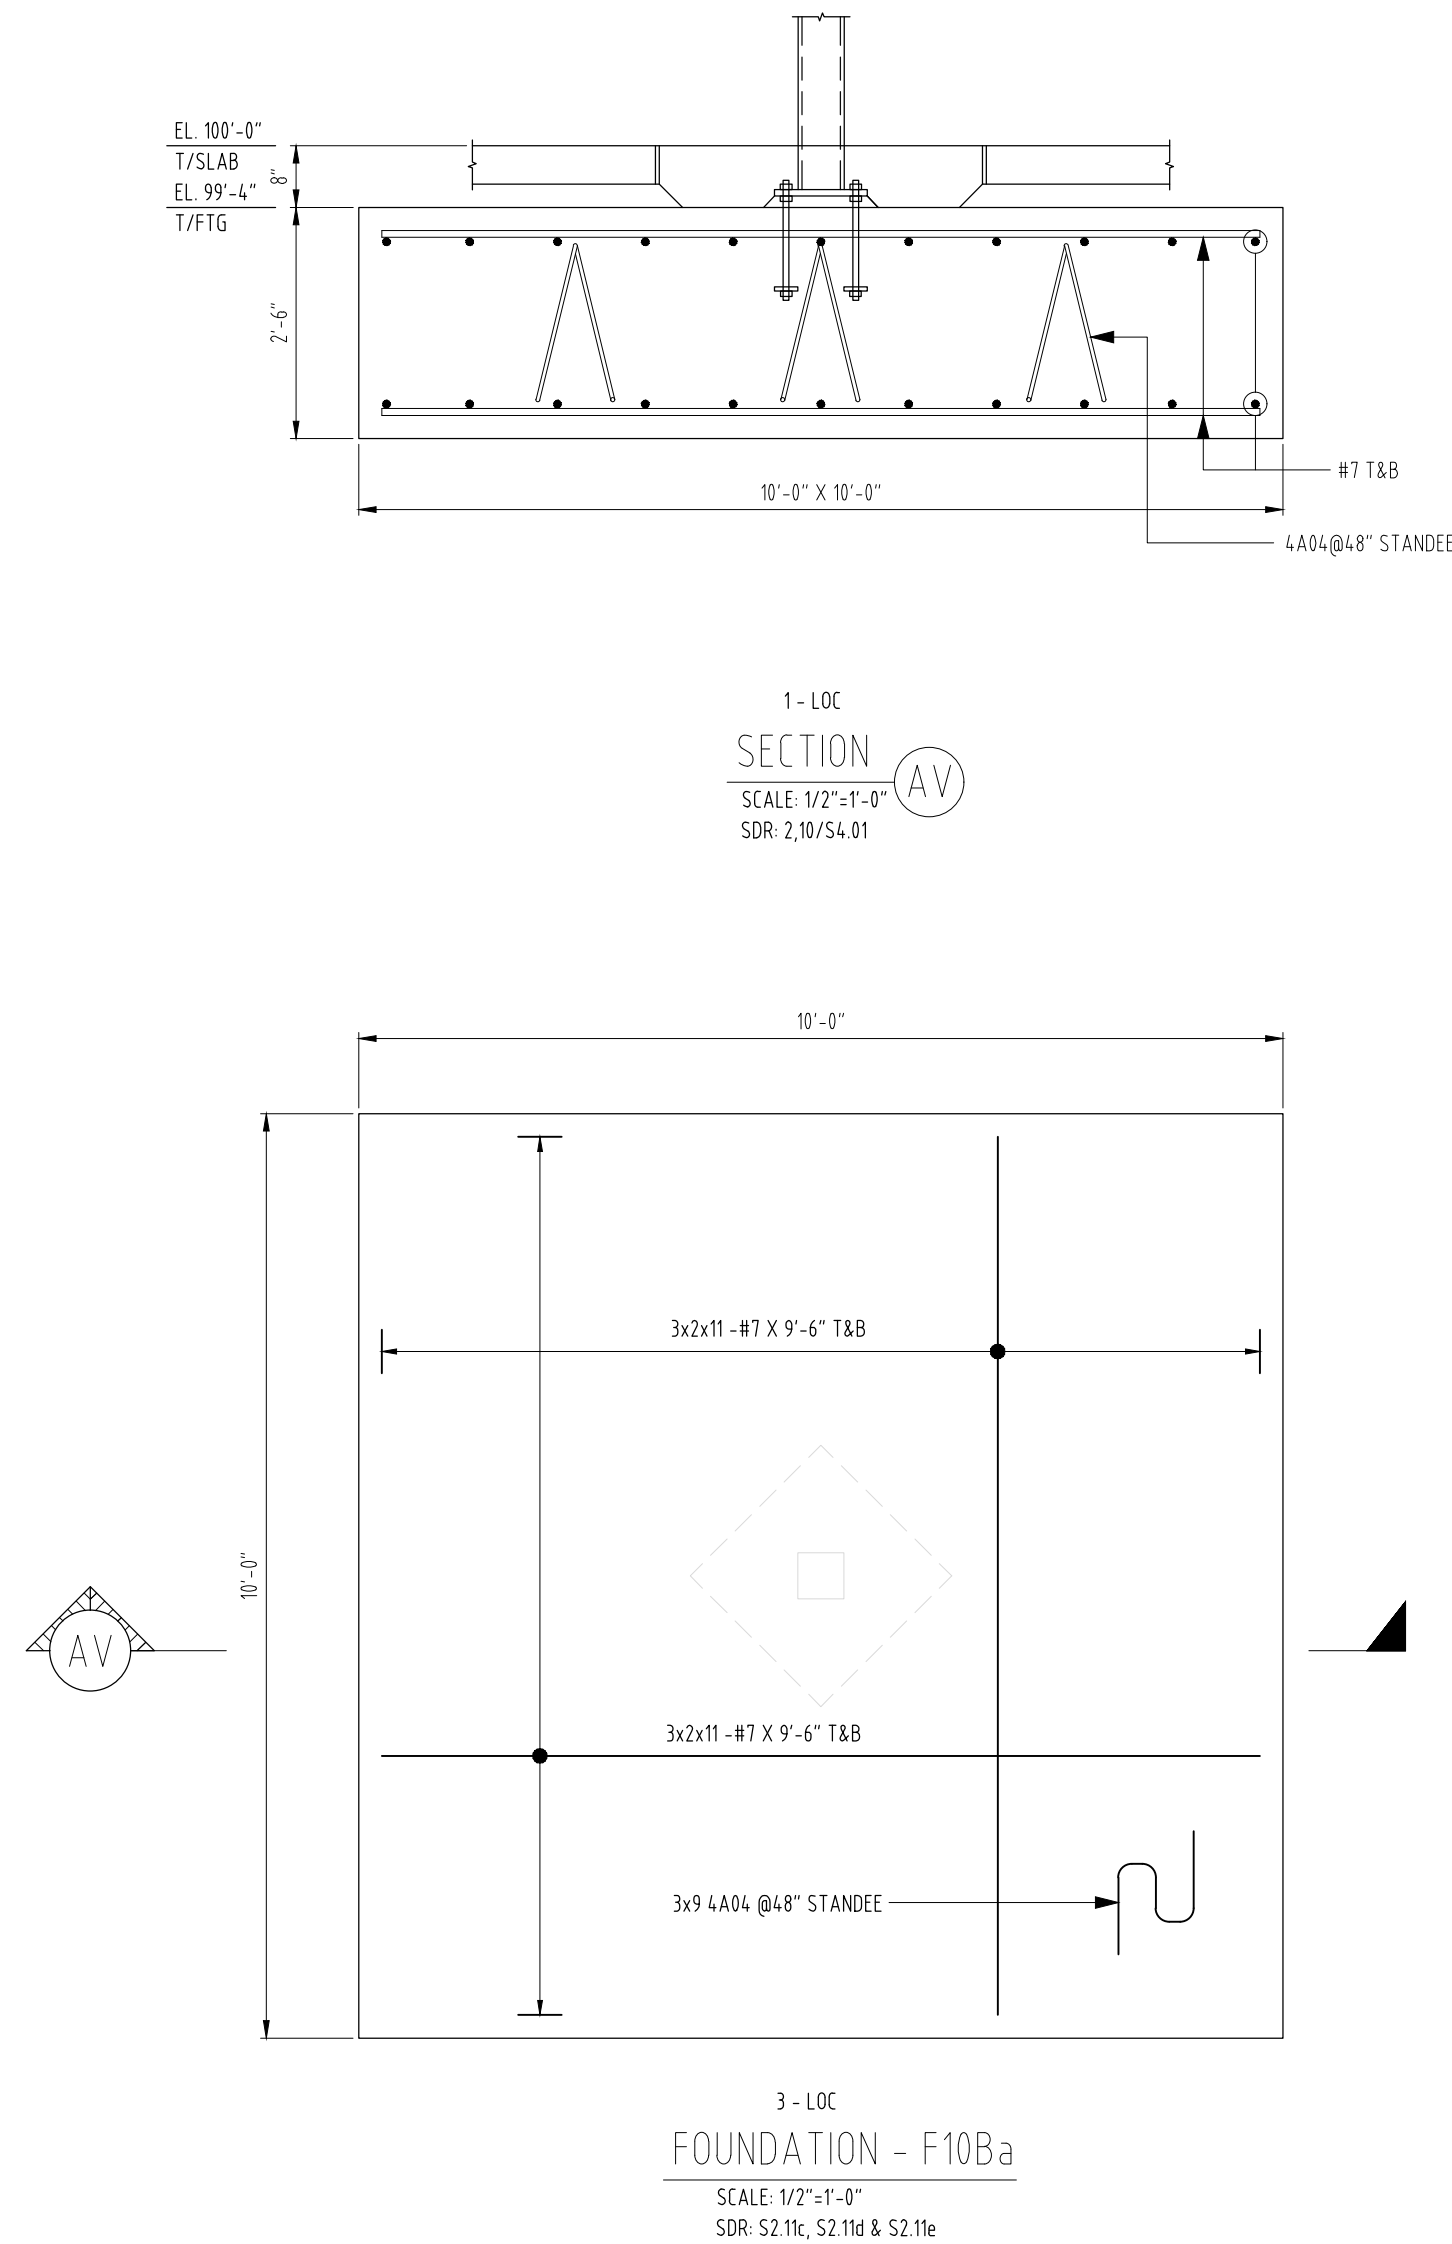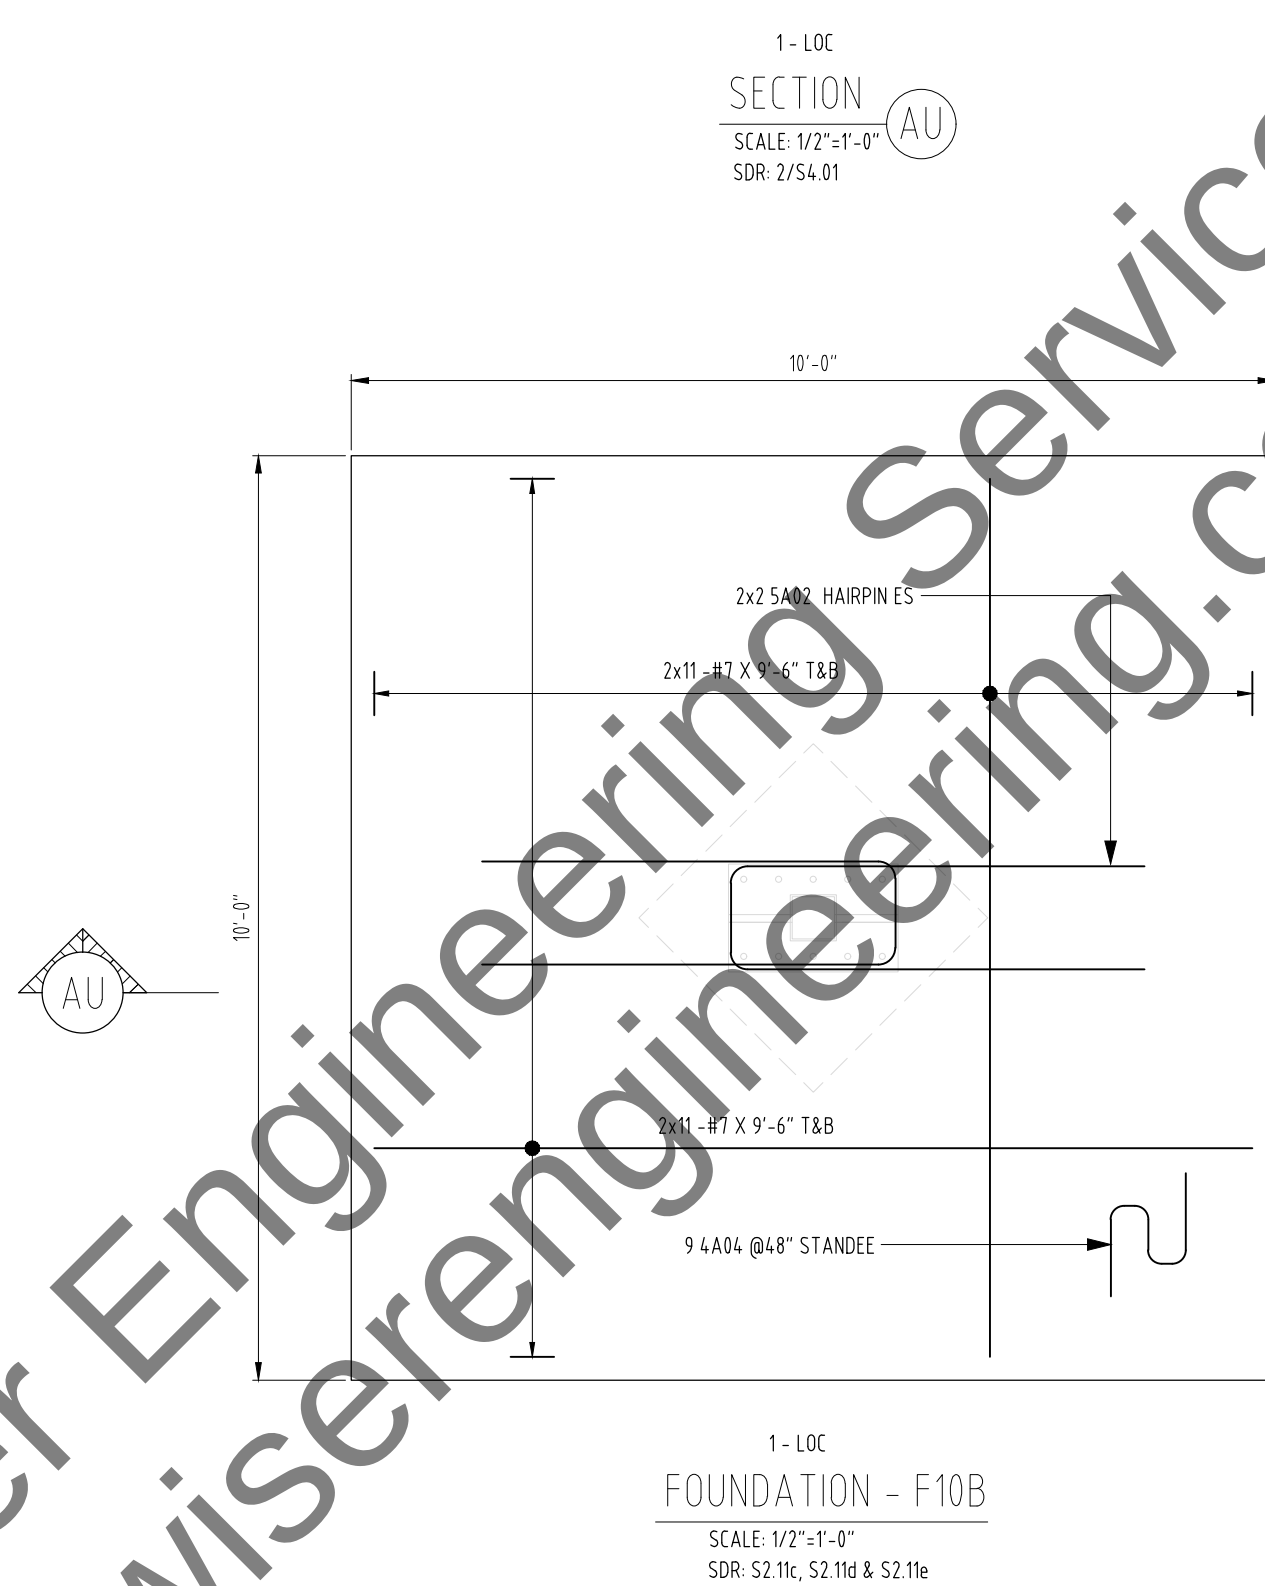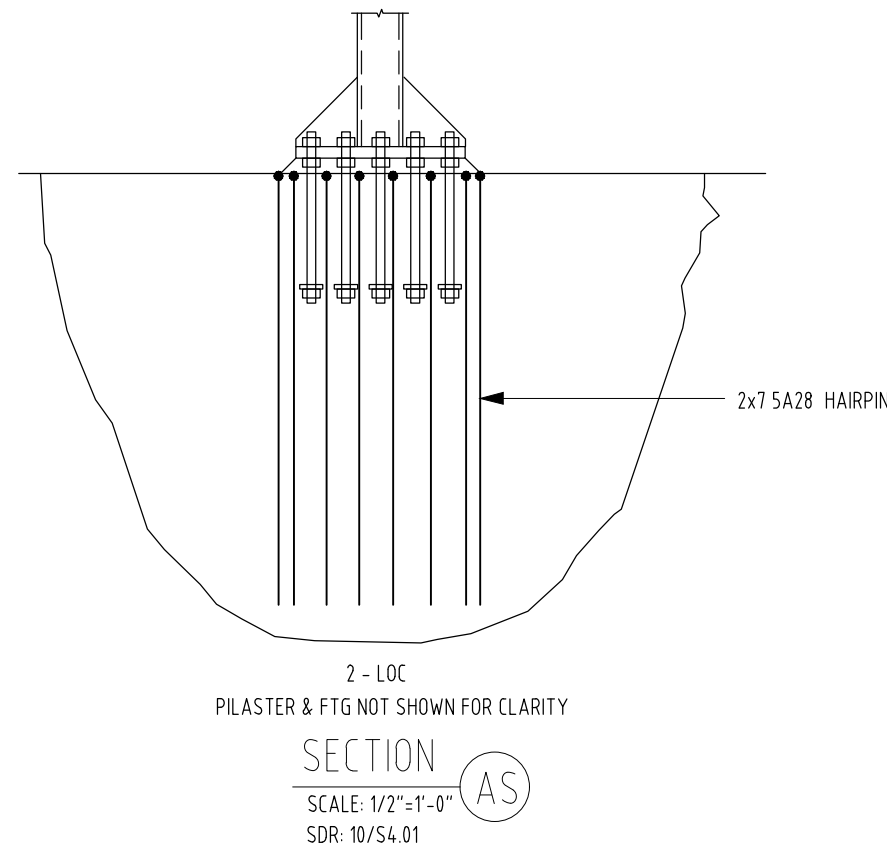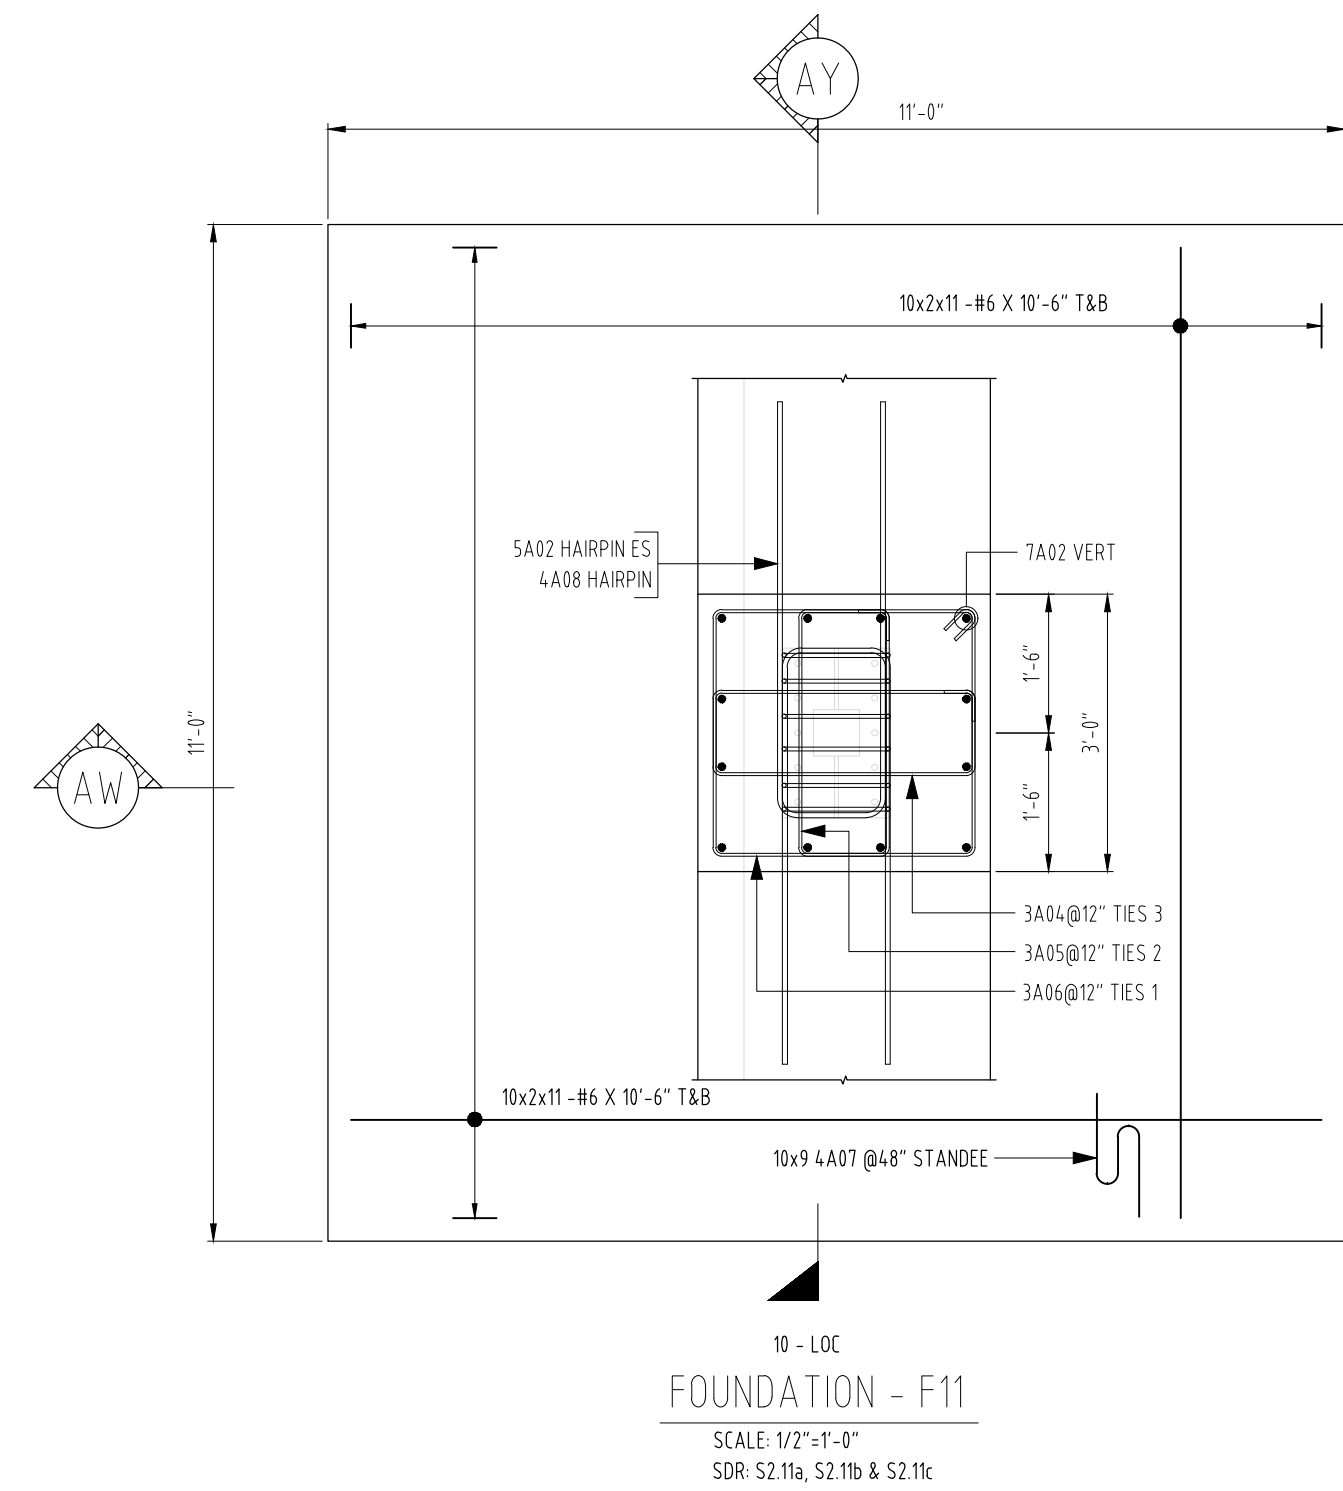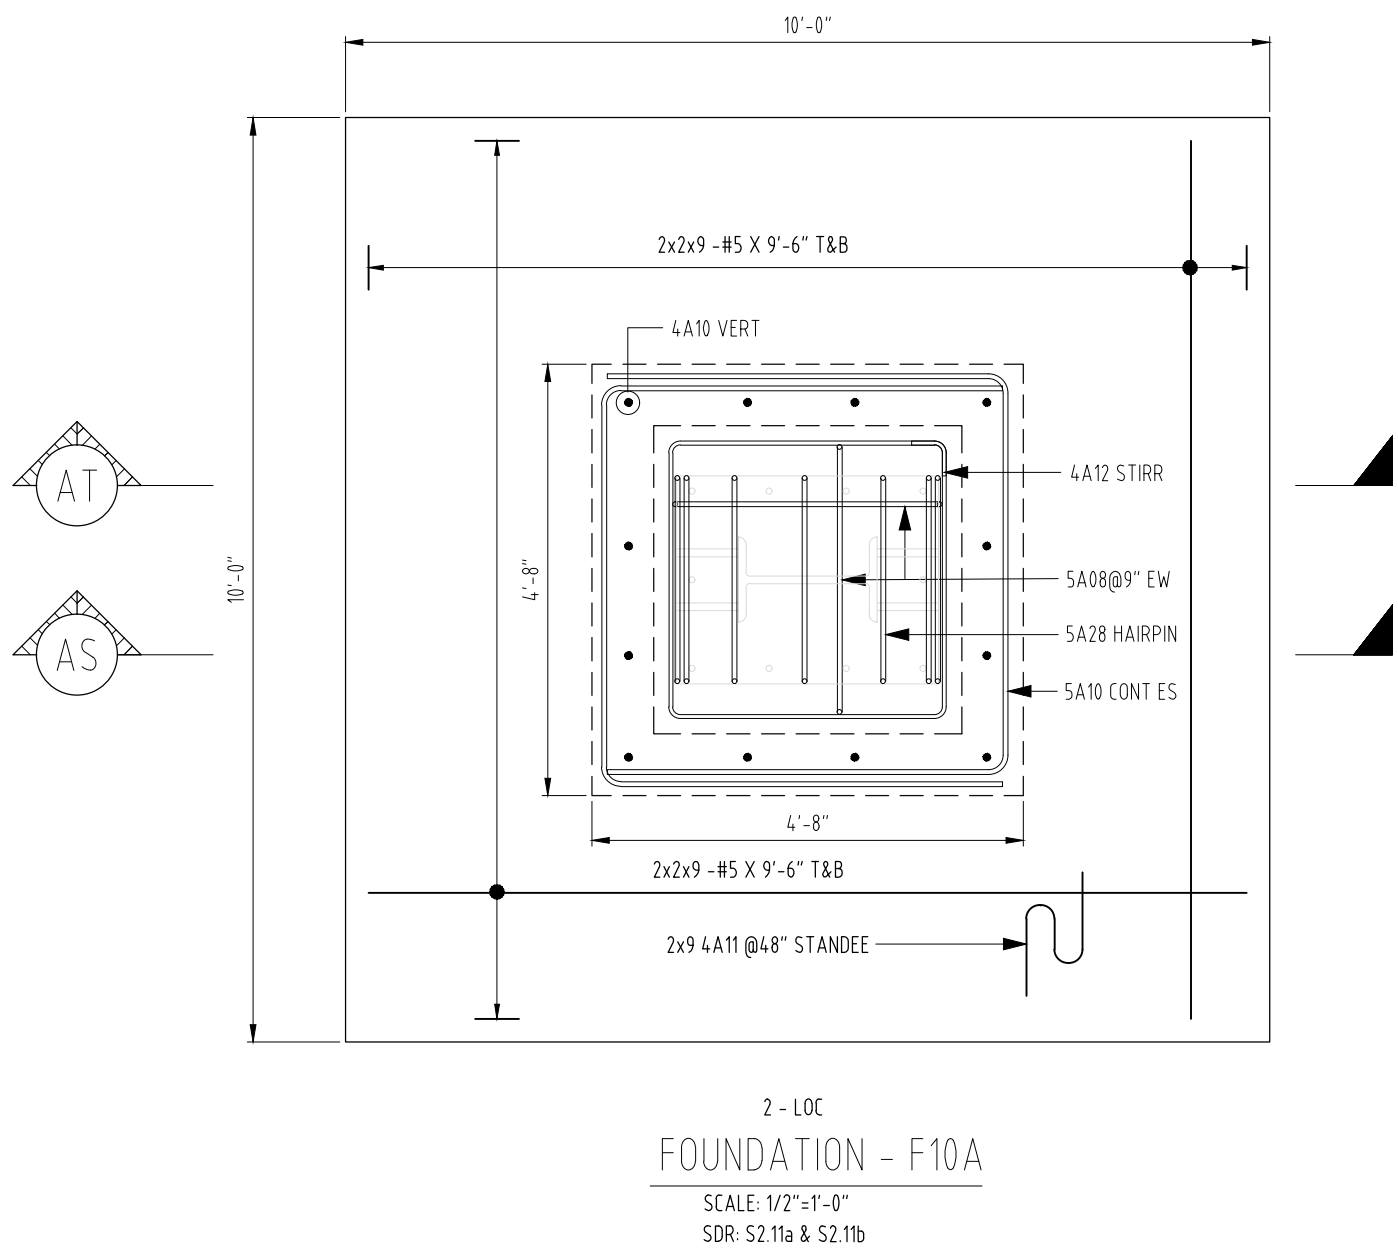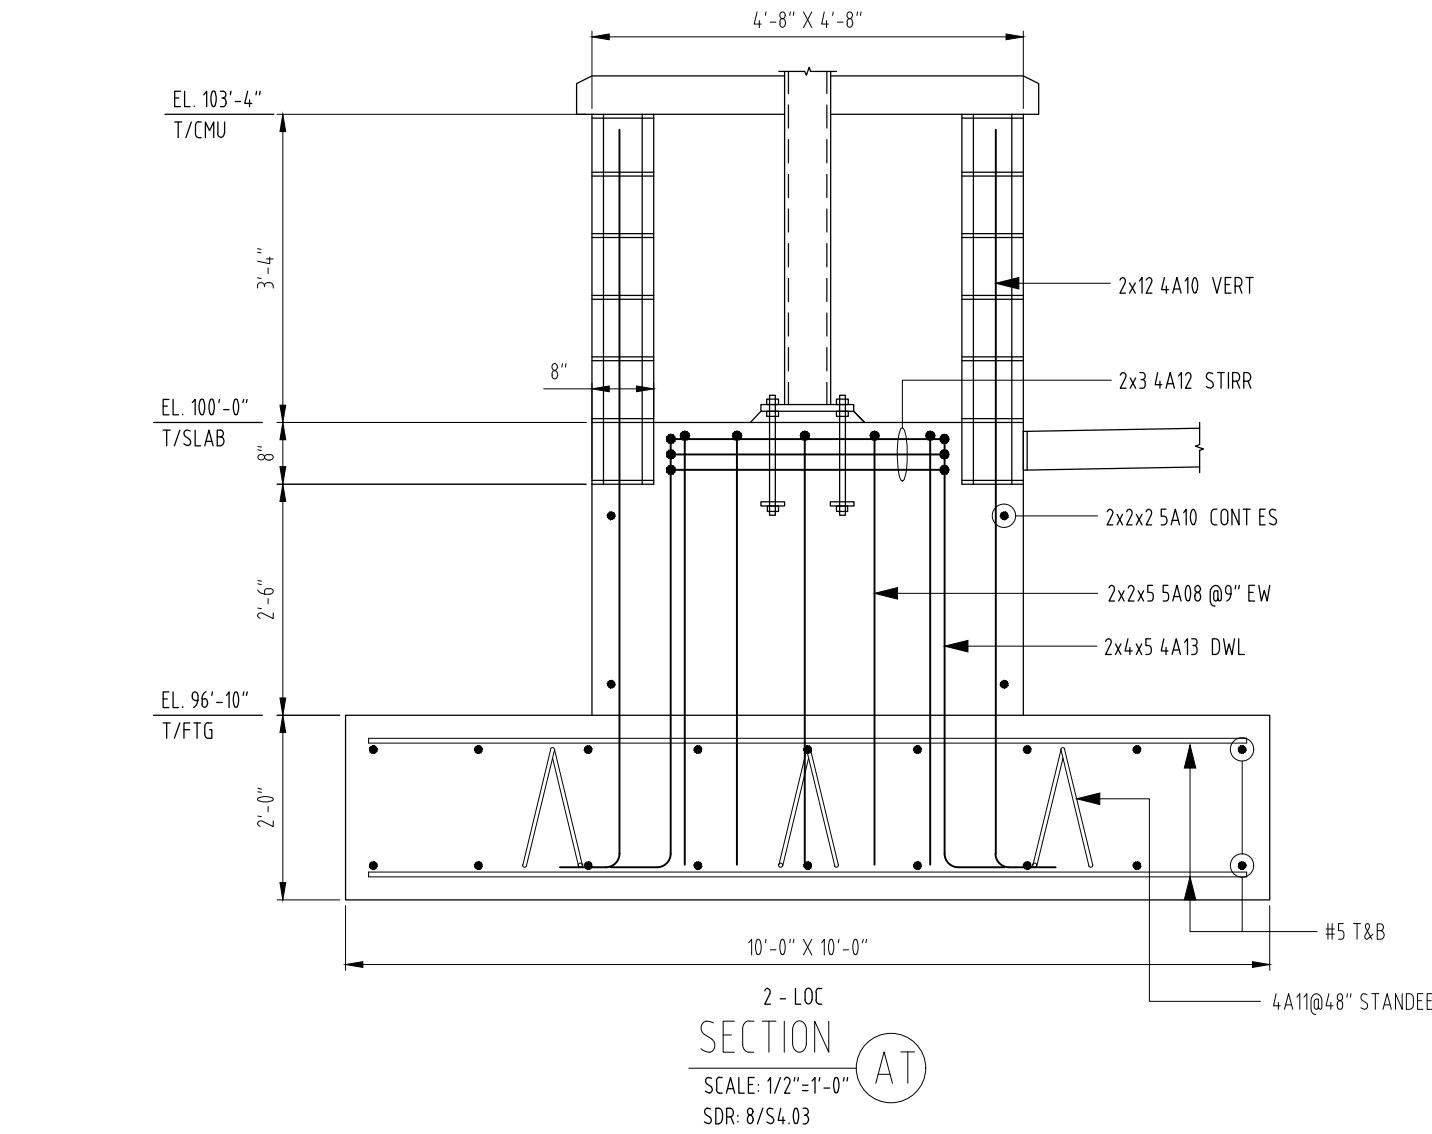

- NOTES:
- ALL STEEL ARE ASTM A615 GRADE 60 U.N.O.
 - THE PLACING DRAWING IS THE DETAILER'S INTERPRETATION OF THE CONTRACT DRAWINGS. IT IS NOT INTENDED AS A STANDALONE DOCUMENT AND MUST ALWAYS BE USED IN CONJUNCTION WITH THE CONTRACT DRAWINGS.









DRAWN BY: WES		FOUNDATION – SPREAD FOOTING		01	05/24/2023	FOR APPROVAL	08	
		PROJECT SAMPLE		02	06/28/2023	AE COMMENTS	09	
		LOCATION TEXAS		03	07/16/2023	ISSUED FOR CONSTRUCTION	10	
		ENGINEER –		04			11	
CUSTOMER –				05			12	
				06			13	
				07			14	
JOB NO.: —								
DRAWING NO.: R01G								

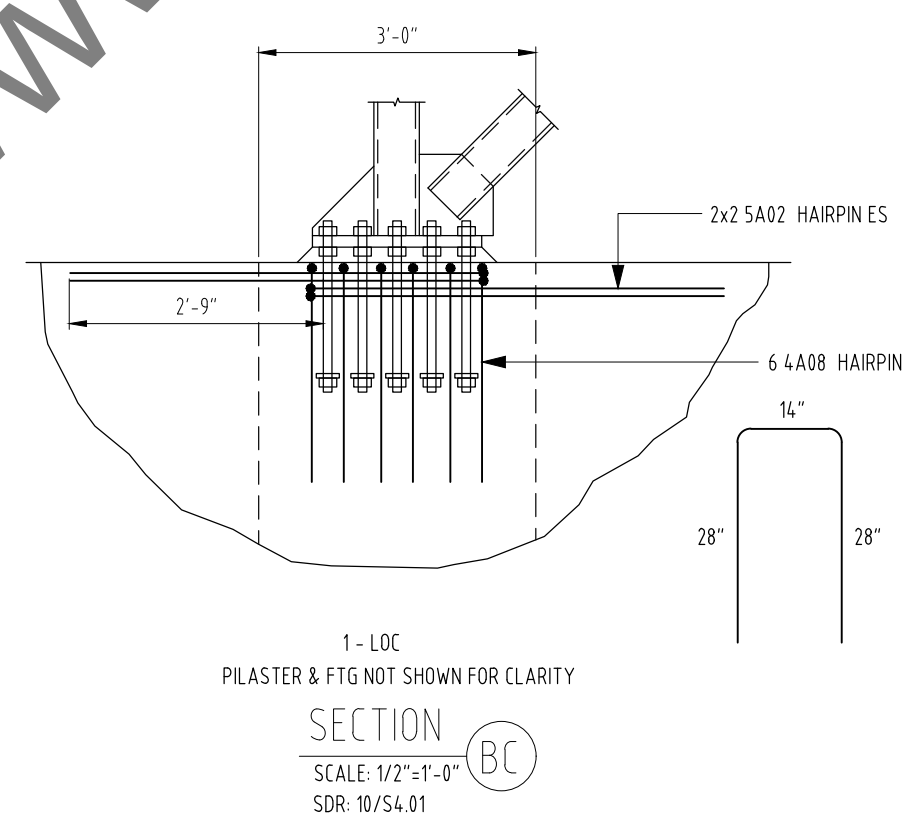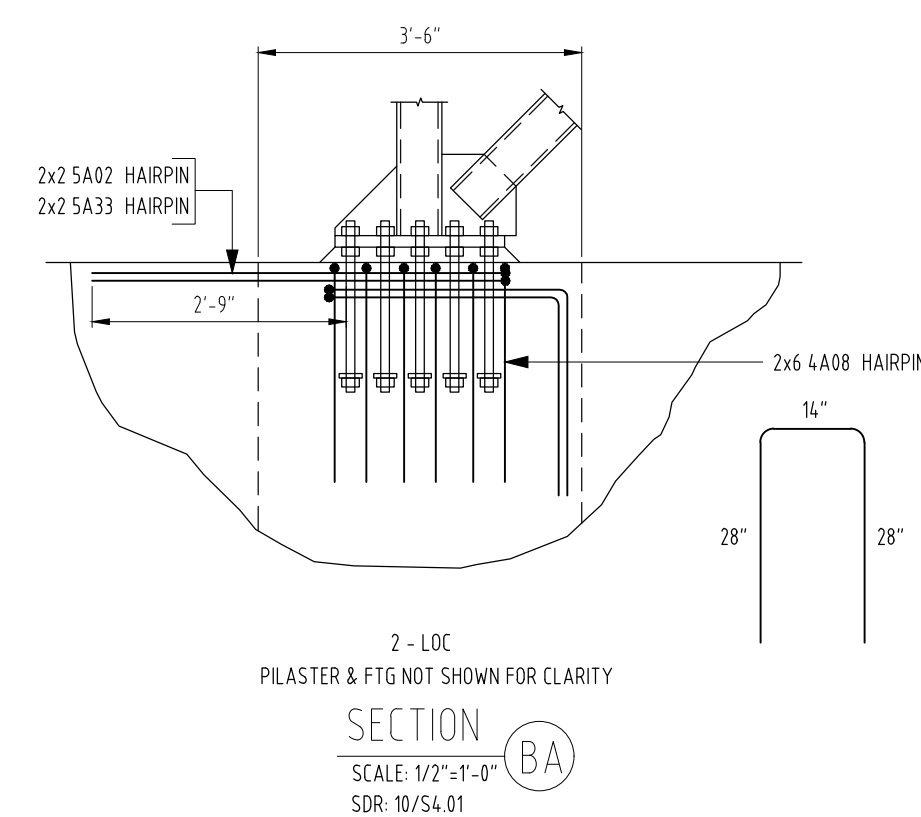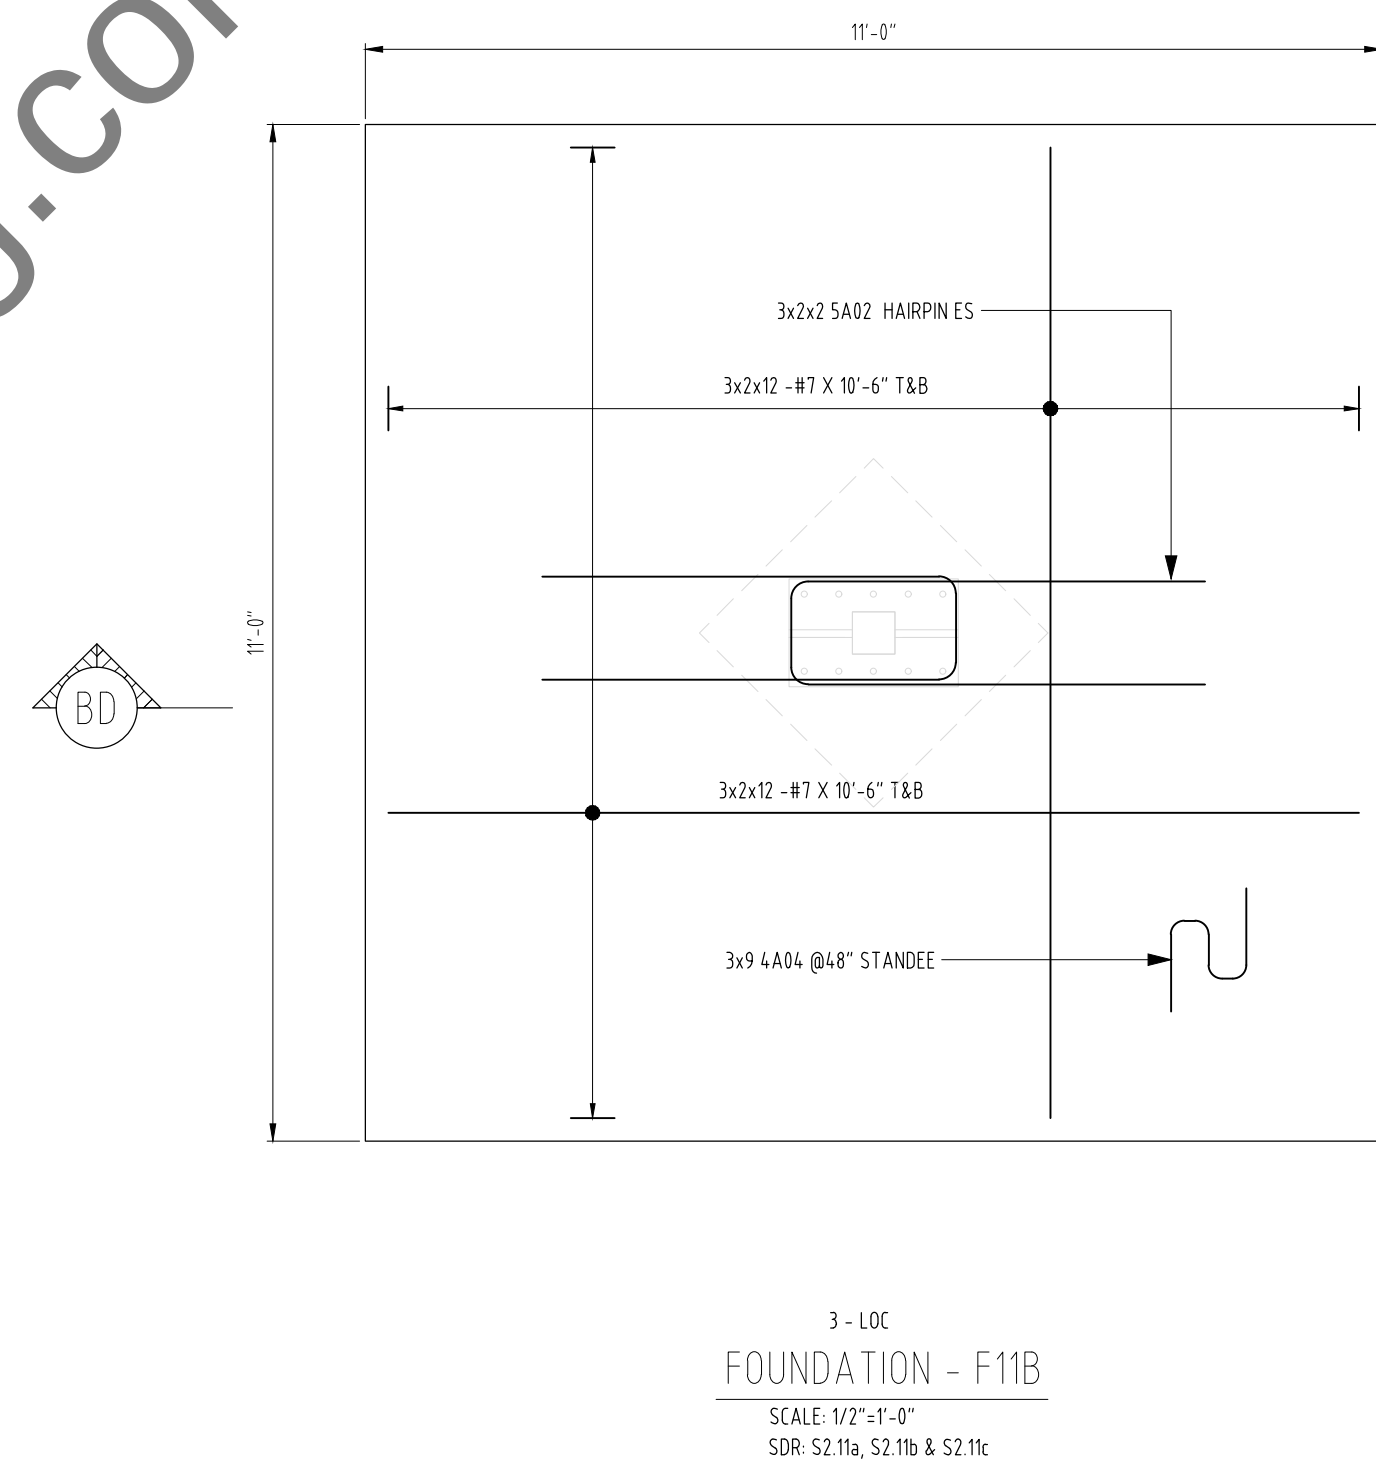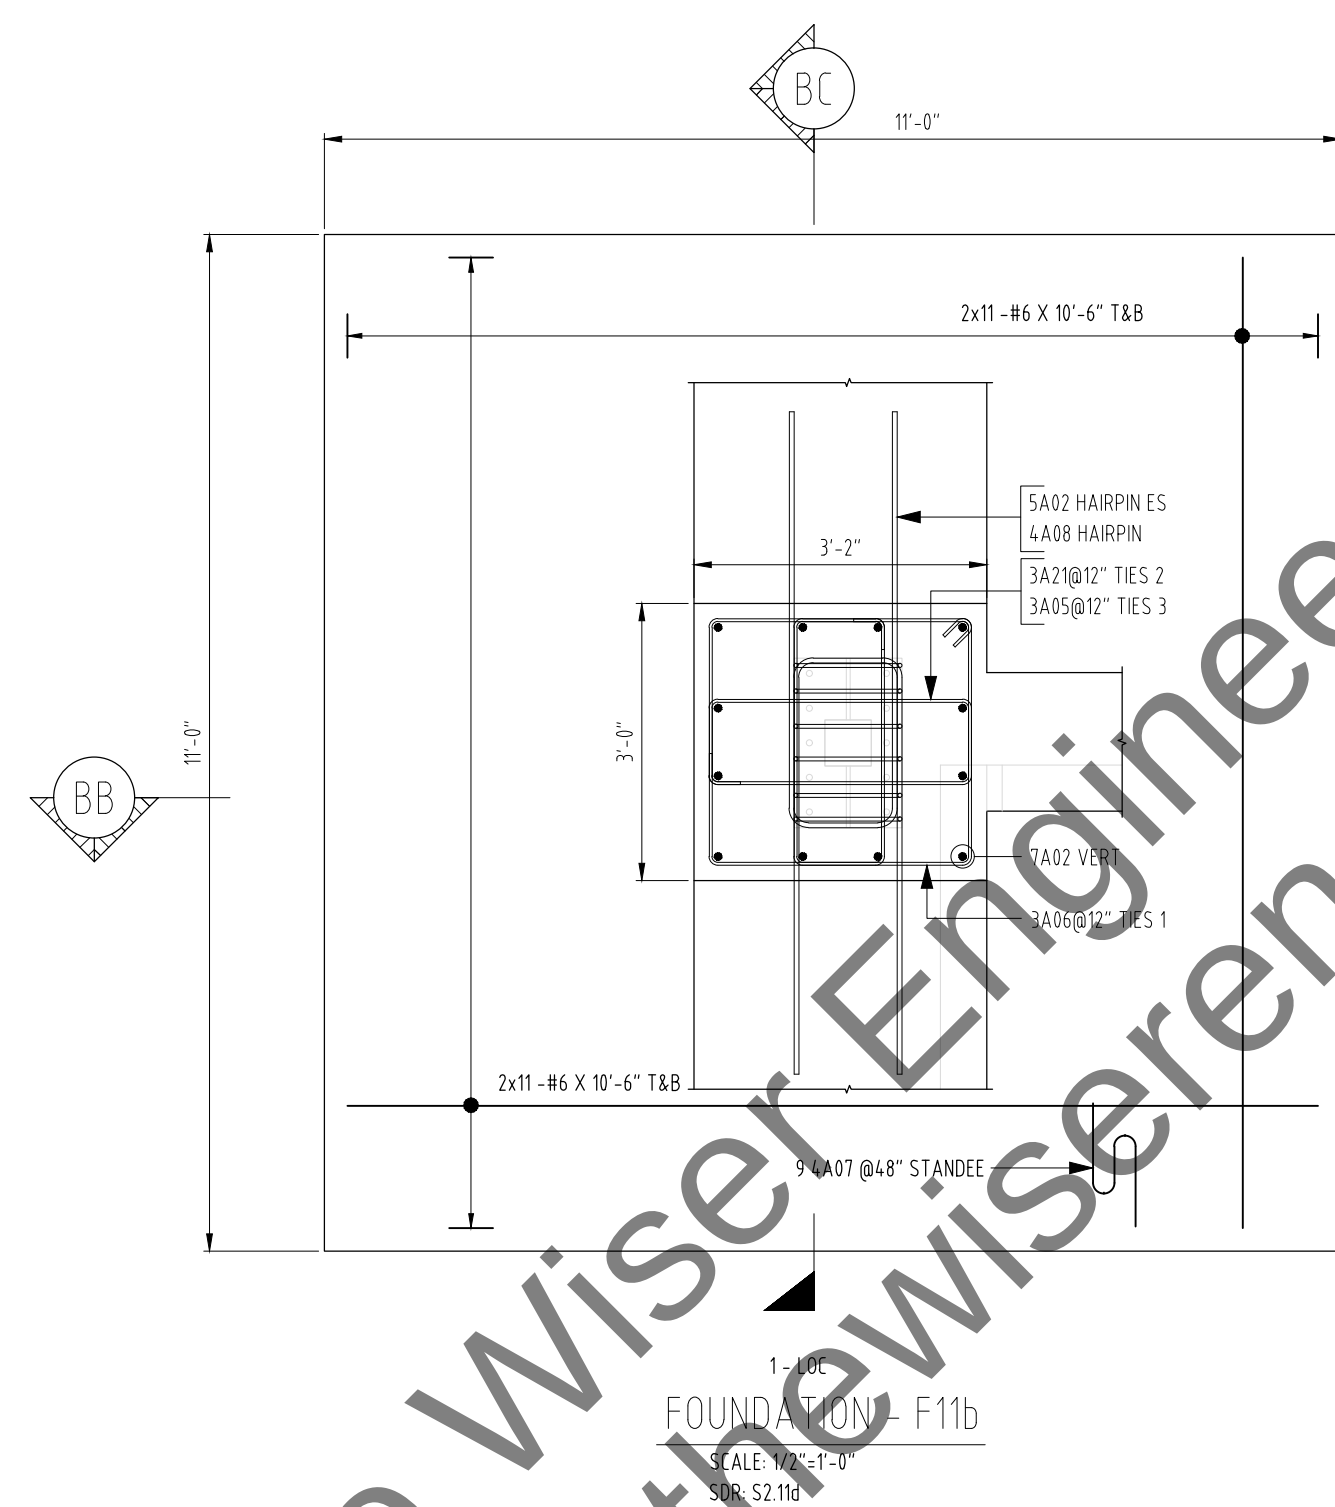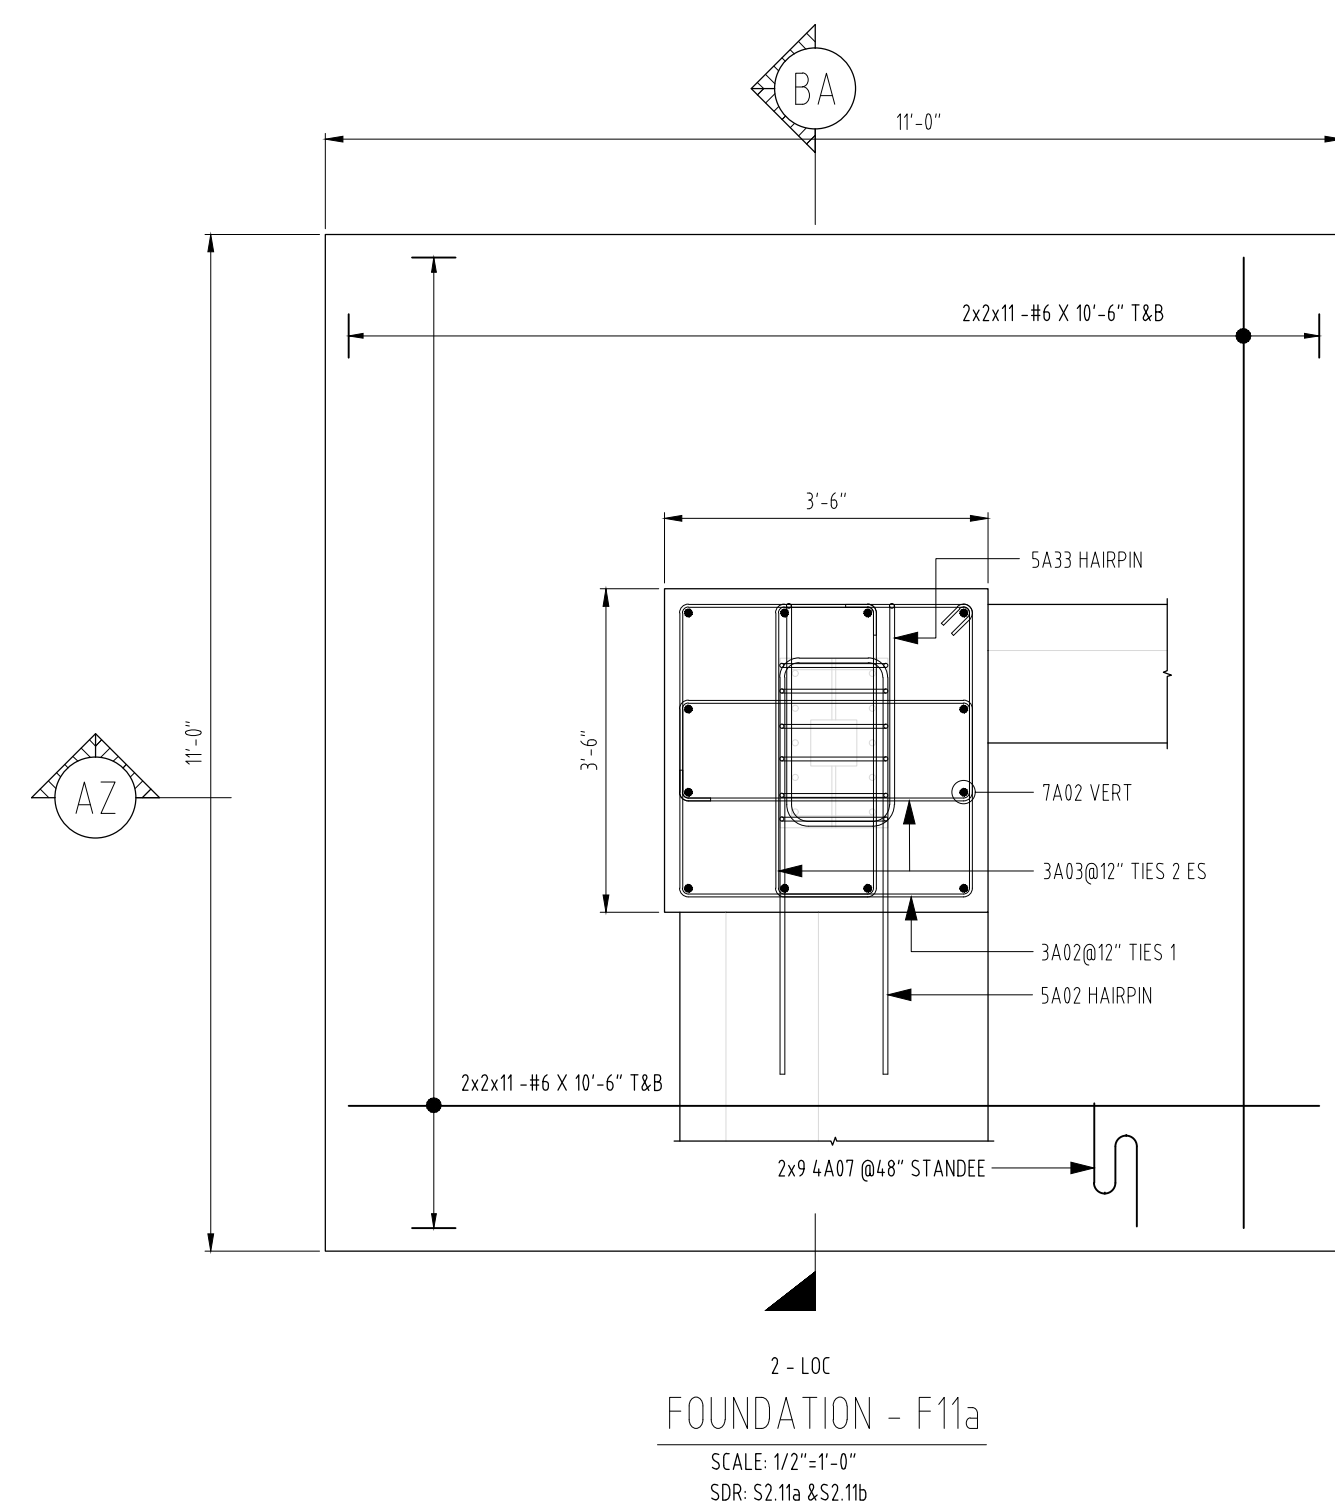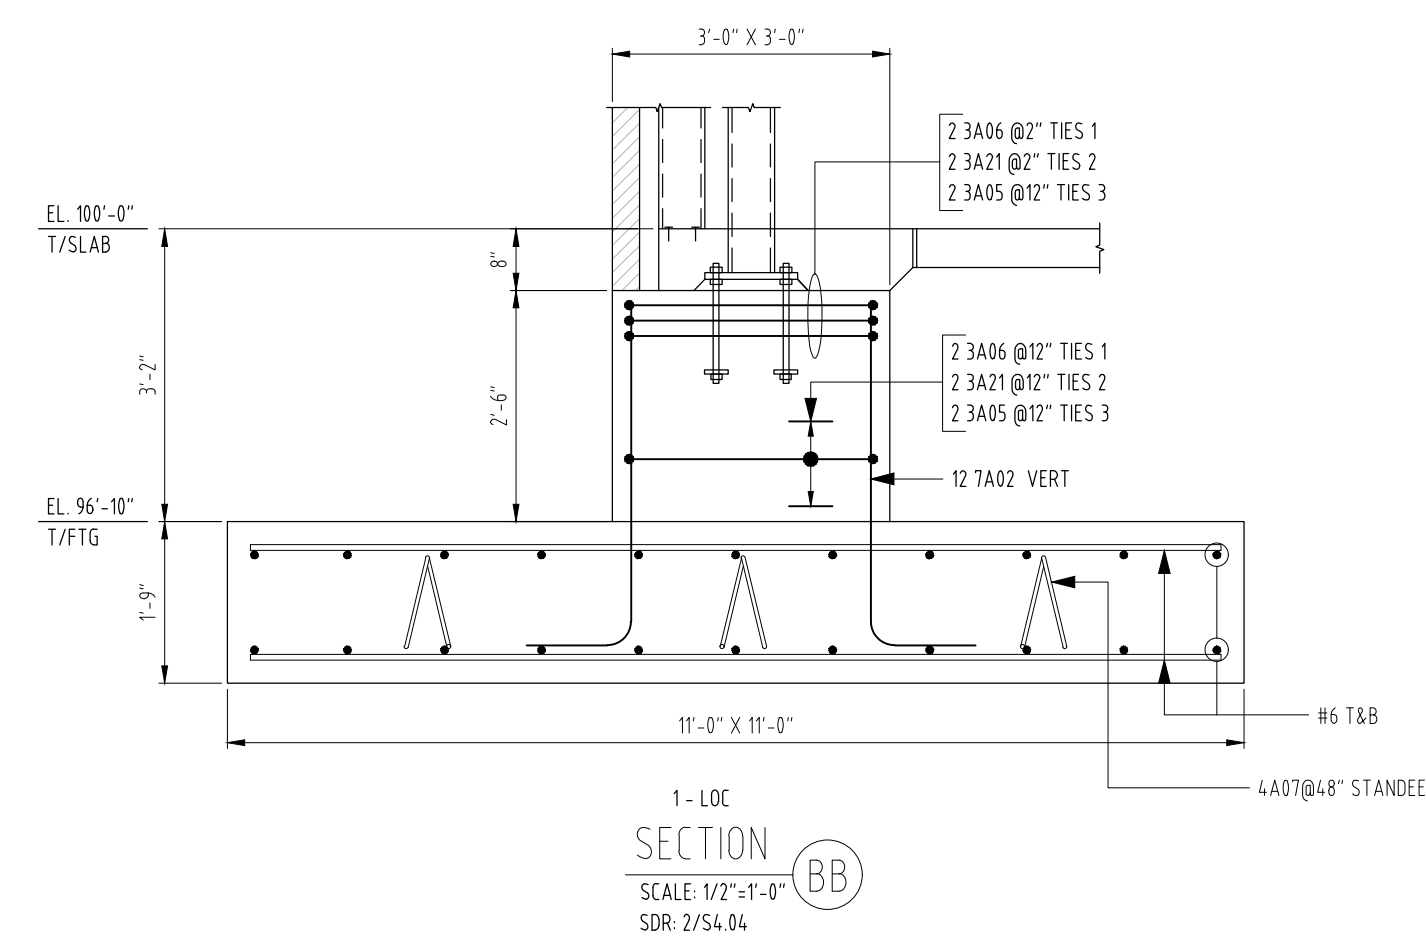

NOTES:

1. ALL STEEL ARE ASTM A615 GRADE 60 U.N.O.
2. THE PLACING DRAWING IS THE DETAILER'S INTERPRETATION OF THE CONTRACT DRAWINGS. IT IS NOT INTENDED AS A STANDALONE DOCUMENT AND MUST ALWAYS BE USED IN CONJUNCTION WITH THE CONTRACT DRAWINGS.

DRAWN BY:		TITLE		FOUNDATION – SPREAD FOOTING			
WES		PROJECT		SAMPLE			
JOB NO.:		LOCATION		TEXAS			
—		ENGINEER		—			
DRAWING NO.:		CUSTOMER		—			
R01H							

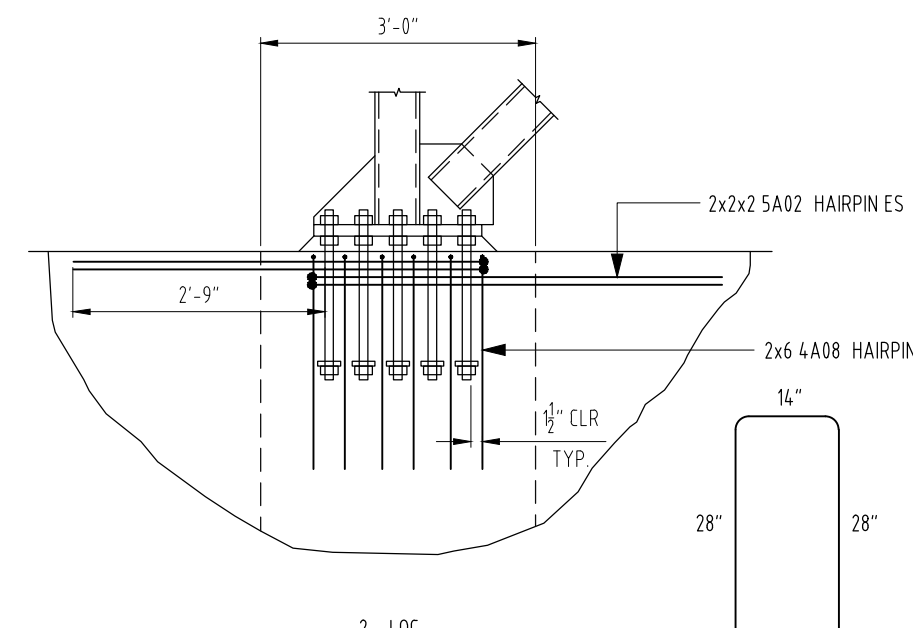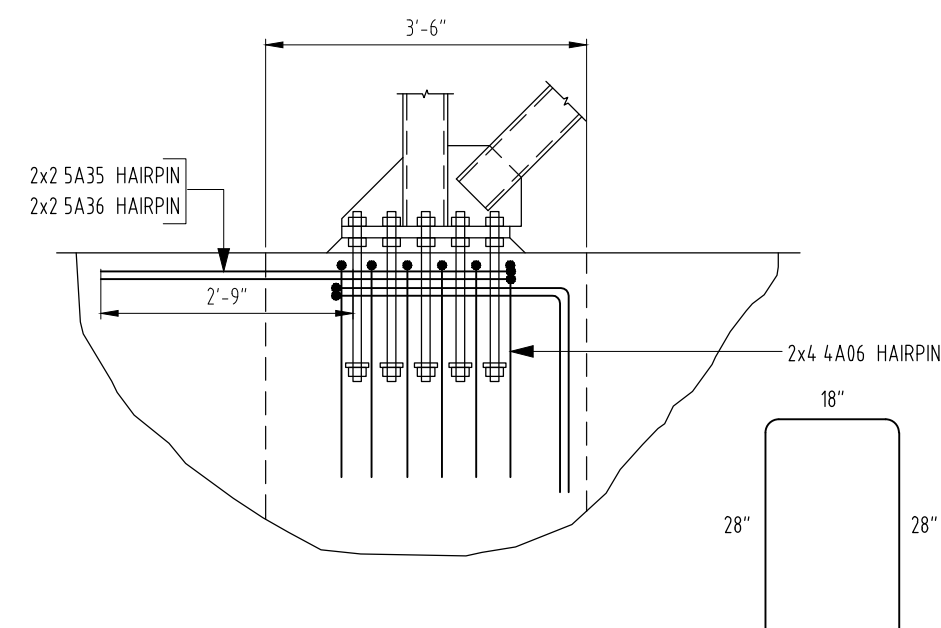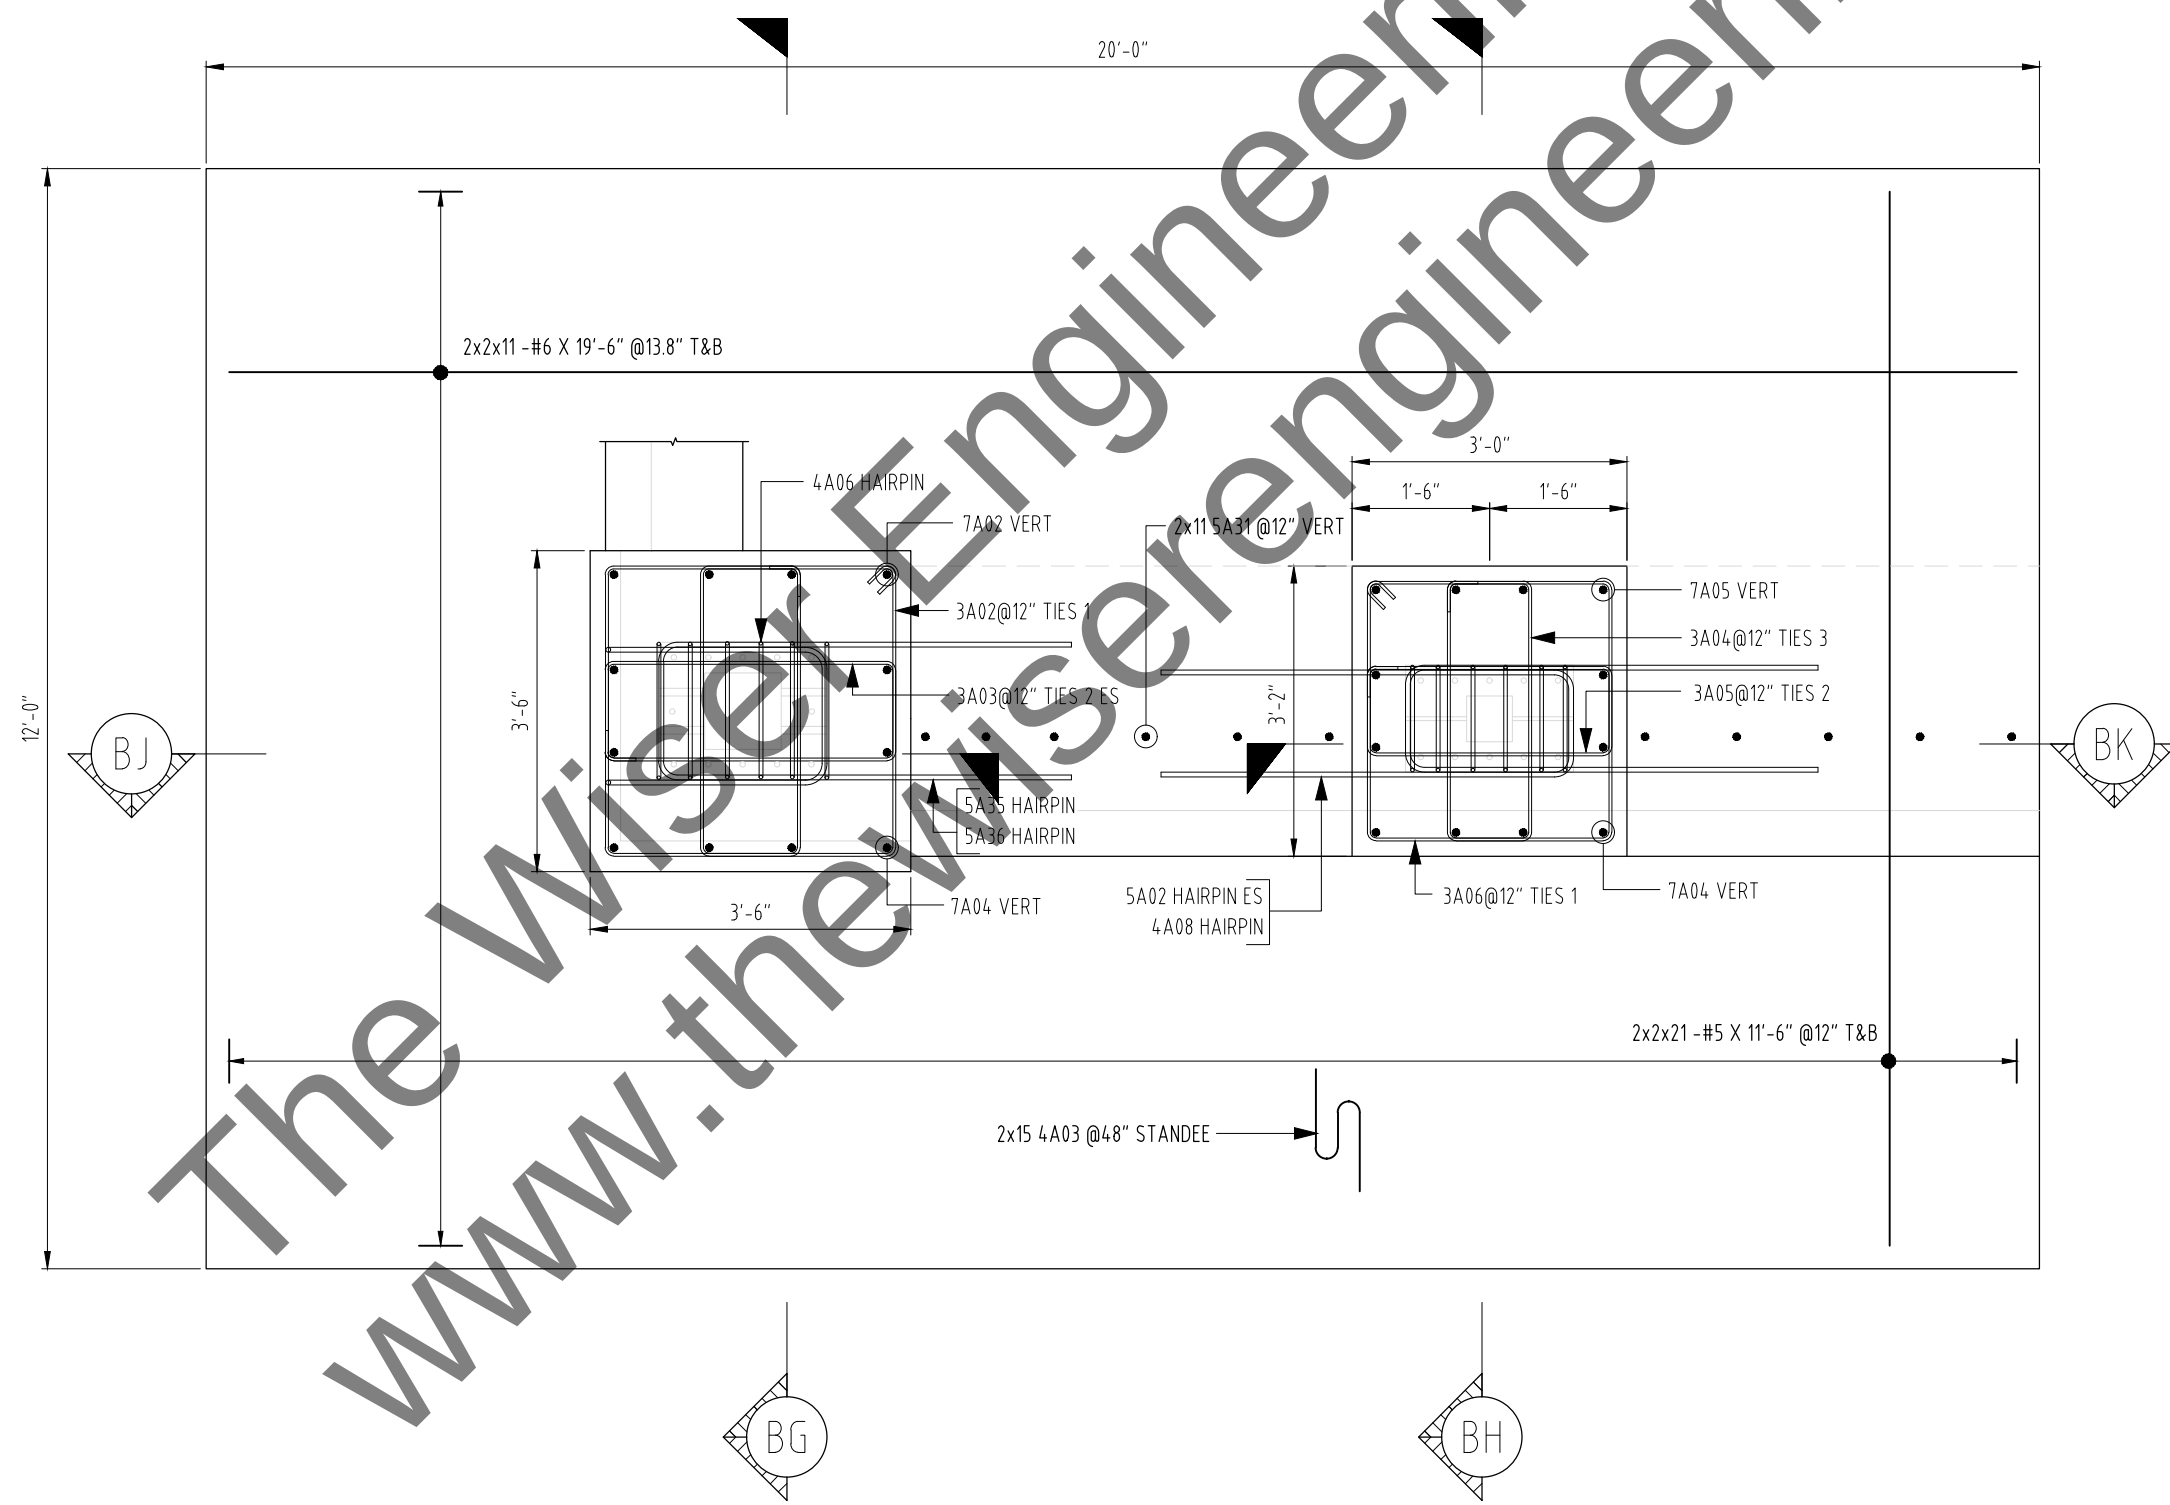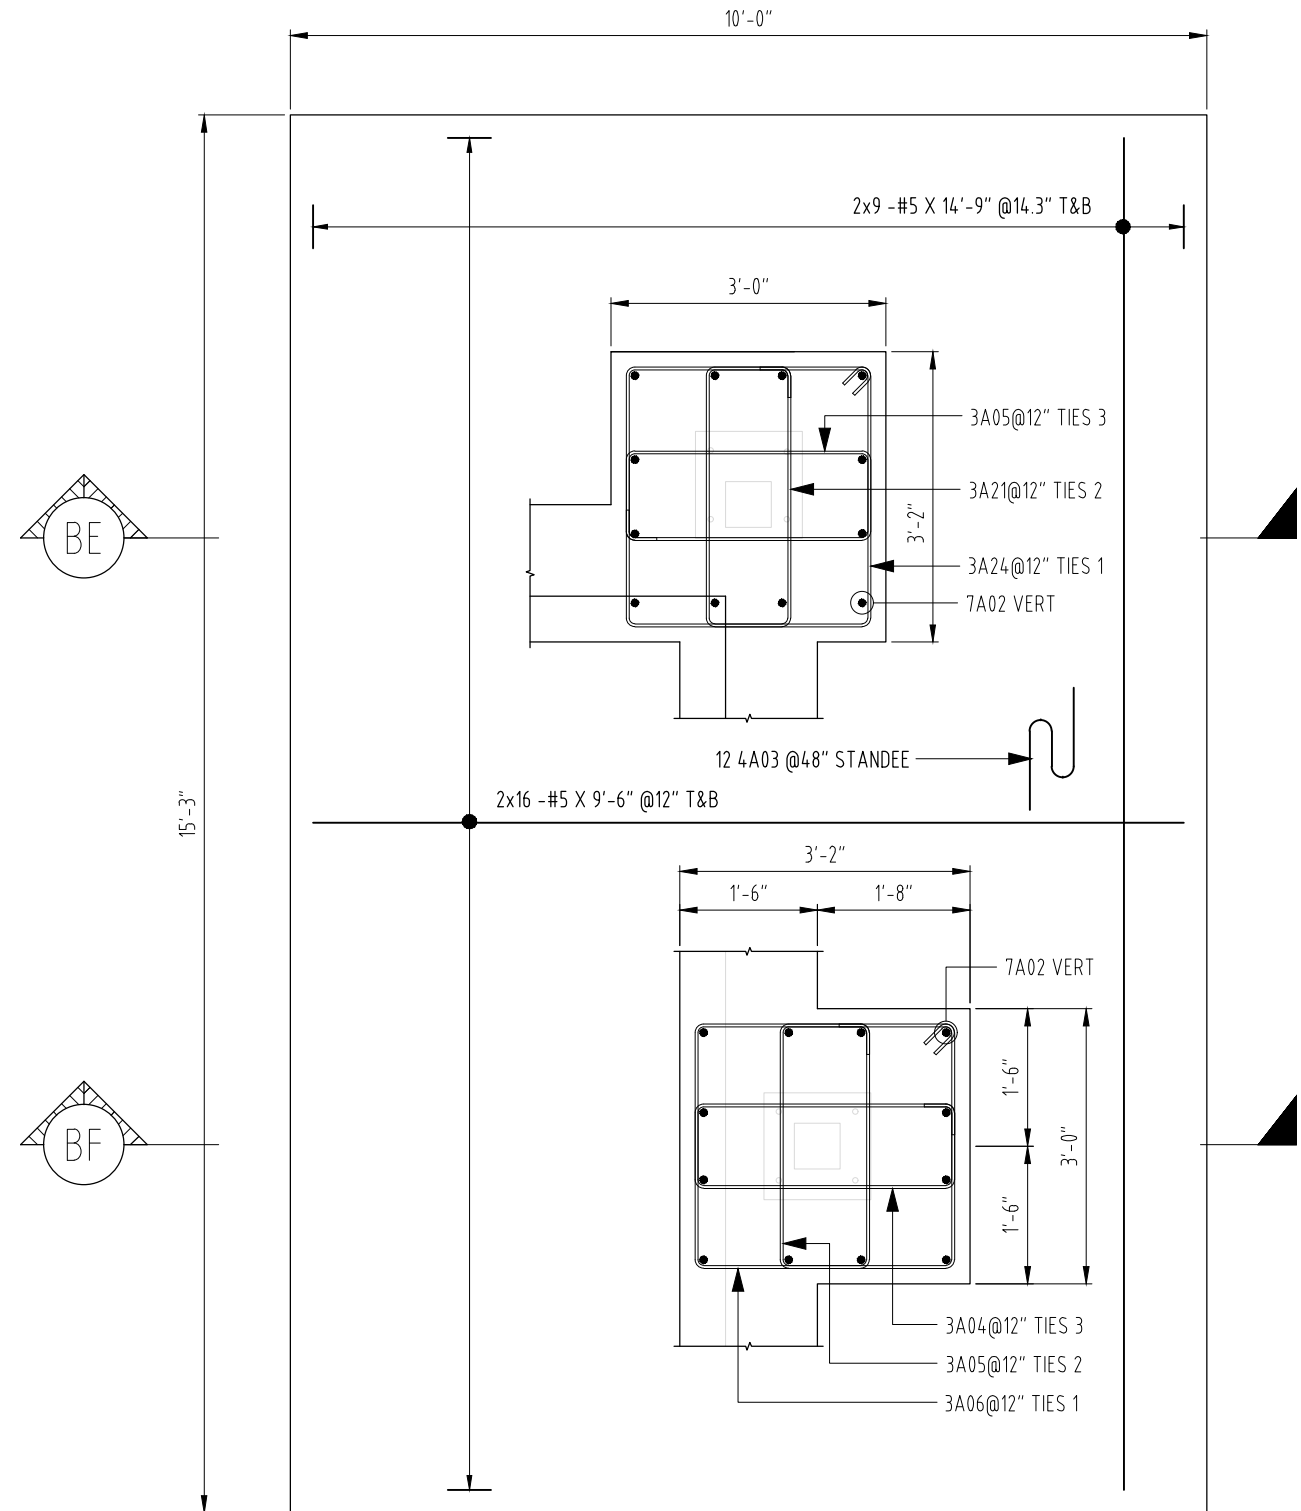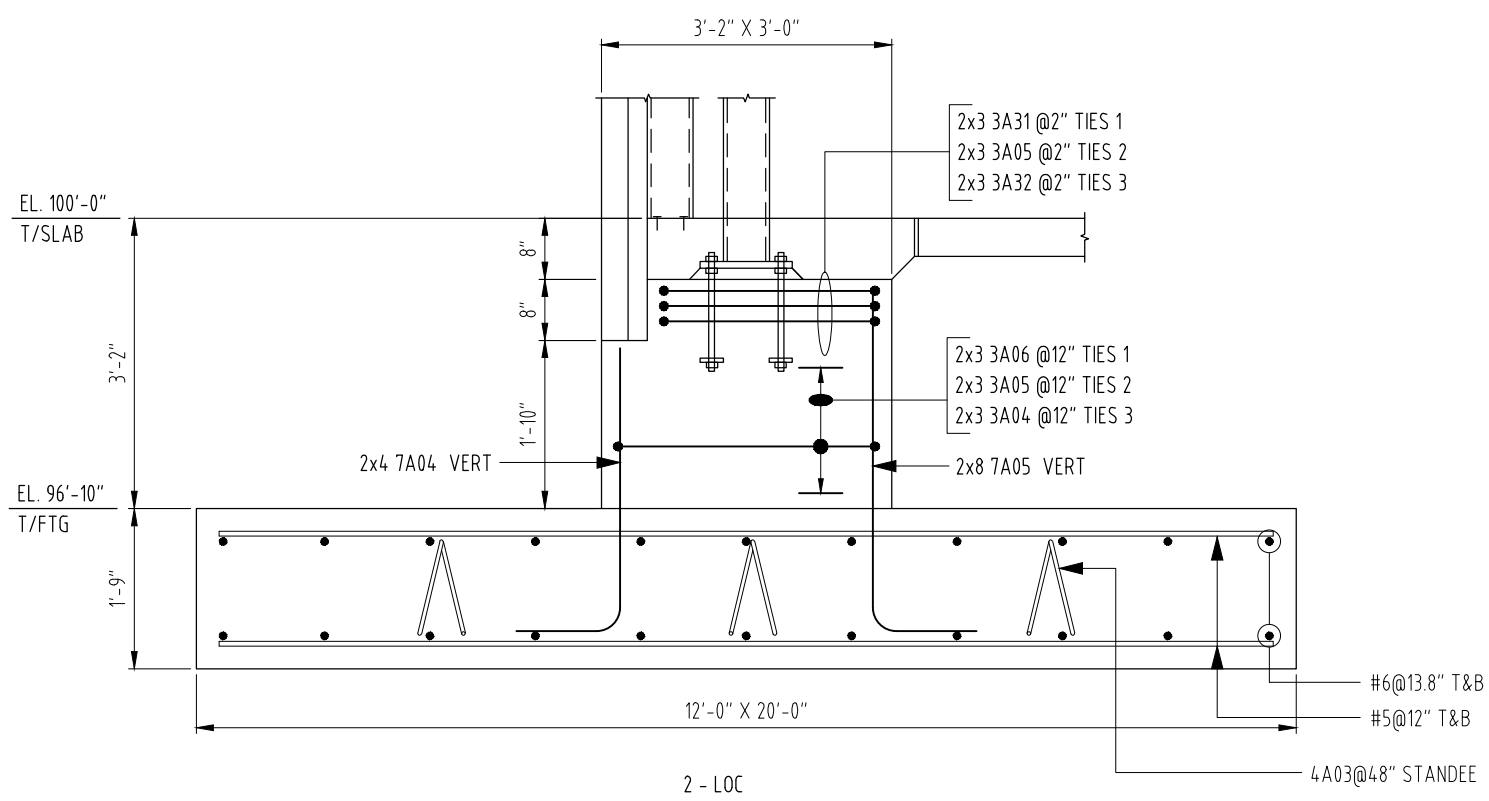
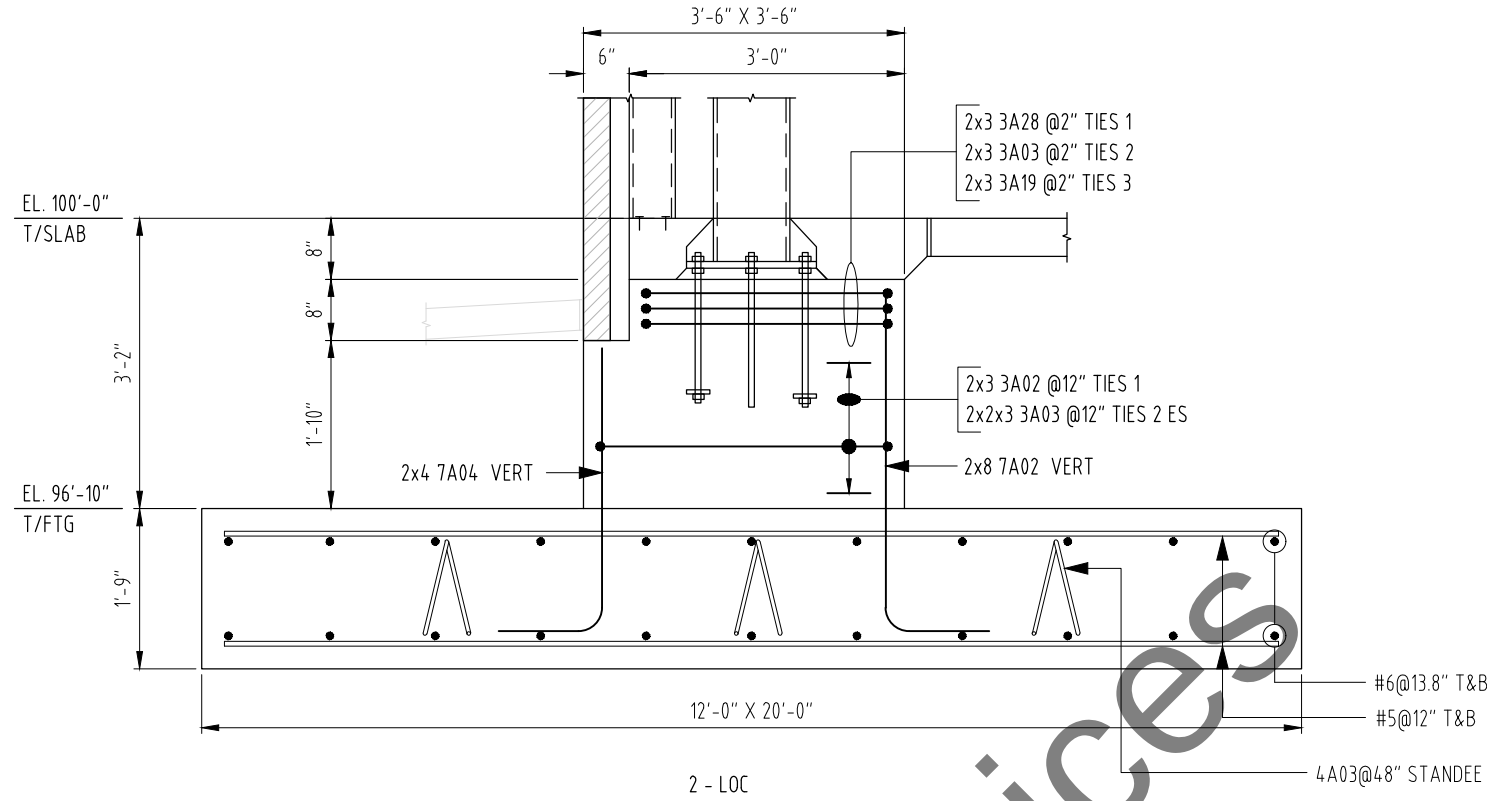
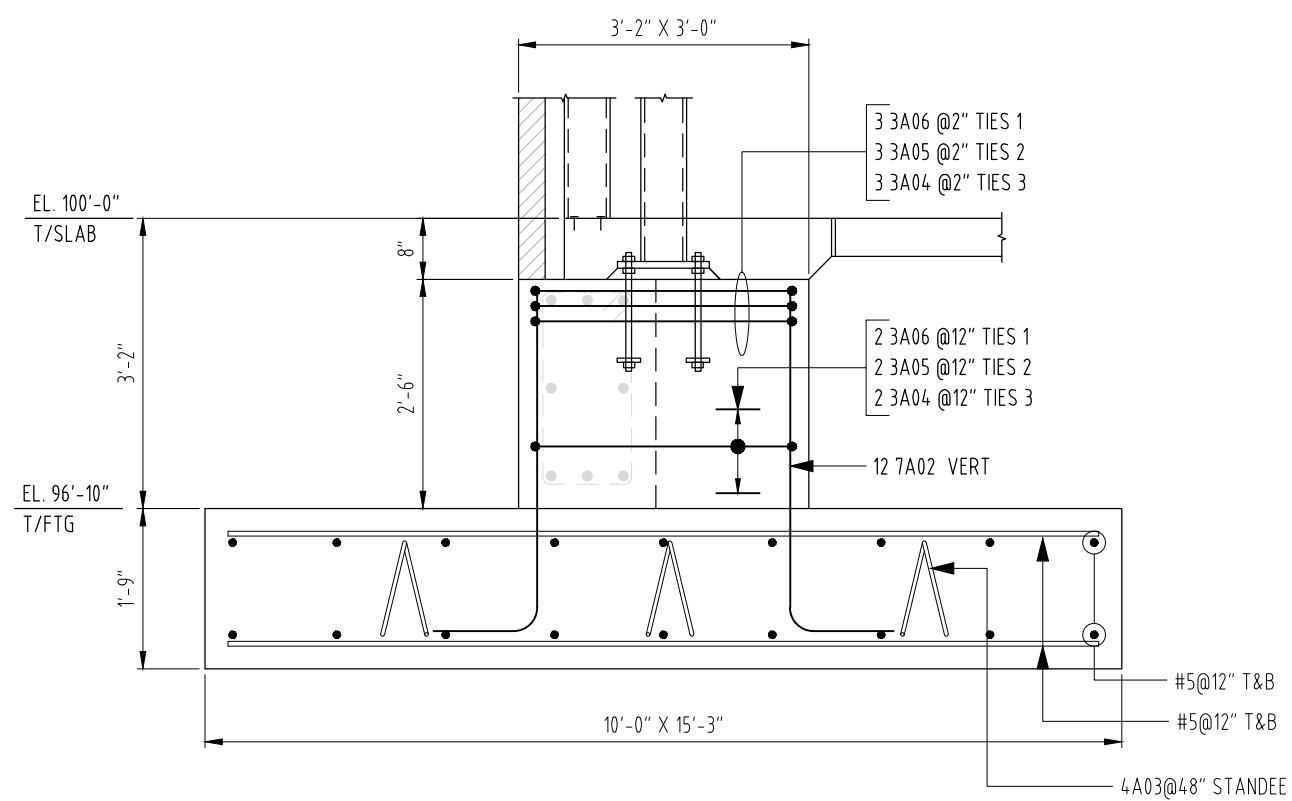
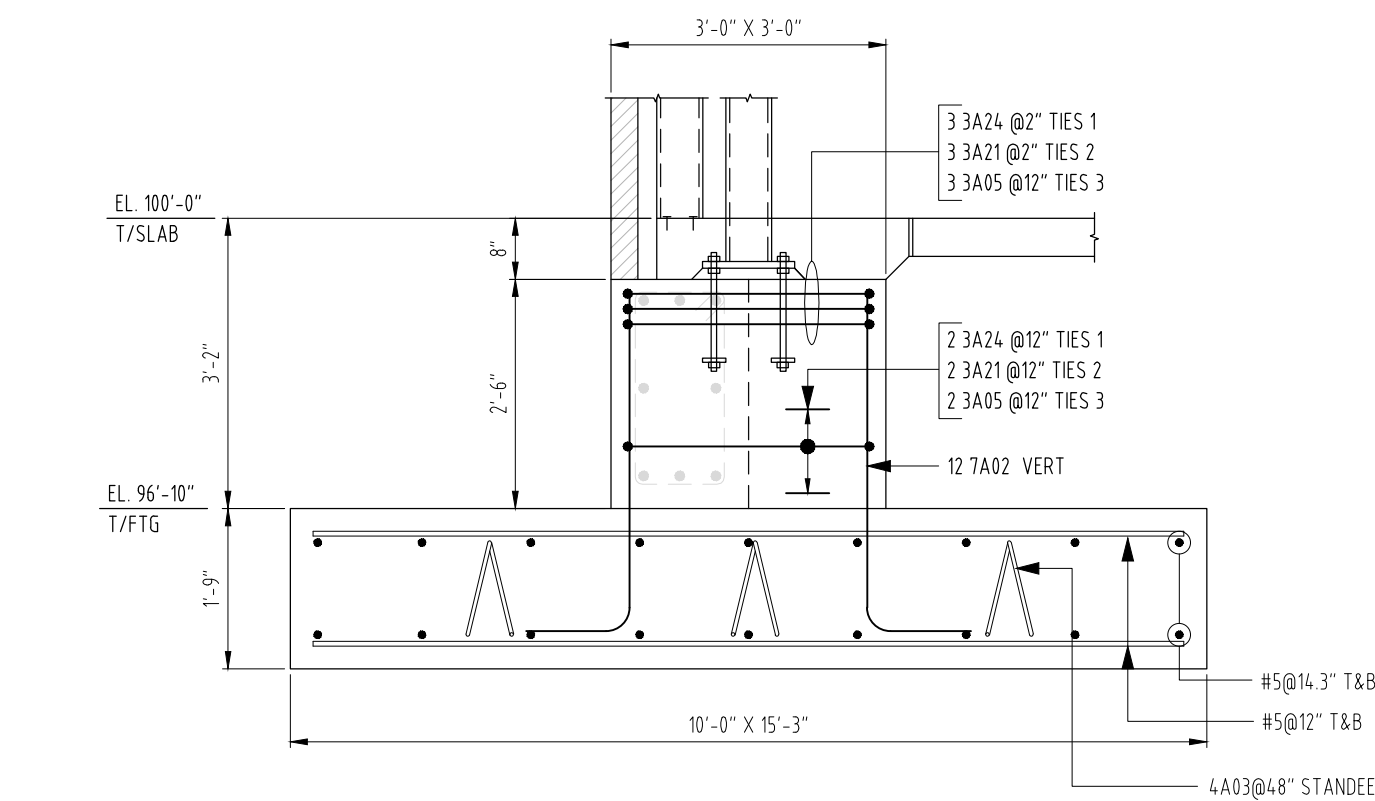


1-LOC
FOUNDATION - CF10X15'-3"
SCALE: 1/2"=1'-0"
SDR: S2.11a

2-LOC
FOUNDATION - CF12X20
SCALE: 1/2"=1'-0"
SDR: S2.11a & S2.11b


- NOTES:
- ALL STEEL ARE ASTM A615 GRADE 60 UNO.
 - THE PLACING DRAWING IS THE DETAILER'S INTERPRETATION OF THE CONTRACT DRAWINGS. IT IS NOT INTENDED AS A STANDALONE DOCUMENT AND MUST ALWAYS BE USED IN CONJUNCTION WITH THE CONTRACT DRAWINGS.

TITLE	FOUNDATION - SPREAD FOOTING						
	PROJECT SAMPLE						
	LOCATION TEXAS						
	ENGINEER -						
DRAWN BY:	WES						
	JOB NO.:						
	DRAWING NO.:						
	R01J						
FOR APPROVAL	AE COMMENTS						
	ISSUED FOR CONSTRUCTION						
01	02	03	04	05	06	07	08
09	10	11	12	13	14		

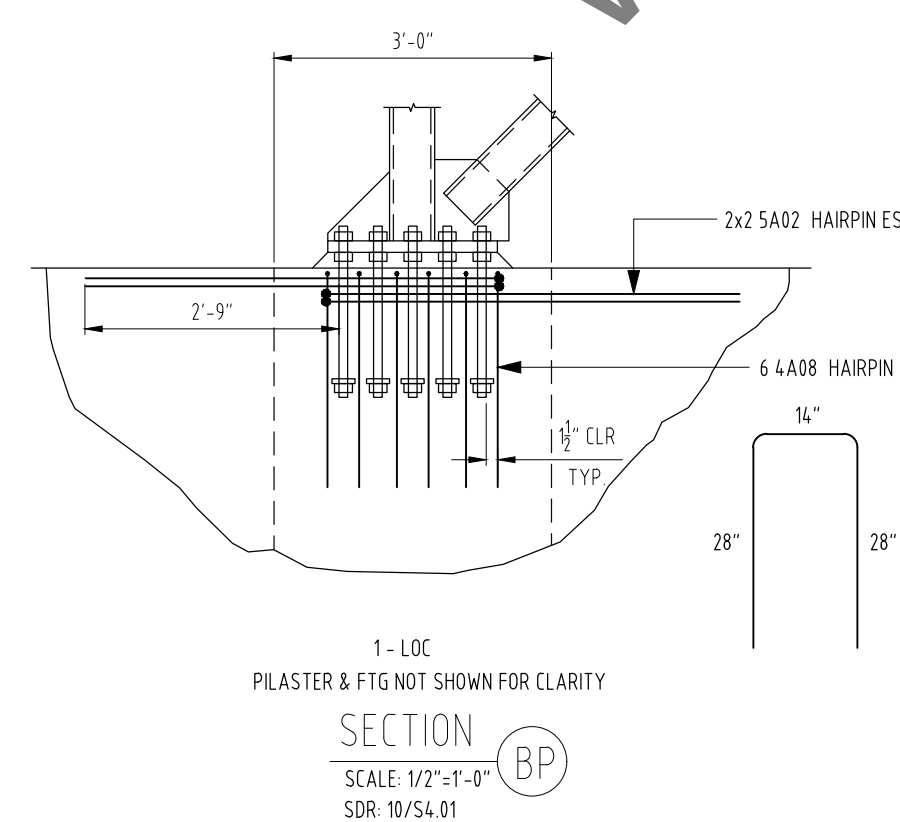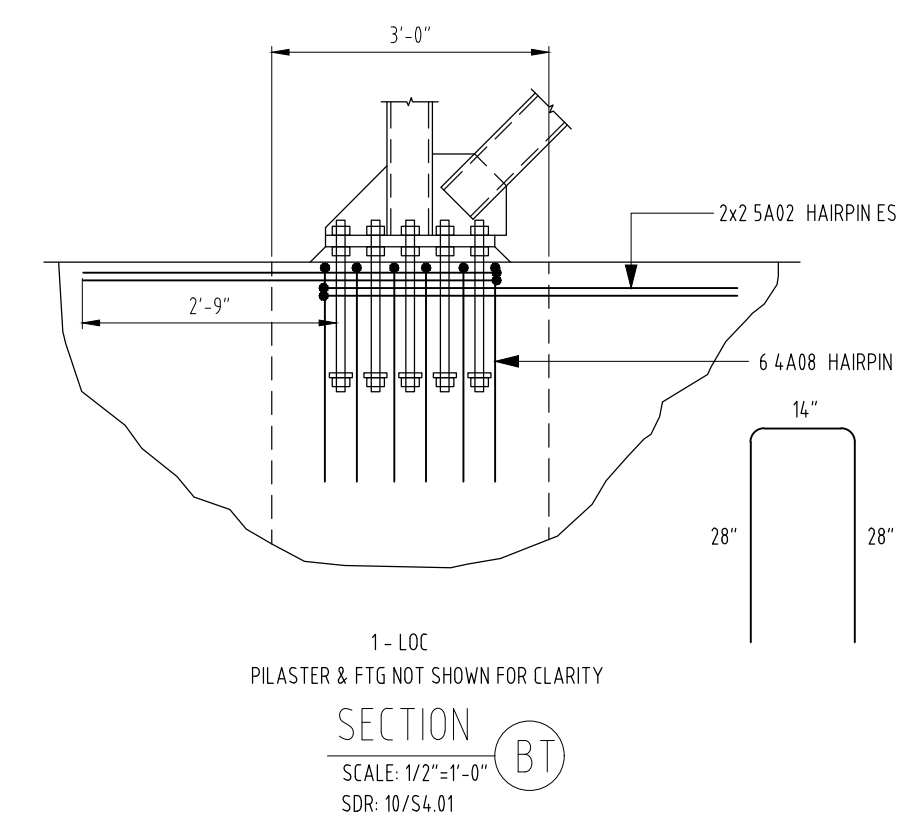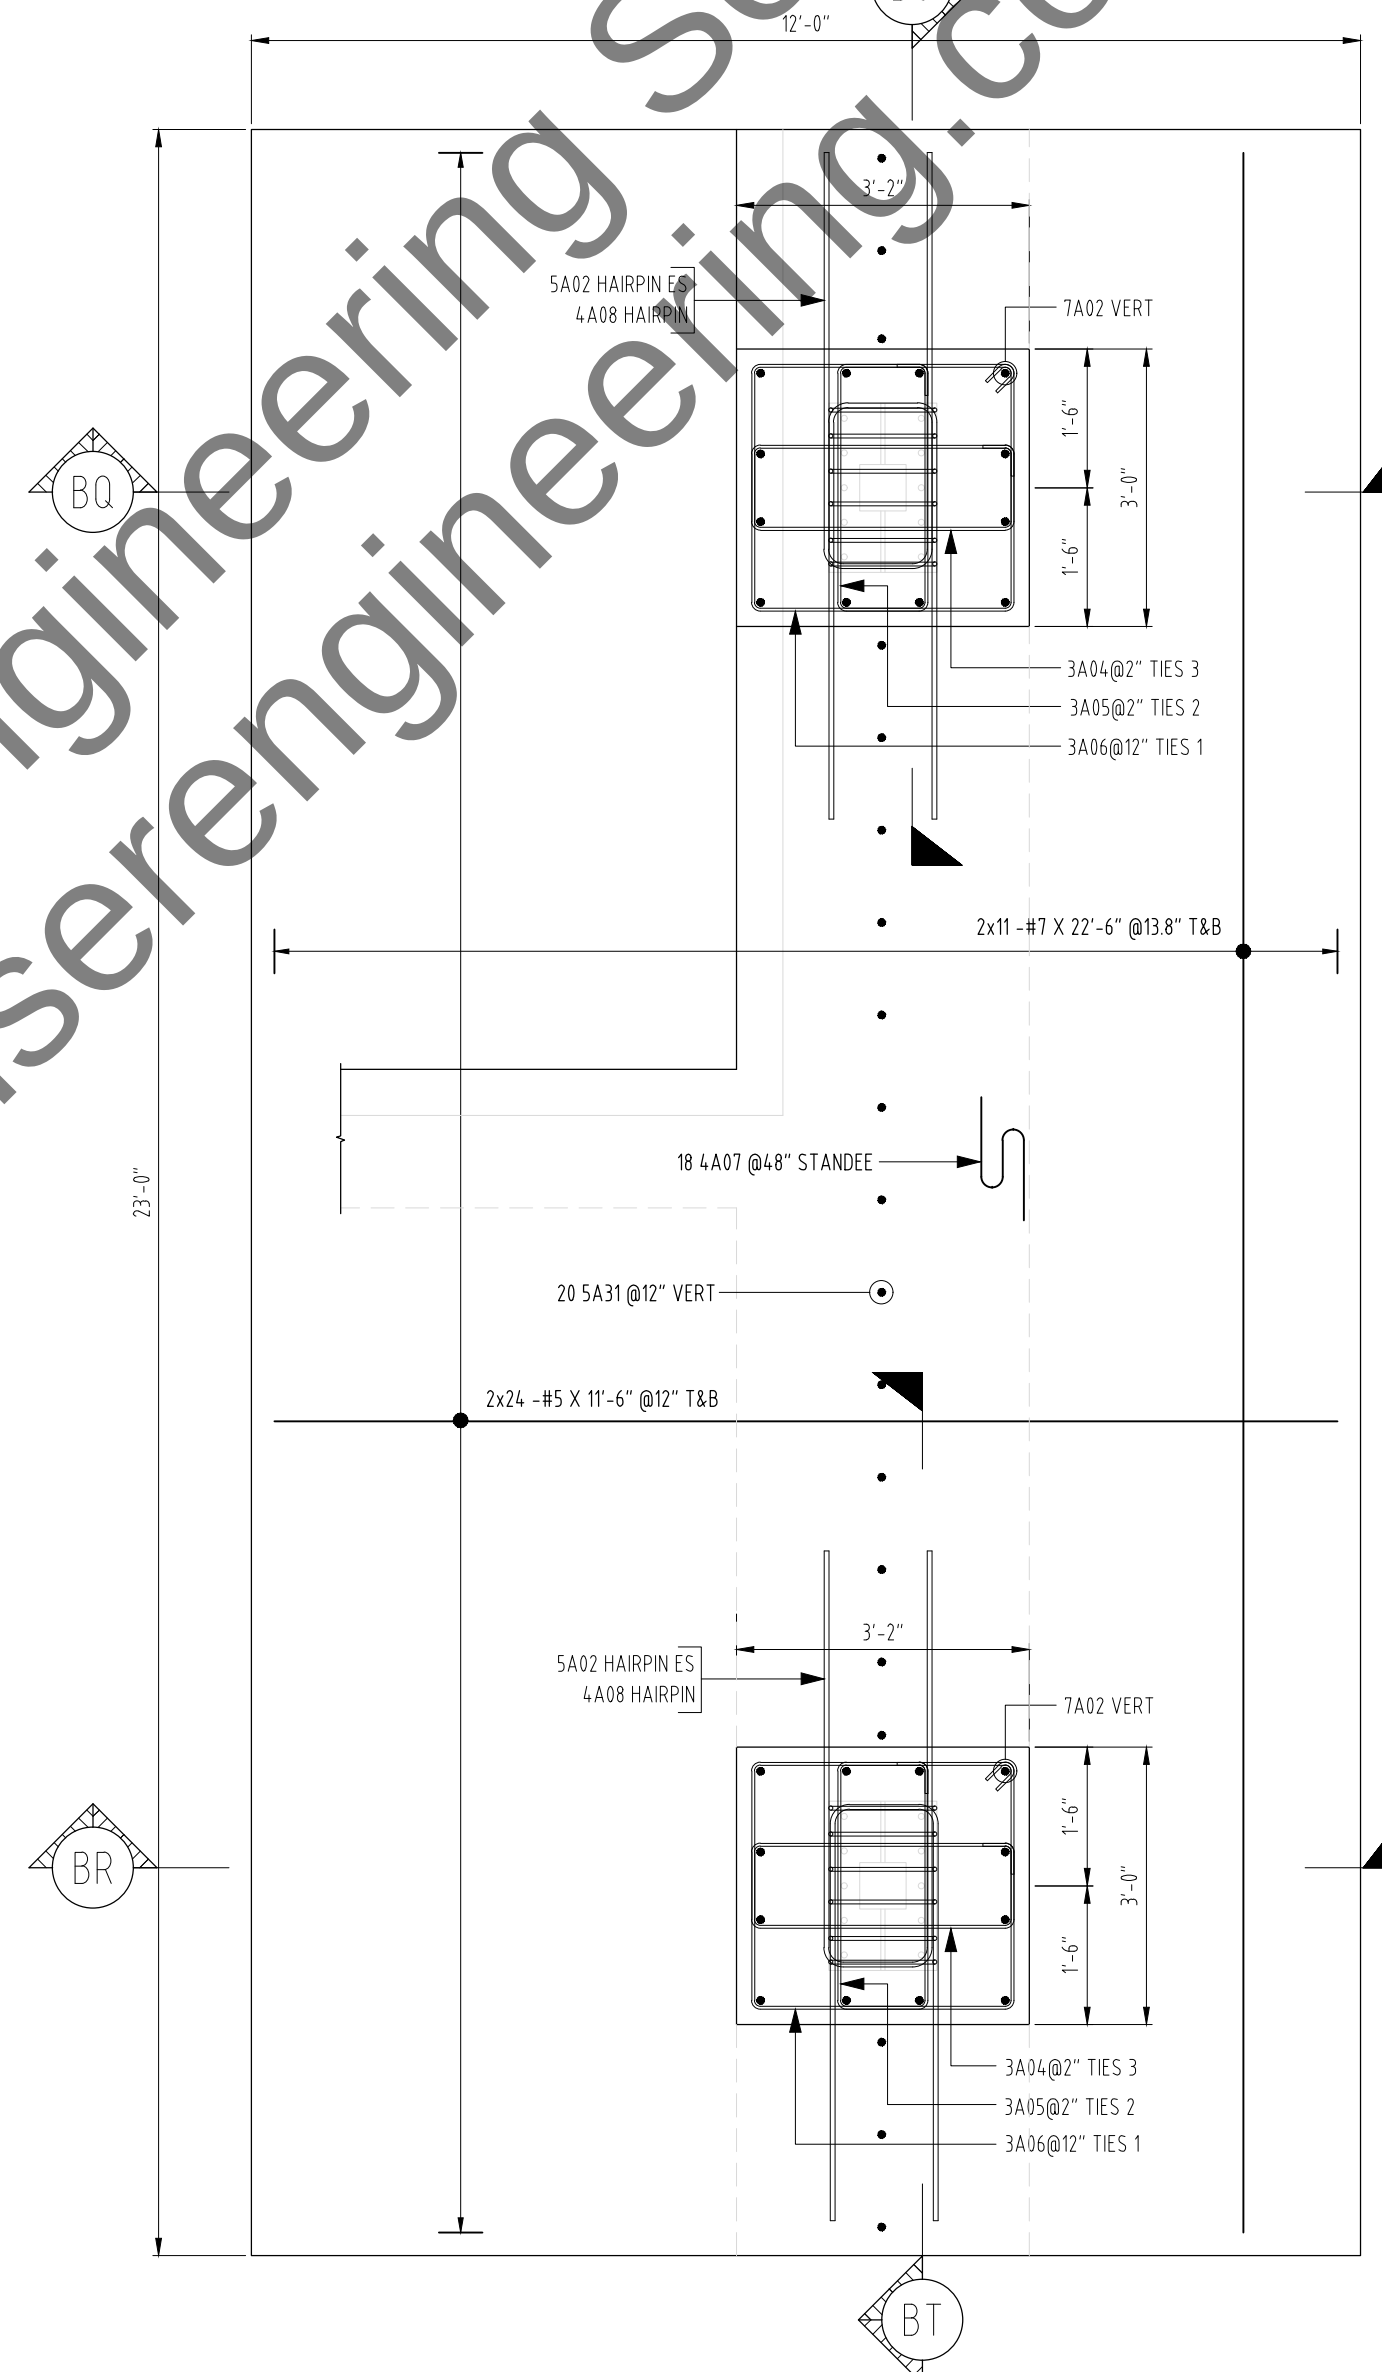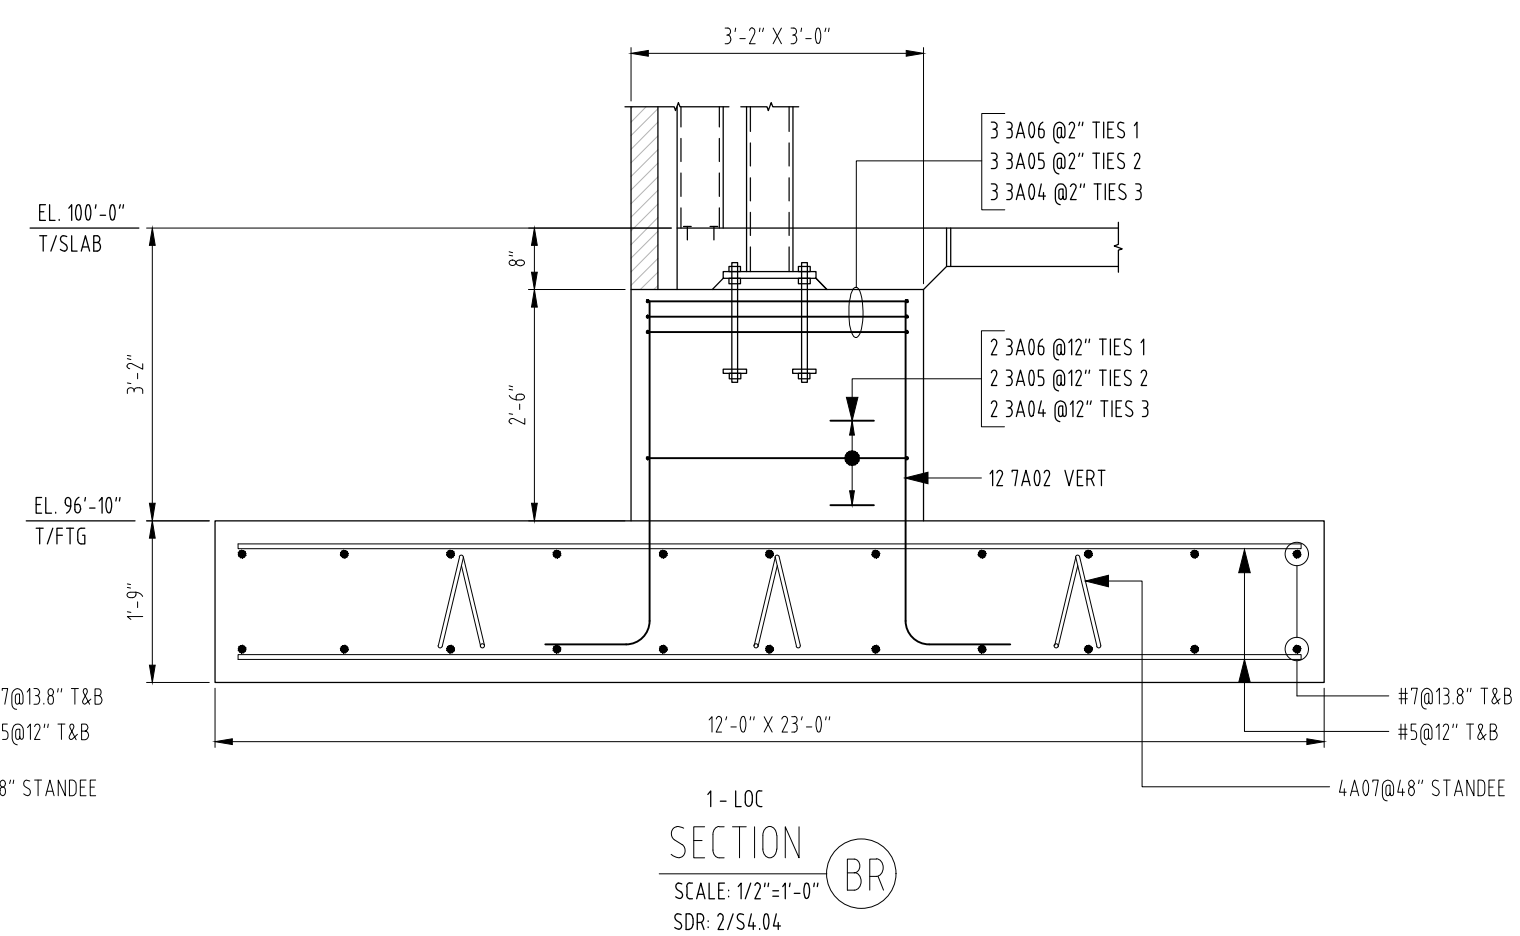


NOTES:


1. ALL STEEL ARE ASTM A615 GRADE 60 U.N.O.
2. THE PLACING DRAWING IS THE DETAILER'S INTERPRETATION OF THE CONTRACT DRAWINGS. IT IS NOT INTENDED AS A STANDALONE DOCUMENT AND MUST ALWAYS BE USED IN CONJUNCTION WITH THE CONTRACT DRAWINGS.

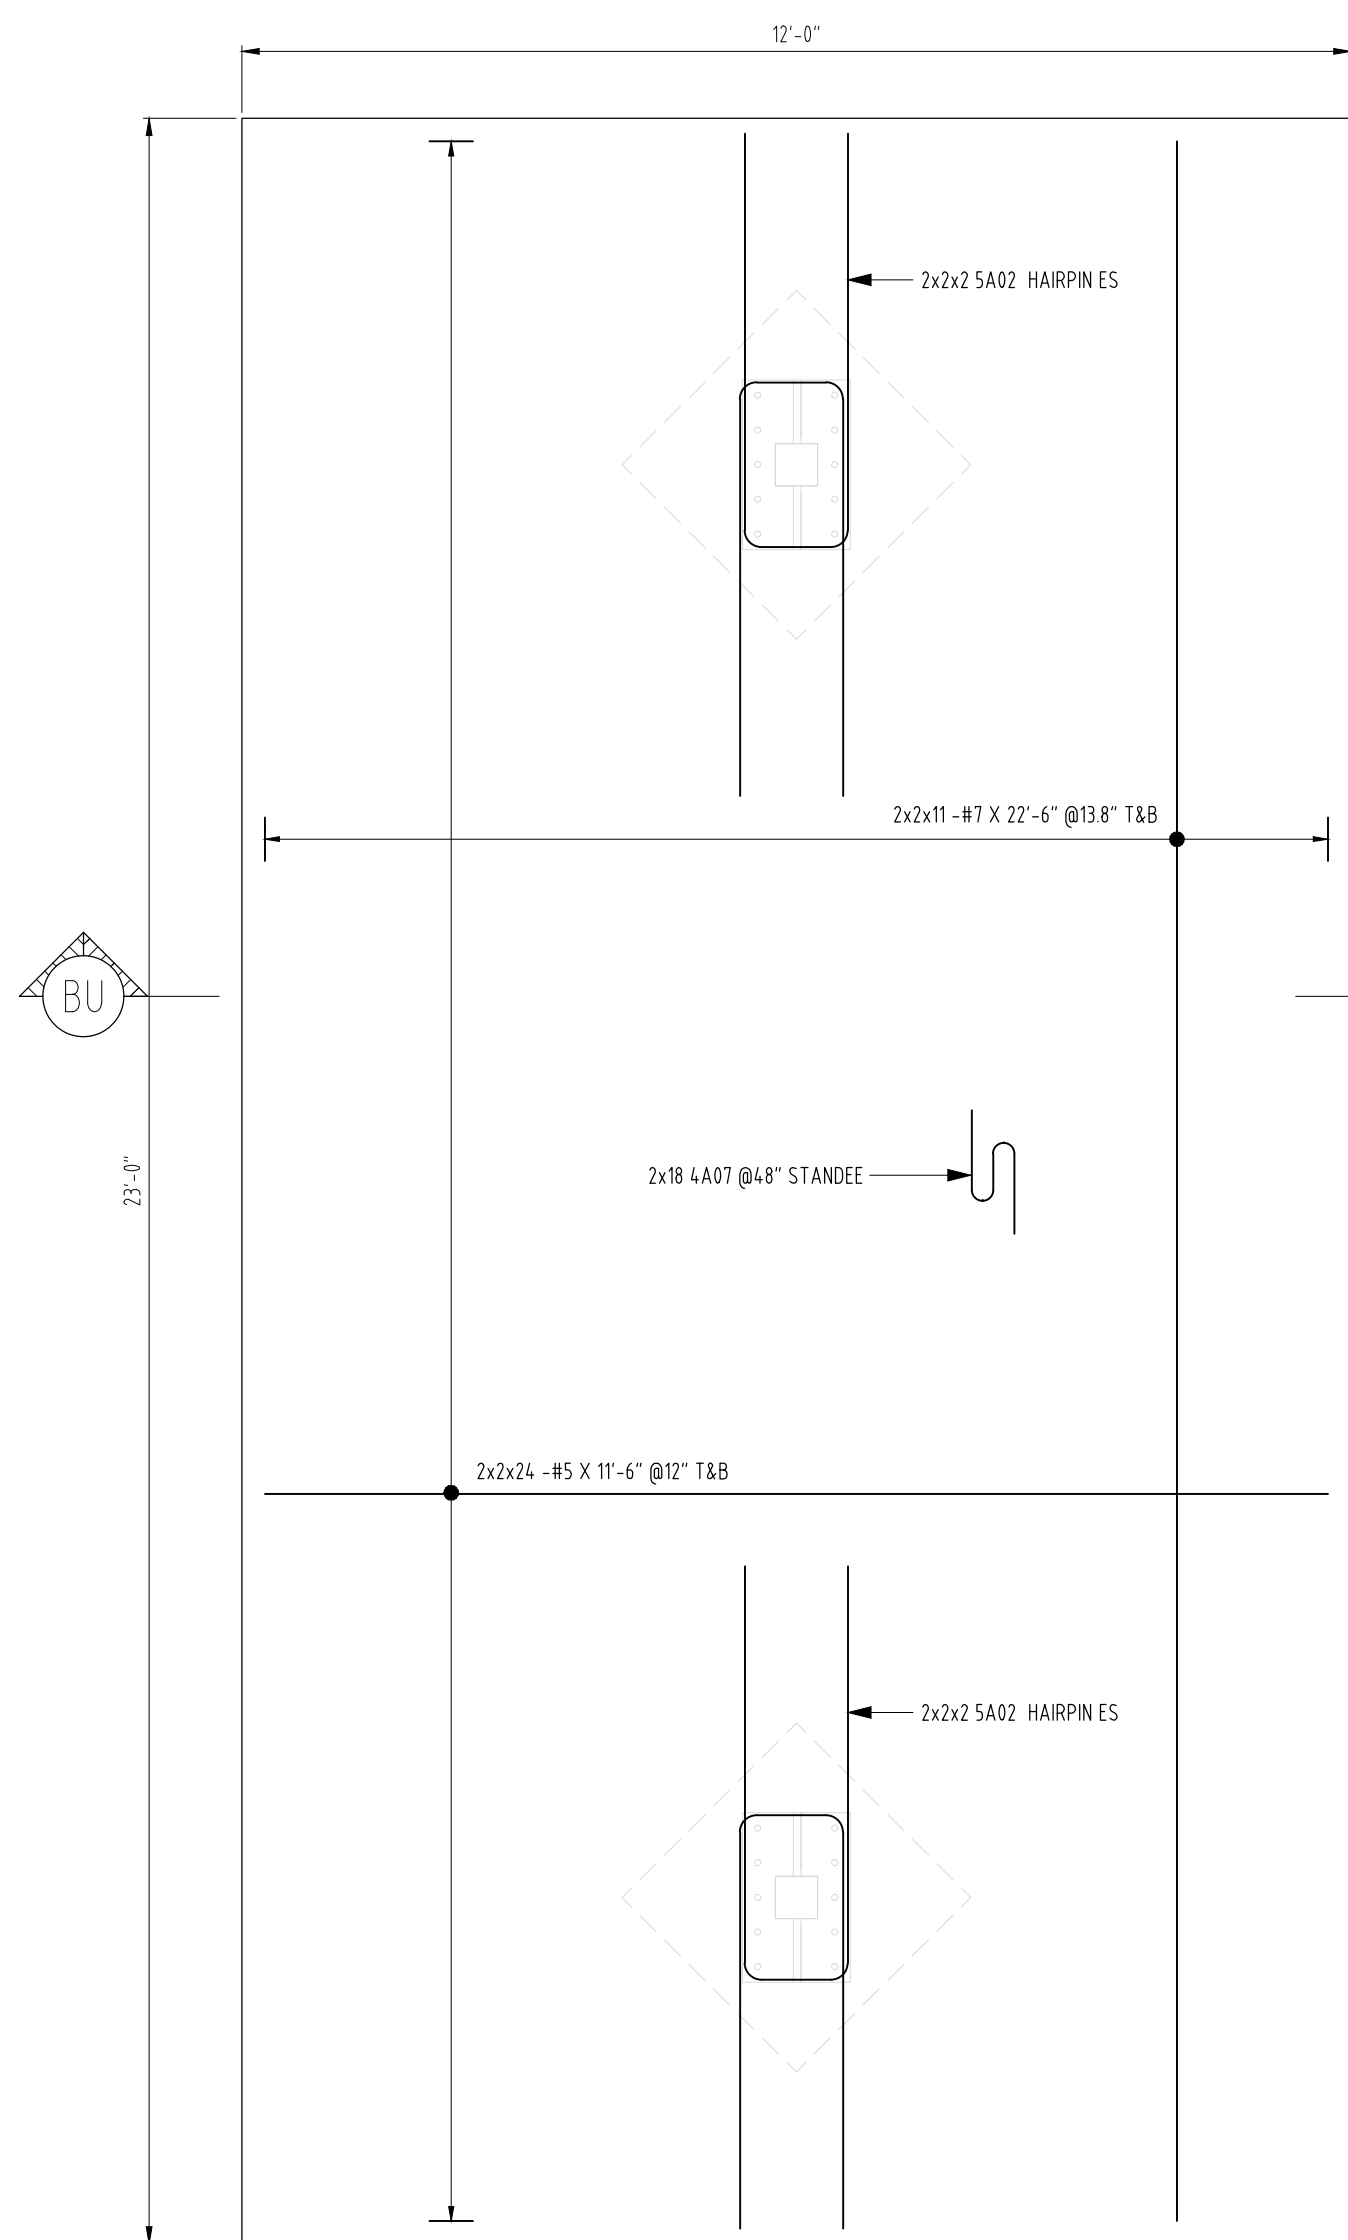

2 - LOC
FOUNDATION - CF12X23a
SCALE: 1/2"=1'-0"
SDR: S2.11c

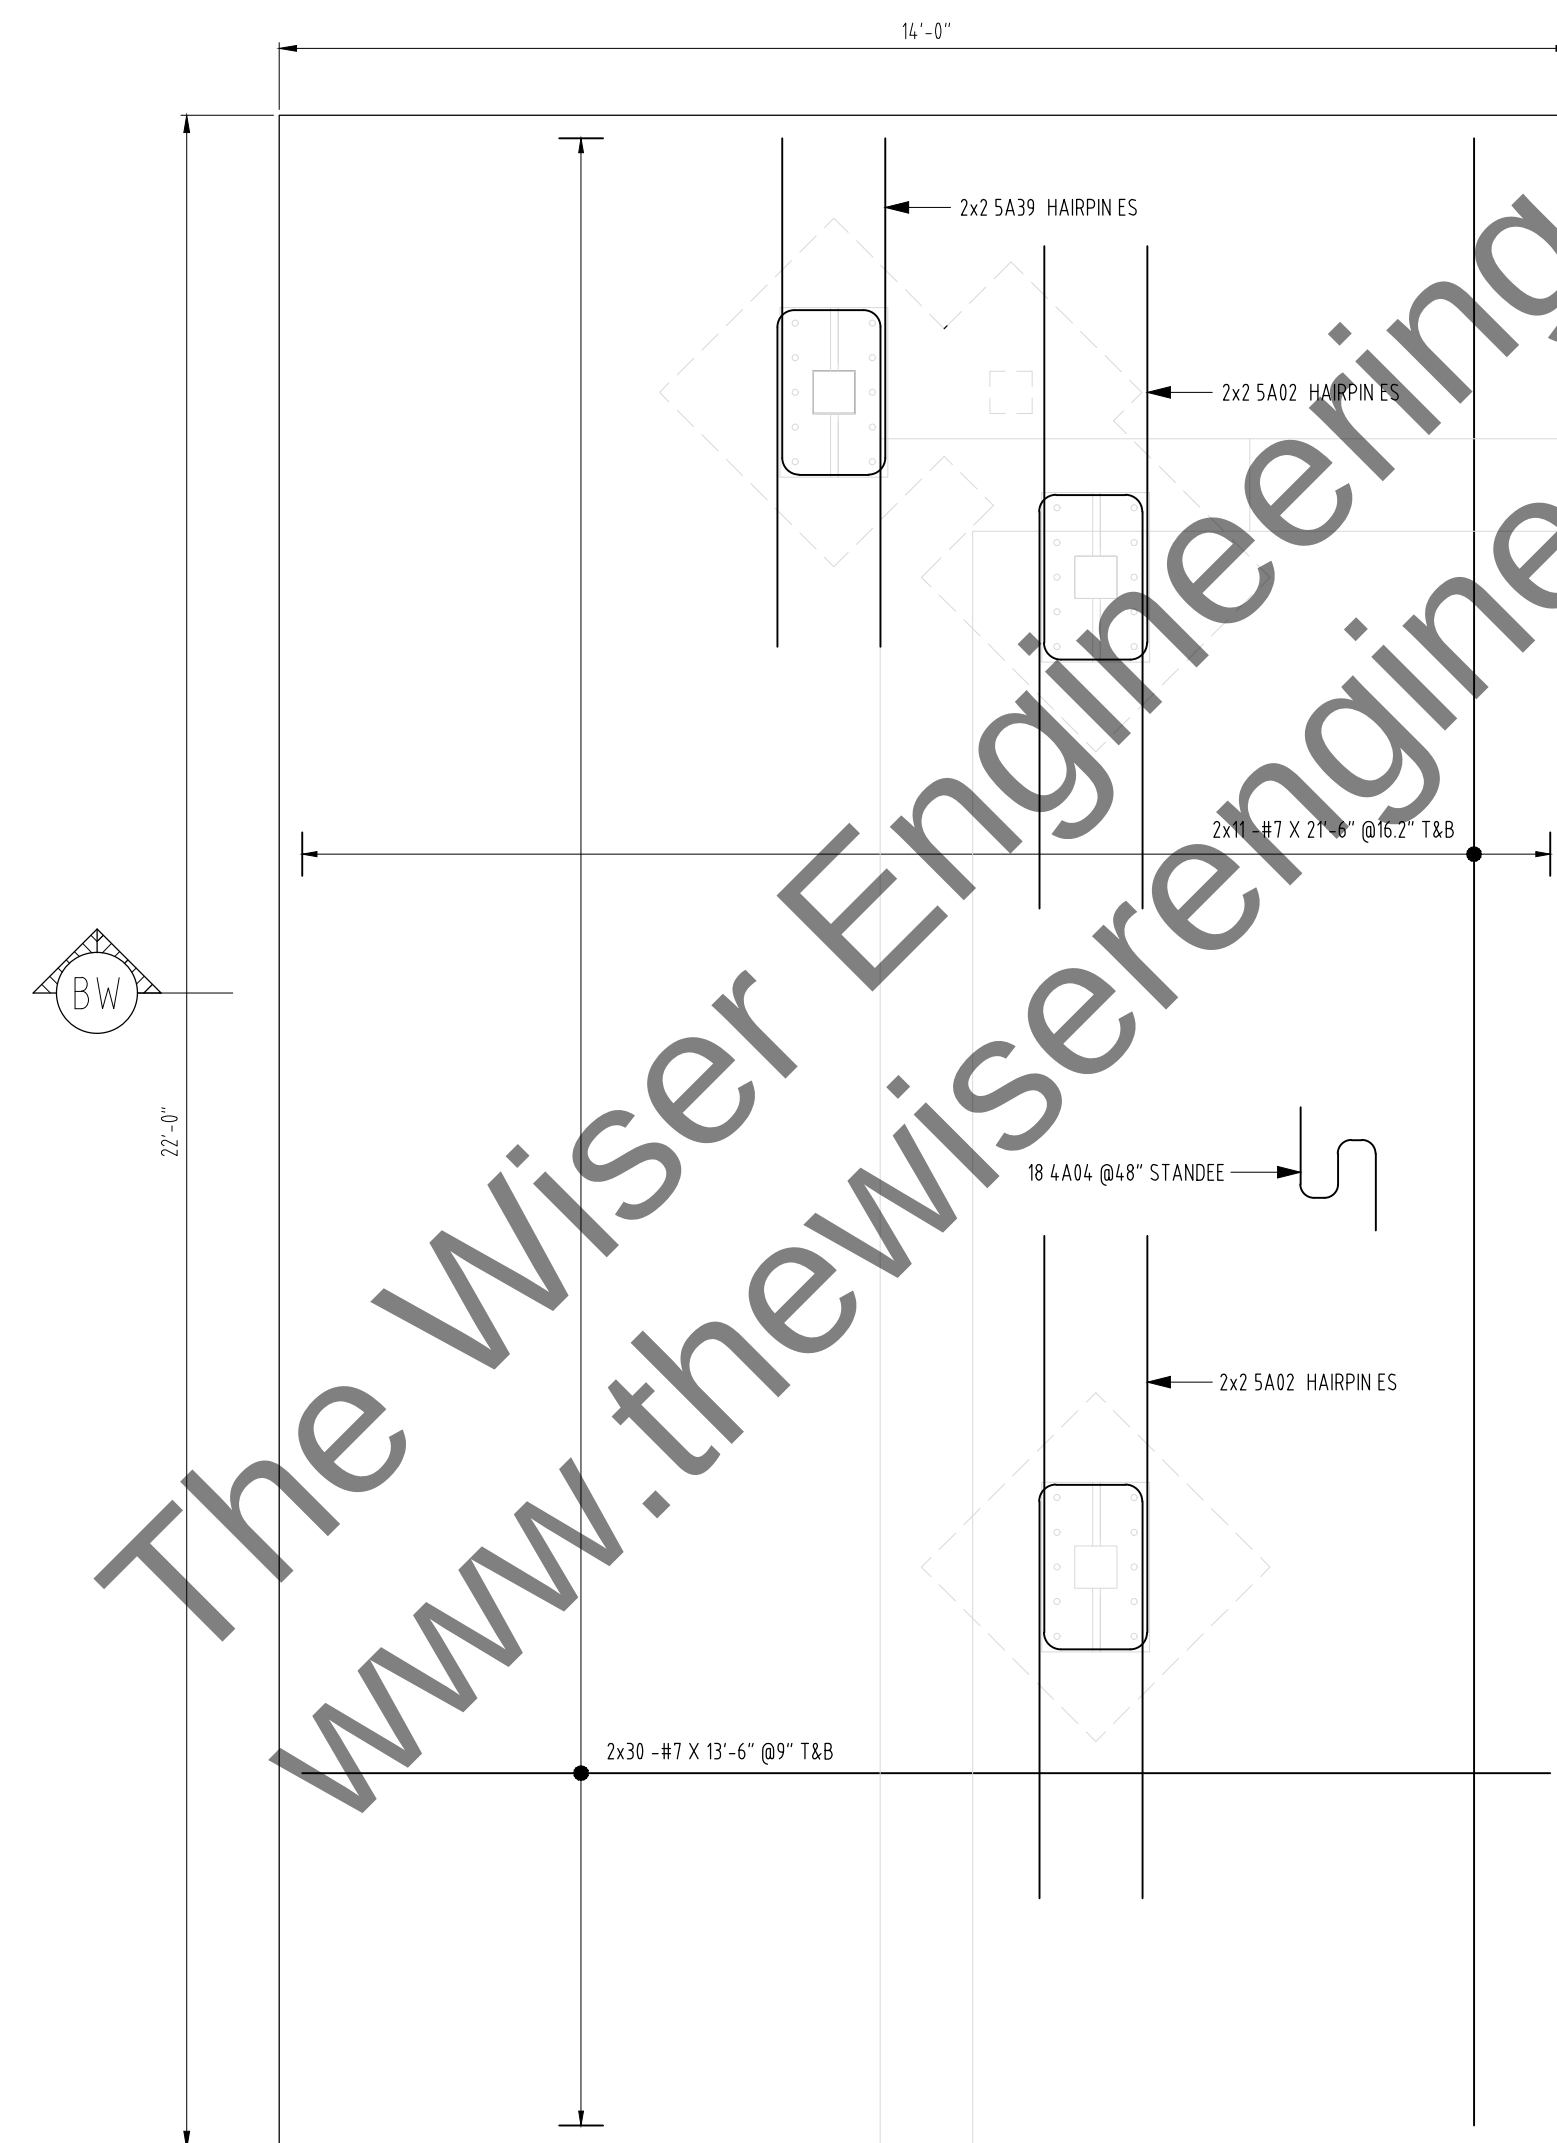

1 - LDC
FOUNDATION - CF14X22
SCALE: 1/2"=1'-0"
SDR: S2.11c

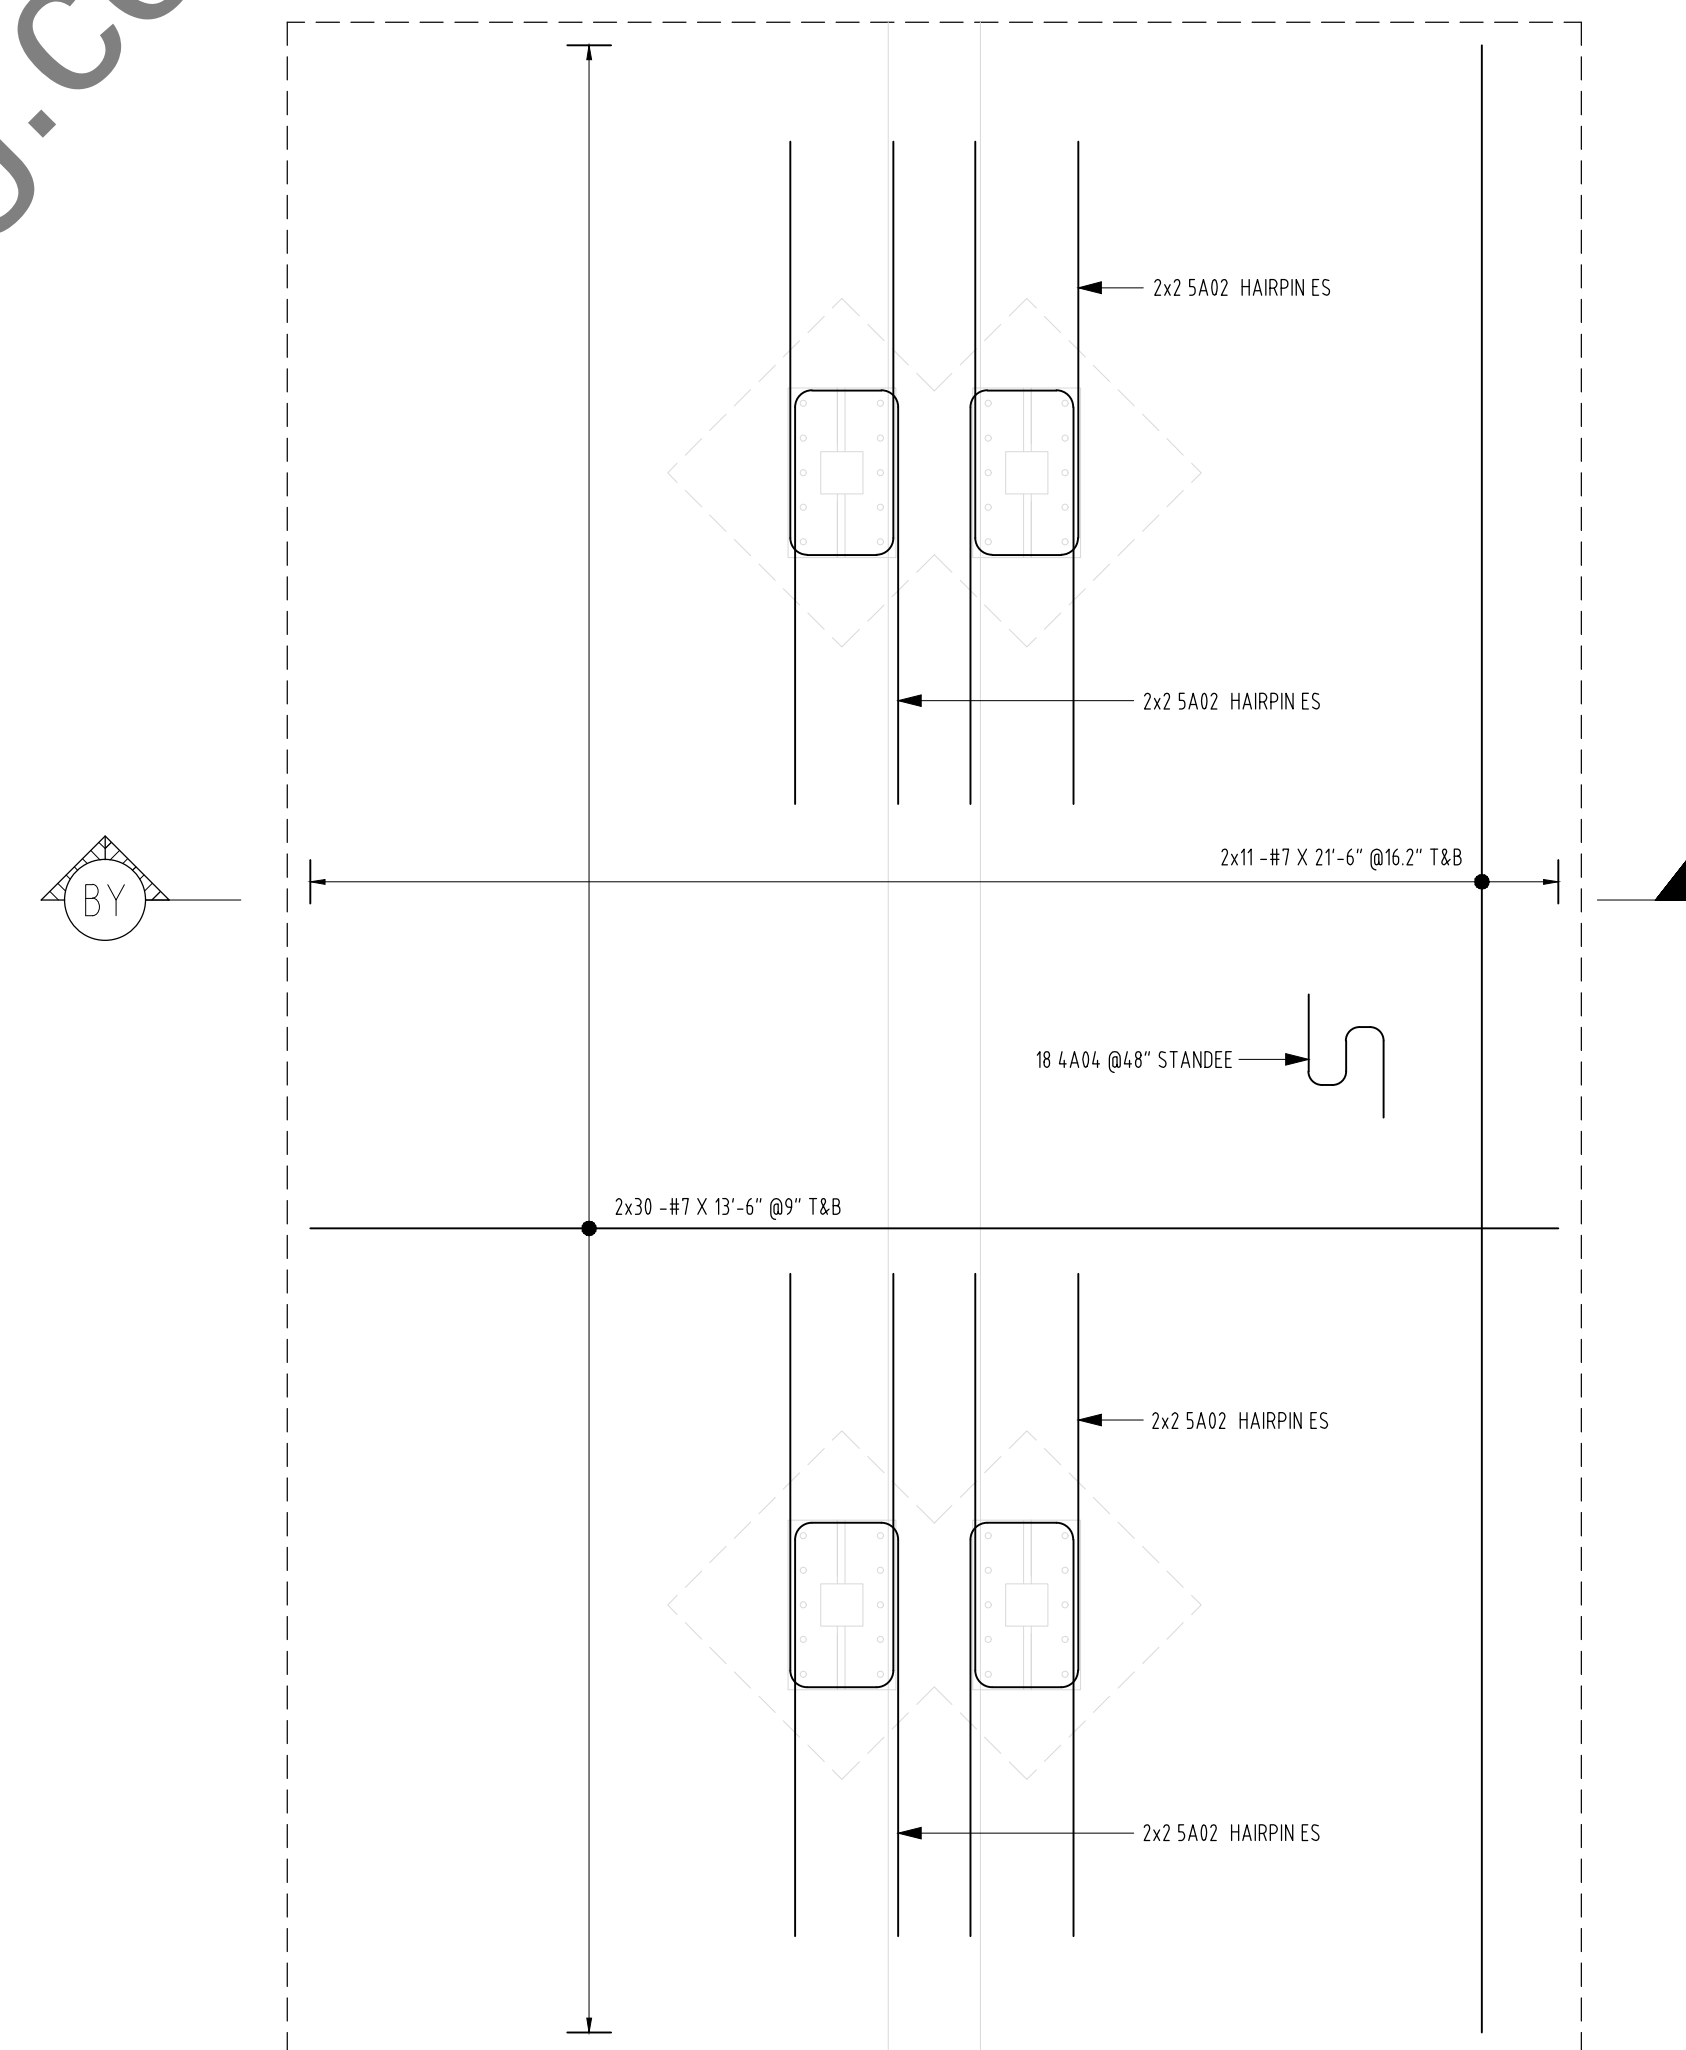

1 - LOC
FOUNDATION - CF14X22a
SCALE: 1/2"=1'-0"
SDR: S2.1k

NOTES:

1. ALL STEEL ARE ASTM A615 GRADE 60 U.N.O.
2. THE PLACING DRAWING IS THE DETAILER'S INTERPRETATION OF THE CONTRACT DRAWINGS. IT IS NOT INTENDED AS A STANDALONE DOCUMENT AND MUST ALWAYS BE USED IN CONJUNCTION WITH THE CONTRACT DRAWINGS.

DRAWN BY:		FOUNDATION – SPREAD FOOTING		01	05/24/2023	FOR APPROVAL	08
JOB NO.:		WES		02	06/28/2023	AE COMMENTS	09
DRAWING NO.:		R01L		03	07/16/2023	ISSUED FOR CONSTRUCTION	10
		PROJECT		04			11
		LOCATION		05			12
		ENGINEER		06			13
		CUSTOMER		07			14

