




Revit MEP Work

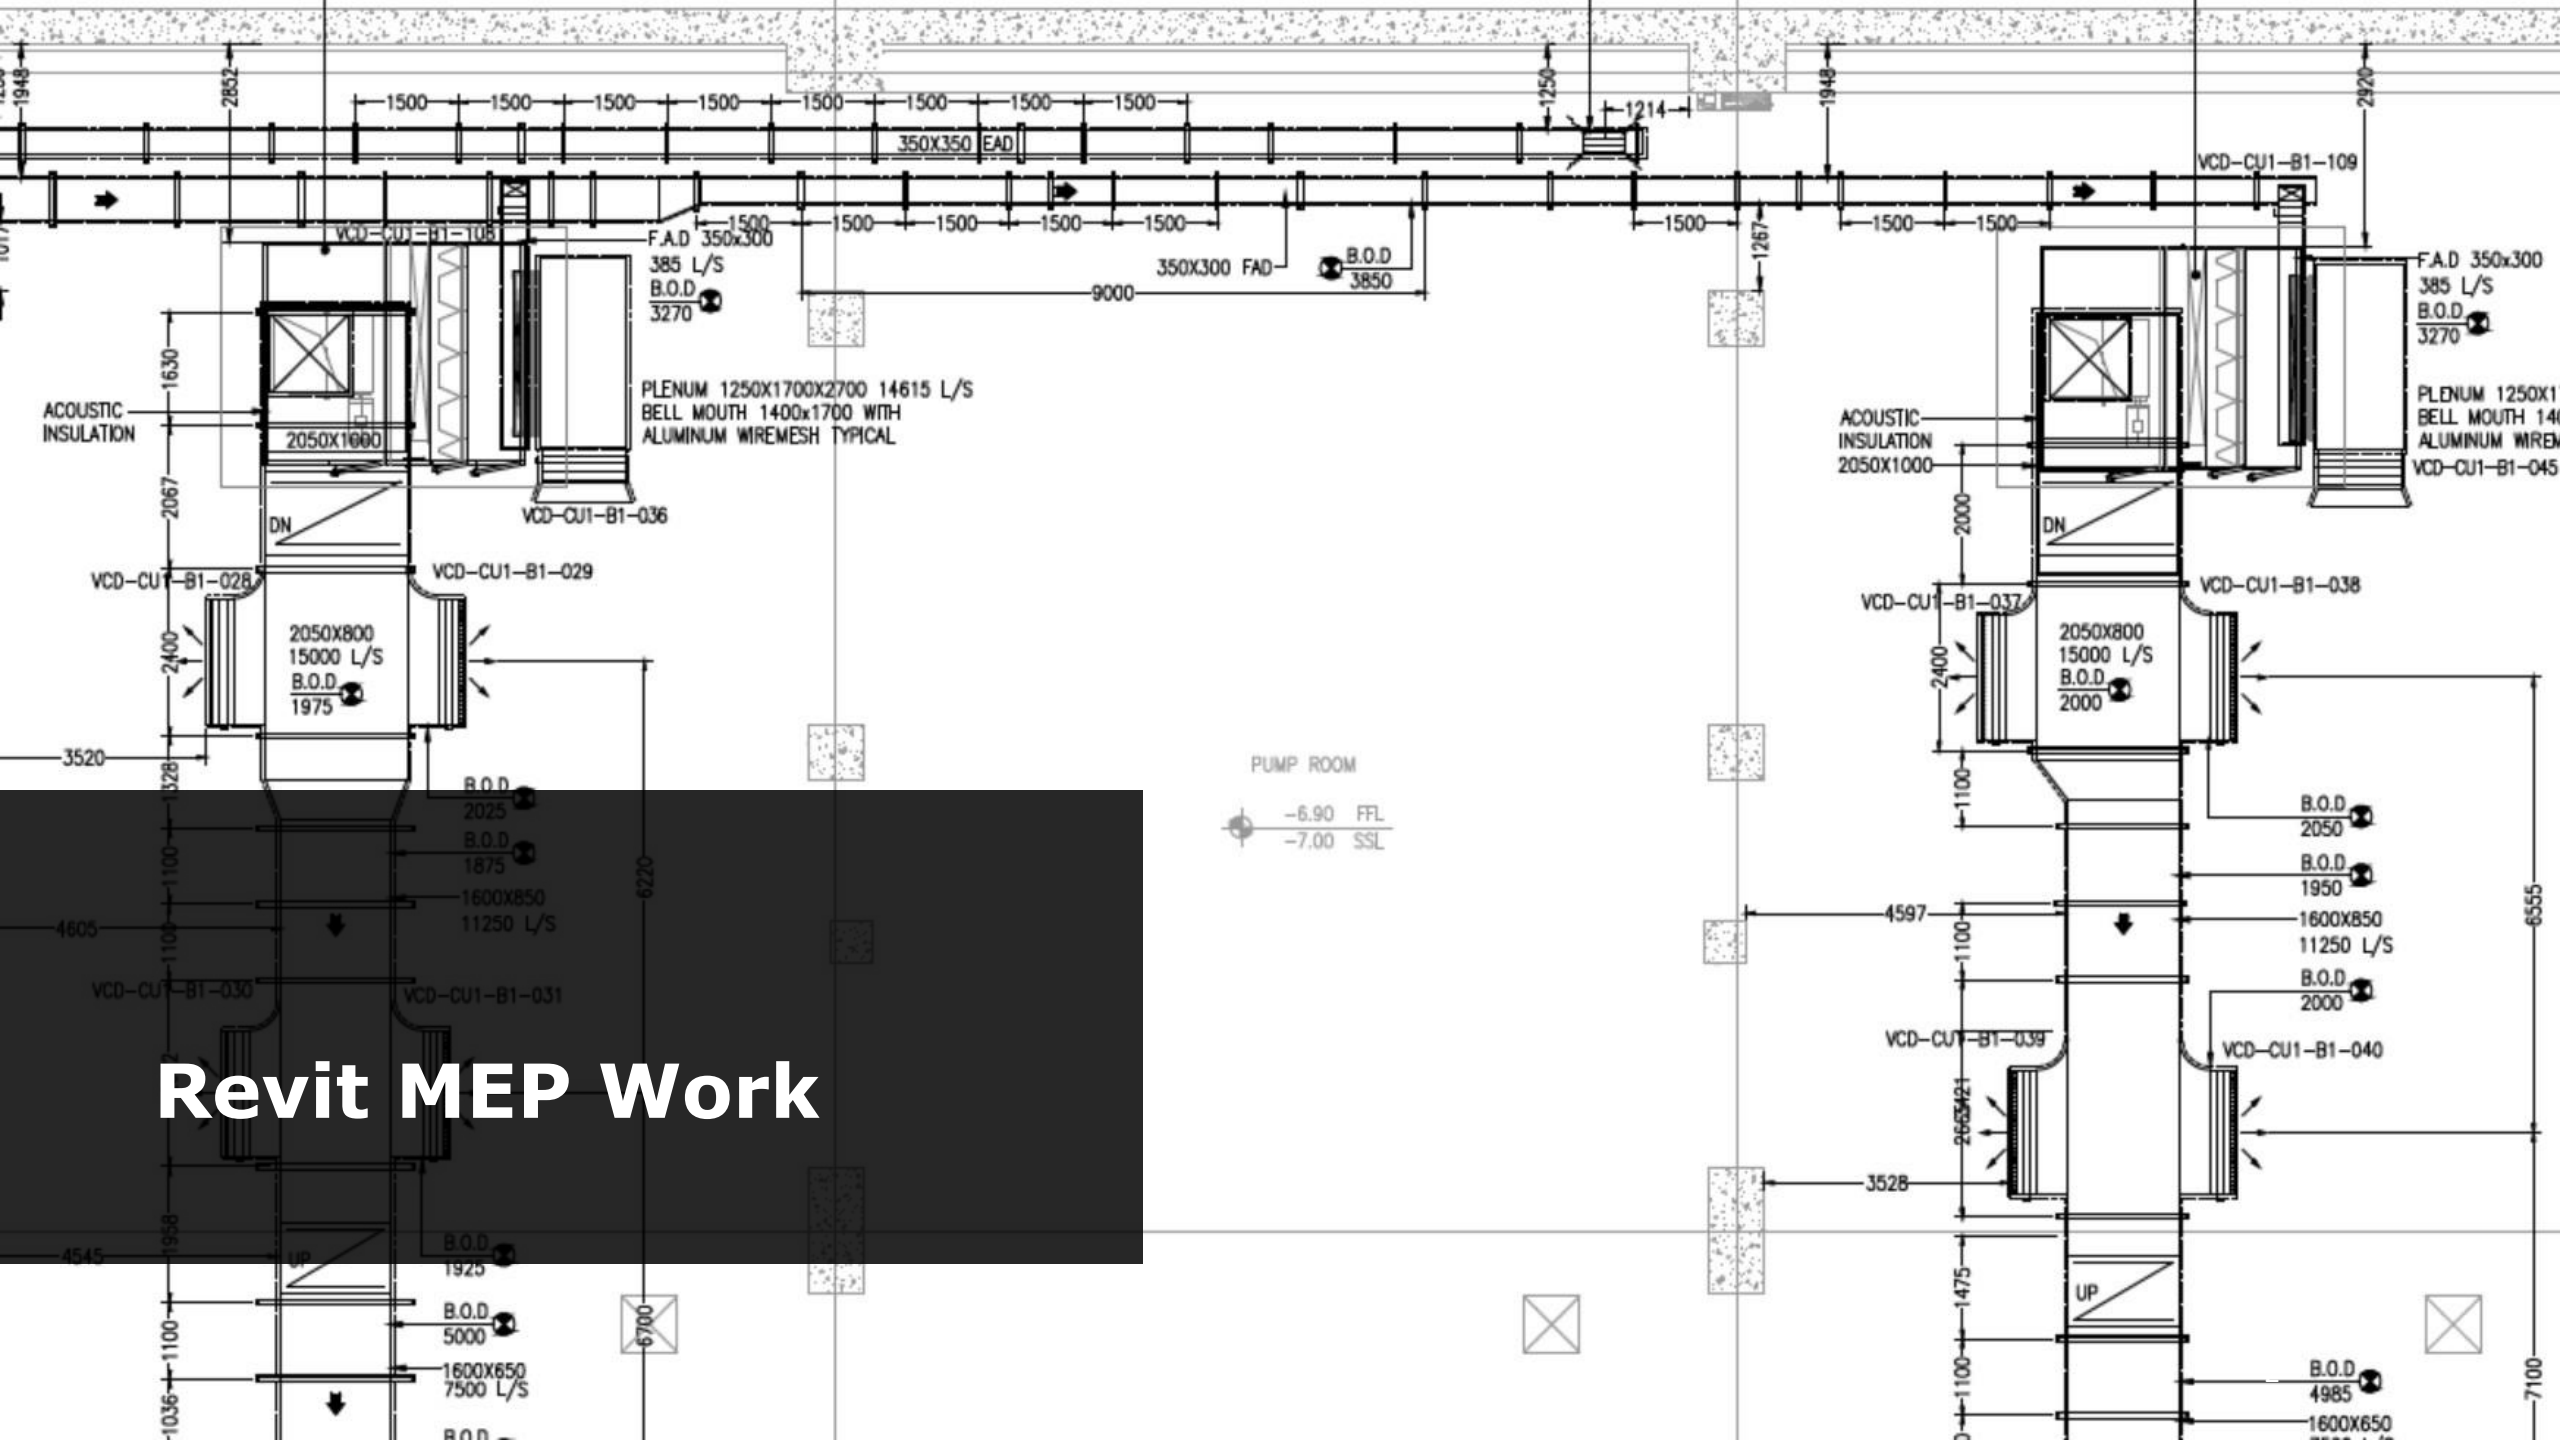


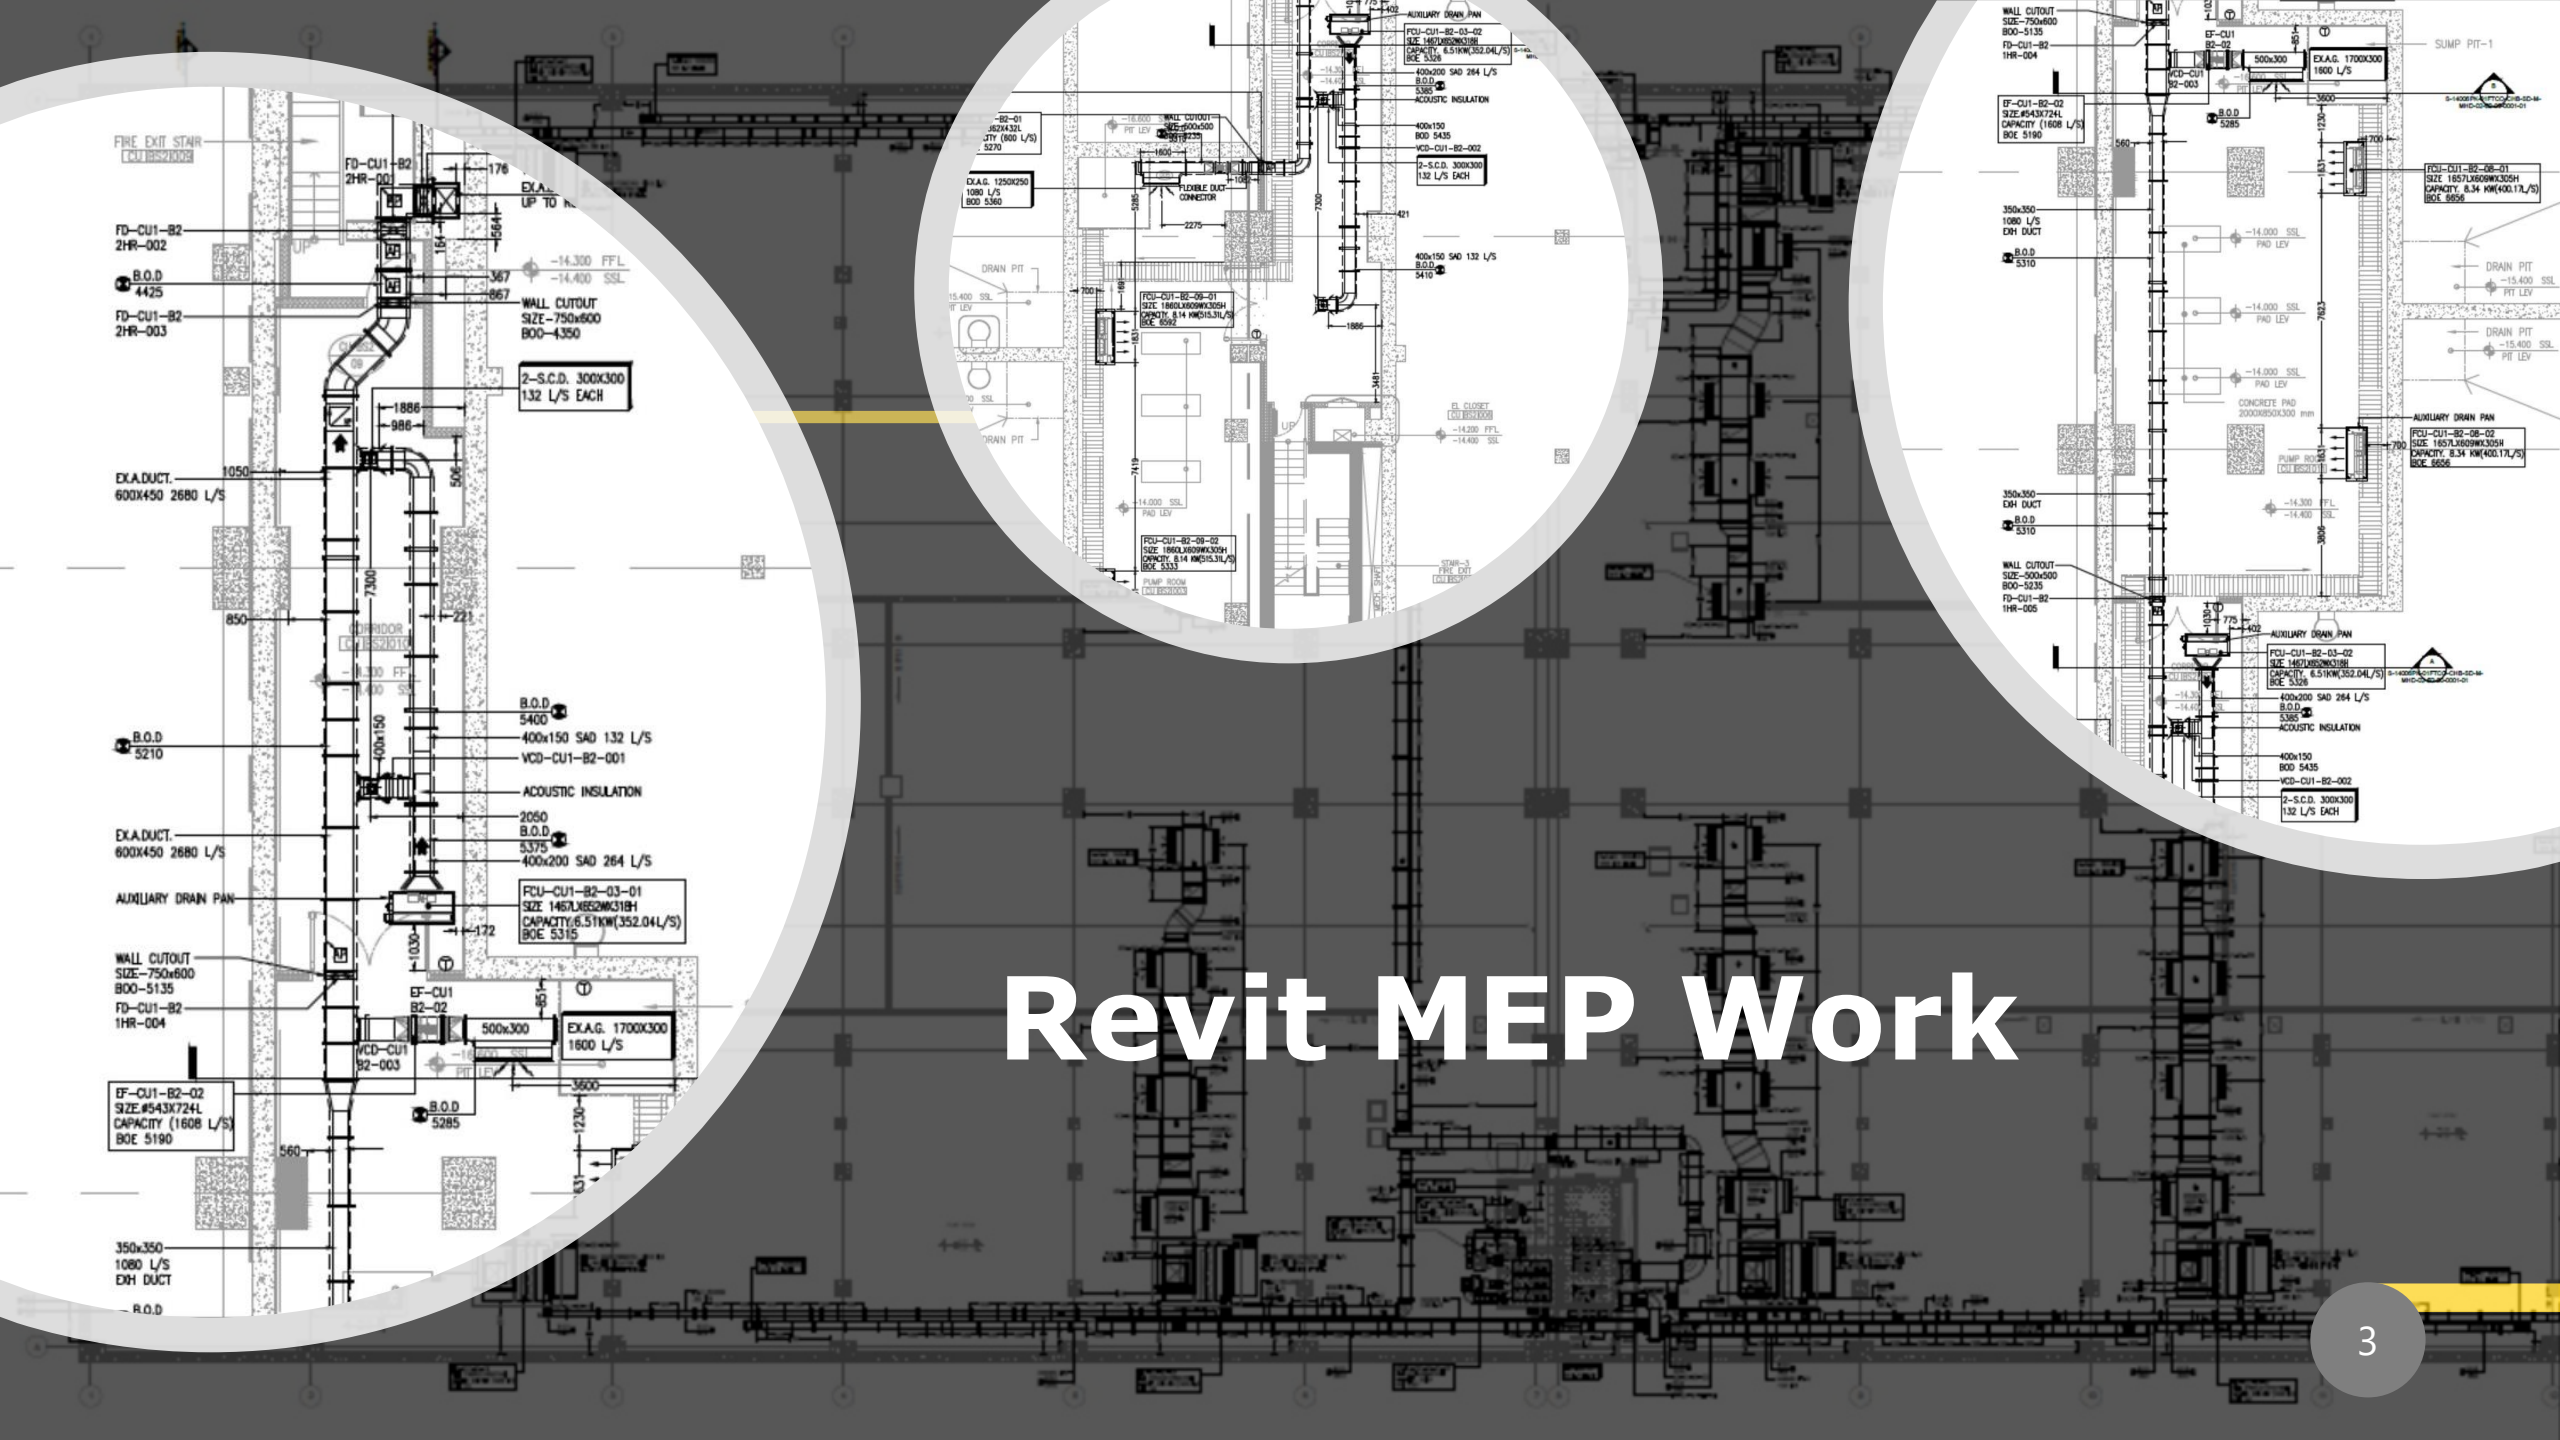

Revit MEP Work

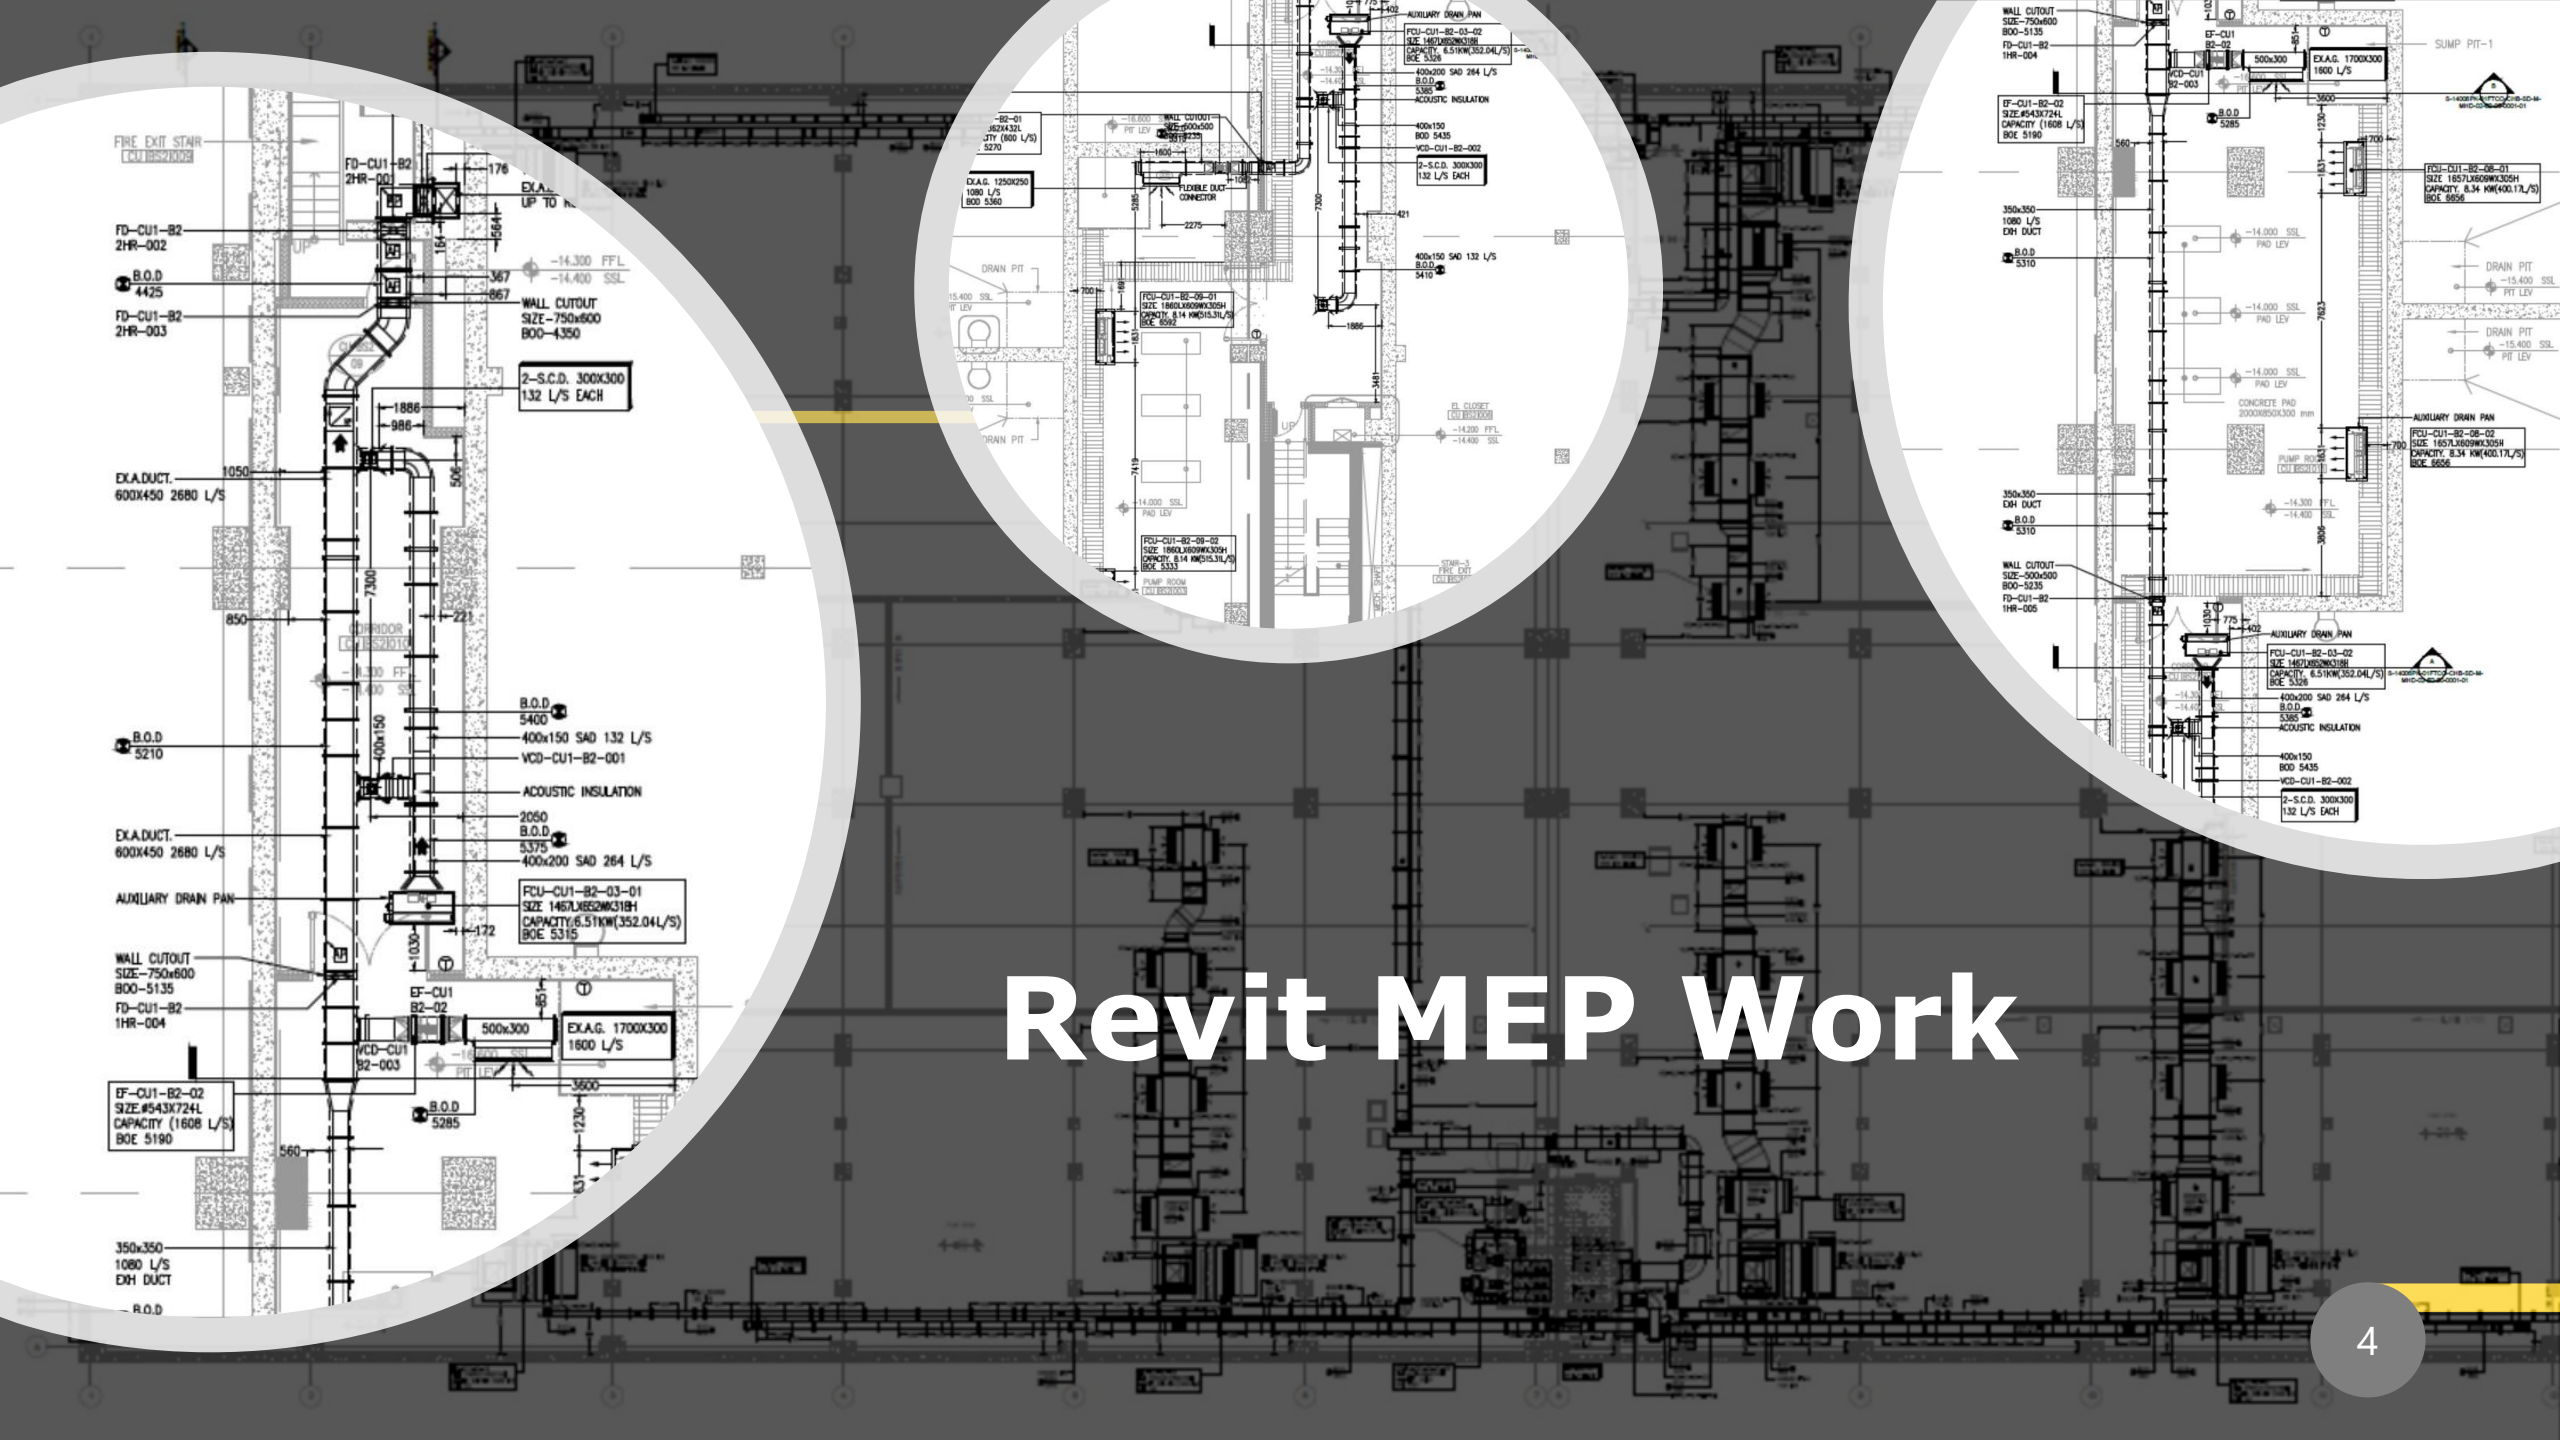

Revit MEP Work

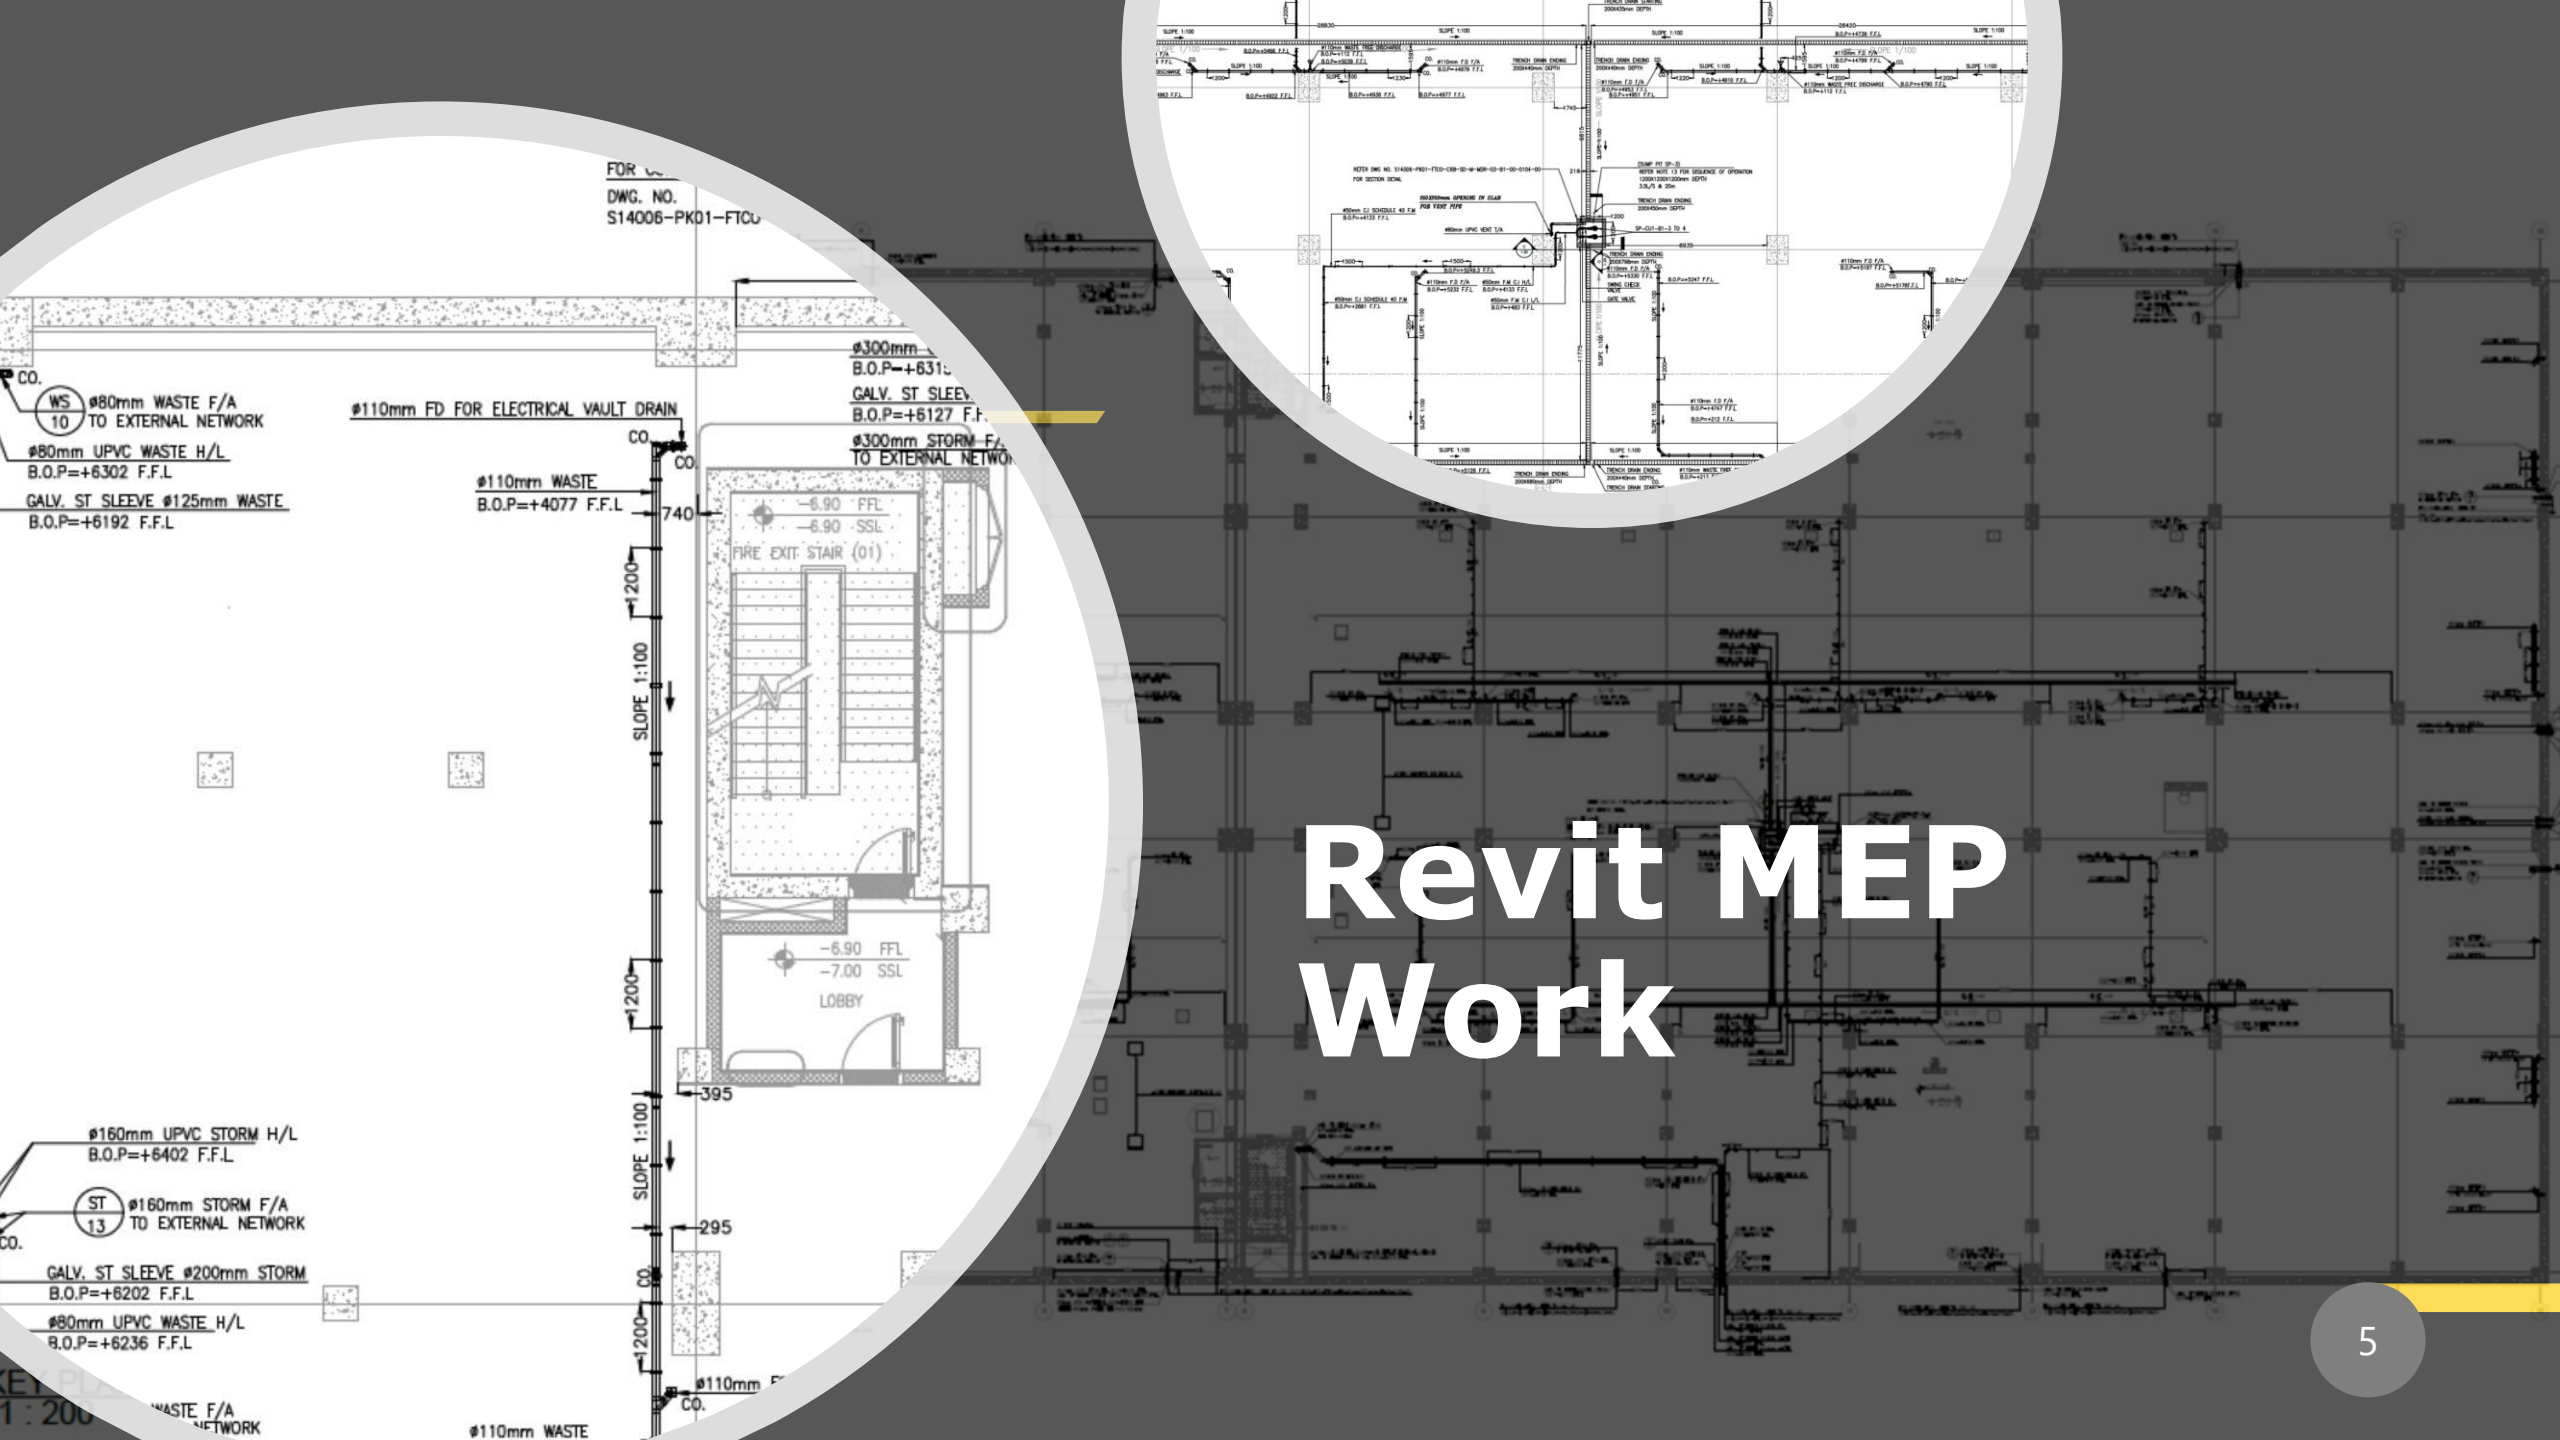


FOR
DWG. NO.
S14006-PK01-FTCU

CO.
WS
10
#80mm WASTE F/A
TO EXTERNAL NETWORK
B.O.P.=+6302 F.F.L.
#80mm UPVC WASTE H/L
B.O.P.=+6302 F.F.L.
GALV. ST SLEEVE #125mm WASTE
B.O.P.=+6192 F.F.L.

#110mm FD FOR ELECTRICAL VAULT DRAIN

#110mm WASTE
B.O.P.=+4077 F.F.L.

#300mm
B.O.P.=+6310
GALV. ST SLEEVE
B.O.P.=+6127 F.F.L.
#300mm STORM F/A
TO EXTERNAL NETWORK

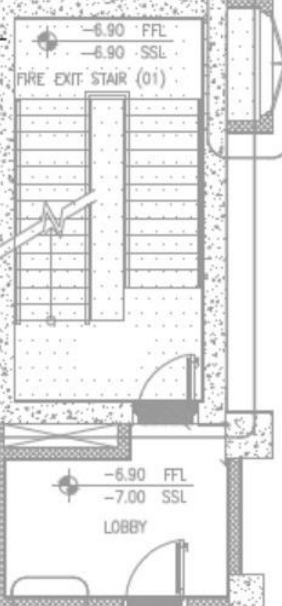

#160mm UPVC STORM H/L
B.O.P.=+6402 F.F.L.

CO.
ST
13
#160mm STORM F/A
TO EXTERNAL NETWORK


GALV. ST SLEEVE #200mm STORM
B.O.P.=+6202 F.F.L.


#80mm UPVC WASTE H/L
B.O.P.=+6236 F.F.L.


WASTE F/A
NETWORK
1:200


#110mm WASTE


Revit MEP Work

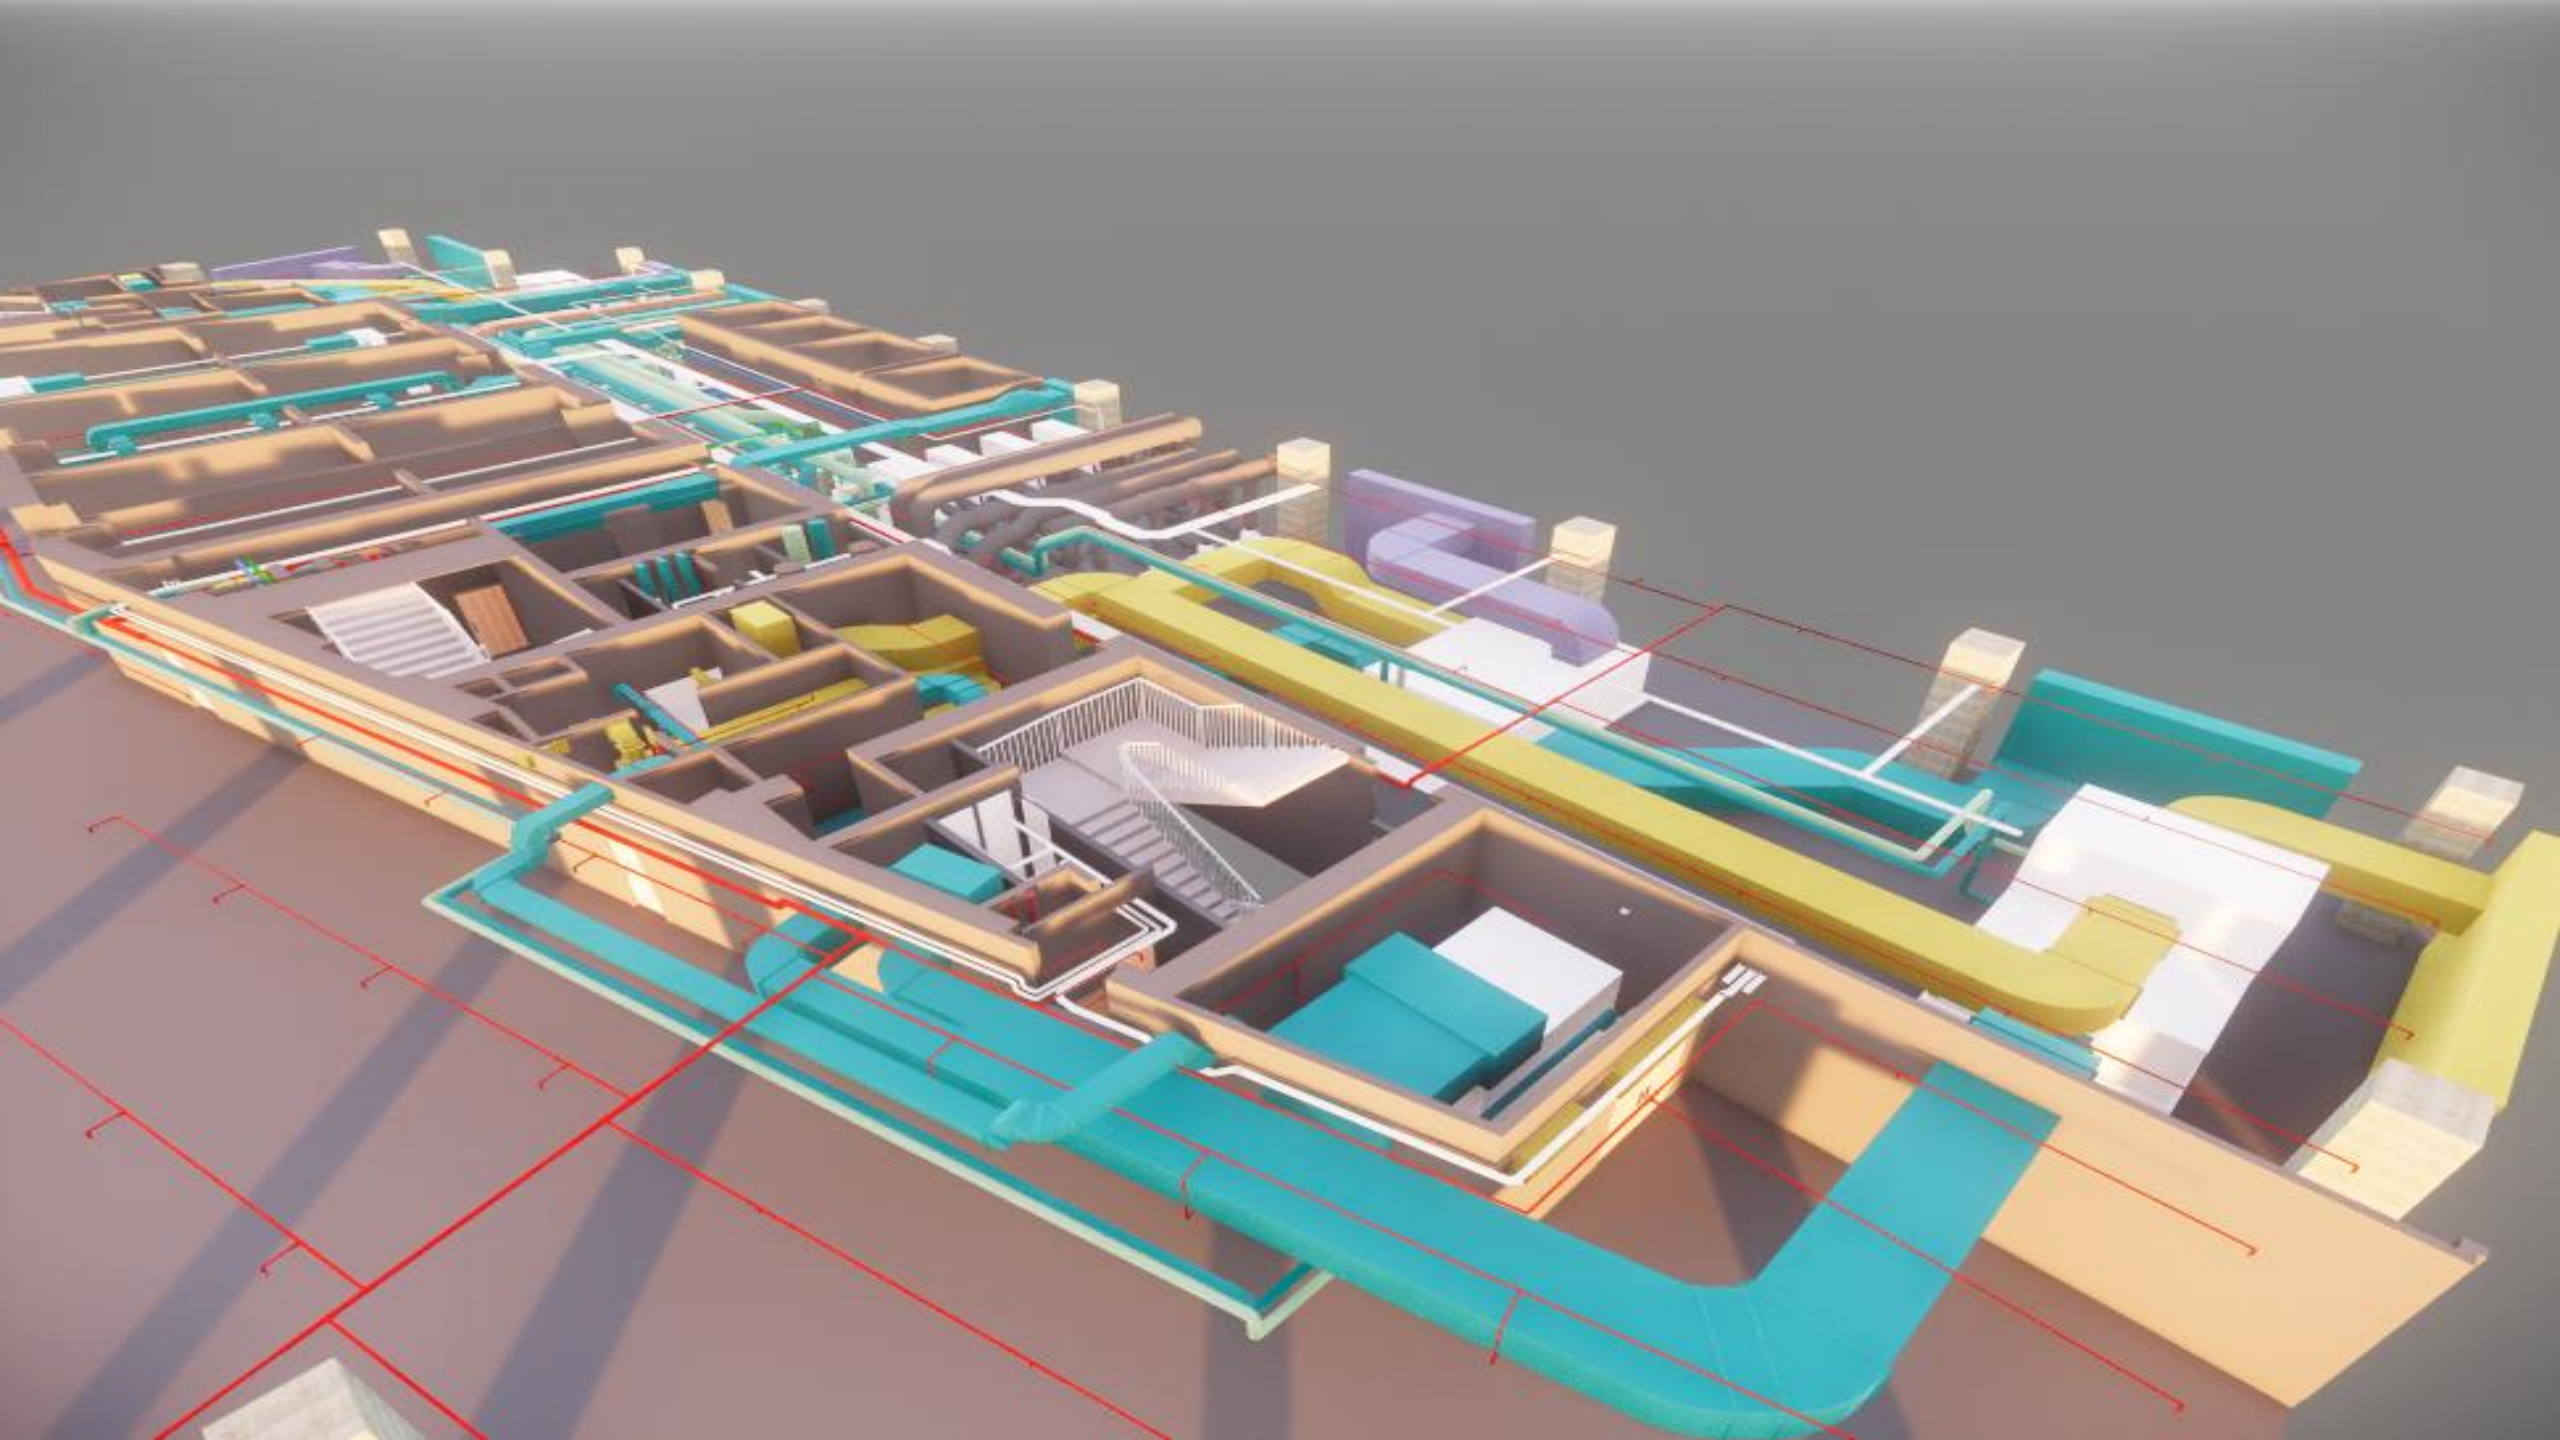


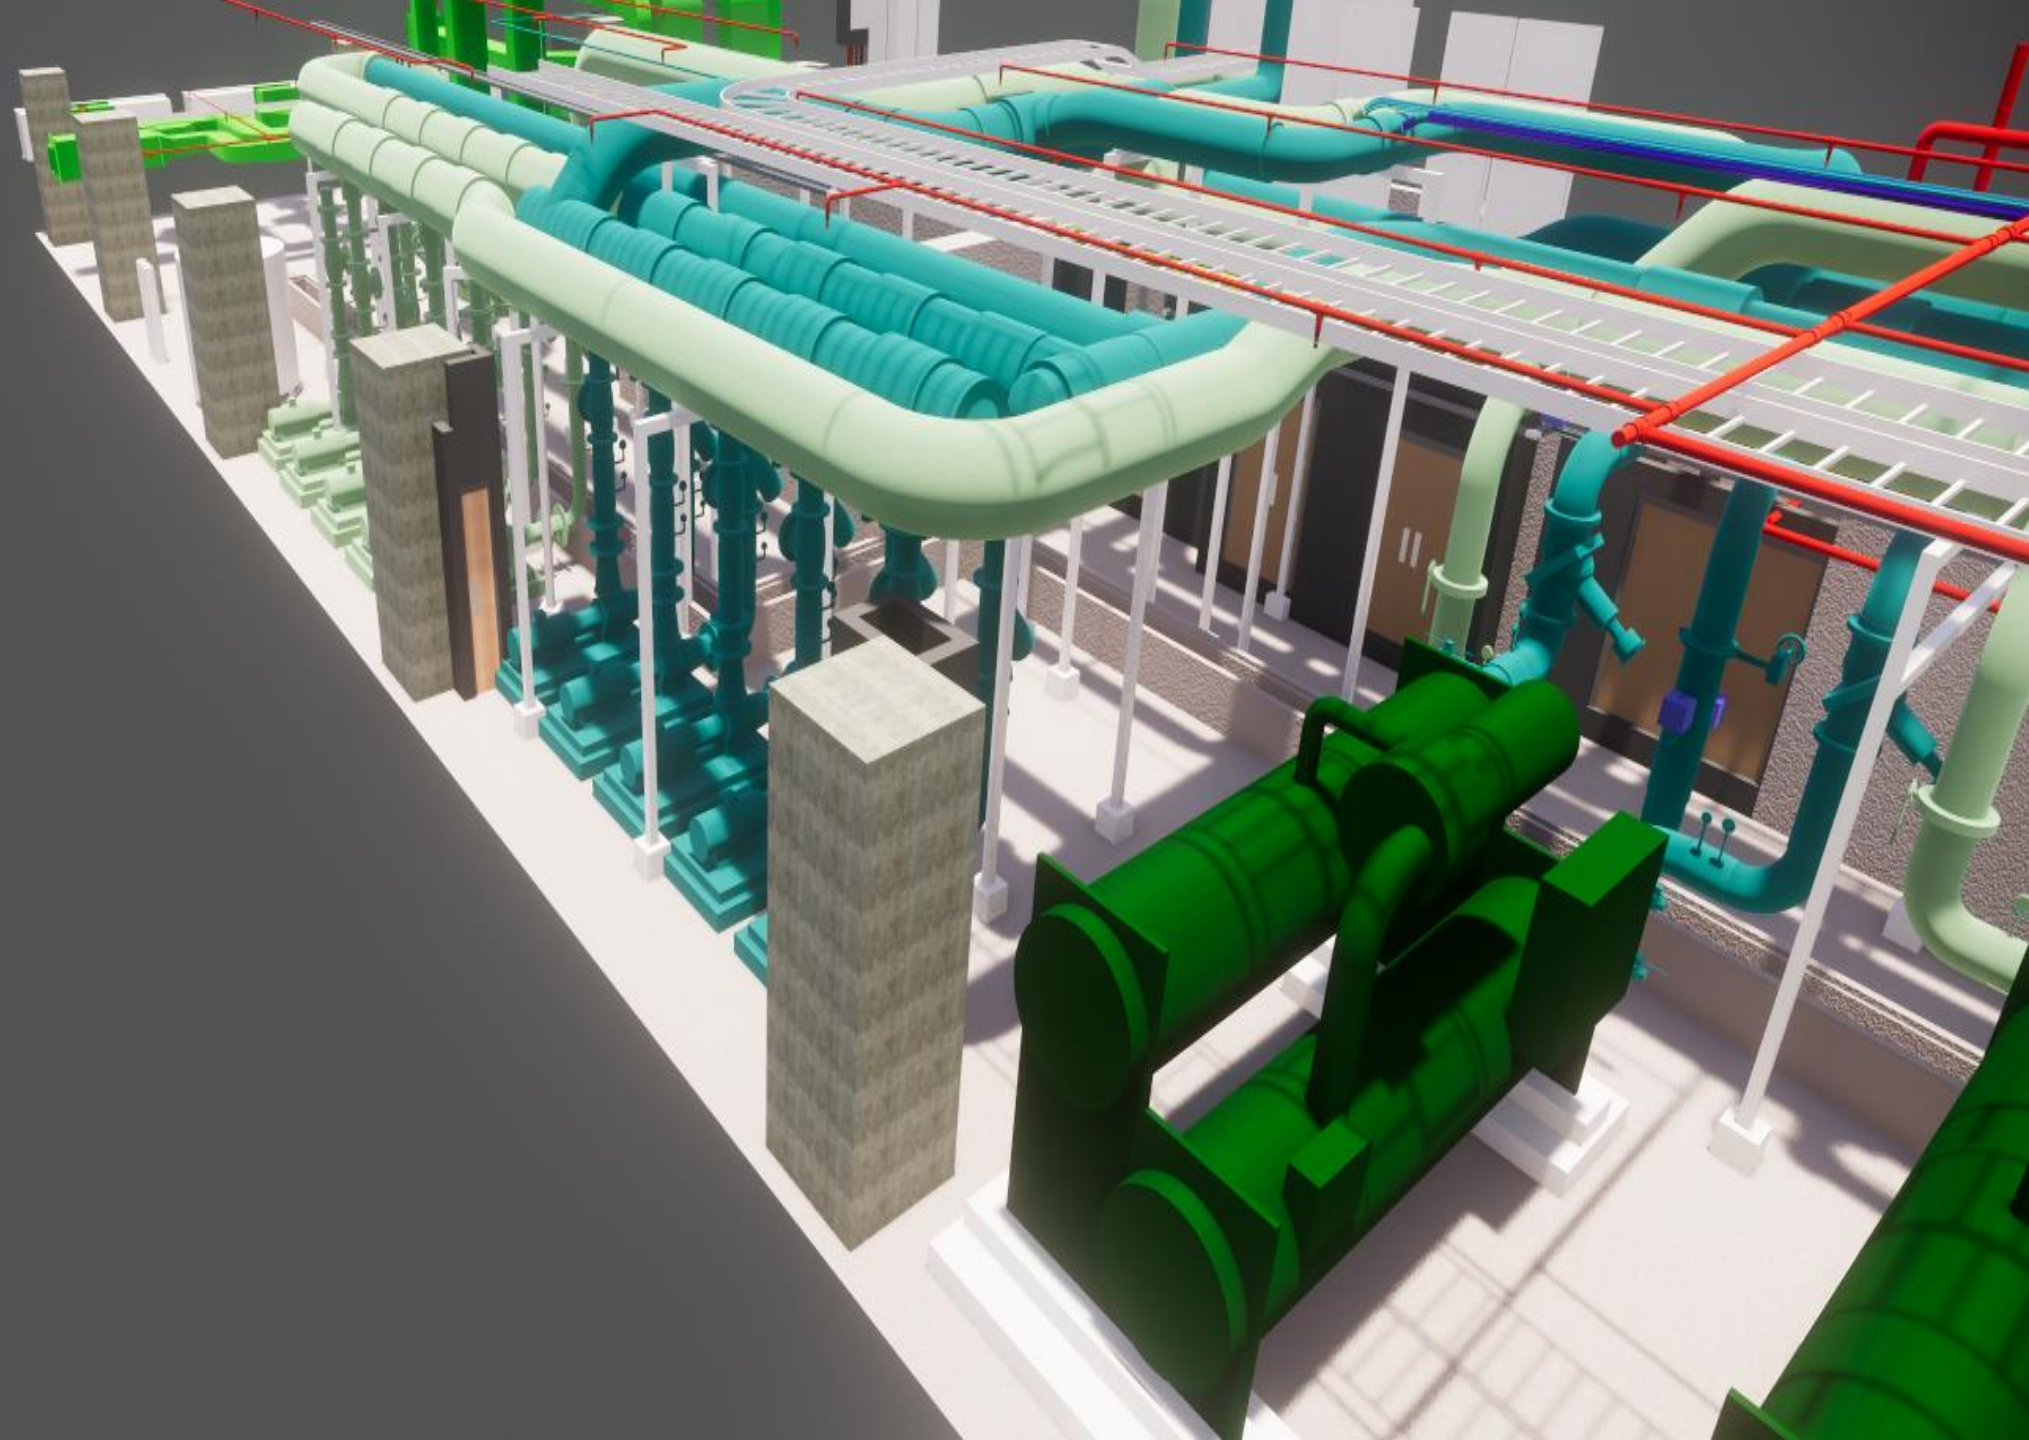


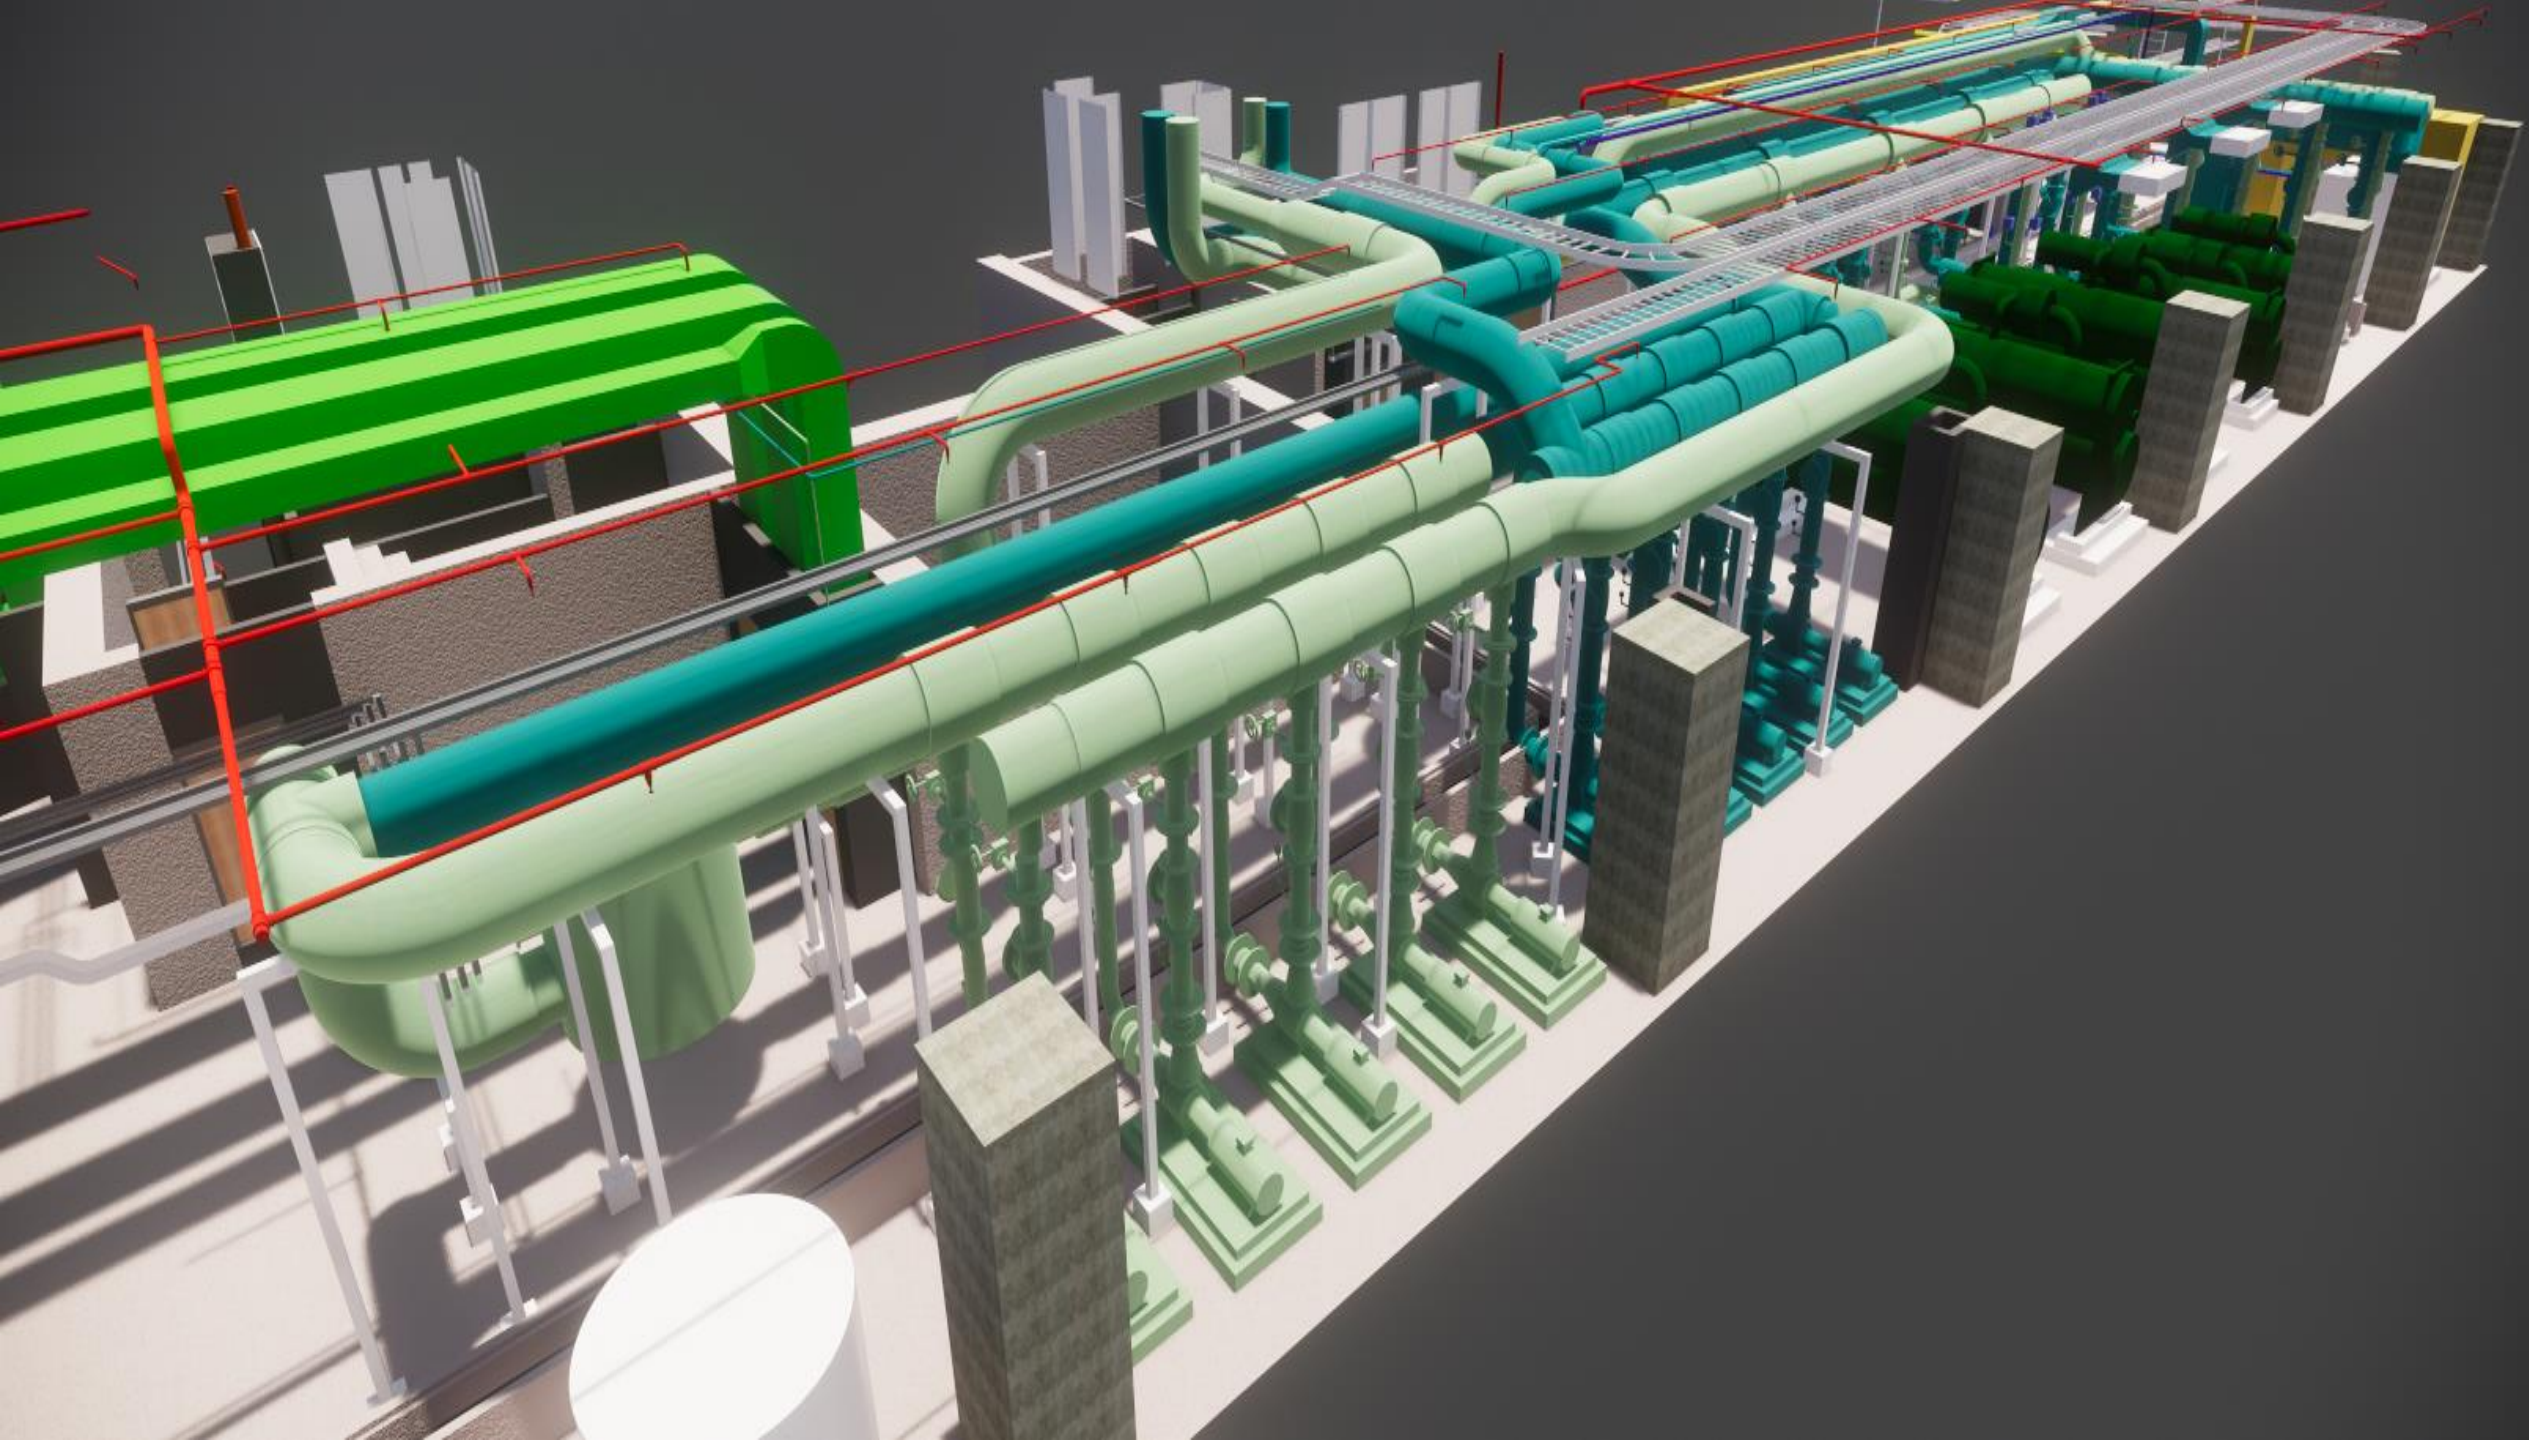


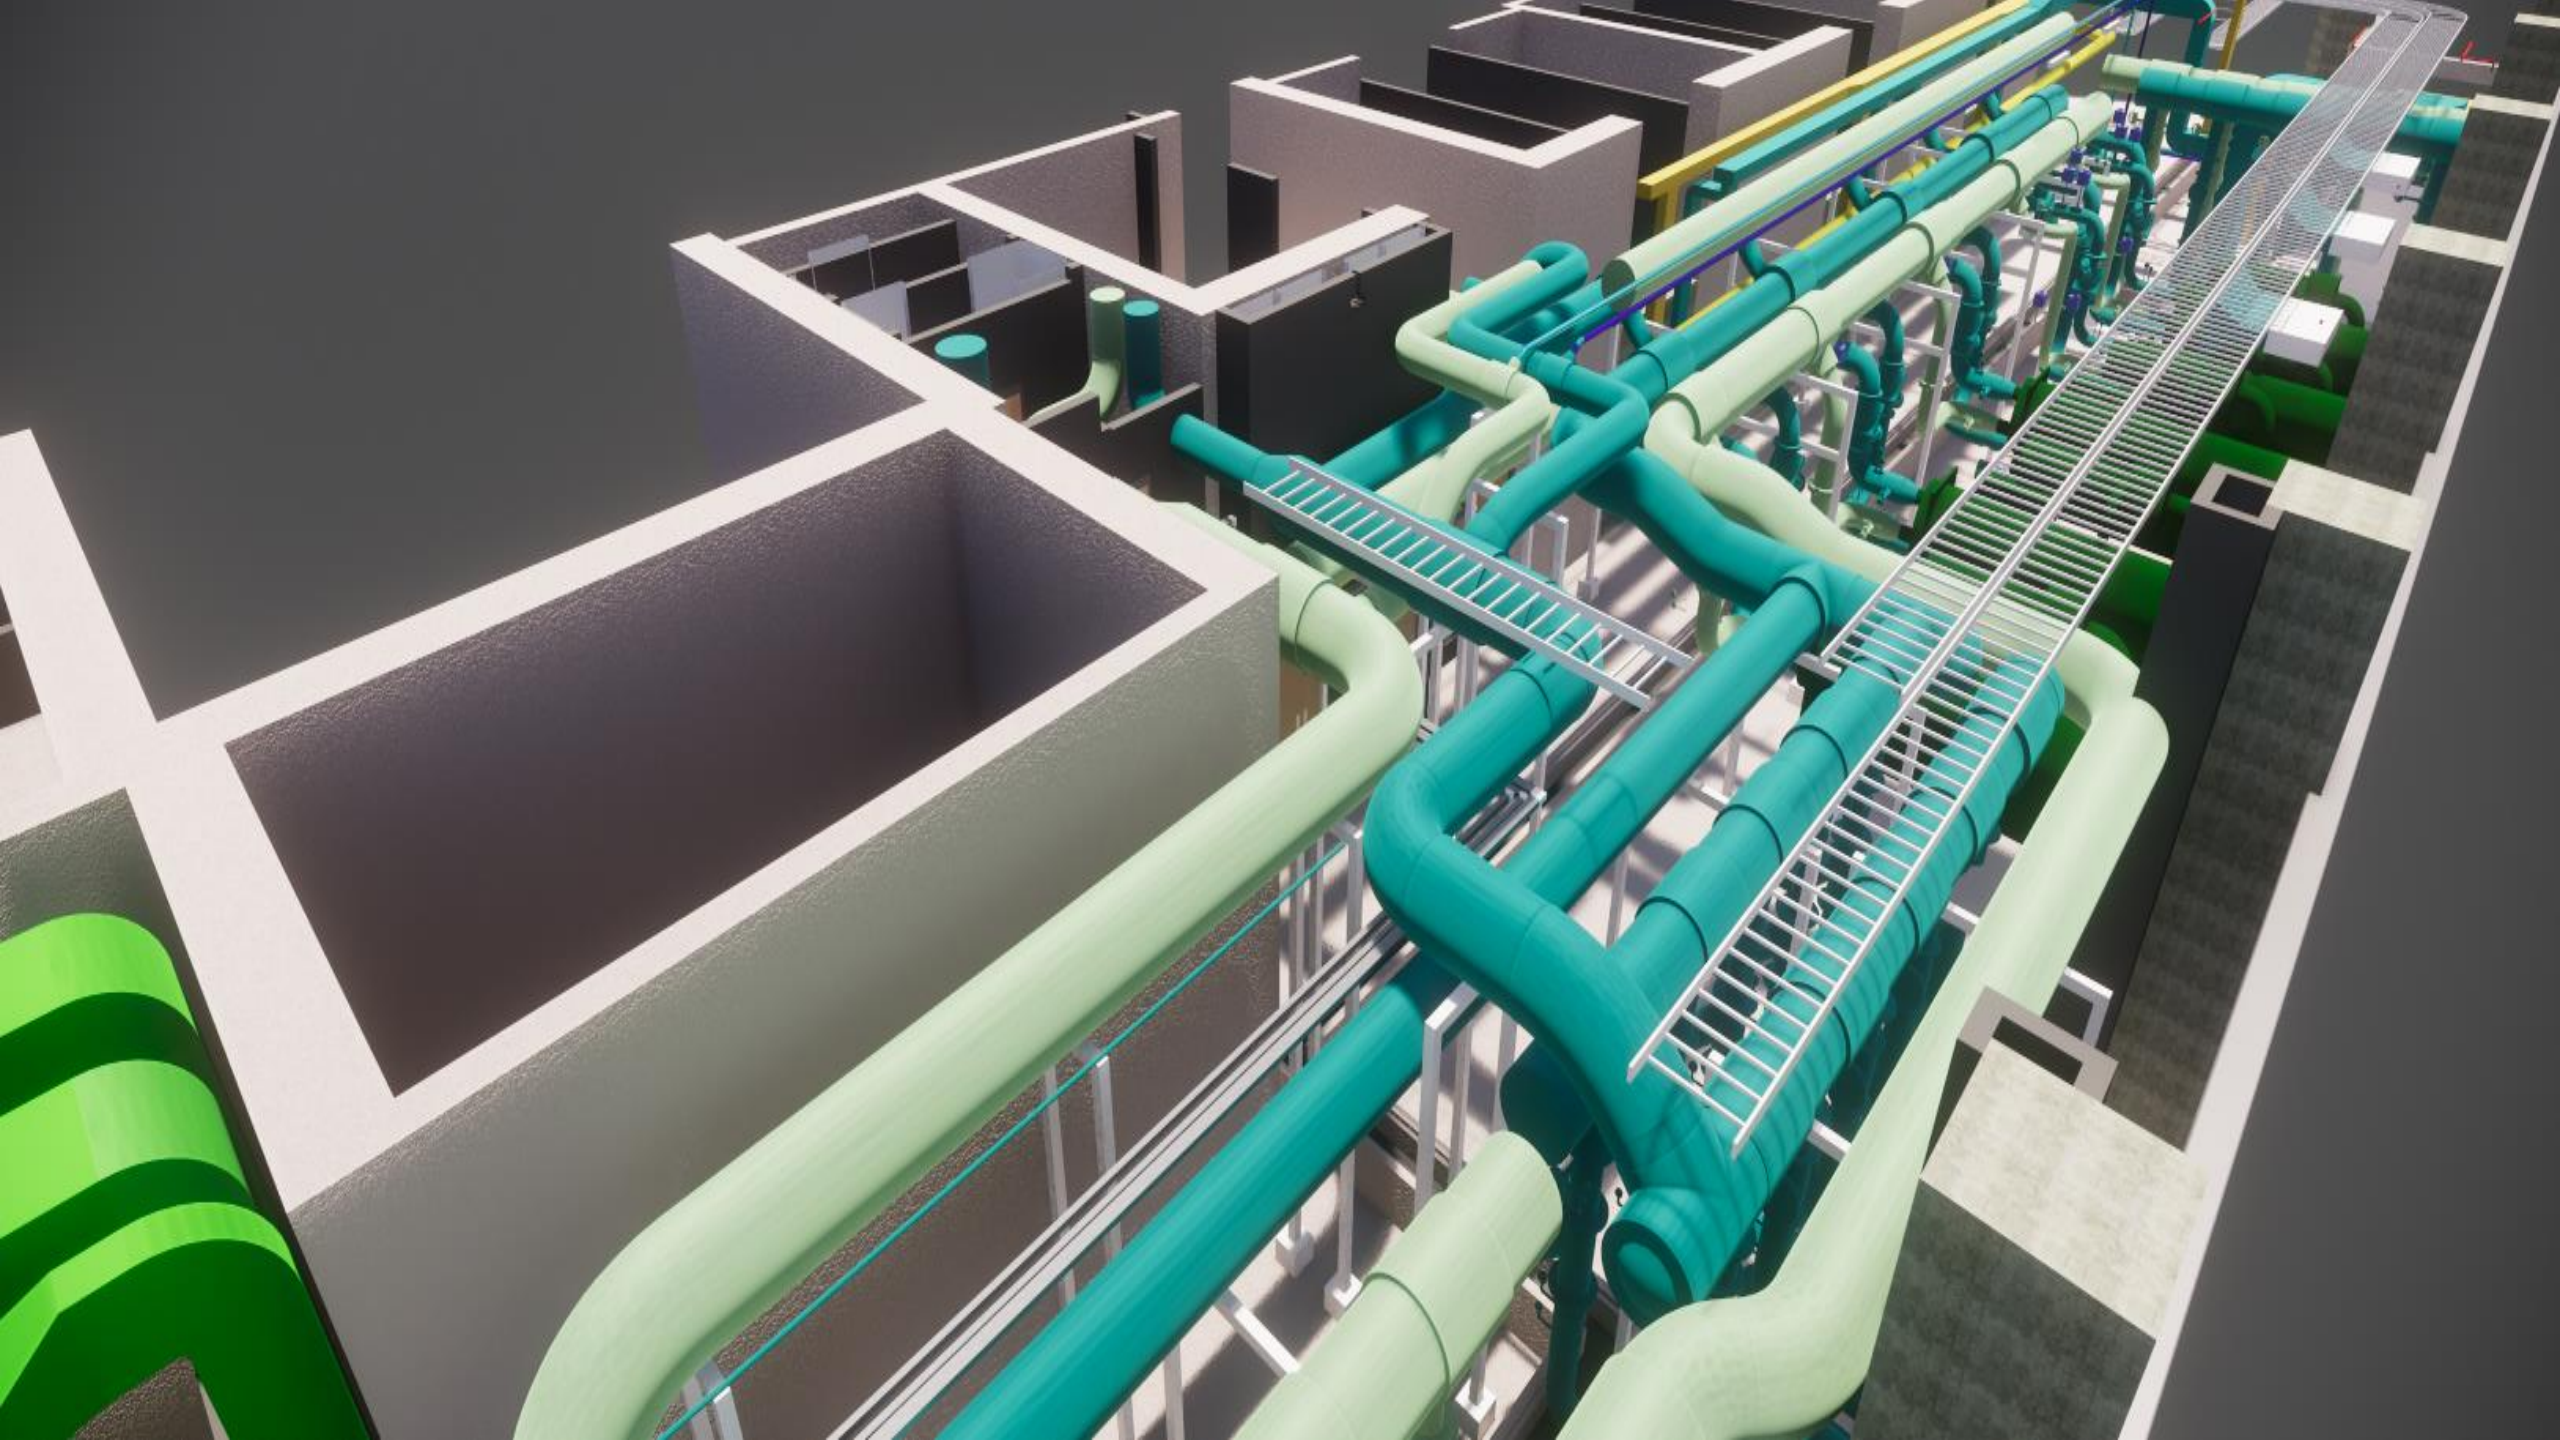


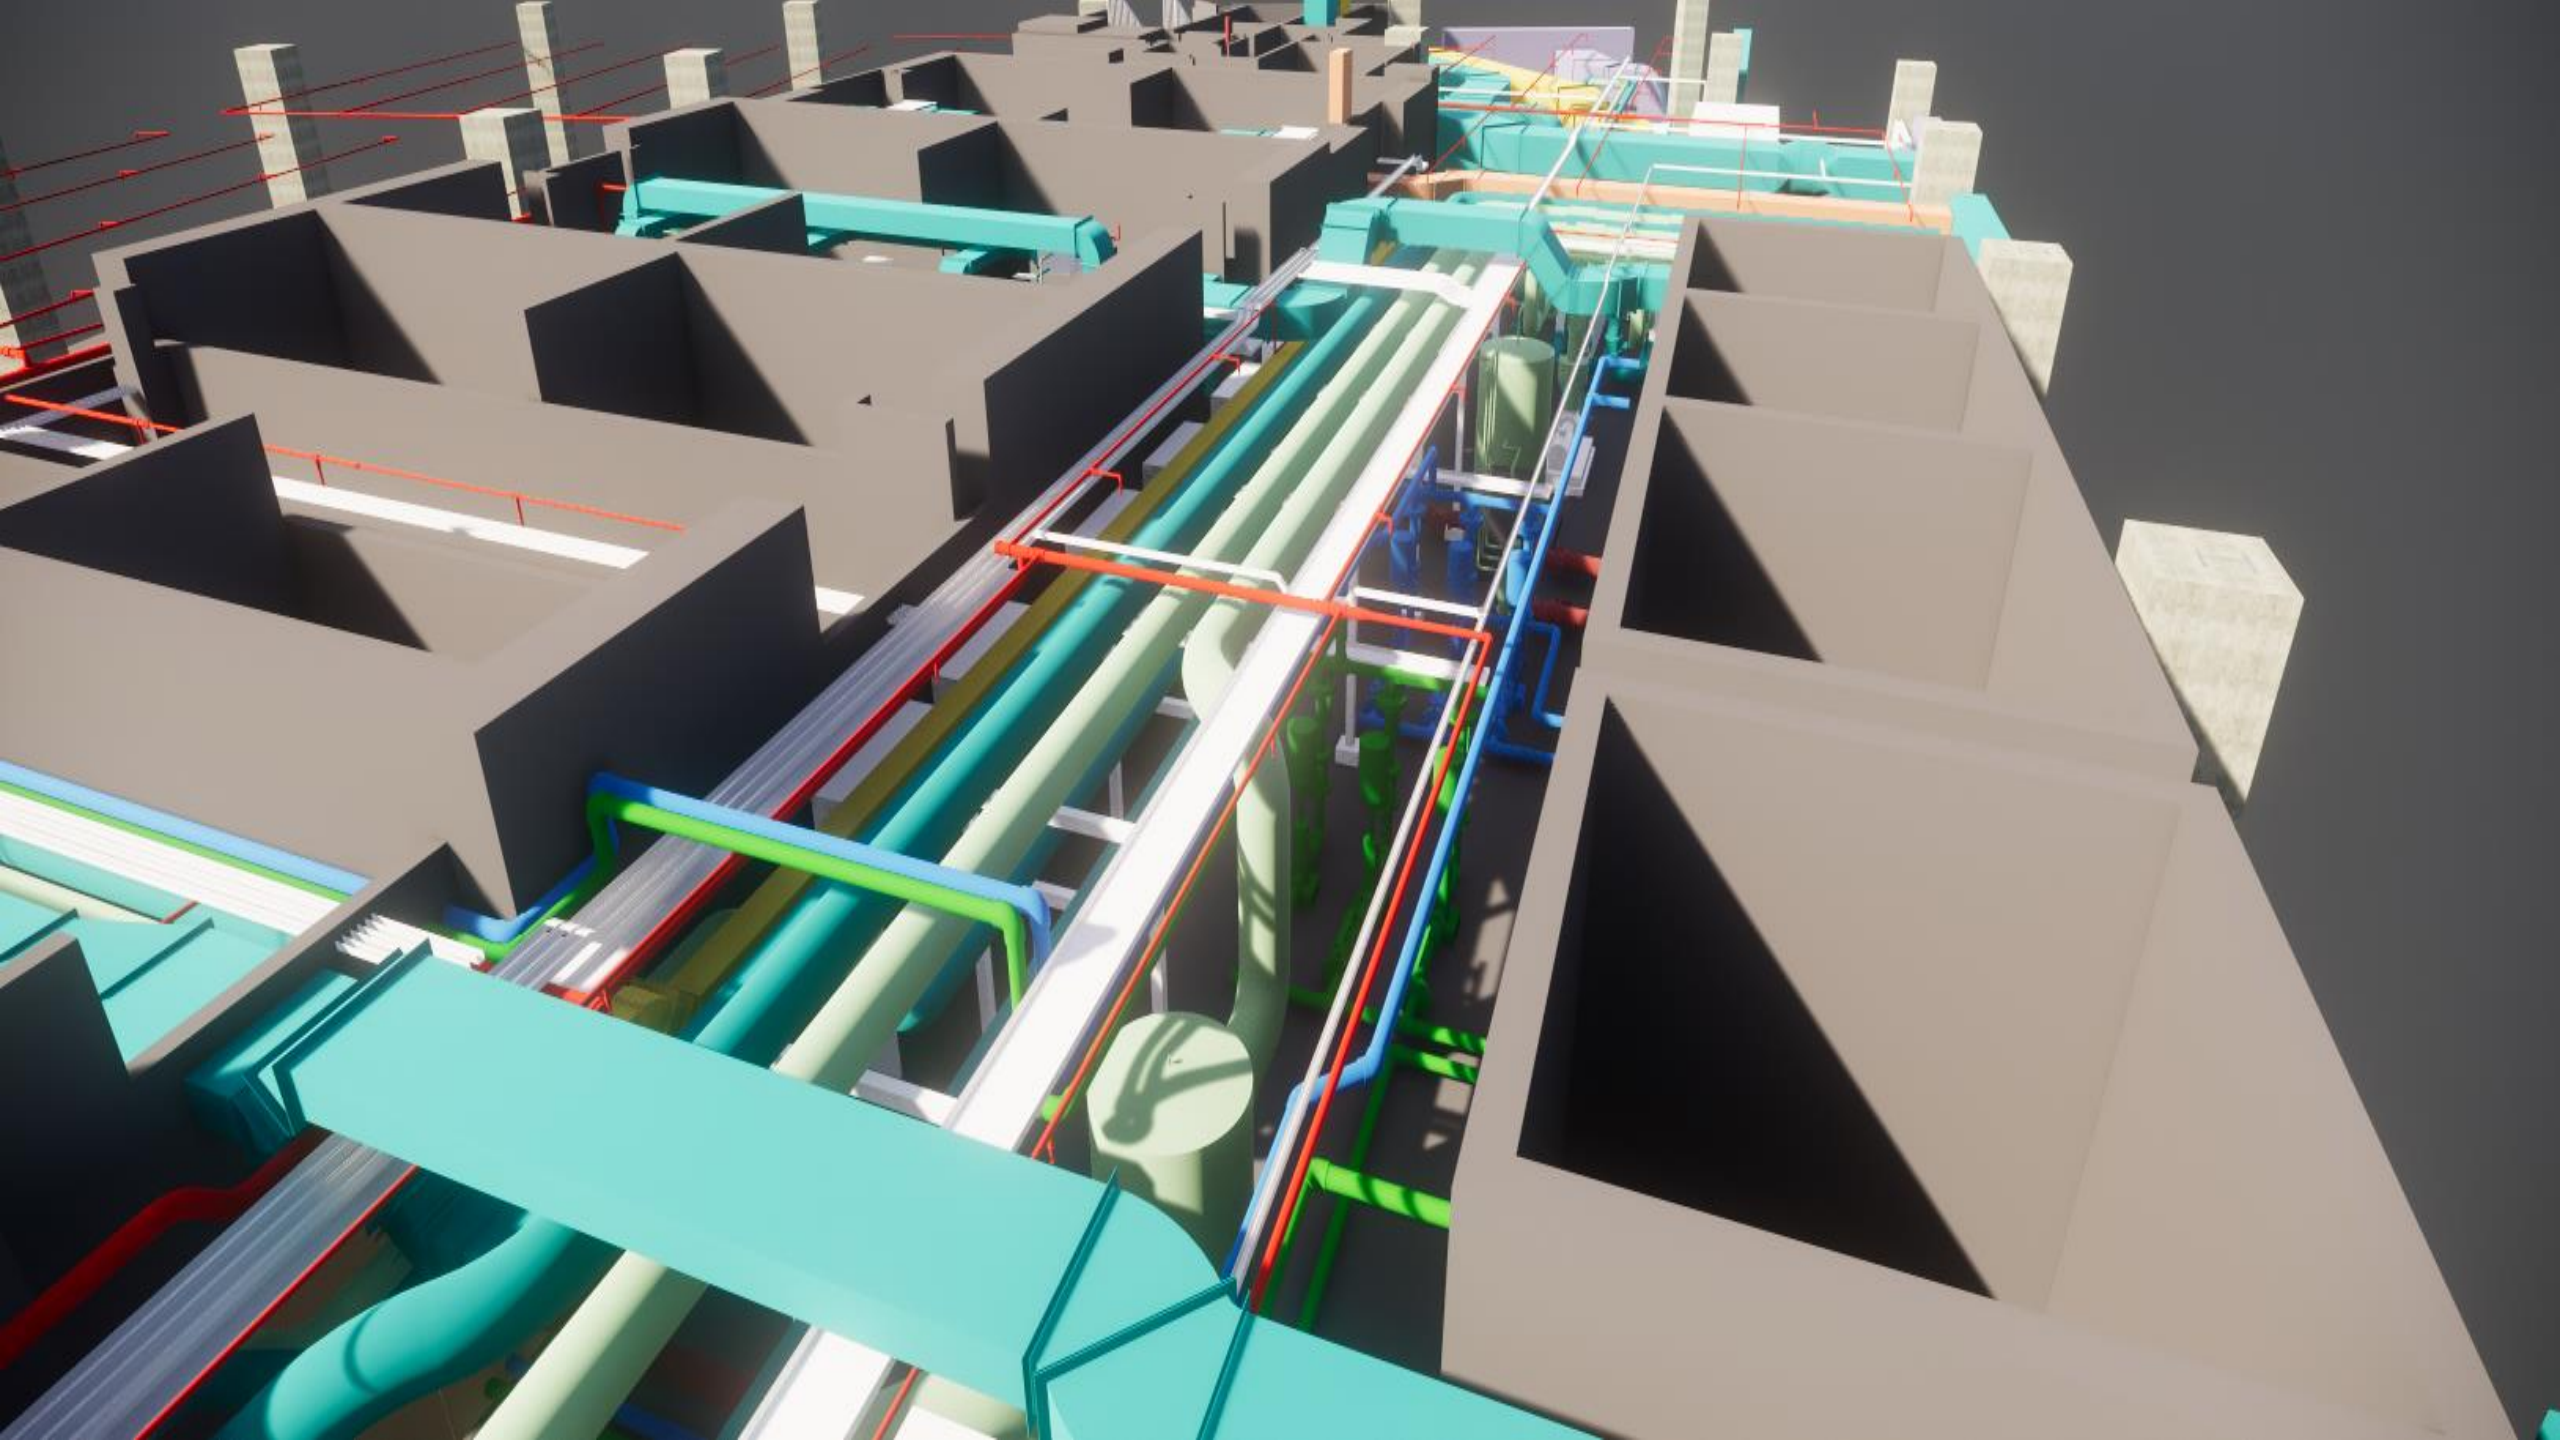


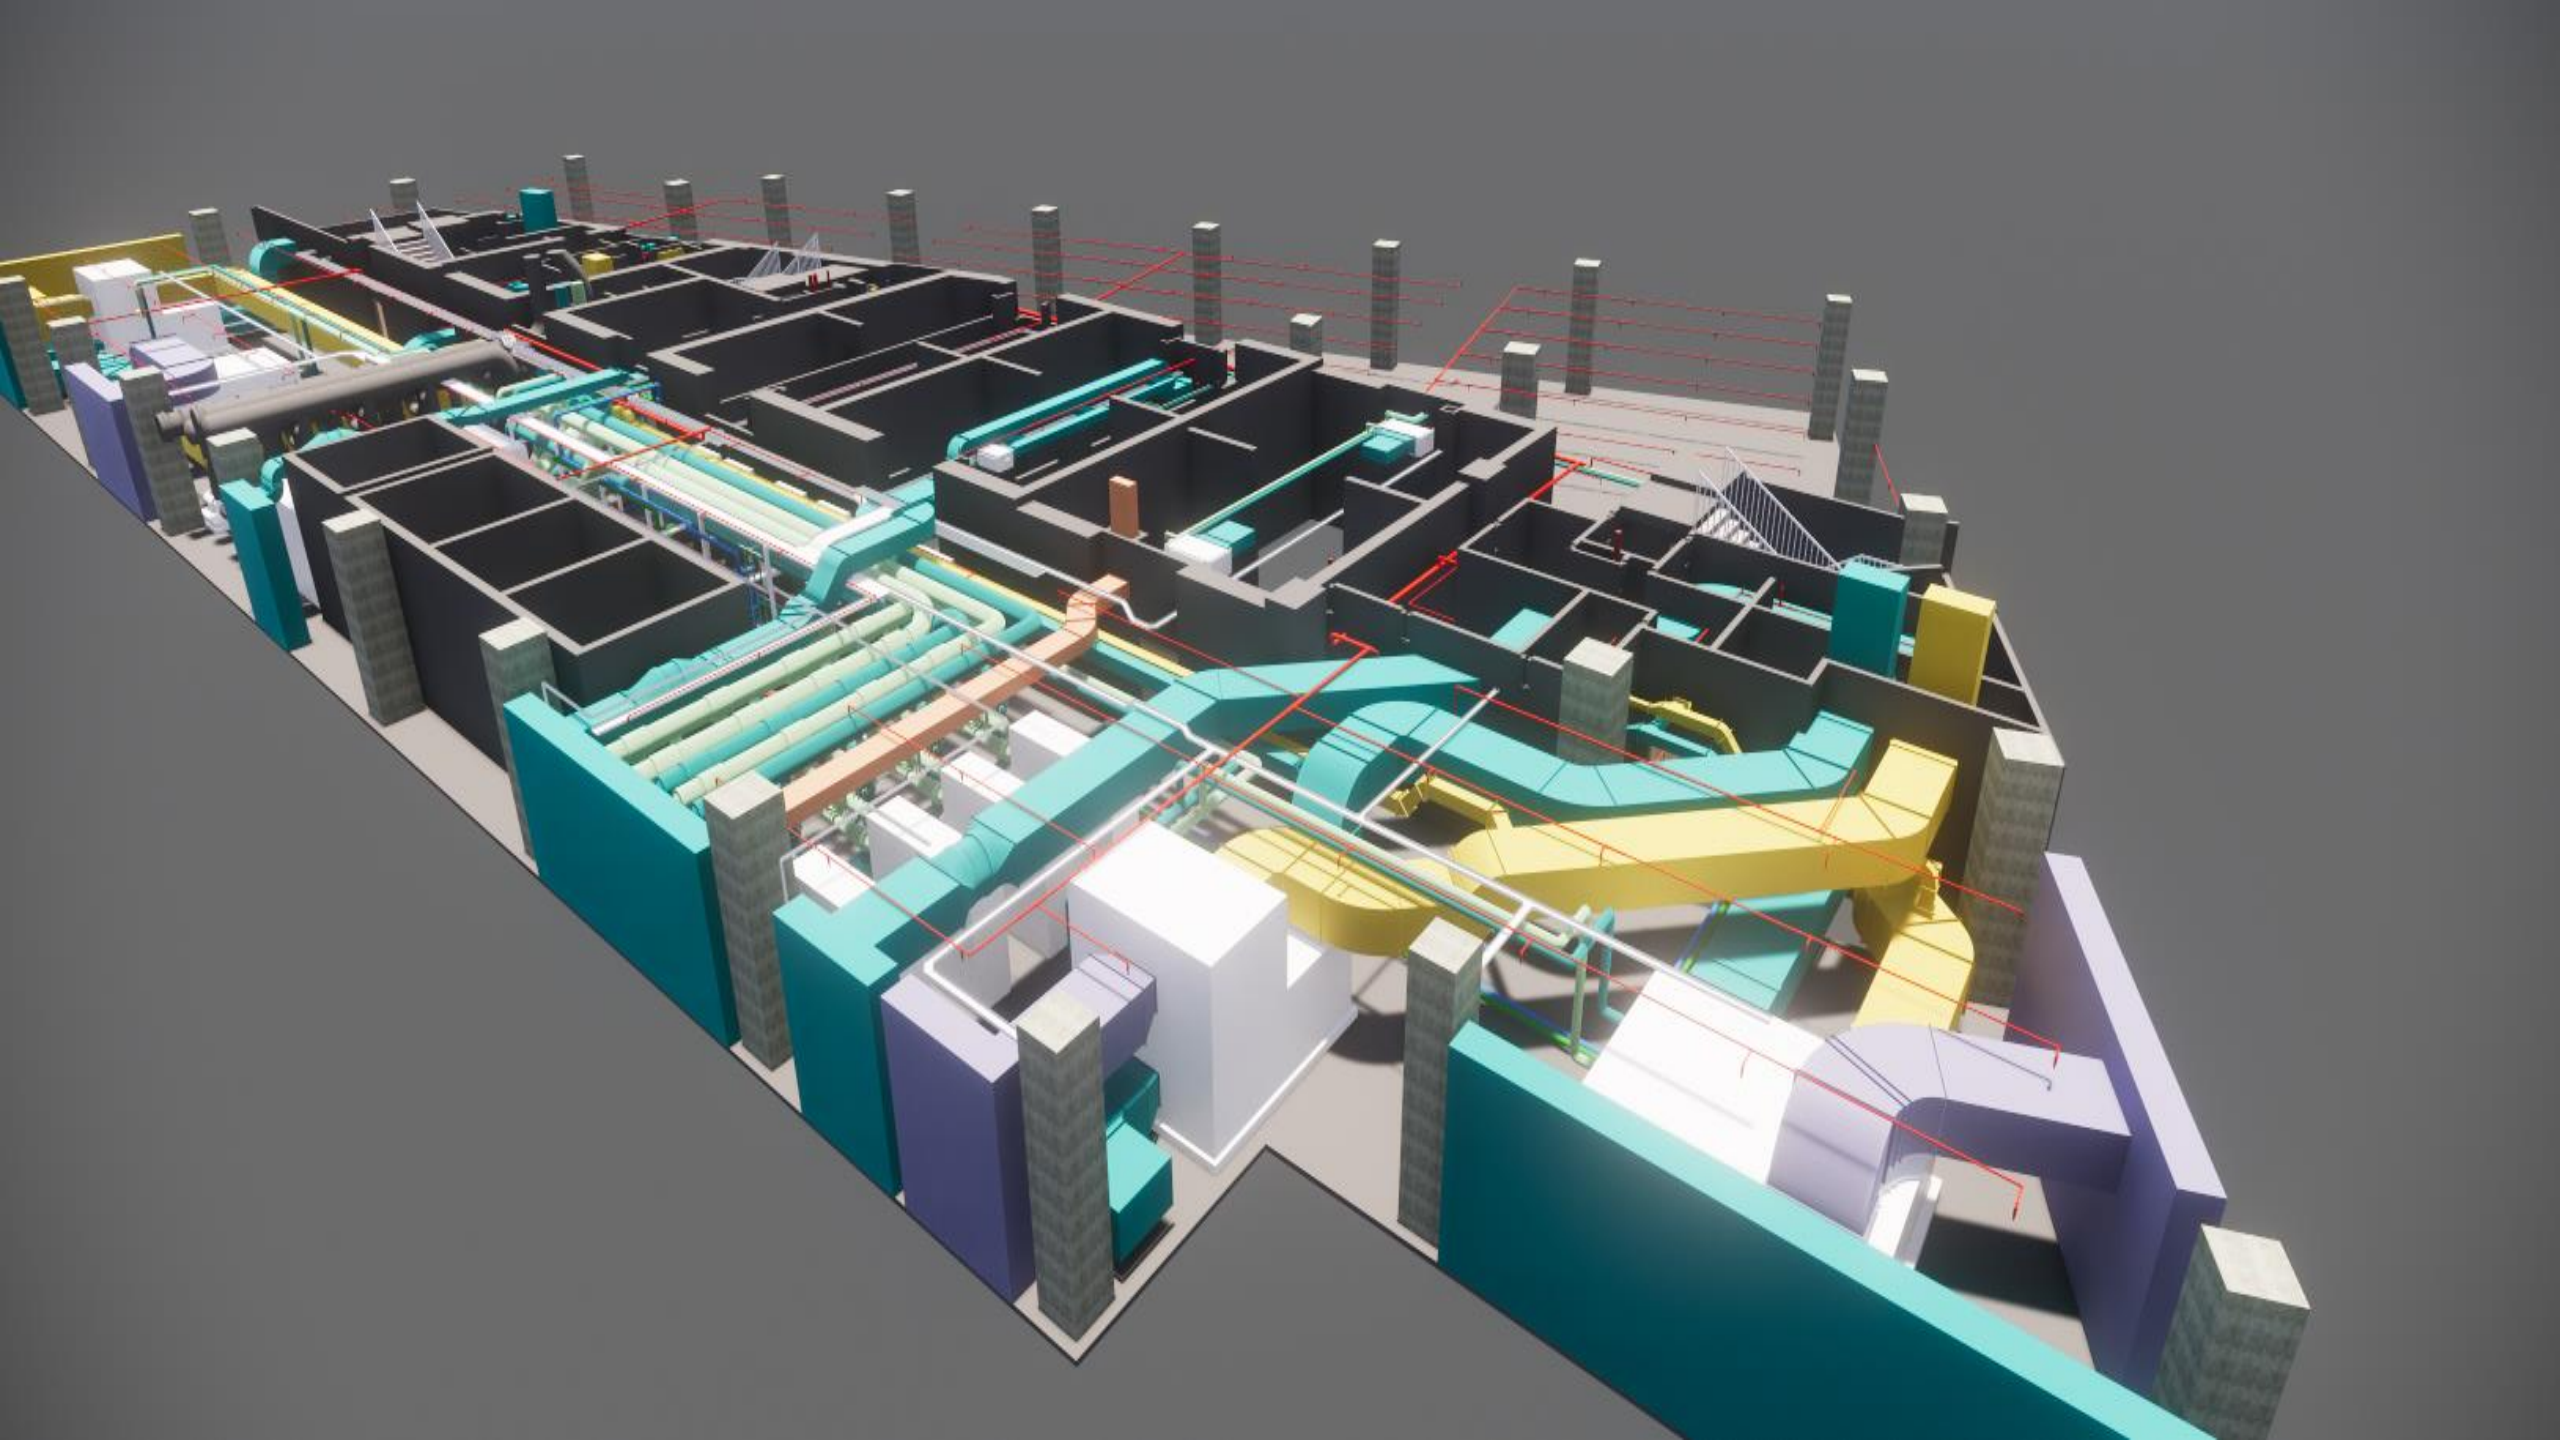

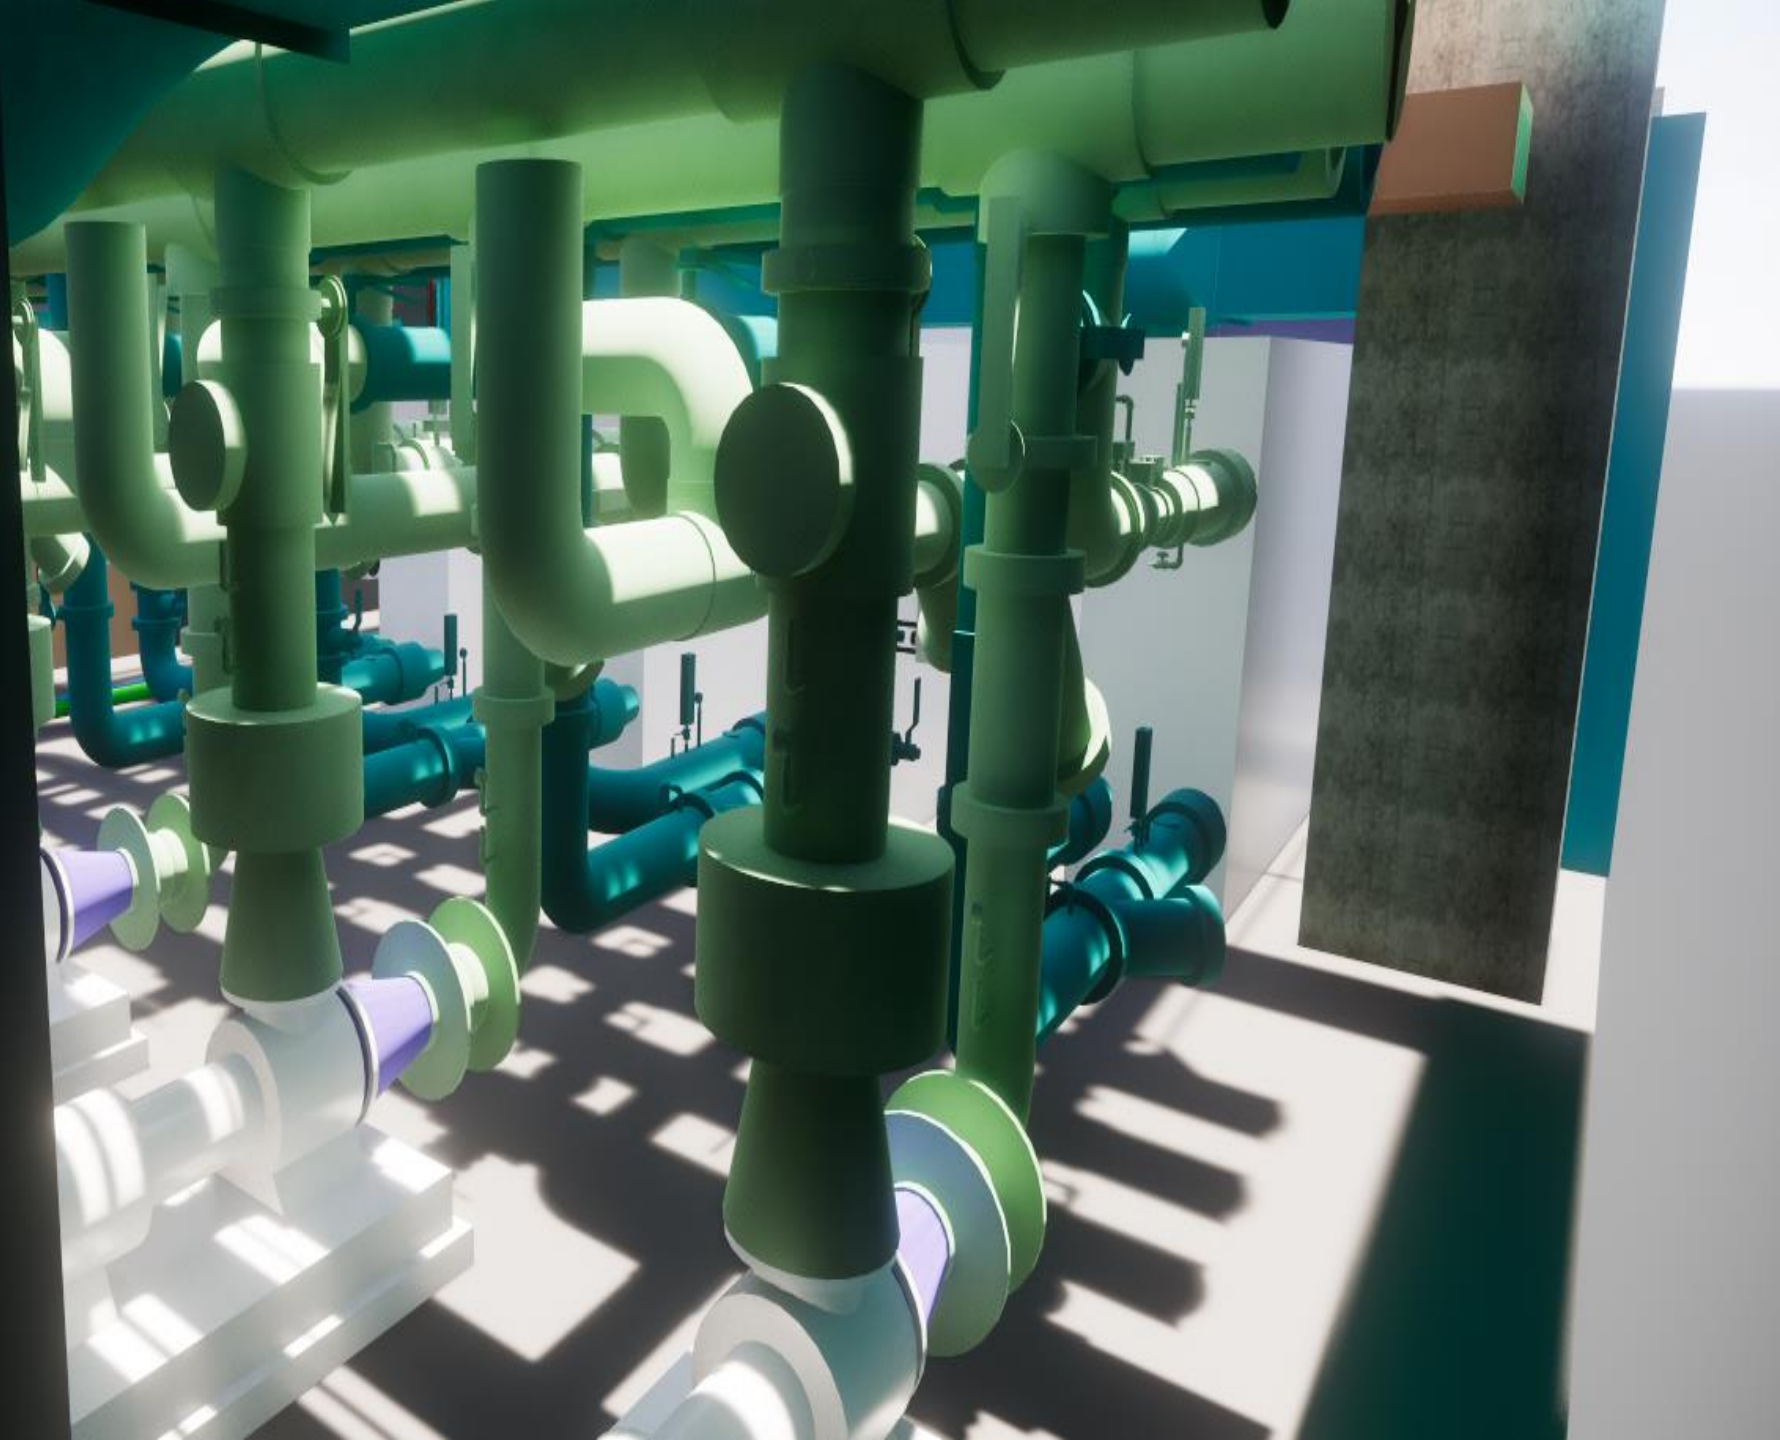

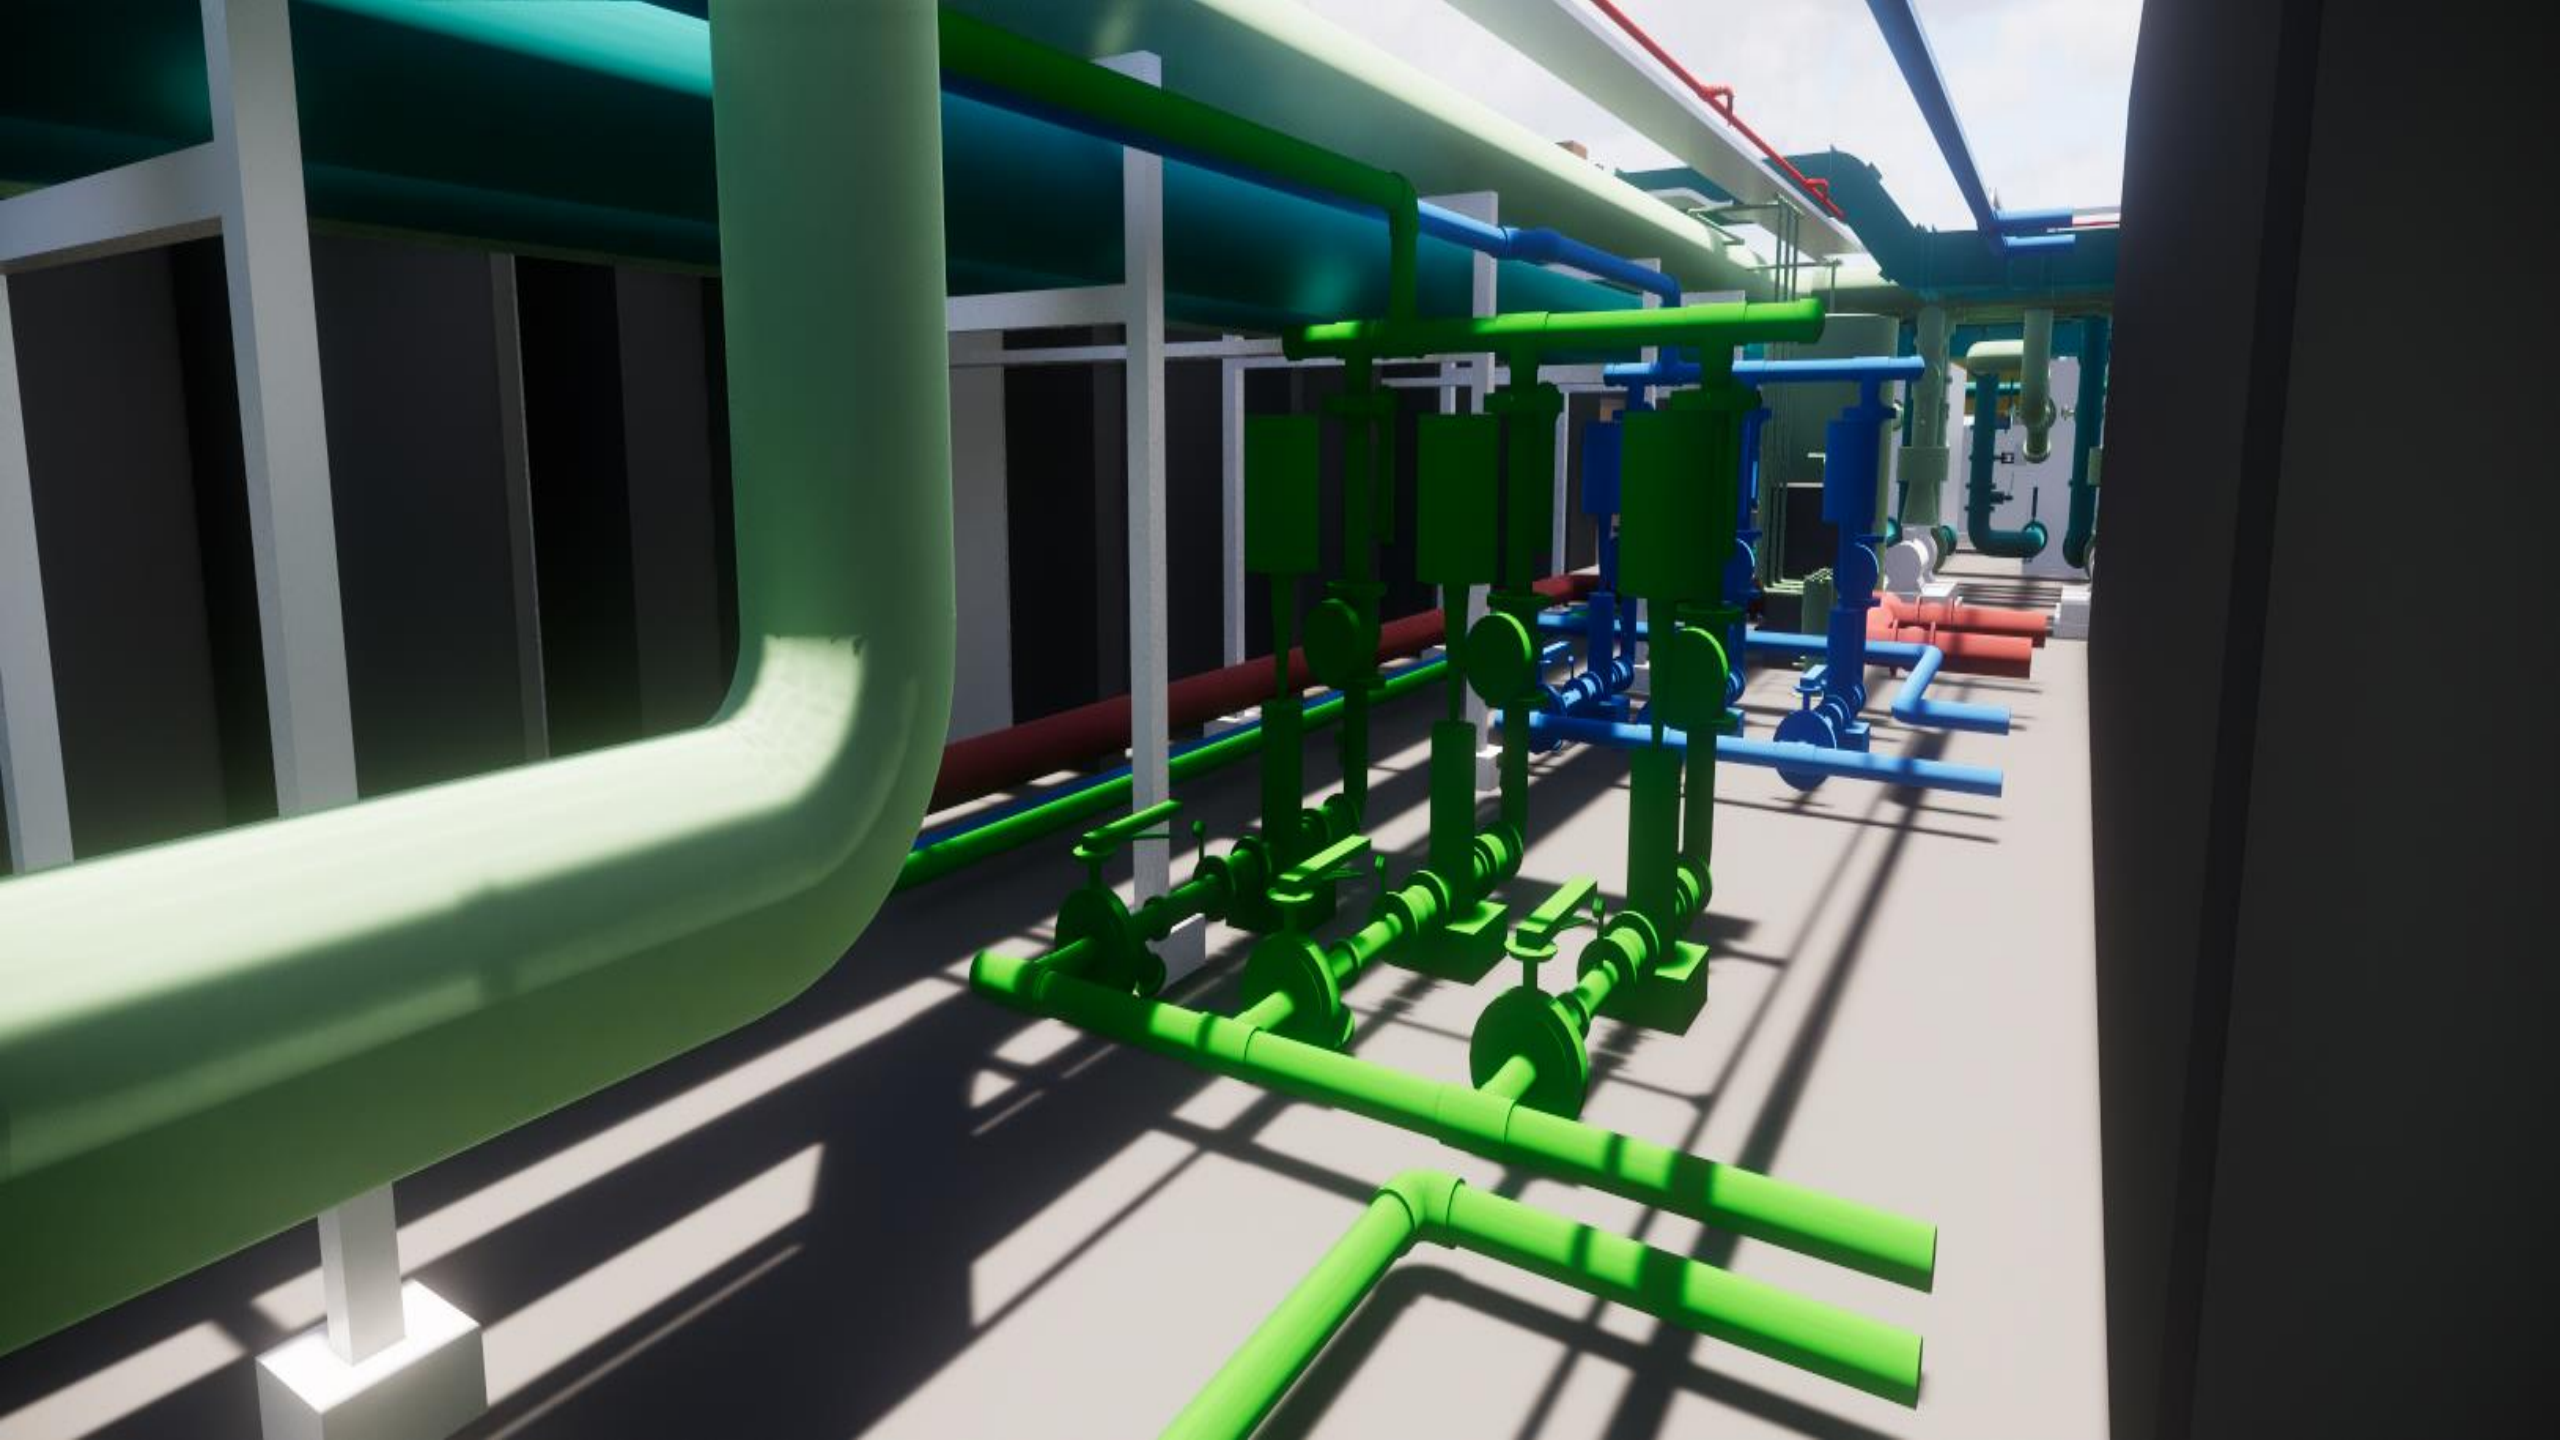


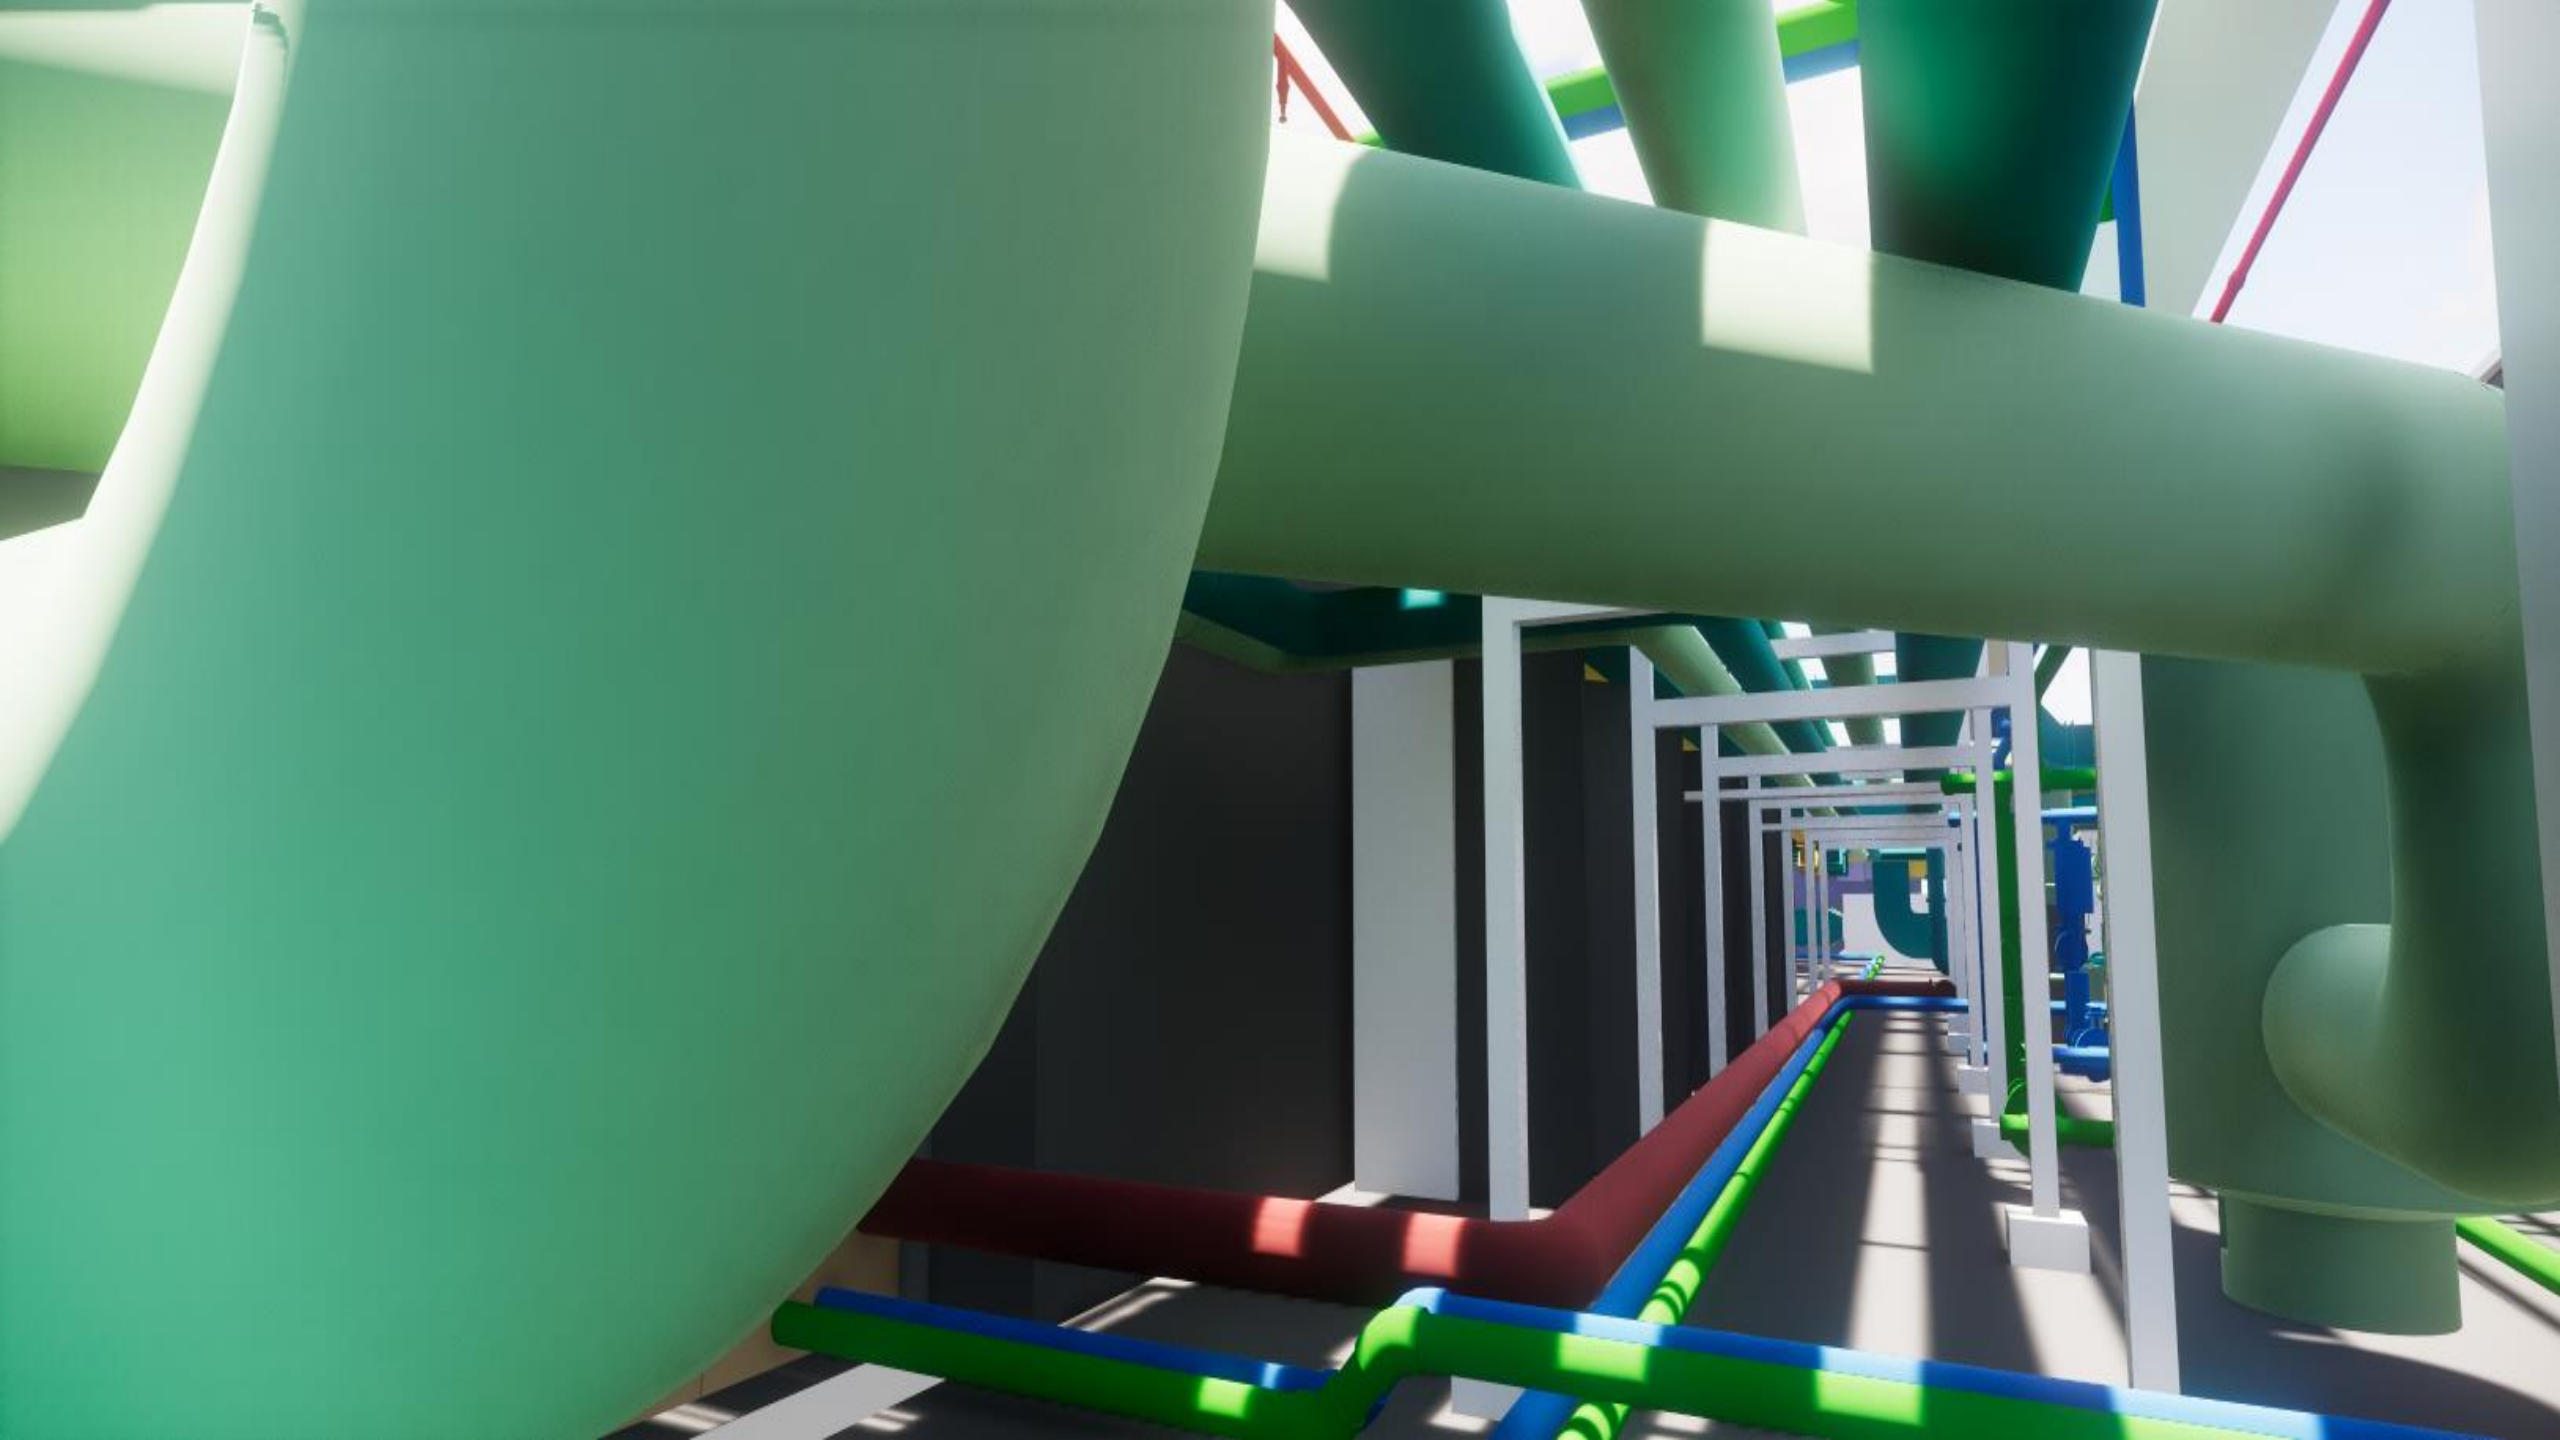


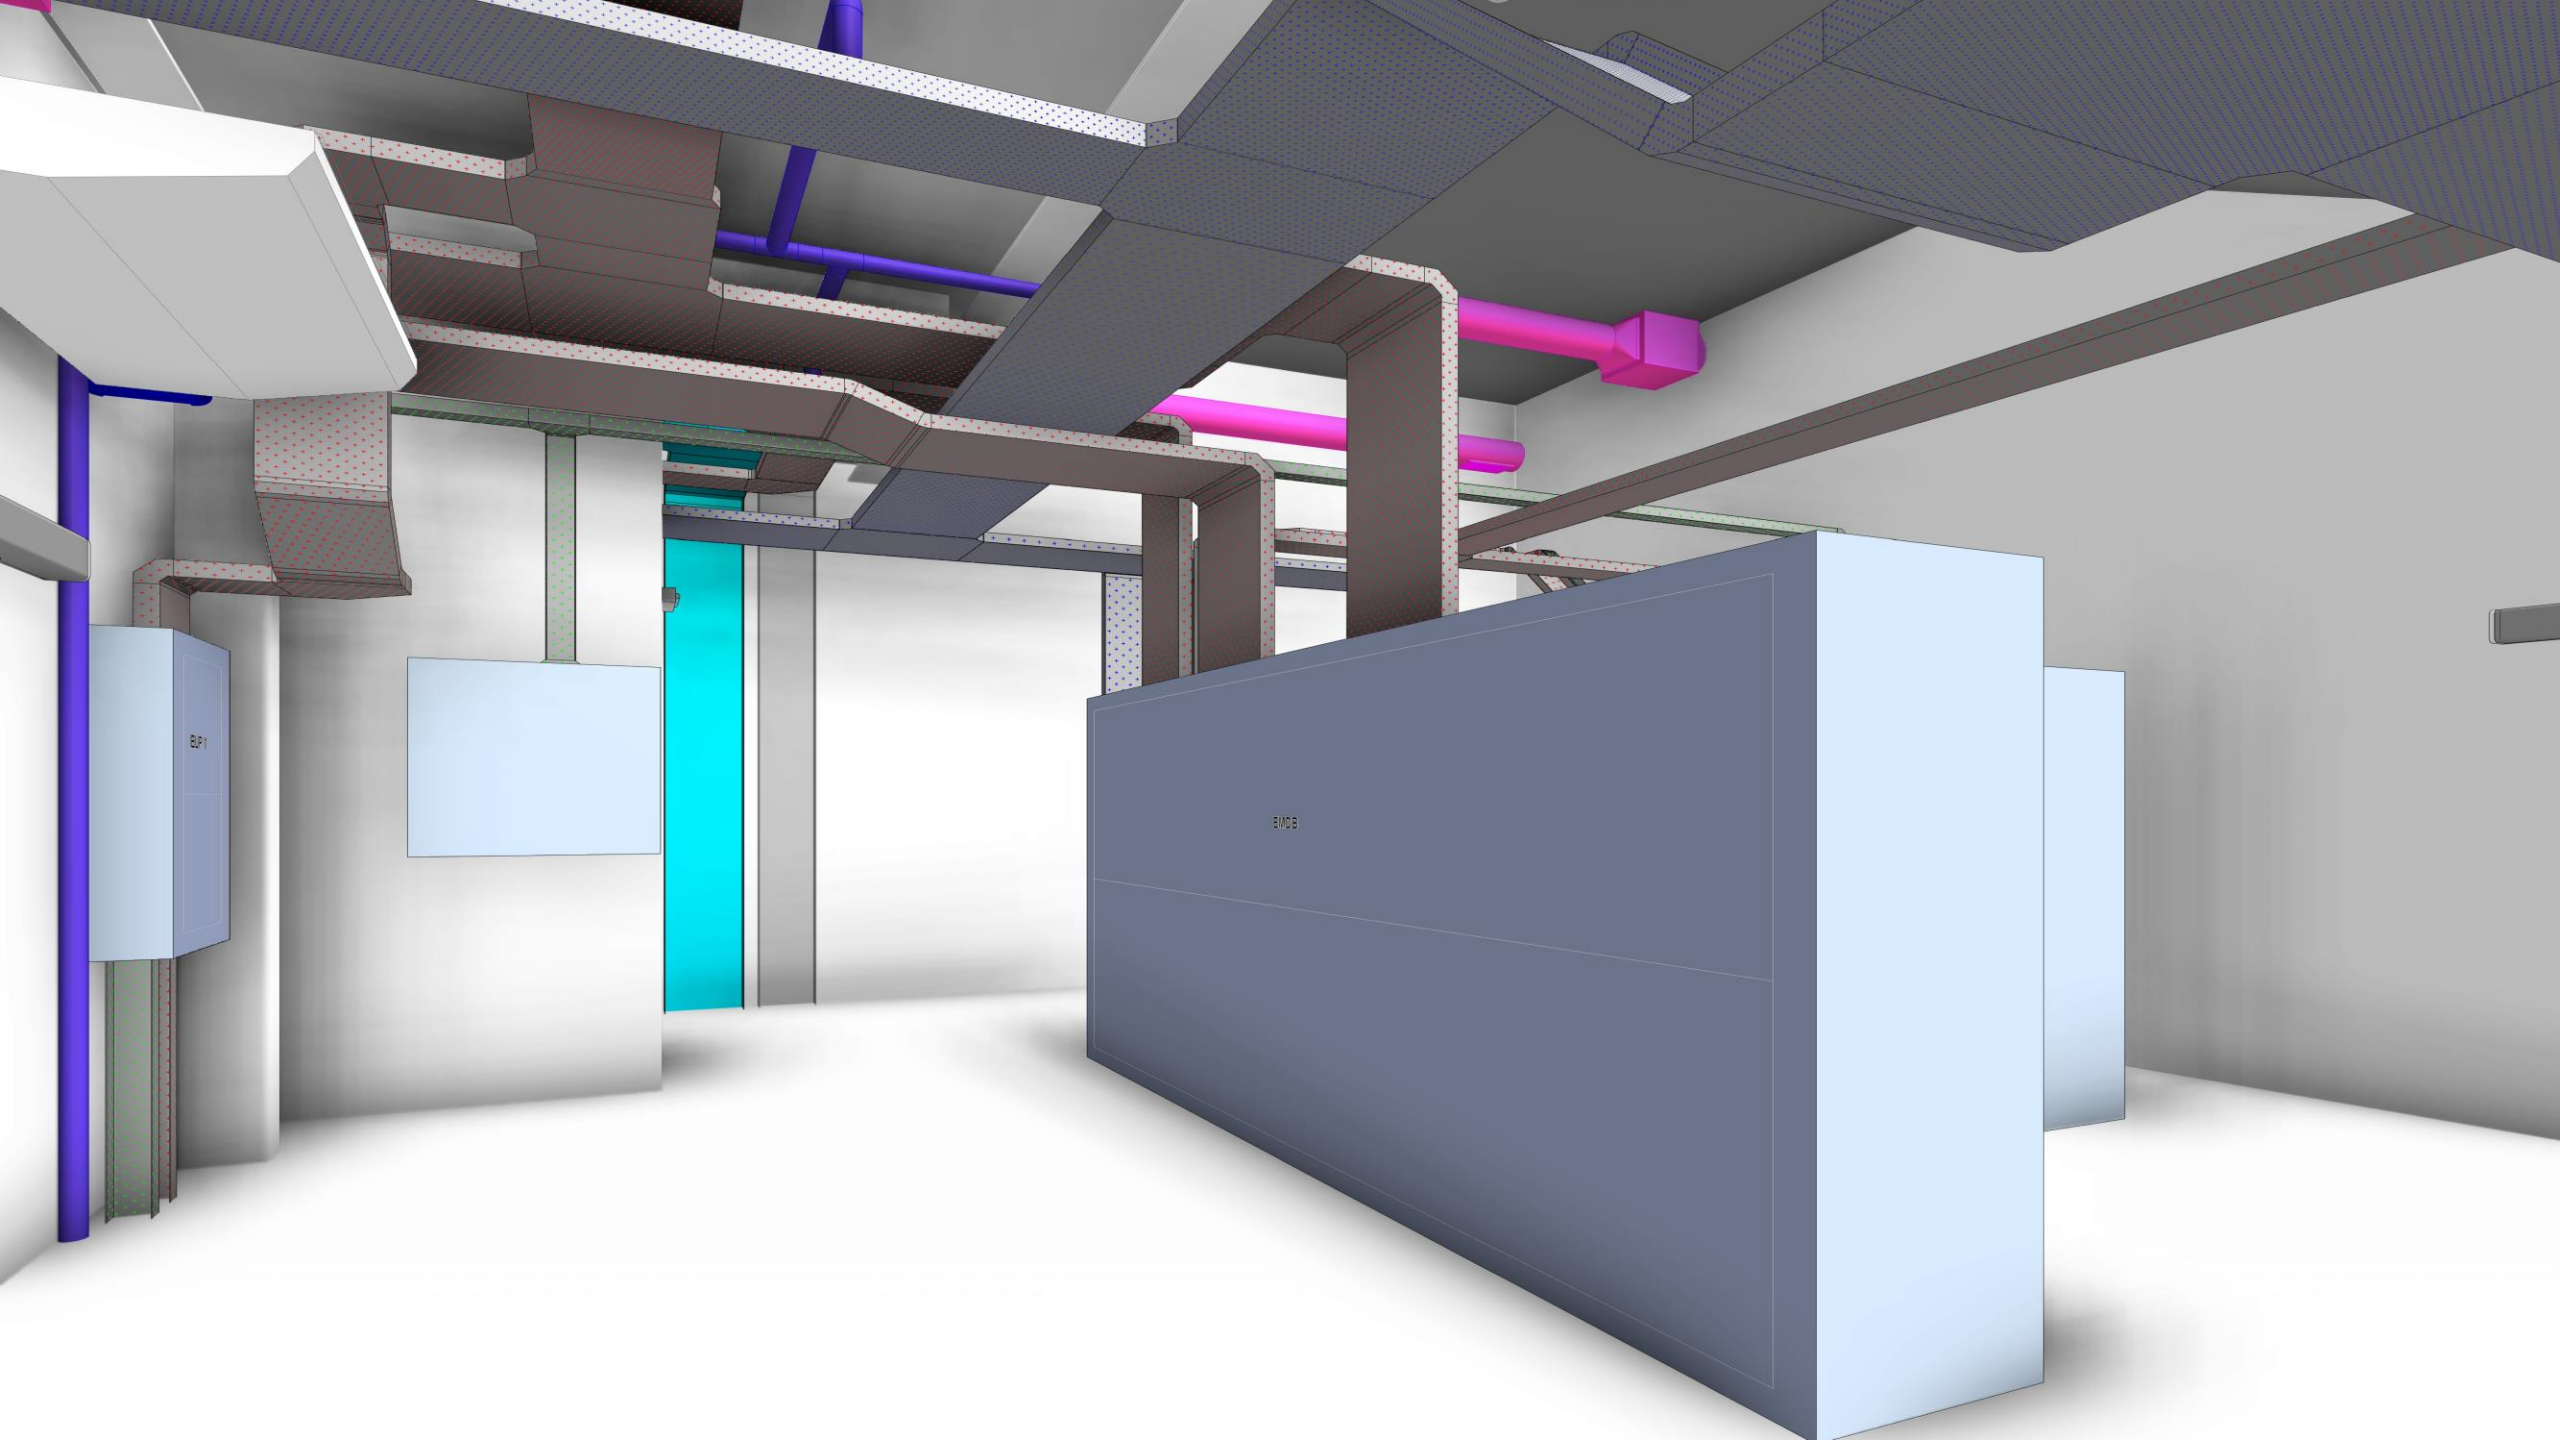



EXP 1


EXP 2

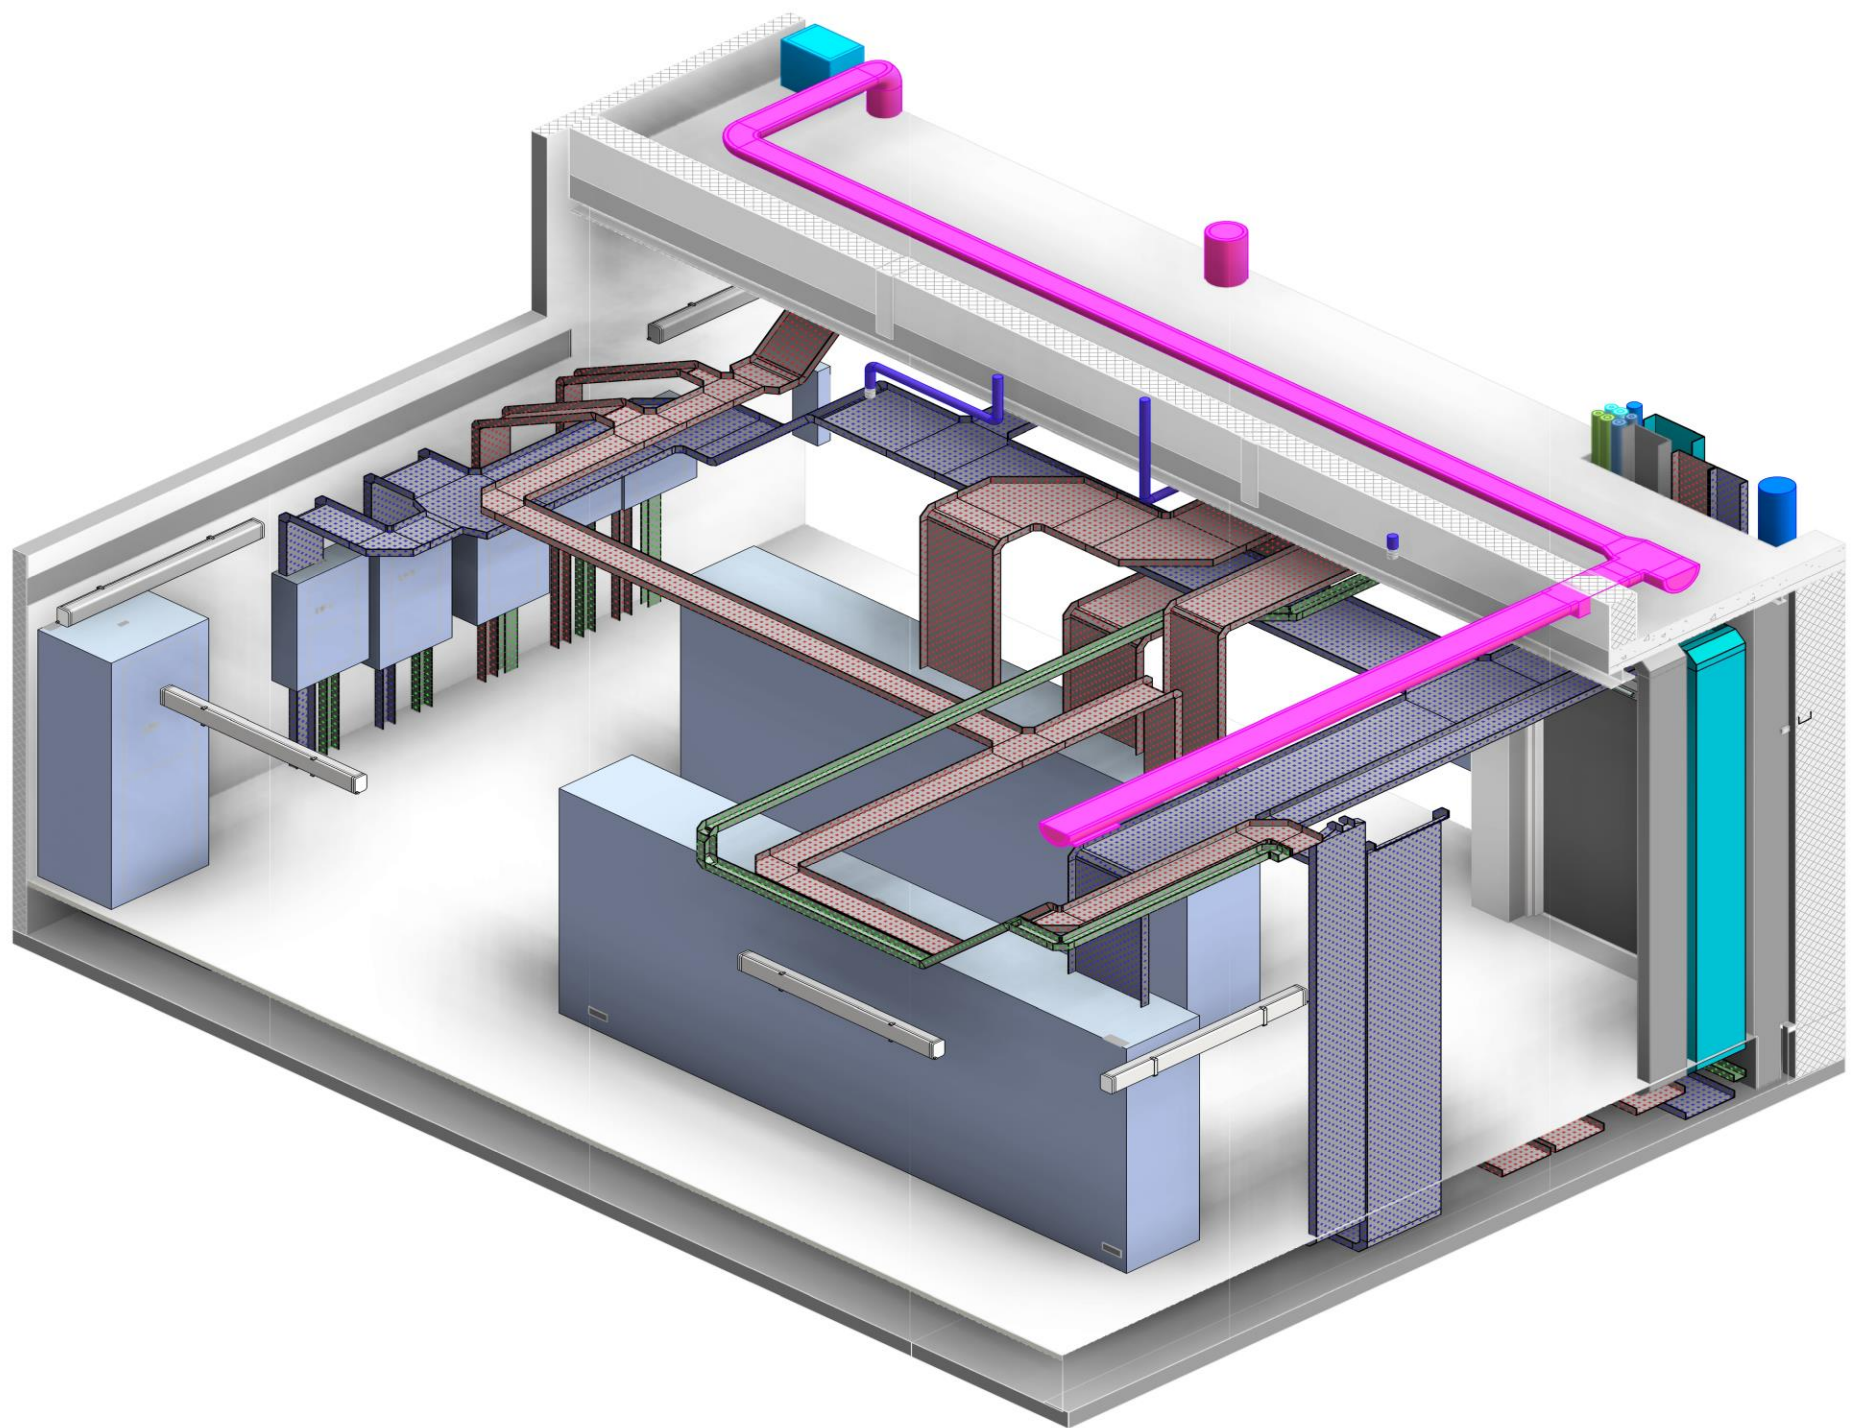


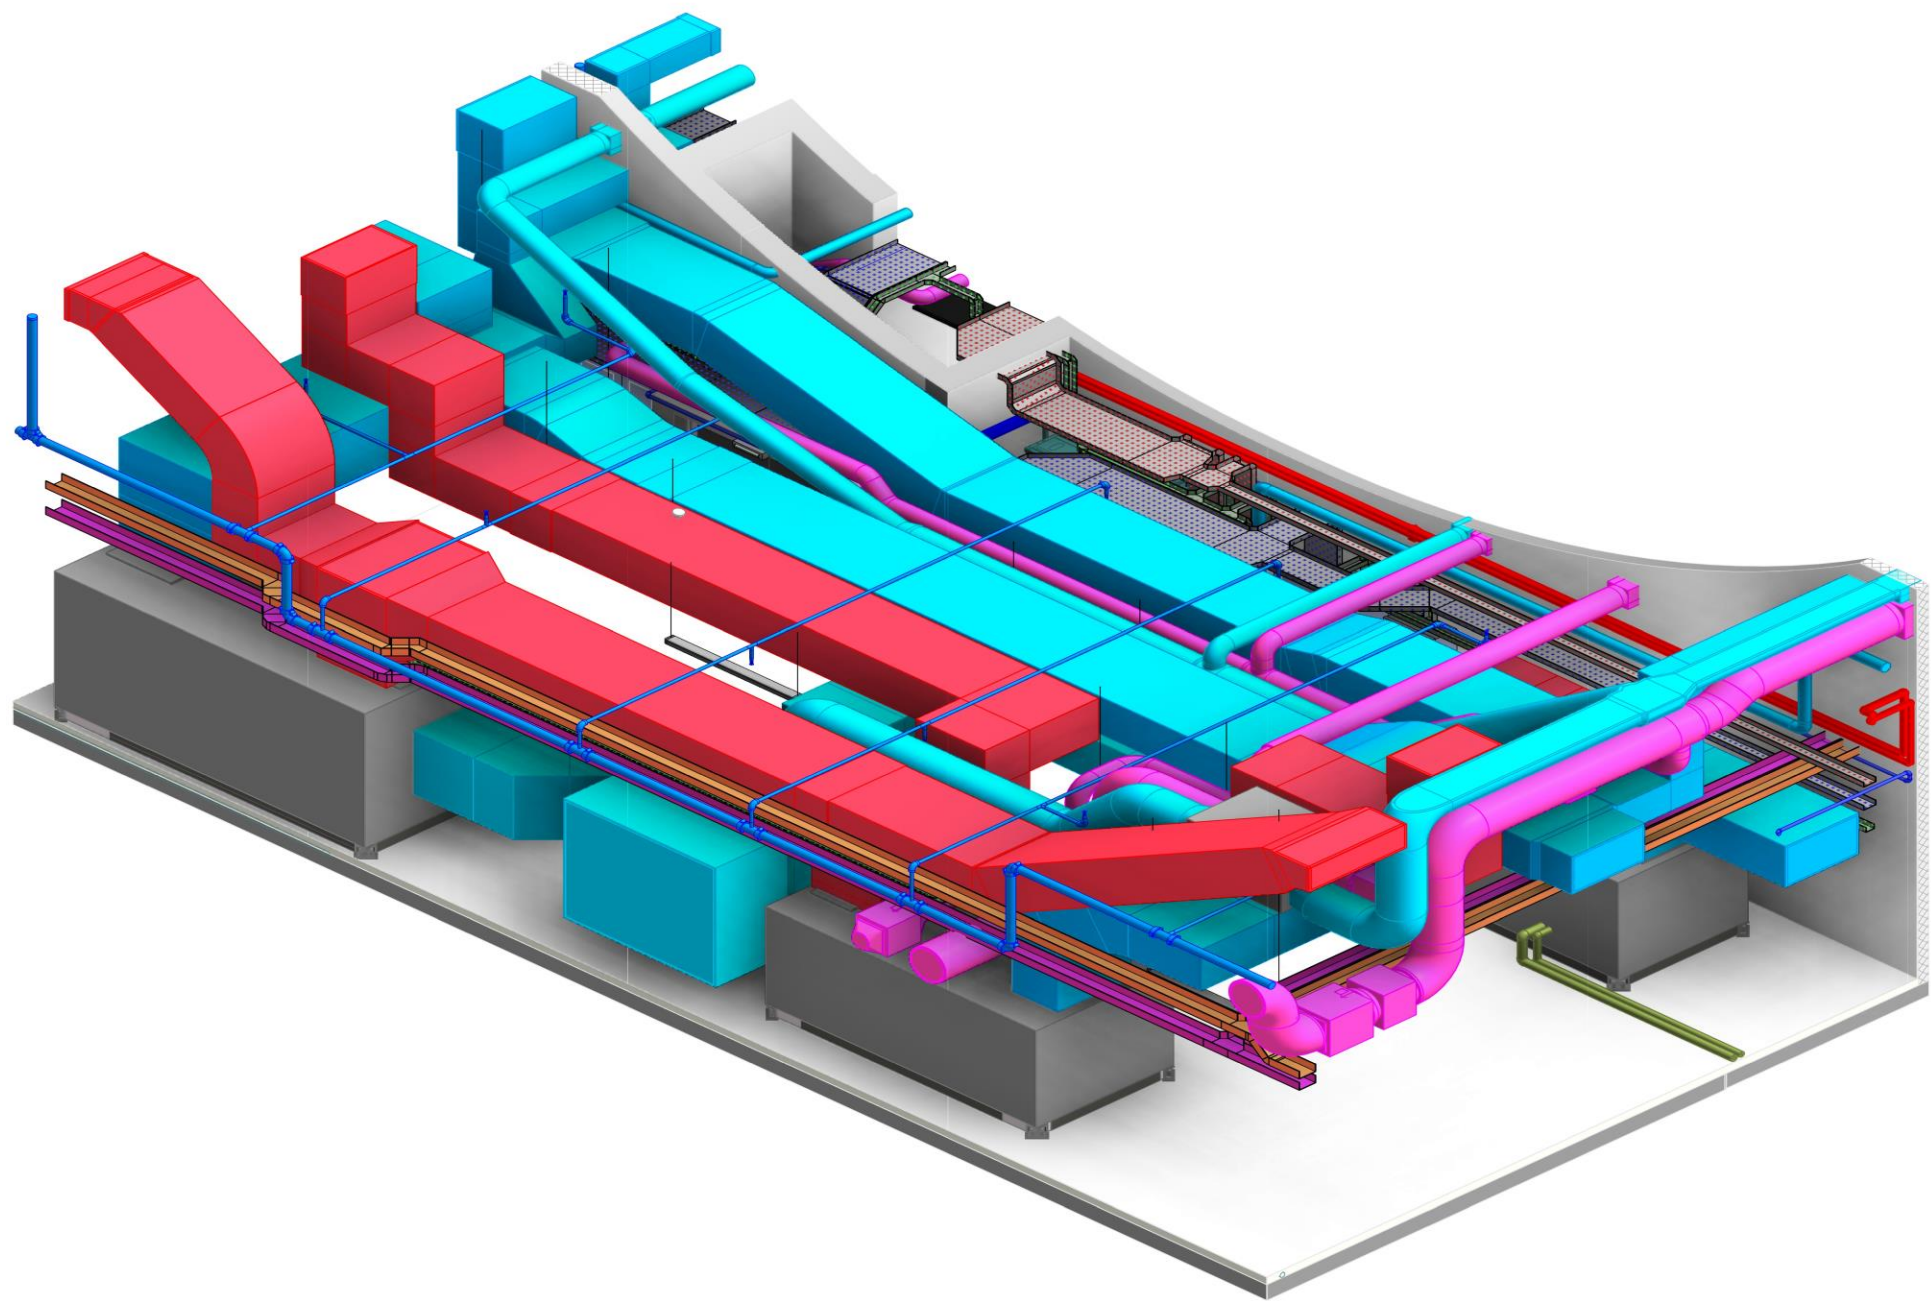

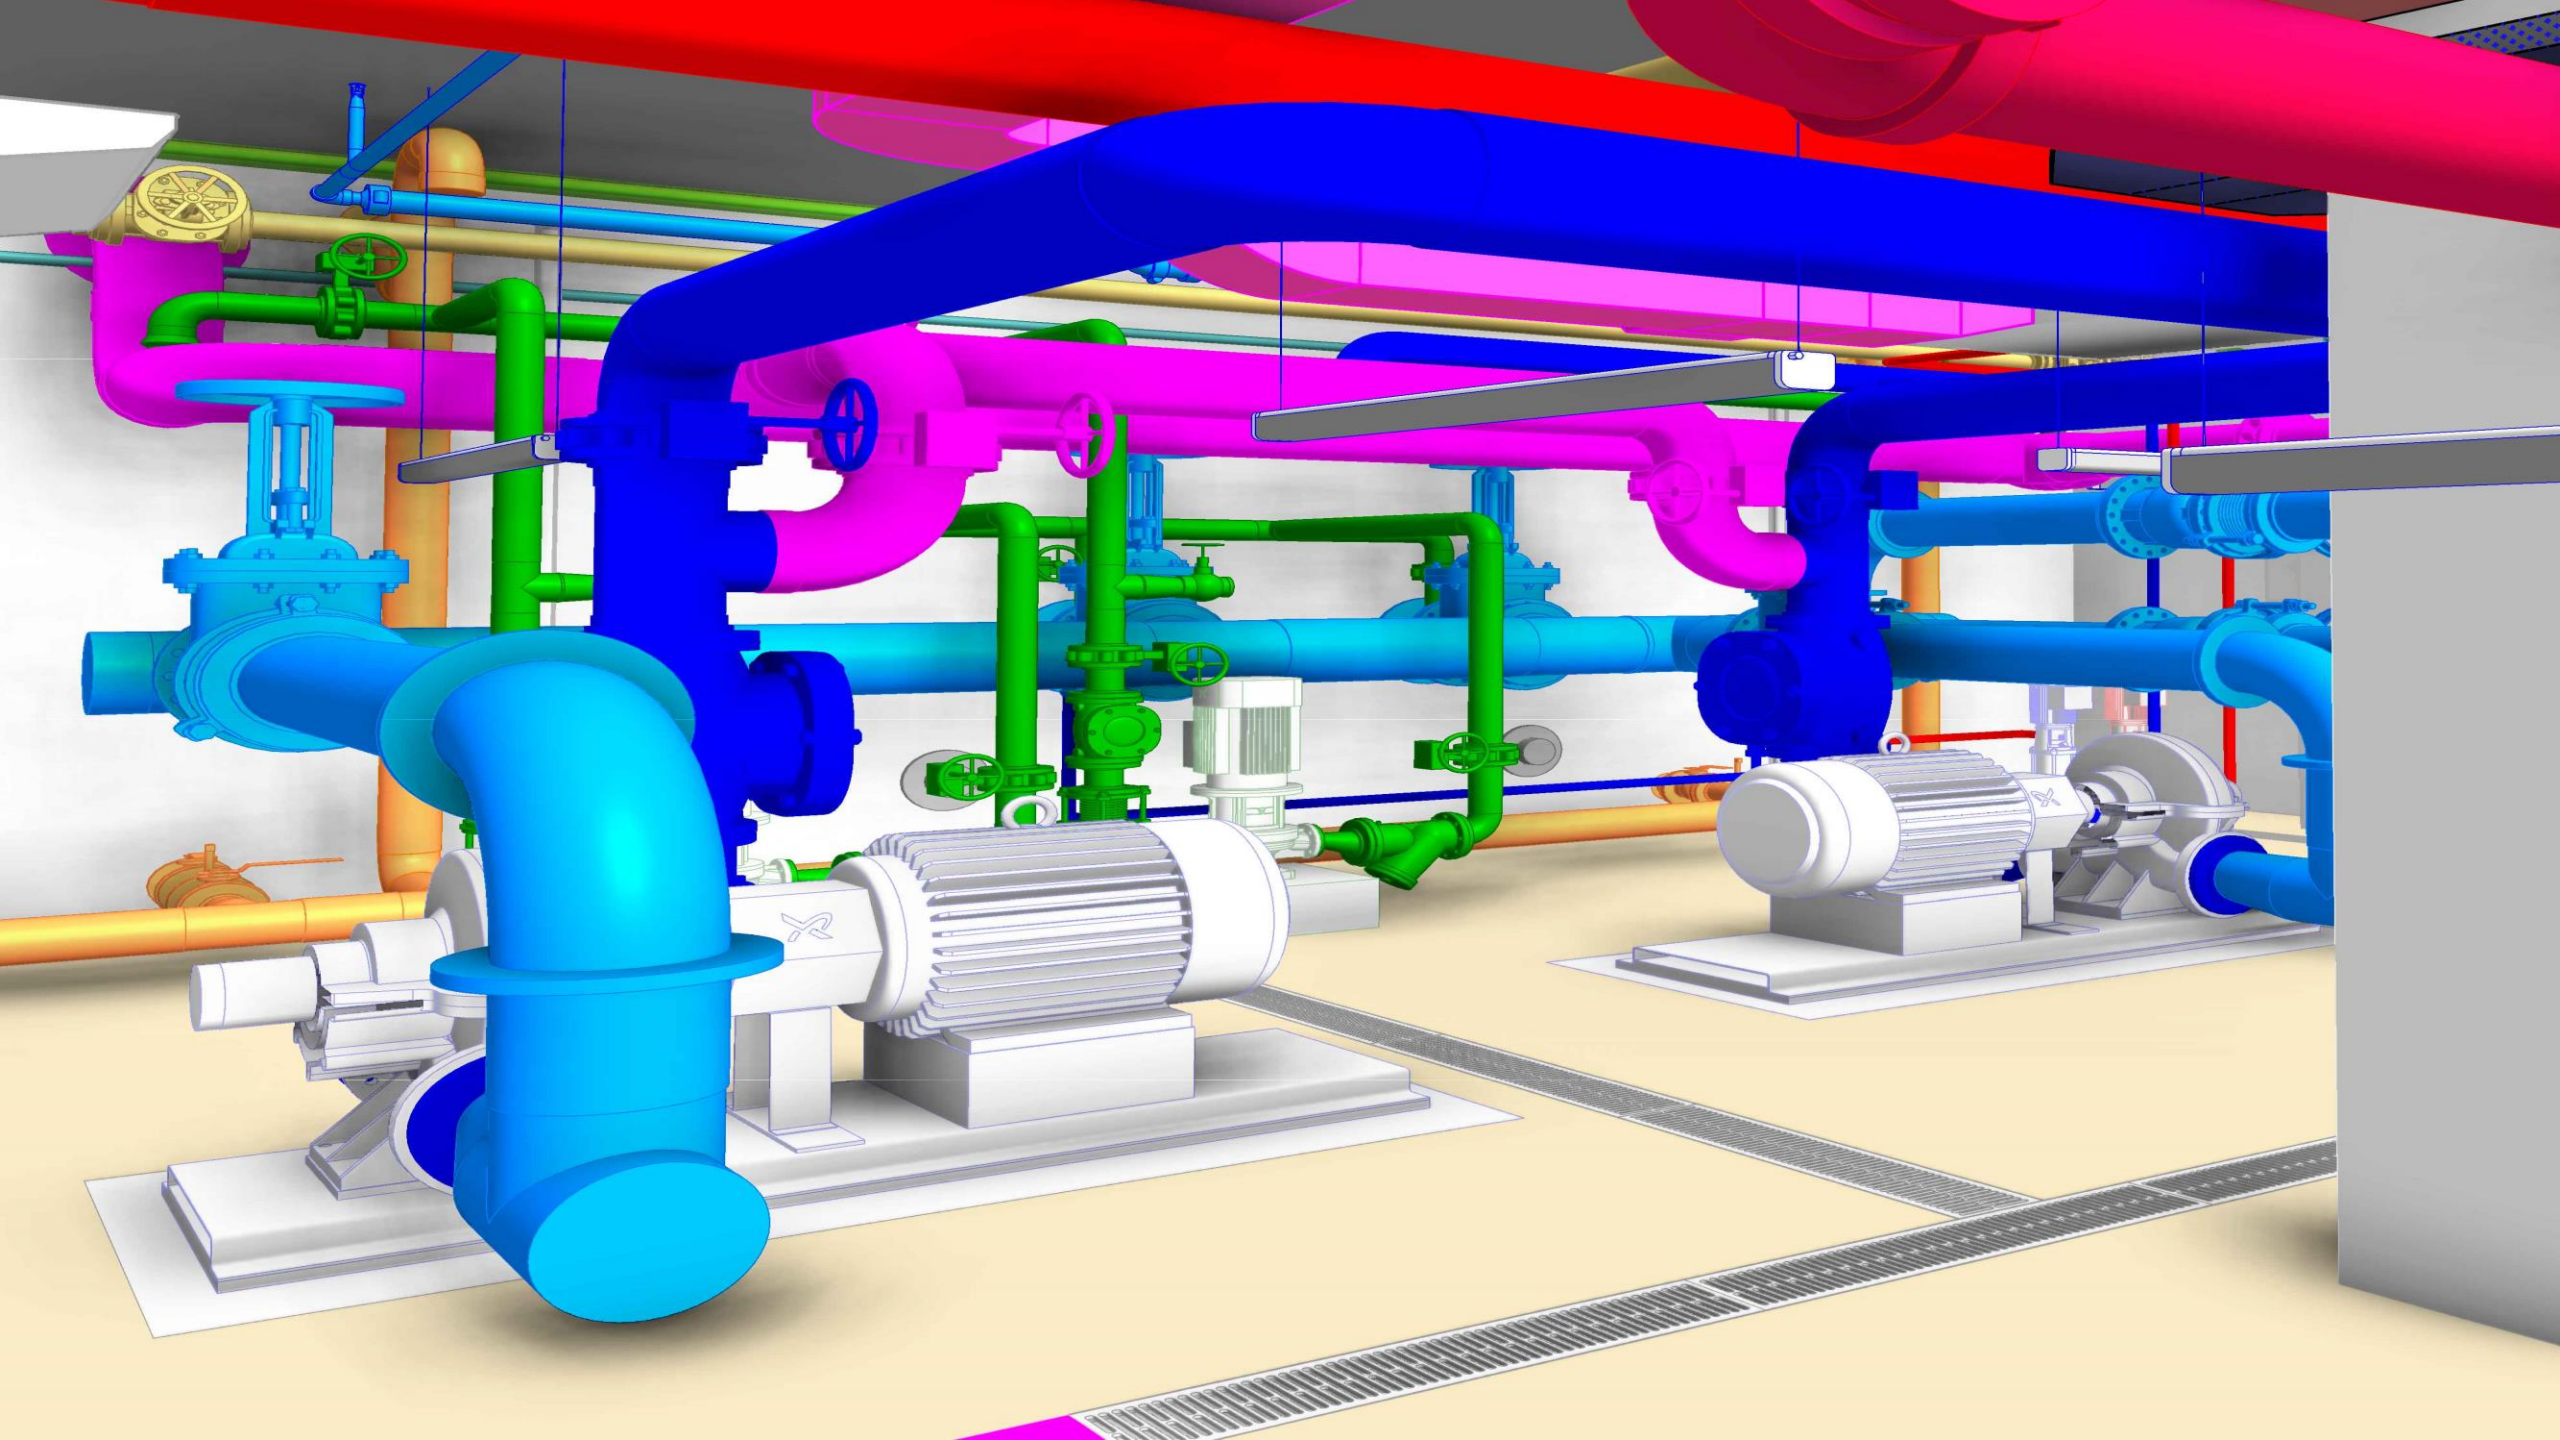

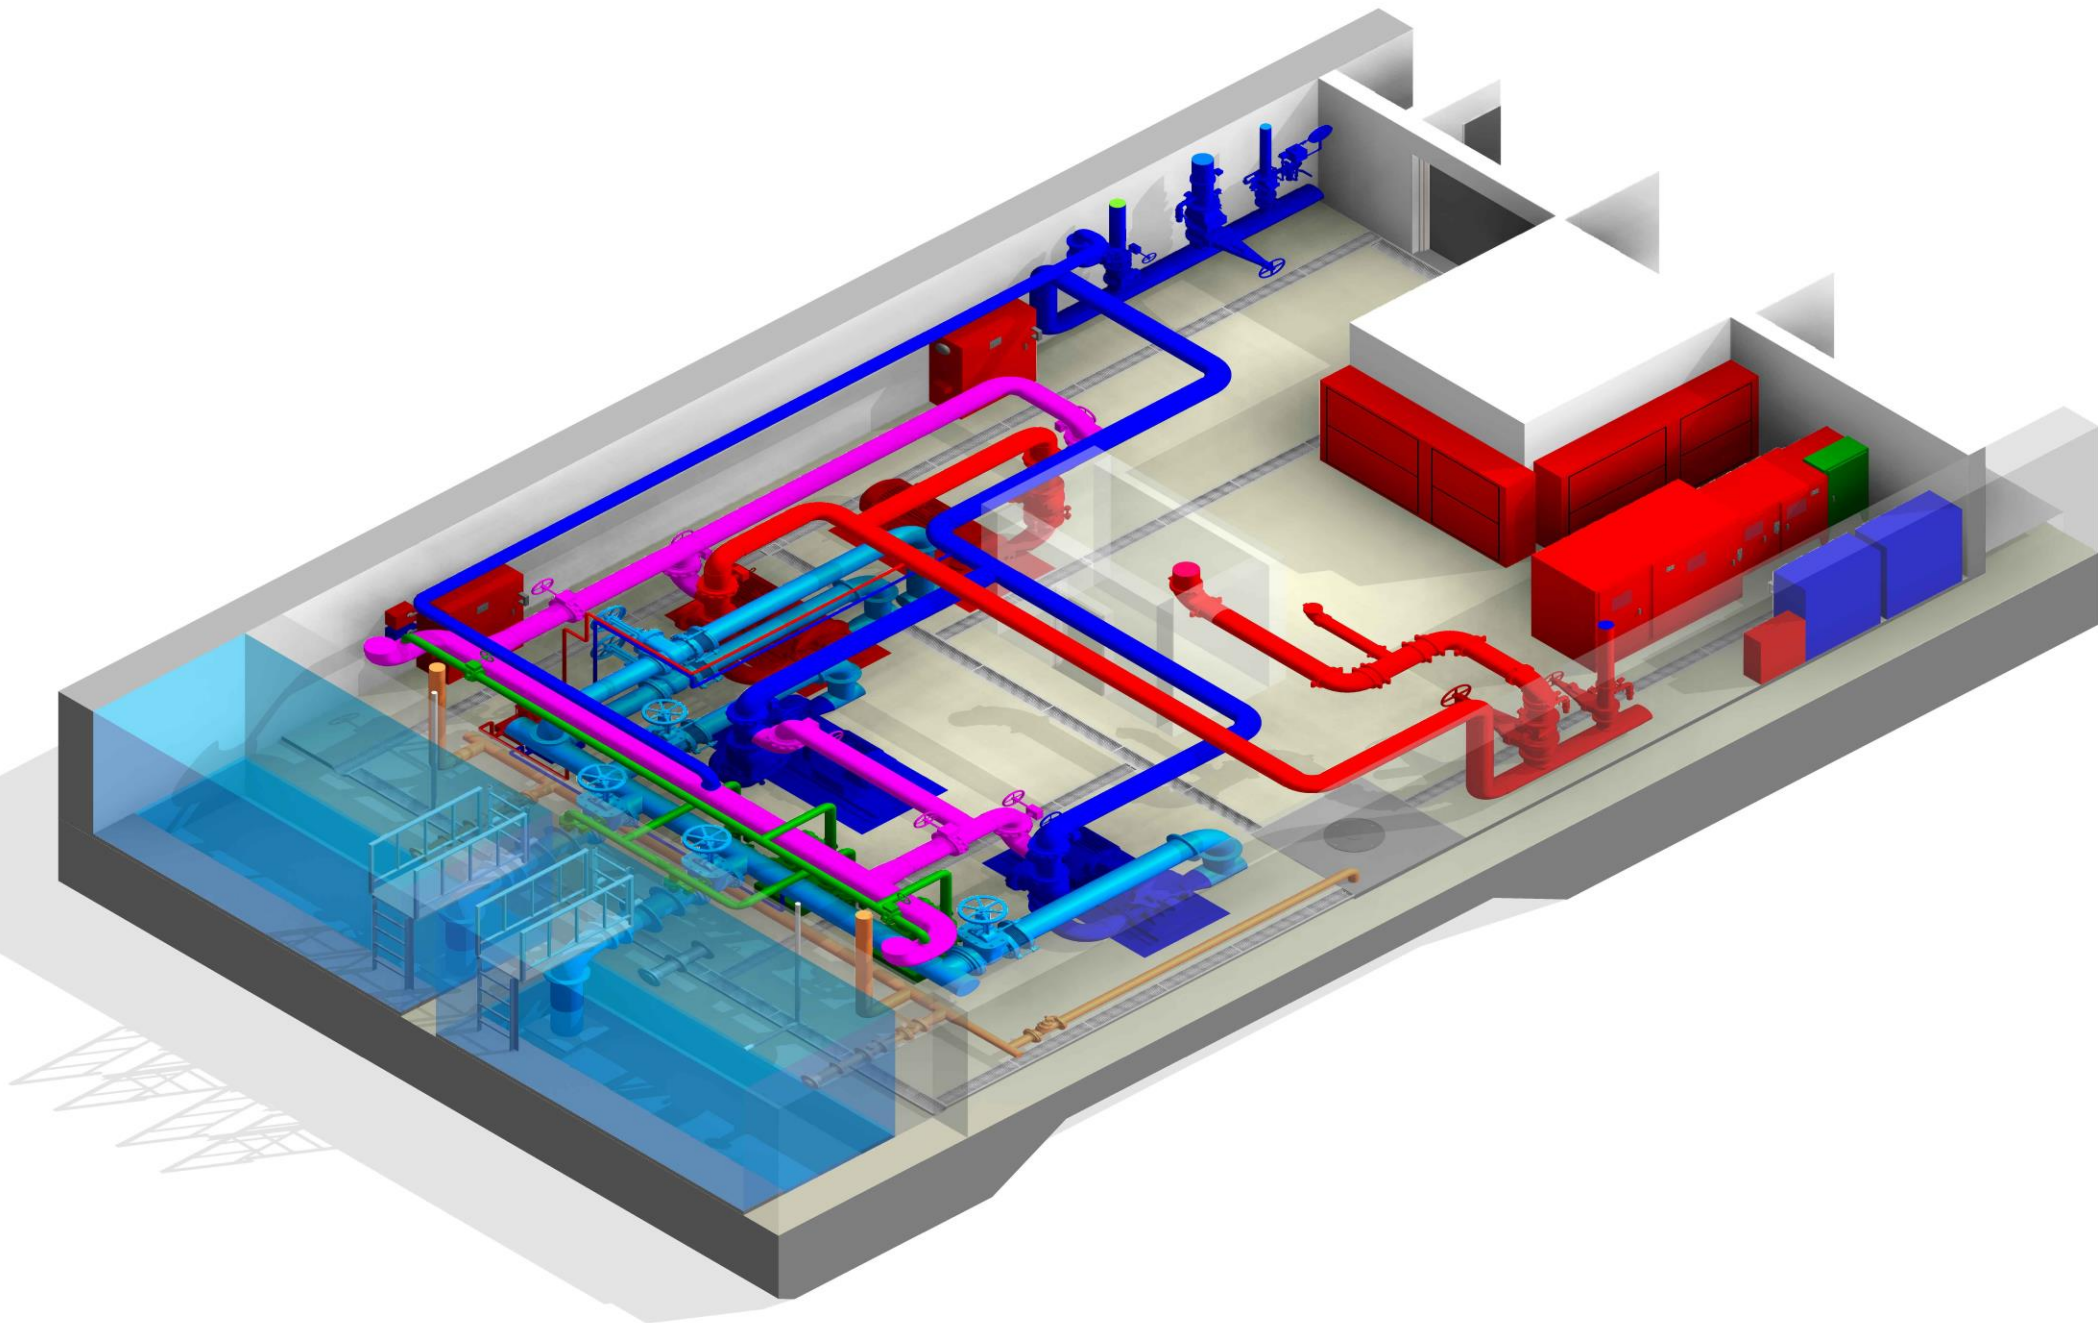


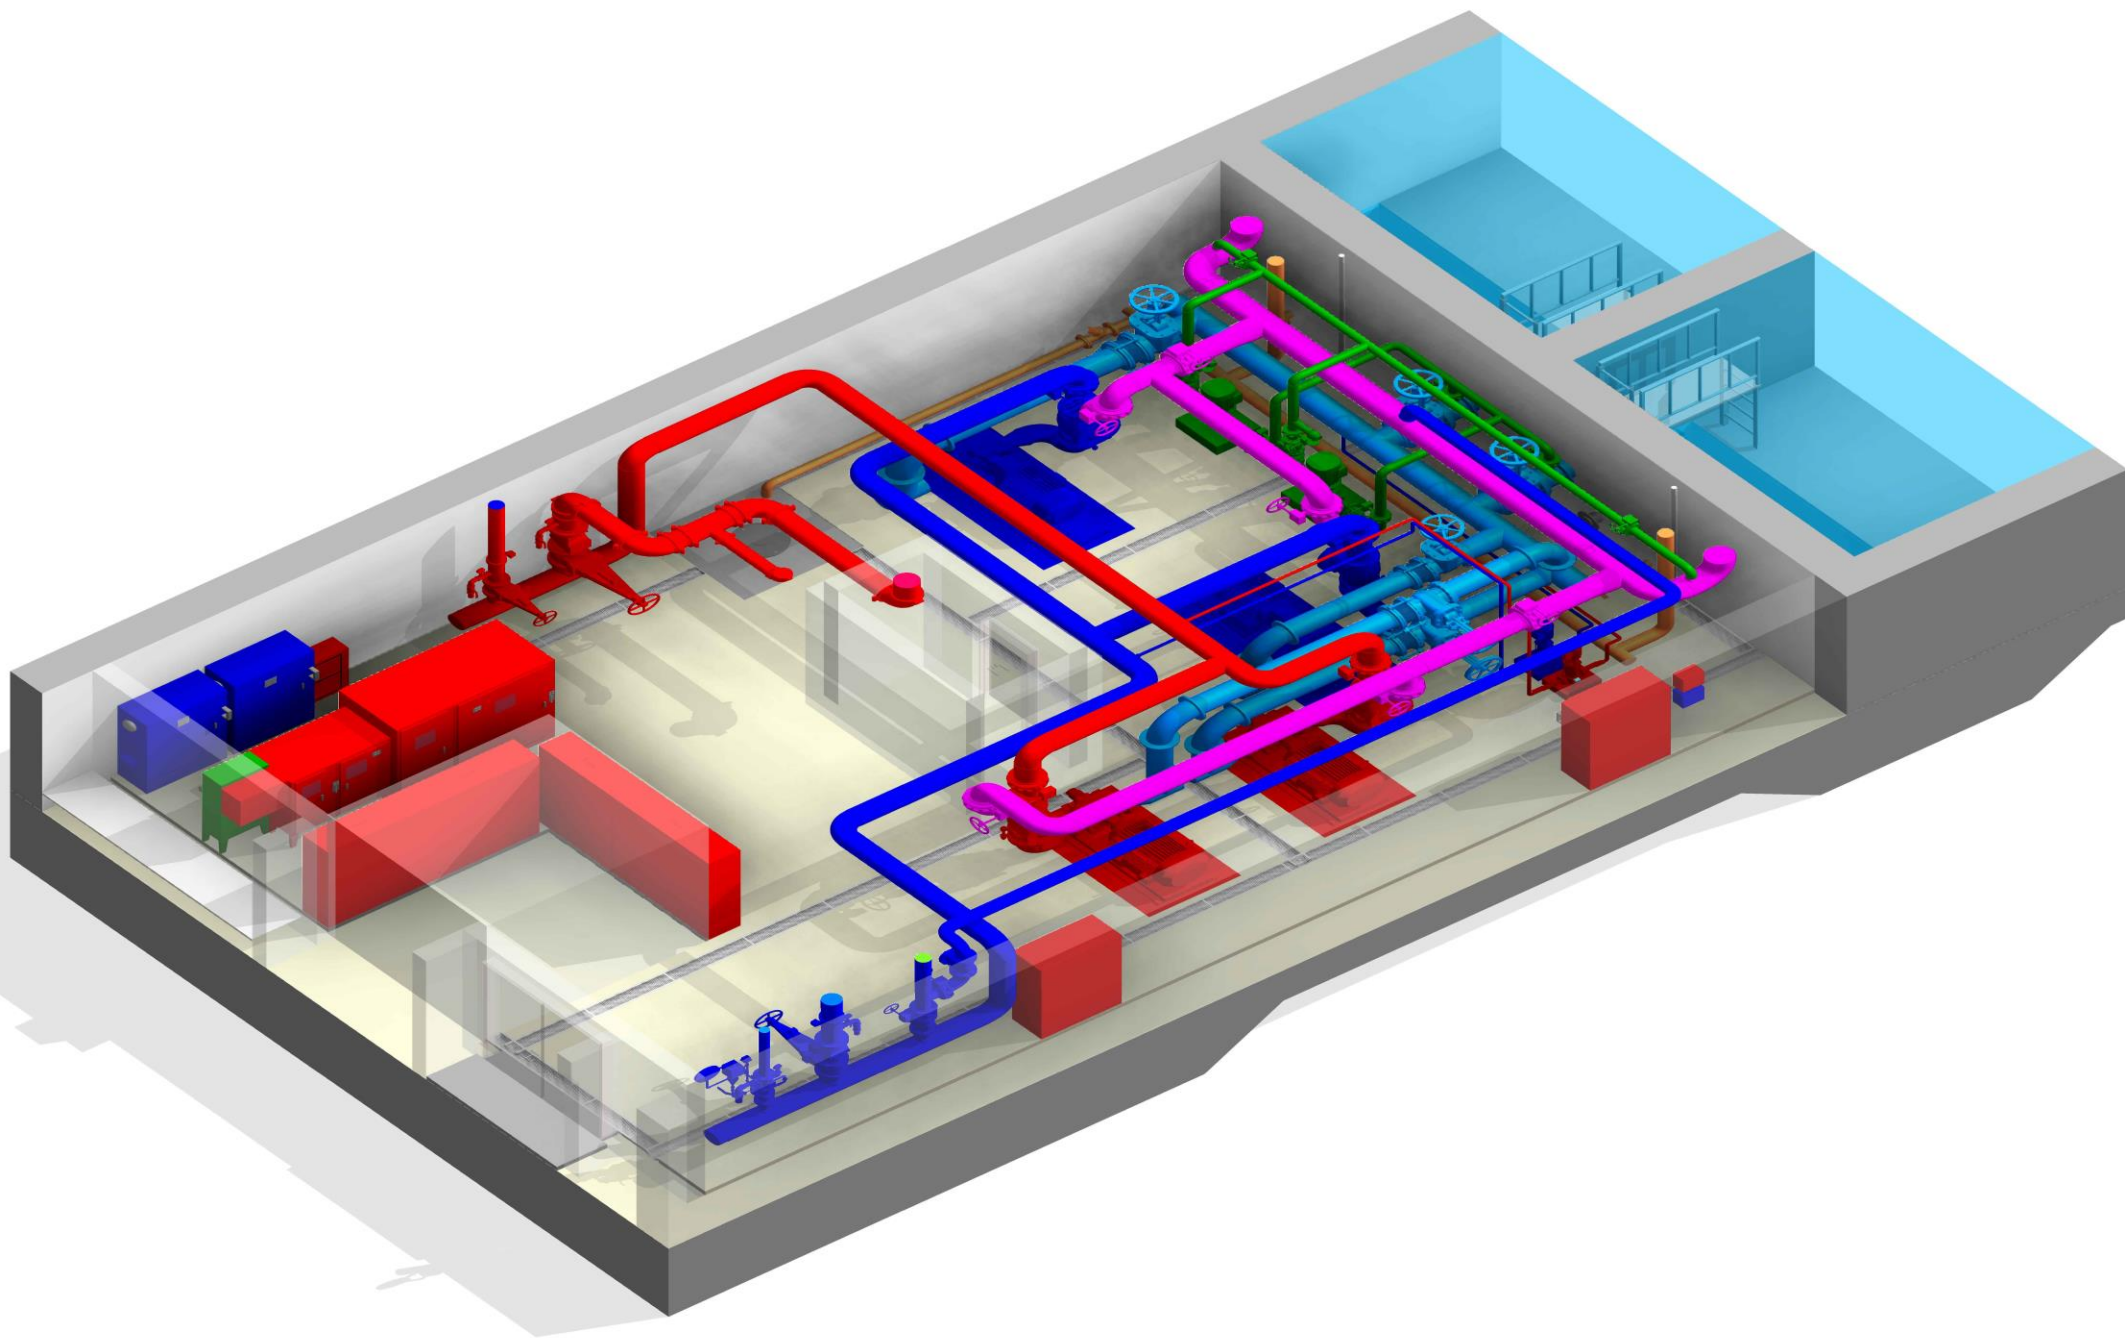

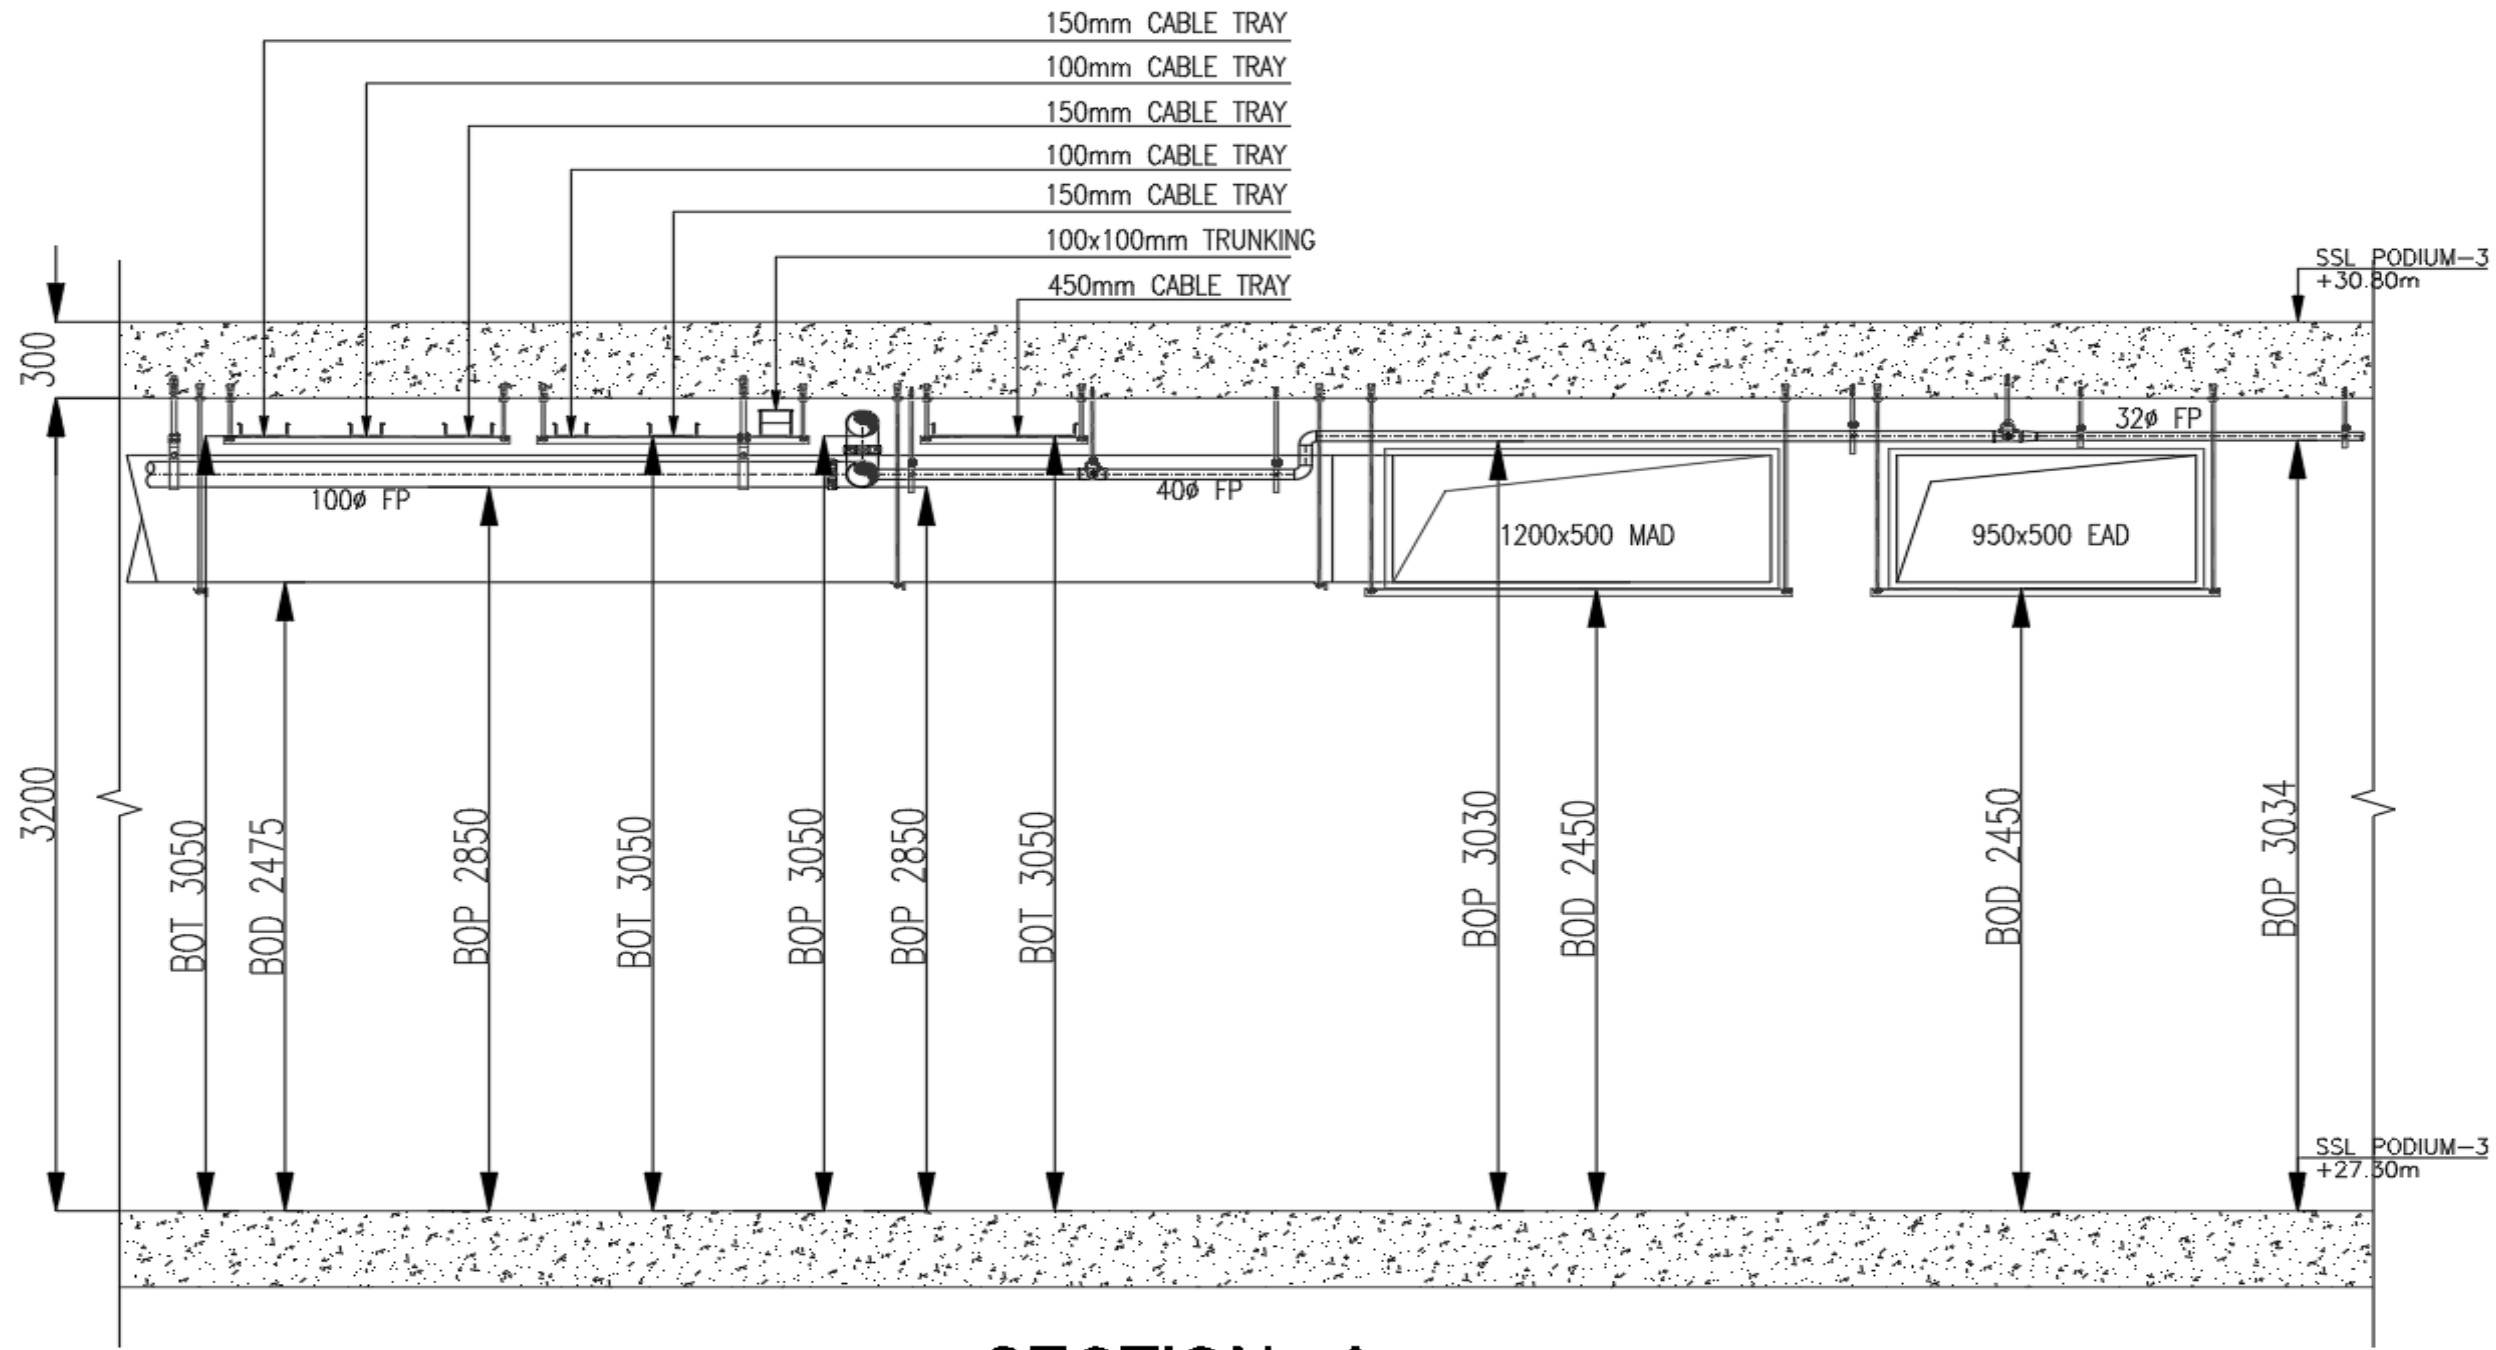

SECTION - A

SCALE - 1:25

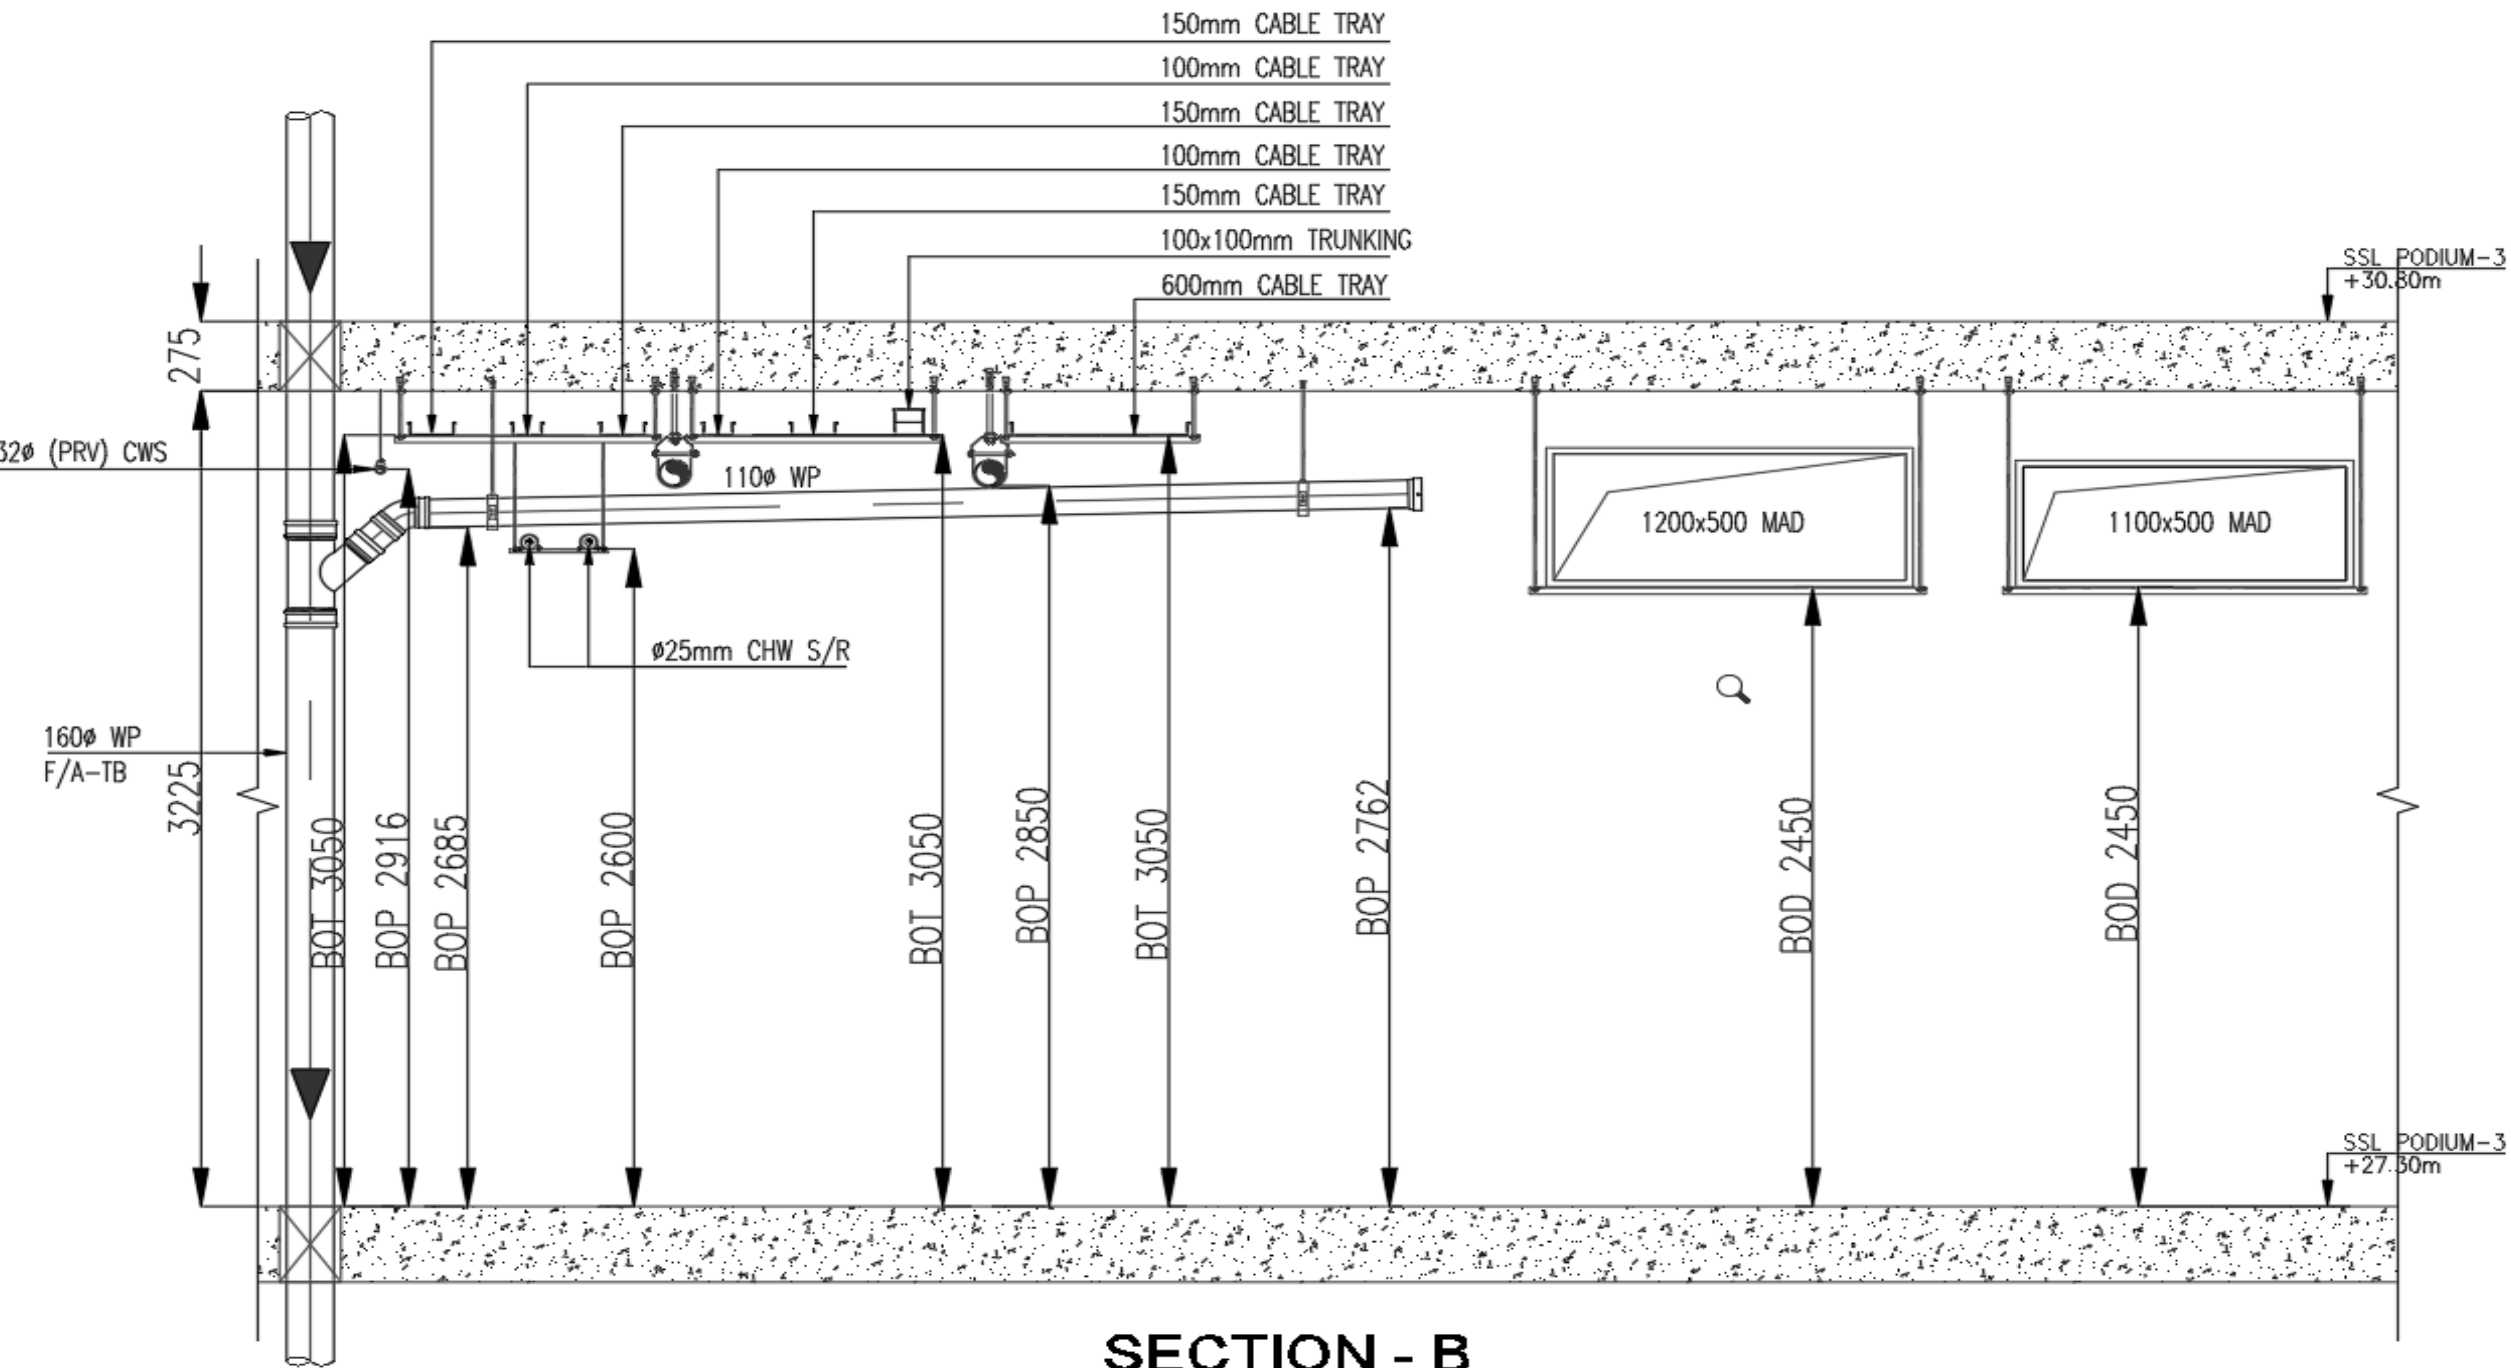

SECTION - B

SCALE - 1:25

100mm CABLE TRAY

150mm CABLE TRAY

100x100mm
2 COMPARTMENT TRUNKING

150mm CABLE TRAY

100x50mm

2 COMPARTMENT TRUNKING

150mm CABLE TRAY

ø100 SPR

SSL PODIUM-3
+30.80m

ø32 SPR

SAD 500x300

ø32 CWS

ø25 SPR

S.S.L 3500

B.O SLAB 3225

B.O CWS 2700

B.O FFP 2830

B.O CABLE TRAY 3050


B.O SPR 3000


B.O. SAD 2650


B.O SPR 3050



B.O 2600


SSL PODIUM-3
+27.30m

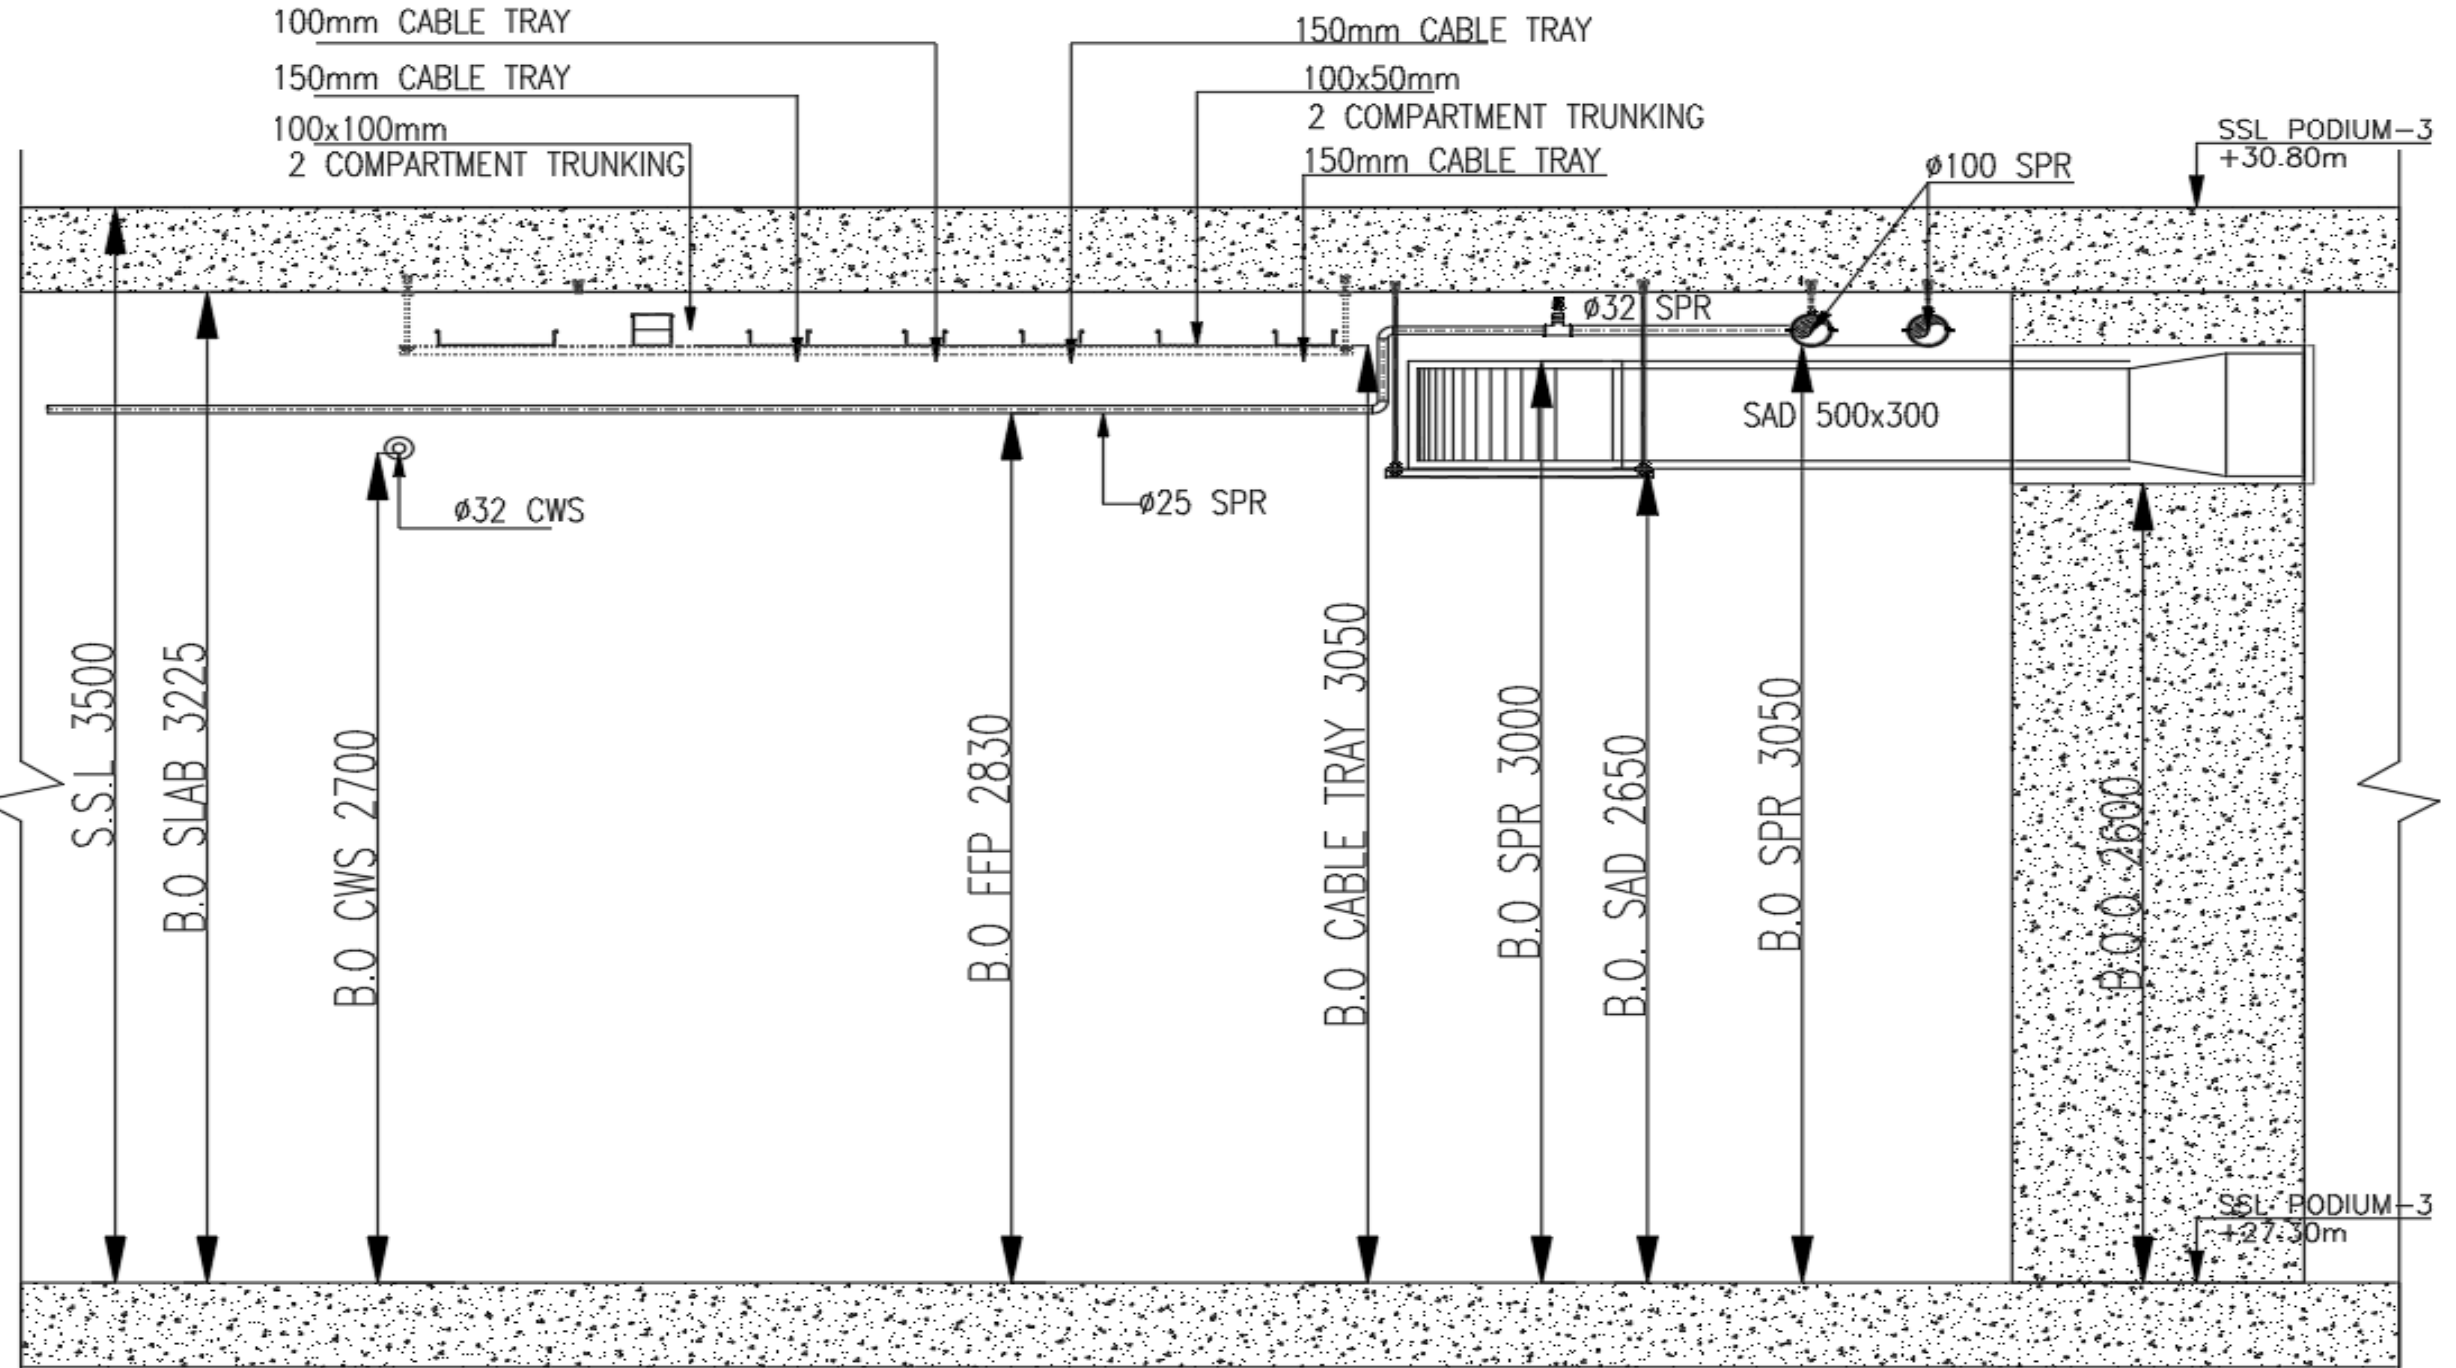


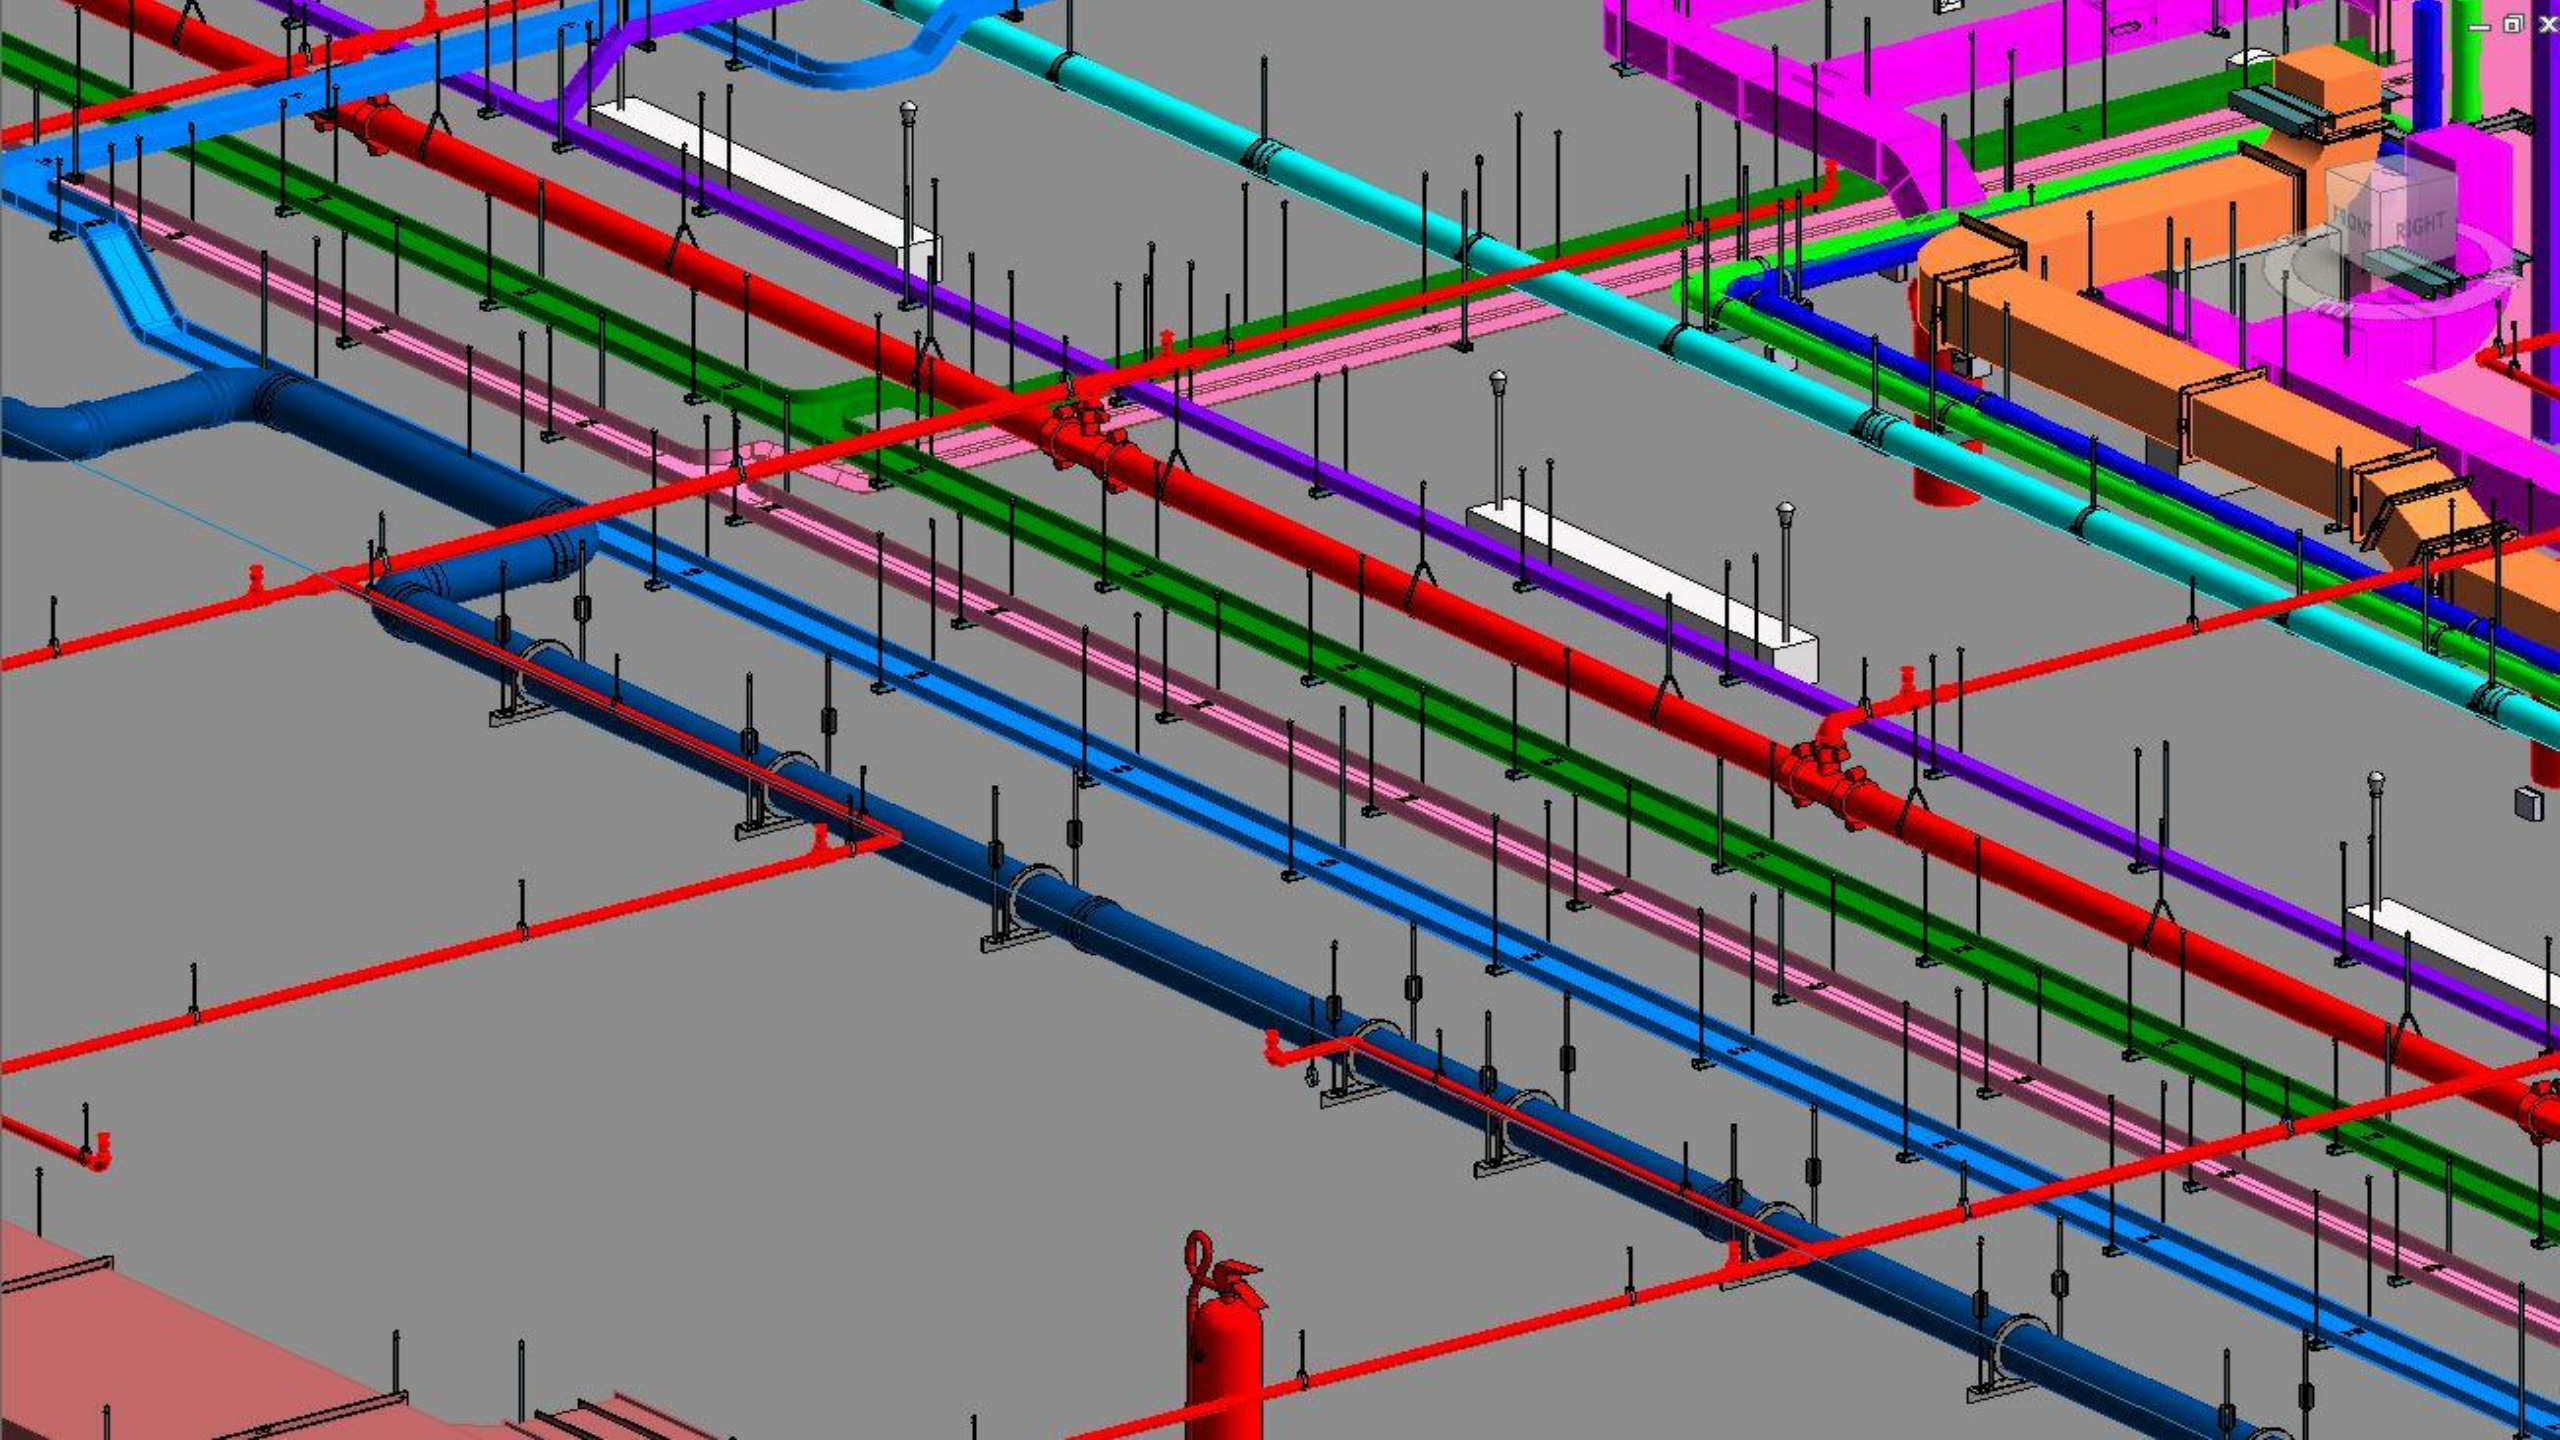

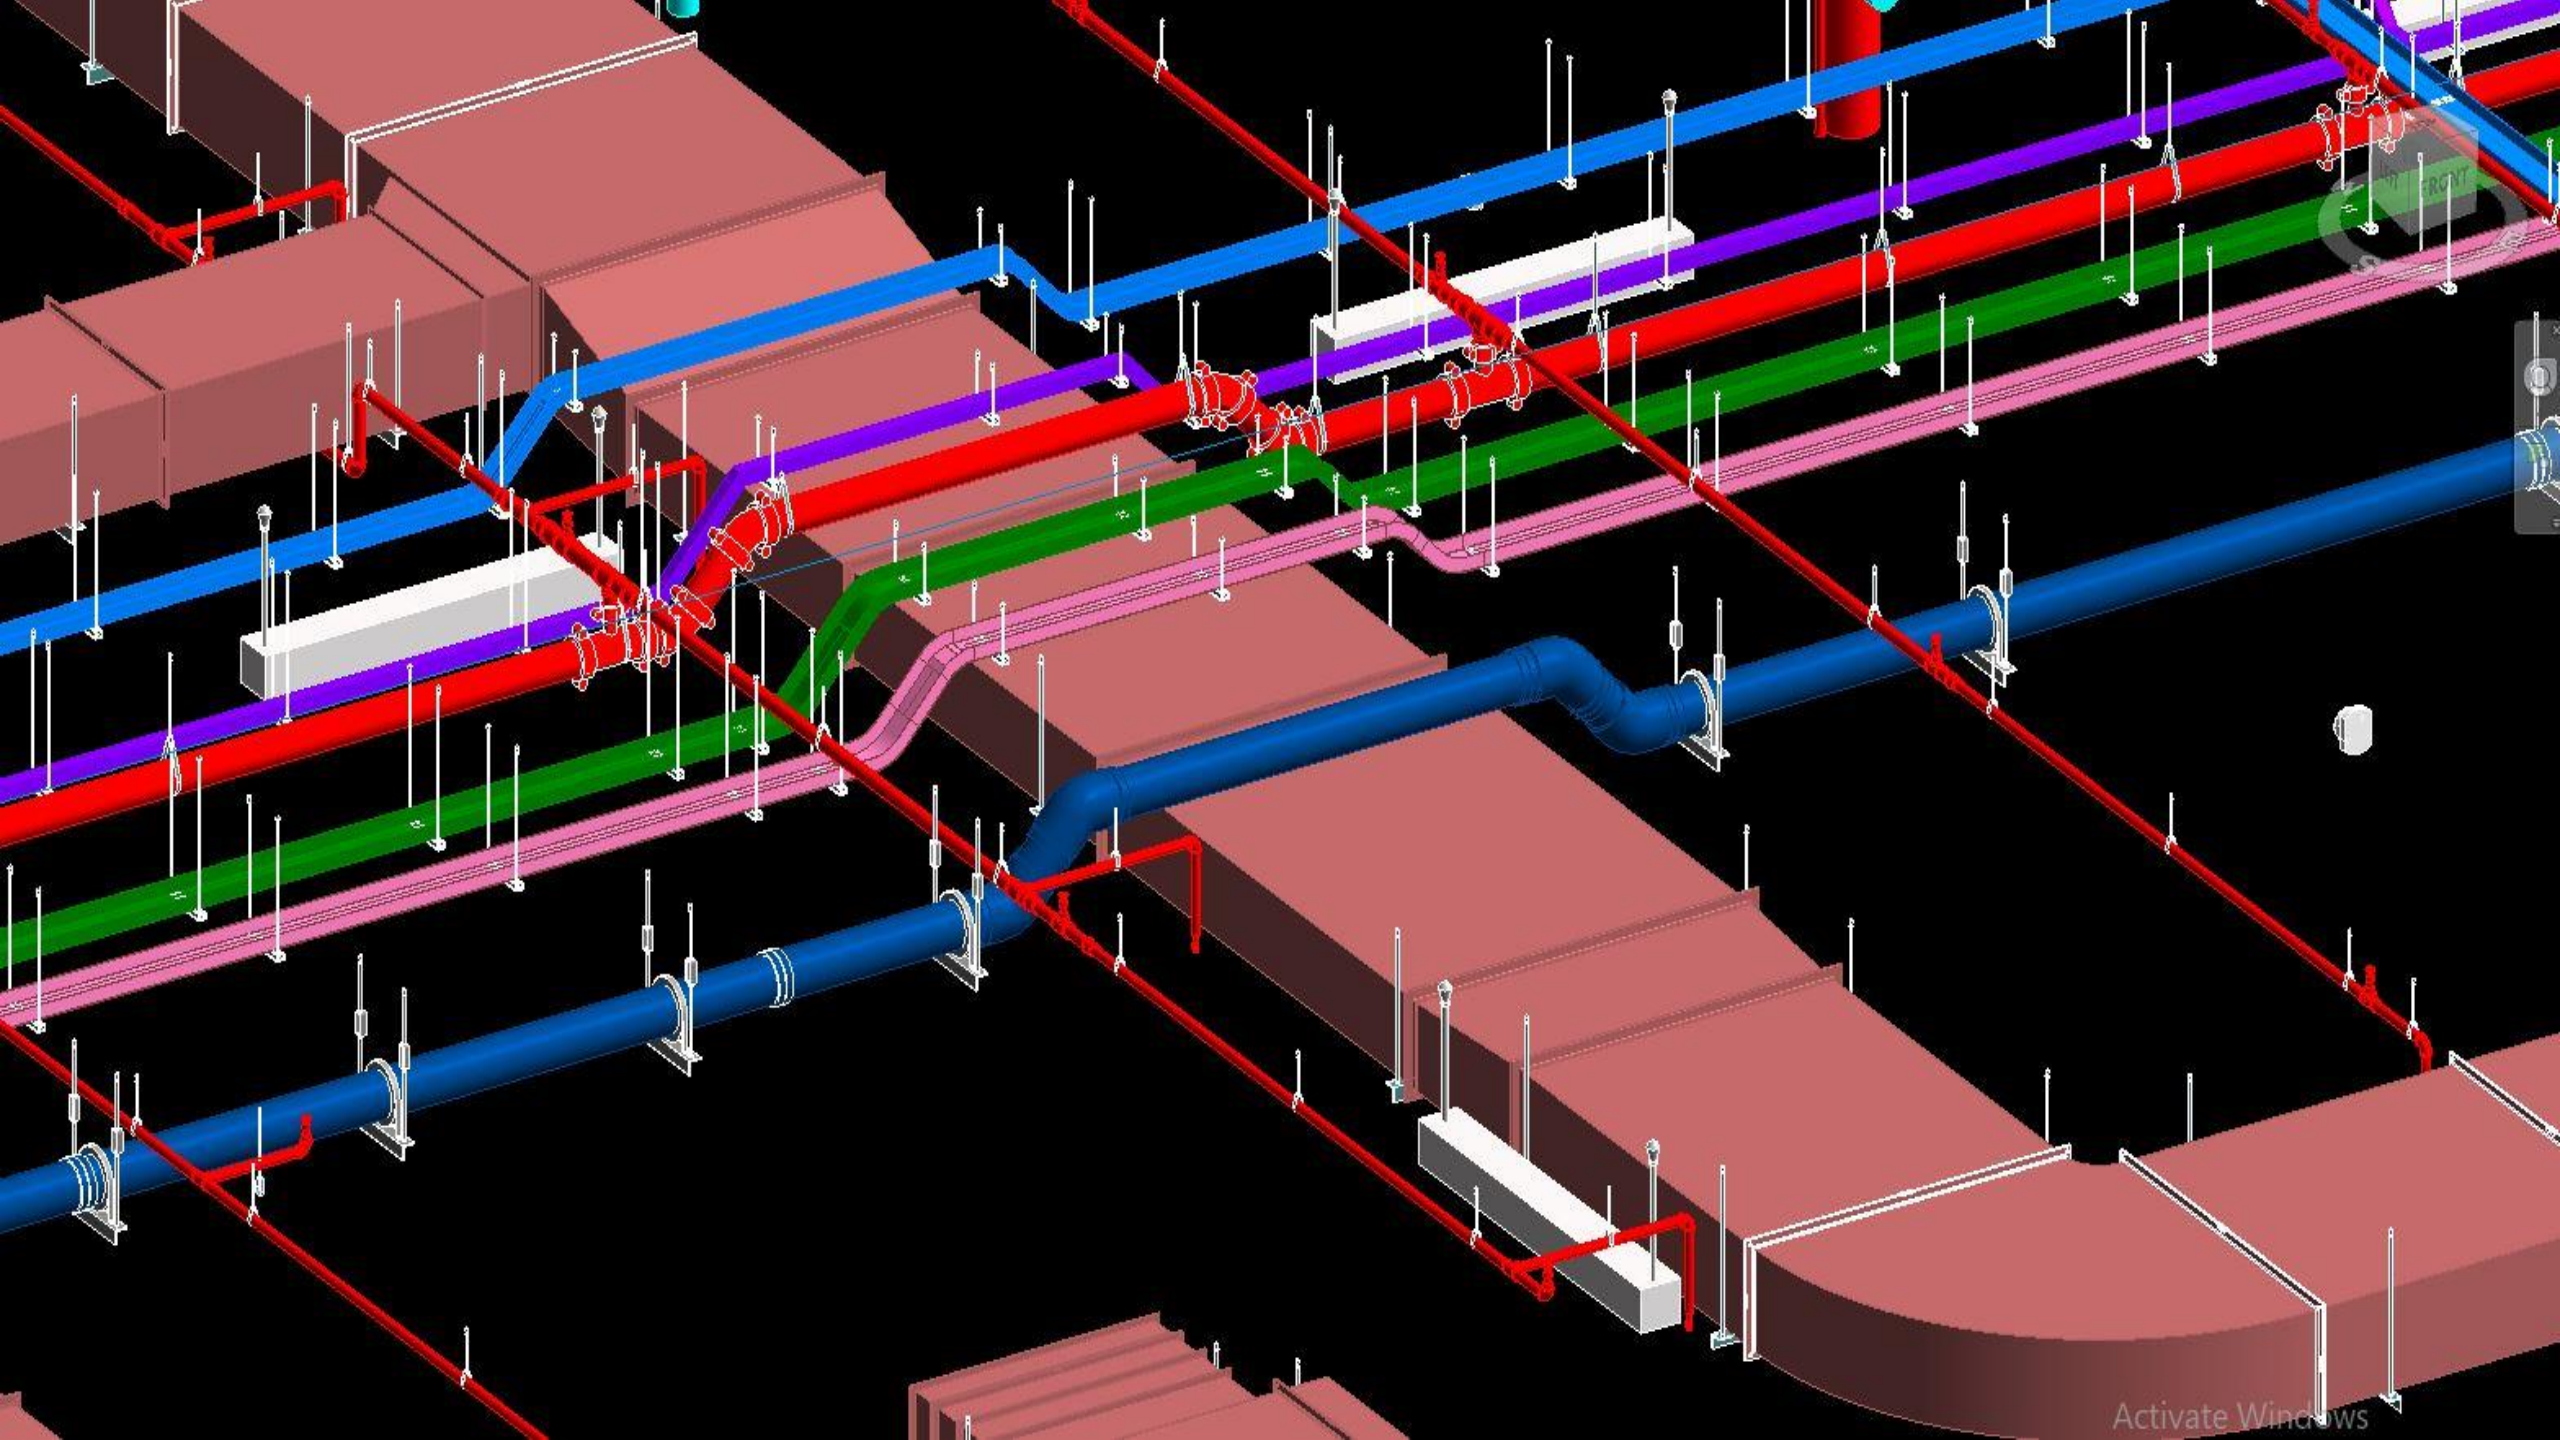

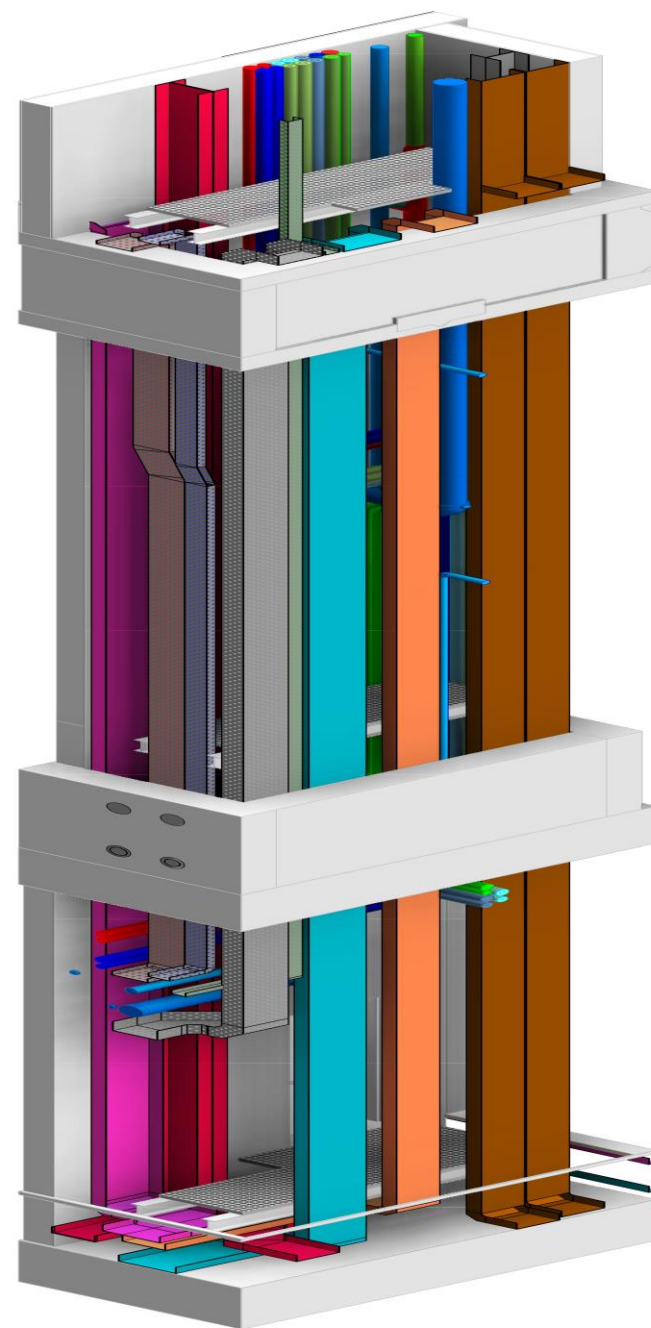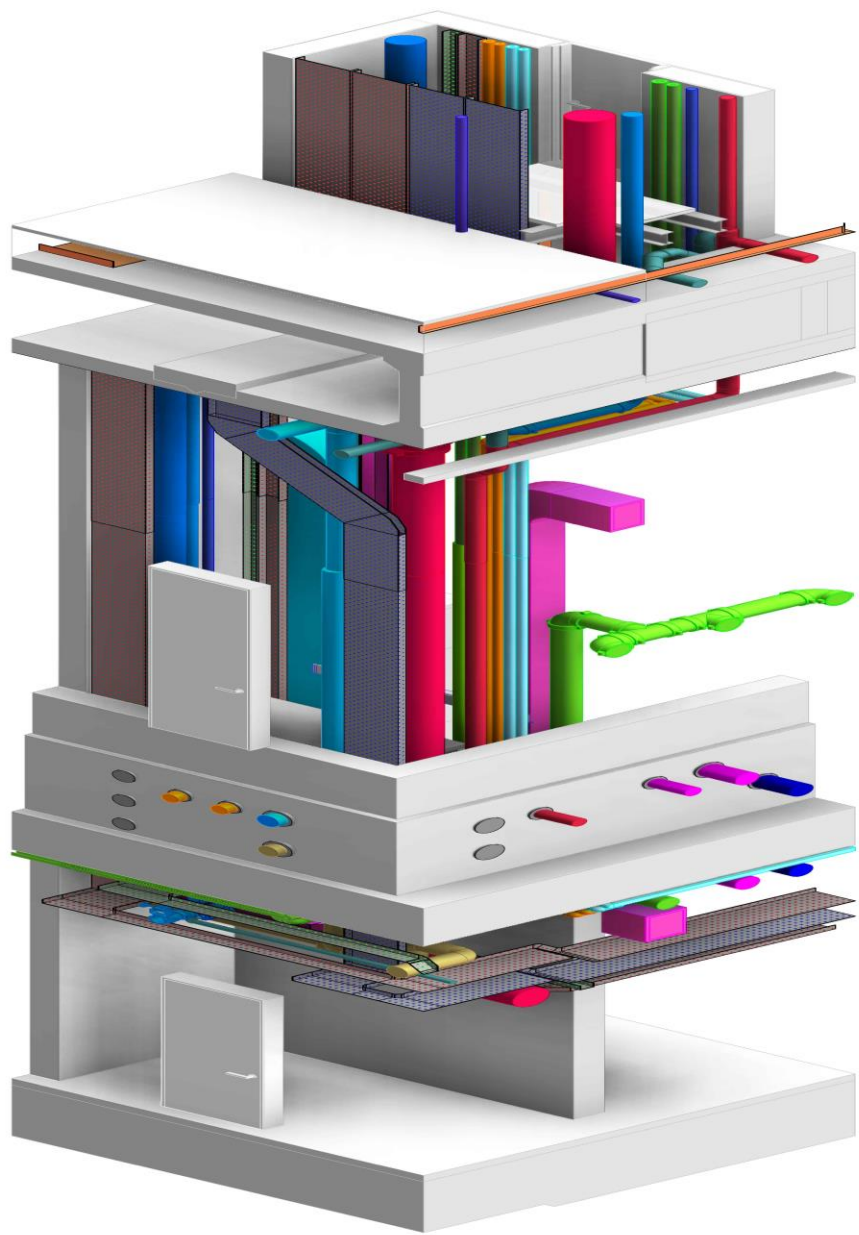


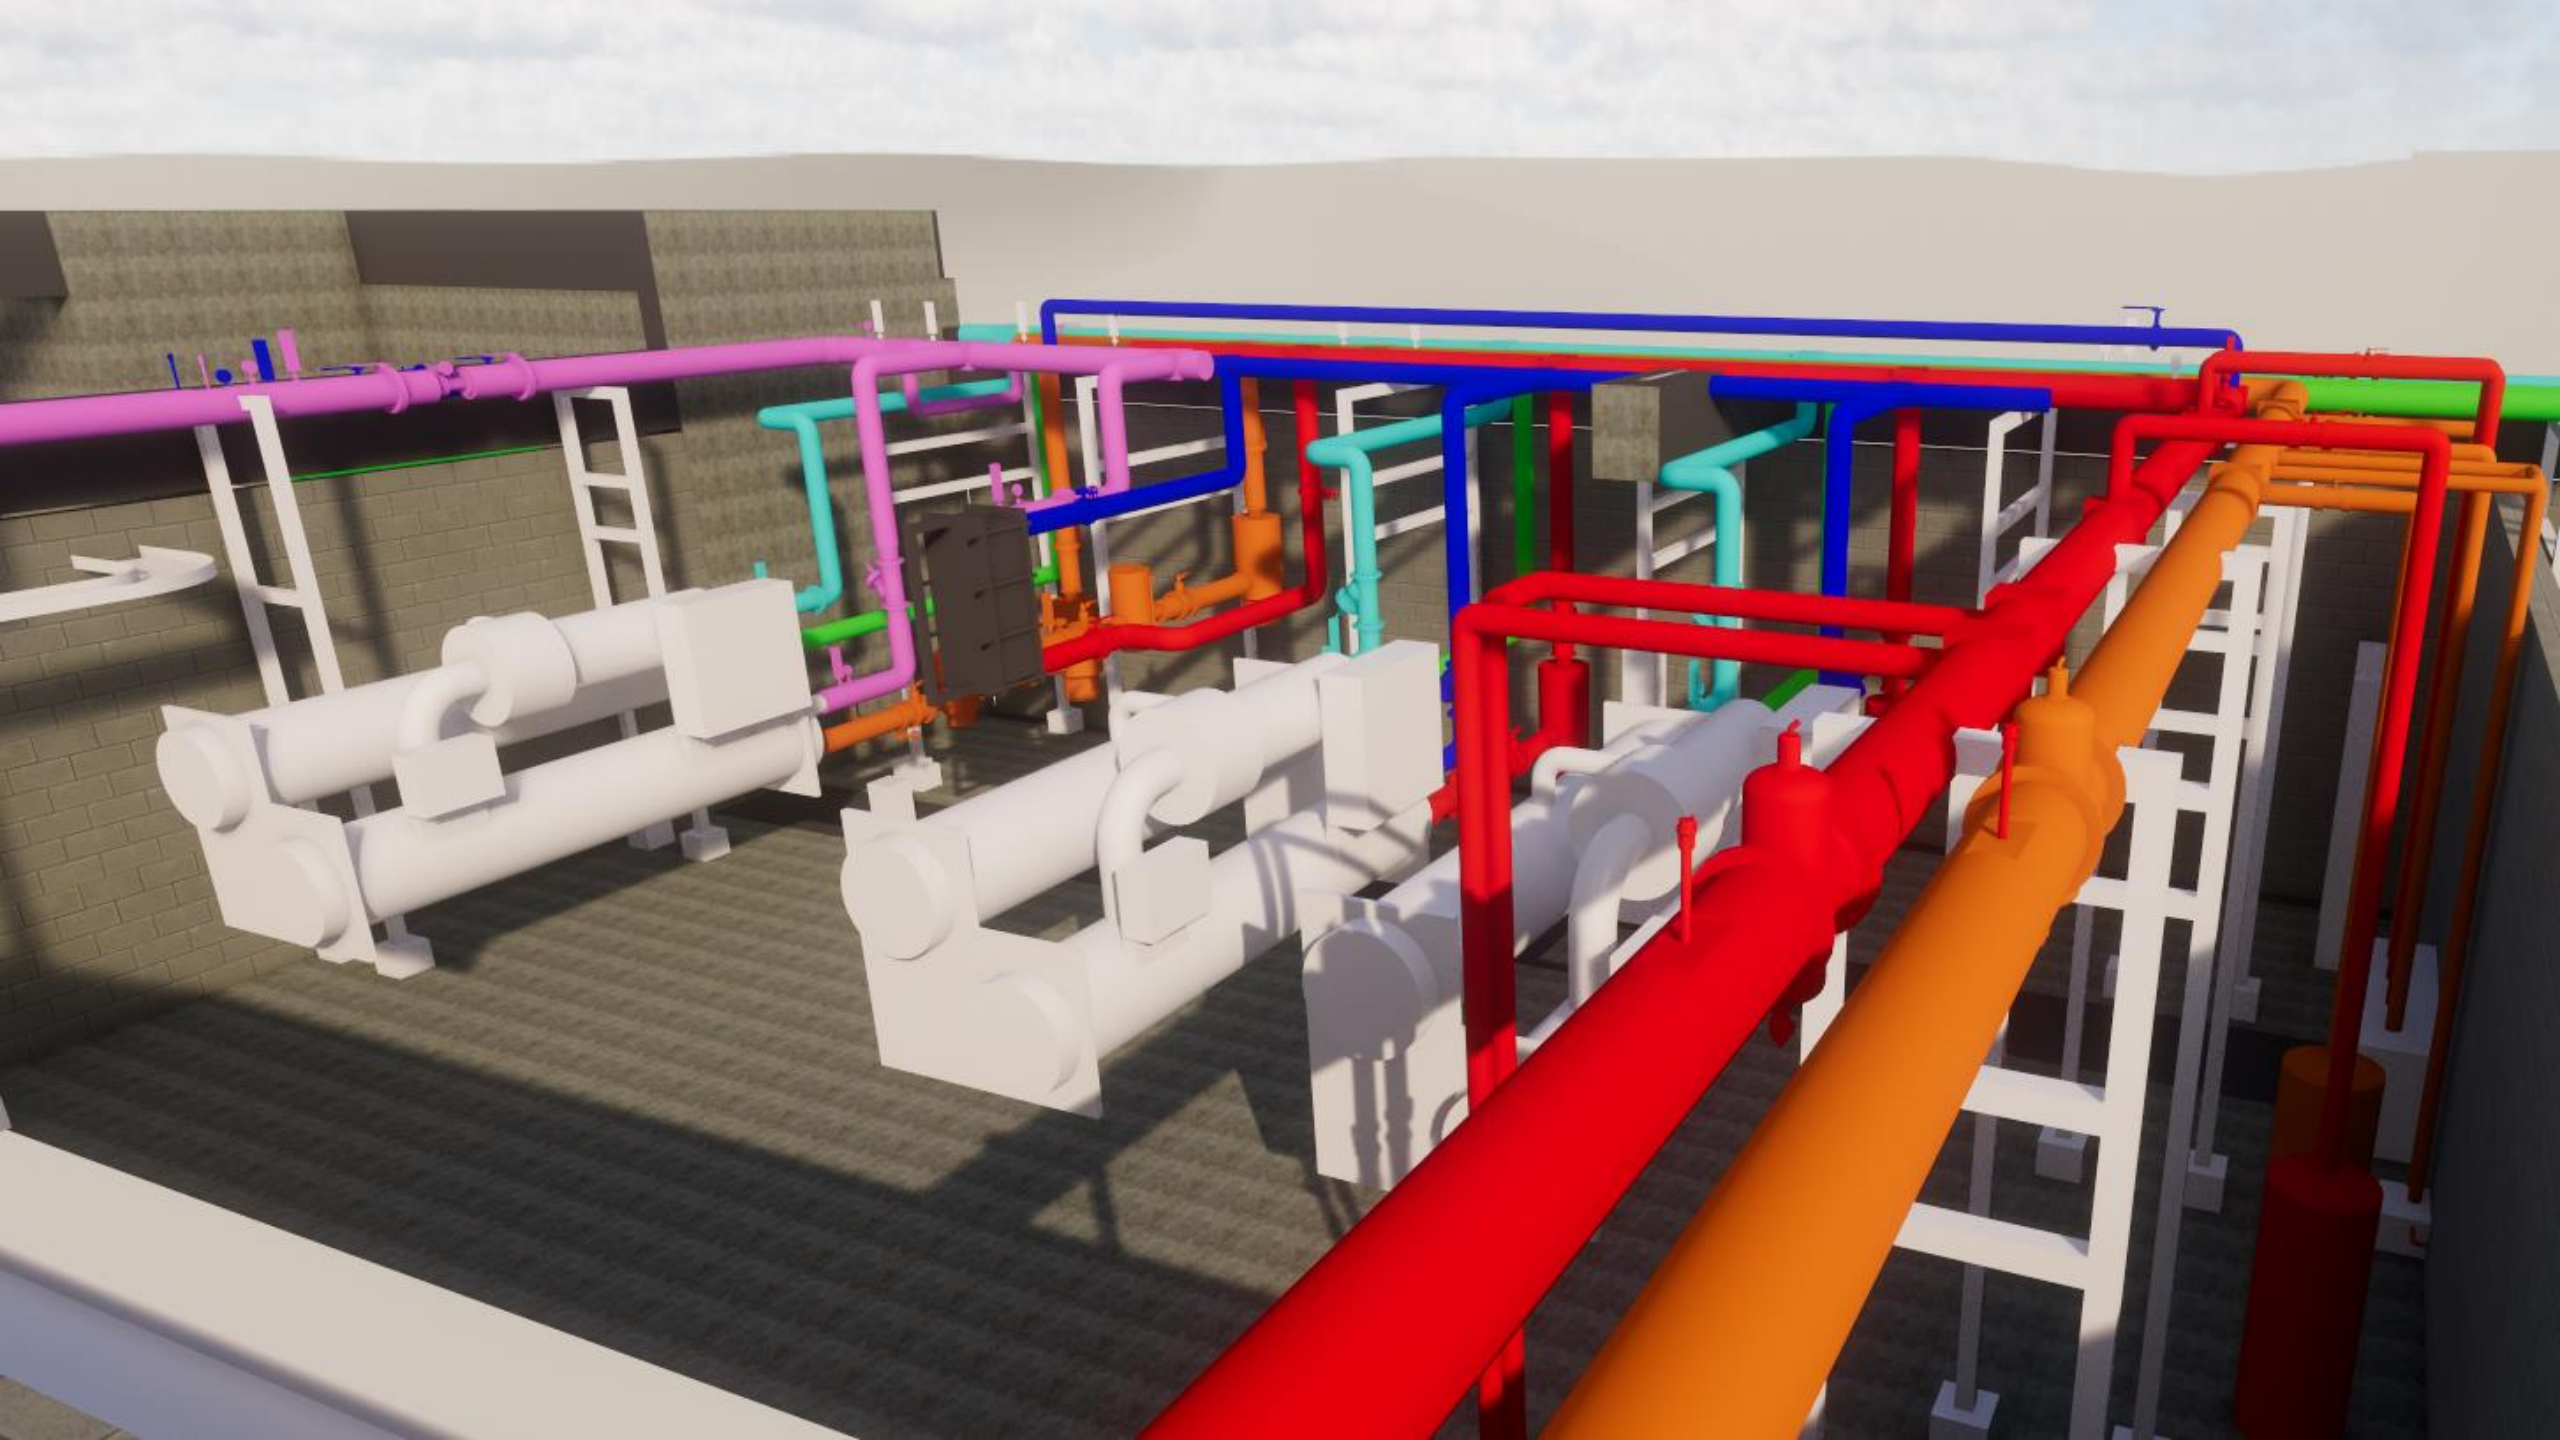


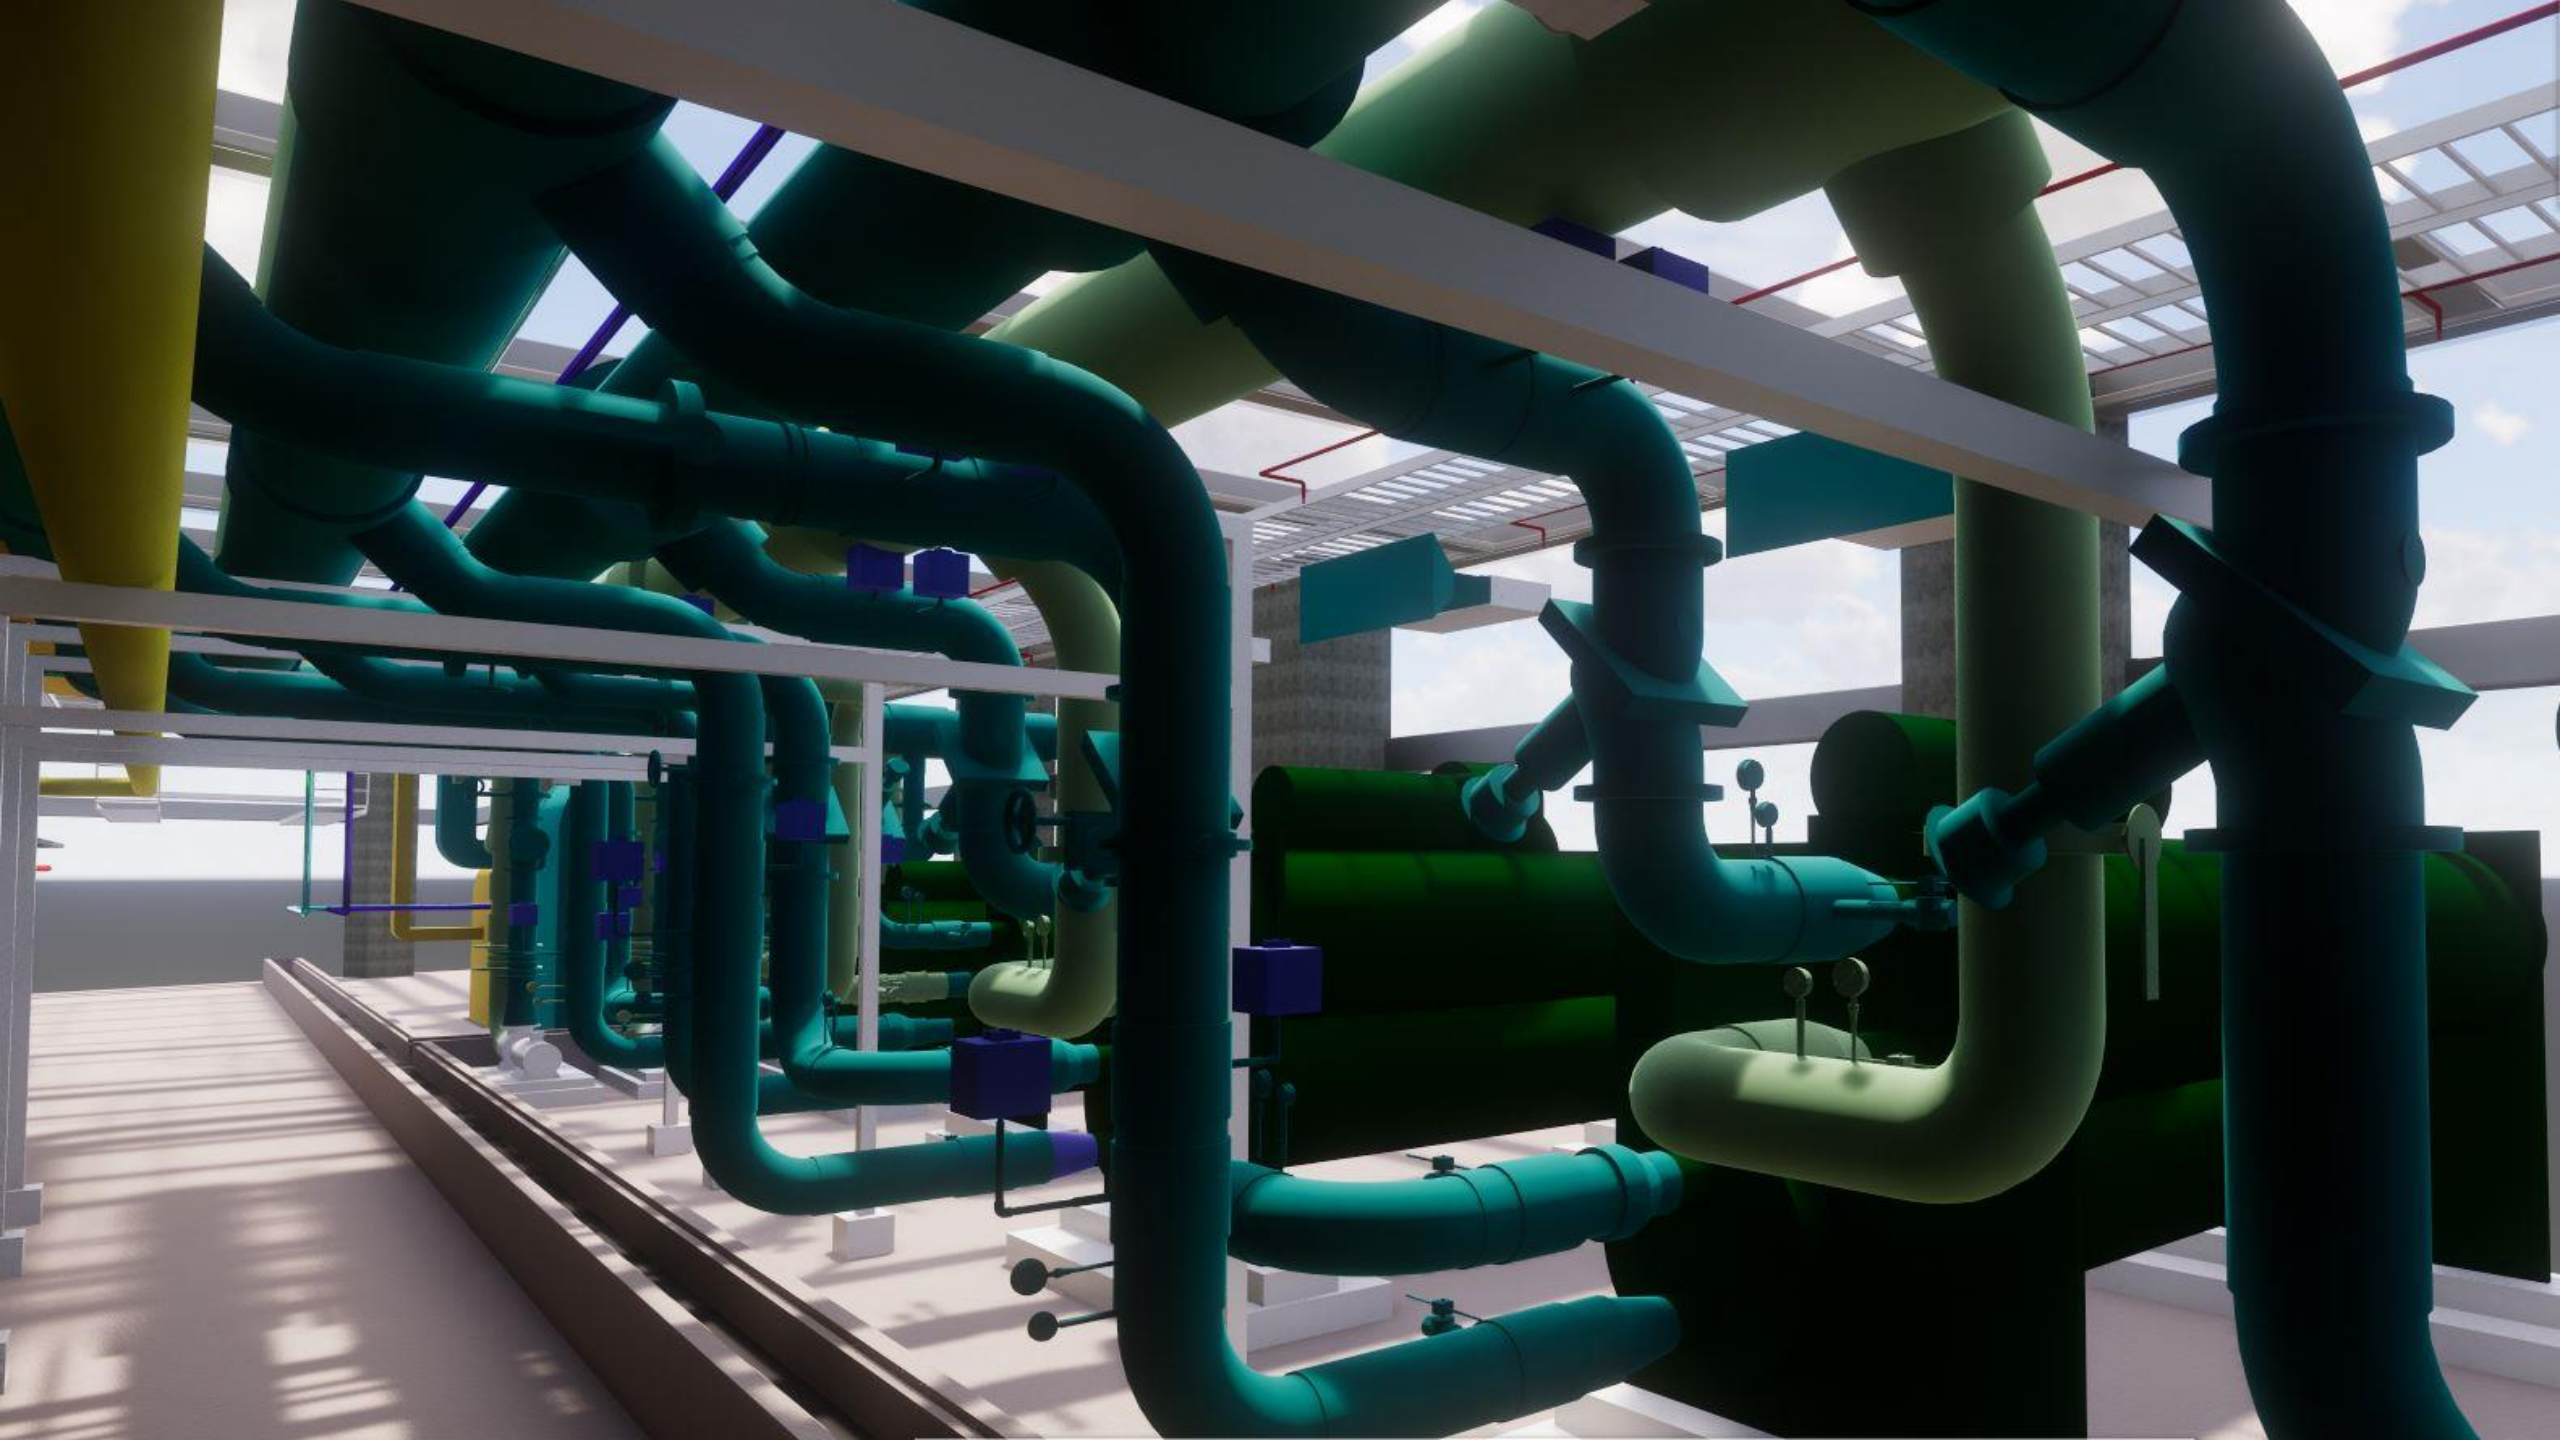

FLYMODE

PRESS SPACE TO WALK ON THE GROUND

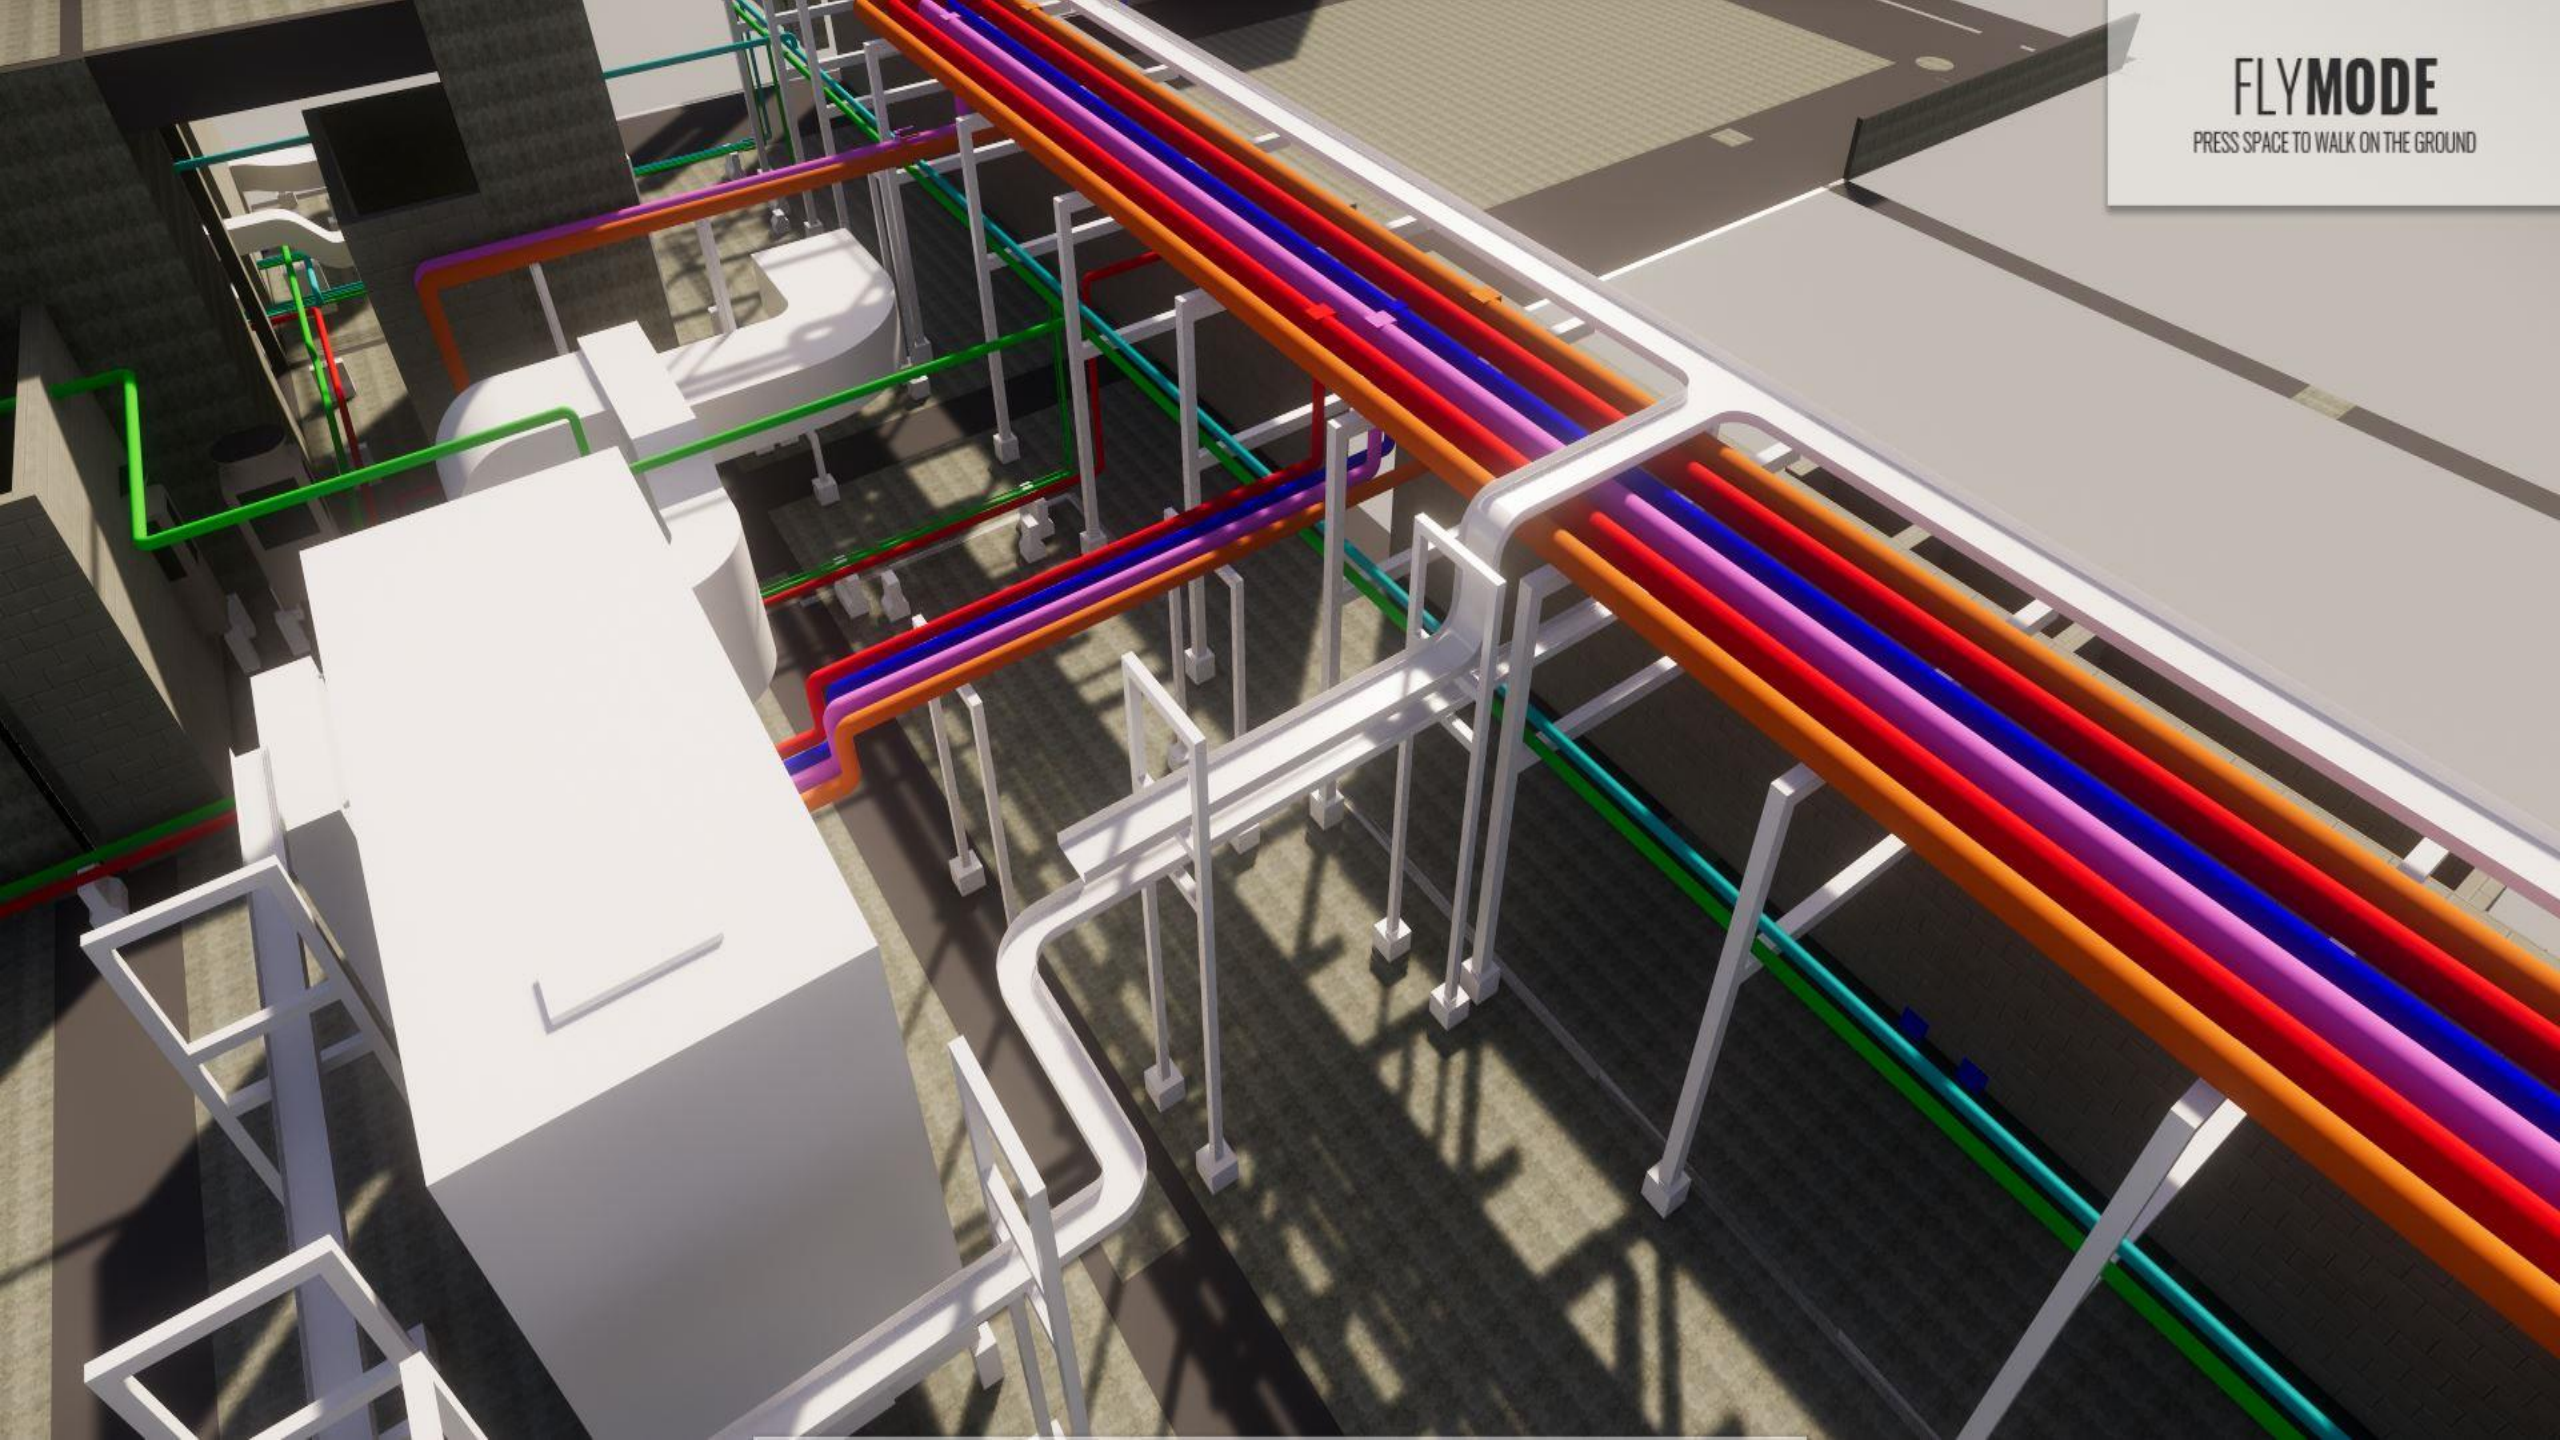

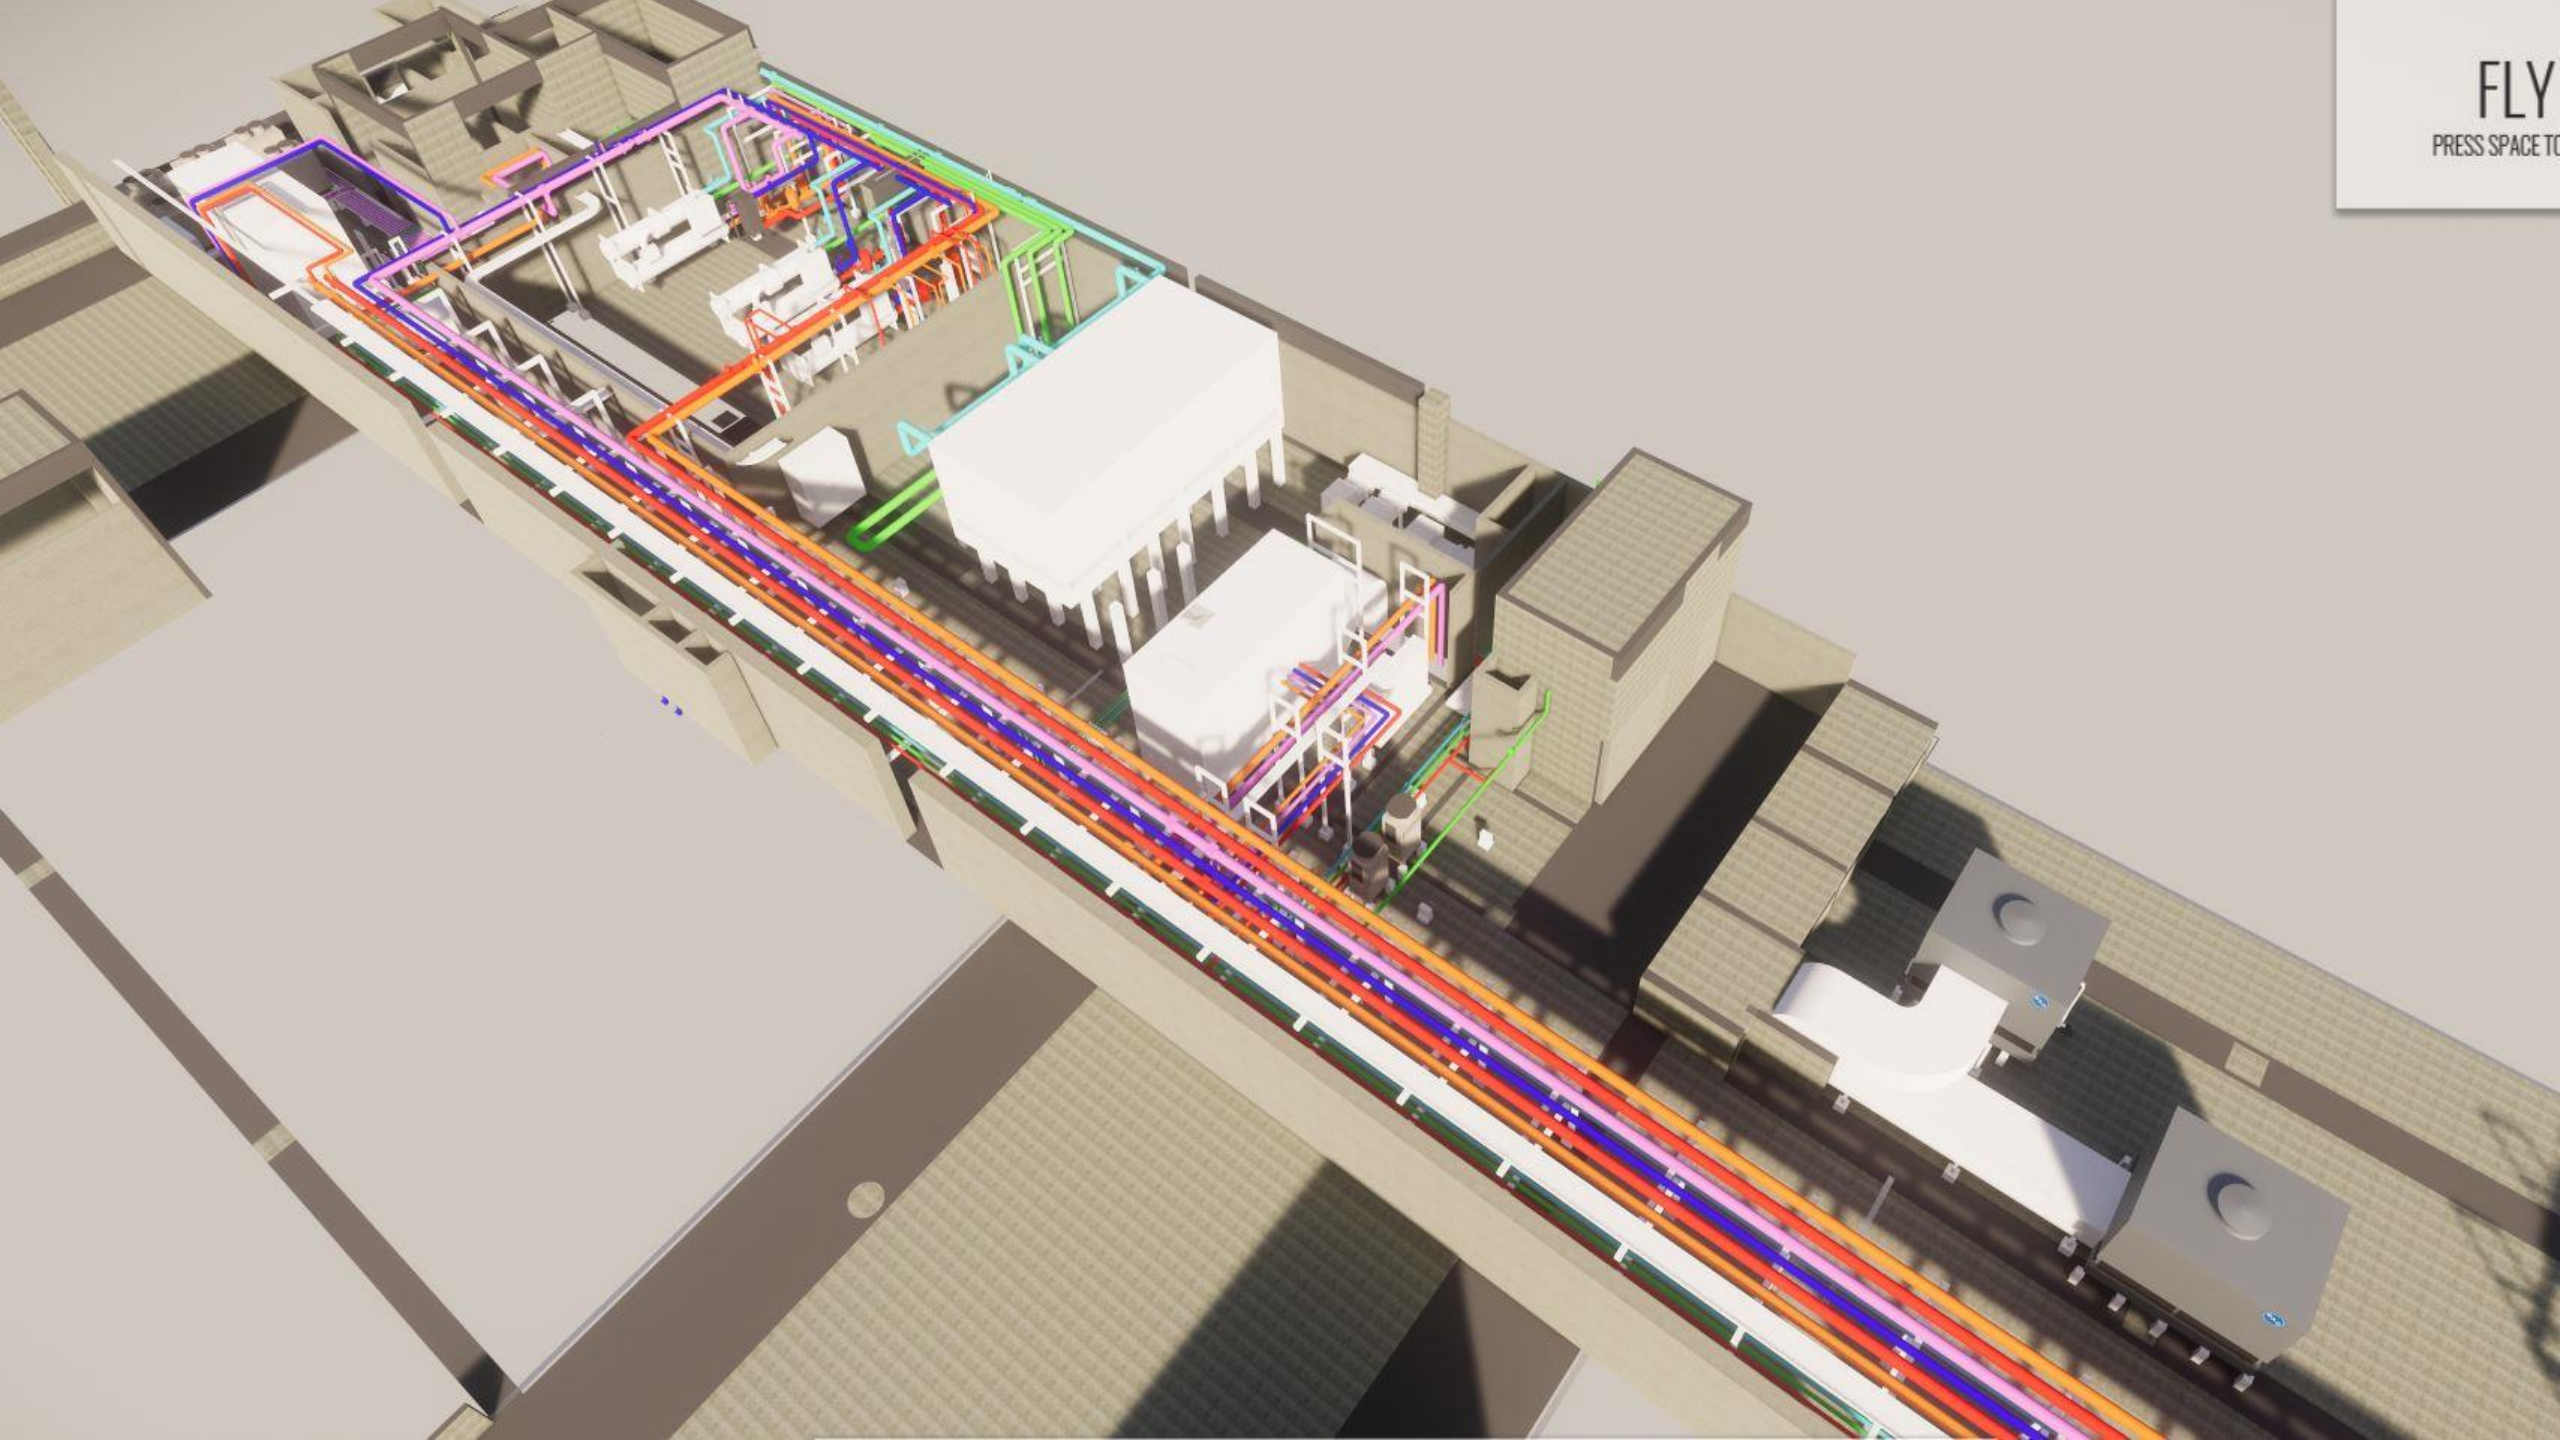



**THANK
YOU!**
